



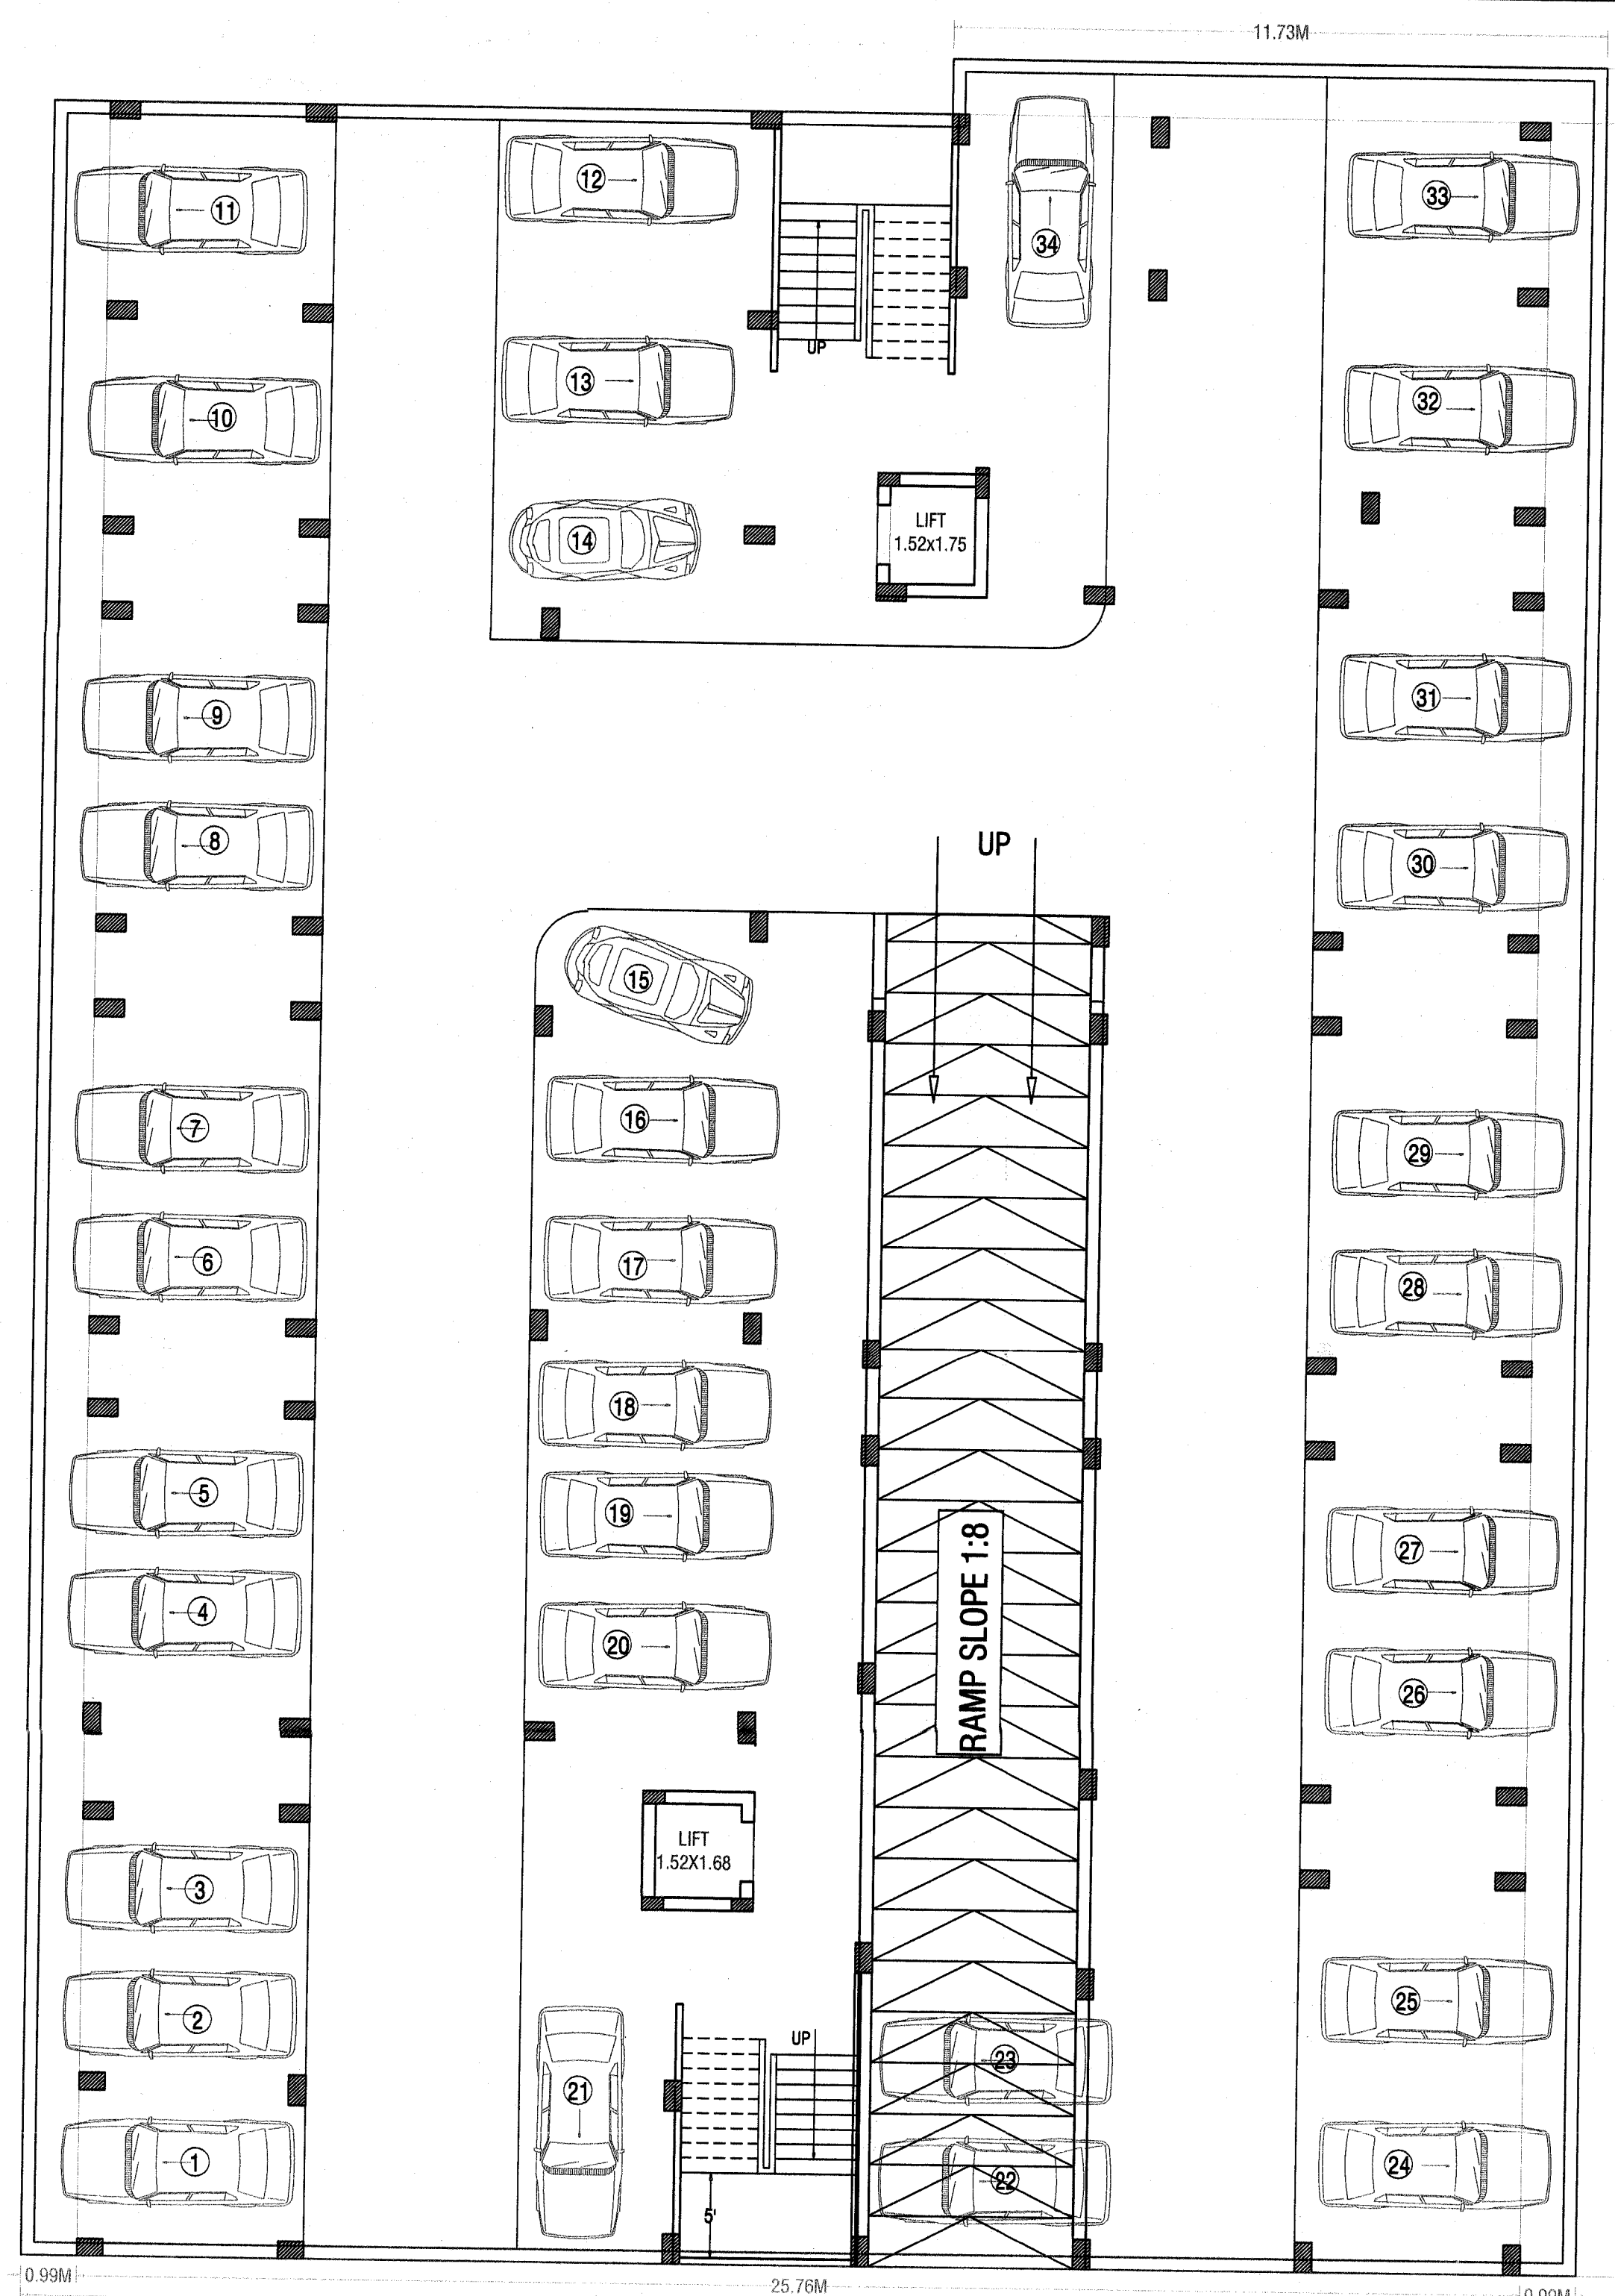

EXISTING BASEMENT FLOOR PLAN

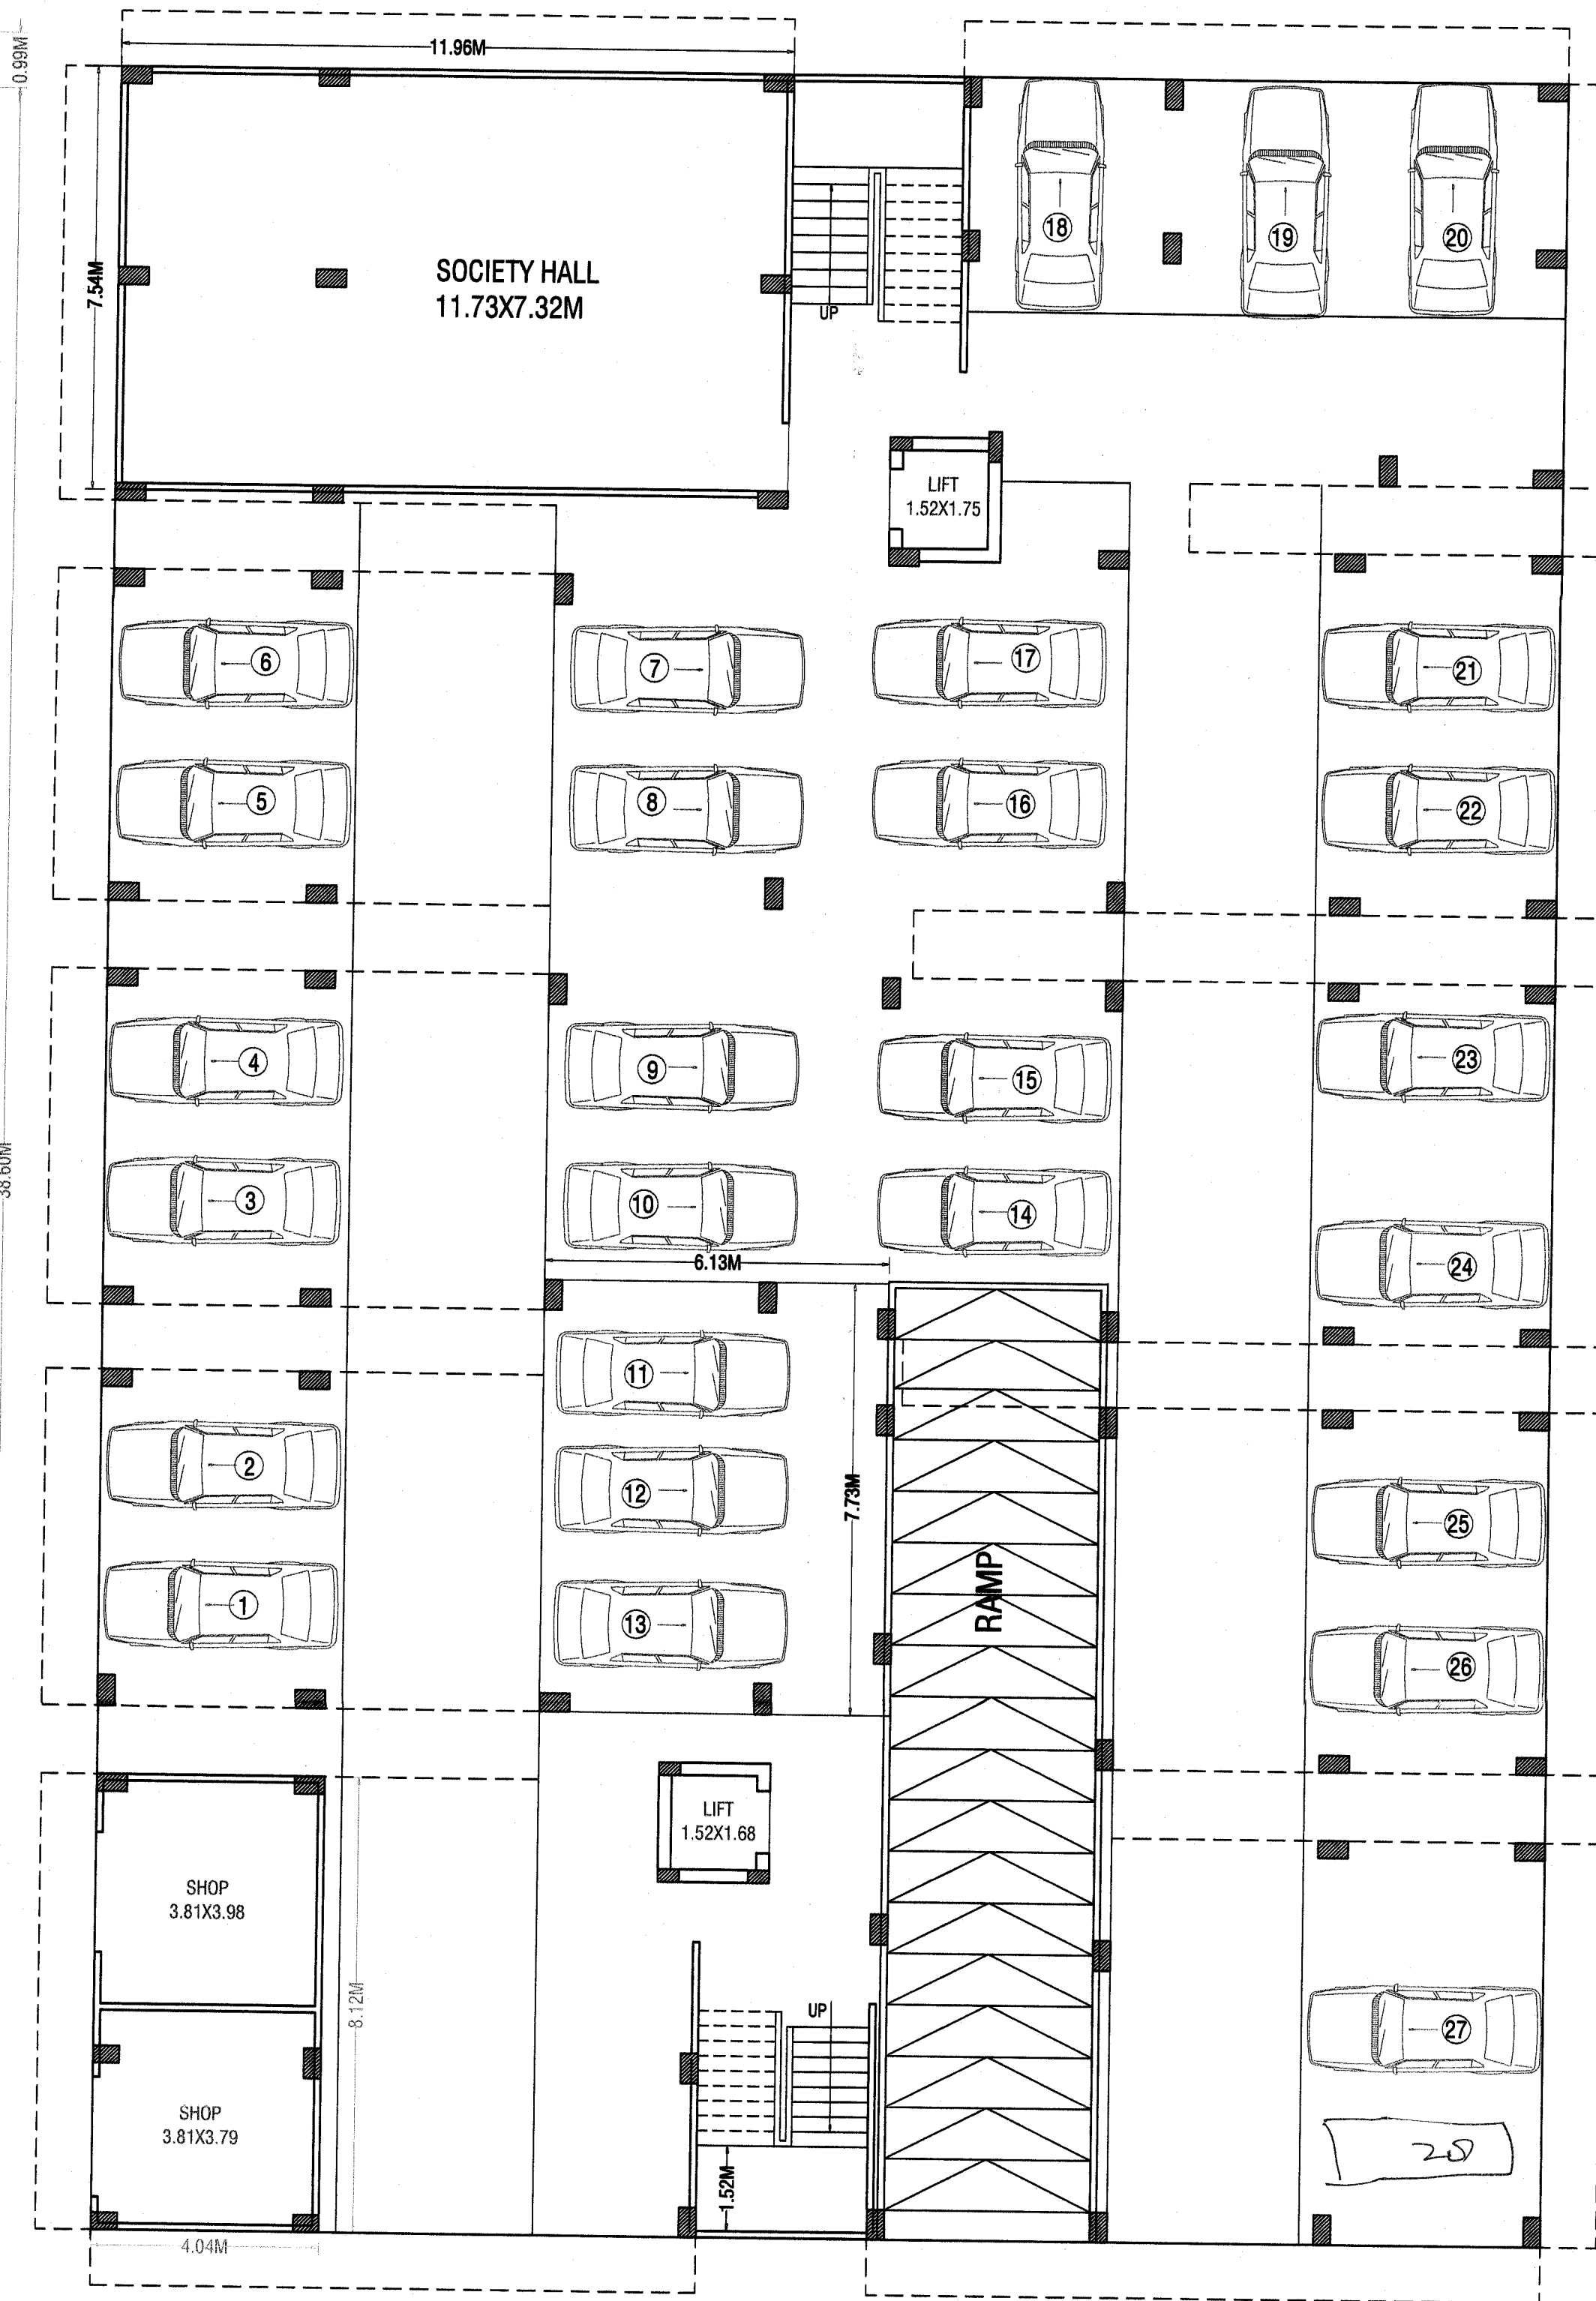


EXISTING STILT FLOOR PLAN


Sl.No.	Area Name	length	width	QTY.	Unit
A		7.85	7.73	60.68	SQM
B		17.91	7.20	126.95	SQM
C		4.04	5.91	23.88	SQM
D		3.81	4.91	18.71	SQM
E		10.21	1.07	10.92	SQM
F		11.28	6.59	74.34	SQM
G		6.63	5.37	35.60	SQM
H		4.04	1.07	4.32	SQM
I		4.04	5.98	24.16	SQM
J		3.81	4.99	19.01	SQM
K		6.48	7.96	49.84	SQM
L		3.73	6.44	24.02	SQM
M		3.66	5.37	19.65	SQM
N		4.04	6.44	26.02	SQM
O		4.04	5.98	24.16	SQM
P		3.81	4.99	19.01	SQM
Q		6.4	16.08	102.91	SQM
R		7.47	5.37	40.11	SQM
S		4.04	6.44	26.02	SQM
T		7.85	8.12	63.74	SQM
U		3.81	9.49	36.16	SQM
V		7.7	7.20	55.44	SQM
deduction to open		-1.52	1.75	-2.66	SQM
deduction to open		-1.52	1.68	-2.55	SQM
TOTAL COVERED AREA 1ST TO 5TH FLOOR				882.24	SQM

Sl.No.	Area Name	length	width	QTY.	Unit
A		7.85	6.14	48.20	SQM
B		11.28	6.83	77.04	SQM
C		4.47	5.61	25.09	SQM
D		4.04	5.91	23.88	SQM
E		3.81	4.92	18.75	SQM
F		10.21	6.44	65.75	SQM
G		3.66	5.37	19.65	SQM
H		2.54	6.44	16.36	SQM
I		7.85	4.99	39.17	SQM
J		4.04	0.99	4.00	SQM
K		6.48	7.96	49.84	SQM
L		3.73	6.44	24.02	SQM
M		5.85	5.37	31.41	SQM
N		2.19	1.07	2.34	SQM
O		4.04	0.99	4.00	SQM
P		7.85	4.99	39.17	SQM
Q		6.4	7.96	50.94	SQM
R		3.81	6.74	25.68	SQM
S		5.77	5.37	30.98	SQM
T		2.11	1.07	2.26	SQM
U		5.96	6.14	34.14	SQM
V		5.07	6.46	32.76	SQM
W		7.43	7.31	54.31	SQM
V		5.7	6.39	36.42	SQM
deduction to open		-1.52	1.75	-2.66	SQM
deduction to open		-1.52	1.68	-2.55	SQM
TOTAL COVERED AREA 6TH TO 7TH FLOOR				766.35	SQM

6th to 7th FLOOR COVERED AREA PLAN

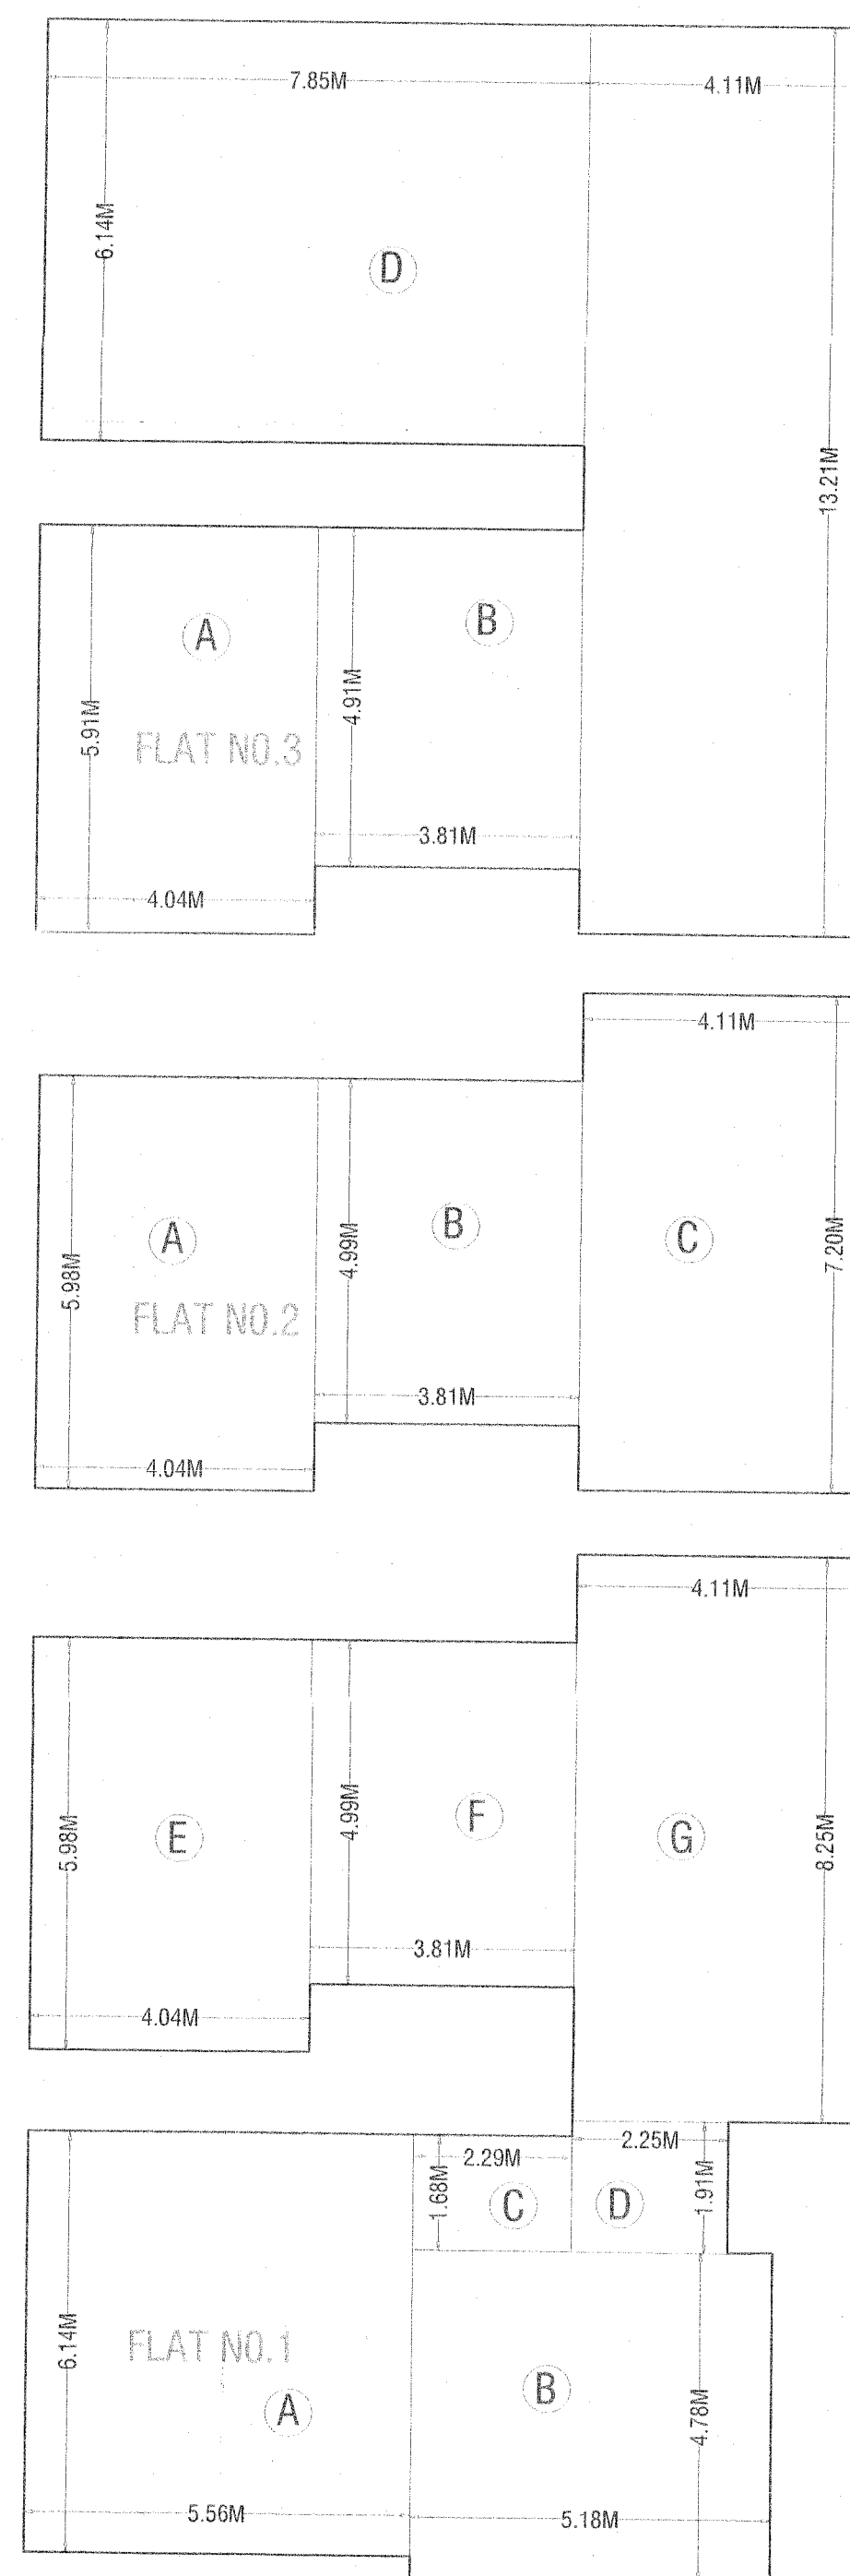


6th to 7th FLOOR FLAT COVERED AREA PLAN

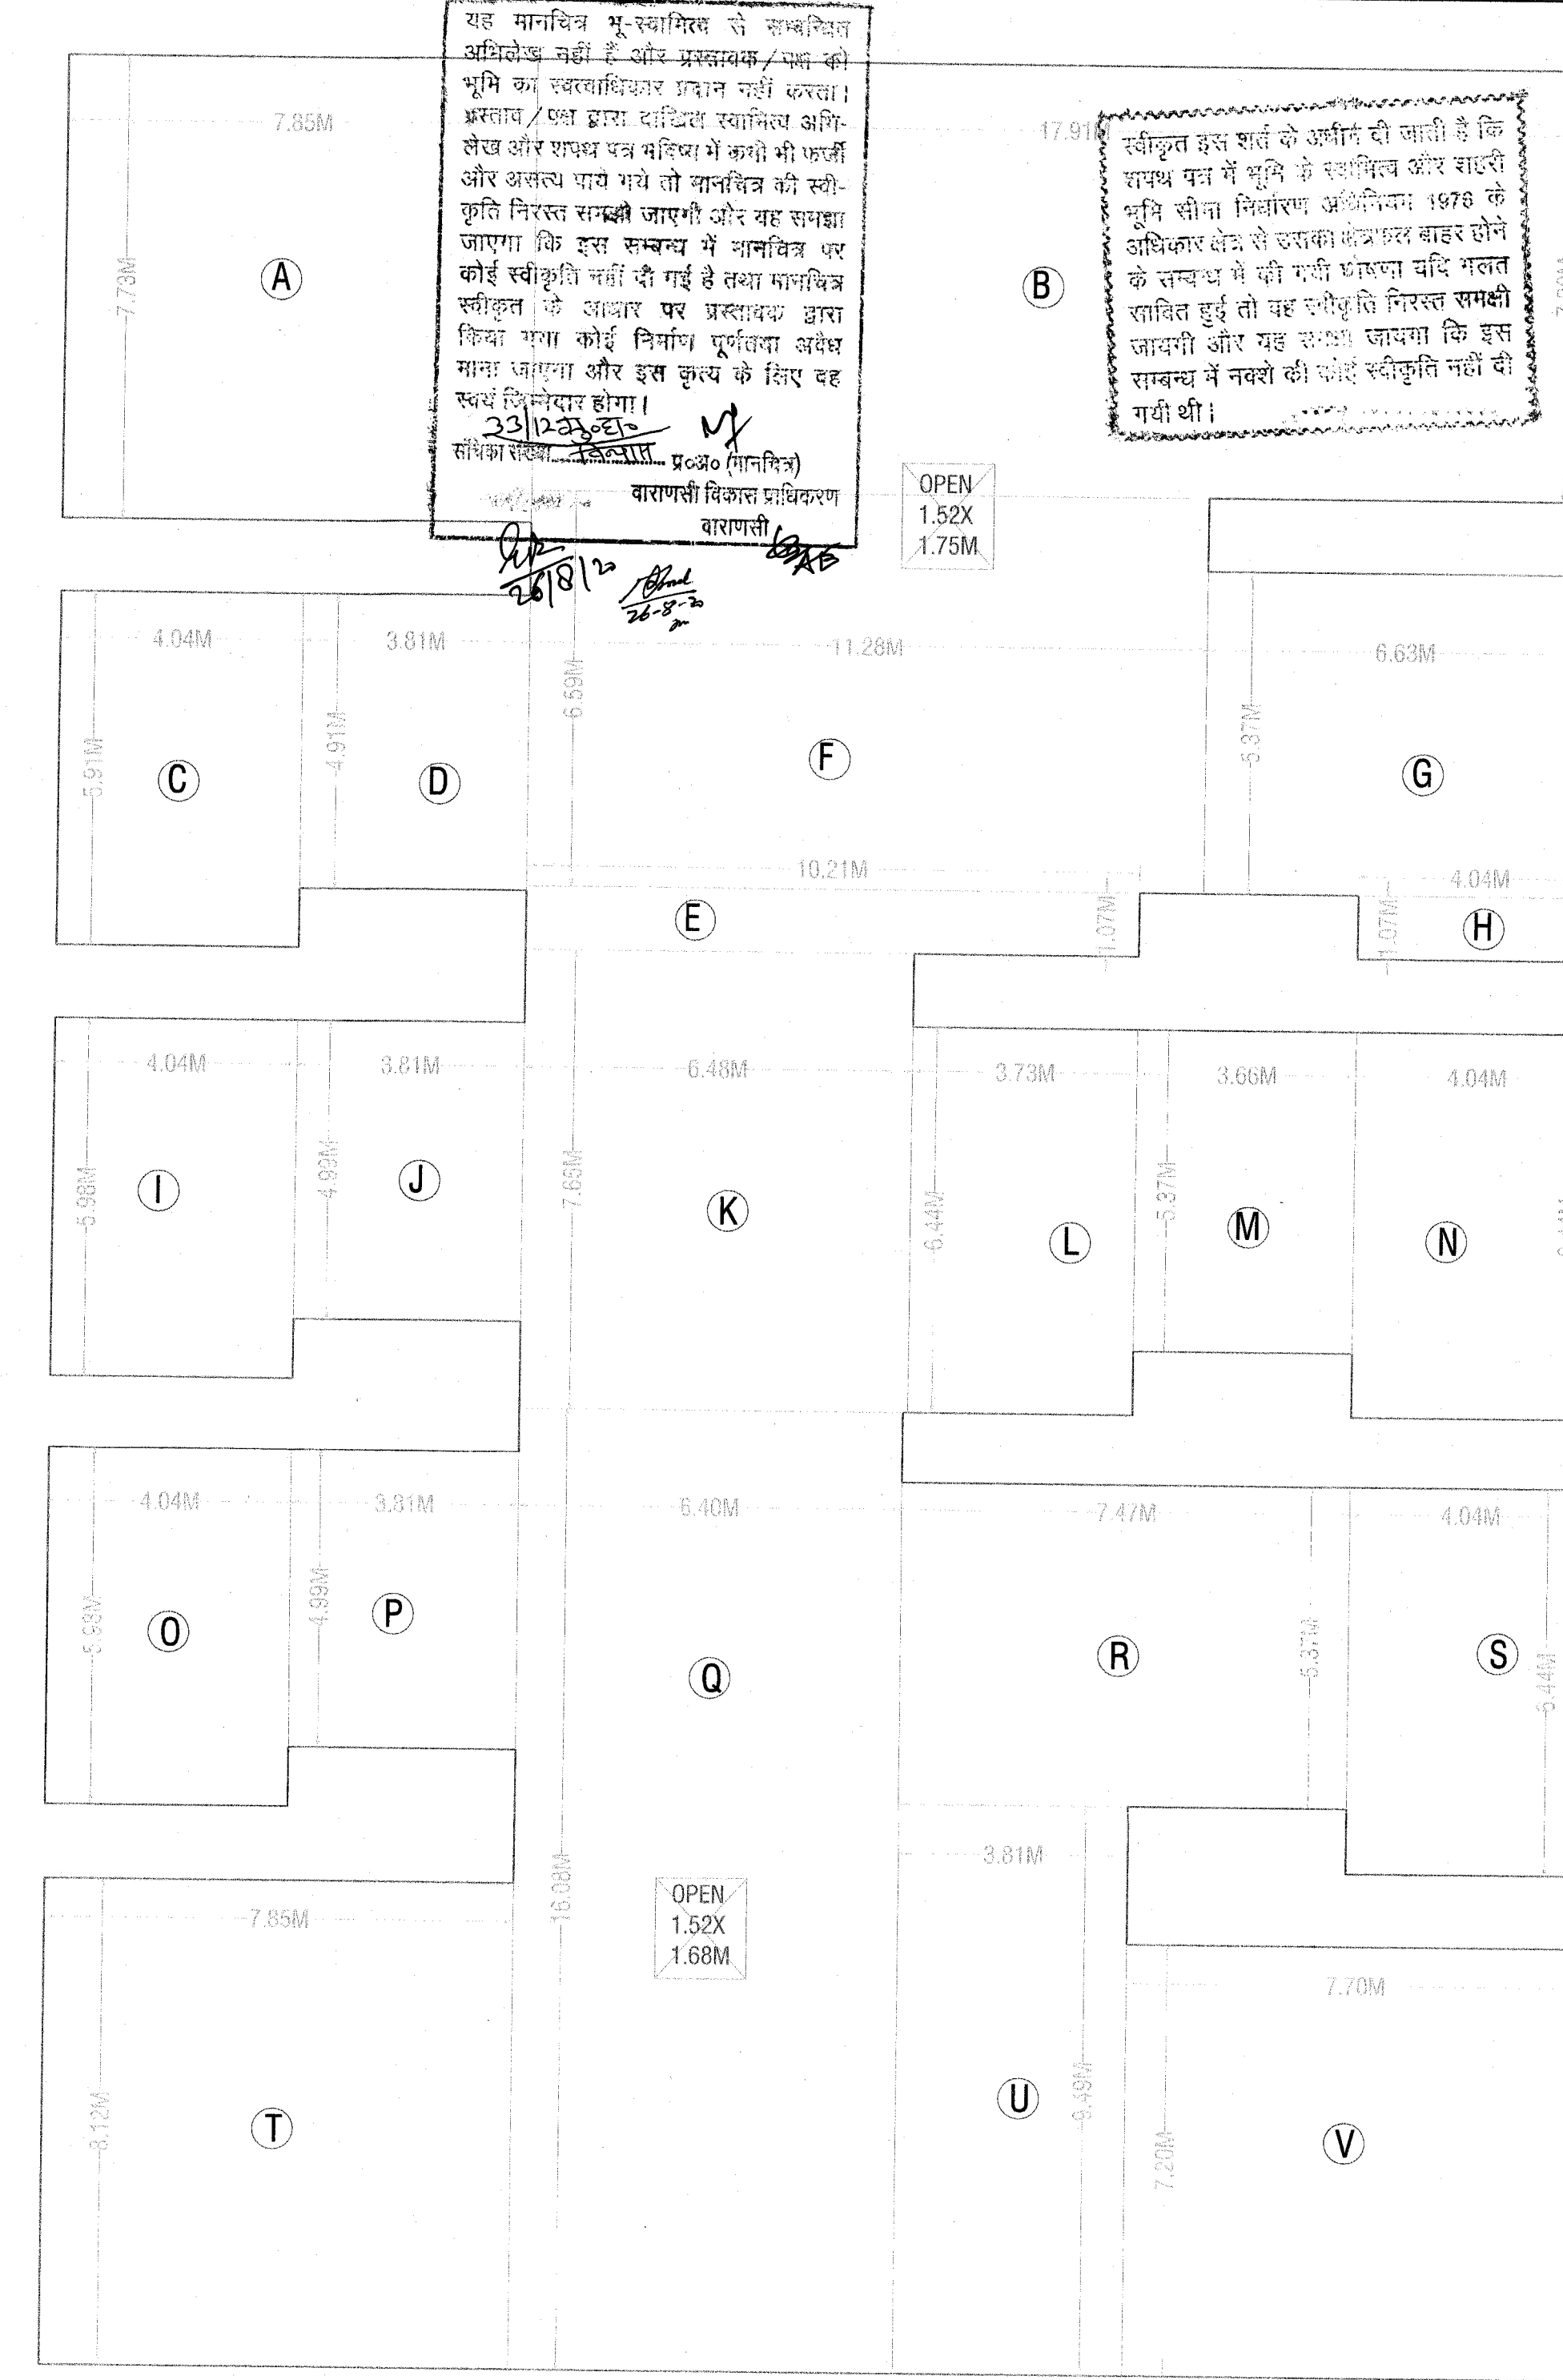

1st to 5th COVERED AREA PLAN

EXISTING/PROPOSED GROUP HOUSING PLAN FOR SHRI ANAND KUMAR S/O LATE SHRI BANSH ROPAN SINGH, SHRI PARIKSHIT SINGH S/O LATE SHRI ABHIMANU SINGH, SHRI RAJENDRA PRASAD S/O LATE RAMJI & SHRI ARVIND KUMAR PATEL S/O LATE RAMJI ON ARAZI/S.M. PLOT NO.47/14, 47/15 & 47/16, SITUATED AT MAUZA - BAZARDIHA, WARD - NAGAWA, PARGANA - DEHAT AMANAT, TEHSIL & DISTT. VARANASI.

SHEET NO.2

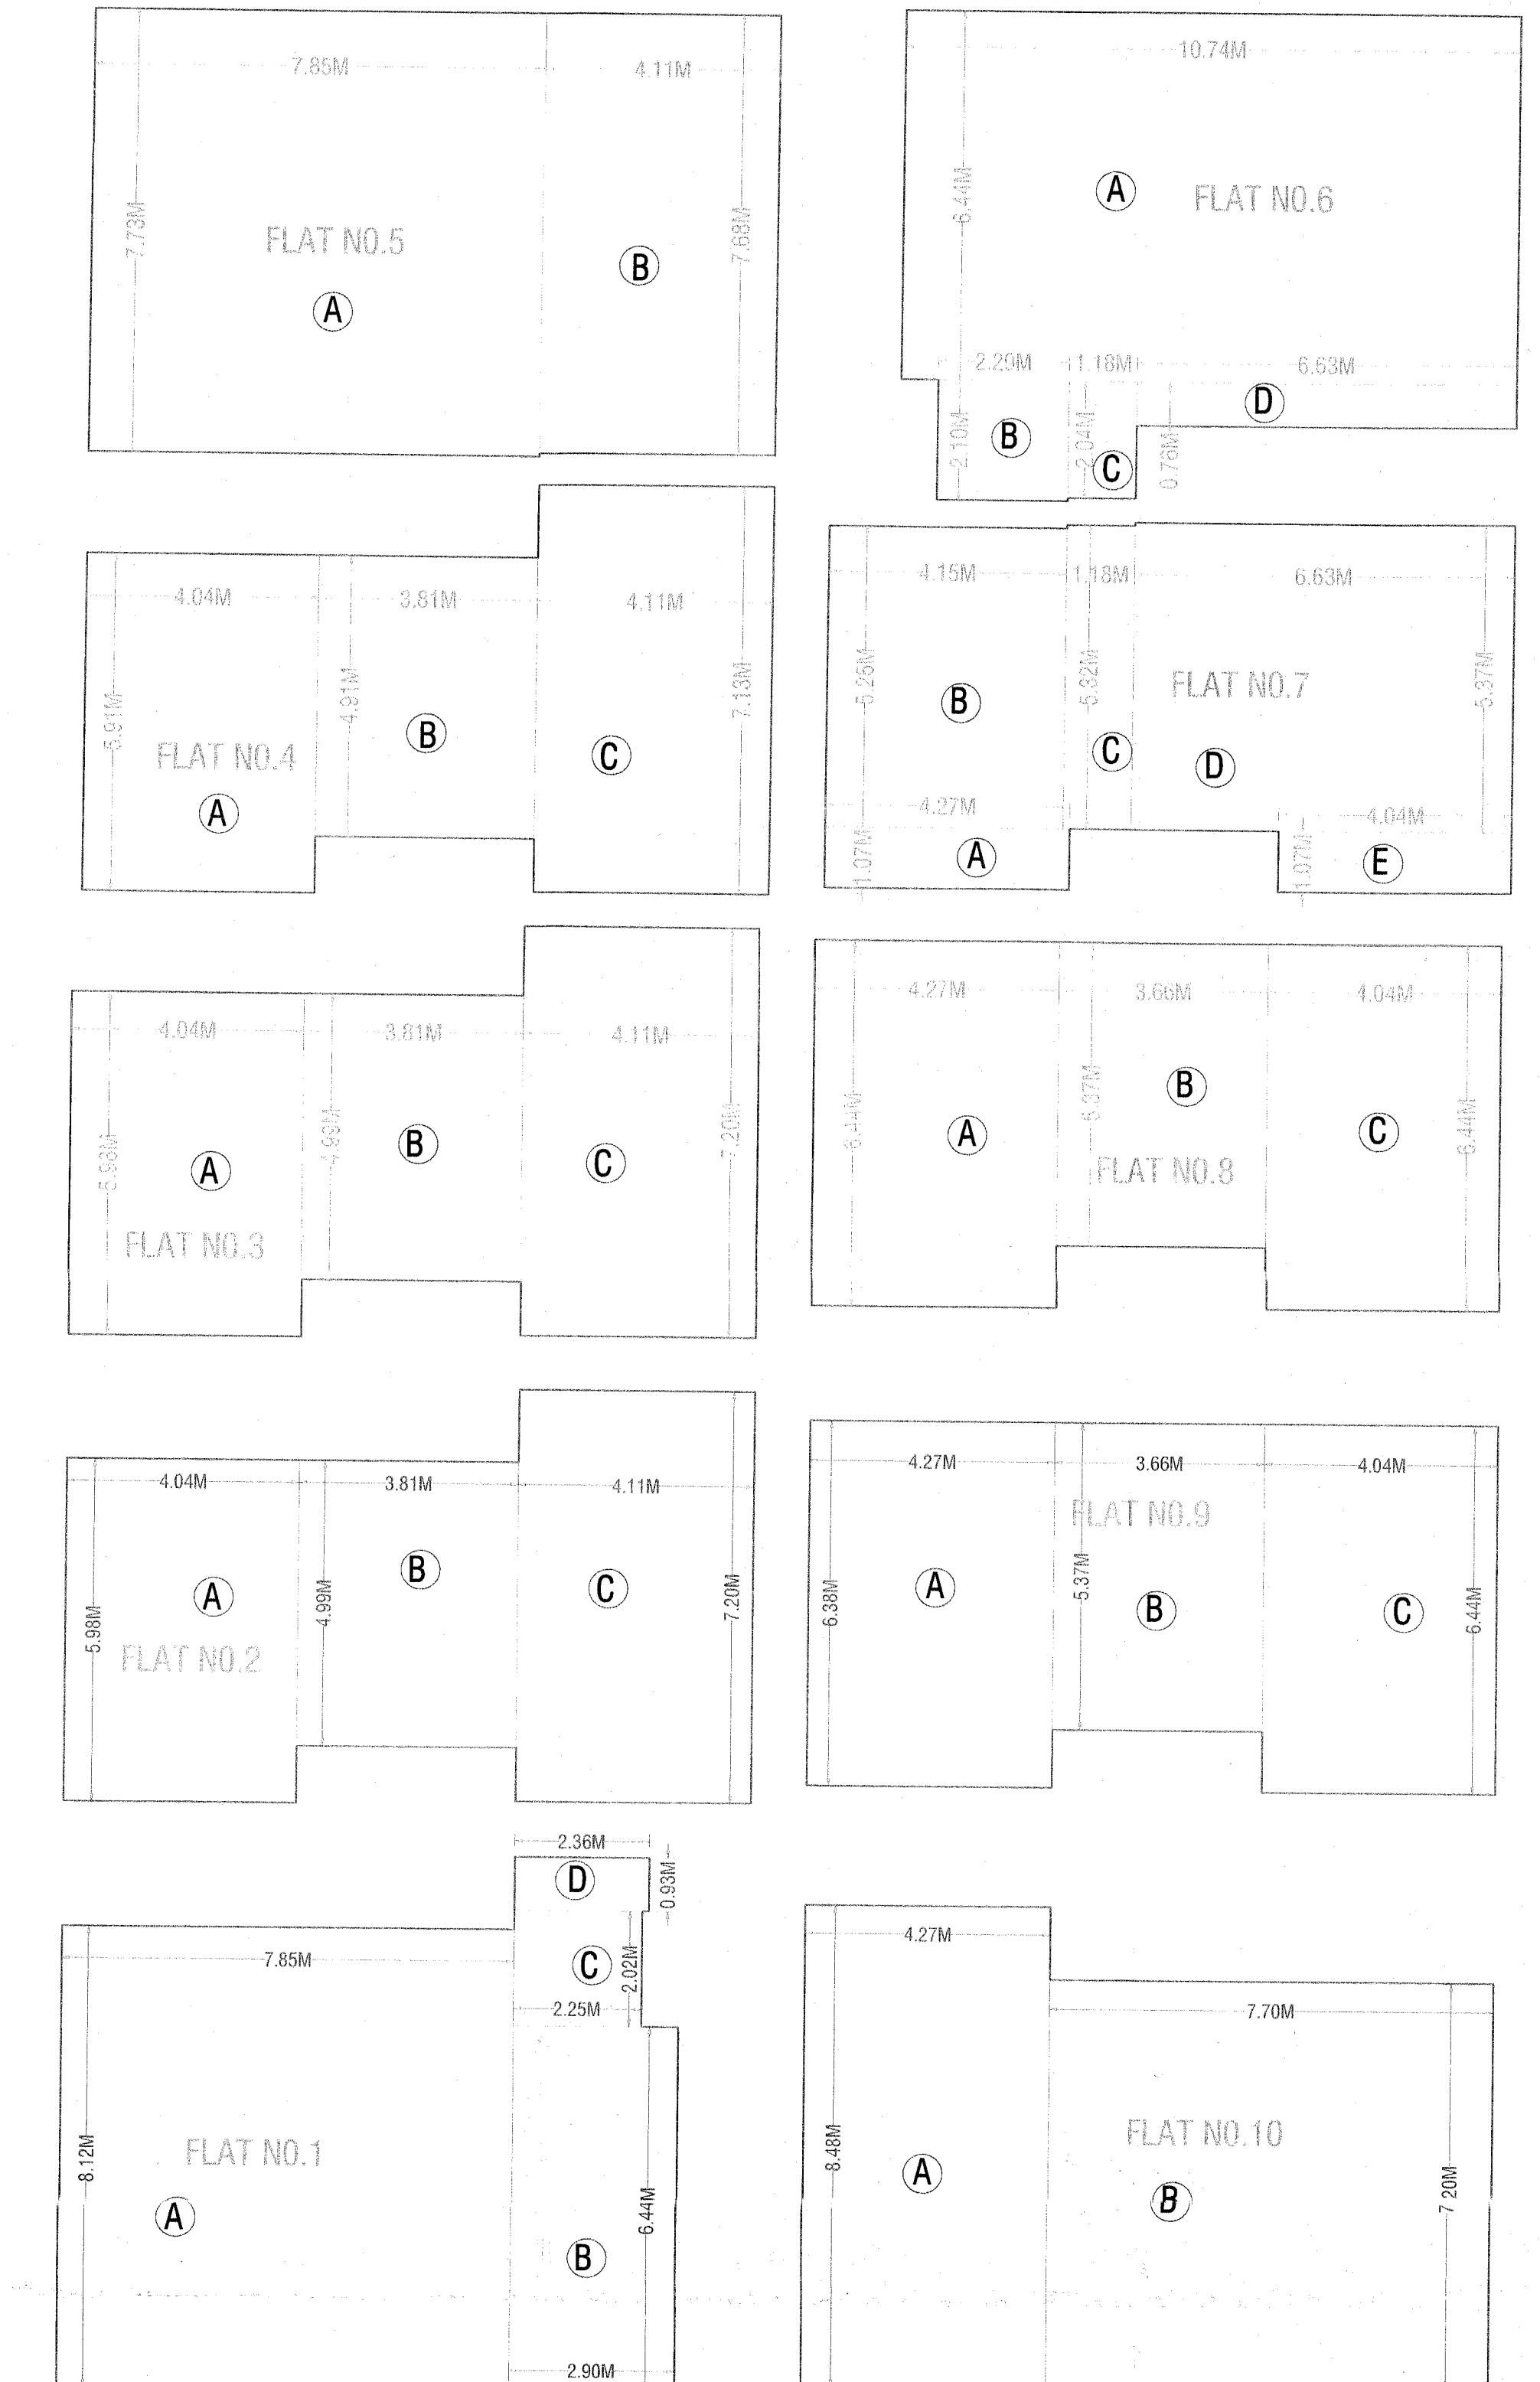

1st to 5th COVERED FLAT AREA PLAN

1ST TO 5TH FLOOR COVERED FLAT AREA																														
FLAT NO.(1)					FLAT NO.(2)					FLAT NO.(3)					FLAT NO.(4)					FLAT NO.(5)										
Sl.No	Area Name	length	width	QTY.	Sl.No	Area Name	length	width	QTY.	Sl.No	Area Name	length	width	QTY.	Sl.No	Area Name	length	width	QTY.	Sl.No	Area Name	length	width	QTY.	UNIT					
1	A	7.85	8.12	63.74	1	A	4.04	5.98	24.16	1	A	4.04	5.98	24.16	1	A	4.04	5.91	23.88	1	A	7.85	7.73	60.68	SQM					
2	B	17.91	7.20	126.95	2	B	3.81	4.99	19.01	2	B	3.81	4.99	19.01	2	B	3.81	4.99	19.01	2	B	4.11	7.48	31.56	SQM					
3	C	2.25	2.02	4.55	3	C	4.11	7.20	29.59	3	C	4.11	7.20	29.59	3	C	4.11	7.13	29.30						SQM					
4	D	3.81	4.99	19.01	4	D	6.63	5.37	35.60																SQM					
FLAT NO (1) COVERED AREA					66.16	FLAT NO (2) COVERED AREA					72.76	FLAT NO (3) COVERED AREA					72.76	FLAT NO (4) COVERED AREA					71.89	FLAT NO (5) COVERED AREA						62.38

FLAT NO.(6)					FLAT NO.(8)					FLAT NO.(9)					FLAT NO.(10)														
Sl.No	Area Name	length	width	QTY.	Sl.No	Area Name	length	width	QTY.	Sl.No	Area Name	length	width	QTY.	Sl.No	Area Name	length	width	QTY.	Sl.No	Area Name	length	width	QTY.					
1	A	10.74	8.84	89.17	1	A	4.27	1.07	4.57	1	A	4.27	6.44	27.52	1	A	4.27	6.38	27.24	1	A	4.27	6.48	28.21					
2	B	2.28	2.03	4.81	2	B	4.15	3.36	21.83	2	B	3.86	5.37	19.69	2	B	3.86	5.37	19.69	2	B	7.70	7.50	55.44					
3	C	11.18	2.04	22.41	3	C	11.18	5.32	6.28	3	C	4.04	6.44	26.00	3	C	4.04	6.44	26.02										
4	D	6.63	0.78	0.54	4	D	6.63	5.37	35.60																				
FLAT NO (6) COVERED AREA					81.42	FLAT NO (8) COVERED AREA					72.80	FLAT NO (9) COVERED AREA					73.17	FLAT NO (10) COVERED AREA					72.91	FLAT NO (5) COVERED AREA					61.68


6TH TO 7TH FLOOR COVERED FLAT AREA																														
FLAT NO.(1)					FLAT NO.(2)					FLAT NO.(3)					FLAT NO.(4)					FLAT NO.(5)										
Sl.No	Area Name	length	width	QTY.	Sl.No.	Area Name	length	width	QTY.	Sl.No.	Area Name	length	width	QTY.	Sl.No.	Area Name	length	width	QTY.	Sl.No.	Area Name	length	width	QTY.	UNIT					
1	A	3.56	5.14	24.16	1	A	4.04	5.98	24.16	1	A	4.04	5.91	23.88	1	A	3.2	4.73	15.14	1	A	4.15	5.26	21.83	SGM					
2	B	5.18	4.78	24.78	2	B	3.81	4.99	19.01	2	B	3.81	4.91	18.71	2	B	3.81	4.91	18.71	2	B	3.18	3.32	10.28	SGM					
3	C	2.29	1.88	3.85	3	C	4.11	7.20	29.59	3	C	7.85	6.14	48.20	3	C	2.29	2.21	5.06	3	C	5.13	5.37	27.55	SGM					
4	D	2.25	1.91	4.20	4	D	5	0.00	0.00	4	D	4.11	13.21	54.29	4	D	1.18	2.15	2.54	4	D	2.54	1.07	2.72	SGM					
5	E	4.04	5.98	24.16	5	E				5	E				5	E				5	E				SGM					
6	F	3.81	4.99	19.01	6	F				6	F				6	F				6	F				SGM					
7	G	4.11	7.20	29.59	7	G				7	G				7	G				7	G				SGM					
FLAT NO (1) COVERED AREA					144.12	FLAT NO (2) COVERED AREA					72.76	FLAT NO (3) COVERED AREA					148.08	FLAT NO (4) COVERED AREA					53.42	FLAT NO (5) COVERED AREA					62.94	SGM
FLAT NO.(6)					FLAT NO.(7)					FLAT NO.(8)																				
Sl.No	Area Name	length	width	QTY.	Sl.No.	Area Name	length	width	QTY.	Sl.No.	Area Name	length	width	QTY.	Sl.No.	Area Name	length	width	QTY.	Sl.No.	Area Name	length	width	QTY.	UNIT					
1	A	10.12	5.37	54.34	1	A	10.04	5.37	53.91	1	A	4.27	1.28	5.47	SGM															
2	B	4.27	1.07	4.57	2	B	4.27	1.01	4.31	2	B	9.96	6.39	63.64	SGM															
3	C	2.18	1.07	2.34	3	C	2.11	1	1.07	3	C	1.11	1	1.07	SGM															
FLAT NO(6) COVERED AREA					61.56	FLAT NO (7) COVERED AREA					49.45	FLAT NO (8) COVERED AREA					11.61													

DETAILS OF DOOR & WINDOW
 DOOR - D - 1.07m.X2.13m.
 D1 - 0.99m.X2.13m.
 D2 - 0.91m.X2.13m.
 D3 - 0.75m.X2.13m.
 WINDOW - W - 1.83m.X1.37m.
 W1 - 1.22m.X1.37m.
 W2 - 1.22m.X1.07m.
 VENTILATOR - V - 0.91m.X0.60m.


SCALE - 1:100
 1:200
 ALL DIMENTION ARE IN METRE
 DATE - 00-2020

OWNER'S SIGN -
 Anand Kumar Singh
 Rajendra Prasad
 Arvind Kumar Patel


ENGINEER'S SIGN -
 Sanjeev Kumar Gupta
 B. Tech (Hons.)
 Chartered Engineer (India)
 Regd. No. AM791562/20062015

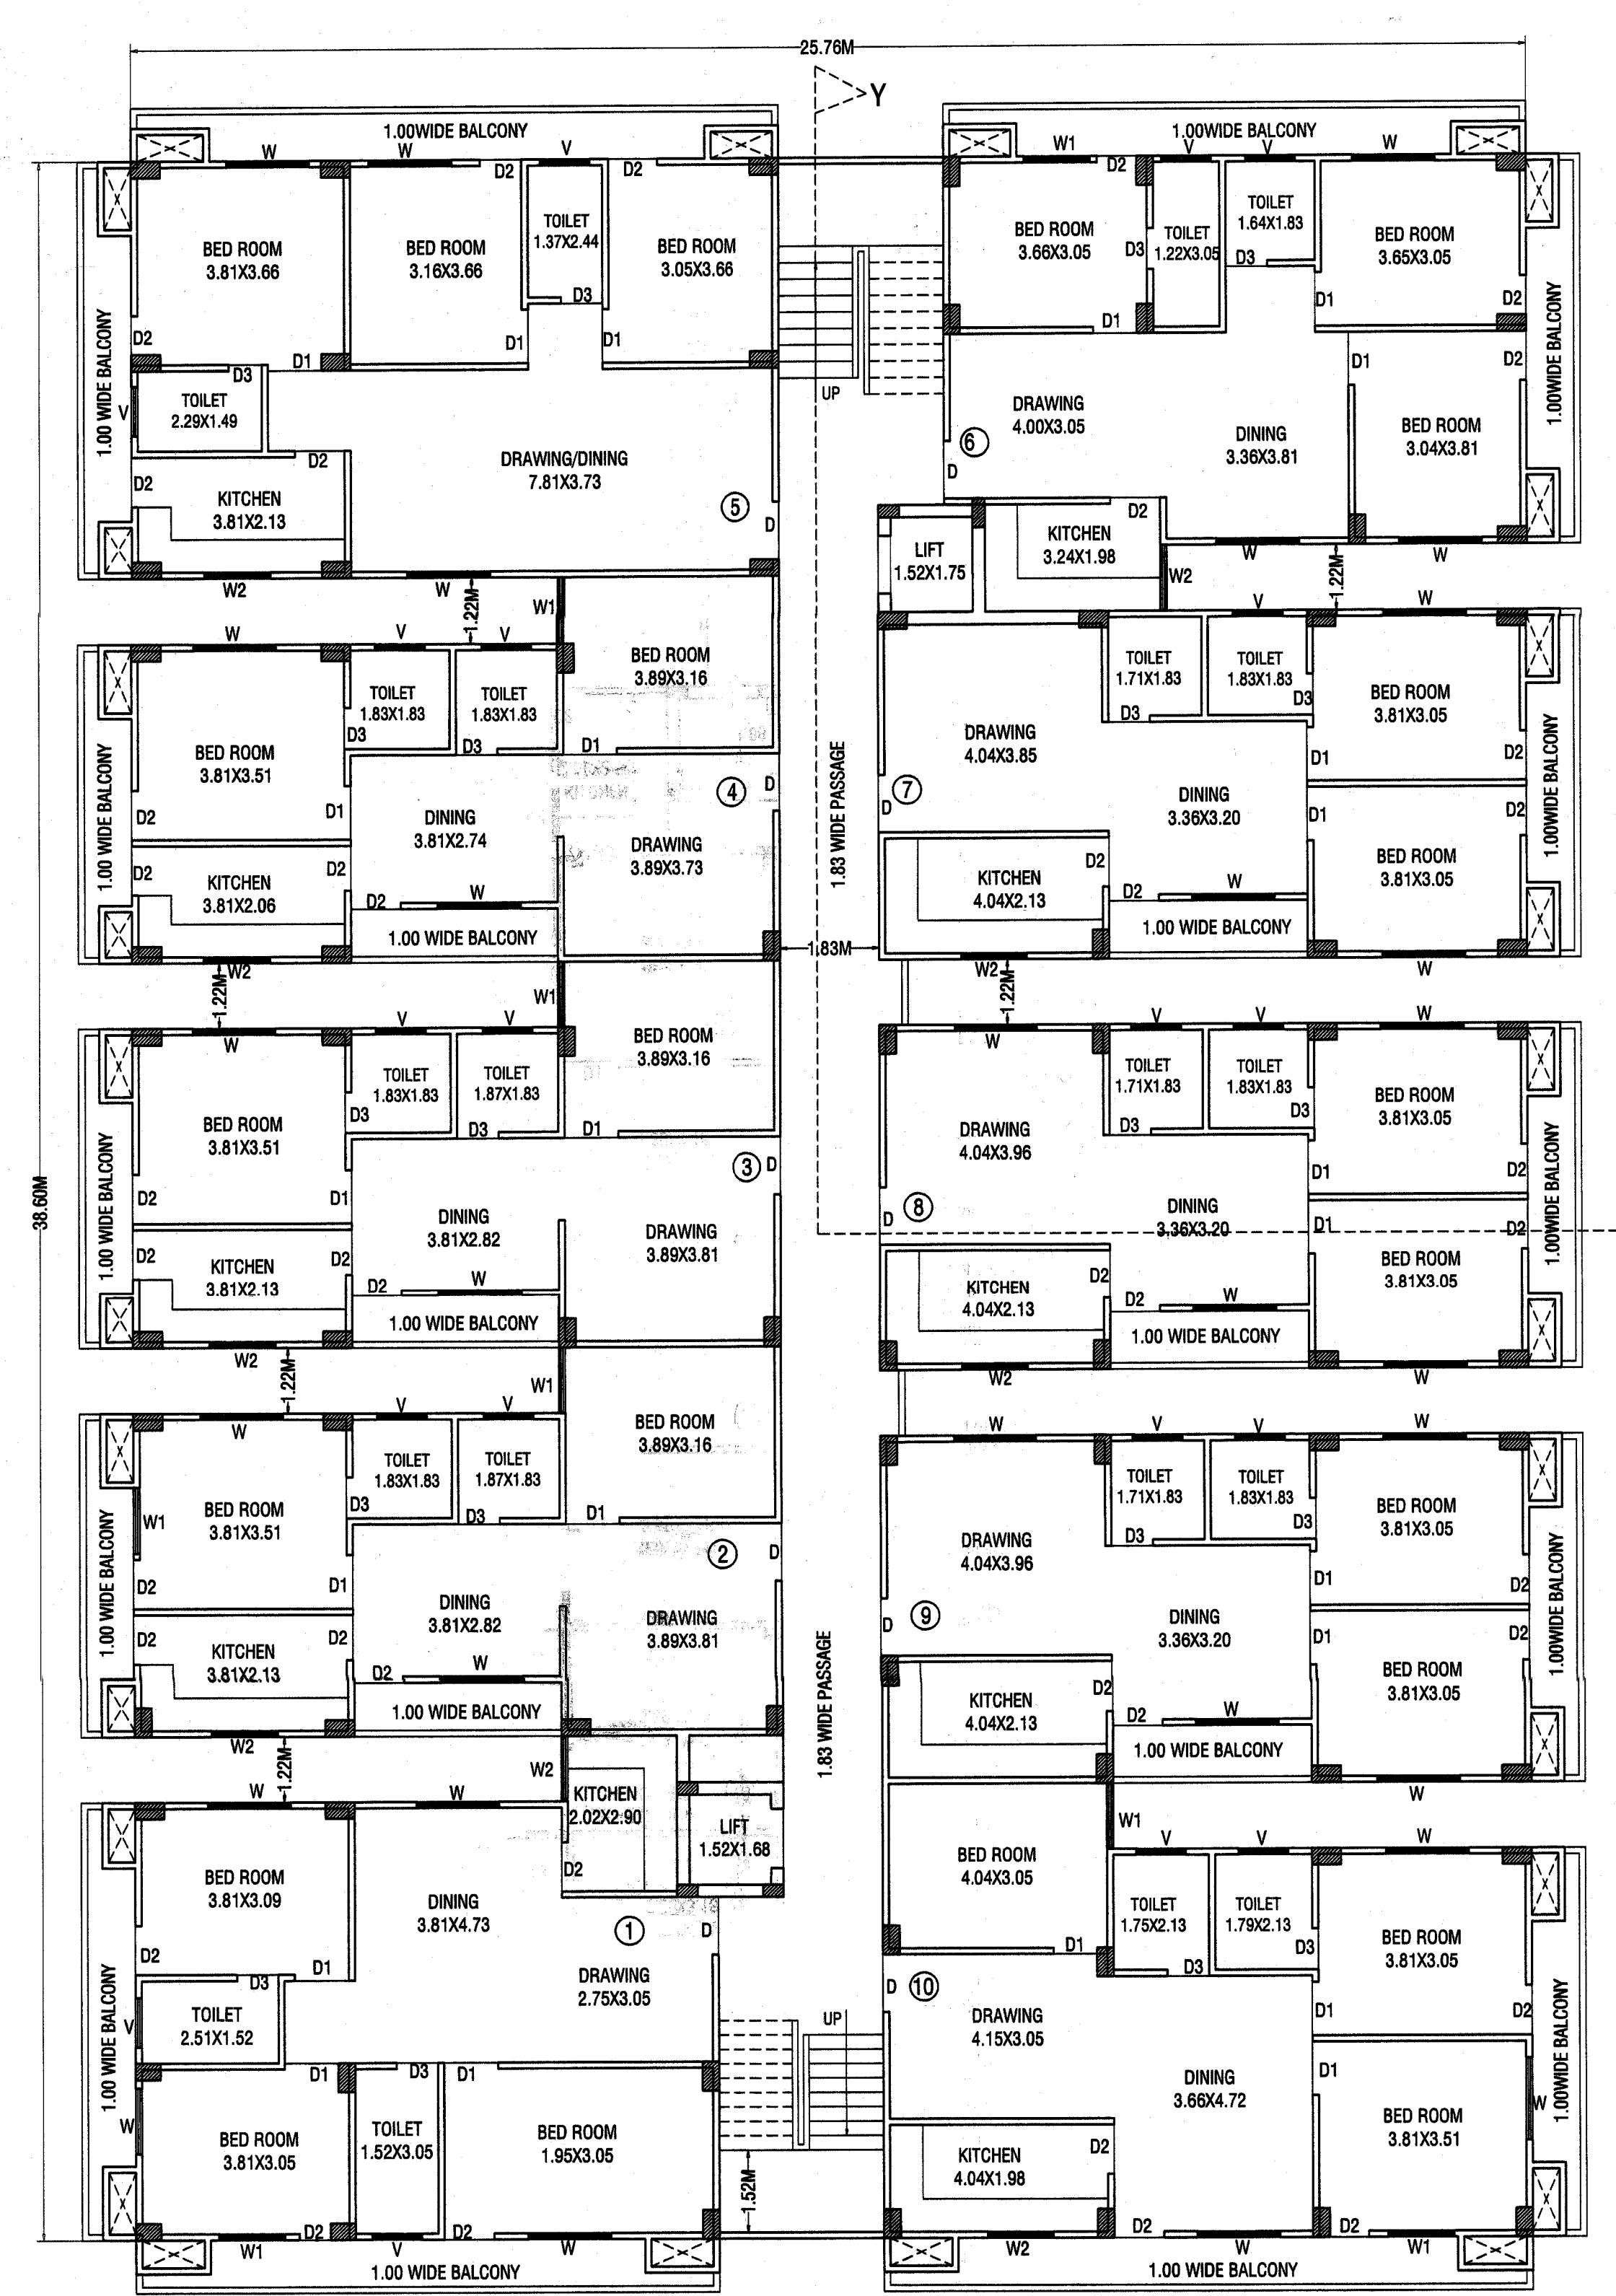


PROPOSED 1ST TO 5TH FLOOR PLAN

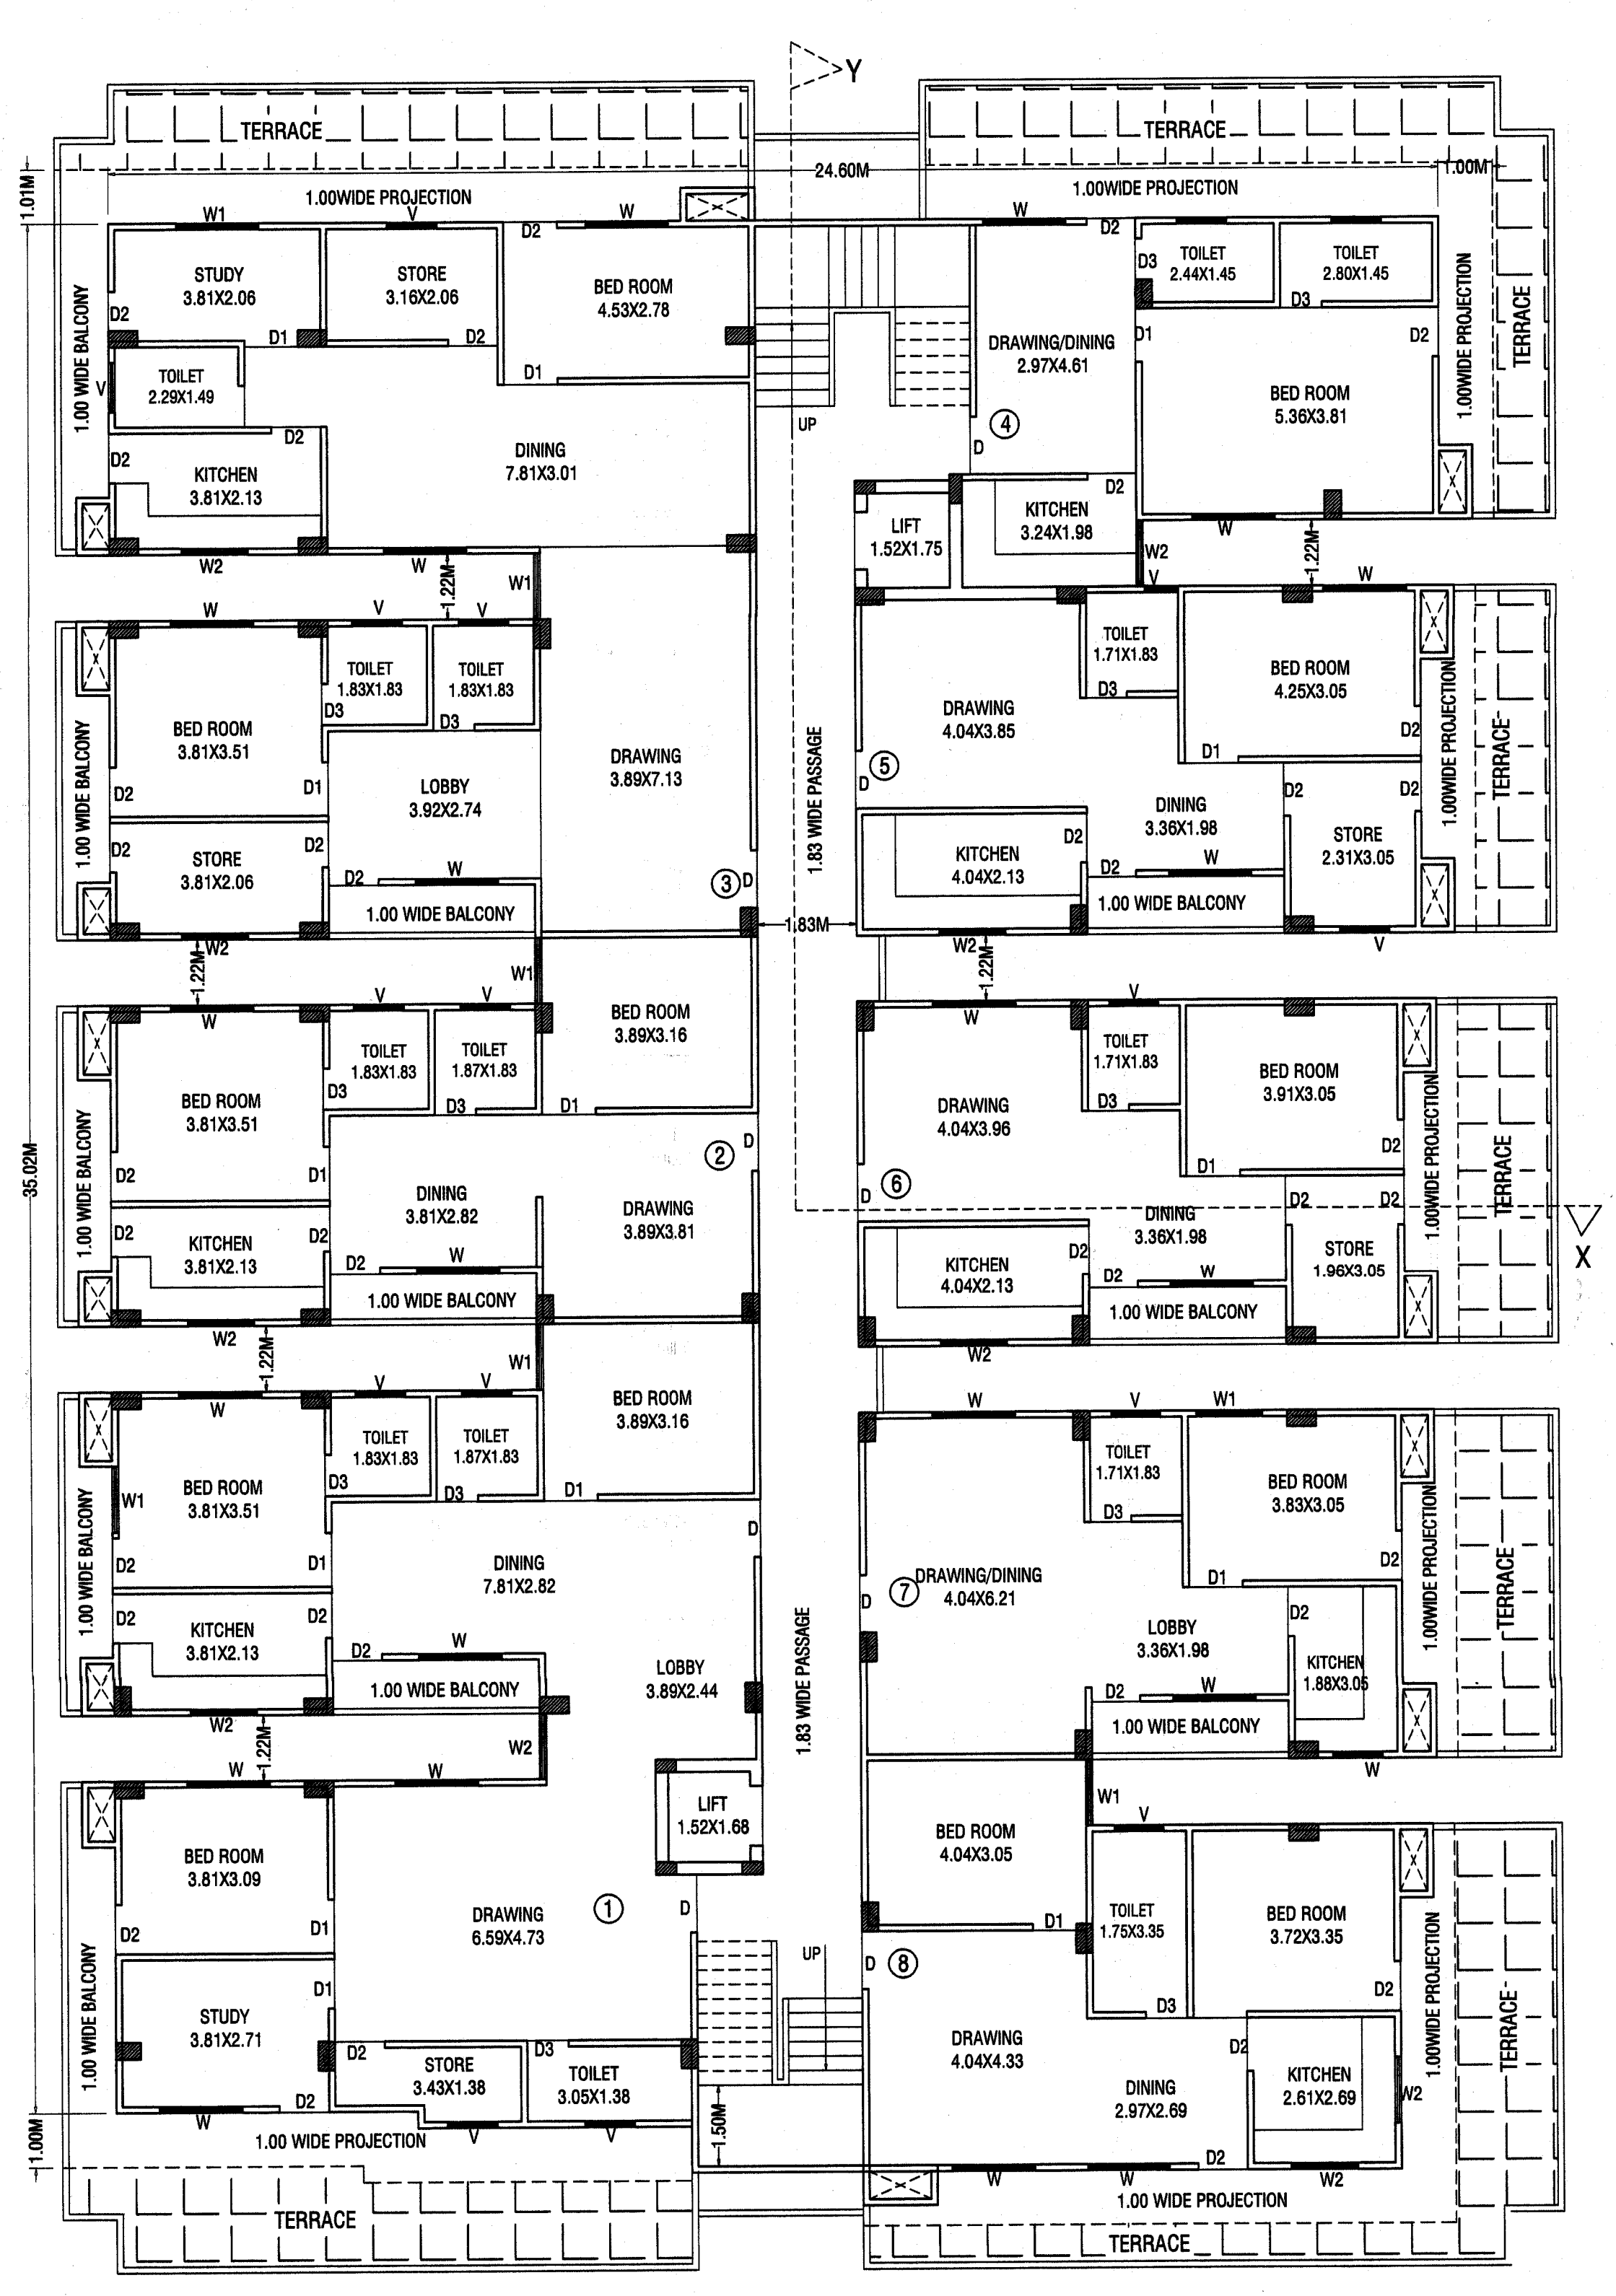

PROPOSED 6TH FLOOR PLAN

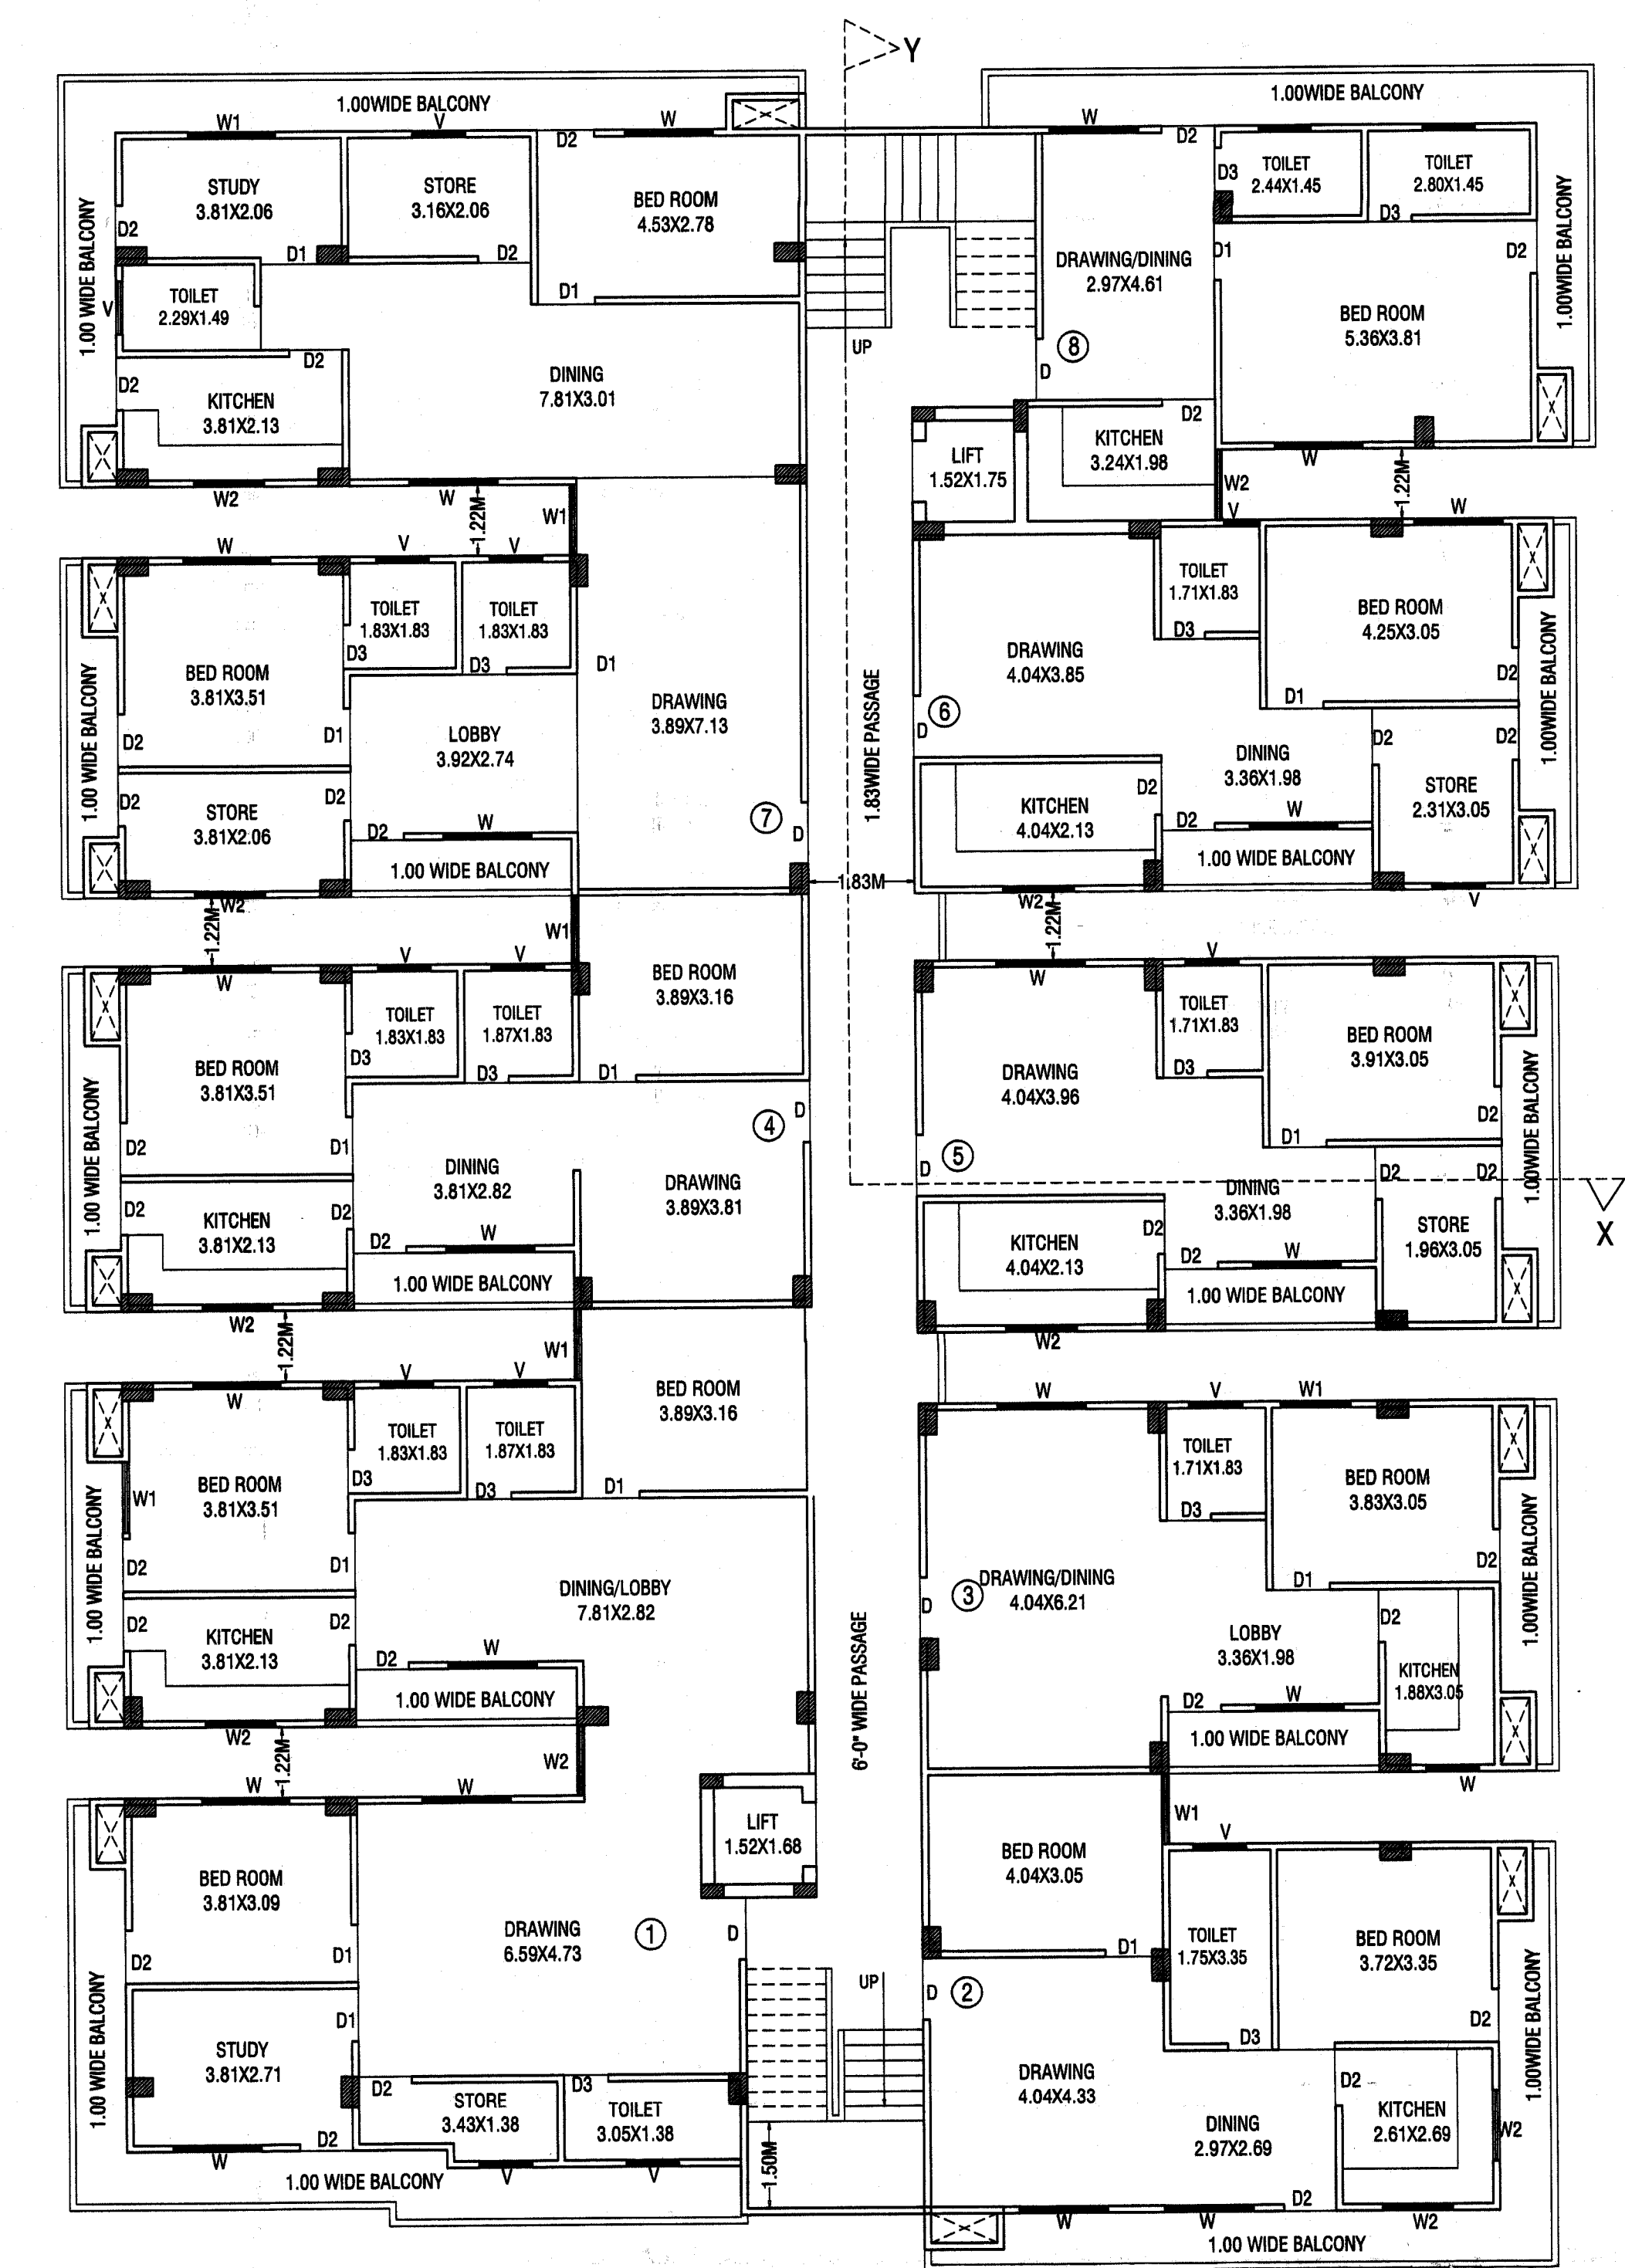


PROPOSED 7TH FLOOR PLAN

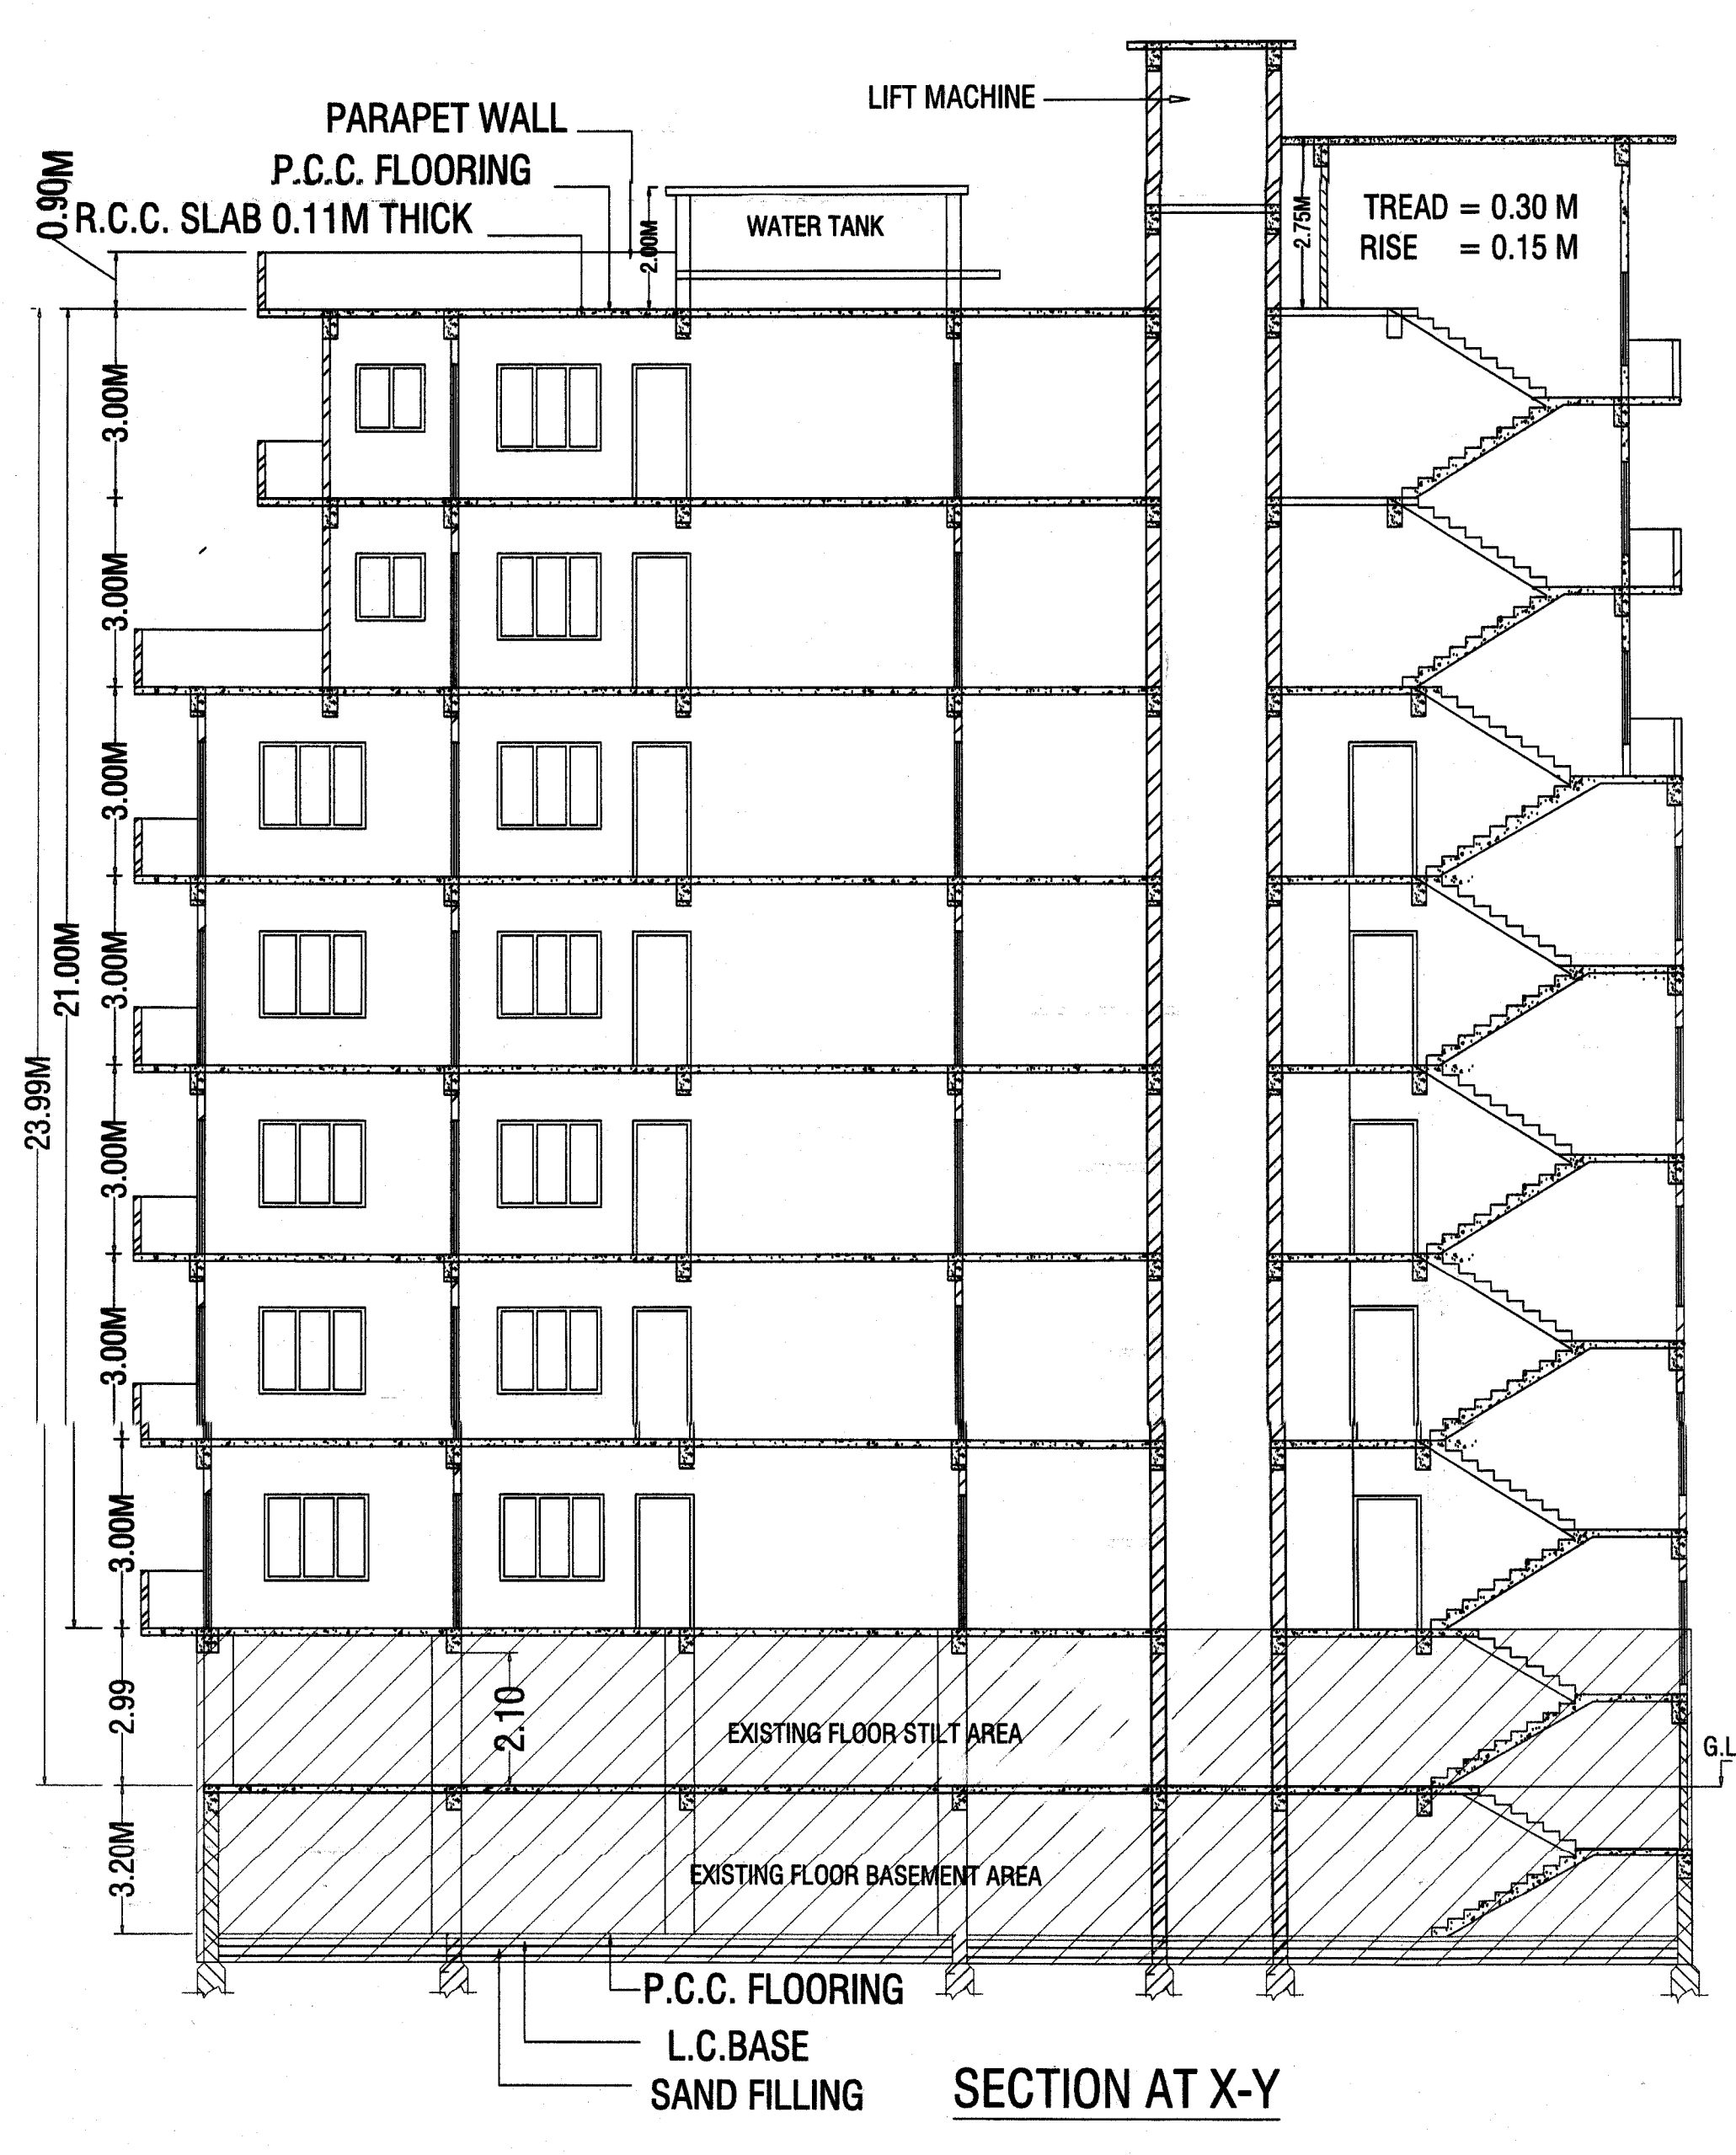


SECTION AT X-Y



FRONT ELEVATION

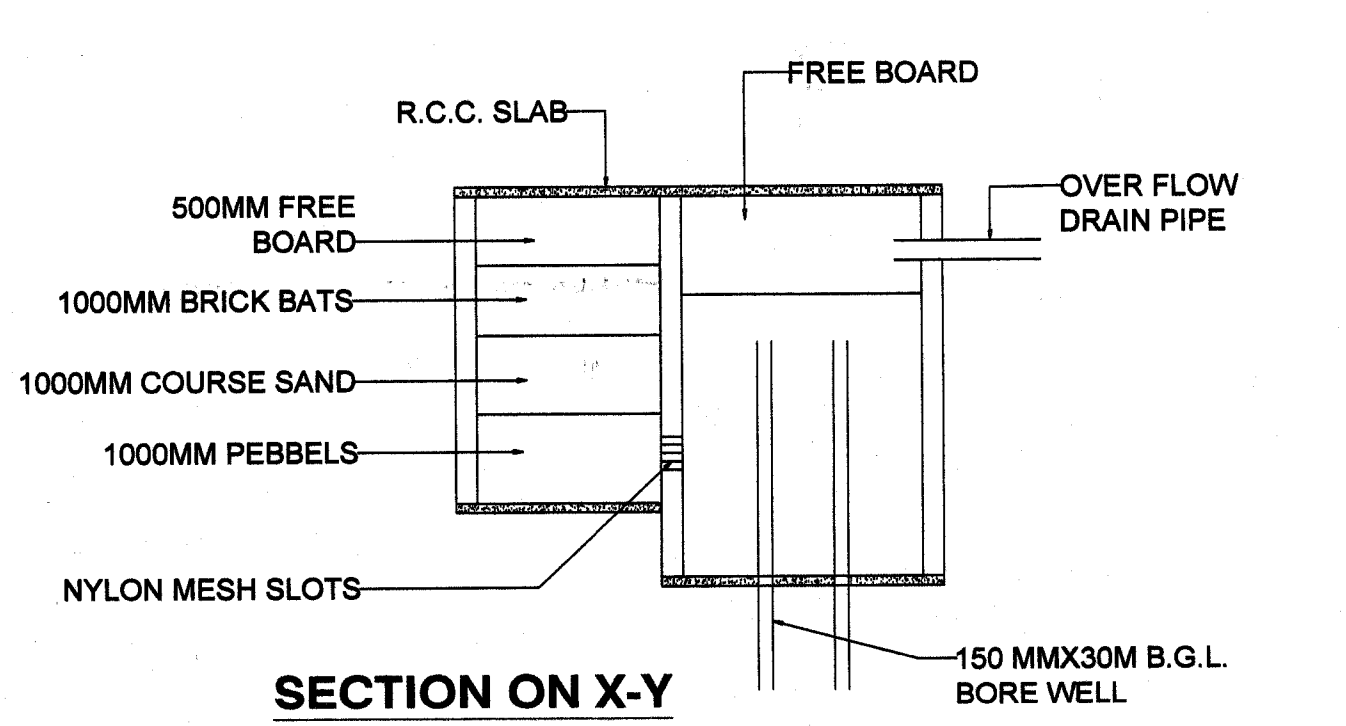

SECTION ON X-Y

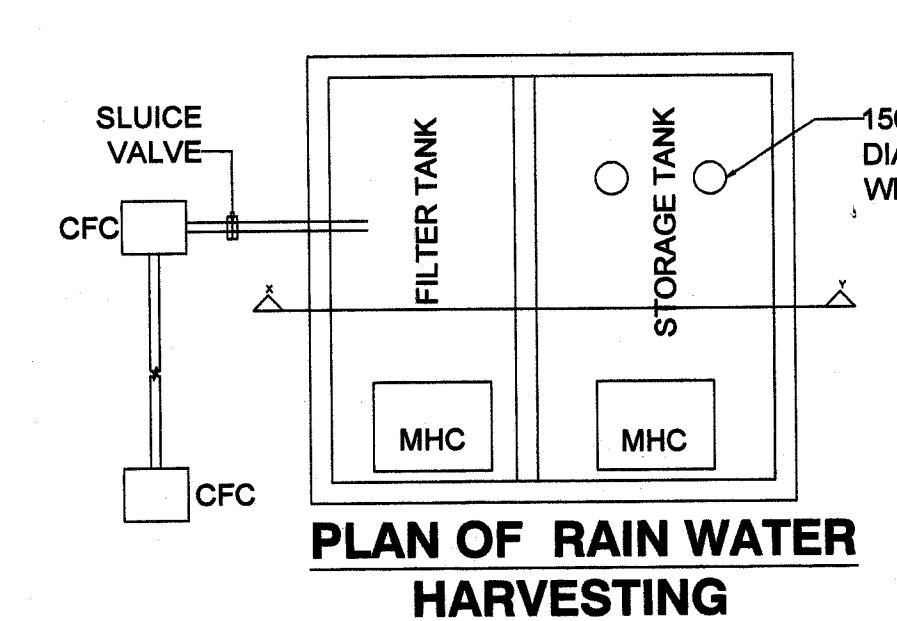

PLAN OF RAIN WATER HARVESTING

DETAILS OF DOOR & WINDOW

DOOR -	D - 1.07m.X2.13m. D1 - 0.99m.X2.13m. D2 - 0.91m.X2.13m. D3 - 0.75m.X2.13m.
WINDOW -	W - 1.83m.X1.37m. W1 - 1.22m.X1.37m. W2 - 1.22m.X1.07m.
VENTILATOR -	V - 0.91m.X0.60m.

SCALE - 1:100
1:200

ALL DIMENTION ARE IN METRE

DATE - 00-2020

OWNER'S SIGN -

Parikshit Singh
Anand Kumar
Rajendra Prasad
Arvind Kumar Patel

ENGINEER'S SIGN -

Sanjeev Kumar Gupta
B. Tech (Hons.)
Chartered Engineer (India)
Regd. No. - AM791562/20062018