


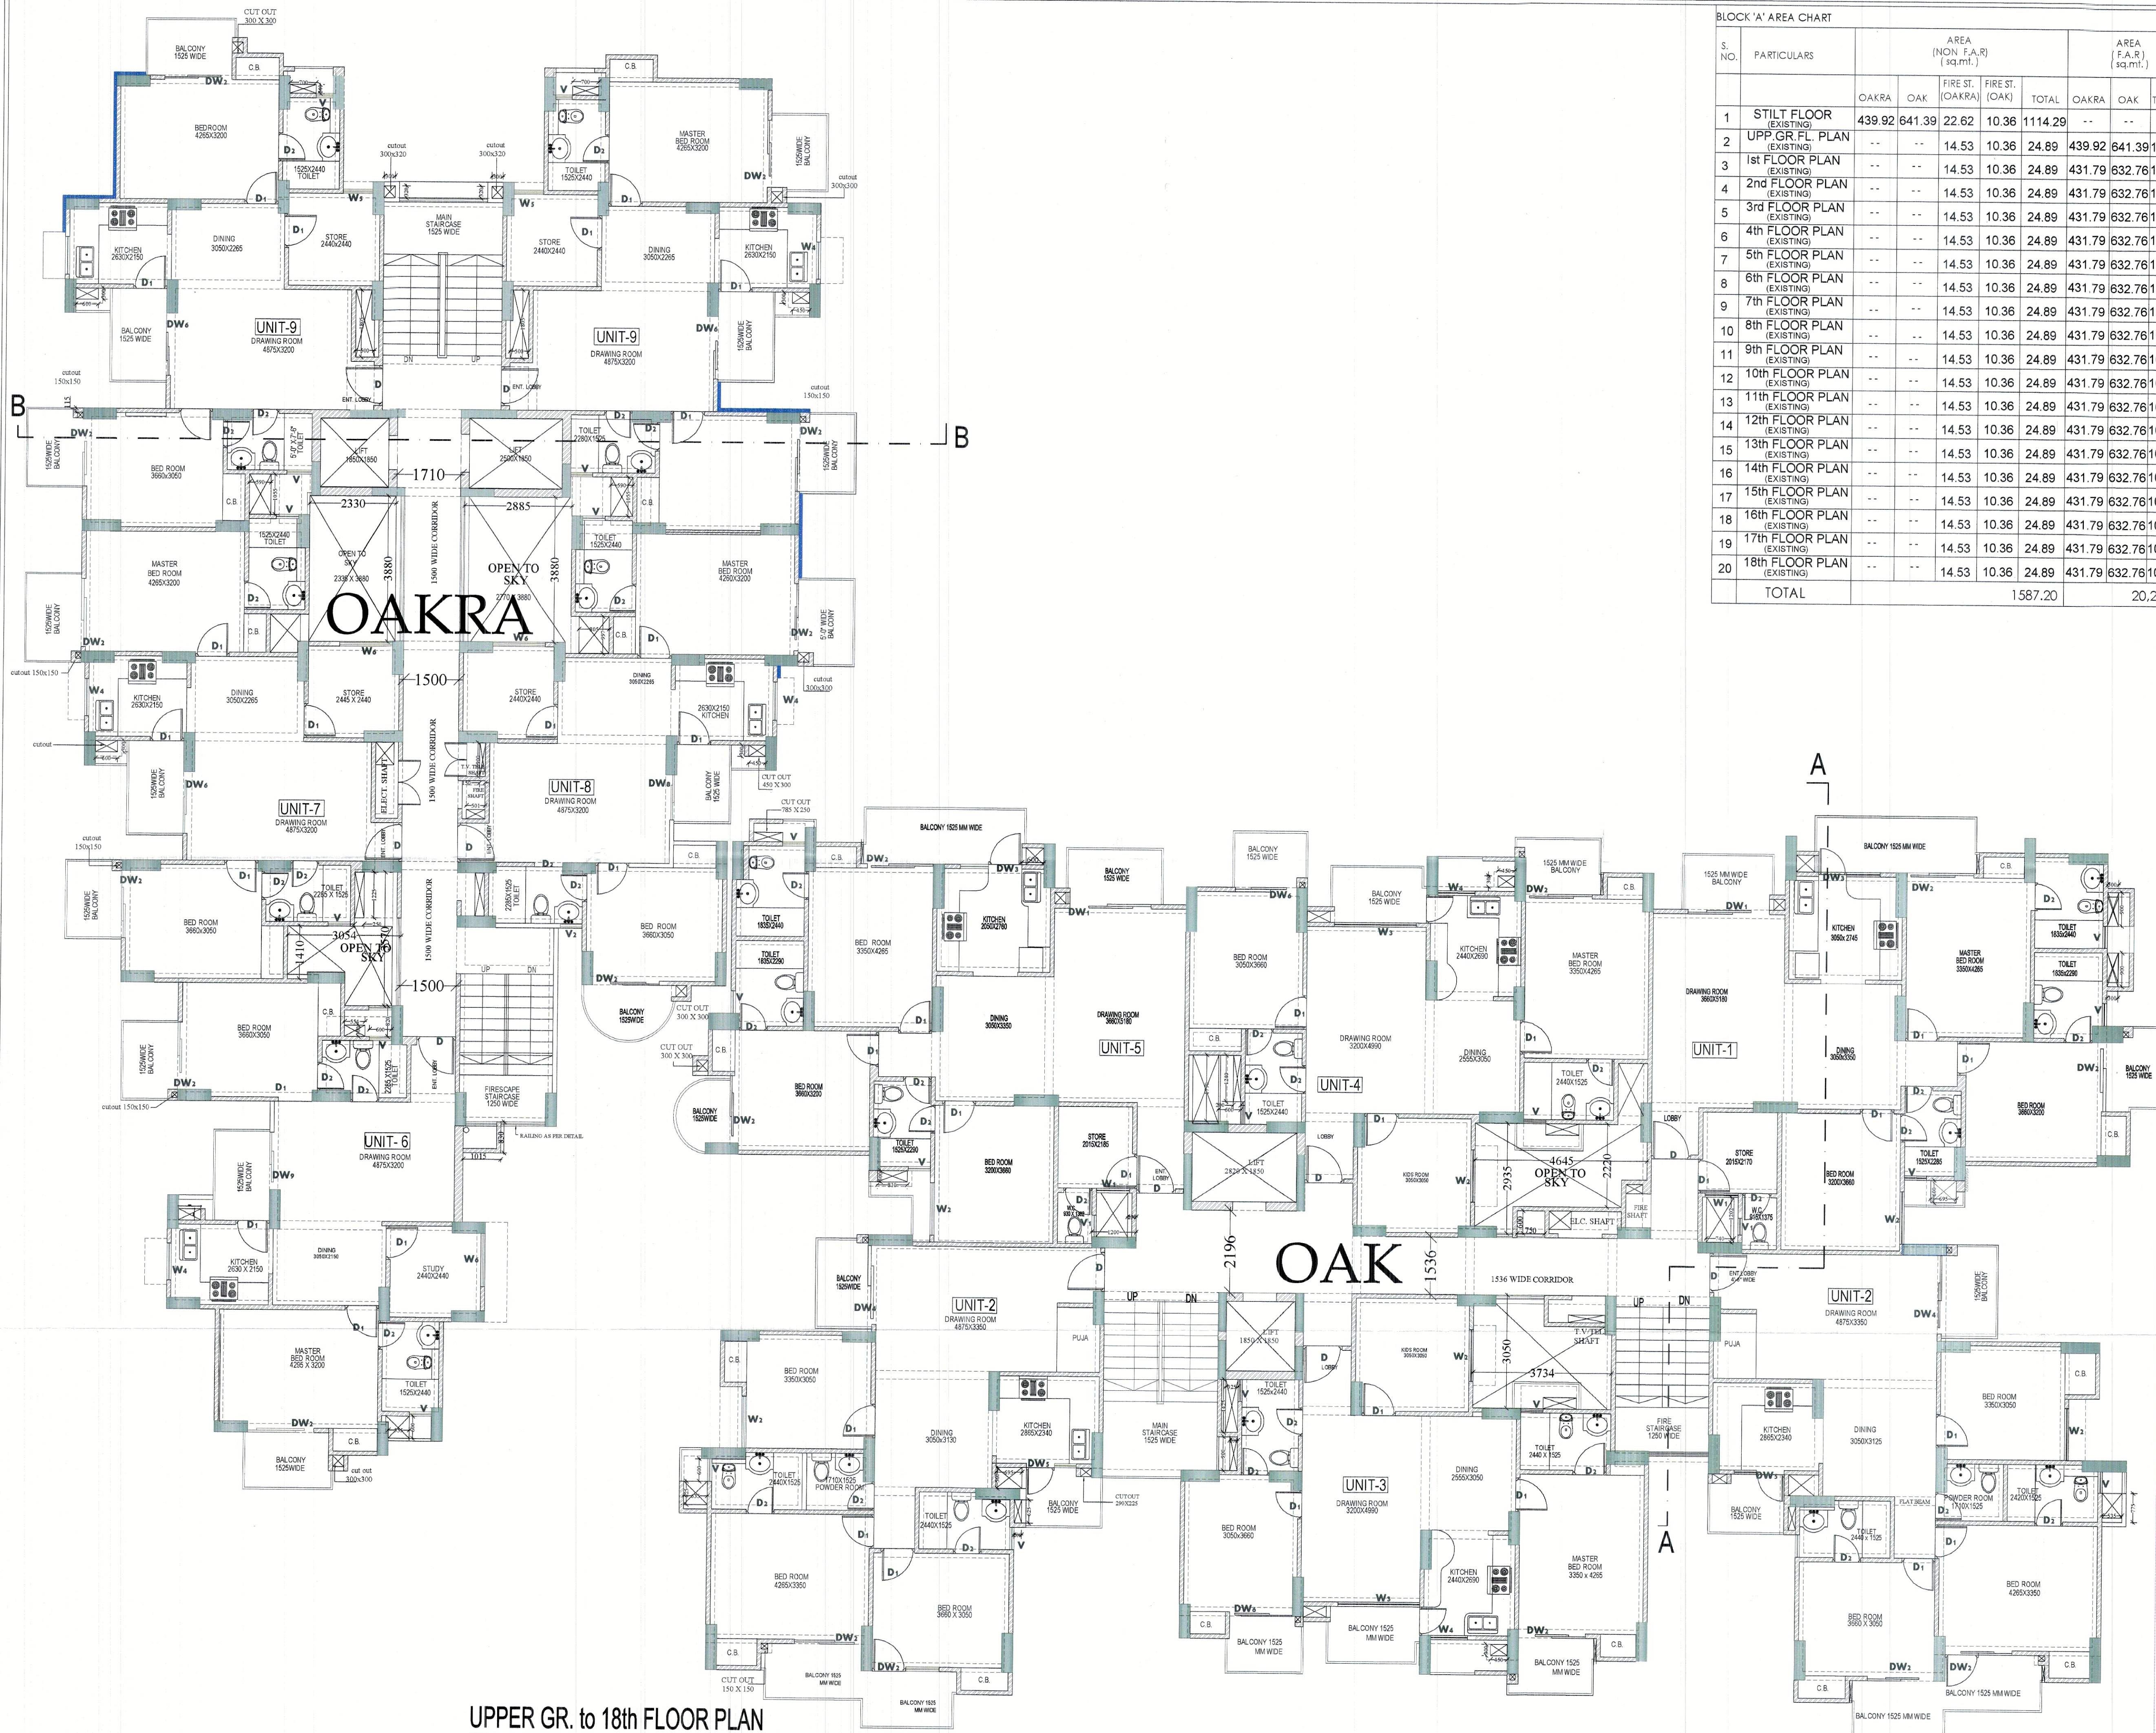

BLOCK 'A' AREA CHART													
S. NO.	PARTICULARS	AREA (NON F.A.R.) (sq.mt.)			AREA (F.A.R.) (sq.mt.)			UNITS			COMPOUNDABLE BALCONY AREA		
		OAKRA	OAK	FIRE ST. (OAKRA)	FIRE ST. (OAK)	TOTAL	OAKRA	OAK	TOTAL	OAKRA	OAK	TOTAL	
1	STILT FLOOR (EXISTING)	439.92	641.39	22.62	10.36	1114.29	--	--	--	--	--	--	--
2	UPP GR FL PLAN (EXISTING)	--	--	14.53	10.36	24.89	439.92	641.39	1081.31	5	6	11	17.38 26.79 44.17
3	1st FLOOR PLAN (EXISTING)	--	--	14.53	10.36	24.89	431.79	632.76	1064.55	5	6	11	17.38 26.79 44.17
4	2nd FLOOR PLAN (EXISTING)	--	--	14.53	10.36	24.89	431.79	632.76	1064.55	5	6	11	17.38 26.79 44.17
5	3rd FLOOR PLAN (EXISTING)	--	--	14.53	10.36	24.89	431.79	632.76	1064.55	5	6	11	17.38 26.79 44.17
6	4th FLOOR PLAN (EXISTING)	--	--	14.53	10.36	24.89	431.79	632.76	1064.55	5	6	11	17.38 26.79 44.17
7	5th FLOOR PLAN (EXISTING)	--	--	14.53	10.36	24.89	431.79	632.76	1064.55	5	6	11	17.38 26.79 44.17
8	6th FLOOR PLAN (EXISTING)	--	--	14.53	10.36	24.89	431.79	632.76	1064.55	5	6	11	17.38 26.79 44.17
9	7th FLOOR PLAN (EXISTING)	--	--	14.53	10.36	24.89	431.79	632.76	1064.55	5	6	11	17.38 26.79 44.17
10	8th FLOOR PLAN (EXISTING)	--	--	14.53	10.36	24.89	431.79	632.76	1064.55	5	6	11	17.38 26.79 44.17
11	9th FLOOR PLAN (EXISTING)	--	--	14.53	10.36	24.89	431.79	632.76	1064.55	5	6	11	17.38 26.79 44.17
12	10th FLOOR PLAN (EXISTING)	--	--	14.53	10.36	24.89	431.79	632.76	1064.55	5	6	11	17.38 26.79 44.17
13	11th FLOOR PLAN (EXISTING)	--	--	14.53	10.36	24.89	431.79	632.76	1064.55	5	6	11	17.38 26.79 44.17
14	12th FLOOR PLAN (EXISTING)	--	--	14.53	10.36	24.89	431.79	632.76	1064.55	5	6	11	17.38 26.79 44.17
15	13th FLOOR PLAN (EXISTING)	--	--	14.53	10.36	24.89	431.79	632.76	1064.55	5	6	11	17.38 26.79 44.17
16	14th FLOOR PLAN (EXISTING)	--	--	14.53	10.36	24.89	431.79	632.76	1064.55	5	6	11	17.38 26.79 44.17
17	15th FLOOR PLAN (EXISTING)	--	--	14.53	10.36	24.89	431.79	632.76	1064.55	5	6	11	17.38 26.79 44.17
18	16th FLOOR PLAN (EXISTING)	--	--	14.53	10.36	24.89	431.79	632.76	1064.55	5	6	11	17.38 26.79 44.17
19	17th FLOOR PLAN (EXISTING)	--	--	14.53	10.36	24.89	431.79	632.76	1064.55	5	6	11	17.38 26.79 44.17
20	18th FLOOR PLAN (EXISTING)	--	--	14.53	10.36	24.89	431.79	632.76	1064.55	5	6	11	17.38 26.79 44.17
	TOTAL					1587.20			20,243.21			209	839.23

PROJECT:
COMPOUNDING DRAWING FOR THE GROUP
HOUSING AT KHASARA NO. 527/1 & 519 AT VILL.
KANAWANI GHAZIABAD (U.P.)

OWNER:
M/s. S.V.P. BUILDER (I) LTD.
&
MR. PAWAN JINDAL

DRAWING TITLE:
BLOCK - A
(UPPER GR. to 18th FLOOR PLAN)


For S.V.P. BUILDERS (INDIA) LTD.
Director

ARCHITECT SIGN. OWNER SIGN.

Design Studio
ANUJ AGARWAL ARCHITECTS
OFFICE-A-244 KALUSHAMBI GHAZIABAD (U.P.)
Ph:-0120 - 4165716, 4563716, 6454182
e-mail : arch.anujagarwal@gmail.com

SCALE N.T.S. DATE
DESIGN BY CHECKED BY DRG. No. CD-06

S. NO.	PARTICULARS	AREA (SQ.M.)		TOTAL	OLIVE	ORANGE	TOTAL	OLIVE	ORANGE	TOTAL	UNITS	COMPUNDABLE BALCONY AREA
		(NON F.A.R)	(F.A.R)									
1	STILT FLOOR	439.92	641.39	22.62	1114.29	--	--	--	--	--	--	--
2	U.P.G.F. FL.	14.53	10.36	24.89	439.92	641.39	1081.31	5	6	11	17.38	26.79
3	1st FLOOR PLAN	--	--	--	--	--	--	5	6	11	17.38	26.79
4	2nd FLOOR PLAN	--	--	--	--	--	--	5	6	11	17.38	26.79
5	3rd FLOOR PLAN	--	--	--	--	--	--	5	6	11	17.38	26.79
6	4th FLOOR PLAN	--	--	--	--	--	--	5	6	11	17.38	26.79
7	5th FLOOR PLAN	--	--	--	--	--	--	5	6	11	17.38	26.79
8	6th FLOOR PLAN	--	--	--	--	--	--	5	6	11	17.38	26.79
9	7th FLOOR PLAN	--	--	--	--	--	--	5	6	11	17.38	26.79
10	8th FLOOR PLAN	--	--	--	--	--	--	5	6	11	17.38	26.79
11	10th FLOOR PLAN	--	--	--	--	--	--	5	6	11	17.38	26.79
12	11th FLOOR PLAN	--	--	--	--	--	--	5	6	11	17.38	26.79
13	12th FLOOR PLAN	--	--	--	--	--	--	5	6	11	17.38	26.79
14	13th FLOOR PLAN	--	--	--	--	--	--	5	6	11	17.38	26.79
15	14th FLOOR PLAN	--	--	--	--	--	--	5	6	11	17.38	26.79
16	15th FLOOR PLAN	--	--	--	--	--	--	5	6	11	17.38	26.79
17	16th FLOOR PLAN	--	--	--	--	--	--	5	6	11	17.38	26.79
18	17th FLOOR PLAN	--	--	--	--	--	--	5	6	11	17.38	26.79
19	18th FLOOR PLAN	--	--	--	--	--	--	5	6	11	17.38	26.79
20	TOTAL (EXISTING)	--	--	--	--	--	--	5	6	11	17.38	26.79
TOTAL		1587.20	431.79	632.76	1084.55	20,243.21	209	6	11	17.38	26.79	839.23

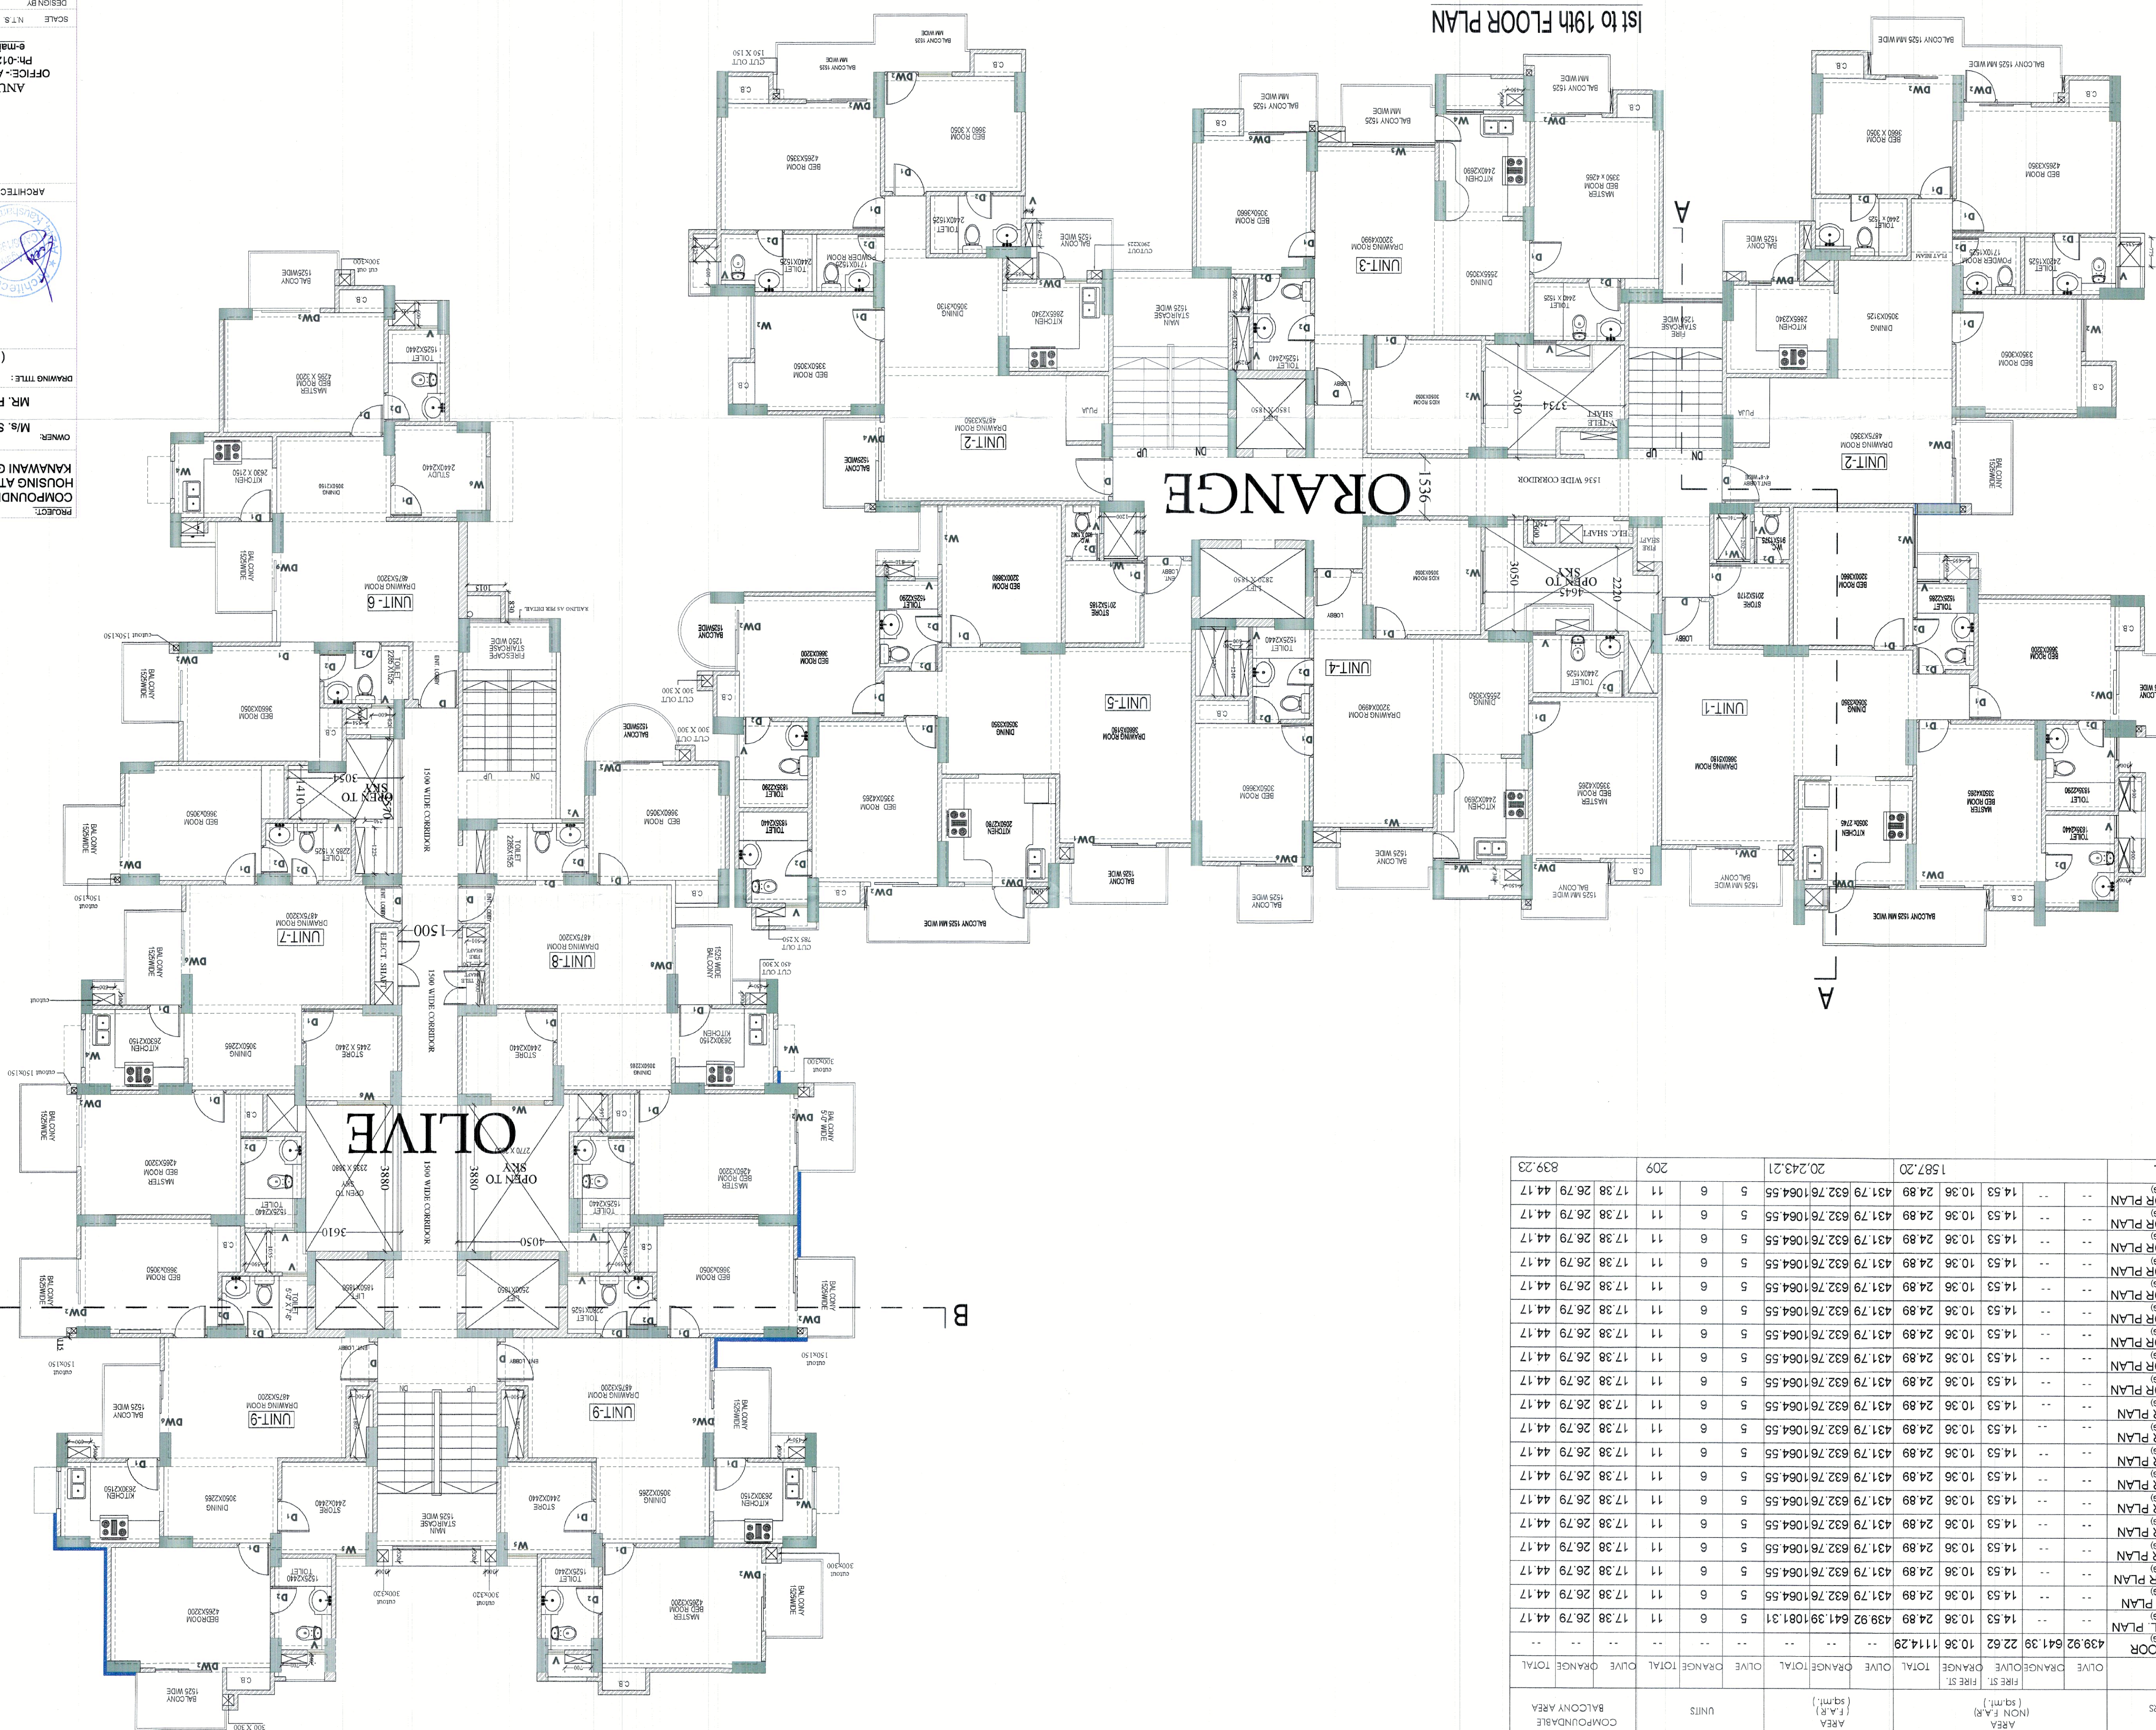

CD-07

DATE: _____

CHECKED BY: _____

DESIGN BY: _____

SCALE: N.T.S.

PROJECT: COMPOUNDING DRAWING FOR THE GROUP HOUSING AT KHASARA NO. 527/18 519 AT VILL. KANAWANI GHAZIABAD (U.P.)

OWNER: M/S. S.V.P. BUILDER (I) LTD. & MR. PAWAN JINDAL

DRAWING TITLE: BLOCK - B (1st to 19th FLOOR PLAN)

ARCHITECT SIGN: _____

OWNER SIGN: _____

ANUJ AGARWAL ARCHITECTS
OFFICE - A-244 KANAWANI GHAZIABAD (U.P.)
PH-0120 - 4165716, 4563716, 6454182
E-mail: arch.anujagarwal@gmail.com