


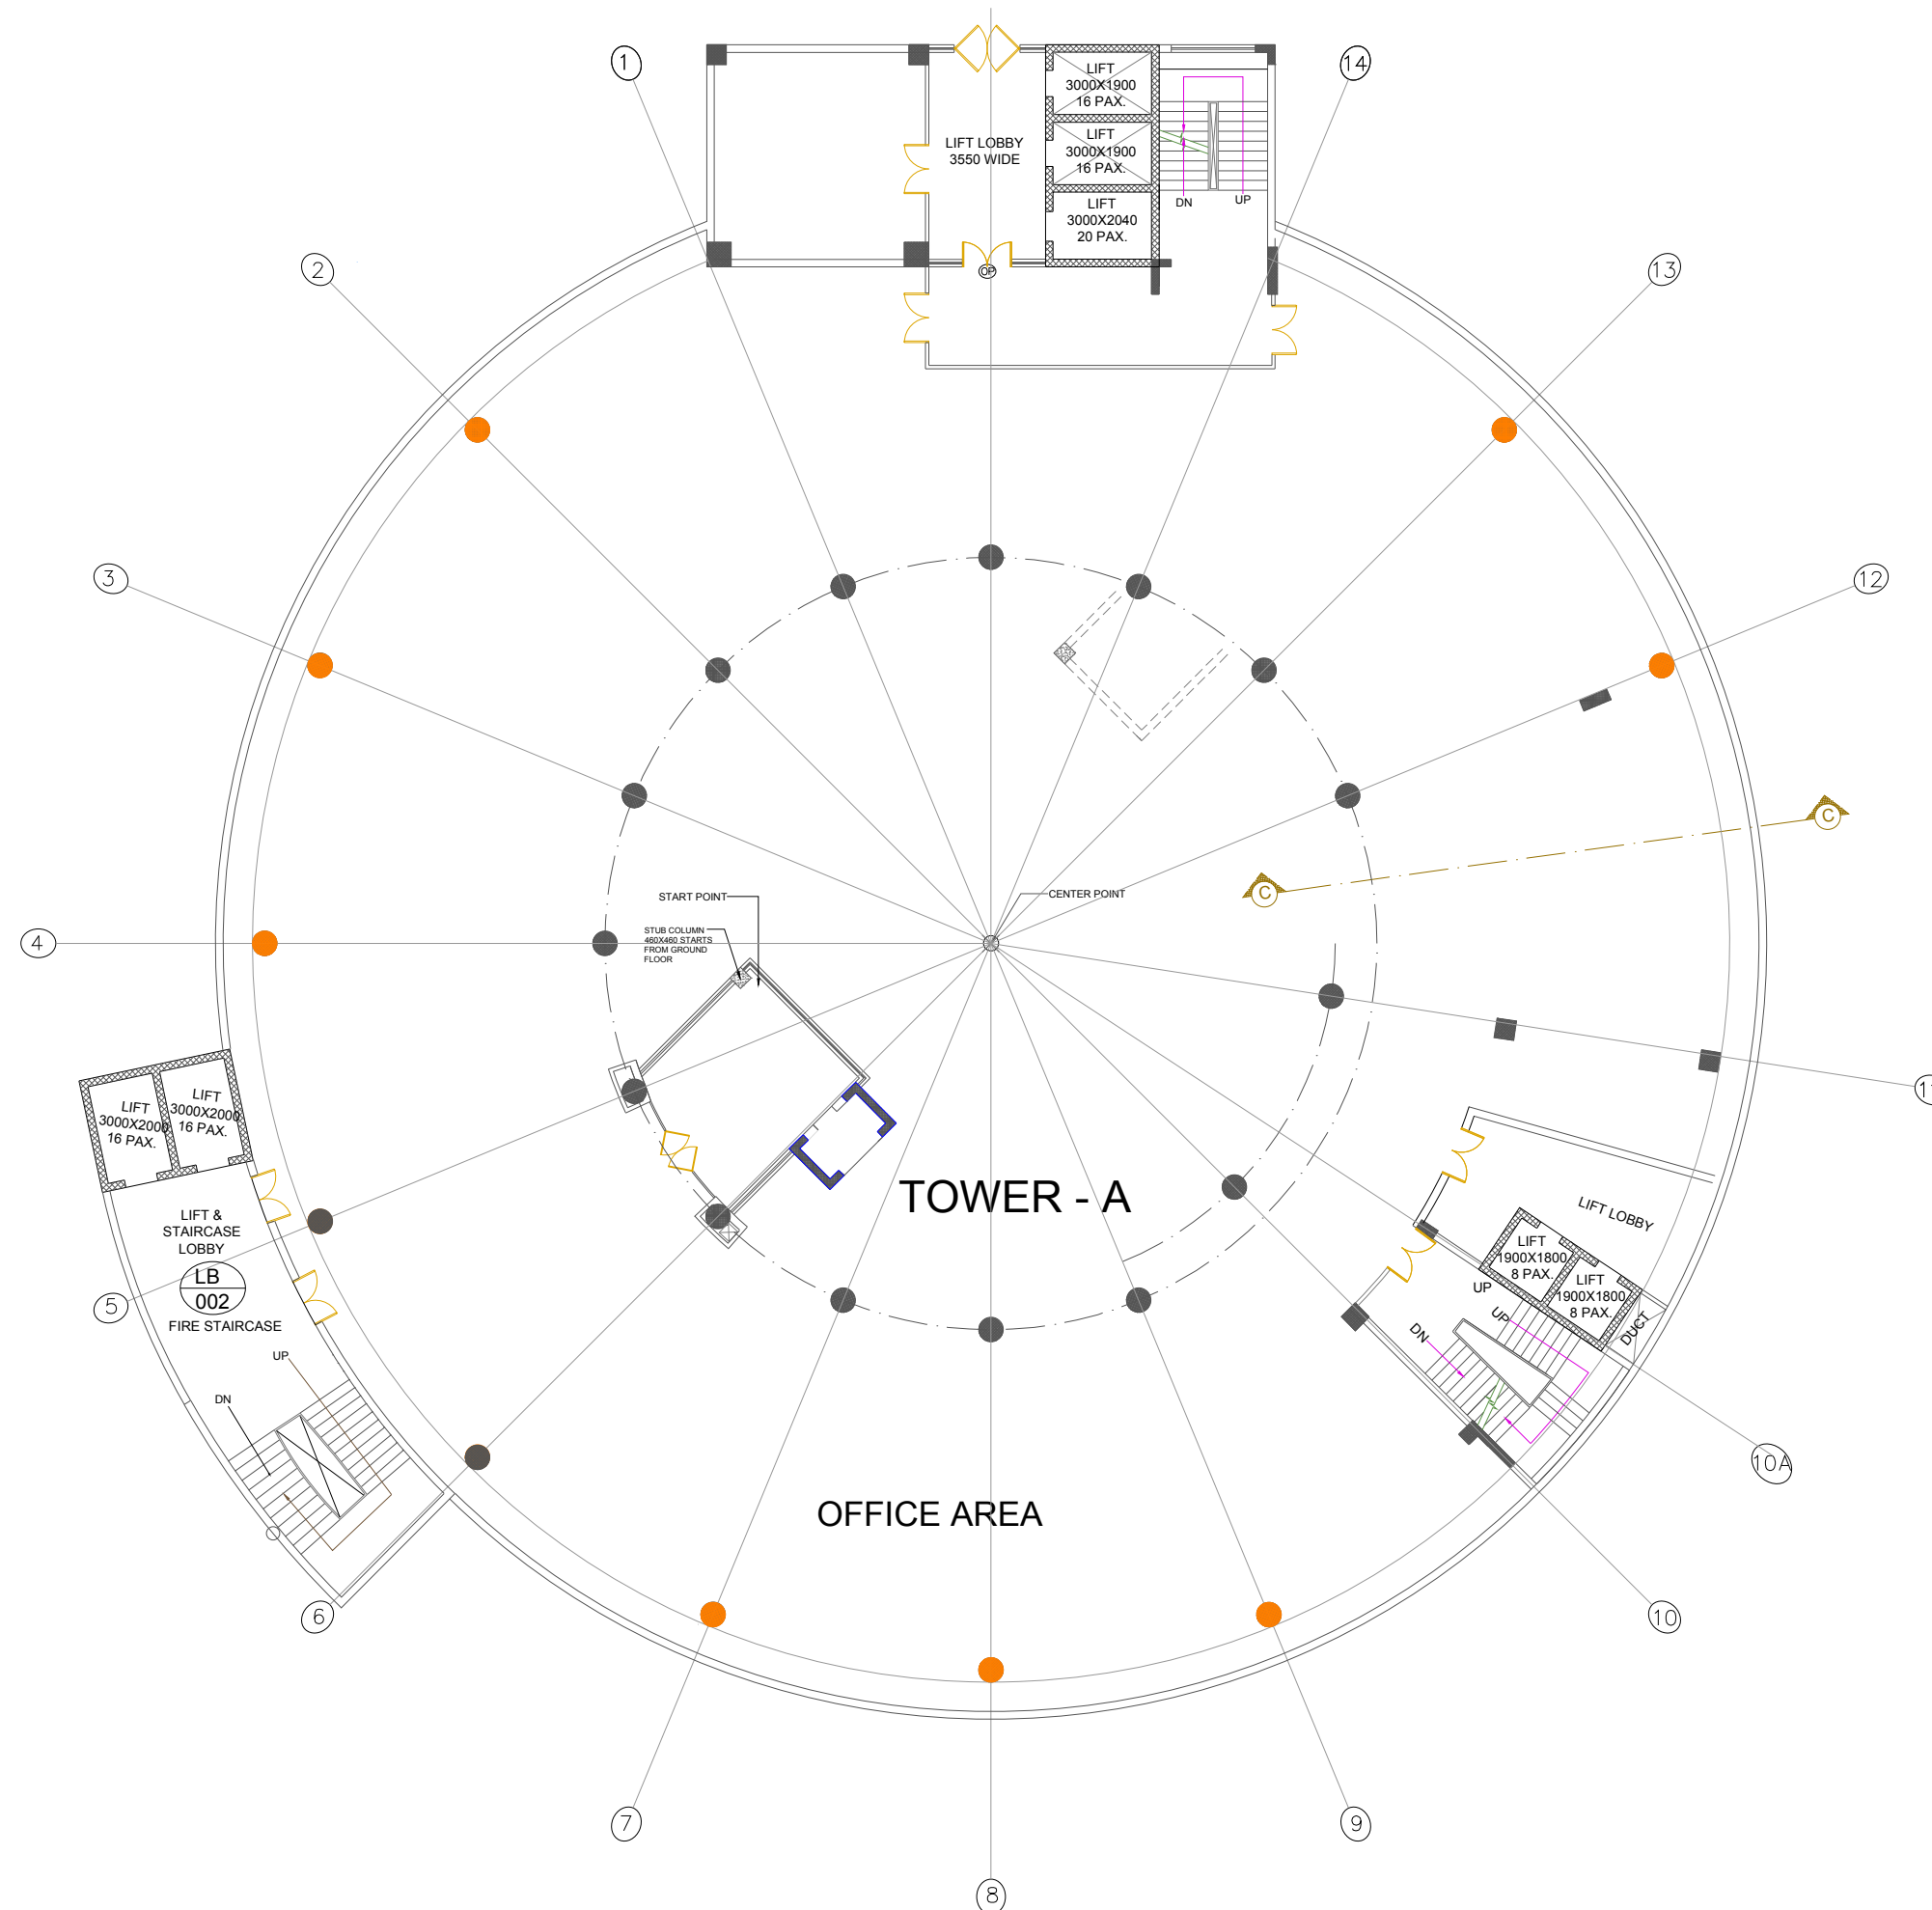


SHEET NO - 03

BLOCK - 9 COMMERCIAL AT
INTERNATIONAL TRADE PARK - 2,
AT SUSHANT GOLF CITY,
LUCKNOW,

DRG. TITLE :-
GROUND FLOOR PLAN
SCALE :-
1:100
NORTH -

OWNER'S SIGN.

ARCHITECT'S SIGN.

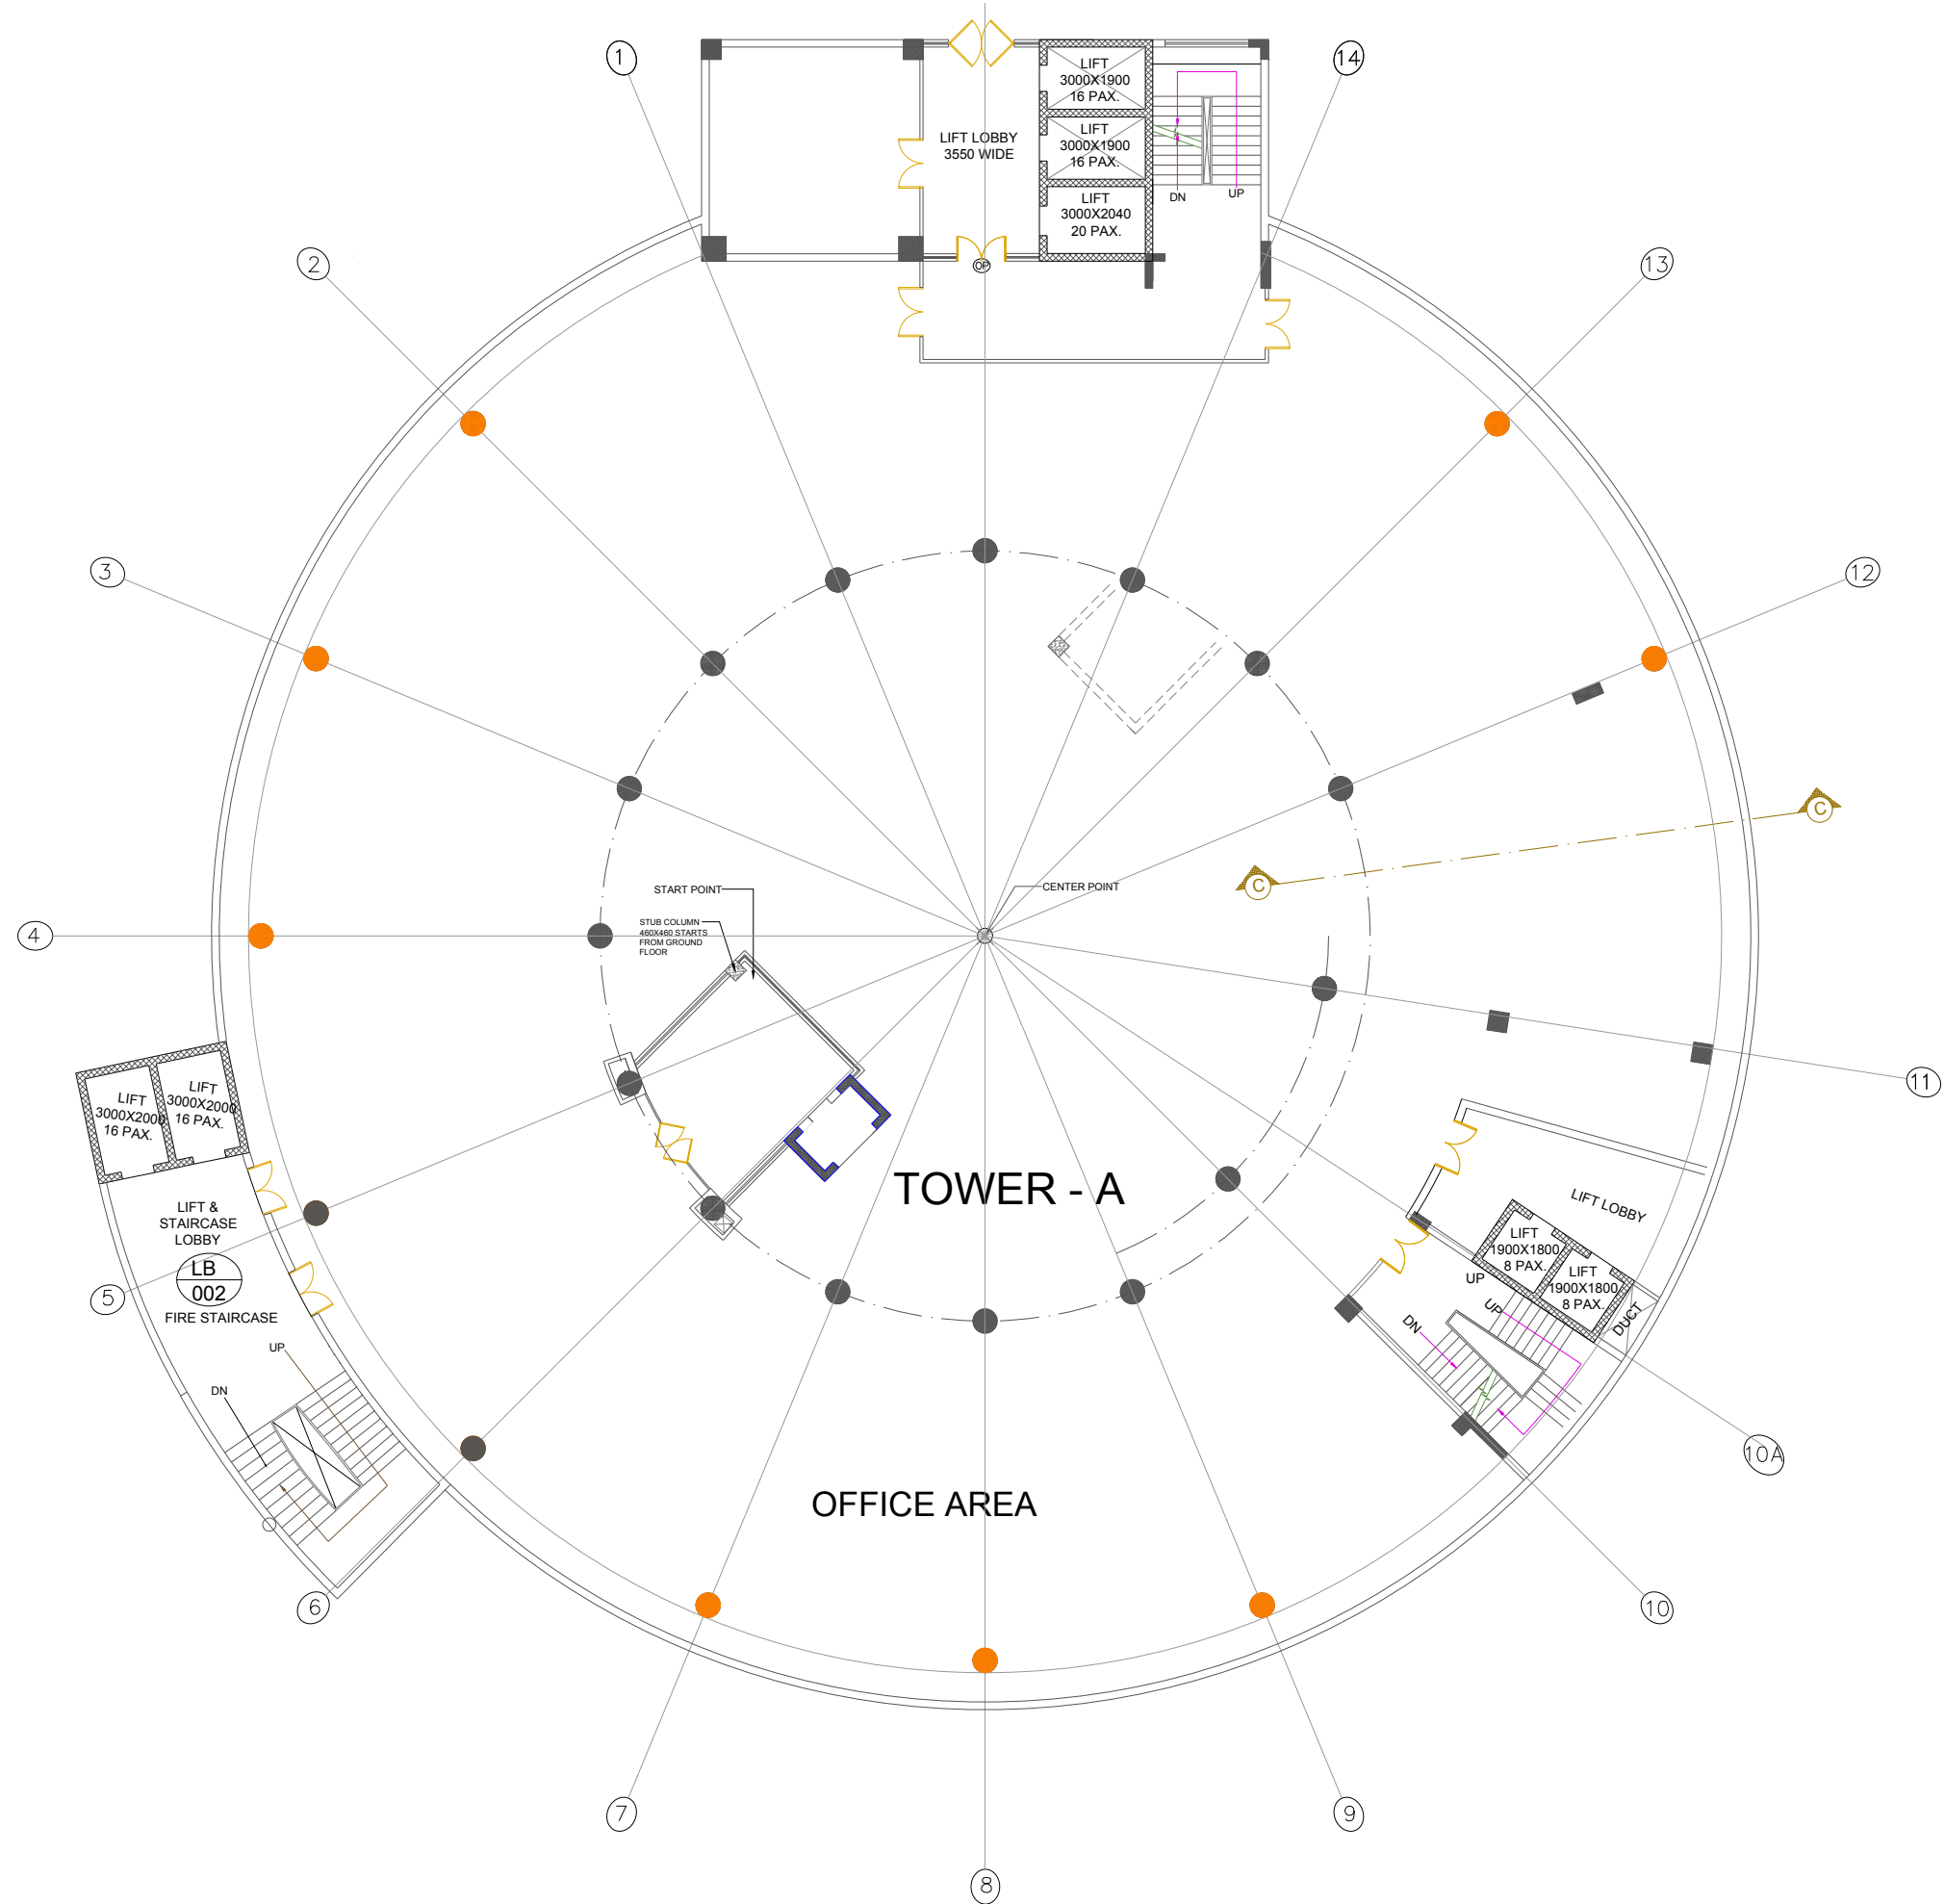

SHEET NO - 04


BLOCK - 9 COMMERCIAL AT
INTERNATIONAL TRADE PARK - 2,
AT SUSHANT GOLF CITY,
LUCKNOW,

DRG. TITLE :- FIRST FLOOR PLAN
SCALE :- NORTH -

OWNER'S SIGN. ARCHITECT'S SIGN.


SHEET NO - 05

BLOCK - 9 COMMERCIAL AT
INTERNATIONAL TRADE PARK - 2,
AT SUSHANT GOLF CITY,
LUCKNOW,

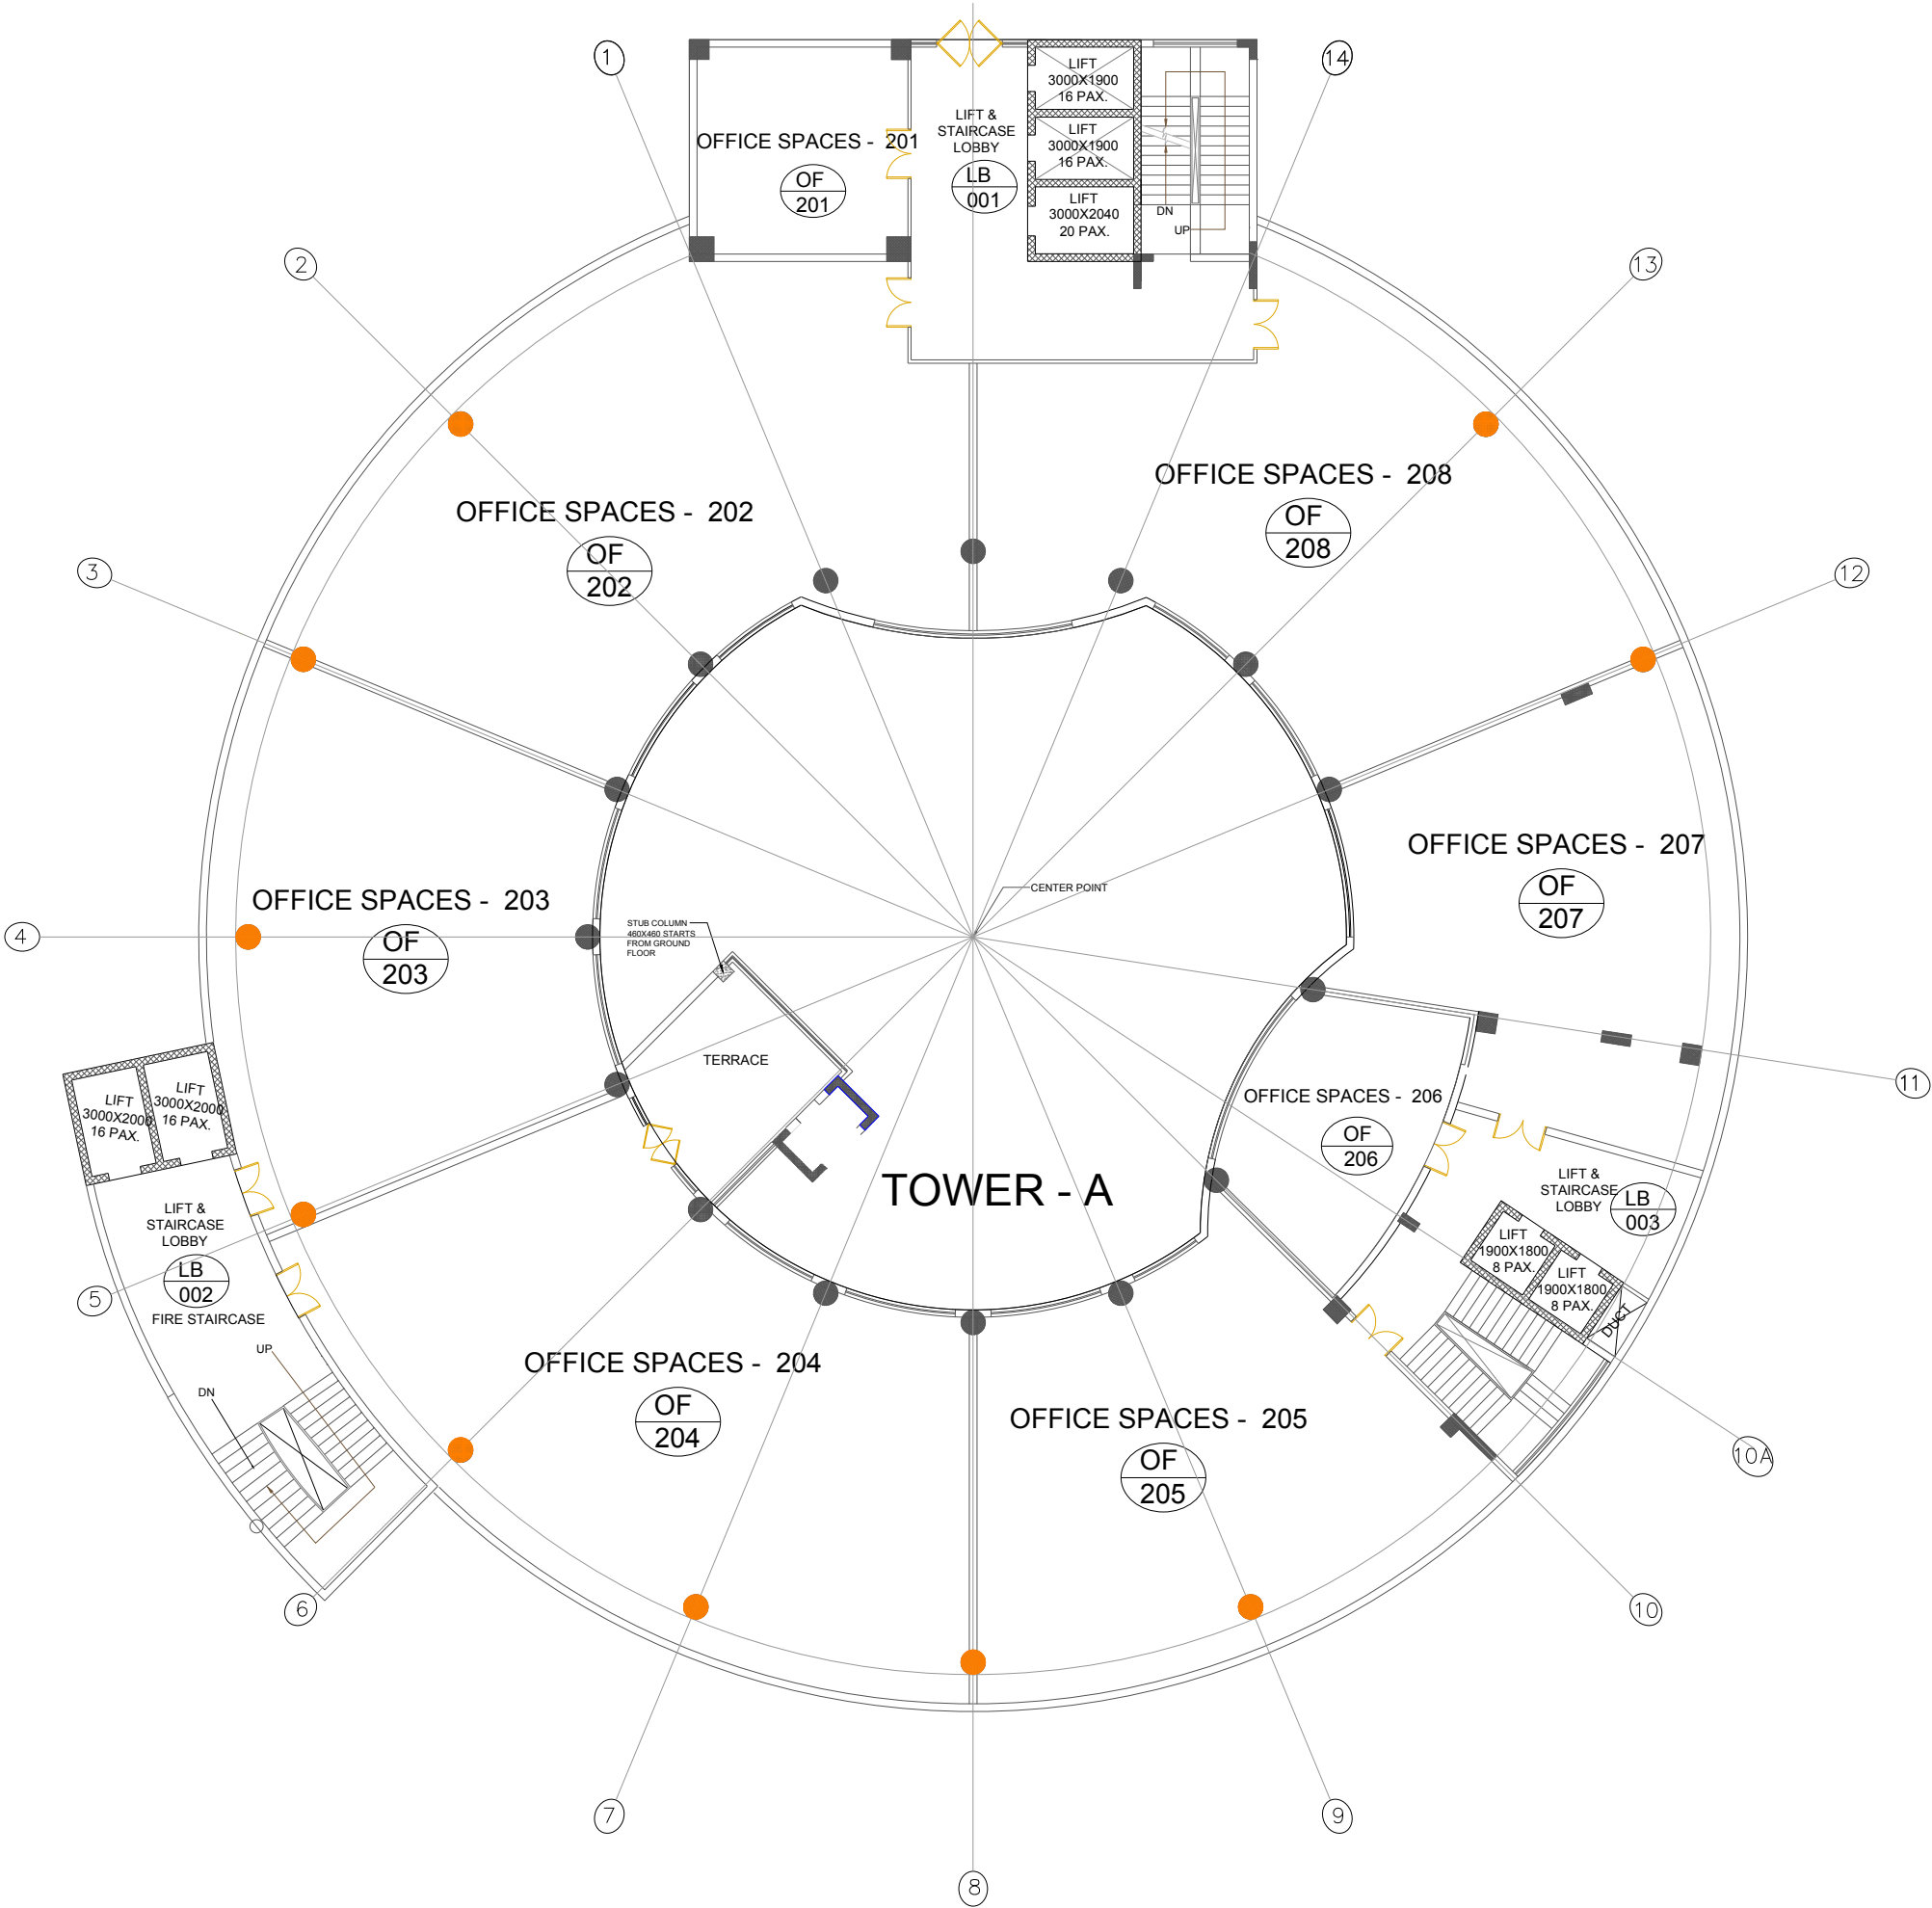

DRG. TITLE :- SECOND FLOOR PLAN
SCALE :- NORTH -

OWNER'S SIGN. ARCHITECT'S SIGN.

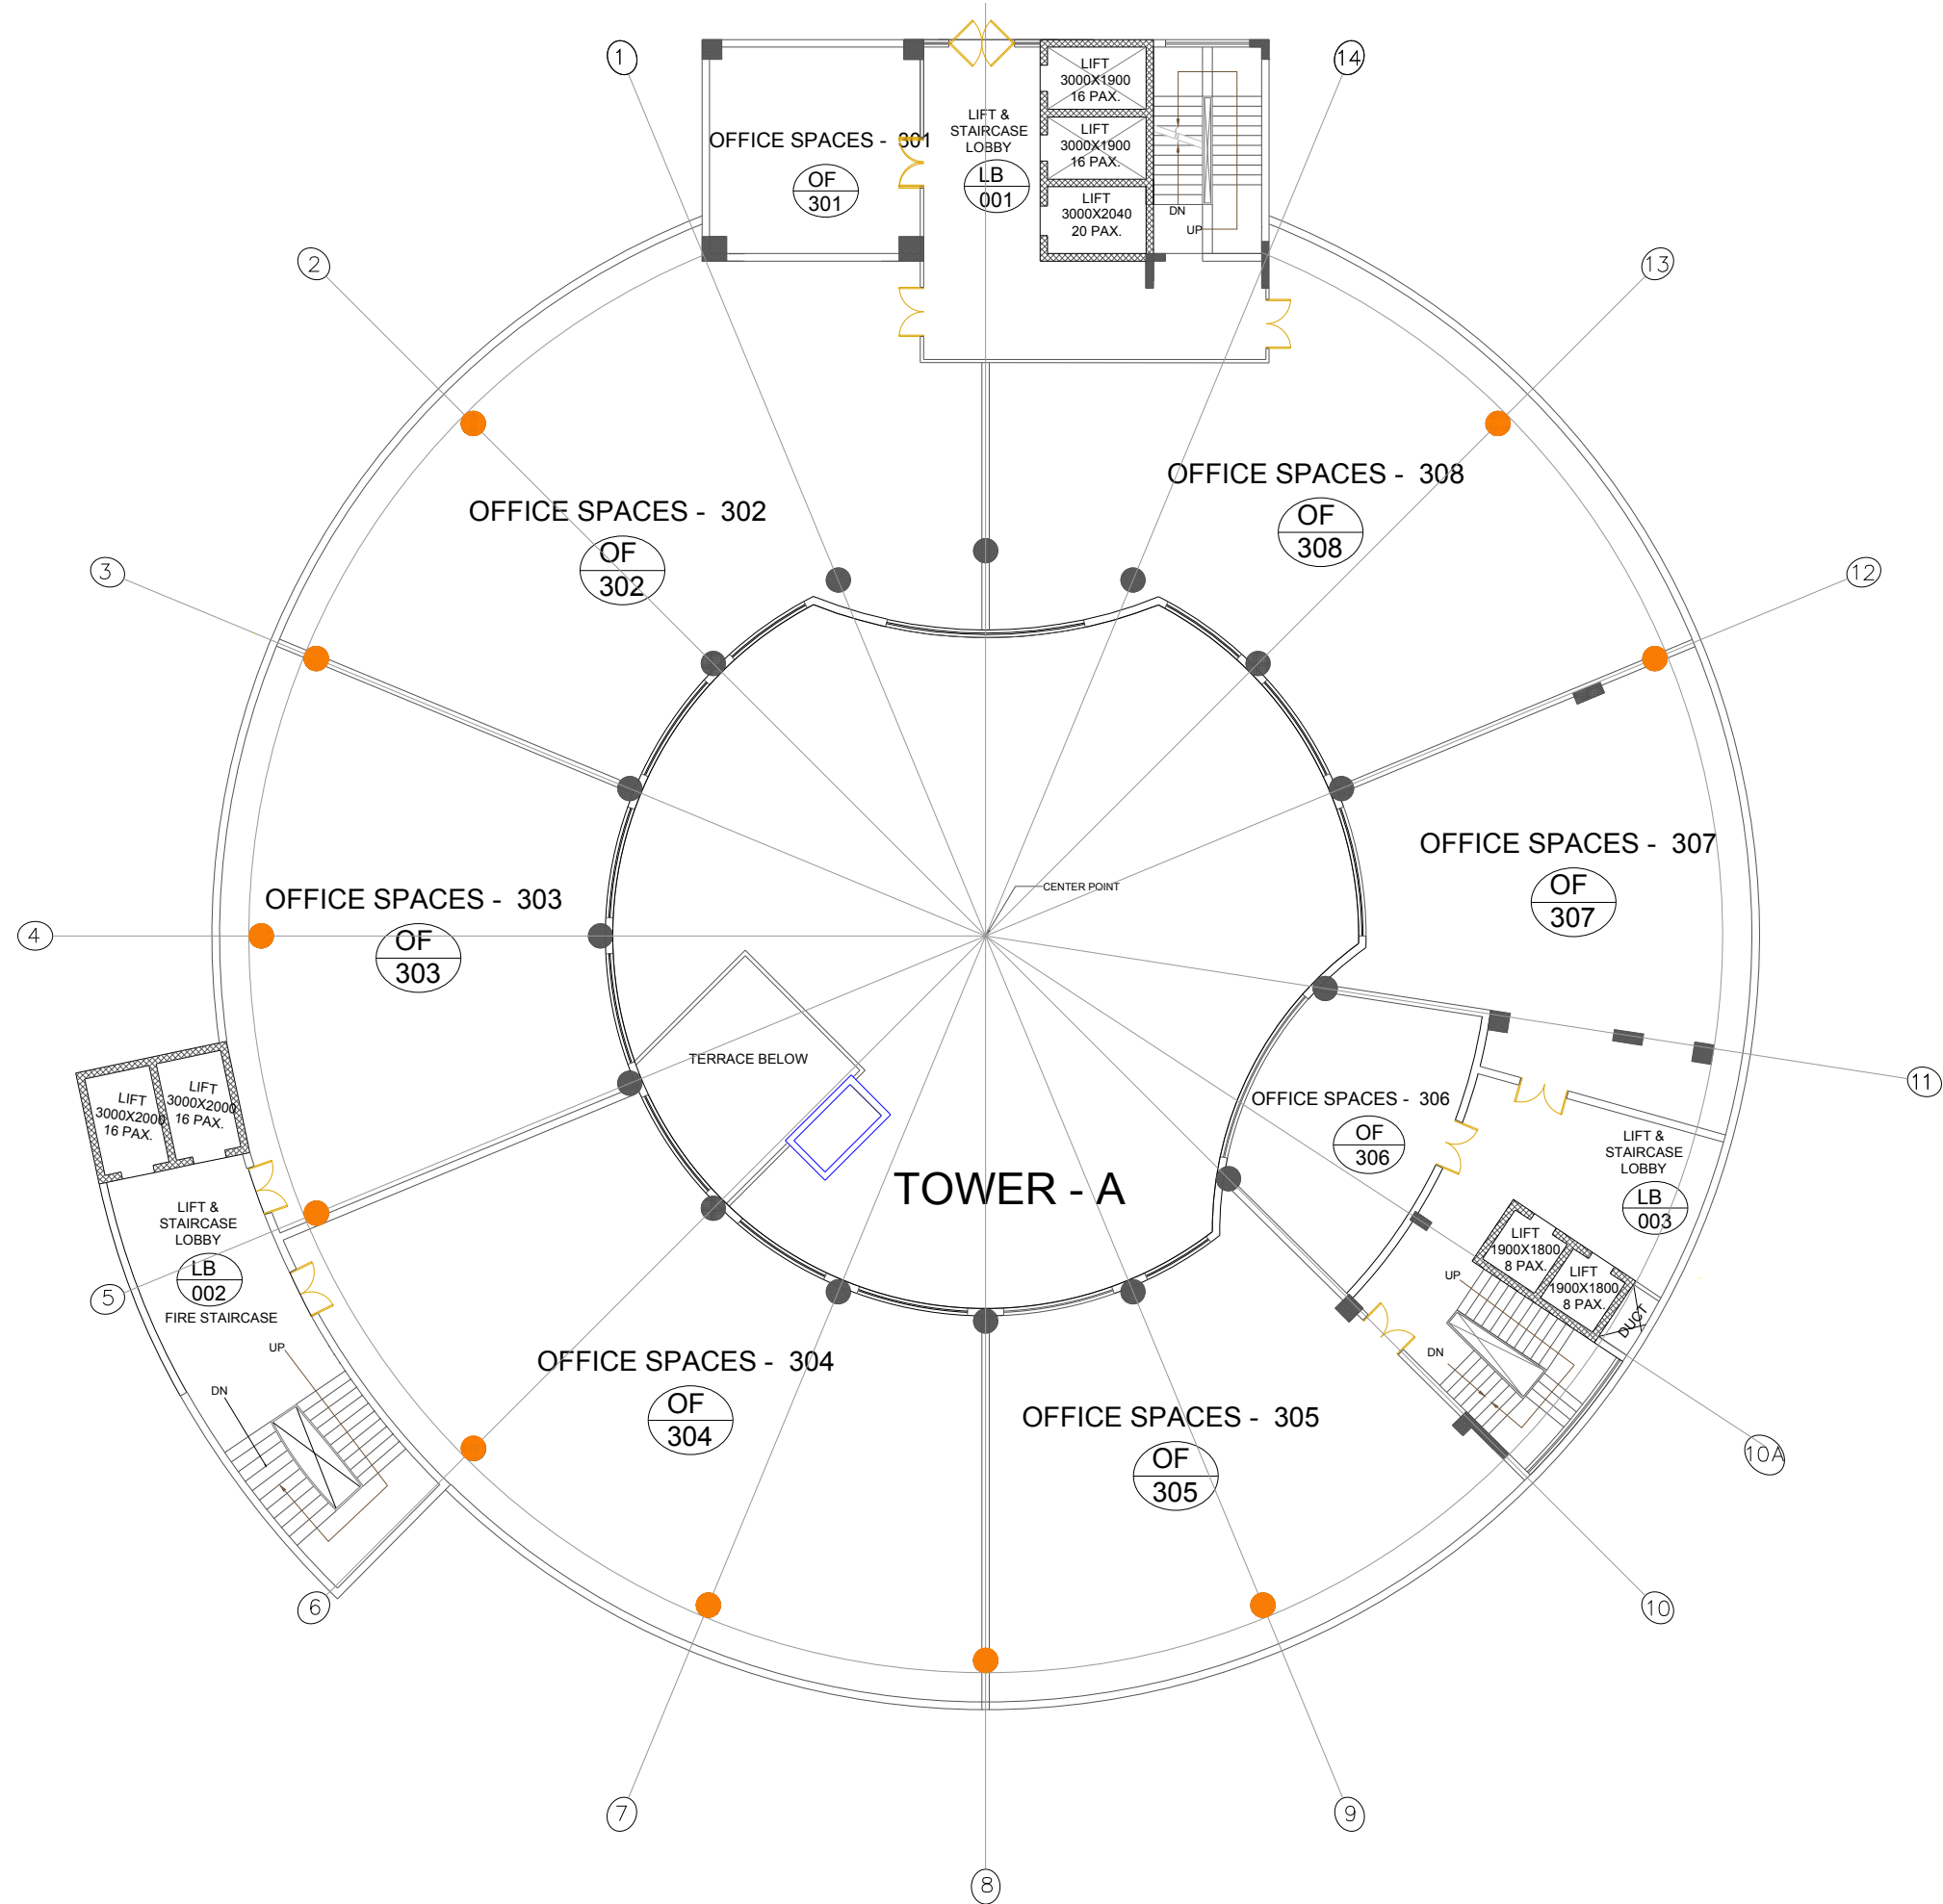


SHEET NO - 06

BLOCK - 9 COMMERCIAL AT
INTERNATIONAL TRADE PARK - 2,
AT SUSHANT GOLF CITY,
LUCKNOW,

DRG. TITLE :-
THIRD FLOOR PLAN
SCALE :-
NORTH -

OWNER'S SIGN. ARCHITECT'S SIGN.

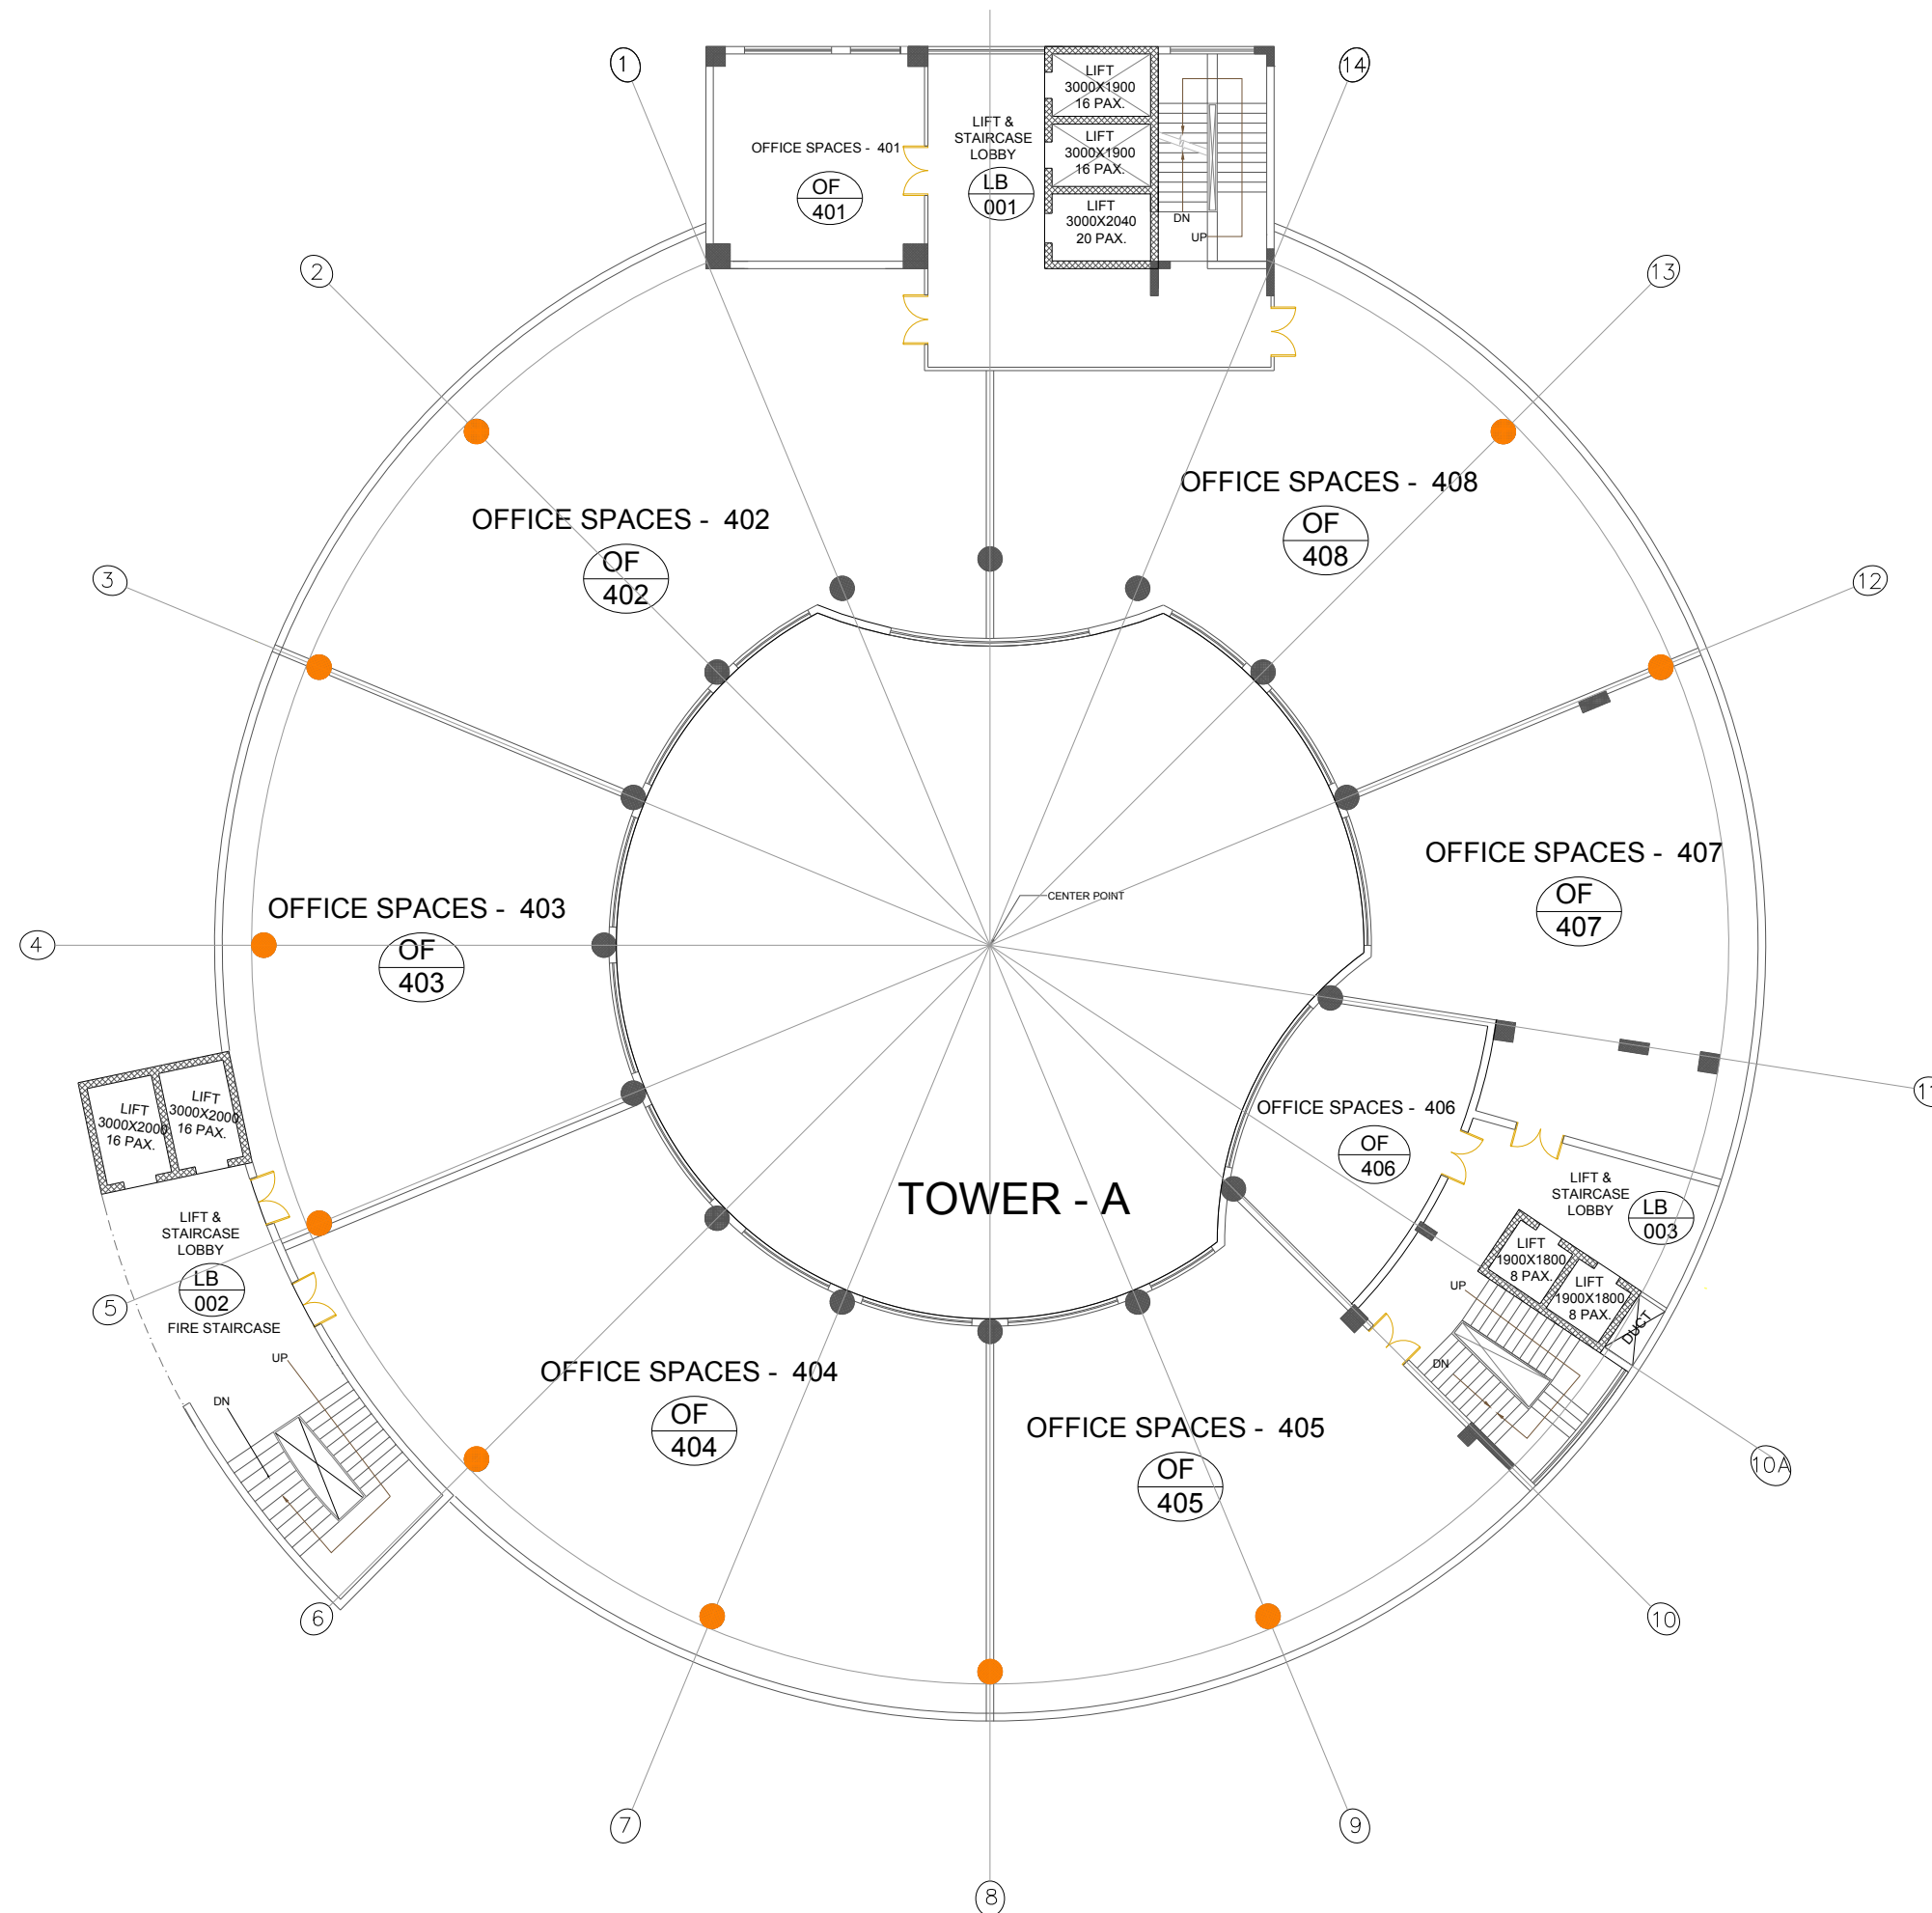

SHEET NO - 07

BLOCK - 9 COMMERCIAL AT
INTERNATIONAL TRADE PARK - 2,
AT SUSHANT GOLF CITY,
LUCKNOW,

DRG. TITLE :-

FOURTH FLOOR



SCALE :-

NORTH -

OWNER'S SIGN.

ARCHITECT'S SIGN.



BLOCK - 9 COMMERCIAL AT
INTERNATIONAL TRADE PARK - 2,
AT SUSHANT GOLF CITY,
LUCKNOW,

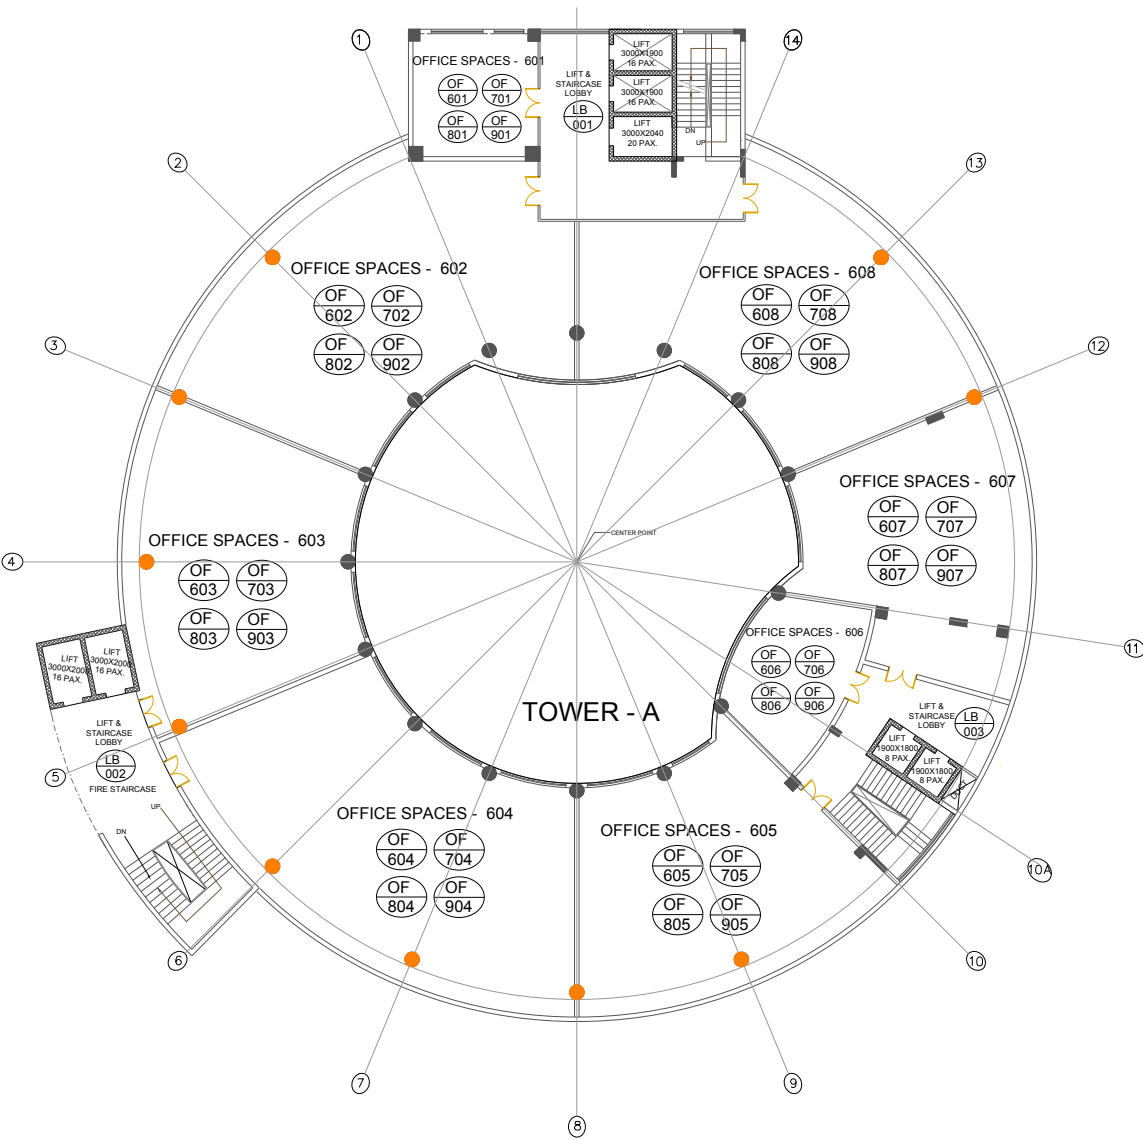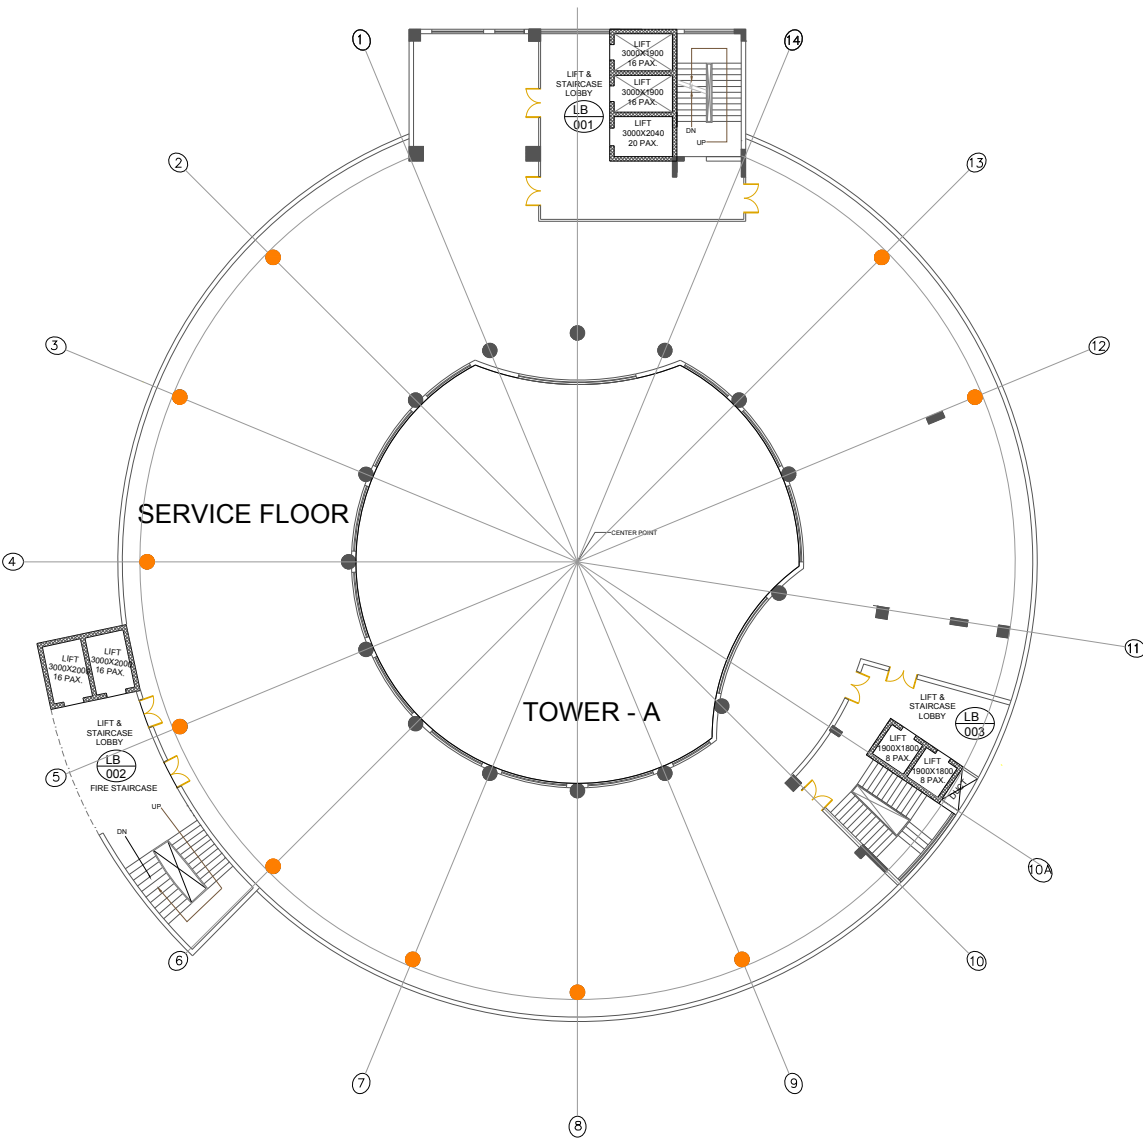

DRG. TITLE :- FIFTH FLOOR(SERVICE FLOOR)
SIXTH TO NINTH FLOOR
SCALE :- NORTH -

OWNER'S SIGN. ARCHITECT'S SIGN.

BLOCK - 9 COMMERCIAL AT
INTERNATIONAL TRADE PARK - 2,
AT SUSHANT GOLF CITY,
LUCKNOW,

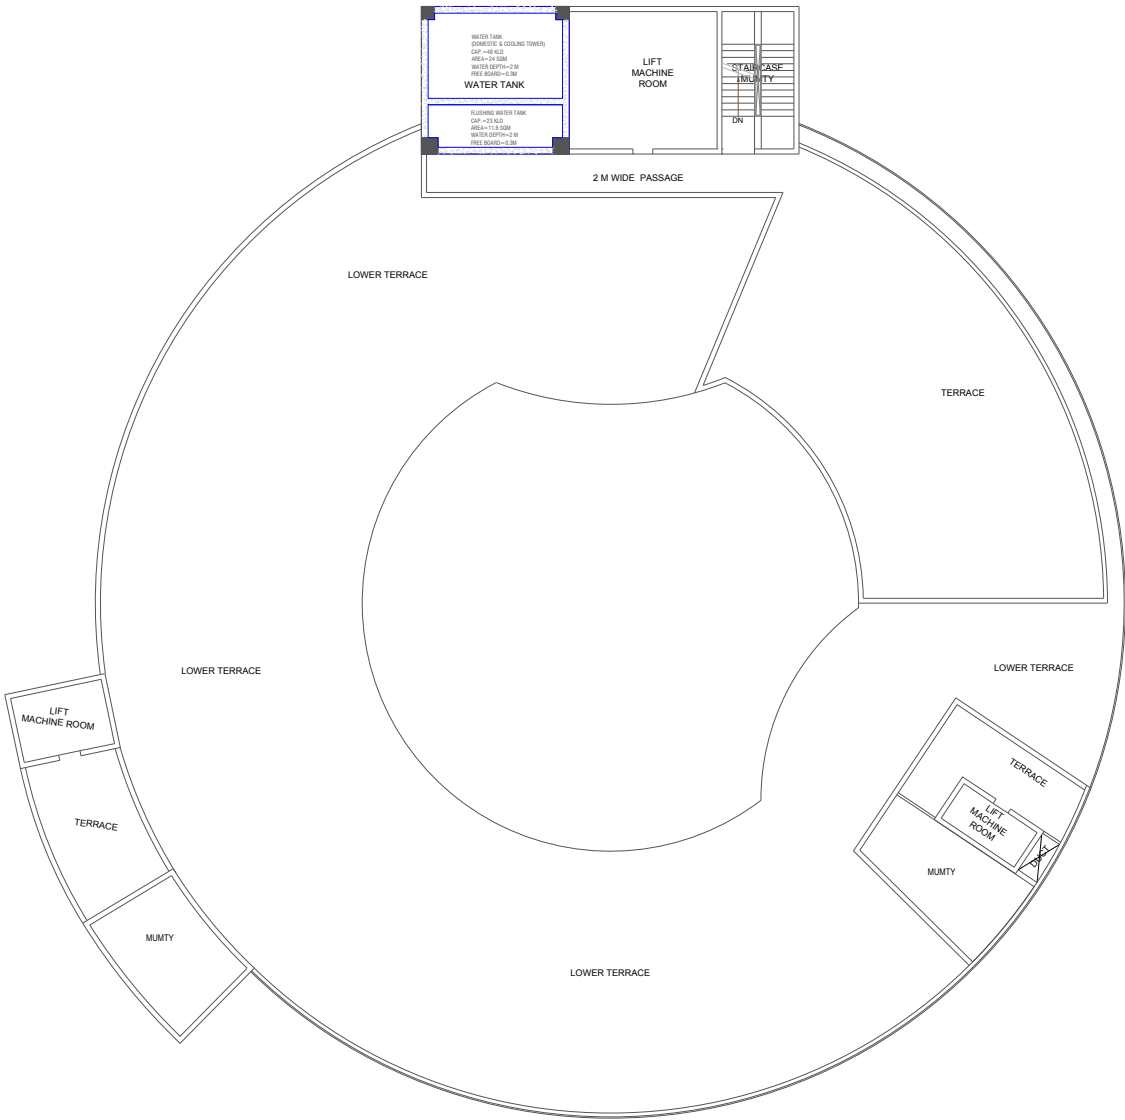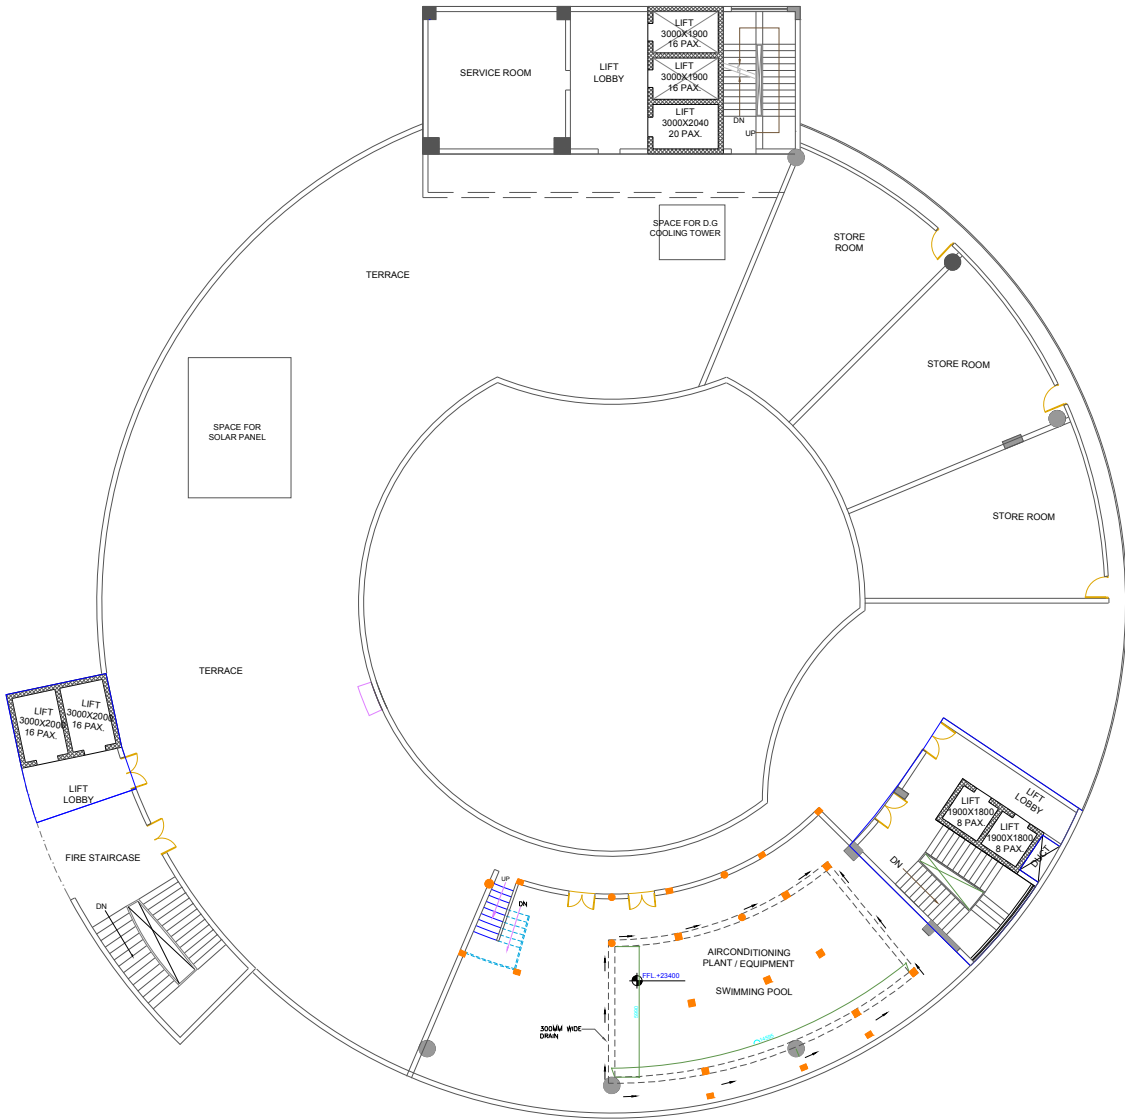

DRG. TITLE :-
TERRACE & MUMTY PLAN
SCALE :-
NORTH -

OWNER'S SIGN. ARCHITECT'S SIGN.