




Greater Noida Indus
 30/04/2017/3437/1-715
 Date: 30/04/2017
 Dr. Gen. Manager
 (Planning)
 Drawing Checked & Verified By
 Manish

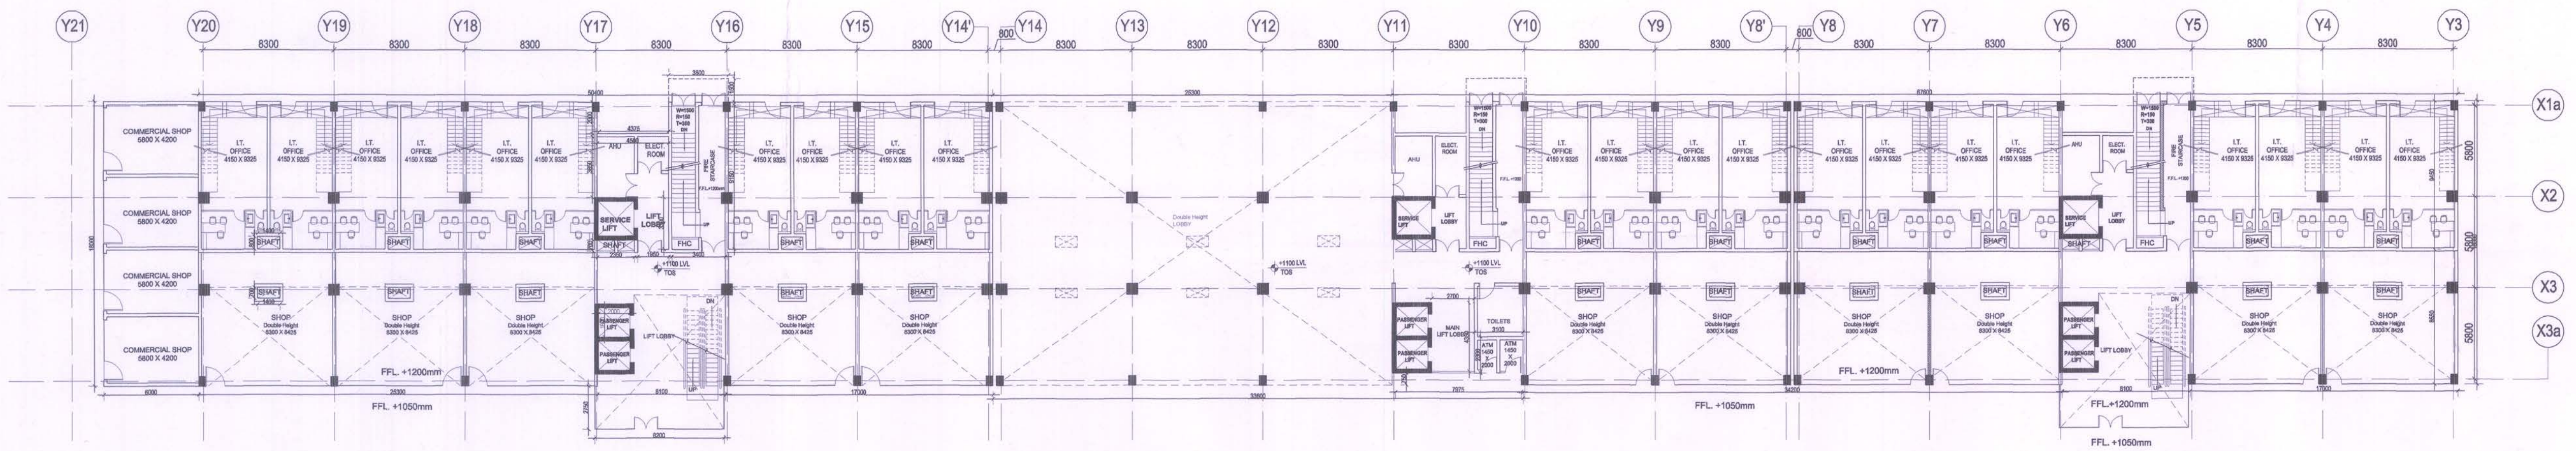

GROUND FLOOR PLAN

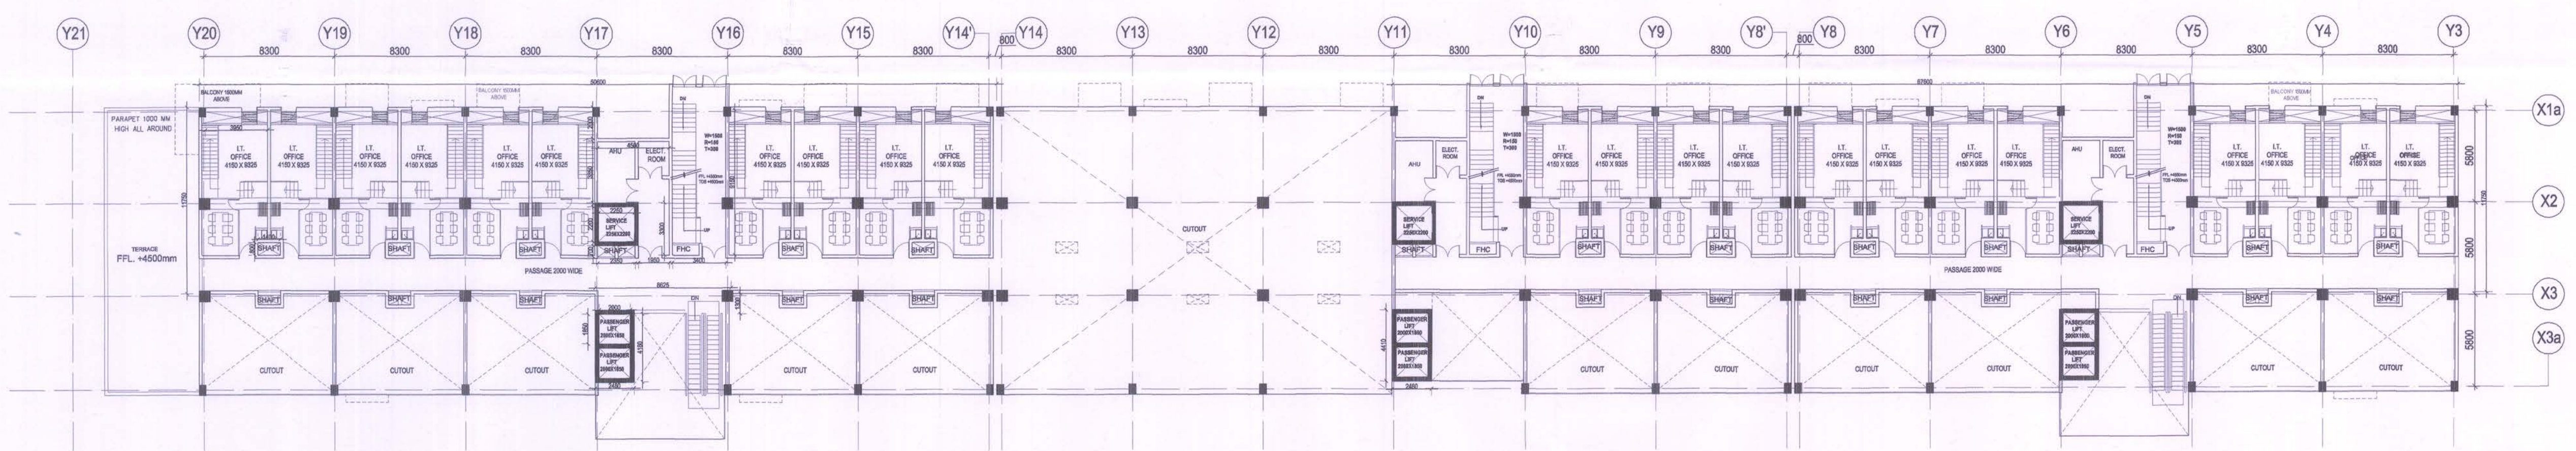

FIRST FLOOR PLAN

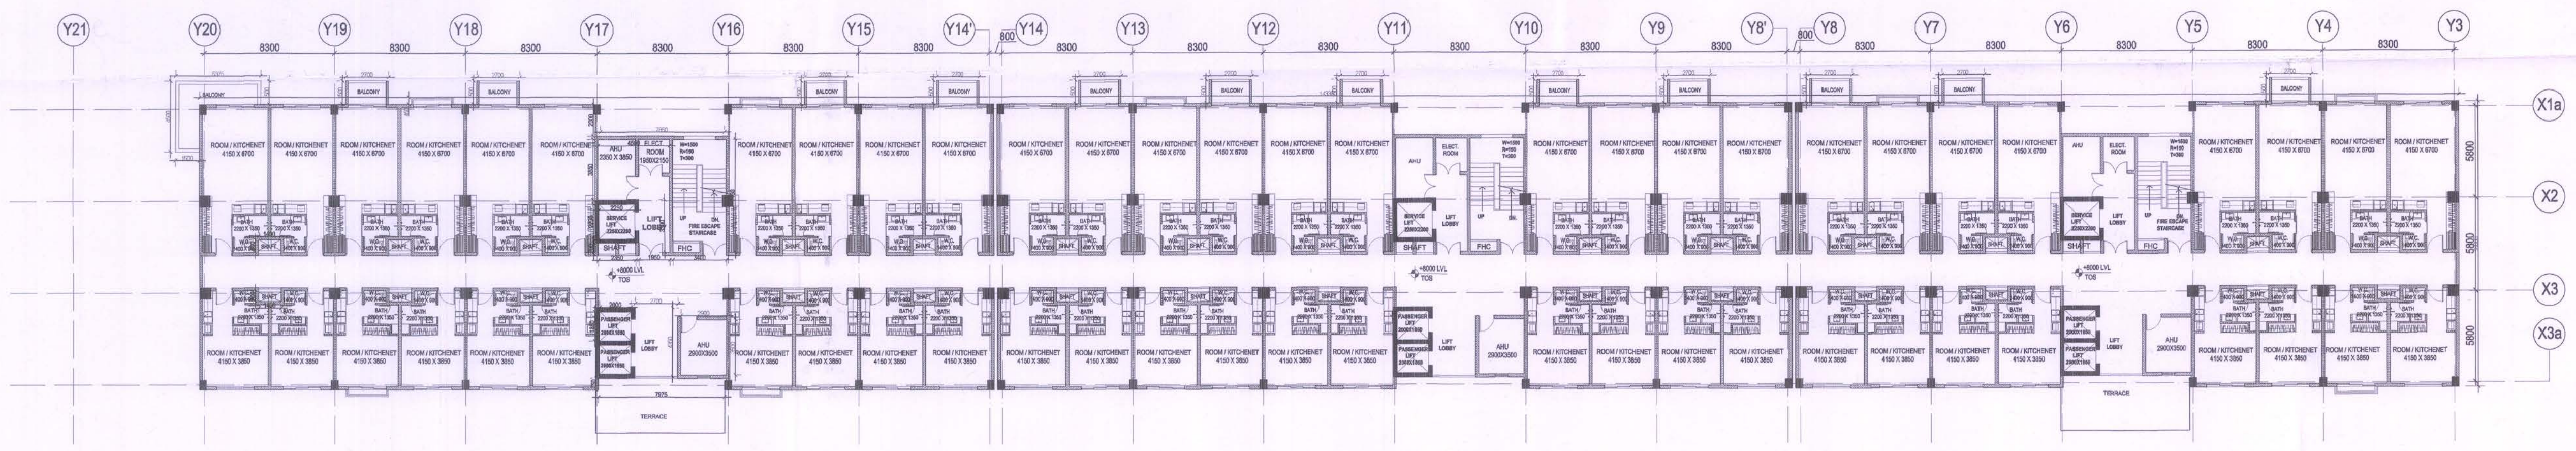

SECOND FLOOR PLAN

THIS DRAWING HAS NOT BEEN PUBLISHED AND IS THE SOLE PROPERTY OF MASS N VOD DESIGN CONSULTANTS (A PRAVAT GROUP) AND IS ISSUED TO THE PARTY FOR THE SPECIFIC PURPOSE AS STATED IN THE AGREEMENT AND IT SHALL NOT BE REPRODUCED, COPIED, LENT OR OTHERWISE DISPOSED OF DIRECTLY OR INDIRECTLY, NOR USED FOR ANY OTHER PURPOSE OTHER THAN FOR WHICH IT IS FURNISHED.

NORTH

CLIENT :-
 FOR M/S SUNDARAM IT PARKS PVT. LTD.

PROJECT :-
 PROPOSED REVISED IT/ITES BUILDING ON PLOT NO.-13A SECTOR TECHZONE GREATER NOIDA, G.B. NAGAR (UP)

PURPOSE :-
 MUNICIPAL DRAWING

SCALE :-
 1:300


DRG NO :-
 A-50

SHEET TITLE :-
 GROUND TO SECOND FLOOR PLAN


ARCHITECT CONSULTANT :-
 Abaxial Architects Pvt. Ltd.
 No. 8, Pocket-1, Jasola,
 New Delhi-110 025, India

OWNER SIGN :-
 For Sundaram IT Park Pvt. Ltd.


ARCHITECT SIGN :-
 Authorised Signatory

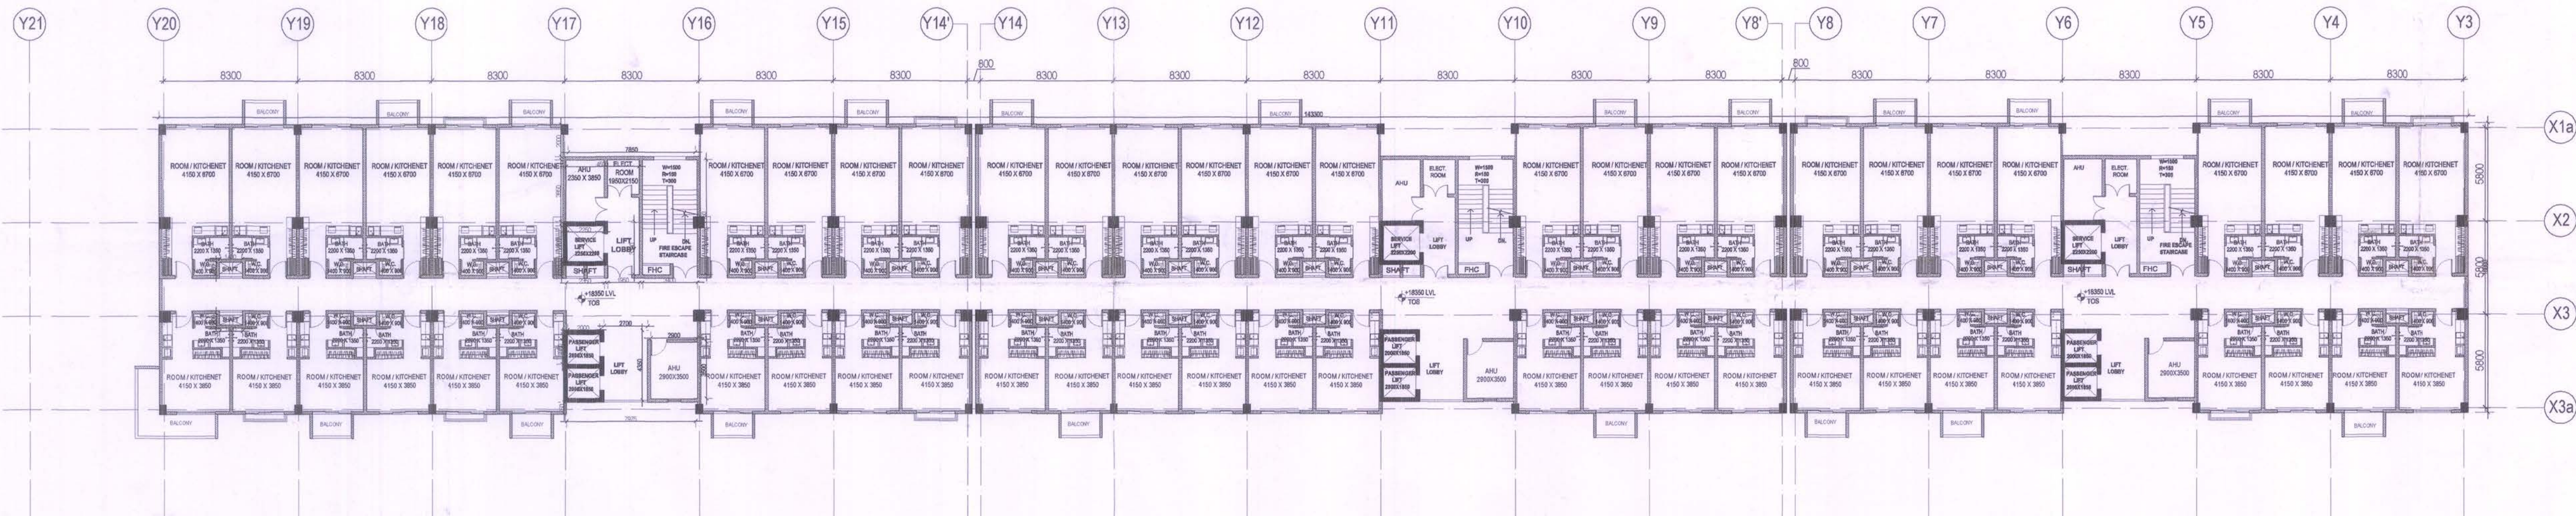

FIFTH FLOOR PLAN

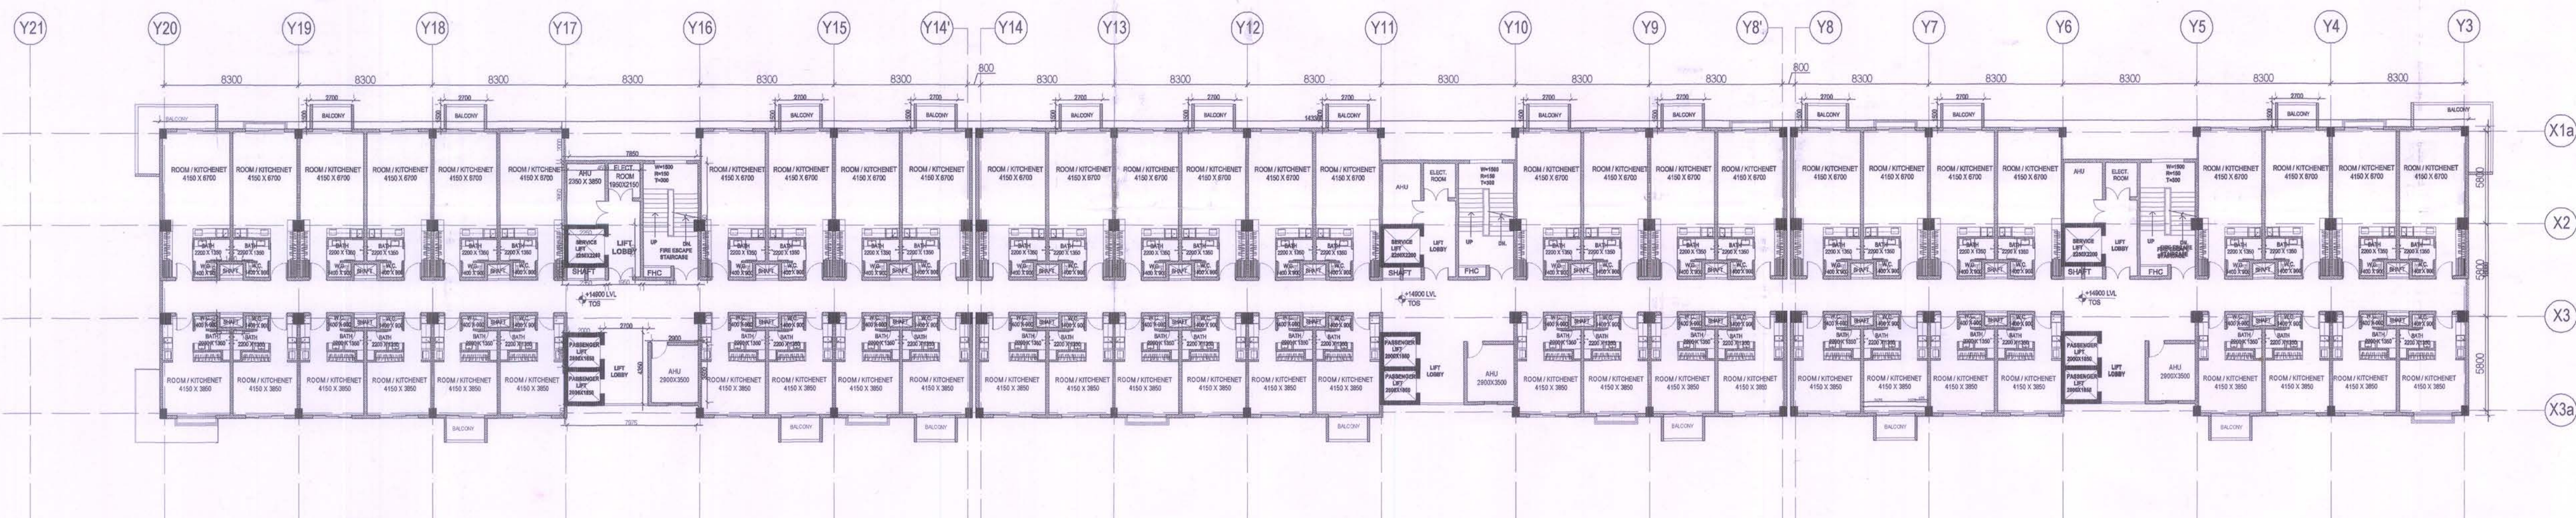

FOURTH FLOOR PLAN

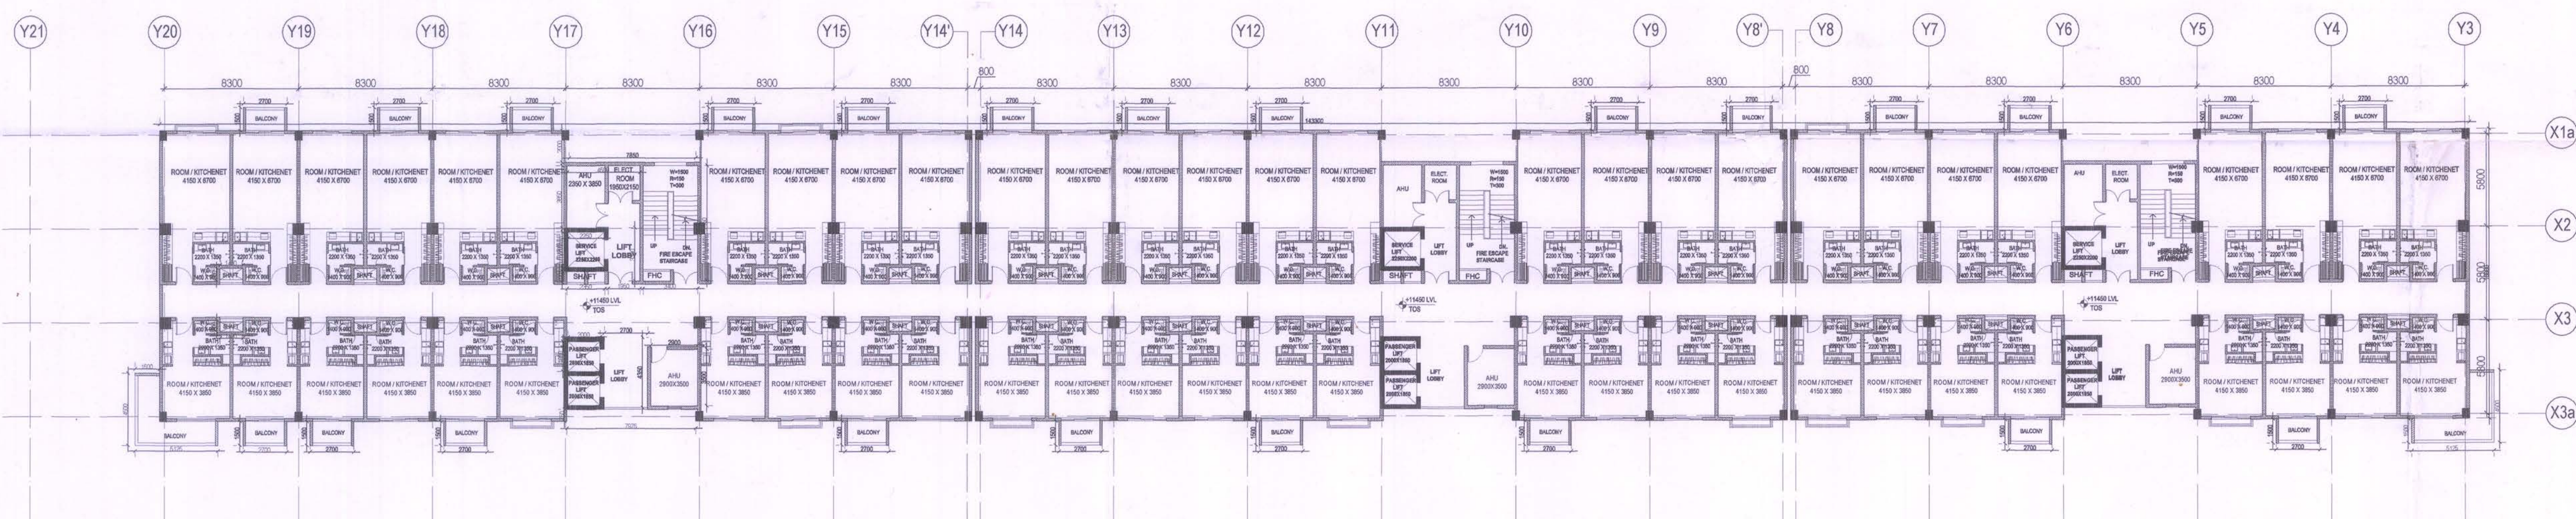

THIRD FLOOR PLAN

Greater Noida Industrial Dev. Authority
 APPROVED
 Wide Letter No. 104/2017/3757/1-7-15
 V. lid upto Date
 Noida
 Dr. Gen. Manager
 (P) (nag)
 Drawing Checked & Verified By
 Manager
 SE (Planning)

THIS DRAWING HAS NOT BEEN PUBLISHED AND IS THE SOLE PROPERTY OF MASS N VOD DESIGN CONSULTANTS (A PRIVATE GROUP) AND IS ISSUED TO THE PARTY FOR THE SPECIFIC PURPOSE AS STATED IN THE AGREEMENT AND IT SHALL NOT BE REPRODUCED, COPIED, LENT OR OTHERWISE DISPOSED OF DIRECTLY OR INDIRECTLY, NOR USED FOR ANY OTHER PURPOSE OTHER THAN FOR WHICH IT IS FURNISHED.

NORTH

CLIENT:-
FOR M/S SUNDARAM IT PARKS PVT. LTD.

PROJECT:-
PROPOSED REVISED IT/ITES BUILDING ON PLOT NO.-13A SECTOR TECHZONE GREATER NOIDA, G.B. NAGAR (UP)

PURPOSE: MUNICIPAL DRAWING ISSUED

SCALE: 1:300 ARCHITECTURE DRAWING

DRG NO: A-51 **RIVERSIDE RESIDENCES**


SHEET TITLE: 3RD TO 5TH FLOOR PLAN

ARCHITECT CONSULTANT:-
Abaxial Architects Pvt. Ltd.
 No. 8, Pocket-1, Jasola, New Delhi-110 025, India

OWNER SIGN: _____


ARCHITECT SIGN: _____

For Sundaram IT Park Pvt. Ltd.
 Authorised Signatory

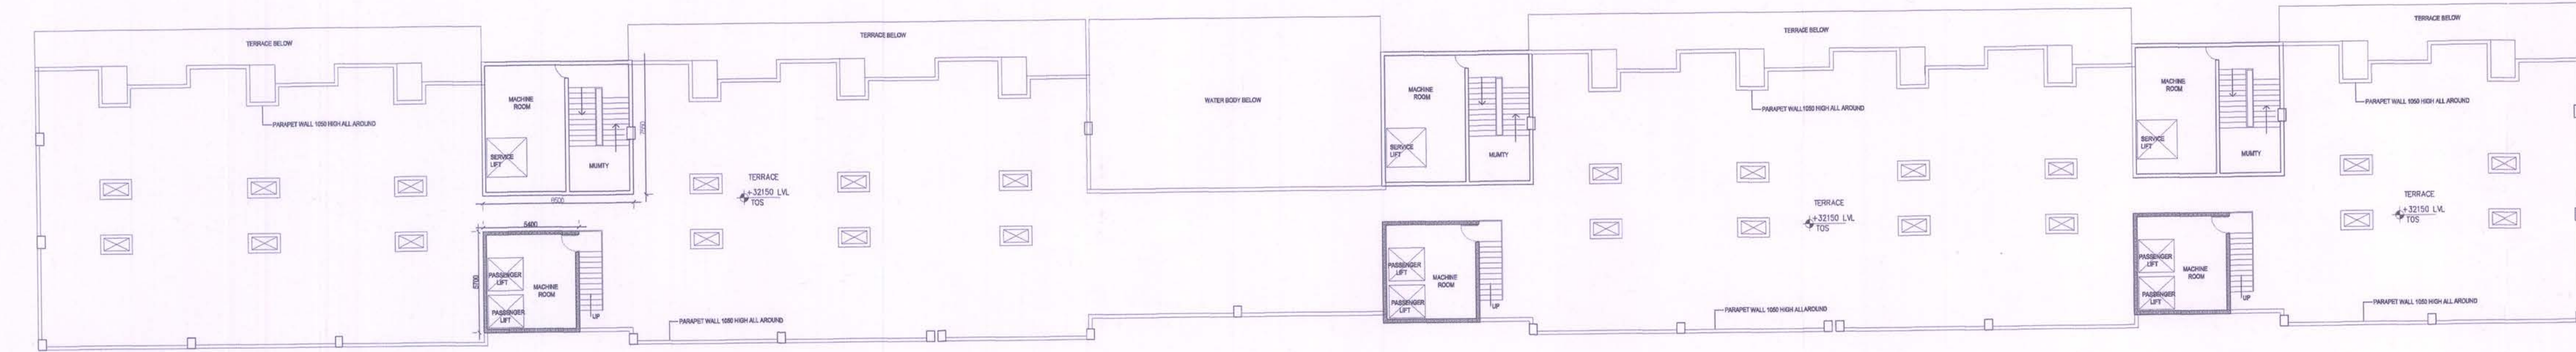


TERRACE FLOOR


Greater Noida Development Authority
 Approved
 Vide Letter No. 37/27/1-7/15
 Dated 15/07/2015
 V. Up to Date
 Dr. Gen. Manager
 (Planning)
 Checked & Verified By
 Manager
 SE (Planning)

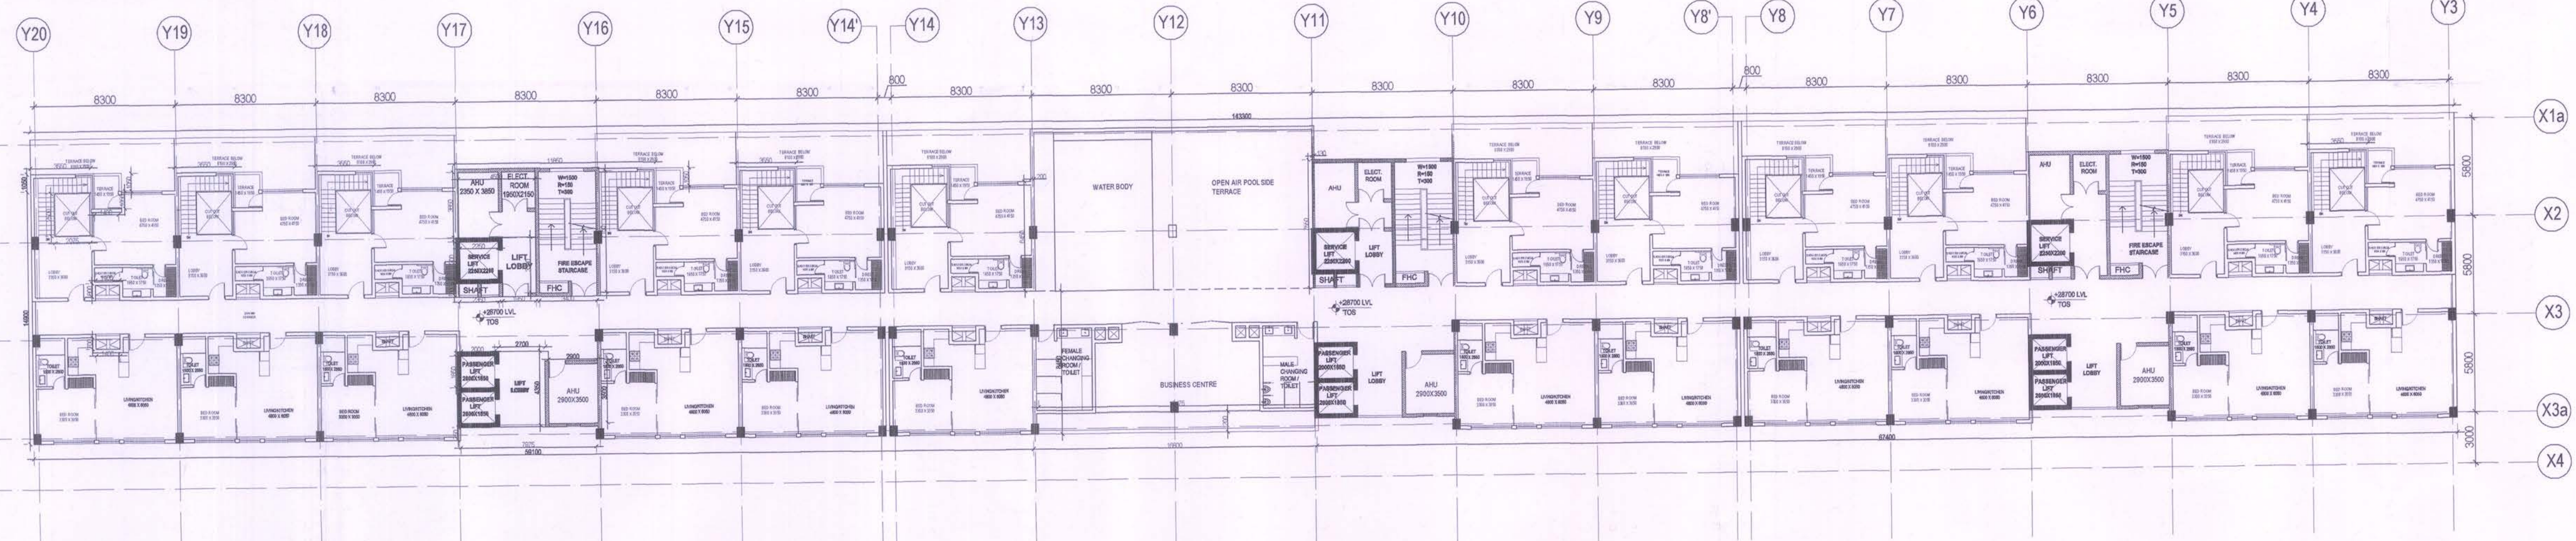

EIGHTH FLOOR PLAN

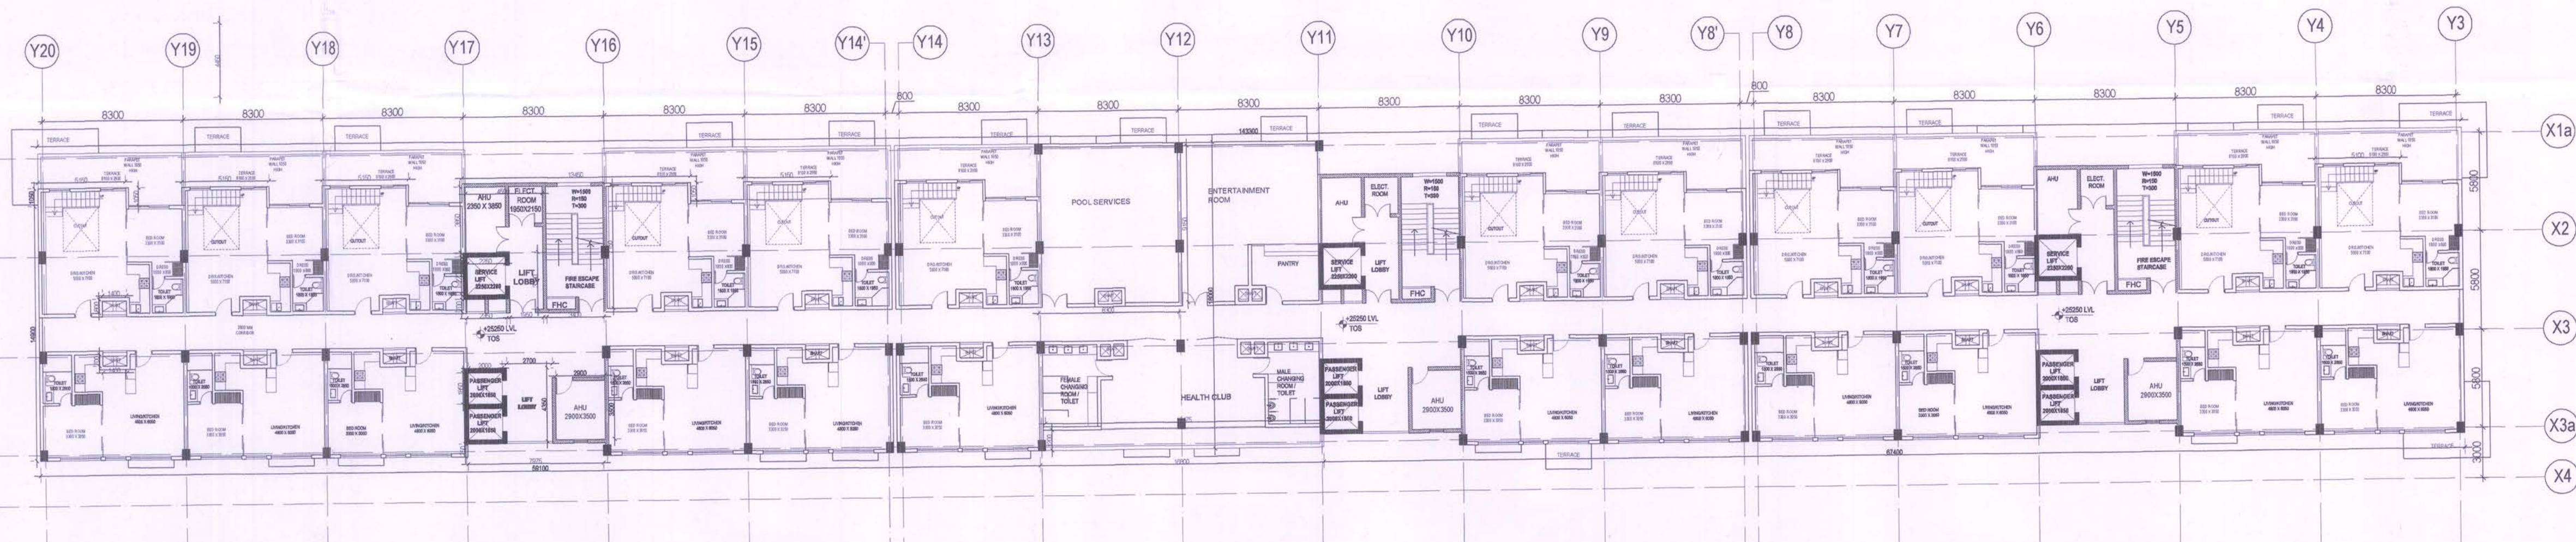

SEVENTH FLOOR PLAN

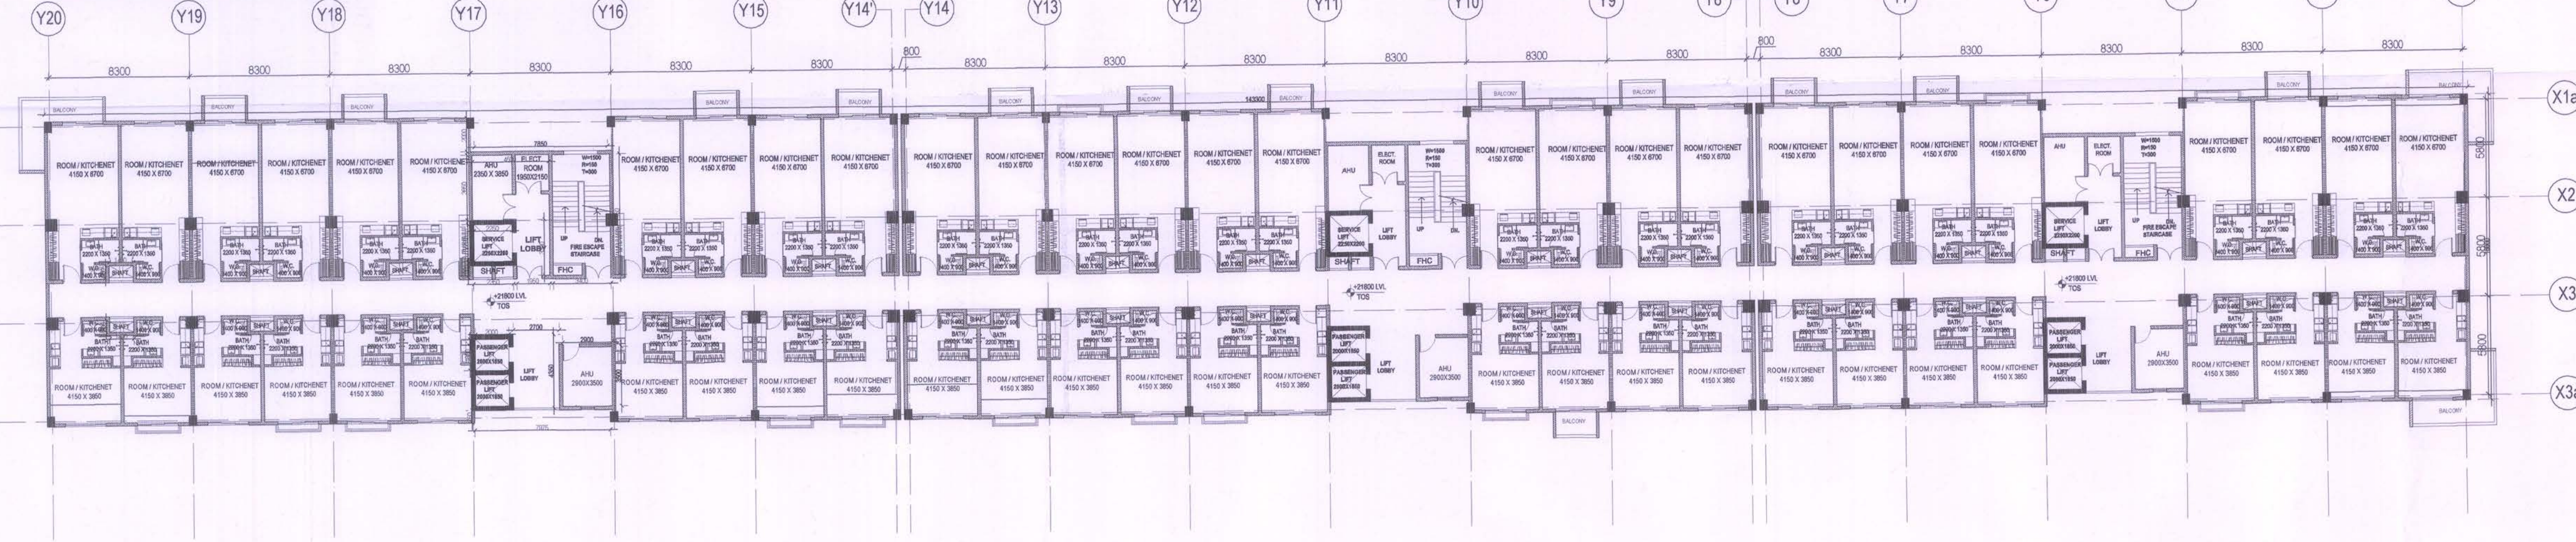

SIXTH FLOOR PLAN

THIS DRAWING HAS NOT BEEN PUBLISHED AND IS THE SOLE PROPERTY OF M/S SUNDARAM IT PARKS PVT. LTD. AND IS ISSUED TO THE PARTY FOR THE SPECIFIC PURPOSE AS STATED IN THE AGREEMENT AND IT SHALL NOT BE REPRODUCED, COPIED, LENT OR OTHERWISE DISPOSED OF DIRECTLY OR INDIRECTLY, NOR USED FOR ANY OTHER PURPOSE OTHER THAN FOR WHICH IT IS FURNISHED.

CLIENT:-
FOR M/S SUNDARAM IT PARKS PVT. LTD.

PROJECT:-
PROPOSED REVISED IT/ITES BUILDING ON PLOT NO.-13A SECTOR TECHZONE GREATER NOIDA, G.B. NAGAR (UP)

PURPOSE: MUNICIPAL DRAWING
 SCALE: 1:300
 DRG NO: A-52
 SHEET TITLE: 6TH TO TERRACE FLOOR PLAN

ARCHITECT CONSULTANT:-
Abaxial Architects Pvt. Ltd.
 No. 8, Pocket-1, Jasola, New Delhi-110 025, India

OWNER SIGN: For Sundaram IT Park Pvt. Ltd.
 ARCHITECT SIGN: Authorised Signatory