




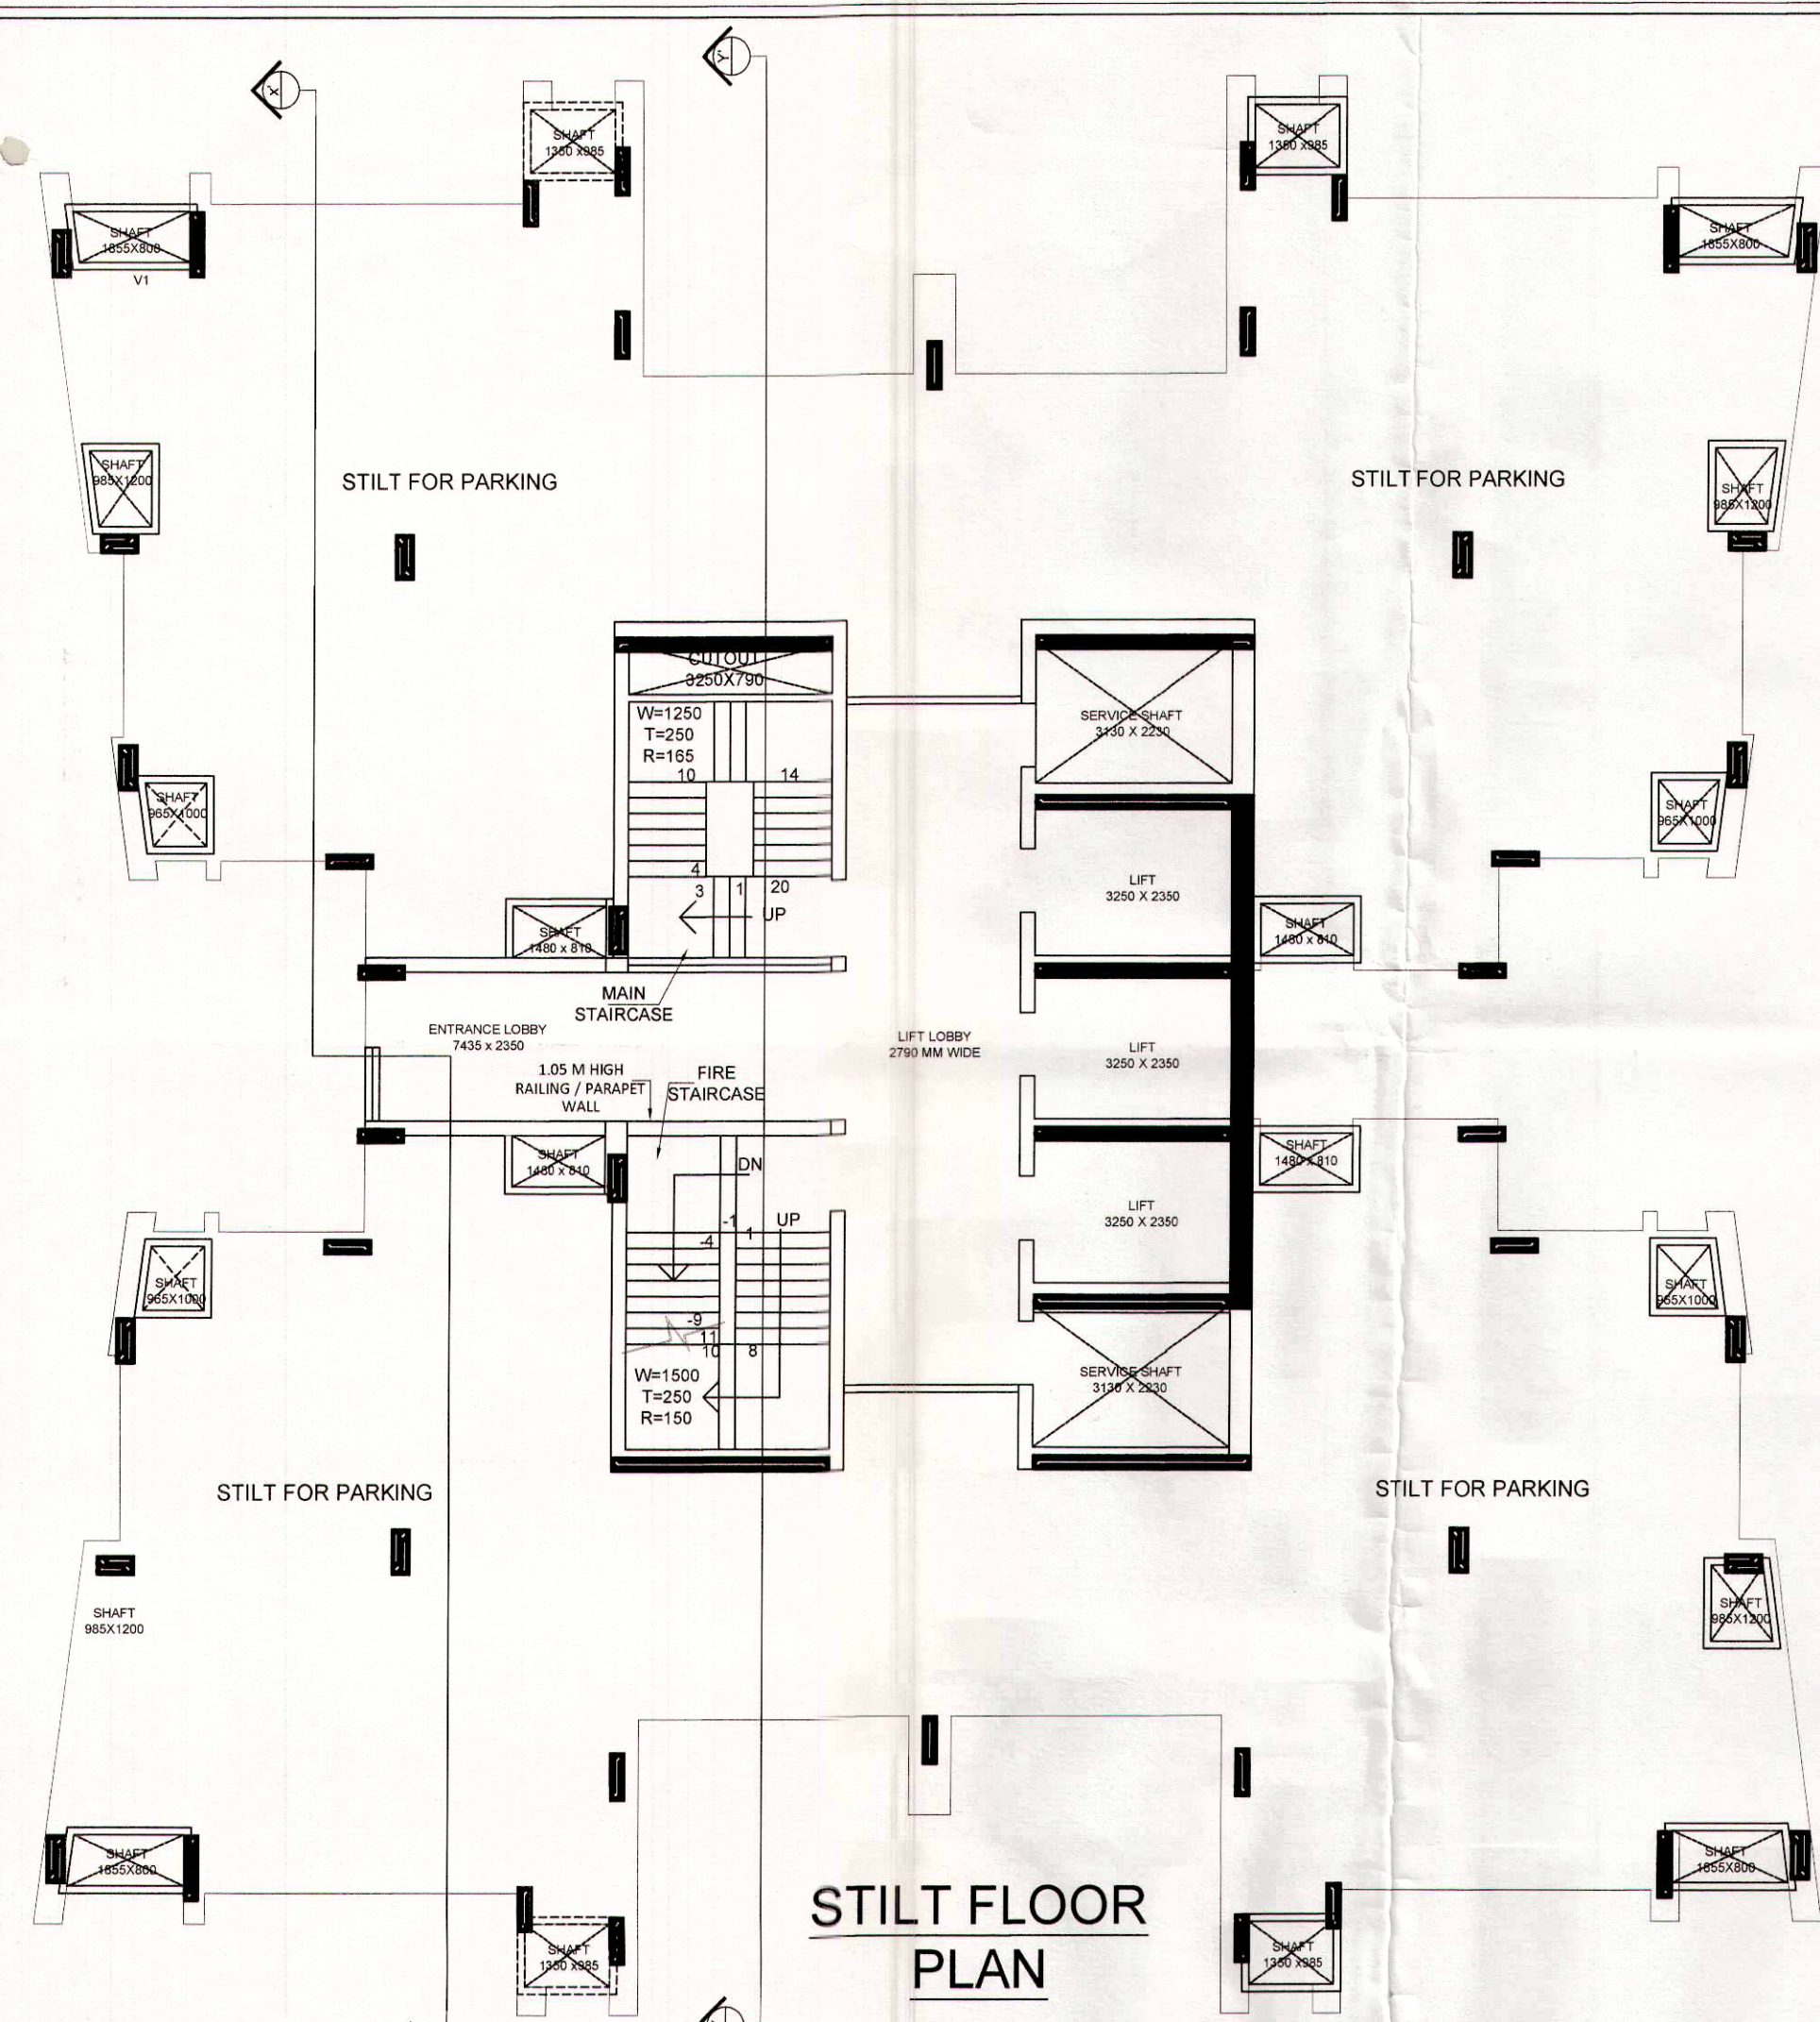


STILT FLOOR PLAN

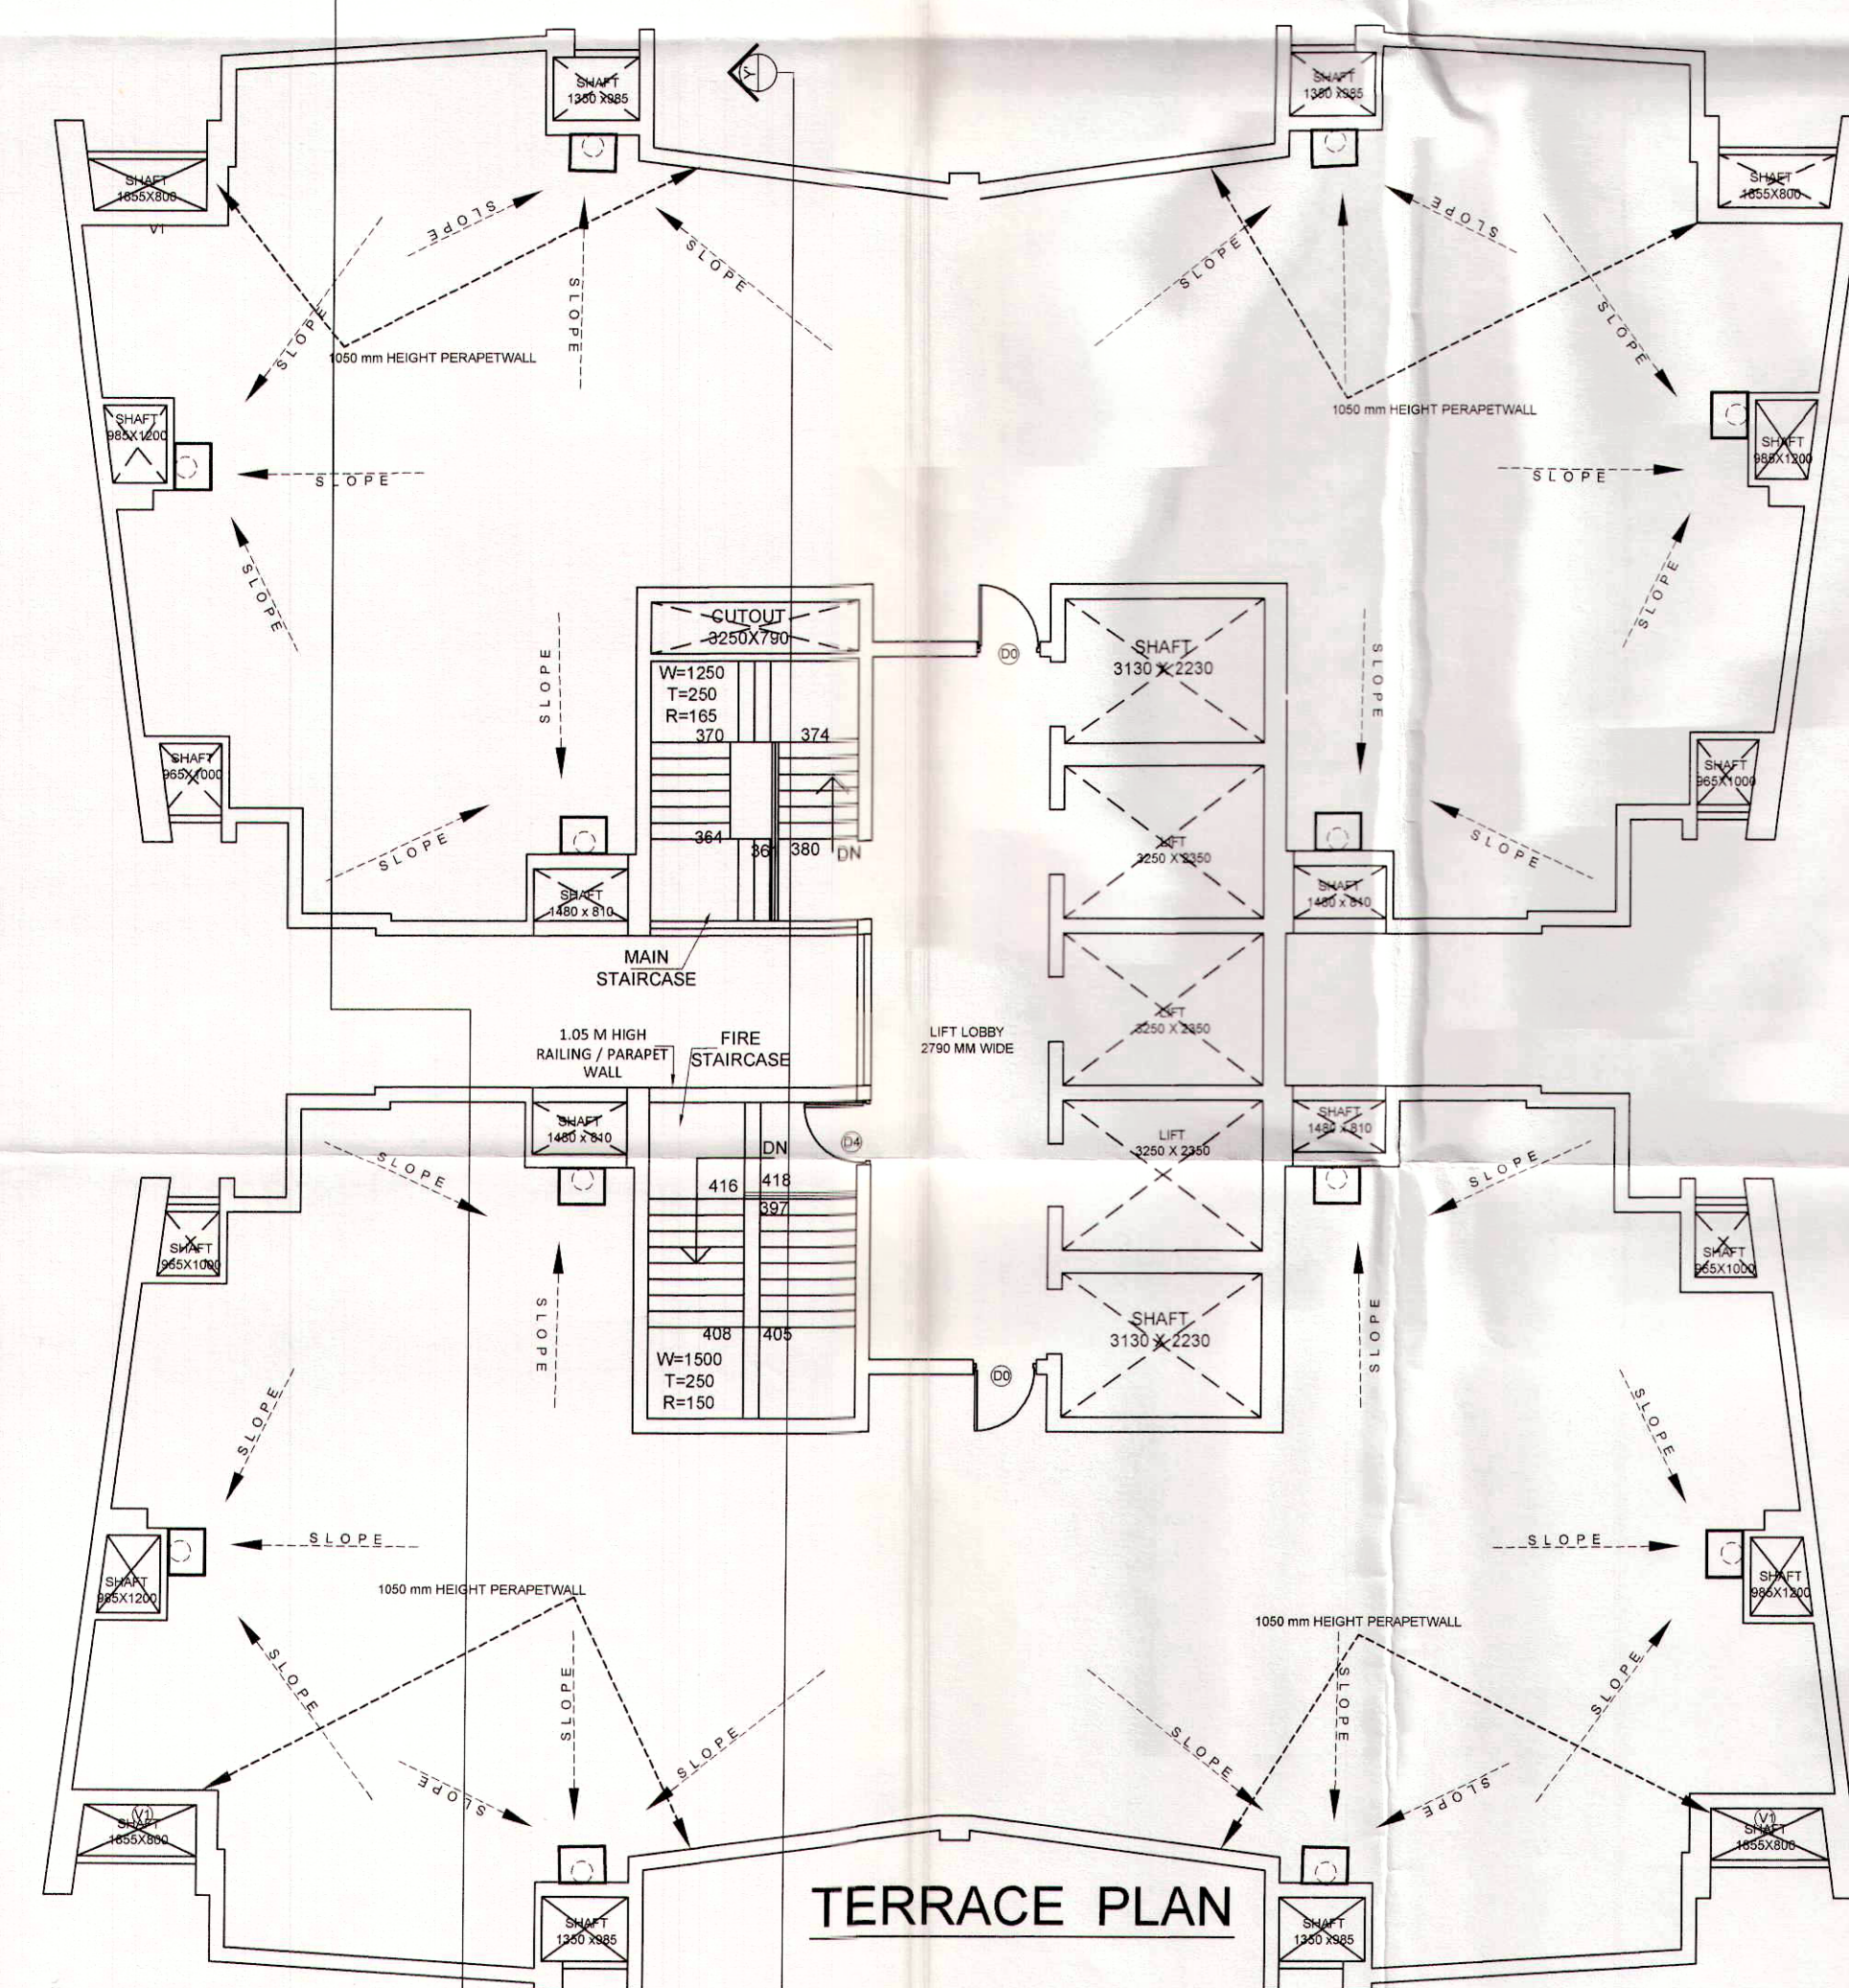


TERRACE PLAN

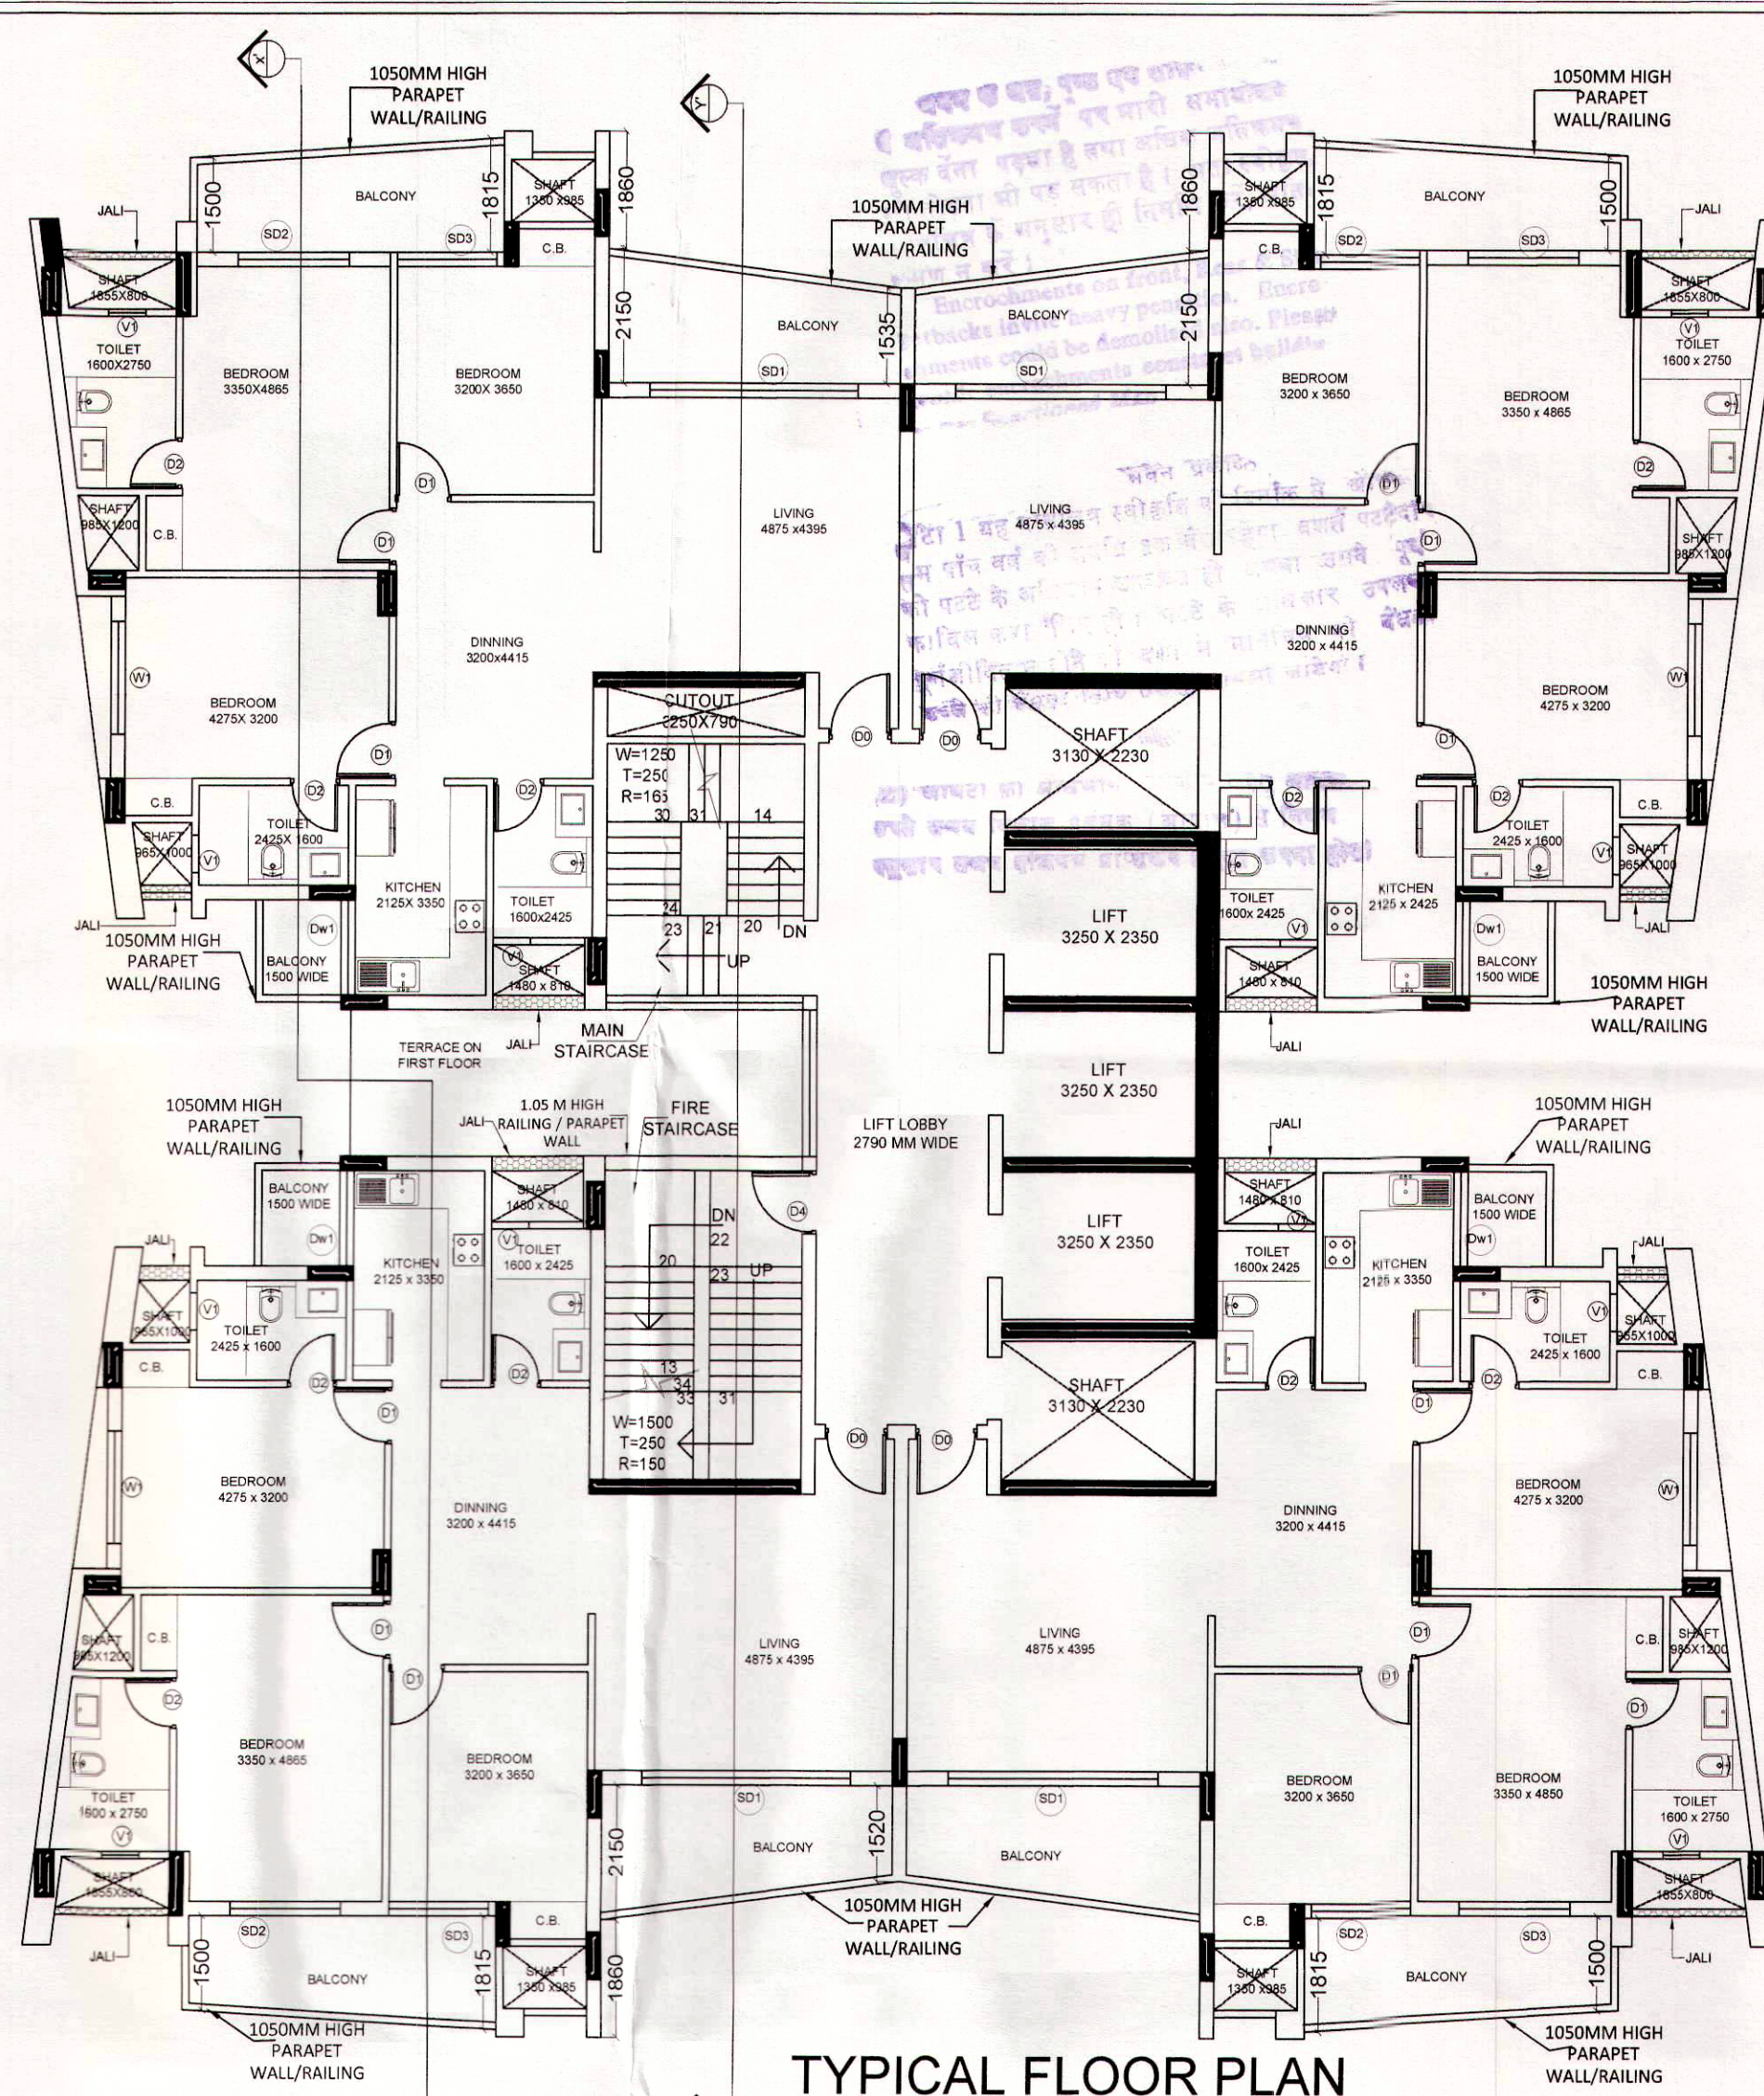


TYPICAL FLOOR PLAN
(1ST TO 18TH)

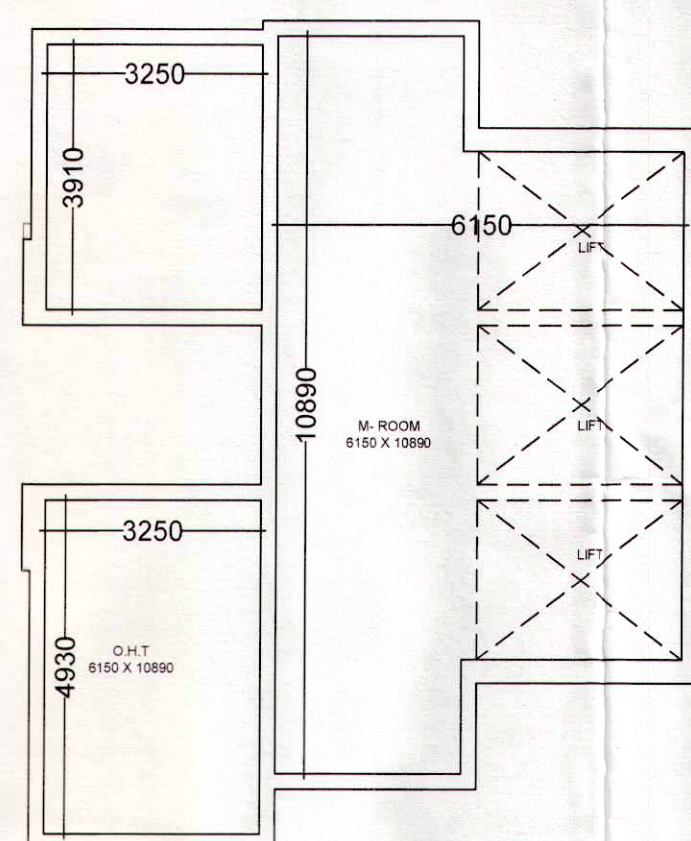

MACHINE ROOM LVL. PLAN

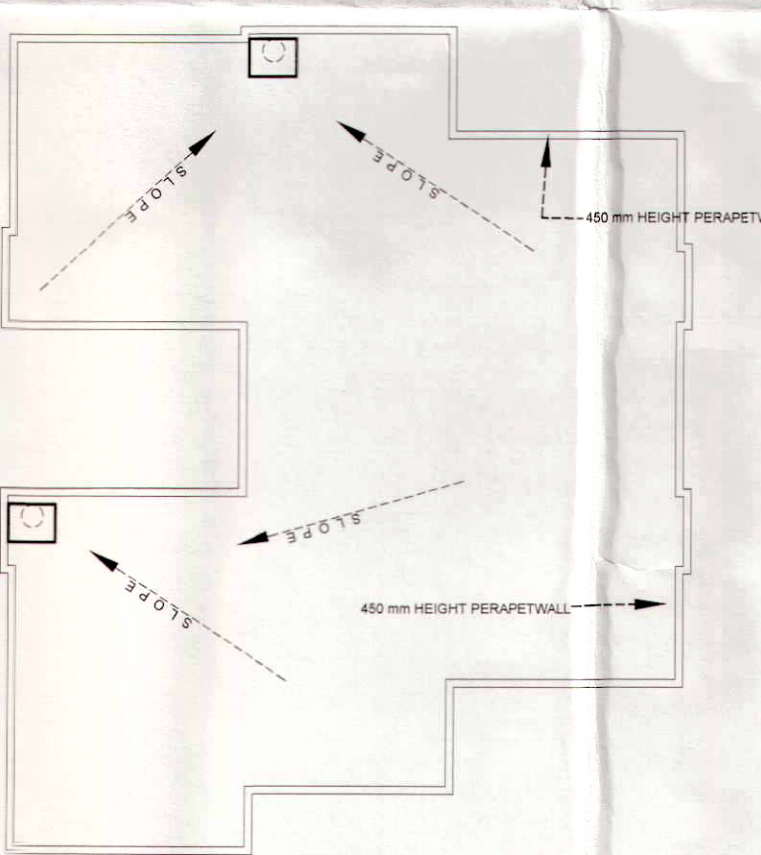

ROOF LVL. PLAN

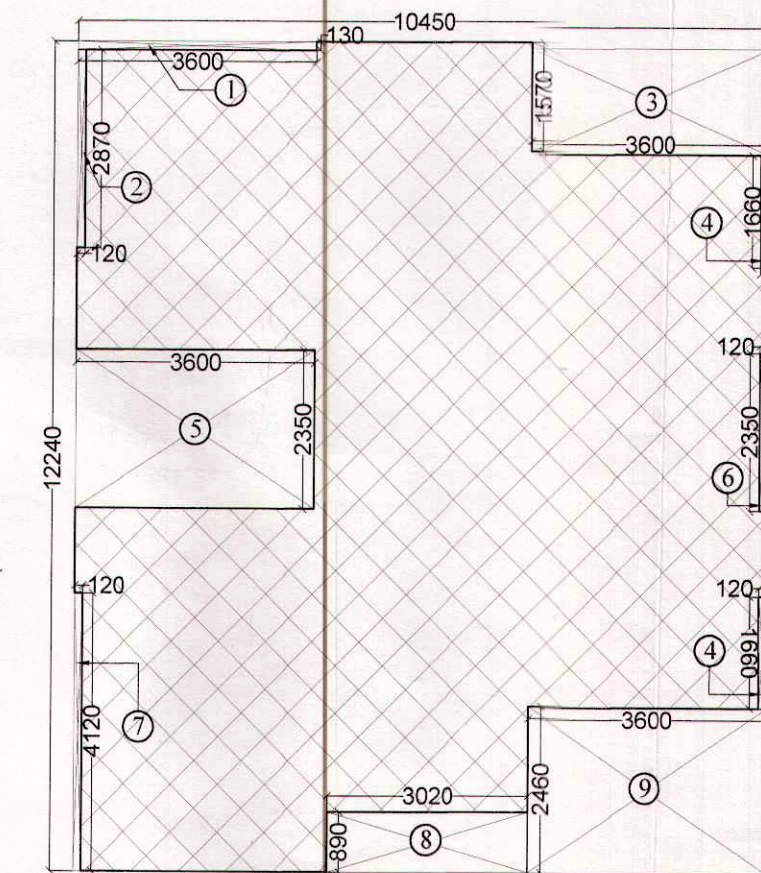

MUMTY/MACHINE ROOM AREA DETAIL PLAN
FOR TYPE C (TOWER 1, 2 & 3)

MUMTY/MACHINE ROOM AREA DETAIL					
MUMTY/MACHINE ROOM AREA DETAIL IN F.A.R.					
ITEM	WIDTH	LENGTH	NO	AREA (SQ. M)	
	10.450	X	12.240	1	127.908
				TOTAL	127.908 --(X)
DEDUCTIONS					
ITEM	WIDTH	X	LENGTH	NO	AREA (SQ. M)
1	0.130	X	3.600	1	0.468
2	0.120	X	2.870	1	0.344
3	3.600	X	1.570	1	5.652
4	0.120	X	1.660	2	0.398
5	3.600	X	2.350	1	8.460
6	0.120	X	2.350	1	0.282
7	0.120	X	4.120	1	0.494
8	3.020	X	0.890	1	2.688
9	3.600	X	2.460	1	8.856
				TOTAL	27.643 --(Y)
MUMTY/MACHINE ROOM AREA DETAIL = (X) - (Y)					
NET MUMTY/MACHINE ROOM AREA DETAIL				100.265	

Door, Window & Glazing Schedule			
Type	Size	Sill	Lintel
D0	1100X2400		2400
D1	900X2400		2400
D2	800X2400		2400
D3	750X2400		2400
D4	100X2100		2100
SD1	3400X 2400		2400
SD2	1800X 2400		2400
SD3	1600X 2400		2400
DW1	1550X 2400		2400
Window			
W1	1800X1650	750	2400
W2	2100X1500	900	2400
W3	2450X1650	750	2400
Toilet Window			
V1	600X1350	1050	2400
V2	600X1200	1200	2400

TOTAL F.A.R. AREA ON ALL FLOORS		
TOWER - 1, 2 & 3 (TYPE-C)		
FLOOR	AREA	
1 STILT/GROUND FLOOR	96.564	
2 1ST FLOOR	503.782	
3 2ND FLOOR	503.782	
4 3RD FLOOR	503.782	
5 4TH FLOOR	503.782	
6 5TH FLOOR	503.782	
7 6TH FLOOR	503.782	
8 7TH FLOOR	503.782	
9 8TH FLOOR	503.782	
10 9TH FLOOR	503.782	
11 10TH FLOOR	503.782	
12 11TH FLOOR	503.782	
13 12TH FLOOR	503.782	
14 13TH FLOOR	503.782	
15 14TH FLOOR	503.782	
16 15TH FLOOR	503.782	
17 16TH FLOOR	503.782	
18 17TH FLOOR	503.782	
19 18TH FLOOR	503.782	
TOTAL	9164.640	

TOTAL AREA DETAILS FOR SERVICES F.A.R. AREA FOR TOWER - 1, 2 & 3 (TYPE-C)		
ITEM	FLOOR	AREA (SQ. M) L LOBBY, FIRE ESCAPE STAIRCASE, S. SHAFT, C.B.
1	STILT/GROUND FLOOR	76.730
2	1ST FLOOR	84.334
3	2ND FLOOR	84.334
4	3RD FLOOR	84.334
5	4TH FLOOR	84.334
6	5TH FLOOR	84.334
7	6TH FLOOR	84.334
8	7TH FLOOR	84.334
9	8TH FLOOR	84.334
10	9TH FLOOR	84.334
11	10TH FLOOR	84.334
12	11TH FLOOR	84.334
13	12TH FLOOR	84.334
14	13TH FLOOR	84.334
15	14TH FLOOR	84.334
16	15TH FLOOR	84.334
17	16TH FLOOR	84.334
18	17TH FLOOR	84.334
19	18TH FLOOR	84.334
20	TERRACE	100.265
	TOTAL	1685.007

SUBMISSION DRAWING

PROJECT:

PROPOSED PLAN FOR SPORTS CITY AT
LAND PARCEL SC-02/A8, SECTOR- 150, NOIDA
FOR - M/s WISH LAND BUILDZONE PVT. LTD.

DRAWING TITLE:

TYPE - C (TOWER - 1, 2 & 3)
FLOOR PLANS AND AREA CALCULATION
DETAILS







ARCHITECT: SMITA JAIN
CO-ORD: CAJ2014/02240

OWNER'S SIGN

ARCHITECT'S SIGN

SCALE	DEALT BY	DATE -
DESIGN BY	CHECKED BY	DRG. No.

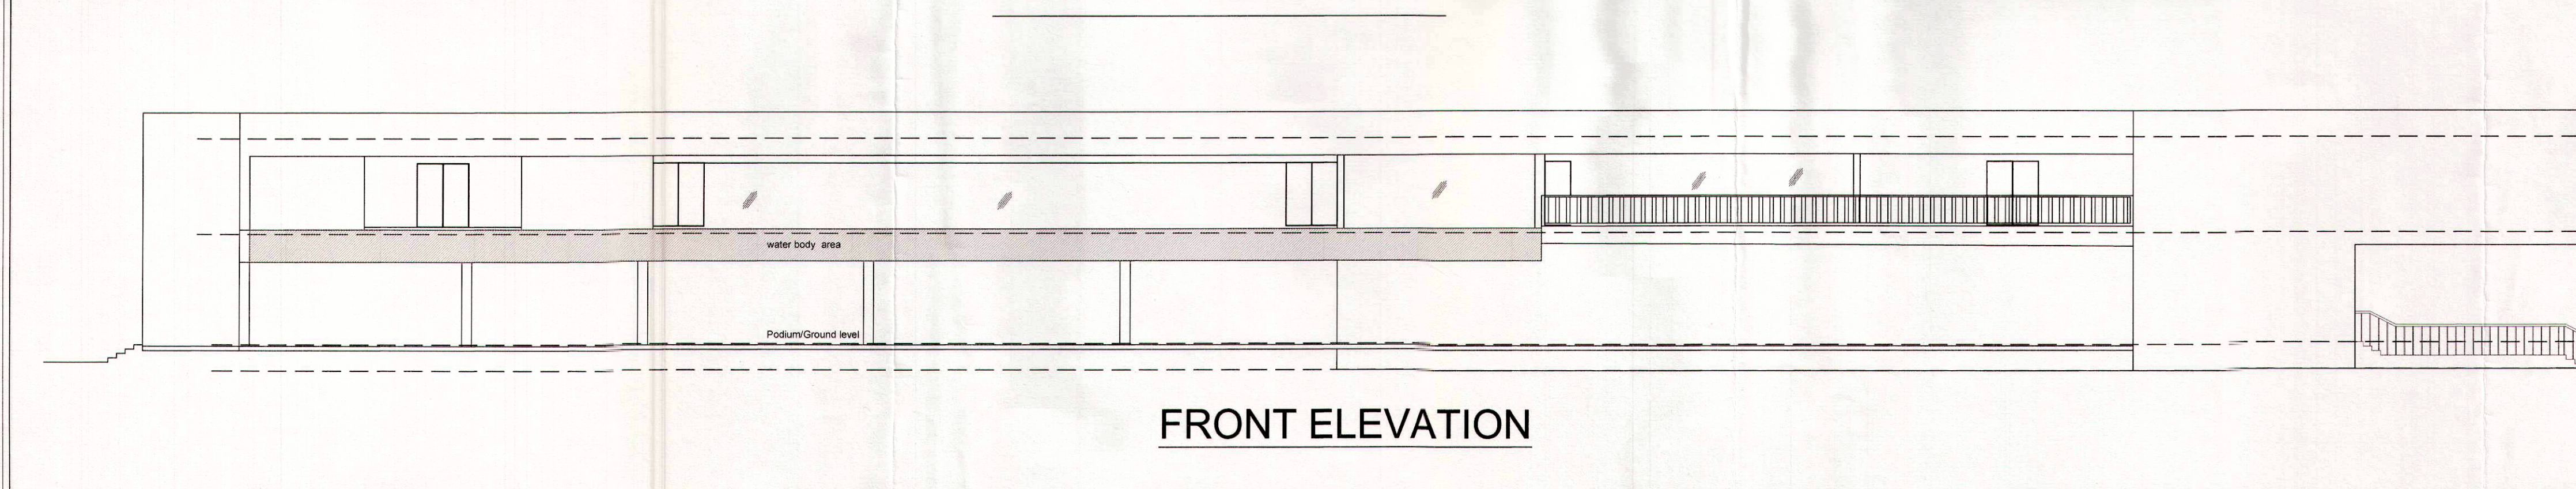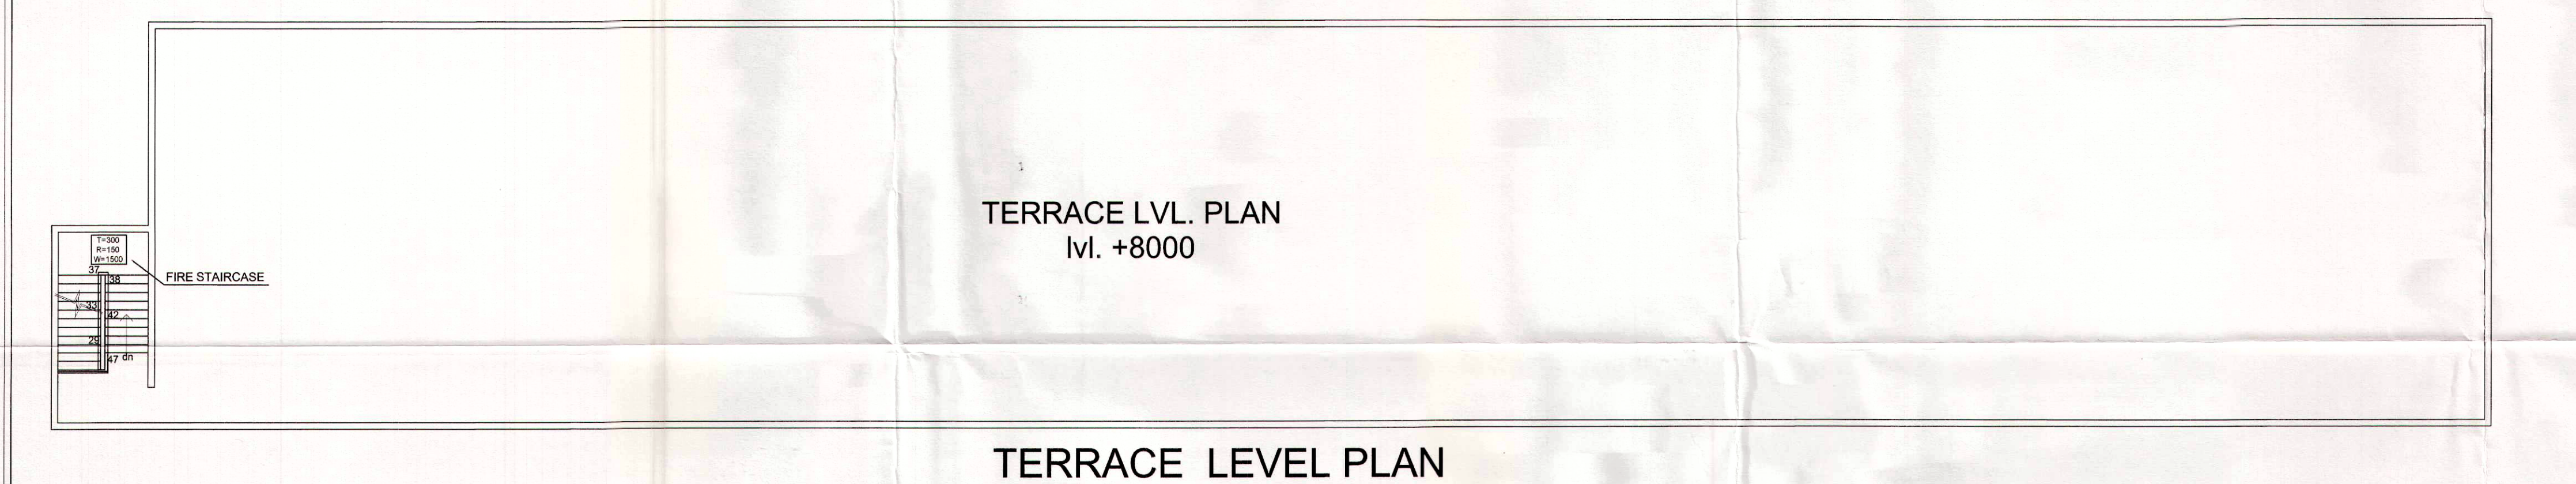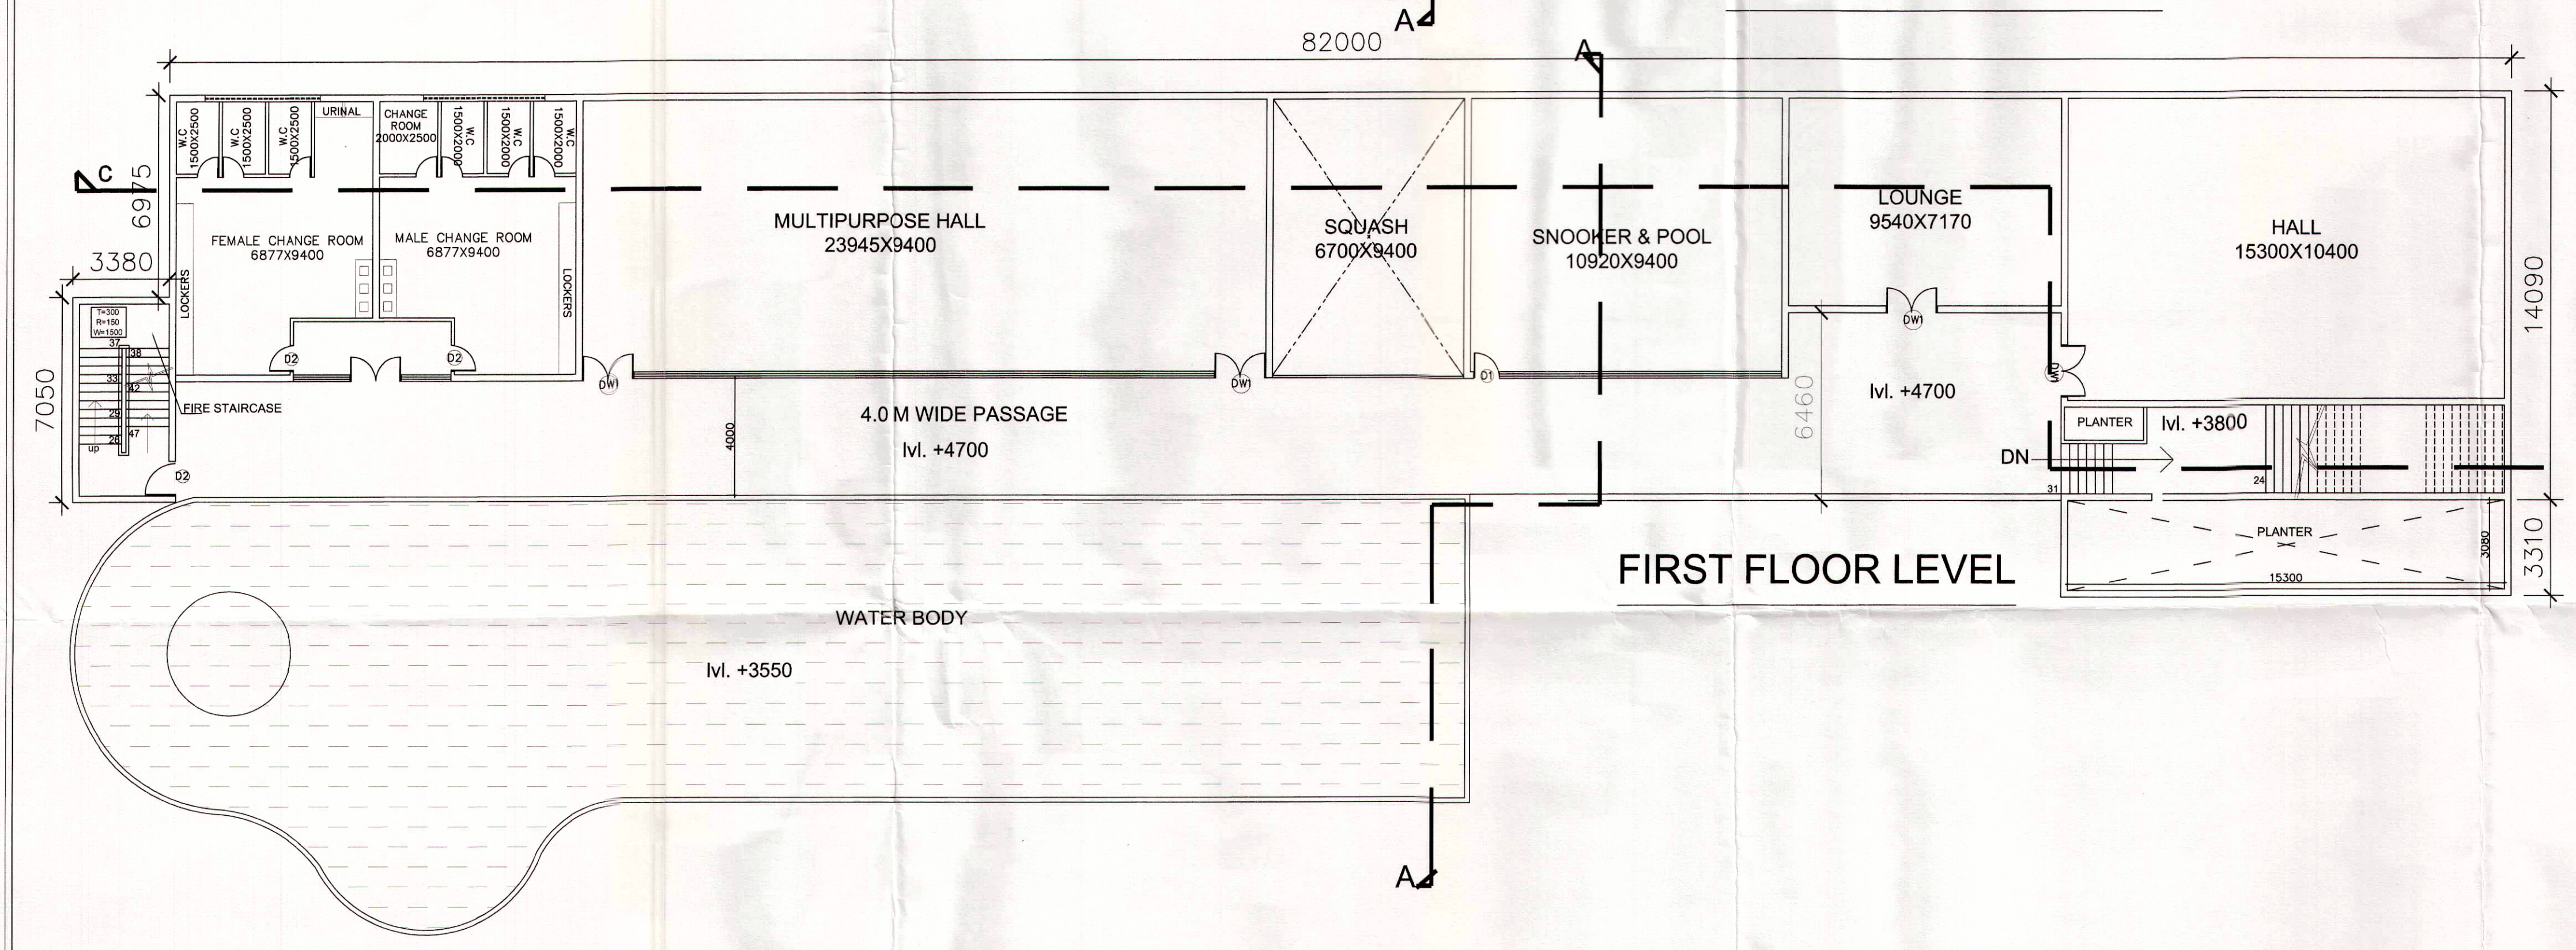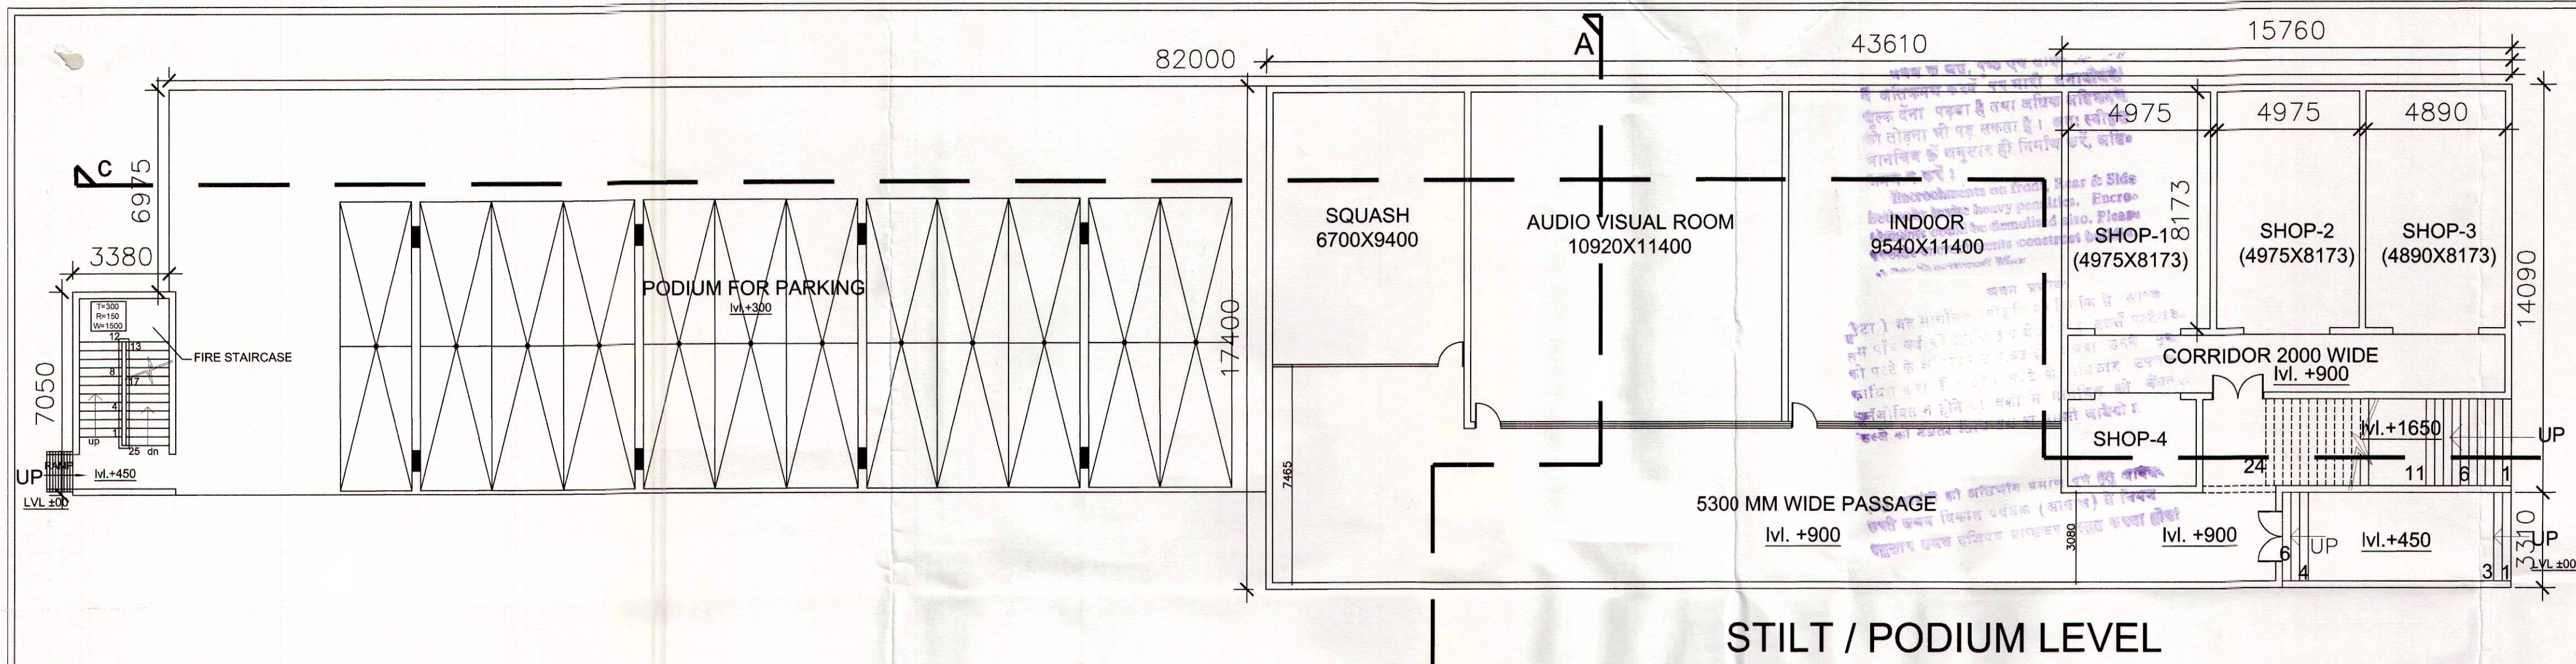

Door, Window & Glazing Schedule


Type	Size	Sill	Lintel
D0	1100X2400	2400	2400
D1	900X2400	2400	2400
D2	800X2400	2400	2400
D3	750X2400	2400	2400
D4	100X2100	2100	2100
SD1	3600X 2400	2400	2400
SD2	2000X 2400	2400	2400
SD3	1800X 2400	2400	2400
SD4	1550X 2400	2400	2400

Window


W1	1800X1650	750	2400
W2	2100X1500	900	2400
W3	2450X1650	750	2400

Toilet Window

V1	600X1350	1050	2400
V2	600X1200	1200	2400

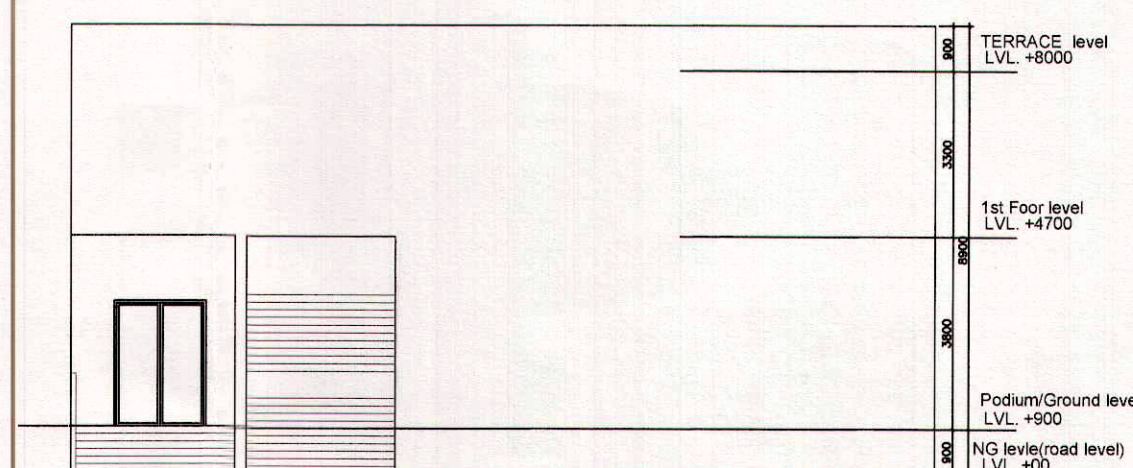

SIDE ELEVATION

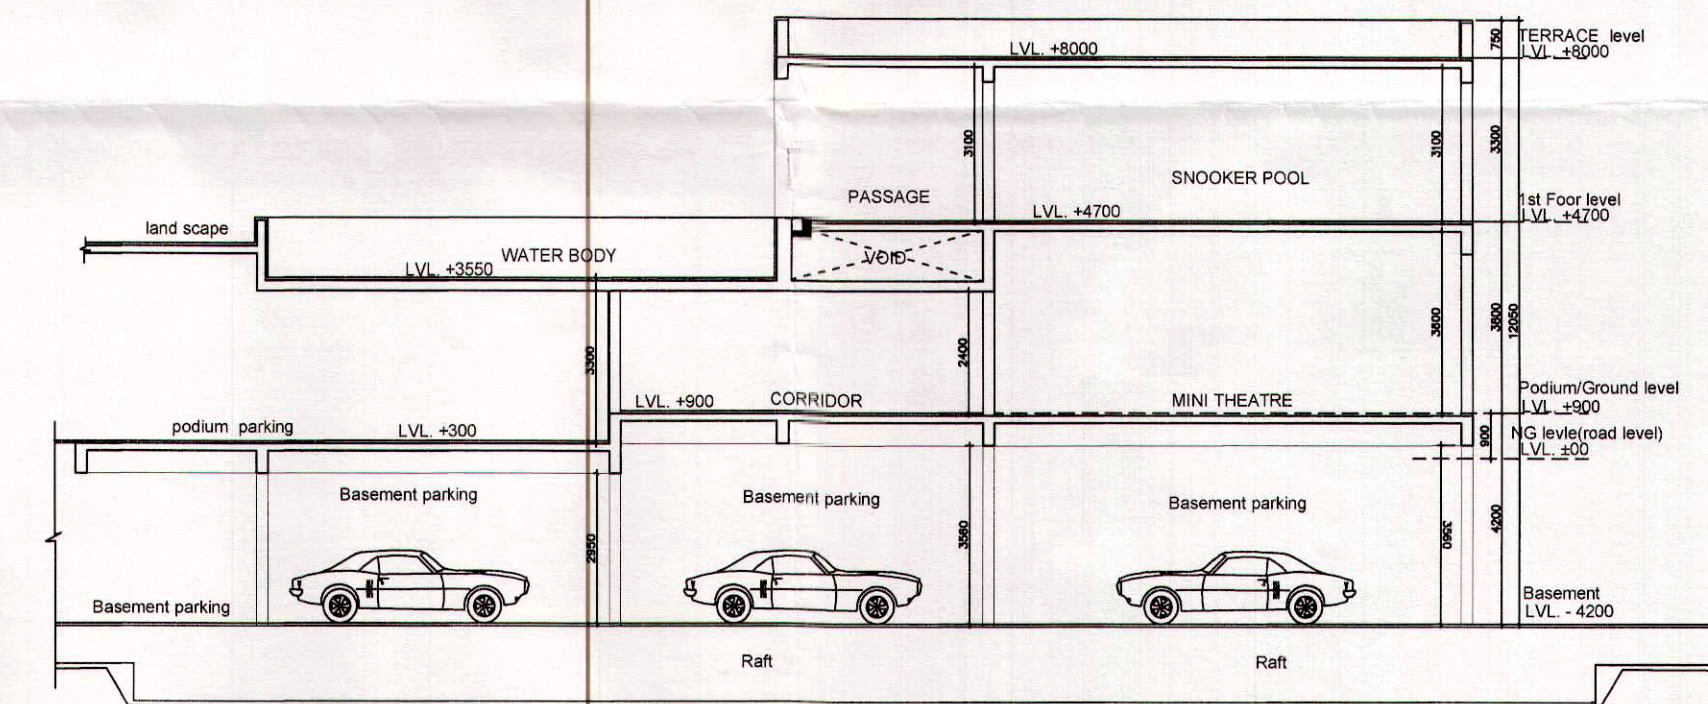

SECTION A-A

SUBMISSION DRAWING

PROJECT:

PROPOSED PLAN FOR SPORTS CITY AT
LAND PARCEL SC-02/A8, SECTOR-150, NOIDA
FOR - M/s WISH LAND BUILDZONE PVT. LTD.

DRAWING TITLE:

CLUB BUILDING & COMMERCIAL FLOOR
PLANS, SECTION AND ELEVATIONS

OWNER'S SIGN	ARCHITECT'S SIGN	SCALE	DEALT BY	DATE
CONSULTANT:		DESIGN BY	CHECKED BY	DRG. No.