




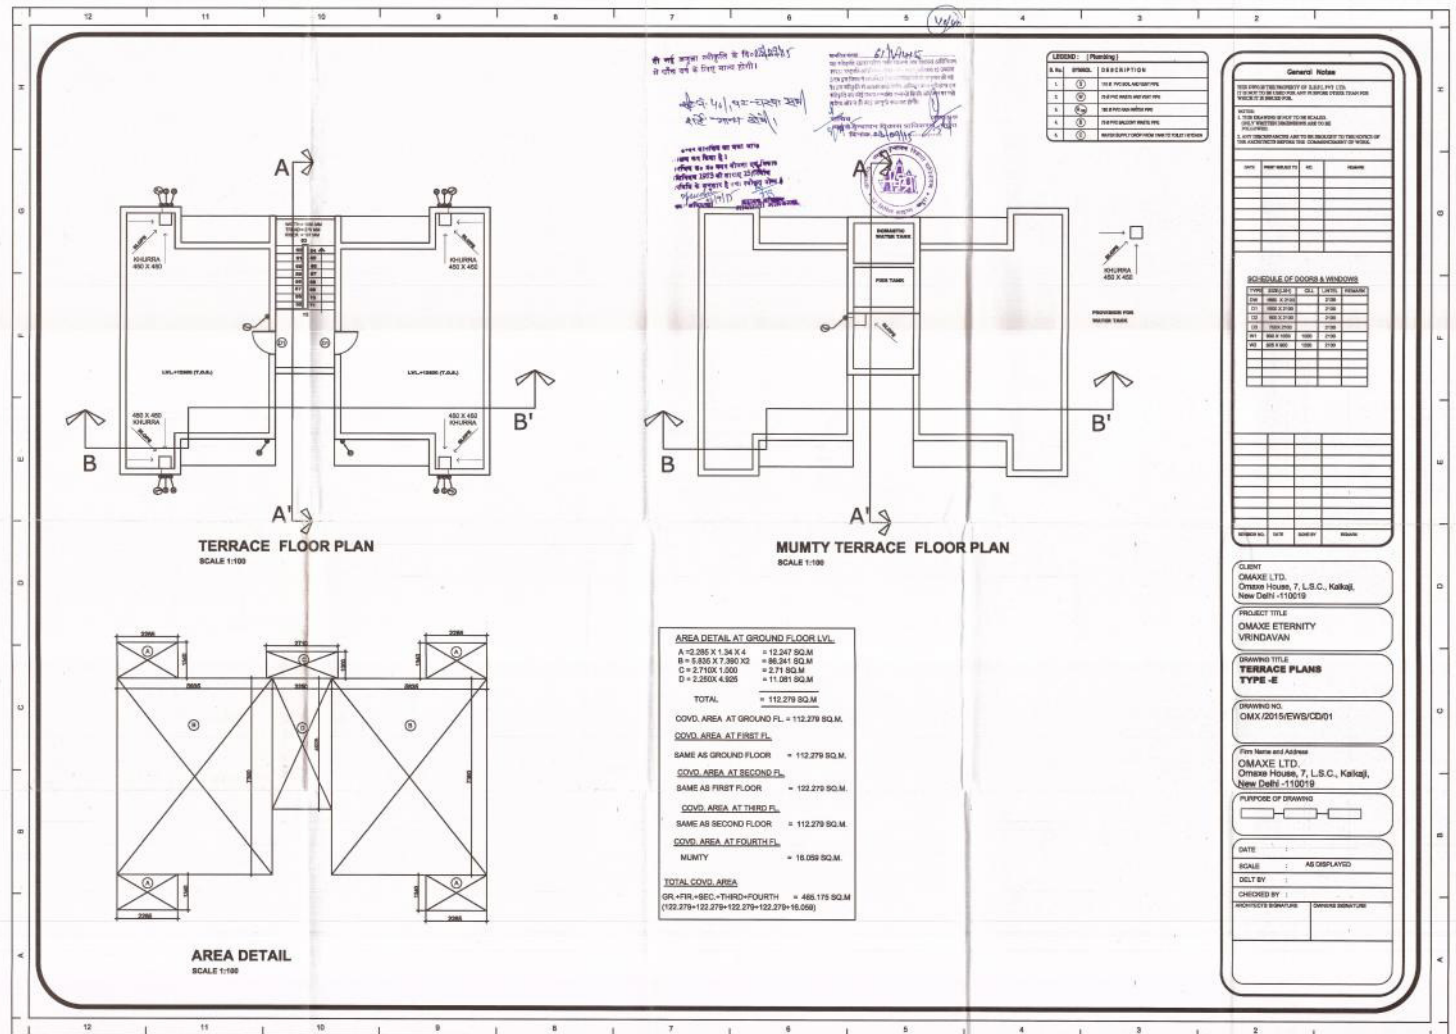




वी नई अणुवा एकीकृति के दि. 25/03/2021
मे पीनल वर्ग के विद्या मान्य होती।

[illegible][illegible]

LINE NO.	SYMBOL	DESCRIPTION
1.	(E)	100 PHS SOL. (H2O) (H2O)
2.	(E)	100 PHS SOL. (H2O) (H2O)
3.	(E)	100 PHS SOL. (H2O) (H2O)
4.	(E)	100 PHS SOL. (H2O) (H2O)
5.	(E)	100 PHS SOL. (H2O) (H2O)

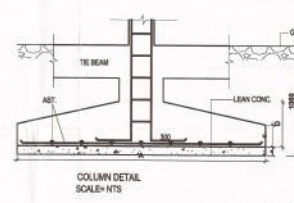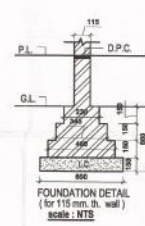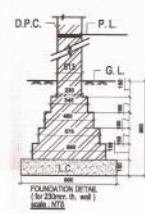

General Notes

[illegible][illegible][illegible]

CLIENT
OMAXE LTD.
Omaxe House, 7, L.S.C., Kalkaji,

PROJECT TITLE
OMAXE ETERNITY
VRINDAVAN

(DRAWING TITLE)
FLOOR PLANS
TYPE -D

DRAWING NO.
OMX /2015/LIG/CD/01

Firm Name and Address
OMAXE LTD.
Omaxe House, 71 S.C. Mallik

PURPOSE OF DRAWING

DATE: _____

SCALE: _____

AS FURNISHED

DEL BY :	
CHECKED BY :	
PROJECTS SIGNATURE	OWNER SIGNATURE

[illegible]

AREA DETAIL
SCALE 1:200

AREA DETAIL AT GROUND FLOOR LVL.	
A = 9.949 X 9.294 X 2	= 183.141 SQ.M
B = 2.260 X 8.502	= 14.179 SQ.M
C = 2.710 X 1.15	= 3.1165 SQ.M
TOTAL	= 197.831 SQ.M

COVD. AREA AT GROUND FL. = 197.631 SQ.M.
COVD. AREA AT FIRST FL.
 SAME AS GROUND FLOOR = 197.631 SQ.M.
COVD. AREA AT SECOND FL.
 SAME AS FIRST FLOOR = 197.631 SQ.M.
COVD. AREA AT THIRD FL.
 SAME AS SECOND FLOOR = 197.631 SQ.M.
COVD. AREA AT FOURTH FL.
 MUMTY = 14.179 SQ.M.

TOTAL COVD. AREA
GR.+FIR.+SEC.+THRD.+FOURTH = 804.703 SQ.M
(197.631+197.631+197.631+197.631+14.179)

L203020 - (Planting)		
S. No.	SYMBOL	DESCRIPTION
1.	(B)	100 G. PINK BOLL WORM RESISTANT
2.	(M)	100 G. PINK BOLL WORM RESISTANT
3.	(R)	100 G. PINK BOLL WORM RESISTANT
4.	(R)	100 G. PINK BOLL WORM RESISTANT
5.	(C)	100 G. PINK BOLL WORM RESISTANT

[illegible]

CLIENT
OMAXE LTD.
Omaze House, 7, L.B.C., Kalkaji,
New Delhi - 110019

PROJECT TITLE
OMAXE ETERNITY
VRINDAVAN

DRAWING TITLE
TERRACE PLANS
TYPE -D

DRAWING NO.
OMX/2015/LIG/CDM

First Name and Address
OMAXE LTD

PURPOSE OF DRAWING

DATE	:	
SCALE	:	AS IS
DELT BY	:	

CHECKED BY :	
ARCHITECT'S SIGNATURE	DATE

1	2	
---	---	---	---	---	---	---	---	---	----	----	-----