




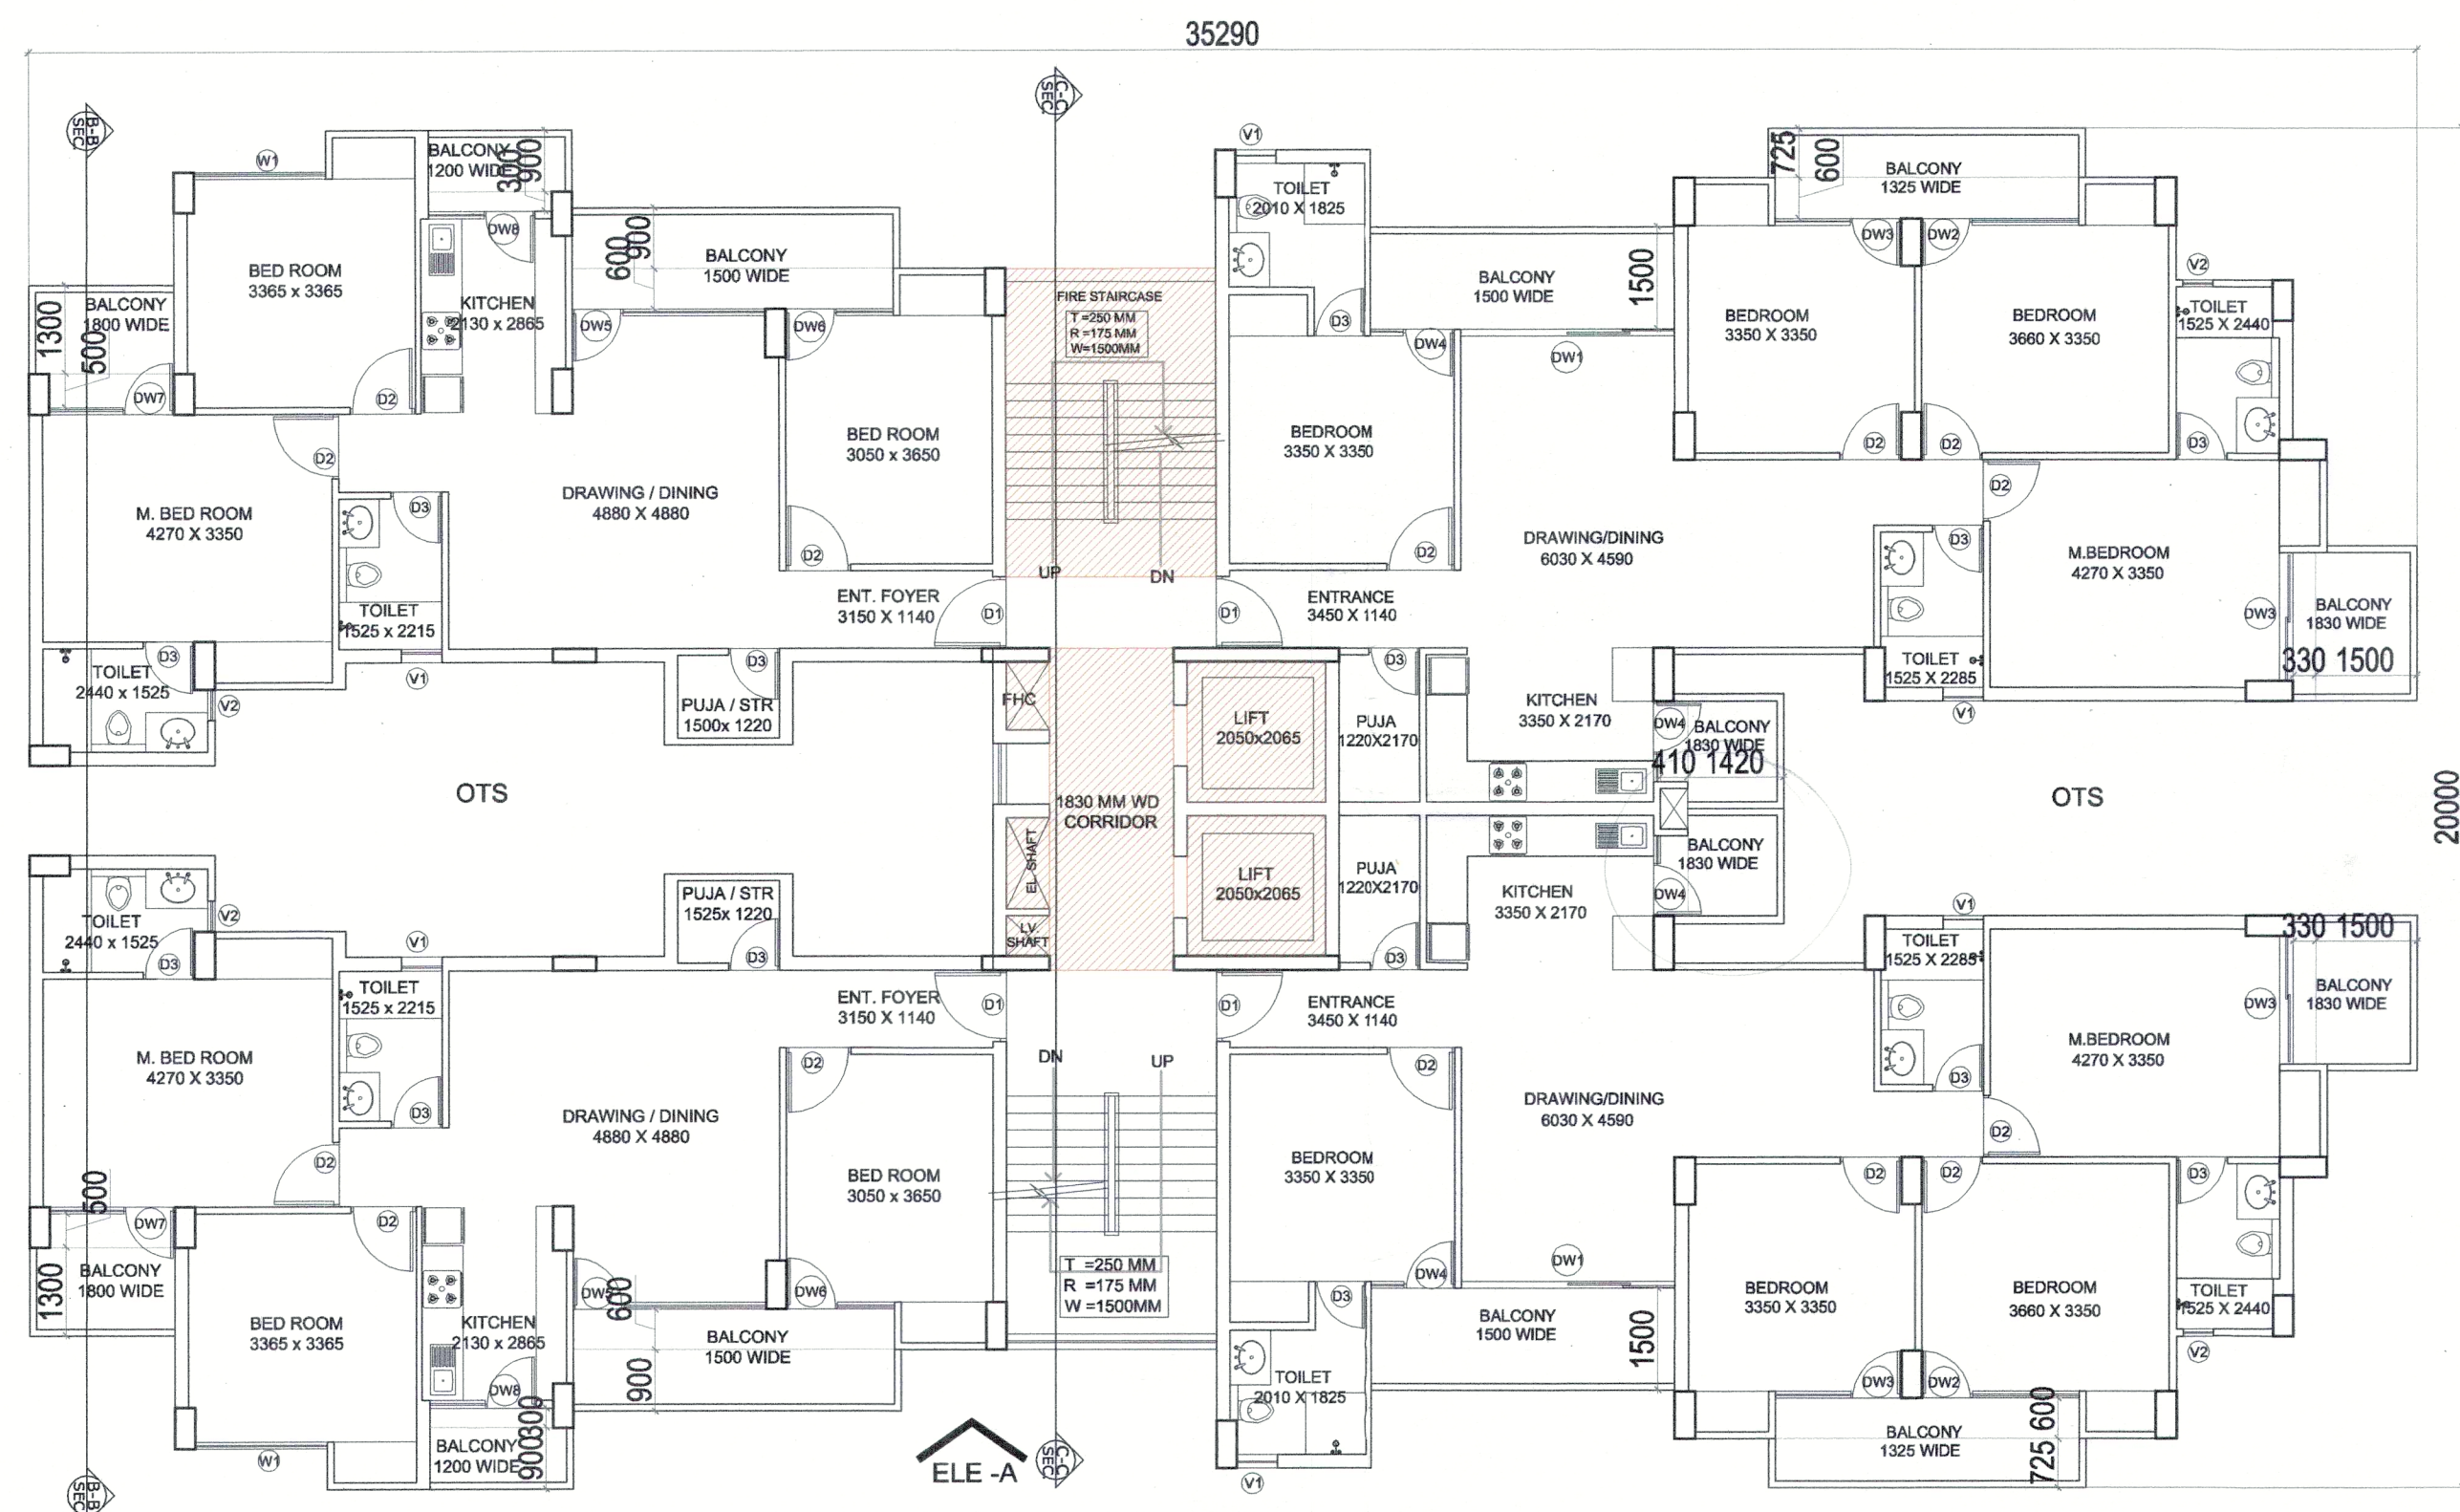


TOWER - A (SAME AS TOWER B, C & D)
TYPICAL FLOOR PLAN (1ST TO 10TH)

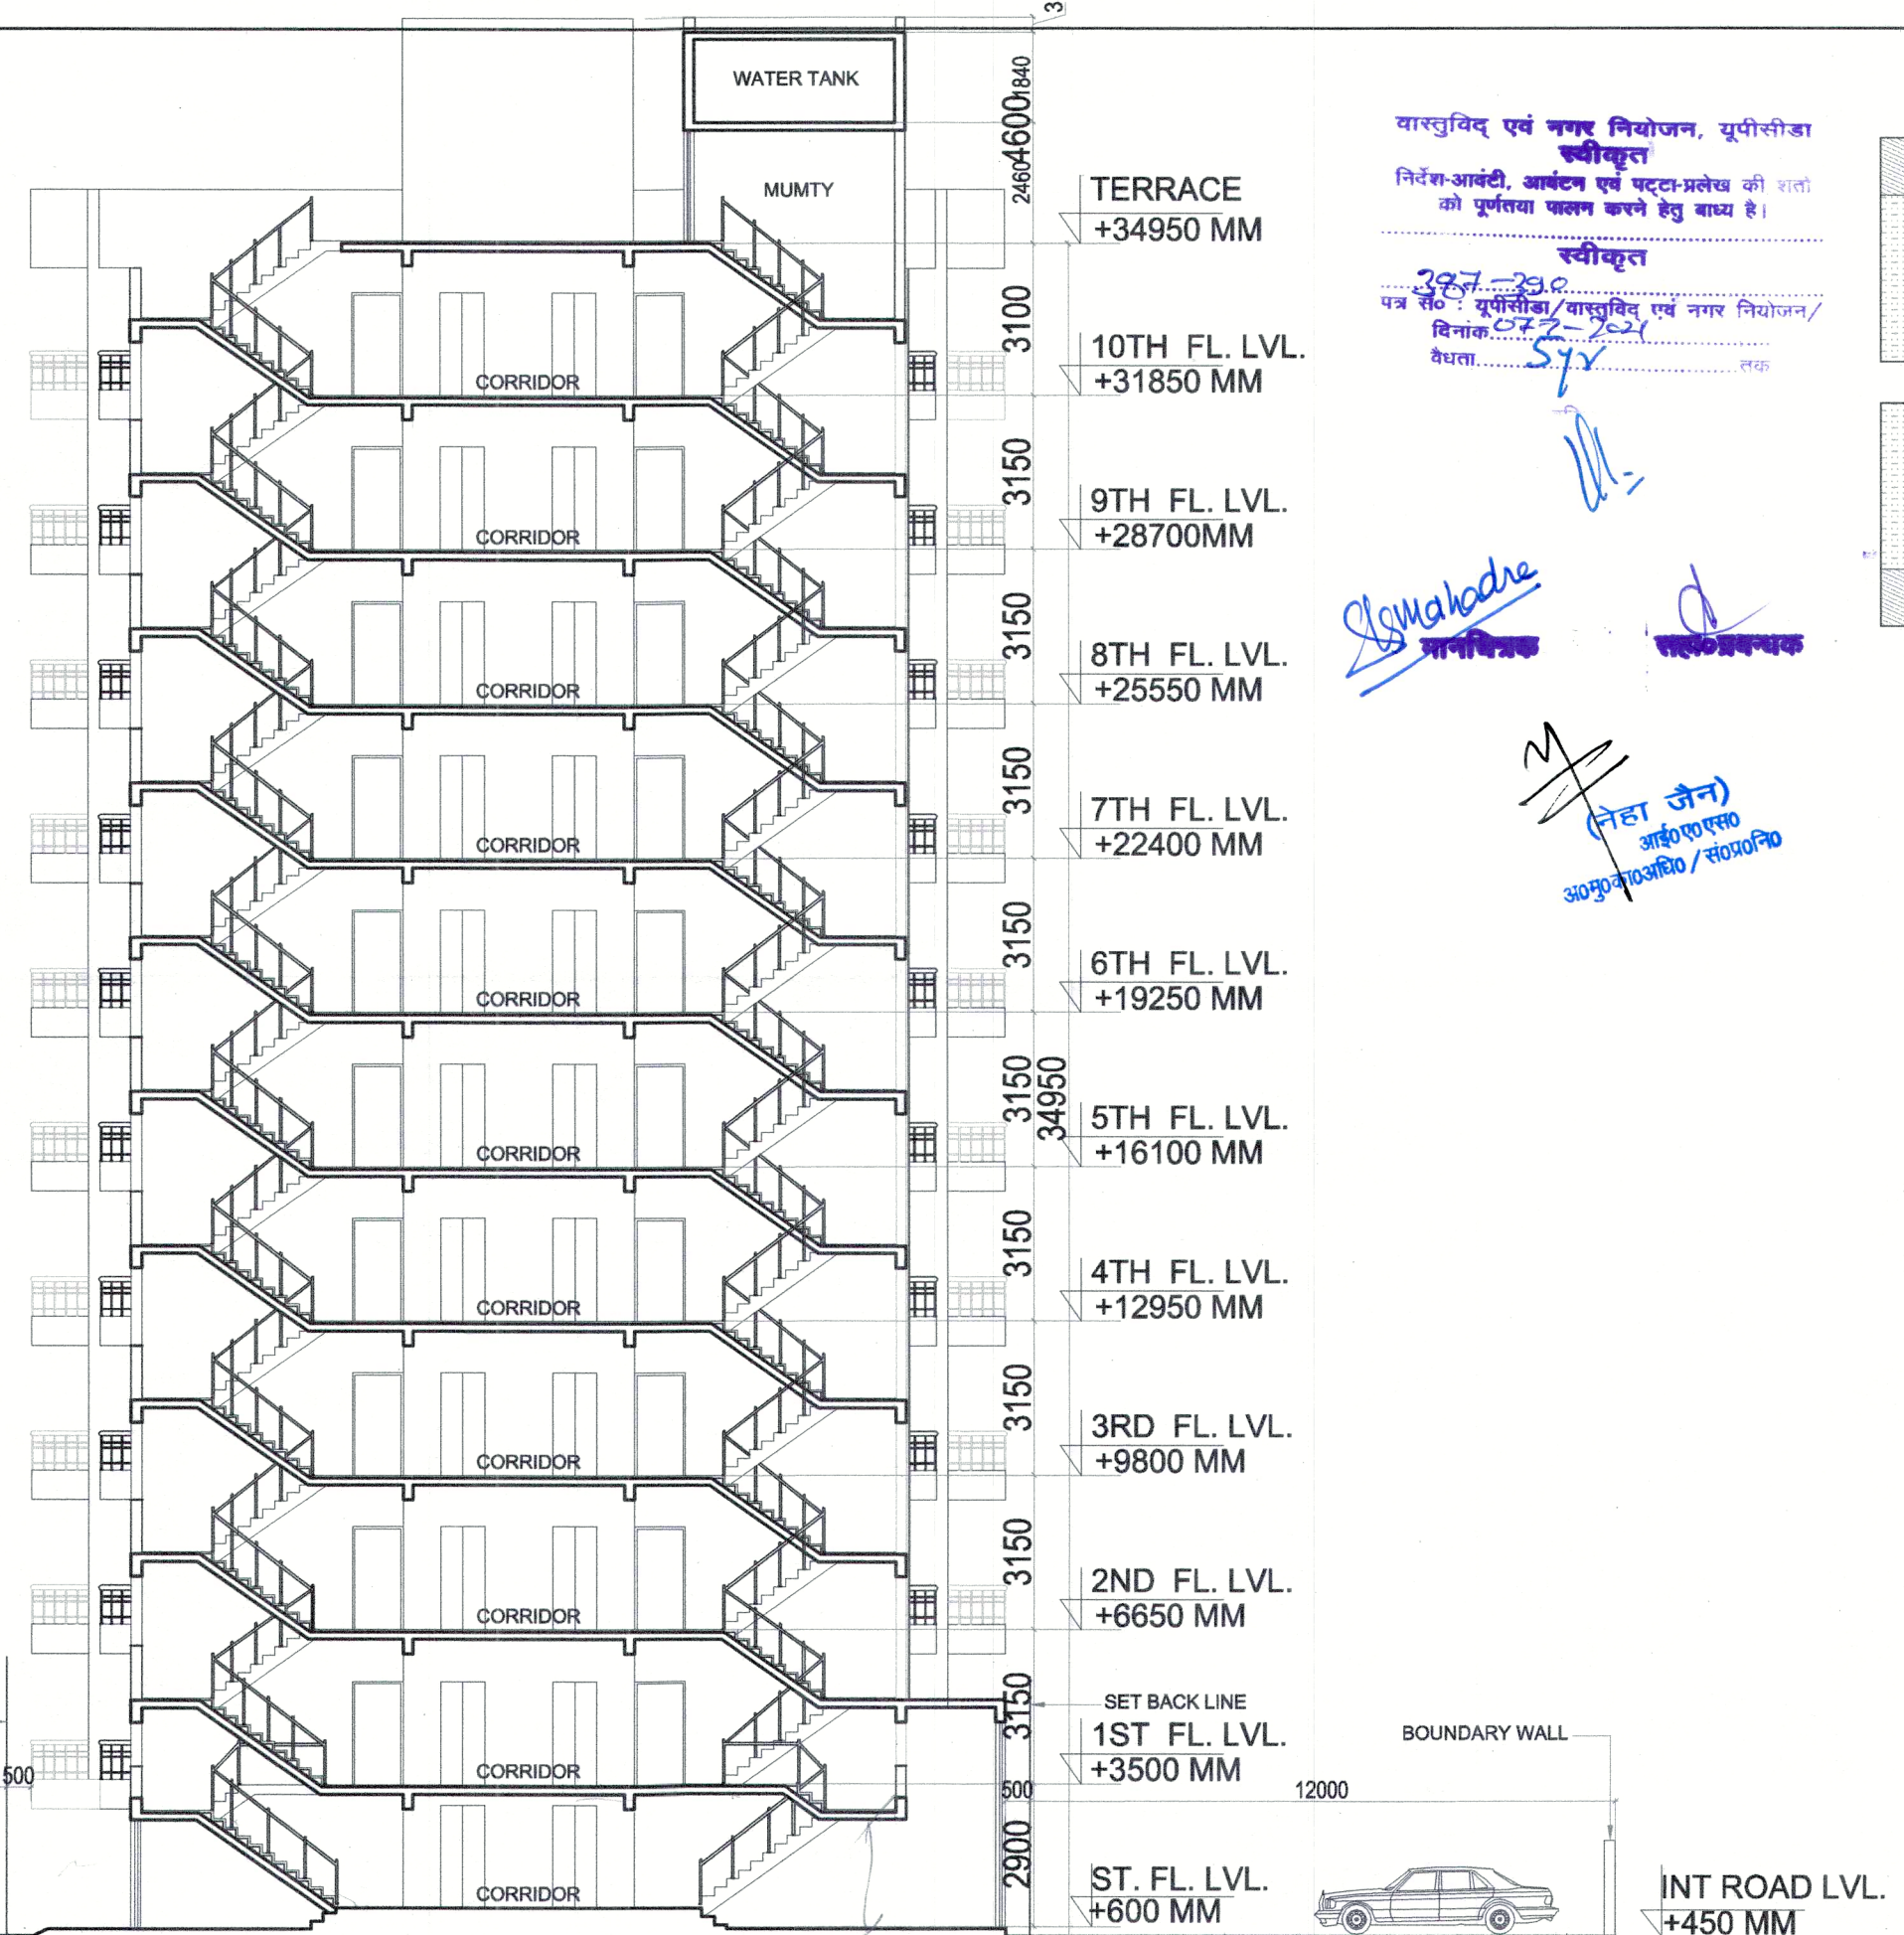


SECTION C-C

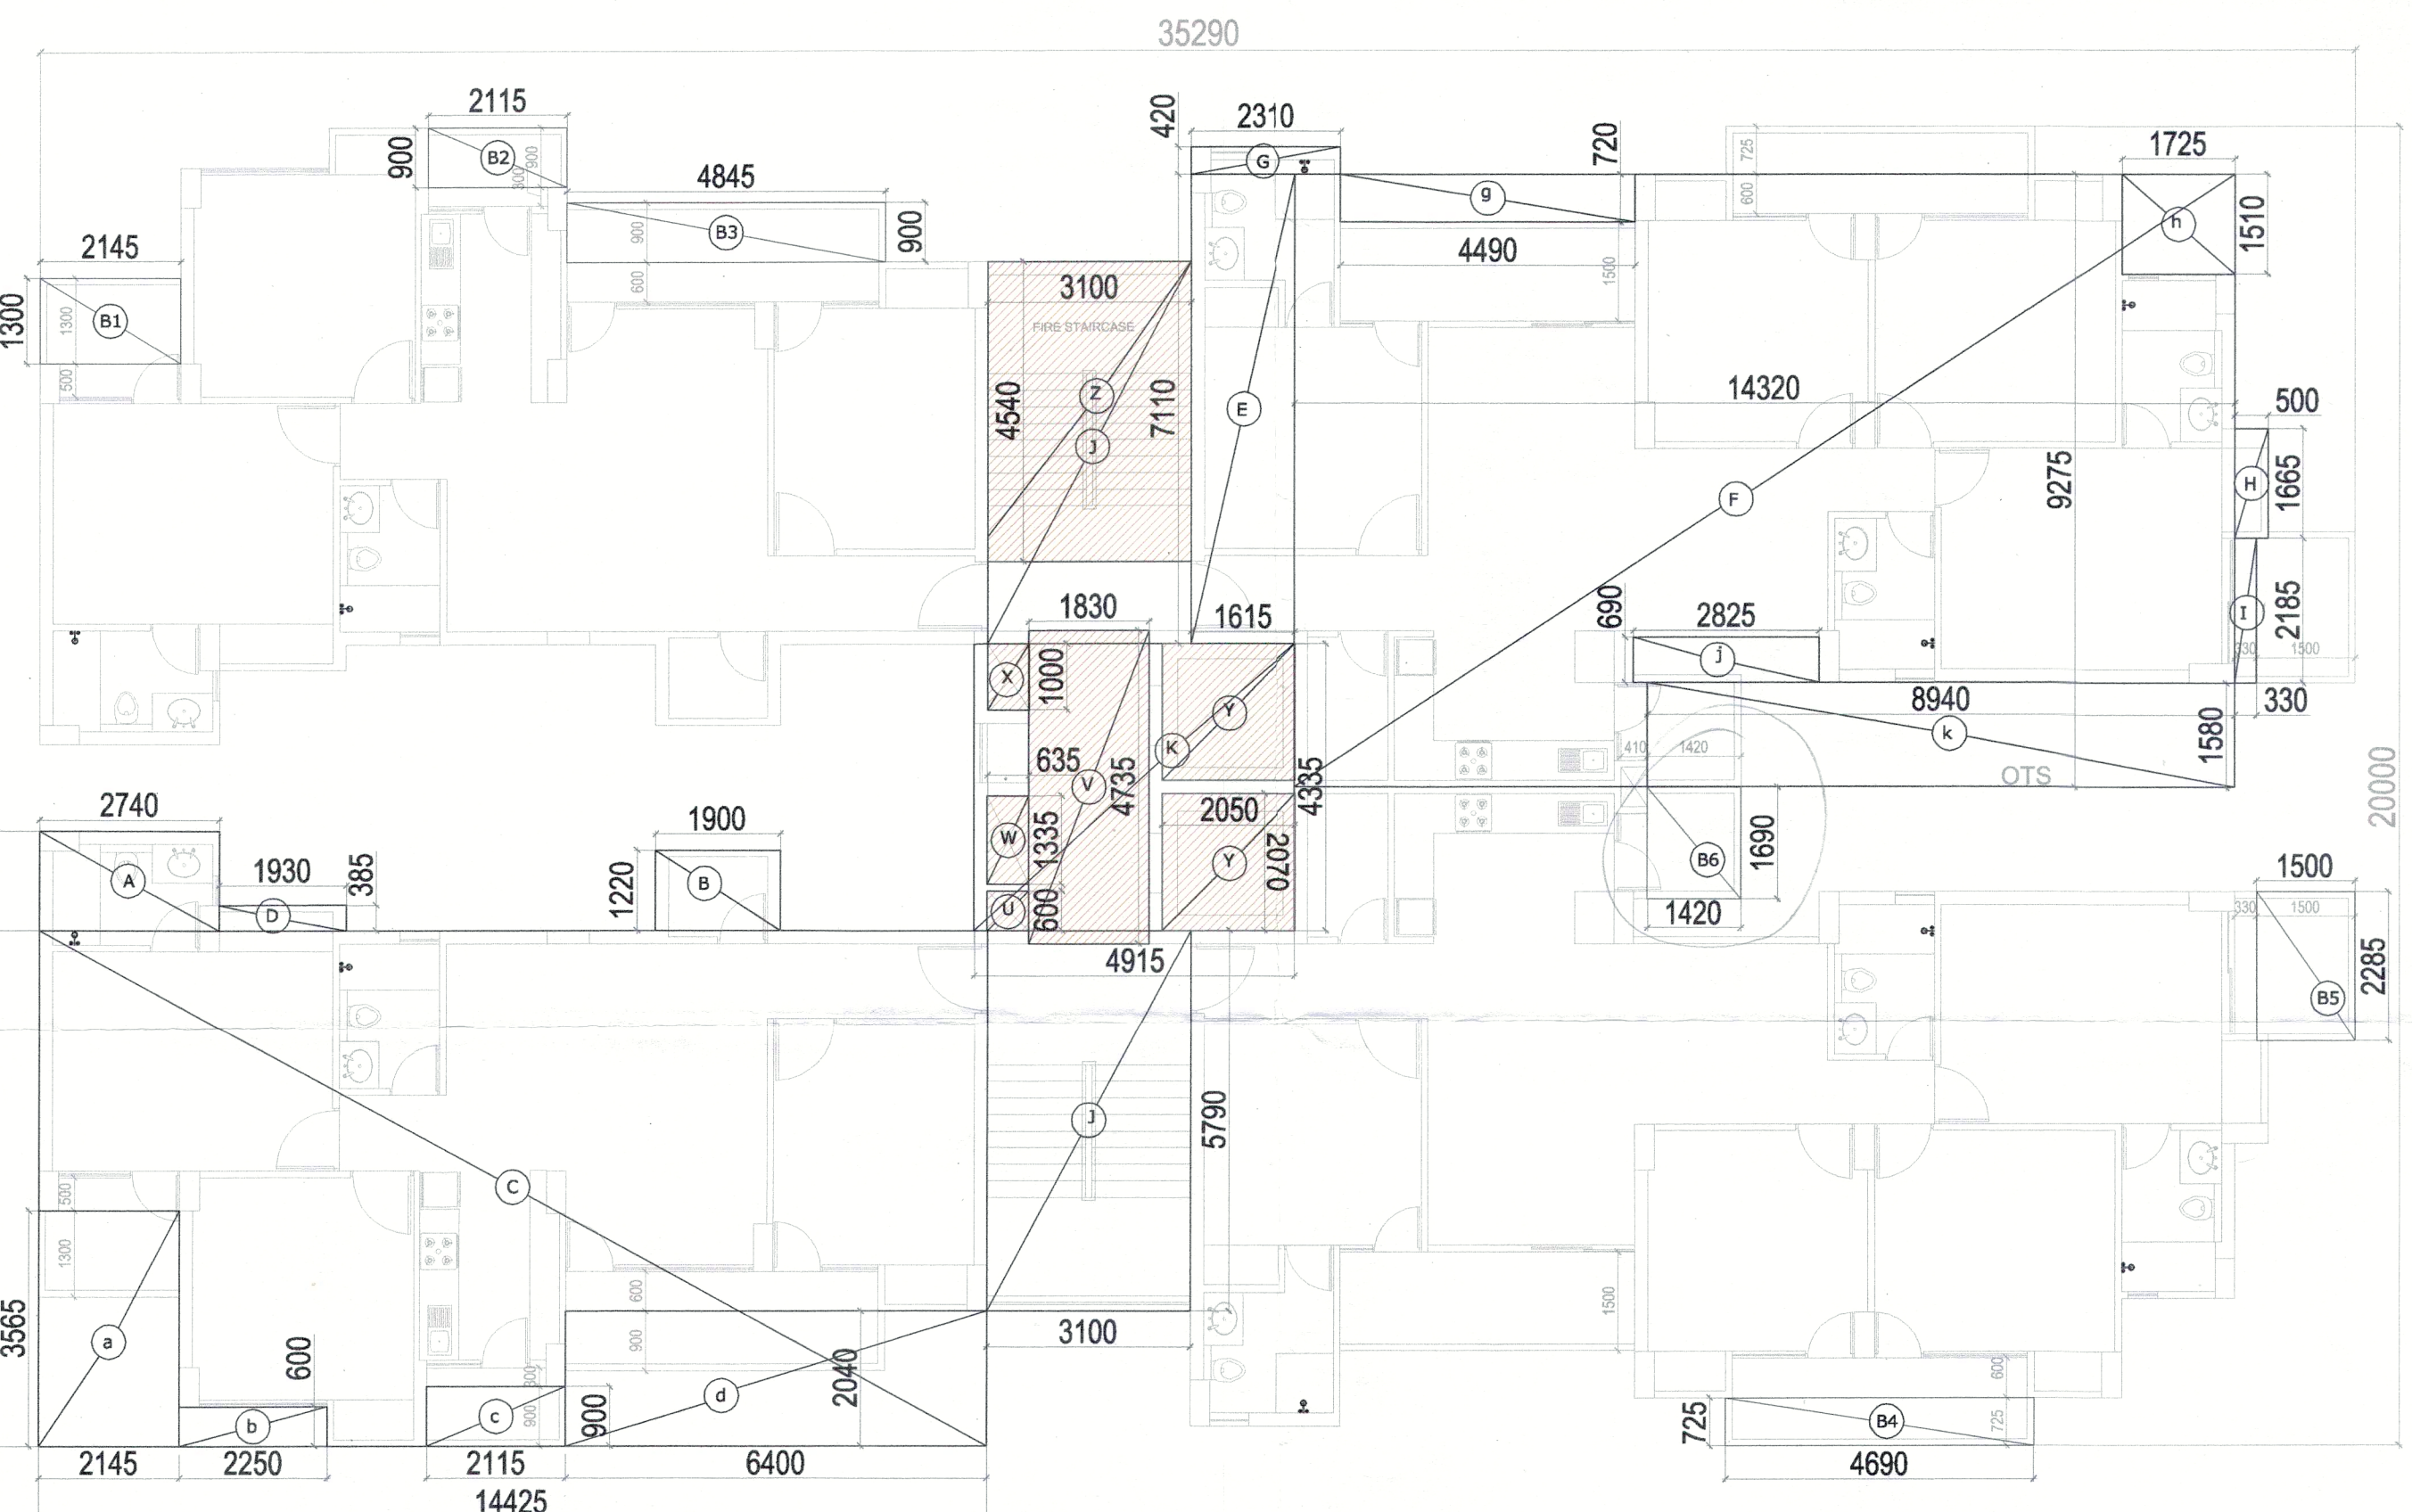

TOWER - A (SAME AS TOWER B, C & D)
FAR & NON FAR AREA DIAGRAM
TYPICAL FLOOR PLAN

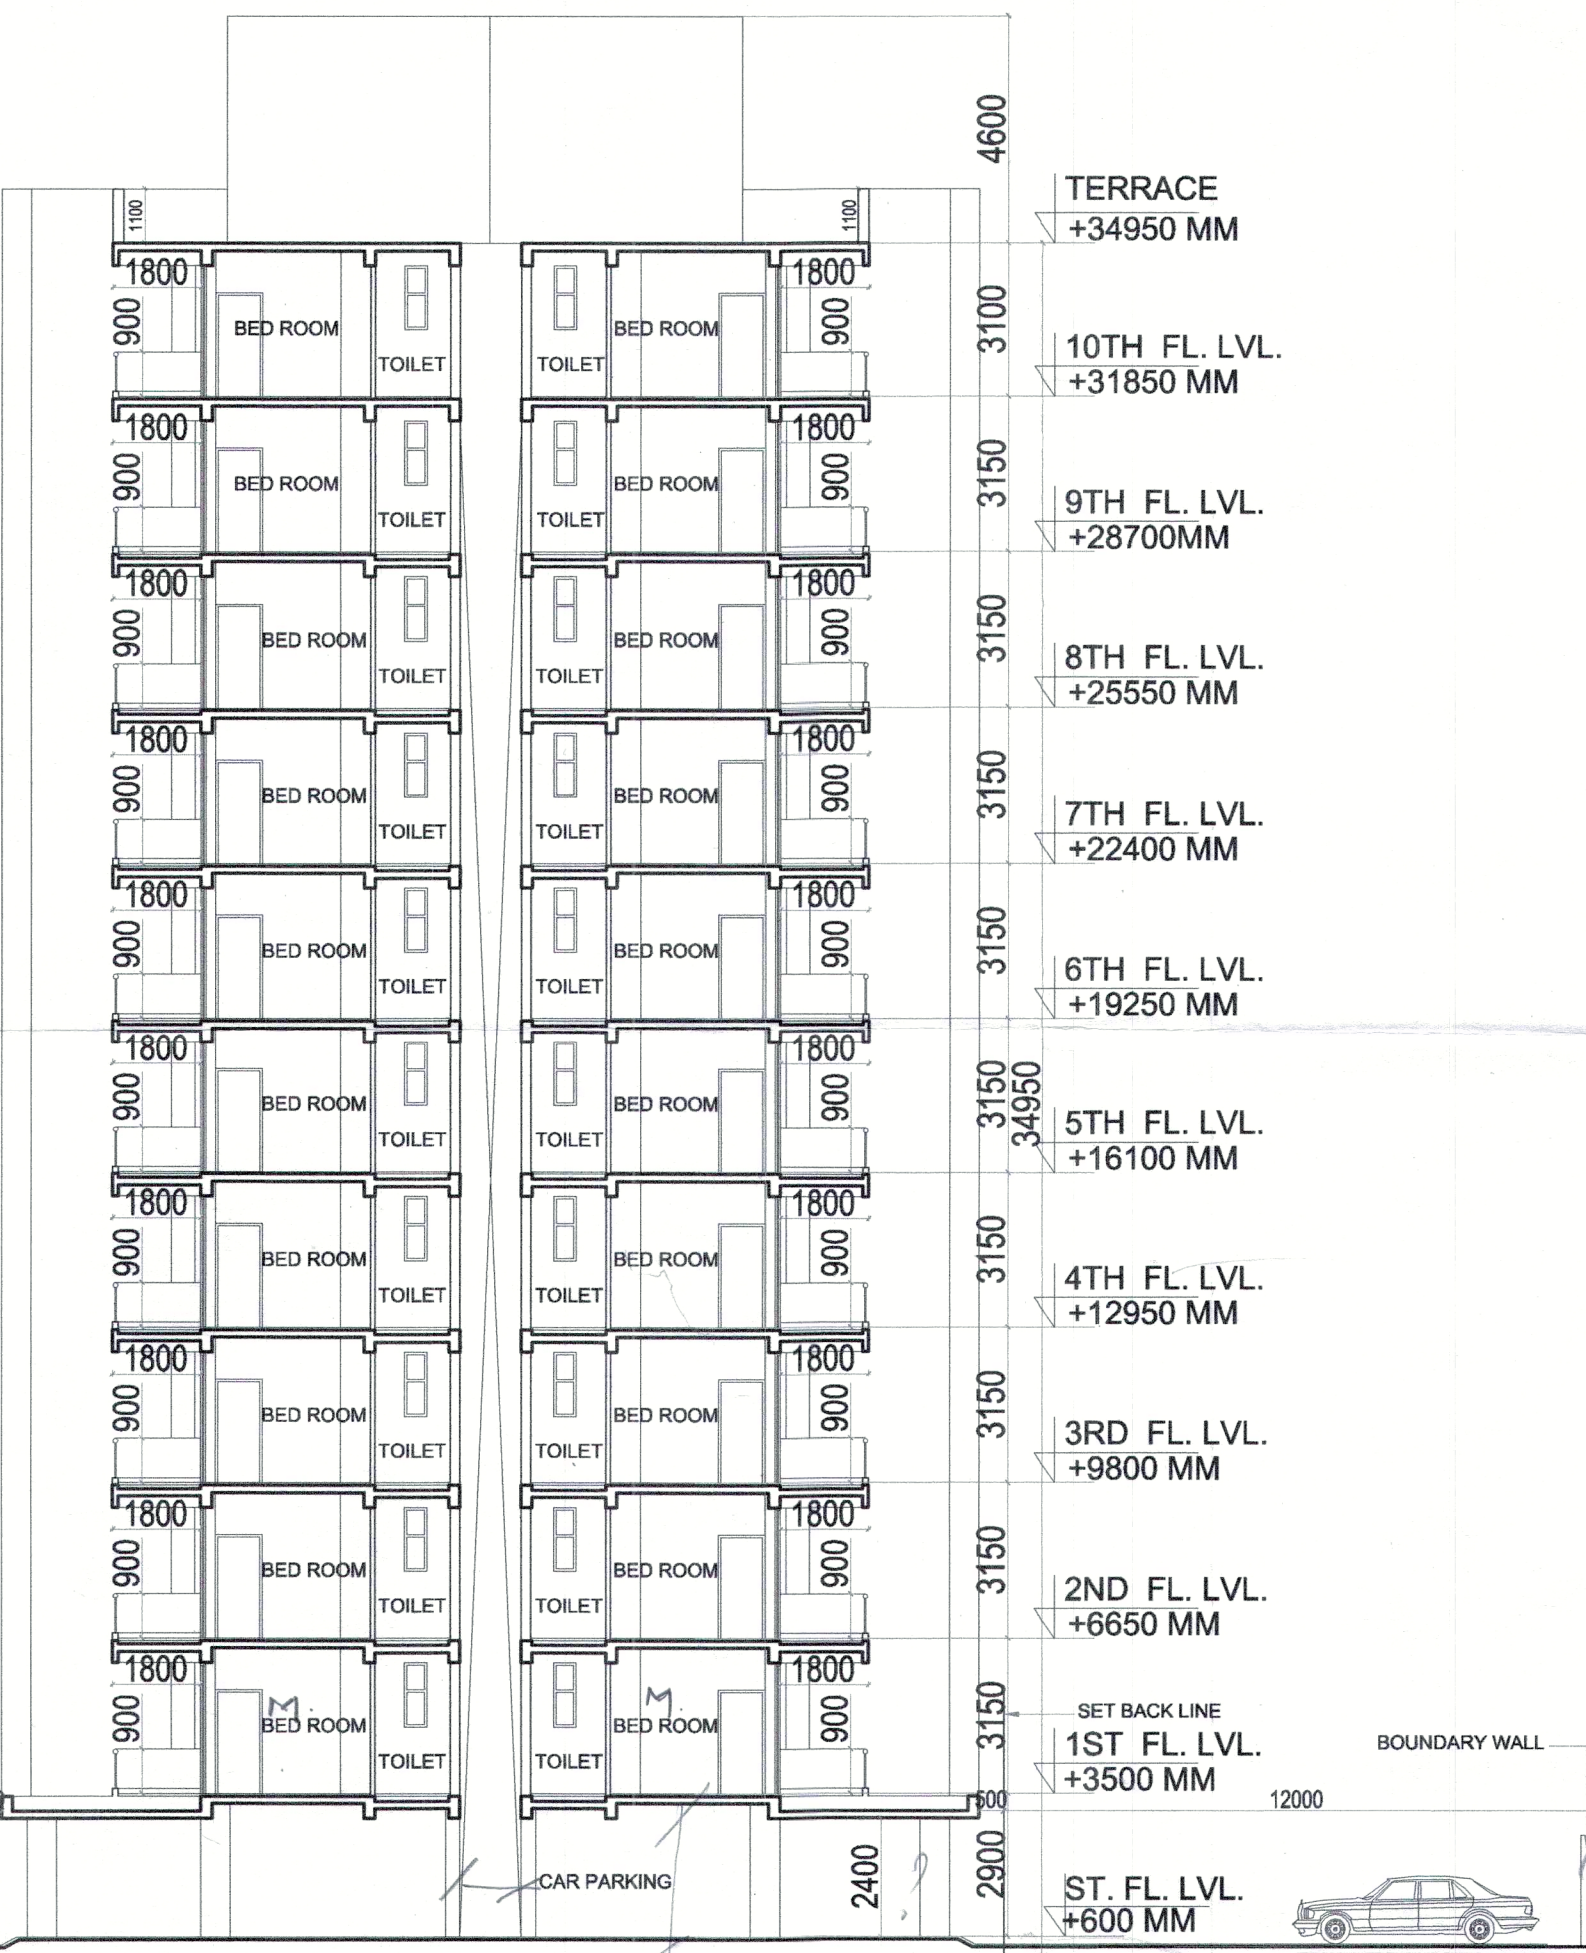

SECTION B-B

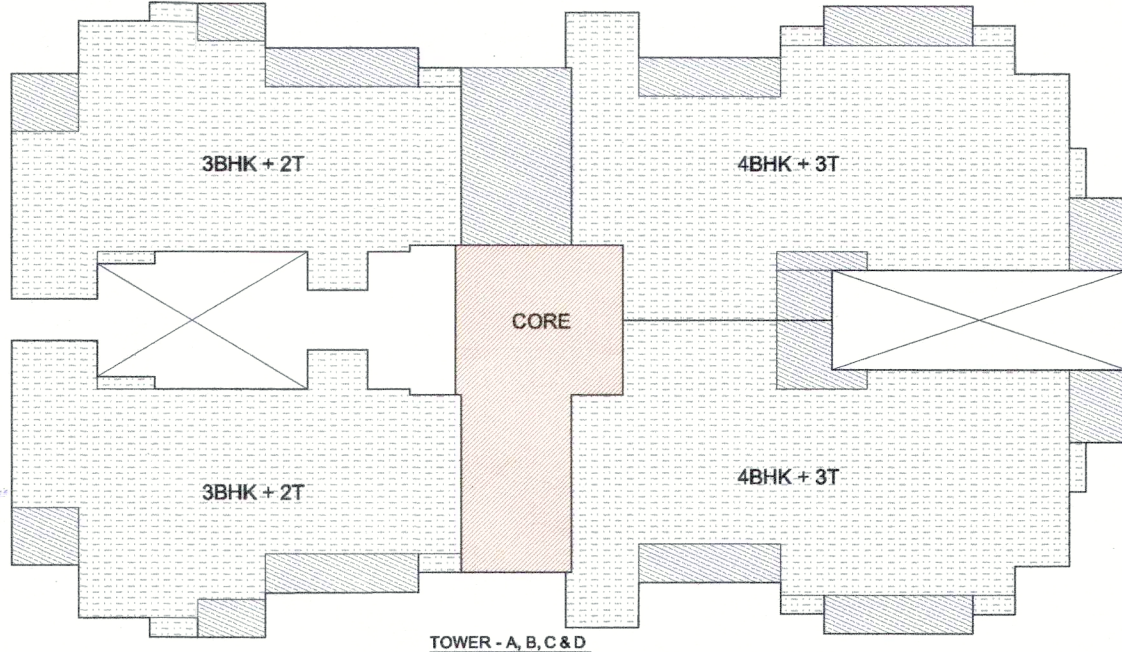

FLOOR AREA OF TOWER A (SAME AS TOWER B, C & D - TYPICAL FLOOR)

S No.	LENGTH	WIDTH	AREA	NOS.	TOTAL
A	2.740	1.510	4.137	2	8.275
B	1.900	1.220	2.318	2	4.636
C	14.425	7.830	112.948	2	225.896
D	1.930	0.385	0.743	2	1.486
E	1.615	7.110	11.483	2	22.965
F	14.32	9.275	132.818	2	265.636
G	2.310	0.420	0.970	2	1.940
H	0.500	1.665	0.833	2	1.665
I	0.330	2.185	0.721	2	1.442
J	3.100	5.790	17.949	2	35.898
K	4.915	4.335	21.307	1	21.307
TOTAL TF FLOOR AREA					591.146 SQM

DEDUCTIBLE AREA OF TOWER A (SAME AS TOWER B, C & D - TYPICAL FLOOR)

a	b	c	d	e	f	g	h	i	j	k	TOTAL
2.145	2.250	2.115	6.400	4.490	1.725	2.825	8.940	0.635	4.735	1.335	15.294
0.600	0.900	2.040	0.720	1.510	0.690	1.580	0.635	4.735	1.335	1.904	2.700
1.350	1.904	13.056	3.233	2.605	1.949	14.125	0.381	8.665	0.848	0.635	3.807
2	2	2	2	2	2	2	2	1	1	2	26.112
2	2	2	2	2	2	2	2	1	1	2	6.466
2	2	2	2	2	2	2	2	1	1	2	5.210
2	2	2	2	2	2	2	2	1	1	2	3.899
2	2	2	2	2	2	2	2	1	1	2	28.250
TOTAL DEDUCTIBLE AREA											91.737 SQM

15% AREA OF TOWER A (SAME AS TOWER B, C & D - TYPICAL FLOOR)

S No.	LENGTH	WIDTH	AREA	NOS.	TOTAL
U	0.6	0.635	0.381	1	0.381
V	1.830	4.735	8.665	1	8.665
W	0.635	1.335	0.848	1	0.848
X	0.635	1.000	0.635	1	0.635
Y	2.050	2.070	4.244	2	8.487
Z	3.100	4.540	14.074	1	14.074
TOTAL 15% AREA					33.090 SQM

FAR AREA OF TOWER A = FLOOR AREA - DEDUCTIBLE AREA - 15% FAR AREA = 466.319 SQM

NON FAR BALCONY AREA OF TOWER A (SAME AS TOWER B, C & D - TYP. FLOOR)

S No.	LENGTH	WIDTH	AREA	NOS.	TOTAL
B1	2.145	1.300	2.789	2	5.577
B2	2.115	0.900	1.904	2	3.807
B3	4.845	0.900	4.361	2	8.721
B4	4.690	0.725	3.400	2	6.801
B5	1.500	2.285	3.428	2	6.855
B6	1.420	1.690	2.400	2	4.800
TOTAL NON AREA					36.560 SQM

DOOR WINDOW SCHEDULE

S.NO	TYPE	WIDTH	CILL	LINTEL
1	D1	1050	-	2100
2	D2	950	-	2100
3	D3	750	-	2100
4	DW1	2950	450	2650
5	DW2	2325	450	2650
6	DW3	1865	450	2650
7	DW4	1175	450	2650
8	DW5	2850	450	2650
9	DW6	1595	450	2650
10	DW7	1845	450	2650
11	DW8	1465	450	2650
12	DW9	3100	450	2650
13	DW9'	3100	450	2650
14	W1	1650	450	2650
15	V1	600	1350	2650
16	V2	450	1350	2650

15% FAR AREA

REVISED SUBMISSION DRAWING

PROJECT :
PROPOSED GROUP HOUSING BUILDING
PLAN OF PLOT NO. GH-A (GH-6 TO GH-13),
AT INDUSTRIAL AREA TALANAGARI,
HOUSING SECTOR, ALIGARH, U.P.

CLIENT :
OZONE PROMOTERS PVT. LTD.,
B-2/16, MOHAN COOPERATIVE INDL. ESTATE,
BEHIND BADARPUR METRO STATION,
NEW DELHI - 110044.

SHEET TITLE :
FLOOR PLAN & AREA DETAIL
TOWER A, B, C & D

DATE : DRG.NO : SD-05

SCALE : 1:100 NORTH :

OWNER'S SIGN ARCHITECT'S SIGN

ARCHITECTS :
SPACE DESIGN GROUP
W-139, FF, Greater Kailash- I, New Delhi 48
PHONE :011-29240732, 41631265, 29233752
email : spacedesigngroup@rediffmail.com