
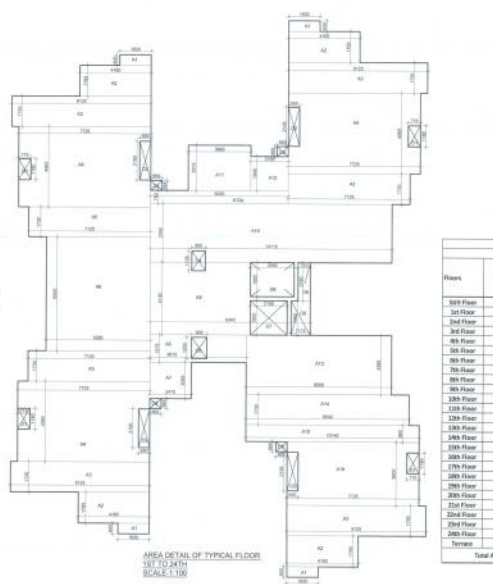
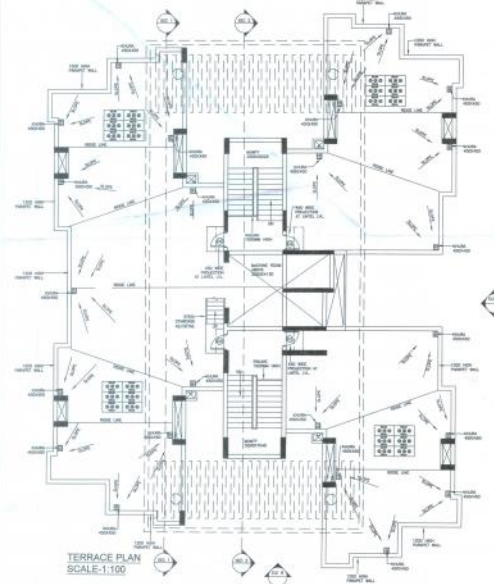
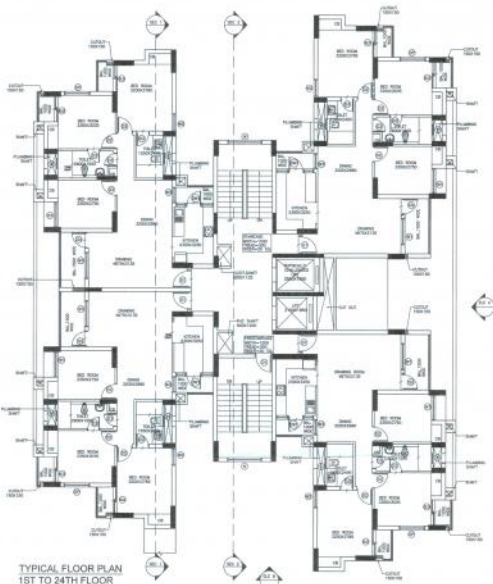


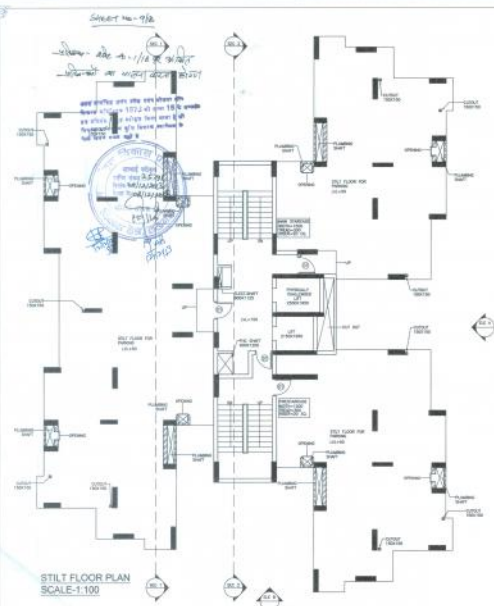

Area Detail of Stilt Floor

Name	Width (in mt.)	Length (in mt.)	No.	Area (in sq. mt.)
C1	3.660	5.115	1.0	18.721
C2	5.100	1.340	1.0	6.830
C3	7.155	4.660	1.0	33.441
C4	3.660	1.340	2.0	9.845
Total				68.207

Area To Be Deduct

Name	Width (in mt.)	Length (in mt.)	No.	Area (in sq. mt.)
D1	0.900	1.125	1.0	0.990
D2	0.900	1.200	1.0	1.080
D3	1.000	1.850	1.0	1.850
D4	0.600	1.180	1.0	0.708
Total				4.628

Total Built up Area 63.579

AREA DETAIL OF FIRST FLOOR

Name	Width (in mt.)	Length (in mt.)	No.	Area (in sq. mt.)
A1	1.830	0.600	4.0	4.392
A2	4.100	1.705	4.0	29.130
A3	8.115	1.705	4.0	55.220
A4	7.735	4.560	3.0	105.704
A5	7.125	2.720	2.0	38.570
A6	6.885	6.000	1.0	41.310
A7	2.435	2.005	1.0	4.880
A8	5.635	2.575	2.0	29.044
A9	9.340	4.135	1.0	38.825
A10	14.115	3.365	1.0	47.497
A11	1.885	2.575	1.0	4.855
A12	2.385	1.165	1.0	2.780
A13	8.090	0.750	1.0	6.068
A14	8.540	3.385	1.0	28.904
A15	10.140	0.960	1.0	9.734
A16	7.725	1.620	1.0	12.525
Total (A)				476.884

Area To be deduct

Name	Width (in mt.)	Length (in mt.)	No.	Area (in sq. mt.)
D1	0.715	1.180	4.0	3.375
D2	0.600	2.100	4.0	2.520
D3	0.900	0.900	4.0	3.600
D4	0.800	1.125	1.0	0.900
D5	0.900	1.300	1.0	1.170
D6	2.550	1.920	1.0	4.902
D7	2.550	1.850	1.0	4.718
D8	1.125	1.850	1.0	2.081
D9	0.715	2.180	1.0	1.559
Total (B)				29.484

Total Built up Area On First Floor (A-B) 447.400

Area Calculations for Block-B

Floor	Use	Area (in Sq. Mt.)	Ground Coverage (in Sq. Mt.)	Netty & Machine Room	No. of Flats	AREA FOR PLOT (in Sq. Mt.)
1st Floor	Plotting	20.19	63.028	485.100		65.219
2nd Floor	Plots	20.19	440.32		4	460.290
3rd Floor	Plots	20.19	440.32		4	460.290
Total Areas		304.75	33941.43	440.32	57.48	13493.47


This drawing is a "COPYRIGHT" contents of this drawing or part thereof may not be used or reproduced without the permission of the Architect

NORTH

Sl. No.	Particulars	Area (in sq. mt.)	Remarks
1	Plot Area	13493.47	
2	Stilt Floor Area	68.207	
3	1st Floor Area	447.400	
4	2nd Floor Area	447.400	
5	3rd Floor Area	447.400	
6	4th Floor Area	447.400	
7	5th Floor Area	447.400	
8	6th Floor Area	447.400	
9	7th Floor Area	447.400	
10	8th Floor Area	447.400	
11	9th Floor Area	447.400	
12	10th Floor Area	447.400	
13	11th Floor Area	447.400	
14	12th Floor Area	447.400	
15	13th Floor Area	447.400	
16	14th Floor Area	447.400	
17	15th Floor Area	447.400	
18	16th Floor Area	447.400	
19	17th Floor Area	447.400	
20	18th Floor Area	447.400	
21	19th Floor Area	447.400	
22	20th Floor Area	447.400	
23	21st Floor Area	447.400	
24	22nd Floor Area	447.400	
25	23rd Floor Area	447.400	
26	24th Floor Area	447.400	
27	25th Floor Area	447.400	
28	26th Floor Area	447.400	
29	27th Floor Area	447.400	
30	28th Floor Area	447.400	
31	29th Floor Area	447.400	
32	30th Floor Area	447.400	
33	31st Floor Area	447.400	
34	32nd Floor Area	447.400	
35	33rd Floor Area	447.400	
36	34th Floor Area	447.400	
37	35th Floor Area	447.400	
38	36th Floor Area	447.400	

संकेत - 1/18 वी सं. 1/18
...
...


...

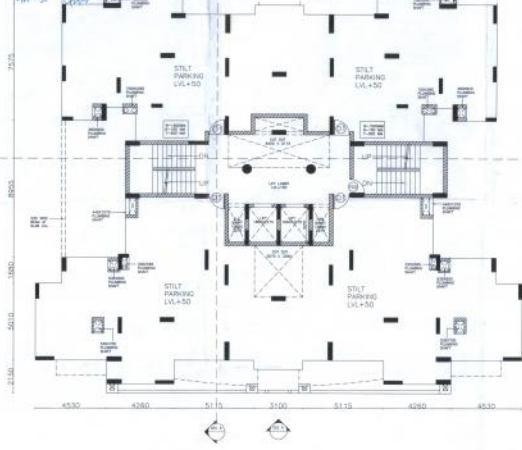

STILT FLOOR PLAN, SCALE 1:100



GROUND FLOOR PLAN, SCALE 1:100

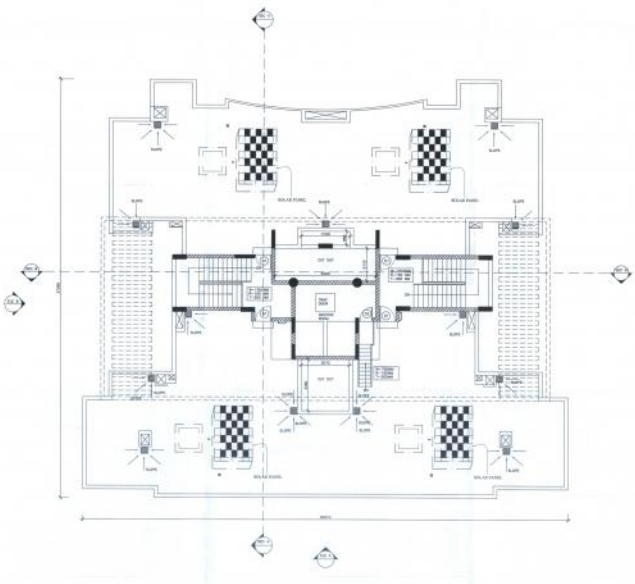

STILT FLOOR PLAN, SCALE 1:100

This drawing is a "COPYRIGHT" contents of this drawing or part thereof may not be used or reproduced without the permission of the Architect

NORTH

ROOM SCHEDULE			
Sl. No.	Room Name	Area	Remarks
1	STILT PARKING	1000.00	STILT PARKING
2	STILT PARKING	1000.00	STILT PARKING
...

PROPOSED GROUP HOUSING AT KHASRA NO. 182P, 183P, 184P IN VILLAGE ARDAUNAMAU & KHASRA NO. 18P, 19, 20, 21, 22P, 23, 24P, 25P, 44P & 45P IN VILLAGE AHIMAMAU AT GOMTINAGAR EXTENSION - LUCKNOW

SUBMISSION DRAWING (BLOCK A) (FLOOR PLANS)

DEALT BY: PUNEET VIRESH KUMAR

CHECKED BY: VIRESH KUMAR

APPROVED BY: DATE: MAY 2013

AS SHOWN: MAY 2013

OWNER'S NAME: PAARTH Infra Build Pvt. Ltd. and Others

PROJECT DEVELOPED BY: PAARTH Infra Build Pvt. Ltd. and Others

ARCHITECT: RUDRABHISHEK ENTERPRISES PVT. LTD.

TOWN & COUNTRY PLANNERS, ARCHITECTS & INTERIOR DESIGNERS.

DESIGNERS: SURVEY CIVIL SERVICES

DESIGNERS: GROUND FLOOR, YUVA BHAWAN

YUVA COMPLEX, 11, PANA PRATAP MARG LUCKNOW

CALL: (0522) 2288196

PROJECT DEVELOPED BY: M/s PAARTH INFRA BUILD PVT. LTD.

PROJECT DEVELOPED BY: M/s PAARTH INFRA BUILD PVT. LTD.

DRAWING NUMBER: GH/PAARTH/SUB-5