

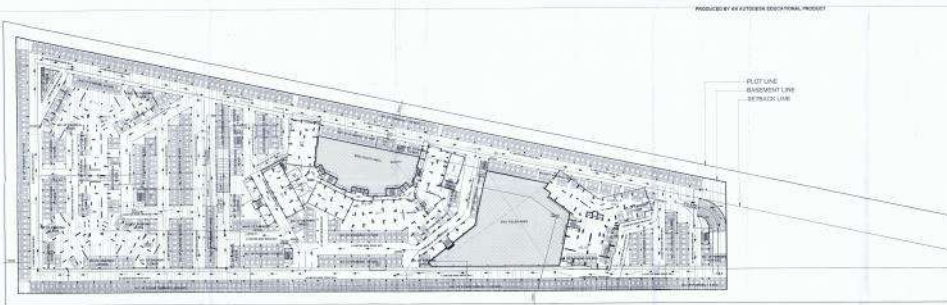


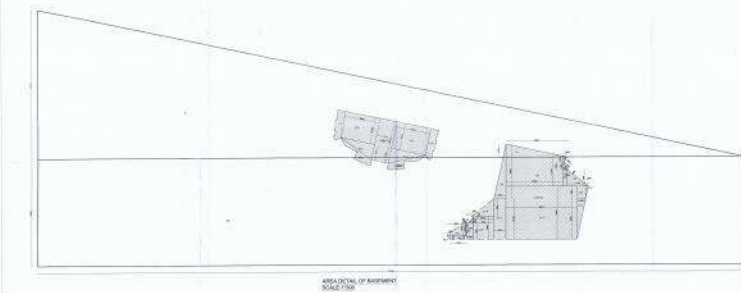

NO. OF CARS = 741 NOS. (including 152 stack parking) BASEMENT PLAN
SCALE: 1:100

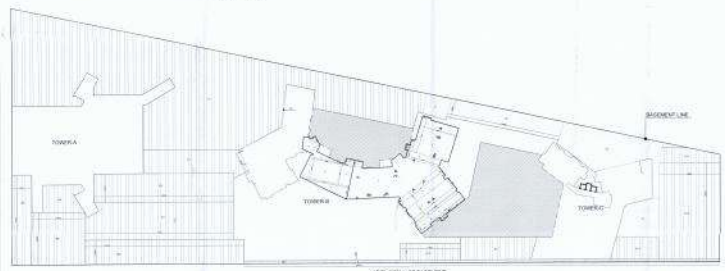

AREA DETAIL OF BASEMENT
SCALE: 1:50

LEGEND: 1. PROPOSED AREA 2. EXISTING AREA 3. STREETS LINE

ADDITIONAL PROPOSED AREA DETAIL OF BASEMENT				
Item	Type	Area (sq. m.)	No.	Area (sq. m.)
1	Basement	100.00	1	100.00
2	Basement	100.00	1	100.00
THIS DRAWING IS A COPYRIGHTED WORK OF THE ARCHITECT AND SHALL REMAIN THE PROPERTY OF THE ARCHITECT.

PROJECT
AS BUILT C/M PROPOSED BUILDING OF
GATEWAY BUILDING - 1, PHASE I & II,
AT SOUTHERN CROSS CITY,
SILIGURY, WEST BENGAL
BLOCK NO. 1, 2

APPROVED AREA DETAIL OF BASEMENT

S.NO.	Name	Area (sq. m.)
1	BLOCK A	2407.070
2	BLOCK B	2740.880
Total		5147.950

LEGEND
APPROVED AREA
ADDITIONAL PROPOSED AREA
COMPOUNDING AREA

SUBMISSION DRAWING
DRAWING TITLE: BASEMENT PLAN & AREA DETAIL
DATE: 08.02.2014
CHECKED BY: [Signature]
SCALE: [Scale]
ARCHITECT: [Signature]
ARCHITECT'S SIGNATURE: [Signature]
DRAWING NUMBER: GNSC-844-TECH-KOS-048-02-02



This drawing is a "COMPONENT" drawing of the building and shall be used only in conjunction with the project of the building.

PROJECT
AS BUILT CUM PROPOSED BUILDING OF GROUP HOUSING - 3, IN SECTOR - B, AT SUKANT GOLF CITY, 10-TECH TOWNSHIP, LUCKNOW-226

BLOCK-A

SUBMISSION DRAWING

DRAWING TITLE
FLOOR PLANS

DEALT BY NAME: VIVEK KUMAR
CHECKED BY
SCALE: 1:100
DATE: DEC-2015

PROJECT'S SIGNATURES
DRAWING NUMBER: GHSEC-BMS-TECHLKSUB-0432

CLIENT'S SIGNATURES

ARCHITECT
REPL
CONSULTANTS ENGINEERS & ARCHITECTS
10-TECH TOWNSHIP, SUKANT GOLF CITY, LUCKNOW-226

CLIENT'S SIGNATURES
10-TECH TOWNSHIP, SUKANT GOLF CITY, LUCKNOW-226

TOWER - B
5TH, 7TH, 9TH, 11TH, 13TH, 15TH FLOOR PLANS

TOWER - B
AREA DETAIL OF 8TH, 8TH, 10TH, 12TH, 14TH, FLOOR PLAN

TOWER - B
AREA DETAIL 17TH FLOOR PLAN

TOWER - B
AREA DETAIL 16TH FLOOR PLAN

The authors are indebted to the staff of the University of Michigan Library for their assistance in the preparation of this manuscript.

PROJECT
 THE UNIVERSITY OF TEXAS AT AUSTIN
 DEPARTMENT OF BIOLOGY
 78712-7724
 AUSTIN, TEXAS 78712-7724
 TEL: 512/495-5700
 FAX: 512/495-5700

PHOTOGRAPHY AREA
COMPLETION AREA

[illegible]

BLDG W-9
DISPOSITION (DRAWING)

8, 9, 10, TOP-FLOOR PLAN

3.7.8. PG 11, 12, WITH FLOOR PLAN
WITH FLOOR PLAN
WITH FLOOR PLAN

Index	Category
1	1
2	2
3	3
100	100

1994	1995
1996	1997


WILEY **25**


1. The first part of the document is a header section containing the following information:

- Author: [Name]
- Title: [Title]
- Date: [Date]
- Page: [Page]


For more information, contact the publisher at 1-800-354-9700 or visit our website at www.wiley.com.

100% of the 100% of the 100%	100% of the 100% of the 100%
100% of the 100% of the 100%	100% of the 100% of the 100%


CONTACT: info@wiley.com

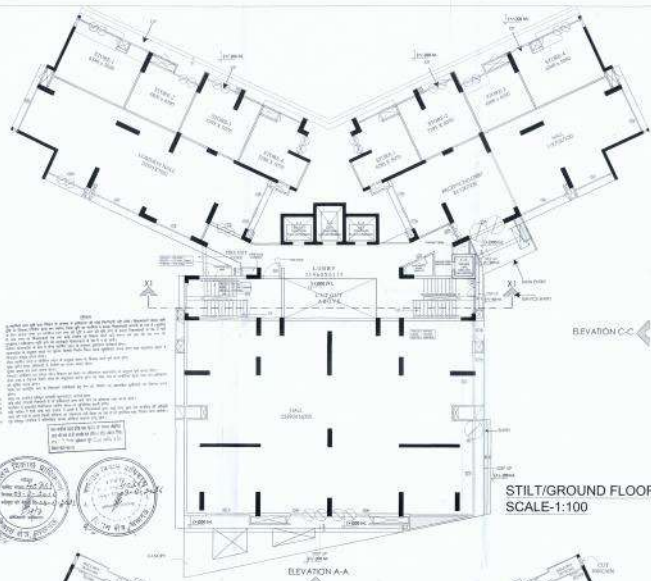


STILT/GROUND FLOOR PLAN
SCALE-1:100

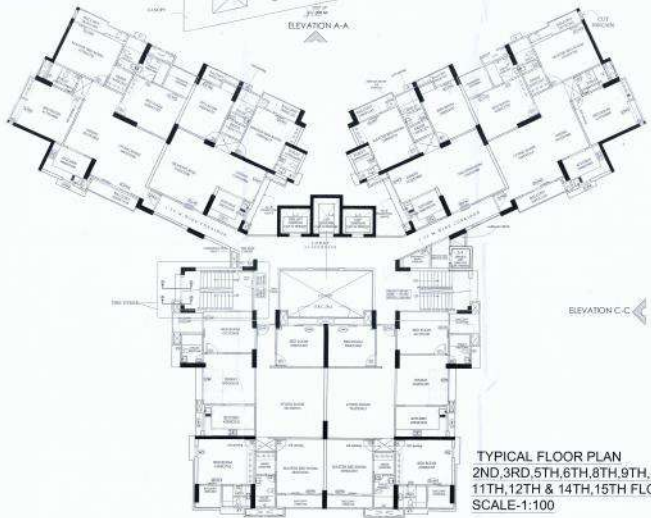

TYPICAL FLOOR PLAN
(2ND, 3RD, 5TH, 6TH, 8TH, 9TH,
11TH, 12TH & 14TH, 15TH FLOOR)
SCALE-1:100

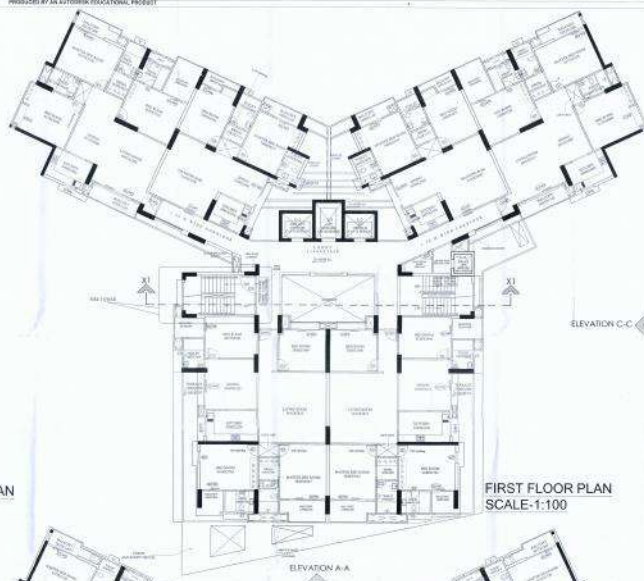

FIRST FLOOR PLAN
SCALE-1:100

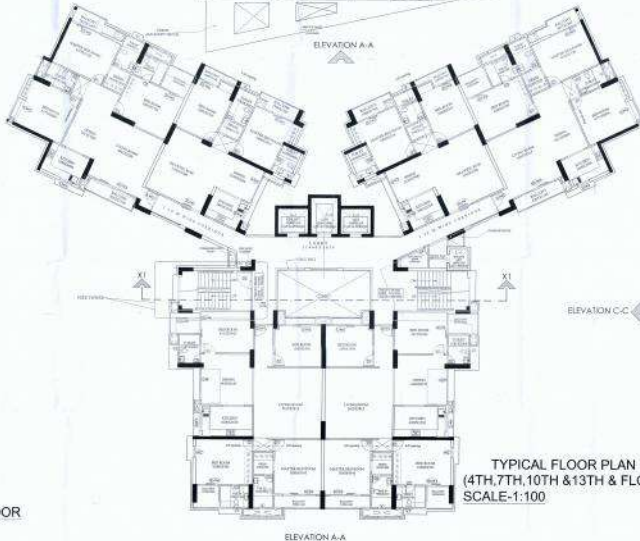

TYPICAL FLOOR PLAN
(4TH, 7TH, 10TH & 13TH & FLOOR)
SCALE-1:100

This drawing is a "COPYRIGHT" document.
All rights reserved. It is not to be reproduced without
the permission of the architect.

PROJECT
AN BUILD CLM PROPOSED BUILDING OF
GROUP HOUSING - 3, IN SECTOR - B,
AT NERANGULI CITY -
B-TECH TOWNSHIP
LUCKNOW, U.P.

(SECOND)

REVISIONS OF DRAWING OR CORRECTIONS & TYPICAL FLOOR

NO.	DATE	BY	REVISION	REASON
1	01/01/2020	ARCH	1	Initial
2	01/01/2020	ARCH	2	Initial
3	01/01/2020	ARCH	3	Initial
4	01/01/2020	ARCH	4	Initial
5	01/01/2020	ARCH	5	Initial
6	01/01/2020	ARCH	6	Initial
7	01/01/2020	ARCH	7	Initial
8	01/01/2020	ARCH	8	Initial
9	01/01/2020	ARCH	9	Initial
10	01/01/2020	ARCH	10	Initial
11	01/01/2020	ARCH	11	Initial
12	01/01/2020	ARCH	12	Initial
13	01/01/2020	ARCH	13	Initial
14	01/01/2020	ARCH	14	Initial
15	01/01/2020	ARCH	15	Initial
16	01/01/2020	ARCH	16	Initial
17	01/01/2020	ARCH	17	Initial
18	01/01/2020	ARCH	18	Initial
19	01/01/2020	ARCH	19	Initial
20	01/01/2020	ARCH	20	Initial

PROPOSED AREA
COMPOUNDABLE AREA

BLOCK-C

SUBMISSION DRAWING

DRAWING TITLE

FLOOR PLANS

DEALT BY

CHECKED BY

SCALE

DATE

AS SHOWN

DATE: 2020

BY: ARCHITECT

DATE: 2020

BY: ARCHITECT

DATE: 2020

OCCUPATIONS OF RESIDENTS					
No.	Occupation	No./%	2001	2005	2010
1	Chief executive	10/0.1	10	10	10
2	Senior manager	10/0.1	10	10	10
3	Intermediate occupations	100	100	100	100
4	Professional occupations	100	100	100	100
5	Managerial occupations	100	100	100	100
6	Professional occupations	100	100	100	100
7	Professional occupations	100	100	100	100
PROVIDED GREEN SPAN			
C-41	10.00	104.4	1.067
1	5.1	493.739	9.688
2	5.2	1,037.090	30.56
3	5.3	1,077.848	33.85
4	5.4	481.730	10.24
5	5.5	1,354.579	42.68
TOTAL GREEN SPAN PROVIDED		4,426.446	92.96

OUTSIDE GREEN SPAN			
C-42	10.00	104.4	1.067
1	5.1	493.739	9.688
2	5.2	1,037.090	30.56
3	5.3	1,077.848	33.85
4	5.4	481.730	10.24
5	5.5	1,354.579	42.68
TOTAL GREEN SPAN PROVIDED		4,426.446	92.96

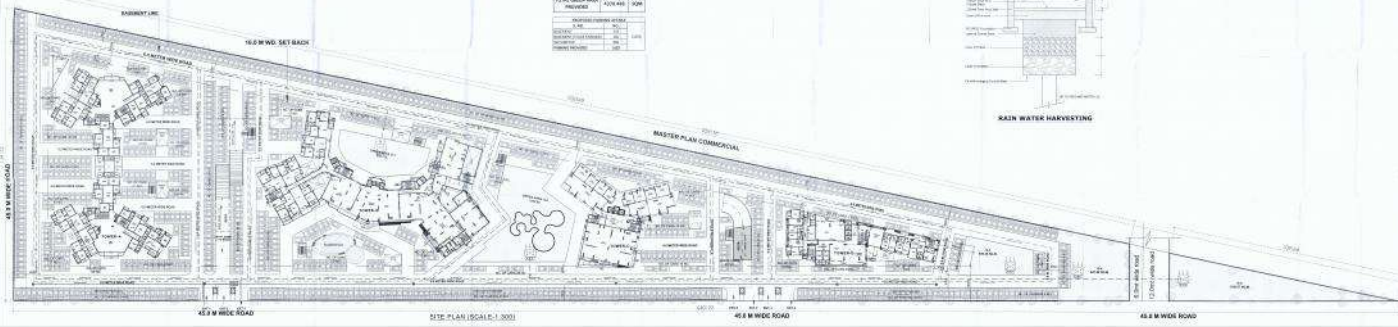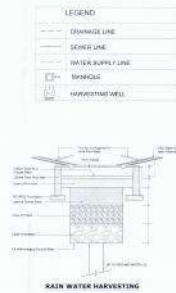[illegible]