




1 TYPICAL GROUND TO 17 FLOOR PLAN
SCALE-(1:100)

DOORS & WINDOWS SCHEDULE:-

S.N.	No.	WIDTH	HEIGHT	C.LVL.	L.LVL.
DOORS:-					
1	D1	1050	2100	--	2100
2	D2	1000	2100	--	2100
3	D3	915	2100	--	2100
3	D4	750	2100	--	2100
4	D5	885	2100	--	2100
DOOR WINDOS:-					
1	DW1	2188	2100	750	2100
2	DW2	1840	2100	1050	2100
3	DW3	1820	2100	750	2100
4	DW4	1715	2100	1050	2100
5	DW5	1650	2100	750	2100
6	DW6	1550	2100	750	2100
7	DW7	1515	2100	750	2100
8	DW8	1470	2100	750	2100
9	DW9	1415	2100	750	2100
10	DW10	1365	2100	750	2100
11	DW11	1135	2100	750	2100
WINDOS:-					
12	W1	1000	1350	750	2100
13	W2	450	1350	750	2100
14	W3	2641	2500	350	2850
15	W4	2287	2500	163	2663
VENTILATORS:-					
1	V1	600	600	1500	2100
2	V2	450	600	1500	2100

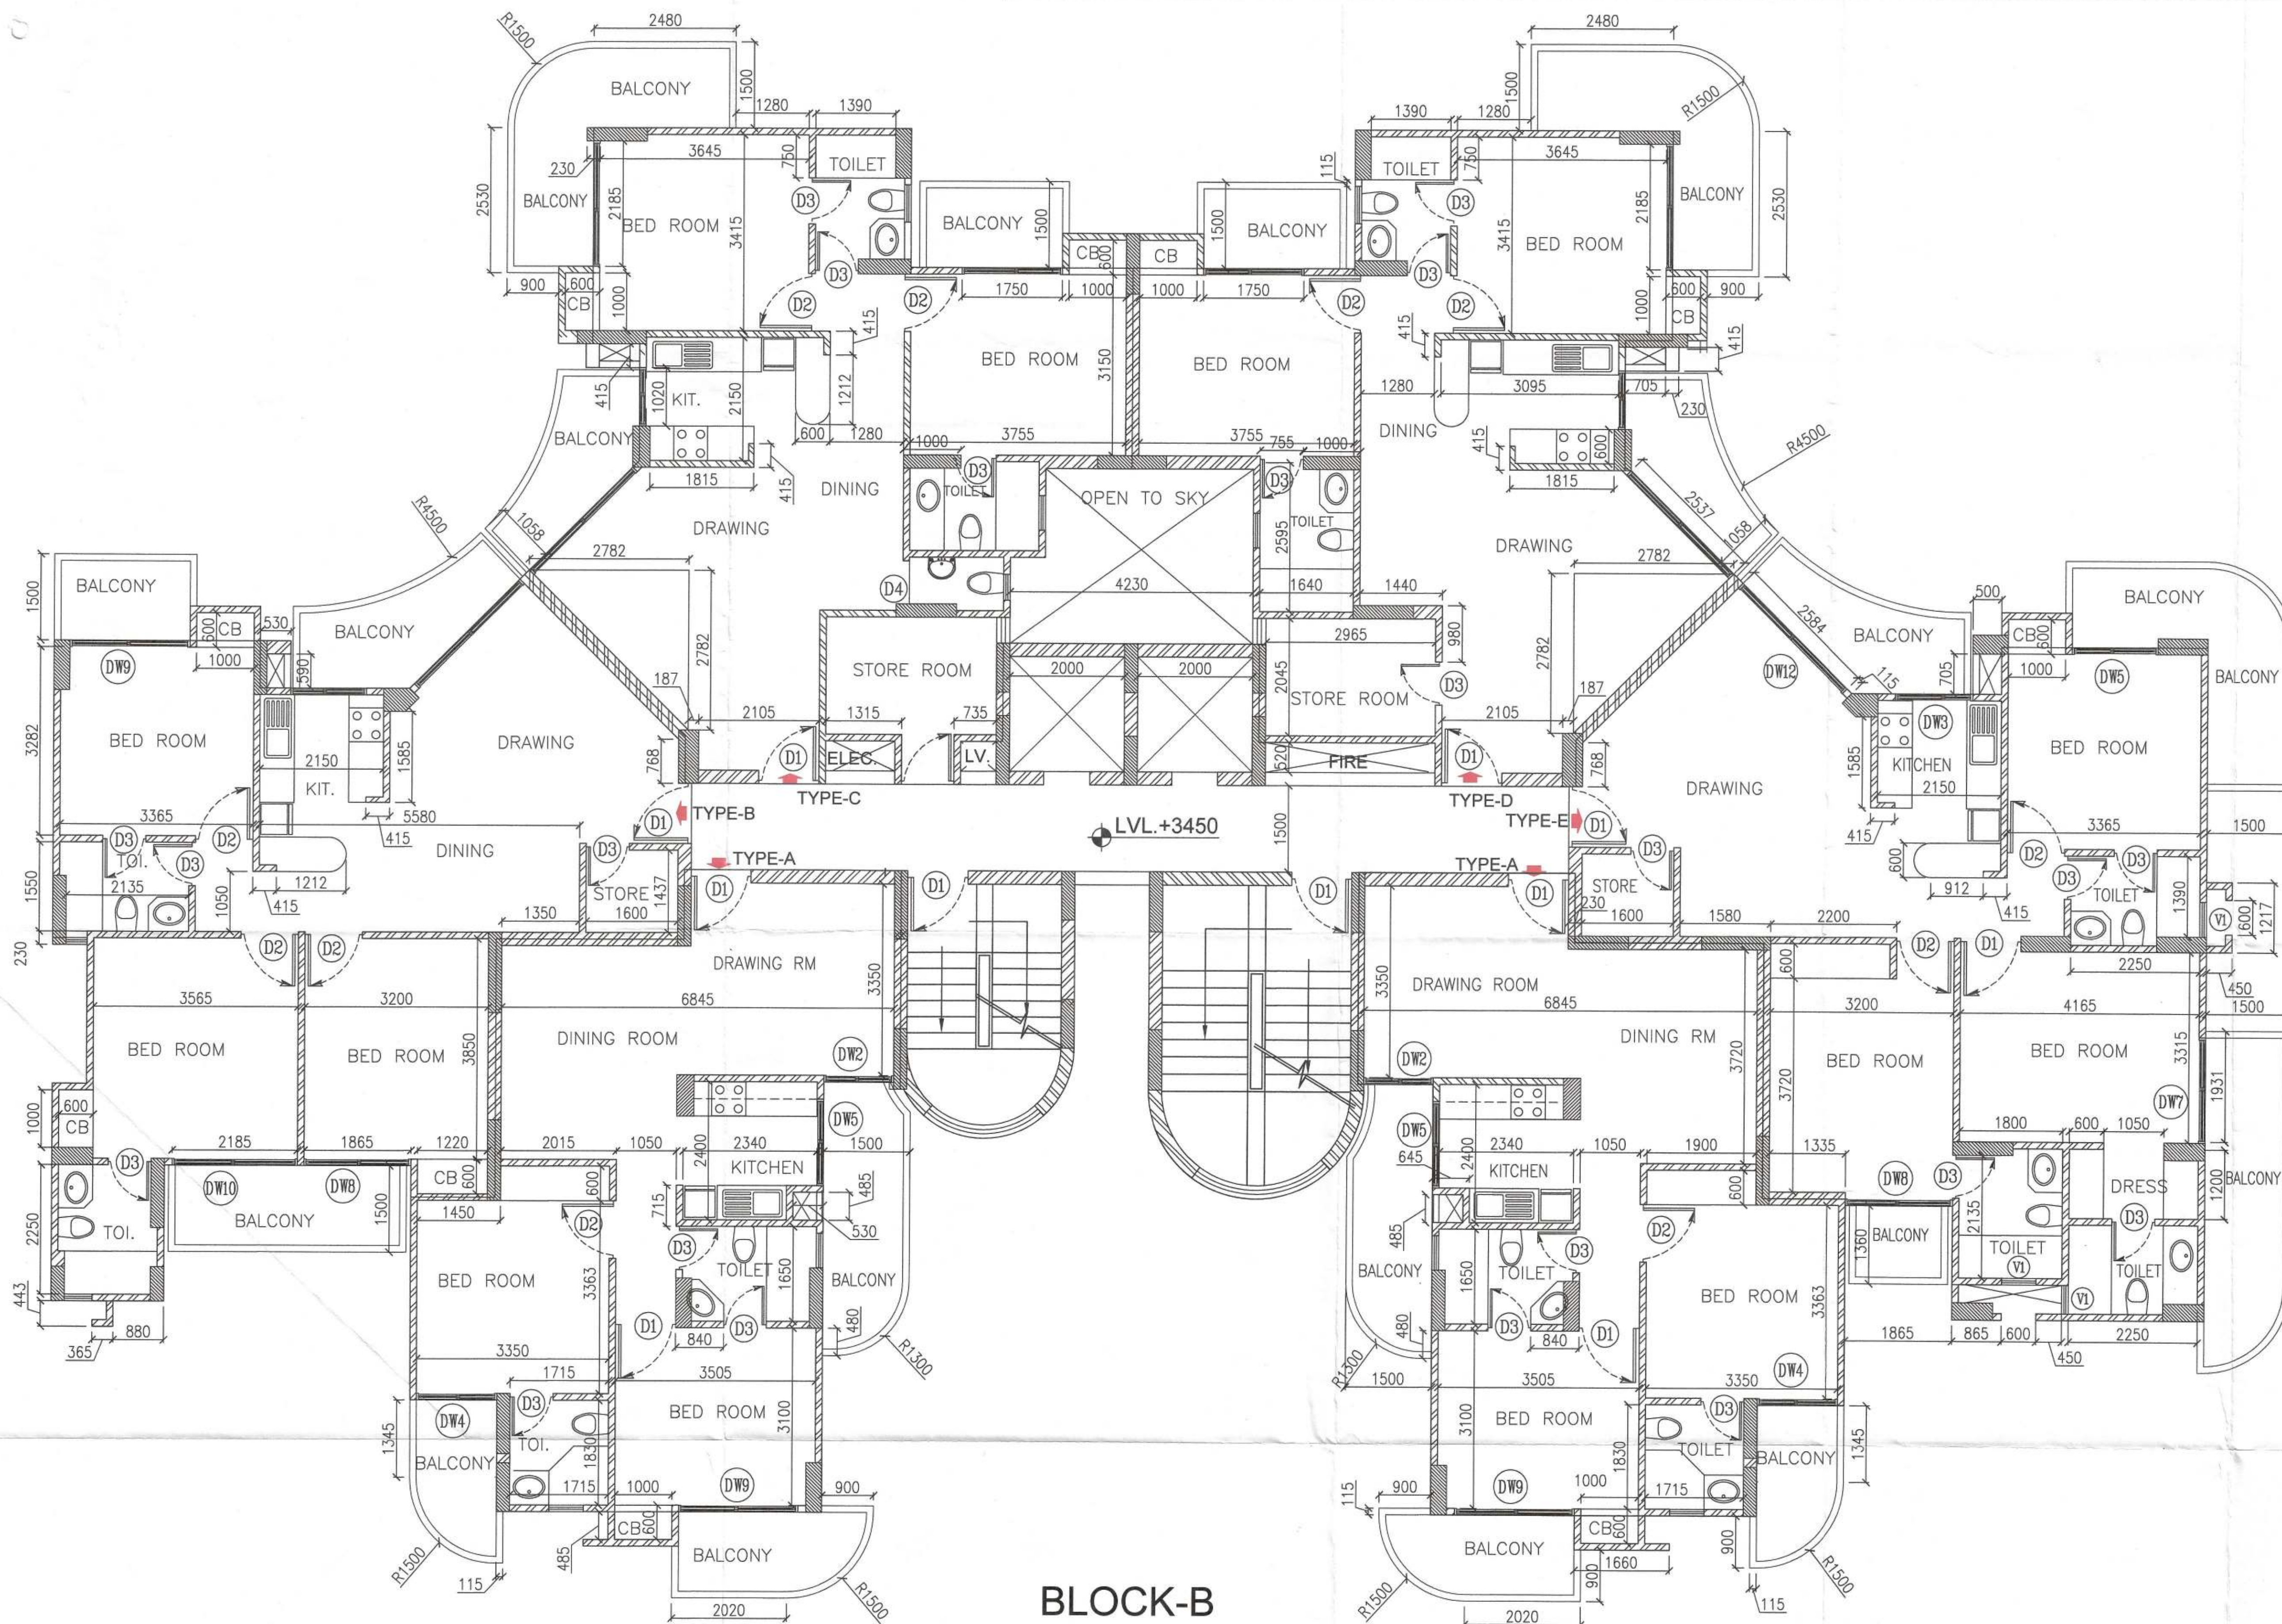

SIGNING AUTHORITY

For JNC Constructions Pvt. Ltd.
Director

ARCHITECT'S SIGN

PANKAJ NATH ANDLEY
B.A.R.C.H. A.I.I.A.
ARCHITECT/CA/98/24885

REVISED SUBMISSION

PROJECT:-
GREEN WOODS GROUP HOUSING
AT PLOT NO -1, SECTOR-3,
VASUNDHARA, GHAZIABAD, U.P

DRG. TITLE:-
DETAIL FLOOR PLAN BLOCK B & C

SCALE:-1:100

DATE:-30/05/2015

ARCHITECTS:-

P. N. ANDLEY B.A.R.C.H. A.I.I.A.

ANDLEYS ASSOCIATES PVT. LTD.
ARCHITECTS ENGINEERS PLANNERS
39 HOUSING SOCIETY N.D.S.E.-I NEW DELHI - 110049