


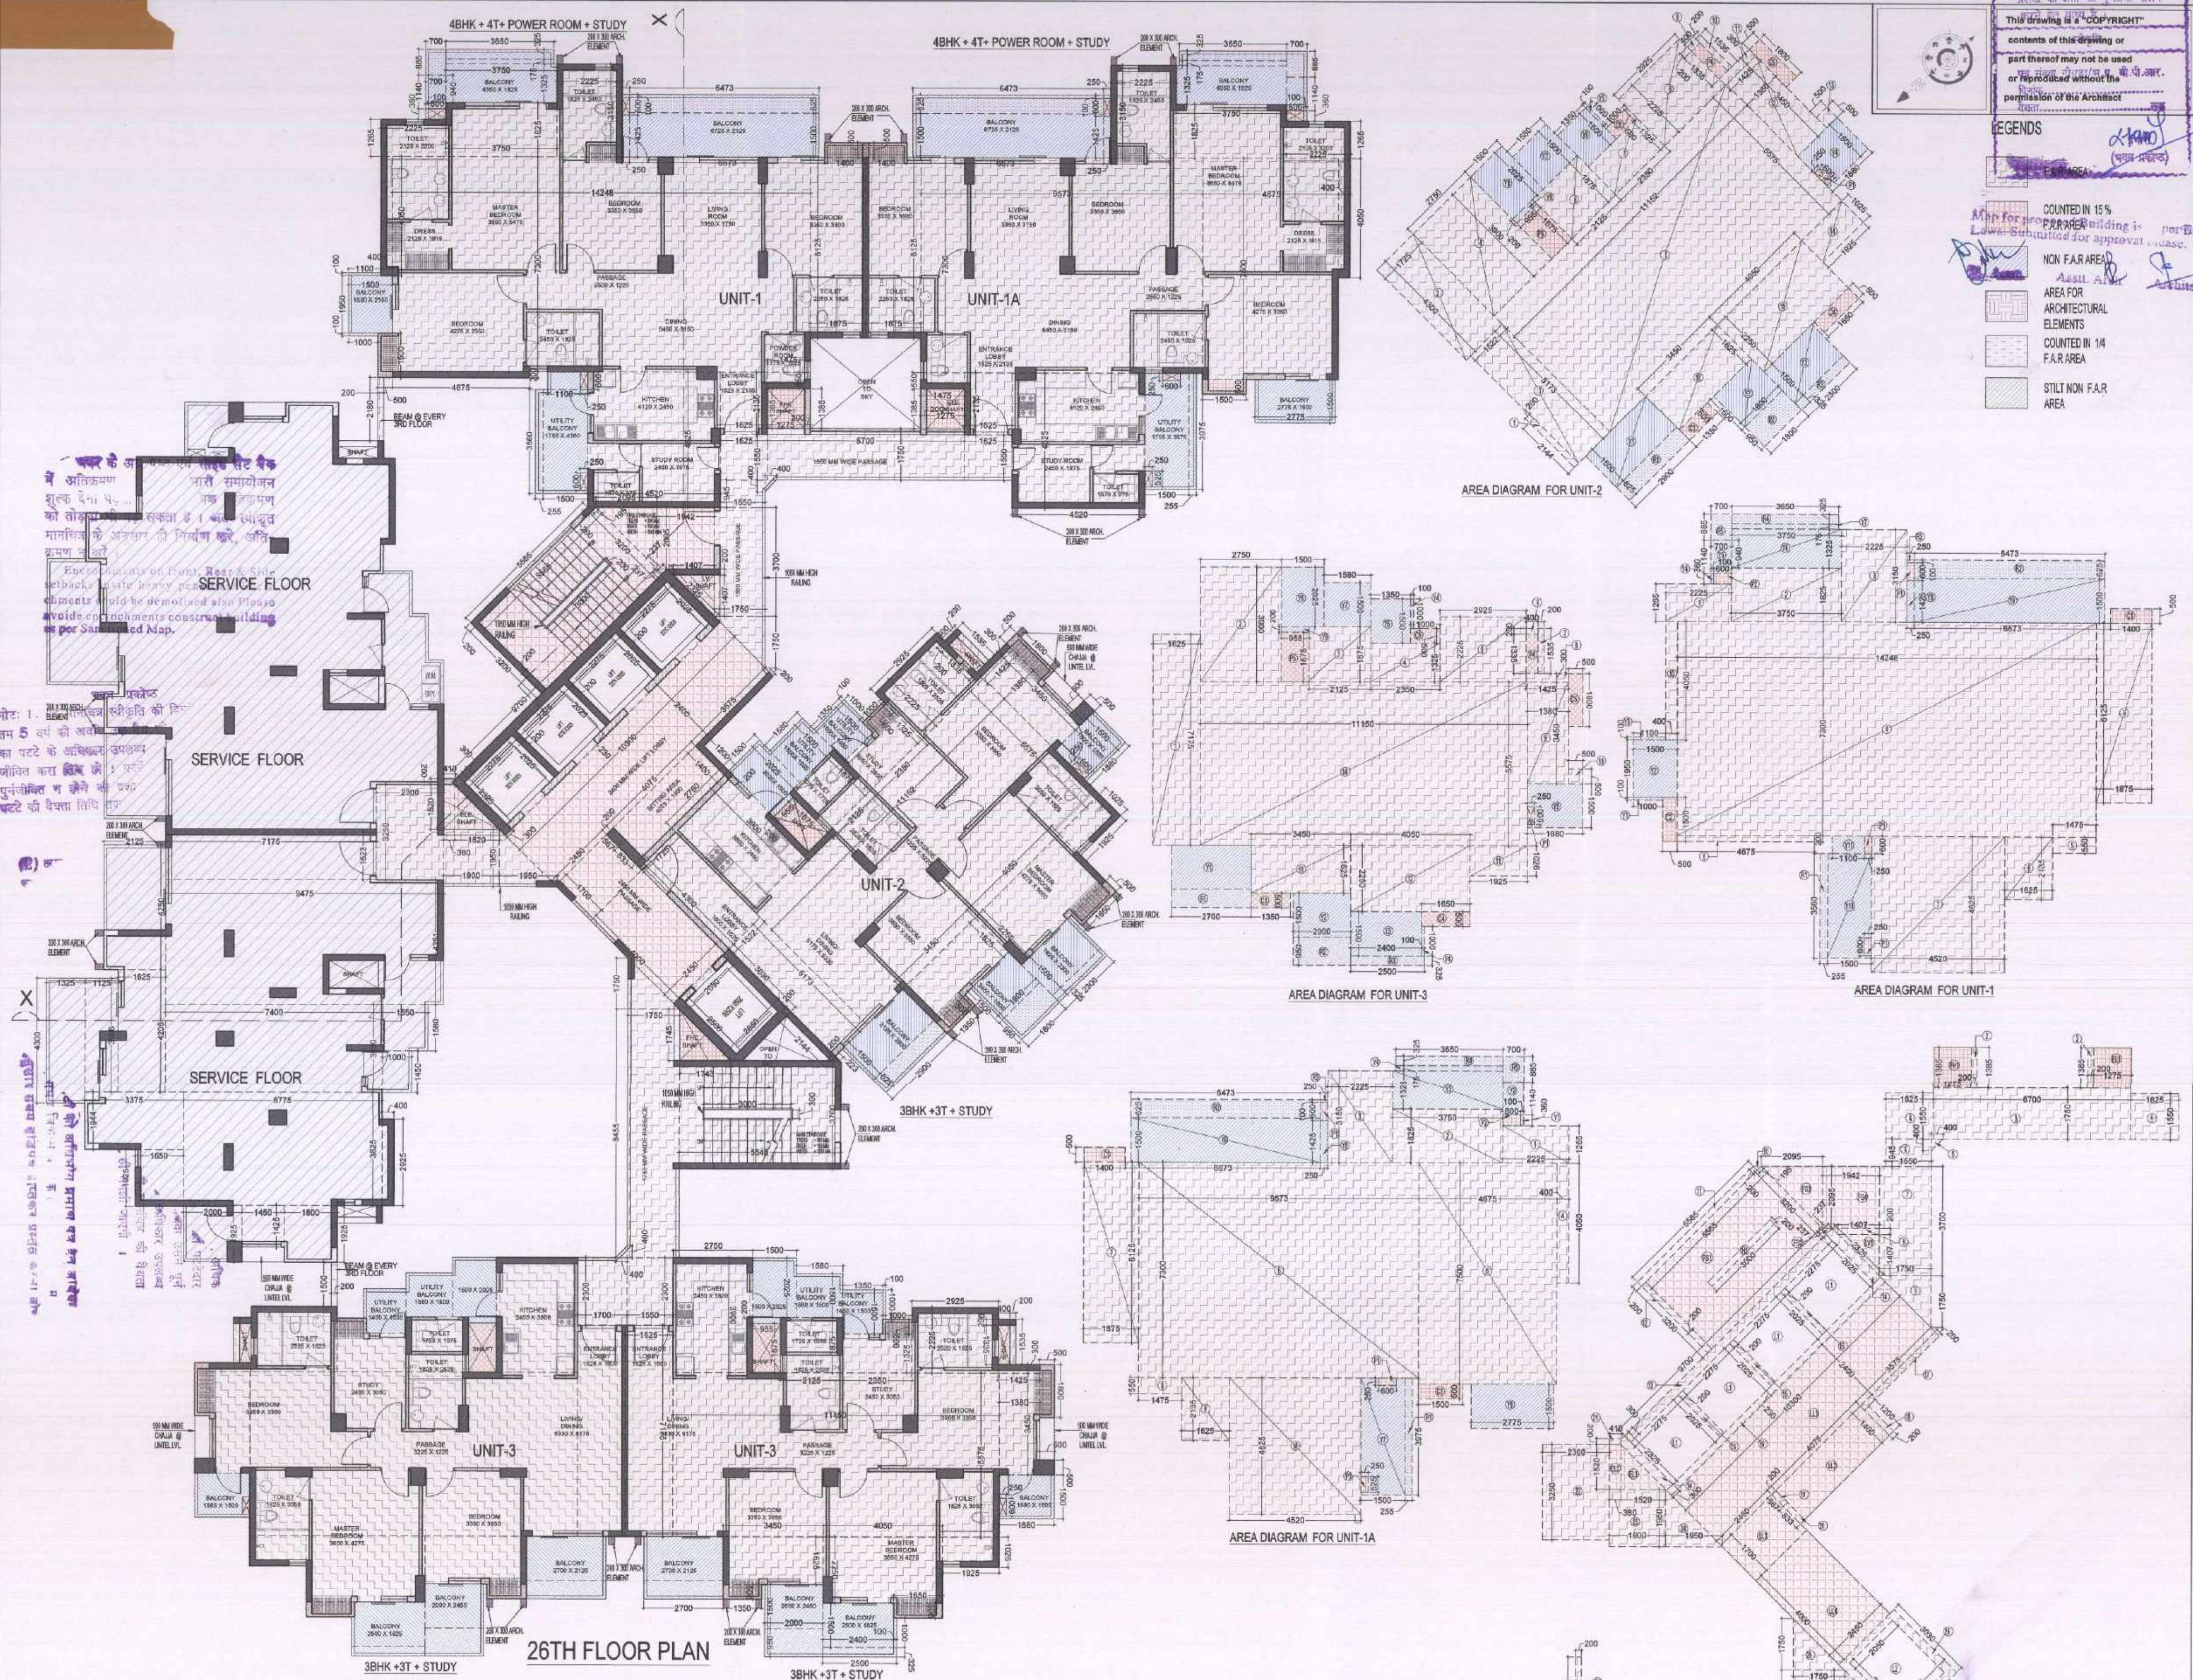

F.A.R. COVERED AREA CALCULATION FOR UNIT-1				F.A.R. COVERED AREA CALCULATION FOR UNIT- 1A				F.A.R. COVERED AREA CALCULATION FOR UNIT- 2			
S.NO.	PARTICULARS	AREA (SQMT)		S.NO.	PARTICULARS	AREA (SQMT)		S.NO.	PARTICULARS	AREA (SQMT)	
COVERED AREA				COVERED AREA				COVERED AREA			
1	2.225 X 1.255 =	2.815		1	2.225 X 1.255 =	2.815		1	2.141 X 0.200 =	0.428	
2	3.750 X 1.825 =	6.844		2	3.750 X 1.825 =	6.844		2	4.330 X 1.725 =	7.468	
3	2.225 X 3.150 =	7.009		3	2.225 X 3.150 =	7.009		3	1.522 X 5.173 =	7.889	
4	14.248 X 7.300 =	104.010		4	4.050 X 0.400 =	1.620		4	2.520 X 0.725 =	1.827	
5	1.850 X 5.125 =	9.484		5	4.075 X 7.300 =	29.863		5	11.152 X 5.575 =	62.172	
6	4.675 X 0.200 =	0.935		6	1.075 X 7.300 =	7.853		6	1.075 X 2.125 =	2.284	
7	4.548 X 4.025 =	20.305		7	0.125 X 1.600 =	0.200		7	2.300 X 1.325 =	3.048	
8	1.625 X 2.135 =	3.469		8	1.475 X 0.550 =	0.811		8	0.400 X 0.200 =	0.080	
9	1.475 X 0.550 =	0.811		9	1.025 X 2.135 =	2.190		9	1.535 X 0.200 =	0.307	
10	4.500 X 0.400 =	1.800		10	4.425 X 4.425 =	19.580		10	1.425 X 0.550 =	0.788	
UNIT F.A.R. AREA - (A)			150.093	UNIT F.A.R. AREA - (A)			150.093	UNIT F.A.R. AREA - (A)			124.741
11A F.A.R. AREA OF BALCONY				11A F.A.R. AREA OF BALCONY				11A F.A.R. AREA OF BALCONY			
R1	0.255 X 3.550 =	0.906		R1	0.255 X 3.575 =	0.914		11	1.580 X 0.400 =	0.632	
R2	5.472 X 0.025 =	0.096		R2	8.473 X 0.025 =	0.214		12	1.580 X 0.450 =	0.711	
R3	0.500 X 0.050 =	0.025		R3	5.265 X 0.010 =	0.052		13	0.500 X 0.500 =	0.250	
R4	3.733 X 0.025 =	0.093		R4	3.550 X 0.025 =	0.089		14	1.455 X 1.025 =	1.492	
R5	0.300 X 0.885 =	0.265		R5	0.700 X 0.085 =	0.059		15	0.500 X 0.250 =	0.125	
TOTAL			1.696	TOTAL			0.880	11A F.A.R. AREA OF BALCONY			
14 BALCONY F.A.R. AREA (B)				14 BALCONY F.A.R. AREA (B)				R1			0.625 X 2.500 = 1.563
TOTAL UNIT F.A.R. AREA C = (A+B)			161.599	TOTAL UNIT F.A.R. AREA C = (A+B)			161.625	R2			0.500 X 1.000 = 0.500
								R3			2.350 X 0.325 = 0.764
								TOTAL			1.168
								14 BALCONY F.A.R. AREA (B)			0.276
								TOTAL UNIT F.A.R. AREA C = (A+B)			125.800
NON F.A.R. AREA OF BALCONY				NON F.A.R. AREA OF BALCONY				NON F.A.R. AREA OF BALCONY			

[illegible]

HS		0.700		X		0.385		=		0.2620	
TOTAL (G)										32.428	
(AREA SUBTRACTION PLUMBING CUTOFF & 1/4 AREA OF BALCONY)											
P1		0.800		X		0.250		=		0.150	
P3		0.325		X		0.250		=		0.151	
1/4 BALCONY FAR AREA (E)										1.729	
TOTAL										2.004	
TOTAL NON FAR. AREA OF BALCONY (F)										31.819	
10% ADDITIONAL F.A.R AREA OF UNIT-1 (PLUMBING SHAFT + CUPBOARDS)											
S.NO.		PARTICULARS				AREA (SQMT)					
C1		1.400		X		0.500		=		0.675	
C2		0.500		X		0.500		=		0.250	
C3		0.500		X		0.500		=		0.250	
COVERAGE AREA FOR UNIT -1				COVERAGE AREA FOR UNIT -1A				COVERAGE AREA FOR UNIT -2			
1	TOTAL UNIT F.A.R. AREA (C)	=	161.589	1	TOTAL UNIT F.A.R. AREA (C)	=	161.625	1	TOTAL UNIT F.A.R. AREA (C)	=	125.808
2	(D) NON FAR AREA OF UNIT (F)	=	30.430	2	(D) NON FAR AREA OF UNIT (F)	=	31.819	2	(D) NON FAR AREA OF UNIT (F)	=	24.096
	15% ADDITIONAL F.A.R. AREA (G)	=	2.116	3	15% ADDITIONAL F.A.R. AREA (G)	=	2.116	3	15% ADDITIONAL F.A.R. AREA (G)	=	5.164
TOTAL UNIT COVERAGE AREA				TOTAL UNIT COVERAGE AREA				TOTAL UNIT COVERAGE AREA			
194.145				195.560				155.084			

AREA COVERED AREA CALCULATION FOR 26TH FLOOR CIRCULATION AREA					AREA COVERED AREA CALCULATION FOR 26TH FLOOR				
S.NO.	PARTICULARS			AREA (SQM)	S.NO.	PARTICULARS			AREA (SQM)
1	1.025	X	1.000	= 2.516	1	FAR AREA OF UNIT-1			1 X 101.000 = 101.000
2	2	X	1.300	= 2.600	2	FAR AREA OF UNIT-2			1 X 101.000 = 101.000
3	1.025	X	1.120	= 1.152	3	FAR AREA OF UNIT-1A			1 X 125.000 = 125.000
4	1.025	X	1.500	= 2.516	4	FAR AREA OF UNIT-3			2 X 127.711 = 263.542
5	05	X	0.400	= 0.400	5	FAR AREA OF CIRCULATION			1 X 97.634 = 97.634
6	1.500	X	0.500	= 0.750					
7	1.750	X	3.200	= 6.400					
8	0.350	X	1.400	= 0.980					
9	1.120	X	0.750	= 0.840					
10	05	X	0.250	= 0.125					
11	05	X	0.250	= 0.125					
189	05								

[illegible][illegible]

										TOTAL NON.FAR. AREA	=	486.609	C3
B				3.700	X	5.345	=	20.517					C4
30				1.250	X	6.463	=	8.078					C5
30		0.5	X	0.400	X	0.400	=	0.080					C6
31				2.300	X	1.700	=	3.910					C7
32				1.500	X	2.300	=	3.450					C8
F.A.R AREA CORRIDOR (A)									103.559				TOTAL CURVED AREA
AREA SUBTRACTION													PULVINUS & BENT?
LIFT WELL													P1
L2				2.500	X	2.000	=	5.125					P2
STAIRCASE OUTPUT													P3
H2				5.000	X	0.300	=	0.900					P4
													P5
				TOTAL [B]				6.025					TOTAL PULVINUS & BENT / AREA
TOTAL F.A.R AREA CORRIDOR C = (A-B)									97.534				TOTAL 15% ADDITIONAL

Diagram for Arch. Element showing a plan view of a building footprint with dimensions and area calculations. The footprint is a rectangle with a semi-circular extension on the right. Dimensions are given in feet: 1850 (total width), 1500 (width of main rectangle), 2300 (total depth), 1400 (depth of main rectangle), 1600 (depth of semi-circular extension), and 1100 (radius of semi-circular extension). A north arrow points towards the top right. A table below the diagram shows the area calculation for the unit.

S.NO	PARTICULARS	AREA (SQ.MT)
1	1625 X 7.175	= 11.650
2	3.900 X 2.750	= 10.725
3	1.975 X 2.725	= 3.984

[illegible][illegible]

10% ADDITIONAL F.A.R. AT 20TH FLOOR					AREA (SQM)	
PARTICULARS						
		1.585	X	1.295	=	1.708
0.1	X	1.215	X	1.295	=	1.572
0.5	X	1.487	X	1.425	=	0.899
		1.585	X	1.295	=	1.708
		0.885	X	0.510	=	0.147
0.1	X	1.150	X	1.150	=	1.108
		0.565	X	0.530	=	0.738
		2.700	X	1.500	=	4.050
		2.800	X	1.500	=	3.900
		2.400	X	1.500	=	3.600
	2	X	0.100	X	1.000	= 0.200
		1.880	X	1.500	=	2.820
		1.500	X	1.500	=	2.025
		1.800	X	1.350	=	2.375
		2.025	X	1.500	=	3.038
		0.665	X	0.200	=	0.191
		0.625	X	2.700	=	1.688

[illegible]

					TOTAL NON FAR AREA OF BALCONY (F)					=	24.444
					15% ADDITIONAL FAR AREA OF UNIT-3 (PLUMBING SHAFT + CUPBOARDS)						
CULATION TOWARDS 15% ADDITIONAL F.A.R.(A)					75.884						
OWNER 5% ADDITIONAL F.A.R											
	3.500	X	0.200	=	0.600						
	X	1.400	X	0.500	=	1.400					
					S.NO.						
					PARTICULARS						AREA (SQMT)
					C3	1.200	X	0.500	=	0.600	
					C4	1.650	X	0.500	=	0.825	
					C5	1.800	X	0.500	=	0.900	

[illegible]

OWNER SIGN _____ ARCHITECT SIGN _____

W/s RG RESIDENCY PVT LTD

[Signature]

Authorised Signatory

VISHAL SHARMA
ARCHITECT
CA-9623261
9310164866
NEW DELHI

OWNER	
RG RESIDENCY (P) LTD,	

SUBMISSION DRAWING

PROJECT	
---------	--

PROPOSED GROUP HOUSING FOR
RG RESIDENCY AT, PLOT NO GH-02, SECTOR

120, NOIDA (UP)

DATE	PROJECT INCH.	CHECKED BY
------	---------------	------------

17-04-2016	BALRAJ SINGH	BALRAJ SINGH
SCALE	DEPUTY COM	ADDRESSES COM

DATE	DEALT BY	APPROVED BY
1:100	DHEERAJ CHAND	VISHAL SHARMA

DRAWING TITLE
CATTLE FLOOD PLAN

26TH FLOOR PLAN
TOWER M

POWER: M	
ARCHITECTS	




Confluence


B-421, NFC. Ph- +91-11-29216006 cos@inconfuance.com Member of IGBC

N.D-68,INDIA	Ph: +9111-43564768	www.alconfluence.com	ISO - 9001 : 2000
architecture	urban design	hospitality	interiors

DRAWING NO.	S-14	REVISION
-------------	------	----------

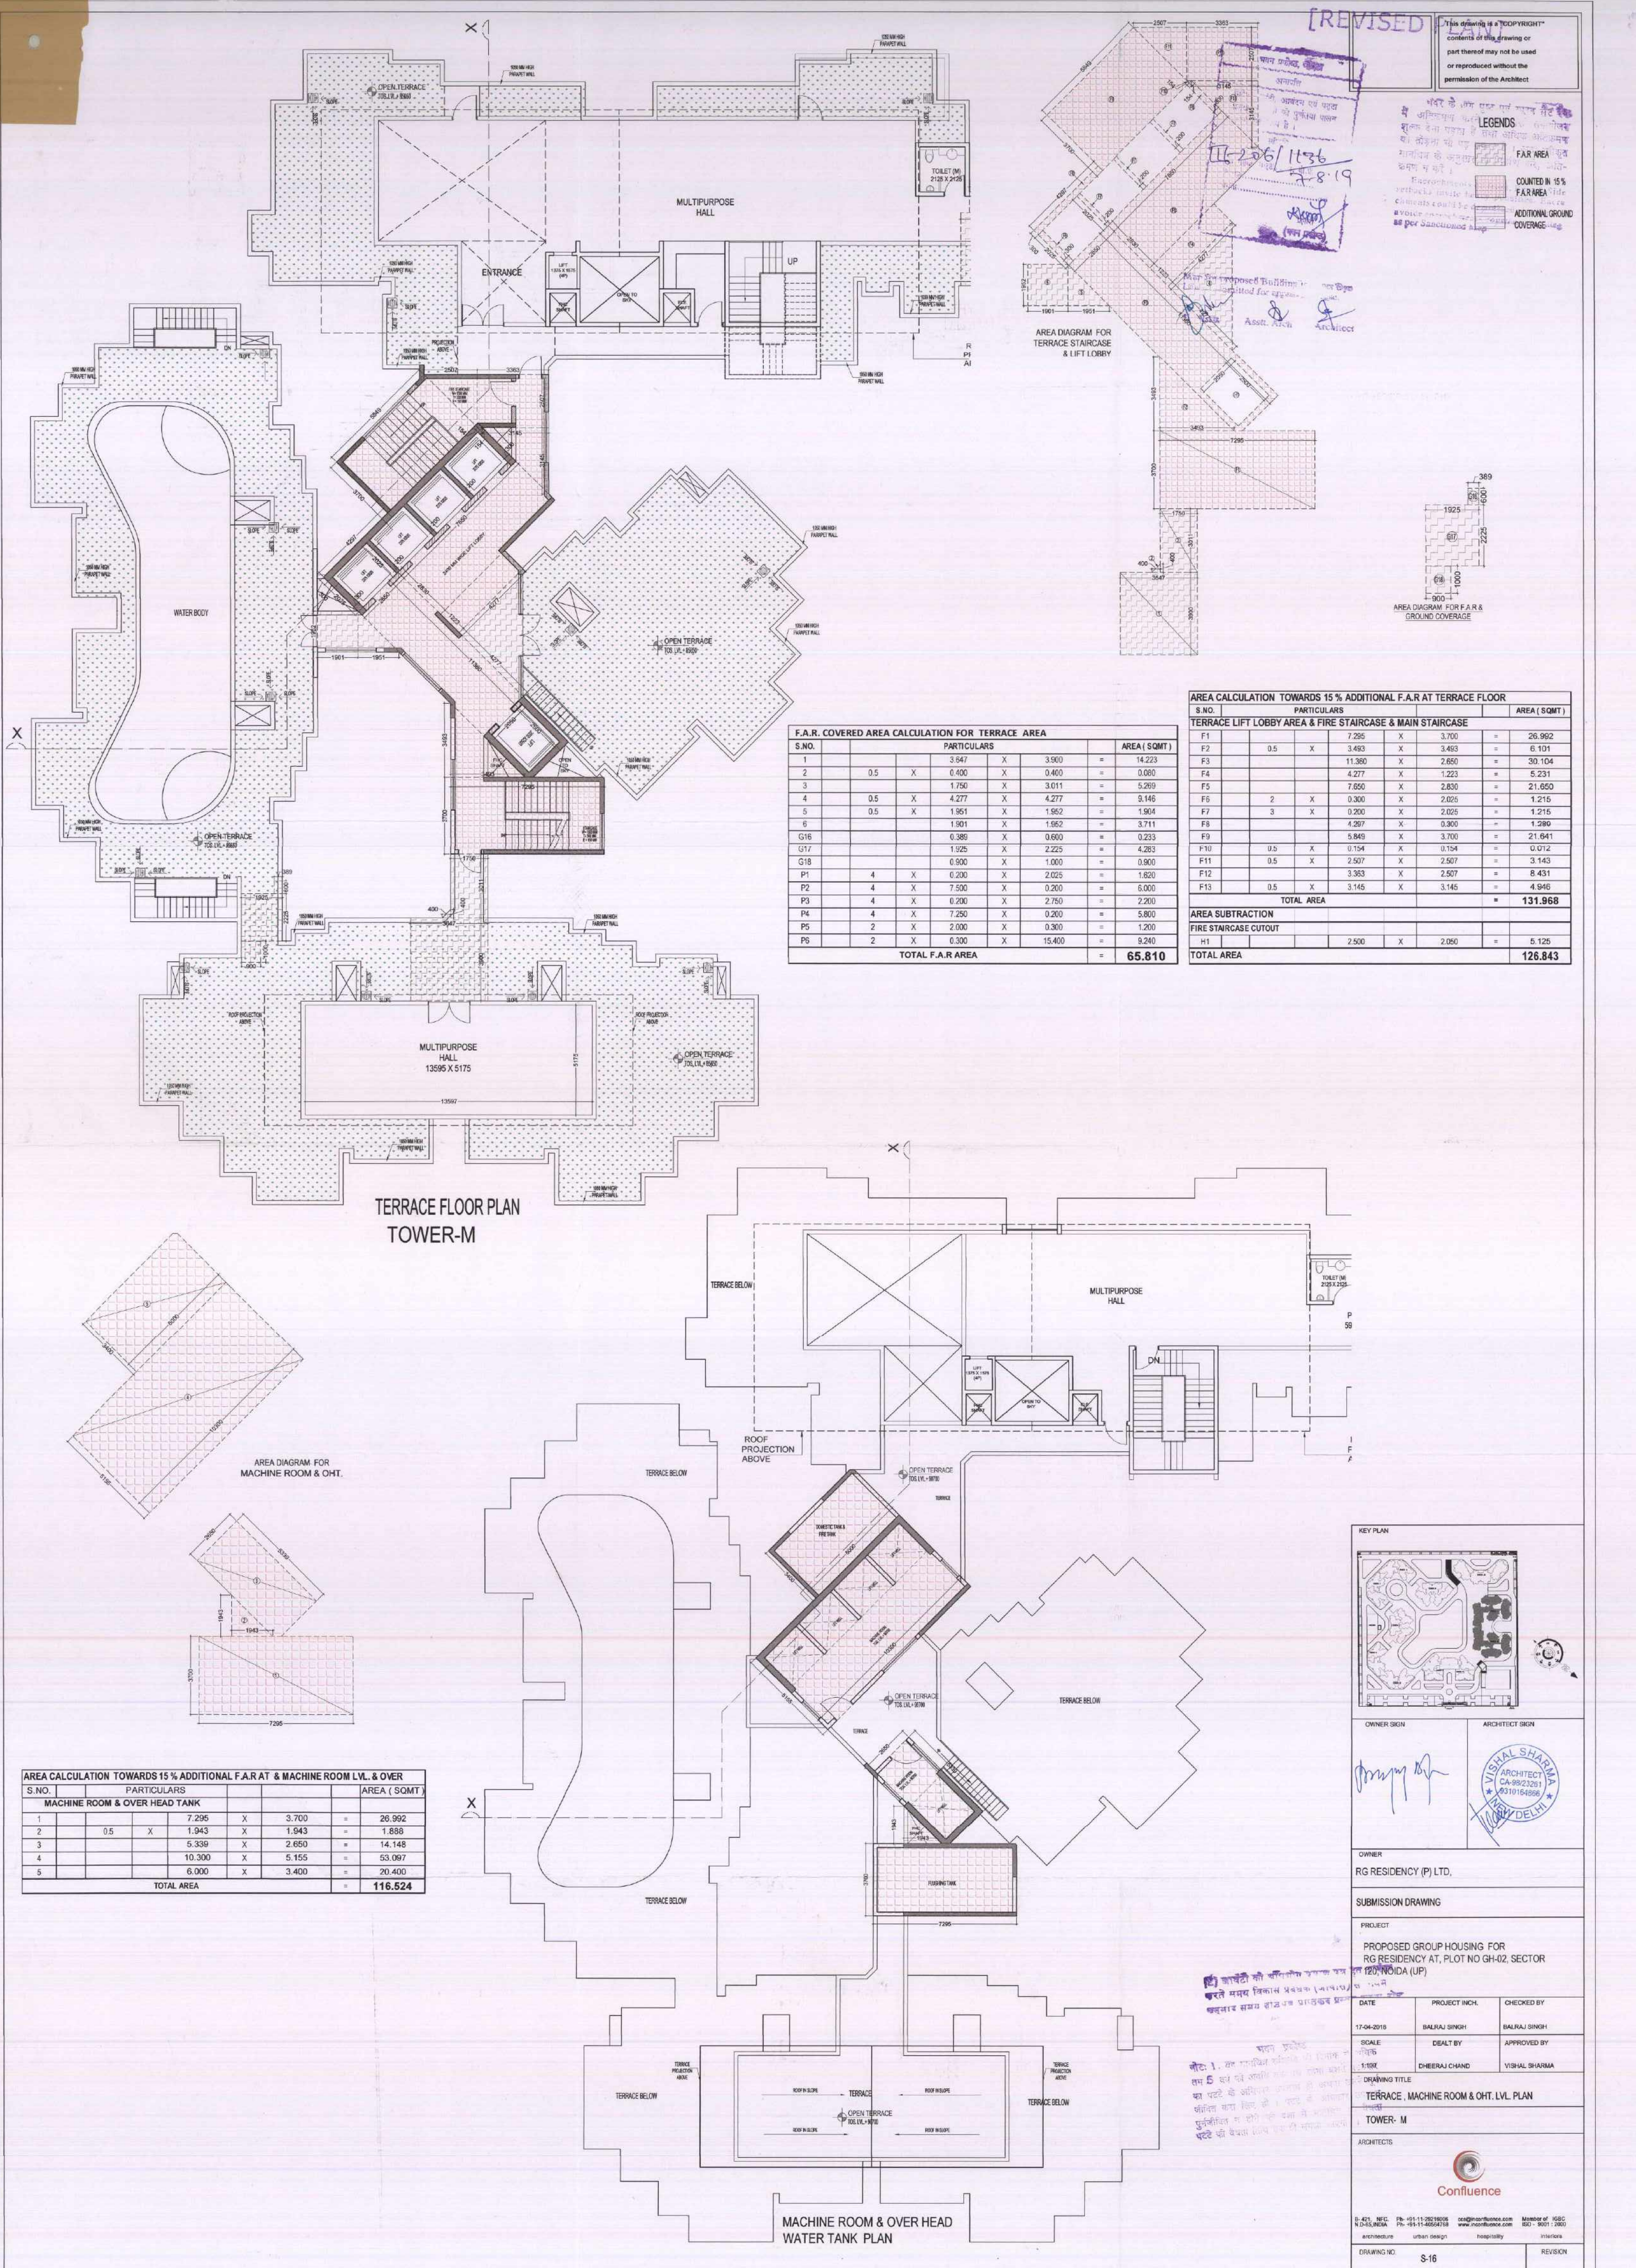


Map for proposed Building is as per
 Laws. Submitted for approval, please
 Assn
 Arch
 Arch

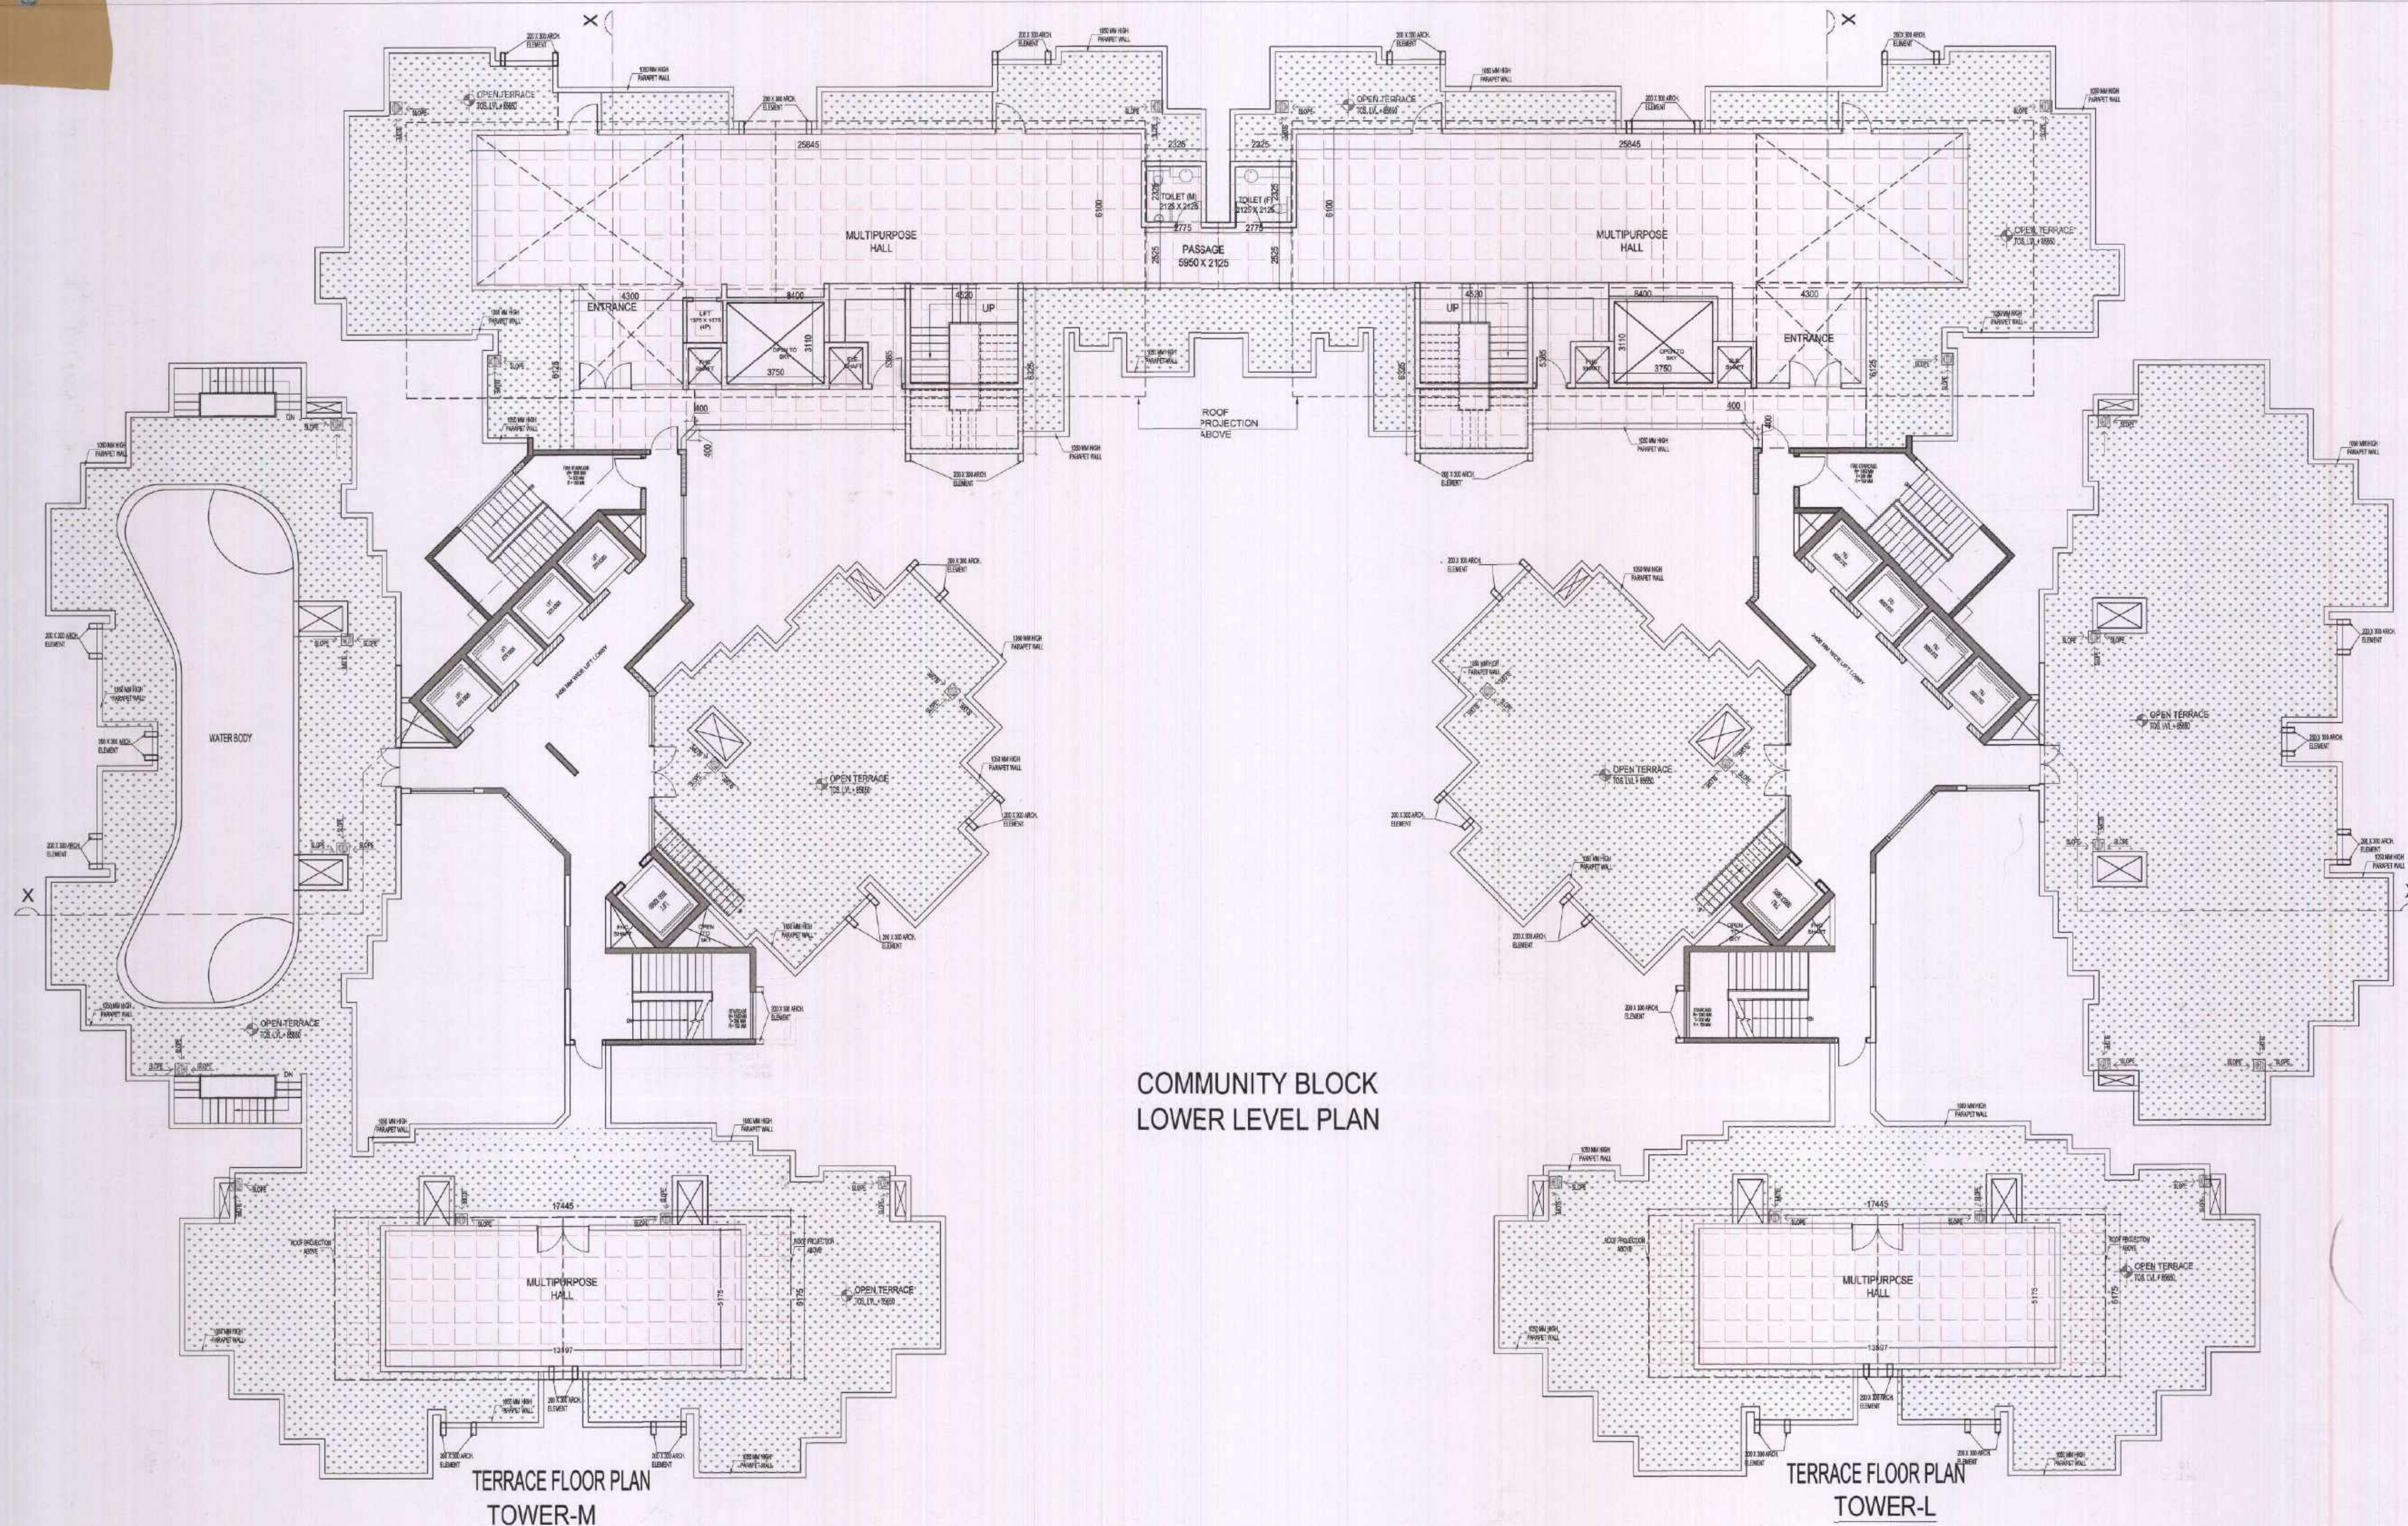

COMMUNITY BLOCK
 LOWER LEVEL PLAN

TERRACE FLOOR PLAN
 TOWER-M

TERRACE FLOOR PLAN
 TOWER-L

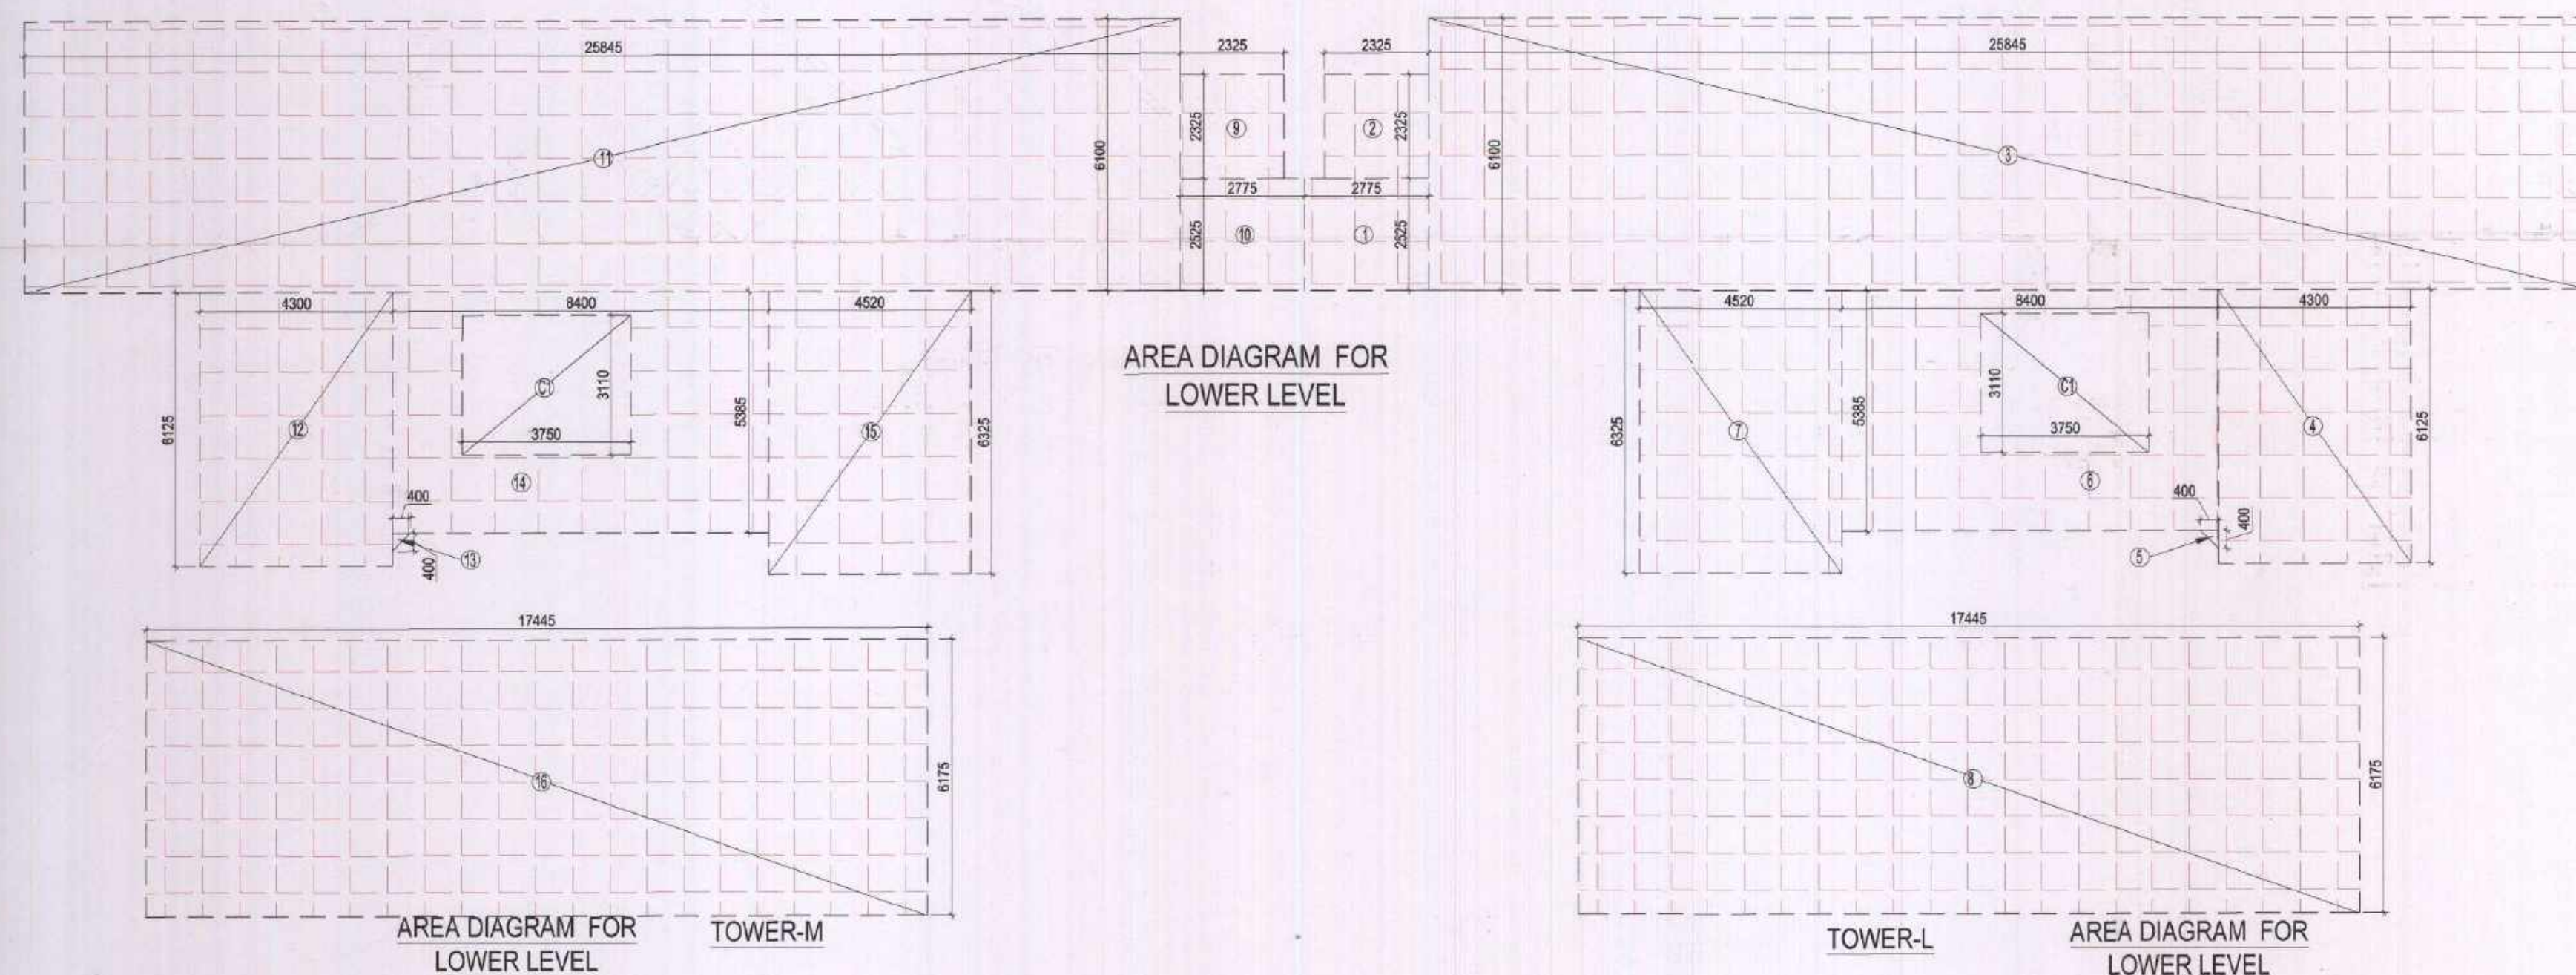

AREA DIAGRAM FOR
 LOWER LEVEL


AREA DIAGRAM FOR
 LOWER LEVEL

AREA CALCULATION TOWARDS 15% ADDITIONAL F.A.R COMMUNITY BLOCK (LOWER FLOOR LEVEL TOWER - L)					AREA (SQMT)
S.NO.	PARTICULARS				
1	2.775	X	2.525	=	7.007
2	2.325	X	2.325	=	5.406
3	25.845	X	6.100	=	157.655
4	4.300	X	6.125	=	26.338
5	0.5	X	0.400	X	0.400
6	8.400	X	5.385	=	45.234
7	4.520	X	6.325	=	28.589
8	17.445	X	6.175	=	107.723
TOTAL AREA (A)					378.030
Subtraction					
C1	3.750	X	3.110	=	11.663
TOTAL AREA (B)					11.663
TOTAL AREA = C (A - B)					366.368

TOTAL (TOWER-L) LOWER LVL CLUB AREA	=	366.368
TOTAL (TOWER-M) LOWER LVL CLUB AREA	=	366.368
TOTAL LOWER FLOOR LEVEL AREA = X	=	732.736

TOTAL (TOWER-L) UPPER FLOOR LEVEL CLUB AREA	=	245.211
TOTAL (TOWER-M) UPPER FLOOR LEVEL CLUB AREA	=	245.211
TOTAL LOWER FLOOR LEVEL AREA = Y	=	490.421
TOTAL CLUB AREA = Z (X + Y)	=	1223.157

AREA CALCULATION TOWARDS 15% ADDITIONAL F.A.R COMMUNITY BLOCK (LOWER FLOOR LEVEL TOWER - M)					AREA (SQMT)
S.NO.	PARTICULARS				
9	2.775	X	2.525	=	7.007
10	2.325	X	2.325	=	5.406
11	25.845	X	6.100	=	157.655
12	4.300	X	6.125	=	26.338
13	0.5	X	0.400	X	0.400
14	8.400	X	5.385	=	45.234
15	4.520	X	6.325	=	28.589
16	17.445	X	6.175	=	107.723
TOTAL AREA (A)					378.030
Subtraction					
C1	3.750	X	3.110	=	11.663
TOTAL AREA (B)					11.663
TOTAL AREA = C (A - B)					366.368

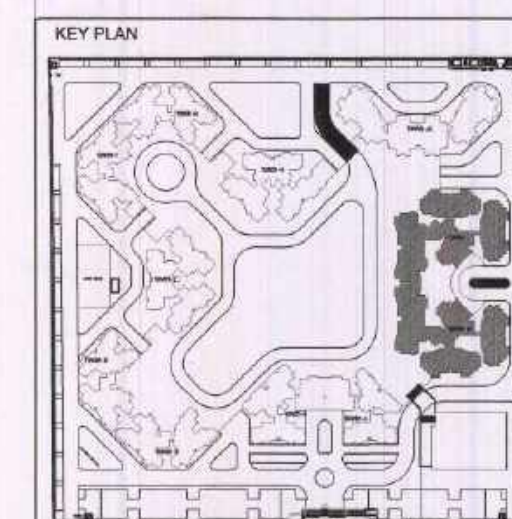

OWNER SIGN
 ARCHITECT SIGN

OWNER
 RG RESIDENCY (P) LTD.

SUBMISSION DRAWING
 PROPOSED GROUP HOUSING FOR
 RG RESIDENCY AT, PLOT NO GH-02, SECTOR
 120, NOIDA (UP)

DATE
 PROJECT NO.
 CHECKED BY
 SCALE
 DEALT BY
 APPROVED BY


COMMUNITY BLOCK
 LOWER LEVEL FLOOR PLANS

CONfluence
 ARCHITECTURE
 DRAFTING
 REVISION


Encroachments on front, Rear & Side setbacks invite heavy penalties. Encroachments could be demolished also Please avoid encroachments construct building as per Sanctioned Map.

Map for proposed Building is as per City
 Laws. Submitted for approval please.

[Signature] *[Signature]* *[Signature]*
 Asst. Asst. Asst. Arch. Architect

 


3100	3100	3100	3100	3100	3100	3050
120th FLOOR ▽LVL +516	17th FLOOR ▽LVL +547	18th FLOOR ▽LVL +576	19th FLOOR ▽LVL +606	20th FLOOR ▽LVL +640	21st FLOOR ▽LVL +671	22nd FLOOR ▽LVL +702
23rd FLOOR ▽LVL +733	24th FLOOR ▽LVL +765	25th FLOOR ▽LVL +797	26th FLOOR ▽LVL +829			

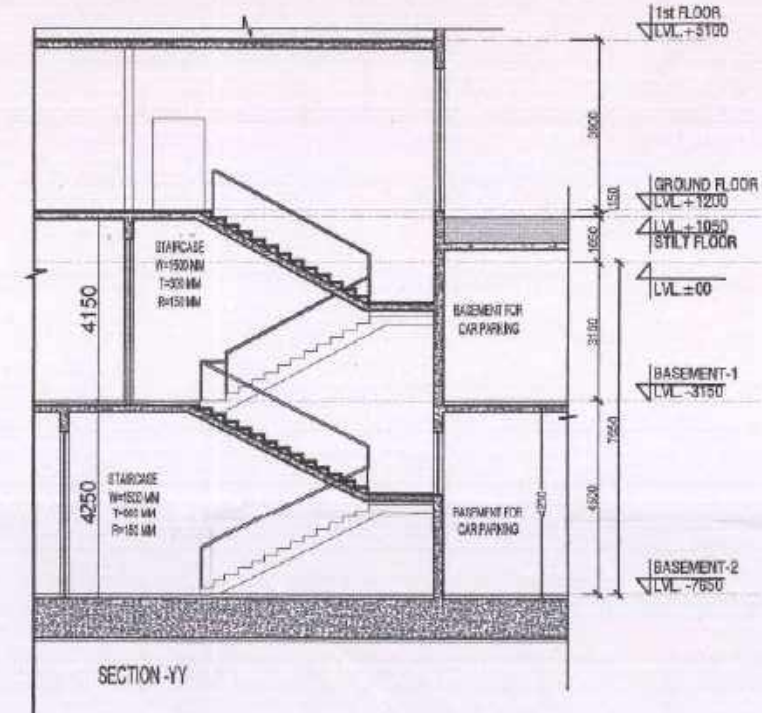


DRAWING NO.		REV.	
-------------	--	------	--

DRAWING NO.	S-18	REVISION
-------------	------	----------


--	--

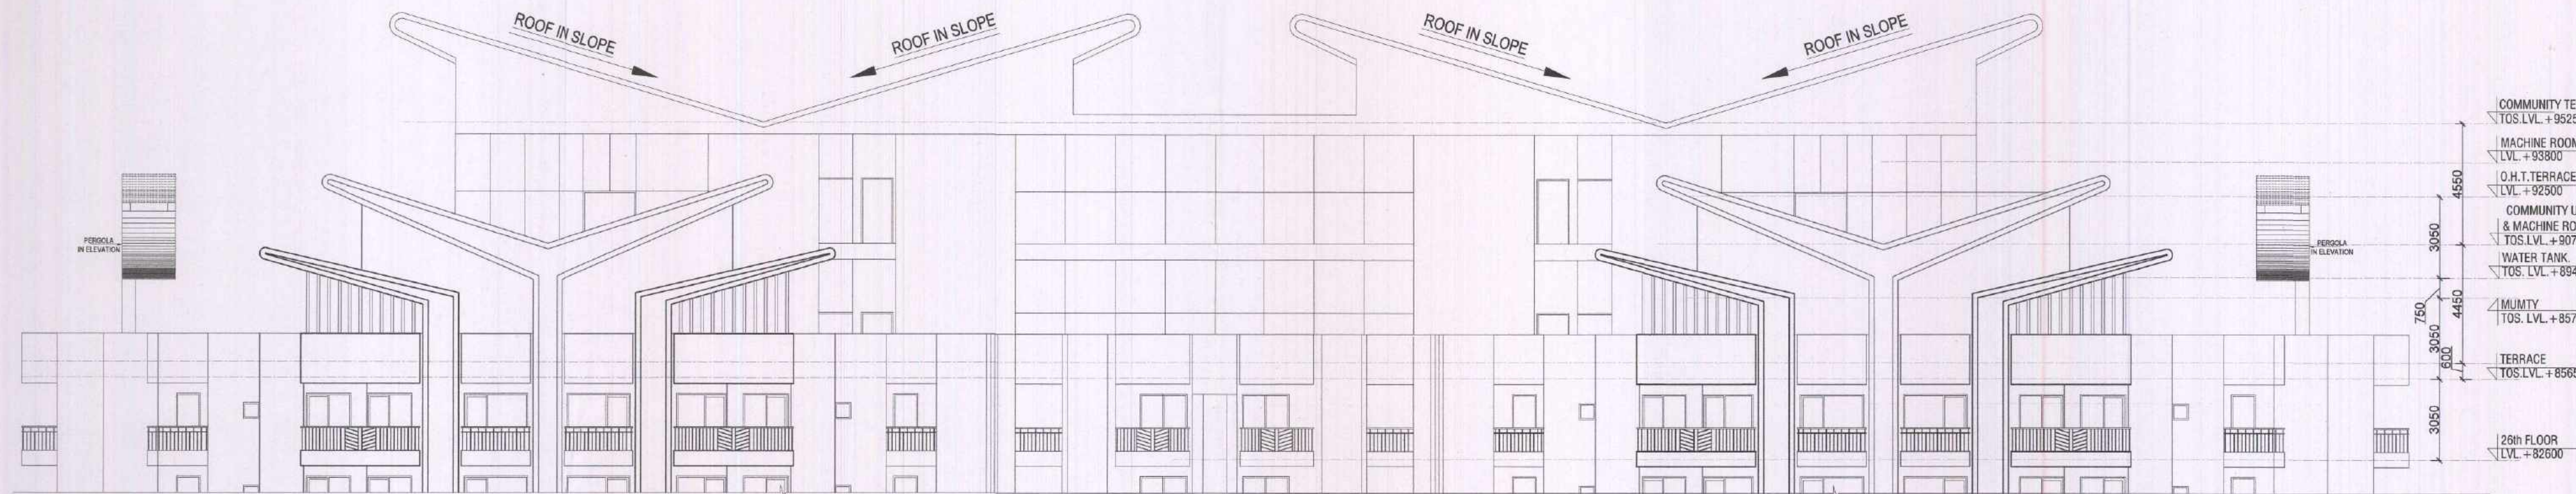


ROAD SIDE ELEVATION

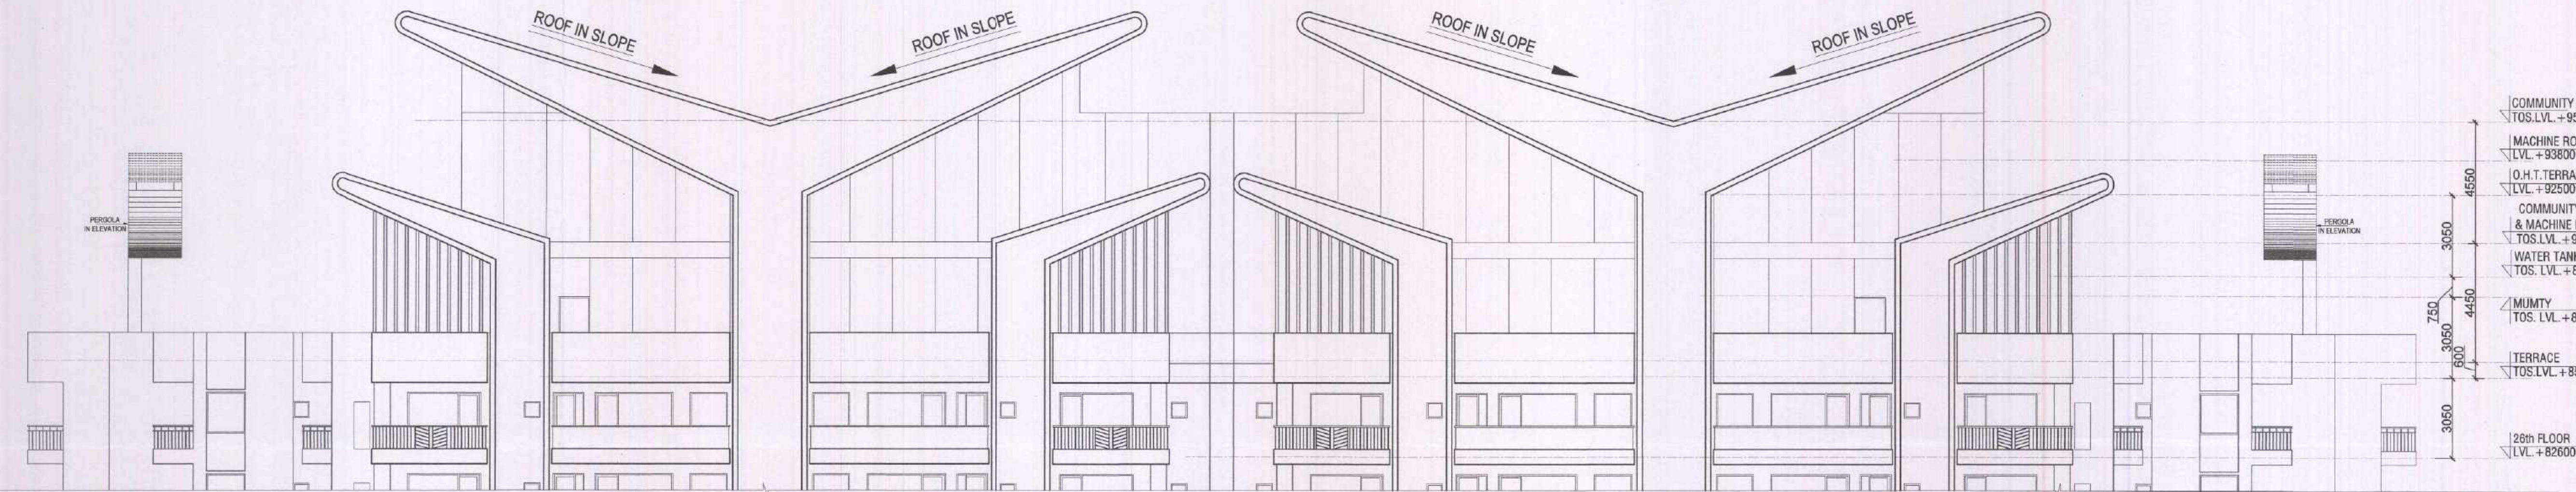

LAWN SIDE ELEVATION

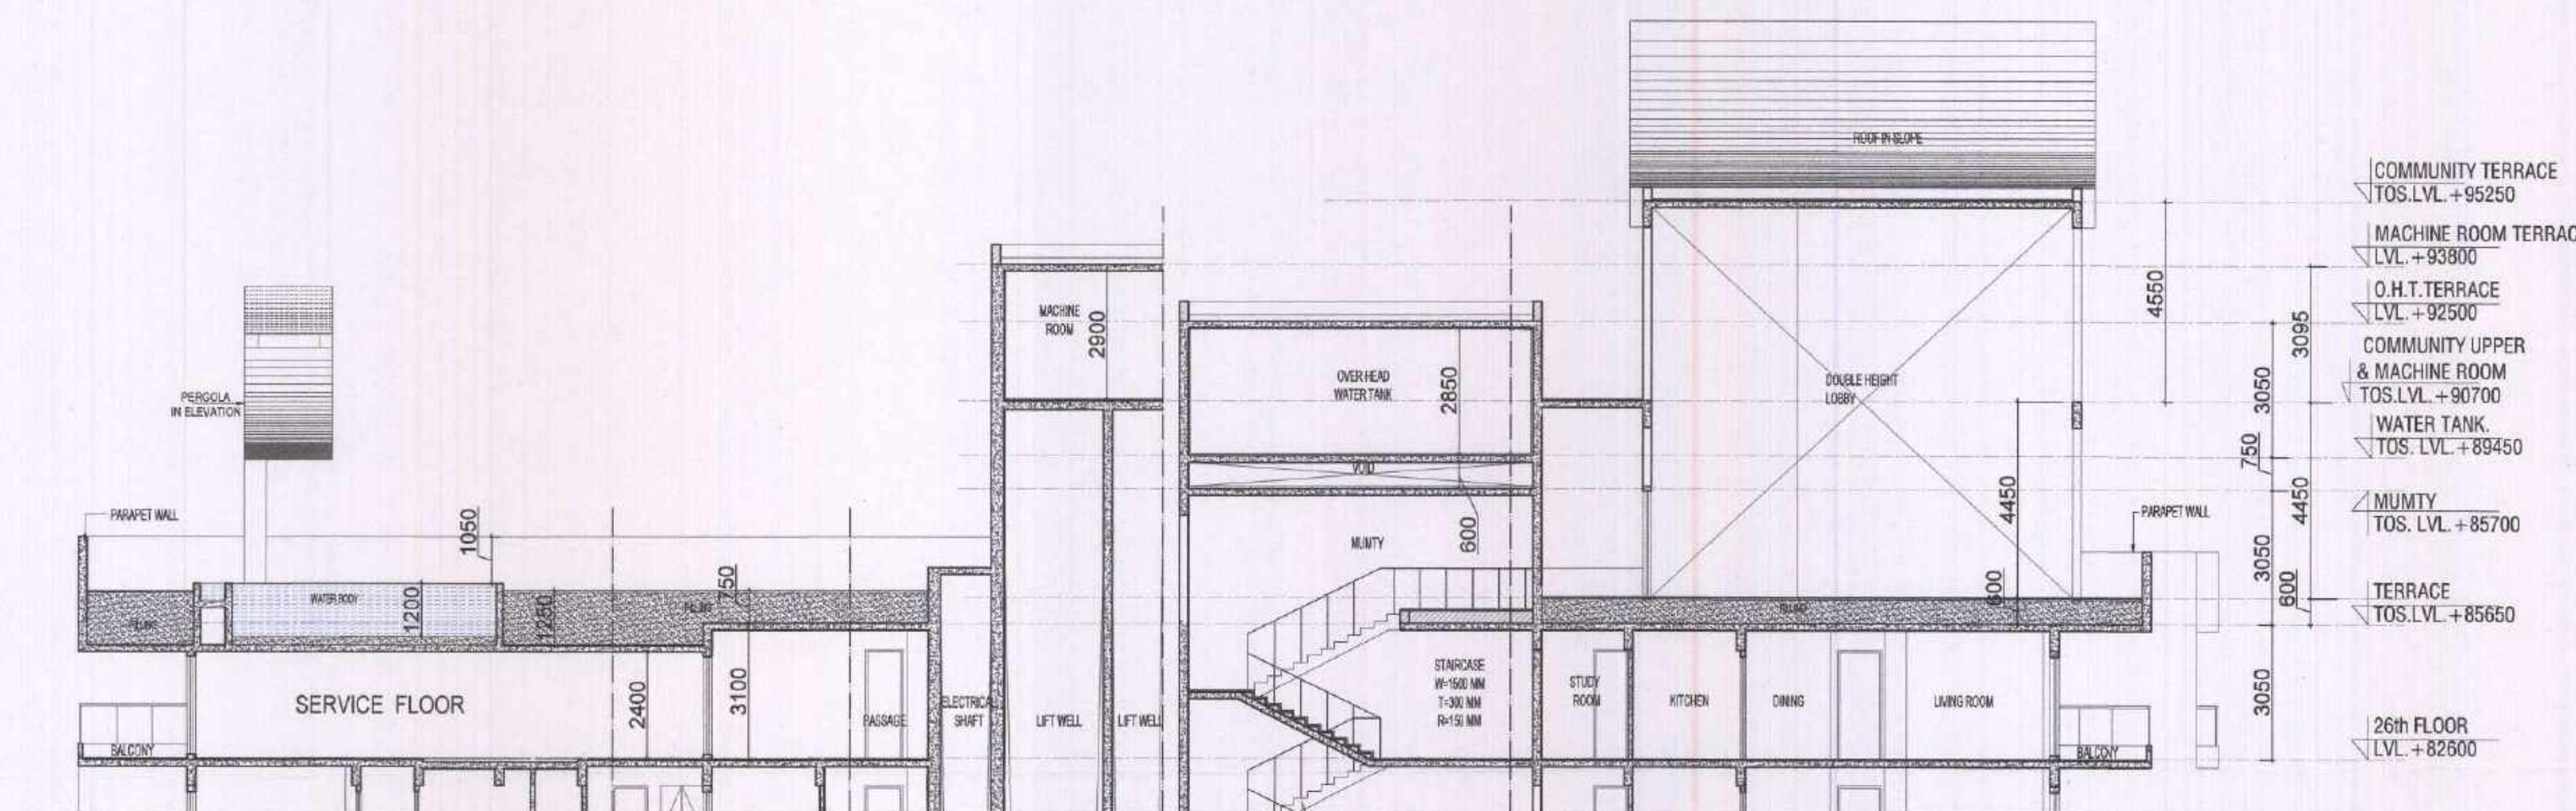

SECTION-XX

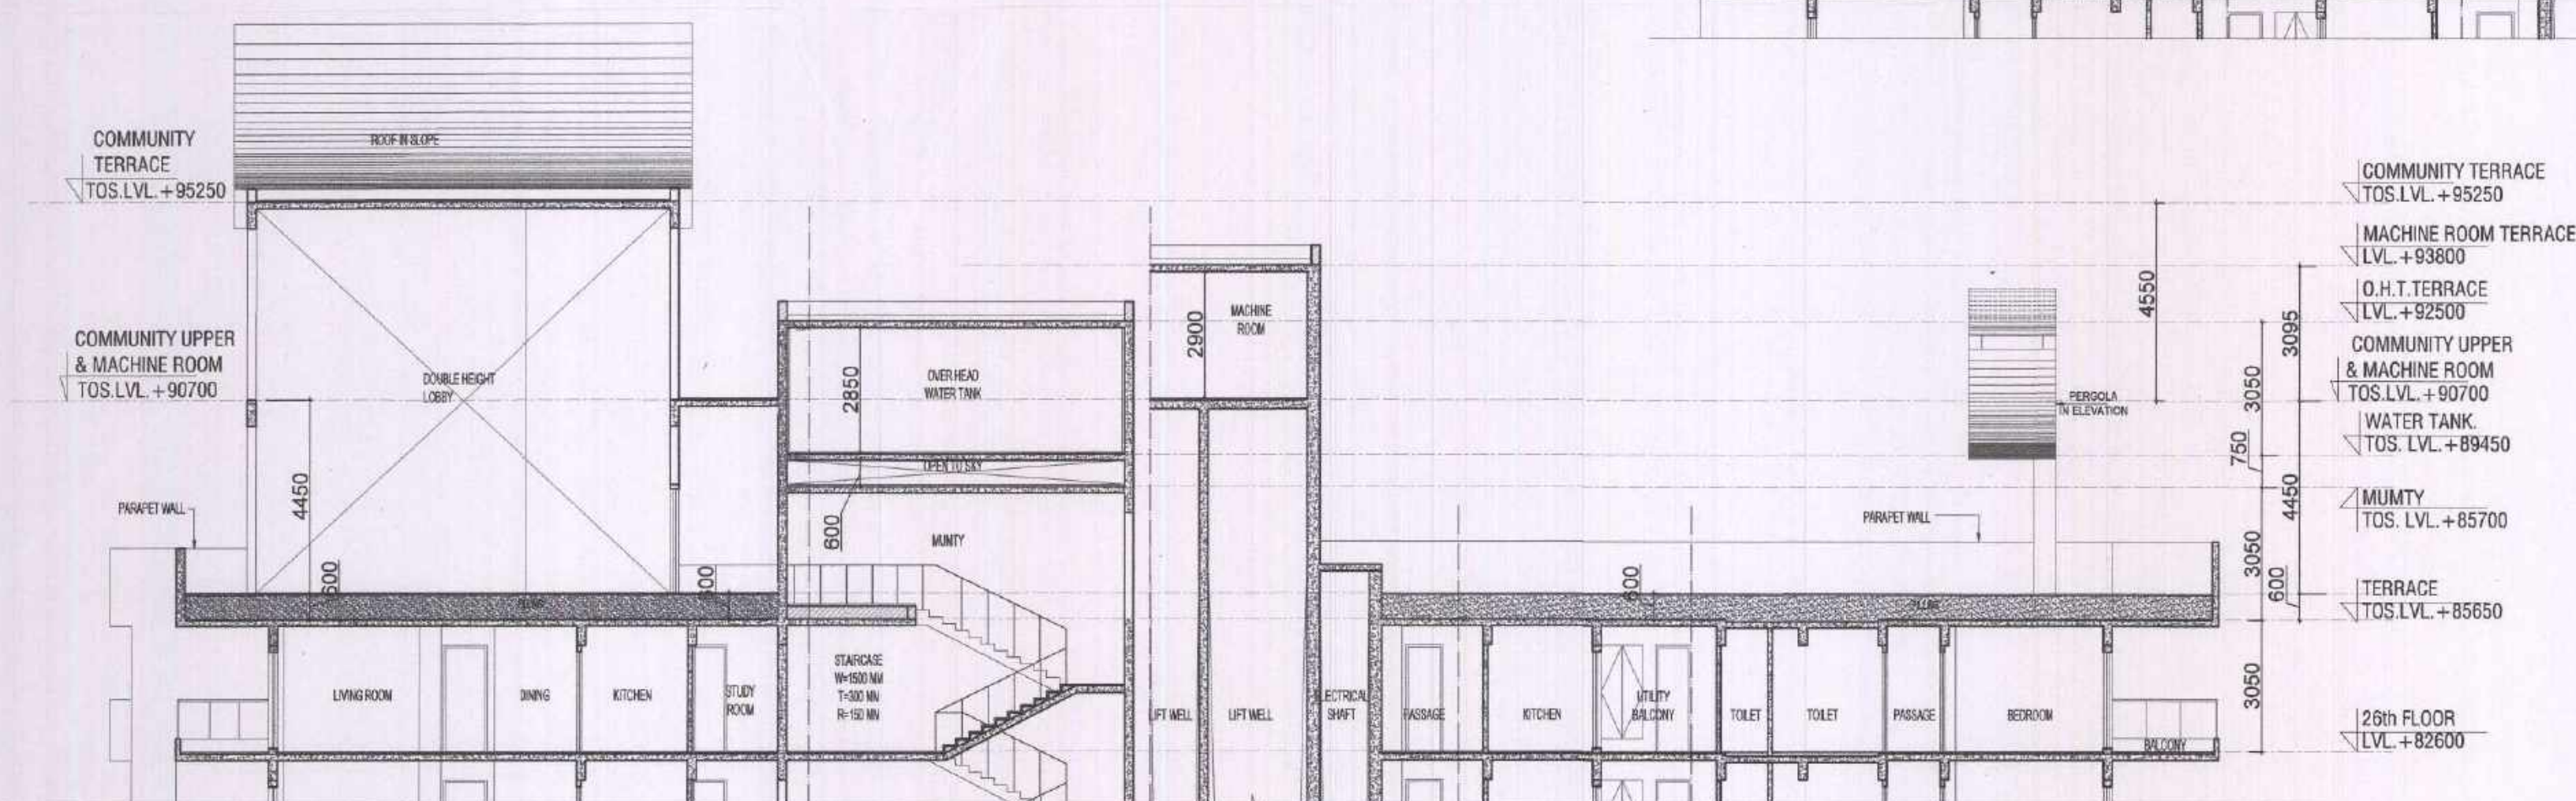

SECTION-YY

This drawing is a "COPYRIGHT" contents of this drawing or part thereof may not be copied or reproduced without the permission of the Architect


NO. OF PRINT: 1 DATE: 20.04.2018

REMARKS: 11-206/1136 28.10

Map of proposed Building in the vicinity of the site is attached for approval.

Architect's Signature: [Signature]

Asst. Architect: [Signature]

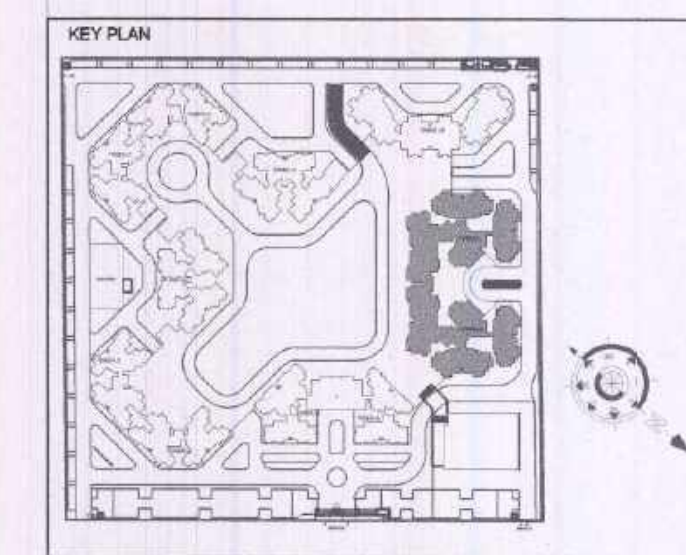

M/s RG RESIDENCY PVT LTD

Authorized Signatory: [Signature]

ARCHITECT: VISHAL SHARMA CA-5823261 9310164369 NEW DELHI

OWNER: RG RESIDENCY (P) LTD.

SUBMISSION DRAWING

PROJECT: PROPOSED GROUP HOUSING FOR RG RESIDENCY AT PLOT NO. 6H-02, SECTOR 120, NOIDA (UP)

DATE: 20.04.2018 PROJECT INCHARGE: BALRAJ SINGH CHECKED BY: BALRAJ SINGH

SCALE: 1:100 DEALT BY: CHEERAJ CHAND APPROVED BY: VISHAL SHARMA

DRAWING TITLE: COMMUNITY BLOCK ELEVATIONS & SECTIONS

ARCHITECTS: Confluence

8-431, N.P.O. Ph-111-2871888 606@confluence.com Member of: IAS, ISO 9001:2015

ARCHITECTS: Confluence

DRAWING NO: S-27 REVISION