


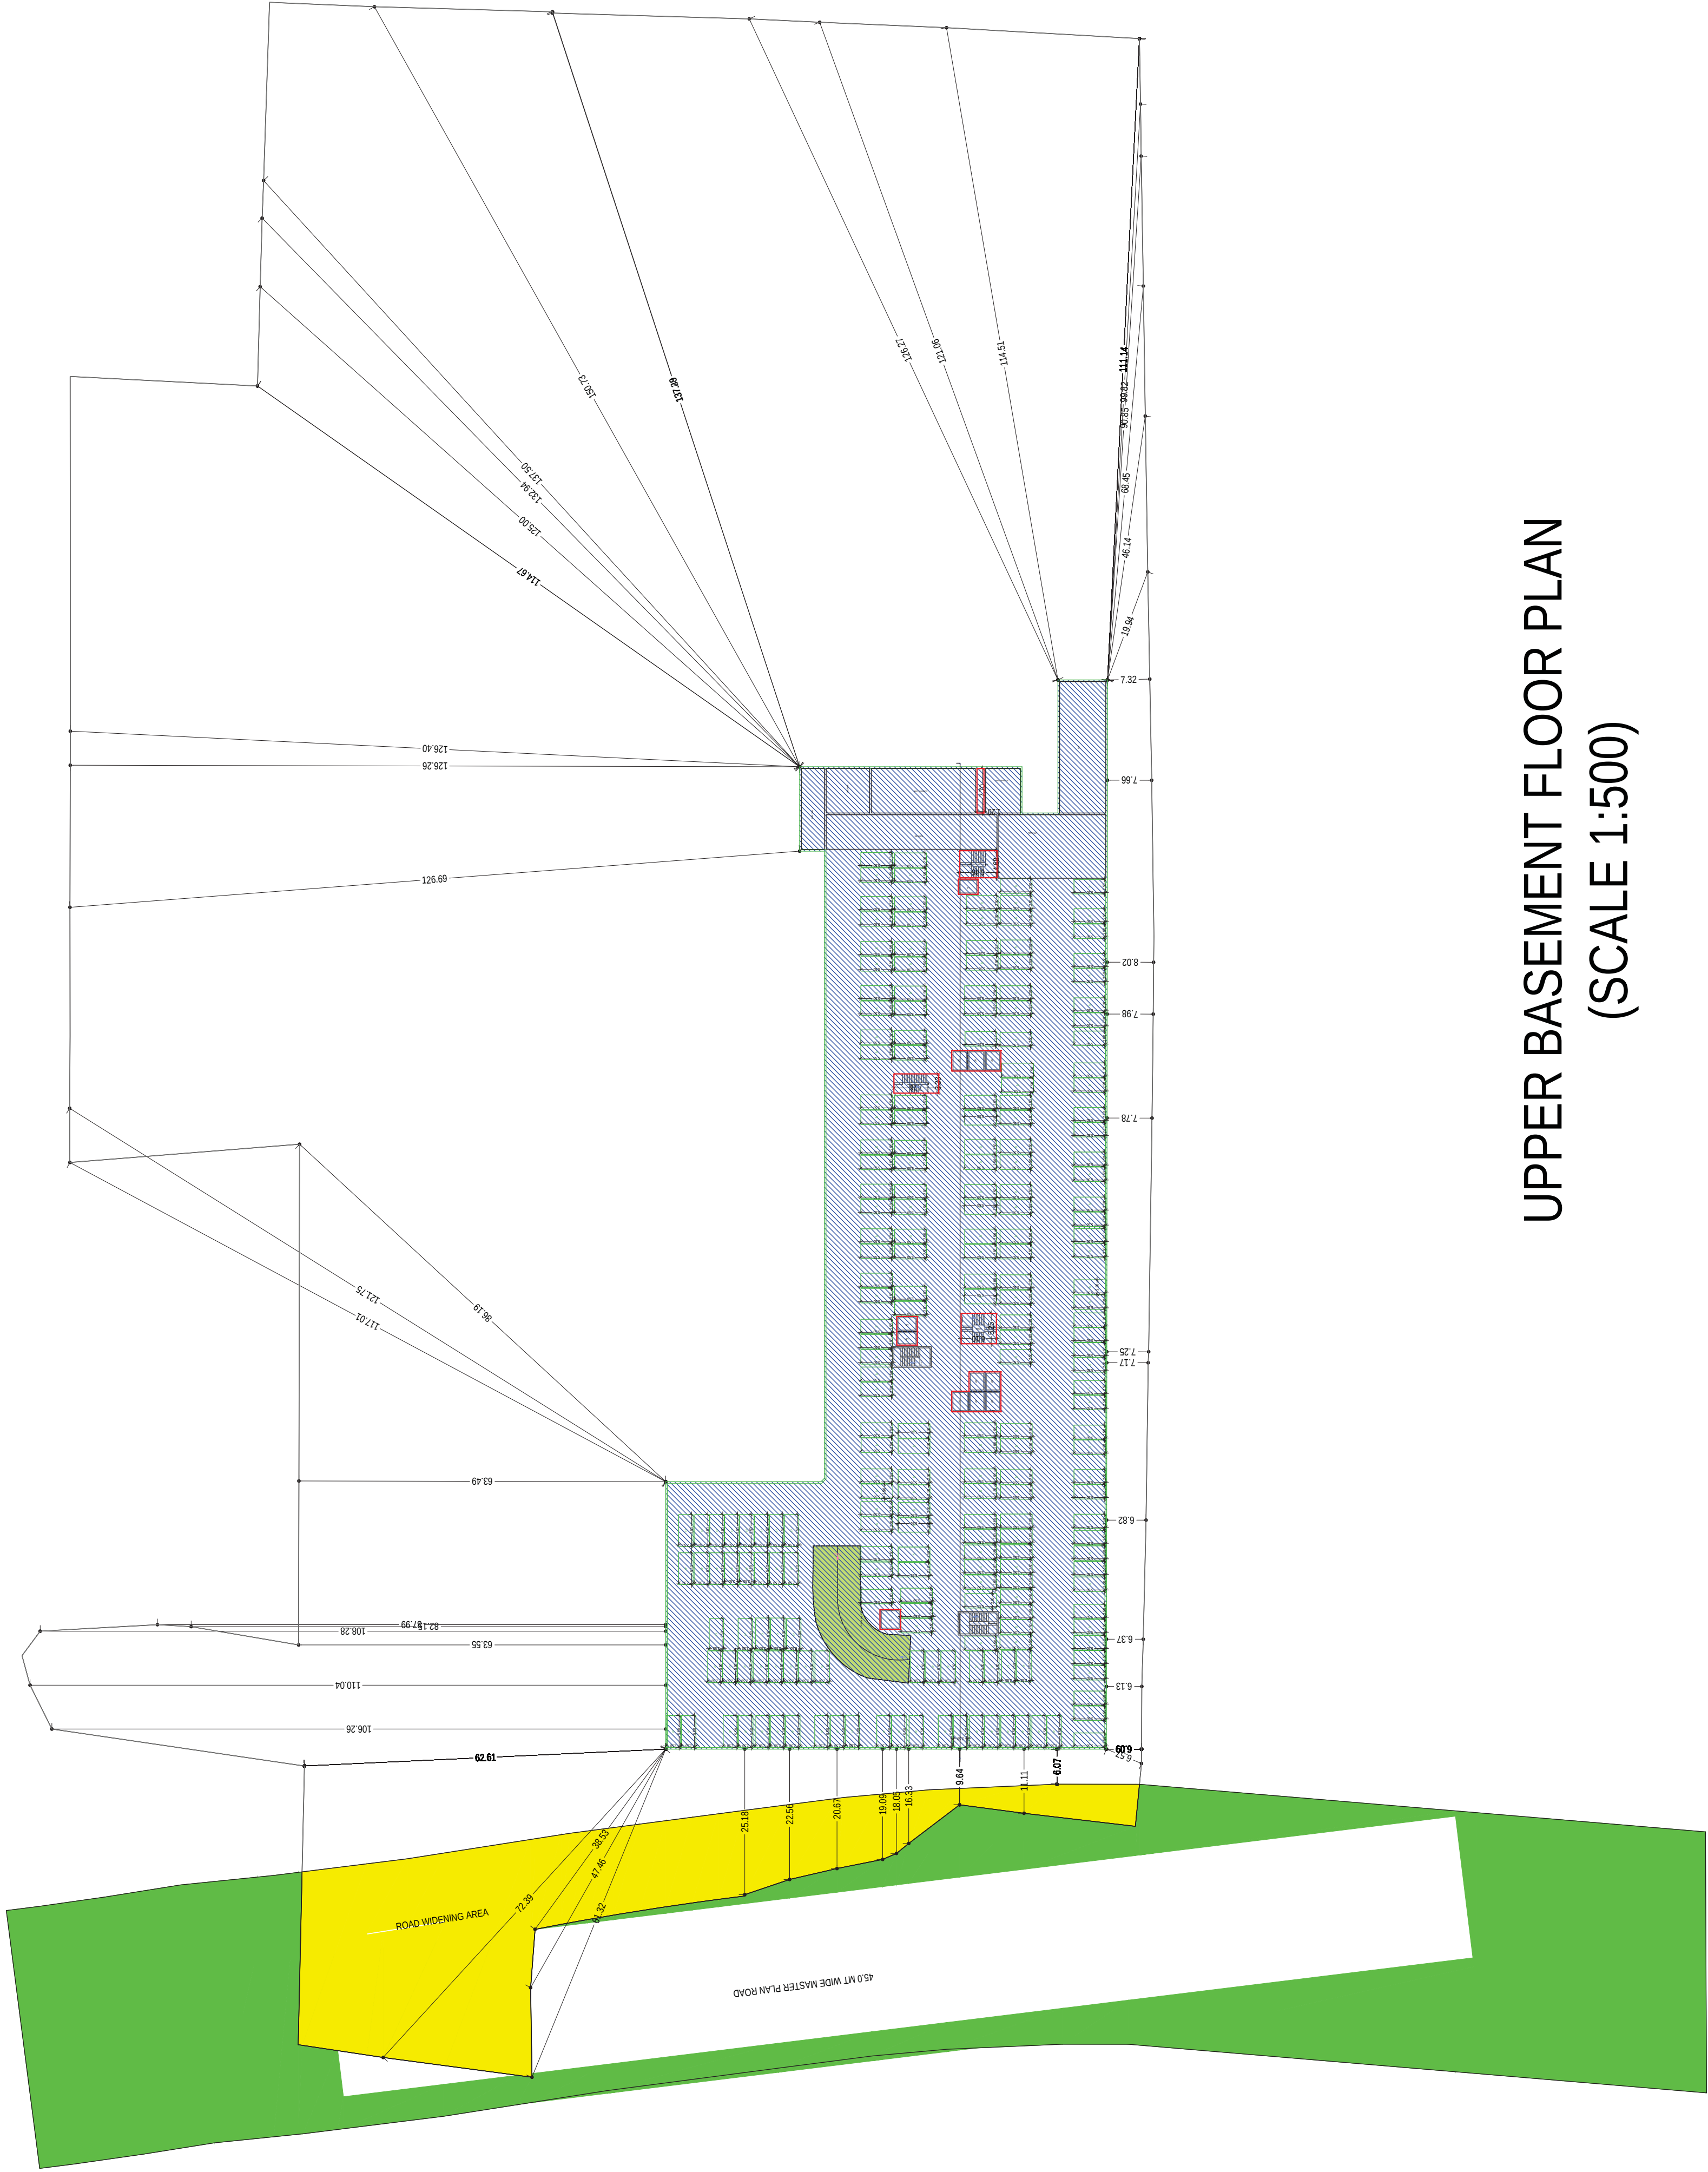


Note: - 1) This drawing is prepared as per the current prevailing Building Bye Laws.
2) If Map sanctioned is used for purpose anything other than stated in application will lead to rejection of Map.


SO A0 (841.00 x 1189.00 MM)

Total Plot Area: -	50395.00	Total FAR Area: -	43109.83
Total Coverage Area: -	9973.62	Total BUA Area: -	66609.20


Project Name	Project Number	Project Status	Project Manager	Project Engineer
Project A	101	Completed	John Doe	Jane Smith
Project B	102	In Progress	John Doe	Jane Smith
Project C	103	On Hold	John Doe	Jane Smith
Project D	104	Completed	John Doe	Jane Smith
Project E	105	In Progress	John Doe	Jane Smith
Project F	106	On Hold	John Doe	Jane Smith
Project G	107	Completed	John Doe	Jane Smith
Project H	108	In Progress	John Doe	Jane Smith
Project I	109	On Hold	John Doe	Jane Smith
Project J	110	Completed	John Doe	Jane Smith

ARCHIEVE'S NAME AND SIGNATURE PANKH INPRAJAL DYT LTD.pn.sharma@paninfra.com (65406065)	MOINER	Lucknow Development Authority		Signature valid Digitally signed by Pankh Inpraajal Dyt, DN: cn=Pankh Inpraajal Dyt, o=LTD.pn.sharma@paninfra.com, email=LTD.pn.sharma@paninfra.com, c=IN
ARCHIEVE'S NAME AND SIGNATURE Rum Mehra CAC0084324	Signature valid Digitally signed by Rum Mehra, DN: cn=Rum Mehra, o=LTD.pn.sharma@paninfra.com, email=LTD.pn.sharma@paninfra.com, c=IN			Building Per Application Number LLDA/BP/22-23/2-362 Succesed On 25 Aug 2023 Valid Till 25 Mar 2029 Approved By Vice Chairman (Vice Chairman) Examined By Lakshman Singh (Junior engineer) Alka Singh (Assistant Engineer) Lakshman Singh (Junior engineer) Alka Singh (Assistant Engineer) Lakshman Singh (Junior engineer)

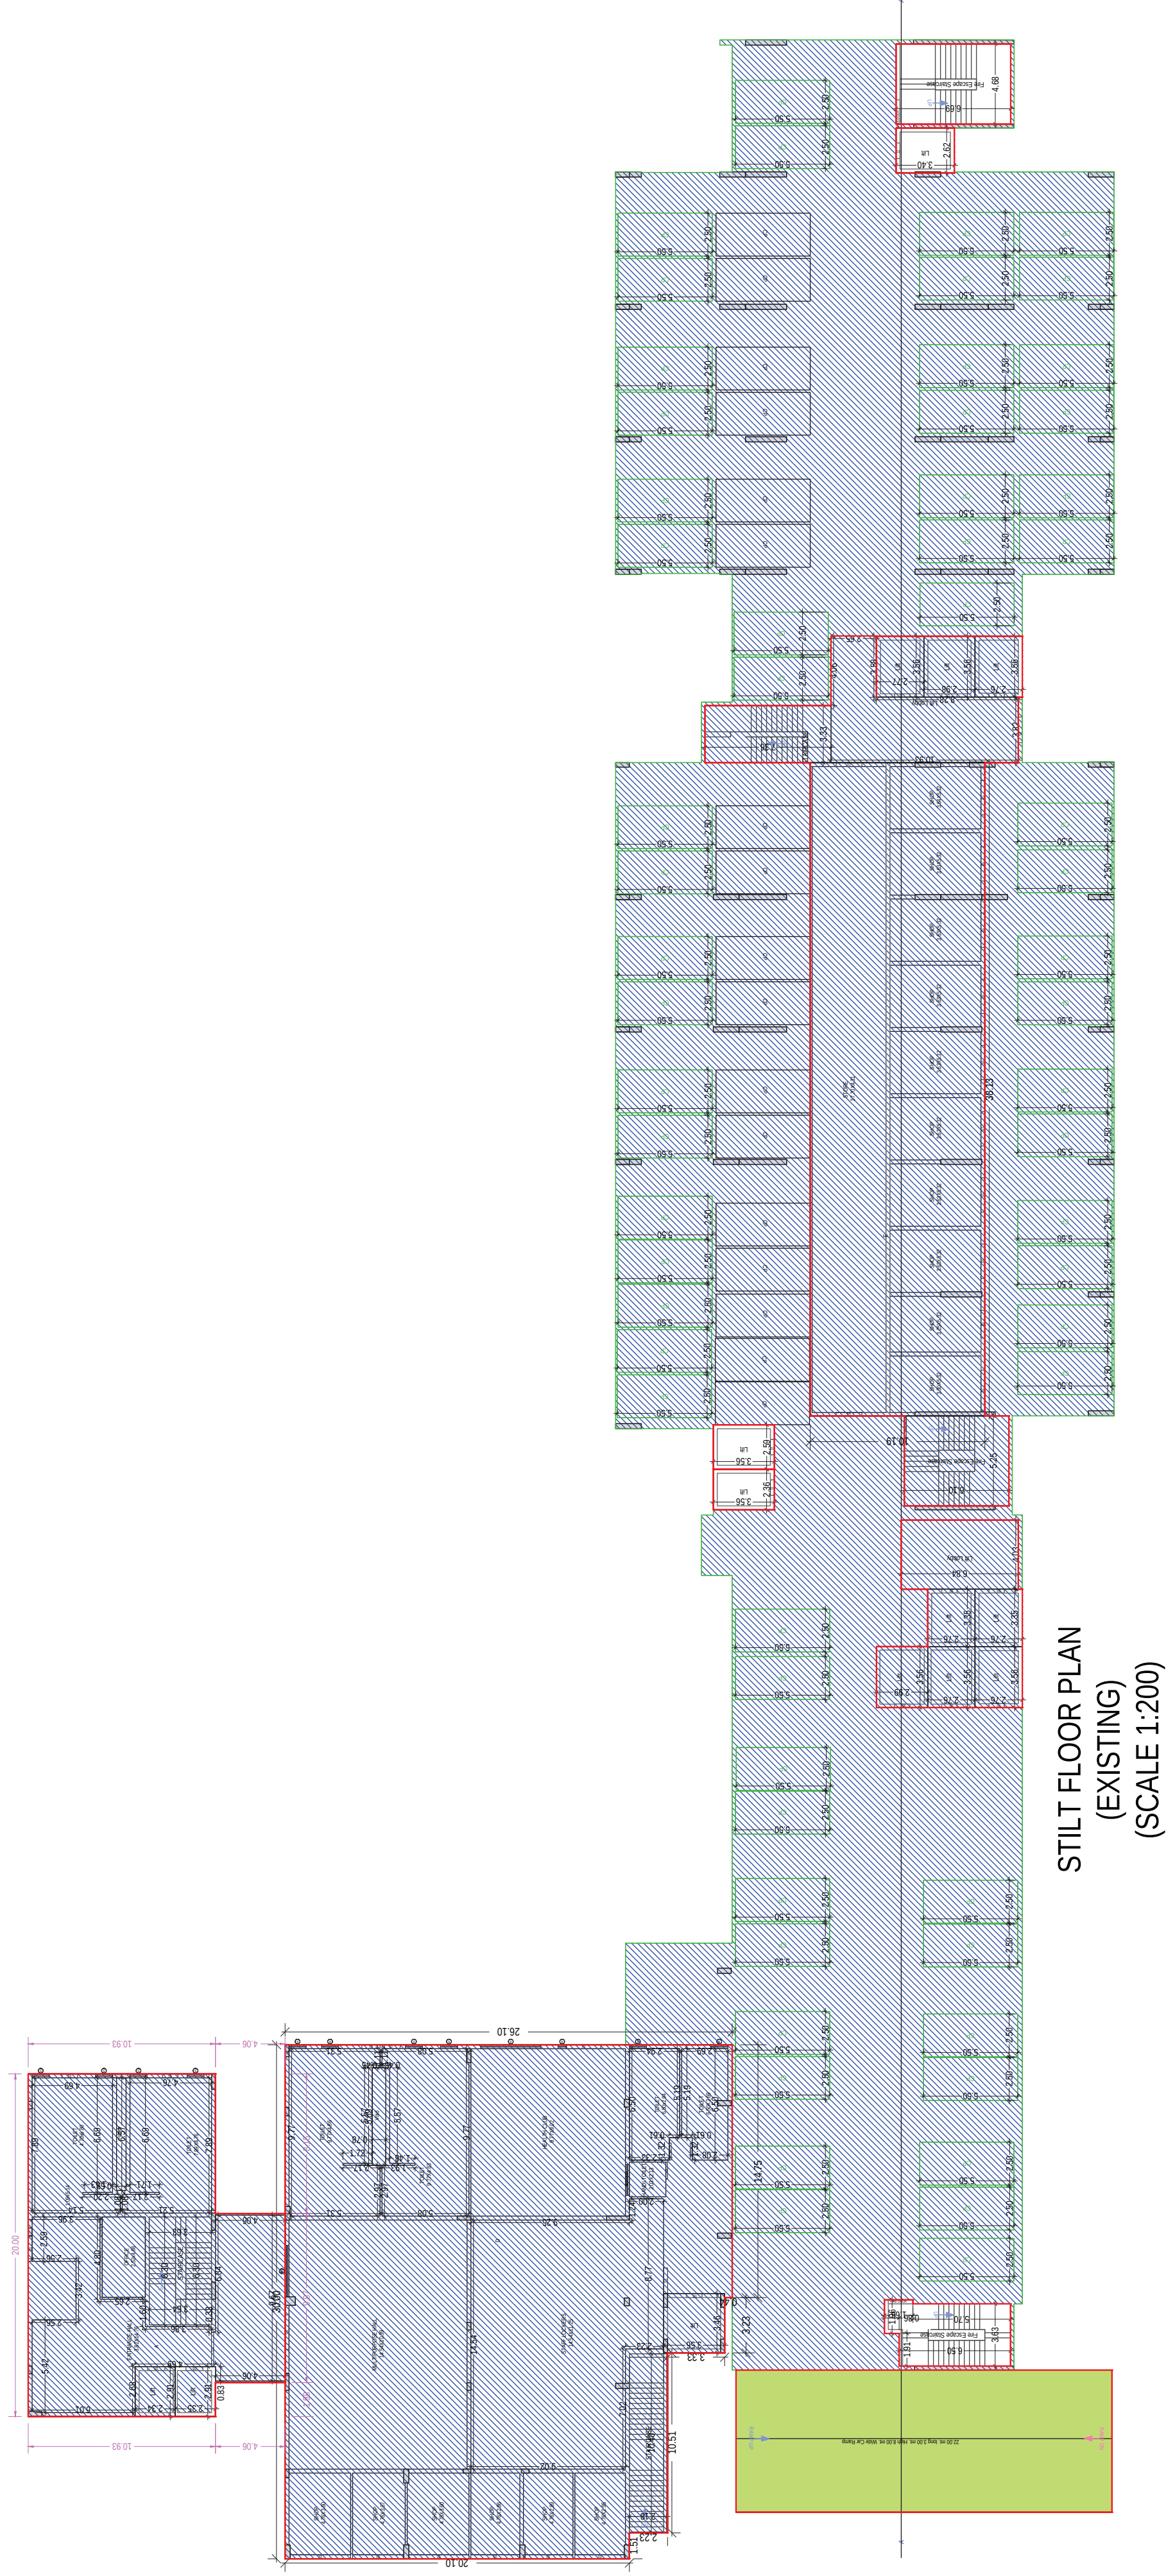

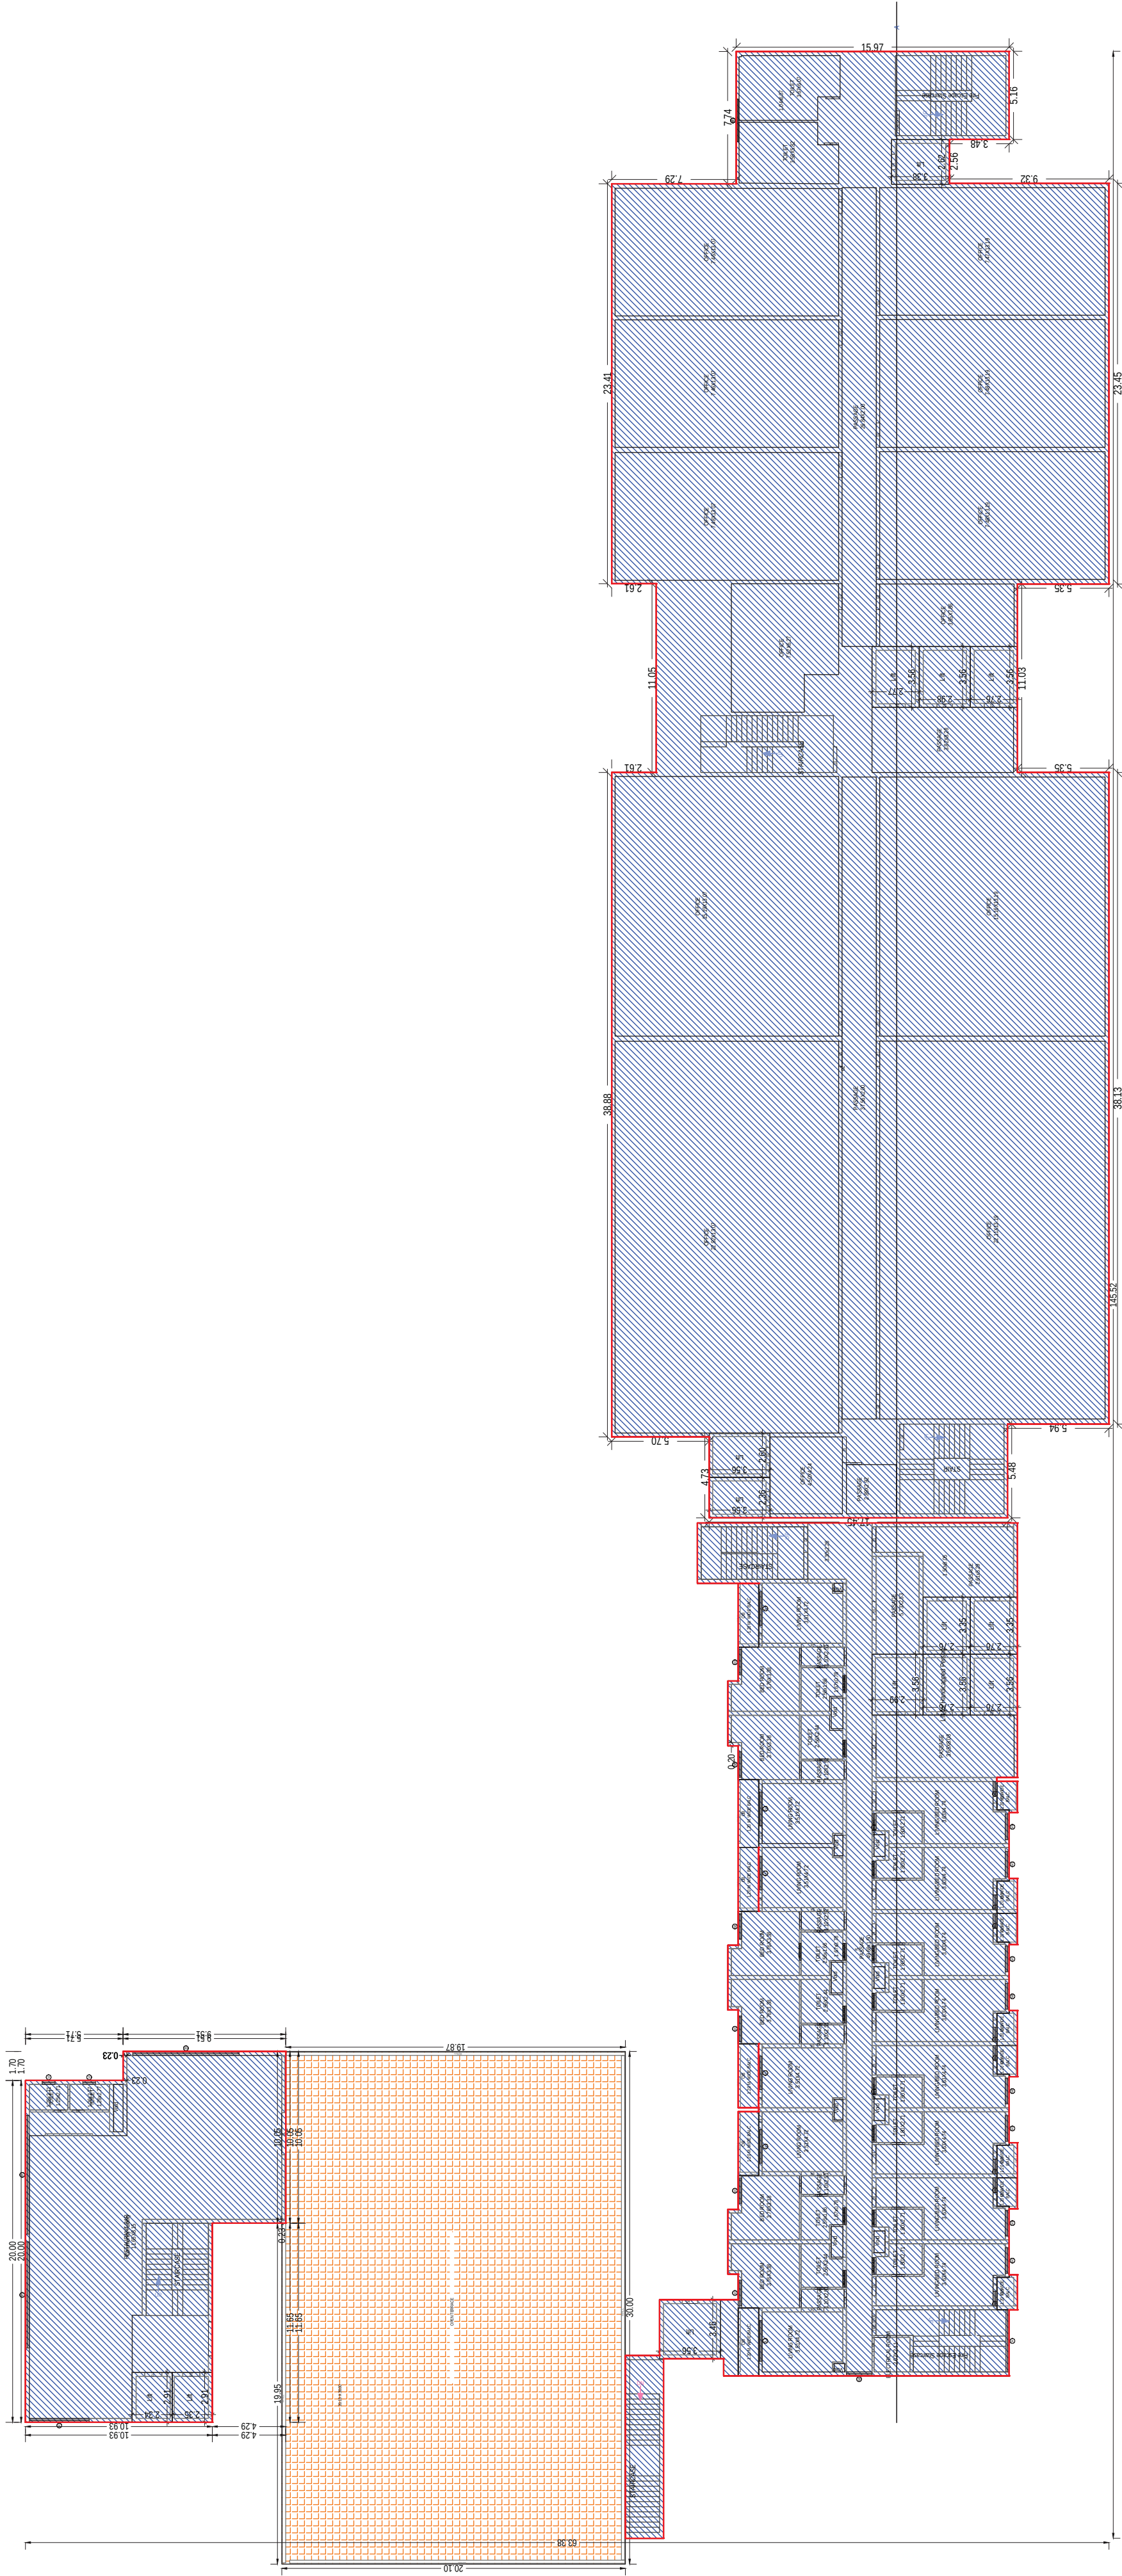

SECOND FLOOR PLAN
(EXISTING)
(SCALE 1:200)

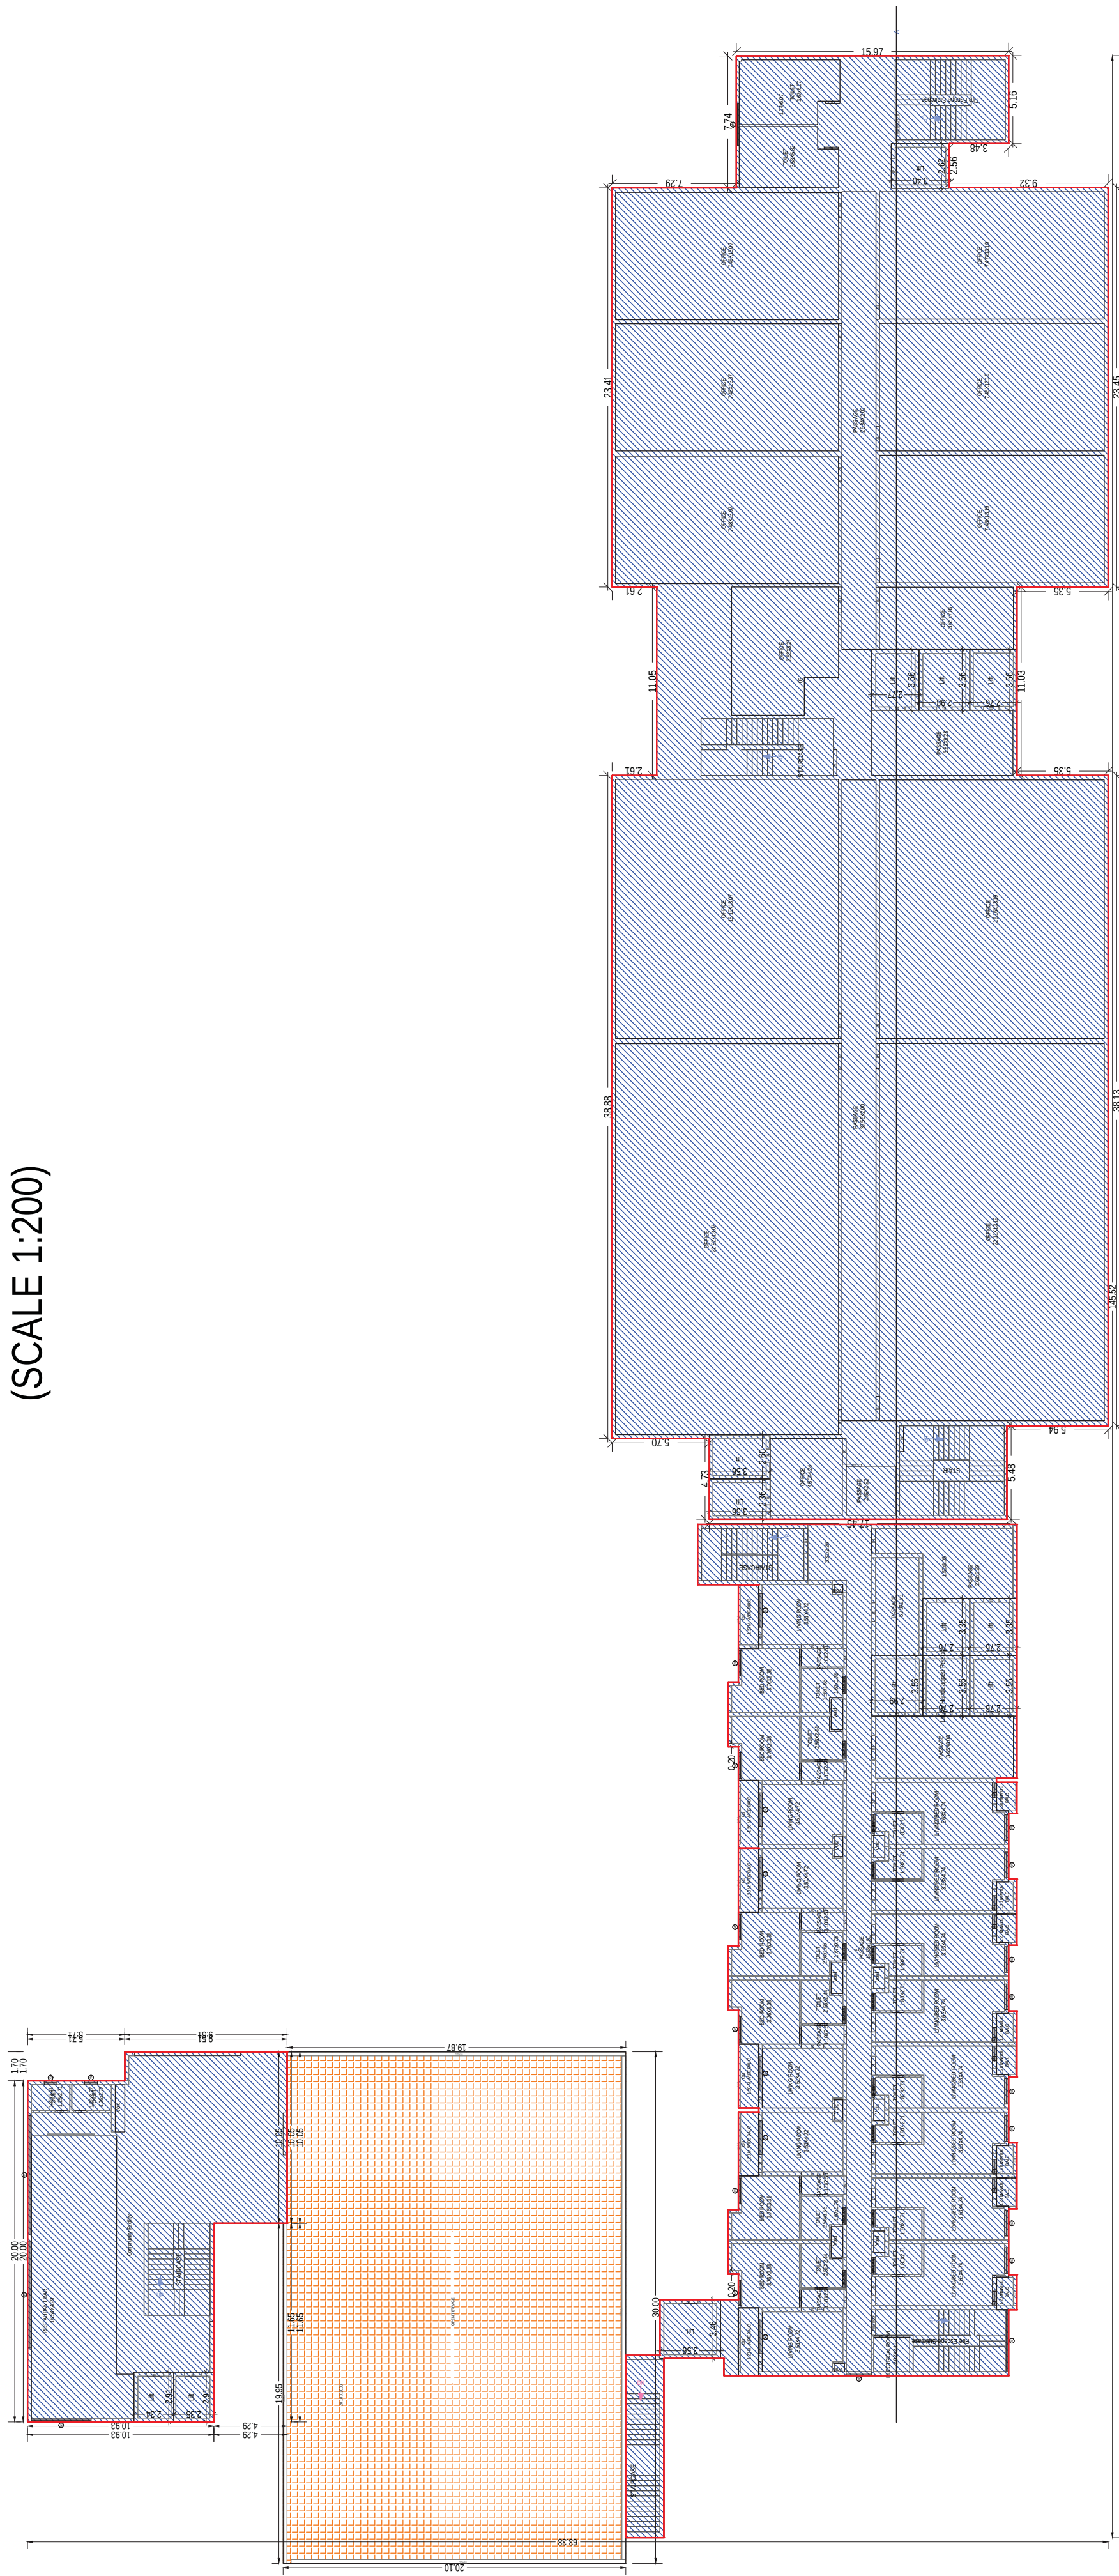



THIRD FLOOR PLAN
(EXISTING)
(SCALE 1:200)

OWNER'S NAME AND SIGNATURE P&H INFRASTRUCTURE PVT LTD. info@pandhinfra.com 956460605	
ARCHITECT'S NAME AND SIGNATURE Ruchi Mishra CA/200843324	ENGINEER
Signature valid Date: 24.07.2023 Digitally signed by Ruchi Mishra DN: cn=Ruchi Mishra, o=P&H Infrastructure Pvt. Ltd., email= ruchi.mishra@pandhinfra.com	Lucknow Development Authority
Building Plan Application Number LDJA/RP/23-23/2362	
Sanctioned On 25 Aug 2023	
Valid till 25 Mar 2029	
Approved By Vice Chairman (Vice Chairman)	
Examined By Lakshman Singh (Junior engineer)	
Alka Singh (Assistant Engineer)	
Lakshman Singh (Junior engineer)	
Alka Singh (Assistant Engineer)	
Lakshman Singh (Junior engineer)	

Note: - 1) This drawing is prepared as per the current prevailing Building Bye Laws.
2) If Map sanctioned is used for purpose anything other than stated in application will lead to rejection of Map.

Total Plot Area: -	50995.00	Total FAR Area: -	43108.83
Total Coverage Area: -	9973.92	Total BUA Area: -	66609.20

The correctness and accuracy of Proposal/Information and drawing is a responsibility of P&H Infra. Accuracy of Survey Report is subject to accuracy of end-user provided data. 3rd party software/human services, etc. Software Engineers Ltd. is not liable for any damages which may arise from use, or inability to use the Application. Files printed in Judds and Blue color are user specific, which are not verified and not generated by Survey software.

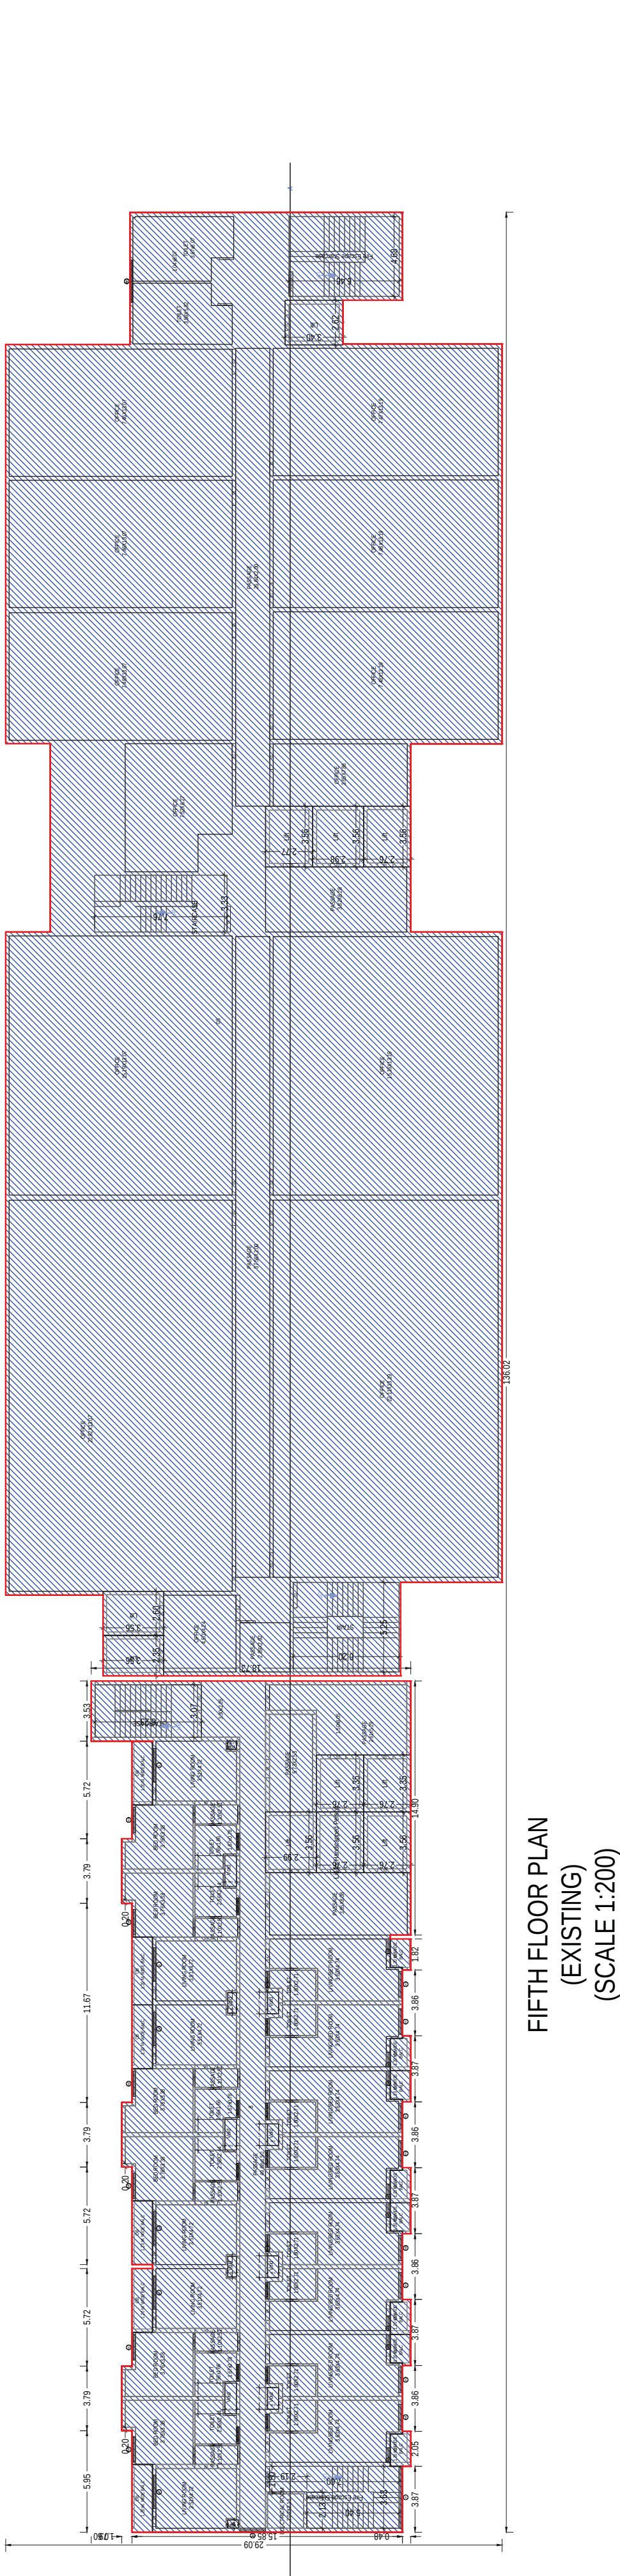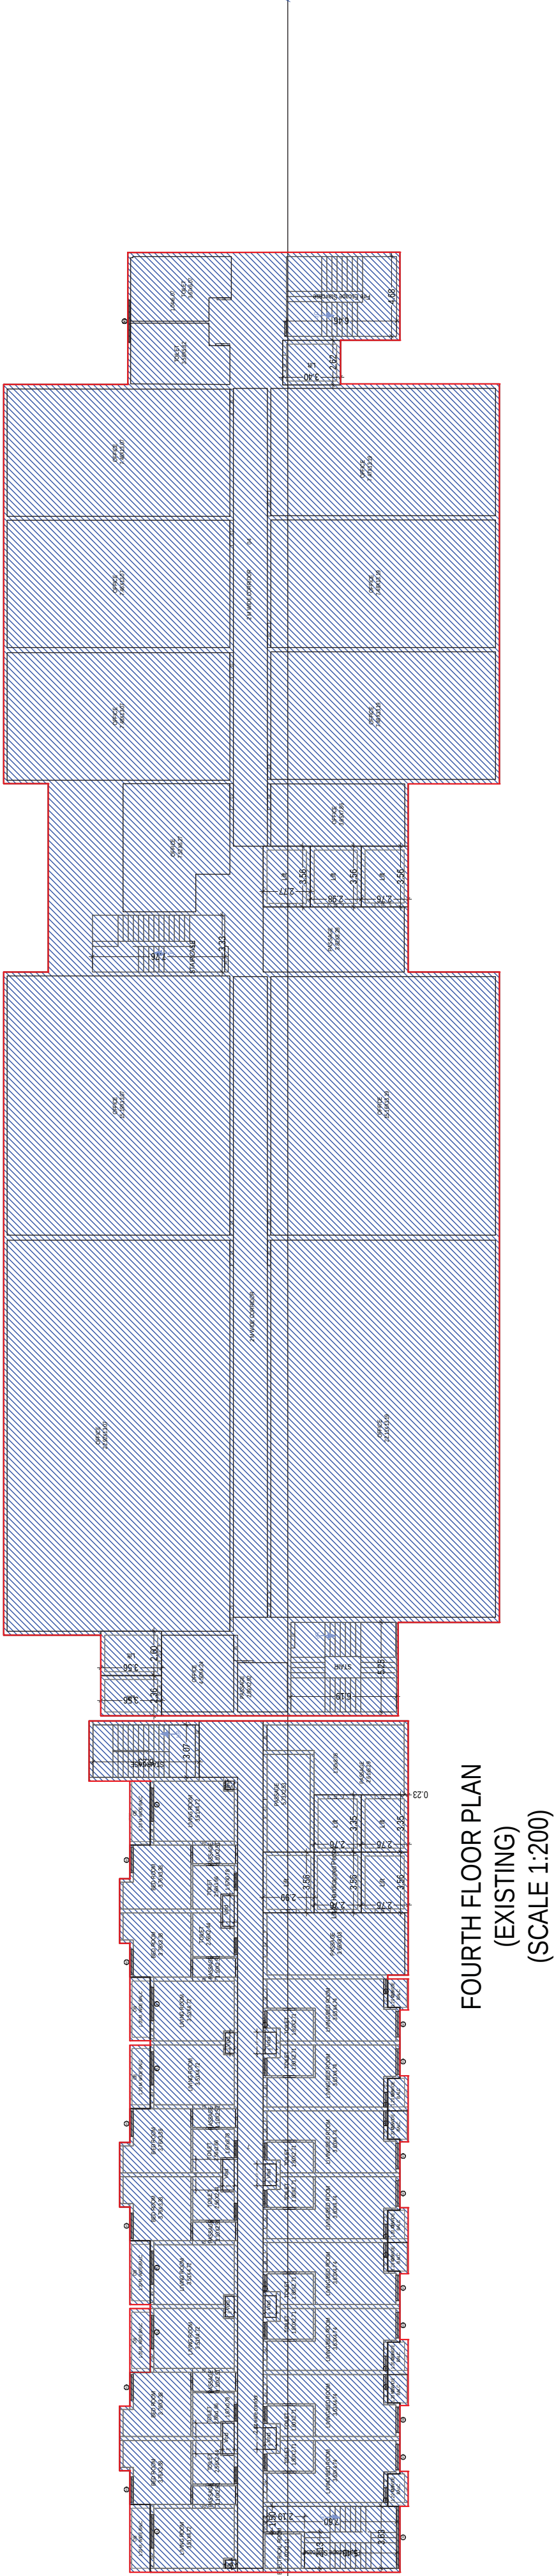


[illegible][illegible]


OWNERS NAME AND SIGNATURE PARTH INFRABUILD PVT LTD on sharma@parthinfra.com/985406065	ARCHITECTS NAME AND SIGN Ravi Mehra CA000843324	Signature with Stamp Date: 25 Aug 2023 Location: Lucknow	Signature with Stamp Date: 25 Aug 2023 Location: Lucknow	Signature with Stamp Date: 25 Aug 2023 Location: Lucknow	Signature with Stamp Date: 25 Aug 2023 Location: Lucknow
OWNERS NAME AND SIGNATURE PARTH INFRABUILD PVT LTD on sharma@parthinfra.com/985406065	ARCHITECTS NAME AND SIGN Ravi Mehra CA000843324	Signature with Stamp Date: 25 Aug 2023 Location: Lucknow	Signature with Stamp Date: 25 Aug 2023 Location: Lucknow	Signature with Stamp Date: 25 Aug 2023 Location: Lucknow	Signature with Stamp Date: 25 Aug 2023 Location: Lucknow

[illegible]


Total Plot Area: -	50395.00	Total FAR Area: -	43109.83
Total Coverage Area: -	9973.62	Total BUA Area: -	66609.20

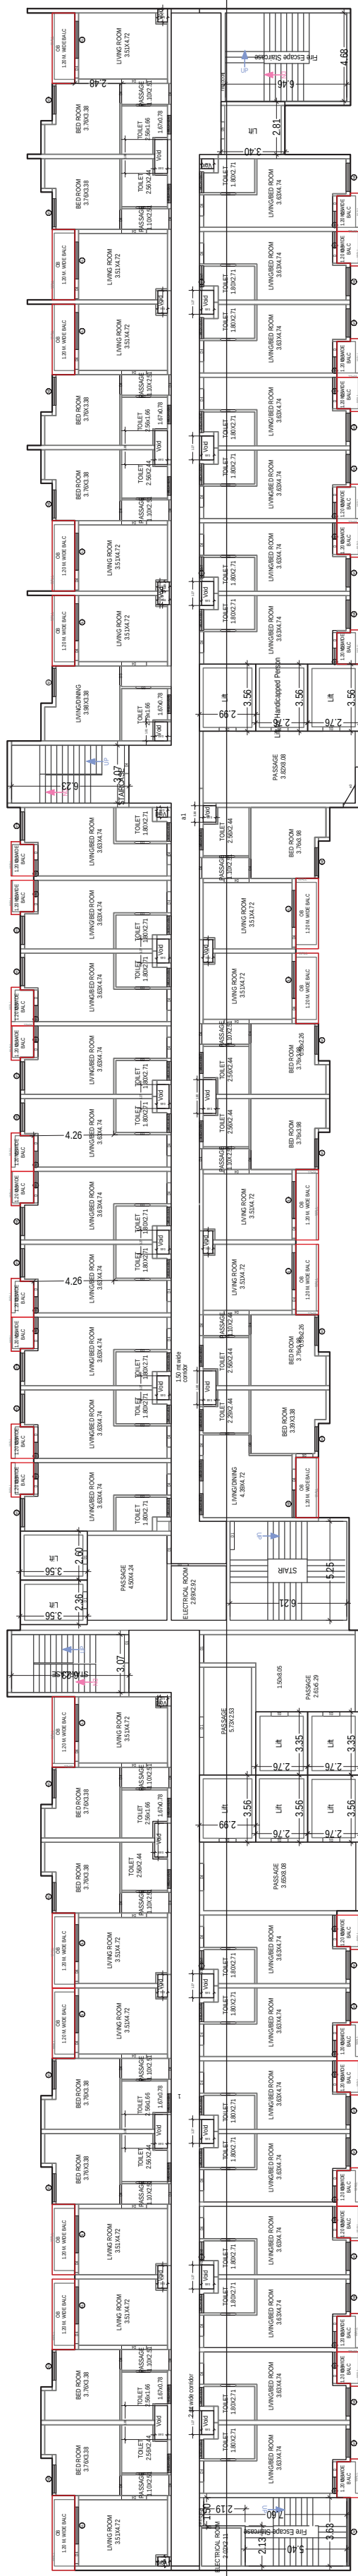


TYPICAL - 16, 17 FLOOR PLAN
(Proposed)
(SCALE 1:200)

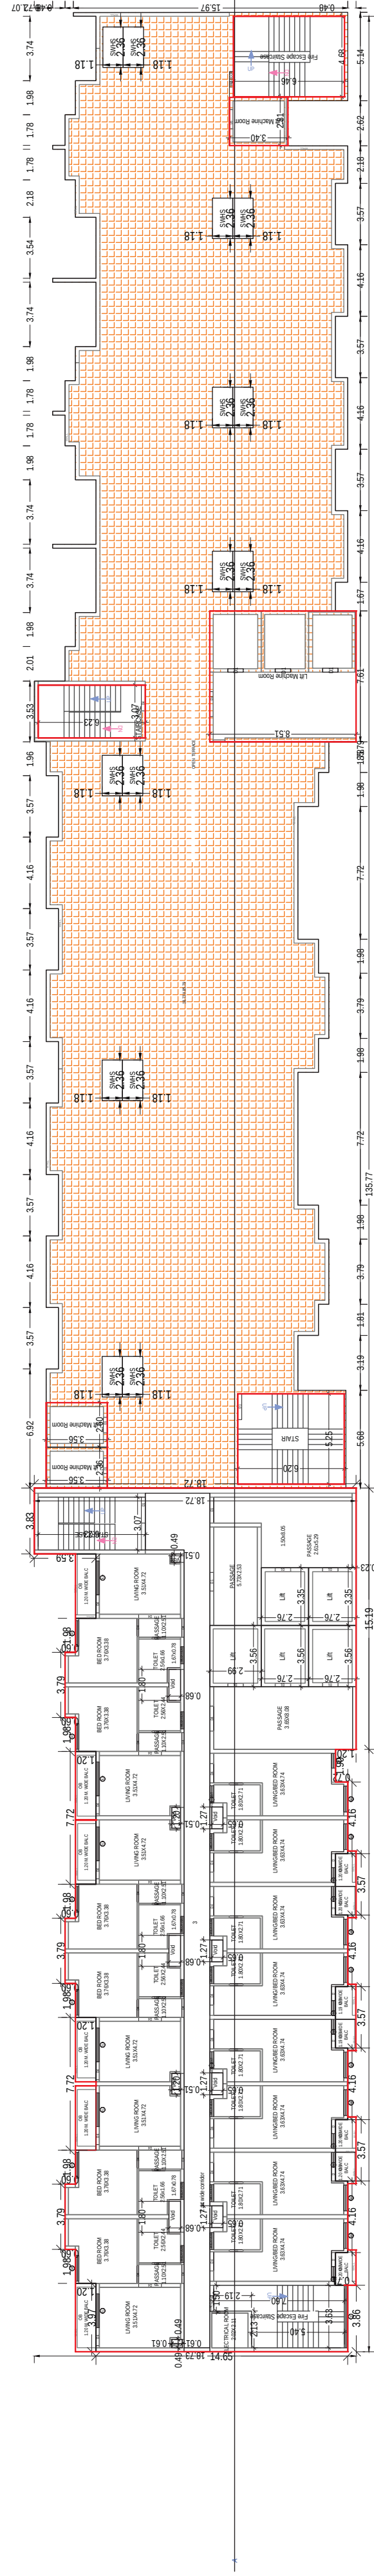


EIGHTEENTH FLOOR PLAN
(Proposed)
(SCALE 1:200)

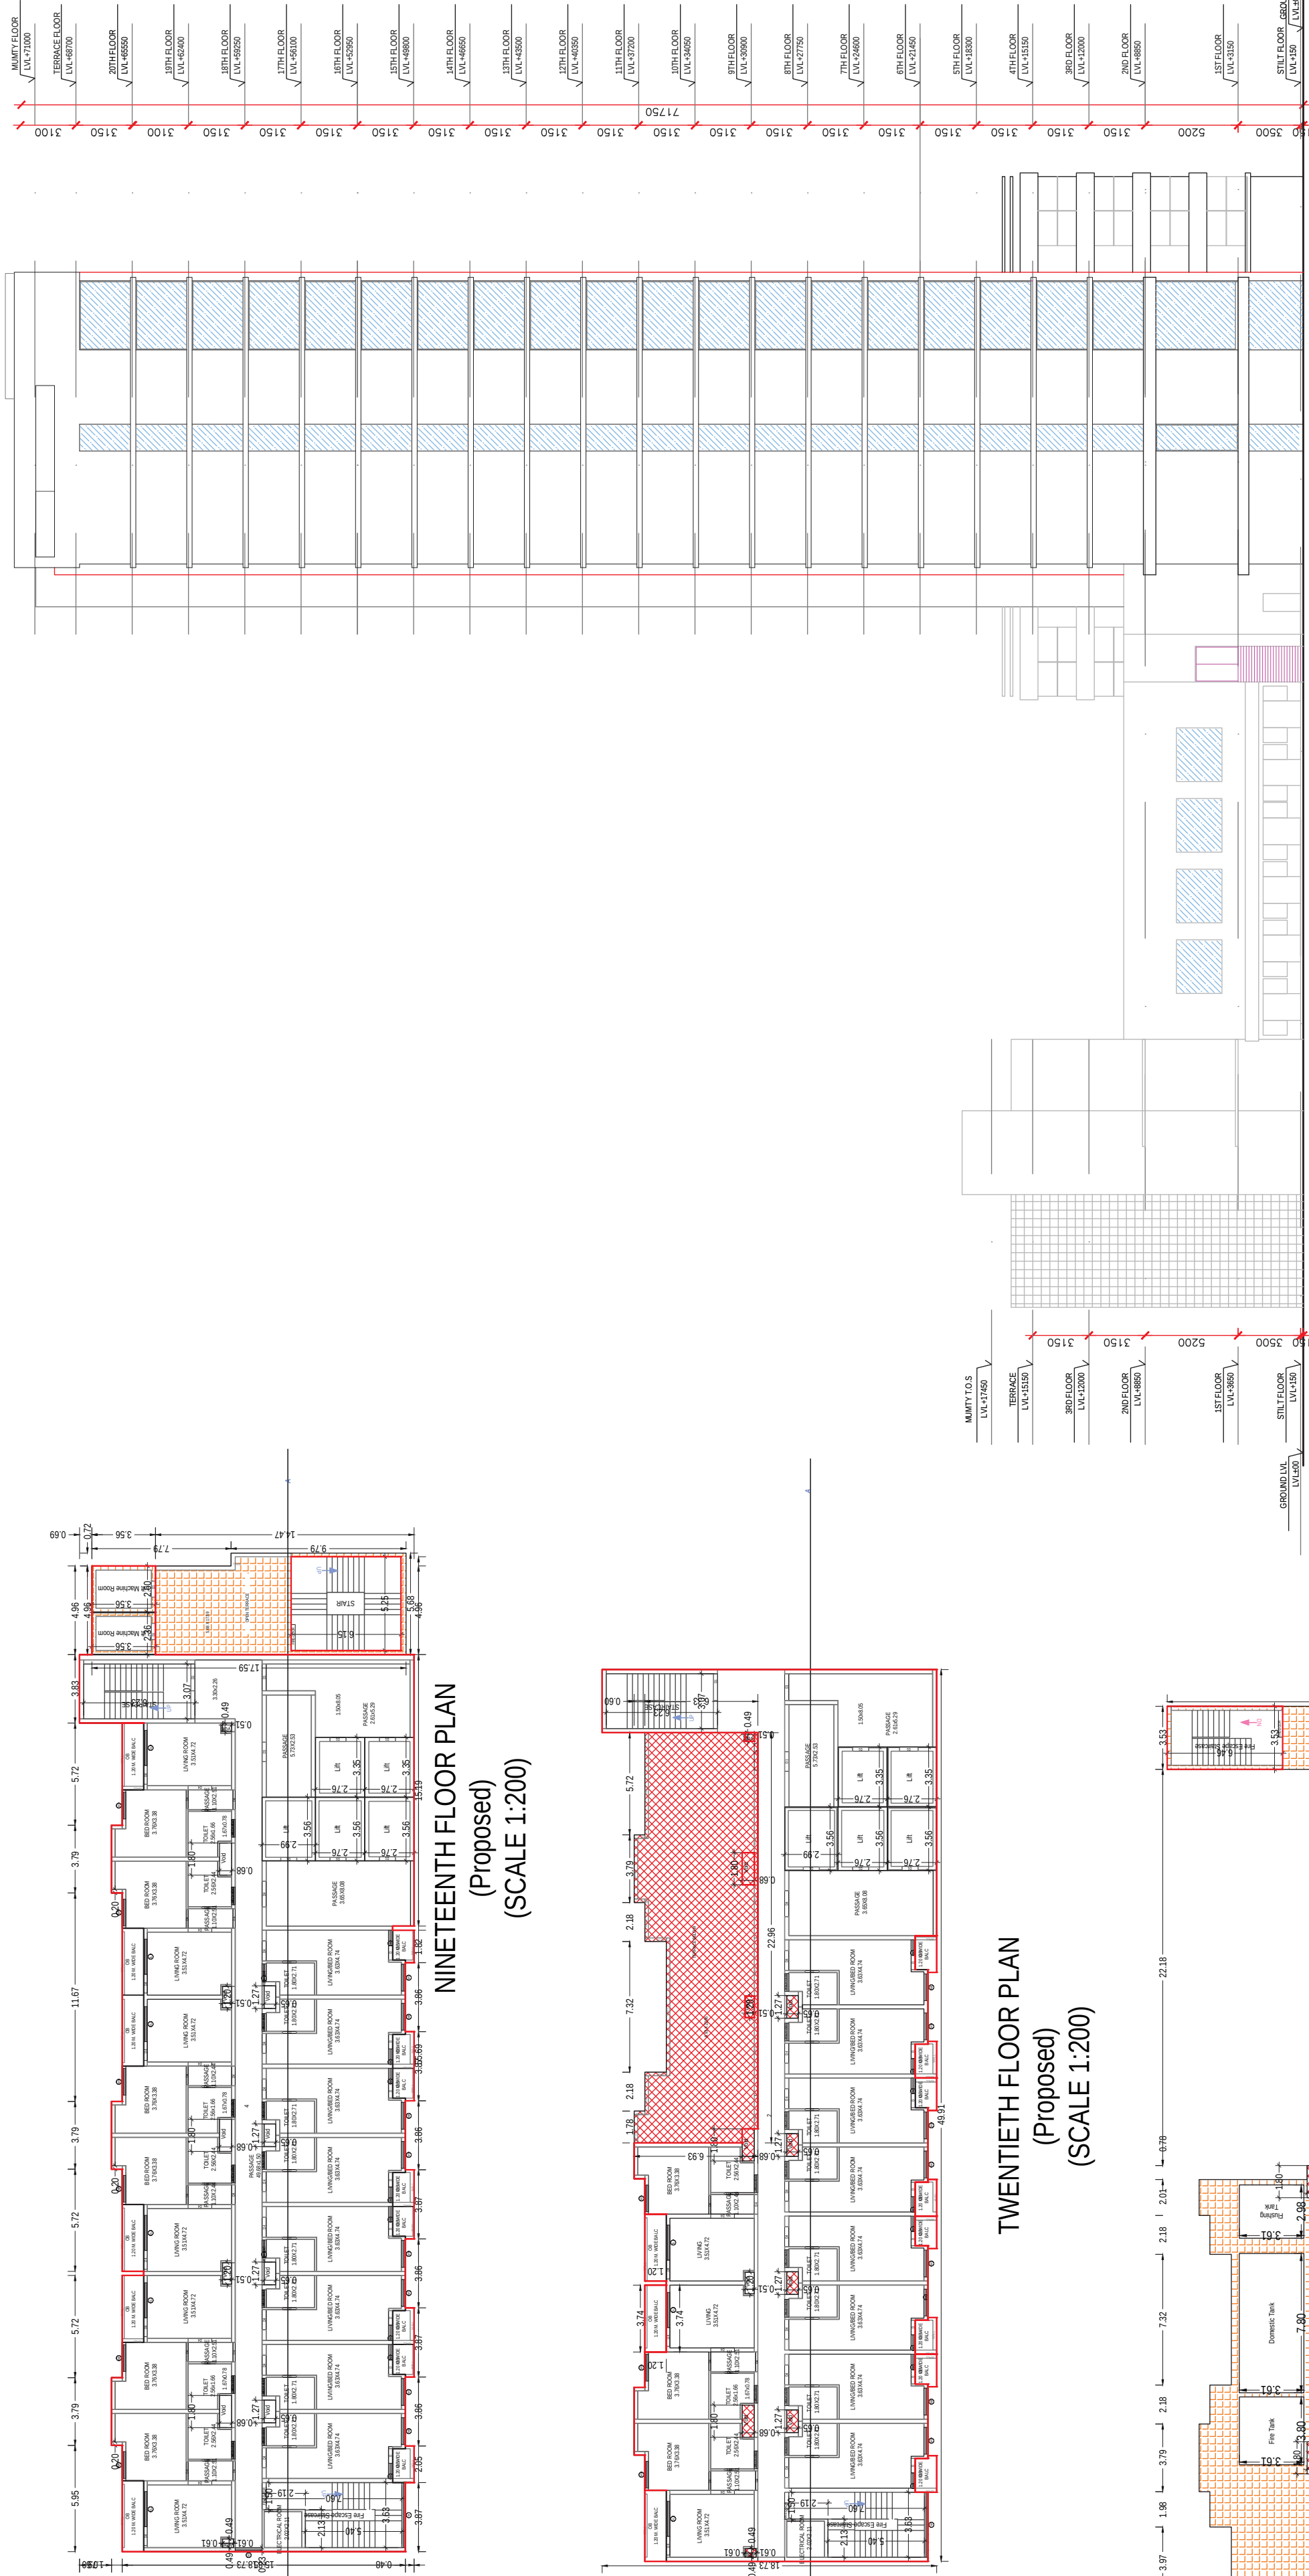

NTIETH FLOOR PLAN
(Proposed)
(SCALE 1:200)

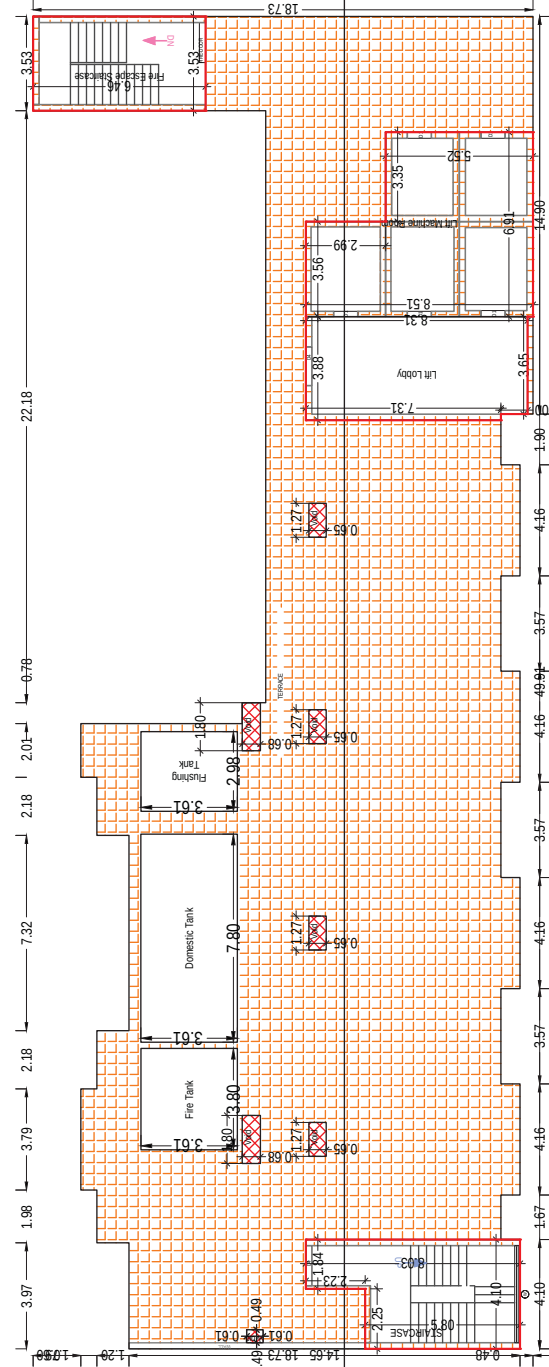

TERRACE FLOOR PLAN
(SCALE 1:200)

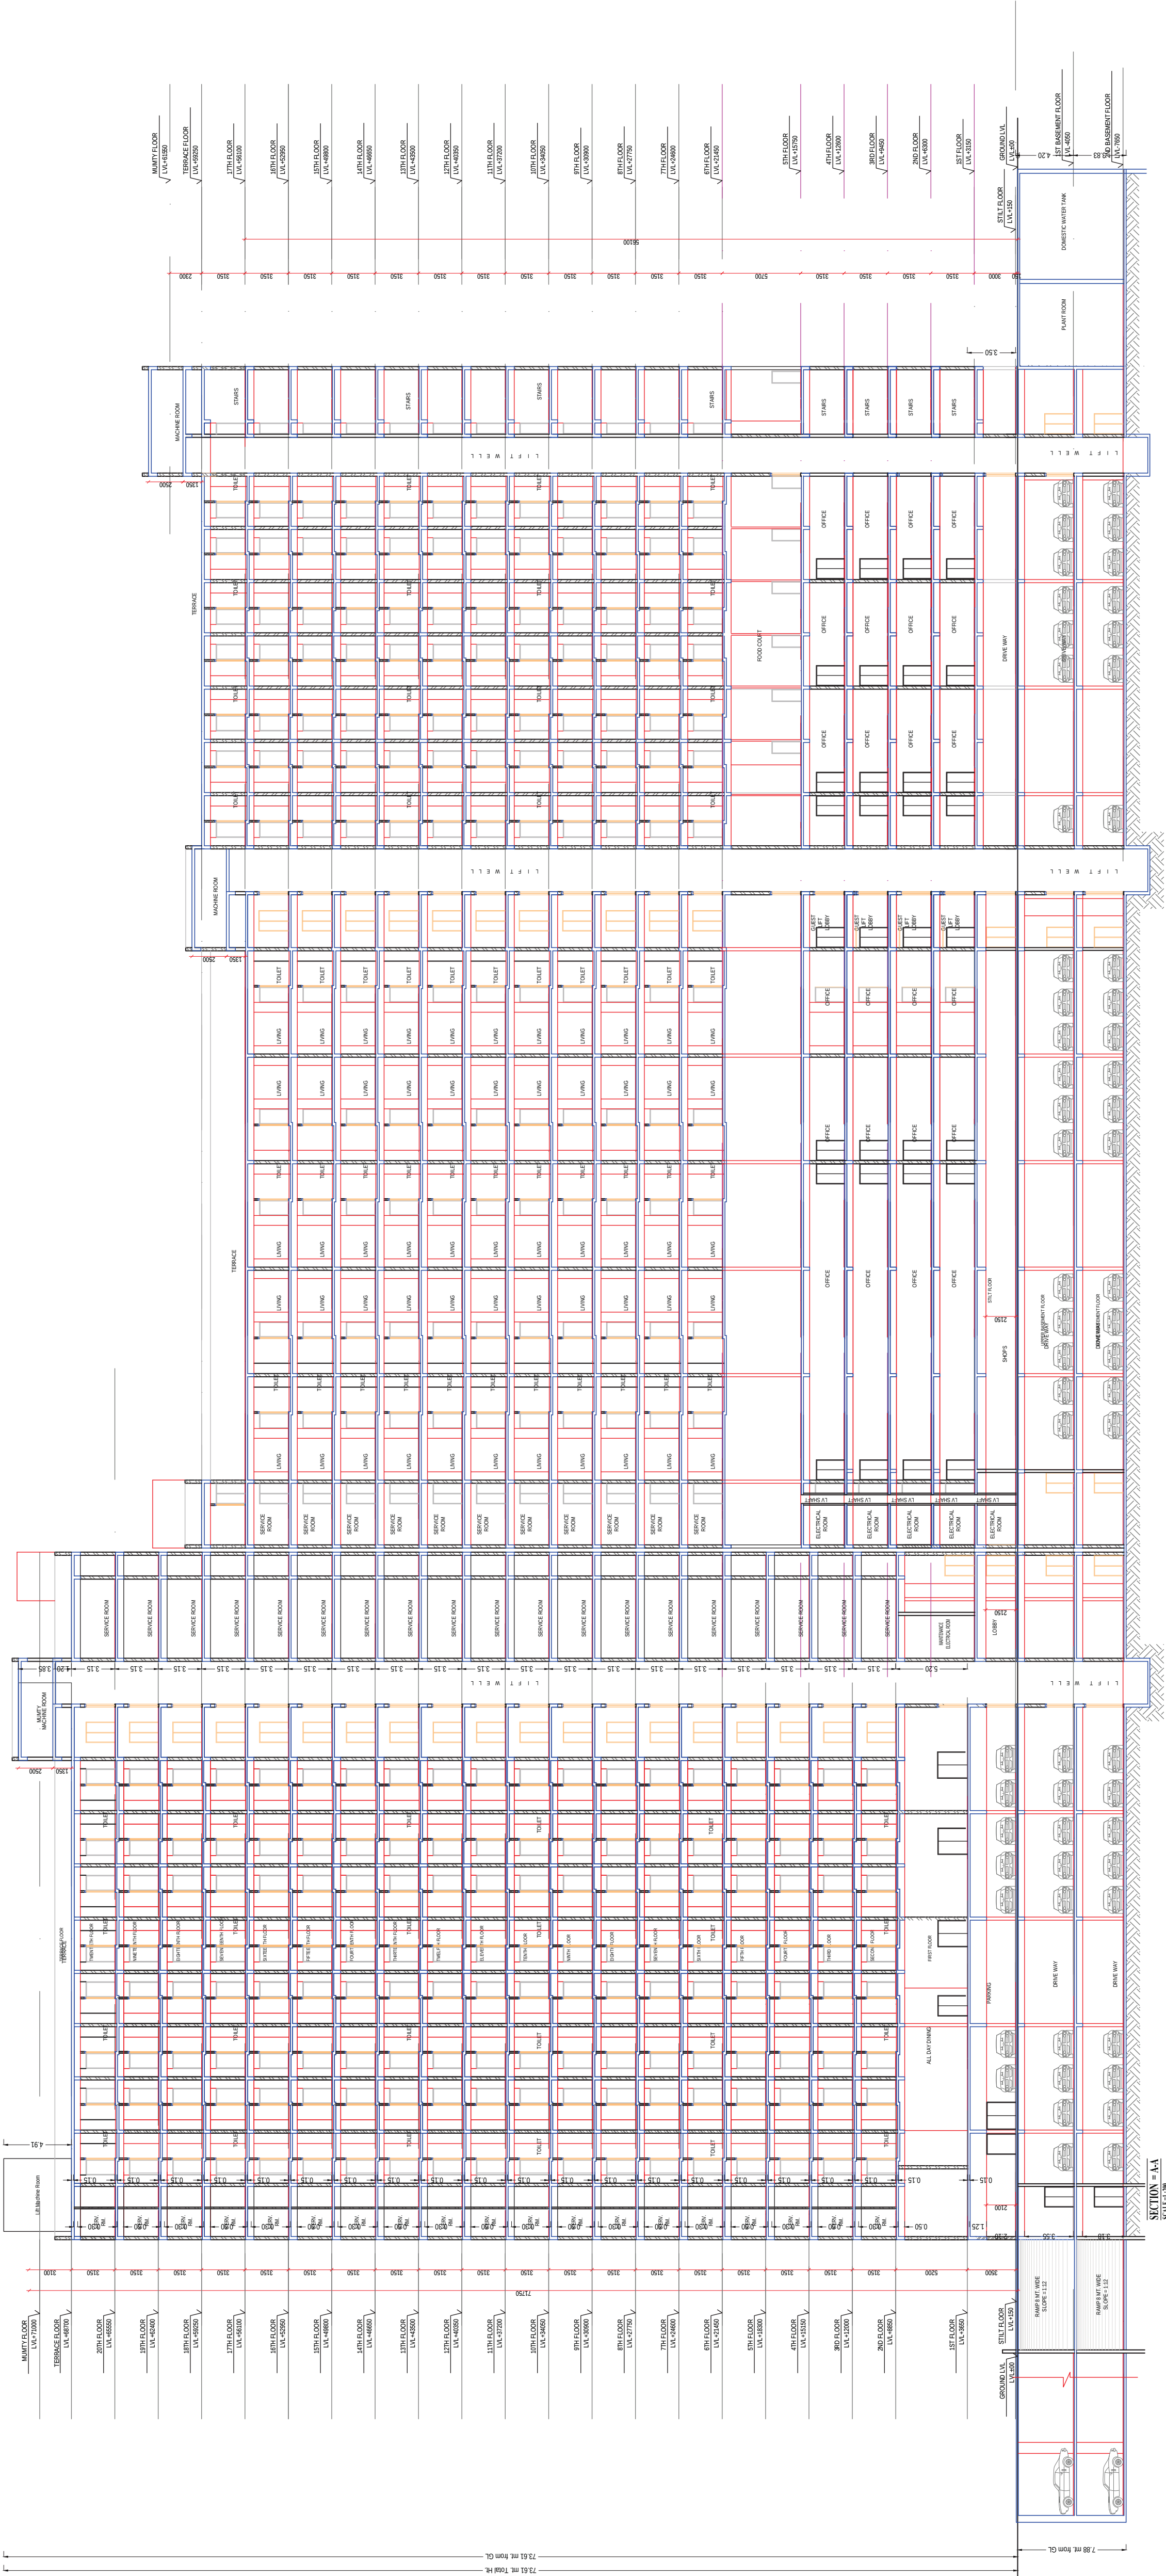

SECTION
SCALE=1:200

OWNER'S NAME AND SIGNATURE PANRPH INFRAABLE D PVT LTD. an.sharma@panrphinfra.com.956460605		ARCHENG'S NAME AND SIGNIF Ruchi Mishra CA/200843324		Signature valid Date: 24.08.2023 Digitally signed by Lakshman Singh Lakshman Development Authority		Signature valid Date: 24.08.2023 Digitally signed by Lakshman Singh Lakshman Development Authority	
Building Plan Application Number LDJA/RP/22-23/2362		Sanctioned On 25 Aug 2023		Valid till 25 Mar 2029		Approved By Vice Chairman (Vice Chairman)	
Examined By Lakshman Singh (Junior engineer)		Alka Singh (Assistant Engineer)		Lakshman Singh (Junior engineer)		Alka Singh (Assistant Engineer)	
Lakshman Singh (Junior engineer)		Lakshman Singh (Junior engineer)		Alka Singh (Assistant Engineer)		Lakshman Singh (Junior engineer)	

Note: - 1) This drawing is prepared as per the current prevailing Building Bye Laws.
2) If Map sanctioned is used for purpose anything other than stated in application will lead to rejection of Map.

ISO_A0_(841.00 x 1189.00_MM)

Total Plot Area :- 50395.00
Total FAR Area :- 43108.83
Total Coverage Area :- 9973.62
Total BUA Area :- 66609.20

The correctness and accuracy of Proposal information and drawing is a responsibility of PPSowner. Accuracy of Survey Report is subject to accuracy of end-user provided data. 3rd party software/business services, etc. Shift/ton Engineers Ltd. is not liable for any damages which may arise from use, or inability to use the Application. Tests printed in Italics and Blue color are user inputs, which are not verified and not generated by Survey software.

