



DOOR WINDOW SCHEDULE			
DESCRIPTION	SIZE	CILL LEVEL	LINTEL LEVEL
D	2000	-	2150
D1	1500	-	2150
D2	900	-	2150
D3	750	-	2150
D4	1100	-	2150
DW1	3000	600	2150
SL	2500	-	2150
W1	3500	600	2150
W2	1500	600	2150
W3	2000	600	2150
W4	5715X1800	600	2150
DW	2400	600	2150
S/D	2000X2100	-	2150
V1	1000	1900	2150
V2	750	1500	2150
F/D	1900	-	2150

PROJECT

DRAWING TITLE

SUBMISSION DRAWING
FLOOR PLANS

DEALT BY GEETA	ARCHITECT RAJENDRA	REVISION
SCALE 1:200	CHECKED BY VIRESH KUMAR	DATE JULY 2015

OWNER'S NAME:
PAARTH Infrabuild Pvt Ltd. and Other's

ARCHITECT


RAD
RUORASHISHEK ARCHITECTS
AND DESIGNERS

ARCHITECT
RUDRABHISHEK
ENTERPRISES PVT. LTD
TOWN & COUNTRY PLANNERS,
ARCHITECTS & INTERIOR
DESIGNERS,
SURVEY CIVIL SERVICES
DESIGNERS.
GROUND FLOOR, YUVA BHAWAN
YMC COMPLEX, 13 RANA
PRATAP MARG LUCKNOW.
CALL - (0522) 2206165


PROJECT DEVELOPED BY:-	M/s PAARTH INFRABUILD PVT.LTD
------------------------	----------------------------------

For Family Welfare Pvt. Ltd.

DRAWING NUMBER	PAARTH/SUB-6/11
----------------	-----------------

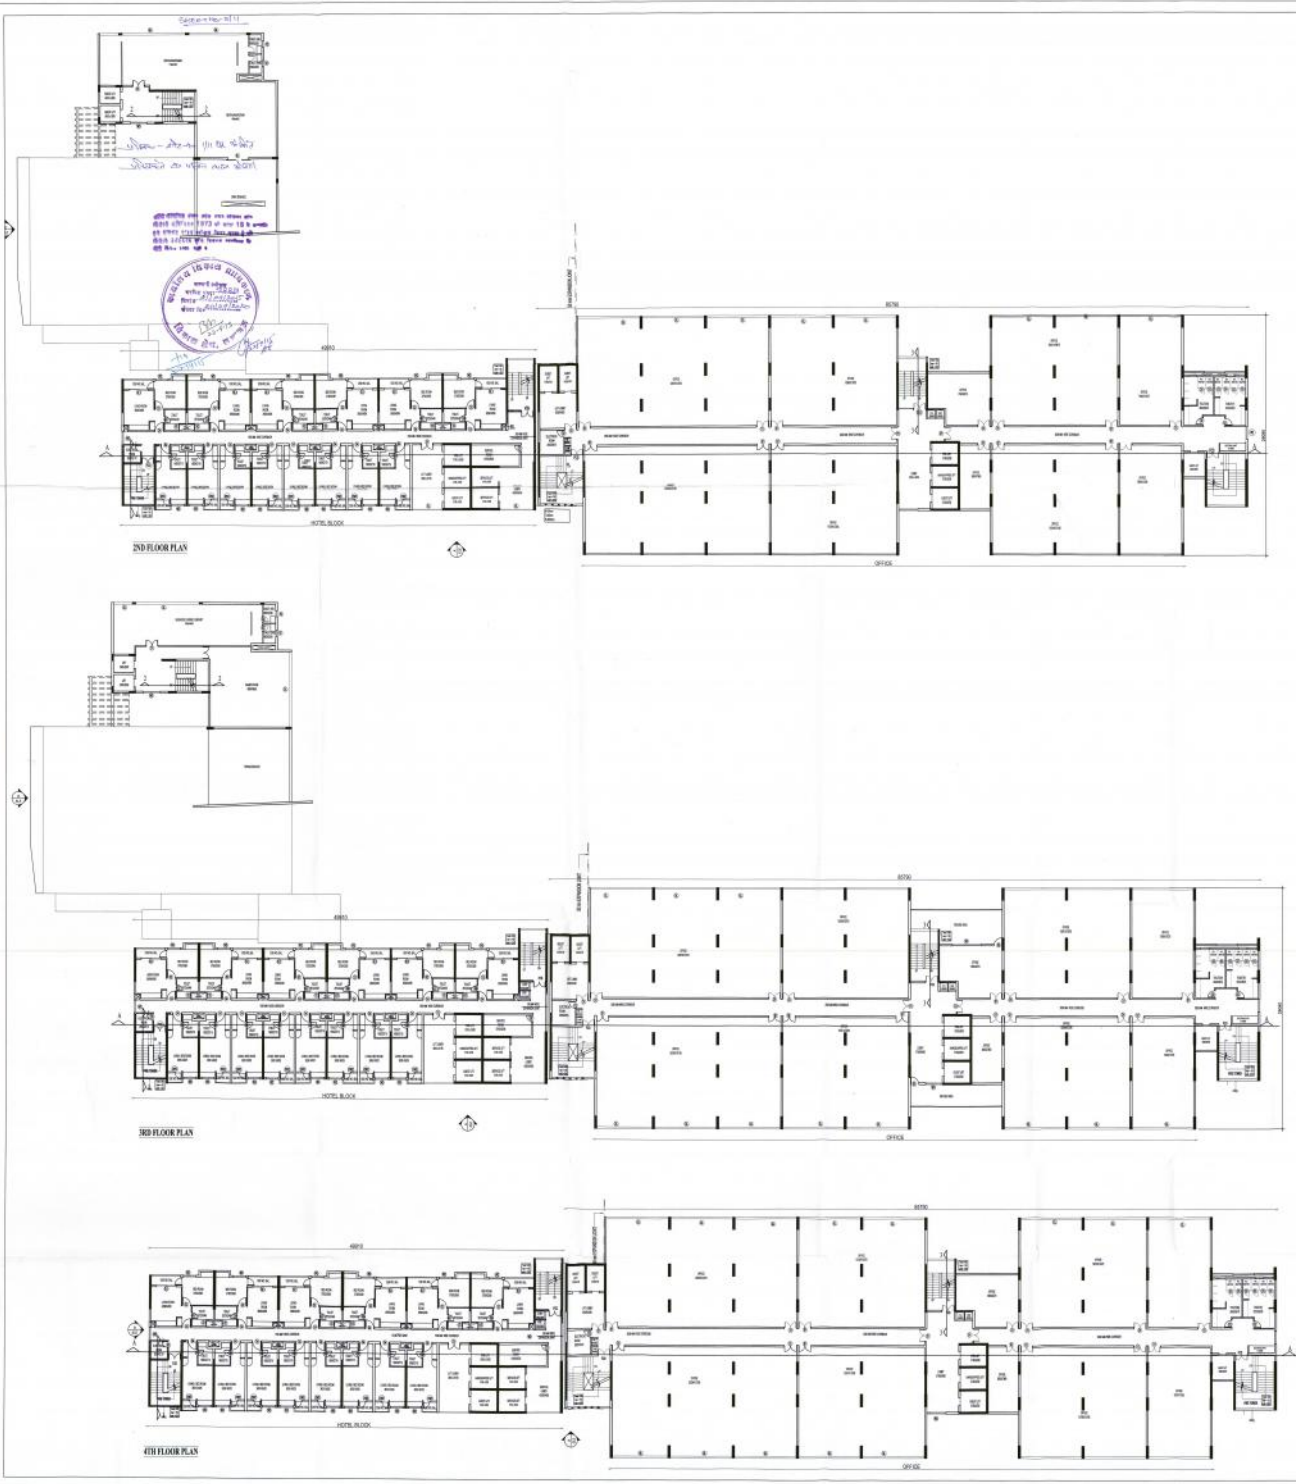

This drawing is a "COPYRIGHT" contents of this drawing or part thereof may not be used or reproduced without the permission of the Architect

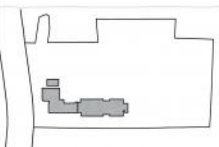

KEY PLAN
N.T.S.

DOOR WINDOW SCHEDULE			
DESCRIPTION	SIZE	CILL LEVEL	LINTEL LEVEL
D	2000	-	2150
D1	3500	-	2150
D2	900	-	2150
D3	750	-	2150
D4	1100	-	2150
DW1	3000	600	2150
SL	2500	-	2150
W1	3500	600	2150
W2	3500	600	2150
W3	2000	600	2150
W4	5715X1800	600	2150
D/W	2400	600	2150
S/D	2000X2100	-	2150
SL1	2400	-	2150
V1	3000	1500	2150
V2	750	1500	2150
FCD	1500	-	2150

यह मानचित्र लखनऊ महानगरपालिका 2021 तथा नगरपालिका 2008 तथा सम्यक शासनद्वारा के अनुमति प्राप्त किया गया है।

PROJECT
PROPOSED HOTEL/ SERVICE APARTMENT AT
VILLAGE AHIRAMAU AT GOMTI NAGAR
EXTENSION - LUCKNOW

DRAWING TITLE
SUBMISSION DRAWING
FLOOR PLANS

DEALT BY GEETA	ARCHITECT RAJENDRA	REVISION
SCALE 1:200	CHECKED BY VIRESH KUMAR	DATE JULY 2015

OWNER'S NAME:
PAARTH InfraBuild Pvt Ltd. and Other's


ARCHITECT
RAD
RUDRABHISHEK ARCHITECTS
AND DESIGNERS
A-5 Sector 55 Noida

ARCHITECT
RUDRABHISHEK
ENTERPRISES PVT. LTD.
TOWN & COUNTRY PLANNERS,
ARCHITECTS & INTERIOR
DESIGNERS
SURVEY CIVIL SERVICES
DESIGNERS
GROUND FLOOR, YUVA BHAVAN,
YMCA COMPLEX, 13 BANA
PRATAP MARG LUCKNOW
CALL - (0522) 2206165


PROJECT DEVELOPED BY:
MR. PAARTH
INFRABUILD PVT. LTD.

DRAWING NUMBER
PAARTH/SUB-S/11


LOWER BASEMENT FLOOR
AREA = 986.22 SQ.MT.
NO. OF CARS = 349 NOS

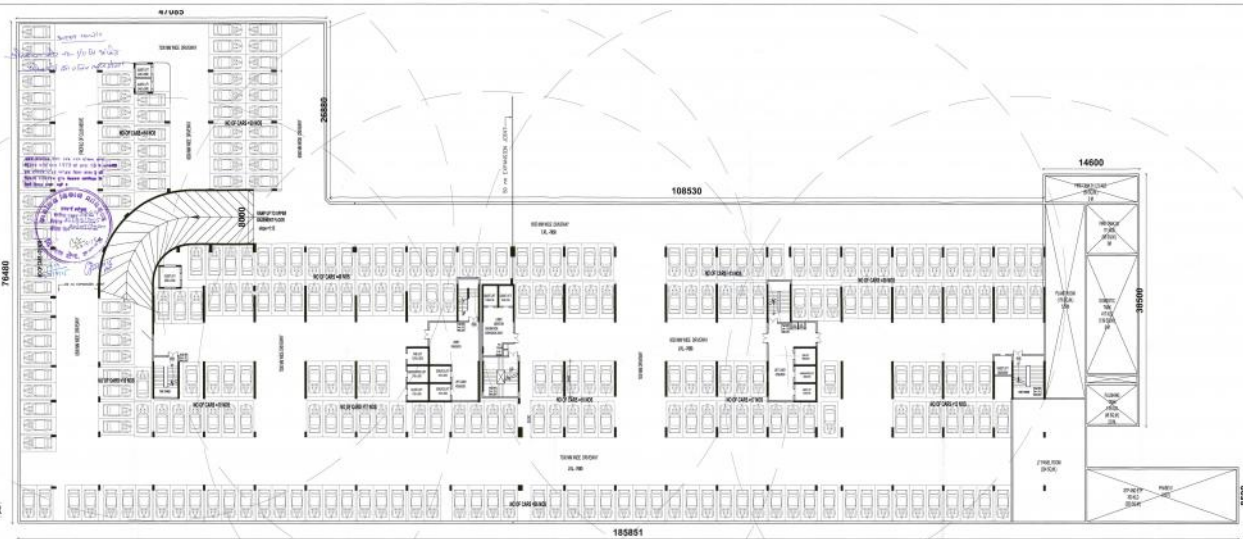

UPPER BASEMENT FLOOR
AREA = 986.22 SQ.MT.
NO. OF CARS = 276 NOS

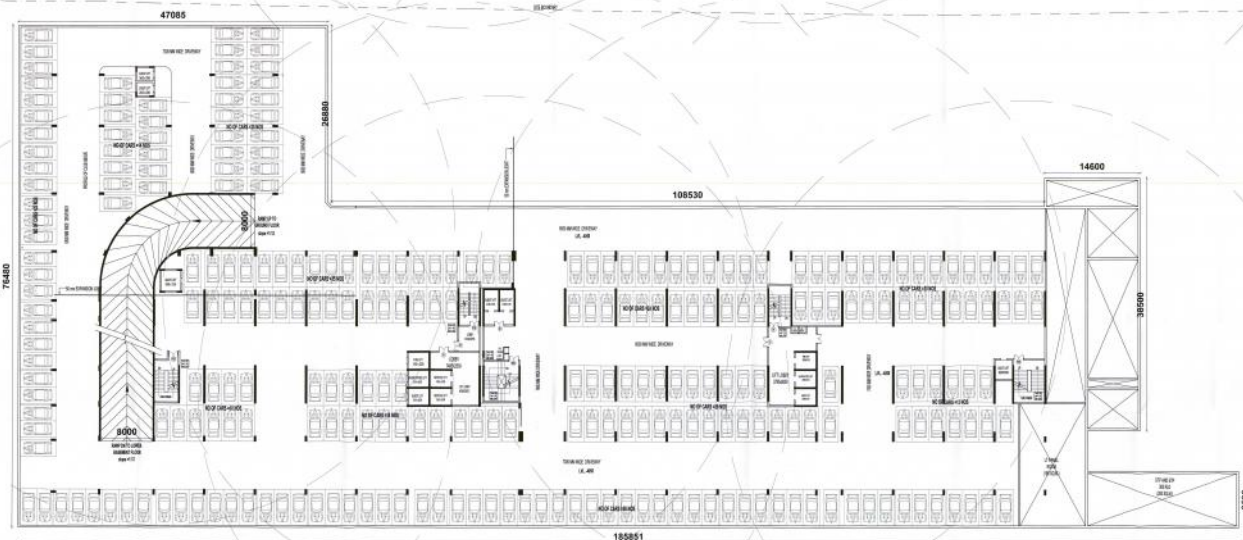

This drawing is a "COPYRIGHT" contents of this drawing or part thereof may not be used or reproduced without the permission of the Architect

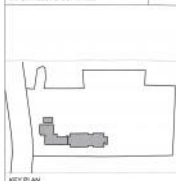

KEY PLAN
N.T.S

DOOR WINDOW SCHEDULE				
DESCRIPTION	QTY	COL LEVEL	UNIT LEVEL	
D	2000	-	2150	
D1	1500	-	2150	
D2	900	-	2150	
D3	750	-	2150	
D4	1100	-	2150	
DW1	3000	600	2150	
W	2000	-	2150	
W1	1000	600	2150	
W2	1500	600	2150	
W3	2000	600	2150	
W4	3710x1800	600	2150	
DW	1400	600	2150	
S2	3000x2100	-	2150	
S1	2400	-	2150	
V1	3000	1500	2150	
V2	750	1500	2150	
FED	1500	-	2150	

सर्व अधिकार सुरक्षित। संपूर्ण अधिकार 2021 तक।
उपरोक्त 2000 तक कागजातों में अंतर्गत
सर्व अधिकार सुरक्षित।

PROJECT
PROPOSED HOTEL/SERVICE APARTMENT AT
VILLAGE AHMAMAU AT GOMTI NAGAR
EXTENSION - LUCKNOW

DRAWING TITLE
SUBMISSION DRAWING
LOWER & UPPER BASEMENT PLAN
DEALT BY ARCHITECT REVISION
GEETA RAJENDRA
SCALE CHECKED BY DATE
1:500 VISHESH KUMAR JULY 2015
DRAWN BY
PAARTH INFRABUILD Pvt.Ltd and Others


ARCHITECT
RAD
RUDRABHISHIK ENTERPRISES
ARCHITECTS & INTERIOR DESIGNERS
ARCHITECT
RUDRABHISHIK ENTERPRISES PVT. LTD.
TOWN & COUNTRY PLANNING,
ARCHITECTS & INTERIOR DESIGNERS,
SERVICES
GROUND FLOOR: 10/10 BANGAL
VIMCA COMPLEX, 13 KANA
PRADEEP NAGAR, LUCKNOW
CALL : (0522) 2381166

PROJECT DEVELOPED BY
MR. PAARTH INFRABUILD PVT. LTD.
PAARTH INFRABUILD PVT. LTD.

DRAWING NUMBER
PAARTH/SUB-3/11



This drawing is a "COPYRIGHT" document of this drawing or part thereof may not be used or reproduced without the permission of the Architect

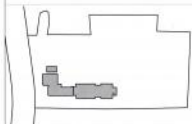

KEY PLAN
N.T.S.

DOOR WINDOW SCHEDULE			
DESCRIPTION	SIZE	CHL LEVEL	UNTEL LEVEL
D	2000	-	2150
D1	1500	-	2150
D2	800	-	2150
D3	750	-	2150
D4	2100	-	2150
DW1	3000	600	2150
SL	2500	-	2150
W1	3500	600	2150
W2	1500	600	2150
W3	2000	600	2150
W4	5715X1800	600	2150
D/W	2400	600	2150
D/D	2800X2100	-	2150
S/L	2400	-	2150
V1	1000	1500	2150
V2	750	1500	2150
PCD	1500	-	2150

श्री मन्विज अखनक महाराज 2021 तथा मन्
जयिदि 2008 तथा मन्विज महाराज के अनुमति
द्वारा किया गया है।

PROJECT
PROPOSED HOTEL/SERVICE APARTMENT AT
VILLAGE AHIMAMAU AT GOMTI NAGAR
EXTENSION - LUCKNOW

DRAWING TITLE		
SUBMISSION DRAWING SITE & FIRST FLOOR PLAN		
DEALT BY	ARCHITECT	REVISION
GEETA	RAJENDRA	
SCALE	CHECKED BY	DATE
1:200	VIRESH KUMAR	JULY 2015

OWNER'S NAME
PAARTH InfraBuild Pvt.Ltd. and Others

ARCHITECT

RAD
RUDRABHISHEK ARCHITECTS
AND ASSOCIATES
A-8 Sector 18/Phase

PROJECT DEVELOPED BY:

PAARTH ENTERPRISES PVT. LTD.
TOWN & COUNTRY PLANNERS,
ARCHITECTS & INTERIOR
DESIGNERS,
SURVEY CIVIL SERVICES
DESIGNERS
GROUND FLOOR: YOUNG BHIMAN,
YMCA COMPLEX, 13 RANA
BHATNAG MARG, LUCKNOW
CALL - 95220 2298166

PAARTH INFRABUILD PVT. LTD.

DRAWING NUMBER
PAARTH/SUB-4/11