


नोट:- पूर्ण प्रतिलिख भाग पर केवल अक्षर
खोली. DRG CD-OL के प्रत्येक भाग पर अंगिका है।
Koush
6



SCHEDULE OF OPENINGS					
TYPE	WIDTH	HEIGHT	ILL. LVL.	LINTEL	REMARKS
D1	1065	2100	--	2100	ENTRANCE
D2	900	2100	--	2100	BED ROOM
D3	900	2100	--	2100	KITCHEN
D4	750	2100	--	2100	STUDY
D5	750	2100	--	2100	TOILETS
DW1	1650	2150	0-300	2450	BED ROOM
DW2	1480	2150	0-300	2450	BED ROOM
DW3	1435	2150	0-300	2450	BED ROOM
D01	1635	2450	--	2450	DRG. ROOM
D02	1840	2450	--	2450	DRG. ROOM
V1	800	600	1850	2450	TOILETS
V2	450	600	1850	2450	W.C.
W1	1200	1450	1000	2450	BED ROOM
W2	805	1450	1000	2450	STUDY
W3	750	1350	1050	2450	KITCHEN


ANUJ AGARWAL ARCHITECTS
OFFICE- A-244 KAUSHAMBI GHAZIABAD (U.P.)
Ph-0120-4165718, 4563718, 4157508
e-mail : arch.anujagarwal@gmail.com

नोट:- ऑक्सीप्रिक्वेट नामा पर के अनुसार अथवा रेडिपी
शरीर DRG CD-01 के प्रक मेरा पर अंकित है।
Koroshi
u.

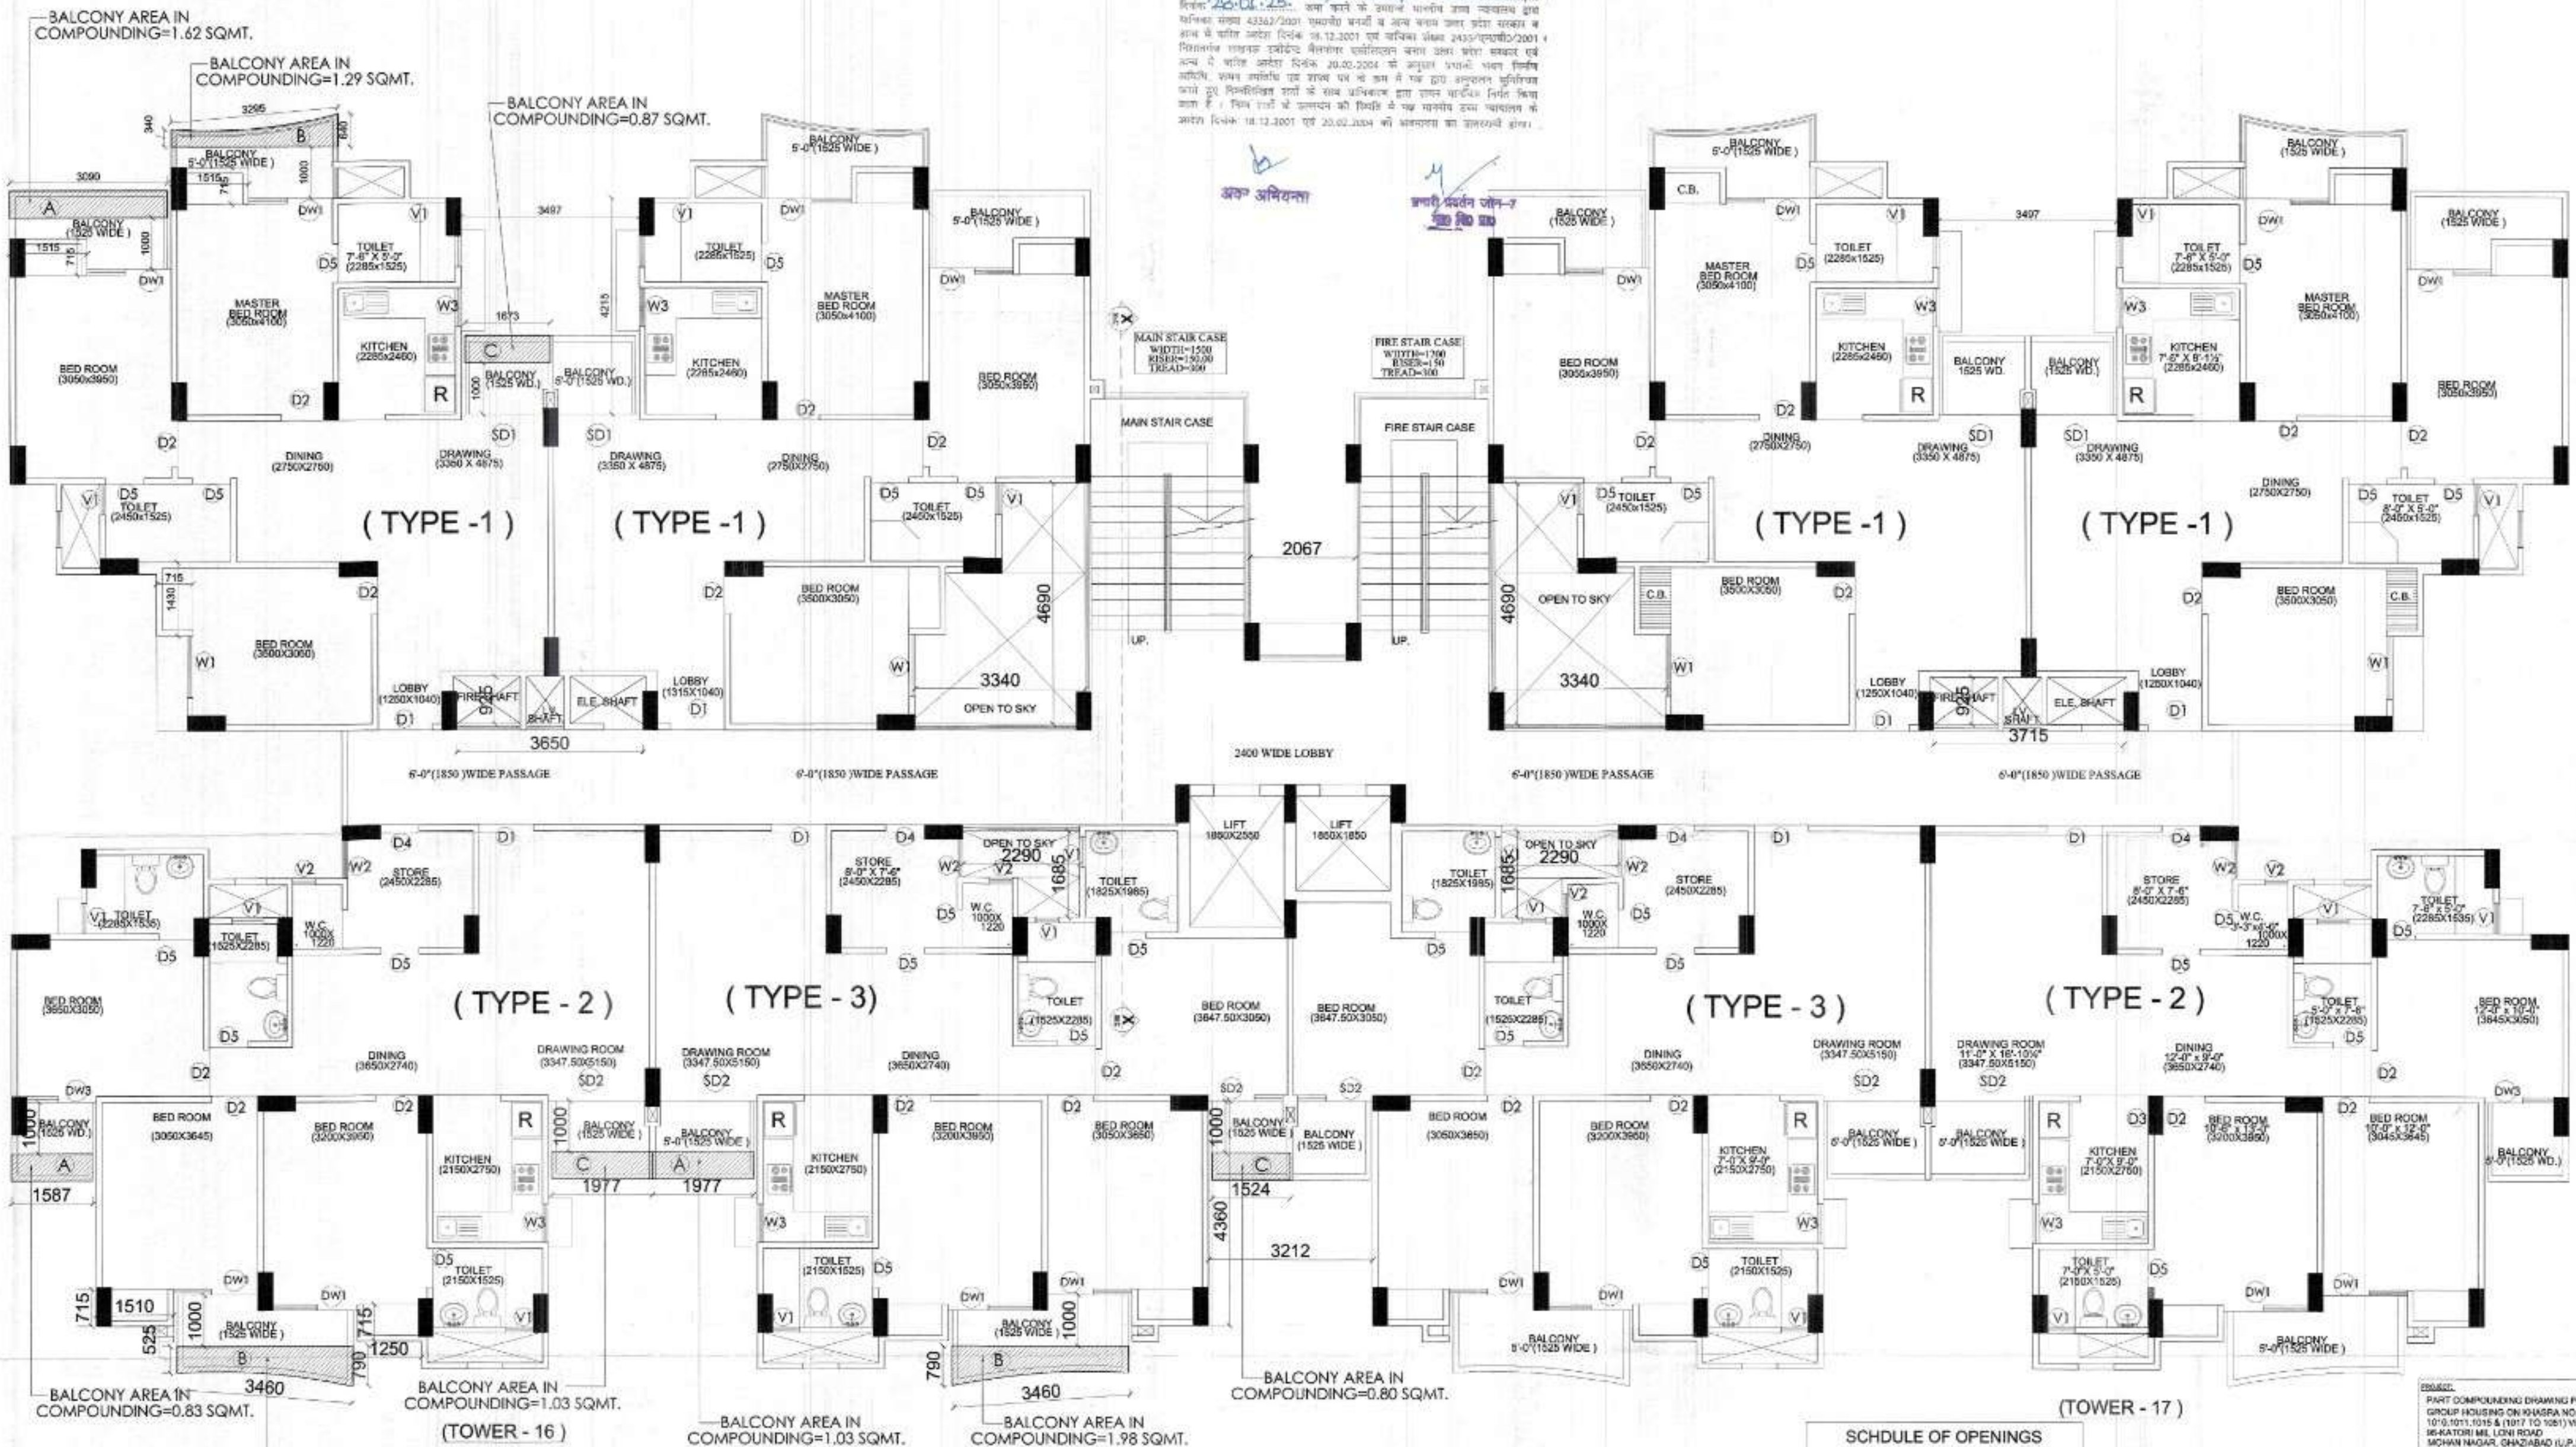

SCHEDULE OF OPENINGS					
TYPE	WIDTH	HEIGHT	CELL LVL	LIMIT	REMARKS
D1	1065	2100	--	2100	ENTRANCE
D2	900	2100	--	2100	BED ROOM
D3	800	2100	--	2100	KITCHEN
D4	750	2100	--	2100	STUDY
D5	750	2100	--	2100	TOILETS
DW1	1850	2150	0-300	2450	BED ROOM
DW2	1480	2150	0-300	2450	BED ROOM
DW3	1435	2150	0-300	2450	BED ROOM
SD1	1635	2450	--	2450	DRG. ROOM
SD2	1940	2450	--	2450	DRG. ROOM
V1	600	600	1850	2450	TOILETS
V2	450	600	1850	2450	W.C.
W1	1200	1450	1000	2450	BED ROOM
W2	606	1450	1000	2450	STUDY
W3	750	1350	1050	2450	KITCHEN

PROJECT:
PART COMPOUNDING DRAWING FOR THE
GROUP HOUSING ON KHARGA NO.-985 TO 989)
10/6/101, 1015 & 1017 TO 1051) VILLAGE-KARIDA
SEKARTORI ML LOW ROAD
MICHAN NAGAR, GHAZIABAD (U.P.)

OWNER:
FRIENDS LAND DEVELOPERS
GHAZIABAD

DRAWING TITLE:
(TOWER - 16&17)
FLOOR TO 8TH. FLOOR PLANS
(ALREADY COMPOUNDED)

and Developers
Partner

ARCHITECT'S SEAL


ANUJ AGGARWAL ARCHITECTS
OFFICE - A-244 KASHIMBI GHAZIABAD (U.P.)
Ph-0120 - 4 165716, 4563716, 4517508
e-mail : anuj.aggarwal@gmail.com



AREA STATEMENT			
TOWER - 18 & 19			
S.No.	FLOORS	AREA(sq.mt.)	UNIT
1	GROUND FLOOR (already compounded)	397.95	04
2	FIRST FLOOR (already compounded)	388.47	04
3	SECOND FLOOR (already compounded)	388.47	04
4	THIRD FLOOR (already compounded)	388.47	04
5	FOURTH FLOOR (already compounded)	388.47	04
6	FIFTH FLOOR (already compounded)	388.47	04
7	SIXTH FLOOR (already compounded)	388.47	04
8	SEVENTH FLOOR(already compounded)	388.47	04
9	EIGHT FLOOR (already compounded)	388.47	04
		3505.71	36
10	9TH. FLOOR (for compounding)	388.47	04
11	10TH. FLOOR (for compounding)	388.47	04
	TOTAL	776.94	08

5)=1.385X.600=0.83
6)=2.730X4.710=12.85
TOTAL=13.68 SQMT.
FIRE STAIR AREA (NON F.A.R.)
= (5+6)
= 13.68 SQMT.

नोट-अंग्रेजी प्रमाणित आर्किटेक्चर पर केवल
अथवा रजिस्ट्रार के द्वारा CD-DL के प्रमाणित
हस्ताक्षर पर अंग्रेजी में

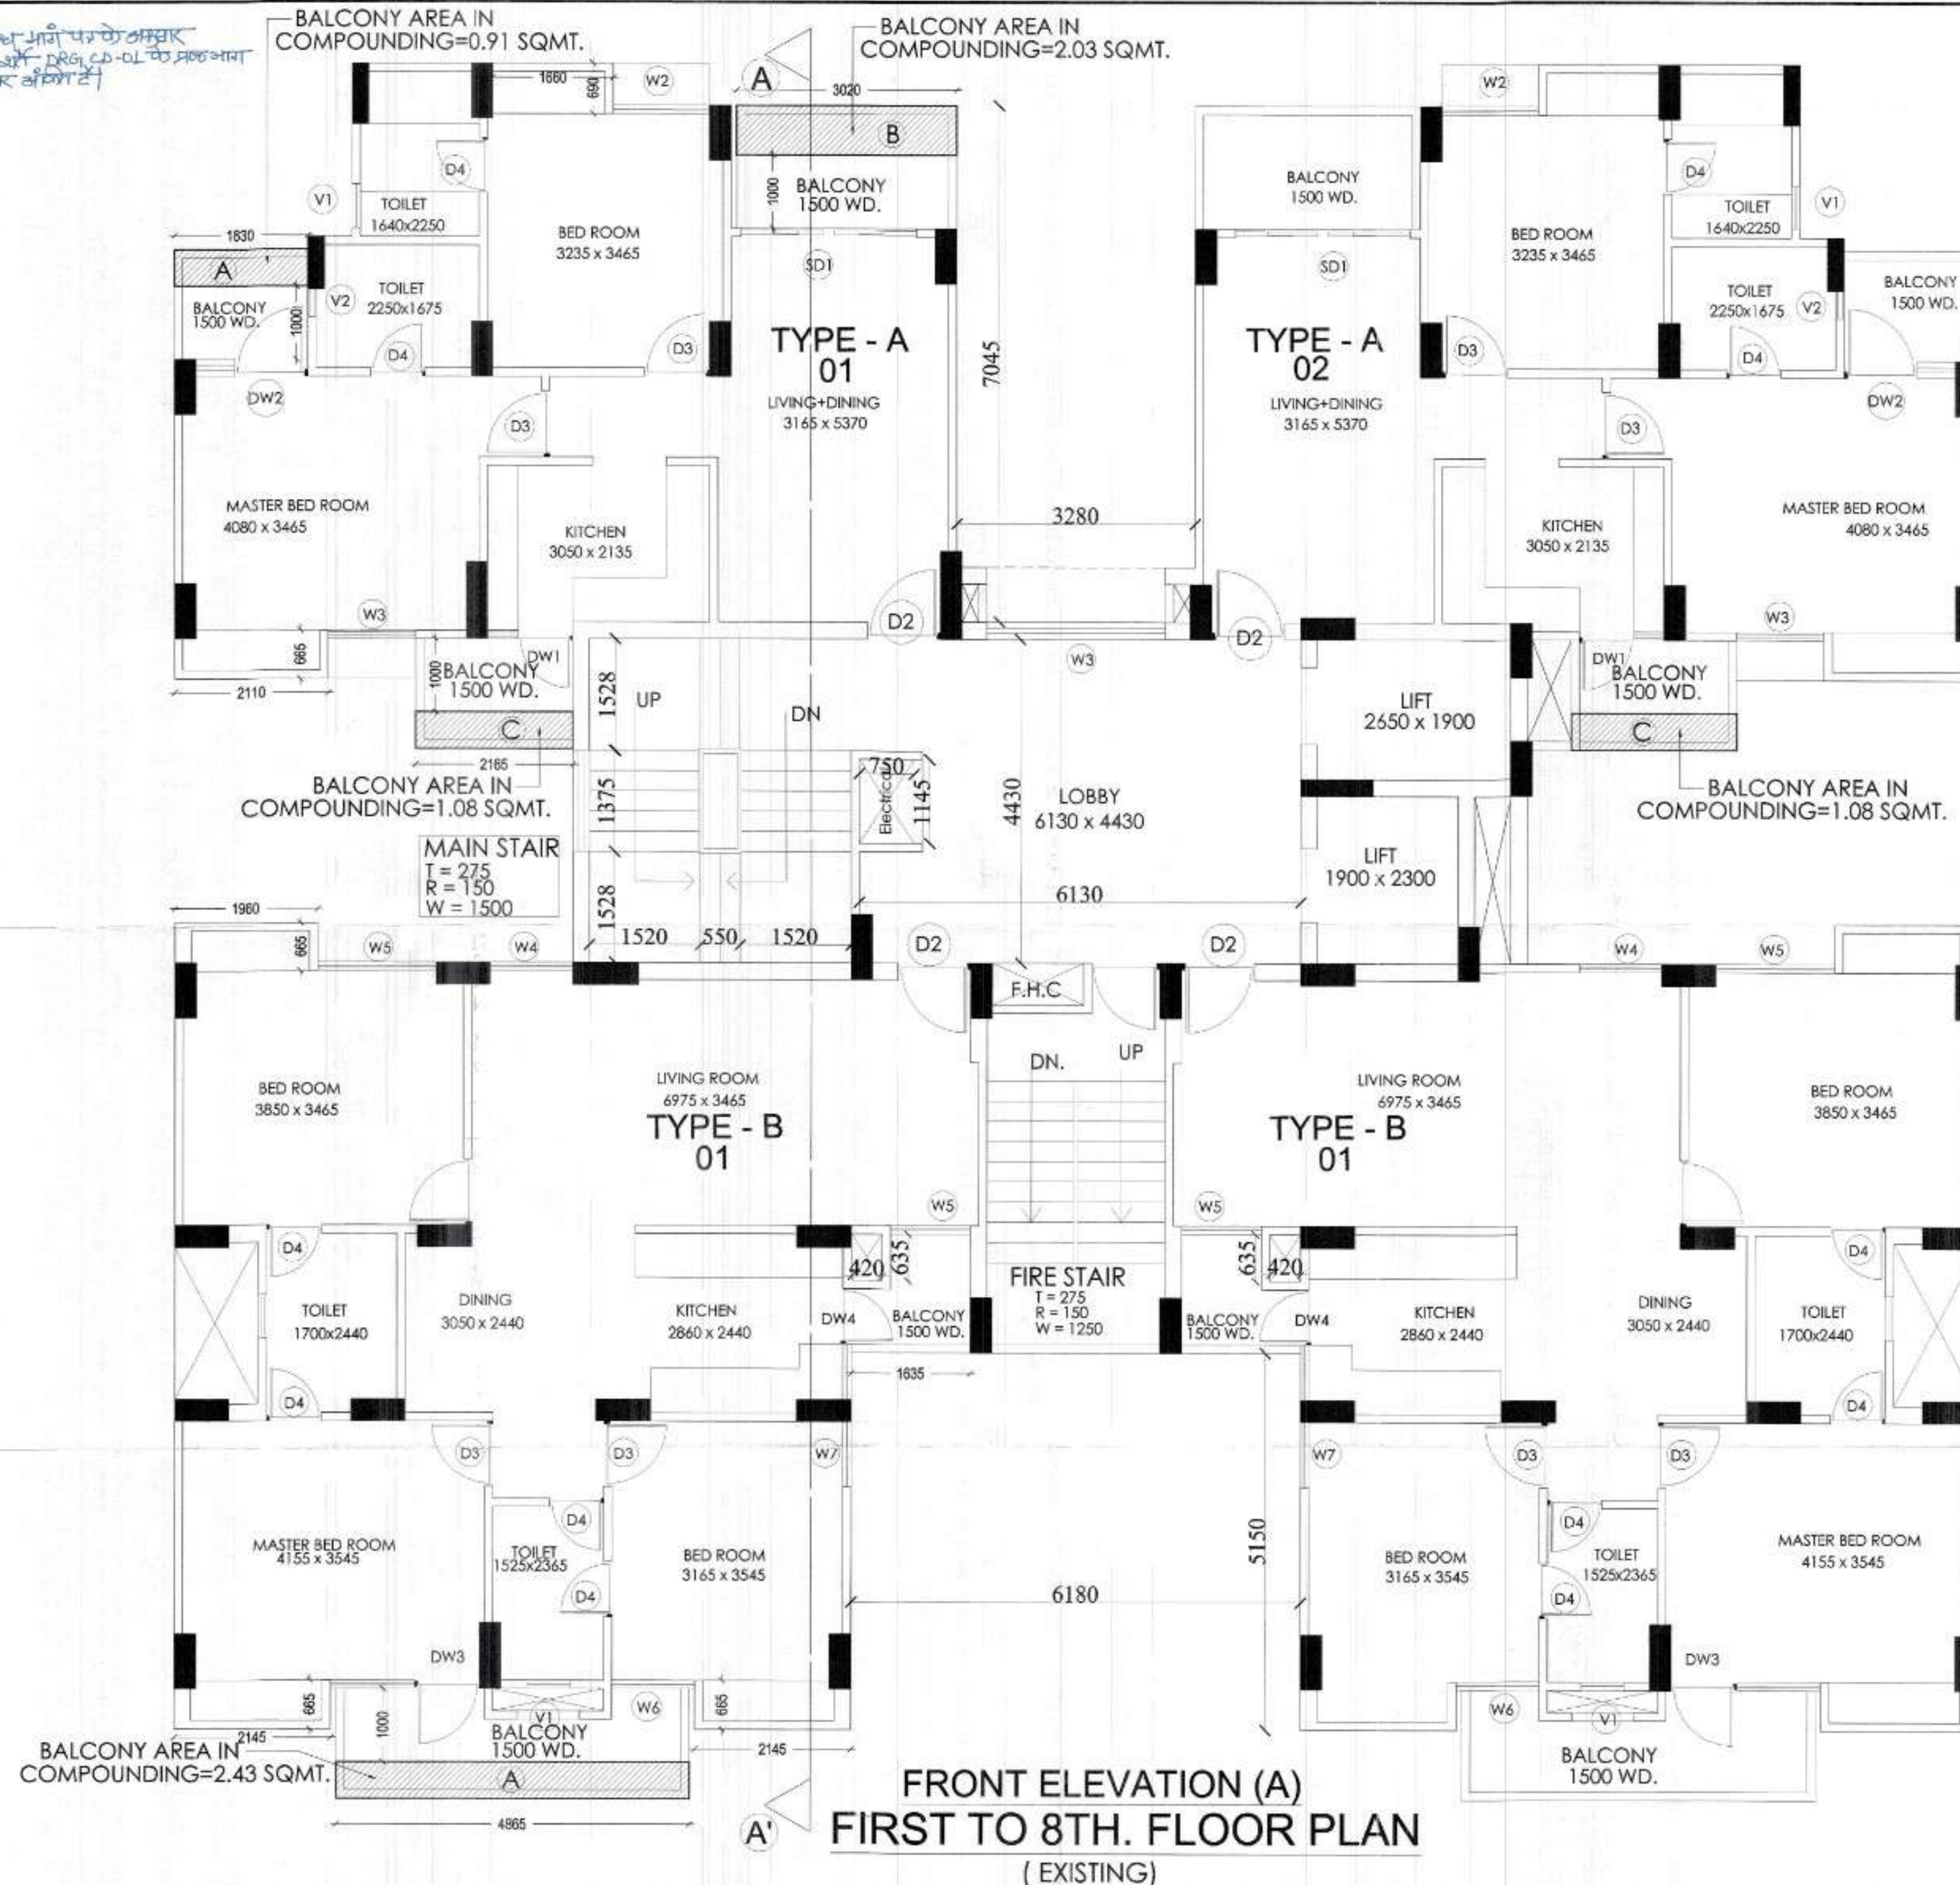

FRONT ELEVATION (A)
FIRST TO 8TH. FLOOR PLAN
(EXISTING)

प्रमाणित
अथवा रजिस्ट्रार के द्वारा CD-DL के प्रमाणित
हस्ताक्षर पर अंग्रेजी में

अथवा रजिस्ट्रार के द्वारा CD-DL के प्रमाणित
हस्ताक्षर पर अंग्रेजी में

SCHEDULE OF OPENINGS						
TYPE	WIDTH	HEIGHT	ILL. LVL	INTEL	REMARKS	
D2	1000	2100	---	2100	ENT.	
D3	900	2100	---	2100	BEDROOM	
D4	750	2100	---	2100	TOILET	
W2	1500	1450	1000	2450	BEDROOM	
W3	1200	1450	1000	2450	BEDROOM	
W4	1135	1450	1000	2450	LIVING ROOM	
W5	1630	1450	1000	2450	LIVING/BEDROOM	
W6	1135	1450	1000	2450	BEDROOM	
W7	900	1450	1000	2450	BEDROOM	
SD1	2400	2450	---	2450	LIVING/DINING	
V1	600	600	1850	2450	TOILETS	
V2	350	600	1850	2450	TOILETS	
DW1	1165	1350	0-1100	2450	KITCHEN	
DW2	1530	2150	0-300	2450	BEDROOM	
DW3	2255	2150	0-300	2450	BEDROOM	
DW4	1900	1350	0-1100	2450	KITCHEN	


PROJECT:
PART COMPOUNDING DRAWING FOR THE
GROUP HOUSING ON KHASRA NO. (955 TO 960)
1010, 1011, 1015 & (1017 TO 1051) VILLAGE-KAREDA
95-KATORI MIL LONI ROAD
MOHAN NAGAR, GHAZIABAD (U.P.)

OWNER:
FRIENDS LAND DEVELOPERS
GHAZIABAD


DRAWING TITLE:
(TOWER - 18 & 19)
FIRST TO 8TH. FLOOR PLAN
ALREADY COMPOUNDED

For Friends Land Developers
Partner
OWNER'S SIGN
ARCHITECT'S SIGN

Design Studio
ANUJ AGARWAL ARCHITECTS
OFFICE:- A-244 KAUSHAMBI GHAZIABAD (U.P.)
Ph: 0120 - 4165716, 4563716, 4157506
e-mail : arch.anujagarwal@gmail.com
SCALE
DESIGN BY
DEALT BY
CHECKED BY
DATE
DRG. No
CD-11

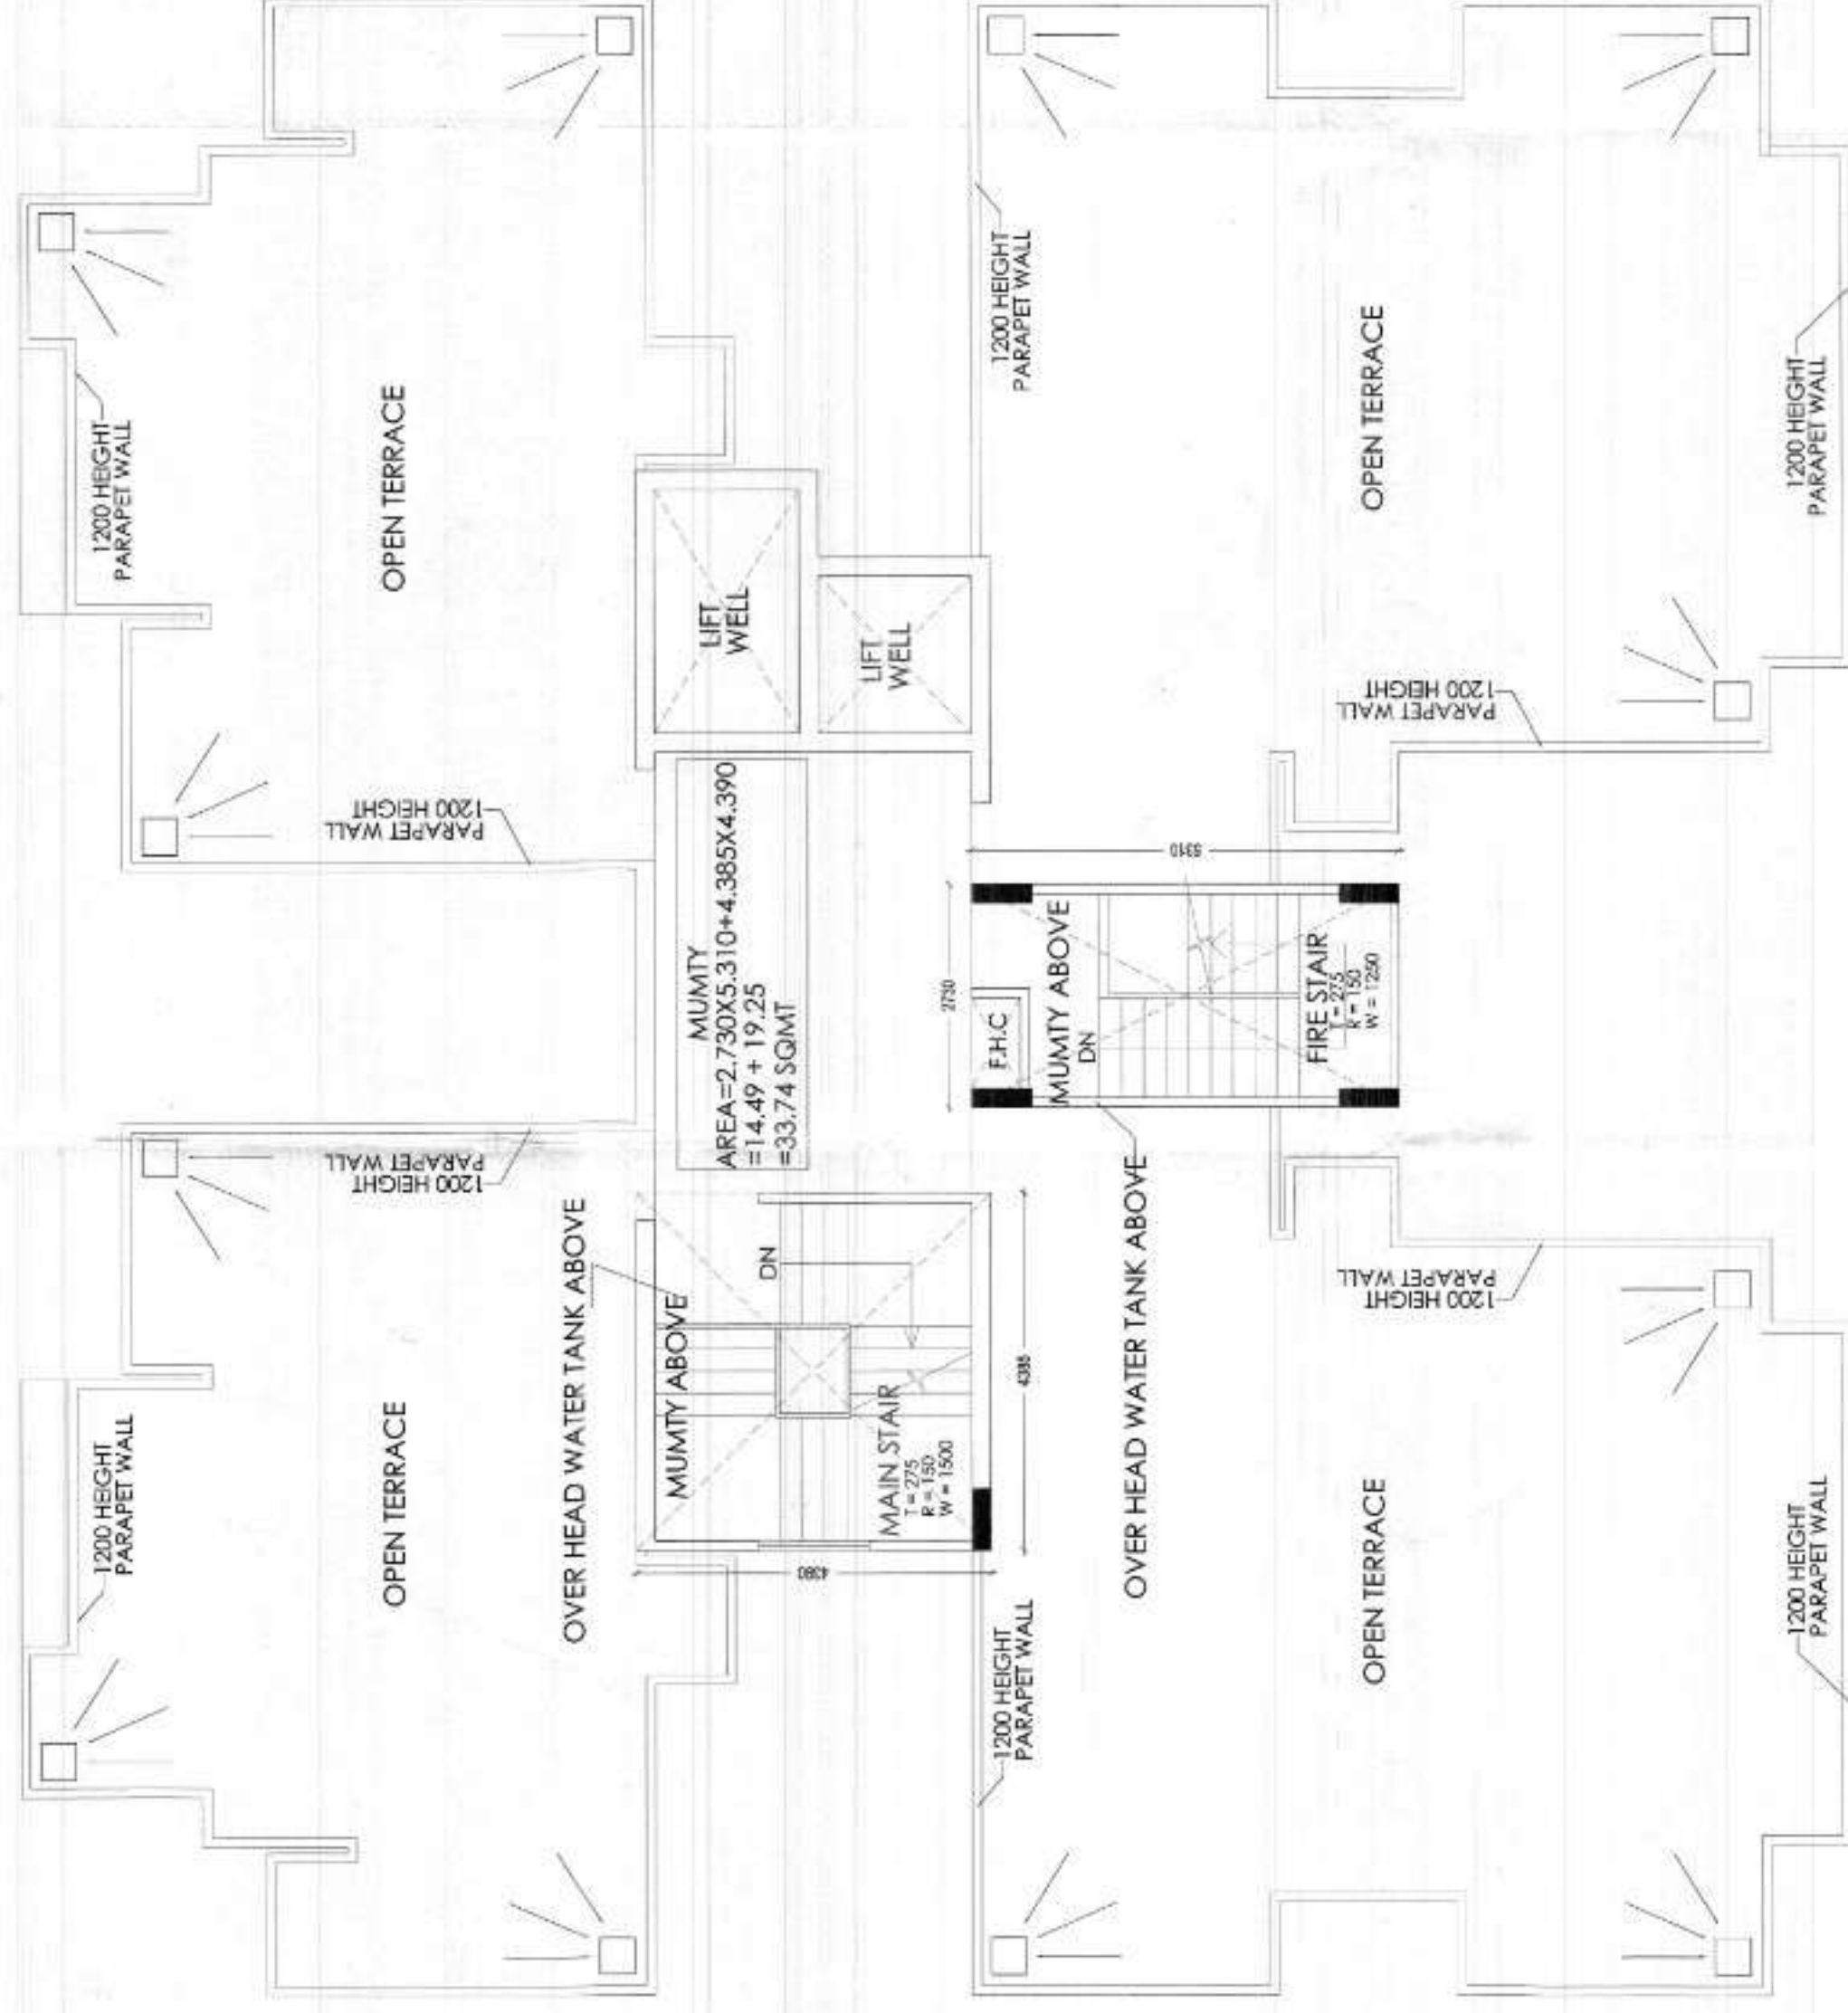

TERRACE FLOOR PLAN

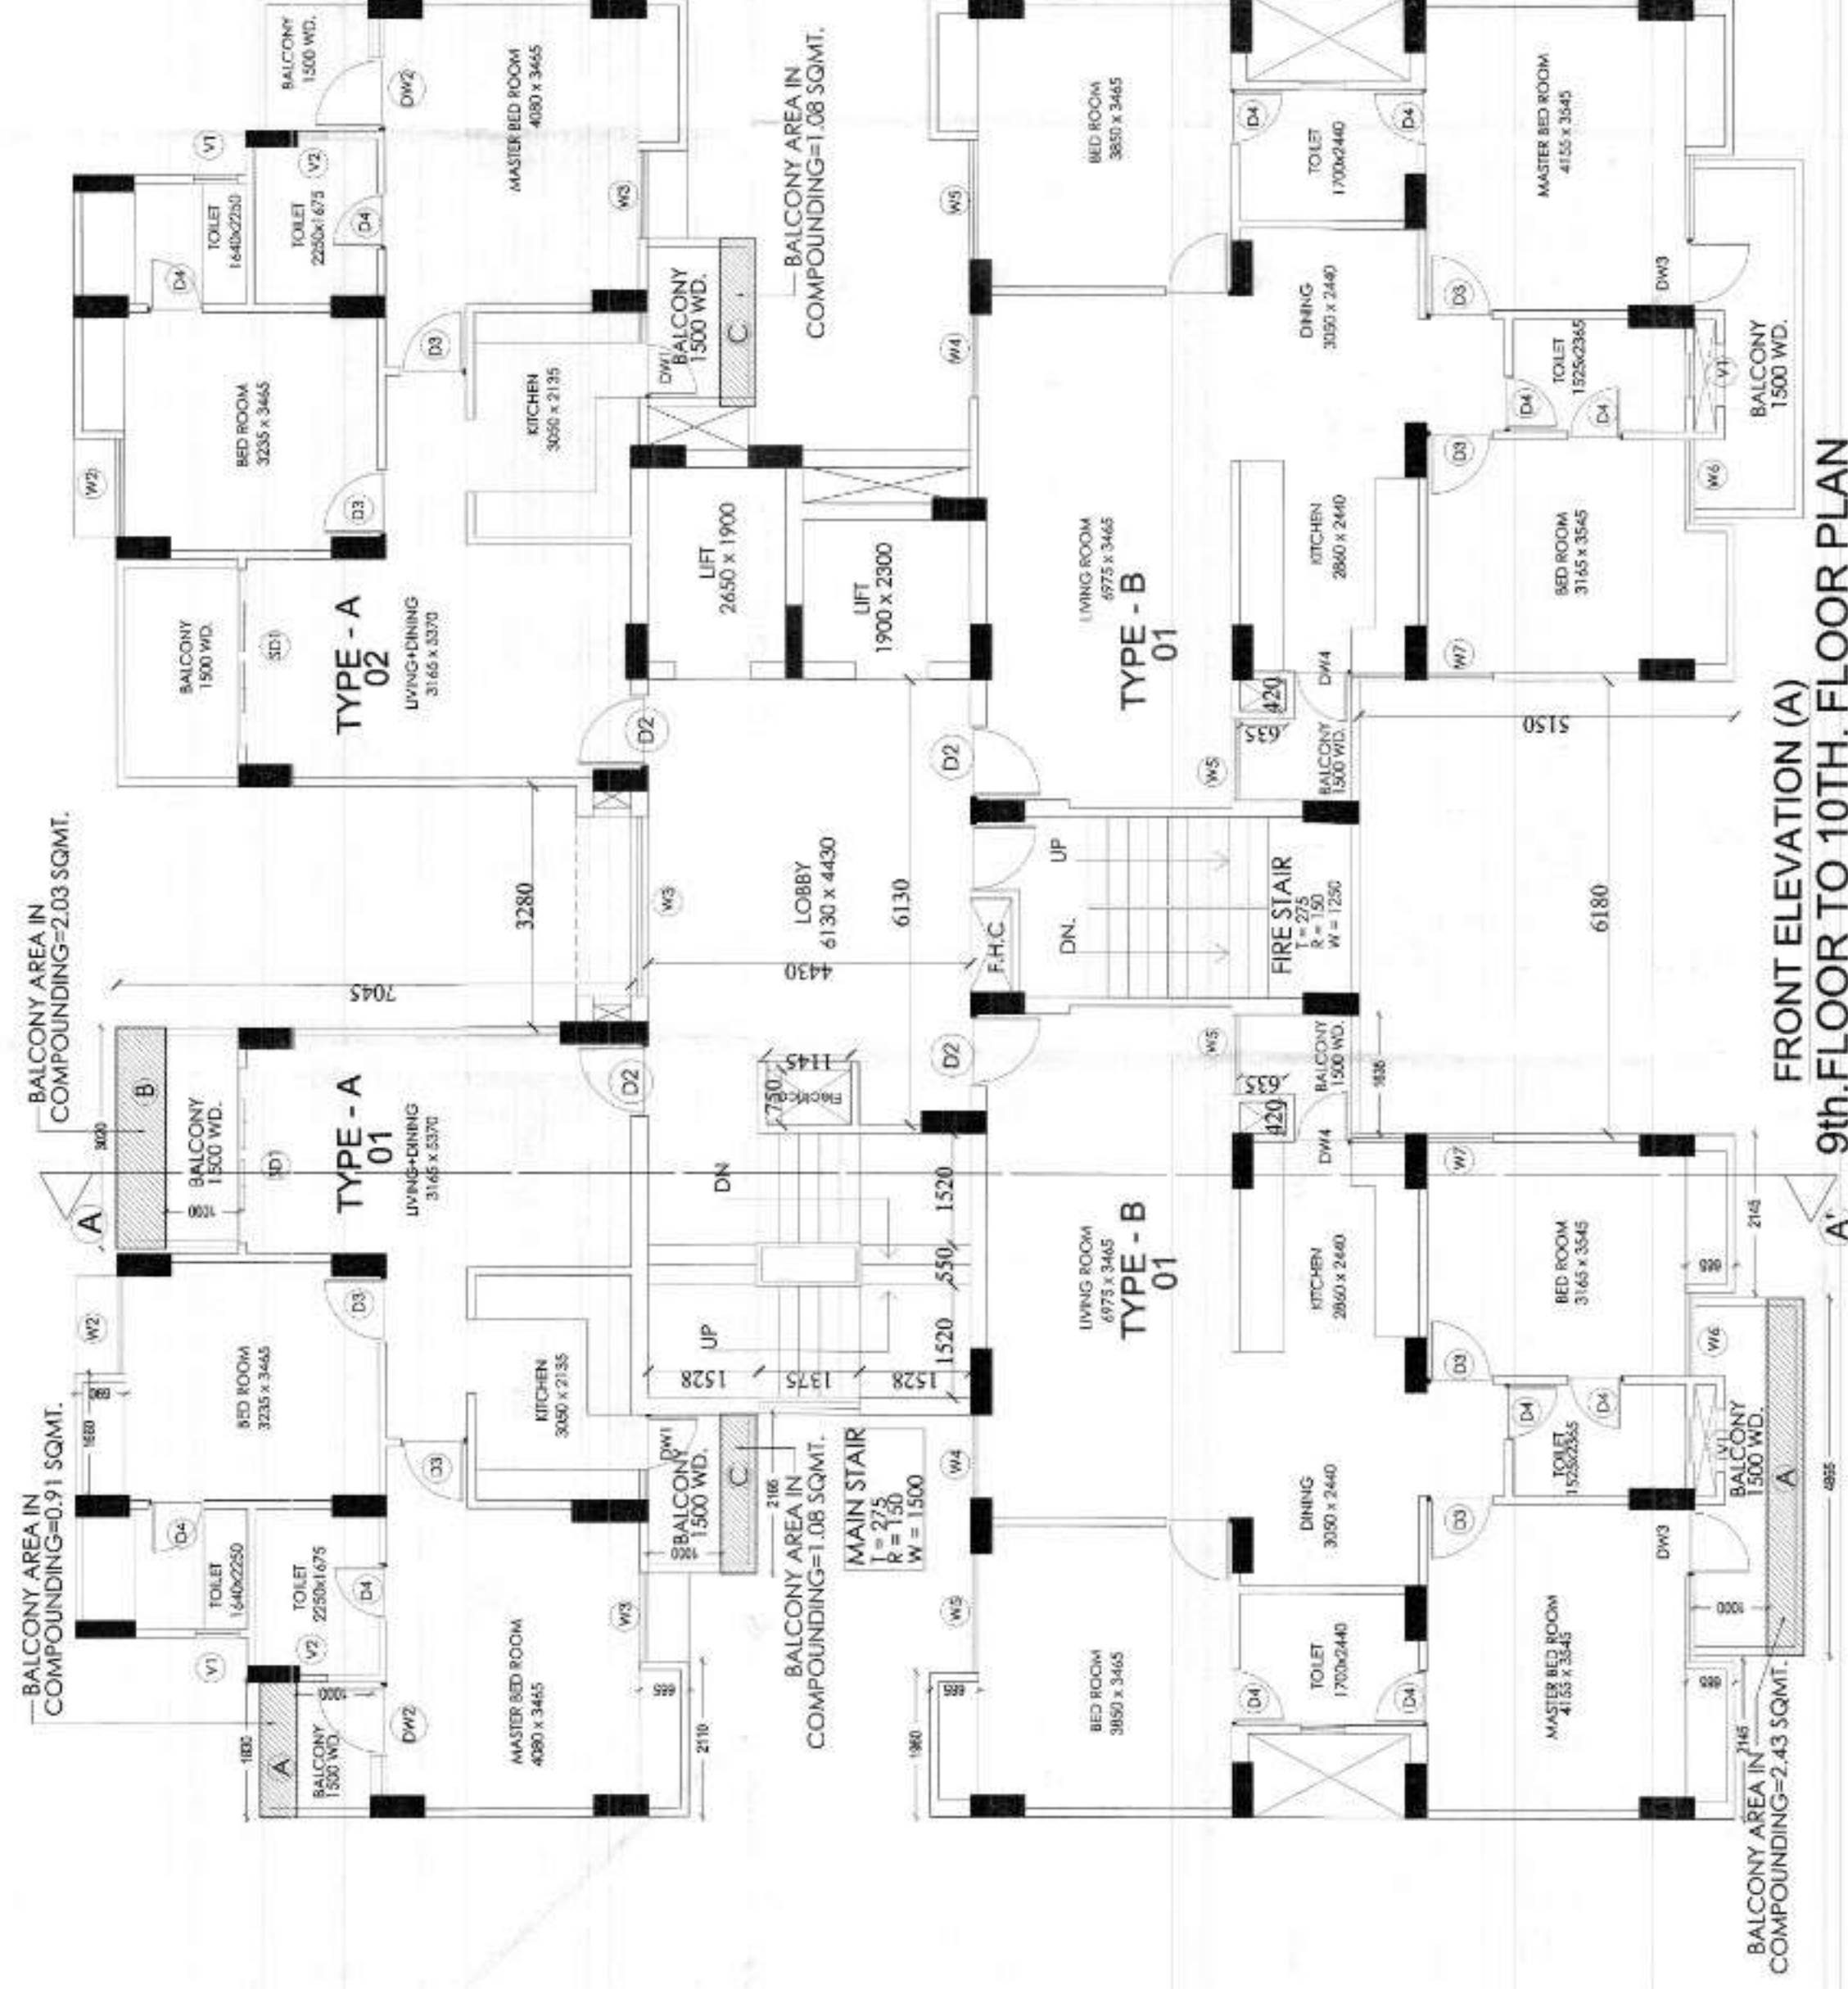

SCHEDULE OF OPENINGS				
TYPE	W/TH	HGT	NO. OF UNITS	REMARKS
D2	301	210	2	1/10
D3	461	210	--	1/10
D4	701	210	--	1/10
W2	103	162	100	3/10
W3	103	162	100	3/10
PROJECT
PART COMPOUNDING DRAWING FOR THE
GROUP HOUSING ON KHASRA NO. 1365 TO 960)
1010, 1011, 1015 & (1017 TO 1051) VILLAGE-KANEDA
56-KATORI MILL LONI ROAD
MOHAN NAGAR, GHAZIABAD (U.P.)

OWNER
FRIENDS LAND DEVELOPERS
0414 714 020

DETAILED TITLE: (EXISTING)
(TOWER - 18 & 19)
9th FLOOR TO 10TH FLOOR & TERRACE PLAN
(FOR COMPOUNDING)



Design Studio
ANUJ AGARWAL ARCHITECTS
OFFICE - A-244 KAUJSHAMU GHATAZAD ILU P.1

SCALE	DATE	DATE
COMB BY	CHECKED BY	DRG. No.

CD-12