

Bifurcation of project Land

1.	Ratan Galaxy Phase 1	10110	Already Registered with RERA no. UPRERAPRJ8949
2.	Ratan Galaxy Phase 2	6741	Proposed to be registered
Total		16851	

BLOCK A & C BLOCK-A

SHEET NO.: 572



संक्षिप्त विवरण की तालिका एवं सर्वेक्षण

OPENING OF BUILDING FOR RESIDENTIAL RESIDENCE

TYPE	SIZE	SALL. LVL.	LR. LVL.	REMARKS
01	1000000	-	210	DOOR
02	1000000	-	210	DOOR
- NOTE:-
- 14 NOS. FLAT PROVIDED ON EACH FLOOR IN BLOCK-A
 - NOS. OF FLATS IN BLOCK 'A' ON ALL FLOOR
=14X3=126 NOS.
 - 14 NOS. FLAT PROVIDED ON EACH FLOOR IN BLOCK-C
 - NOS. OF FLATS IN BLOCK 'C' ON ALL FLOOR
=14X3=126 NOS.
 - TOTAL NOS. OF FLATS IN BLOCK 'A' & BLOCK 'C'
=126+126=252 NOS.

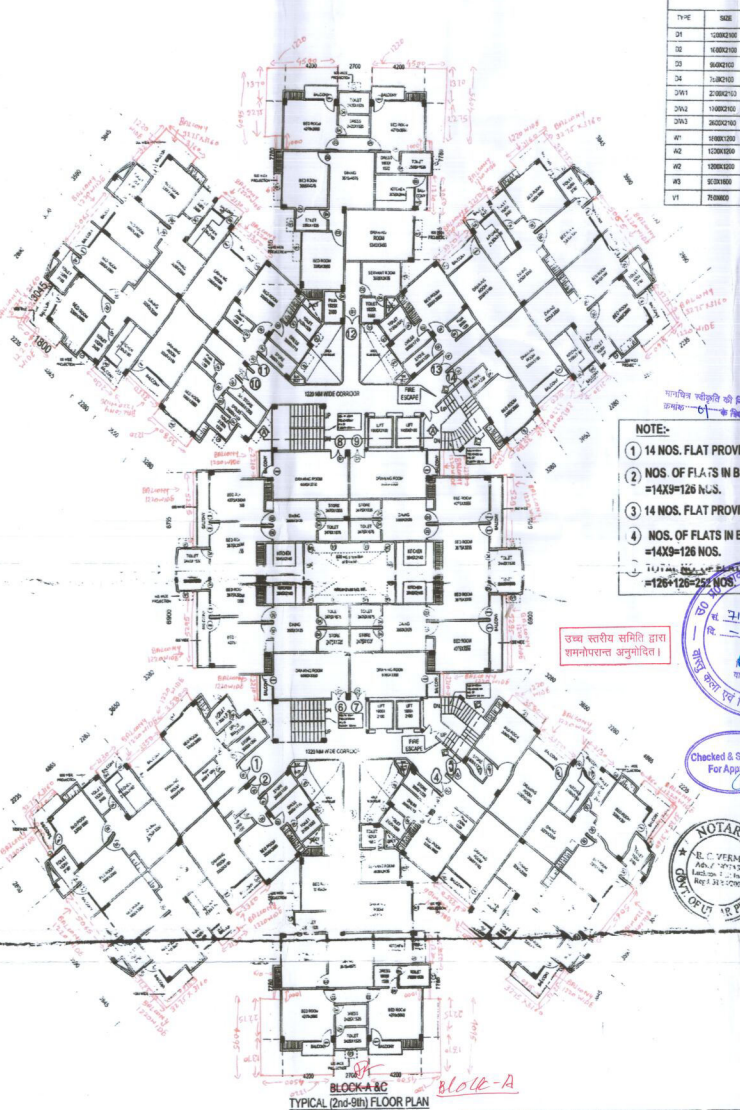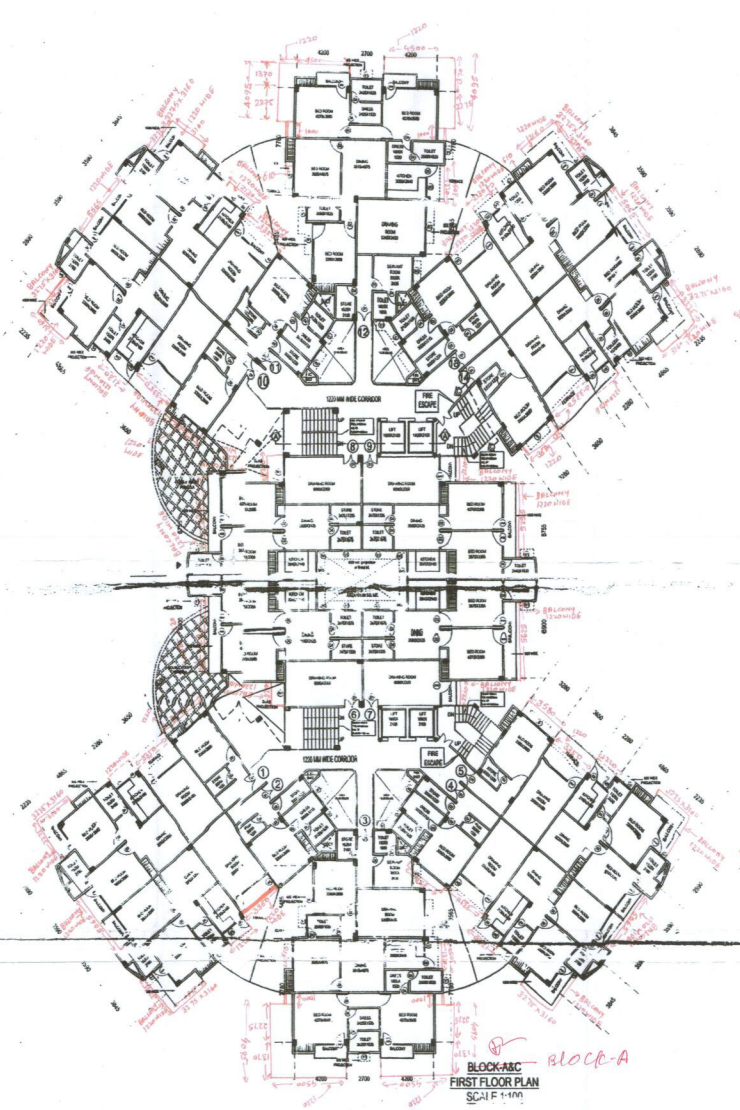

PROPOSED RESIDENTIAL GROUP HOUSING BUILDING FOR RATAN HOUSING DEVELOPMENT LTD. ON PLOT- GH-1 AND GH-2, PLOT- 45, 46, 47,1000.

DATE: 14/05/2019
SCALE: 1:100

AUTHORIZED SIGNATORY: *Expi Kant Sharma*

SPAC DESIGNER'S: *SWATI BHATTIA*
ARCHITECTS, VASTU DESIGNERS

03324754
094500013

आपकी स्वीकृति की बिना एवं कोई वास्तविक
कानून-विहीन के विरुद्ध कृपया पर ध्यान दें।

SHEET NO. :- 7112



Checked & Submitted
For Approval
31.5.2012

OPENING SCHEDULE OF BLOCK - B				
TYPE	SIZE	BILL LVL.	LIN. LVL.	REMARKS
D1	1200X2100	-	2100	DOOR
D2	1000X2100	-	2100	DOOR
D3	900X2100	-	2100	DOOR
D4	750X2100	-	2100	DOOR
D/W1	1800X2100	-	2100	DOOR-WINDOW
D/W2	1600X2100	-	2100	DOOR-WINDOW
D/W3	2200X2100	-	2100	DOOR-WINDOW
W1	1200X1200	+1050	2100	WINDOW
W2	1500X1200	+1050	2100	WINDOW
W3	2300X1200	+1050	2100	WINDOW
W4	1500X1800	+300	2100	WINDOW
V1	750X600	+1500	2100	VENTILATOR
V2	900X600	+1500	2100	VENTILATOR

यह मानचित्र कानून के बिना
कानून-विहीन के विरुद्ध कृपया पर ध्यान दें।




Checked & Submitted
For Approval
31.5.2012


PHOTOGRAPHY
R. K. VERMA
C/O. S. K. VERMA
C/O. S. K. VERMA
Lucknow-226001
Mobile: 9838247254



THIS MAP HAS BEEN PREPARED UNDER MASTER PLAN 2021.

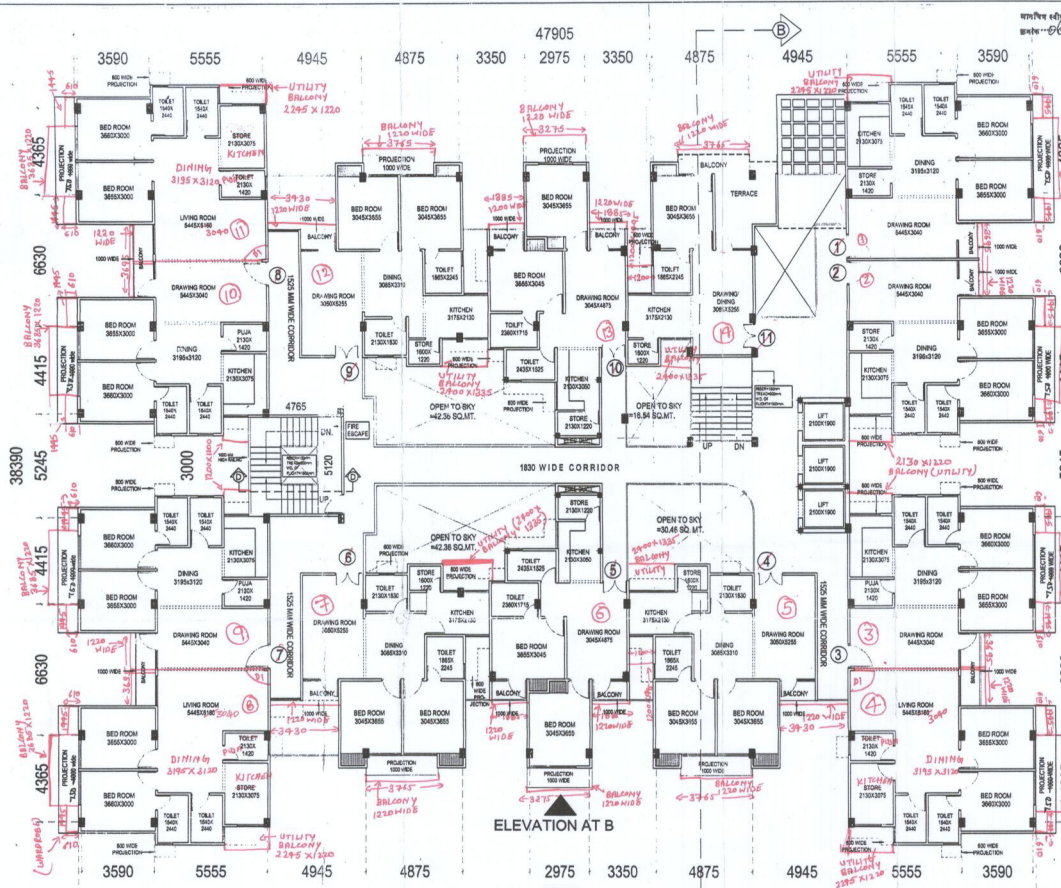

ELEVATION AT B
BLOCK-B
FIRST FLOOR PLAN
SCALE:1:100

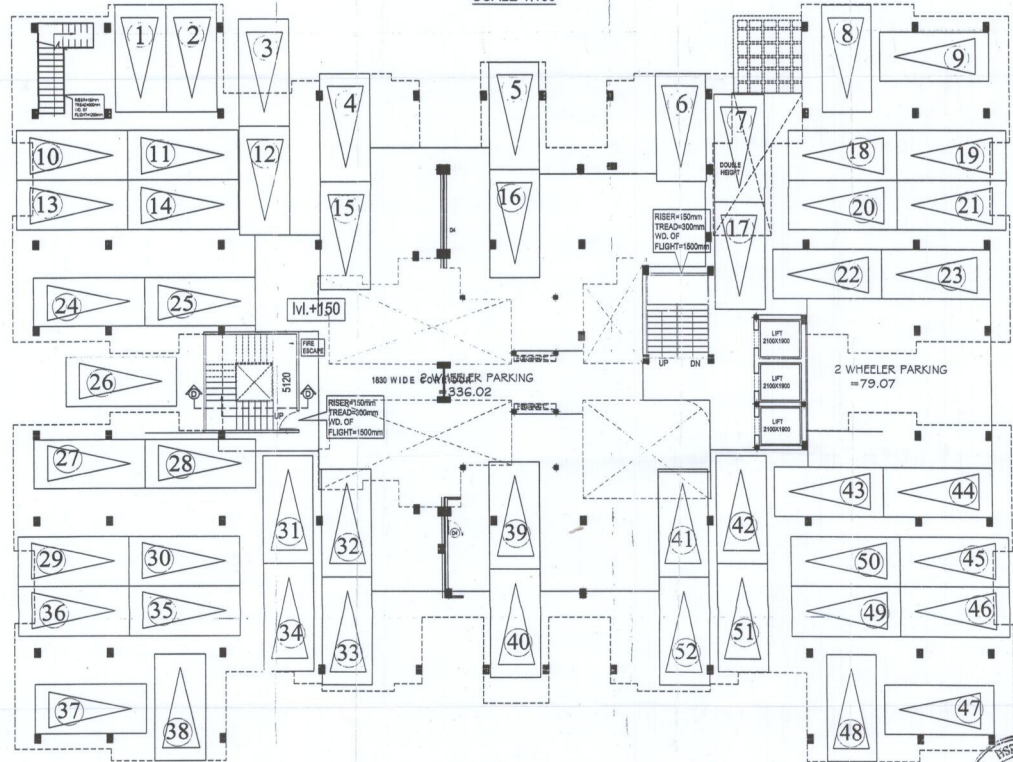

BLOCK-B
STILT FLOOR PLAN
SCALE:1:100
TOTAL = 52 CARS

PROPOSED RESIDENTIAL GROUP HOUSING BUILDING
FOR RATAN HOUSING DEVELOPMENT LTD. ON PLOT- GH - 1 AND GH - 2,
SECTOR - 12 AT VRINDAVAN YOJNA, RAIBAREILLY ROAD,
LUCKNOW.

DATE:
April 2012
SCALE:
AS SHOWN

AUTHORIZED SIGNATORY:
Laxmi Kant Sharma

ARCHITECT SIGN:
SWATI BHATIA
B. ARCH.
C/205/3/2233
SWATI BHATIA
B. ARCH.
C/205/3/2233

SPACE DESIGNER'S
ARCHITECTS, VASTUCONSULTANTS,
INT. DESIGNERS, LANDSCAPISITS.
280, ELITECO GREENS, PH. 0522-3916010
GOMTI NAGAR, 09335247254
LUCKNOW, 09415001013



For Appr. 21.5.2019


OPENING SCHEDULE OF BLOCK - B				
TYPE	SIZE	BILL LVL.	LIN. LVL.	REMARKS
D1	1200X2100	-	2100	DOOR
D2	1000X2100	-	2100	DOOR
D3	900X2100	-	2100	DOOR
D4	750X2100	-	2100	DOOR
D/W1	1800X2100	-	2100	DOOR-WINDOW
D/W2	1600X2100	-	2100	DOOR-WINDOW
D/W3	2200X2100	-	2100	DOOR-WINDOW
W1	1200X1200	+1050	2100	WINDOW
W2	1500X1200	+1050	2100	WINDOW
W3	2300X1200	+1050	2100	WINDOW
W4	1500X1800	+300	2100	WINDOW
W5	1800X1800	+300	2100	WINDOW
V1	750X800	+1500	2100	VENTILATOR
V2	900X800	+1500	2100	VENTILATOR

उपरोक्त संपत्ति को दिनांक एवं वर्ष का प्रमाण
अनुसंधान के विवेक एवं प्रमाण है।



03 APR 2019


Checked & Submitted
For Approval

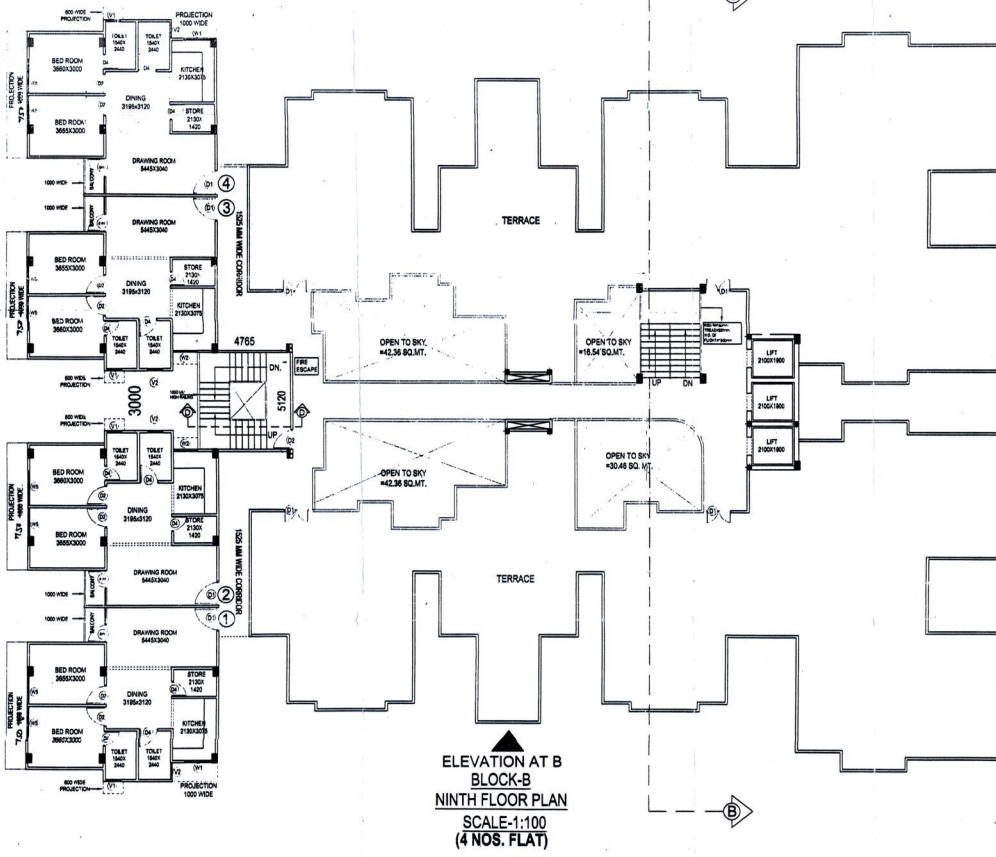

NOS. OF FLAT IN BLOCK-B	
FLOOR	NOS. OF FLAT
1	11 NOS.
2	10 NOS.
3	10 NOS.
4	10 NOS.
5	10 NOS.
6	10 NOS.
7	10 NOS.
8	10 NOS.
9	4 NOS.
TOTAL	85 NOS.

TOTAL NO. OF FLATS IN BLOCK 'B'
ON ALL FLOOR =85 NOS.

PHOTO COPY ATTACHED
R.C. VERMA
NOTARY PUBLIC
Lucknow

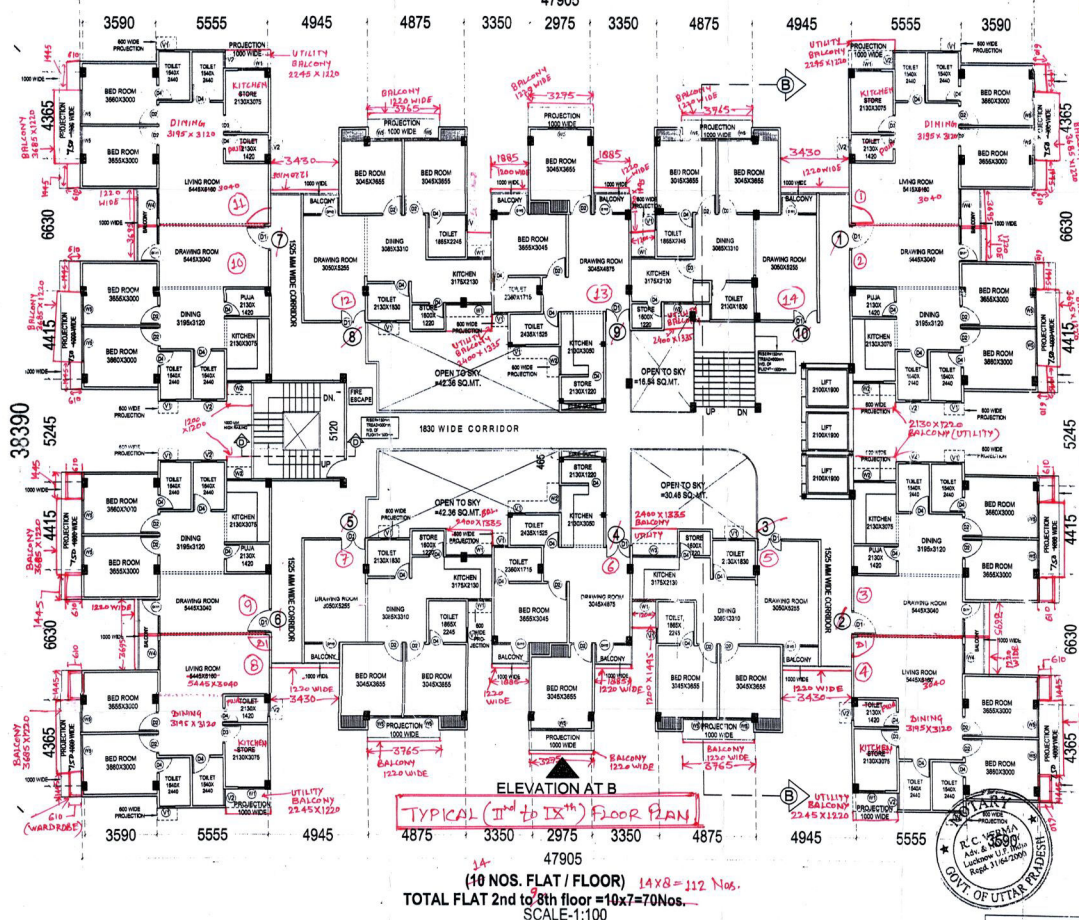

PROPOSED RESIDENTIAL GROUP HOUSING BUILDING
FOR RATAN HOUSING DEVELOPMENT LTD. ON PLOT- GH - 1 AND GH - 2,
SECTOR - 12 AT VRINDAVAN YOJNA, RAIBAREILLY ROAD,
LUCKNOW.

DATE:
April 2012
SCALE:
AS SHOWN

AUTHORIZED SIGNATORY:
Luxmi Kant Sharma.

ARCHITECT SIGN:
SWATI BHATIA
B. ARCH.
C/2003/32223

THIS MAP HAS BEEN PREPARED UNDER MASTER PLAN 2021.

SPACE DESIGNER'S
ARCHITECTS, VASTUCONSULTANTS,
INT. DESIGNERS, LANDSCAPISTS.
280, E. 100 GREENS, PH. 8522 101010
GOMTI NAGAR, LUCKNOW. 0535247254
09415000113

