

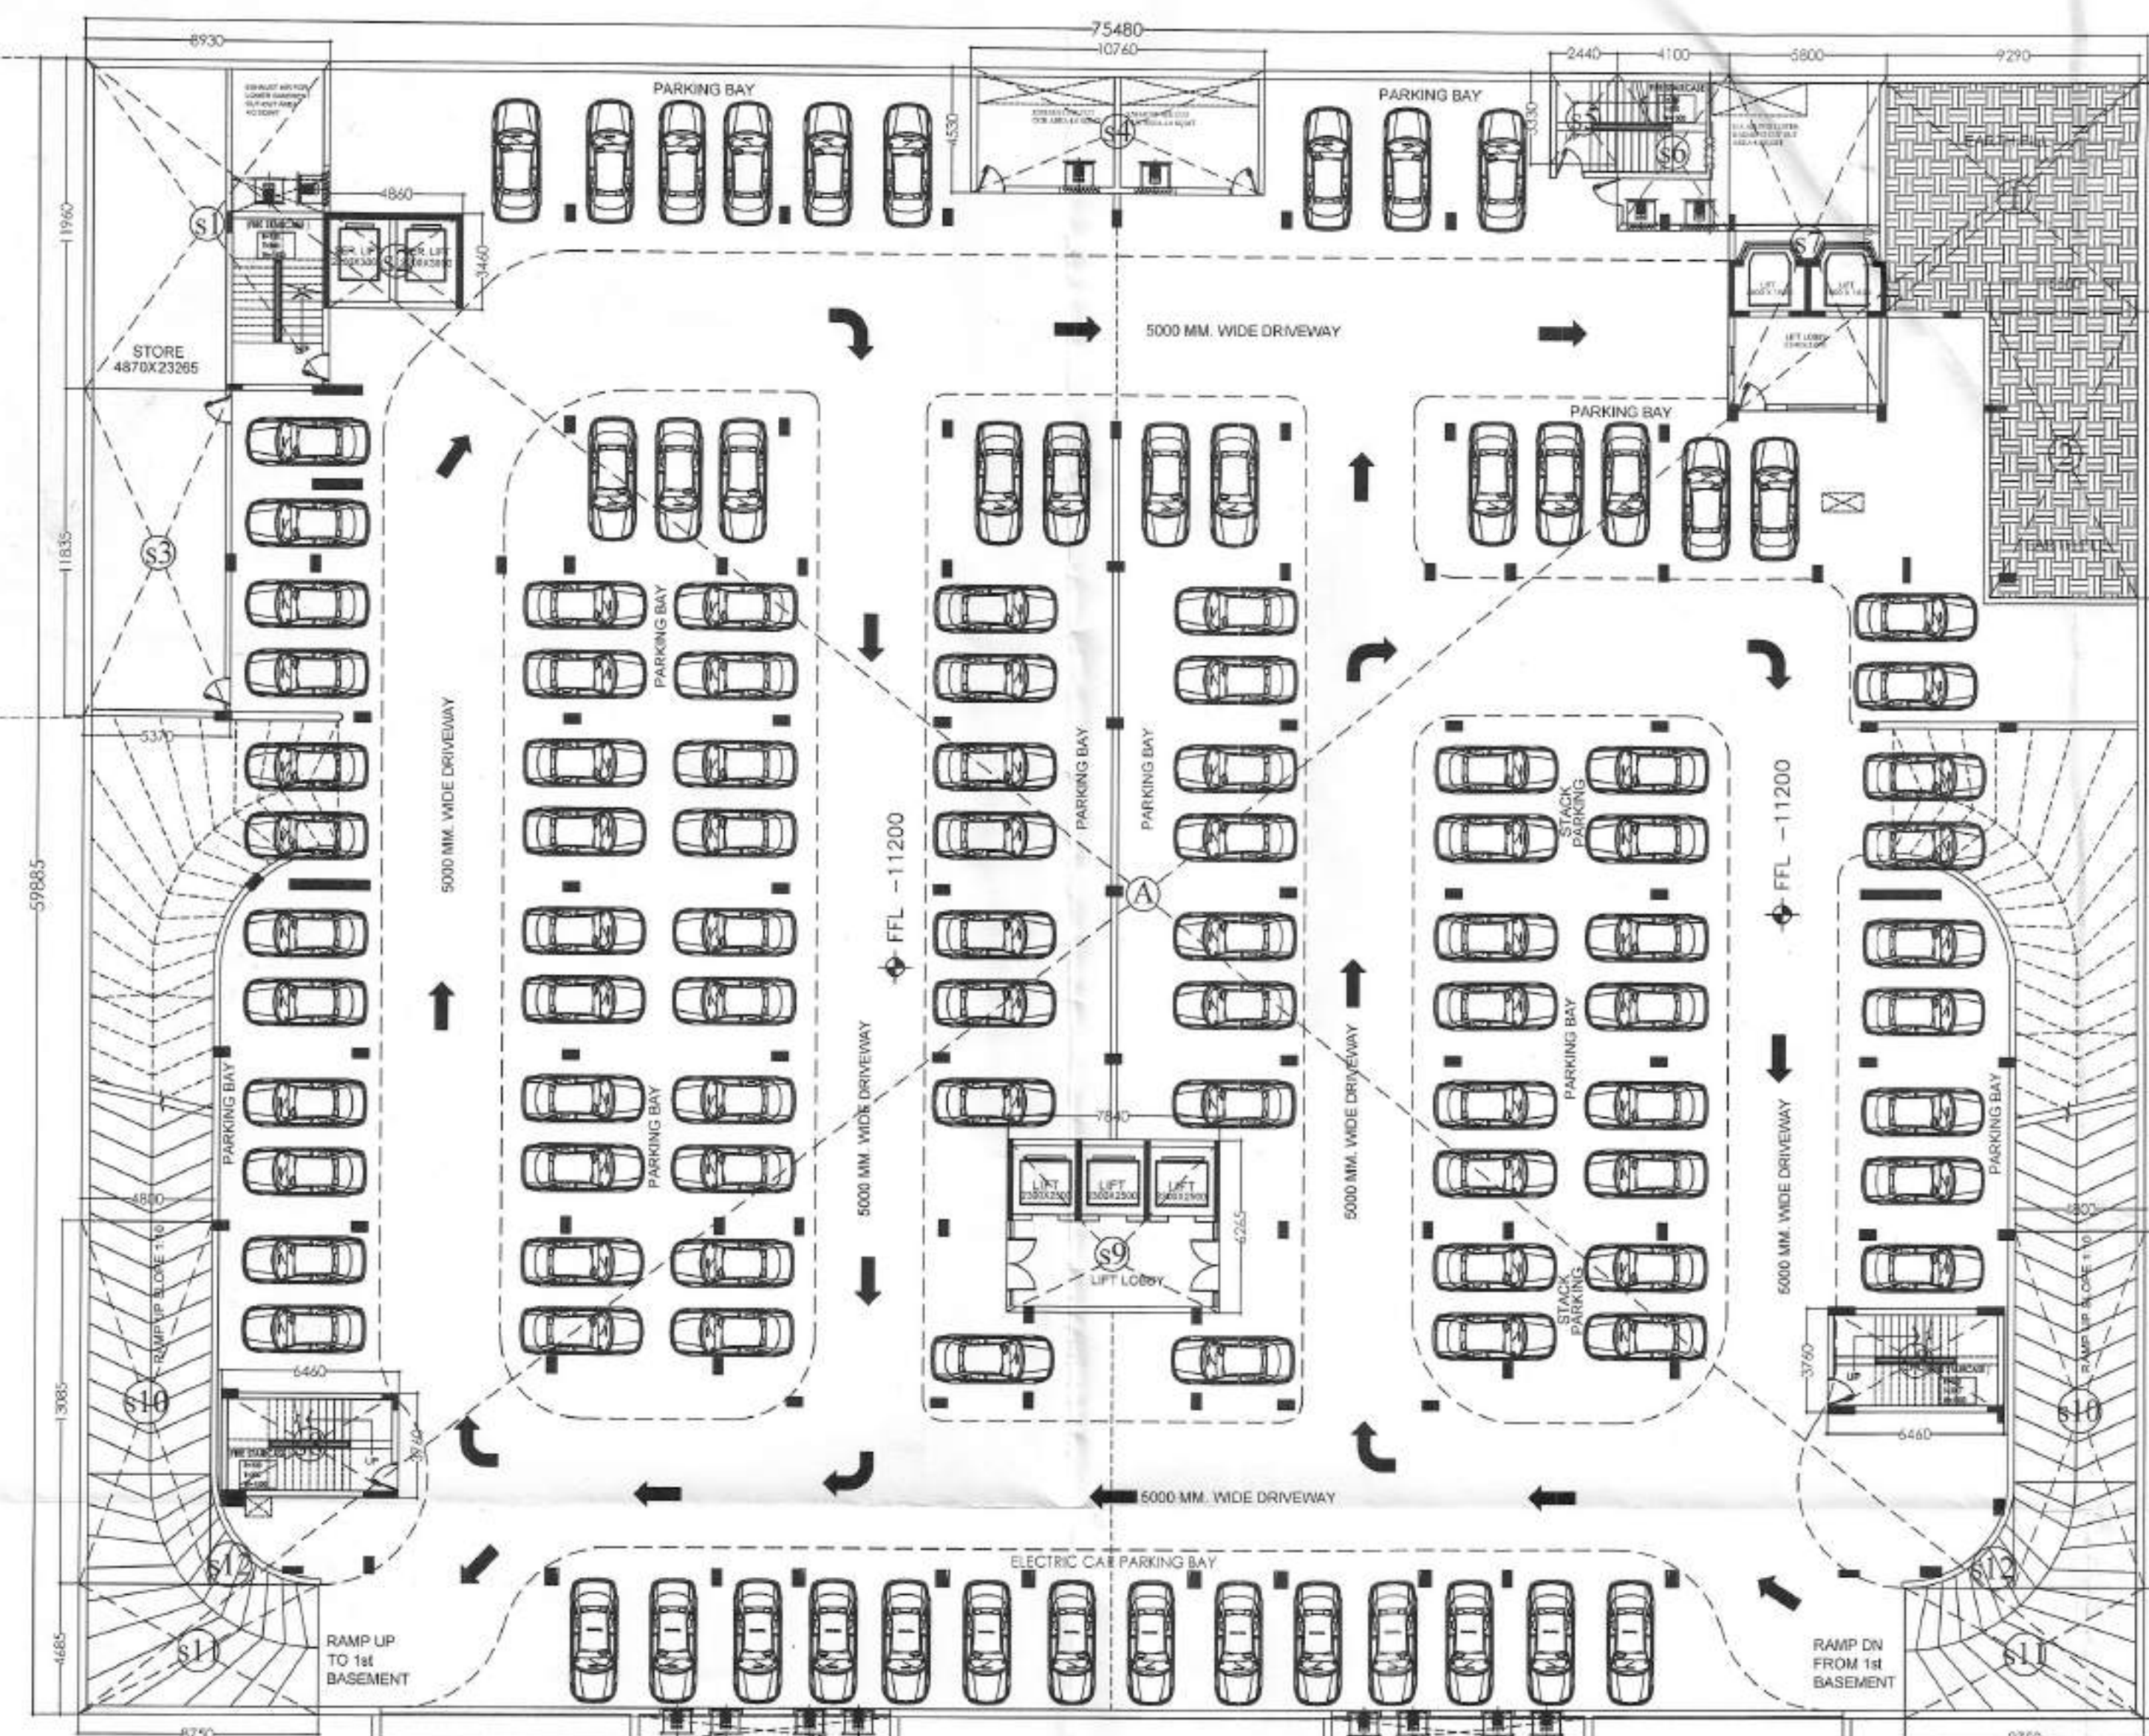


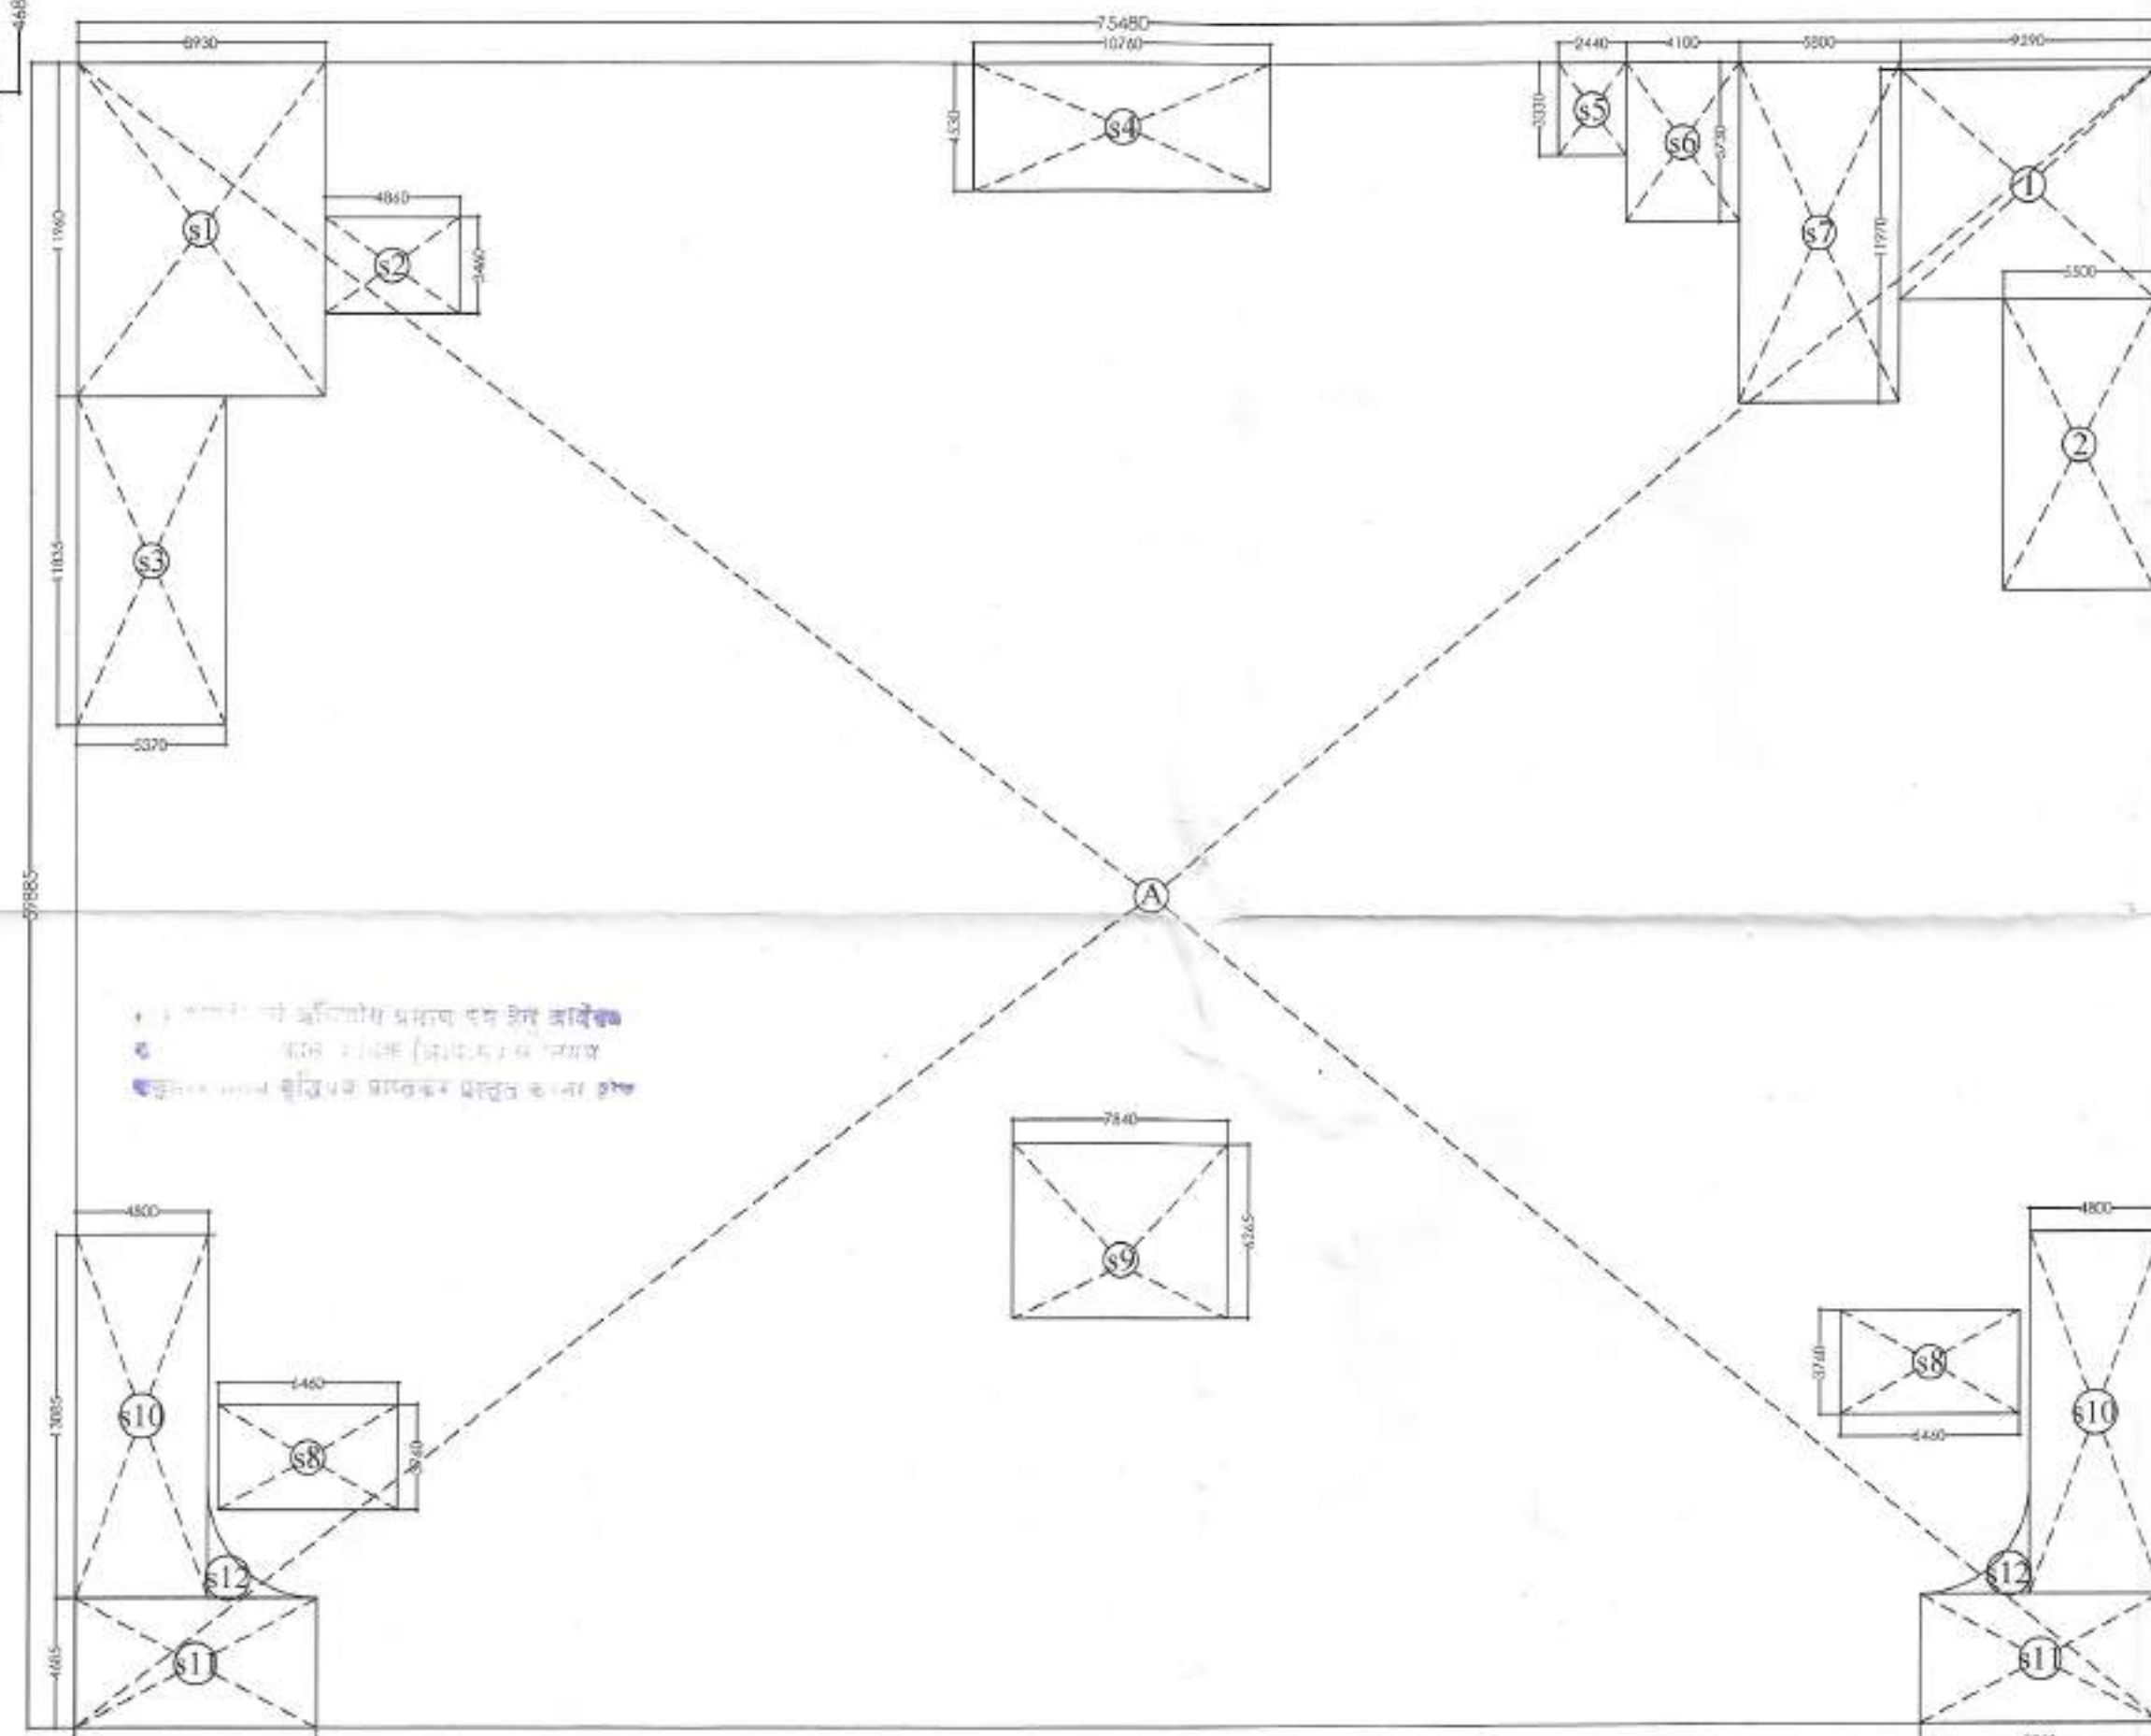

LOWER BASEMENT PLAN

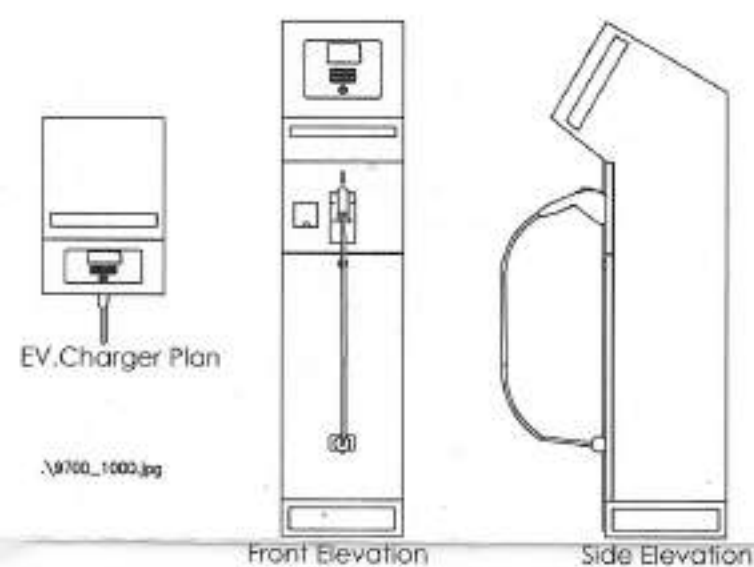

LOWER BASEMENT ENVELOPE PLAN

AREA STATEMENT LOWER BASEMENT				
BUILTUP AREA				
ADDITION AREA (A)				
Sr.No.	Coff./No.	Breadth	Length	Area
		mm.	mm.	Sqm.
A	1	75480	59885	4520.12
			(A)	4520.12
DEDUCTION AREA (B)				
1	1	9290	8300	77.11
2	1	5500	10450	57.48
			(B)	134.58
TOTAL AREA (A - B = C)				(C) 4385.54

AREA STATEMENT LOWER BASEMENT				
PARKING AREA				
BUILTUP AREA				(A) 4385.54
SERVICES AREA				(B) 648.96
PARKING AREA (A-B=C)				(C) 3736.58

AREA STATEMENT LOWER BASEMENT				
BASEMENT SERVICES AREA				
ADDITION AREA (A)				
Sr.No.	Coff./No.	Breadth	Length	Area
		mm.	mm.	Sqm.
s1	1	8930	11960	106.80
s2	1	4860	3460	16.82
s3	1	5370	11835	63.55
s4	1	10760	4530	48.74
s5	1	2440	3330	8.13
s6	1	4100	5730	23.49
s7	1	5800	11970	69.43
s8	2	6460	3760	48.58
s9	1	7840	6265	49.12
s10	2	4800	13085	125.62
s11	2	8750	4685	81.99
AS CALCULATION				
s12	2		3.35	6.70
TOTAL AREA SERVICES AREA				648.96

KEY PLAN

बनान प्रतीक, नोट्स

निर्माण-प्रणाली, उपकरण एवं प्रणाली

प्रमाणित की गई है।

C:\Documents and Settings\user\Desktop\New Folder\01- LP.jpg

AREA LAYOUT

Map for proposed building is attached for reference.

Map Submitted for approval.

NORTH DIRECTION

NOTE :-

Notes for Sanction

- The Dimensions/ Area statements shown in the drawings has been checked & verified by architect and owner.
- Owner shall be responsible / liable for any change in the dimensions / area statement.
- All area are in Sqmtr.

Owners' Signature

For Jaypee Infratech Limited

Authorized Signatory

Town Planners Signature

MEGHNA KUMAR

ATP 2011-107

Architect's Signature

Raina Dora

RAINA DORA

Architect

CA No 81/6645

Architects & Town Planners

ARCOP ASSOCIATES Pvt. Ltd.

A-15, PAMPOSH ENCLAVE

G.K.ENCLAVE PART-1

New Delhi-110 048

Ph.: 011-26242050 Fax : 011-26238035

Owner

JAYPEE INFRATECH LTD.

Drawing Title

LOWER BASEMENT FLOOR PLAN & ENVELOPE PLAN

Job Title

BUILDING SUBMISSION FOR WISH POINT [C1-F]

JAYPEE GREENS, SECTOR 134, NOIDA , U.P.

Scale

1:200,250@A1

Job No.

Date

March 2024

Drawing No.

JPG/WP/BS/D-02

Dealt by

T.Farooqui

Checked by


V.Khurana

Revision No.



00

NOIDA AUTHORITY:

Associate Architect Architect Chief Architect

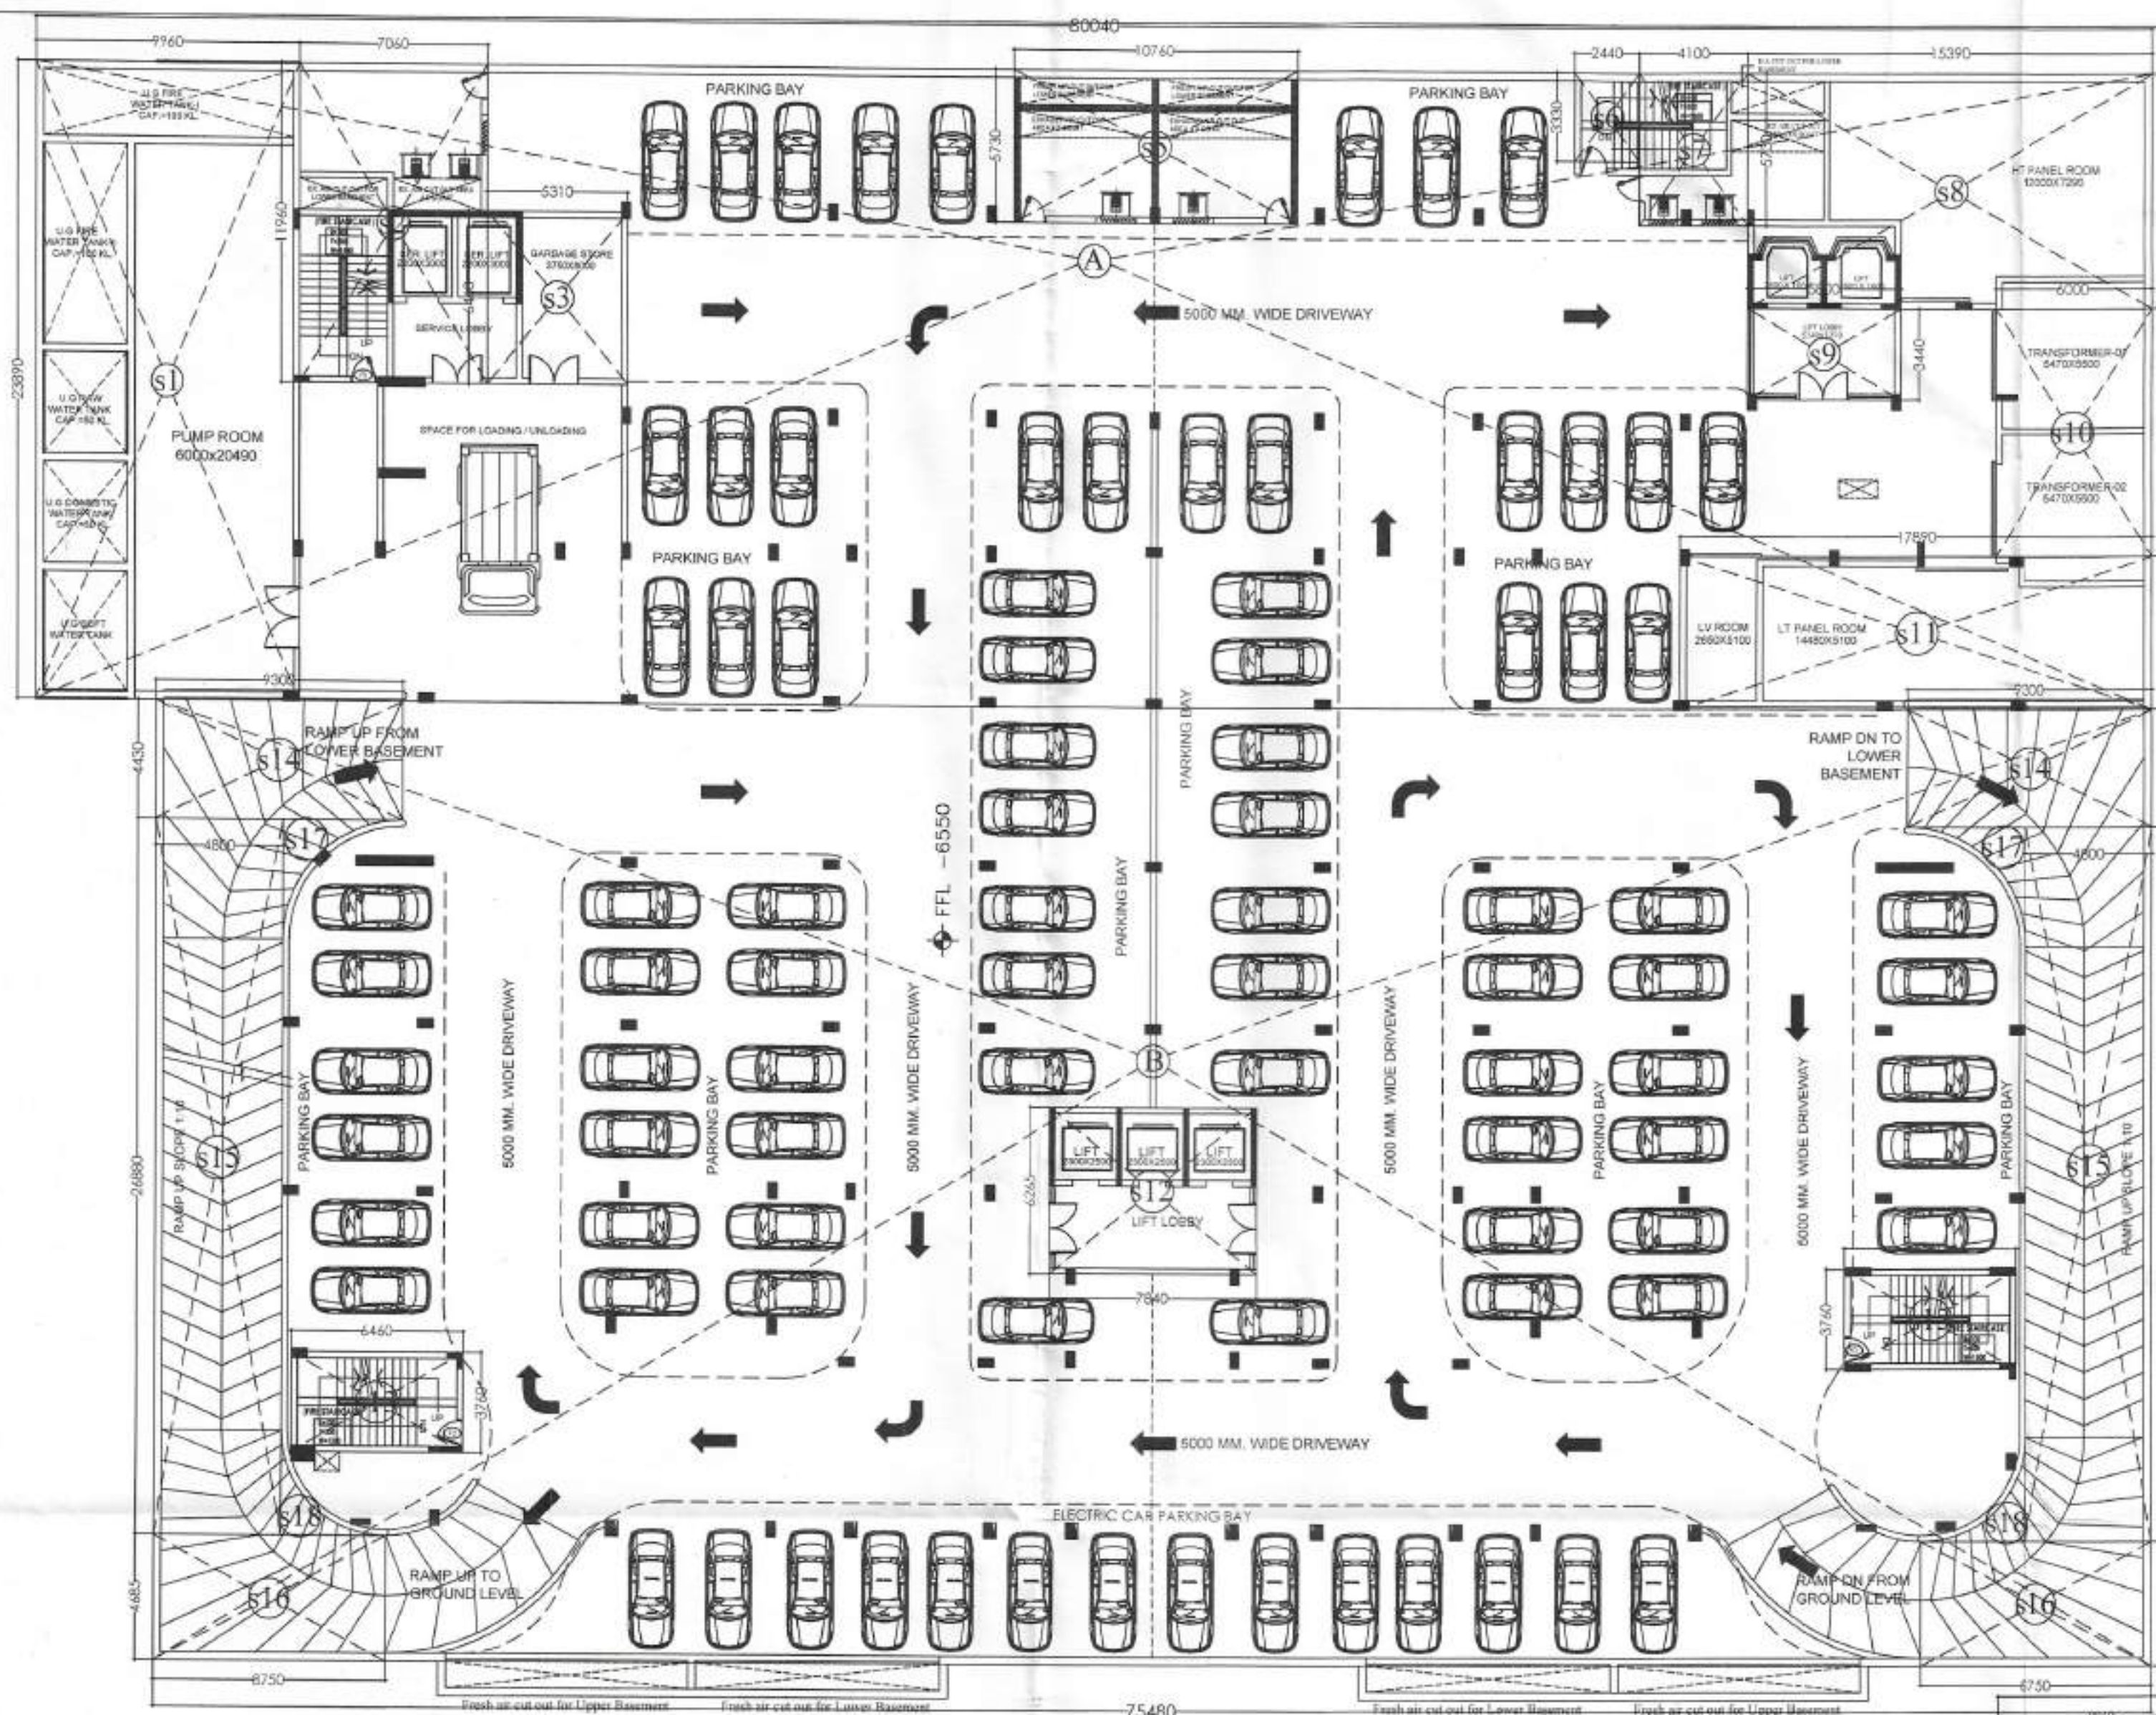

UPPER BASEMENT PLAN

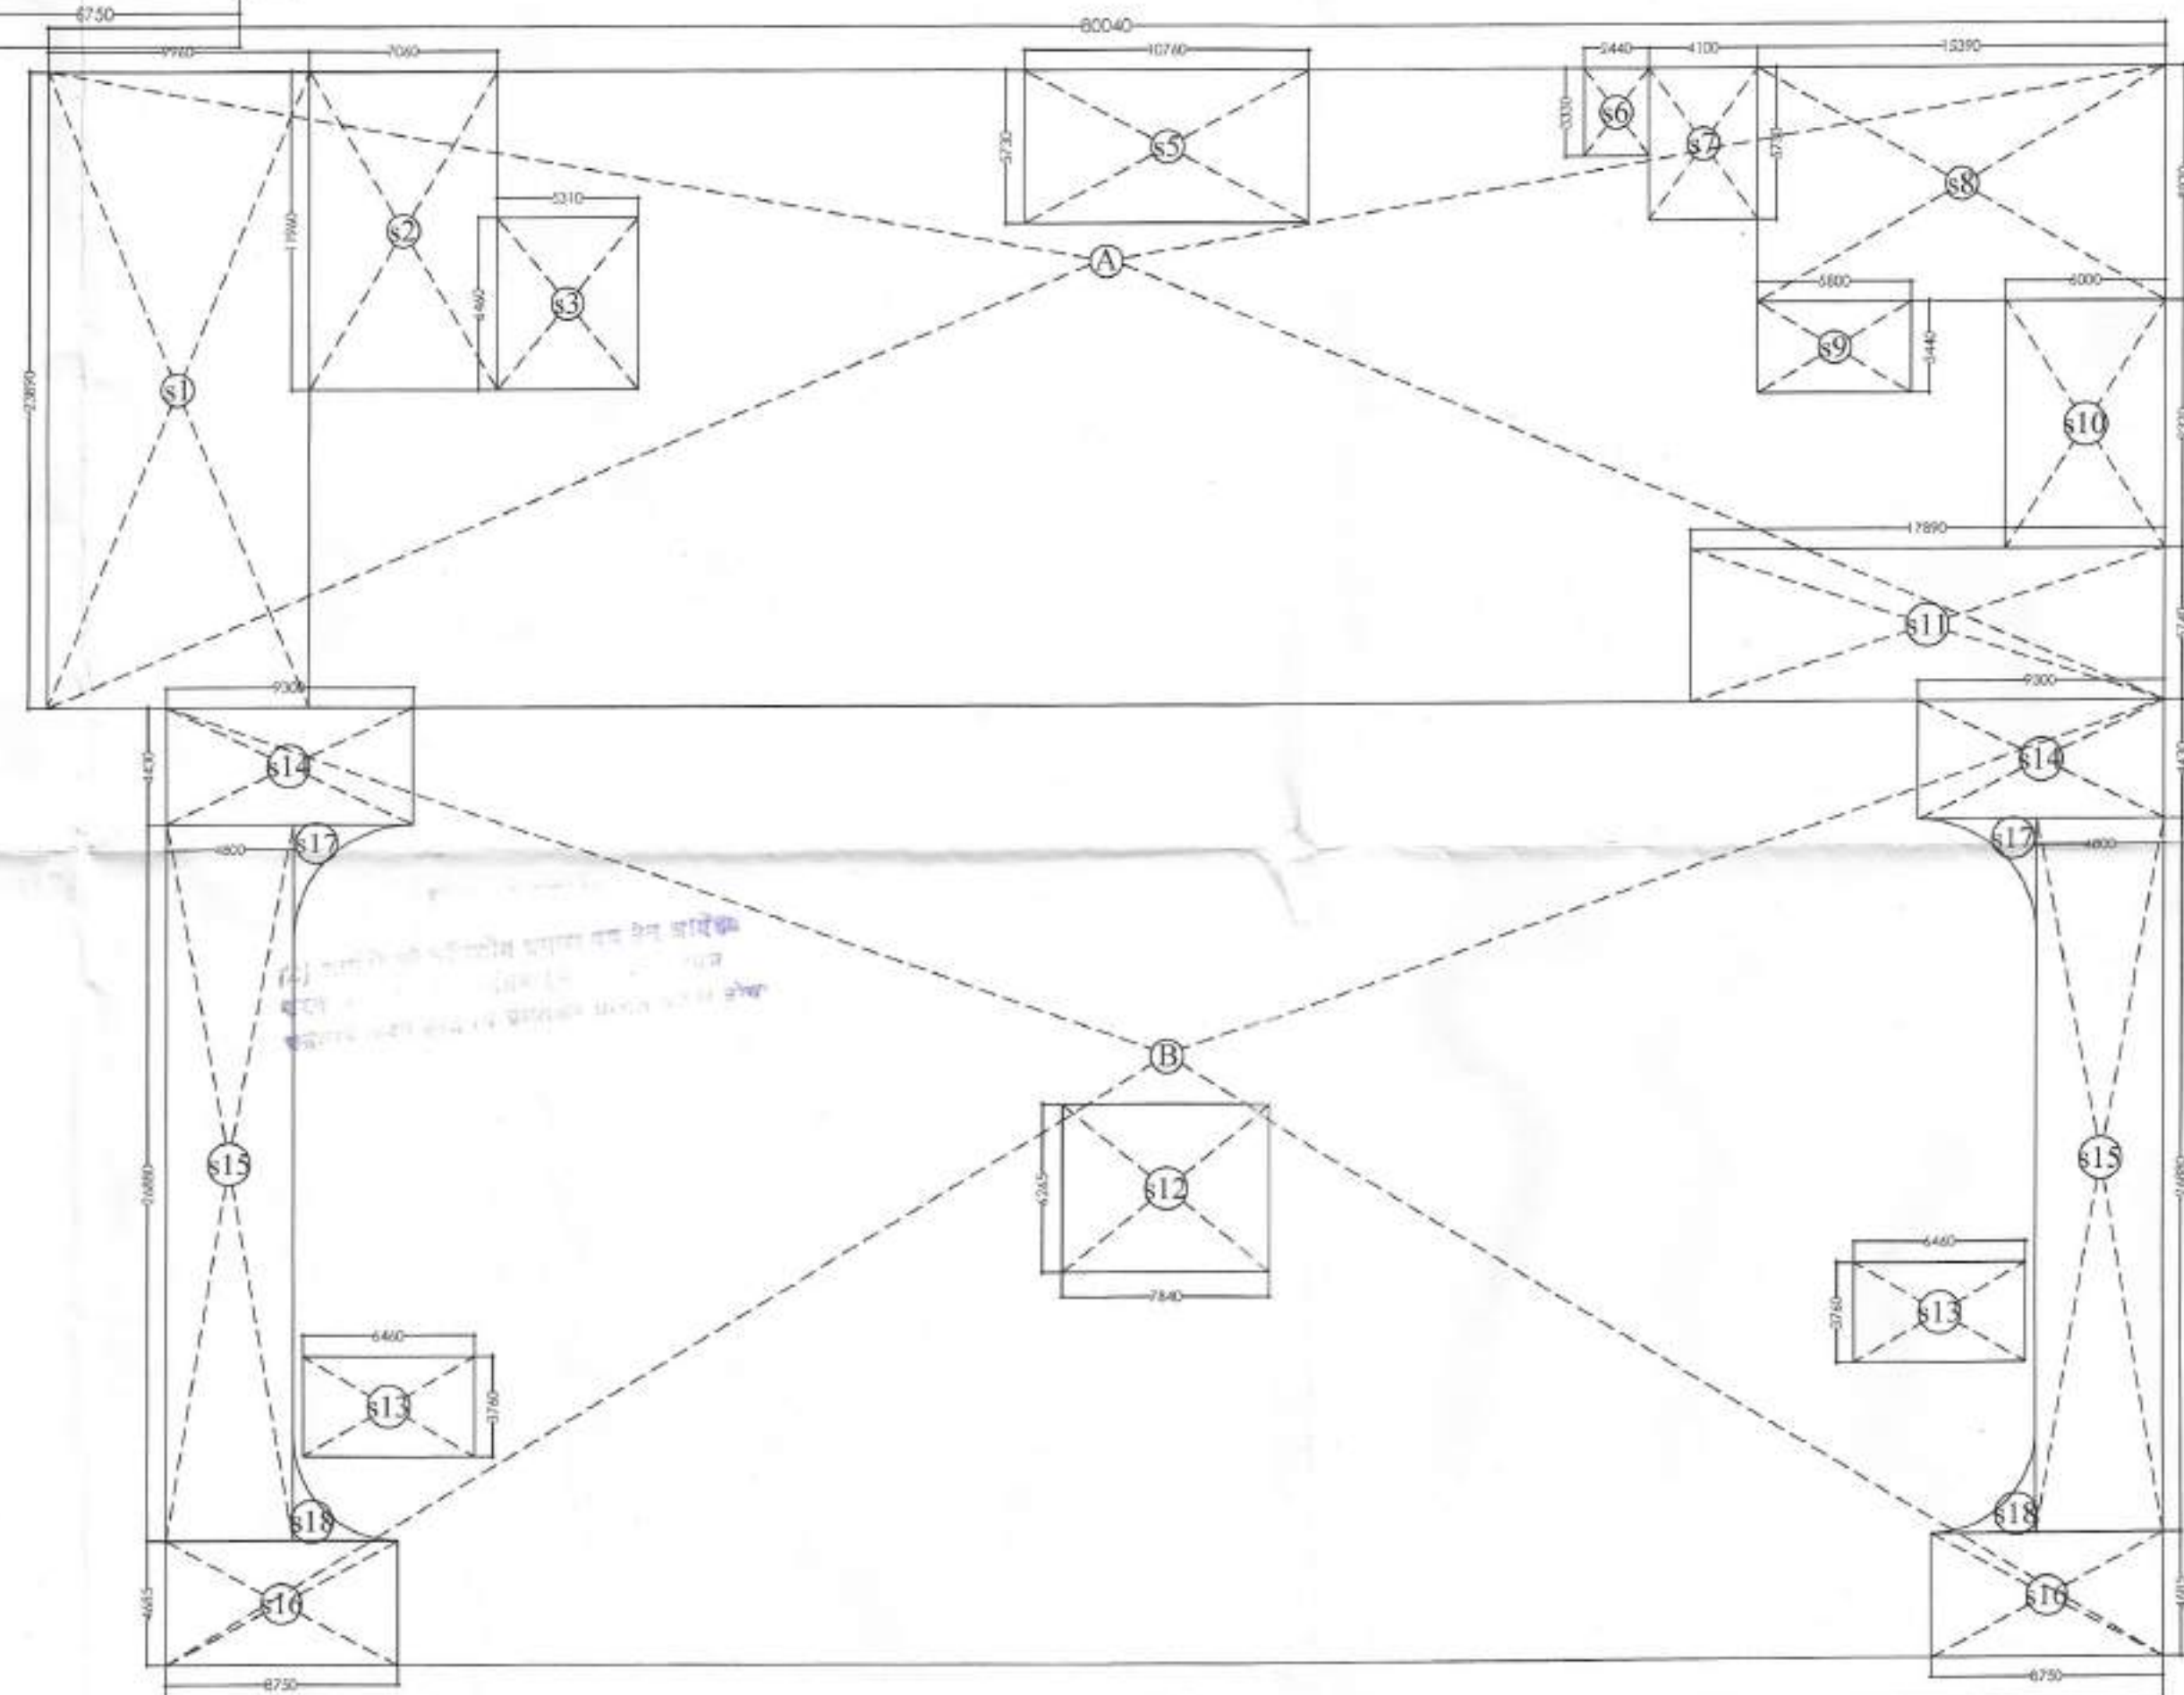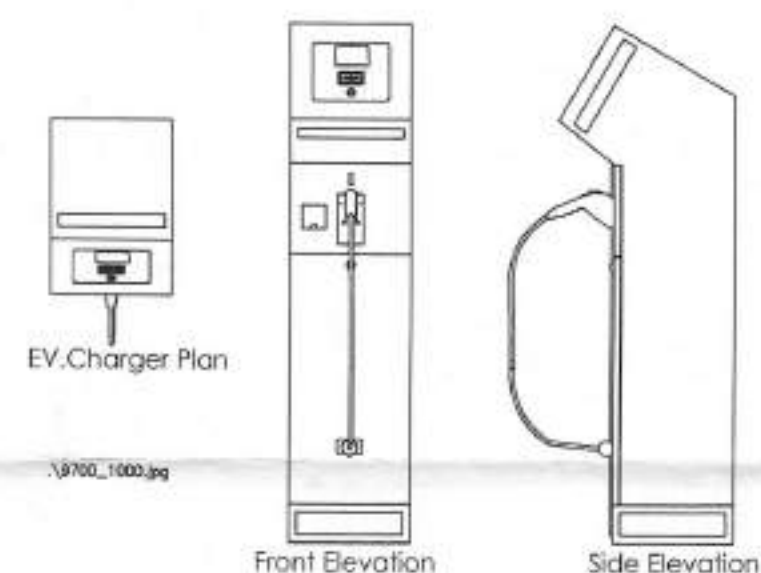

UPPER BASEMENT ENVELOPE PLAN

AREA STATEMENT UPPER BASEMENT				
BUILTUP AREA				
ADDITION AREA (A)				
Sr.No.	Coff./No.	Breadth	Length	Area
		mm.	mm.	Sqm.
A	1	80040	23890	1912.16
B	1	75480	35995	2716.90
TOTAL AREA				(A) 4629.06

AREA STATEMENT UPPER BASEMENT				
PARKING AREA				
BUILTUP AREA				(A) 4629.06
SERVICES AREA				(B) 1299.94
PARKING AREA (A-B=C)				(C) 3329.12

AREA STATEMENT UPPER BASEMENT				
SERVICES AREA				
ADDITION AREA (A)				
Sr.No.	Coff./No.	Breadth	Length	Area
		mm.	mm.	Sqm.
s1	1	9960	23890	237.94
s2	1	7060	11960	84.44
s3	1	5310	6460	34.30
s4				
s5	1	10760	5730	61.65
s6	1	2440	3330	8.13
s7	1	4100	5730	23.49
s8	1	15390	8830	135.89
s9	1	5800	3440	19.95
s10	1	6000	9320	55.92
s11	1	17890	5740	102.69
s12	1	7840	6265	49.12
s13	2	6460	3760	48.58
s14	2	9300	4430	82.40
s15	2	4800	26880	258.05
s16	2	8750	4685	81.99
AS CALCULATION				
s17	2		4.35	8.70
s18	2		3.35	6.70
TOTAL AREA SERVICES AREA				1299.94



- NOTE :-
- Notes for Sanction
1. The Dimensions/ Area statements shown in the drawings has been checked & verified by architect and owner.
 2. Owner shall be responsible / liable for any change in the dimensions / area statement.
 3. All area are in Sqmtr.

Owners' Signature

For Jaypee Infratech Limited

Authorized Signatory

Town Planners Signature

U.S. CHANDRANATHAN

ATP 2011-107

Architect's Signature

RAINA DORA

Architect

CA No 81/6645

Architects & Town Planners

ARCOP ASSOCIATES Pvt. Ltd.

A-15, PAMPOSH ENCLAVE

G.K. ENCLAVE PART-1

New Delhi-110 048

Ph.: 011-26242050 Fax : 011-26238035

Owner

JAYPEE INFRA TECH LTD.

Drawing Title

UPPER BASEMENT FLOOR PLAN & ENVELOPE PLAN

Job Title

BUILDING SUBMISSION FOR WISH POINT [C1-F]

JAYPEE GREENS, SECTOR 134, NOIDA, U.P.

Scale

1:200,250@A1

Job No.

March 2024

Drawing No.

JPG/WP/BS/D-03

Dealt by

T.Farooqui

Checked by

V.Khurana

Revision No.


00

NOIDA AUTHORITY:


Associate Architect

Architect

Chief Architect

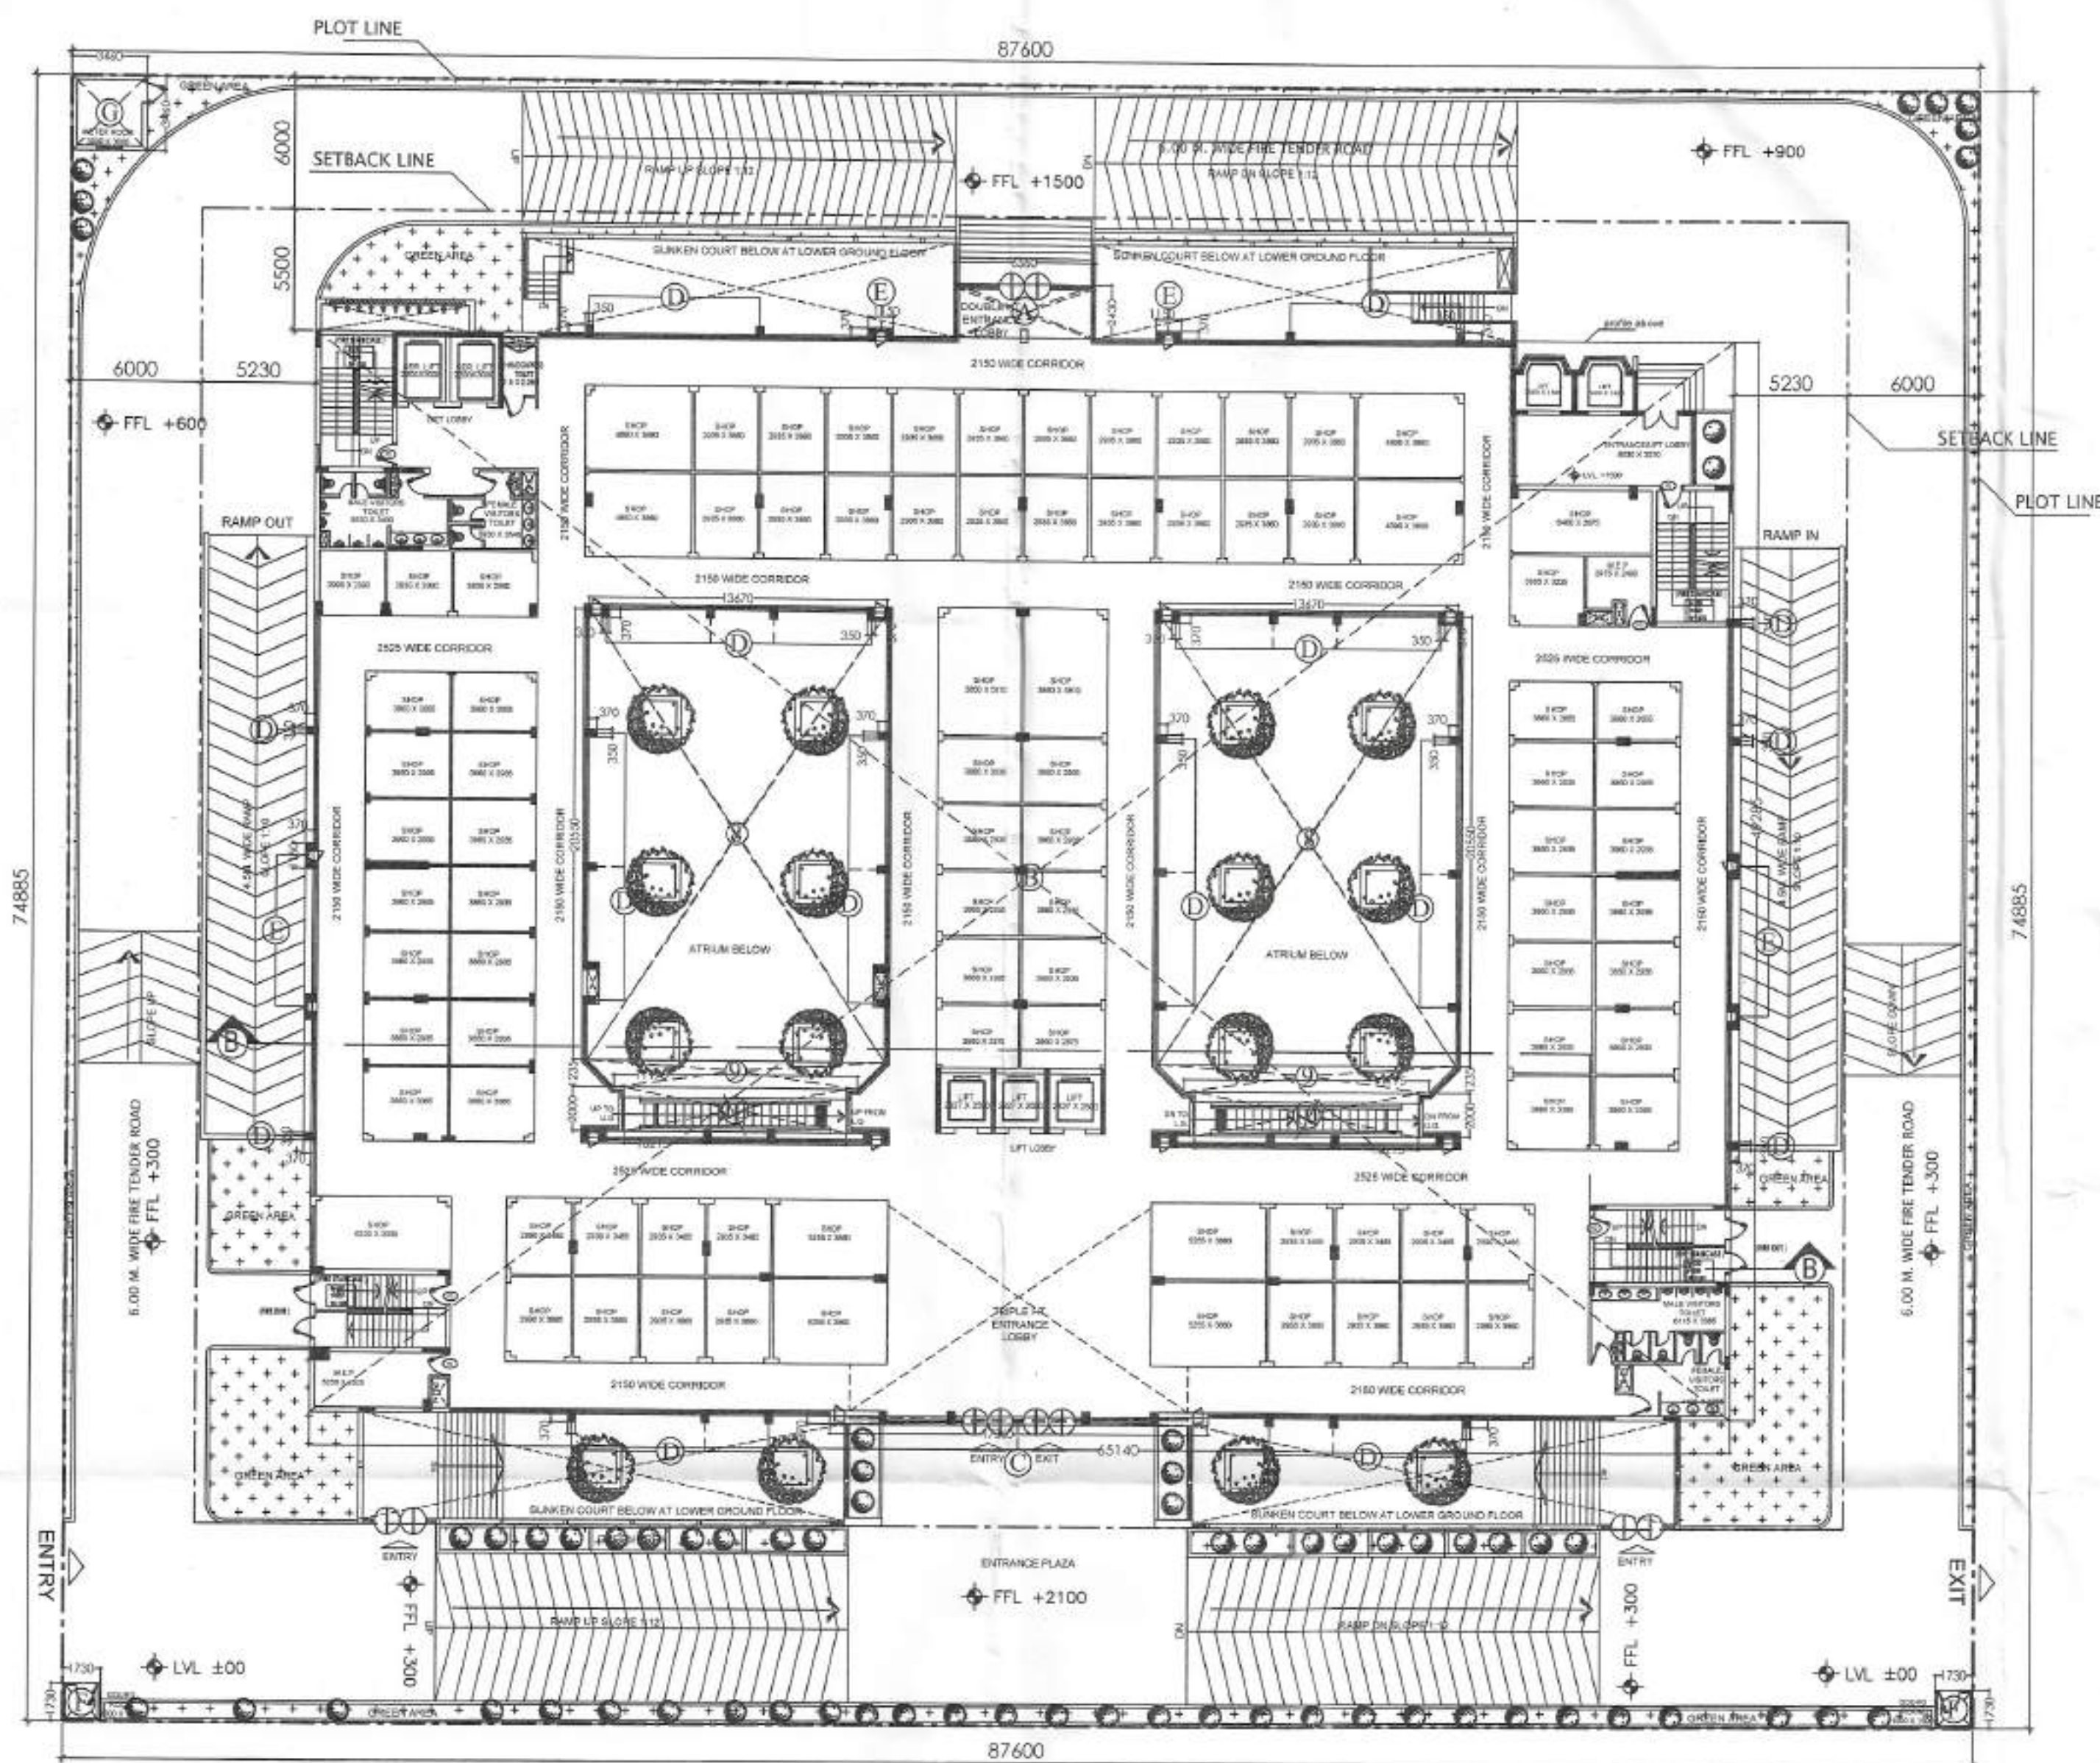

GROUND COVER PLAN

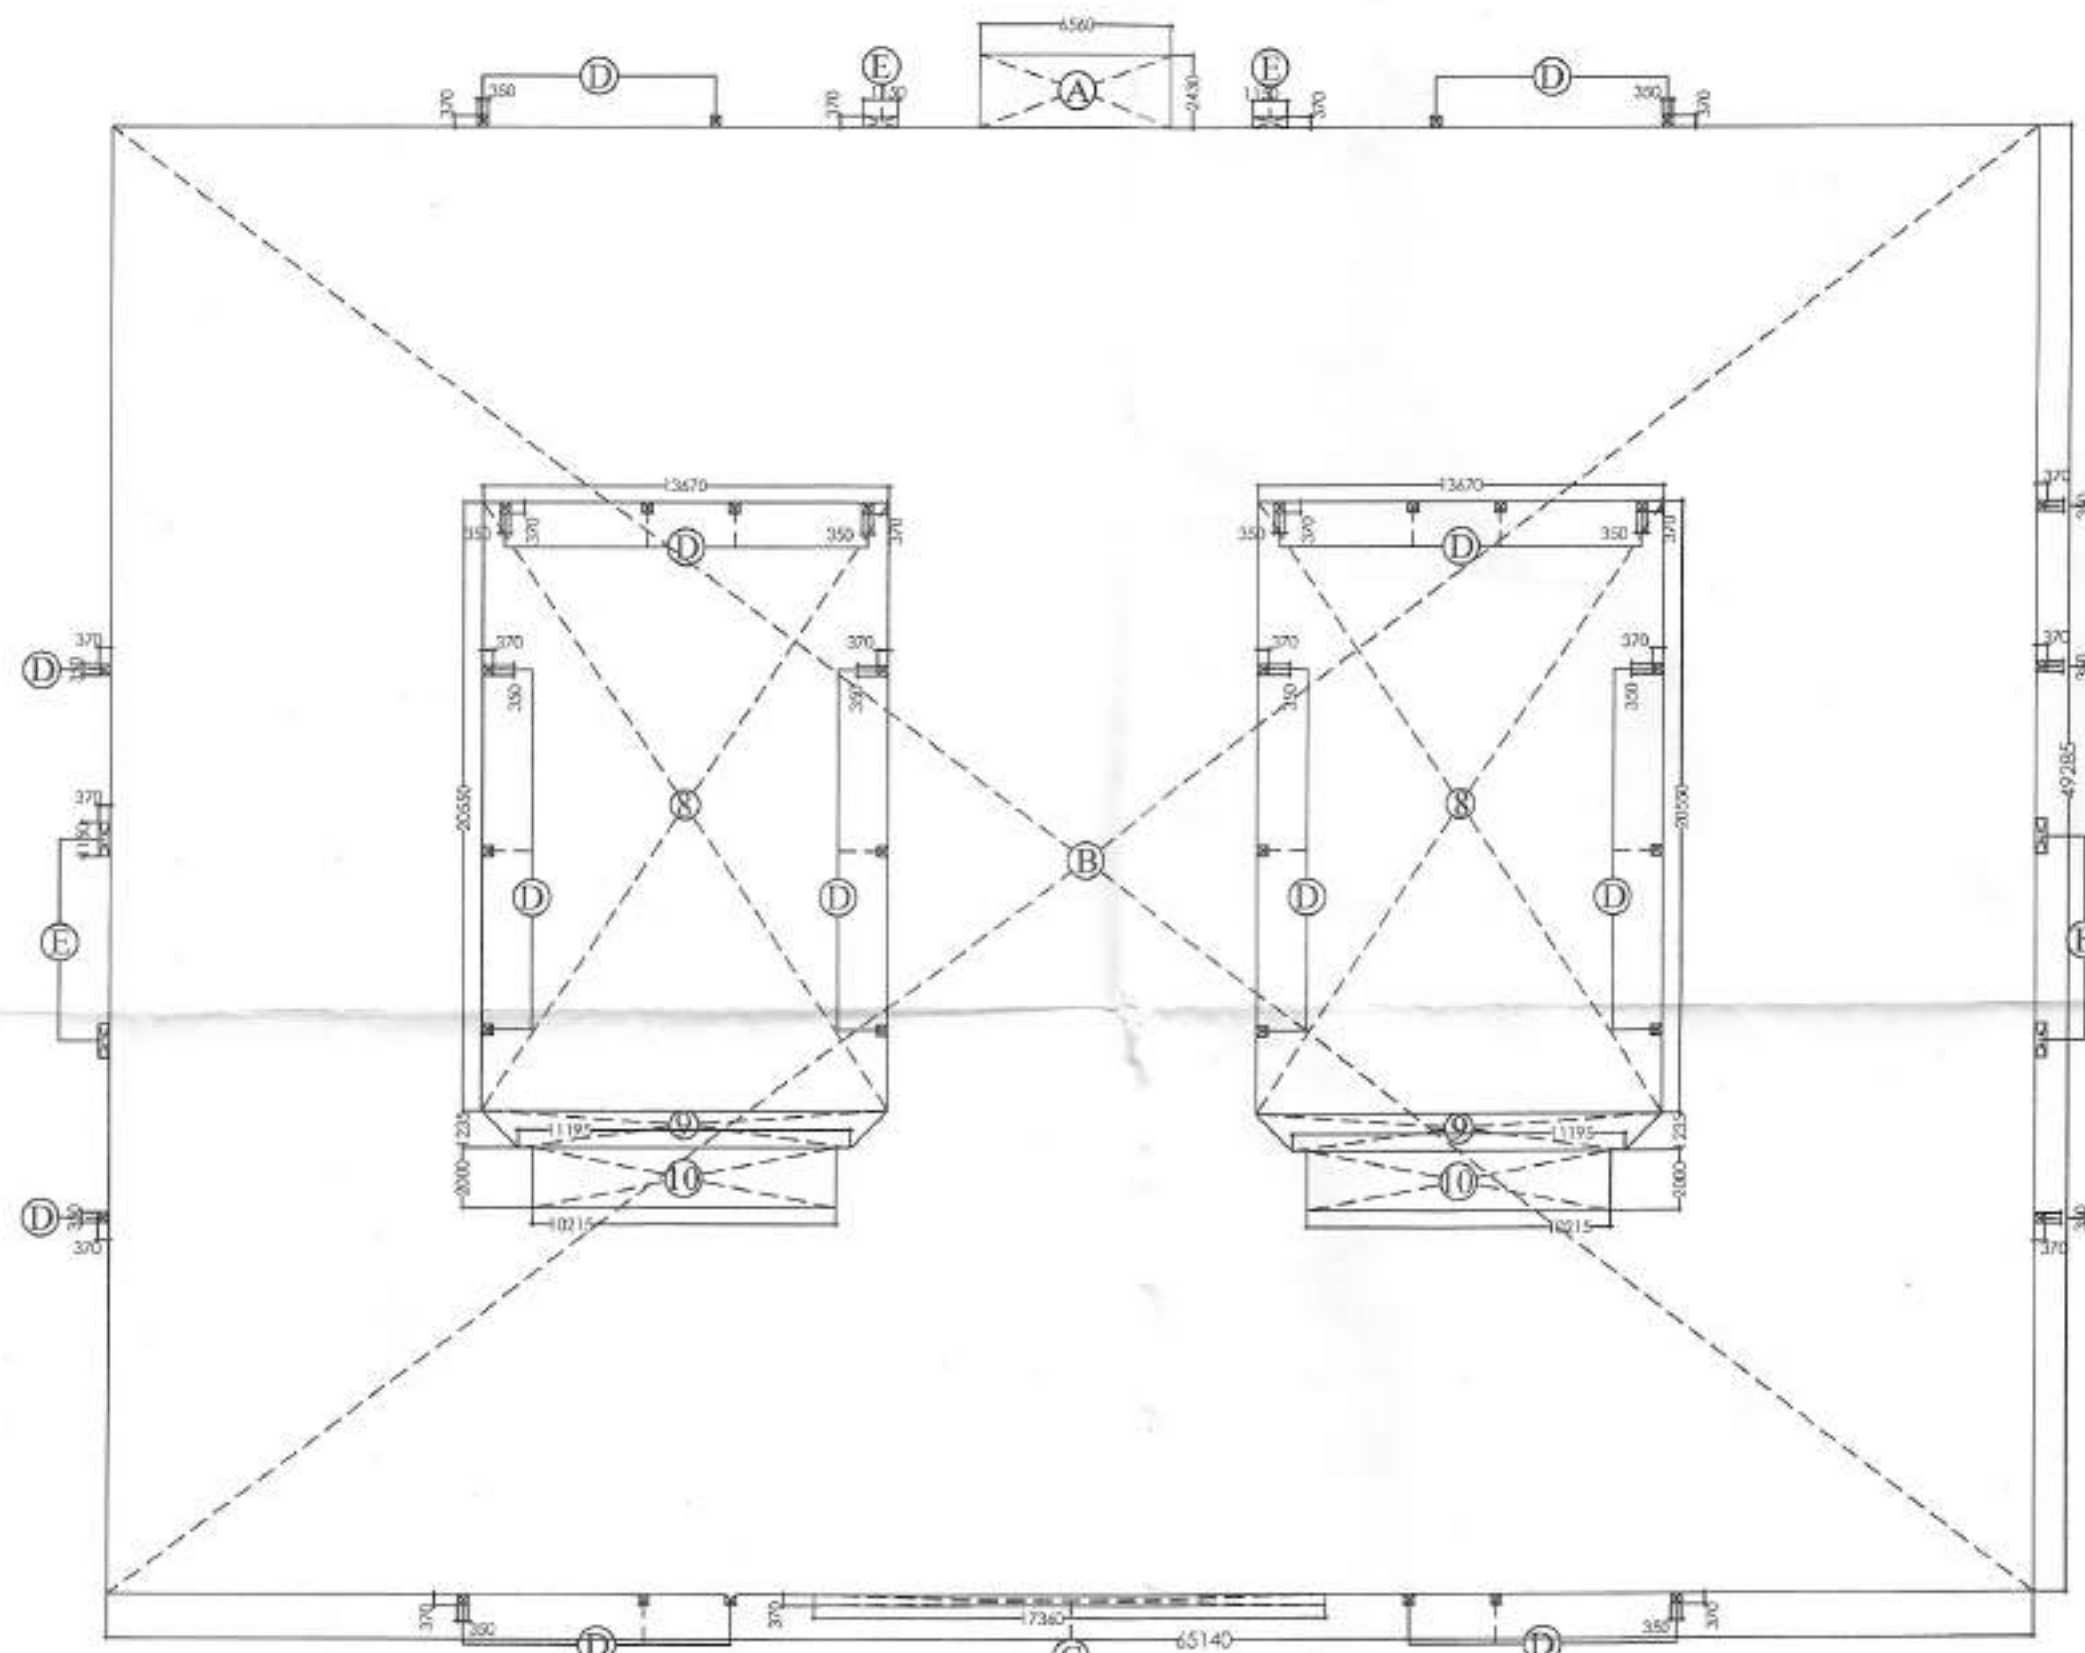

GROUND COVER ENVELOPE PLAN

METER ROOM & GUARD ROOM
ENVELOPE PLAN

AREA STATEMENT GROUND COVER				
WISH POINT [C1-F]				
ADDITION AREA (A)				
Sr.No.	Coff./No.	Breadth	Length	Area
		mm.	mm.	Sqm.
A	1	6560	2430	15.94
B	1	65140	49285	3210.42
C	1	17360	370	6.42
D	35	350	370	4.53
E	6	1150	370	2.55
F	2	1730	1730	5.99
G	1	3460	3460	11.97
			(A)	3257.83
DEDUCTION AREA (B)				
8	2	13670	20550	561.84
9	2	24865	1235	30.71
10	2	10215	2000	40.86
			(B)	633.41
TOTAL AREA (A - B = C)				2624

KEY PLAN



AREA LAYOUT



NORTH DIRECTION



NOTE :-

Notes for Sanction

1. The Dimensions/ Area statements shown in the drawings has been checked & verified by architect and owner.
2. Owner shall be responsible / liable for any change in the dimensions / area statement.
3. All area are in Sqmtr.

Owners' Signature

For Jaypee Infratech Limited

Authorised Signatory

Town Planners Signature

Signature
MOHINI K. RINASTAVA
A/TP 2011-167

Architect's Signature

Signature
RAINA DORA
Architect
CA No 81/6645

Architects & Town Planners

ARCOP ASSOCIATES Pvt. Ltd.
A-15, PAMPOSH ENCLAVE
G.K. ENCLAVE PART-1
New Delhi-110 048
Ph.: 011-26242050 Fax : 011-26238035

Owner

JAYPEE INFRA TECH LTD.

Drawing Title

GROUND COVER PLAN
& ENVELOPE PLAN

Job Title

BUILDING SUBMISSION FOR
WISH POINT [C1-F]
JAYPEE GREENS, SECTOR 134,
NOIDA, U.P.

Scale

1:250@A1

Job No.

Date

Oct. 2024

Drawing No.

JPG/WP/BS/D-05

Dealt by

T.Farooqui

Checked by

V.Khurana

Revision No.


00

NOIDA AUTHORITY:


Associate Architect

Architect

Chief Architect

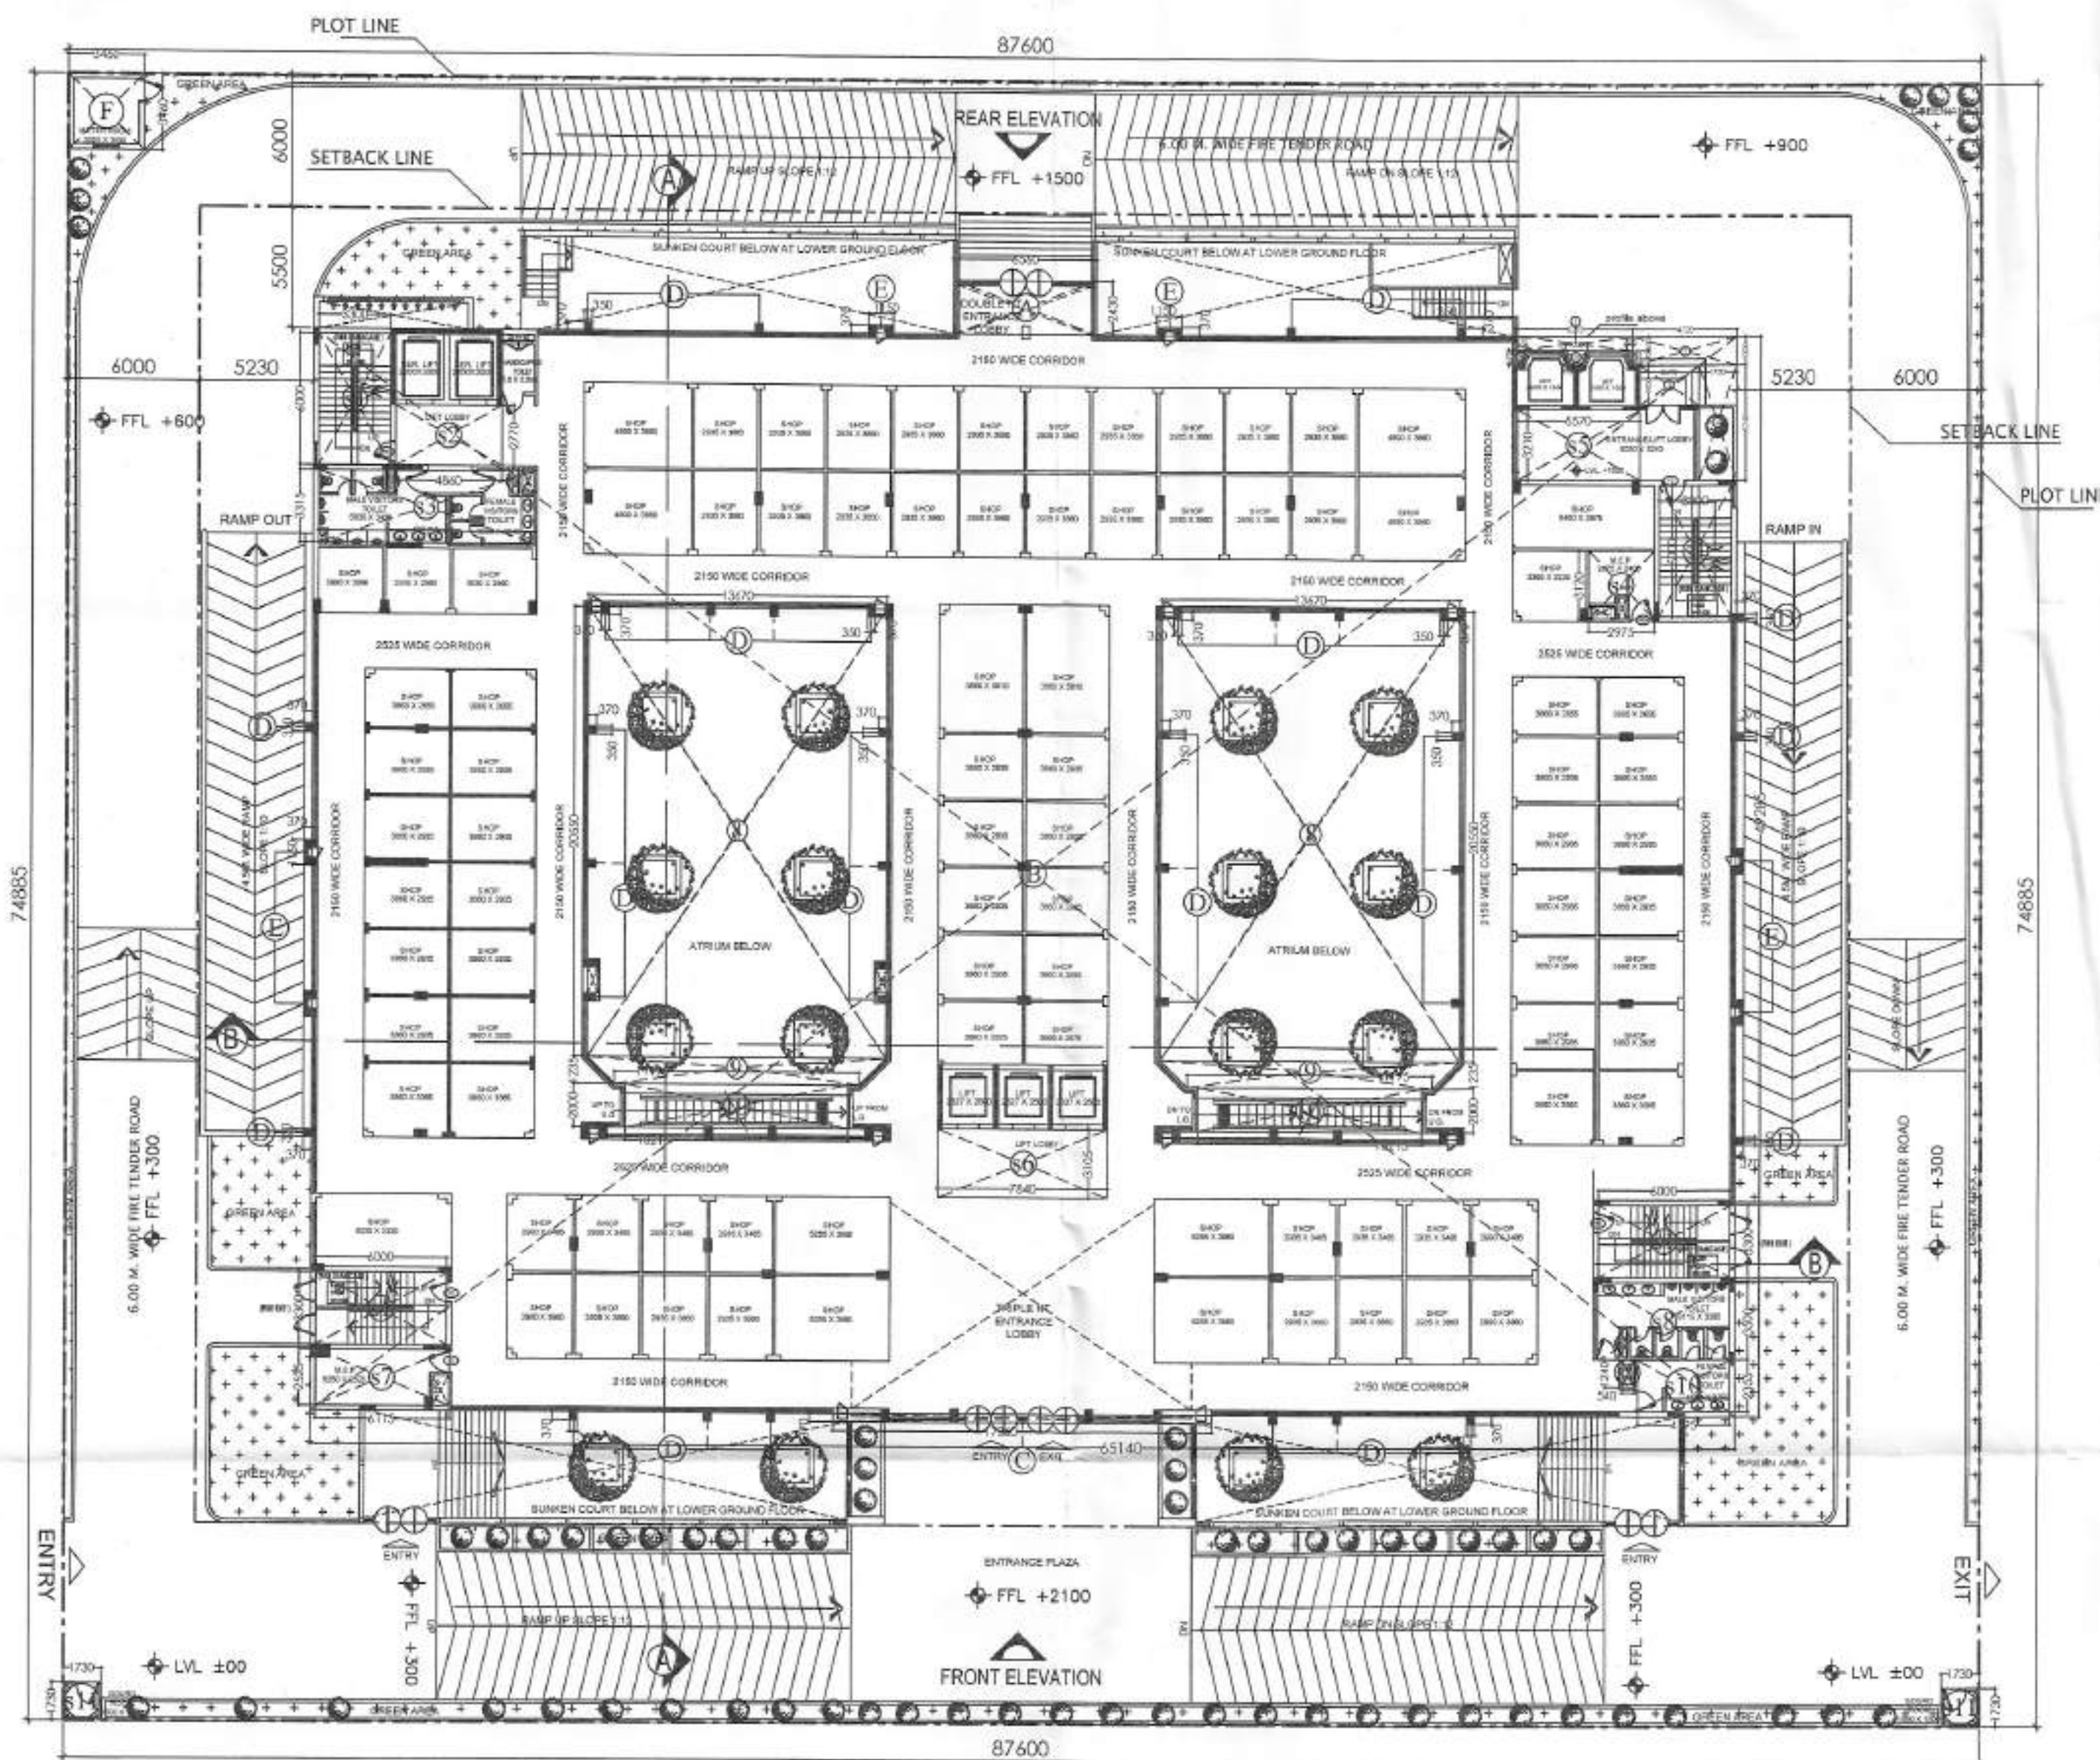

GROUND FLOOR PLAN

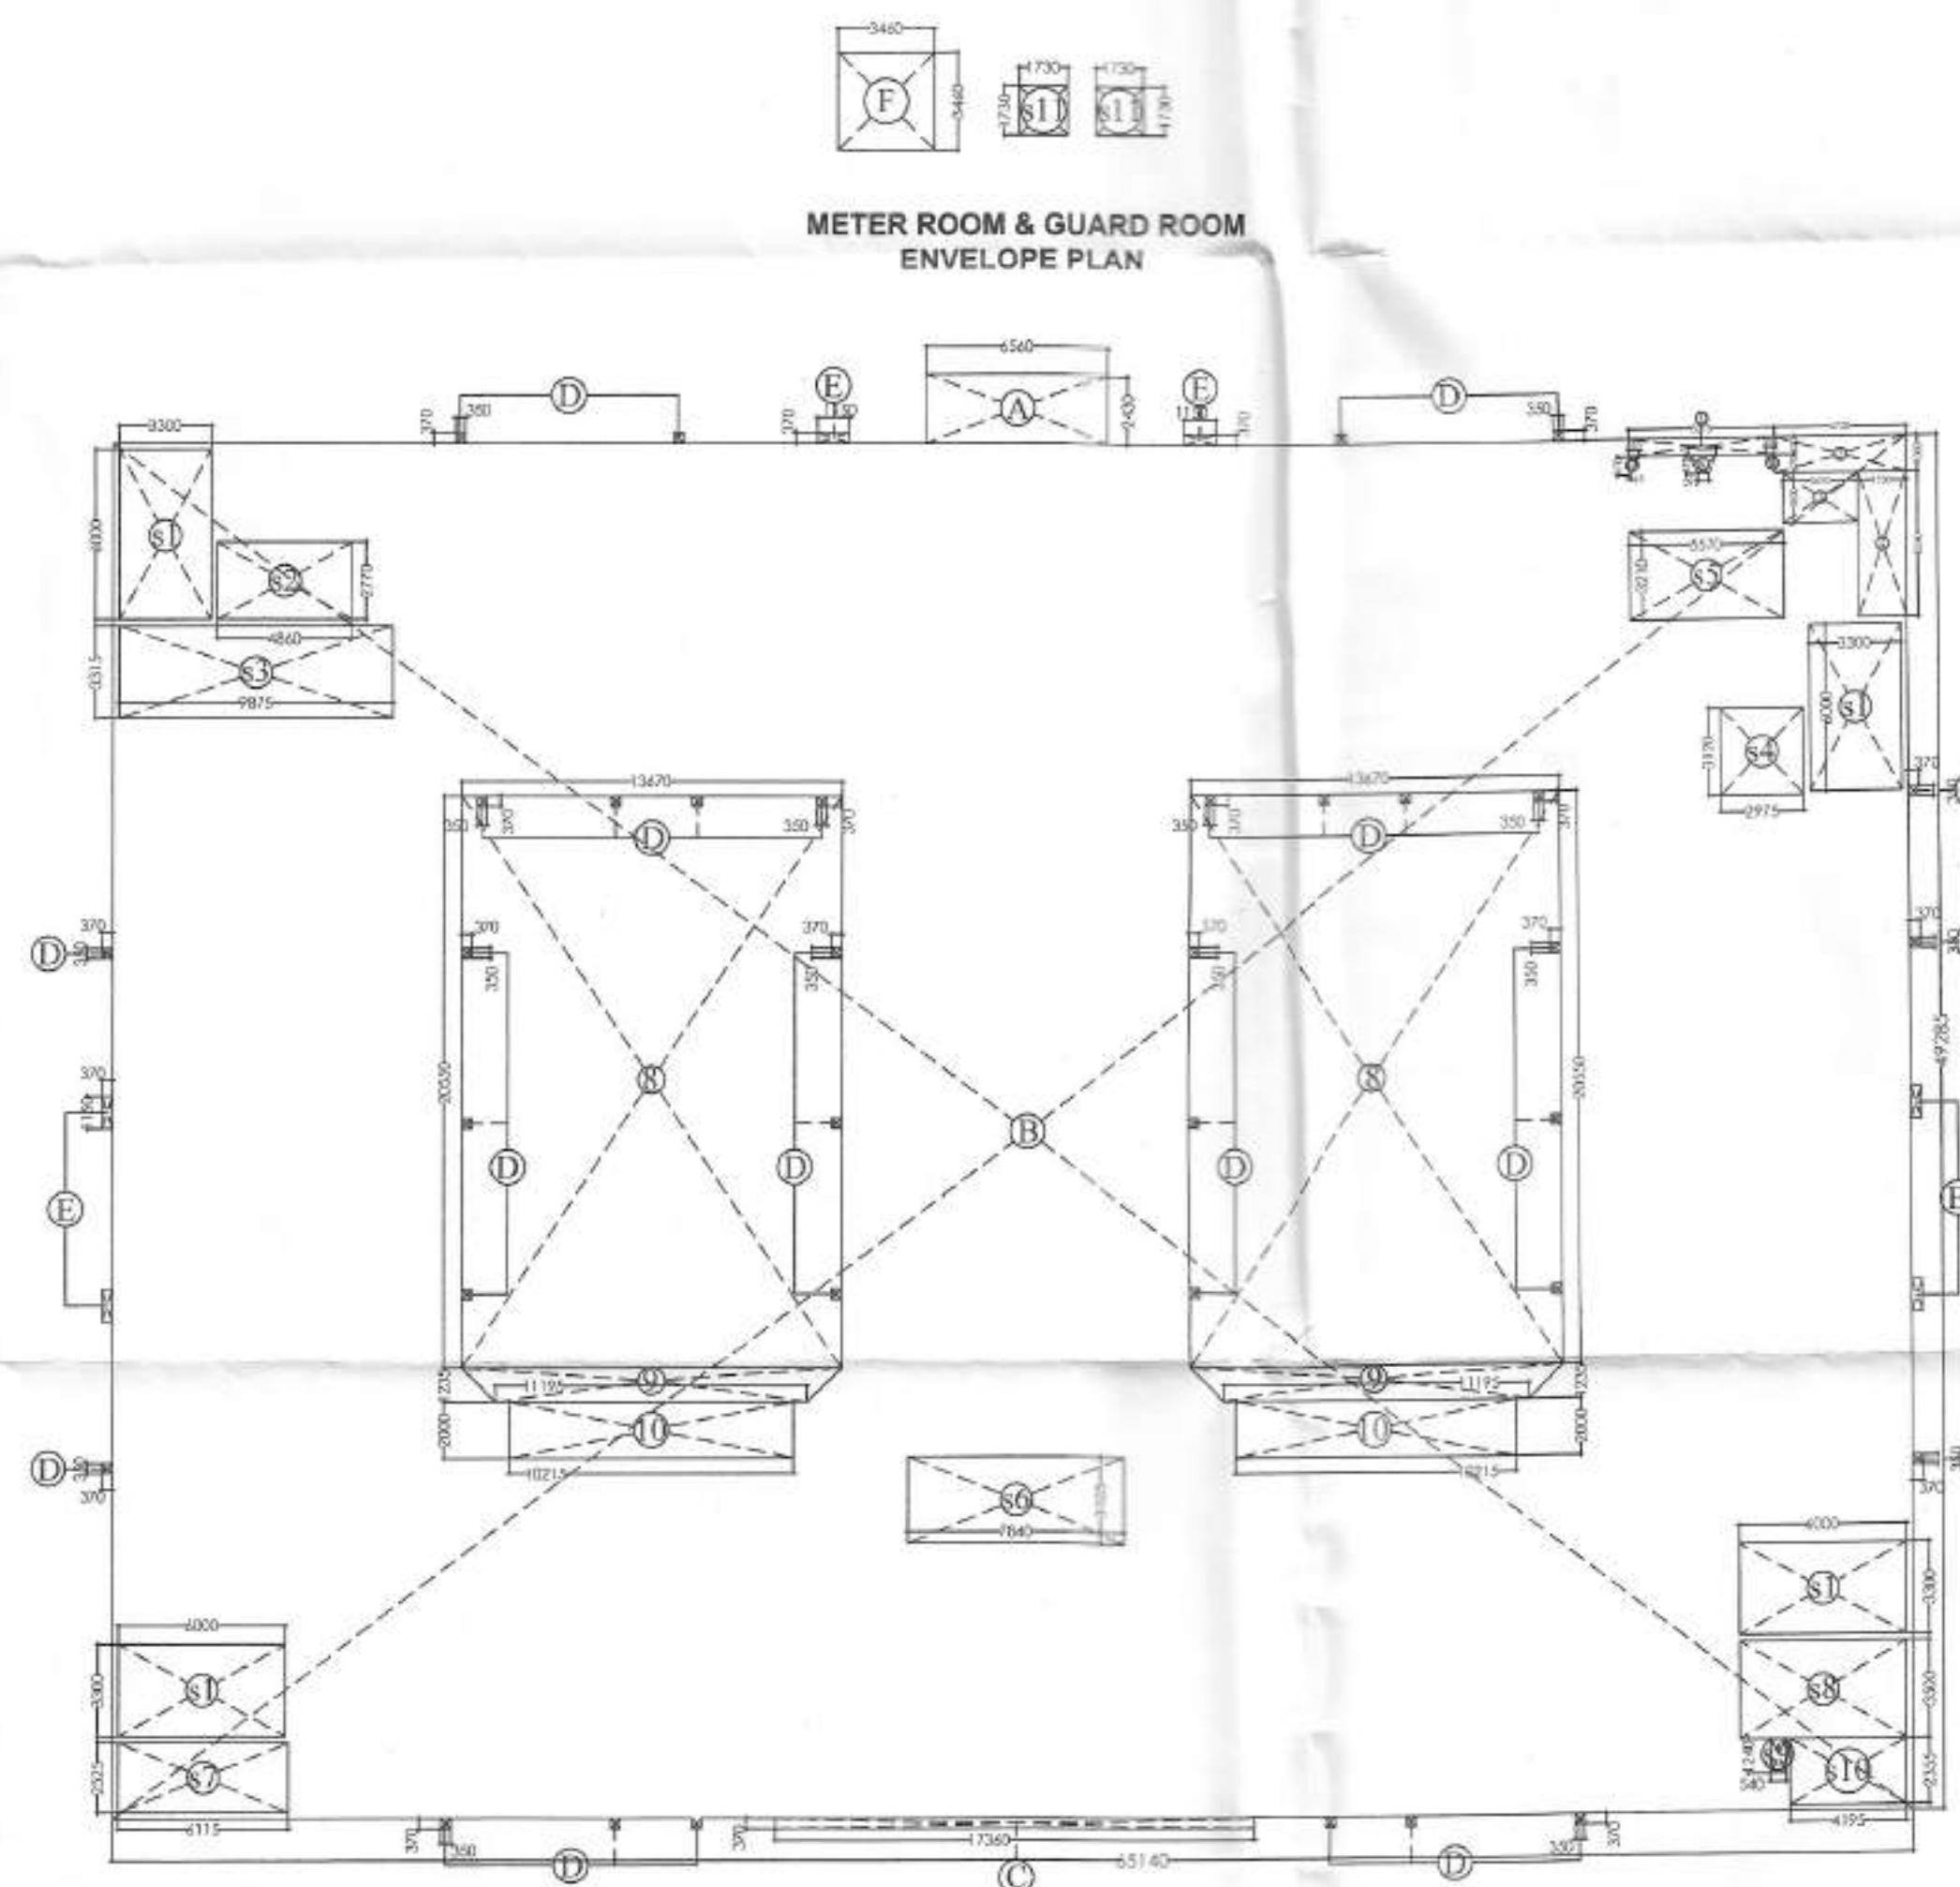

GROUND FLOOR ENVELOPE PLAN

15% OF FAR AREA GROUND FLOOR
WISH POINT [C1-F]


AREA (A)	Sr.No.	Coff./No.	Breadth	Length	Area
			mm.	mm.	Sqm.
s1	4		3300	6000	79.20
s2	1		4860	2770	13.46
s3	1		9875	3315	32.74
s4	1		2975	3120	9.28
s5	1		5570	3210	17.86
s6	1		7840	3105	24.33
s7	1		6115	2525	15.44
s8	1		6000	3500	21.00
s9	1		540	1240	0.67
s10	1		4195	2355	9.88
s11	2		1730	1730	5.99
TOTAL 15% OF FAR AREA				(A)	229.8

FAR AREA STATEMENT GROUND FLOOR
WISH POINT [C1-F]


ADDITION AREA (A)	Sr.No.	Coff./No.	Breadth	Length	Area
			mm.	mm.	Sqm.
A	1		6560	2430	15.94
B	1		65140	49285	3210.42
C	1		17360	370	6.42
D	35		350	370	4.53
E	6		1150	370	2.55
F	1		3460	3460	11.97
				(A)	3251.85

DEDUCTION AREA (B)	Sr.No.	Coff./No.	Breadth	Length	Area
			mm.	mm.	Sqm.
1	1		5275	630	3.32
2	1		4720	1300	6.14
3	1		2690	1800	4.84
4	1		1730	5240	9.07
5	1		305	670	0.10
6	1		1395	670	0.47
7	1		435	670	0.15
8	2		13670	20550	561.84
9	2		24845	1235	30.71
10	2		10215	2000	40.86
s1	4		3300	6000	79.20
s2	1		4860	2770	13.46
s3	1		9875	3315	32.74
s4	1		2975	3120	9.28
s5	1		5570	3210	17.86
s6	1		7840	3105	24.34
s7	1		6115	2525	15.44
s8	1		6000	3500	21.00
s9	1		540	1240	0.67
s10	1		4195	2355	9.88
				(B)	881.38
TOTAL FAR AREA (A - B = C)				(C)	2370.47

KEY PLAN

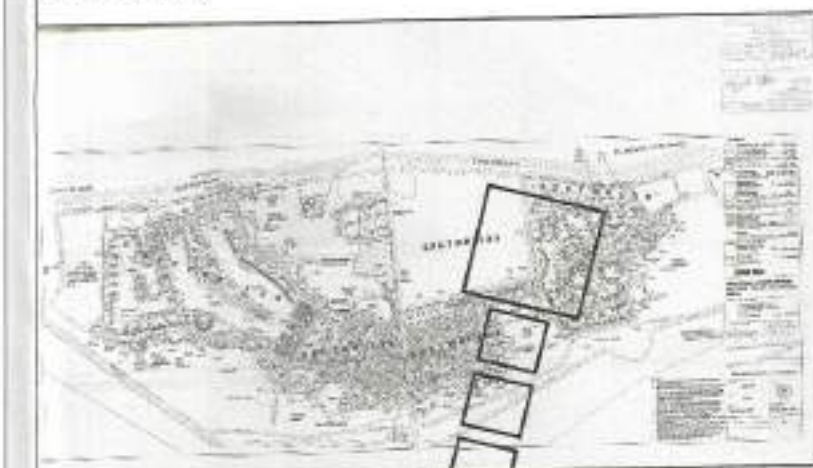

AREA LAYOUT

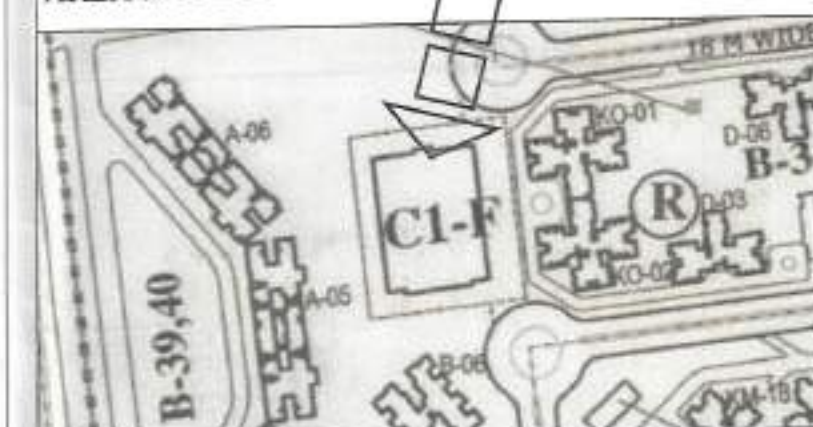

NORTH DIRECTION



NOTE :-

Notes for Sanction

1. The Dimensions/ Area statements shown in the drawings has been checked & verified by architect and owner.
2. Owner shall be responsible / liable for any change in the dimensions / area statement.
3. All area are in Sqmtr.

Owners' Signature

For Jaypee Infratech Limited
Authorized Signatory

Town Planners Signature

REGD. TOWN PLANNING
A.T.P. 2011 - 187

Architect's Signature

RAINA DORA
Architect
CA No 81/6645

Architects & Town Planners

ARCOP ASSOCIATES Pvt. Ltd.
A-15, PAMPOSH ENCLAVE
G.K. ENCLAVE PART-1
New Delhi-110 048
Ph.: 011-26242050 Fax : 011-26238035

Owner

JAYPEE INFRA TECH LTD.

Drawing Title

GROUND FLOOR PLAN
& ENVELOPE PLAN

Job Title

BUILDING SUBMISSION FOR
WISH POINT [C1-F]
JAYPEE GREENS, SECTOR 134,
NOIDA, U.P.

Scale

1:250@A1

Date

Oct. 2024

Dealt by

T.Farooqui

Checked by


V.Khurana

Revision No.

00

NOIDA AUTHORITY:

Associate Architect Architect Chief Architect



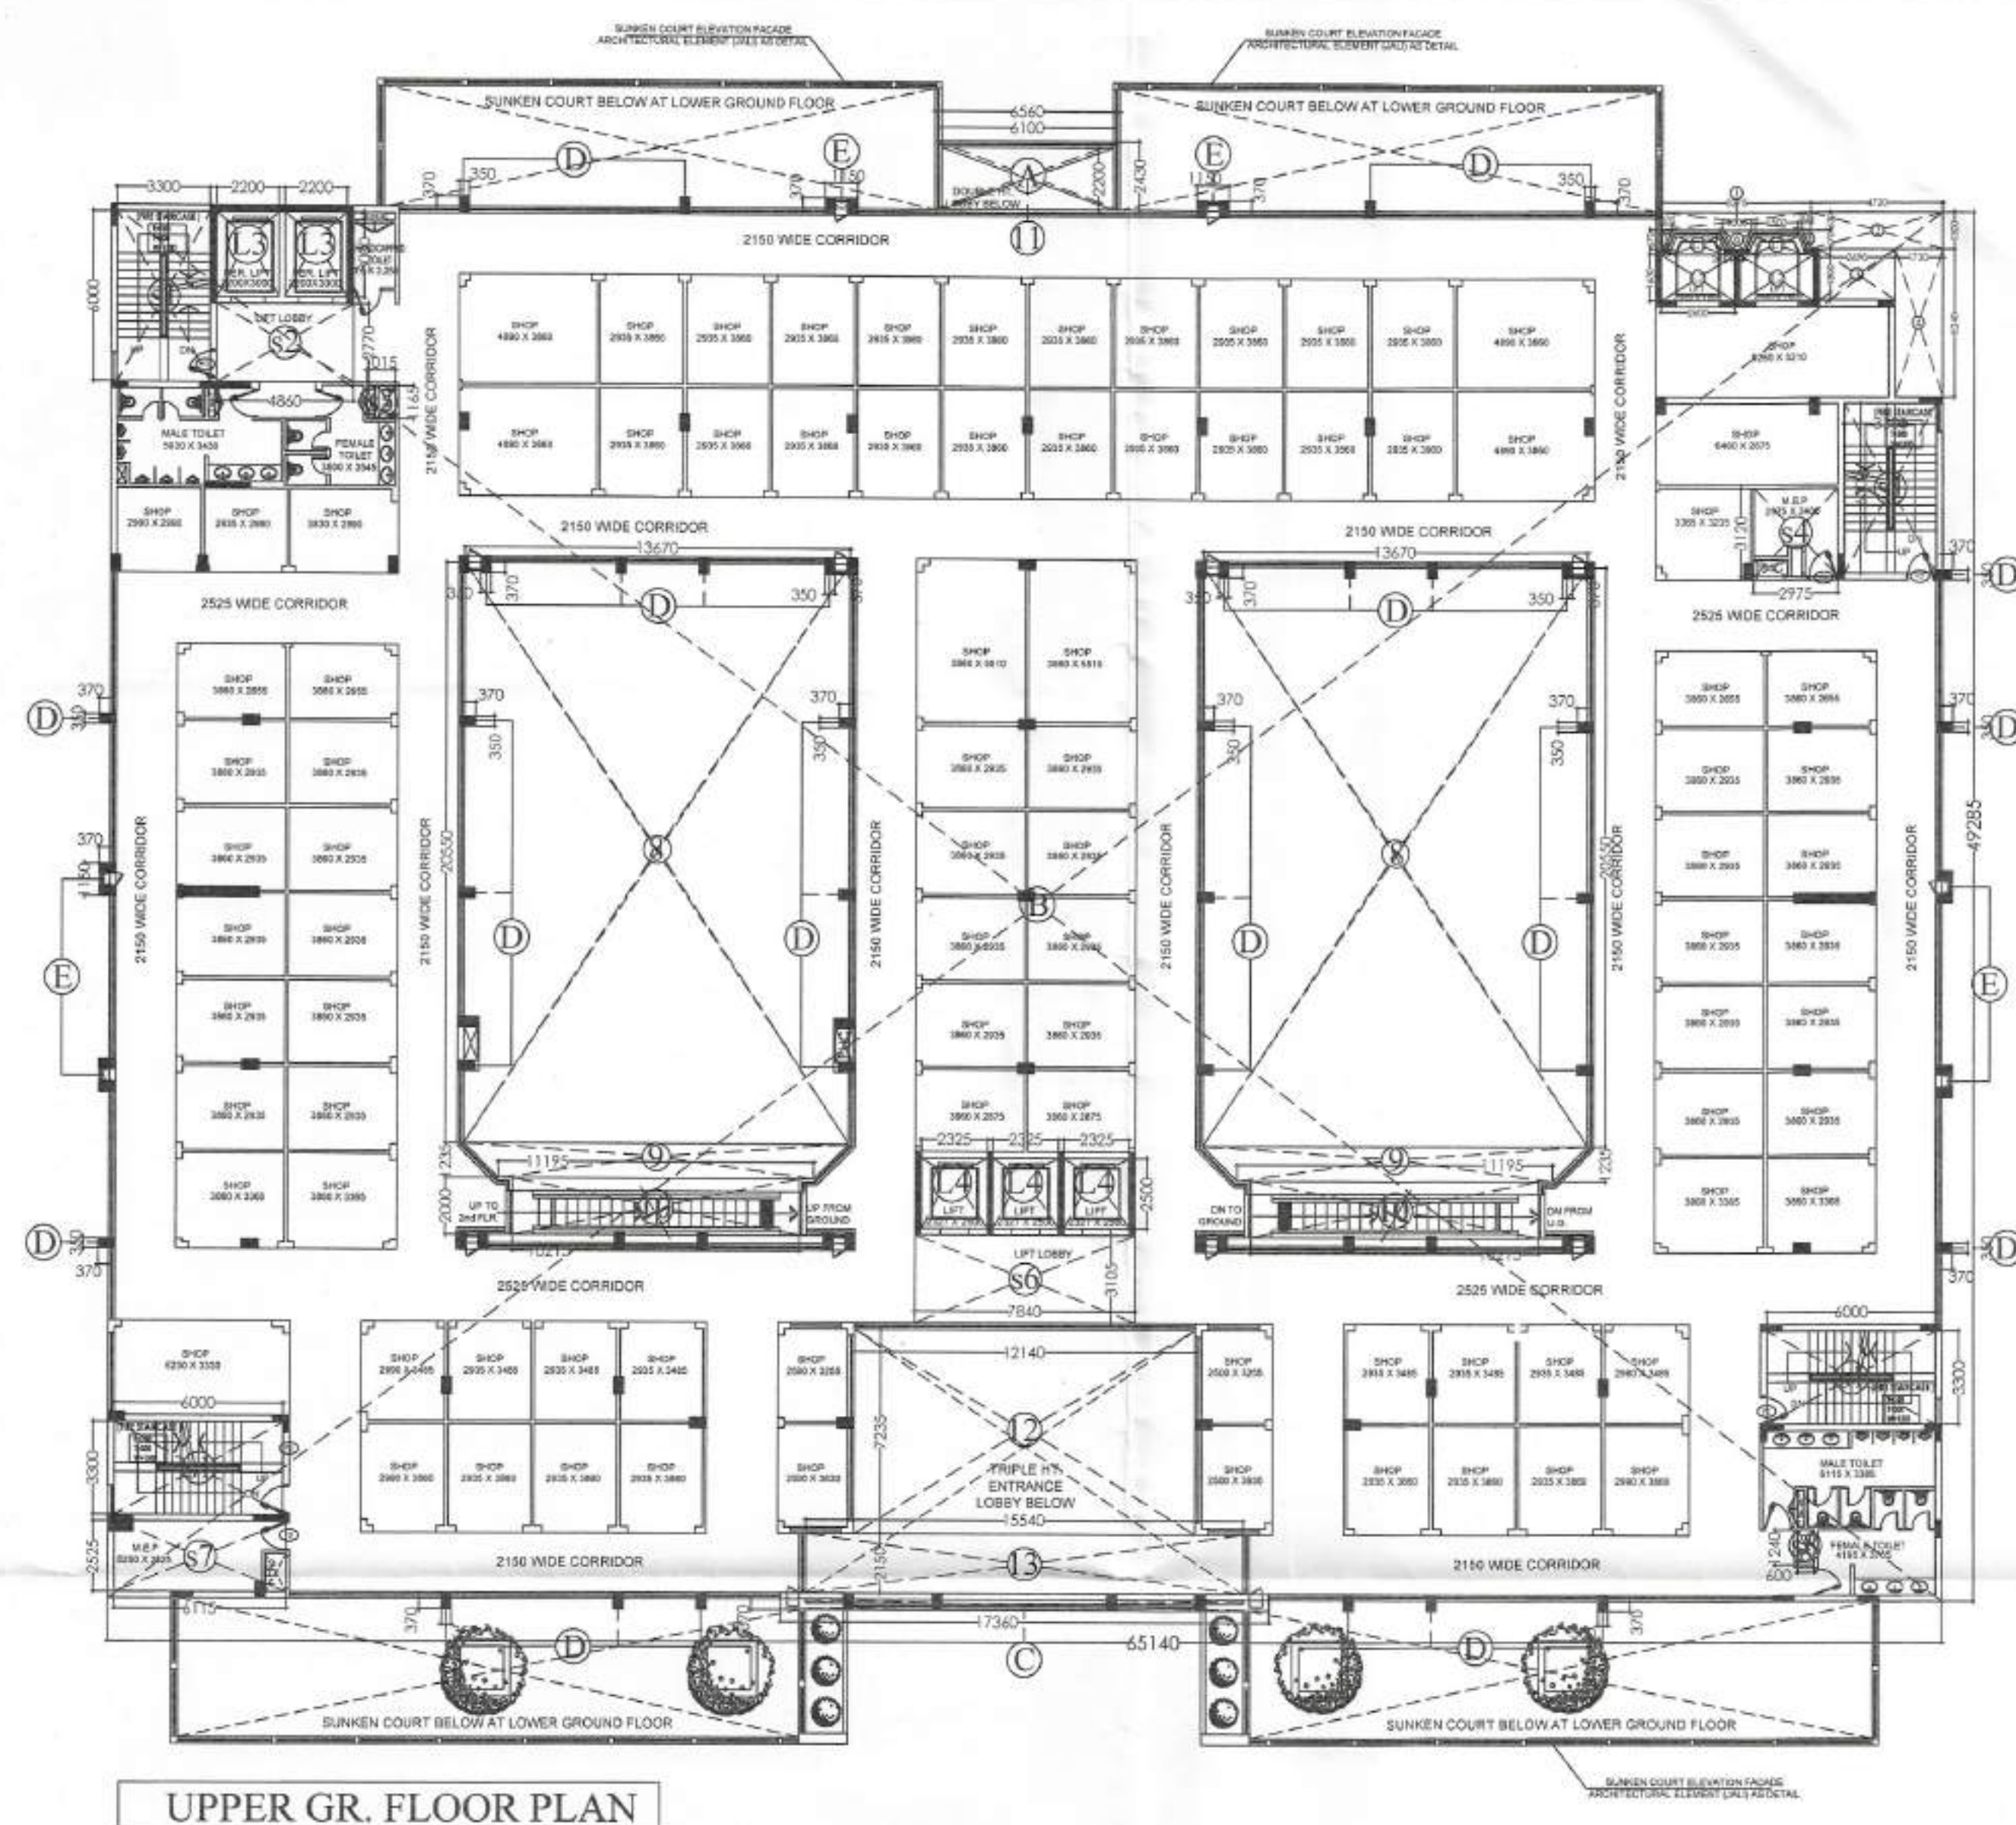


भारत के एक गुरुवारी १६
हिंसा के भारत में जन
कुल के आदिवासी समाज
को एक है। आदिवासी समाज
को एक है। आदिवासी समाज
को एक है। आदिवासी समाज



15% OF FAR AREA UPPER GROUND FLOOR				
WISH POINT [C1-F]				
AREA (A)				
Sr.No.	Coll./No.	Breadth	Length	Area
		mm.	mm.	Sq.m
L1	2	1500	640	1.2
L2	2	2600	1630	8.8
L3	2	2200	3000	180
L4	3	2325	2500	174
s1	4	3300	6000	790
s2	1	4860	2770	136
s3	1	1015	1165	1.3
s4	1	2975	3120	9.8
s6	1	7840	3105	249
s7	1	6115	2525	154
s8	1	600	1240	0.7
TOTAL 15% OF FAR AREA			(A)	184.8

FAR AREA STATEMENT UPPER GROUND FLOOR				
WISH POINT [C1-F]				
ADDITION AREA (A)				
Sl.No.	Coff./No.	Breadth mm.	Length mm.	Area Sqm.
A	1	6560	2430	15.94
B	1	65140	49285	3210
C	1	17360	970	6.42
D	35	350	370	4.53
E	6	1150	370	2.55
			(A)	3239.87
DEDUCTION AREA (B)				
1	1	5275	630	3.32
2	1	4720	1300	6.14
3	1	2690	1800	4.84
4	1	1730	5240	9.07
5	1	305	670	0.10
6	1	1395	670	0.47
7	1	435	670	0.15
8	2	13670	20550	561.84
9	2	24865	1235	30.71
10	2	10215	2000	40.86
11	1	6100	2200	13.42
12	1	12140	7235	87.83
13	1	15540	2150	33.41
L1	2	1500	640	1.92
L2	2	2600	1630	8.48
L3	2	2200	3000	13.20
L4	3	2325	2500	17.44
s1	4	3300	4000	79.20
s2	1	4860	2770	13.46
s3	1	1015	1165	1.18
s4	1	2975	3120	9.28
s6	1	7840	3105	24.34
s7	1	6115	2525	15.44
s8	1	600	1240	0.74
			(B)	974.84
TOTAL FAR AREA (A - B = C)			(C)	2265.03

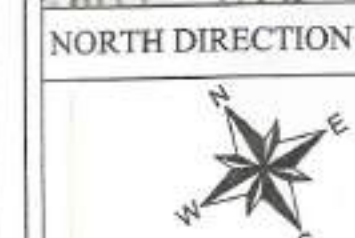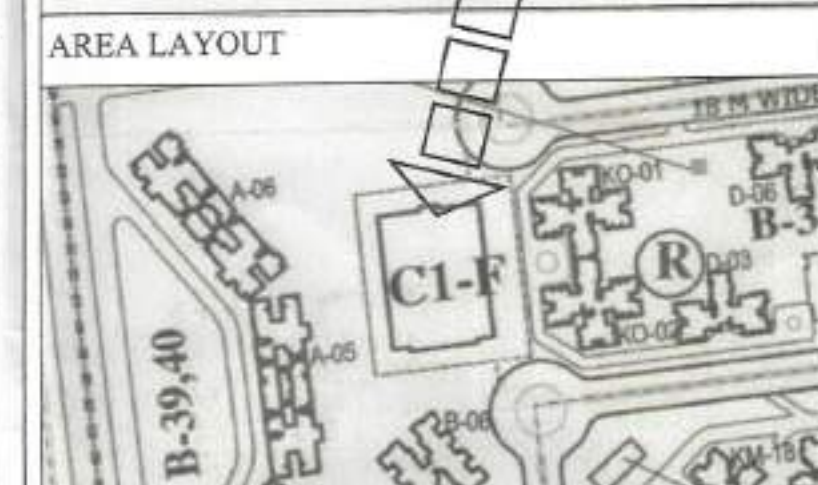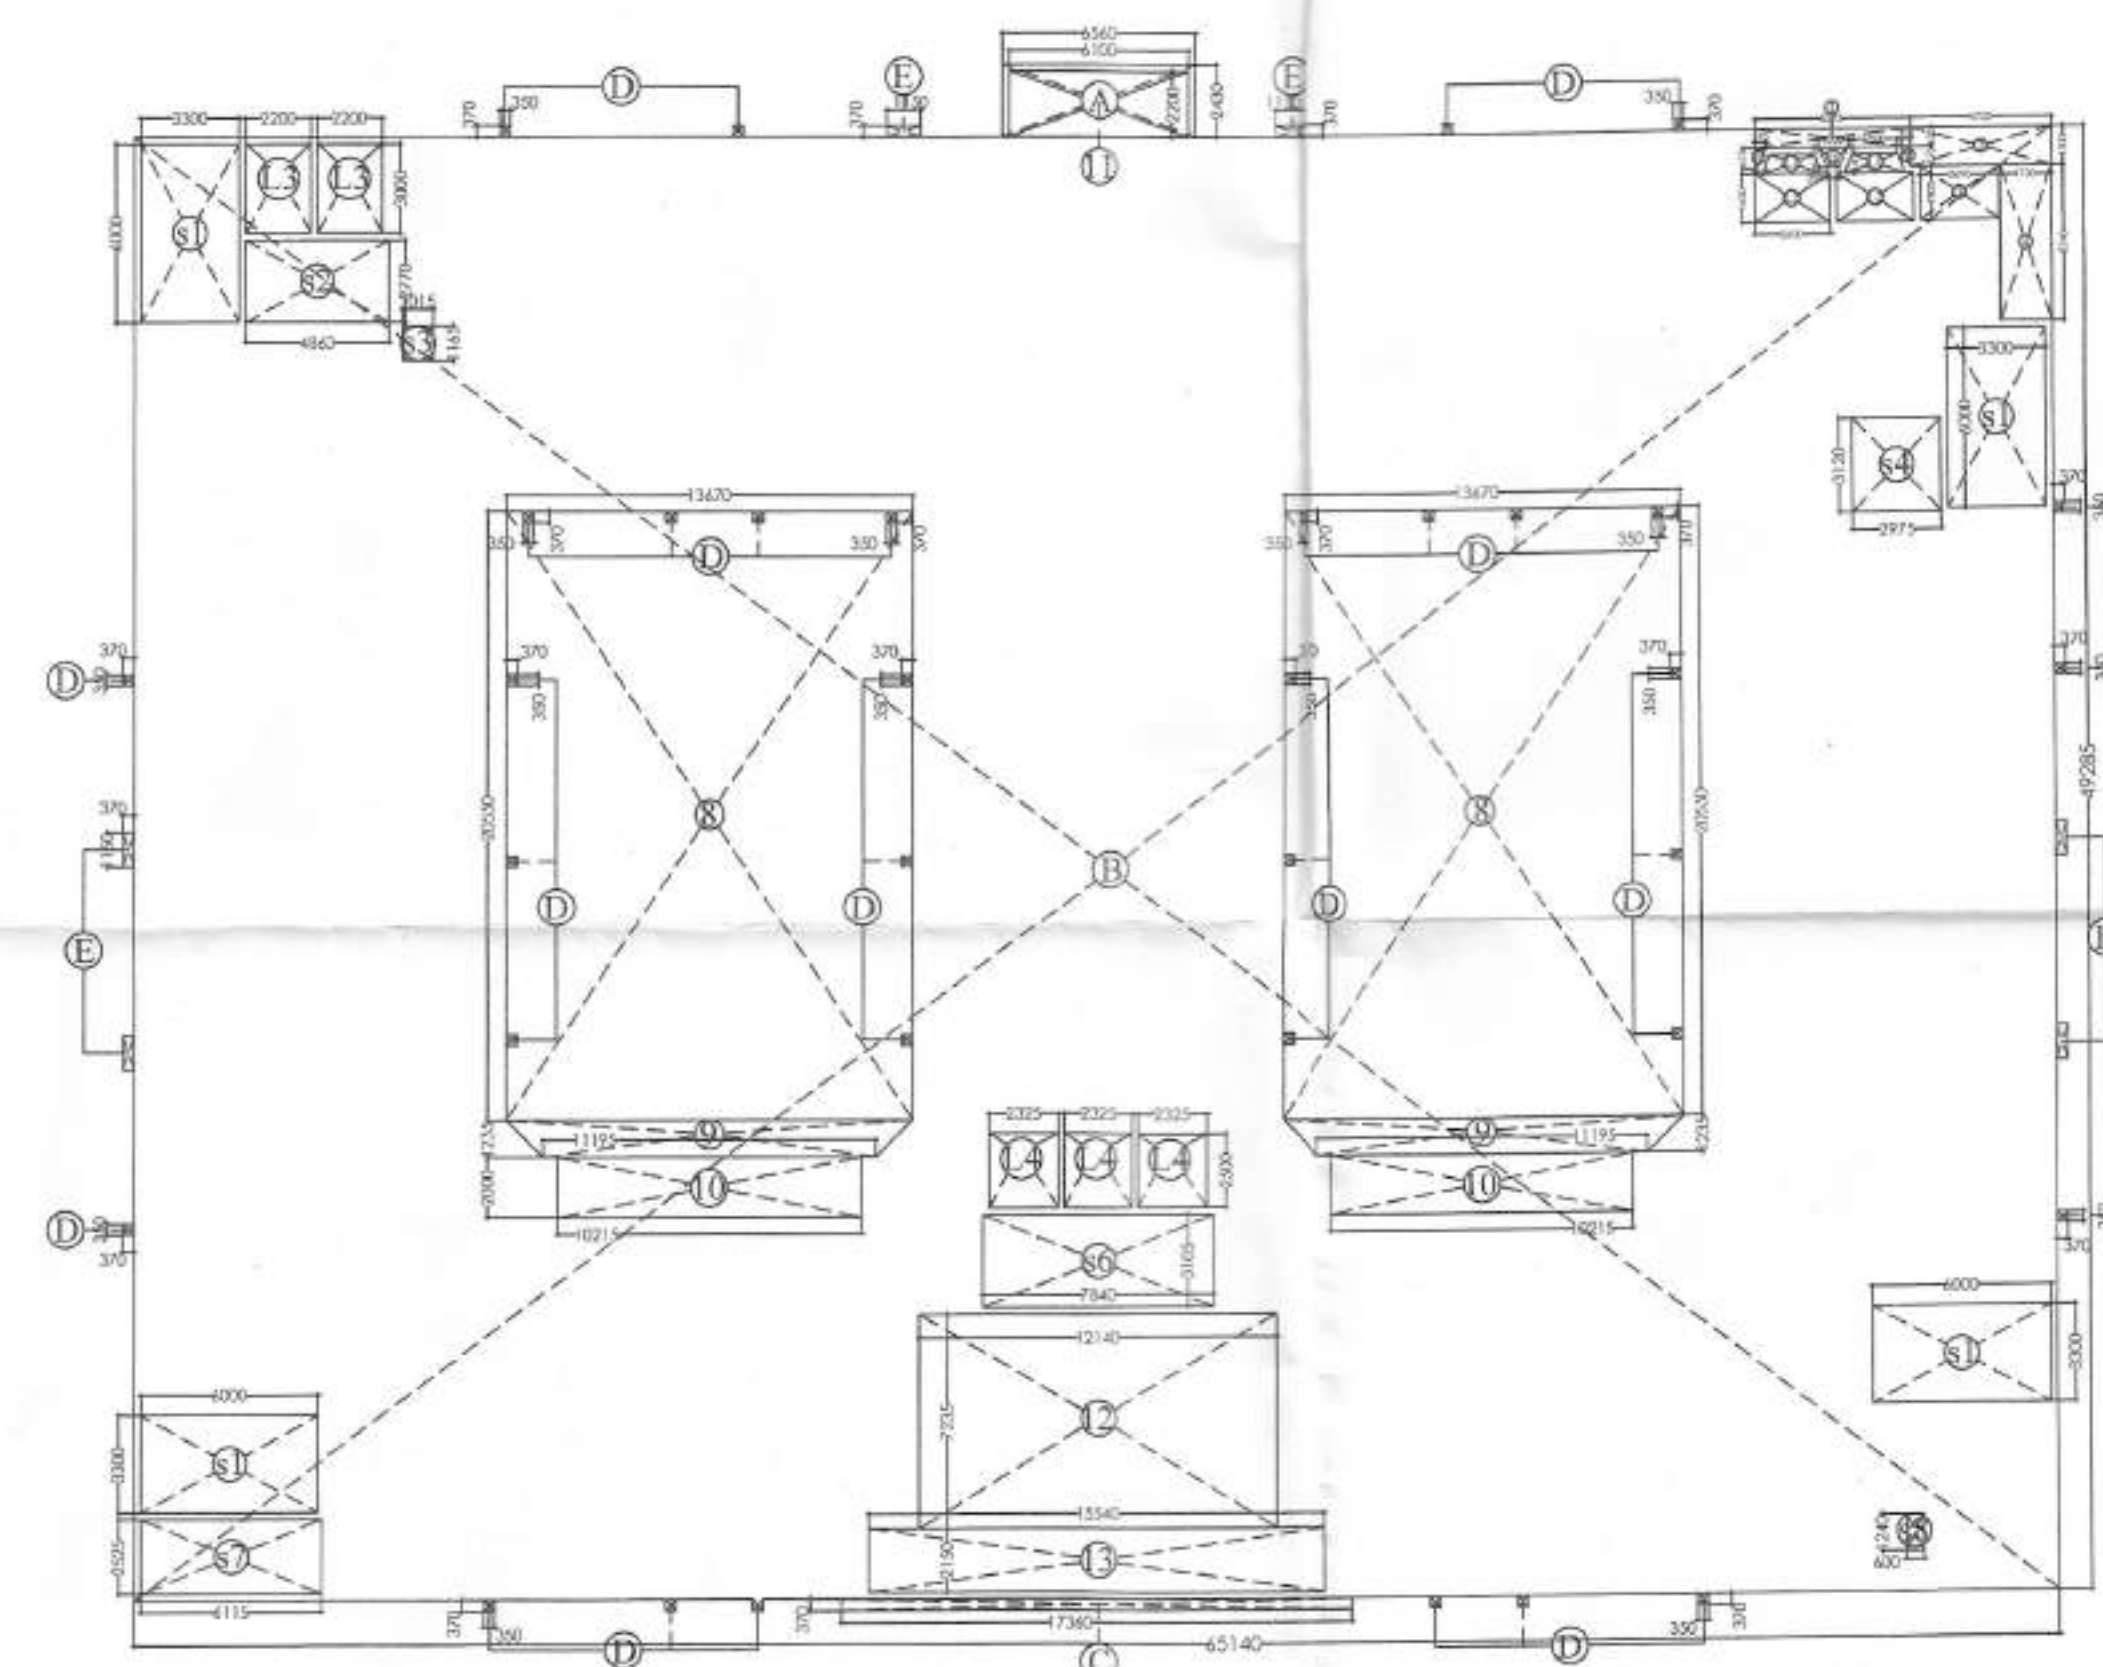

NOTE :-

Notes for Sanction

1. The Dimensions/ Area statements shown in the drawings has been checked & verified by architect and owner.
2. Owner shall be responsible / liable for any change in the dimensions / area statement.
3. All area are in Sqmtr.

Owners' Signature

For Jaypee Infratech Limited

Authorized Signatory

Town Planners Signature

Meghna Shrivastava
ATP 2611 - 107

Architect's Signature

Raina Dora
RAINA DORA
Architect
CA No 81/6645

Architects & Town Planners

ARCOP ASSOCIATES Pvt. Ltd.
A-15, PAMPOSH ENCLAVE
G.K.ENCLAVE PART-1
New Delhi-110 048
Ph.: 011-26242050 Fax : 011-26238035

Owner

JAYPEE INFRATECH LTD.

	Drawing Title
--	---------------

UPPER GROUND FLOOR PLAN
& ENVELOPE PLAN

	Job Title
--	-----------

**BUILDING SUBMISSION FOR
WISH POINT [C1-F]
JAYPEE GREENS, SECTOR 134,
NOIDA , U.P.**

Scale	1:200,250@A1
-------	--------------

	Job No.
--	---------

Date	Oct. 2024
------	-----------

Drawing No.	JPG/WP/BS/D-06
-------------	----------------

Dealt by	Checked by	Revision No.
T.Farooqui	V.Khurana	00

NOIDA AUTHORITY:

Associate Architect	Architect	Chief Architect
---------------------	-----------	-----------------



(३) बाबरी में प्रविष्टीय प्रमाण एवं सूत्र प्रमाण
प्रतीक - ...
प्रमाणार्थ के लिए प्रस्तुत किए गए हैं।

Map for proposed Building is as per Nys
Laws submitted for approval please.

TOTAL 15% OF FAR AREA	(A)	202.57
-----------------------	-----	--------

	(B)	1767.7
TOTAL FAR AREA (A - B = C)	(C)	2249.95



Associate Architect	Architect	Chief Architect
---------------------	-----------	-----------------




(2) बाकी के पत्रों में भी इसी प्रकार के चिह्न मिले हैं।

Map for proposed Building is as per By-Laws Submitted for approval.

THIRD FLOOR ENVELOPE PLAN

Associate Architect	Architect	Chief Architect
---------------------	-----------	-----------------

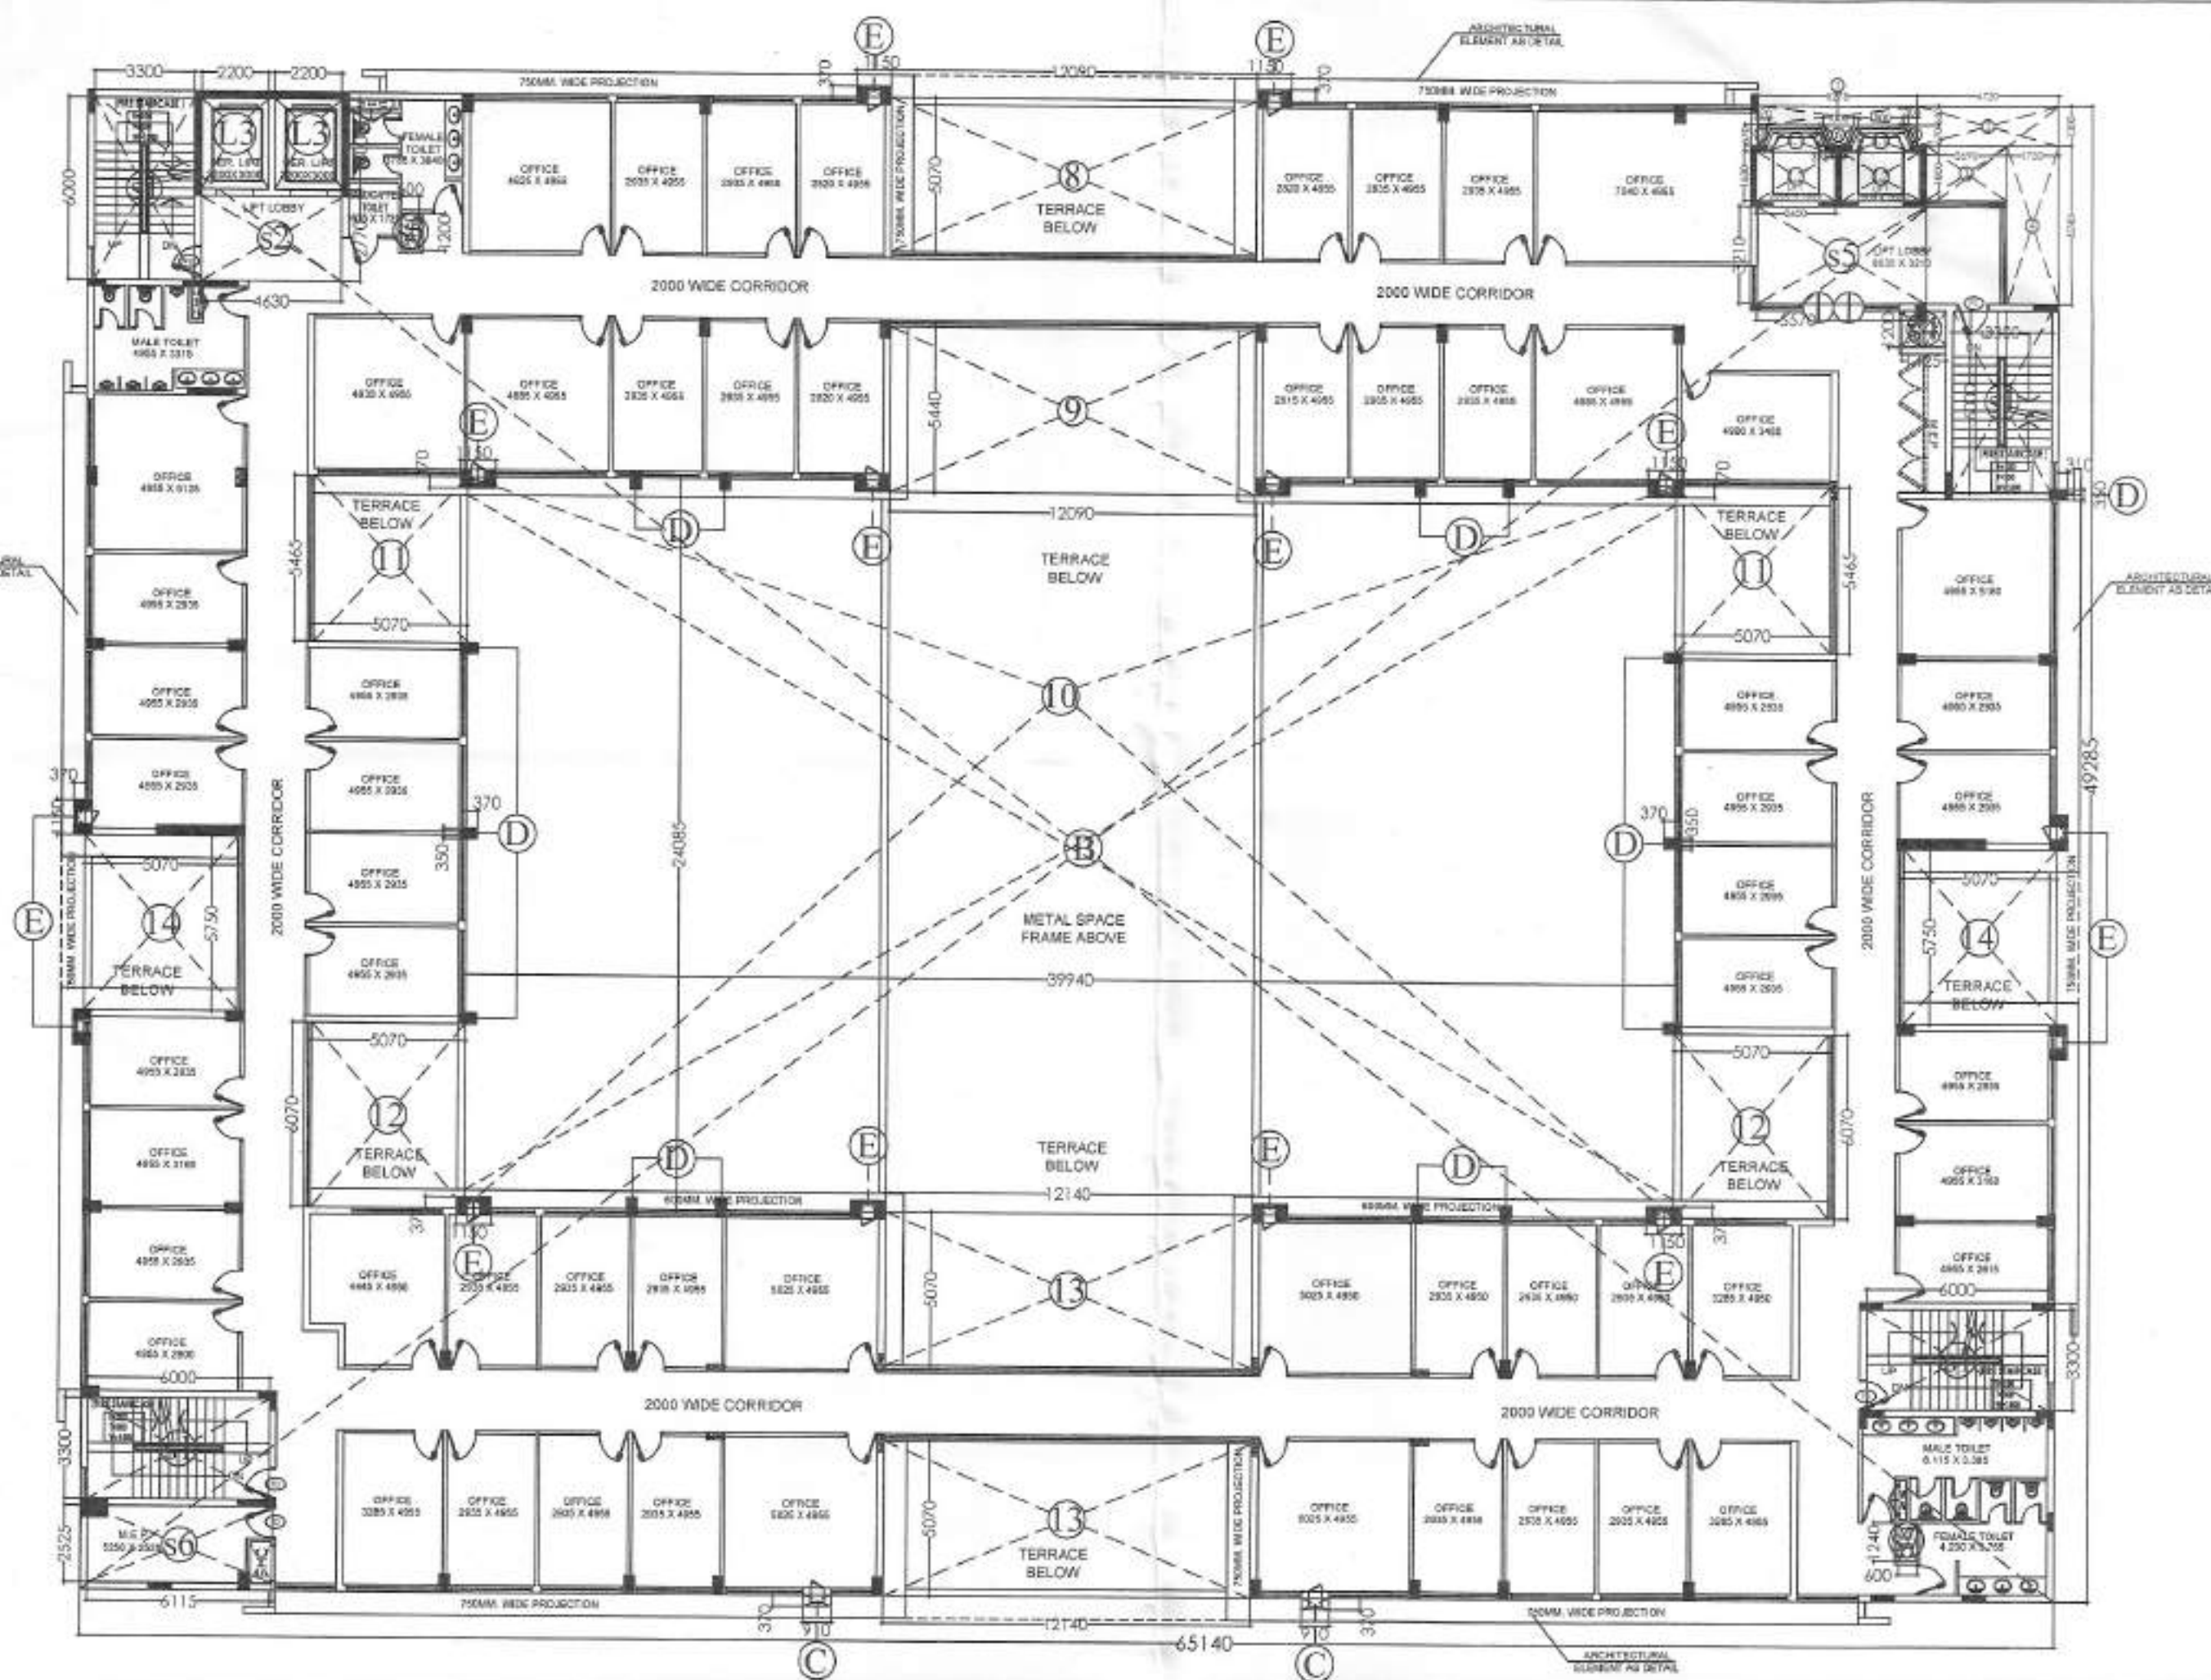


FOURTH FLOOR PLAN

अधर से जगह 13 एवं 14 पर बैठ कर
इस योजना को चर, भागी, सम्पत्ति
होने के लिये तैयार किया गया है।
इस योजना को चर, भागी, सम्पत्ति
होने के लिये तैयार किया गया है।
इस योजना को चर, भागी, सम्पत्ति
होने के लिये तैयार किया गया है।

Map for proposed Building is as per Bye
Laws. Submitted for approval.


15% OF FAR AREA FOURTH FLOOR WISH POINT [C1-F]				
Sr.No.	Coff./No.	Breadth	Length	Area
		mm.	mm.	Sqm.
L1	2	1500	640	1.92
L2	2	2400	1630	8.48
L3	2	2200	3000	13.20
s1	4	3300	6000	79.20
s2	1	4430	2770	12.83
s3	1	600	1200	0.72
s4	1	1425	1200	1.71
s5	1	5570	3210	17.88
s6	1	6115	2525	15.44
s7	1	600	1240	0.74
TOTAL 15% OF FAR AREA			(A)	152.12

FAR AREA STATEMENT FOURTH FLOOR				
WISH POINT [C1-F]				
ADDITION AREA (A)				
Sr.No.	Coff./No.	Breadth mm.	Length mm.	Area Sqm.
B	1	65140	49285	3210.4
C	2	910	370	0.67
D	11	350	370	1.42
E	14	1150	370	5.96
			(A)	3218.48
DEDUCTION AREA (B)				
1	1	5275	630	3.32
2	1	4720	1300	6.14
3	1	2690	1800	4.84
4	1	1730	5240	9.07
5	1	305	670	0.10
6	1	1395	670	0.47
7	1	435	670	0.15
8	1	12090	5070	61.30
9	1	12090	5440	32.88
10	1	39940	24085	961.95
11	2	5070	5465	55.42
12	2	5070	6070	61.55
13	2	12140	5070	123.10
14	2	5070	5750	58.31
L1	2	1500	640	1.92
L2	2	2600	1630	8.48
L3	2	2200	3000	13.20
s1	4	3300	6000	79.20
s2	1	4630	2770	12.83
s3	1	600	1200	0.72
s4	1	1425	1200	1.71
s5	1	5570	3210	17.88
s6	1	6115	2525	15.44
s7	1	600	1240	0.74
			(B)	1530.70
TOTAL FAR AREA (A - B = C)			(C)	1687.78

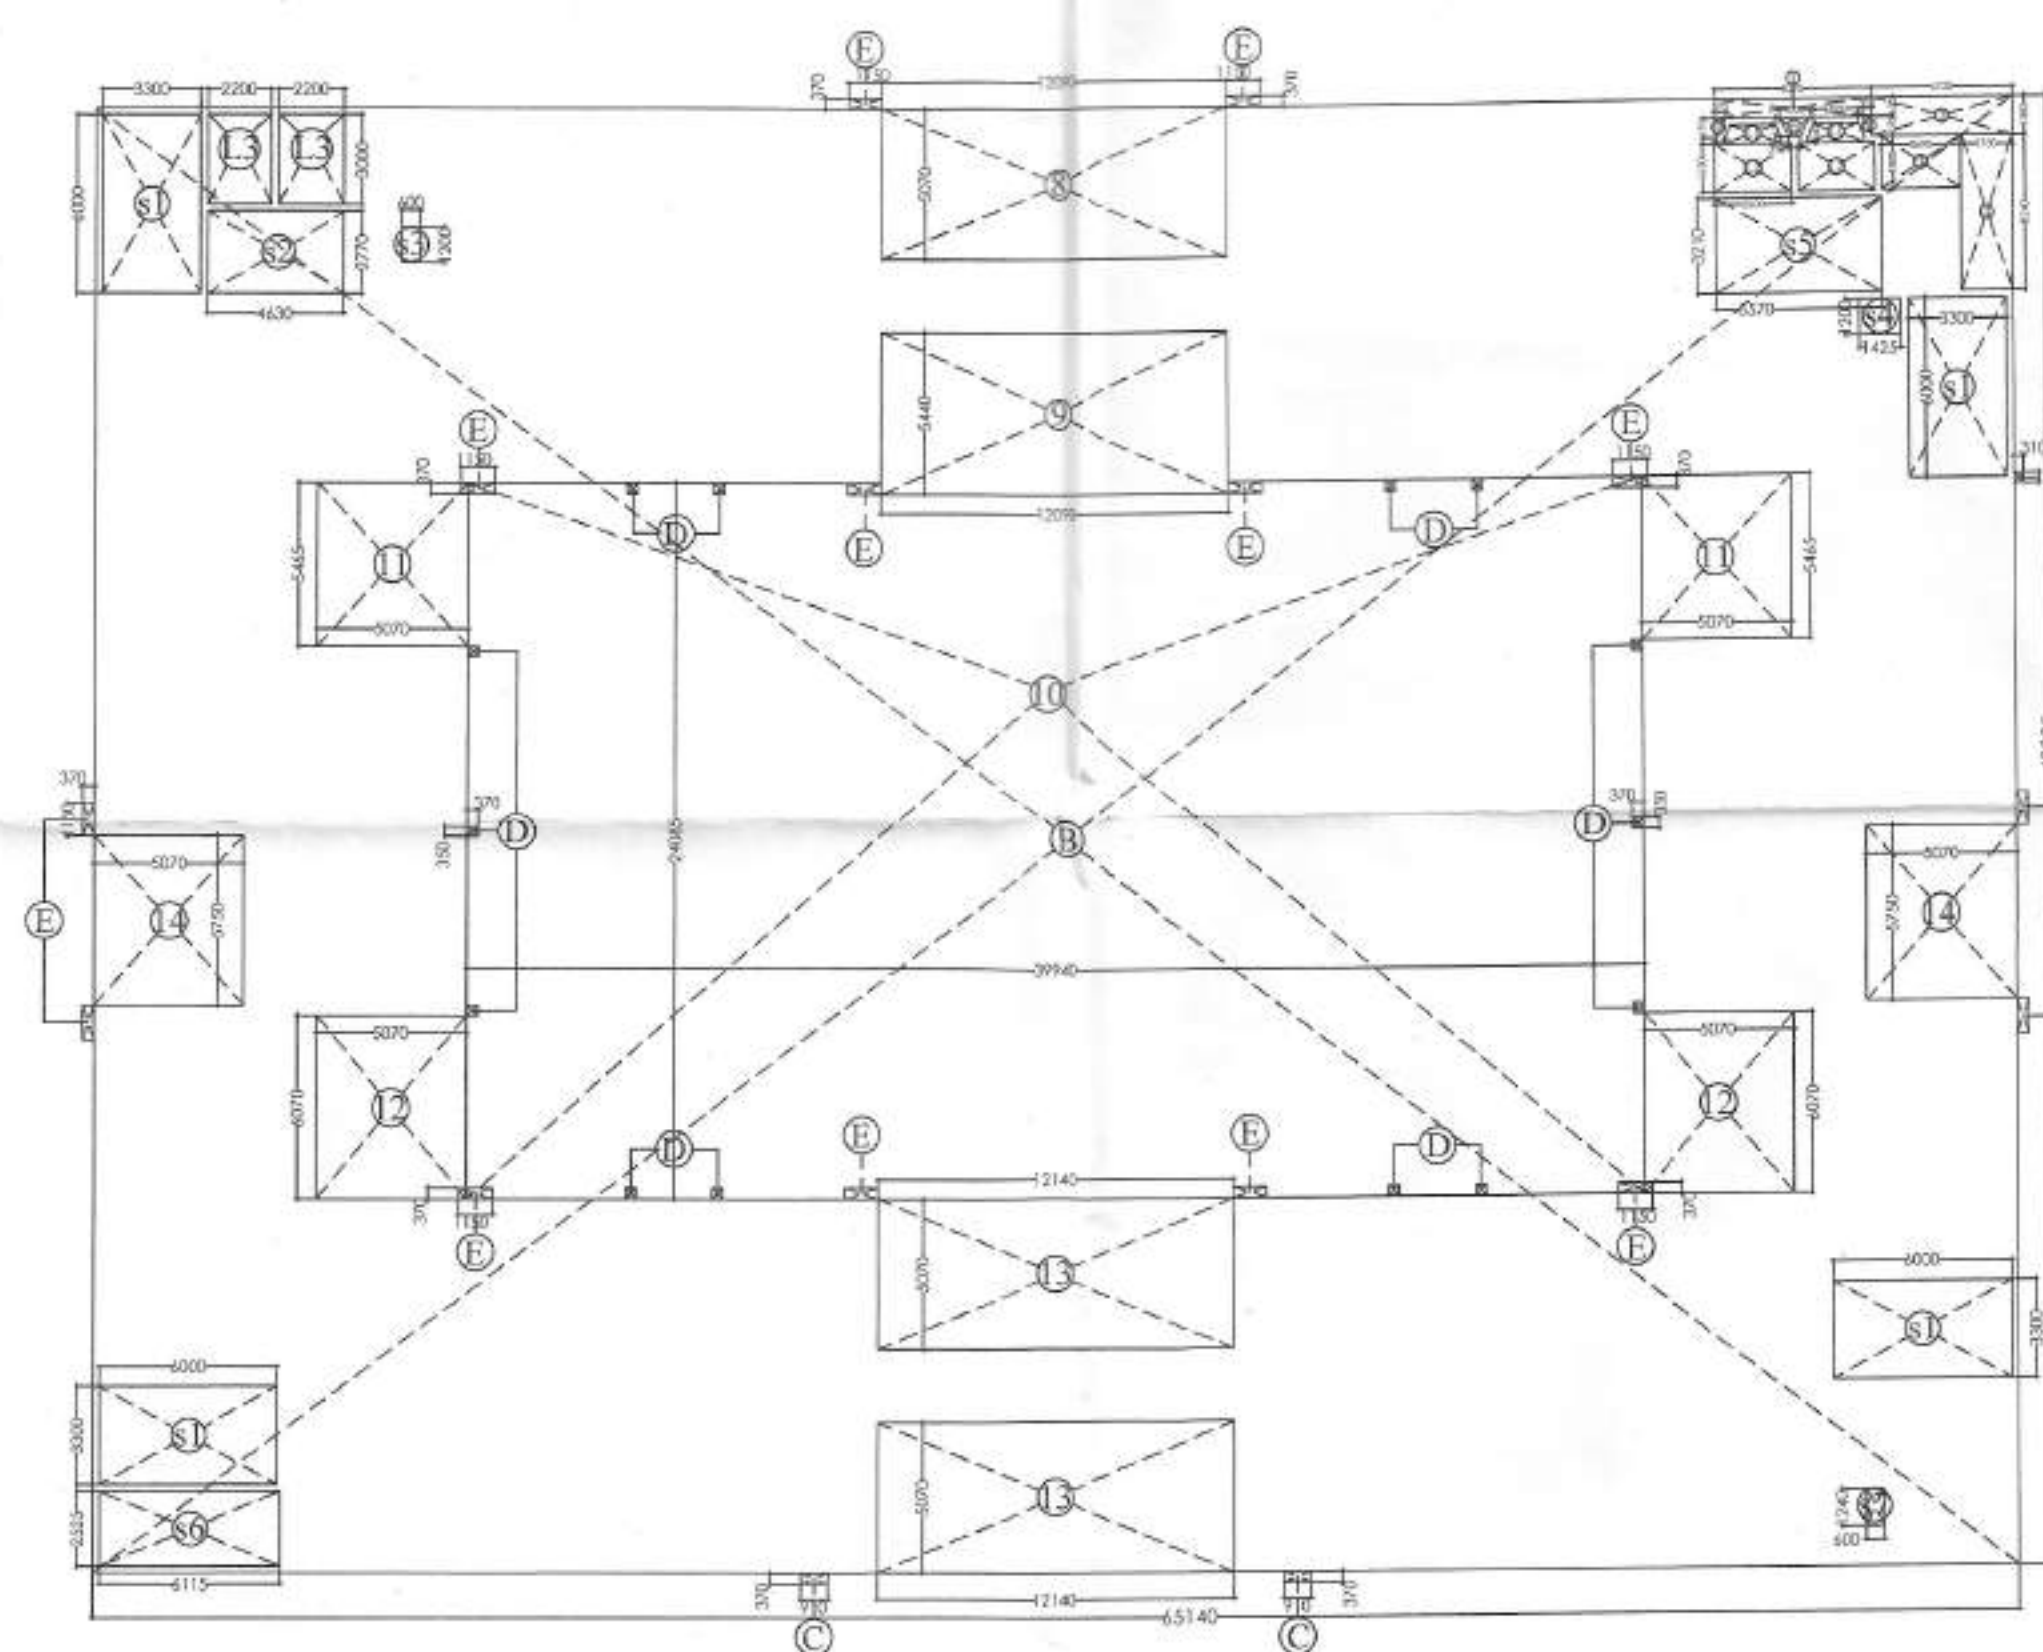


FOURTH FLOOR ENVELOPE PLAN

KEY PLAN

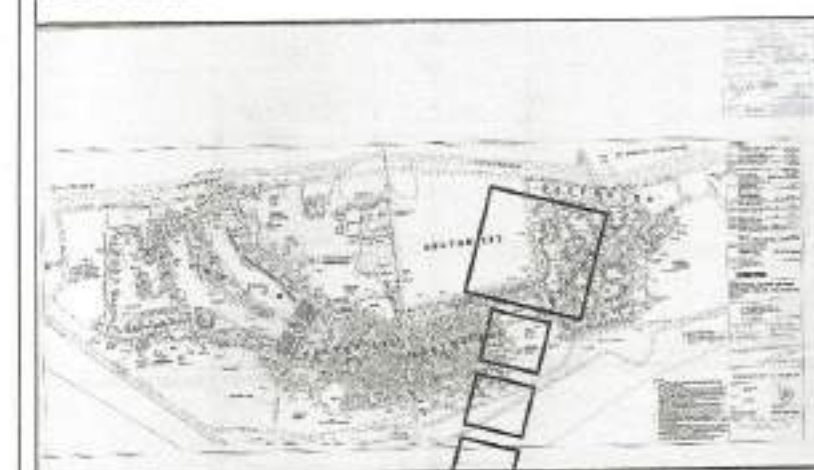

AREA LAYOUT

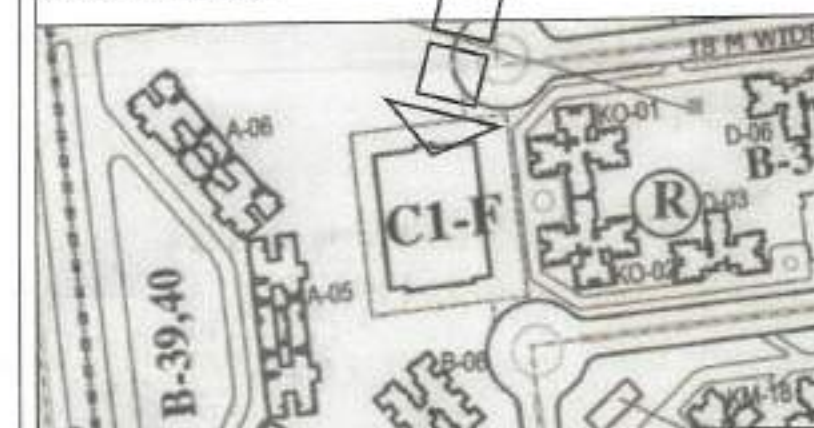

NORTH DIRECTION



NOTE :-

Notes for Sanction

- The Dimensions/ Area statements shown in the drawings has been checked & verified by architect and owner.
- Owner shall be responsible / liable for any change in the dimensions / area statement.
- All area are in Sqmtr.

Owners' Signature

For Jaypee Infratech Limited
Authorized Signatory

Town Planners Signature

MEGHNA KUMAR VASTAWA
ATP 2611-107

Architect's Signature

RAINA DORA
Architect
CA No 81/6645

Architects & Town Planners

ARCOP ASSOCIATES Pvt. Ltd.
A-15, PAMPOSH ENCLAVE
G.K. ENCLAVE PART-1
New Delhi-110 048
Ph.: 011-26242050 Fax : 011-26238035

Owner

JAYPEE INFRA TECH LTD.

Drawing Title

FOURTH FLOOR PLAN
& ENVELOPE PLAN

Job Title

BUILDING SUBMISSION FOR
WISH POINT [C1-F]
JAYPEE GREENS, SECTOR 134,
NOIDA, U.P.

Scale

1:200,250@A1

Date

Oct. 2024

Dealt by

T.Farooqui

Checked by


V.Khurana

Revision No.


00

NOIDA AUTHORITY:

Associate Architect Architect Chief Architect

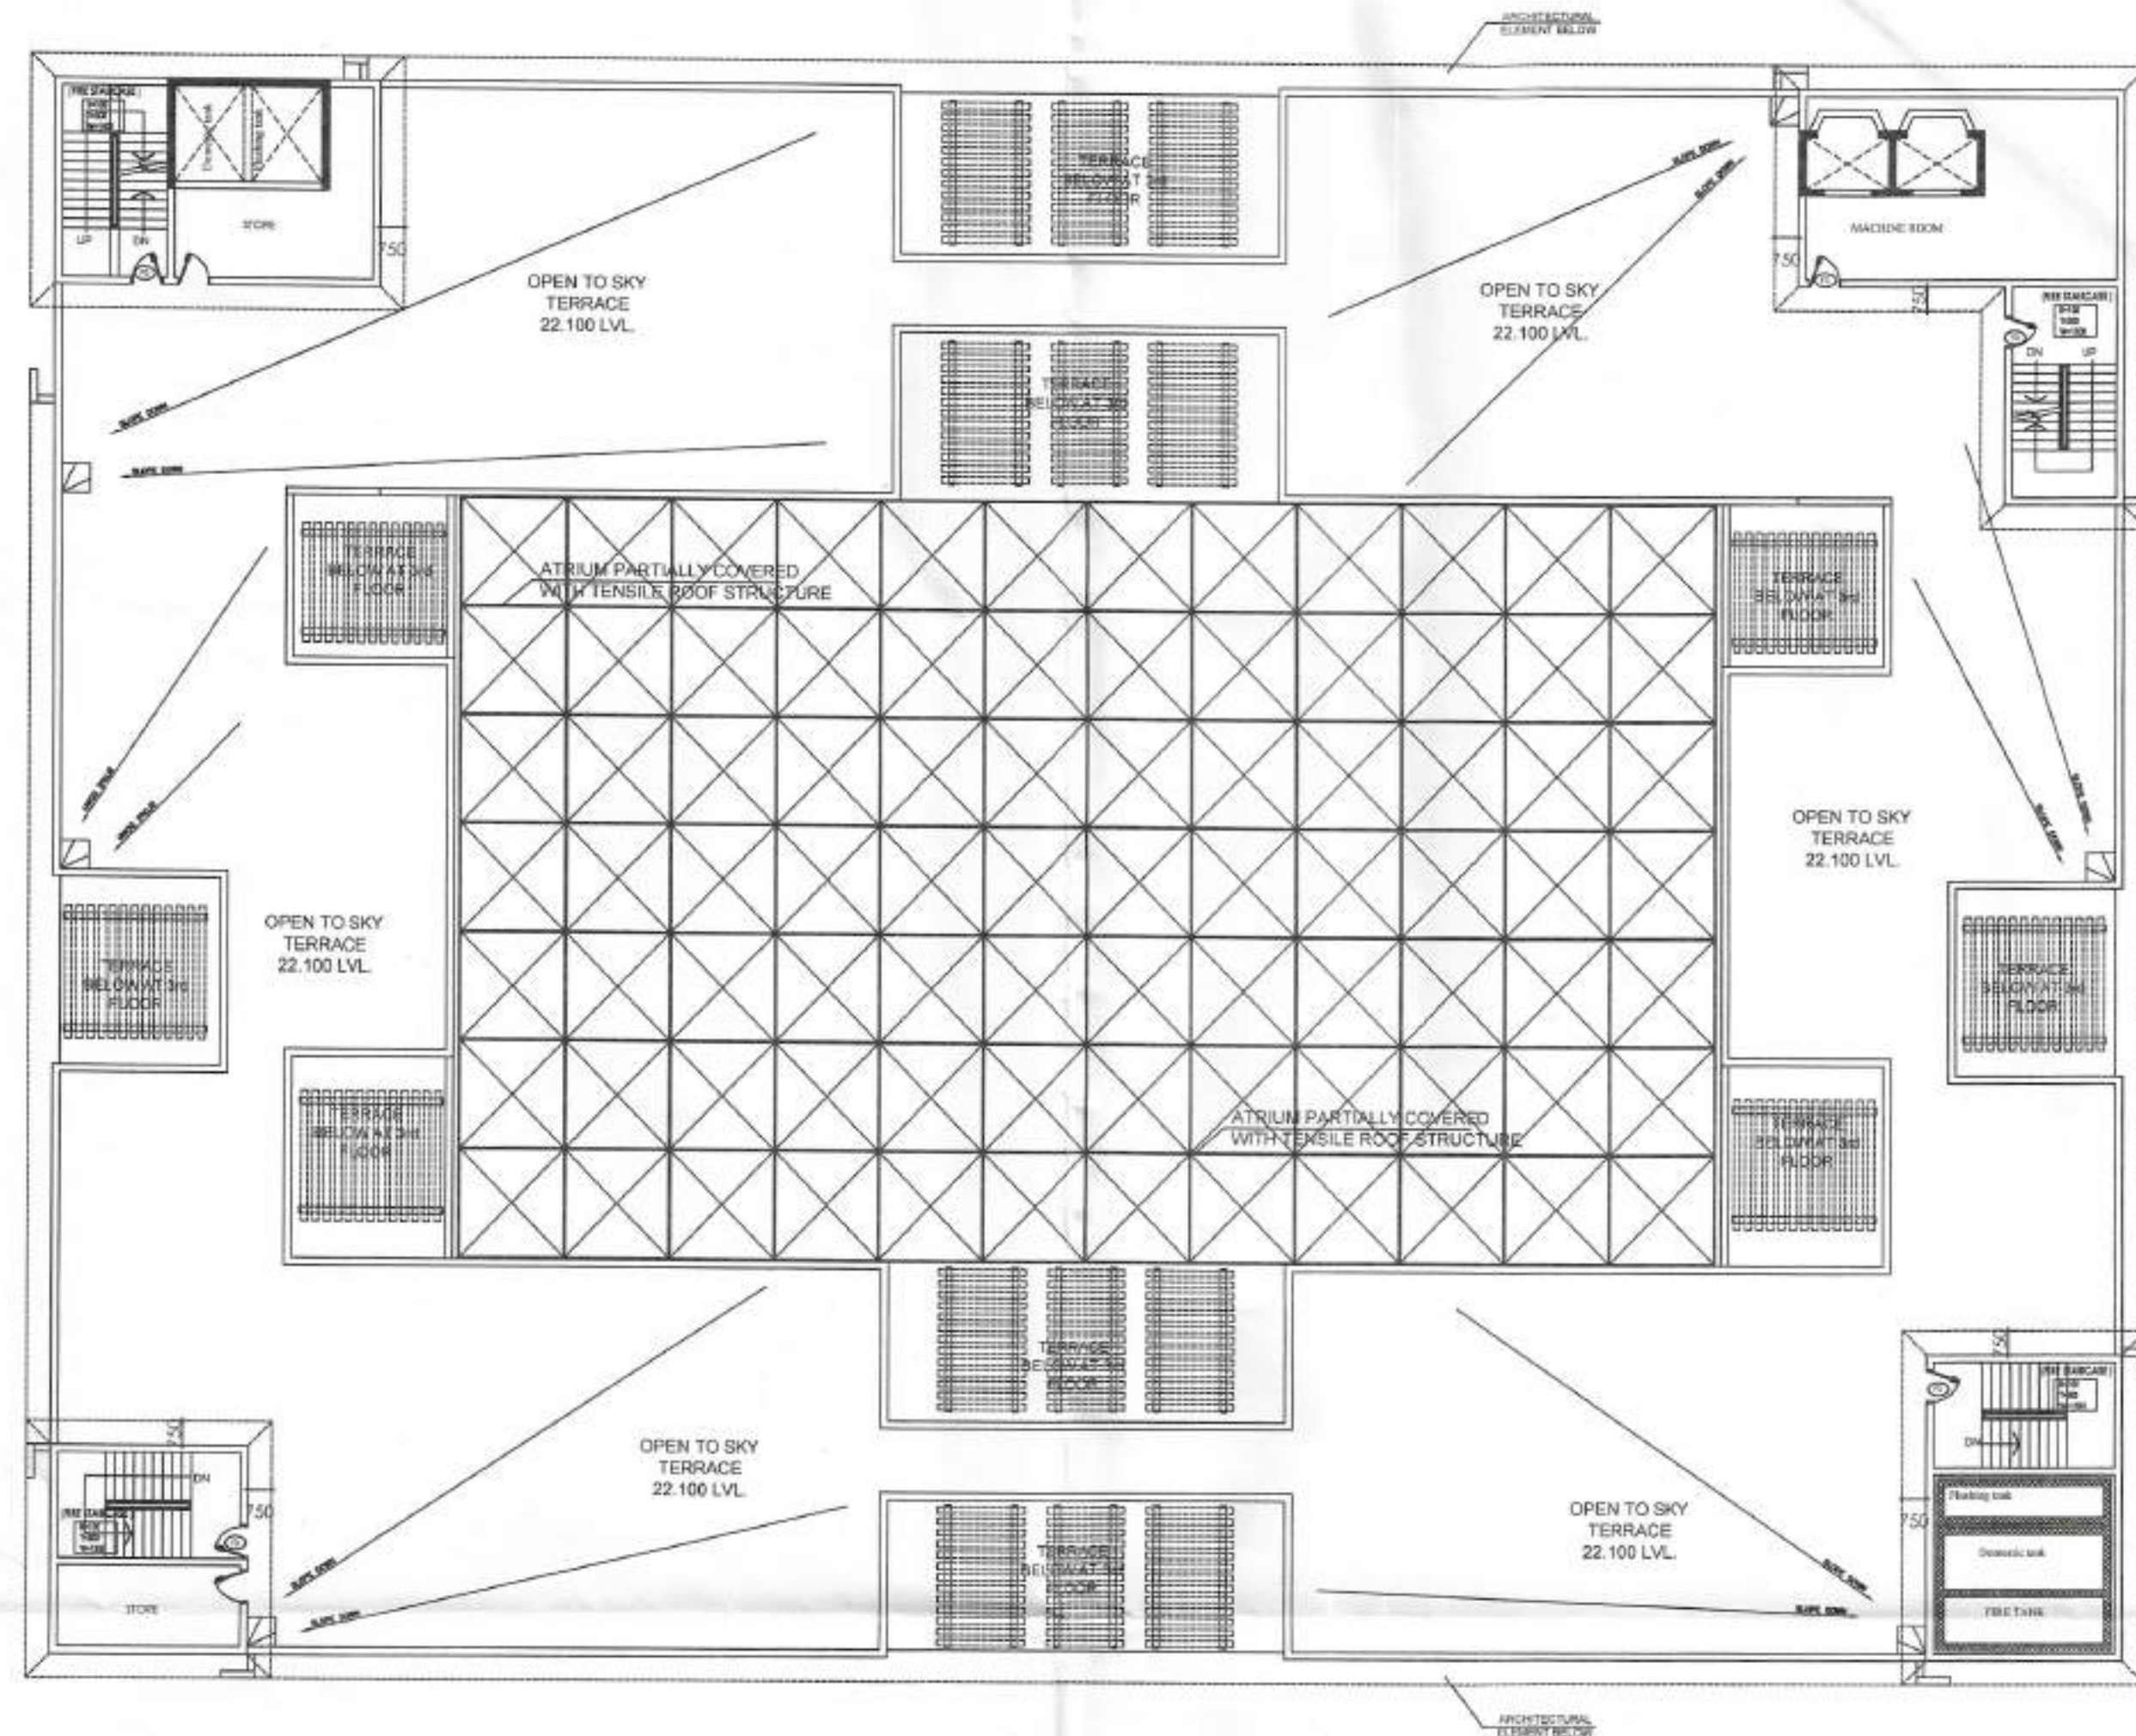

TERRACE FLOOR PLAN

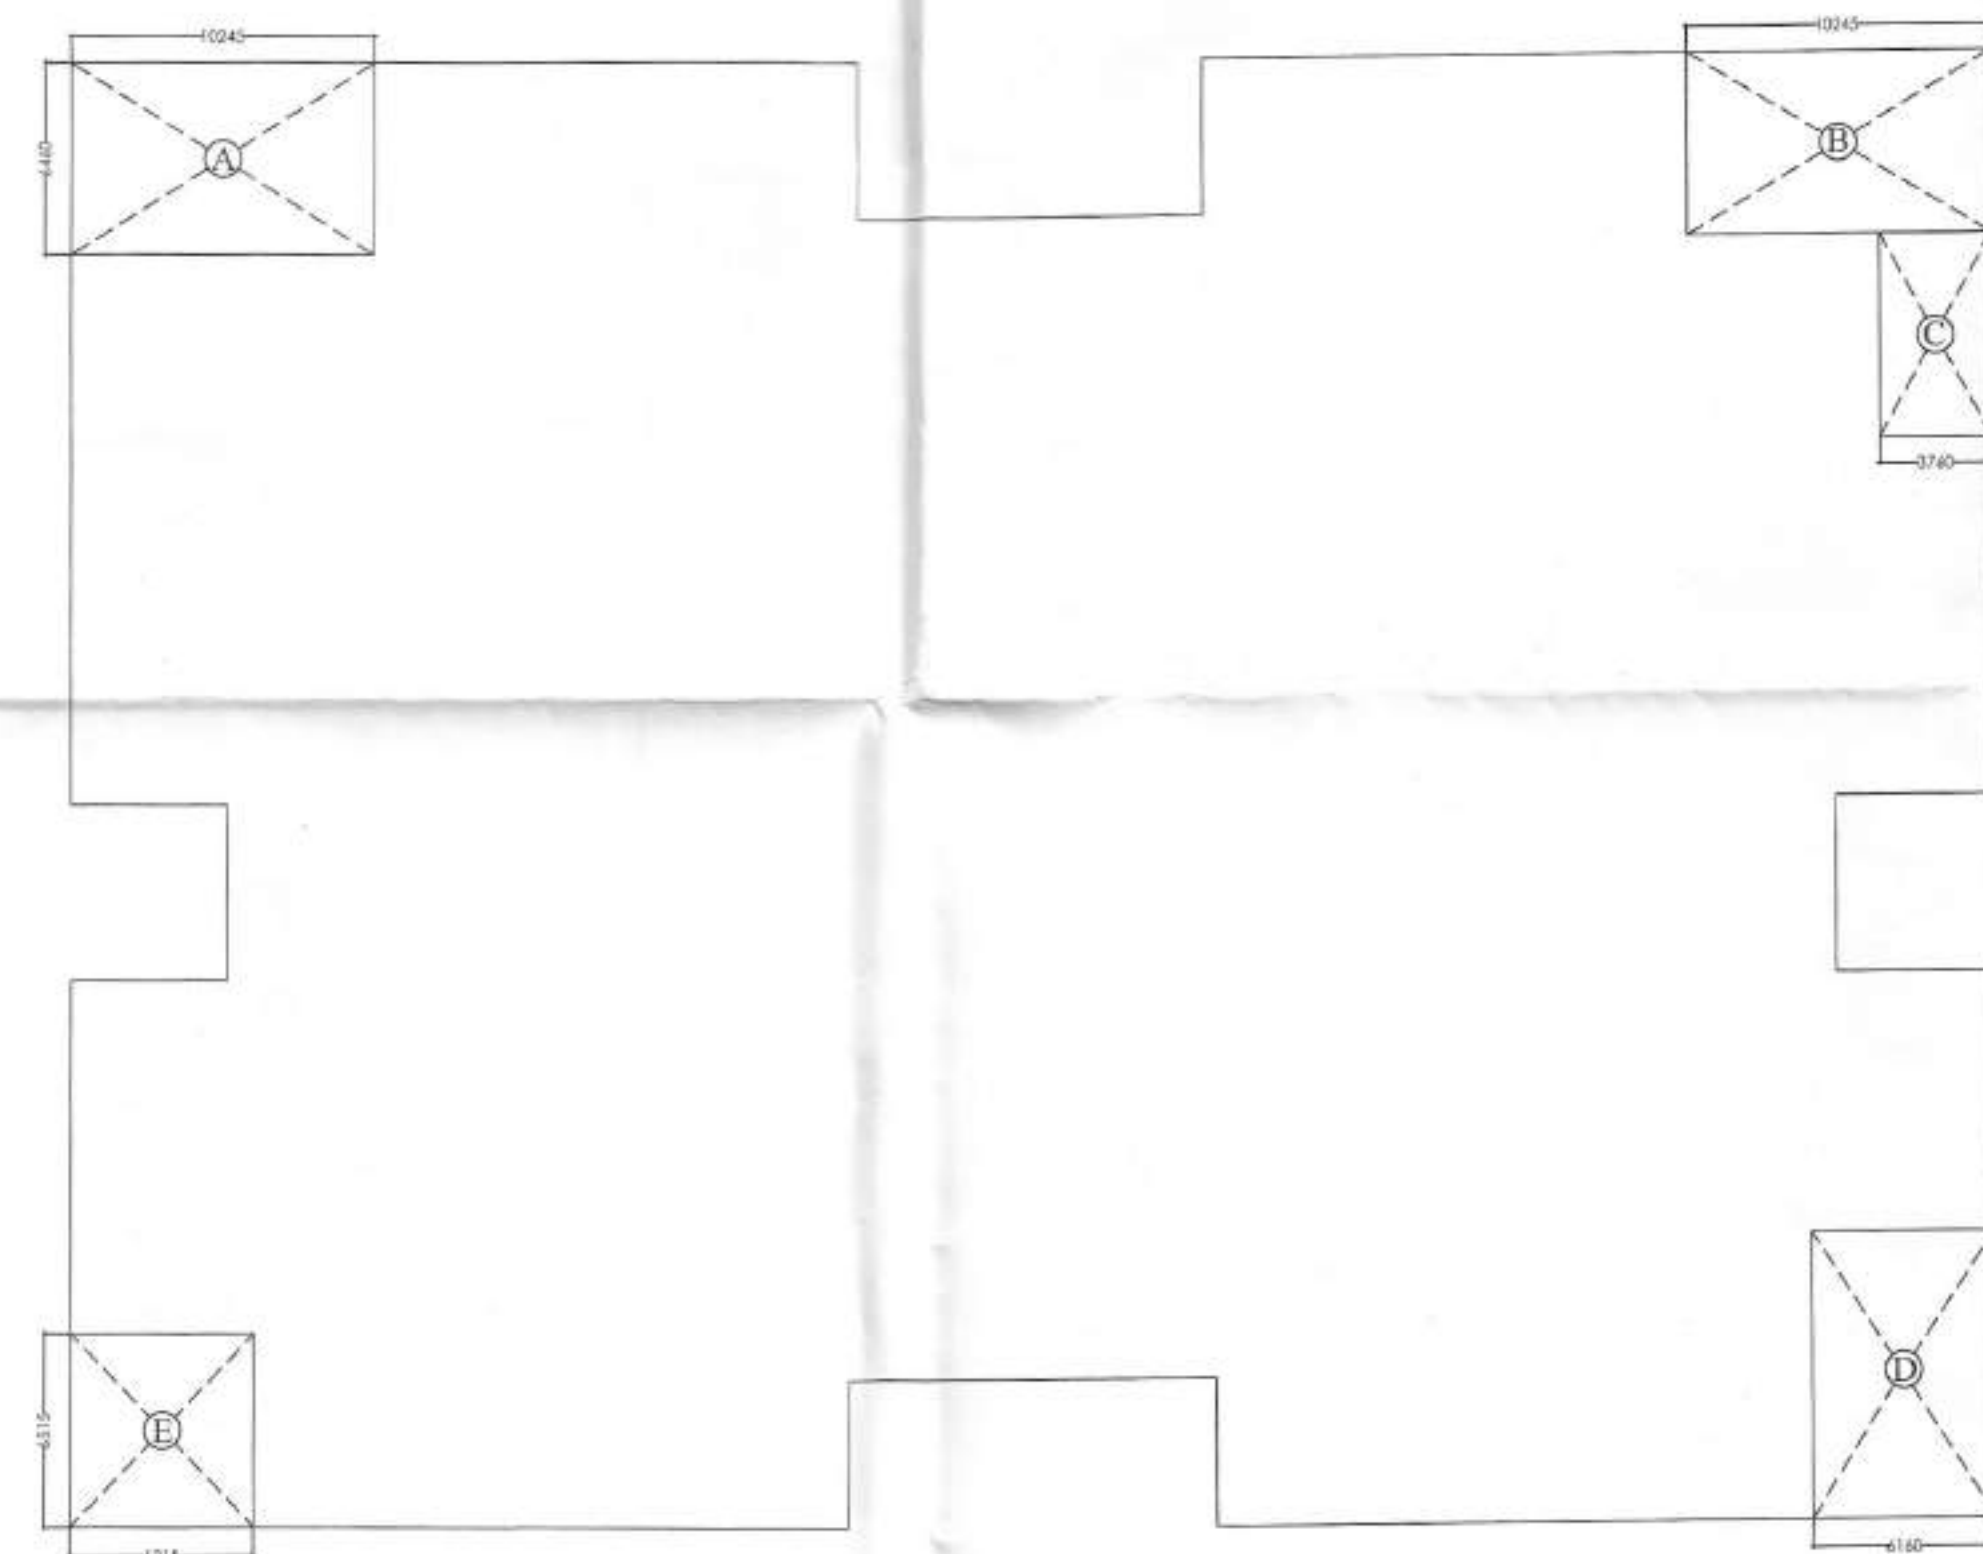

TERRACE FLOOR ENVELOPE PLAN

नगर के जल संचयन योजना के अंतर्गत
जल संचयन योजना के अंतर्गत
जल संचयन योजना के अंतर्गत
नोट: 1. यह योजना नगर के जल संचयन
योजना के अंतर्गत है। यह योजना
नगर के जल संचयन योजना के अंतर्गत
नगर के जल संचयन योजना के अंतर्गत
(2) भवन के जल संचयन योजना के अंतर्गत
जल संचयन योजना के अंतर्गत
जल संचयन योजना के अंतर्गत
Map for proposed Building
Lands submitted for approval

15% OF FAR AREA STATEMENT TERRACE FLOOR				
WISH POINT [C1-F]				
Sr.No.	Plot No.	Breadth	Length	Area
		mm.	mm.	Sqm.
A	1	10245	6460	66.18
B	1	10245	6160	63.11
C	1	3760	6840	25.72
D	1	6160	9645	59.41
E	1	6215	6515	40.49
TOTAL 15% OF FAR AREA		(A)		254.91


TOTAL (FAR) AREA OF FLOORS		
WISH POINT [C1-F]		
		Area Sqm.
1	LOWER GR. FLOOR FAR AREA	2396.98
2	GROUND FLOOR FAR AREA	2370.47
3	UPPER GR. FLOOR FAR AREA	2263.04
4	SECOND FLOOR FAR AREA	2249.95
5	THIRD FLOOR FAR AREA	1687.78
6	FOURTH FLOOR FAR AREA	1687.78
TOTAL (FAR) AREA OF ALL FLOORS		12655.98

TOTAL (15% OF FAR) AREA OF FLOORS		
WISH POINT [C1-F]		
		Area Sqm.
1	LOWER GR. FLOOR FAR AREA	185.41
2	GROUND FLOOR FAR AREA	229.88
3	UPPER GR. FLOOR FAR AREA	184.69
4	SECOND FLOOR FAR AREA	202.57
5	THIRD FLOOR FAR AREA	152.12
6	FOURTH FLOOR FAR AREA	152.12
7	MUMTY & MACHINE ROOM	254.91
TOTAL 15% OF FAR AREA OF ALL FLOORS		1361.69

KEY PLAN

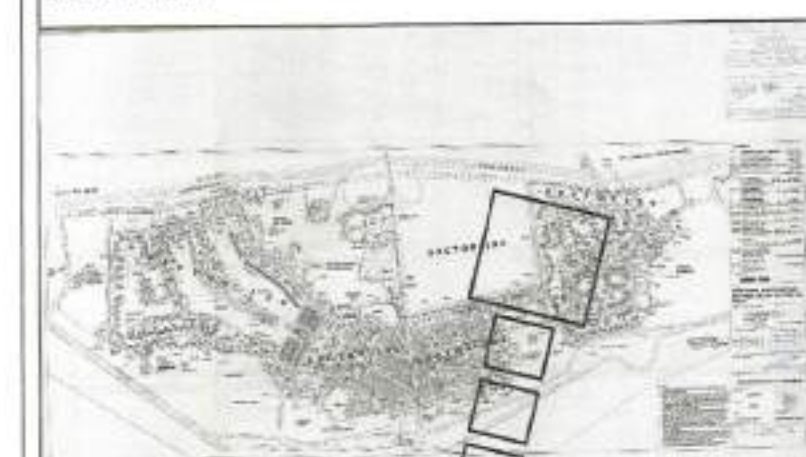

AREA LAYOUT

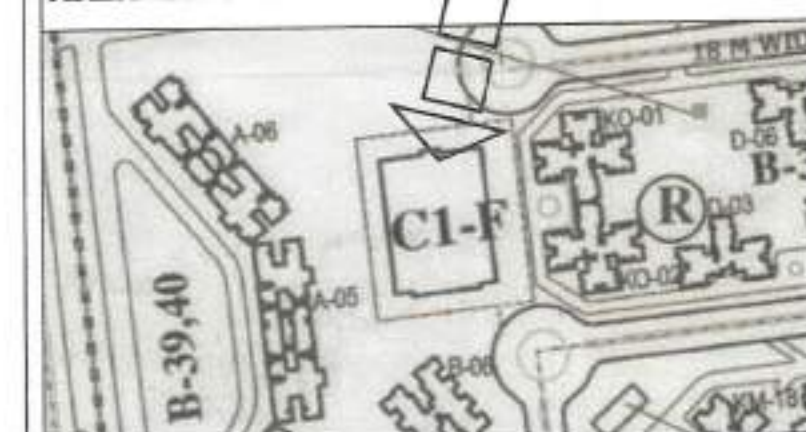

NORTH DIRECTION



NOTE :-

Notes for Sanction

1. The Dimensions/ Area statements shown in the drawings has been checked & verified by architect and owner.
2. Owner shall be responsible / liable for any change in the dimensions / area statement.
3. All area are in Sqmtr.

Owners' Signature

For Jaypee Infratech Limited
Authorized Signatory

Town Planners Signature

Megha Chivastava
A.T.P. 2611 - 187

Architect's Signature

Raina Dora
RAINA DORA
Architect
CA No 81/6645

Architects & Town Planners

ARCOP ASSOCIATES Pvt. Ltd.
A-15, PAMPOSH ENCLAVE
G.K. ENCLAVE PART-I
New Delhi-110 048
Ph.: 011-26242050 Fax : 011-26238035

Owner

JAYPEE INFRATECH LTD.

Drawing Title

TERRACE FLOOR PLAN
& ENVELOPE PLAN

Job Title

BUILDING SUBMISSION FOR
WISH POINT [C1-F]
JAYPEE GREENS, SECTOR 134,
NOIDA, U.P.

Scale

1:200,250@A1

Date

Oct. 2024

Dealt by

T.Farooqui

Checked by




V.Khurana

Revision No.

00

NOIDA AUTHORITY:

Associate Architect Architect Chief Architect

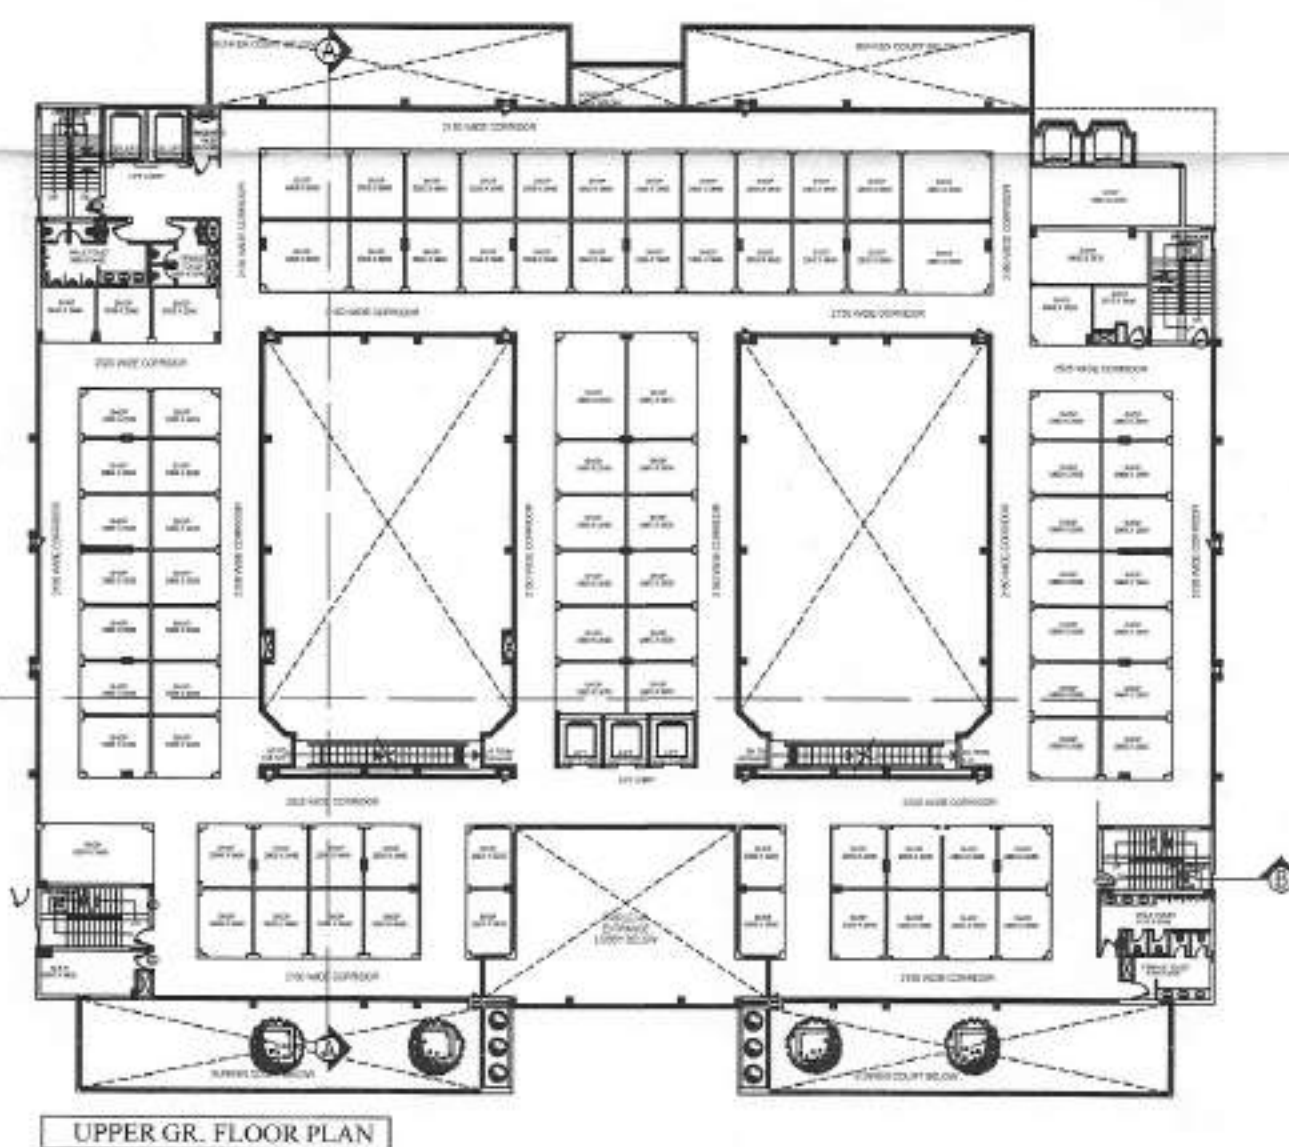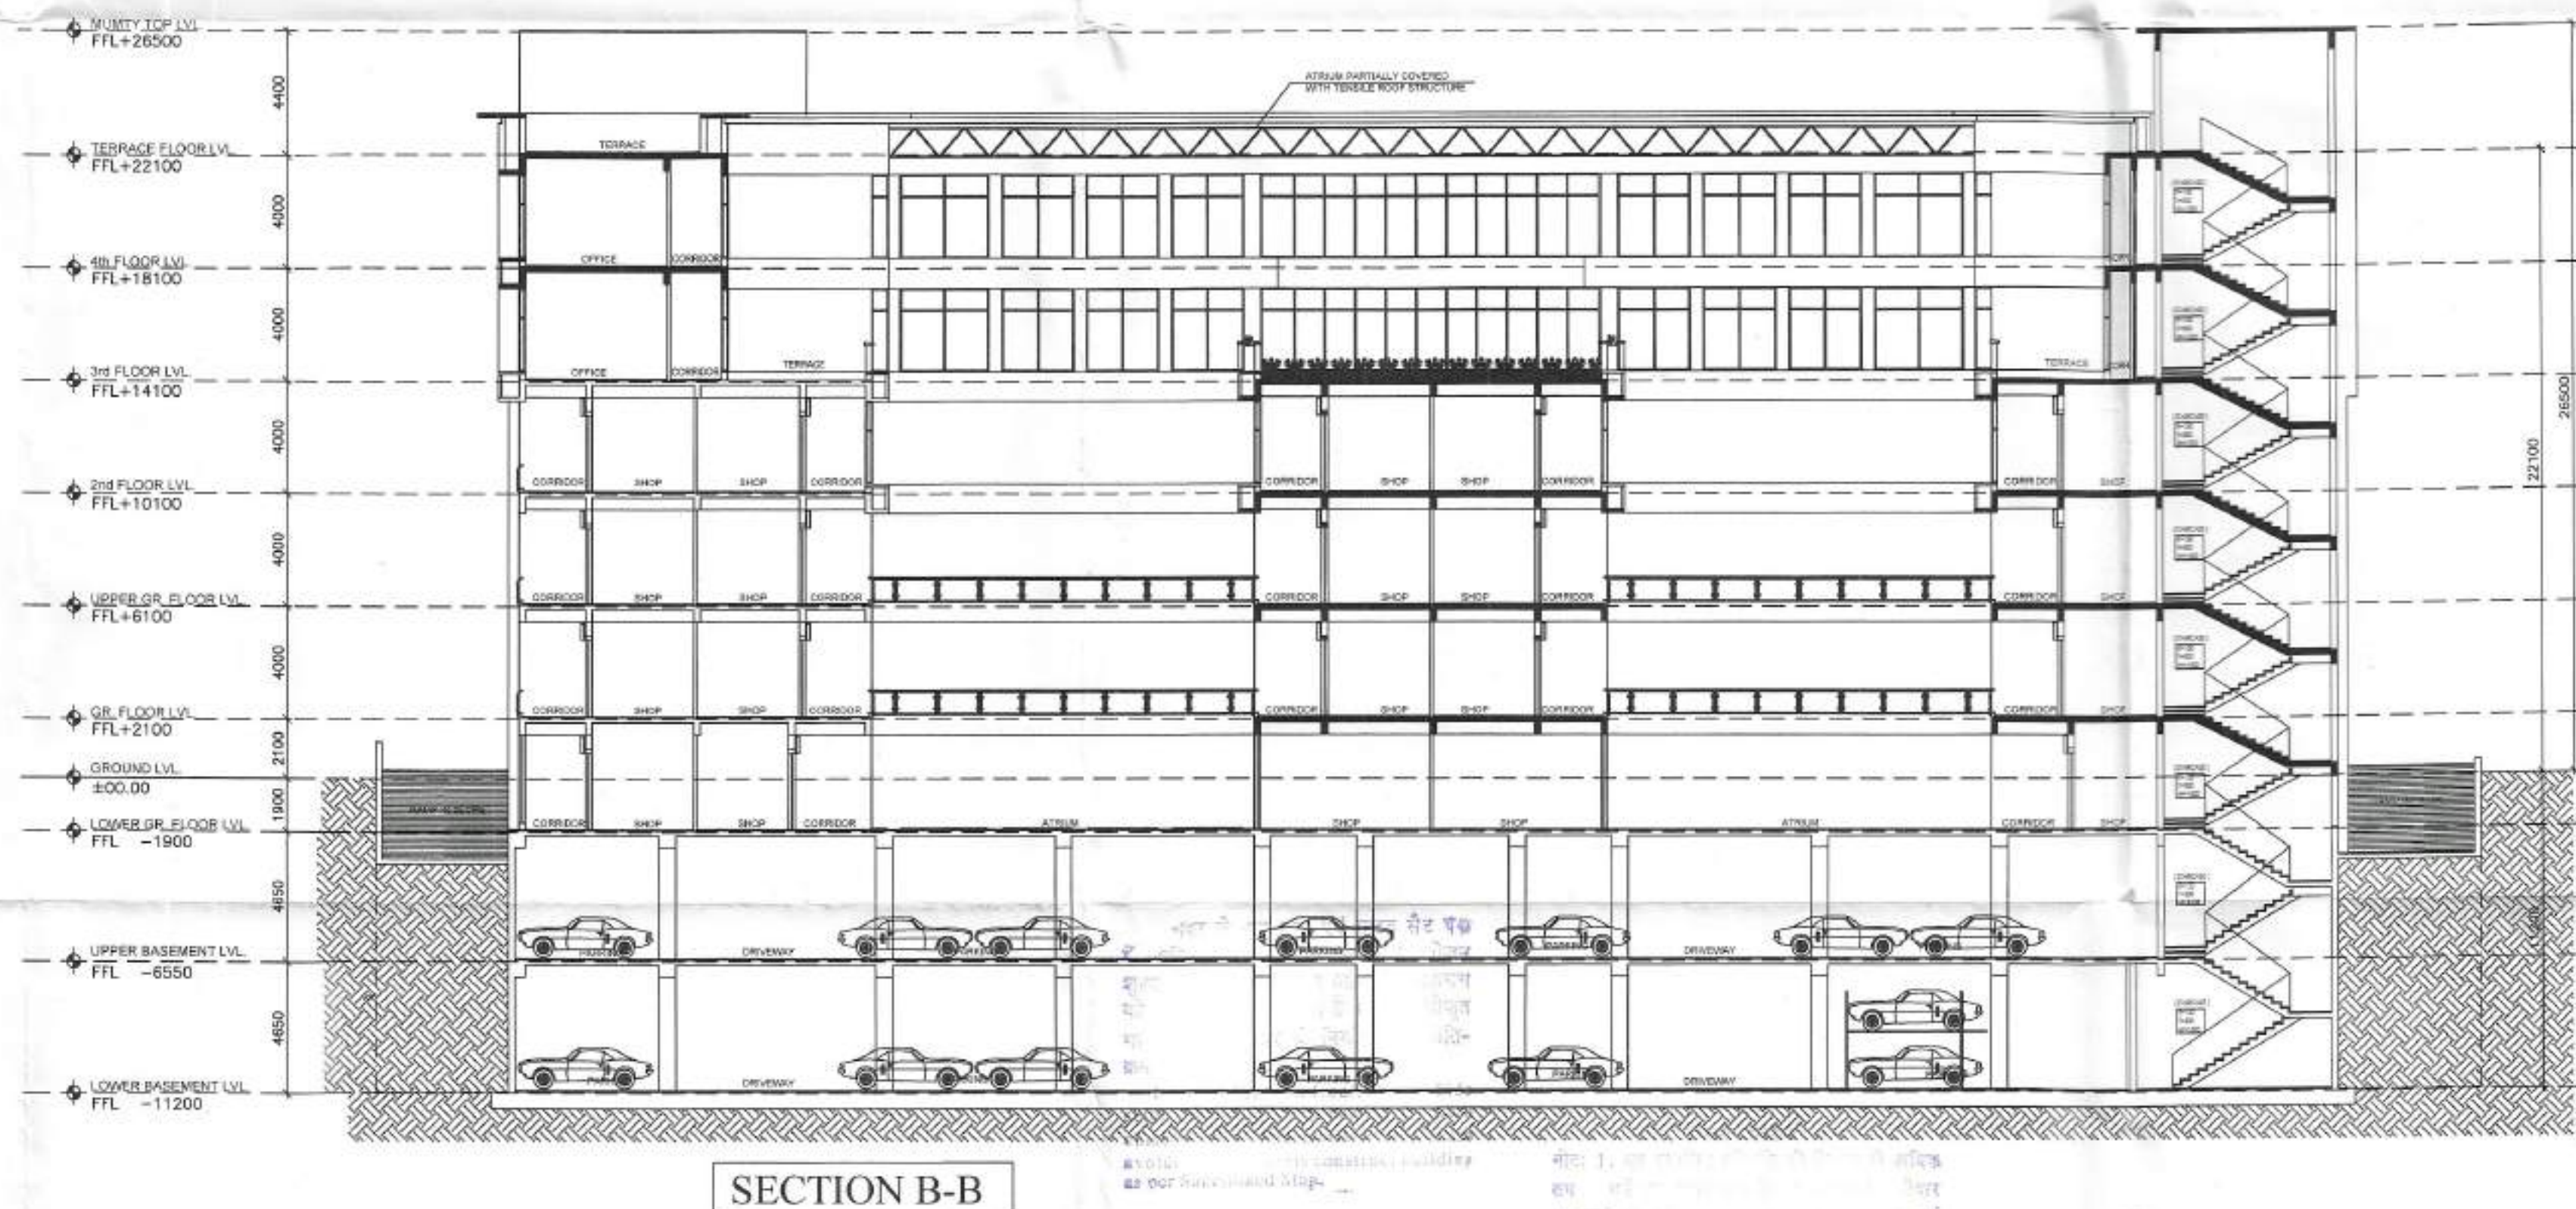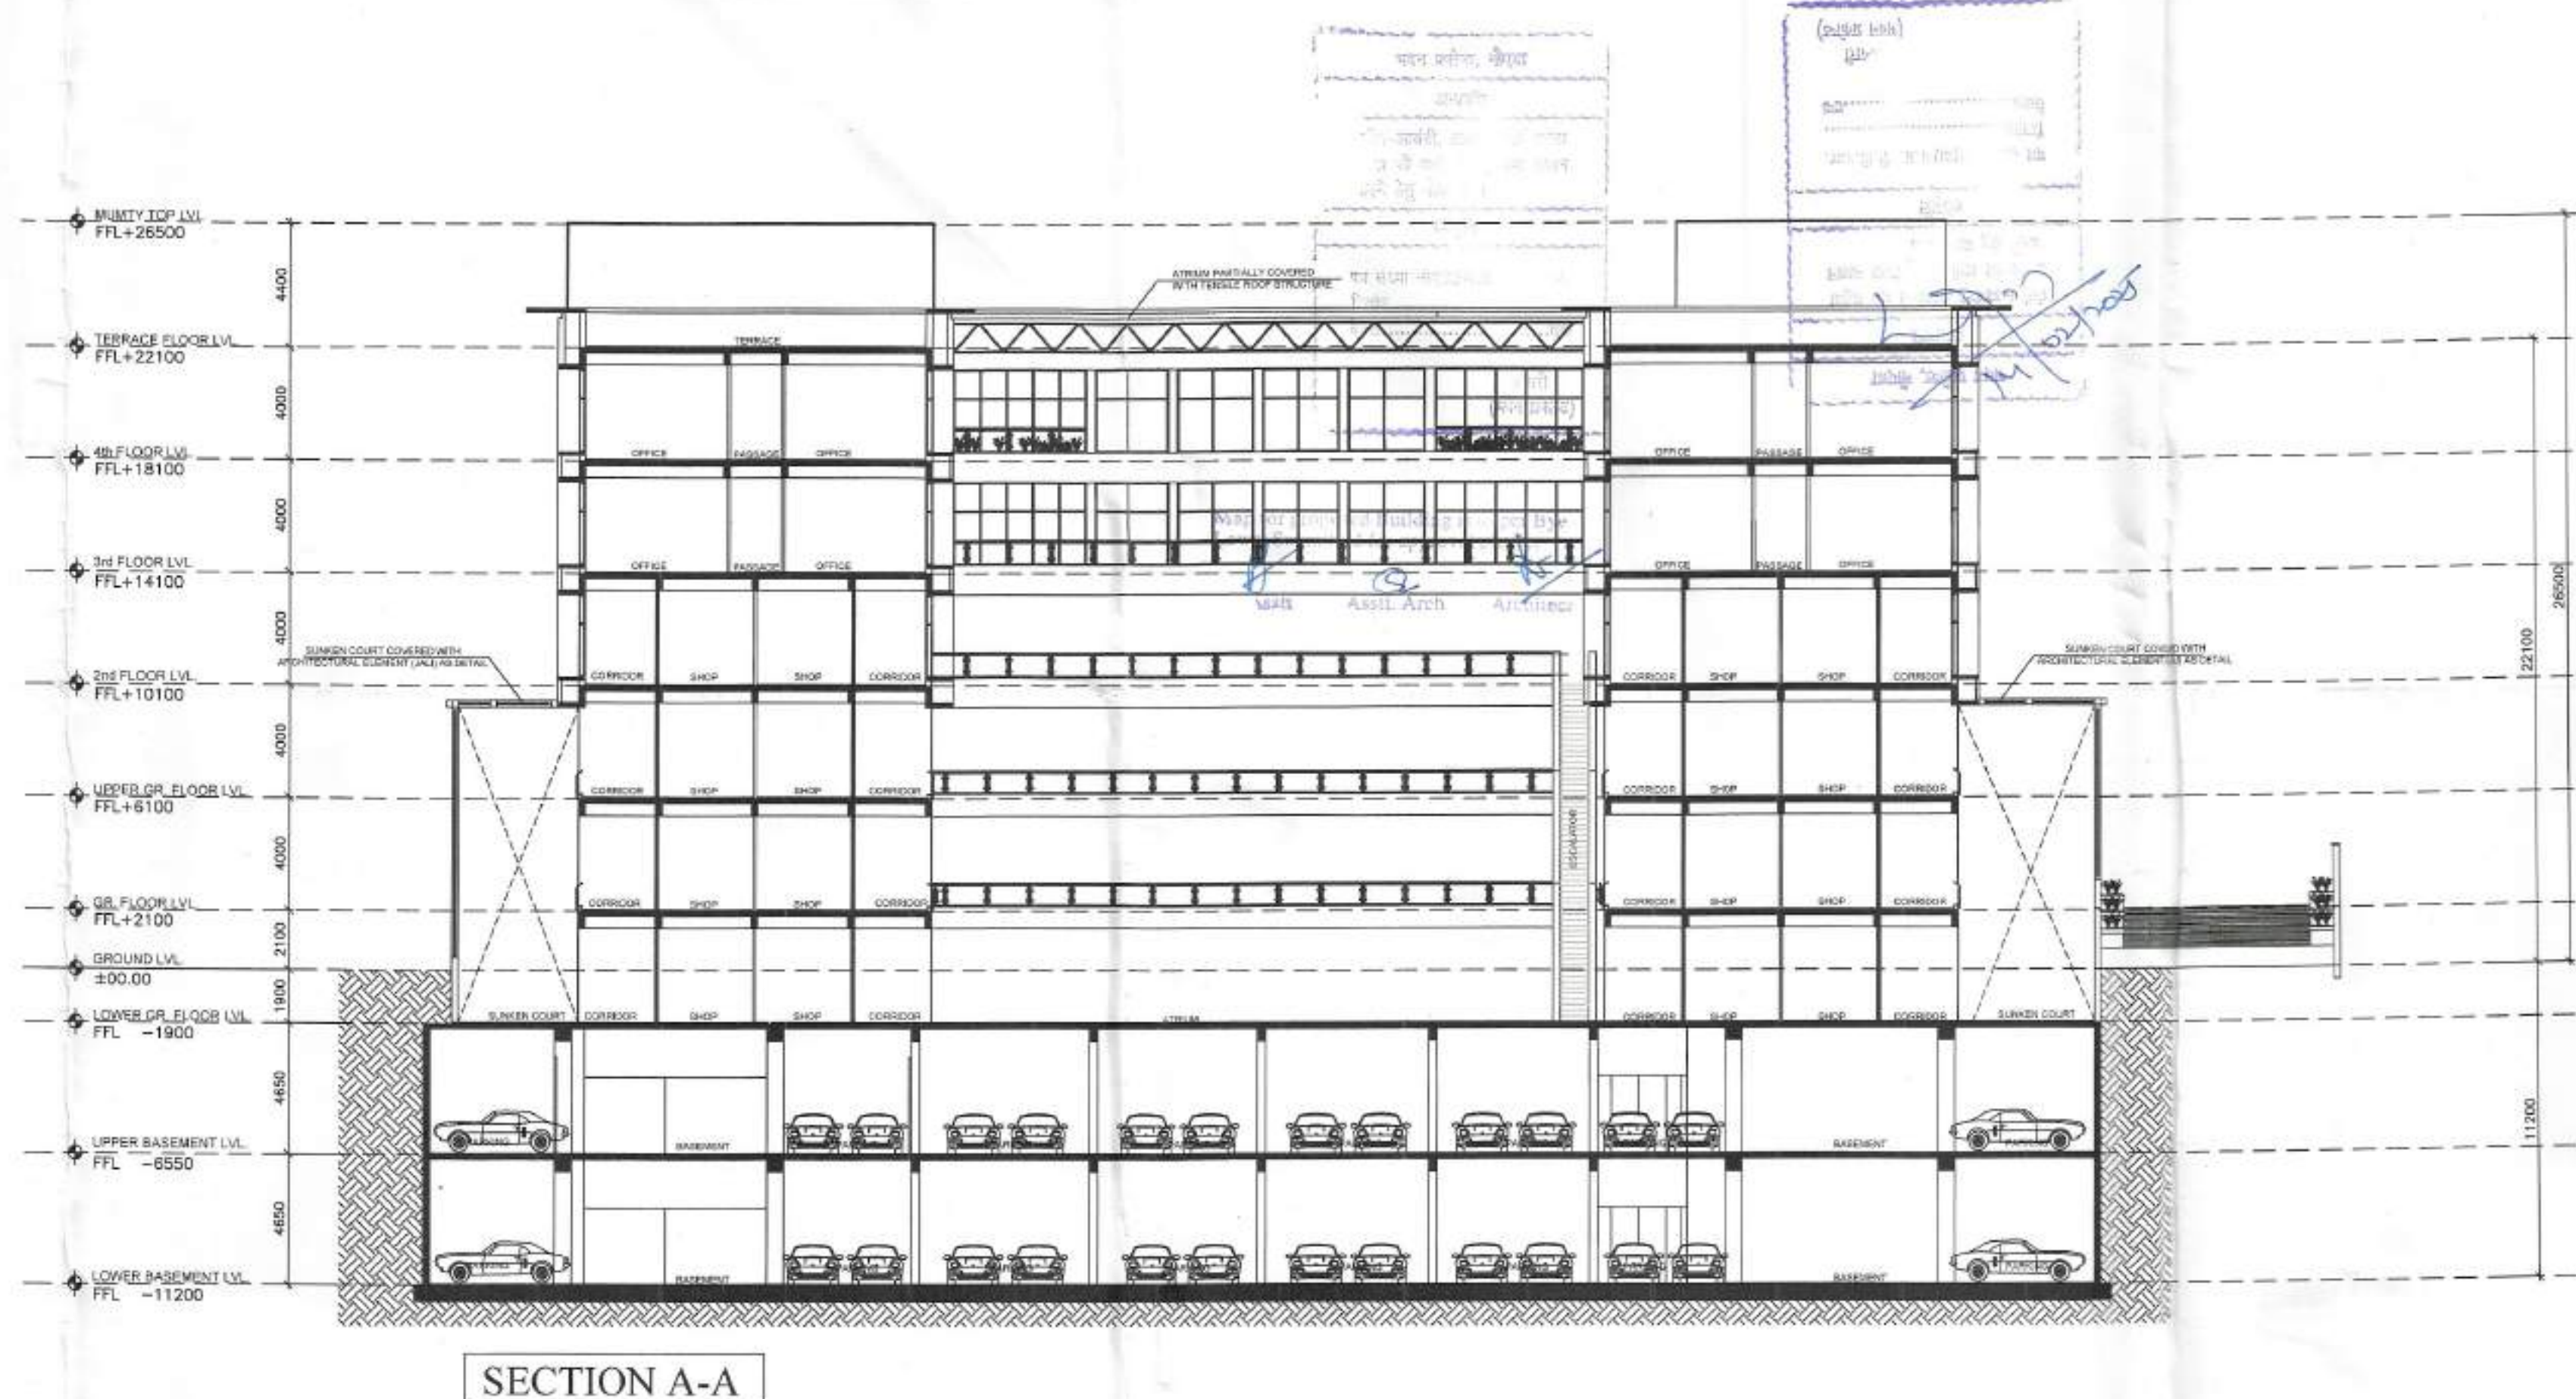

KEY PLAN

AREA LAYOUT

NORTH DIRECTION

NOTE :-

Notes for Sanction

1. The Dimensions/ Area statements shown in the drawings has been checked & verified by architect and owner.
2. Owner shall be responsible / liable for any change in the dimensions / area statement.
3. All area are in Sqmtr.

Owners' Signature

For Jaypee Infratech Limited

Town Planners Signature

RAJESH KUMAR

Architect's Signature

RAINA DORA

Architects & Town Planners

ARCOP ASSOCIATES Pvt. Ltd.
A-15, PAMPOSH ENCLAVE
G.K. ENCLAVE PART-1
New Delhi-110 048
Ph.: 011-26242050 Fax : 011-26238035

Owner

JAYPEE INFRATECH LTD.

Drawing Title

SECTIONS

Job Title

BUILDING SUBMISSION FOR WISH POINT [C1-F] JAYPEE GREENS, SECTOR 134, NOIDA , U.P.

Scale

1:200,250@A1

Job No.

Date

Oct. 2024

Drawing No.

JPG/WP/BS/D-11

Dealt by

T.Farooqui

Checked by

V.Khurana

Revision No.


00

NOIDA AUTHORITY:


Associate Architect

Architect


Chief Architect

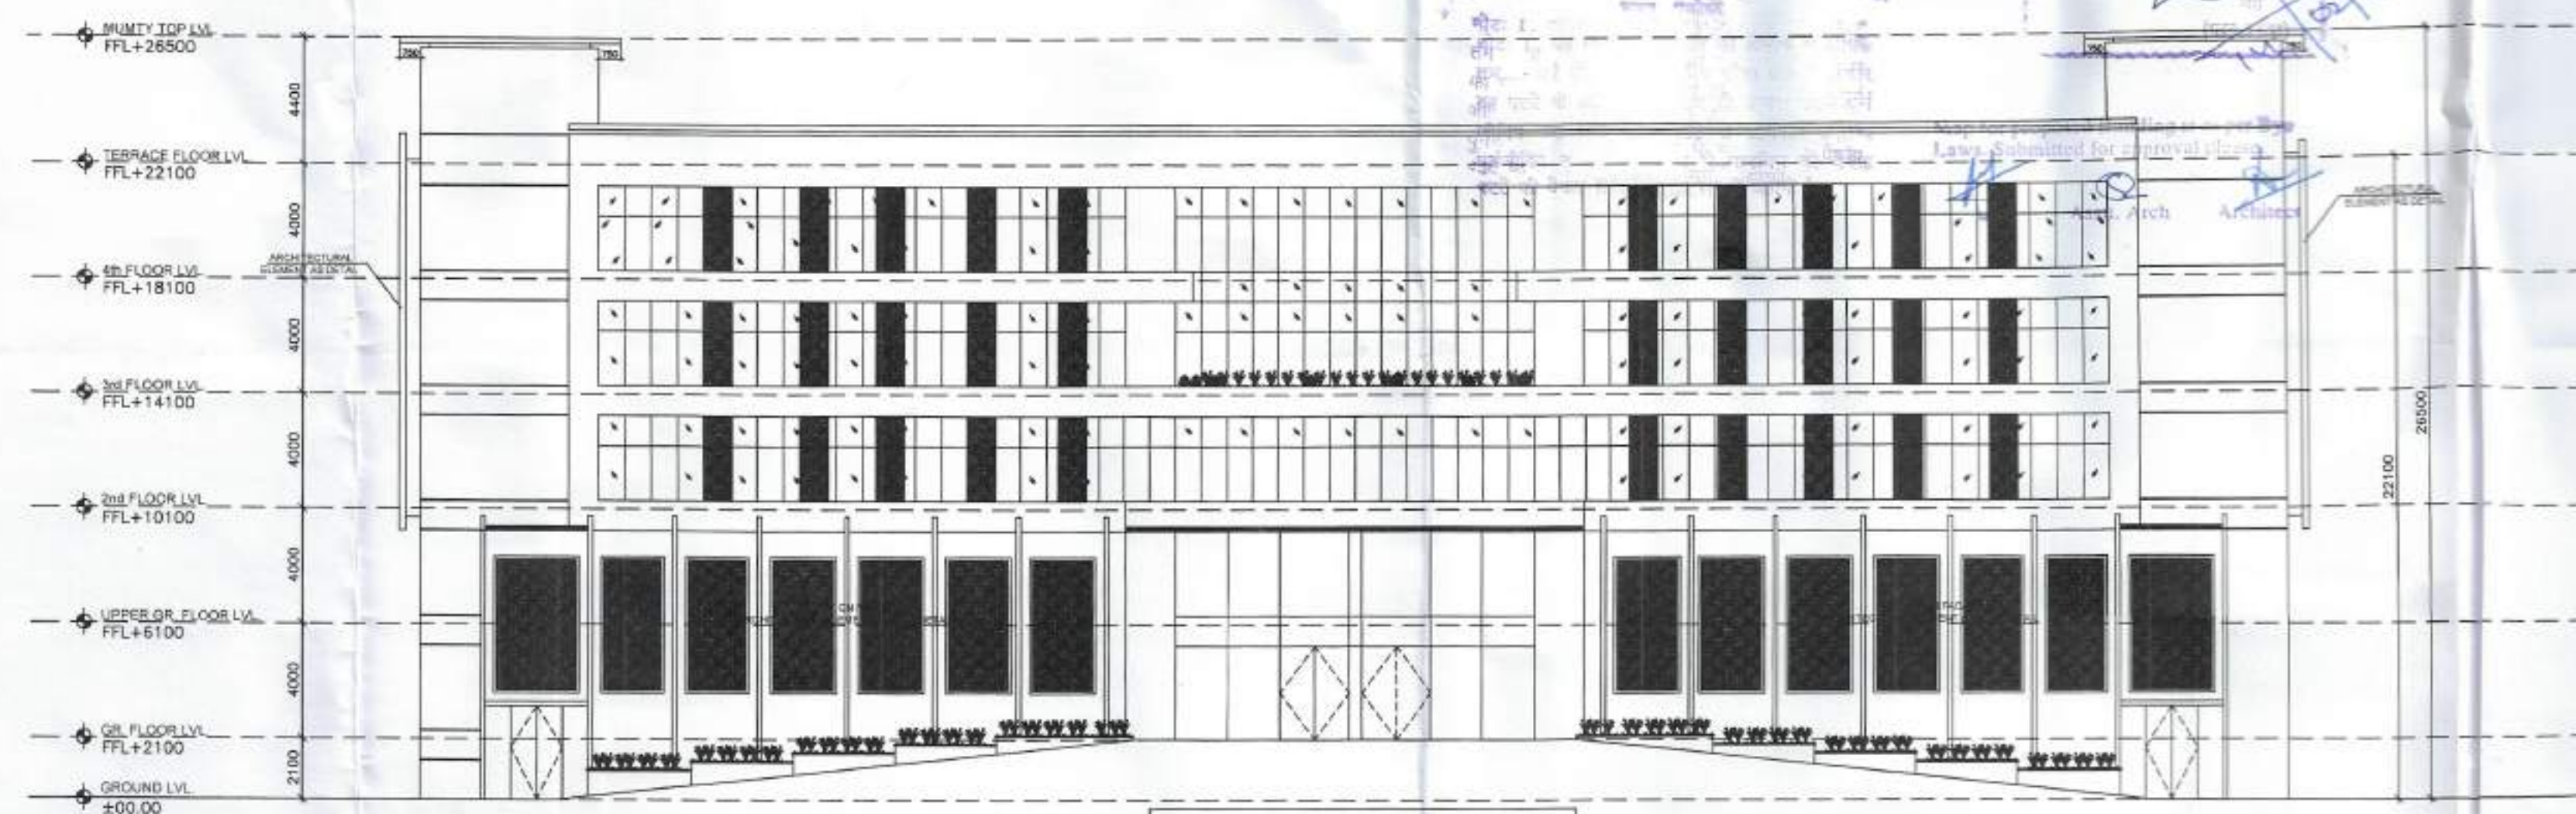


FRONT ELEVATION

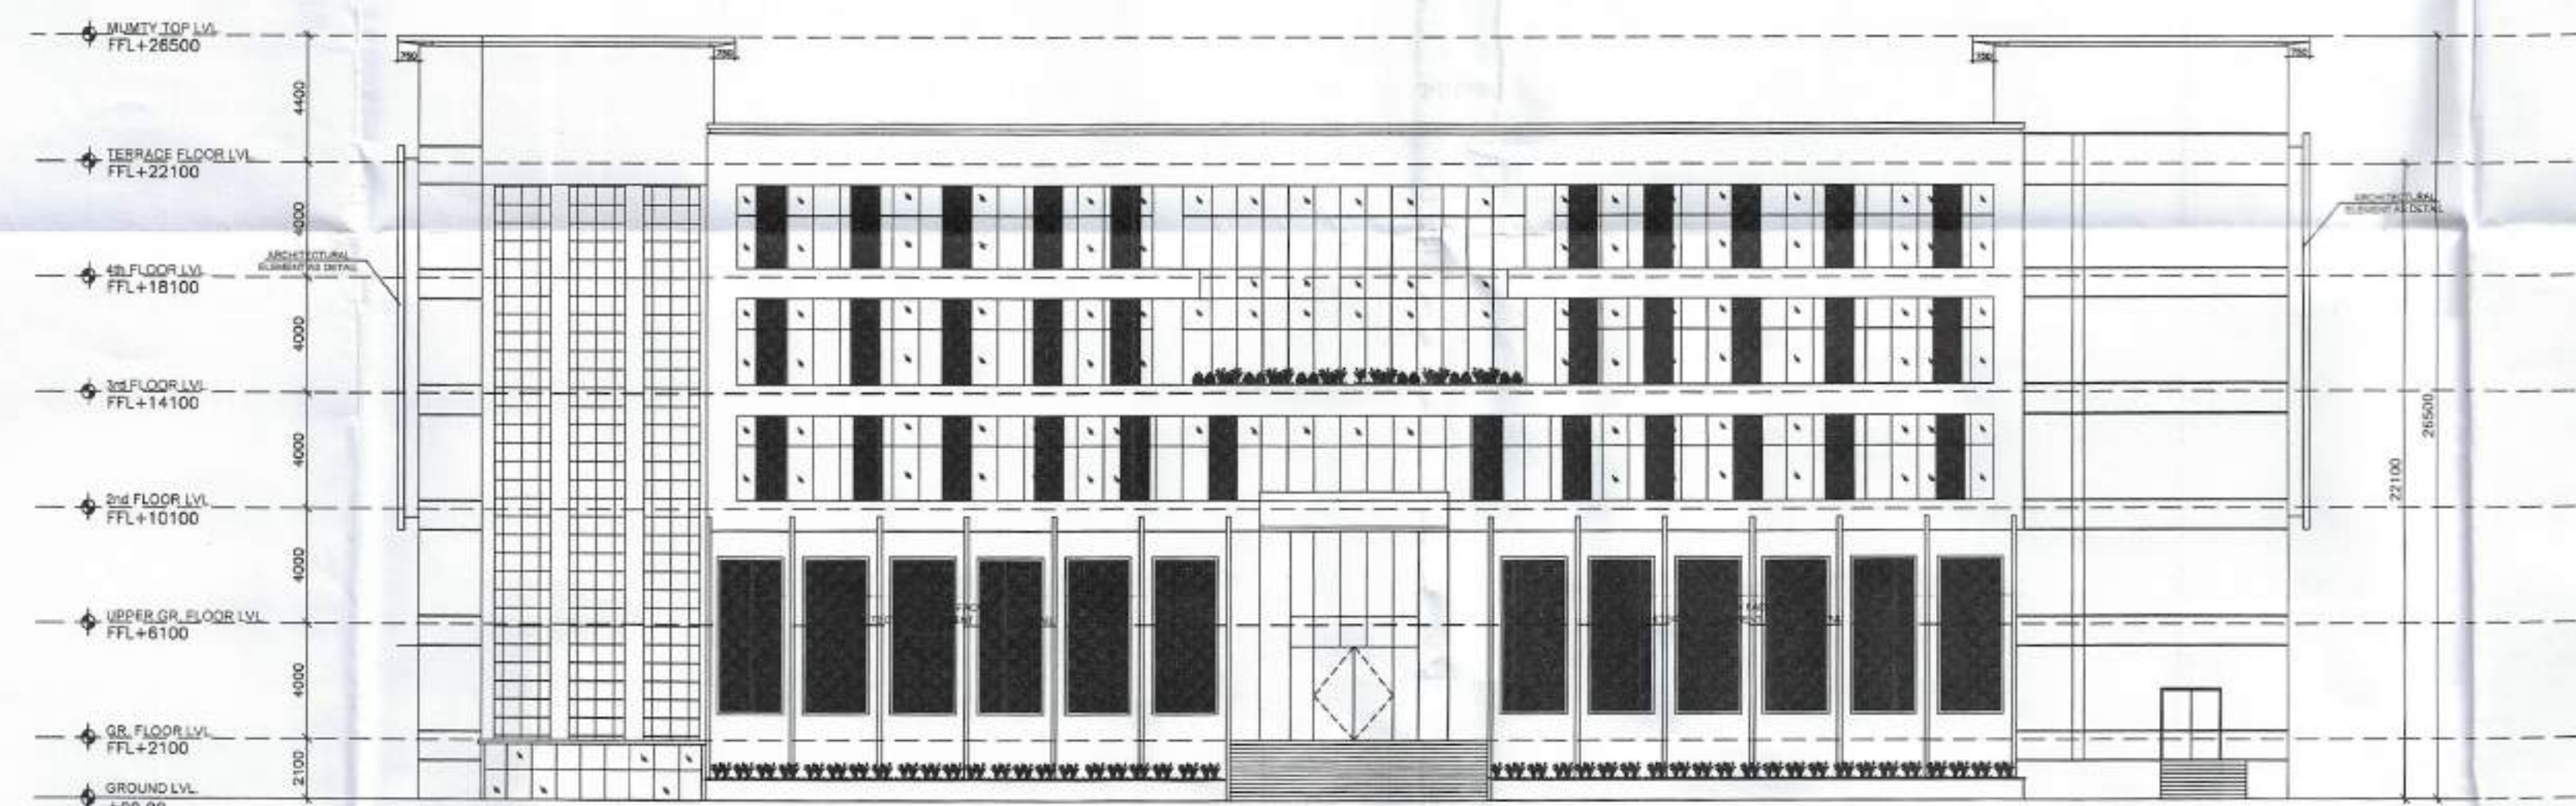


REAR ELEVATION

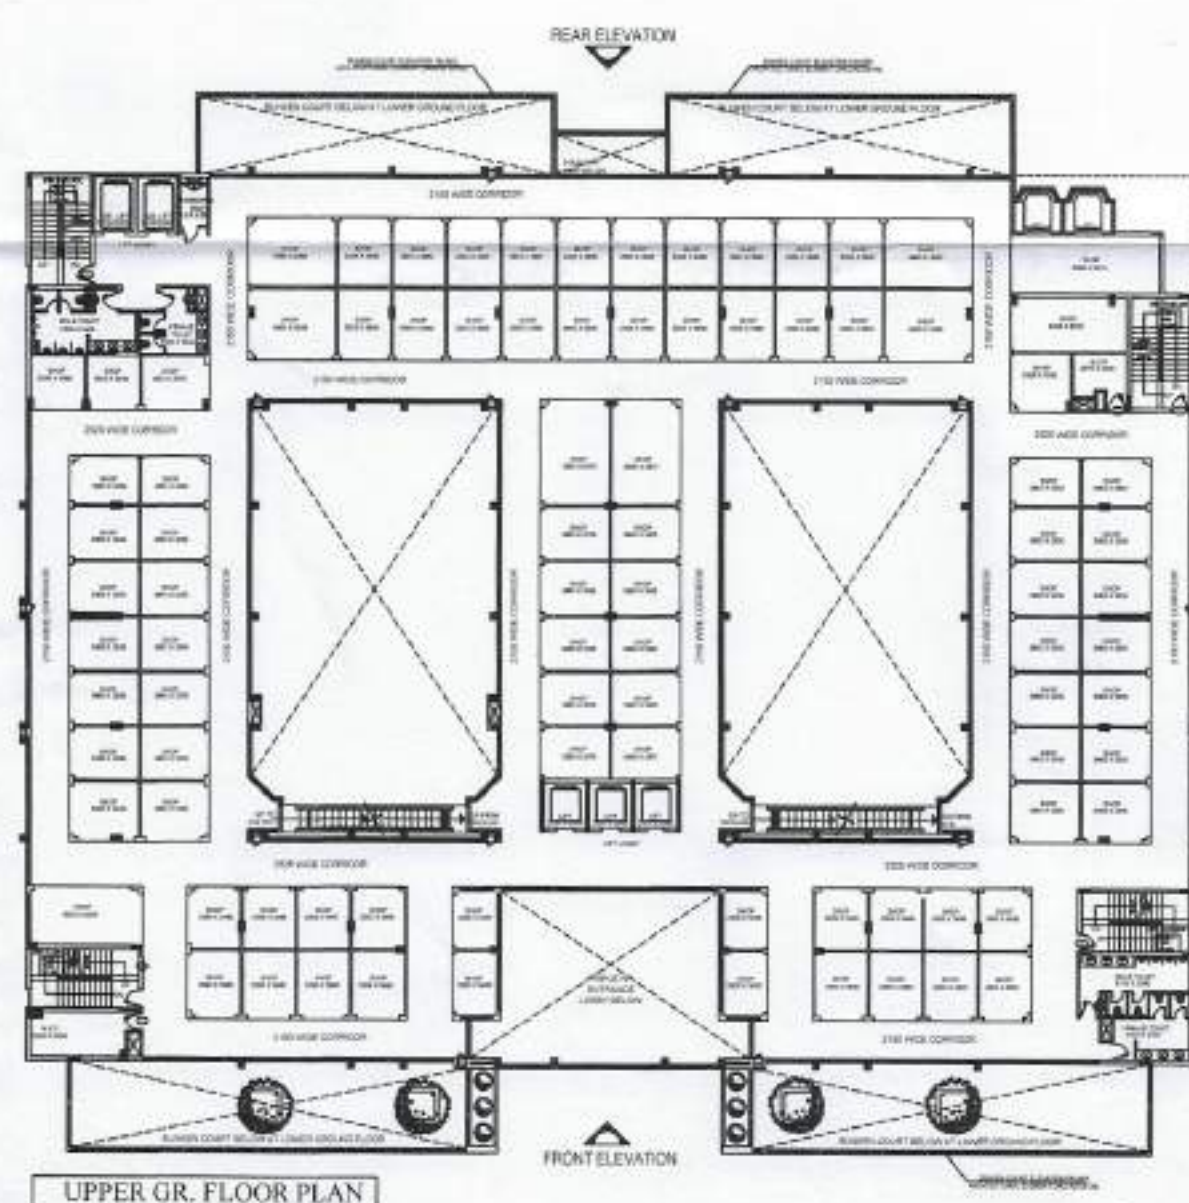

KEY PLAN

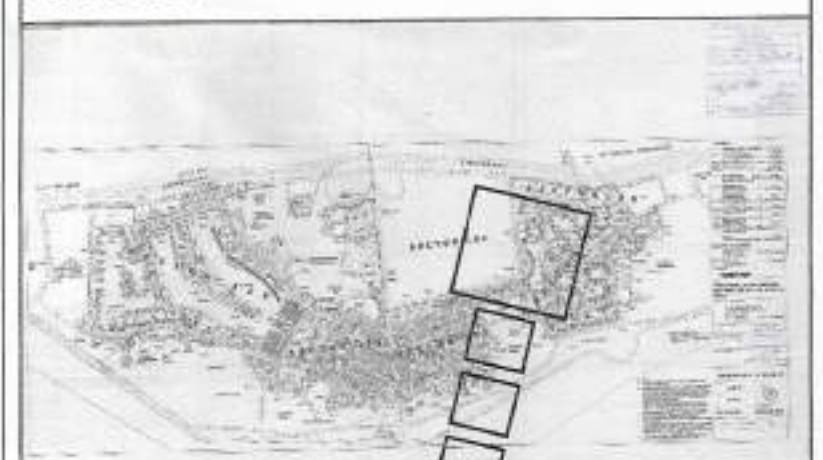

AREA LAYOUT

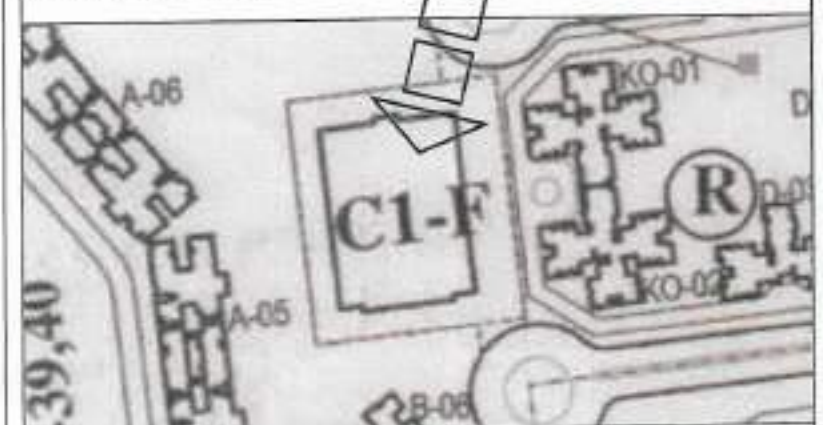

NORTH DIRECTION



NOTE :-

Notes for Sanction

1. The Dimensions/ Area statements shown in the drawings has been checked & verified by architect and owner.
2. Owner shall be responsible / liable for any change in the dimensions / area statement.
3. All area are in Sqmtr.

Owners' Signature

For Jaypee Infratech Ltd.
Authorized Signatory

Town Planners Signature

Meghna Shrivastava
ATP 26H-187

Architect's Signature

Raina Dora
RAINA DORA
Architect
CA No 81/6645

Architects & Town Planners

ARCOP ASSOCIATES Pvt. Ltd.
A-15, PAMPOSH ENCLAVE
G.K. ENCLAVE PART-1
New Delhi-110 048
Ph.: 011-26242050 Fax : 011-26238035

Owner

JAYPEE INFRA TECH LTD.

Drawing Title

ELEVATIONS

Job Title

BUILDING SUBMISSION FOR
WISH POINT [C1-F]
JAYPEE GREENS, SECTOR 134,
NOIDA , U.P.

Scale

1:200,250@A1

Date

Oct. 2024

Dealt by

T.Farooqui

Checked by

V.Khurana

Revision No.

00

NOIDA AUTHORITY:

Associate Architect	Architect	Chief Architect
---------------------	-----------	-----------------