


PROJECT TITLE:-

PROPOSED INSTITUTIONAL BUILDING ON
PLOT NO. - 01A, SECTOR-140 A, NOIDA
FOR M/S - FAIRFOX ITINFRA PVT. LTD.(SPC)

DRAWING TITLE:-

3RD, 4TH & 5TH FLOOR
INVENTORY PLAN
(BLOCK E)


DATE	24.02.2022
SCALE	1:150
DRN. BY	
CHKD. BY	

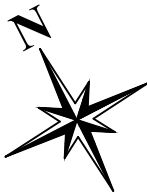

ARCHITECT'S SIGN

OWNER'S SIGN

BLOCK E

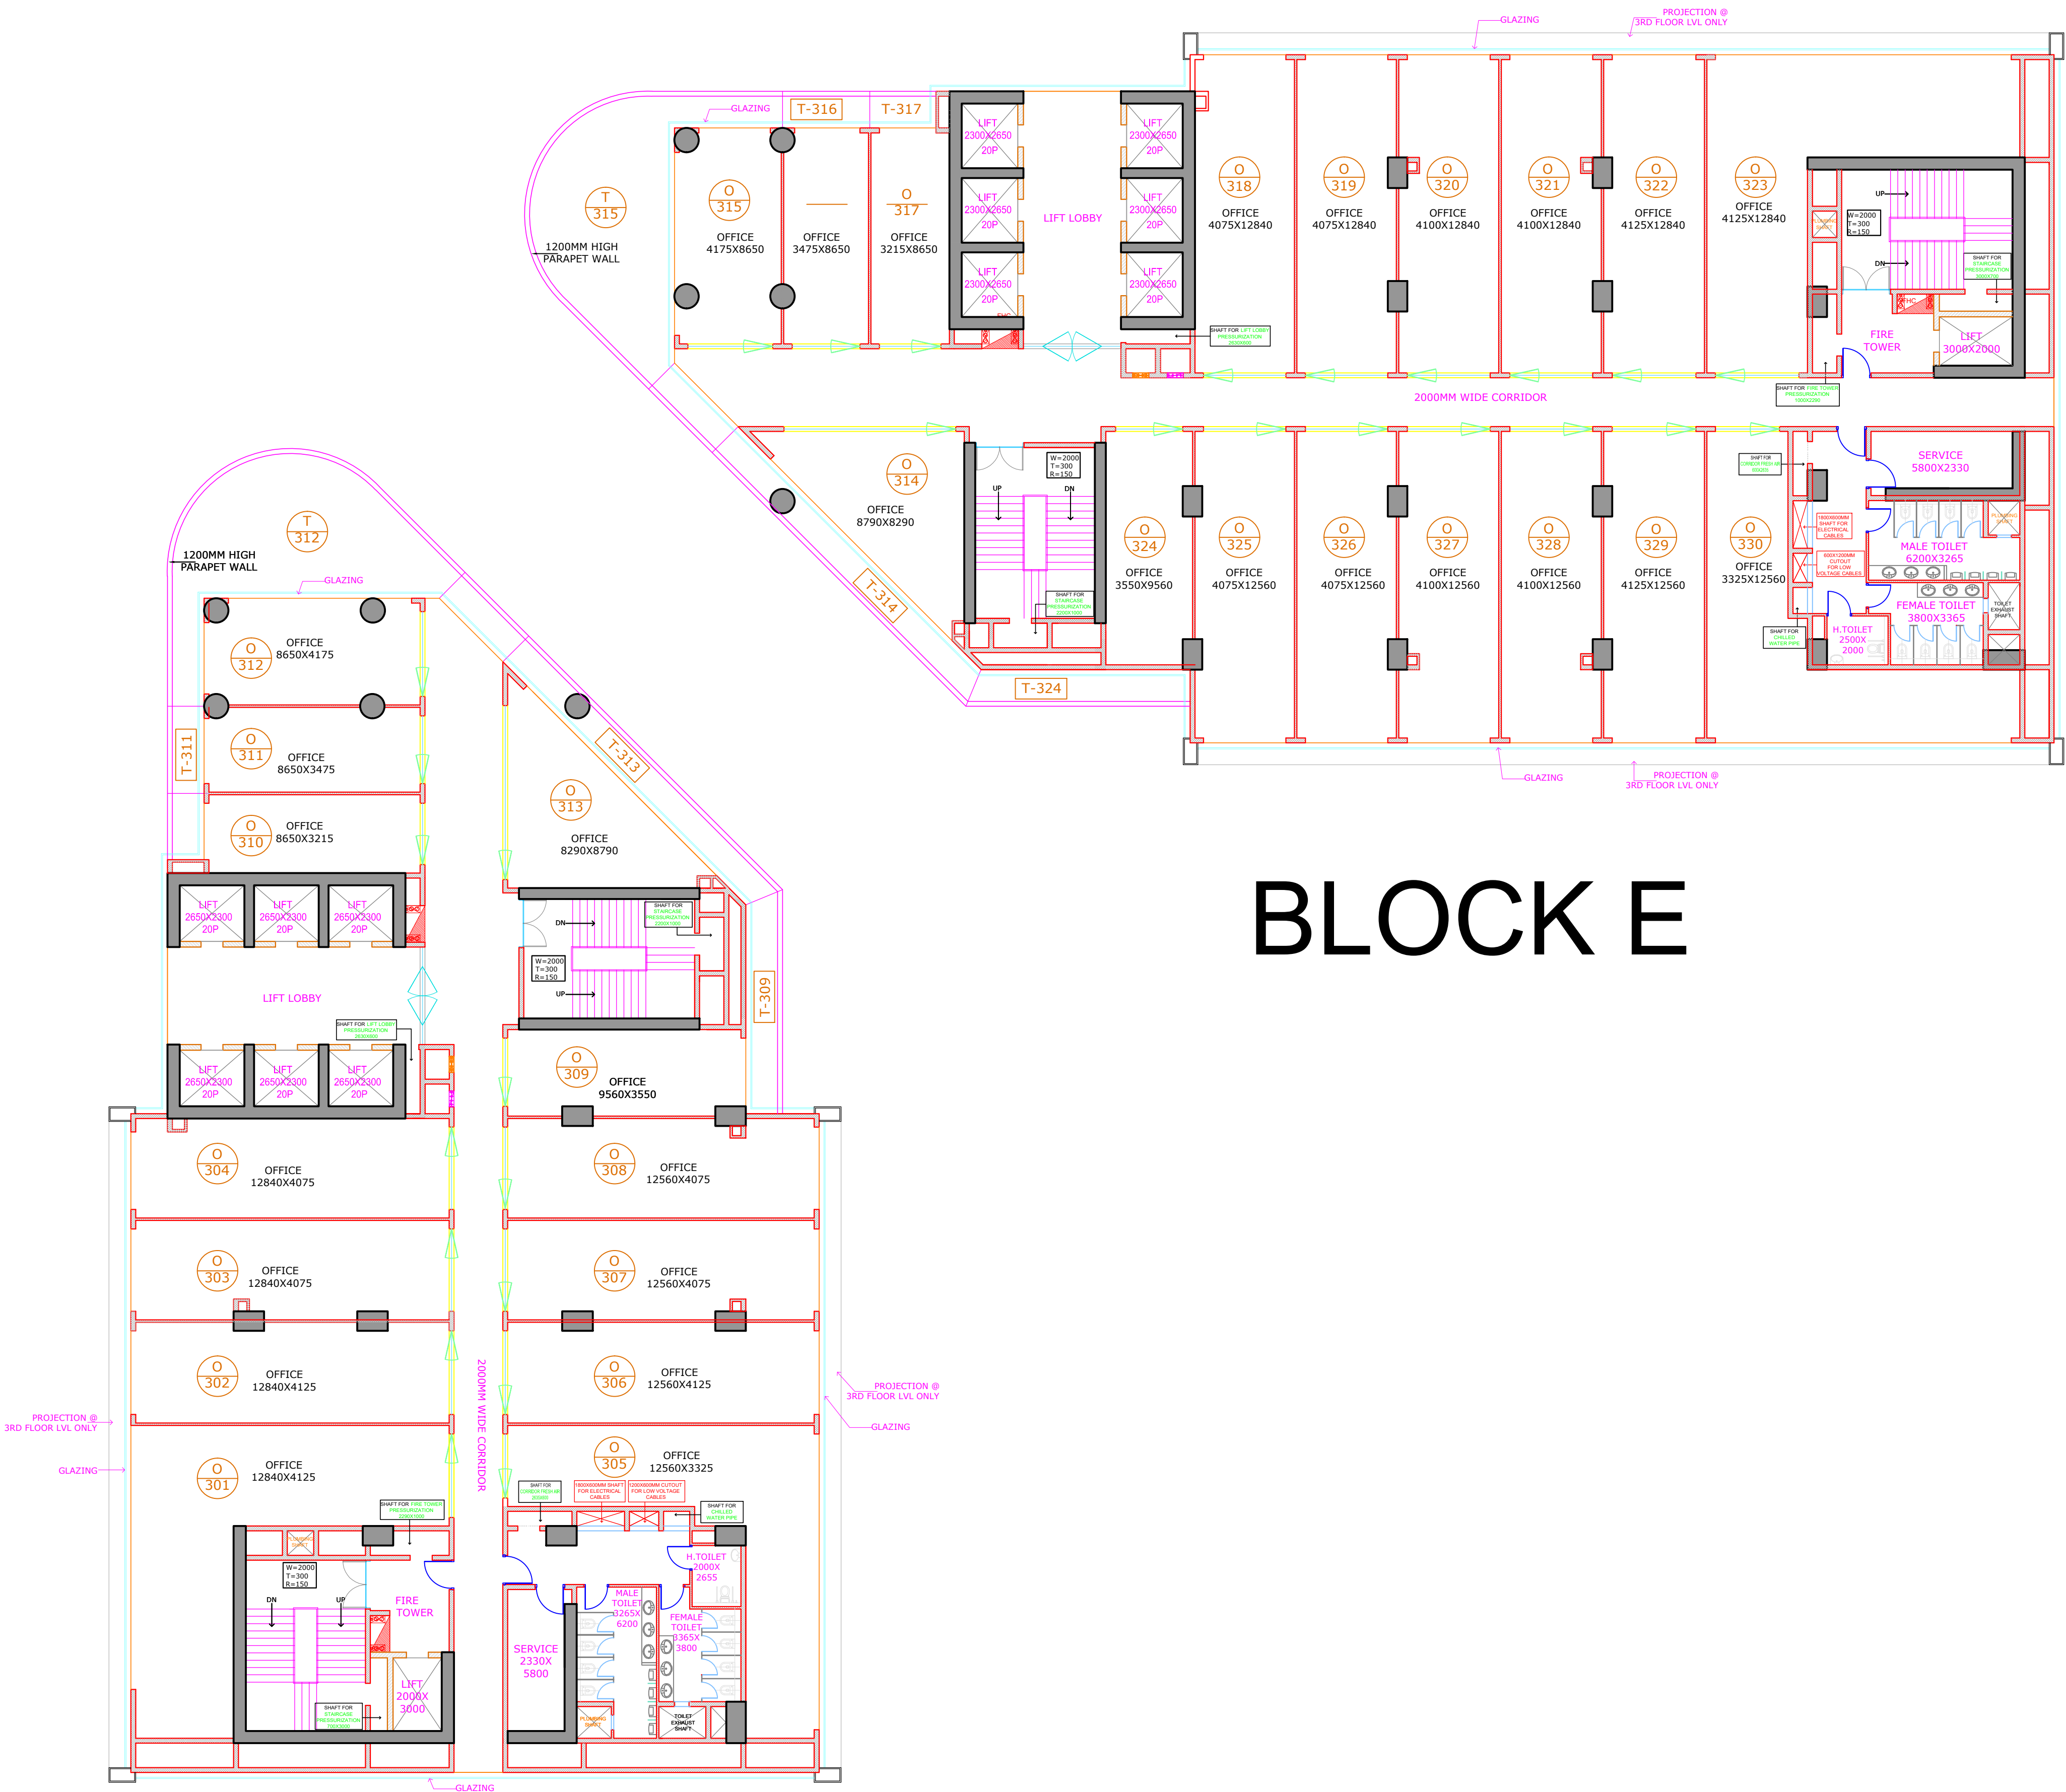


3RD, 4TH & 5TH FLOOR PLAN

PROJECT TITLE:-
PROPOSED INSTITUTIONAL BUILDING ON
PLOT NO. - 01A, SECTOR-140 A, NOIDA
FOR M/S - FAIRFOX ITINFRA PVT. LTD.(SPC)


DRAWING TITLE:-
6TH FLOOR INVENTORY PLAN
(BLOCK E)

DATE	24.02.2022
SCALE	1:150
DRN. BY	
CHKD. BY	

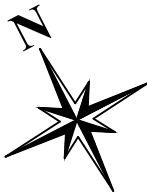


ARCHITECT'S SIGN

OWNER'S SIGN

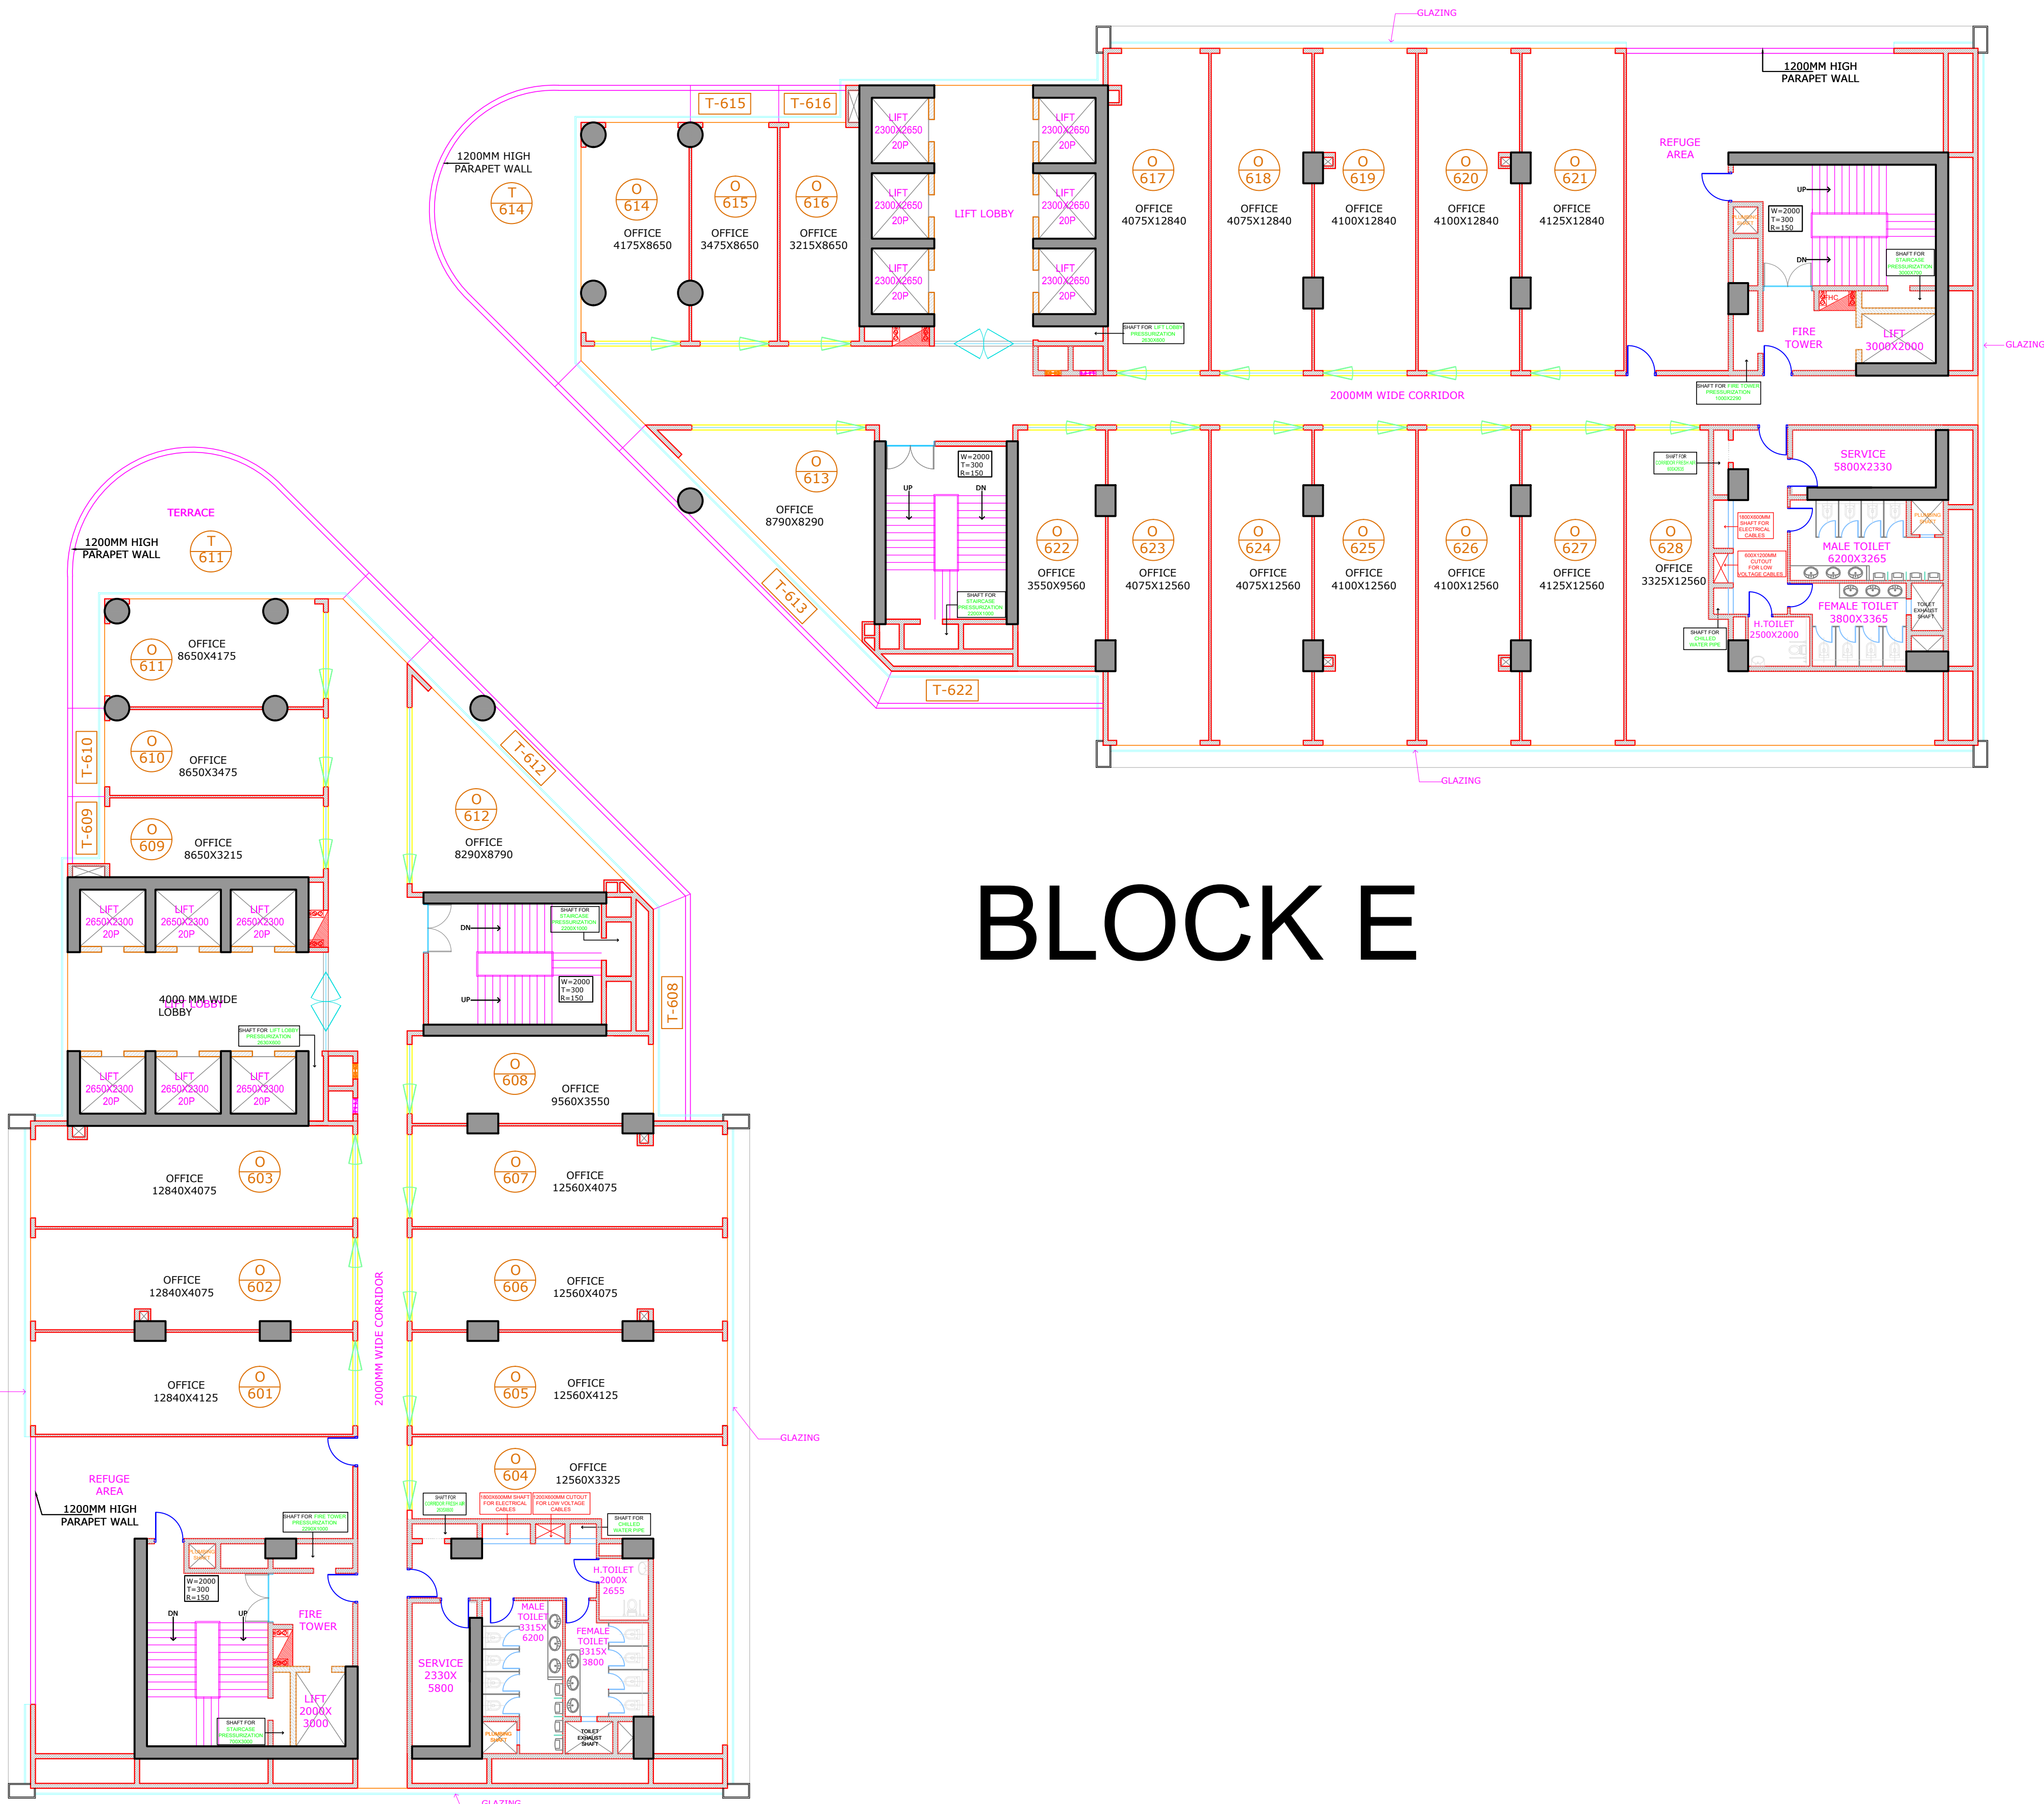

6TH FLOOR PLAN

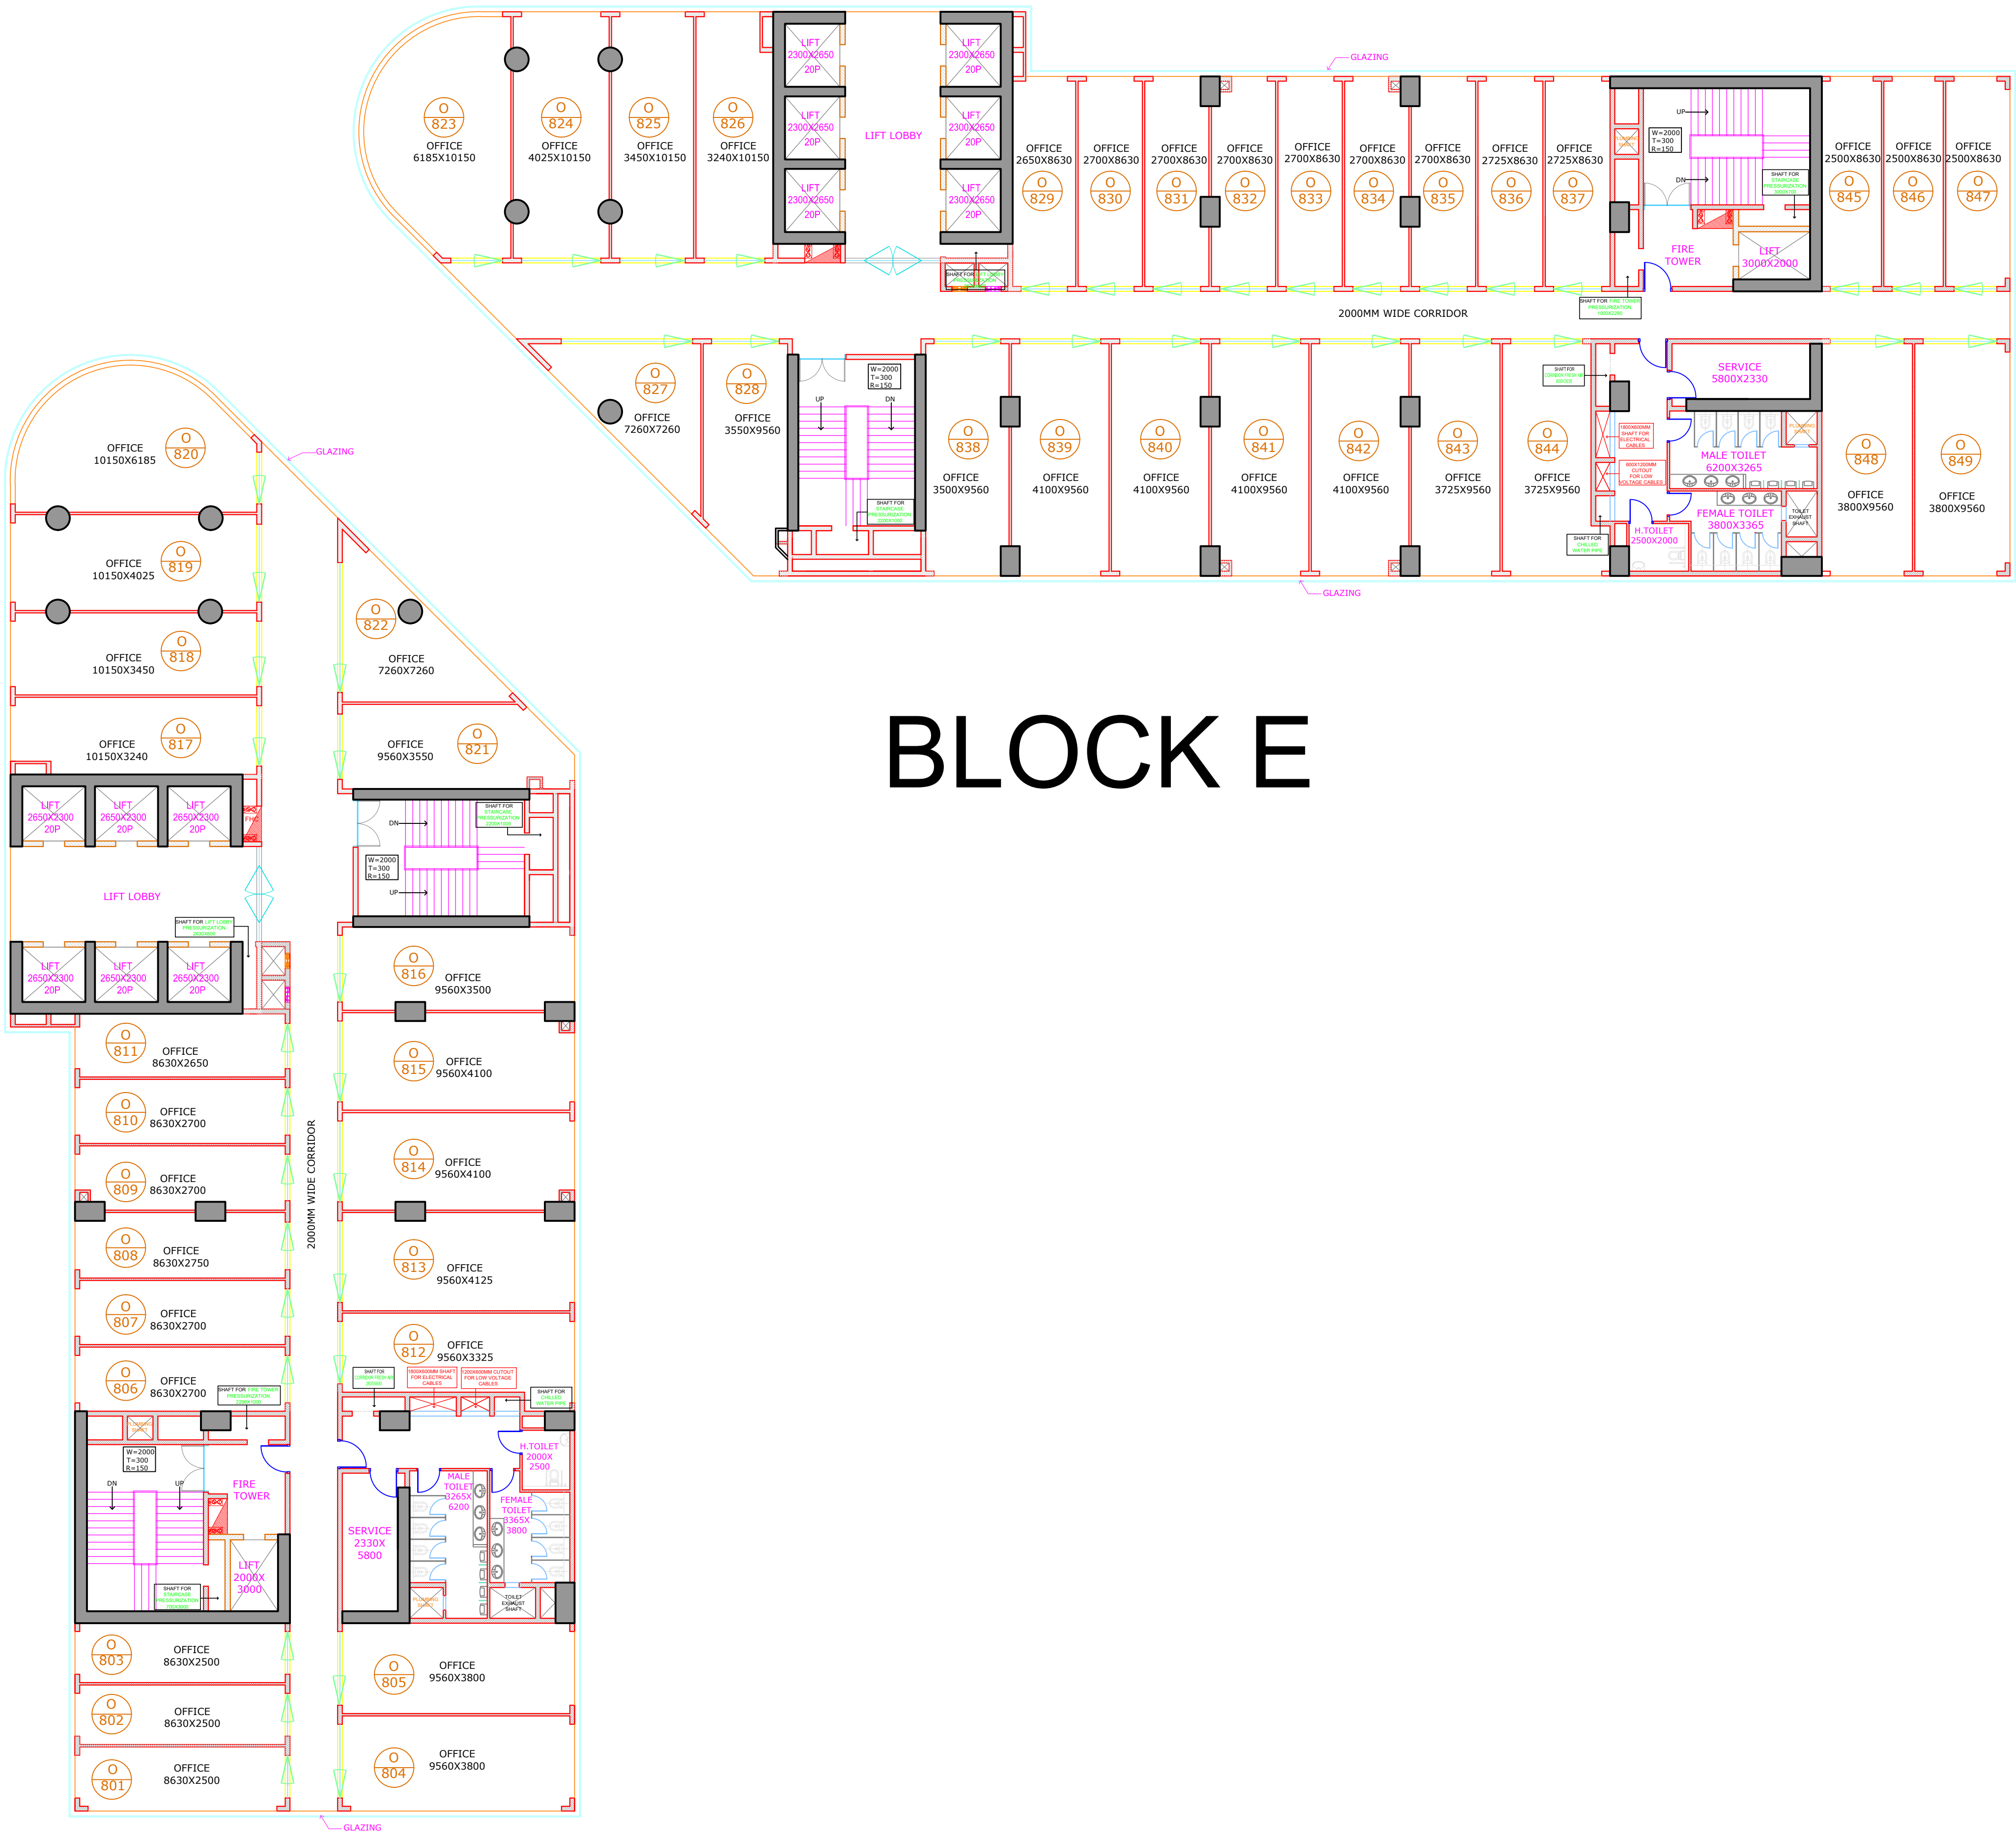


8TH,9TH,11TH,12TH TYPICAL FLOOR PLAN

PROJECT TITLE:-
PROPOSED INSTITUTIONAL BUILDING ON
PLOT NO. - 01A, SECTOR-140 A, NOIDA
FOR M/S - FAIRFOX ITINFRA PVT. LTD.(SPC)

DRAWING TITLE:-
8TH,9TH,11TH,12TH FLOOR
INVENTORY PLAN
(BLOCK E)

DATE	24.02.2022
SCALE	1:150
DRN. BY	
CHKD. BY	

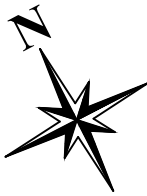

ARCHITECT'S SIGN

OWNER'S SIGN



OWNER'S SIGN _____

PROJECT TITLE:-
PROPOSED INSTITUTIONAL BUILDING ON
PLOT NO. - 01A, SECTOR-140 A, NOIDA
FOR M/S - FAIRFOX ITINFRA PVT. LTD.(SPC)

DRAWING TITLE:-
FIRST FLOOR
INVENTORY PLAN
(BLOCK E)


DATE	24.02.2022
SCALE	1:150
DRN. BY	
CHKD. BY	



ARCHITECT'S SIGN

OWNER'S SIGN

BLOCK E

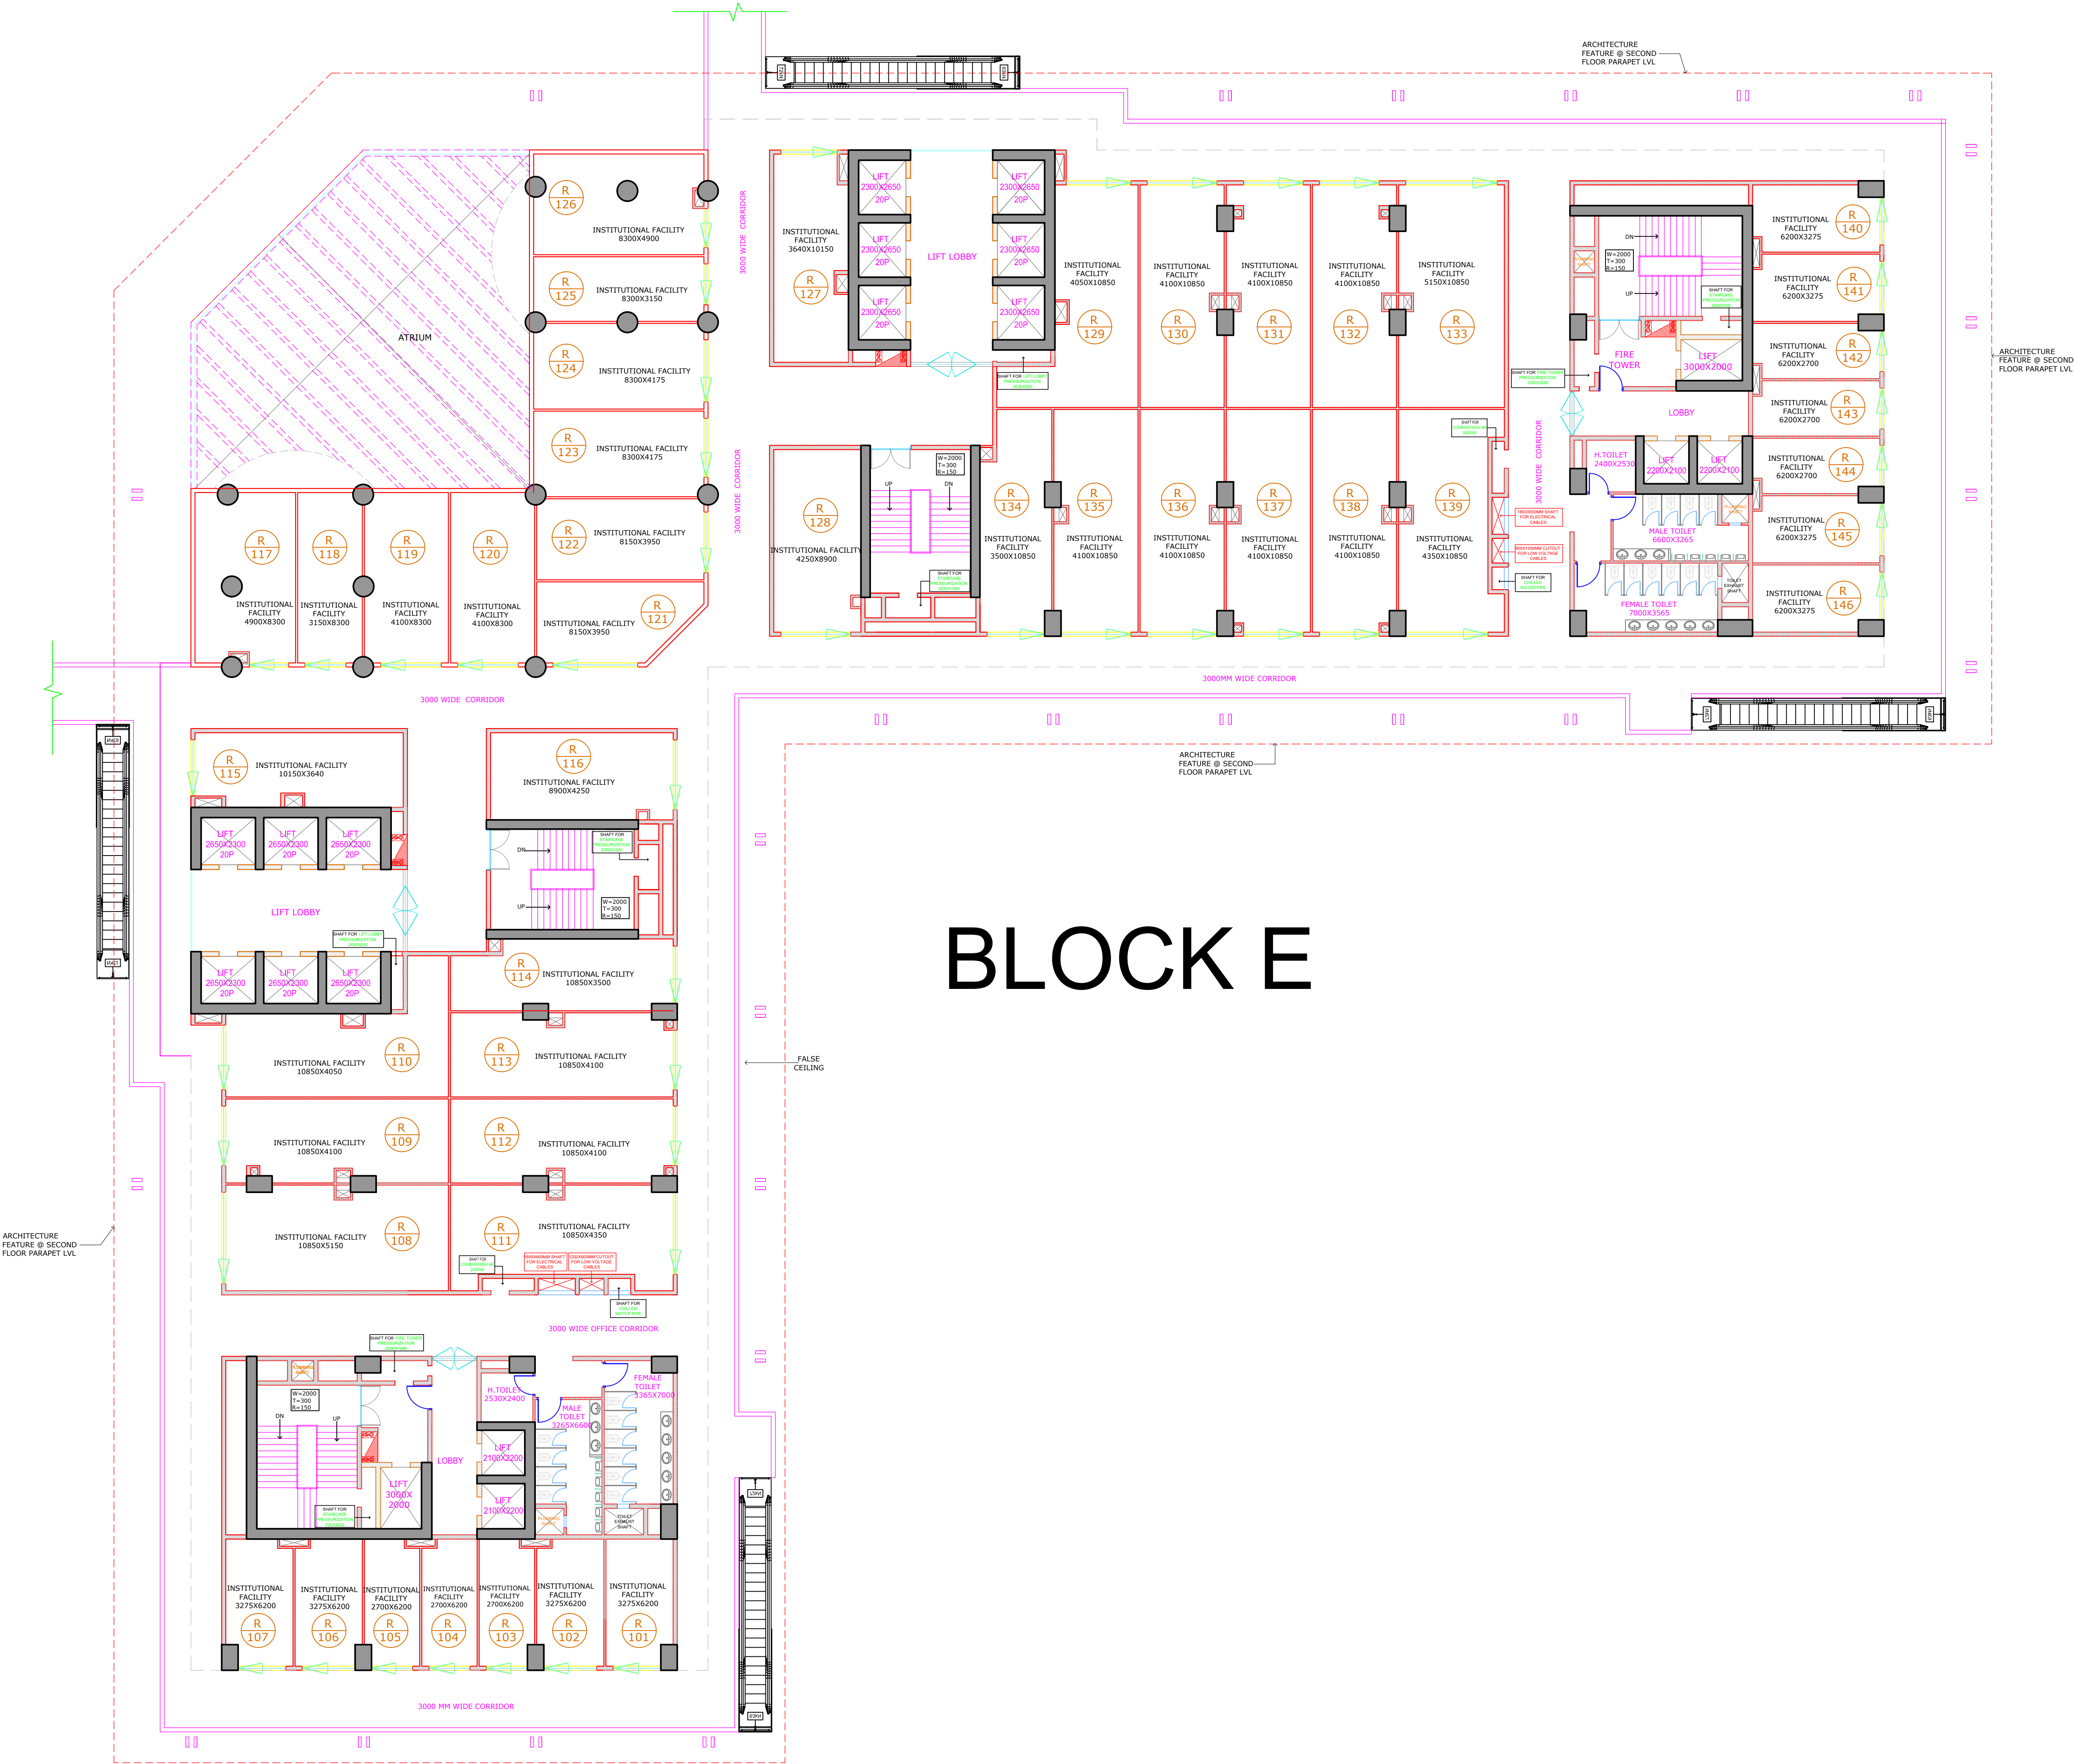

FIRST FLOOR PLAN

PROJECT TITLE:-
PROPOSED INSTITUTIONAL BUILDING ON PLOT NO. - 01A, SECTOR-140 A, NOIDA FOR M/S - FAIRFOX ITINFRA PVT. LTD.(SPC)

DRAWING TITLE:-
GROUND FLOOR INVENTORY PLAN (BLOCK E)

DATE	24.02.2022
SCALE	1:150
DRN. BY	
CHKD. BY	




ARCHITECT'S SIGN

OWNER'S SIGN

BLOCK E

LANDSCAPE PLAZA

GROUND FLOOR PLAN

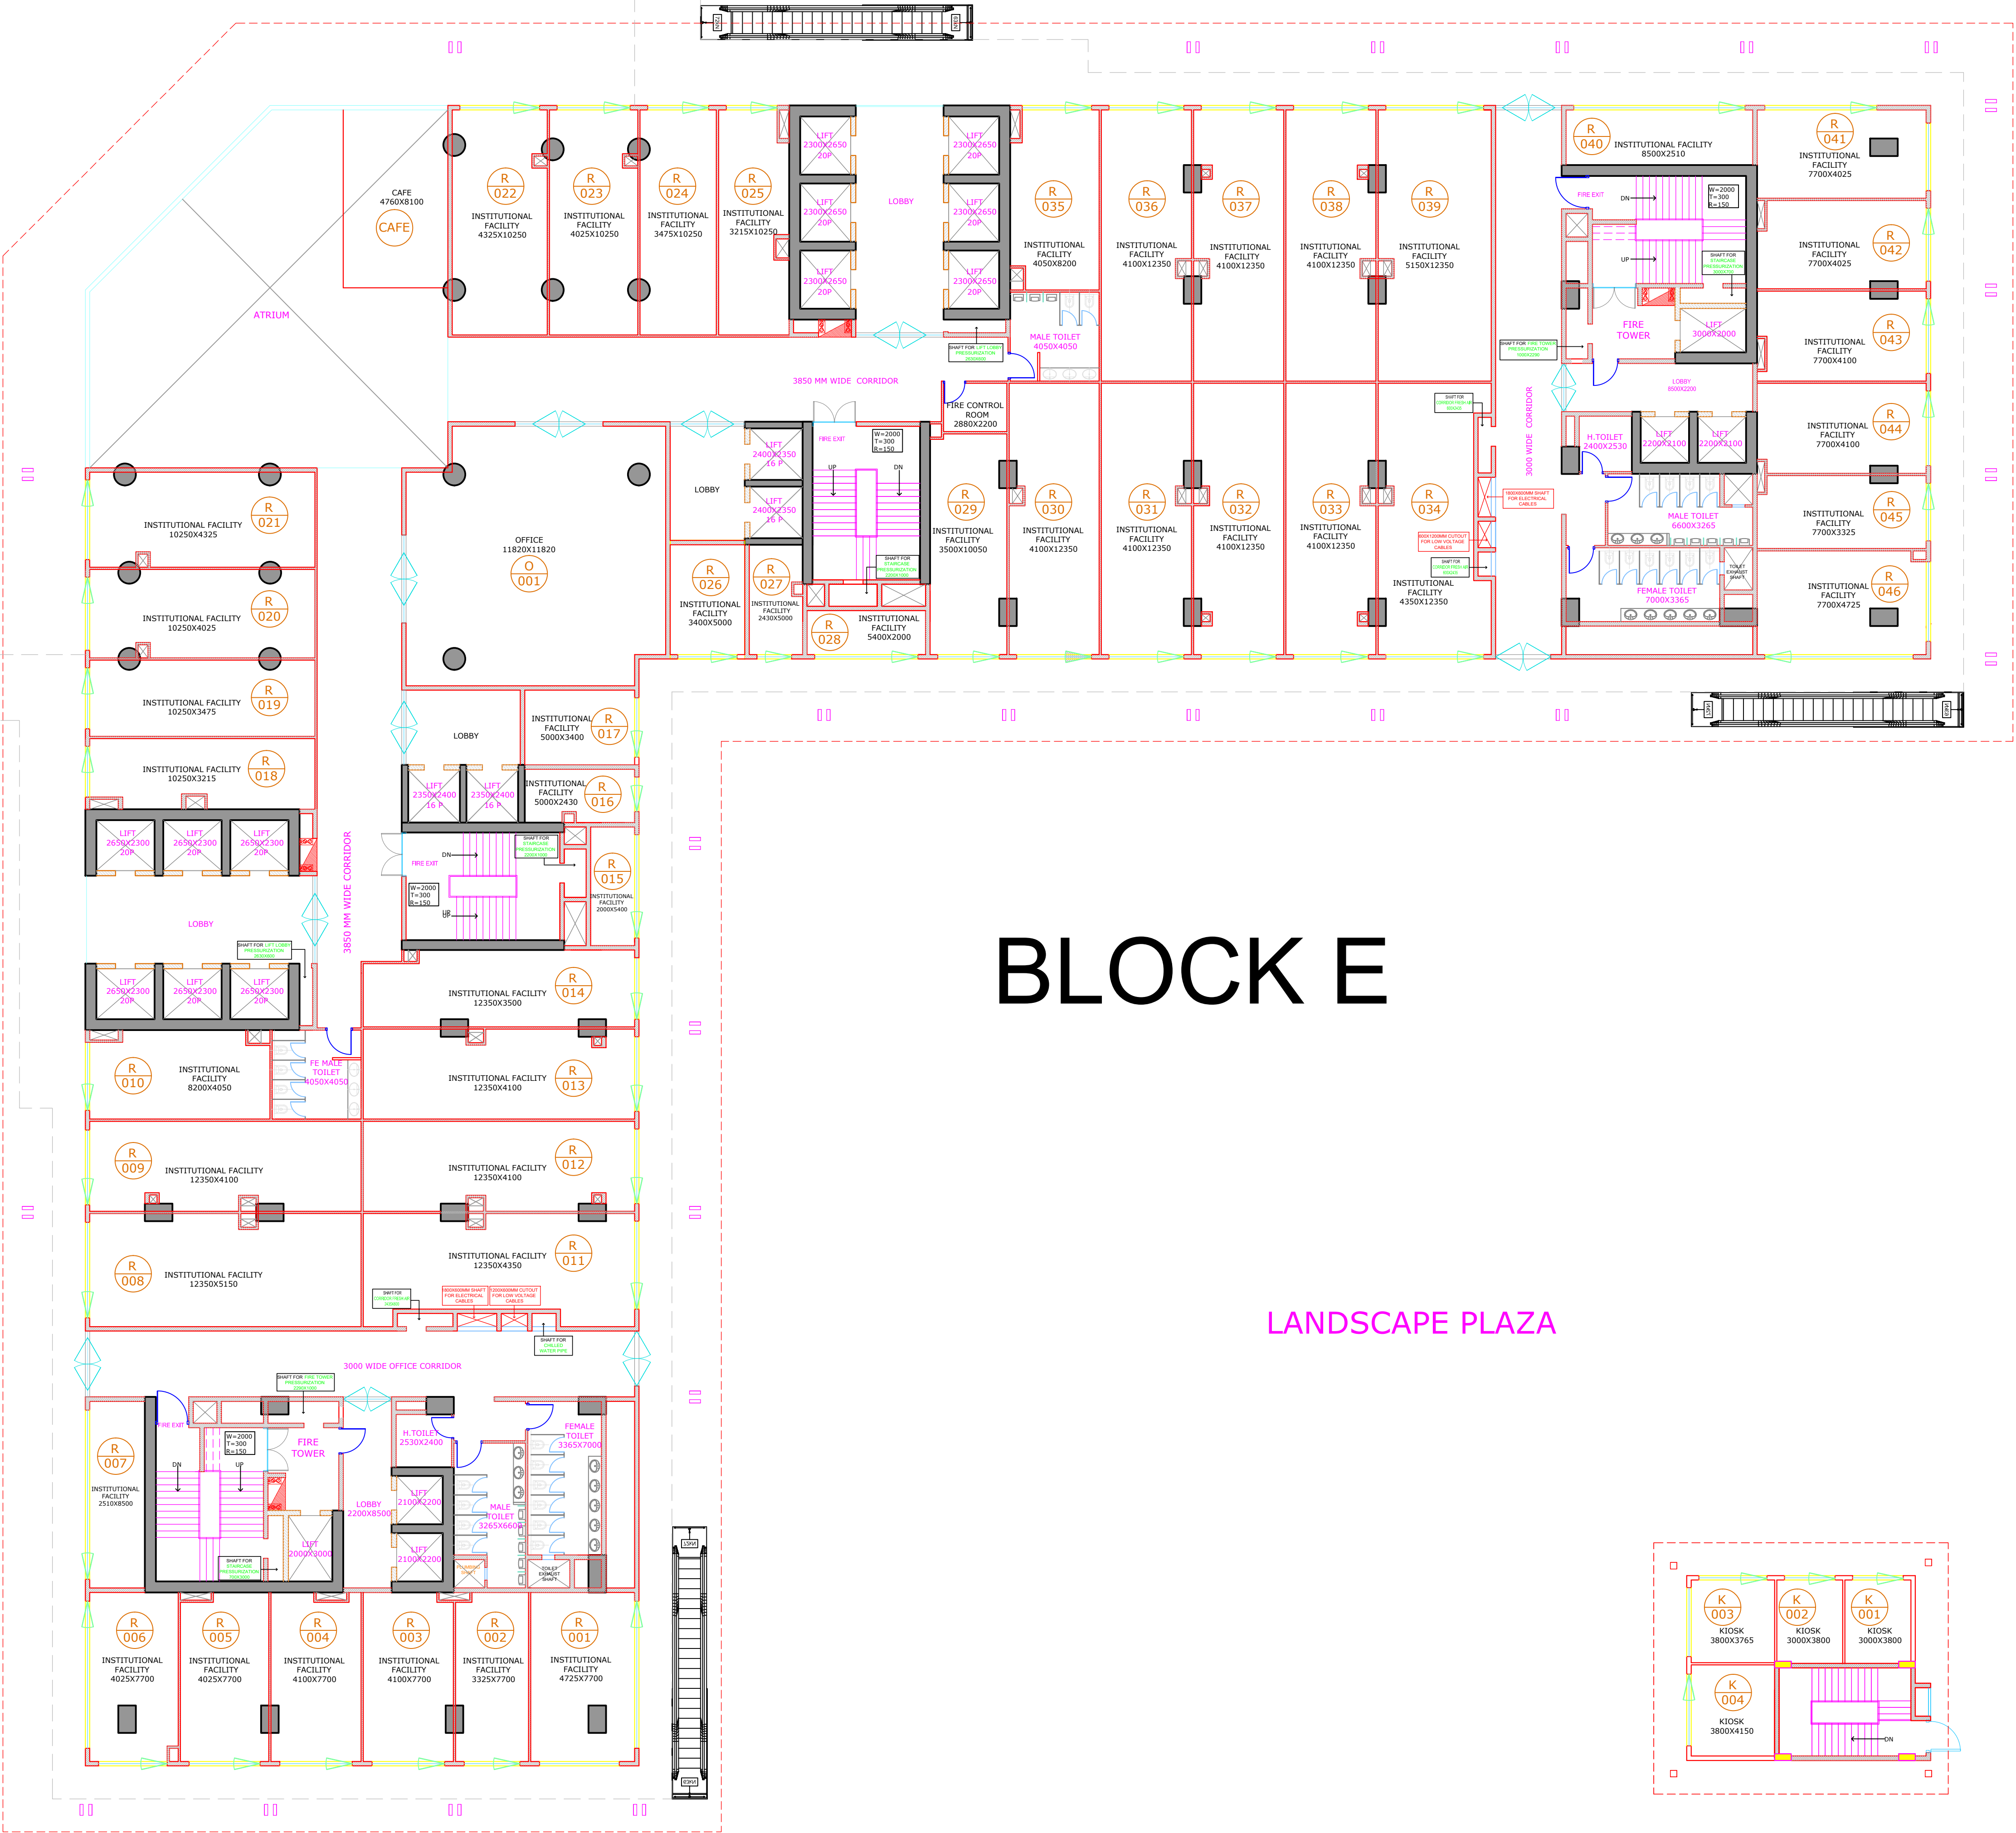



OWNER'S SIGN _____