


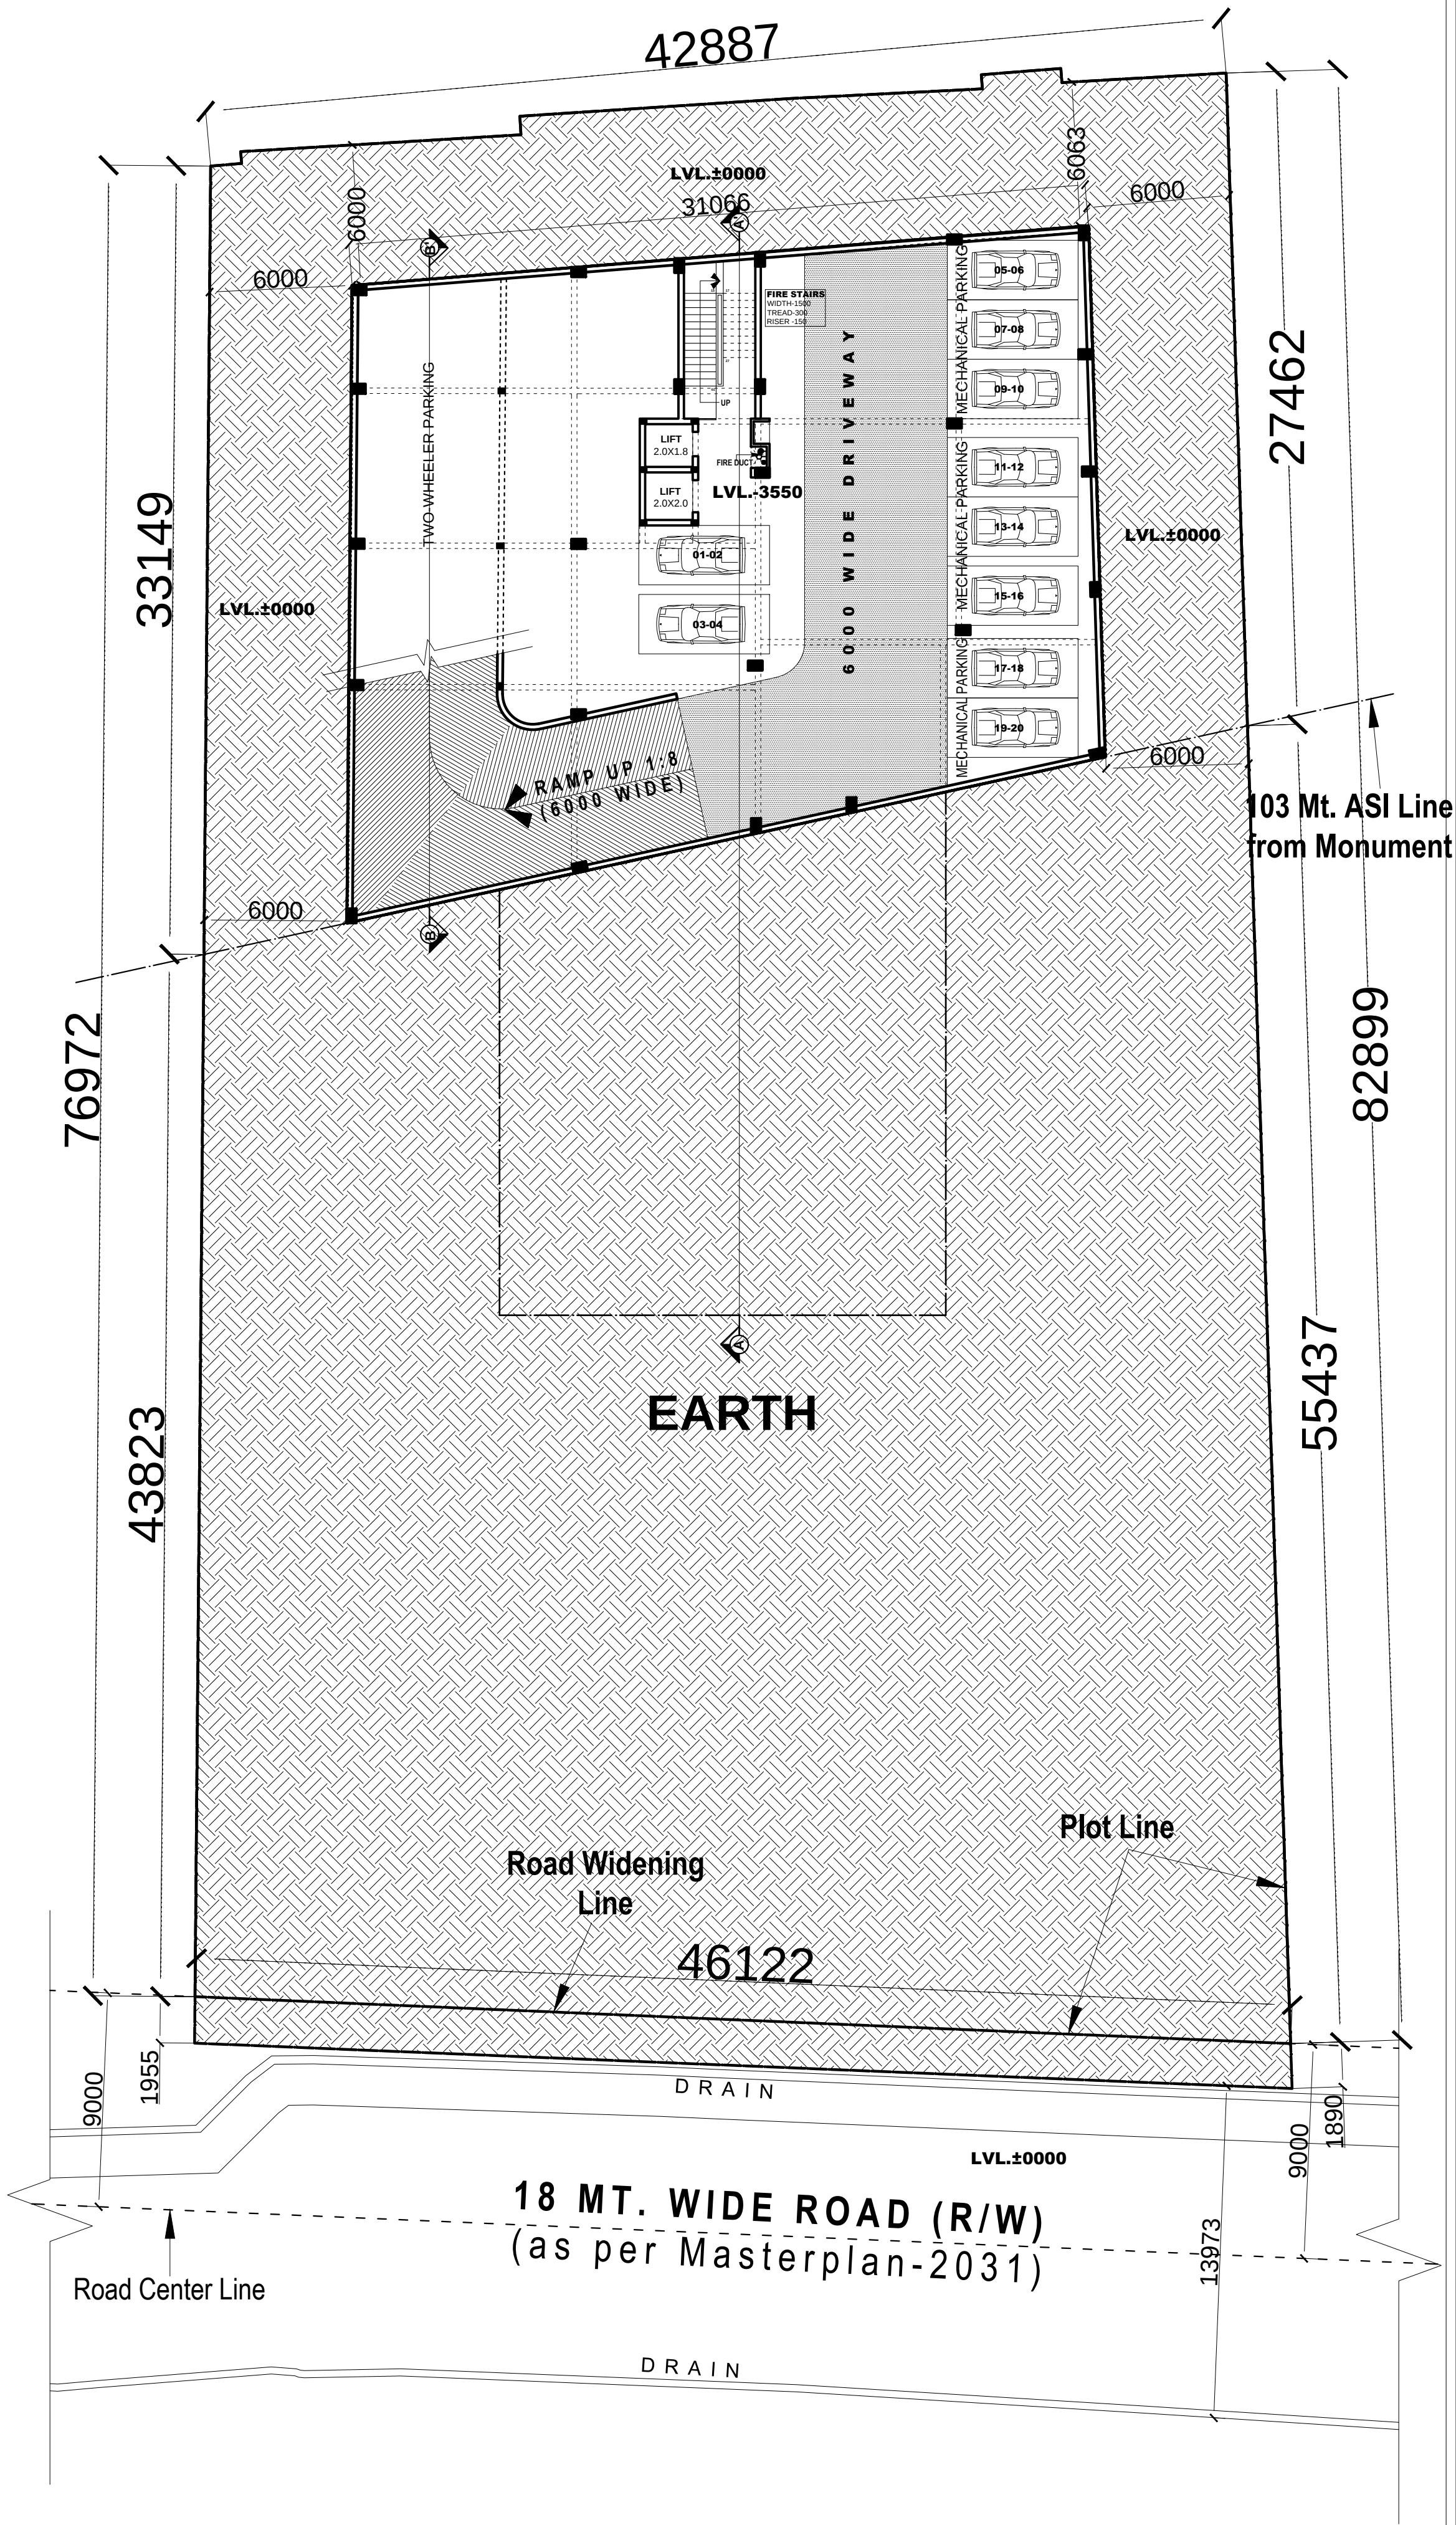

PROPOSED -

**PROPOSED
COMMERCIAL COMPLEX
& GROUP HOUSING**

FOR DR. RAJESH KUMAR SETH,
DR. VIJAY KUMAR SETH,
DR. AJEET KUMAR SETH,
MR. VIKRAM SETH,
DR. (MRS.) SUNITA SETH,
MR. RAVI SETH,
DR. (MRS.) VEENA BAJPAI,
MR. ANKUR BAJPAI,
MR. AMIT SETH;
ON PLOT NO. 4 AT
CAPPER ROAD, LALBAGH,
LUCKNOW.

OWNER'S SIGN

THIS IS TO CERTIFY THAT THIS PROPOSED DRAWING IS
PREPARED AS PER MASTER PLAN 2031 AND
BUILDING BYE LAWS-2016

*All Dimensions are in Millimeters or as specified

DWG. TITLE - **BASEMENT PLAN**
(MECHANICALLY VENTILATED AND LIGHTED)


SCALE - SHEET NO. - JOB NO. -

DATED - DEALT BY - CHECKED. BY -

ARCHITECT

SUBMISSION DRAWING

point architects pvt. ltd.
ARCHITECTS & INT. DESIGNERS
FLAT No. 1, G. FLOOR, 4/45, ROYAL COURT
WAZIR HASAN ROAD, LUCKNOW
Ph.: 0522-4073807, Email: point_arch_@rediffmail.com

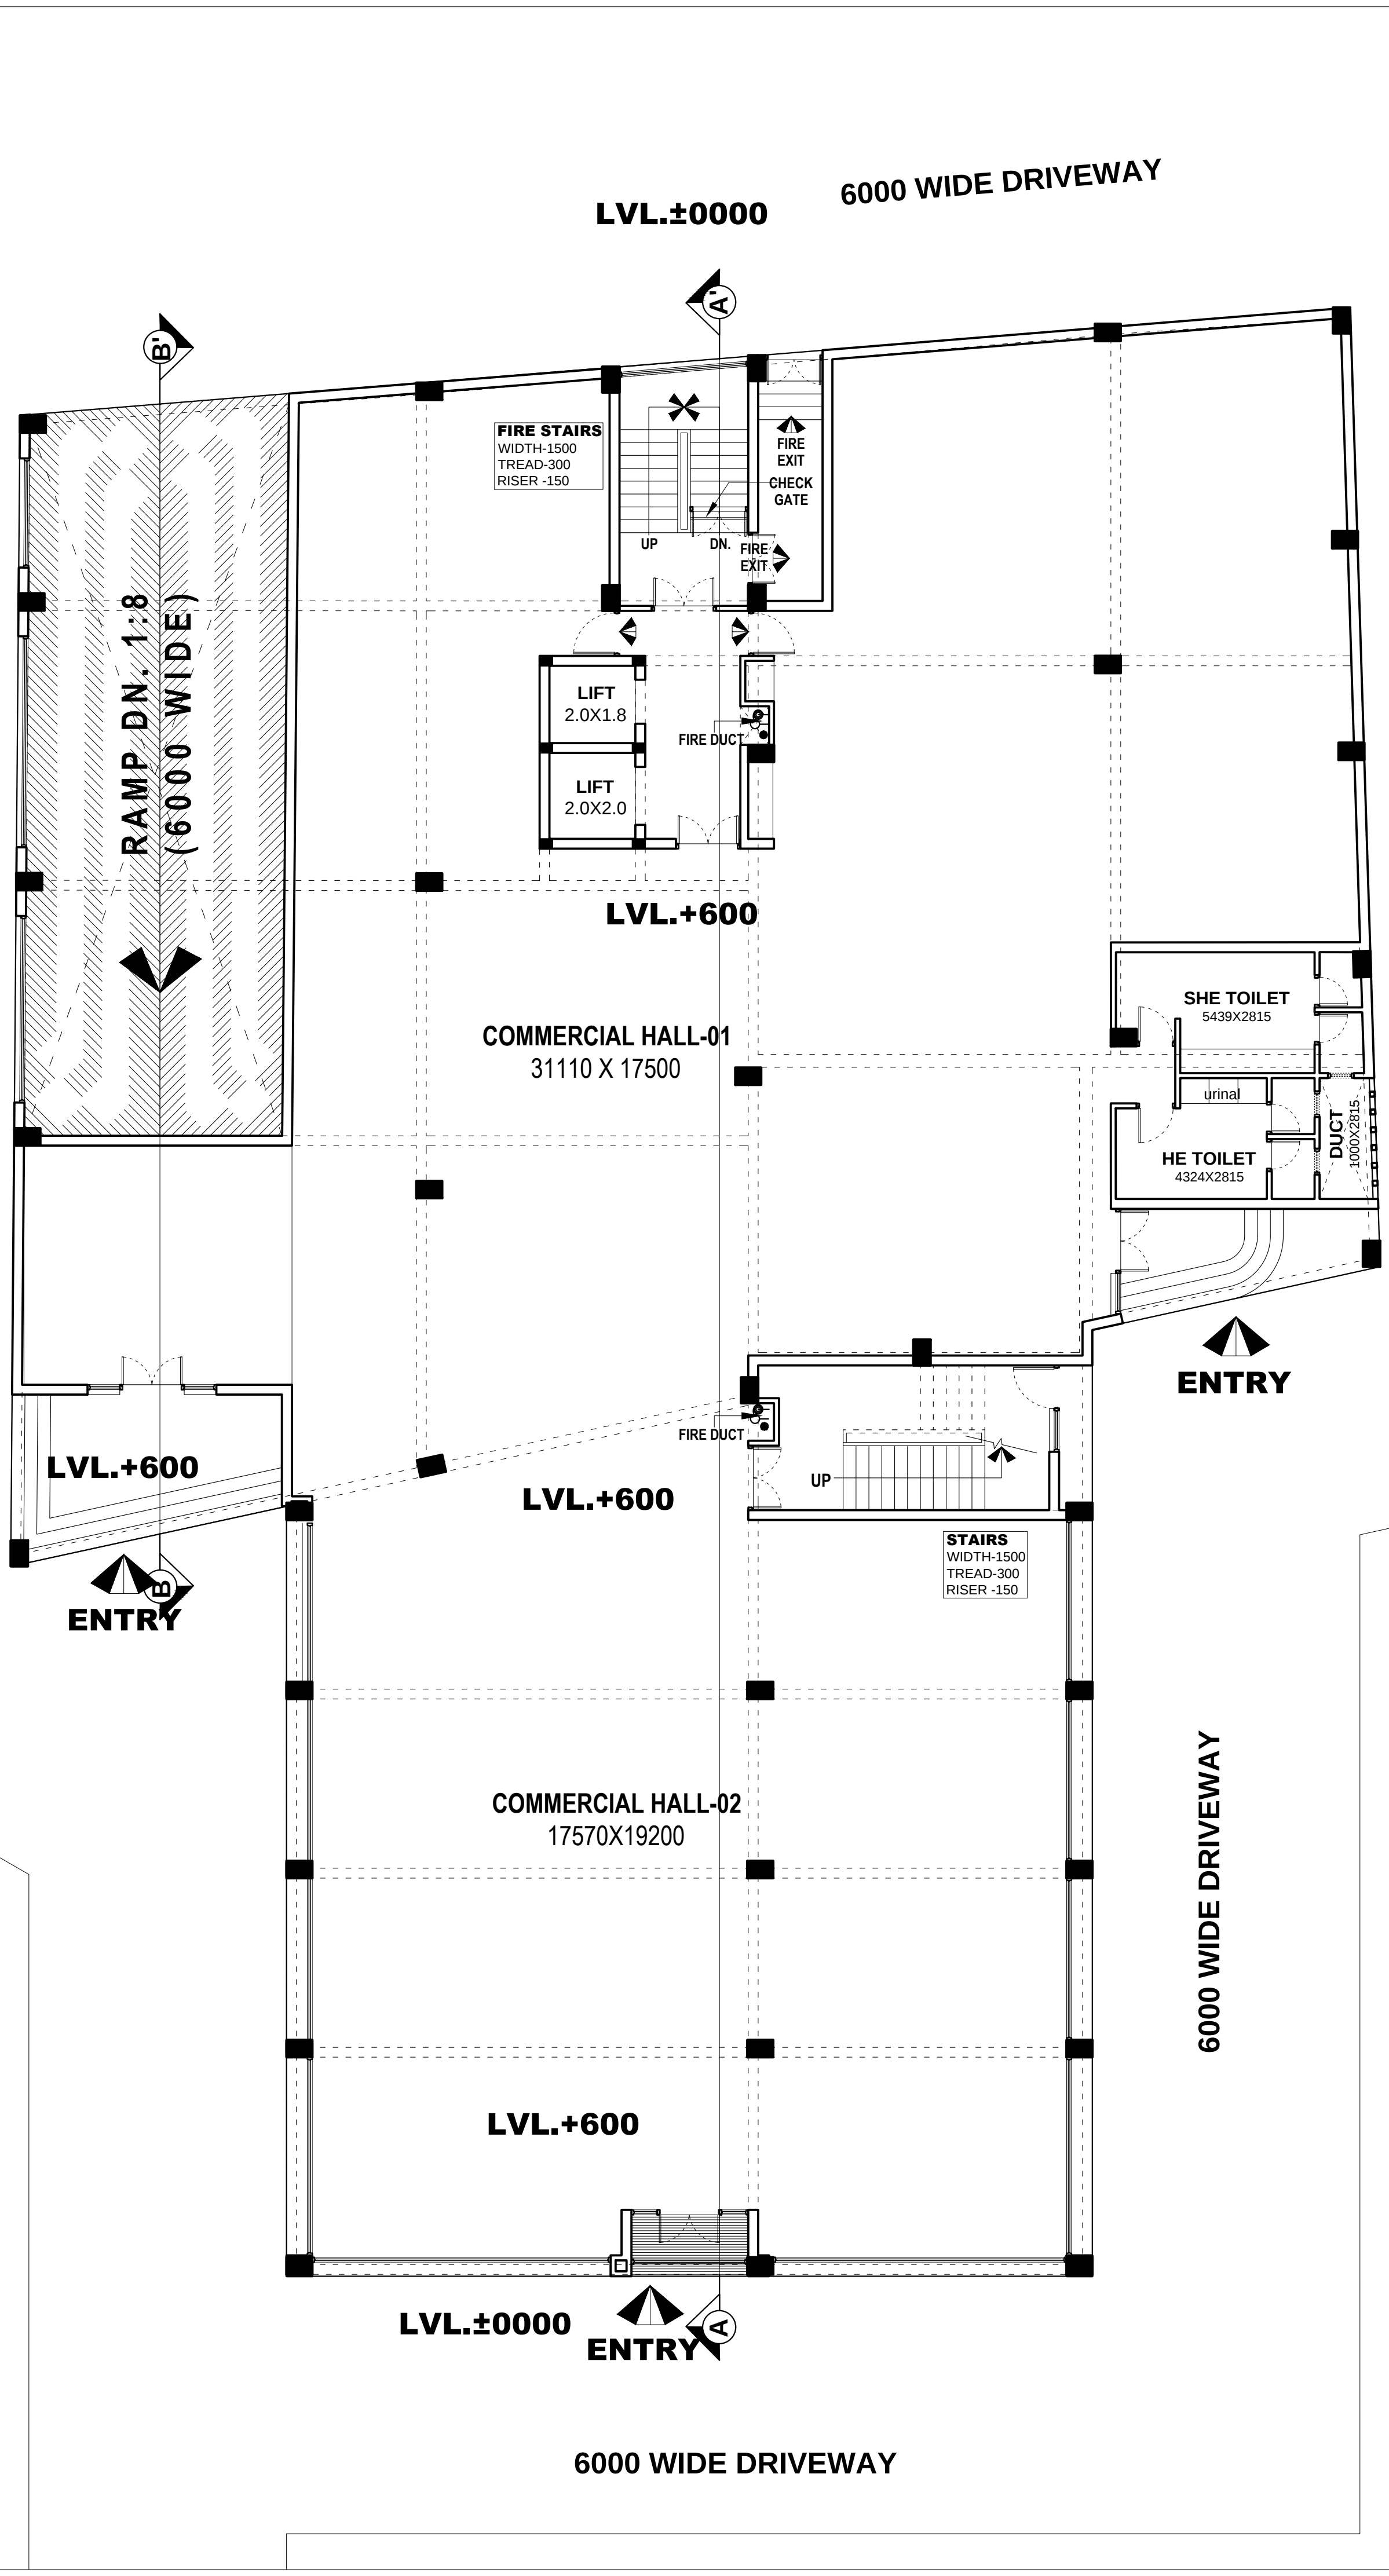

PROPOSED -

**PROPOSED
COMMERCIAL COMPLEX
& GROUP HOUSING**

FOR DR. RAJESH KUMAR SETH,
DR. VIJAY KUMAR SETH,
DR. AJEET KUMAR SETH,
MR. VIKRAM SETH,
DR. (MRS.) SUNITA SETH,
MR. RAVI SETH,
DR. (MRS.) VEENA BAJPAI,
MR. ANKUR BAJPAI,
MR. AMIT SETH;
ON PLOT NO. 4 AT
CAPPER ROAD, LALBAGH,
LUCKNOW.

OWNER'S SIGN

THIS IS TO CERTIFY THAT THIS PROPOSED DRAWING IS
PREPARED AS PER MASTER PLAN 2031 AND
BUILDING BYE LAWS-2016

*All Dimensions are in Millimeters or as specified

DWG. TITLE -
GROUND FLOOR PLAN

SCALE -	SHEET NO. -	JOB NO. -
----------------	--------------------	------------------

DATED -	DEALT BY -	CHECKED. BY -
----------------	-------------------	----------------------

ARCHITECT	
------------------	--

SUBMISSION DRAWING

point architects pvt. ltd.
ARCHITECTS & INT. DESIGNERS
FLAT No. 1, G. FLOOR, 4/45, ROYAL COURT
WAZIR HASAN ROAD, LUCKNOW
Ph.: 0522-4073807, Email: point_arch_@rediffmail.com


**PROPOSED
COMMERCIAL COMPLEX
& GROUP HOUSING**

OWNER'S SIGN


*All Dimensions are in Millimeters or as specified

FIRST FLOOR PLAN

ARCHITECT

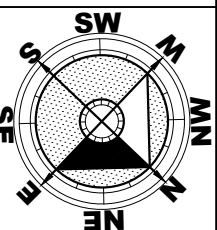

point architects pvt. ltd.
ARCHITECTS & INT. DESIGNERS
FLAT No. 1, G. FLOOR, 4/45, ROYAL COURT
WAZIR HASAN ROAD, LUCKNOW
Ph.: 0522-4073807, Email: point_arch_@rediffmail.com

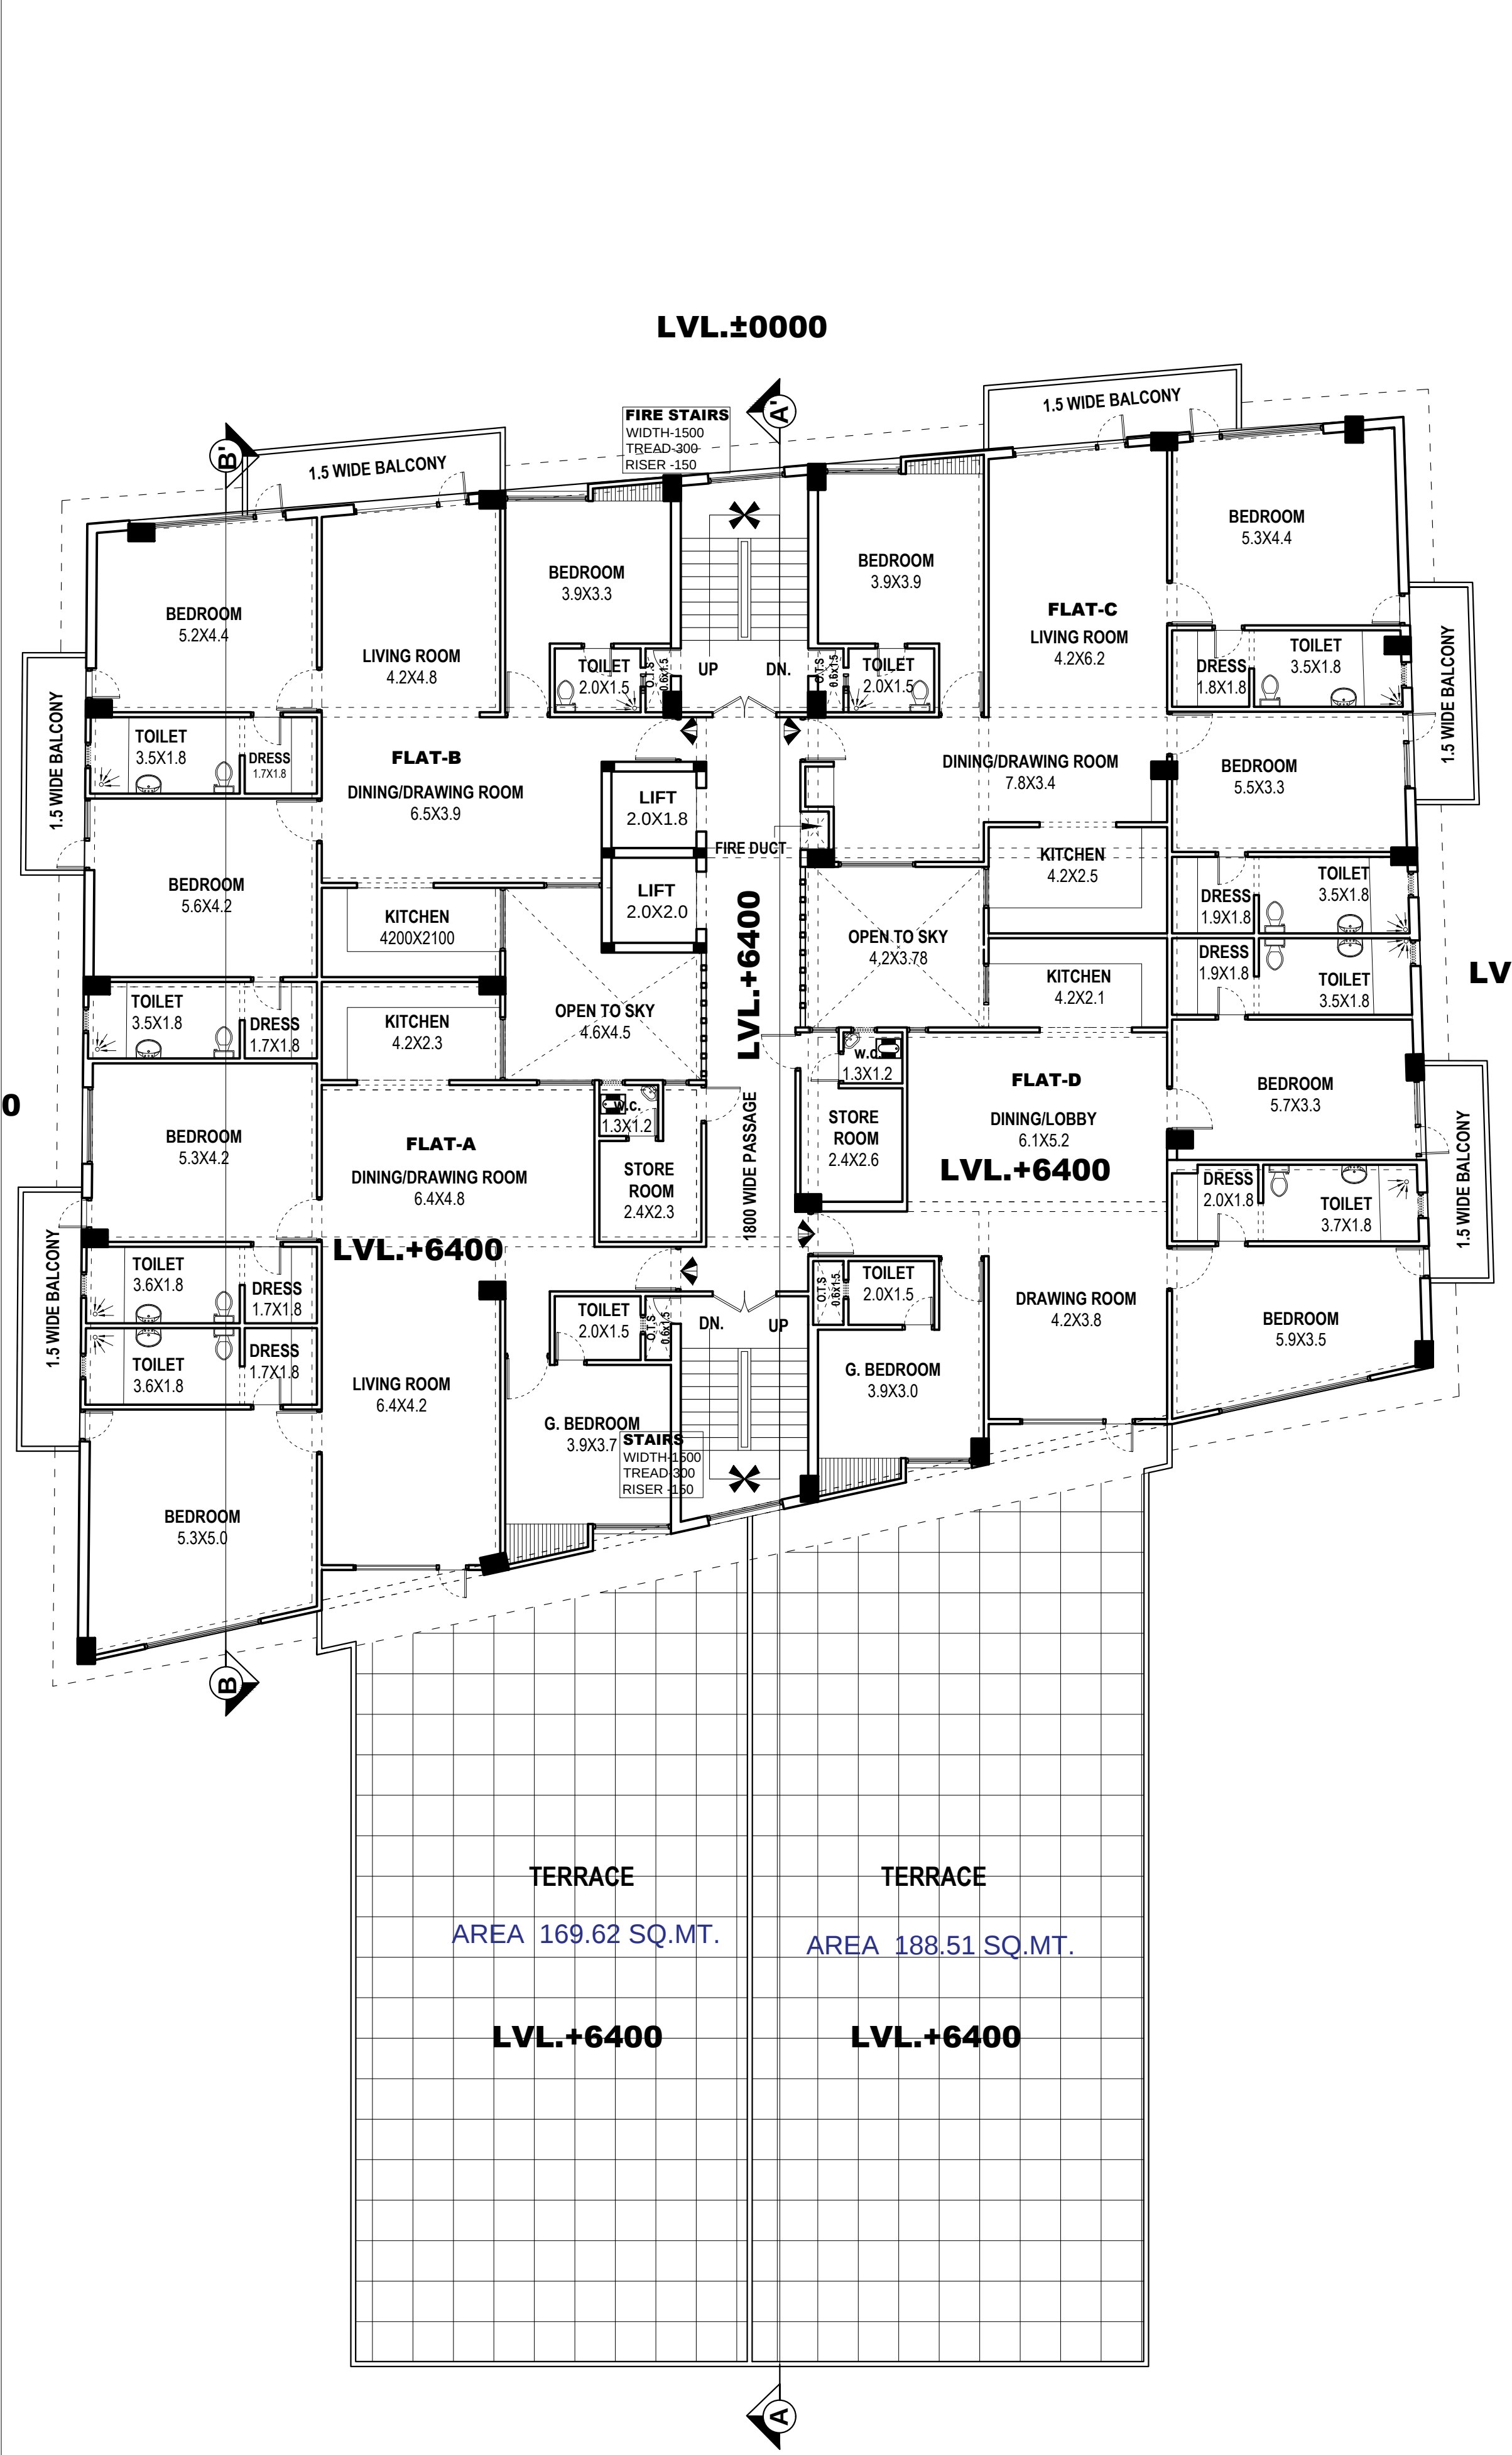

PROPOSED
COMMERCIAL COMPLEX
& GROUP HOUSING

FOR DR. RAJESH KUMAR SETH,
DR. VIJAY KUMAR SETH,
DR. AJEET KUMAR SETH,
MR. VIKRAM SETH,
DR. (MRS.) SUNITA SETH,
MR. RAVI SETH,
DR. (MRS.) VEENA BAJPAI,
MR. ANKUR BAJPAI,
MR. AMIT SETH;
ON PLOT NO. 4 AT
CAPPER ROAD, LALBAGH,
LUCKNOW.

OWNER'S SIGN

THIS IS TO CERTIFY THAT THIS PROPOSED DRAWING IS
PREPARED AS PER MASTER PLAN 2031 AND
BUILDING BYE LAWS-2016


*All Dimensions are in Millimeters or as specified

DWG. TITLE -
SECOND FLOOR PLAN

SCALE -	SHEET NO. -	JOB NO. -
DATED -	DEALT BY -	CHECKED. BY -
ARCHITECT		

SUBMISSION DRAWING

point architects pvt. ltd.
ARCHITECTS & INT. DESIGNERS
FLAT No. 1, G. FLOOR, 4/45, ROYAL COURT
WAZIR HASAN ROAD, LUCKNOW
Ph.: 0522-4073807, Email: point_arch_@rediffmail.com

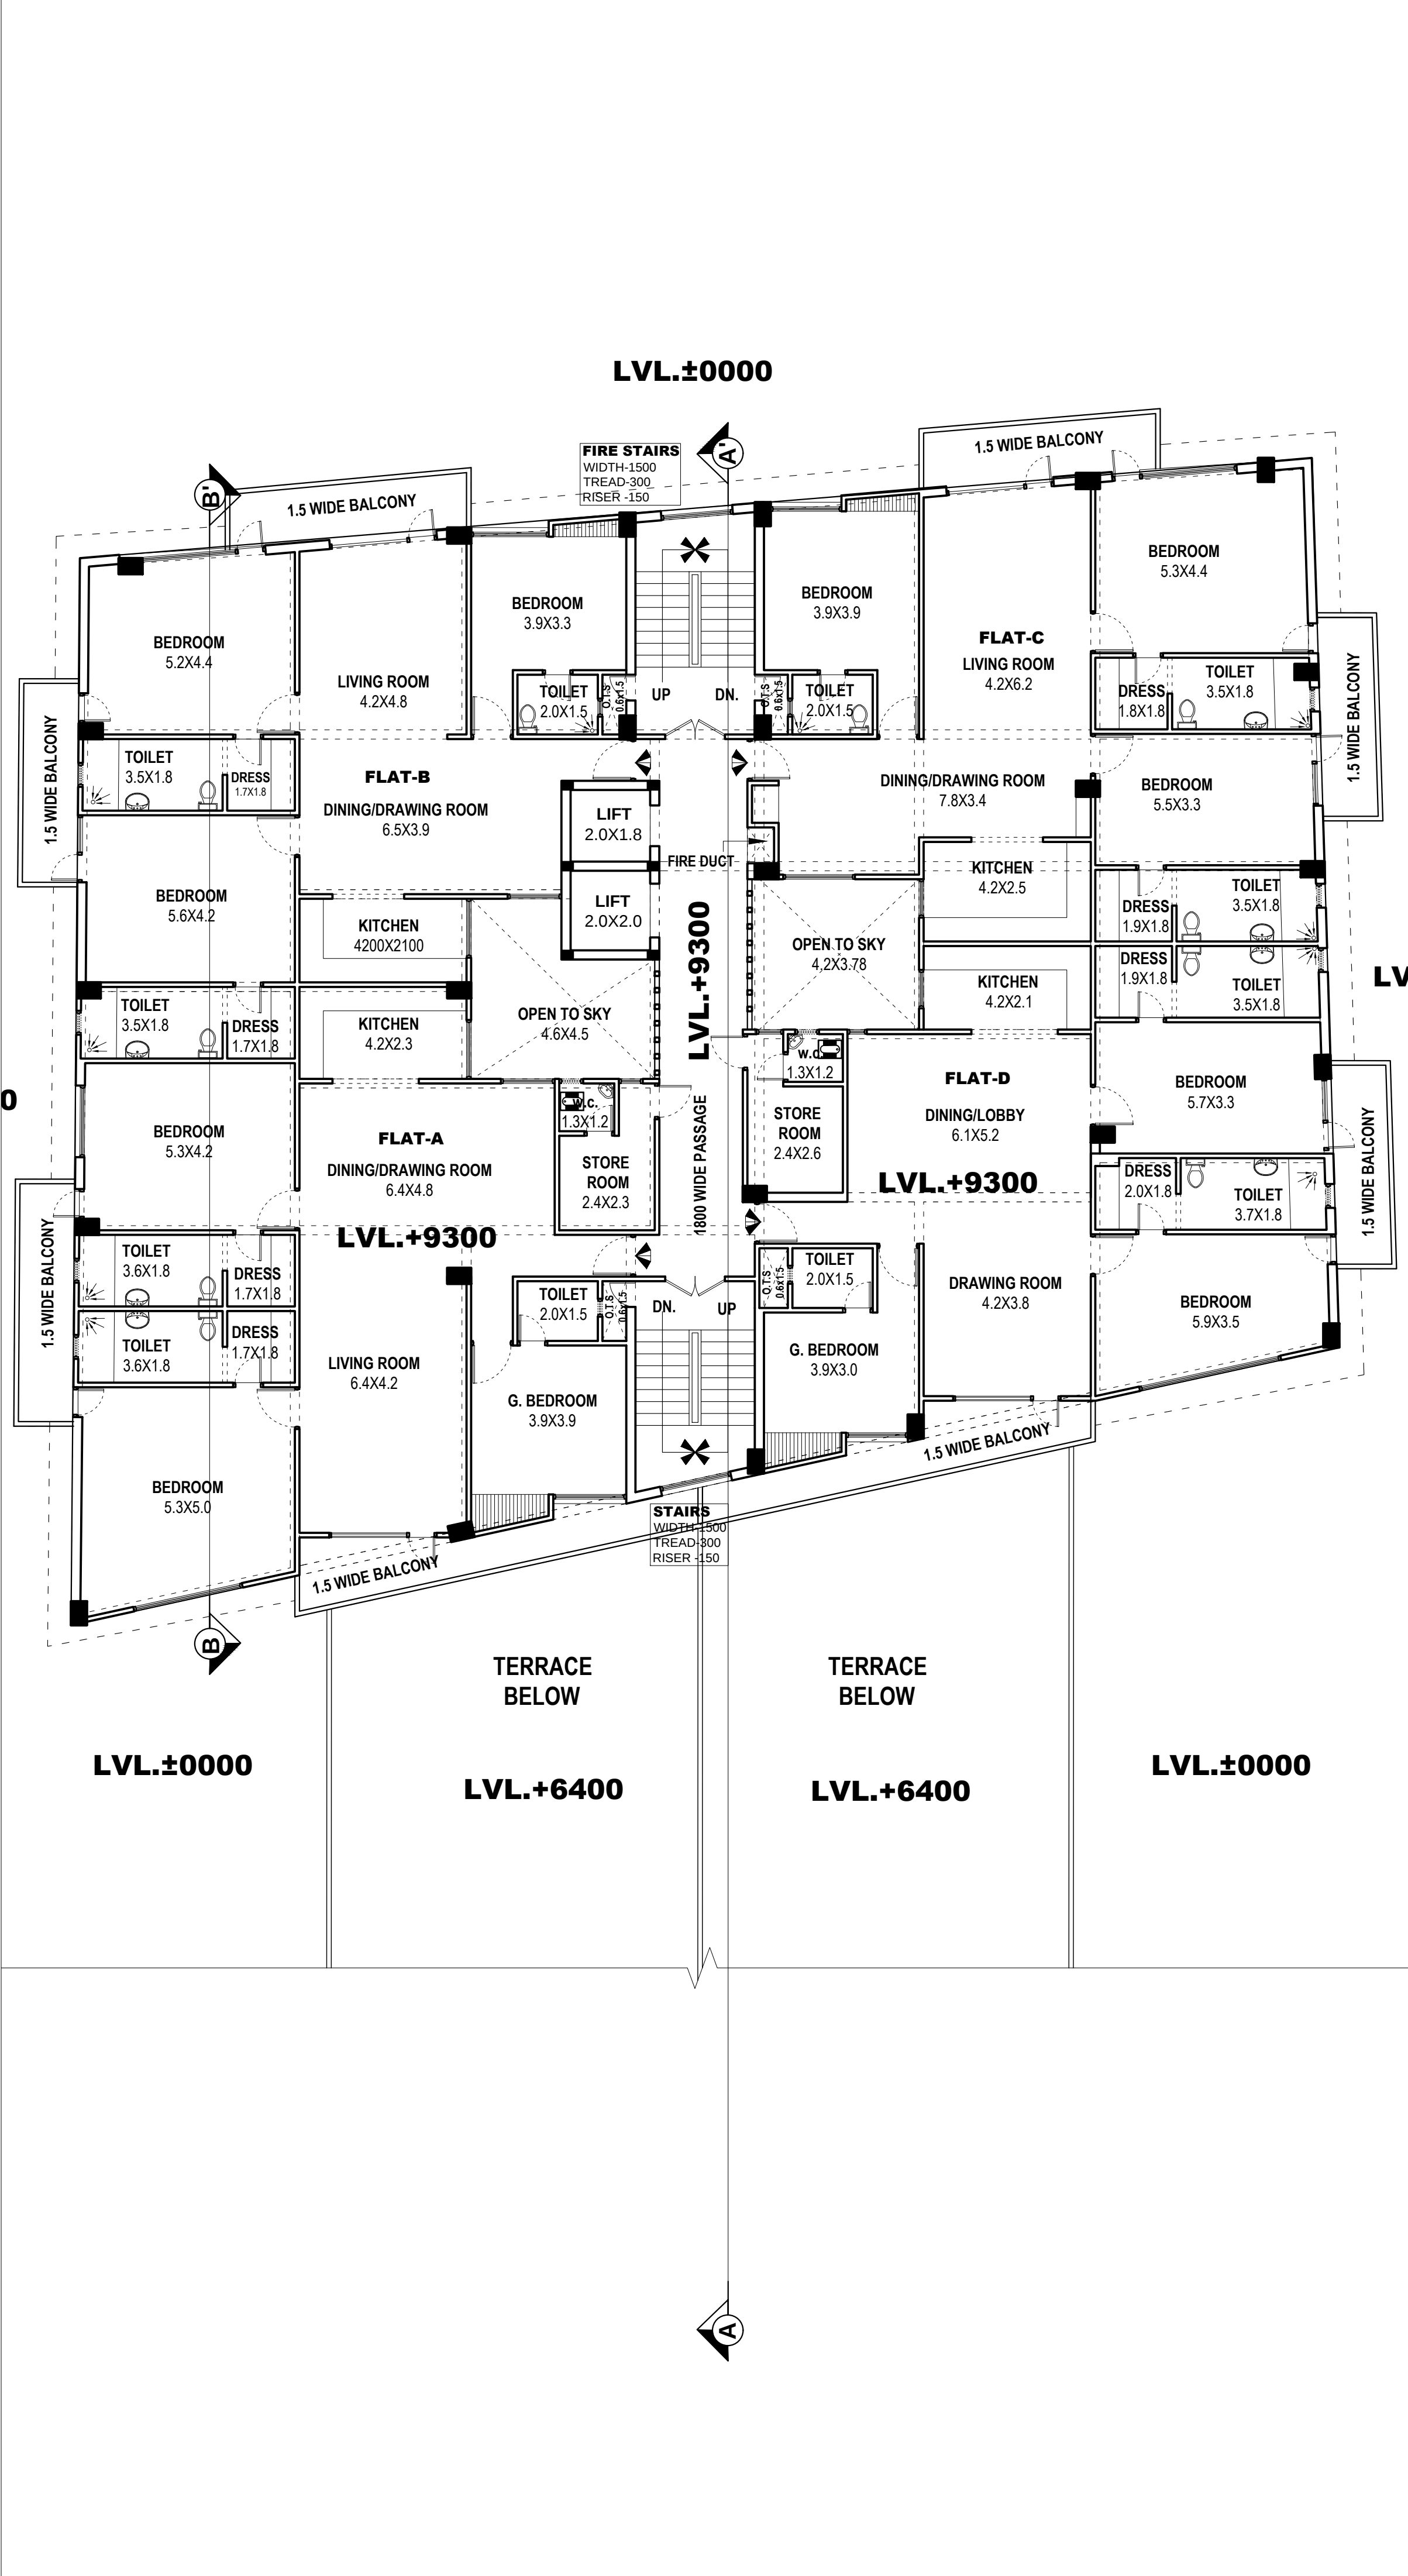

PROPOSED -

PROPOSED
COMMERCIAL COMPLEX
& GROUP HOUSING

FOR DR. RAJESH KUMAR SETH,
DR. VIJAY KUMAR SETH,
DR. AJEET KUMAR SETH,
MR. VIKRAM SETH,
DR. (MRS.) SUNITA SETH,
MR. RAVI SETH,
DR. (MRS.) VEENA BAJPAI,
MR. ANKUR BAJPAI,
MR. AMIT SETH;
ON PLOT NO. 4 AT
CAPPER ROAD, LALBAGH,
LUCKNOW.

OWNER'S SIGN

THIS IS TO CERTIFY THAT THIS PROPOSED DRAWING IS
PREPARED AS PER MASTER PLAN 2031 AND
BUILDING BYE LAWS-2016

*All Dimensions are in Millimeters or as specified


DWG. TITLE -
THIRD FLOOR PLAN

SCALE -	SHEET NO. -	JOB NO. -
DATED -	DEALT BY -	CHECKED. BY -

ARCHITECT	
-----------	--

SUBMISSION DRAWING

point architects pvt. ltd.
ARCHITECTS & INT. DESIGNERS
FLAT No. 1, G. FLOOR, 4/45, ROYAL COURT
WAZIR HASAN ROAD, LUCKNOW
Ph.: 0522-4073807, Email: point_arch_@rediffmail.com

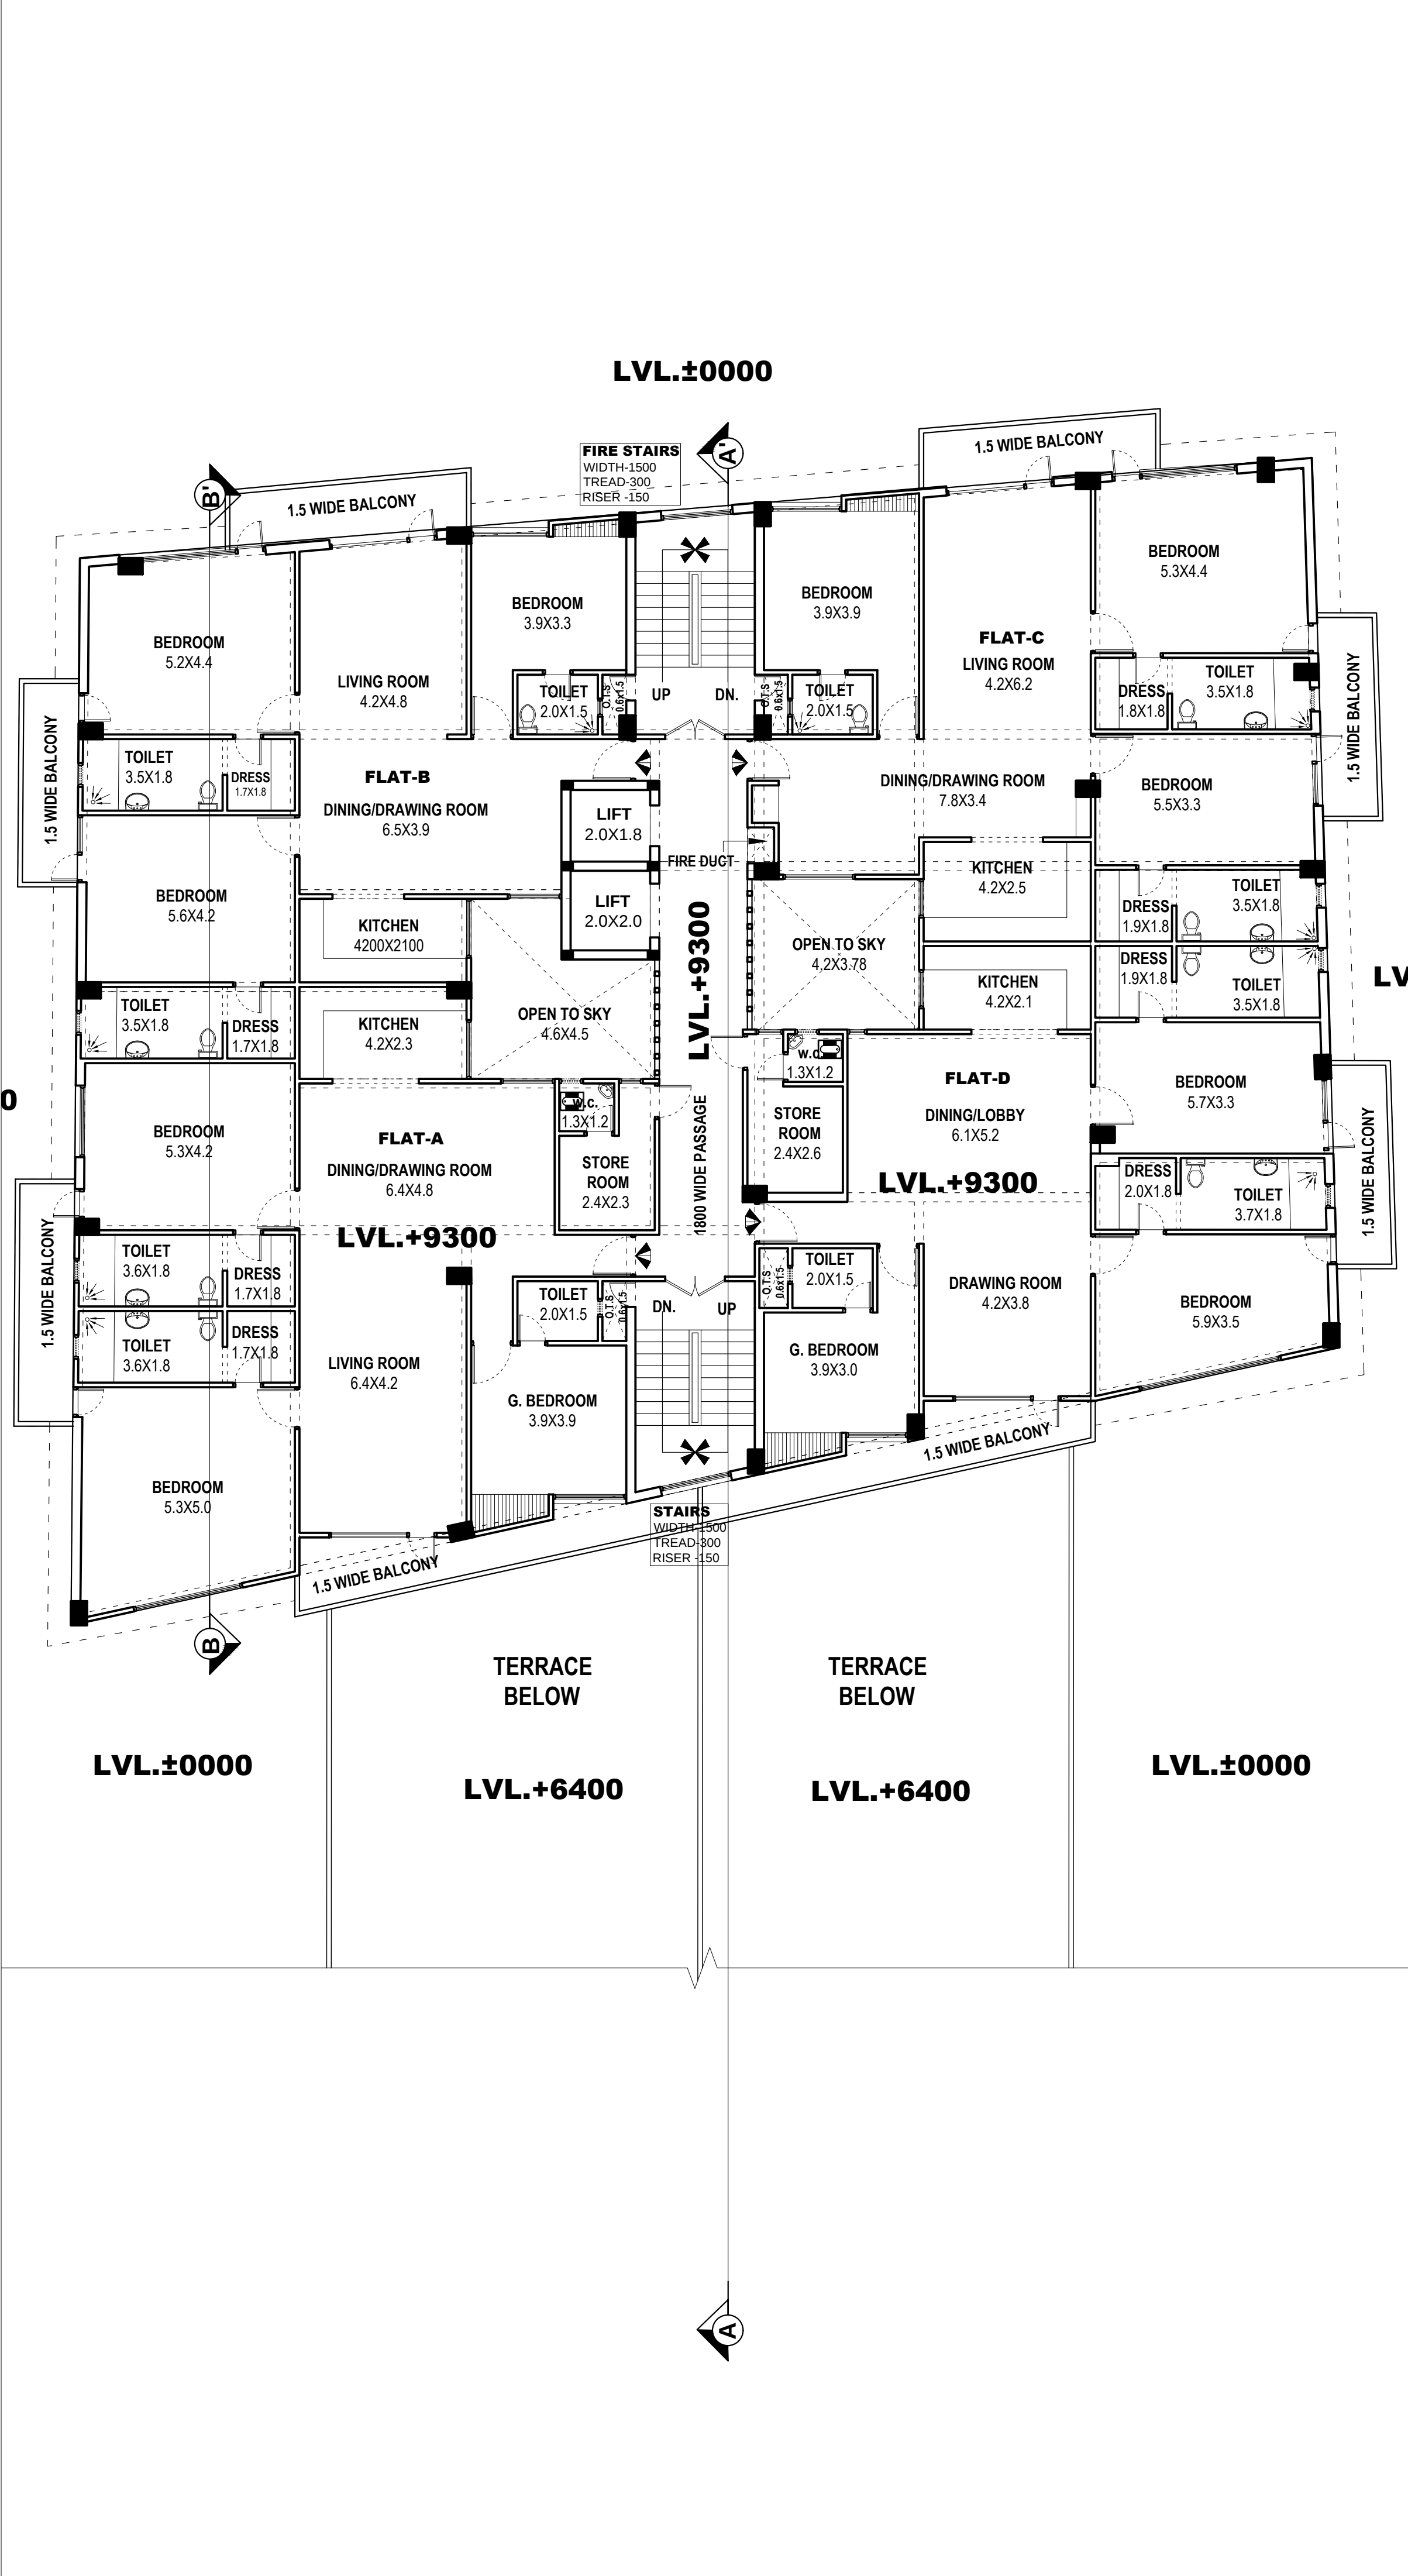

PROPOSED -

PROPOSED
COMMERCIAL COMPLEX
& GROUP HOUSING

FOR DR. RAJESH KUMAR SETH,
DR. VIJAY KUMAR SETH,
DR. AJEET KUMAR SETH,
MR. VIKRAM SETH,
DR. (MRS.) SUNITA SETH,
MR. RAVI SETH,
DR. (MRS.) VEENA BAJPAI,
MR. ANKUR BAJPAI,
MR. AMIT SETH;
ON PLOT NO. 4 AT
CAPPER ROAD, LALBAGH,
LUCKNOW.

OWNER'S SIGN

THIS IS TO CERTIFY THAT THIS PROPOSED DRAWING IS
PREPARED AS PER MASTER PLAN 2031 AND
BUILDING BYE LAWS-2016

*All Dimensions are in Millimeters or as specified

DWG. TITLE -
FOURTH FLOOR PLAN

SCALE -

SHEET NO. -

JOB NO. -

DATED -


DEALT BY -

CHECKED. BY -

ARCHITECT

SUBMISSION DRAWING

point architects pvt. ltd.
ARCHITECTS & INT. DESIGNERS
FLAT No. 1, G. FLOOR, 4/45, ROYAL COURT
WAZIR HASAN ROAD, LUCKNOW
Ph.: 0522-4073807, Email: point_arch_@rediffmail.com

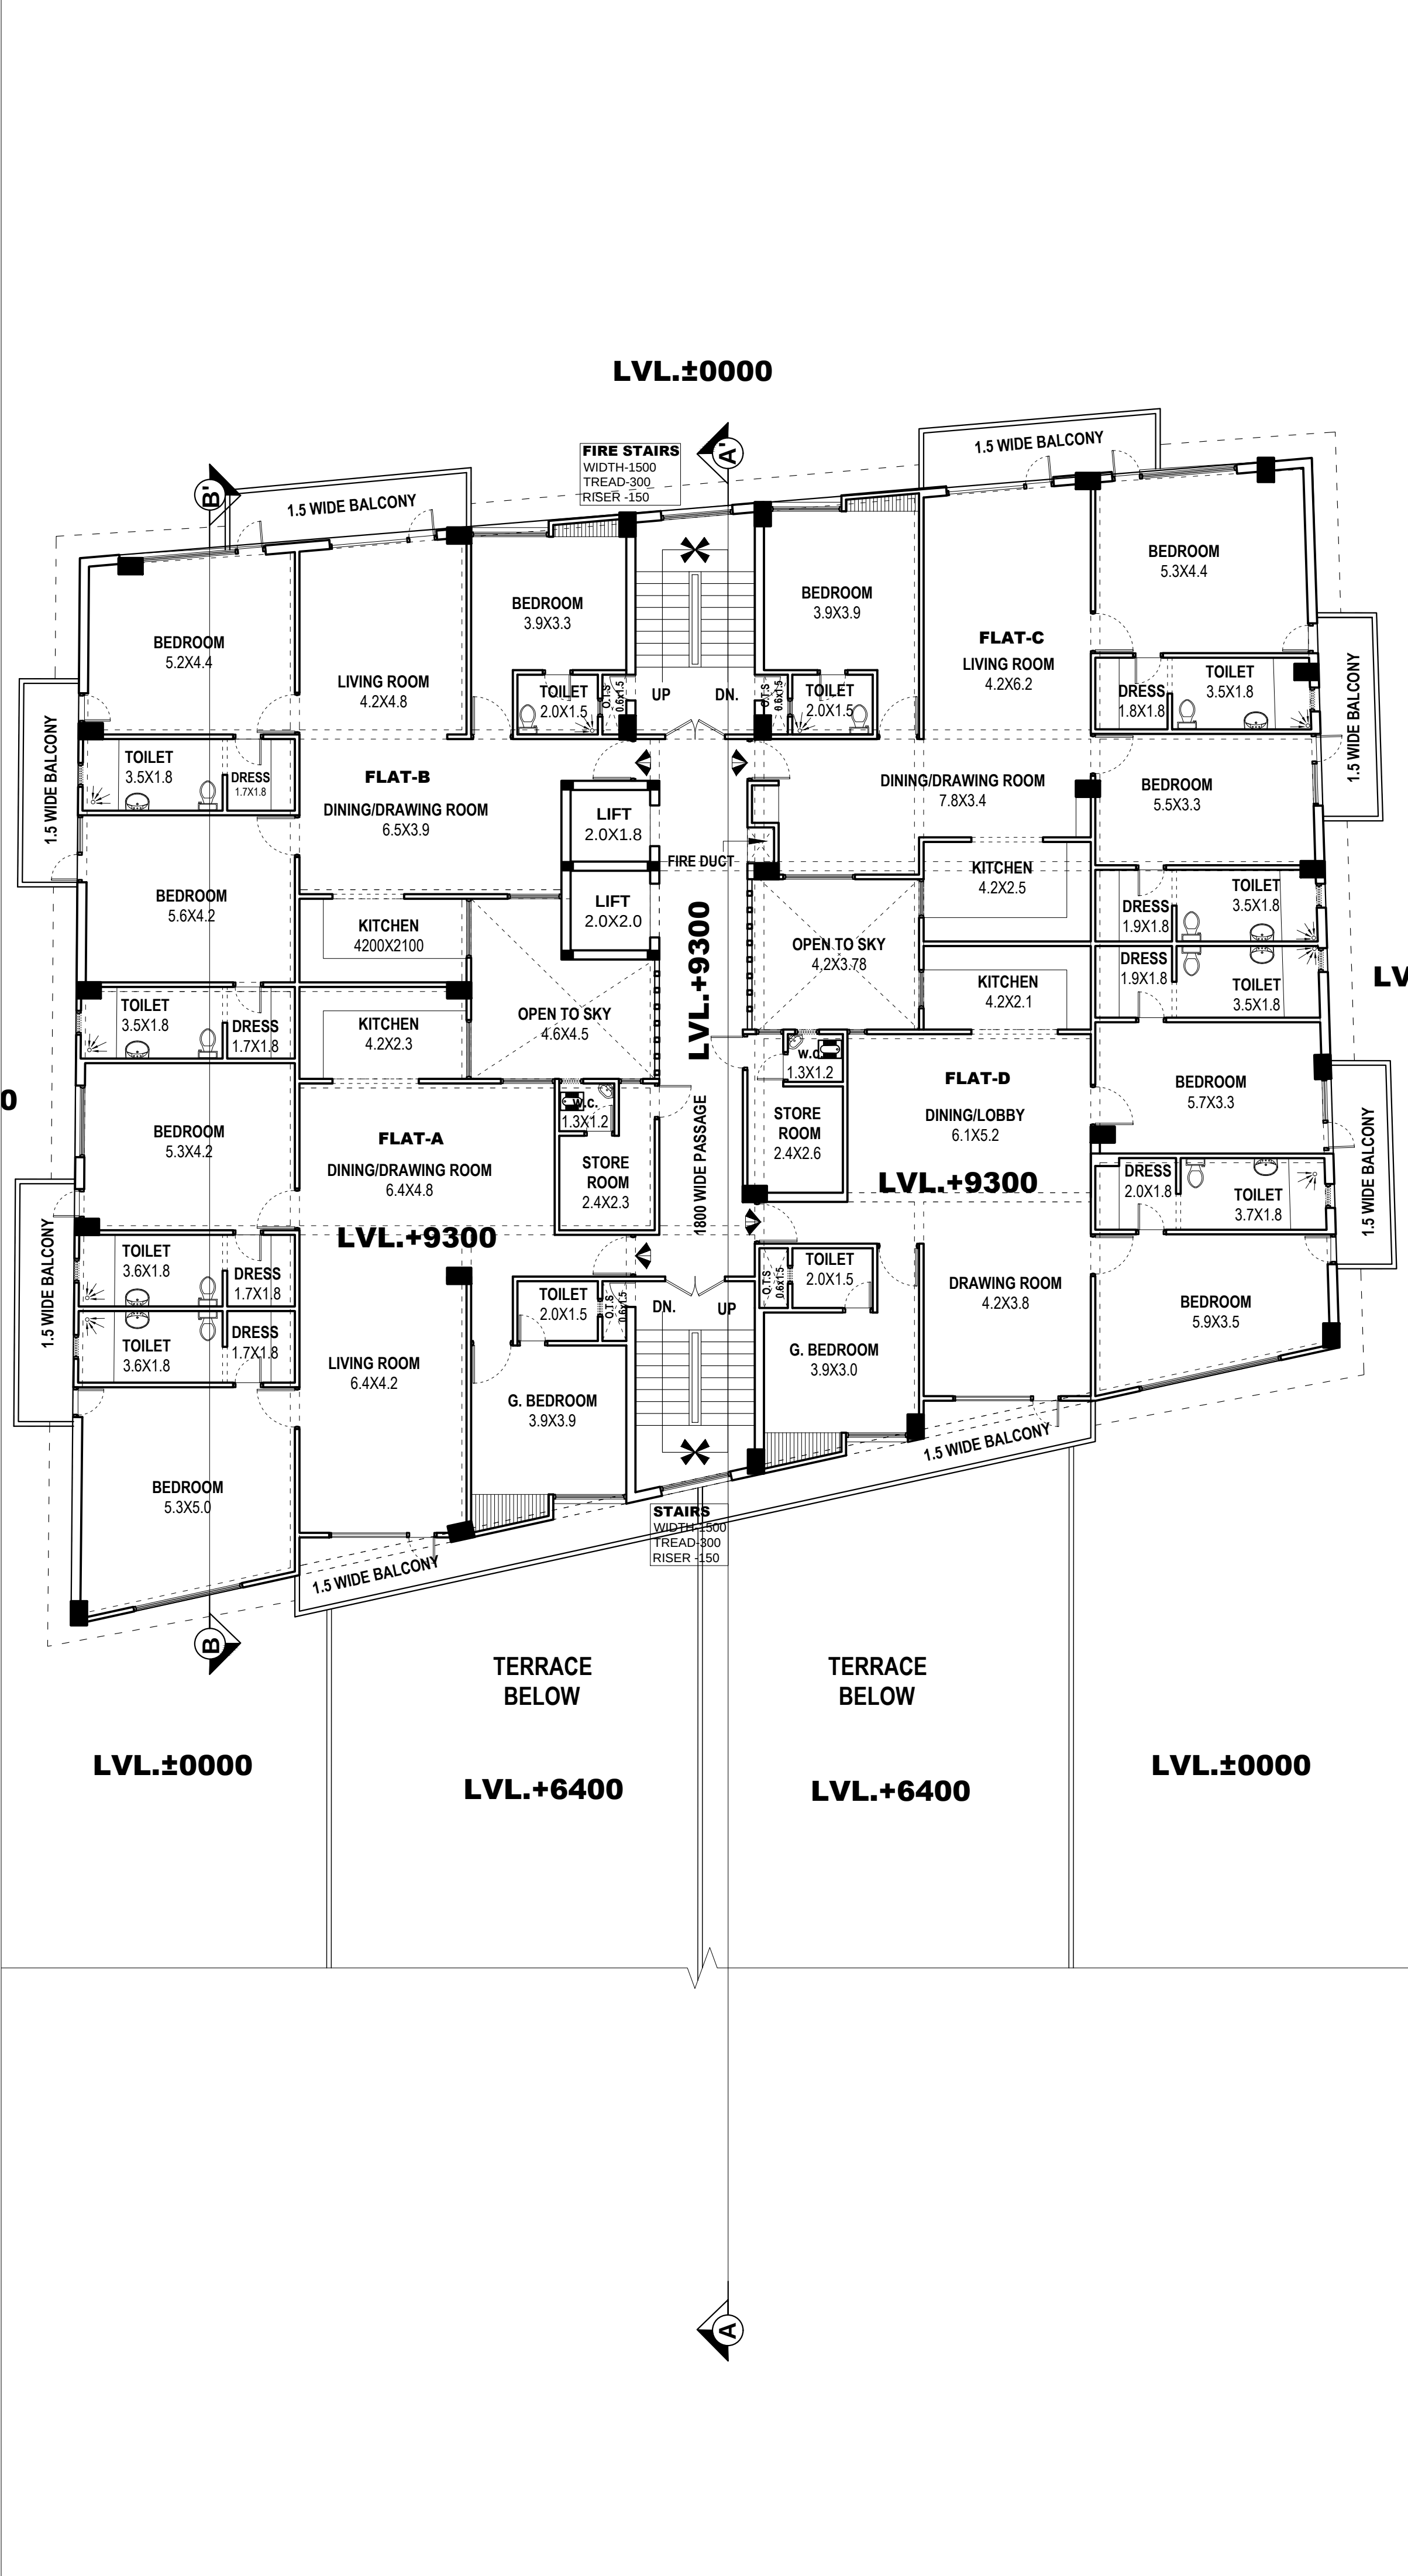

PROPOSED -

PROPOSED
COMMERCIAL COMPLEX
& GROU HOUSING

FOR DR. RAJESH KUMAR SETH,
DR. VIJAY KUMAR SETH,
DR. AJEET KUMAR SETH,
MR. VIKRAM SETH,
DR. (MRS.) SUNITA SETH,
MR. RAVI SETH,
DR. (MRS.) VEENA BAJPAI,
MR. ANKUR BAJPAI,
MR. AMIT SETH;
ON PLOT NO. 4 AT
CAPPER ROAD, LALBAGH,
LUCKNOW.

OWNER'S SIGN

THIS IS TO CERTIFY THAT THIS PROPOSED DRAWING IS
PREPARED AS PER MASTER PLAN 2031 AND
BUILDING BYE LAWS-2016

*All Dimensions are in Millimeters or as specified

DWG. TITLE -
FIFTH FLOOR PLAN

SCALE -

SHEET NO. -

JOB NO. -

DATED -


DEALT BY -

CHECKED. BY -

ARCHITECT

SUBMISSION DRAWING

point architects pvt. ltd.
ARCHITECTS & INT. DESIGNERS
FLAT No. 1, G. FLOOR, 4/45, ROYAL COURT
WAZIR HASAN ROAD, LUCKNOW
Ph.: 0522-4073807, Email: point_arch_@rediffmail.com

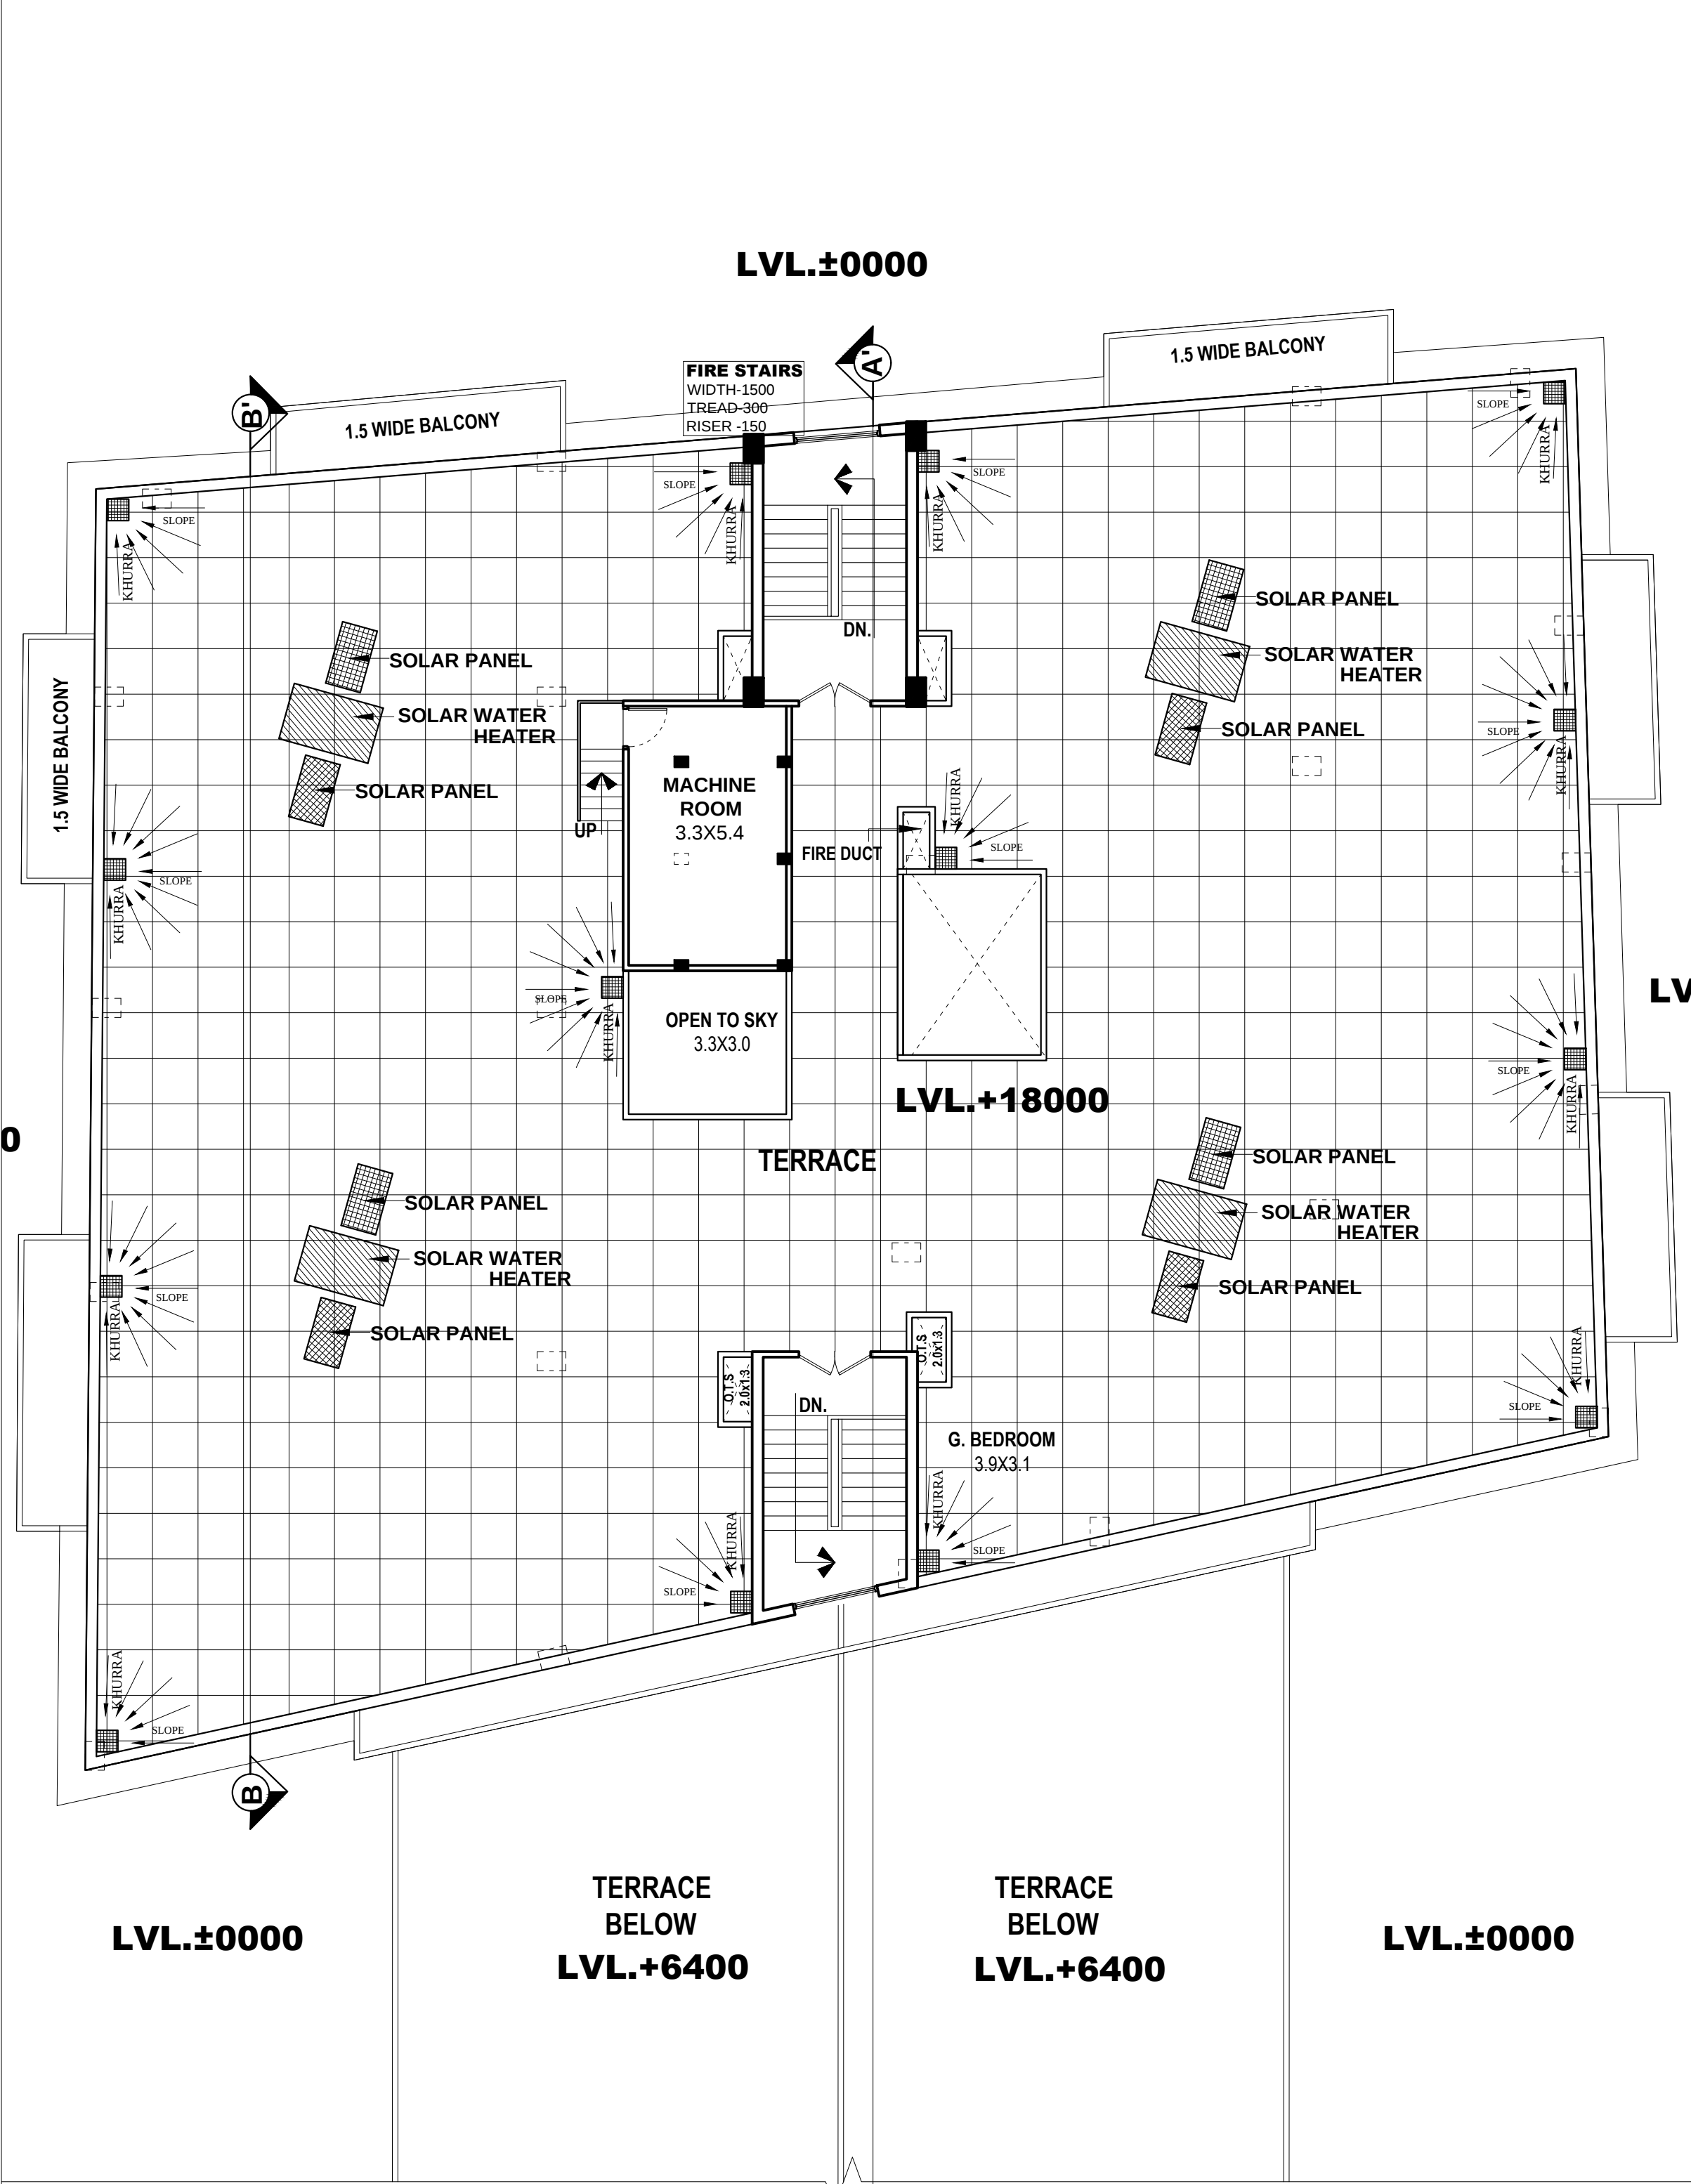

PROPOSED
COMMERCIAL COMPLEX
& GROUP HOUSING

FOR DR. RAJESH KUMAR SETH,
DR. VIJAY KUMAR SETH,
DR. AJEET KUMAR SETH,
MR. VIKRAM SETH,
DR. (MRS.) SUNITA SETH,
MR. RAVI SETH,
DR. (MRS.) VEENA BAJPAI,
MR. ANKUR BAJPAI,
MR. AMIT SETH;
ON PLOT NO. 4 AT
CAPPER ROAD, LALBAGH,
LUCKNOW.

OWNER'S SIGN

THIS IS TO CERTIFY THAT THIS PROPOSED DRAWING IS
PREPARED AS PER MASTER PLAN 2031 AND
BUILDING BYE LAWS-2016

*All Dimensions are in Millimeters or as specified

DWG. TITLE -
TERRACE FLOOR PLAN

SCALE -	SHEET NO. -	JOB NO. -
DATED -	DEALT BY -	CHECKED. BY -
ARCHITECT		

SUBMISSION DRAWING

point architects pvt. ltd.
ARCHITECTS & INT. DESIGNERS
FLAT No. 1, G. FLOOR, 4/45, ROYAL COURT
WAZIR HASAN ROAD, LUCKNOW
Ph.: 0522-4073807, Email: point_arch_@rediffmail.com