




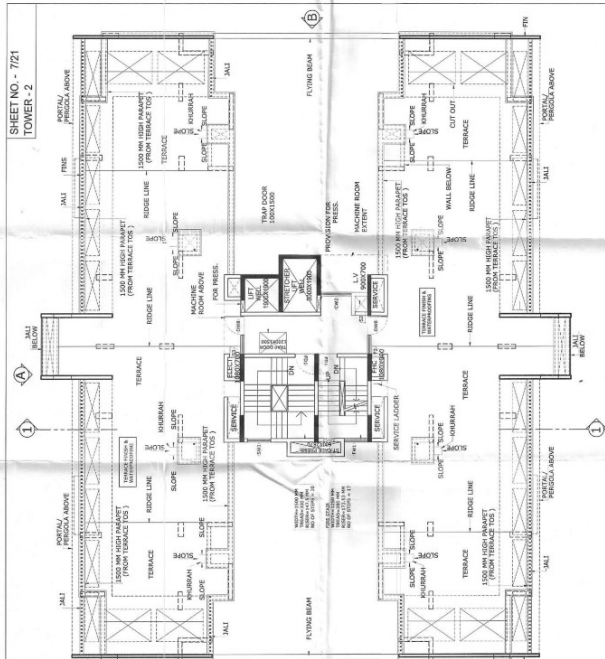


TERRACE FLOOR PLAN

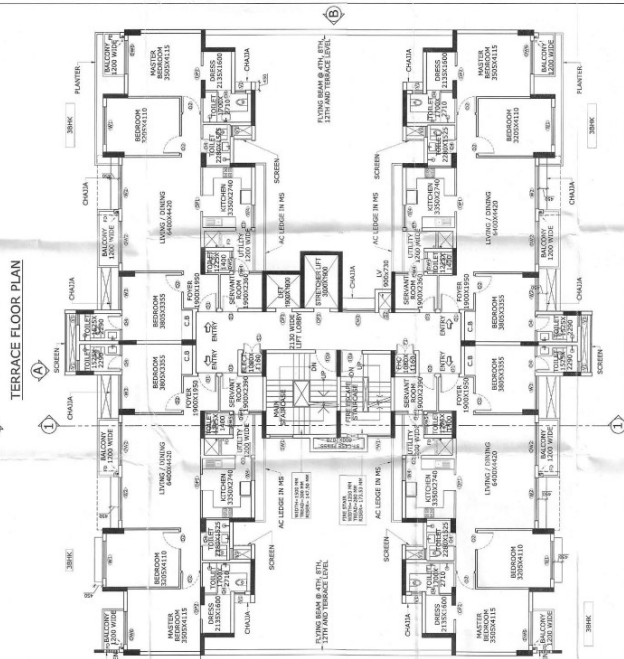


10TH FLOOR PLAN

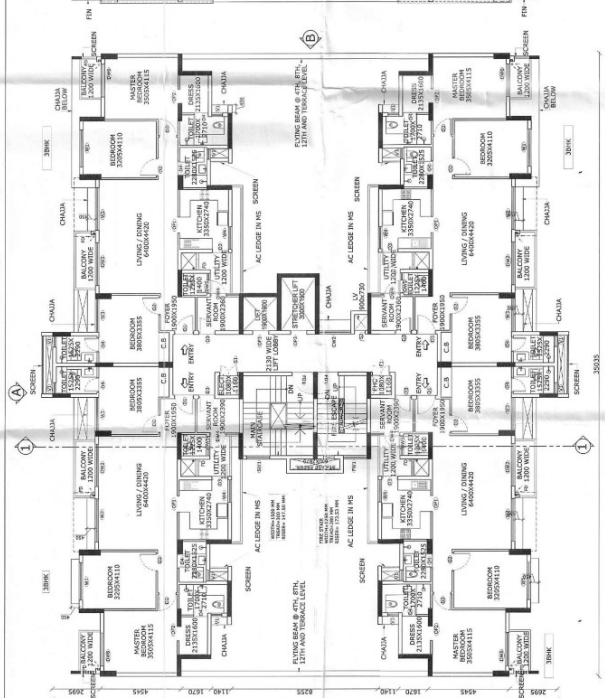


12TH FLOOR PLAN

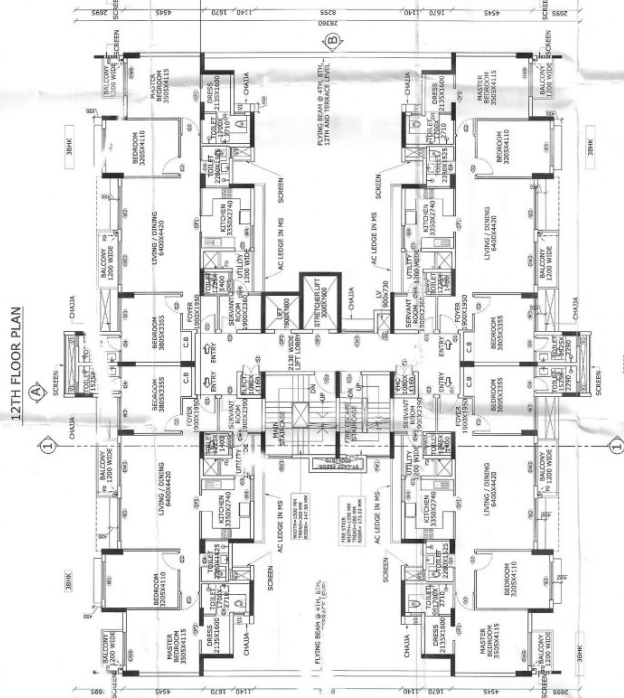

TYPICAL FLOOR PLAN - 8TH, 14TH AND 16TH



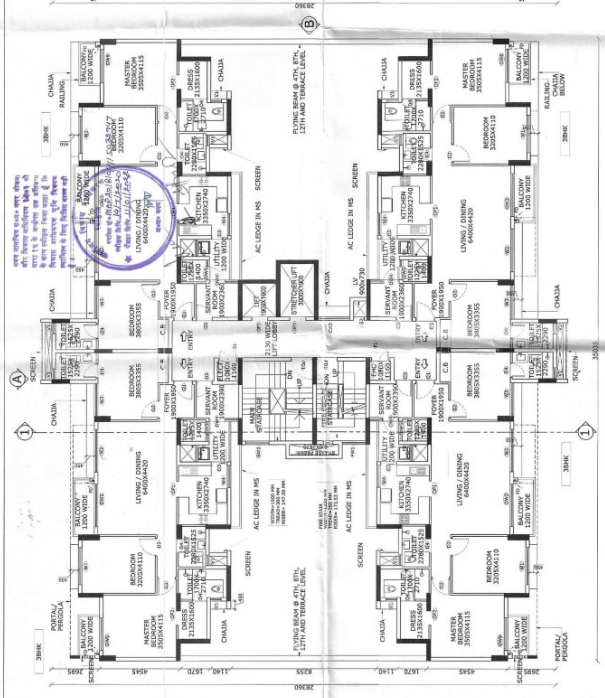


11TH FLOOR PLAN

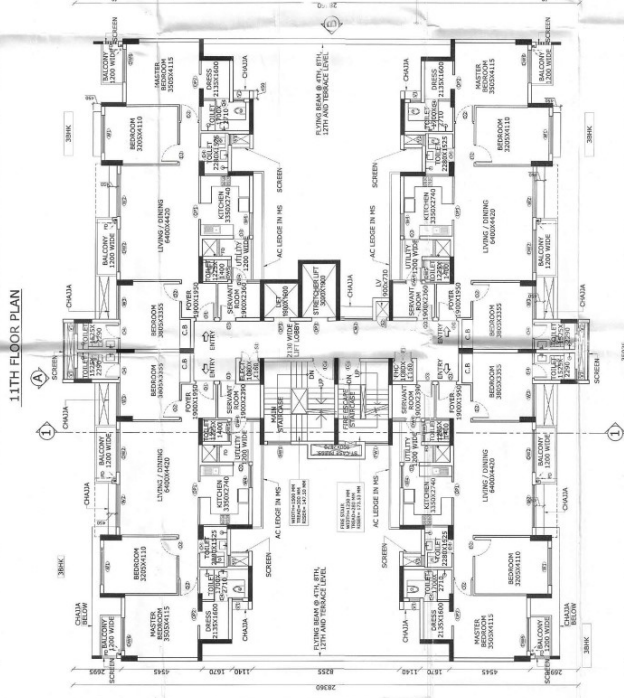


6TH FLOOR PLAN

PROJECT									
PROPOSED GROUP HOUSING & RETAIL SHOPPING OUTLET									
FOR MIXED LAND USE PLOT NO. - TCG/1-A-V-6 & TCG/1-A-V-7									
WIBHUTI HAND, GOMTI NAGAR, LUCKNOW									
FOR FORMER DEVELOPERS PVT. LTD.)									
FORMERLY KNOWN AS GOLD DEVELOPERS (PVT. LTD.)									
EXPERION HOSPITALITY (PVT. LTD.)									
FORMERLY KNOWN AS GOLD DEVELOPERS (PVT. LTD.)									
REMARK	AREA STATEMENT	SCHEDULE OF OPENINGS				16- FIFTEENTH FLOOR COVERED AREA			
1. Dimensions are to be used as per the measurements.	1- GROUND FLOOR COVERED AREA	S. NO.	THICK	WIDTH	REMARKS	16.	W.D.	12.000	W.D.
2. All dimensions are in meters.	2- FIRST FLOOR COVERED AREA	1	0.15	10.00	3300	17.	W.D.	12.000	W.D.
3. All dimensions are in meters.	3- SECOND FLOOR COVERED AREA	2	0.15	10.00	3300	18.	W.D.	12.000	W.D.
4. All dimensions are in meters.	4- THIRD FLOOR COVERED AREA	3	0.15	10.00	3300	19.	W.D.	12.000	W.D.
5. All dimensions are in meters.	5- FOURTH FLOOR COVERED AREA	4	0.15	10.00	3300	20.	W.D.	12.000	W.D.
6. All dimensions are in meters.	6- FIFTH FLOOR COVERED AREA	5	0.15	10.00	3300	21.	W.D.	12.000	W.D.
7. All dimensions are in meters.	7- SIXTH FLOOR COVERED AREA	6	0.15	10.00	3300	22.	W.D.	12.000	W.D.
8. All dimensions are in meters.	8- SEVENTH FLOOR COVERED AREA	7	0.15	10.00	3300	23.	W.D.	12.000	W.D.
9. All dimensions are in meters.	9- EIGHTH FLOOR COVERED AREA	8	0.15	10.00	3300	24.	W.D.	12.000	W.D.
10. All dimensions are in meters.	10- NINTH FLOOR COVERED AREA	9	0.15	10.00	3300	25.	W.D.	12.000	W.D.
11. All dimensions are in meters.	11- TENTH FLOOR COVERED AREA	10	0.15	10.00	3300	26.	W.D.	12.000	W.D.
12. All dimensions are in meters.	12- ELEVENTH FLOOR COVERED AREA	11	0.15	10.00	3300	27.	W.D.	12.000	W.D.
13. All dimensions are in meters.	13- TWELFTH FLOOR COVERED AREA	12	0.15	10.00	3300	28.	W.D.	12.000	W.D.
14. All dimensions are in meters.	14- THIRTEENTH FLOOR COVERED AREA	13	0.15	10.00	3300	29.	W.D.	12.000	W.D.
15. All dimensions are in meters.	15- FOURTEENTH FLOOR COVERED AREA	14	0.15	10.00	3300	30.	W.D.	12.000	W.D.
16. All dimensions are in meters.	16- FIFTEENTH FLOOR COVERED AREA	15	0.15	10.00	3300	31.	W.D.	12.000	W.D.
17. All dimensions are in meters.	17- SIXTEENTH FLOOR COVERED AREA	16	0.15	10.00	3300	32.	W.D.	12.000	W.D.
18. All dimensions are in meters.	18- SEVENTEENTH FLOOR COVERED AREA	17	0.15	10.00	3300	33.	W.D.	12.000	W.D.
19. All dimensions are in meters.	19- EIGHTEENTH FLOOR COVERED AREA	18	0.15	10.00	3300	34.	W.D.	12.000	W.D.
20. All dimensions are in meters.	20- NINETEENTH FLOOR COVERED AREA	19	0.15	10.00	3300	35.	W.D.	12.000	W.D.
21. All dimensions are in meters.	21- TWENTIETH FLOOR COVERED AREA	20	0.15	10.00	3300	36.	W.D.	12.000	W.D.
22. All dimensions are in meters.	22- TWENTY FIRST FLOOR COVERED AREA	21	0.15	10.00	3300	37.	W.D.	12.000	W.D.
23. All dimensions are in meters.	23- TWENTY SECOND FLOOR COVERED AREA	22	0.15	10.00	3300	38.	W.D.	12.000	W.D.
24. All dimensions are in meters.	24- TWENTY THIRD FLOOR COVERED AREA	23	0.15	10.00	3300	39.	W.D.	12.000	W.D.
25. All dimensions are in meters.	25- TWENTY FOURTH FLOOR COVERED AREA	24	0.15	10.00	3300	40.	W.D.	12.000	W.D.
26. All dimensions are in meters.	26- TWENTY FIFTH FLOOR COVERED AREA	25	0.15	10.00	3300	41.	W.D.	12.000	W.D.
27. All dimensions are in meters.	27- TWENTY SIXTH FLOOR COVERED AREA	26	0.15	10.00	3300	42.	W.D.	12.000	W.D.
28. All dimensions are in meters.	28- TWENTY SEVENTH FLOOR COVERED AREA	27	0.15	10.00	3300	43.	W.D.	12.000	W.D.
29. All dimensions are in meters.	29- TWENTY EIGHTH FLOOR COVERED AREA	28	0.15	10.00	3300	44.	W.D.	12.000	W.D.
30. All dimensions are in meters.	30- TWENTY NINTH FLOOR COVERED AREA	29	0.15	10.00	3300	45.	W.D.	12.000	W.D.
31. All dimensions are in meters.	31- THIRTIETH FLOOR COVERED AREA	30	0.15	10.00	3300	46.	W.D.	12.000	W.D.
32. All dimensions are in meters.	32- THIRTY FIRST FLOOR COVERED AREA	31	0.15	10.00	3300	47.	W.D.	12.000	W.D.
33. All dimensions are in meters.	33- THIRTY SECOND FLOOR COVERED AREA	32	0.15	10.00	3300	48.	W.D.	12.000	W.D.
34. All dimensions are in meters.	34- THIRTY THIRD FLOOR COVERED AREA	33	0.15	10.00	3300	49.	W.D.	12.000	W.D.
35. All dimensions are in meters.	35- THIRTY FOURTH FLOOR COVERED AREA	34	0.15	10.00	3300	50.	W.D.	12.000	W.D.
36. All dimensions are in meters.	36- THIRTY FIFTH FLOOR COVERED AREA	35	0.15	10.00	3300	51.	W.D.	12.000	W.D.
37. All dimensions are in meters.	37- THIRTY SIXTH FLOOR COVERED AREA	36	0.15	10.00	3300	52.	W.D.	12.000	W.D

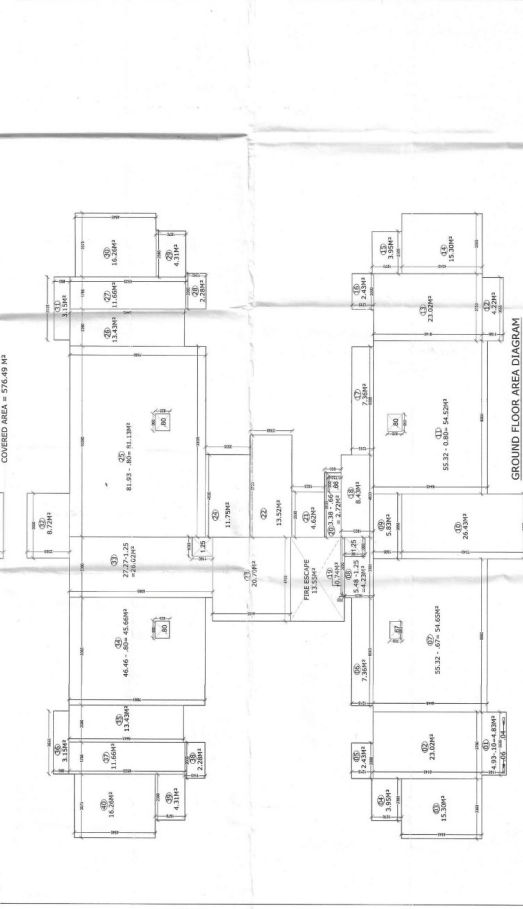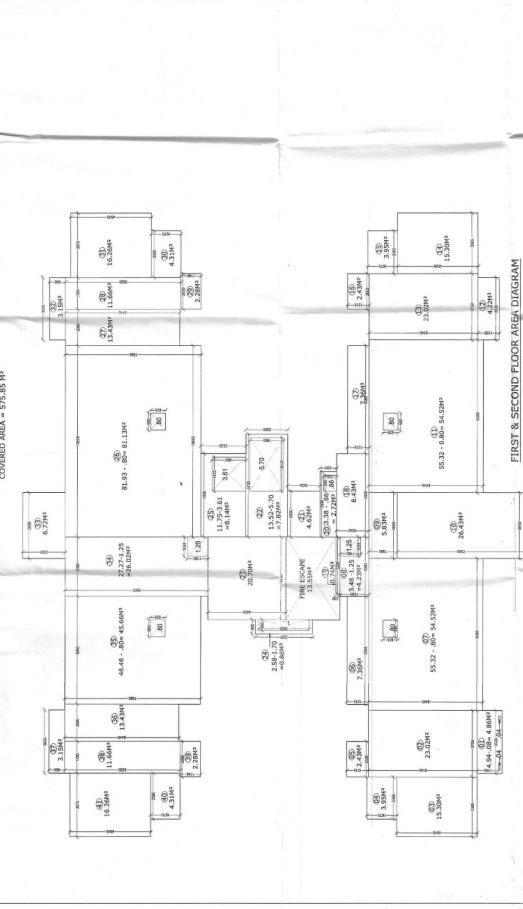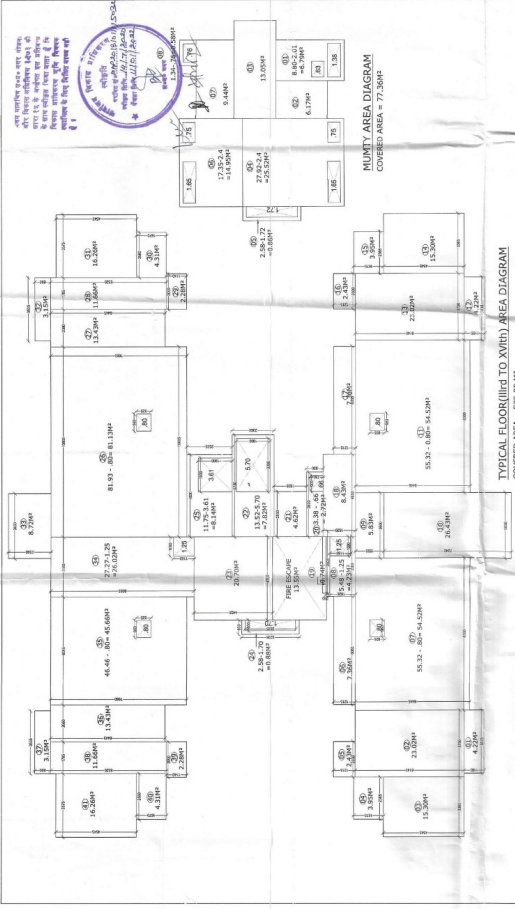[illegible]



LOWER BASEMENT PLAN

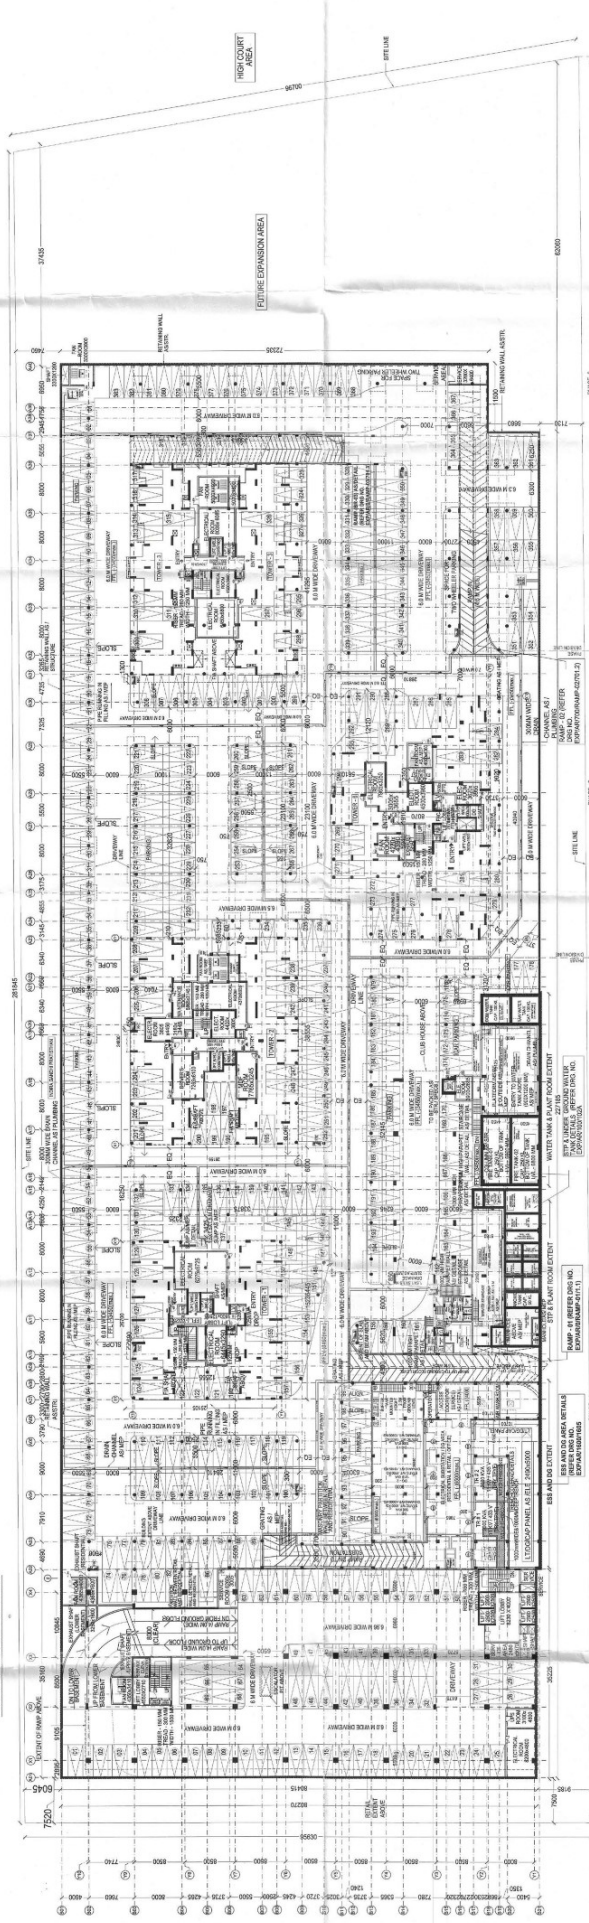

UPPER BASEMENT FLOOR PLAN

**PROPOSED GROUP HOUSING &
RETAIL SHOPPING OUTLET**
AT
VIMBITH LHAND USE PLOT No. - TCGI-AV-A-8 & TCGI-AV-A-7
VIMBITH KHAND, GOMTI NAGAR, LUCKNOW
OR
EXPERION DEVELOPERS PVT. LTD.
(Formerly known as GOLD DEVELOPERS PVT. LTD.)
& EXPERION HOSPITALITY PVT. LTD.
(Formerly known as GOLD DEVELOPERS PVT. LTD.)

AREA STATEMENT (UPPER BASMENT)		AREA STATEMENT (LOWER BASMENT)		SCALE	DATE	DRG. NO.
ZONE - 1		ZONE - 2				
1-FT LOBBY, STAIRCASE & SERVICES AREA = 2073.89 M ²		1-FT LOBBY, STAIRCASE & SERVICES AREA = 256.78 M ²		1:300	FEBRUARY-2020	221
2- TOTAL BASMENT AREA (ZONE-1) = 1468.35 M ²		2- TOTAL BASMENT AREA (ZONE-2) = 256.28 M ²				
ZONE - 2		ZONE - 3		DRAWING TITLE		
1-FT LOBBY, STAIRCASE & SERVICES AREA = 256.78 M ²		1-FT LOBBY, STAIRCASE & SERVICES AREA = 256.78 M ²				
2- TOTAL BASMENT AREA (ZONE-2) = 256.28 M ²		2- TOTAL BASMENT AREA (ZONE-3) = 256.28 M ²		BASEMENT FLOOR PLAN		
ZONE - 1 + ZONE - 2 (U.B. - L.B.) = 2170.65 M ²		ZONE - 1 + ZONE - 2 (U.B. - L.B.) = 2170.65 M ²		NORTH		
				DRAWING BY		
				A.M. KISHORE		

PROJECT:

PROPOSED GROUP HOUSING &
RETAIL SHOPPING OUTLET

AT
MIXED LAND USE PLOT No. - TCG/1-A-V-6

VIBHUTI KHAND, GOMTI NAGAR
LUCKNOW

FOR
EXPERION DEVELOPERS PVT. LTD.
(Formerly known as GOLD DEVELOPERS PVT. LTD.)
& EXPERION HOSPITALITY PVT. LTD.
(Formerly known as GOLD RESORTS &
HOTEL PVT. LTD.)

[illegible]

SCALE	DATE	DWG. NO.
-------	------	----------

[illegible]1 : 200
FEBRUARY - 2020[illegible](DRUG TITLE)
(COMMERCIAL TOWER)

GROUND FLOOR PLAN, FIRST FLOOR PLAN, TYPICAL FL

TERRACE FLOOR PLAN, ELEVATIONS, SECTIONS, & AREA

DRAWN BY	NORTH
----------	-------

400



AMIKS-SHORE

[illegible]


10

3


SECTION : 1-1

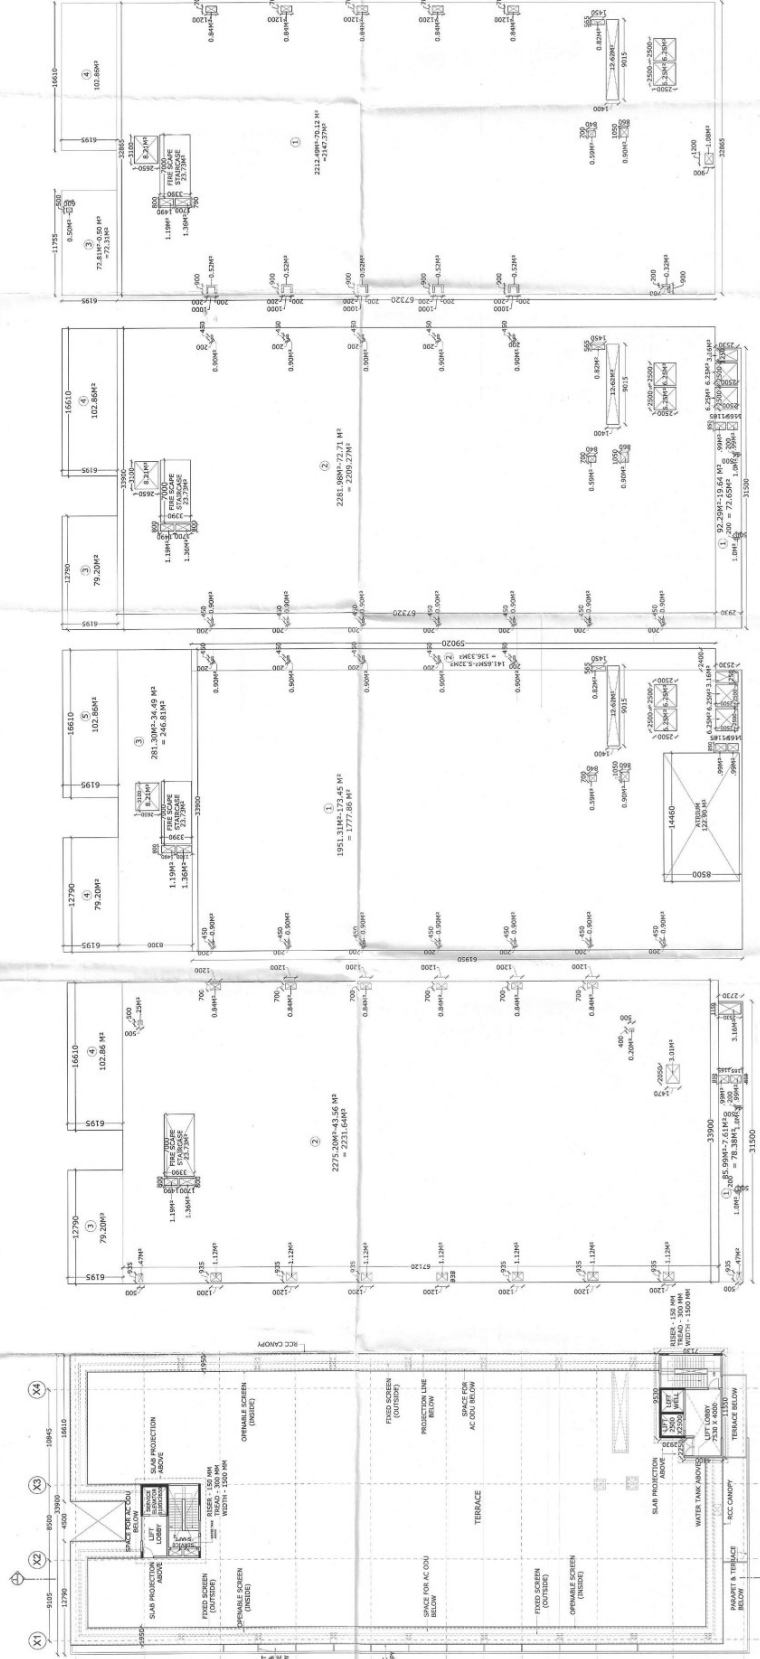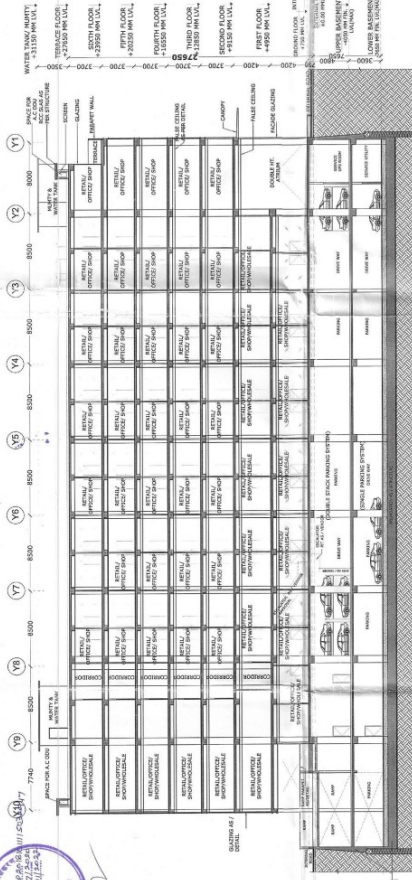


TERRACE FLOOR PLAN

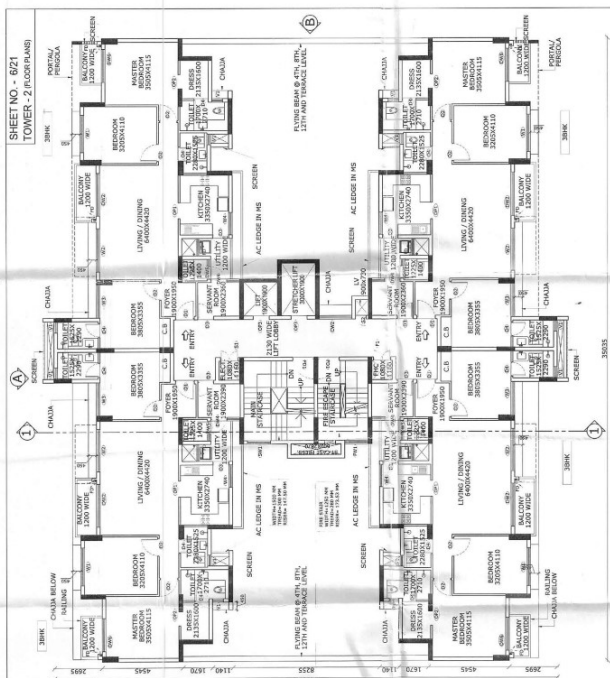


2ND FLOOR PLAN

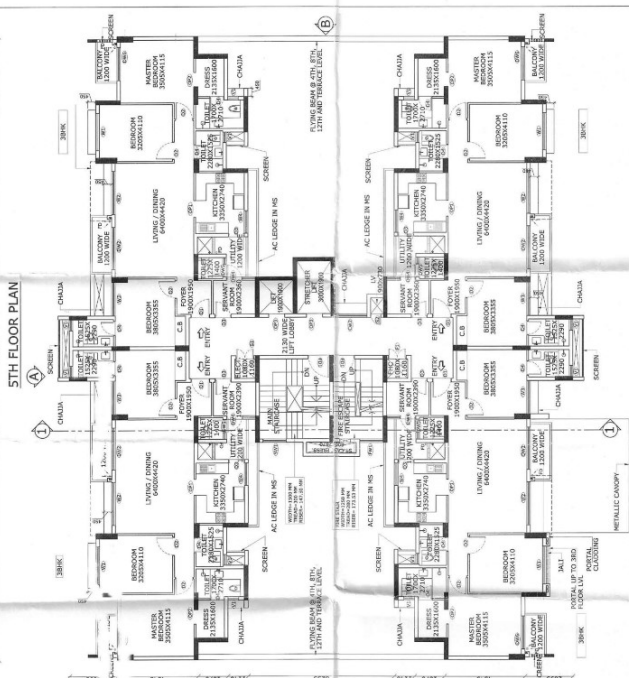

3RD FLOOR PLAN

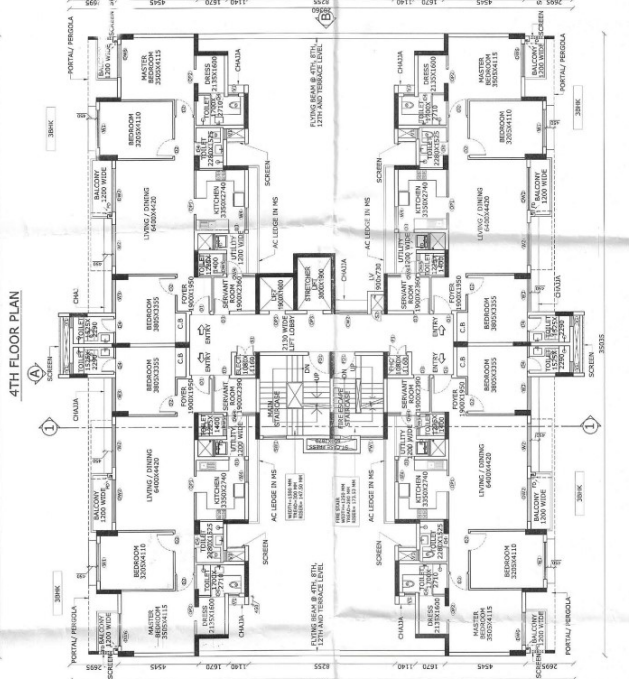

4TH FLOOR PLAN

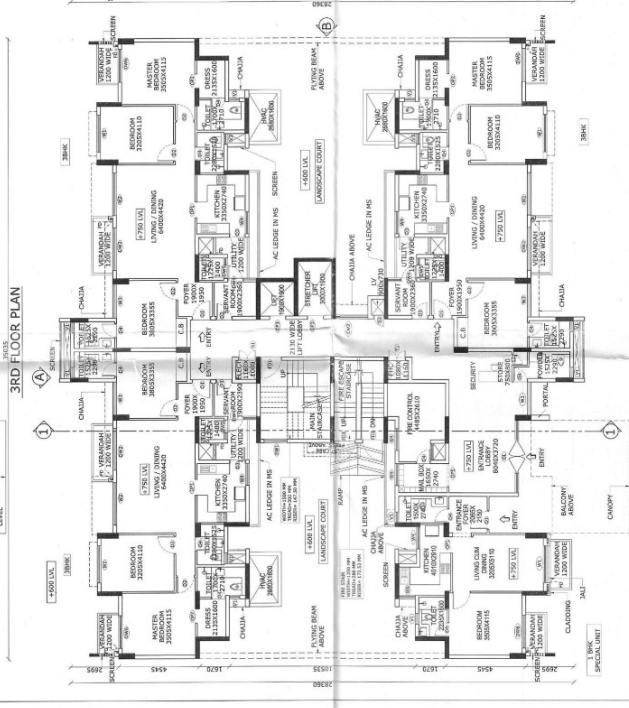

5TH FLOOR PLAN

6TH FLOOR PLAN

7TH FLOOR PLAN

8TH FLOOR PLAN

9TH FLOOR PLAN

10TH FLOOR PLAN

11TH FLOOR PLAN

12TH FLOOR PLAN

13TH FLOOR PLAN

14TH FLOOR PLAN

15TH FLOOR PLAN

PROJECT
PROPOSED GROUP HOUSING & RETAIL SHOPPING OUTLET
FOR
MIXED LAND USE PLOT NO. - TCG/1-A-V-6 & TCG/1-A-V-7
VIBHUTI KHAND, GOMTI NAGAR, LUCKNOW
(FORMERLY KNOWN AS GOLD DEVELOPERS PVT. LTD.)
& EXPERT HOSPITALITY PVT. LTD.
(FORMERLY KNOWN AS GOLD DEVELOPERS PVT. LTD.)

ARCHITECT
VASTULI
PUNJ SRASTHA
ARCHITECTS & INTERIOR DESIGNERS
9771, PRAN KHAND, GOMTI NAGAR, LUCKNOW
PUNJ SRASTHA
www.vastuli.com
www.vastuli.in

DATE
FEBRUARY 2020

SCALE
1:100

DWG. NO.
6/23

OWNER SIGNATURE
ANU KISHORE

ARCHITECT SIGNATURE


AREA STATEMENT

- GROUND FLOOR COVERED AREA = 575.85 SQ. M.
- FIRST FLOOR COVERED AREA = 575.85 SQ. M.
SCHEDULE OF OPENINGS


S. NO.	NAME	HEIGHT	REMARKS
1	MAIN STAIRCASE WINDOW	1.2	1.20 X 1.20
2	MAIN STAIRCASE WINDOW	1.2	1.20 X 1.20
अनुमति प्राप्त है कि यह योजना
केवल निर्माण के लिए है।
इस योजना को किसी भी प्रकार
से नकल नहीं किया जा सकता है।
अन्यथा कानून के अंतर्गत
दण्डनीय होगा।

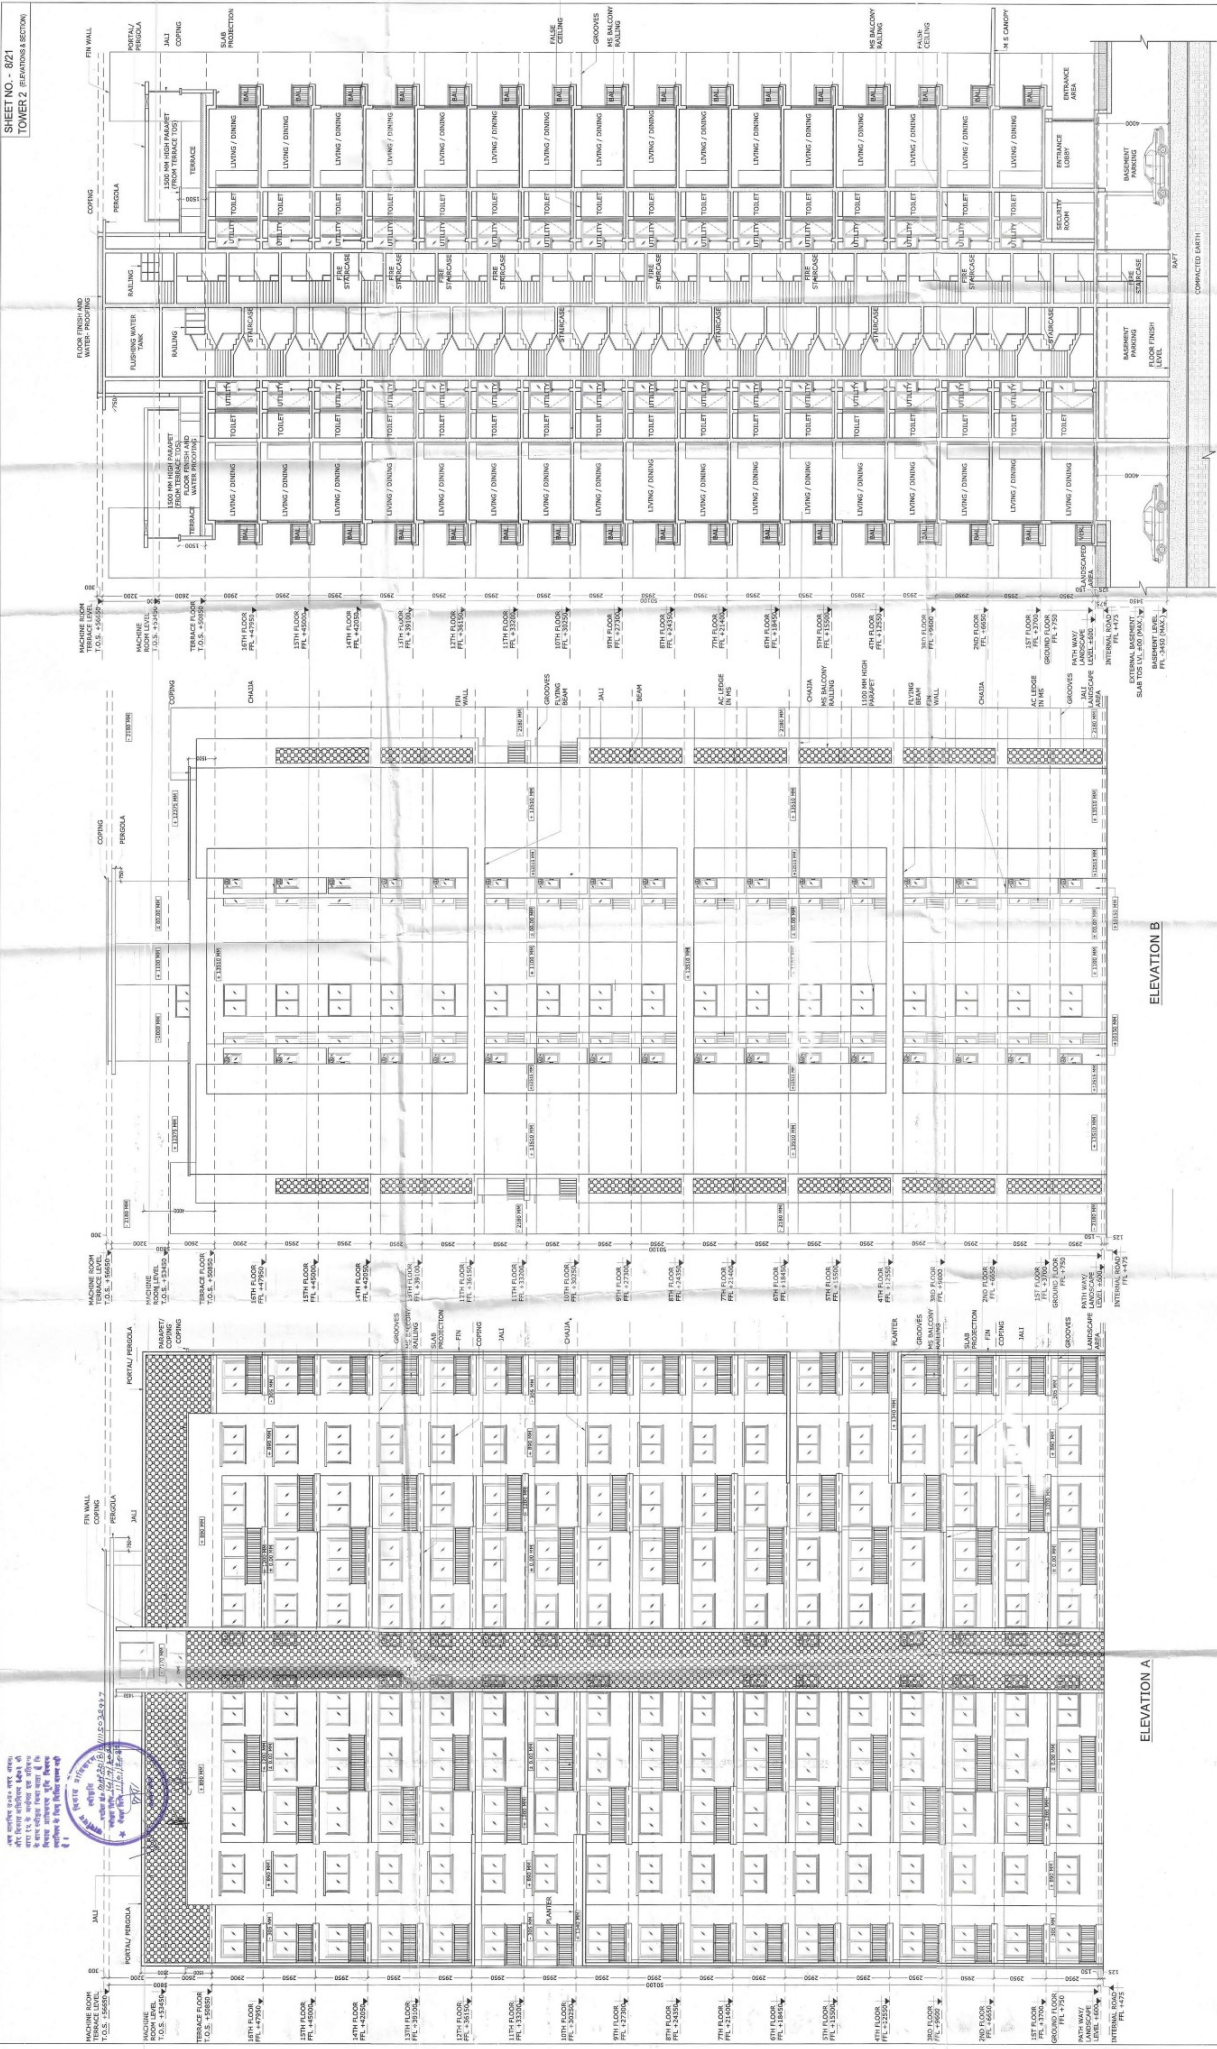


SECTION - 1 - 1


PROJECT PROPOSED GROUP HOUSING & RETAIL SHOPPING OUTLET FOR MIXED LAND USE PLOT NO. - TCG/1-A-V-6 & TCG/1-A-V-7 VIBHUTI KHAND, GOMTI NAGAR, LUCKNOW		ARCHITECT VASTULPI ARCHITECTS & INTERIOR DESIGNERS VASTU SHASTRA CONSULTANTS PLOT NO. - 10, SECTOR - 10 GOMTI NAGAR, LUCKNOW PH. 98590-12345 www.vastupli.com	
FOR EXPERION DEVELOPERS PVT. LTD. (Formerly known as GOLD DEVELOPERS PVT. LTD.) & EXPERION HOSPITALITY PVT. LTD. (Formerly known as GOLD DEVELOPERS PVT. LTD.)		OWNER AJAY KISHORE	
SCALE 1:100		DATE FEBRUARY/2020	
FRAMEWORK TITLE ELEVATIONS & SECTION (TOWER-2)		DRAWN BY AJAY KISHORE	
REMARKS - Dimensions are to be read out to be maintained. - Architectural drawings are the property of Vastupli Architects & Interior Designers. No part of these drawings shall be reproduced or transmitted in any form or by any means, electronic, mechanical, photocopying, recording, or by any information storage and retrieval system, without the prior written permission of Vastupli Architects & Interior Designers. - All dimensions & levels are based on the ground level unless otherwise specified. - Any change or modification to the drawings shall be made only after the written consent of Vastupli Architects & Interior Designers. - The drawings are prepared on the basis of the information provided by the client. Vastupli Architects & Interior Designers shall not be responsible for any error or omission in the drawings.			

 


ଏକ ସମ୍ପଦ ୫୦୦ ଟଙ୍କା ଥିବାରୁ ଏହାକୁ ସଂଗ୍ରହ କରିବାକୁ ସମସ୍ତଙ୍କୁ ଉତ୍ସାହିତ କରାଯାଇଥିଲା । ଏହା ଫଳରେ ସମସ୍ତଙ୍କୁ ଏହାକୁ ସଂଗ୍ରହ କରିବାକୁ ଉତ୍ସାହିତ କରାଯାଇଥିଲା । ଏହା ଫଳରେ ସମସ୍ତଙ୍କୁ ଏହାକୁ ସଂଗ୍ରହ କରିବାକୁ ଉତ୍ସାହିତ କରାଯାଇଥିଲା ।

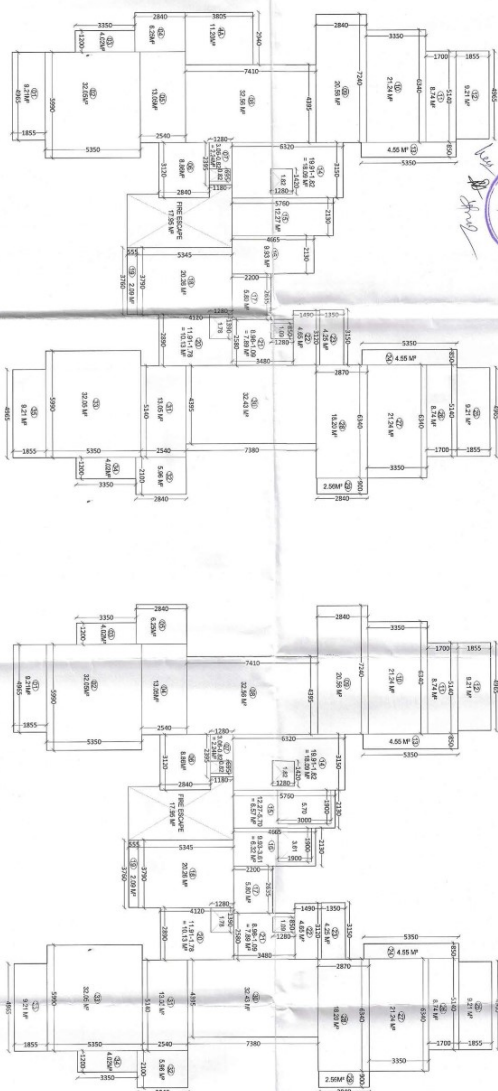


GROUND FLOOR AREA PLAN
(COVERED AREA = 429.12)

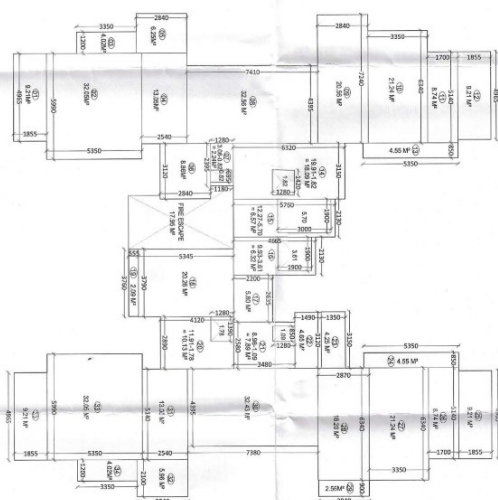


TYPICAL FLOOR AREA PLAN
(FIRST TO SIXTEENTH FLOOR)
(COVERED AREA = 419.67)

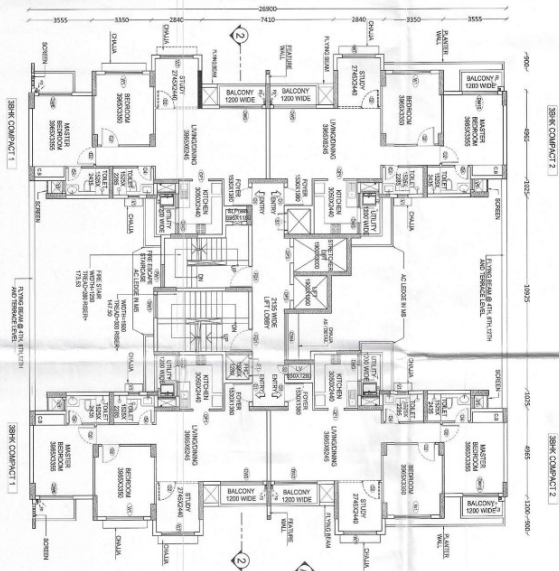

11TH FLOOR PLAN

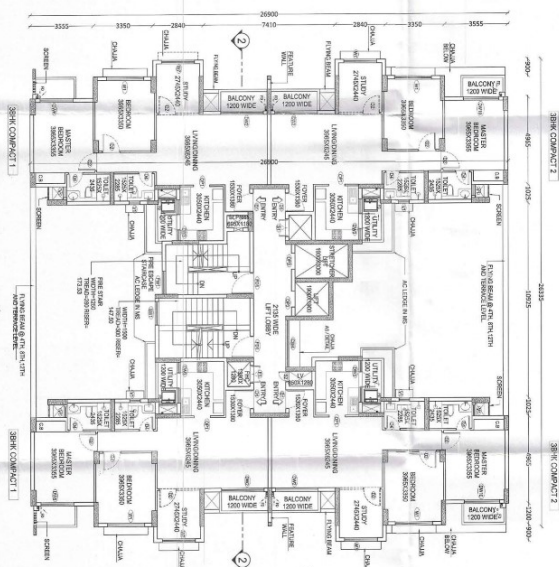

12TH FLOOR PLAN

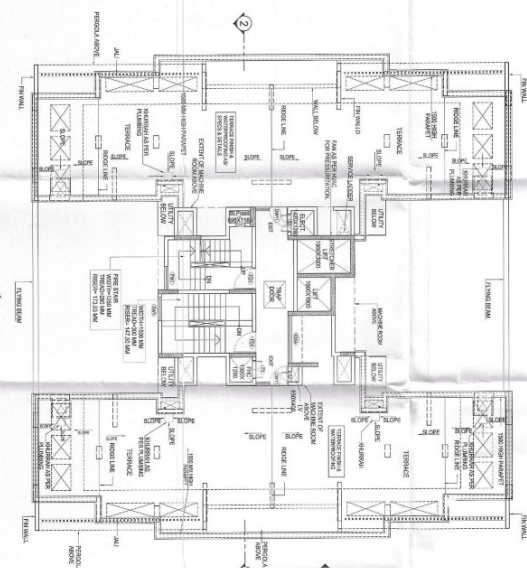

TERRACE FLOOR PLAN

SHEET NO. - 4/21
TOWER - 1 (RICH PLANS & AREA DIAGRAM) PROJECT PROPOSED GROUP HOUSING & RETAIL SHOPPING OUTLET AT MIXED LAND USE PLOT NO. - TCG/1-A-V-6 & TCG/1-A-A-V-7 VILHIT KHAND, GOMTI NAGAR, LUCKNOW FOR EXPERION DEVELOPERS PVT. LTD. (Formerly known as GOLD DEVELOPERS PVT. LTD.) & EXPERION HOSPITALITY PVT. LTD. (Formerly known as GOLD DEVELOPERS PVT. LTD.)
SCHEDULE OF OPENINGS

VIBHUTI KHAND, GOMTI NAGAR, LUCKNOW
FOR
EXPERION DEVELOPERS PVT. LTD.
(Formerly known as GOLD DEVELOPERS PVT. LTD.)
& EXPERION HOSPITALITY PVT. LTD.
(Formerly known as GOLD DEVELOPERS PVT. LTD.)

REMARK

1. Construction is not new or an innovation.
2. Any discrepancy in the drawing? Any should be brought to the notice of the architect immediately.
3. All dimensions are in m.
4. All dimensions are from unfinished architectural surface.
5. All the rights in the drawing are reserved with the architect. Reproducing the drawing in any form without the prior permission of architect is not permitted.
6. Two copies, suggestions are given within 10 days after the notice date of the drawing, the drawing will be closed at this date.
7. All the information regarding the ward building is already provided by the owner.
8. Architect will be responsible for all details regarding and information.

SCALE	DATE
1:100	FEBRUARY 2020

DWG. TITLE	DWG. NO.
TOWER - 1 FLOOR PLAN	4/21
DRAWN BY	NORTH
AAU KISHORE	

OWNER SIGN _____

ARCHITECT SIGN _____




PUNJ SBRASTAV
VASTULIPI

ARCHITECTS & INTERIOR DESIGNERS

VASTU SHIKSHA CONSULTANTS

S/77L, VARAH KHANDI, GOWMI NAGAR, LUDHIANA
PH. NO. - 9415418151, 9935590999
email - vastulipi@gmail.com
website - www.vastulipi.com

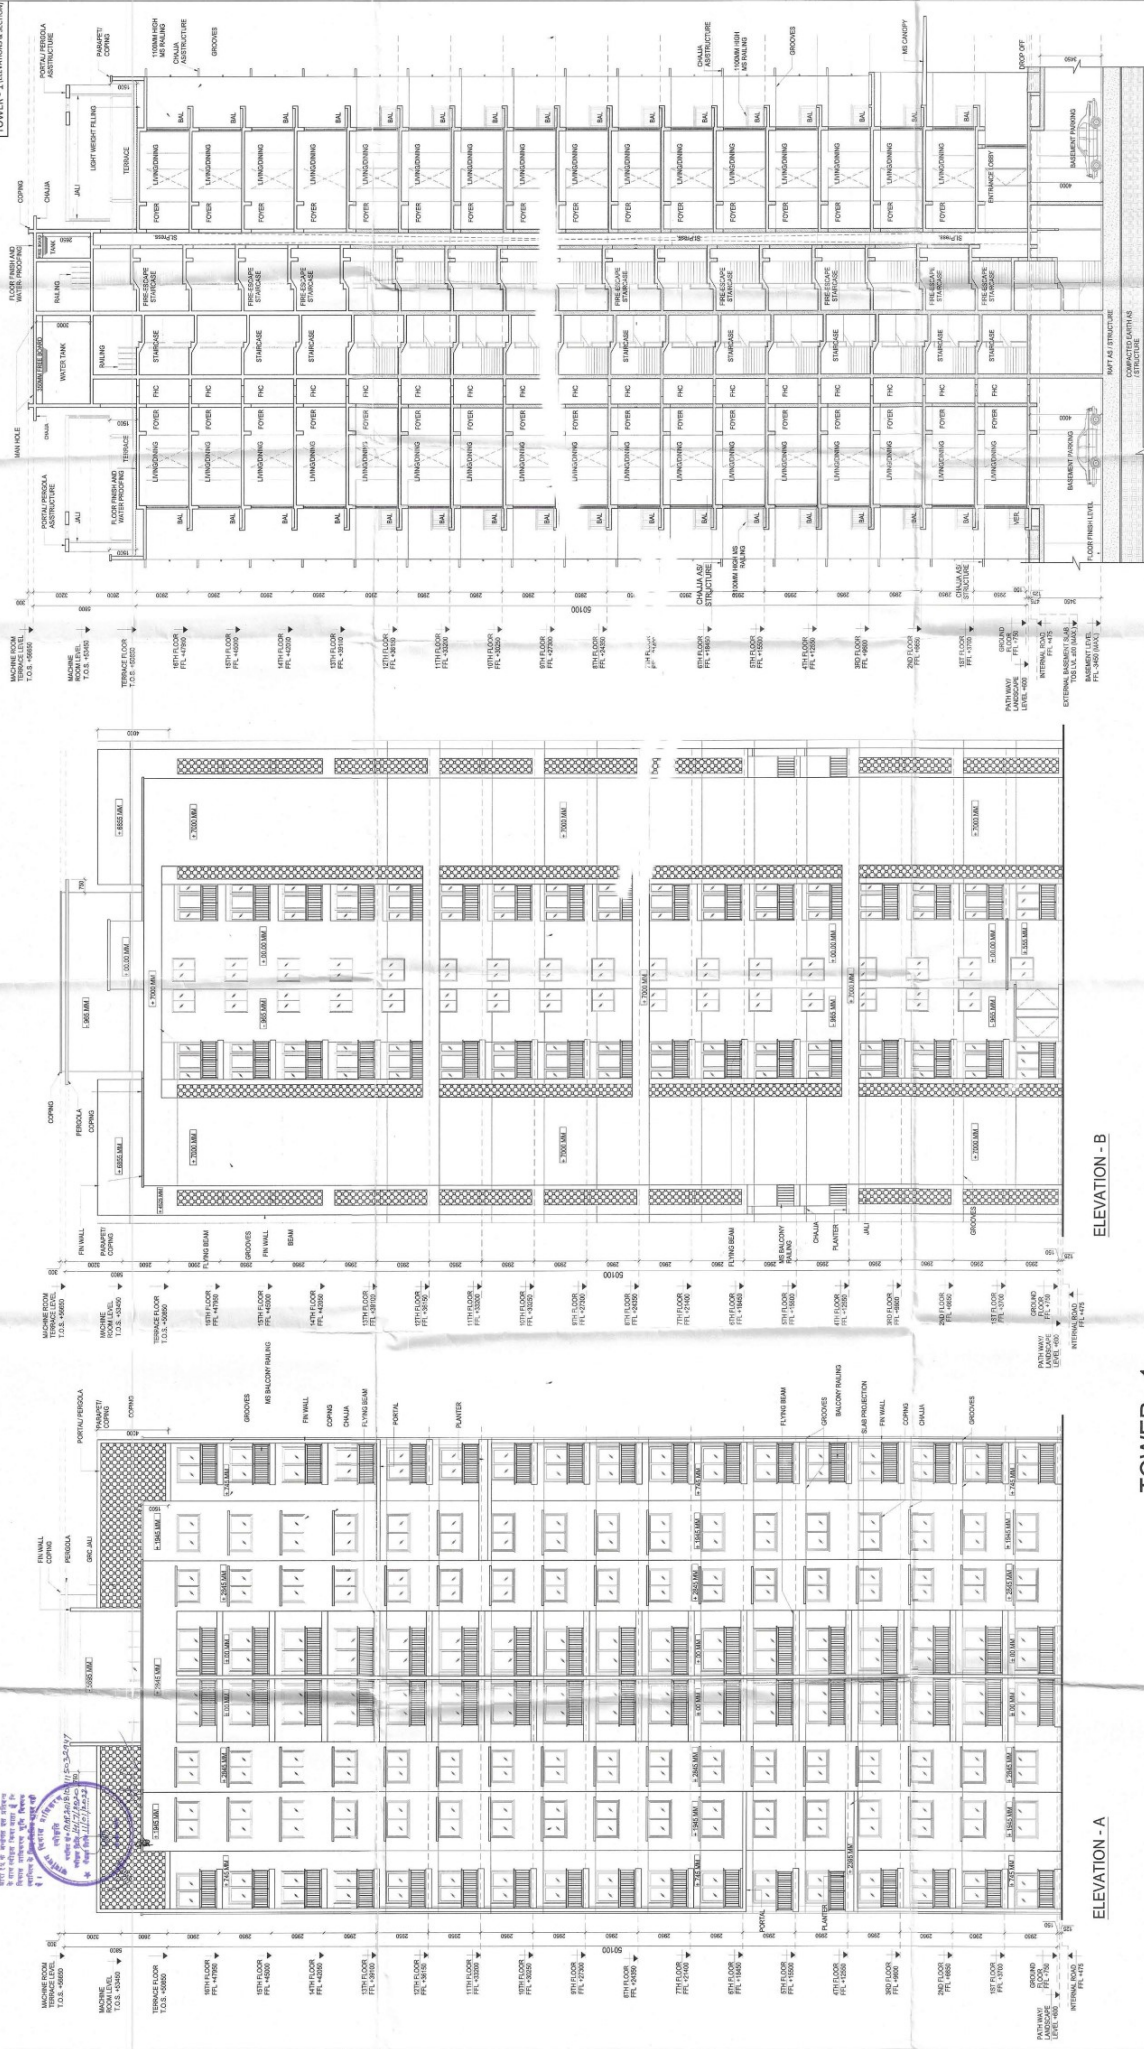

PROJECT PROPOSED GROUP HOUSING & RETAIL SHOPPING OUTLET AT MIXED LAND USE PLOT NO. - TC/G-1-A-V-6 & TC/G-1-A-V-7 VIBHUTI KHAND, GOMTI NAGAR, LUCKNOW FOR EXPERION DEVELOPERS PVT. LTD. (Formerly known as GOLD DEVELOPERS PVT. LTD.) & EXPERION HOSPITALITY PVT. LTD. (Formerly known as GOLD DEVELOPERS PVT. LTD.)	SCALE 1:100	DRG. NO. 5/23	DRG. TITLE TOWER - 1 ELEVATION, SECTION	DATE FEBRUARY - 2020	DRAWN BY AJAI KISHORE	NORTH	OWNER SIGN.	ARCHITECT SIGN.
--	----------------------------------	------------------------------------	--	---	--	---------------------	---------------------------	-------------------------------