


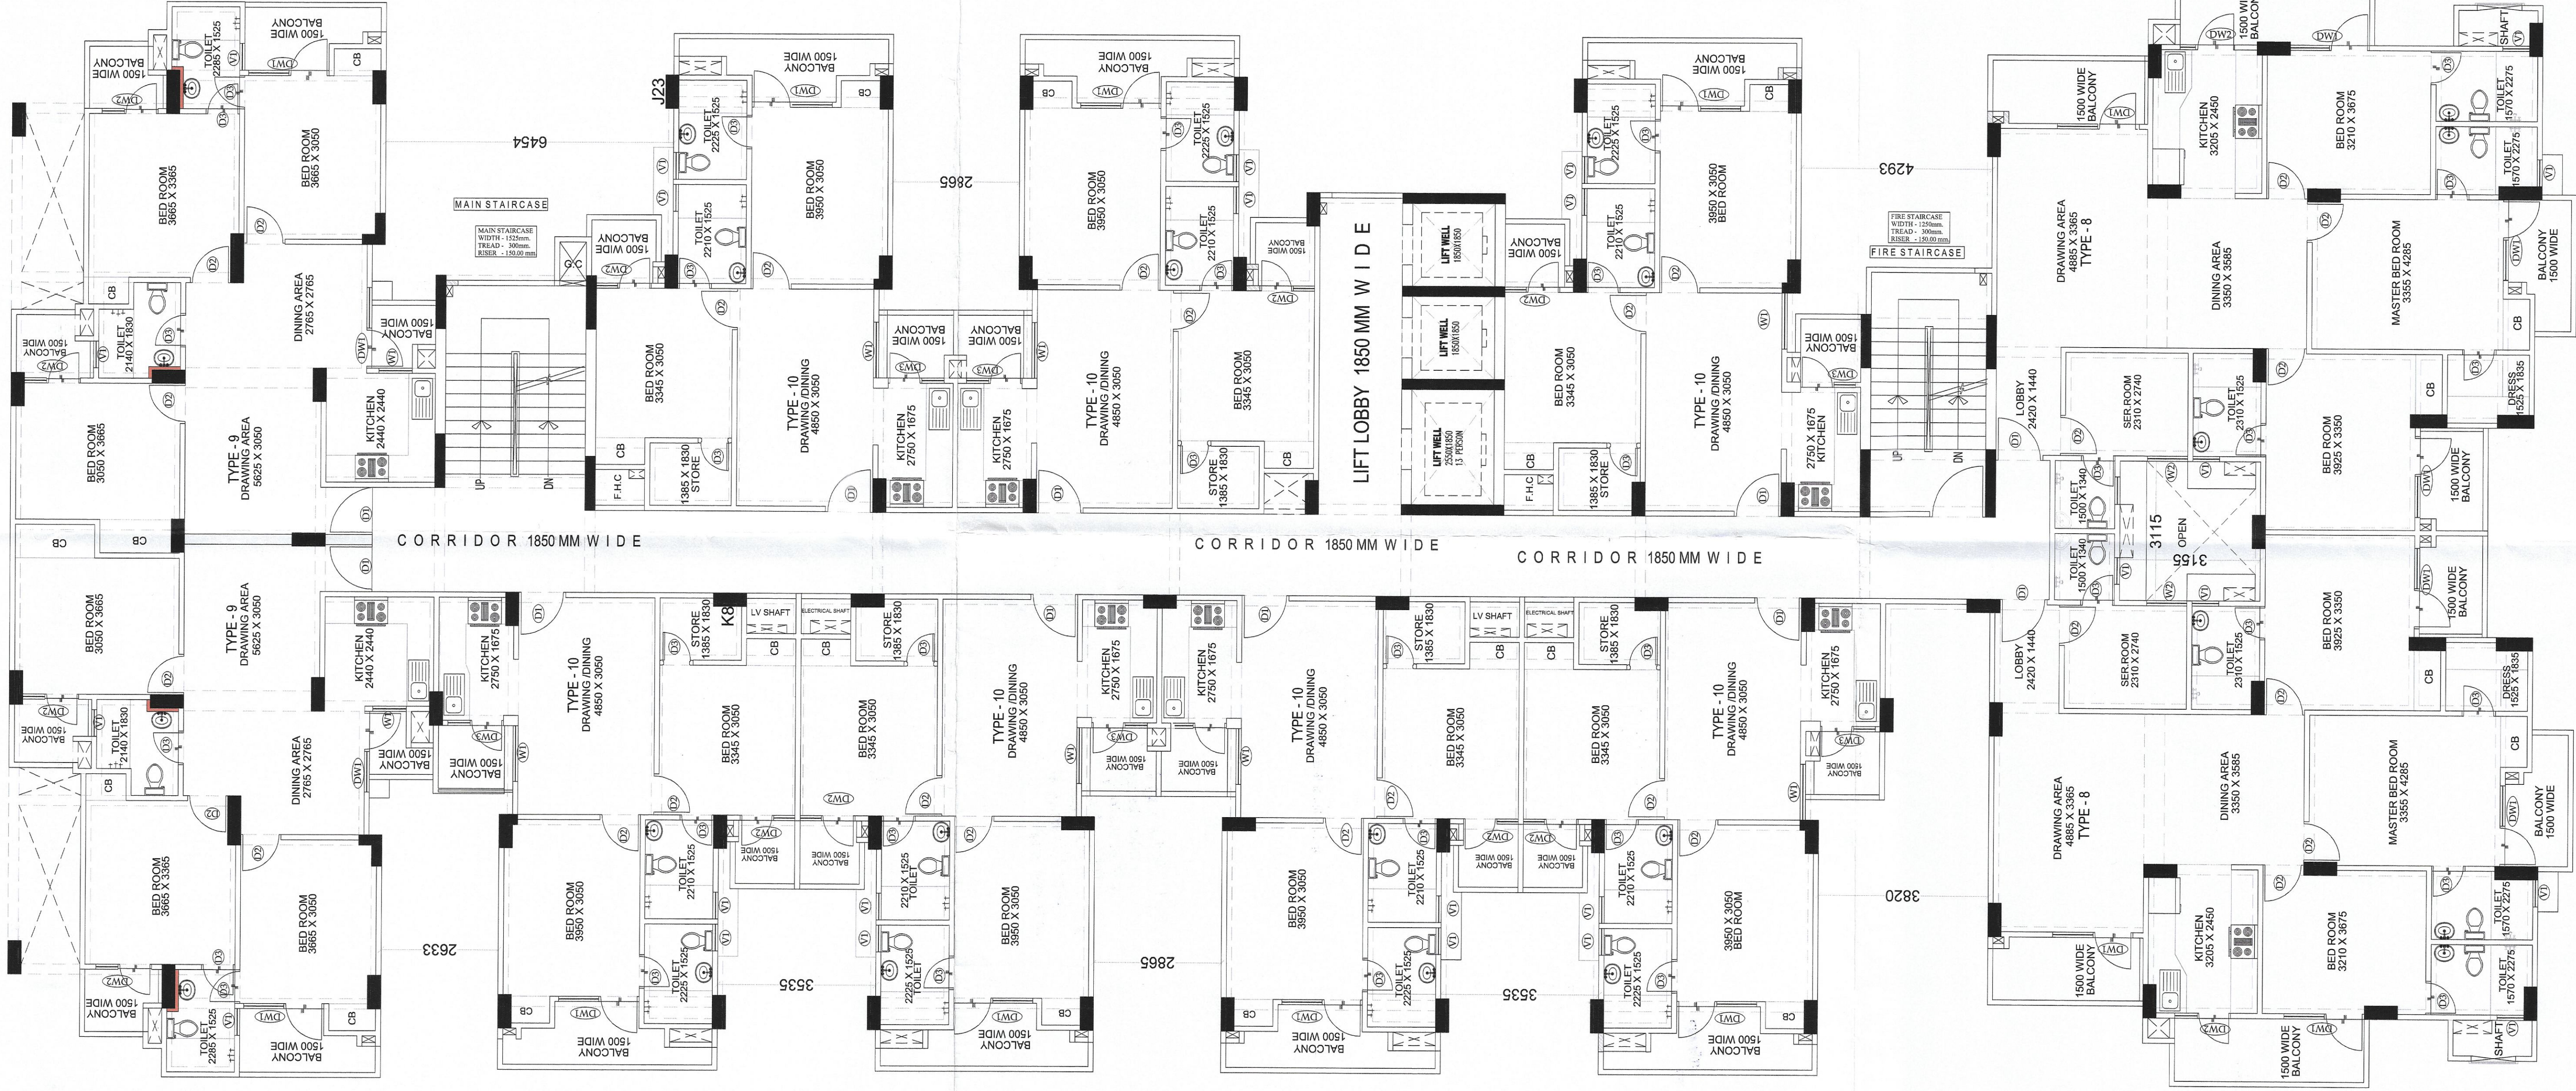

1st to 12th FLOOR PLANS

OPENING SCHEDULE: TYPE '8'				
S/LNO.	PARTICULARS	SIZE	SILL FVL FROM FFL	MAKE
1.	D1	100X92X100	-50.0	+2100
2.	D2	750X2100	-50.0	+2100
3.	D3	750X2100	-50.0	+2100
4.	DW1	120X25X100	-50.0	+2100
5.	DW2	120X200X100	-50.0/+1050	+2100
6.	W2	900X2100	-50.0/+1050	+2100
7.	V1	600X2100	+900	+2100

OPENING SCHEDULE: TYPE '9'				
S/LNO.	PARTICULARS	SIZE	SILL FVL FROM FFL	MAKE
1.	D1	100X92X100	-50.0	+2100
2.	D2	750X2100	-50.0	+2100
3.	D3	750X2100	-50.0	+2100
4.	DW1	180X92X100	-50.0/+450	+2100
5.	DW2	180X2100	-50.0/+1050	+2100
6.	W2	750X2100	-50.0/+1050	+2100
7.	V1	600X2100	+900	+2100

OPENING SCHEDULE: TYPE '10'				
S/LNO.	PARTICULARS	SIZE	SILL FVL FROM FFL	MAKE
1.	D1	100X92X100	-50.0	+2100
2.	D2	750X2100	-50.0	+2100
3.	D3	750X2100	-50.0	+2100
4.	DW1	180X92X100	-50.0/+450	+2100
5.	DW2	180X2100	-50.0/+1050	+2100
6.	DW3	1250X1450	+450	+2100
7.	V1	600X2100	+900	+2100

PROJECT:-
SUBMISSION DRAWING FOR THE
GROUP HOUSING PROJECT
" S.C.C. SAPPHIRE "AT KH. NO. -1010,1011 & 1012
AT VILLAGE NOORNAGAR GHAZIABAD (U.P.)

OWNER:- M/s. S. C. C. BUILDER (P.) LTD.
M/s. SHRINE BUILDTech (P.) LTD.

DIRECTOR:- Mr. VIPUL GIRI

OWNER SIGN: _____ ARCHITECT SIGN: _____
DRAWING TITLE: _____
(EXISTING)
1st to 12th FLOOR PLANS (Block - F)

 *Design Studio*

ANUJ AGARWAL ARCHITECTS

OFFICE:- A-244 KAUSHAMBI GHAZIABAD (U.P.)
Ph:-0120 - 6454182, 4165712, TEL. FAX - 2773592
e-mail : arch.anujagwal@gmail.com

SCALE	DEALT BY	CHECKED BY	DATE	DRG. No.
NTS				SD-09