




STILT FLOOR

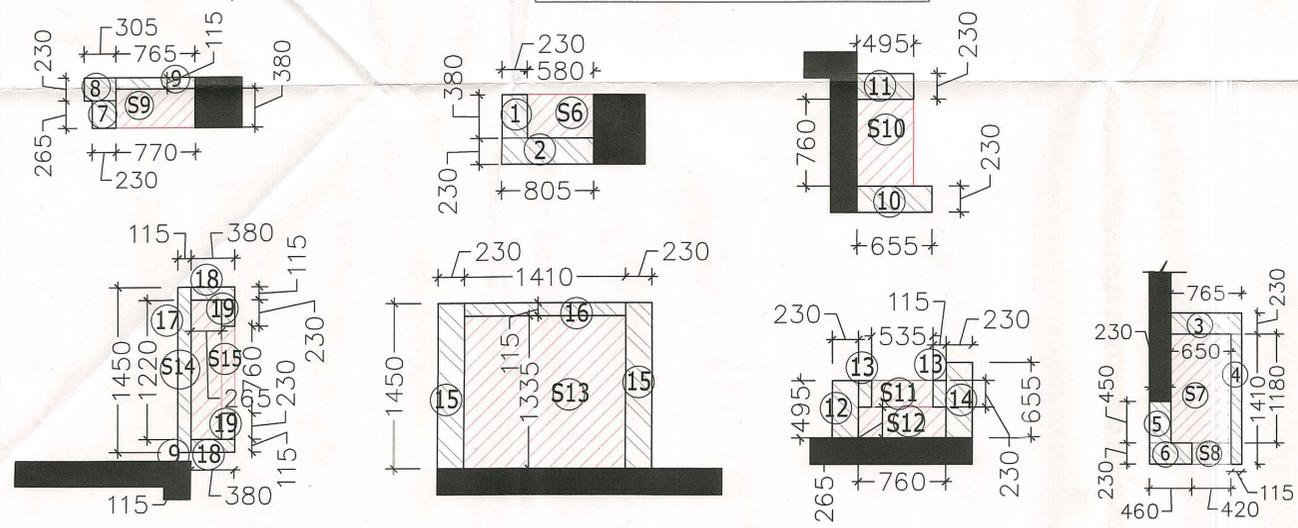


| STILT TOWER -15 % ANCILLARY AREA | | | | |
|----------------------------------|---|-------|-------|---------------|
| S6 | 4 | 0.610 | 0.580 | 1.415 |
| S7 | 4 | 0.650 | 1.180 | 3.068 |
| S8 | 4 | 0.420 | 0.230 | 0.366 |
| S9 | 4 | 0.770 | 0.380 | 1.170 |
| S10 | 4 | 0.760 | 0.495 | 1.505 |
| S11 | 4 | 0.535 | 0.230 | 0.492 |
| S12 | 4 | 0.760 | 0.265 | 0.664 |
| S13 | 4 | 1.410 | 1.335 | 7.529 |
| S14 | 4 | 1.220 | 0.285 | 1.293 |
| S15 | 4 | 0.760 | 0.115 | 0.350 |
| TOTAL | | | | 18.615 |

| Projection area at Mummy lvl | | | | |
|------------------------------|---|-------|-------|---------------|
| 1 | 2 | 1.160 | 5.140 | 12.130 |
| 2 | 1 | 5.035 | 0.470 | 2.366 |
| TOTAL | | | | 14.497 |


| FAR CORE AREA AT STILT FLOOR | | | | |
|---|--------|--------|--------|--------------------------|
| CORE AREA | | | | |
| Shape | Factor | Length | Width | Area |
| (All figures in Meter) | | | | |
| Addition | | | | |
| X | 1 | 12.610 | 11.200 | 143.472 |
| | | | | X TOTAL = 143.472 |
| Subtraction | | | | |
| (All figures in Meter) | | | | |
| 1 | 2 | 1.180 | 5.140 | 12.130 |
| 2 | 1 | 5.035 | 0.470 | 2.366 |
| 3 | 1 | 0.450 | 1.730 | 0.779 |
| F. STAIR | 1 | 3.545 | 4.830 | 17.122 |
| S2 | 3 | 0.610 | 0.930 | 1.702 |
| S3 | 2 | 0.810 | 1.182 | 1.442 |
| S5 | 2 | 4.340 | 2.440 | 21.179 |
| TOTAL | | | | 66.721 |
| CORE FAR AREA LISFT / STAIR A= (X-Y) | | | | 66.751 |
| CORE-15 % ANCILLARY AREA | | | | |
| F. STAIR | 1 | 3.545 | 4.830 | 17.122 |
| S2 | 3 | 0.610 | 0.930 | 1.702 |
| S3 | 2 | 0.810 | 1.182 | 1.442 |
| S5 | 2 | 4.340 | 2.440 | 21.179 |
| TOTAL | | | | 41.445 |

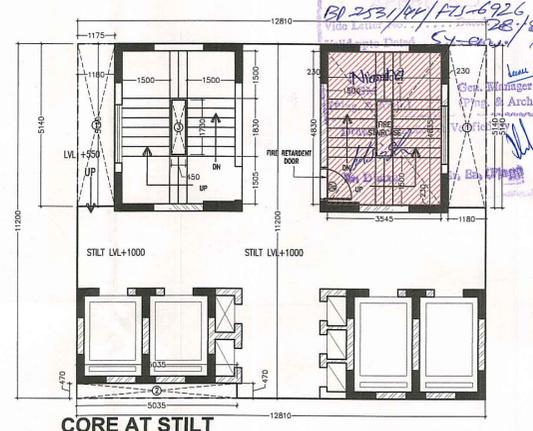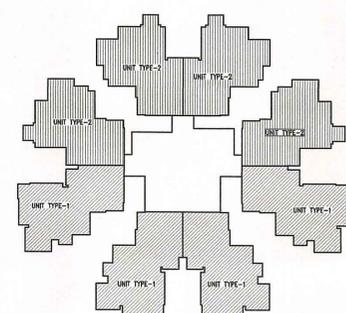

CORE AT STILT

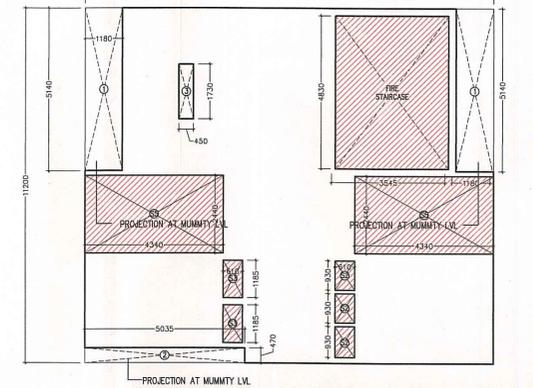


AREA DETAIL CORE AREA AT STILT

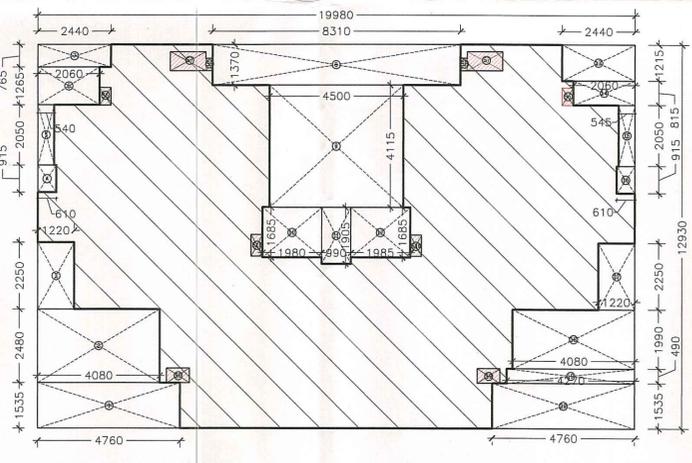

SCHOOL AREA FALLING UNDER TOWER-M

| SCHOOL AREA FALLING UNDER TOWER - M | | | | |
|---|--------|--------|--------|---------------|
| Shape | Factor | Length | Width | Area |
| (All figures in Meter) | | | | |
| Addition | | | | |
| X | 1 | 19.980 | 12.530 | 250.341 |
| (DEDUCTIONS) | | | | |
| 1 | 4.760 | 1.535 | 2.745 | |
| 2 | 4.080 | 2.460 | 10.118 | |
| 3 | 2.250 | 1.220 | 2.745 | |
| 4 | 0.610 | 0.915 | 0.558 | |
| 5 | 0.540 | 2.550 | 1.107 | |
| 6 | 2.060 | 1.265 | 2.606 | |
| 7 | 2.440 | 0.765 | 1.857 | |
| 8 | 3.310 | 1.370 | 4.534 | |
| 9 | 4.500 | 4.115 | 18.518 | |
| 10 | 1.995 | 1.685 | 3.358 | |
| 11 | 0.900 | 1.505 | 1.355 | |
| 12 | 1.995 | 1.685 | 3.345 | |
| 13 | 2.440 | 1.215 | 2.955 | |
| 14 | 2.060 | 0.915 | 1.879 | |
| 15 | 0.545 | 2.550 | 1.117 | |
| 16 | 0.610 | 0.915 | 0.558 | |
| 17 | 1.220 | 2.250 | 2.745 | |
| 18 | 4.080 | 1.560 | 6.365 | |
| 19 | 4.270 | 0.490 | 2.092 | |
| 20 | 4.760 | 1.535 | 7.307 | |
| 21 | 0.610 | 0.360 | 0.798 | |
| 22 | 0.650 | 1.180 | 1.534 | |
| 23 | 0.420 | 0.230 | 0.193 | |
| 24 | 0.770 | 0.380 | 0.585 | |
| 25 | 0.760 | 0.495 | 1.752 | |
| TOTAL | | | | 84.191 |
| TOTAL SCHOOL AREA FALLING UNDER TOWER AREA | | | | 84.191 |

SCHOOL AREA CALCULATION FALLING UNDER TOWER-M

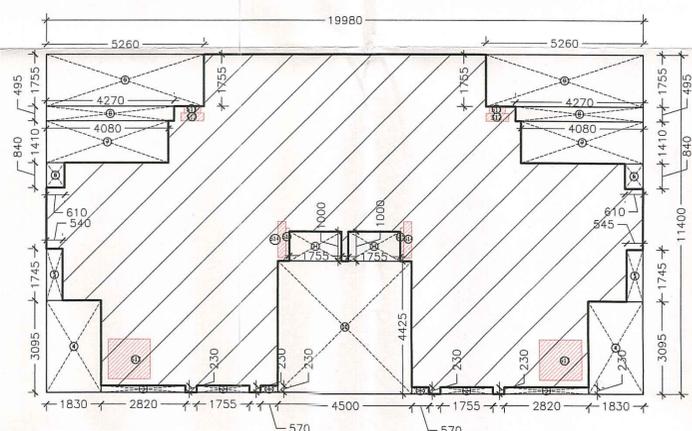

CLUB AREA FALLING UNDER TOWER-M

| CLUB AREA FALLING UNDER TOWER - M | | | | |
|---|--------|--------|--------|----------------|
| Shape | Factor | Length | Width | Area |
| (All figures in Meter) | | | | |
| Addition | | | | |
| X | 1 | 19.980 | 11.400 | 227.772 |
| (DEDUCTIONS) | | | | |
| 1 | 2 | 0.570 | 0.230 | 0.262 |
| 2 | 2 | 1.755 | 0.230 | 0.807 |
| 3 | 2 | 2.630 | 0.230 | 1.199 |
| 4 | 2 | 1.830 | 3.095 | 11.328 |
| 5 | 2 | 0.450 | 1.745 | 1.571 |
| 6 | 2 | 0.610 | 0.840 | 1.025 |
| 7 | 2 | 4.080 | 1.410 | 11.508 |
| 8 | 2 | 4.270 | 0.495 | 4.227 |
| 9 | 2 | 5.260 | 1.755 | 18.463 |
| 10 | 2 | 4.500 | 4.425 | 19.913 |
| 11 | 2 | 1.755 | 1.020 | 3.510 |
| 12 | 2 | 0.535 | 0.230 | 0.240 |
| 13 | 2 | 0.760 | 0.285 | 0.403 |
| 14 | 2 | 1.410 | 1.385 | 3.769 |
| 15 | 2 | 1.220 | 0.265 | 0.647 |
| 16 | 2 | 0.760 | 0.115 | 0.176 |
| TOTAL | | | | 78.143 |
| CLUB AREA FALLING UNDER TOWER-M AREA | | | | 148.629 |

CLUB AREA CALCULATION FALLING UNDER TOWER-M

| TYPE | TOTAL | FAR | TOWER M | | Free from FAR |
|-----------------|---------------|---------------|---------------|---------------|---------------|
| | | | 15% ANCILLARY | COMMON/OTHERS | |
| AT FLOOR | | | | | |
| Unit Area | 608.76 | 608.76 | | | |
| Club Area | 24.83 | | 24.83 | | |
| SERVICE CORE | 137.76 | 24.28 | 63.48 | | |
| BALCONY | 324.28 | | | | 324.28 |
| TOTAL | 895.63 | 683.04 | 68.31 | | 124.28 |
| AT STILT | | | | | |
| Unit Area | 608.76 | 11.02 | | 311.84 | 285.90 |
| Club Area | 24.83 | | | 18.02 | 5.82 |
| SERVICE CORE | 137.76 | 86.75 | 41.45 | | 9.56 |
| BALCONY | 771.35 | 97.78 | 58.40 | 311.84 | 302.28 |
| TOTAL | 224.28 | 195.99 | 100.29 | 642.50 | 603.56 |

SCHEDULE OF OPENINGS

| TOWER A & H | Size | Sill | Lintel |
|-------------|-------------|-------|--------|
| | 1200 x 2450 | +0.00 | +2.45 |

SUBMISSION DRAWING

NOTES

- BUILDING IS DESIGNED (STRUCTURES) AS PER RELEVANT IS CODES FOR EARTH QUAKE RESISTANCE.
- MECHANICAL VENTILATION SYSTEM PROVIDED AS PER NBC.

ARCHITECT
K-47, KALASH COLONY NEW DELHI-68
PHONE: 011-46556600 FAX: 46556601




OWNER'S SIGNATURE: For Rajesh Projects (India) Pvt. Ltd.
ARCHITECT'S SIGNATURE: Anish Jaiswal, Architect, Registration No. CA/2003/31885

CLIENT: RAJESH PROJECT INDIA PVT. LTD.
PROJECT: PROPOSED GROUP HOUSING AT PLOT NO. GH 07A SECTOR 16B, GREATER NOIDA WEST, GAUTAMBUHD NAGAR, UP - 201308

DRAWING TITLE: STILT PLAN TOWER-M

SCALE: 1:100 DWG. NO. DWG - 12
DATE:

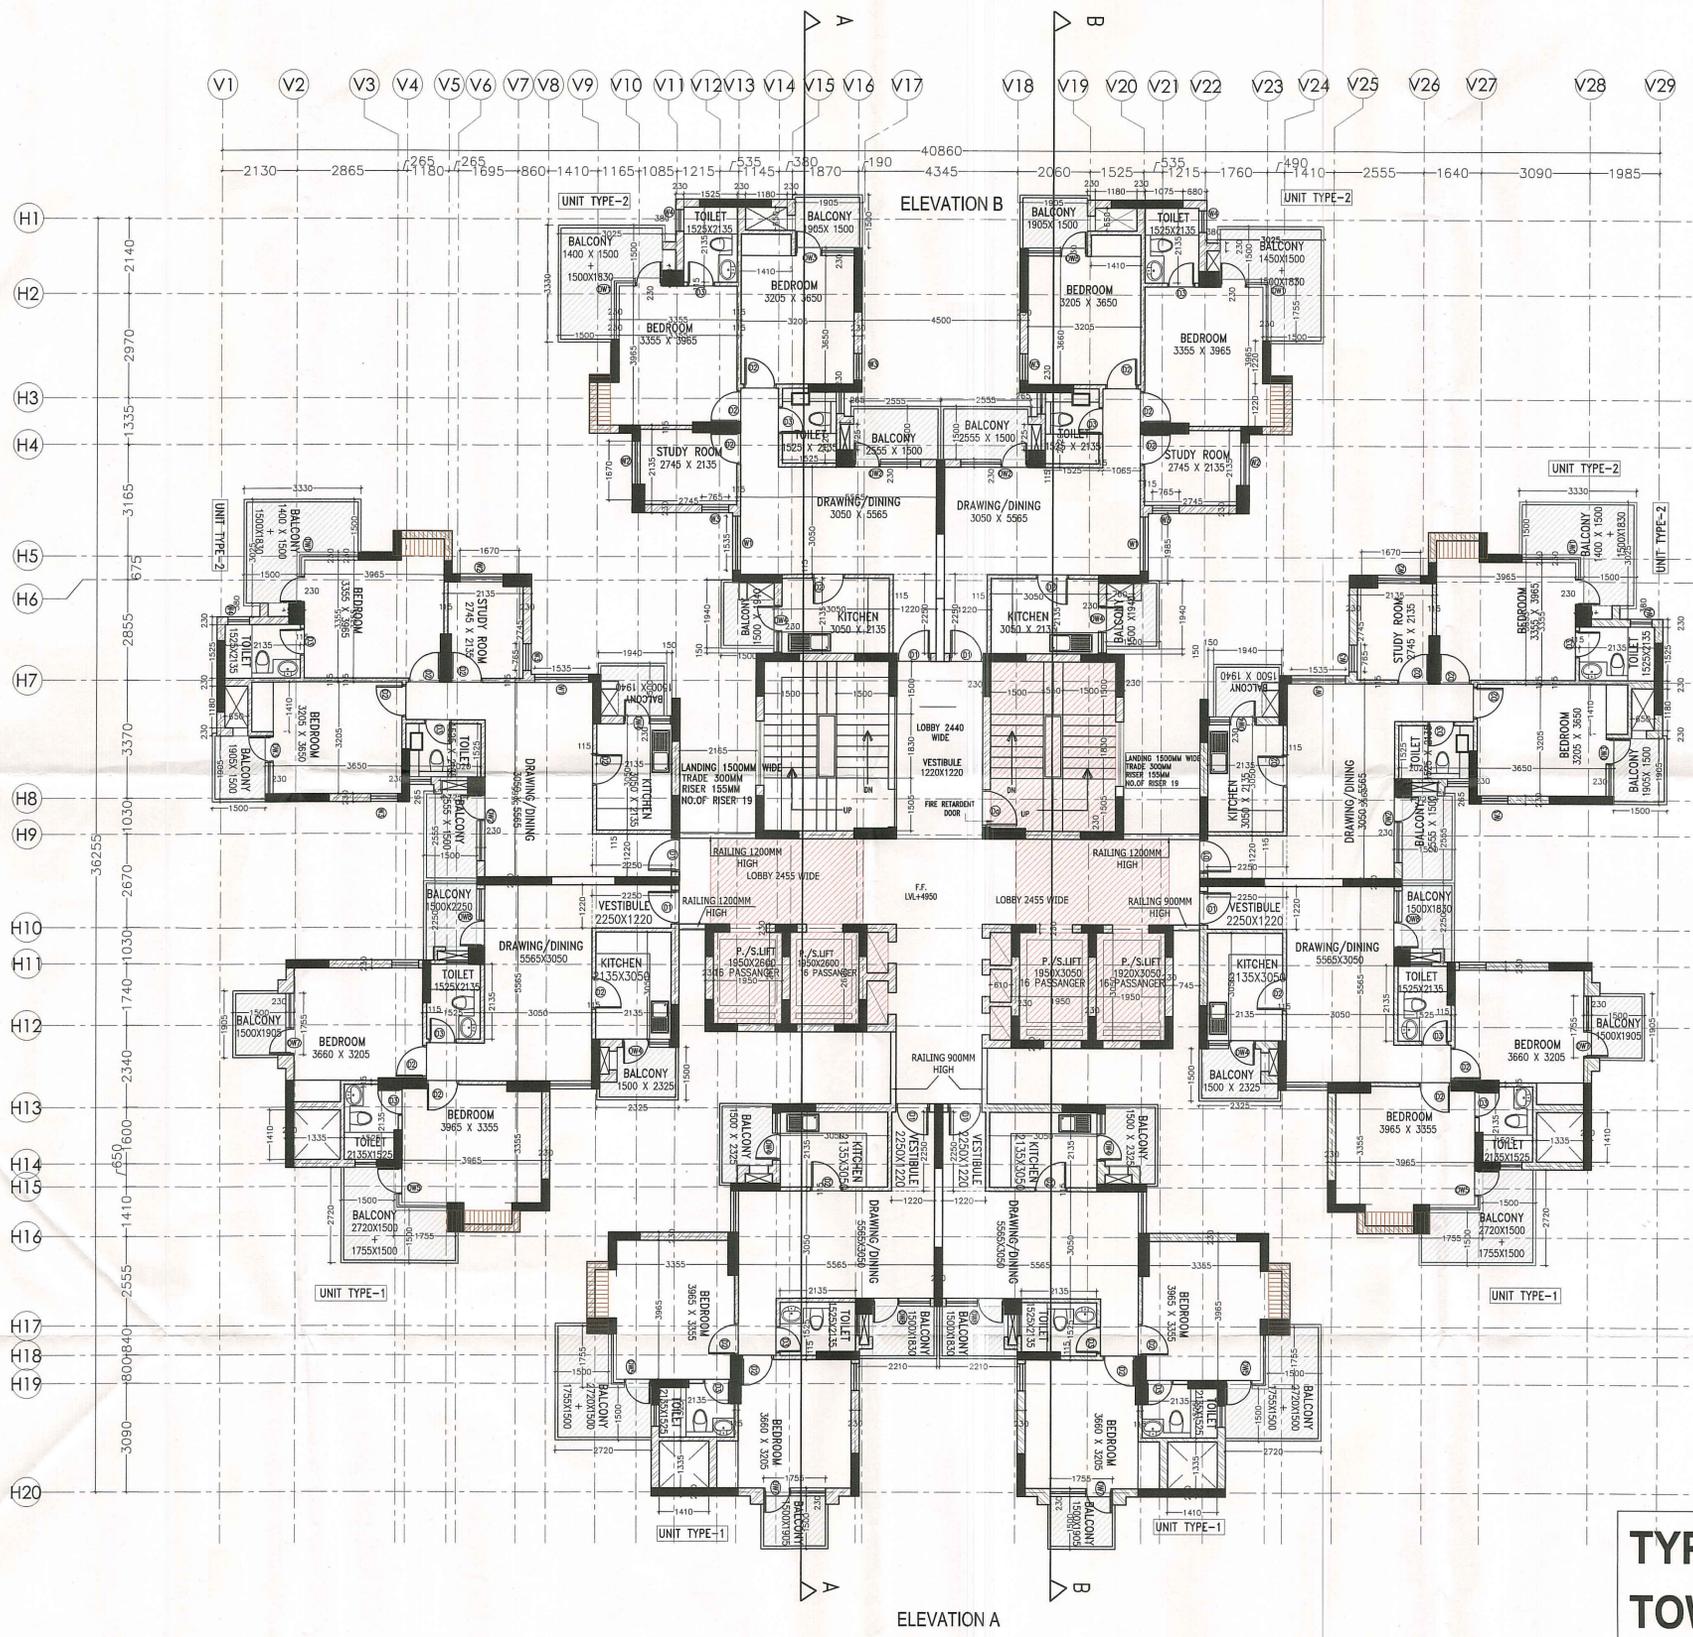

NOTE:-
THIS DRAWING ALREADY APPROVED ON FEBRUARY 5, 2014 AS PER F.A.R 2.75 .
PREVIOUS DRAWING NO.- DWG-08
NEW DRAWING NO.- DWG-14

**TYPICAL FLOOR
TOWER AH (1st-29TH)
TOWER CD (1st-25TH)
TOWER M (1st-25TH)**

SCHEDULE OF OPENINGS

| TOWER A & H | Size | Depth Sill | Lintel |
|-------------|------------------|------------|--------|
| DA | 1200 x 2450 | +0.00 | +2.45 |
| D1 | 1000 x 2450 | +0.00 | +2.45 |
| D2 | 900 x 2100 | +0.00 | +2.10 |
| D3 | 750 x 2100 | +0.00 | +2.10 |
| DW1 | 1755/1450 x 2400 | +0.10 | +2.40 |
| DW2 | 1905 x 2400 | +0.10 | +2.40 |
| DW3 | 1680 x 2400 | +0.10 | +2.40 |
| DW4 | 1330 x 2400 | +0.10 | +2.40 |
| DW5 | 1525/1220 x 2400 | +0.10 | +2.40 |
| DW6 | 1755/1220 x 2400 | +0.10 | +2.40 |
| DW7 | 1755 x 2400 | +0.10 | +2.40 |
| DW8 | 11640 x 2400 | +0.10 | +2.40 |
| W1 | 1450 x 1450 | +0.95 | +2.40 |
| W2 | 1220 x 1450 | +0.95 | +2.40 |
| W3 | 765 x 1450 | +0.95 | +2.40 |
| W4 | 610 x 900 | +1.50 | +2.40 |

ARCHITECT
K-47, KAILASH COLONY NEW DELHI-48
PHONE: 011-46556000 FAX: 46556001



SUBMISSION DRAWING


NOTES

- BUILDING IS DESIGNED (STRUCTURES) AS PER RELEVANT IS CODES FOR EARTH QUAKE RESISTANCE.
- MECHANICAL VENTILATION SYSTEM PROVIDED AS PER NBC.

OWNER'S SIGNATURE: For Rajesh Projects (India) Pvt. Ltd.
ARCHITECT'S SIGNATURE: [Signature]

CLIENT: RAJESH PROJECT INDIA PVT. LTD.
PROJECT: PROPOSED GROUP HOUSING AT PLOT NO. GH 07A SECTOR 16B, GREATER NOIDA WEST, GAUTAMBUDH NAGAR, UP - 201308

DRAWING TITLE: TYPICAL FLOORS TOWER-A, C, D, H & M
SCALE: 1:100
DATE: _____
DWG. NO. DWG-14

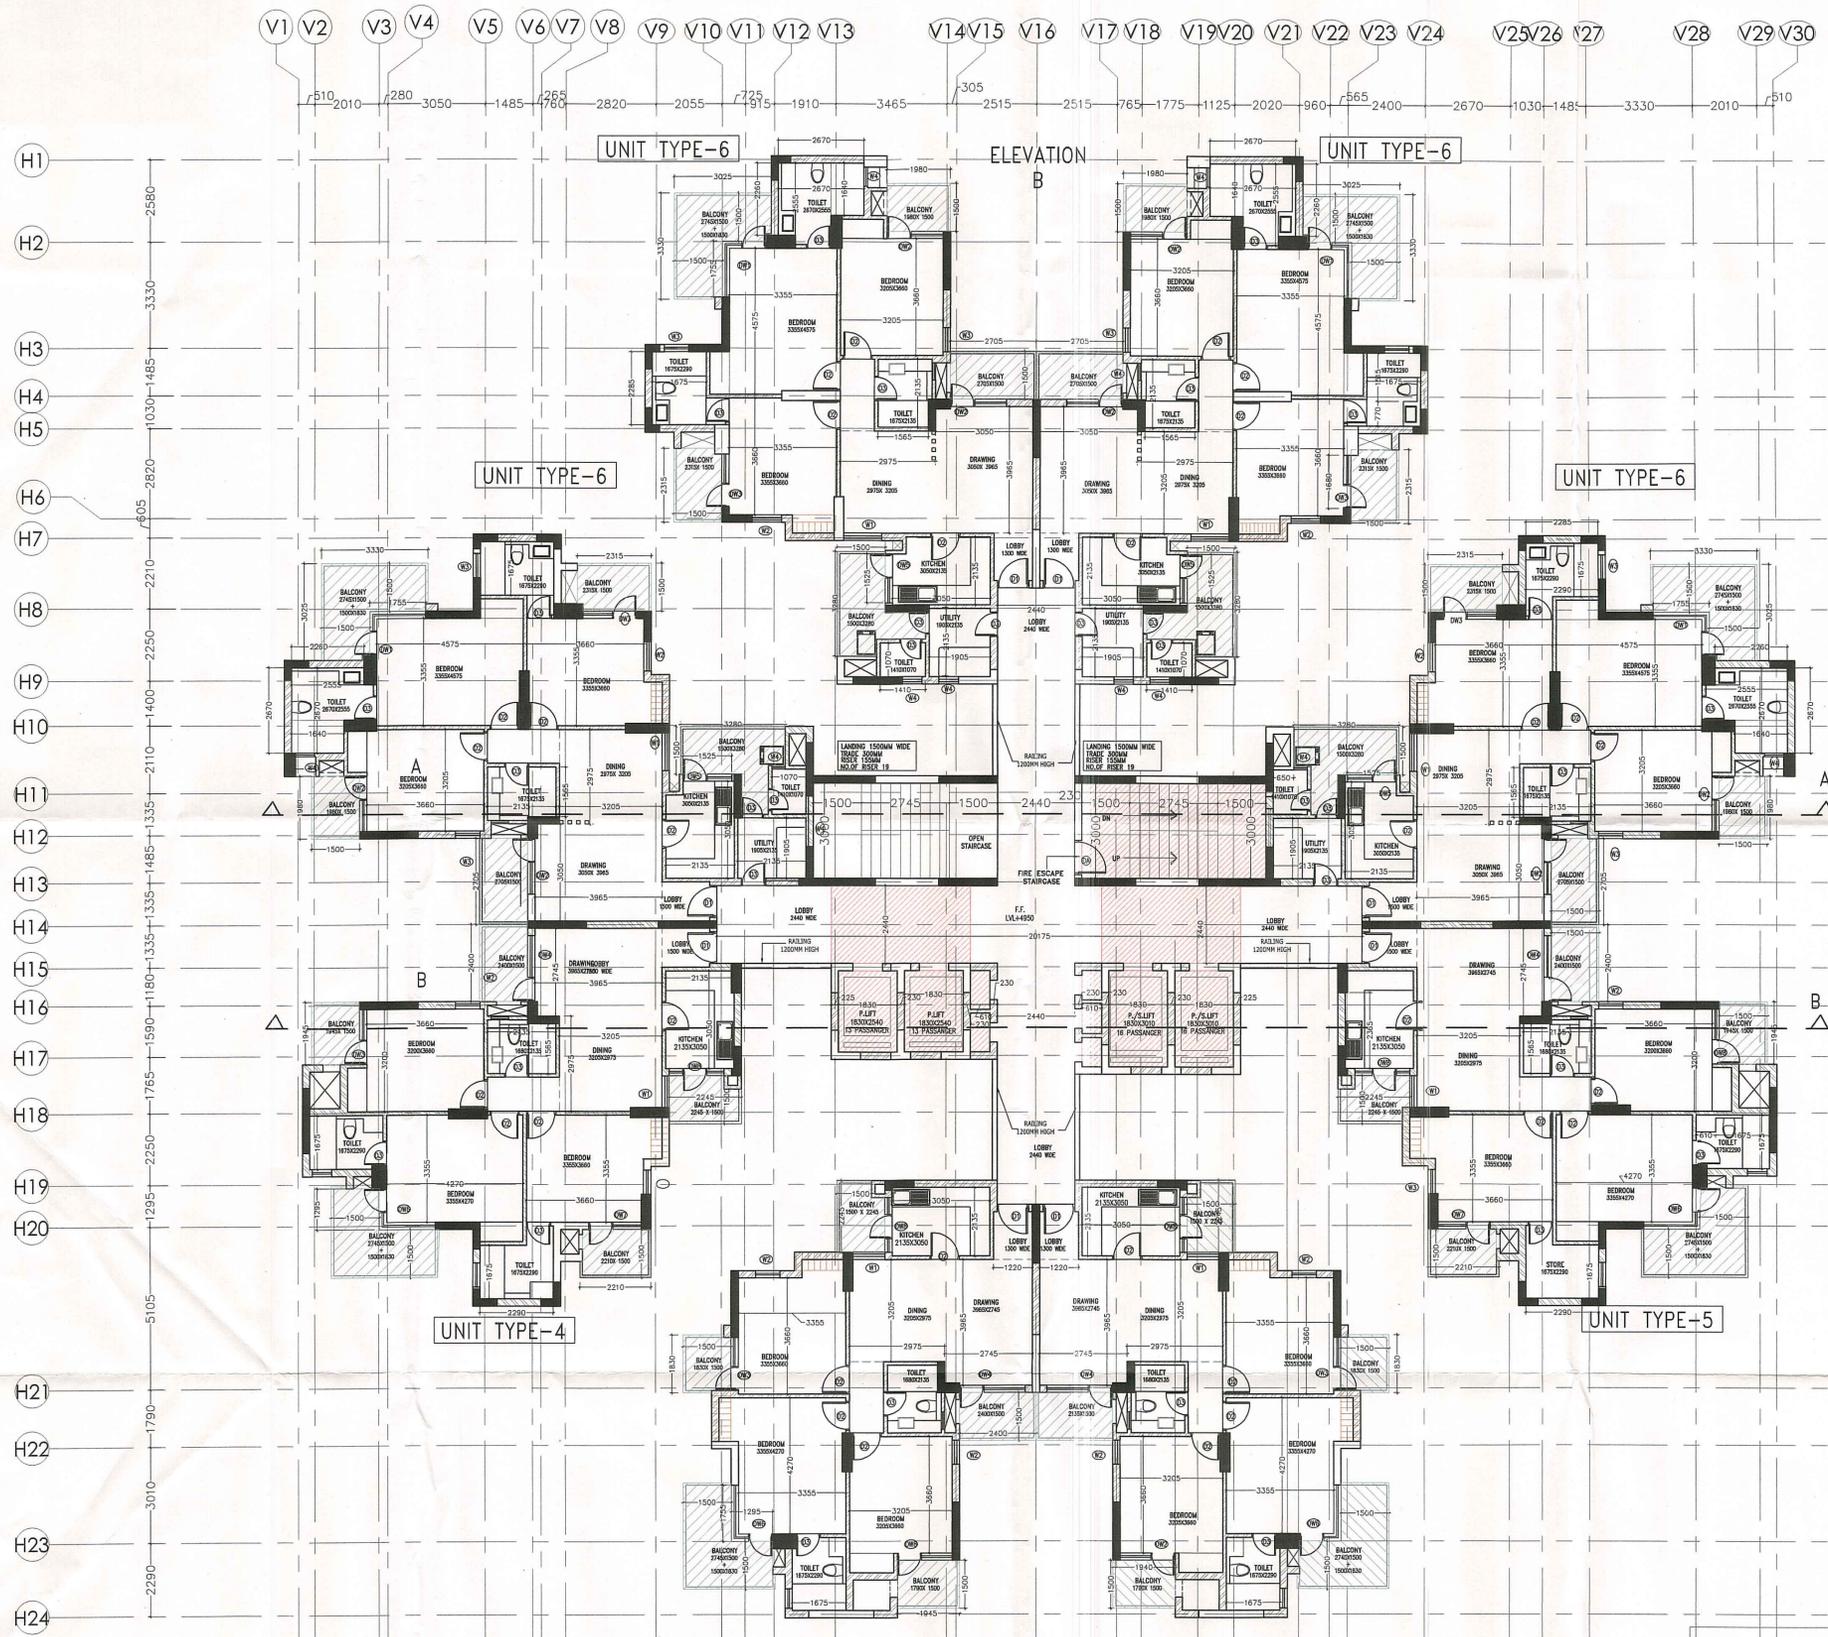

SCHEDULE OF OPENINGS

| TOWER | Size | Sill | Lintel |
|-------|------------------|-------|--------|
| DA | 1200 x 2450 | +0.00 | +2.45 |
| D1 | 1000 x 2450 | +0.00 | +2.45 |
| D2 | 900 x 2100 | +0.00 | +2.10 |
| D3 | 750 x 2100 | +0.00 | +2.10 |
| DW1 | 1755/1450 x 2400 | +0.10 | +2.40 |
| DW2 | 1905 x 2400 | +0.10 | +2.40 |
| DW3 | 1680 x 2400 | +0.10 | +2.40 |
| DW4 | 1330 x 2400 | +0.10 | +2.40 |
| DW5 | 1525/1220 x 2400 | +0.10 | +2.40 |
| DW6 | 1755/1220 x 2400 | +0.10 | +2.40 |
| DW7 | 1755 x 2400 | +0.10 | +2.40 |
| DW8 | 11640 x 2400 | +0.10 | +2.40 |
| W1 | 1450 x 1450 | +0.95 | +2.40 |
| W2 | 1220 x 1450 | +0.95 | +2.40 |
| W3 | 765 x 1450 | +0.95 | +2.40 |
| W4 | 610 x 900 | +1.50 | +2.40 |

SUBMISSION DRAWING

- NOTES**
- BUILDING IS DESIGNED (STRUCTURES) AS PER RELEVANT IS CODES FOR EARTH QUAKE RESISTANCE.
 - MECHANICAL VENTILATION SYSTEM PROVIDED AS PER NBC.

PRINCIPLE ARCHITECT
dfi
 DESIGN FORUM INTERNATIONAL
 K-47, KAILASH COLONY NEW DELHI-48
 PHONE: 011-46556600 FAX: 46556601

OWNER'S SIGNATURE
 For Rajesh Projects (India) Pvt. Ltd.
 B.R. AGARWAL
 Director - Operations

ARCHITECT'S SIGNATURE
 B.R. AGARWAL
 Director - Operations

PROJECT:
RAJESH PROJECTS INDIA PVT LTD

PROPOSED GROUP HOUSING
 AT PLOT NO. GH 07A SECTOR 16B,
 GREATER NOIDA WEST, GAUTAMBUDH
 NAGAR, UP - 201308

DRAWING TITLE:
**TYPICAL FLOOR PLANS
 TOWER F & G**

SCALE: 1:100
 DATE: _____

DWG. NO.
DWG-32

NOTE:-
 THIS DRAWING ALREADY APPROVED
 ON FEBRUARY 5, 2014 AS PER
 F.A.R- 2.75 .
 PREVIOUS DRAWING NO.- DWG-26
 NEW DRAWING NO.- DWG-32

**TYPICAL FLOOR
 TOWER F (1ST-25TH)
 TOWER G (1ST-29 TH)**