


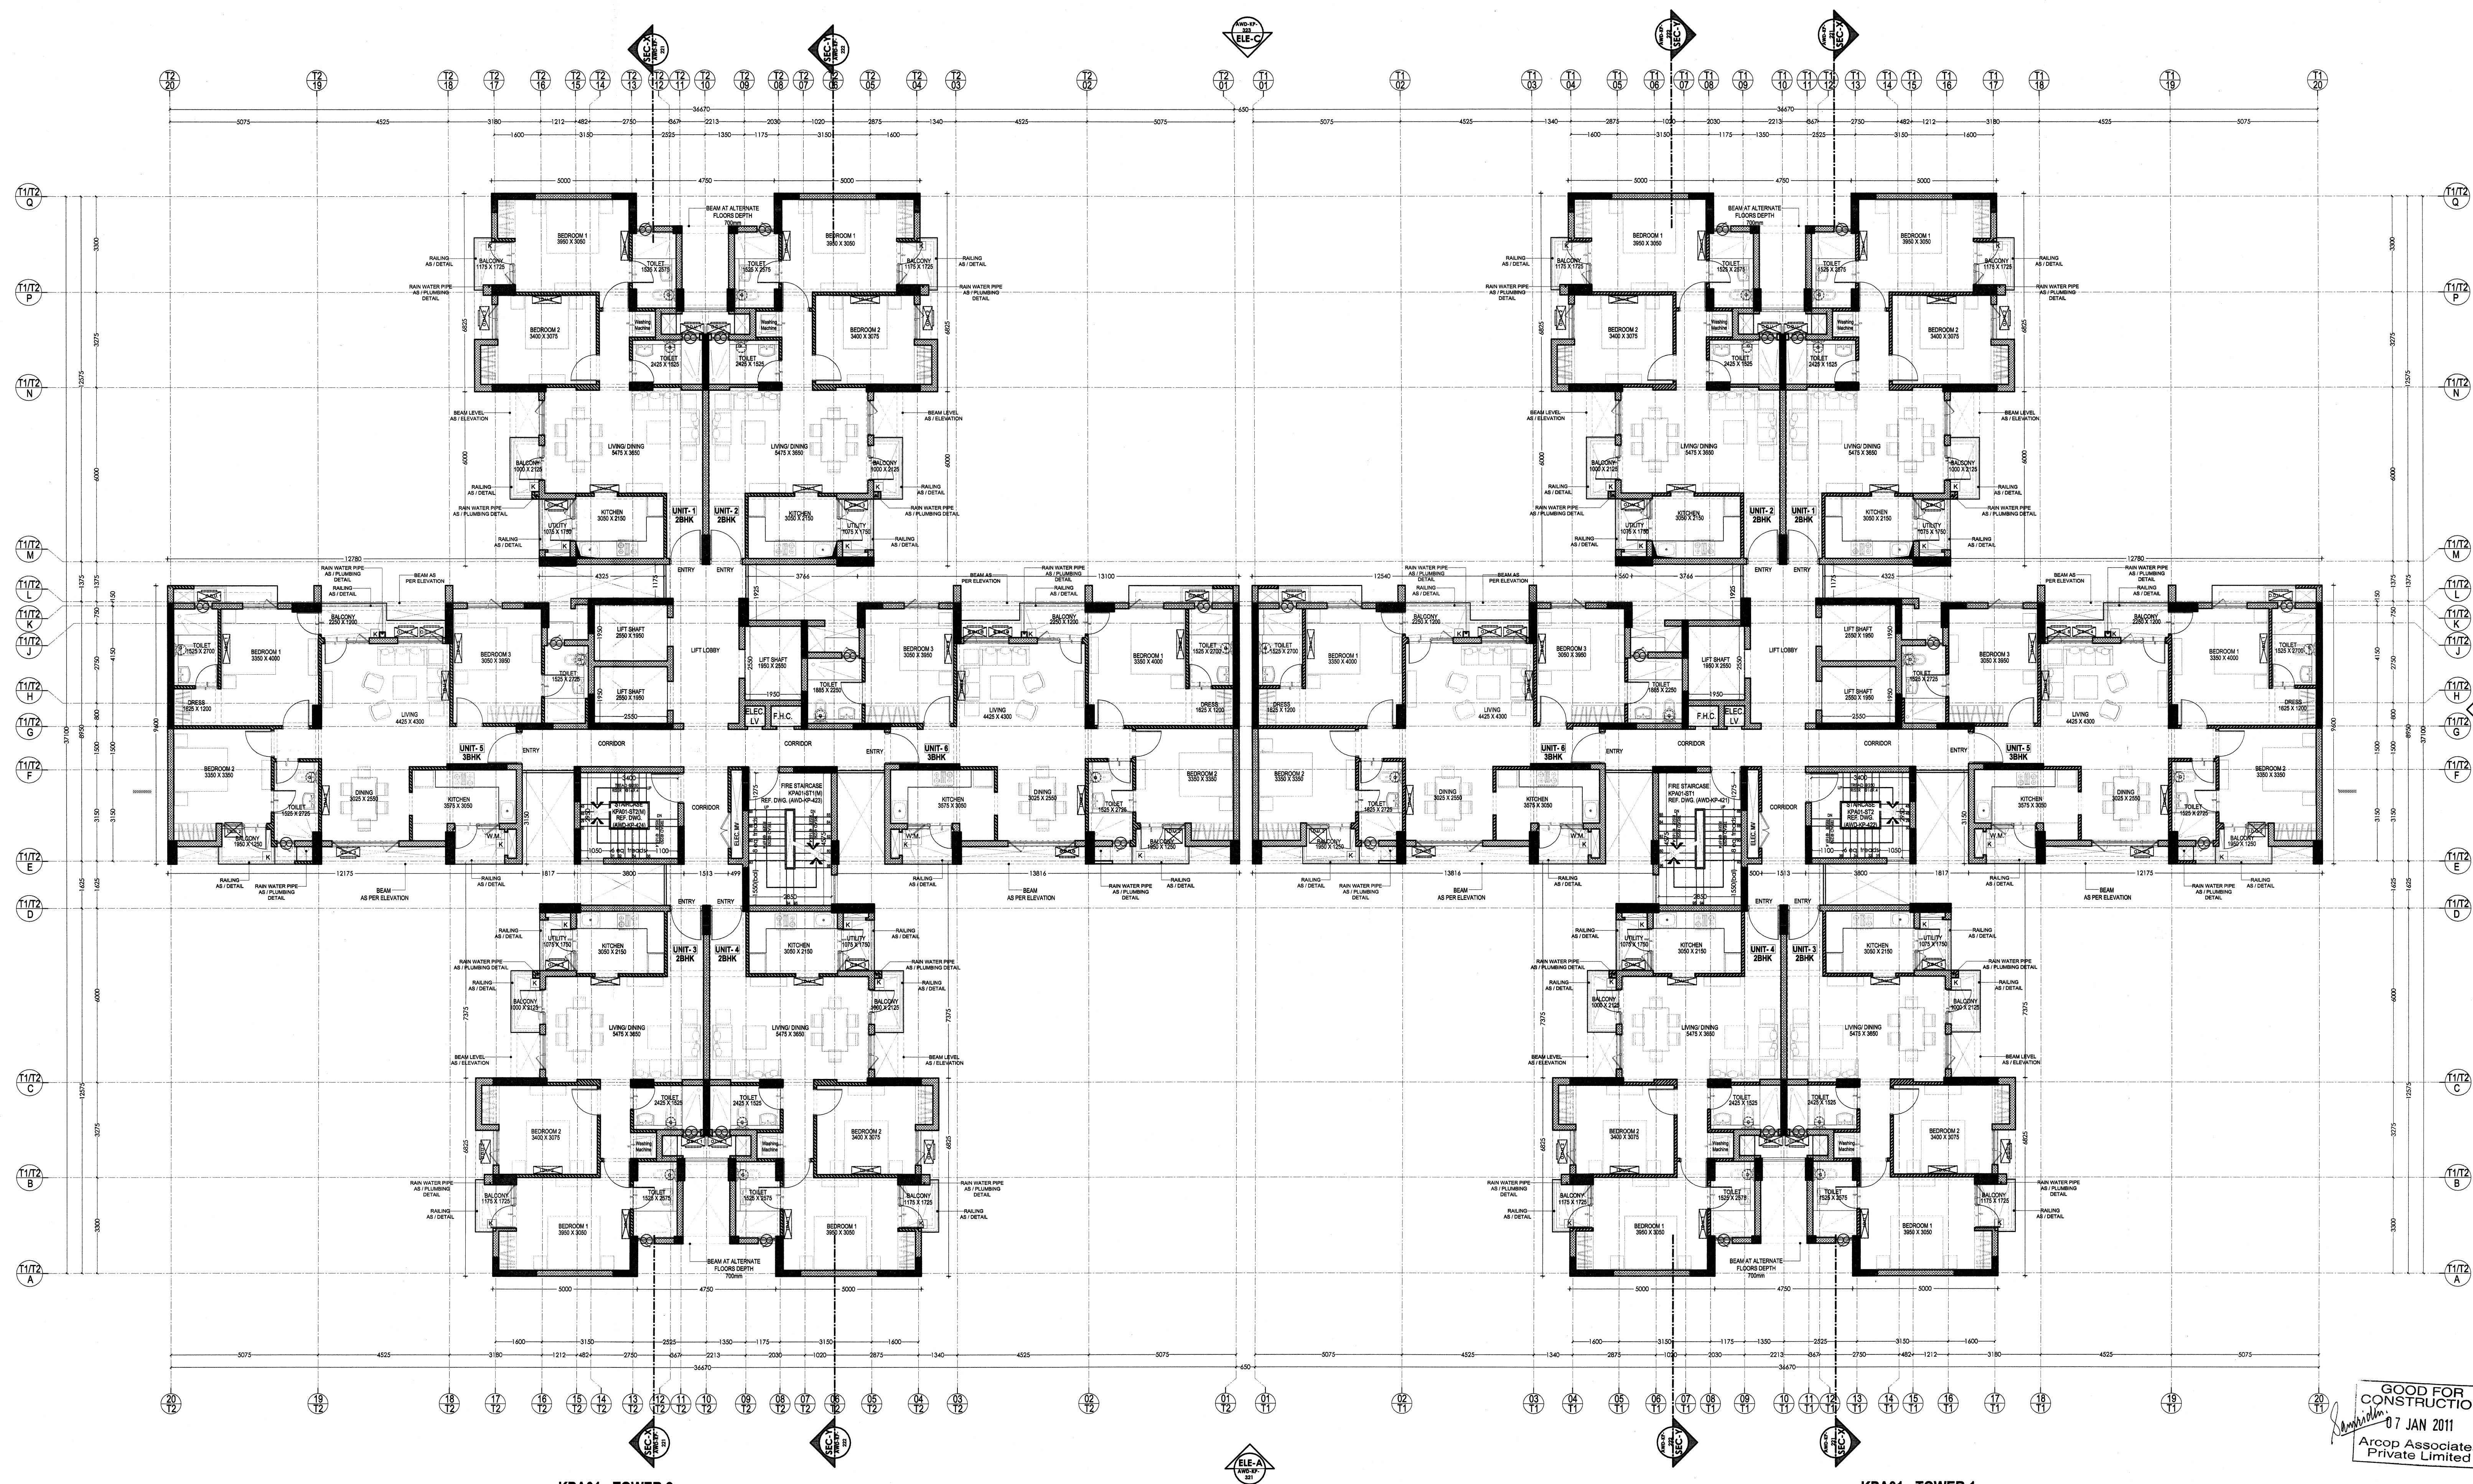

KPA01 - TOWER 2
(TYPICAL FLOOR PLANS- 2, 3, 5, 6, 8, 9, 11, 12, 14, 15)

KPA01 - TOWER 1
(TYPICAL FLOOR PLANS- 2, 3, 5, 6, 8, 9, 11, 12, 14, 15)

KENSINGTON PARK JAYPEE GREENS

NOTES

- 1. All dimensions are to be read and not to be scaled.
- 2. Contractor must verify all dimensions as per site before commencement of any work.
- 3. Contractor must notify Architect and/or Project Manager of all discrepancies in the drawing.
- 4. All door and window openings to be verified as per schedule.
- 5. All revisions to be co-ordinated with structures and other services.
- 6. PM/ Contractor must take approval of layout from Architect before start of construction.
- 7. Architectural drawings are to be co-related with structural, Electrical & Plumbing drawings.
- 8. Architect is not responsible for the coordinates during site layout.

revision

no	date	revision
1	07.01.11	08-01
2	01.09.10	03
3	11.08.10	03
4	12.07.10	03

Legend

- Hollow Concrete Blocks
- AAC Blocks
- Dotted Line for Cut-out above
- Line for Cut-out in Upper Basement Slab

Key Plan

Structure	Optimization CONSULTANTS	
Electrical	EEA A-88 MALVIYA NAGAR New Delhi	☐
Plumbing	M&S A-88 PARTAWAN COMPLEX CHAND ROAD New Delhi-110030	☐
HVAC		☐
Landscaping		☐
Interior		☐

Client:
JAYPEE INFRASTRUCTURE LTD.
Sec-133 Noida U.P.
INDIA

Project Title:
KENSINGTON PARK
Noida


Drawing Title:
KENSINGTON PARK APARTMENTS
AWD-KP-123-1

(KPA01-TOWER 1.2)
(TYPICAL FLOOR PLAN)

DRAWN: SEARCHITA
SCALE: 1:100
PROJECT NO:

CHECKED: SAURABH
DATE: 07-01-2011
Rev No: **RO**

GOOD FOR CONSTRUCTION
07 JAN 2011
Arcop Associates Private Limited

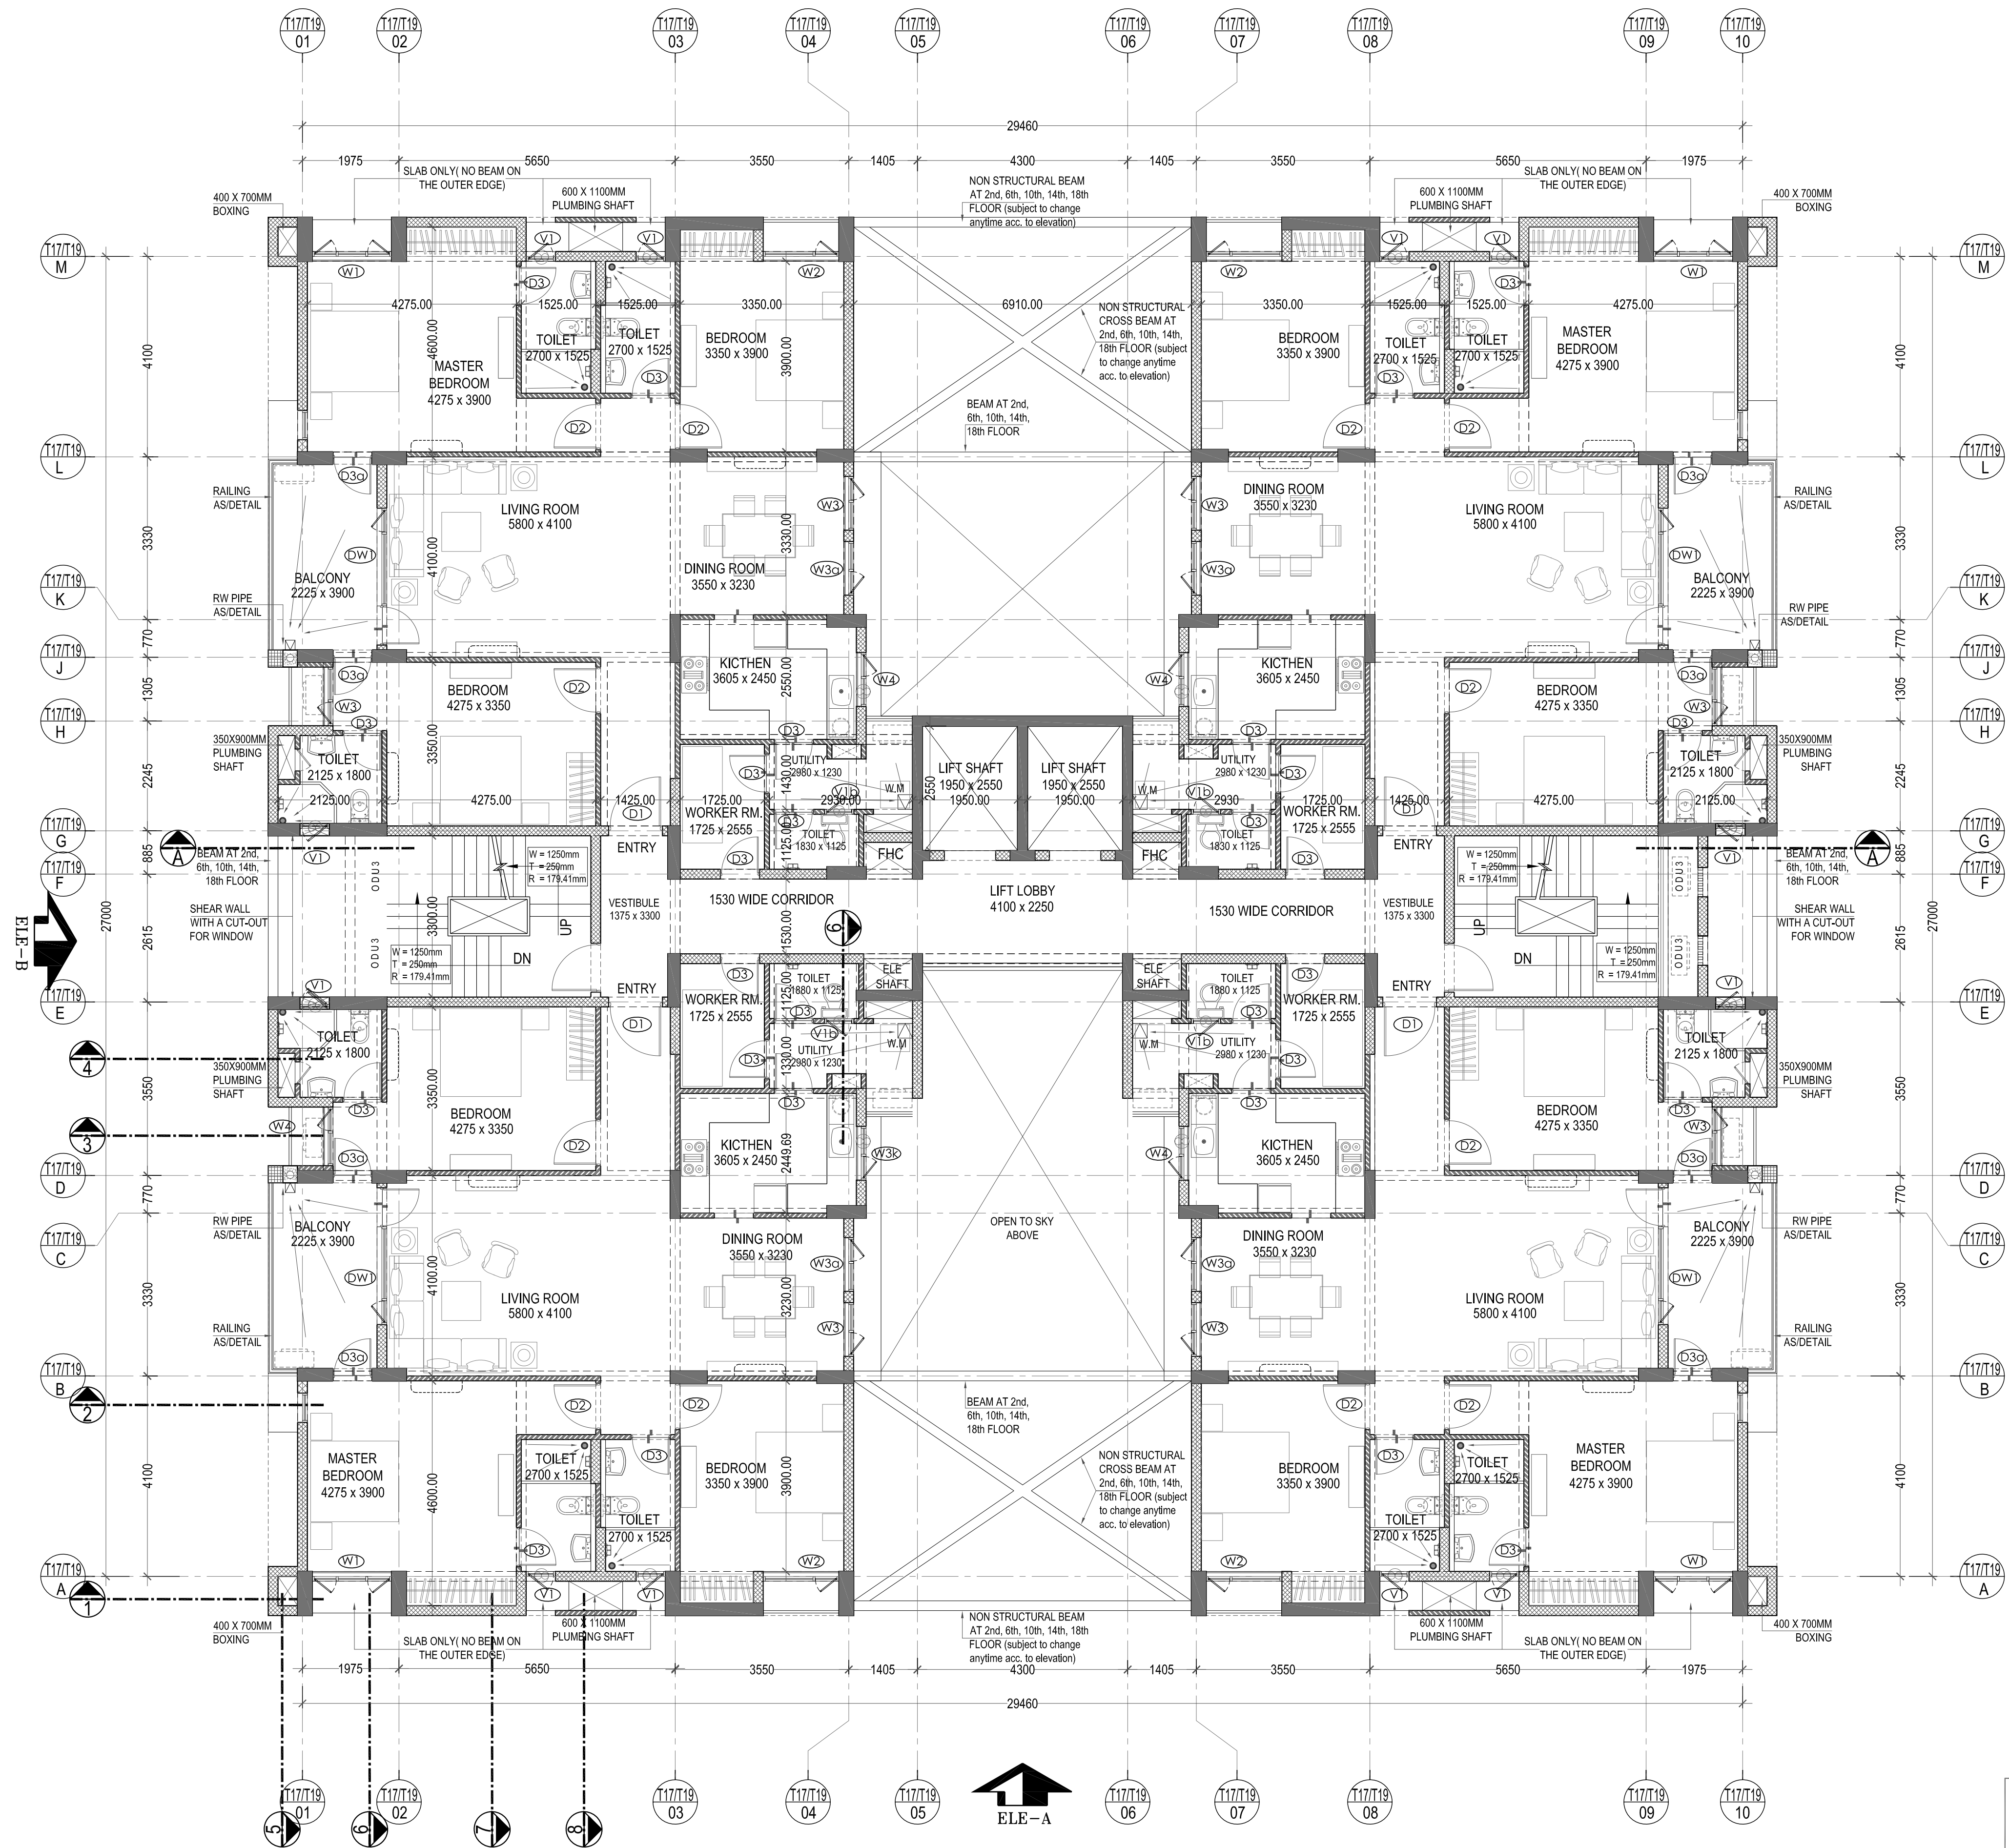


GOOD FOR
CONSTRUCTION
03 MARCH 2011
Arcop Associates
Private Limited
New Delhi

KENSINGTON PARK JAYPEE GREENS

- NOTES**
- All dimensions are to be read and not to be scaled.
 - Contractor must verify all dimensions as per site before commencement of any work.
 - Contractor must notify Architect and/or Project Manager of all discrepancies in the drawing.
 - All door and window openings to be verified as per schedule.
 - All revisions to be co-ordinated with structures and other services.
 - Contractor must take approval of layout from Architect before start of construction.
 - Architectural drawings are to be co-related with structural, Electro mechanical & Plumbing.
 - Architect is not responsible for the coordinates.

ISSUE	date	no
GFC (R0)	03.03.11	06+01
GFC (FOR APPROVAL)	01.09.10	03
GFC (FOR APPROVAL)	11.08.10	03
GFC (FOR APPROVAL)	12.07.10	03

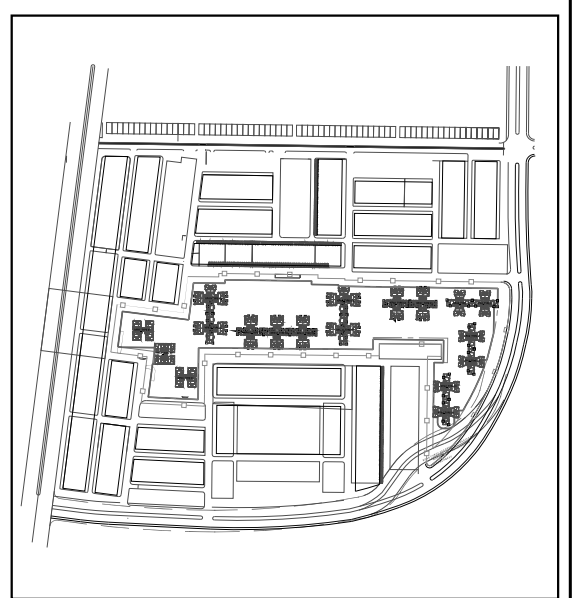

KENSINGTON PARK JAYPEE GREENS

Architecture	Arcop Associates Pvt. Ltd. E - 106, Greater Kailash Enclave-I New Delhi, India Ph: 91-11-26471250 Fax: 62380150 email: info@arcop.com
Structure	OPTIMIZATION CONSULTANTS 207, KANCHAN HOUSE COMMERCIAL COMPLEX KARAMPURA New Delhi-110015 Email: optico@yahoo.com
Electrical	ECE A-96 MALVIYA NAGAR New Delhi
Plumbing	WIC A-9, PATEL NAGAR COMPLEX GNDU ROAD New Delhi-110030 India
HVAC	

JAYPEE INFRA TECH LTD. Sec - 133 Noida U.P. INDIA	
Project Title KENSINGTON PARK	NOIDA
Drawing Title KENSINGTON PARK HEIGHTS KPH-17 & 19 (TYPE-KPH-01)	AWD-KP -173
DRAWN GAGANBIR SINGH SCALE 1/75 PROJECT NO.	CHECKED SAIRAGH DATE 03.03.2011 Rev.No