

(BLOCK-A)


शेख हार्न हूट माता ११




FRONT ELEVATION




THIRTEENTH FLOOR PLAN
(PROPOSED)

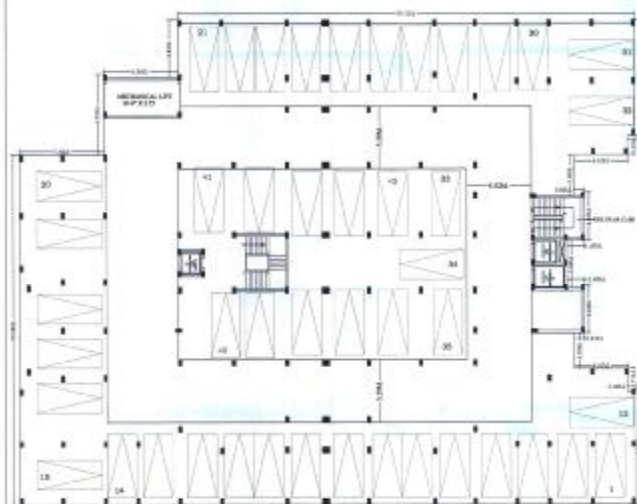

GROUND FLOOR PLAN
(REV. 5/2018)

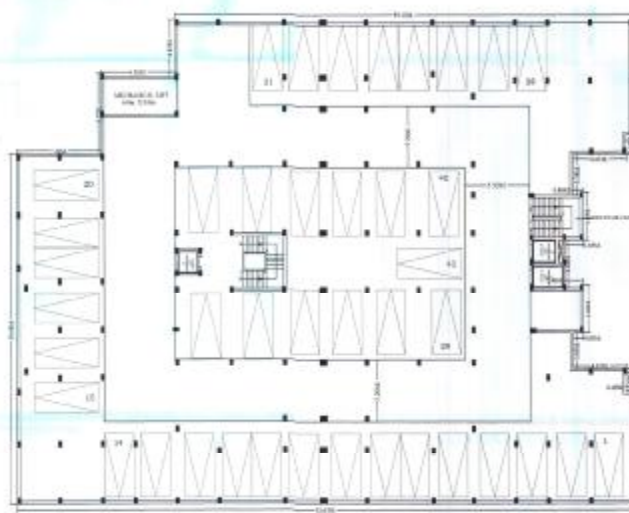

FIRST FLOOR PLAN
(REV. 5/2018)

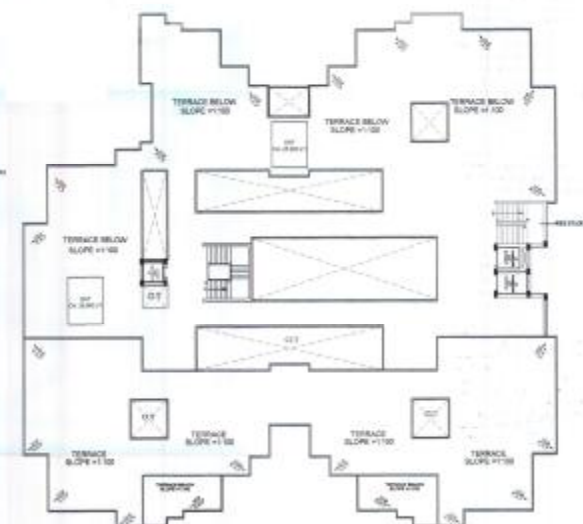

TERRACE PLAN

REVISED GROUP HOUSING BUILDING PLAN OF
"PUSHPANJALI HEIGHTS" ON KHASRA NO.,
276(part), 385(part), 386, 387, 388, 389, 390, 391, 392, 393
(part), 394(part), 398, 399, 401 (part), 402(part), 403(part),
404(part), 405(part), & 442(part), SITUATED
AT MAUZA MAU, DISTT. & TEHSIL AGRA.

UNDER :-
PAWAN SAKHARI ARAH SAMITI LTD.

REFERENCE

PROPOSED CONST. NAME, OWNED BY
(DRAWING NO. & SHEET NO.)
(OWNERS SIGNATURE)

SCALE 1:200

SHEET NO. 4

REVISIONS FOR REVISION

NO. DATE DESCRIPTION


WORKING ATTACHMENTS

WORKING DRAWING

ARCHITECT

Sufi Chaturvedi
Sufi Chaturvedi
A-107, 2nd Floor, Agda
22, Khodiyar Road, Agda
C.A. 82/7239

TECHNICAL CONSULTANTS, AGRA
A-176, SECTOR-26, NOKDA
B.O. - 72, BHANDARI, AGRA

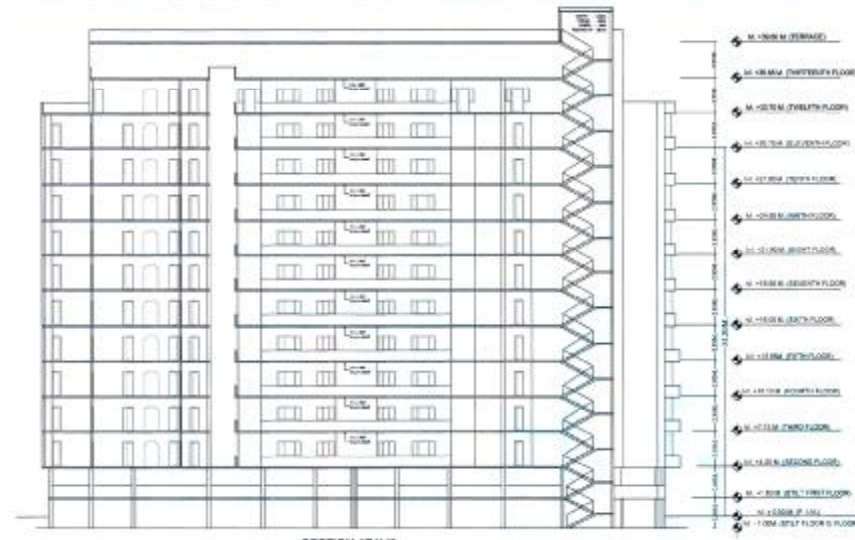

(BLOCK-A)

केस एन एन एन

REVISED GROUP HOUSING BUILDING PLAN OF "PUSHPANJALI HEIGHTS" ON KHASRA NO., 276(part), 395(part), 396, 397, 398, 399, 390, 391, 392, 393 (part), 394(part), 395, 399, 401 (part), 402(part), 403(part), 404(part), 405(part), & 442(part), SITUATED AT MAUZA MAU, DISTT. & TEHSIL AGRA.

UNDER :- PRAVAN SAKHARI ARAH SAMITI LTD.

SL. NO.	DESCRIPTION	AREA	REMARKS
1.	AREA OF EXISTING BUILDING	102.74	
2.	AREA OF PROPOSED BUILDING	102.74	
3.	AREA OF EXISTING BUILDING	102.74	
4.	AREA OF PROPOSED BUILDING	102.74	
SCALE 1:200

SHEET NO. 1

सर्वोच्च न्यायालय



UNDER :- PAWAN SAKHARI AYAS SAMITI LTD

SLUG	DESCRIPTION	POIN
44	NO. OF TRUCKS (1000 LBS) PER HOUR	0.00
45	TOTAL NO. OF TRUCKS	00
46	NET WT. CIVIL AREA	00

REFERENCE

PROPOSED CONST. WORK, SEEING BY: _____

DEAGNATE NAME, SHOWING BY: _____




CITY/STATE PROPERTY: _____

4	
10	
10	
7	
15	

DECLASSIFICATION AUTHORITY

ARCHITECT-
[Signature]
Dr. Sunil Chavhar
EIRME Consultants
A-107, Sec. 26, Noida
22, Khandari Road, Agr
CA 82/7339
EIRME CONSULTANTS, NOIDA
A-178, SECTOR-26, NOIDA
B D - 22, KHANDARI AGRA

विषय सूची पृष्ठ क्रमांक

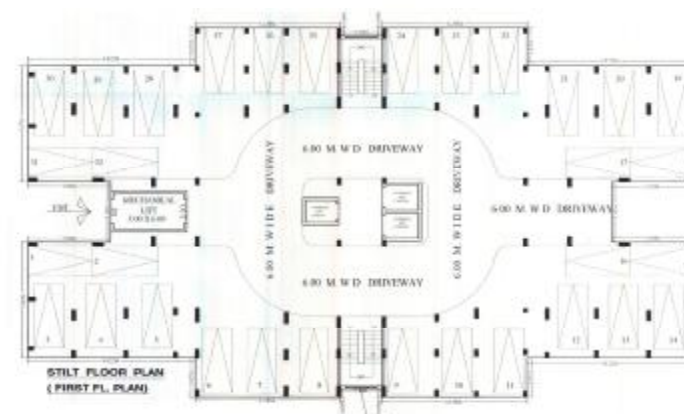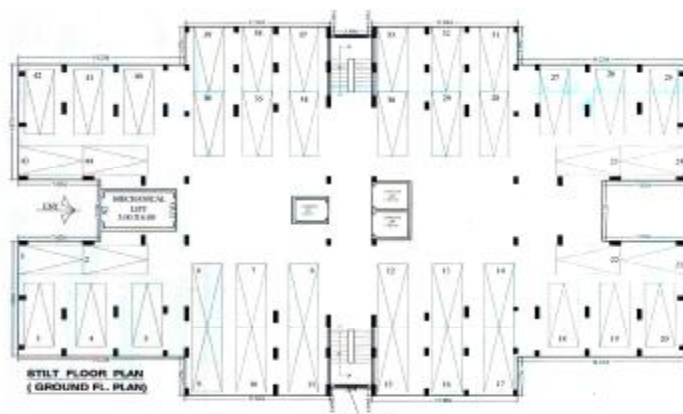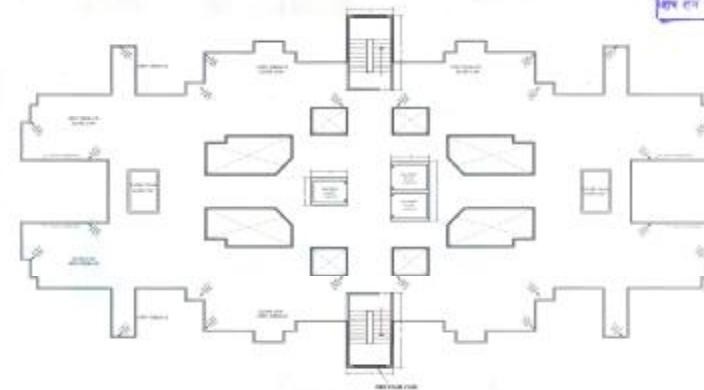

REFERENCE	
PROFESSIONAL WORK SECURITY	
LEADERS WORK SECURITY	
OTHERS SECURITY	

UNDER :-
PAWAN SAKHAI AVAL SAMITI LTD

SCHEDULE FOR OPENING			
	TYPE	SIZE	LENGTH
D ₁	DOOR	1.80x1.70	0.60
D ₂	DOOR	0.90x2.00	0.60
D ₃	DOOR	0.75x1.10	0.60
W ₁	WINDOW	1.80x1.20	0.70
W ₂	WINDOW	1.80x1.20	0.70
W ₃	WINDOW	1.80x1.20	0.70
W ₄	WINDOW	1.80x1.20	0.70
W ₅	WINDOW	0.70x1.10	0.70
V ₁	VENTILATOR	1.10x1.40	0.80
V ₂	VENTILATOR	1.10x1.40	0.80
V ₃	VENTILATOR	1.10x1.40	0.80
V ₄	VENTILATOR	1.10x1.40	0.80
V ₅	VENTILATOR	1.10x1.40	0.80
V ₆	VENTILATOR	1.10x1.40	0.80
V ₇	VENTILATOR	1.10x1.40	0.80
V ₈	VENTILATOR	1.10x1.40	0.80
V ₉	VENTILATOR	1.10x1.40	0.80
V ₁₀	VENTILATOR	1.10x1.40	0.80
V ₁₁	VENTILATOR	1.10x1.40	0.80
V ₁₂	VENTILATOR	1.10x1.40	0.80
V ₁₃	VENTILATOR	1.10x1.40	0.80
V ₁₄	VENTILATOR	1.10x1.40	0.80
V ₁₅	VENTILATOR	1.10x1.40	0.80
V ₁₆	VENTILATOR	1.10x1.40	0.80
V ₁₇	VENTILATOR	1.10x1.40	0.80
V ₁₈	VENTILATOR	1.10x1.40	0.80
V ₁₉	VENTILATOR	1.10x1.40	0.80
V ₂₀	VENTILATOR	1.10x1.40	0.80
V ₂₁	VENTILATOR	1.10x1.40	0.80
V ₂₂	VENTILATOR	1.10x1.40	0.80
V ₂₃	VENTILATOR	1.10x1.40	0.80
V ₂₄	VENTILATOR	1.10x1.40	0.80
V ₂₅	VENTILATOR	1.10x1.40	0.80
V ₂₆	VENTILATOR	1.10x1.40	0.80
V ₂₇	VENTILATOR	1.10x1.40	0.80
V ₂₈	VENTILATOR	1.10x1.40	0.80
V ₂₉	VENTILATOR	1.10x1.40	0.80
V ₃₀	VENTILATOR	1.10x1.40	0.80
V ₃₁	VENTILATOR	1.10x1.40	0.80
V ₃₂	VENTILATOR	1.10x1.40	0.80
V ₃₃	VENTILATOR	1.10x1.40	0.80
V ₃₄	VENTILATOR	1.10x1.40	0.80
V ₃₅	VENTILATOR	1.10x1.40	0.80
V ₃₆	VENTILATOR	1.10x1.40	0.80
V ₃₇	VENTILATOR	1.10x1.40	0.80
V ₃₈	VENTILATOR	1.10x1.40	0.80
V ₃₉	VENTILATOR	1.10x1.40	0.80
V ₄₀	VENTILATOR	1.10x1.40	0.80
V ₄₁	VENTILATOR	1.10x1.40	0.80
SCALE 1:200

Notes —
1. All Companies
are in MTR.

SHEET NO. 5-A

S. Chaturvedi
Dr. Sunil Chaturvedi
Thyroid Consultants
A-167, 3rd floor, Pkda
22, Khosla Road, Agre
CA 92723


THEME CONSULTANTS, NORTON
HOSPITAL, SEVENTH FLOOR, NORTON
BOX 22, KANSAS CITY, MISSOURI
64108, U.S.A.

(BLOCK-D)


शेष भाग ब्लॉक 'D'



FRONT ELEVATION

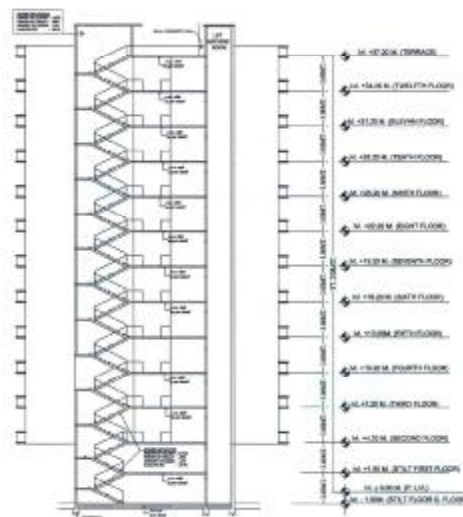

SECTION X-X'

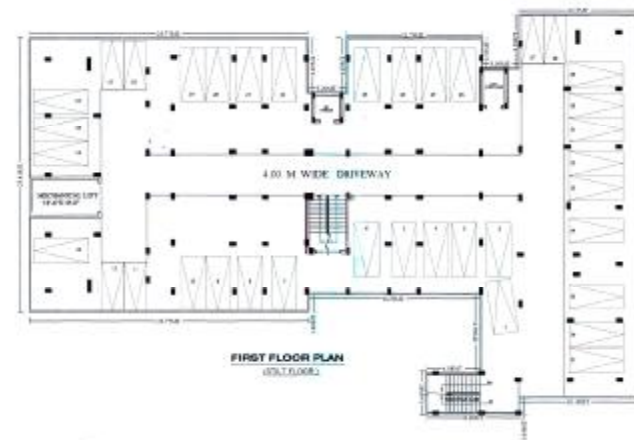


FIRST FLOOR PLAN
(357.0.000)



SECOND TO TWELFTH FLOOR PLAN



TERRACE PLAN

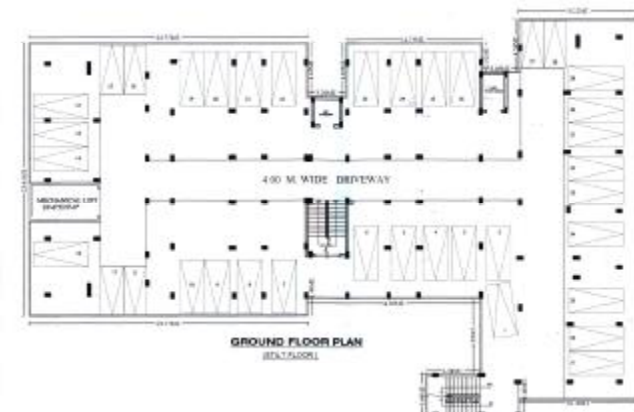

GROUND FLOOR PLAN
(357.0.000)

200.75 sq.mt.

REVISED GROUP HOUSING BUILDING PLAN OF
"PUSHPANJALI HEIGHTS" ON KHASRA NO.,
276(part), 385(part), 386, 387, 388, 389, 390, 391, 392, 393
(part), 394(part), 395, 396, 401(part), 402(part), 403(part),
404(part), 405(part), & 442(part), SITUATED
AT MAUZA MAU, DISTT. & TEHSIL AGRA.

UNDER -
PAWAN SARKARI AVAS SAMITI LTD.

AREA CHART		REMARKS	
S.NO.	DESCRIPTION	NO.	REMARKS
1.	GROUND FLOOR AREA	1284.64	
2.	GROUND FLOOR AREA	1284.64	
PARKING VEHICLES (BLOCK-A)	
PROPOSED CAR PARKING	1. 10 CARS FOR 1000 sq. ft. of land area for 1000 sq. ft. of land area
PROPOSED BUS PARKING	1. 10 BUSES FOR 1000 sq. ft. of land area for 1000 sq. ft. of land area
PROPOSED TRUCK PARKING	1. 10 TRUCKS FOR 1000 sq. ft. of land area for 1000 sq. ft. of land area
PROPOSED TOTAL PARKING	1. 10 CARS, 10 BUSES, 10 TRUCKS FOR 1000 sq. ft. of land area for 1000 sq. ft. of land area
PROPOSED TOTAL PARKING	1. 10 CARS, 10 BUSES, 10 TRUCKS FOR 1000 sq. ft. of land area for 1000 sq. ft. of land area

REFERENCE	
PROPOSED GROUP HOUSING	1. 10 CARS, 10 BUSES, 10 TRUCKS FOR 1000 sq. ft. of land area for 1000 sq. ft. of land area
PROPOSED GROUP HOUSING	1. 10 CARS, 10 BUSES, 10 TRUCKS FOR 1000 sq. ft. of land area for 1000 sq. ft. of land area
PROPOSED GROUP HOUSING	1. 10 CARS, 10 BUSES, 10 TRUCKS FOR 1000 sq. ft. of land area for 1000 sq. ft. of land area
PROPOSED GROUP HOUSING	1. 10 CARS, 10 BUSES, 10 TRUCKS FOR 1000 sq. ft. of land area for 1000 sq. ft. of land area

