


SHEET No. - (3)

निर्माण के अनुसार पंच बॉ की अवधि के लिए
इस शर्त पर स्वीकृत किया जाता है कि मानचित्र
पर दी गयी सीमा के अनुसार स्थिति का एक
हस्ताक्षर नहीं होगा।

28-1-16


भारतवासी इंजीनियरिंग
निर्माण के लिए प्राधिकरण

Jr. Engineer **Asst. Engineer**

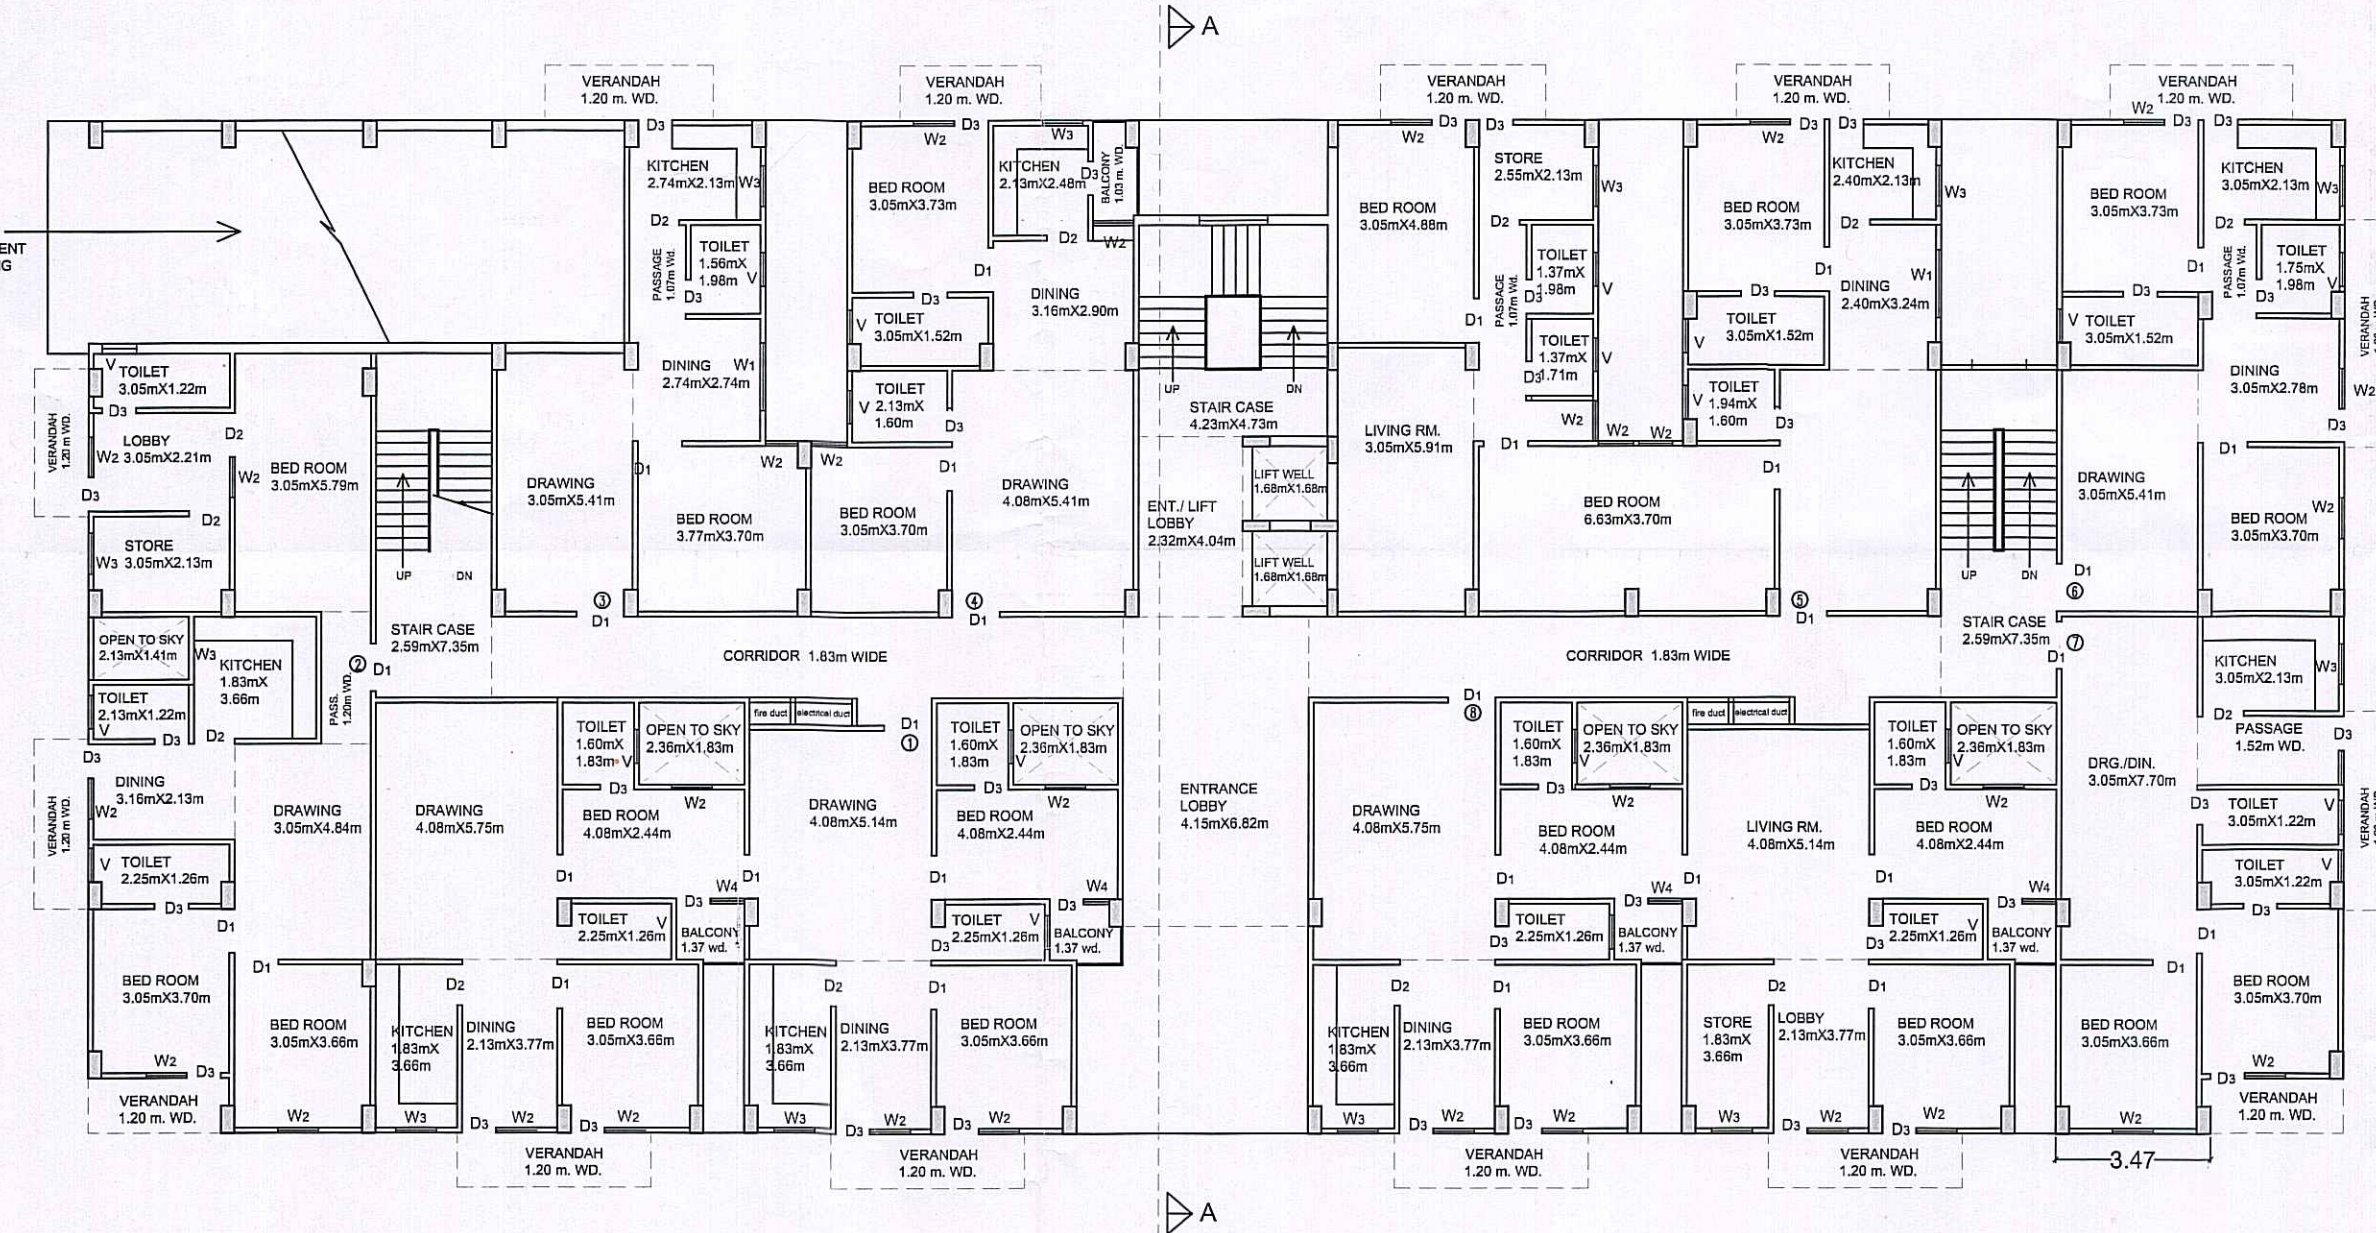

PROPOSED GROUND FLOOR PLAN

8X1 = 8 UNITS

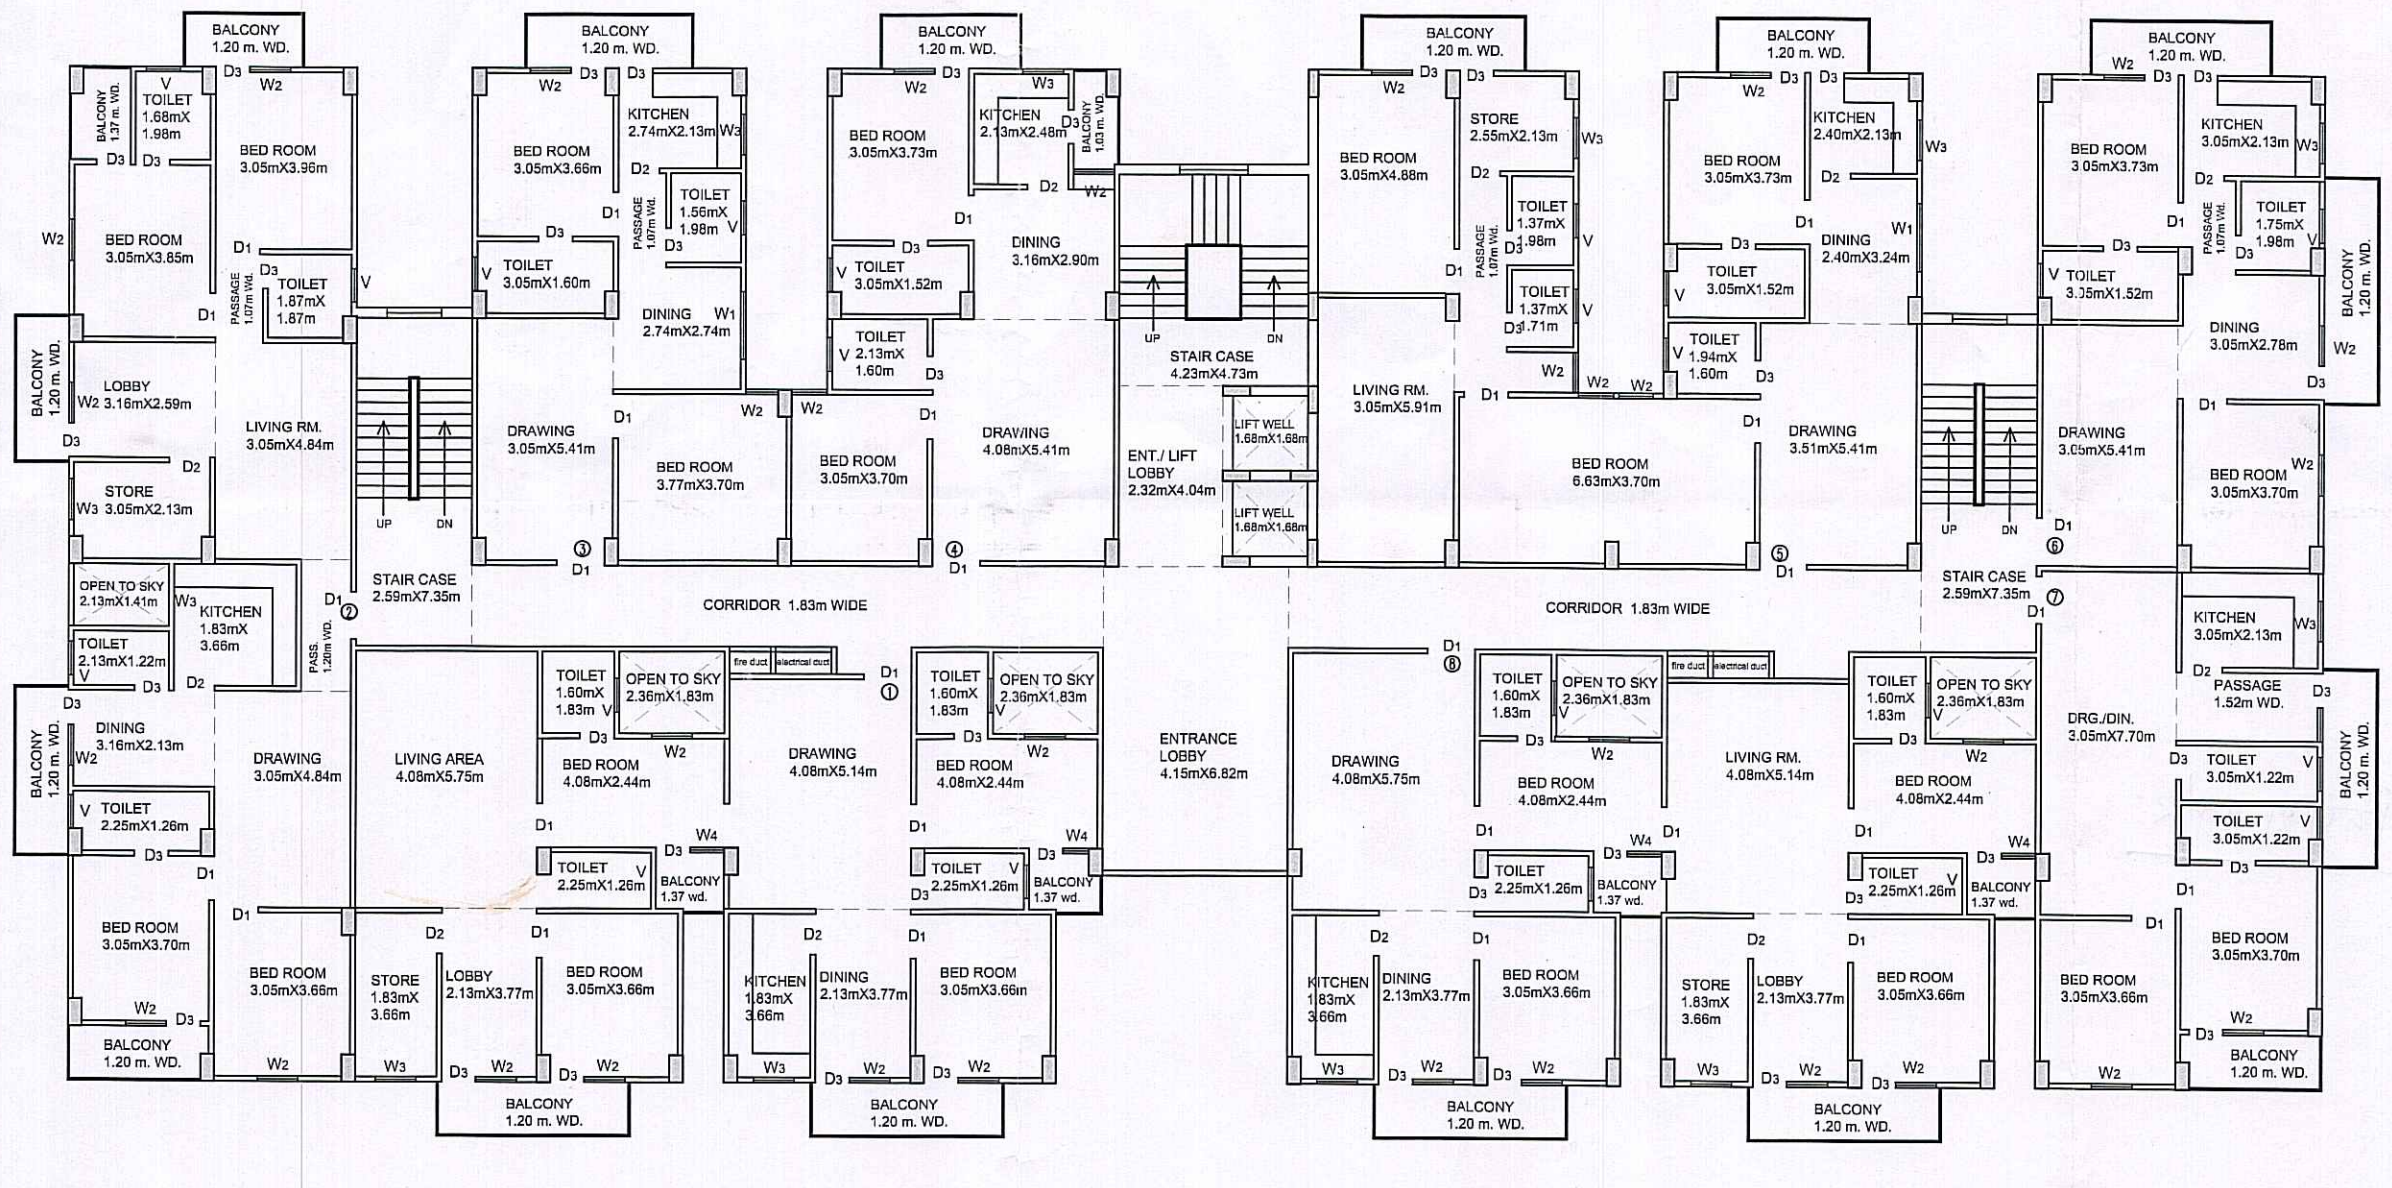

PROPOSED FIRST, SECOND, THIRD, FOURTH, & FIFTH FLOOR PLAN

8X5 = 40 UNITS

DETAILS OF DOORS

- (D1) 1.00 M X 2.13 M
- (D2) 0.90 M X 2.13 M
- (D3) 0.76 M X 2.13 M



DETAILS OF WINDOWS

- (W1) 1.50 M X 1.30 M
- (W2) 0.91 M X 1.30 M
- (W3) 0.91 M X 1.20 M
- (W4) 0.60 M X 1.30 M

DETAILS OF VENTILATORS


- (V) 0.76 M X 0.46 M

SCALE - 1:100

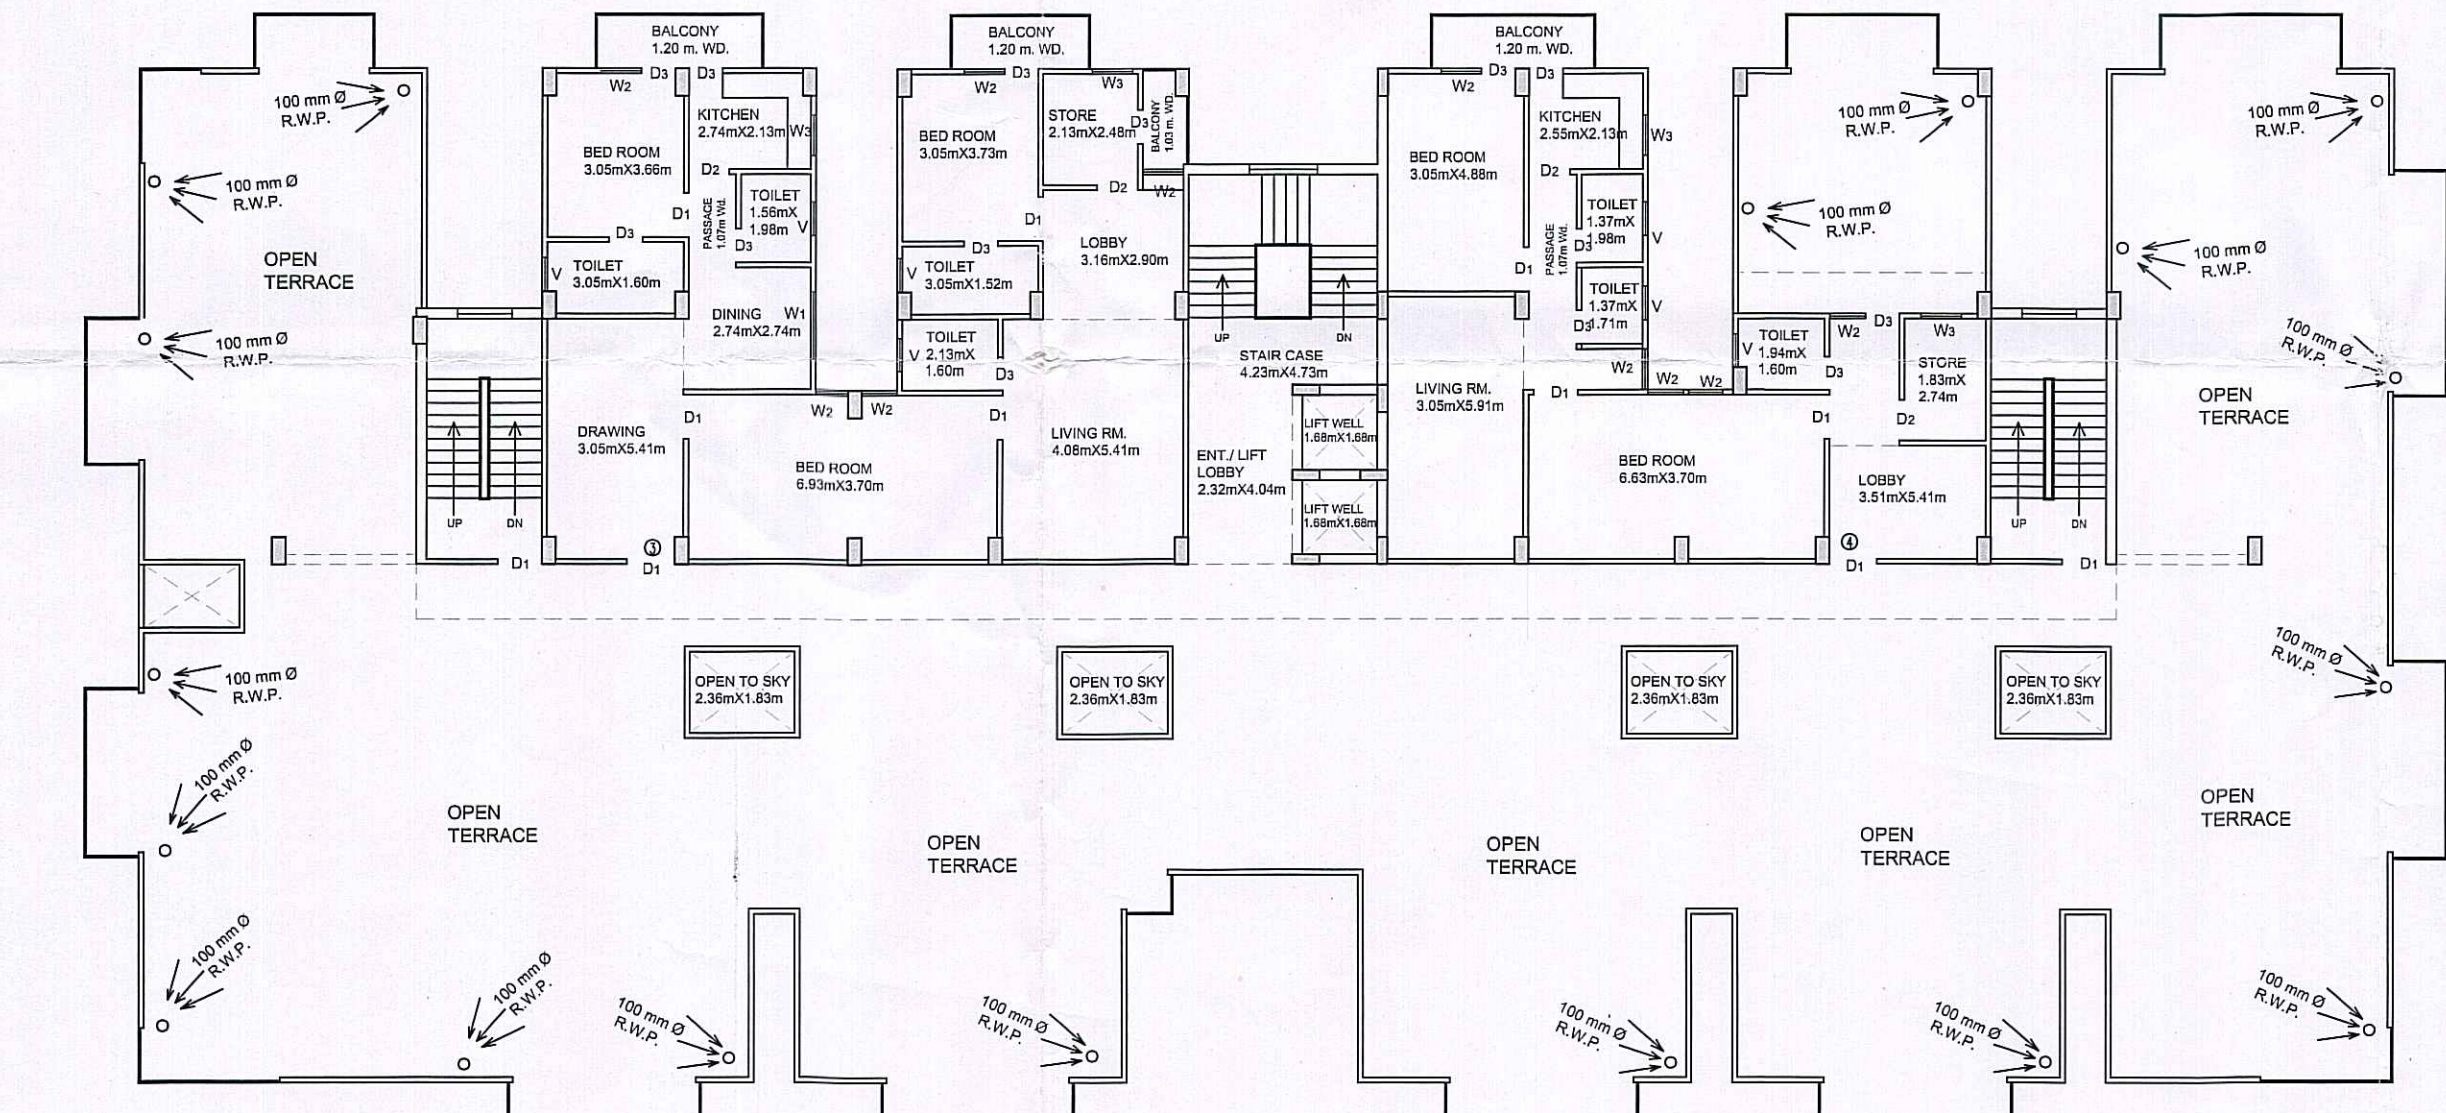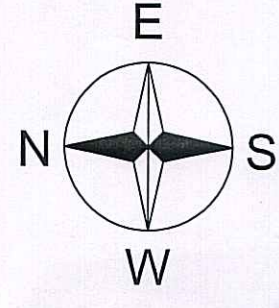


PROPOSED SIXTH FLOOR PLAN


2X1 = 2 UNITS

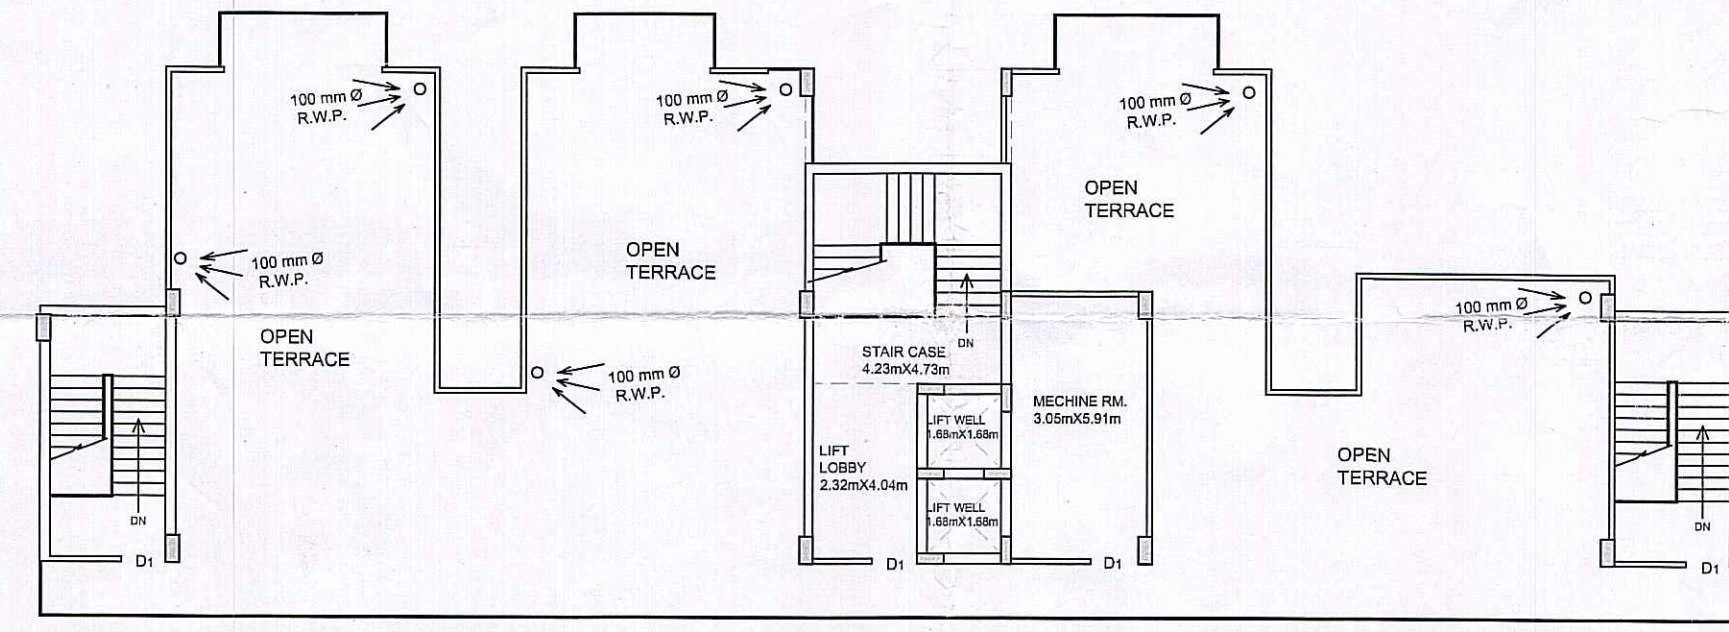

PROPOSED TERRACE FLOOR PLAN

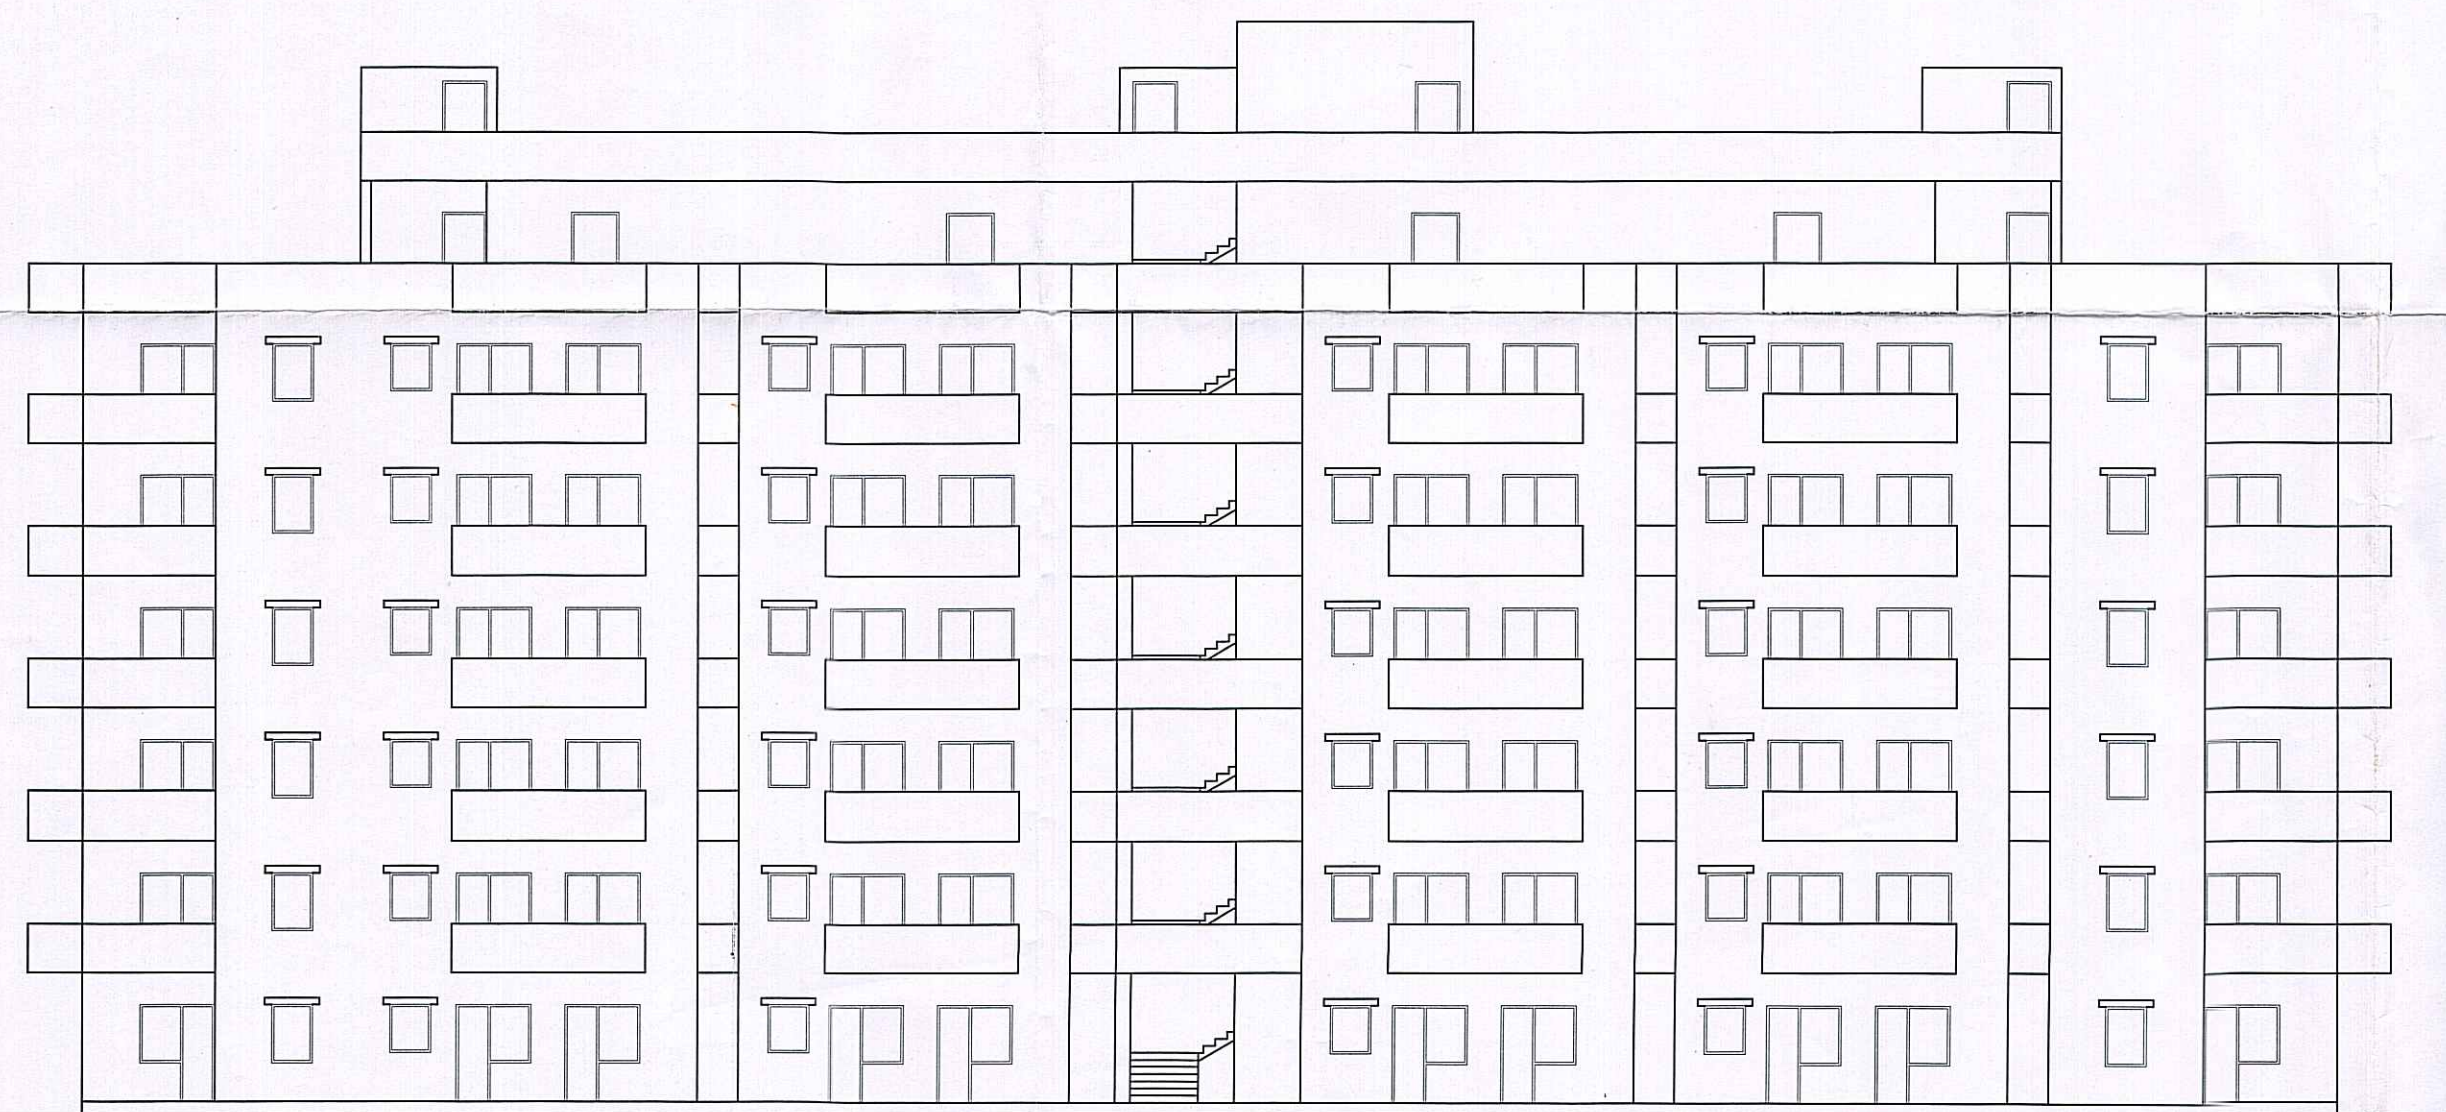

WEST SIDE ELEVATION

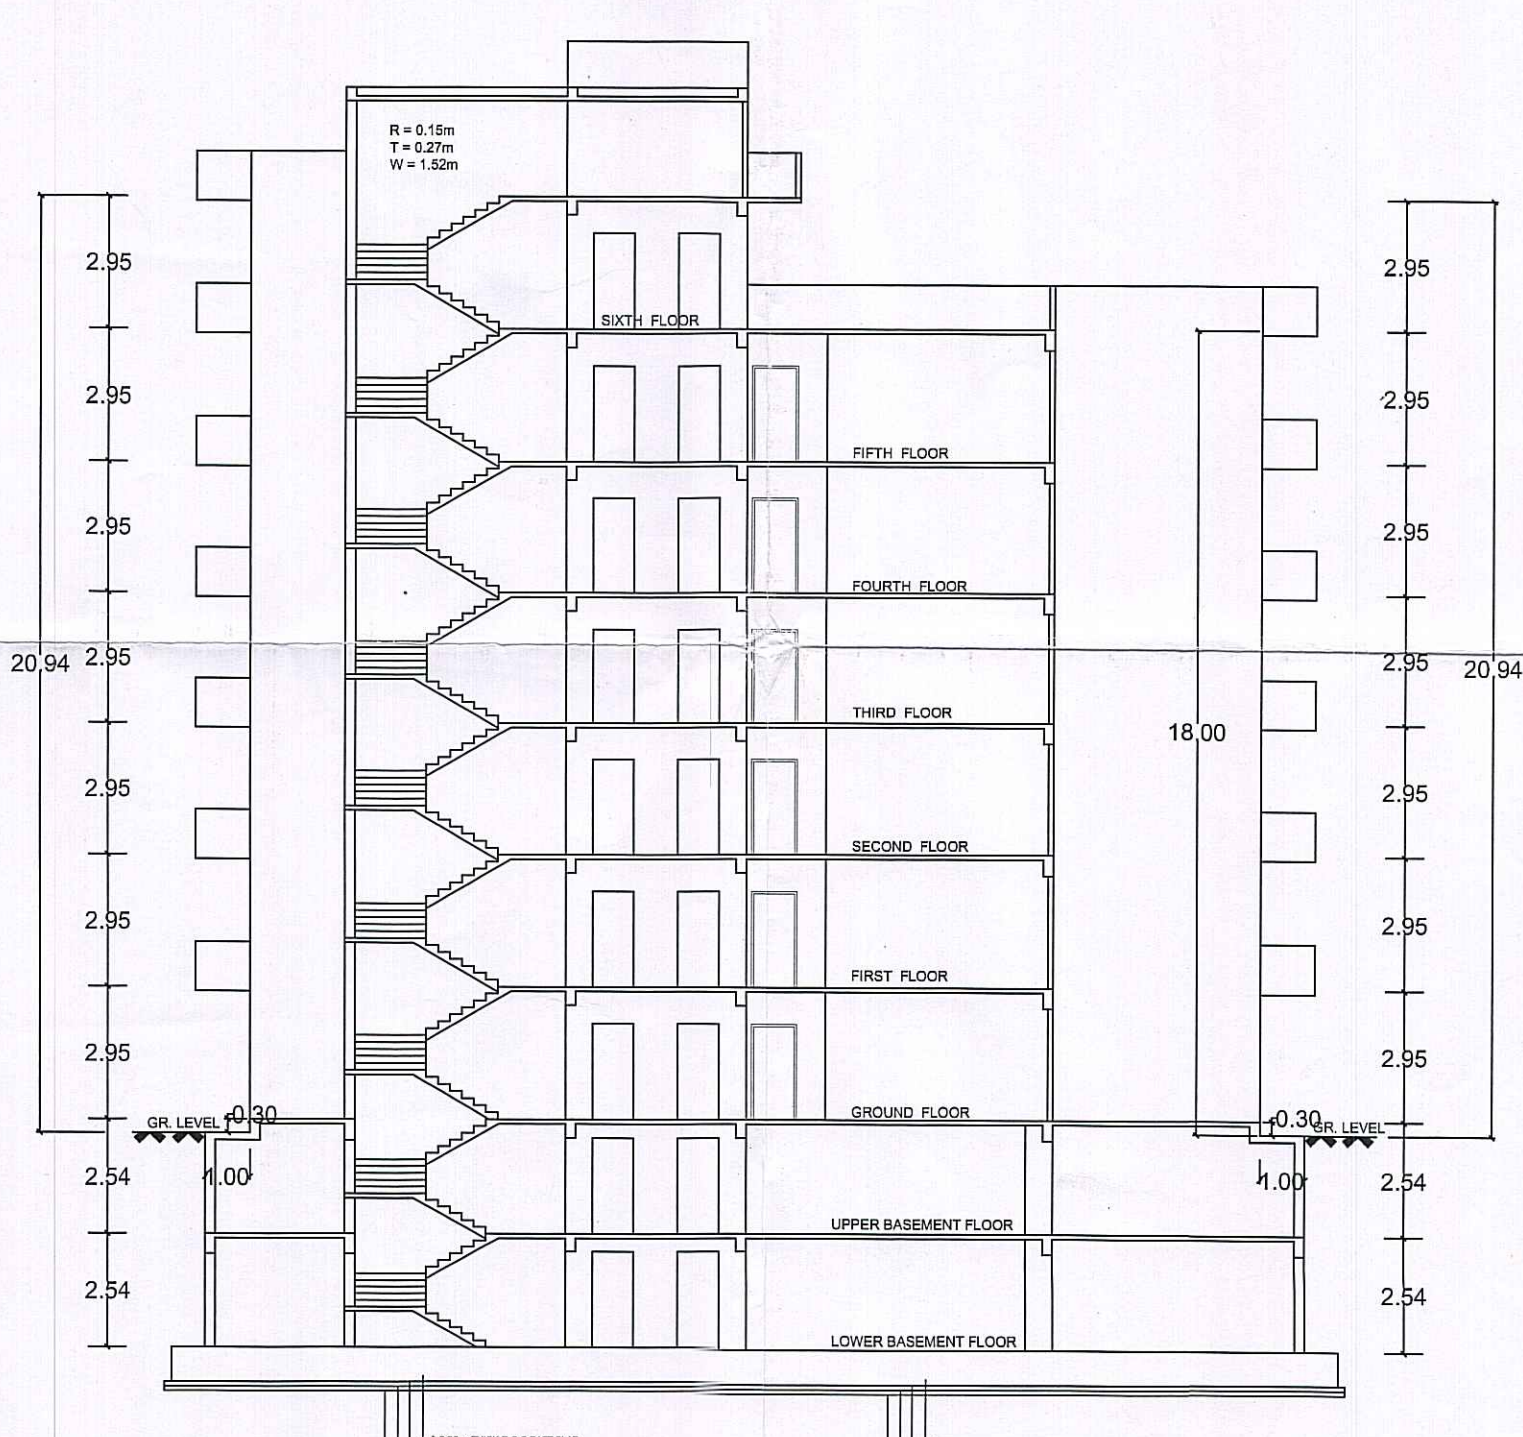

SECTION AT A-A

PROPOSED MAP FOR GROUP HOUSING RESIDENTIAL BUILDING AT ARAZI No. 129,132,135,472, TAPPA - 84 PARAGNA KANTIT GRAM - BARAUNDA ANDER TEHSIL SADAR, MIRZAPUR, U.P.

OWNER -
M/S. Kunj Bihari Lai Realty Pvt. Ltd.
Director - Sri Vishwanath Agrawal s/o Late Radheshyam Agrawal.

- | | |
|---|--------------------|
| (1) TOTAL PLOT AREA AS PER DEED | - (22797.95 Sqmt) |
| (2) LAND LEFT FOR ROAD WIDENING | - (25.00 Sqmt) |
| (3) NETT PLOT AREA | - (22772.95 Sqmt.) |
| (4) LAND AREA CONSIDERED FOR THE PROJECT | - (2512.75 Sqmt.) |
| (5) AREA OF THE PLOT LEFT FOR FUTURE PURPOSES | - (20260.20 Sqmt.) |
| (6) COVD. AREA AT UPPER BASEMENT FLOOR(Parking) | - 1288.02 Sqmt |
| (7) COVD. AREA AT LOWER BASEMENT FLOOR(Parking) | - 1274.71 Sqmt |
| (8) COVERED AREA AT GROUND FLOOR | - 0995.89 Sqmt |
| (9) COVERED AREA AT FIRST FLOOR | - 0995.89 Sqmt |
| (10) COVERED AREA AT SECOND FLOOR | - 0995.89 Sqmt |
| (11) COVERED AREA AT THIRD FLOOR | - 0995.89 Sqmt |
| (12) COVERED AREA AT FOURTH FLOOR | - 0995.89 Sqmt |
| (13) COVERED AREA AT FIFTH FLOOR | - 0995.89 Sqmt |
| (14) COVERED AREA AT SIXTH FLOOR | - 0303.14 Sqmt |
| (15) TOTAL COVD. AREA FOR F.A.R. | - 6278.48 Sqmt. |
| (16) COVD. AREA OF MUMTY & MECHINE RM. | - 78.23 Sqmt. |
| (17) F. A. R. ACHIEVED | - 2.498 |
| (18) PROPOSED No. OF UNITS | - 50 Nos. |

SIGN OF OWNER

DRAWN BY

Krishna Pratap Singh
B. E. (Civil) I. E.
Chartered Engineer
PDAE - M/12-28/14