

This drawing is a "COPYRIGHT" work of the architect or architect-engineer and shall not be used or reproduced without the permission of the architect.



PROJECT
PROPOSED GROUP HOUSING
ON
GROUP HOUSING-3, SECTOR-M,
SUSHANT GOLF CITY,
HI-TECH TOWNSHIP,
LUCKNOW

SCHEDULE OF DOORS & WINDOWS					
S.NO	TYPE	WIDTH	HEIGHT	CLL	LINTEL
01	D	1200	2100	-	2100
02	D1	1000	2100	-	2100
03	D2	900	2100	-	2100
04	D3	750	2100	-	2100
05	D4	750	2100	-	2100
06	DW	2000	2100	-	2100
07	DW1	1500	2100	-	2100
08	DW2	2000	2100	-	2100
09	DW3	3300	2100	-	2100
10	W	4000	1500	800	2100
11	W1	1200	1500	800	2100
12	W2	2400	1200	800	2100
13	W3	800	1200	800	2100
14	W4	1100	1200	800	2100
15	V	750	600	1500	2100

SUBMISSION DRG.
 (BLOCK-D)

DRAWING TITLE
FLOOR PLANS
(TOWER: 1 & 2)



DEALT BY: RAJ KAPOOR
 SCALE: AS SHOWN
 CHECKED BY: AJ SANSERP SETH
 DATE: NOV-2017


12. WITHIN THREE MONTHS FROM THE DATE OF THE DRAWING, THE ARCHITECT SHALL BE RESPONSIBLE FOR THE DESIGN AND CONSTRUCTION OF THE PROJECT.

ARCHITECT: TEAM ARCHITECTURE
 CLIENT: OWNERS
 REVIEWED: 01 JAN 2018


ARCHITECT'S SIGNATURE: [Signature]
 OWNER'S SIGNATURE: [Signature]

DWG No: 16-TECH-K/01GH-03SEC-MBL-D/SUB-16/21

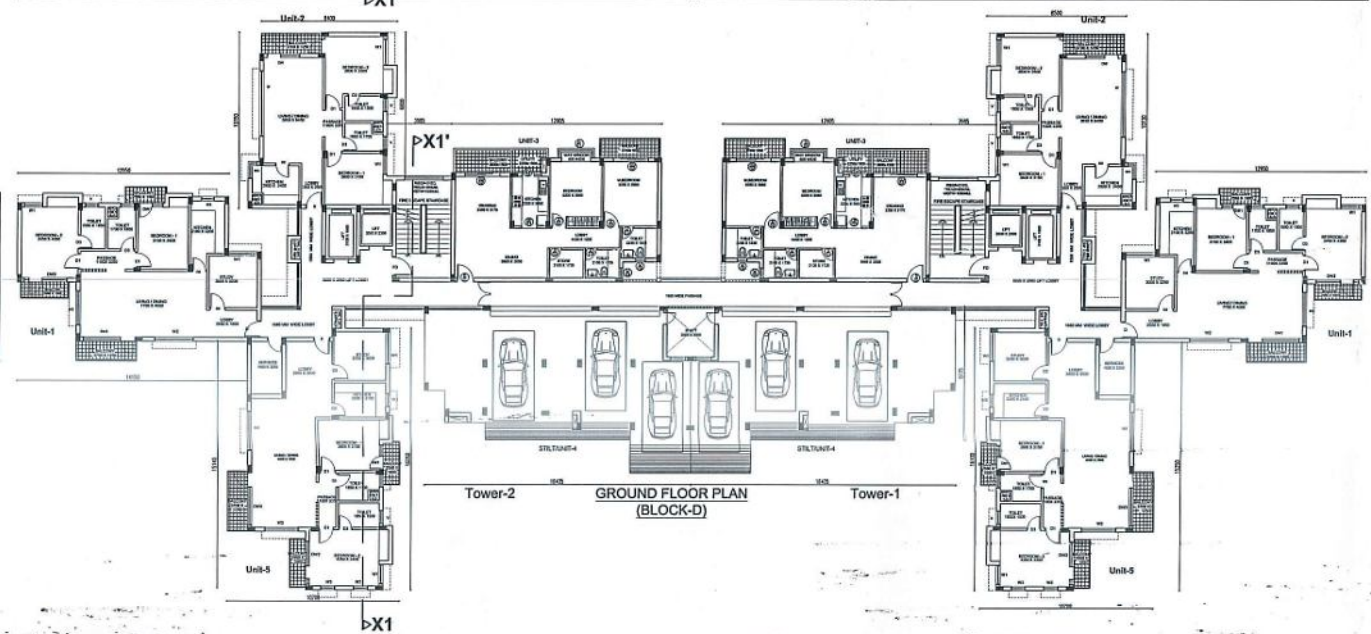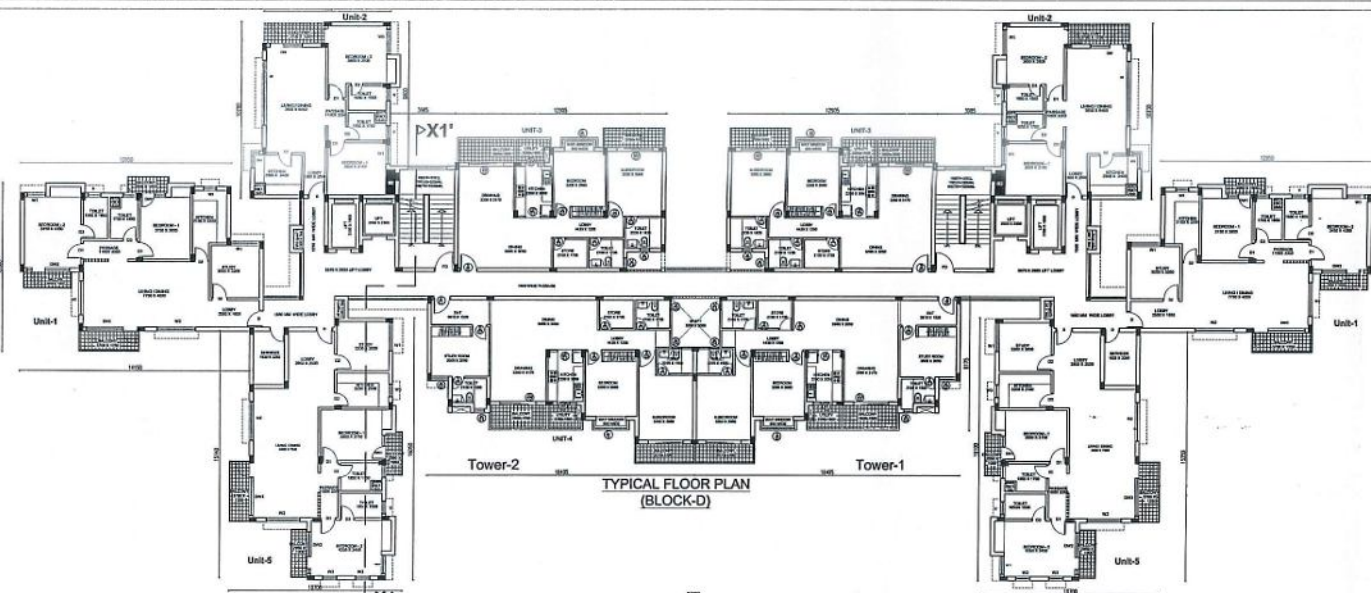


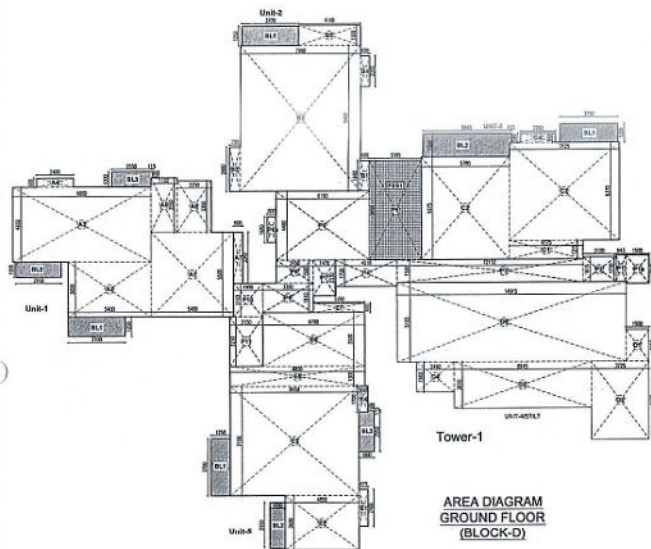

AREA DIAGRAM
GROUND FLOOR
(BLOCK-D)

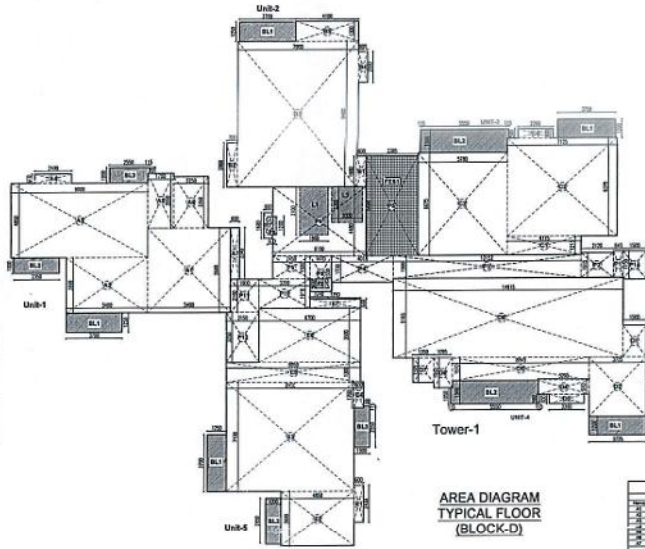

AREA DIAGRAM
TYPICAL FLOOR
(BLOCK-D)

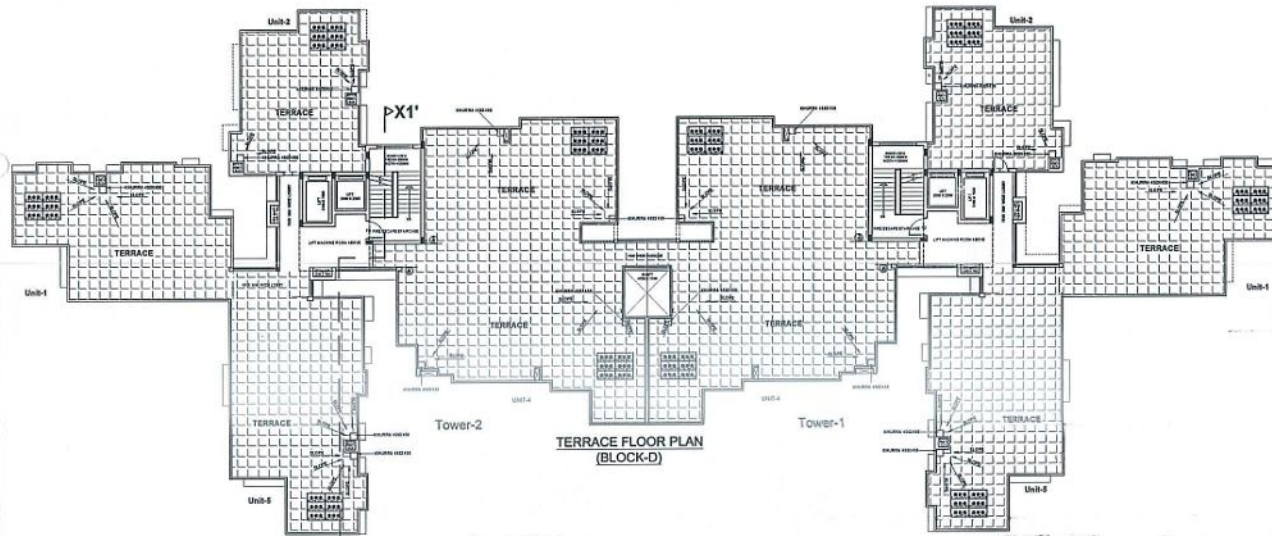

TERRACE FLOOR PLAN
(BLOCK-D)

Area Diagram of Ground Floor			
Unit No.	Area (sq. ft.)	Volume (cu. ft.)	Weight (kg)
Unit-1	1000	1000	1000
Unit-2	1000	1000	1000
Unit-3	1000	1000	1000
Unit-4	1000	1000	1000
Unit-5	1000	1000	1000
Unit-6	1000	1000	1000
Common Area	1000	1000	1000
Stairs	1000	1000	1000
Total	6000	6000	6000

Area Diagram of Typical Floor			
Unit No.	Area (sq. ft.)	Volume (cu. ft.)	Weight (kg)
Unit-1	1000	1000	1000
Unit-2	1000	1000	1000
Unit-3	1000	1000	1000
Unit-4	1000	1000	1000
Unit-5	1000	1000	1000
Unit-6	1000	1000	1000
Common Area	1000	1000	1000
Stairs	1000	1000	1000
Total	6000	6000	6000

PROJECT
PROPOSED GROUP HOUSING
ON
GROUP HOUSING-3, SECTOR-M,
SUSHANT GOLF CITY,
HI-TECH TOWNSHIP,
LUCKNOW

SUBMISSION DRG.
(BLOCK-D)

DRAWING TITLE
AREA DIAGRAMS &
CALCULATIONS
(TOWER: 1 & 2)

DEALT BY
RAJ KAPOOR

CHECKED BY
ANIL KAPOOR

SCALE
AS SHOWN

DATE
NOV-2017

NO. OF SHEETS
10

NO. OF SHEETS USED
10

NO. OF SHEETS LEFT
0

NO. OF SHEETS USED
10

NO. OF SHEETS LEFT
0

ORG NO: H-TECH/KO/CH-DIVSEC-MBL-DYSUB-15