



FIRST FLOOR PLAN

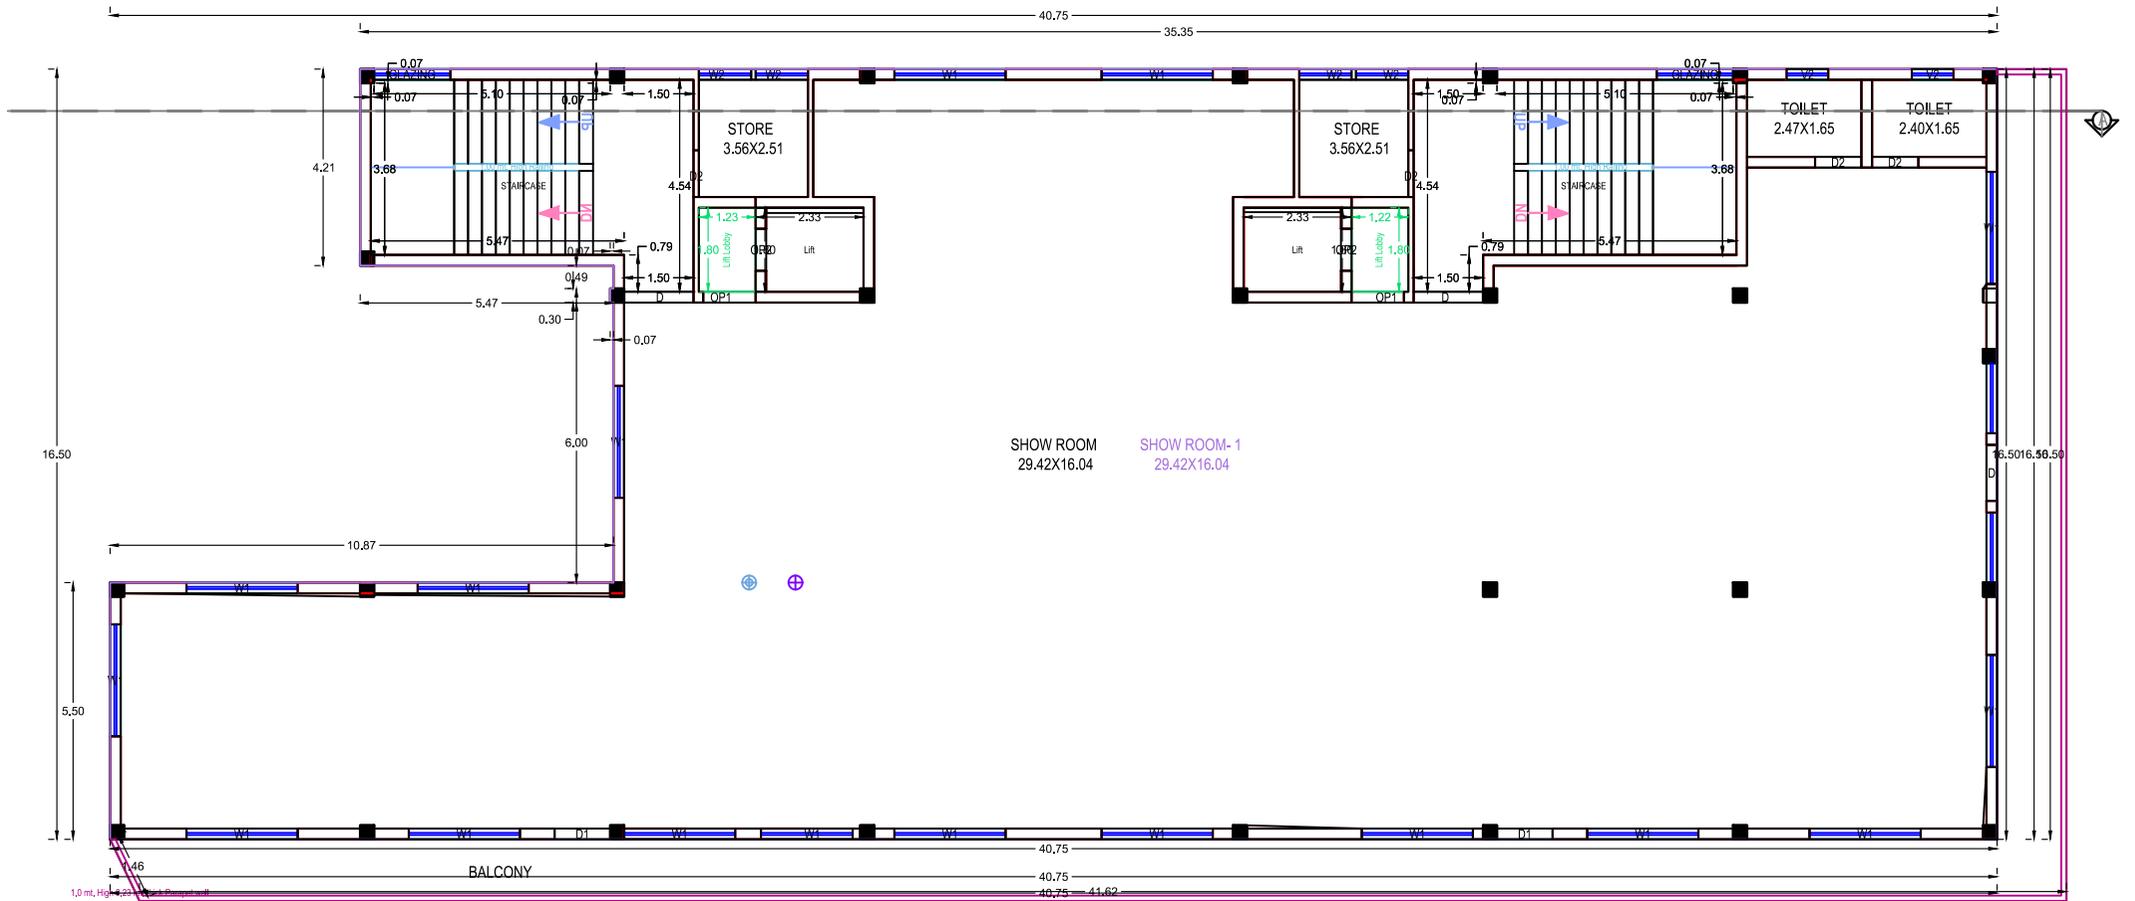


SECOND FLOOR PLAN

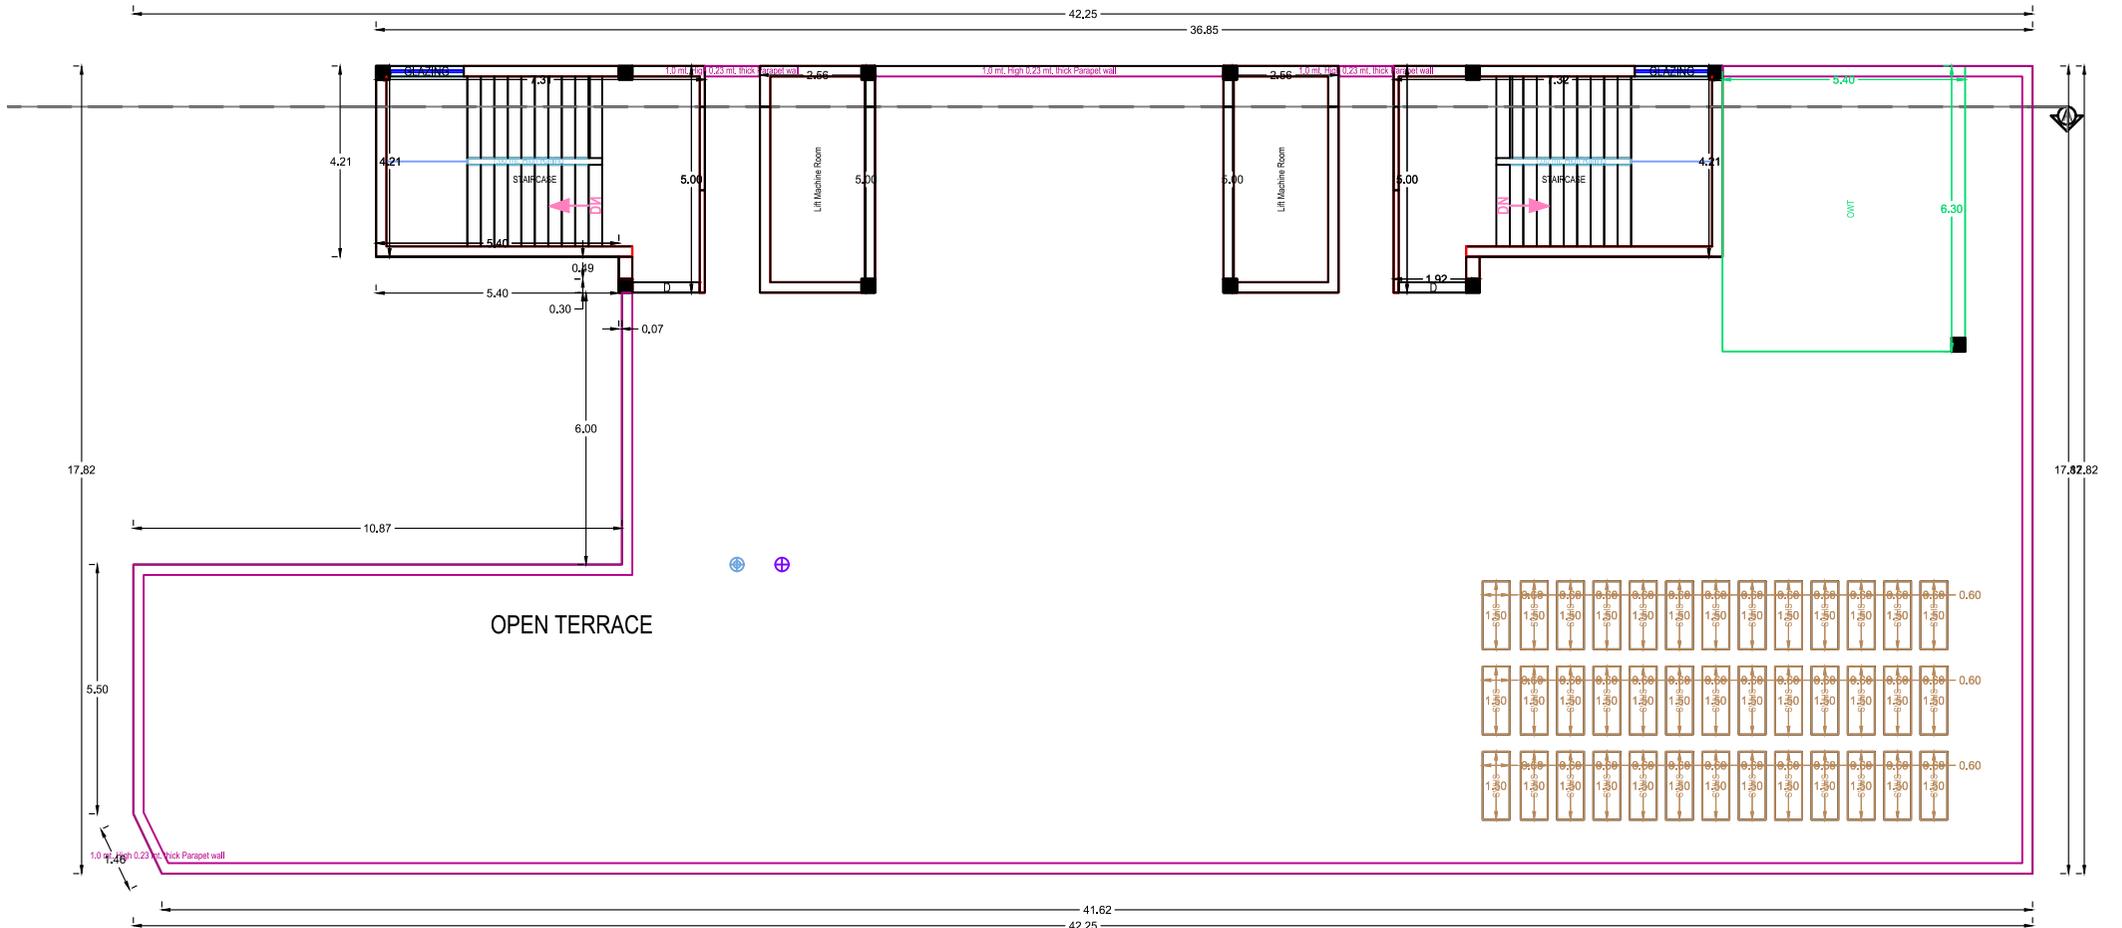

TERRACE PLAN

HIGH SCHOOL


81.53 mt

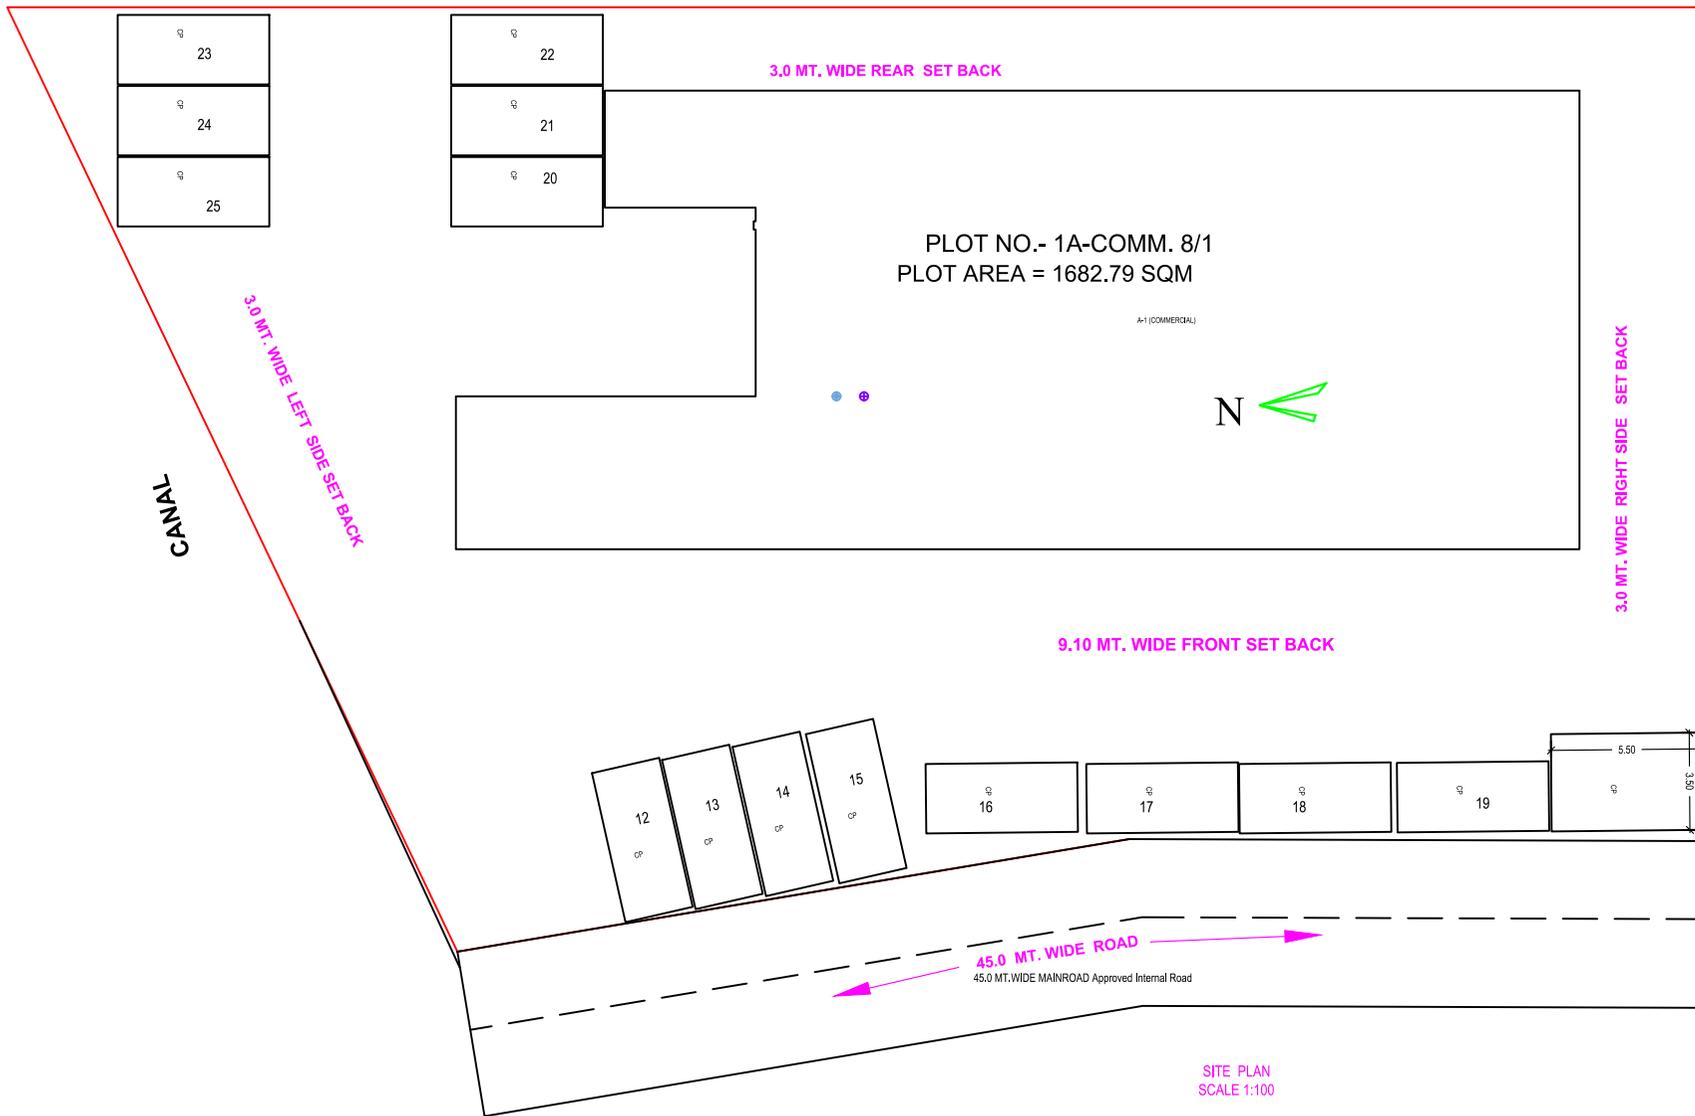

PARKING PLAN

HIGH SCHOOL

61.53 mt

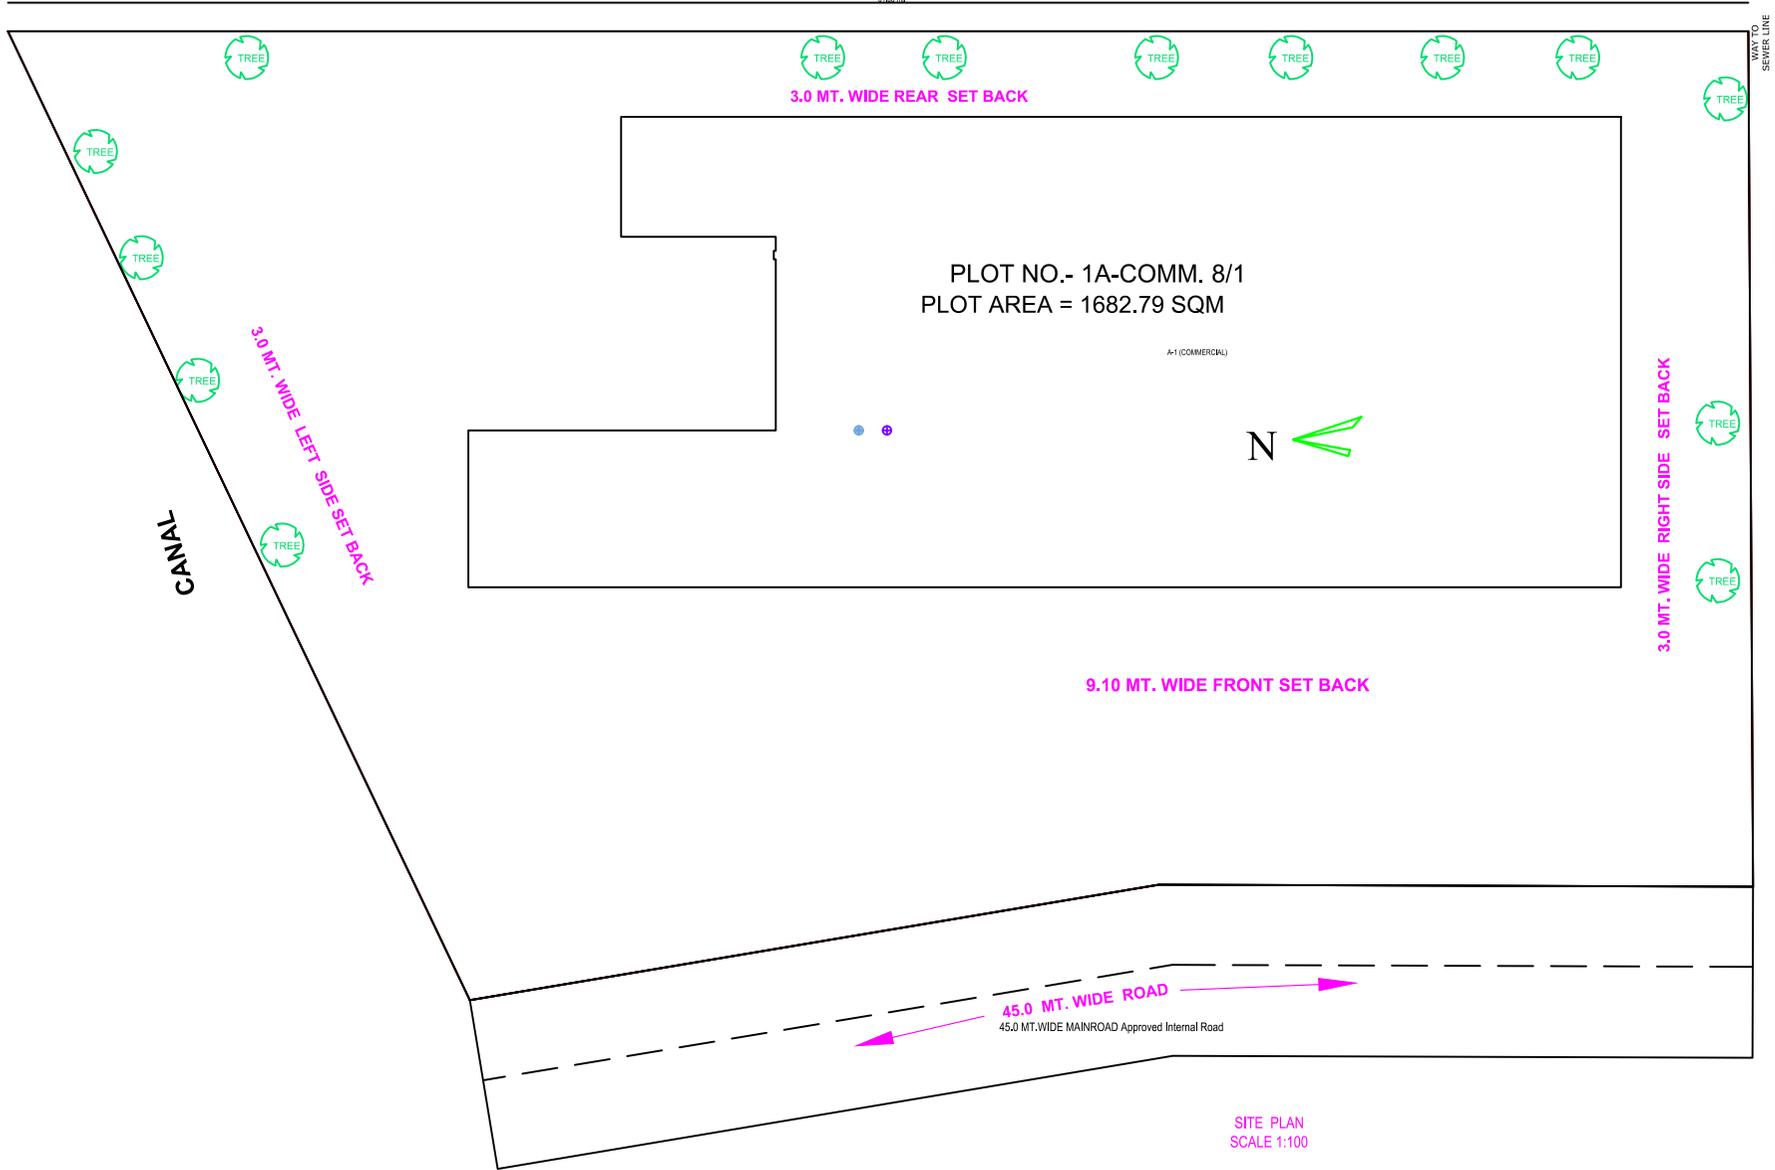

PLOT NO.- 1A-COMM. 8/1
PLOT AREA = 1682.79 SQM

A-1 (COMMERCIAL)



CANNAL

3.0 MT. WIDE LEFT SIDE SET BACK

3.0 MT. WIDE REAR SET BACK

9.10 MT. WIDE FRONT SET BACK

3.0 MT. WIDE RIGHT SIDE SET BACK

18.0 MT. WIDE ROAD

80.00 mt.

SITE PLAN
SCALE 1:100

