


 EXISTING RESIDENTIAL BLOCK
 COMMERCIAL BLOCK
 PROPOSED RESIDENTIAL BLOCK
 AREA CONSTRUCTED AND TO BE COMPOUNDED

नोट:- स्वीडिश फन में आक्रियत वर्तन है- 3
का अनुपालन करने के पश्चात ही
x part पर निर्माण अनुपालनोम्प

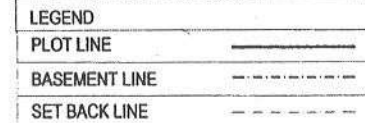

PROPOSED TOTAL PARKING DETAILS					
FLOORS	PARKING AREA	NO. OF TWO WHEELERS	AREA OF ECS	ECS	CARS
OPEN	1197.34	0	23 sqm. / ECS	52	48
LOWER GR. FLOOR	4738.29	36	32 sqm. / ECS	148	94
BASEMENT-01	8066.17	36	32 sqm. / ECS	252	209
BASEMENT-02	8117.35	36	16 sqm. / ECS	507	388
TOTAL		108		960	739

PROPOSED PARKING DETAIL FOR COMMERCIAL AND MULTIPLE				
FLOORS	PARKING AREA		ECS	CARS
OPEN	1,197.34	23 sqm. / ECS	52	48
BASEMENT-01	3,827.88	32 sqm. / ECS	120	115
BASEMENT-02	3,989.06	16 sqm. / ECS	249	214
TOTAL			421	377

SUMMARY OF PROPOSED UNITS					
PARTICULAR	TOWER - A	TOWER - B	TOWER - C	EXTENSION TO TOWER-C	TOTAL UNITS
UPP.GR. FLOOR			-6		0
FIRST FLOOR				6	12
SECOND FLOOR				6	12
THIRD FLOOR	-6	-6		6	12
FOURTH FLOOR				6	12
FIFTH FLOOR			6	6	24
SIXTH FLOOR			6	6	24
SEVENTH FLOOR			6	6	24
EIGHTH FLOOR			6	6	24
NINTH FLOOR			6	6	24
TENTH FLOOR			6	6	24
11TH FLOOR				4	16
12TH FLOOR					12
13TH FLOOR					12
14TH FLOOR					12
15TH FLOOR					12
16TH FLOOR					12
17TH FLOOR					12
18TH FLOOR					
TOTAL UNITS	-6	-6	30	64	280

1	GREEN AREA @ 10.5sqm / PERSON OF TOTAL POPULATION = 1380X1 = 1380.5 sq. m.	1380.00
2	PROVIDED GREEN AREA	1370.78
LANDSCAPE AREA DETAILS		
A	LANDSCAPE GREEN 01	18.00
B	LANDSCAPE GREEN 02	13.12
C	LANDSCAPE GREEN 03	41.25
D	LANDSCAPE GREEN 04	358.87
E	LANDSCAPE GREEN 05	499.15
F	LANDSCAPE GREEN 06	801.65
F	WATER FOUNTAIN AREA	- 169.28
TOTAL GREEN AREA PROVIDED		1570.78

KEY PLAN

PRUTAM FARMS

SITE

H BLOCK

I BLOCK

DEHRADUN PUBLIC SCHOOL

CNG STATION

HIGHWAY

HAPUR ROAD TO SITE 2.5 Km

TO GHAZIABAD

TO HAPUR

LEGEND:-

- RAIN WATER CARRYING PIPE LINE
- ☒ RAIN WATER COLLECTION GULLY

PROJECT	EXISTING AND PROPOSED COMMERCIAL / MULTIPLEX CUM RESIDENTIAL (GROUP HOUSING) BUILDING PLAN AT ML-1, KARPOORI PURAM SCHEME, GHAZIABAD (U.P.)
EARLIER SANCTIONED PROPOSED/ PLANS VIA SANCTION LETTER NO. 57/74/8/ ५५६, सदर जमीन/ ZONE 3/ 15-16 DATED 5/10/15 & 17/10/15 AND COMPOUNDED VIA SANCTION LETTER NO. 36 / PARVARTAN ZONE - 3 DATED 09.01.2020	
OWNER M.S.S. INFRACON PVT.LTD. AT ML-1 KARPOORI PURAM SCHEME, GHAZIABAD (U.P.)	
OWNER'S SIGNATURE Mr. ABHISHEK JAIN 	
ARCHITECT'S SIGNATURE Architect 	
ANURAG GUPTA Registration No. CA/85/9138 BARCH M.C.A. Reg. No. CA/85/9138, Architect And Interior Designer, Wt-64, Shukarpur, Delhi-110692	
Architect <u>ANURAG GUPTA</u> 	
ARCHITECTS, ENGINEERS & PLANNERS KID-34, EXPRESSIONS TOWER, SEC-14, KAUSHAMBI, GHAZIABAD PHONE 011-646066-10, email address -- vraman@vraman.co.in	
DRAWN BY Hisham	SCALE 1=40
CHECKED BY AG	DATE MAR.20
 PLOT NO. .. JOB NO. 1561	
DRG TITLE SITE PLAN	
DWG. NO.	



जन्मस्थान अद्वैत विनाश स्वयं पर पुल्लिङ्ग
 दत्तो हेतु स्तुति कर का प्रतिपान निज धार
 निजान्तरात्मा के प्रतिपान पूर्व अद्वैत ज्ञान
 का अद्वैत विनाश स्वयं पर पुल्लिङ्ग ज्ञान
 विनाश स्वयं पर पुल्लिङ्ग ज्ञान का प्रतिपान
 जनिता का ही हिम धार ज्ञान का प्रतिपान
 है अद्वैत हेतु दत्तो हेतु दत्तो का प्रतिपान

SECOND BASEMENT AREA DETAIL		
EXISTING AREA	7,931.51 SQ.M	
EXISTING AREA TO BE COMPOUNDED	271.09 SQ.M	
PROPOSED AREA	1163.90 SQ.M	

EXISTING AREA ALREADY SANCTIONED AND COMPOUNDED

PROPOSED AREA

EXISTING AREA TO BE COMPOUNDED

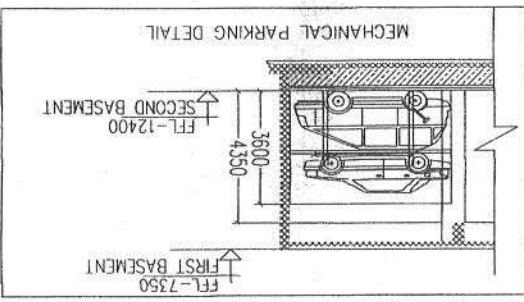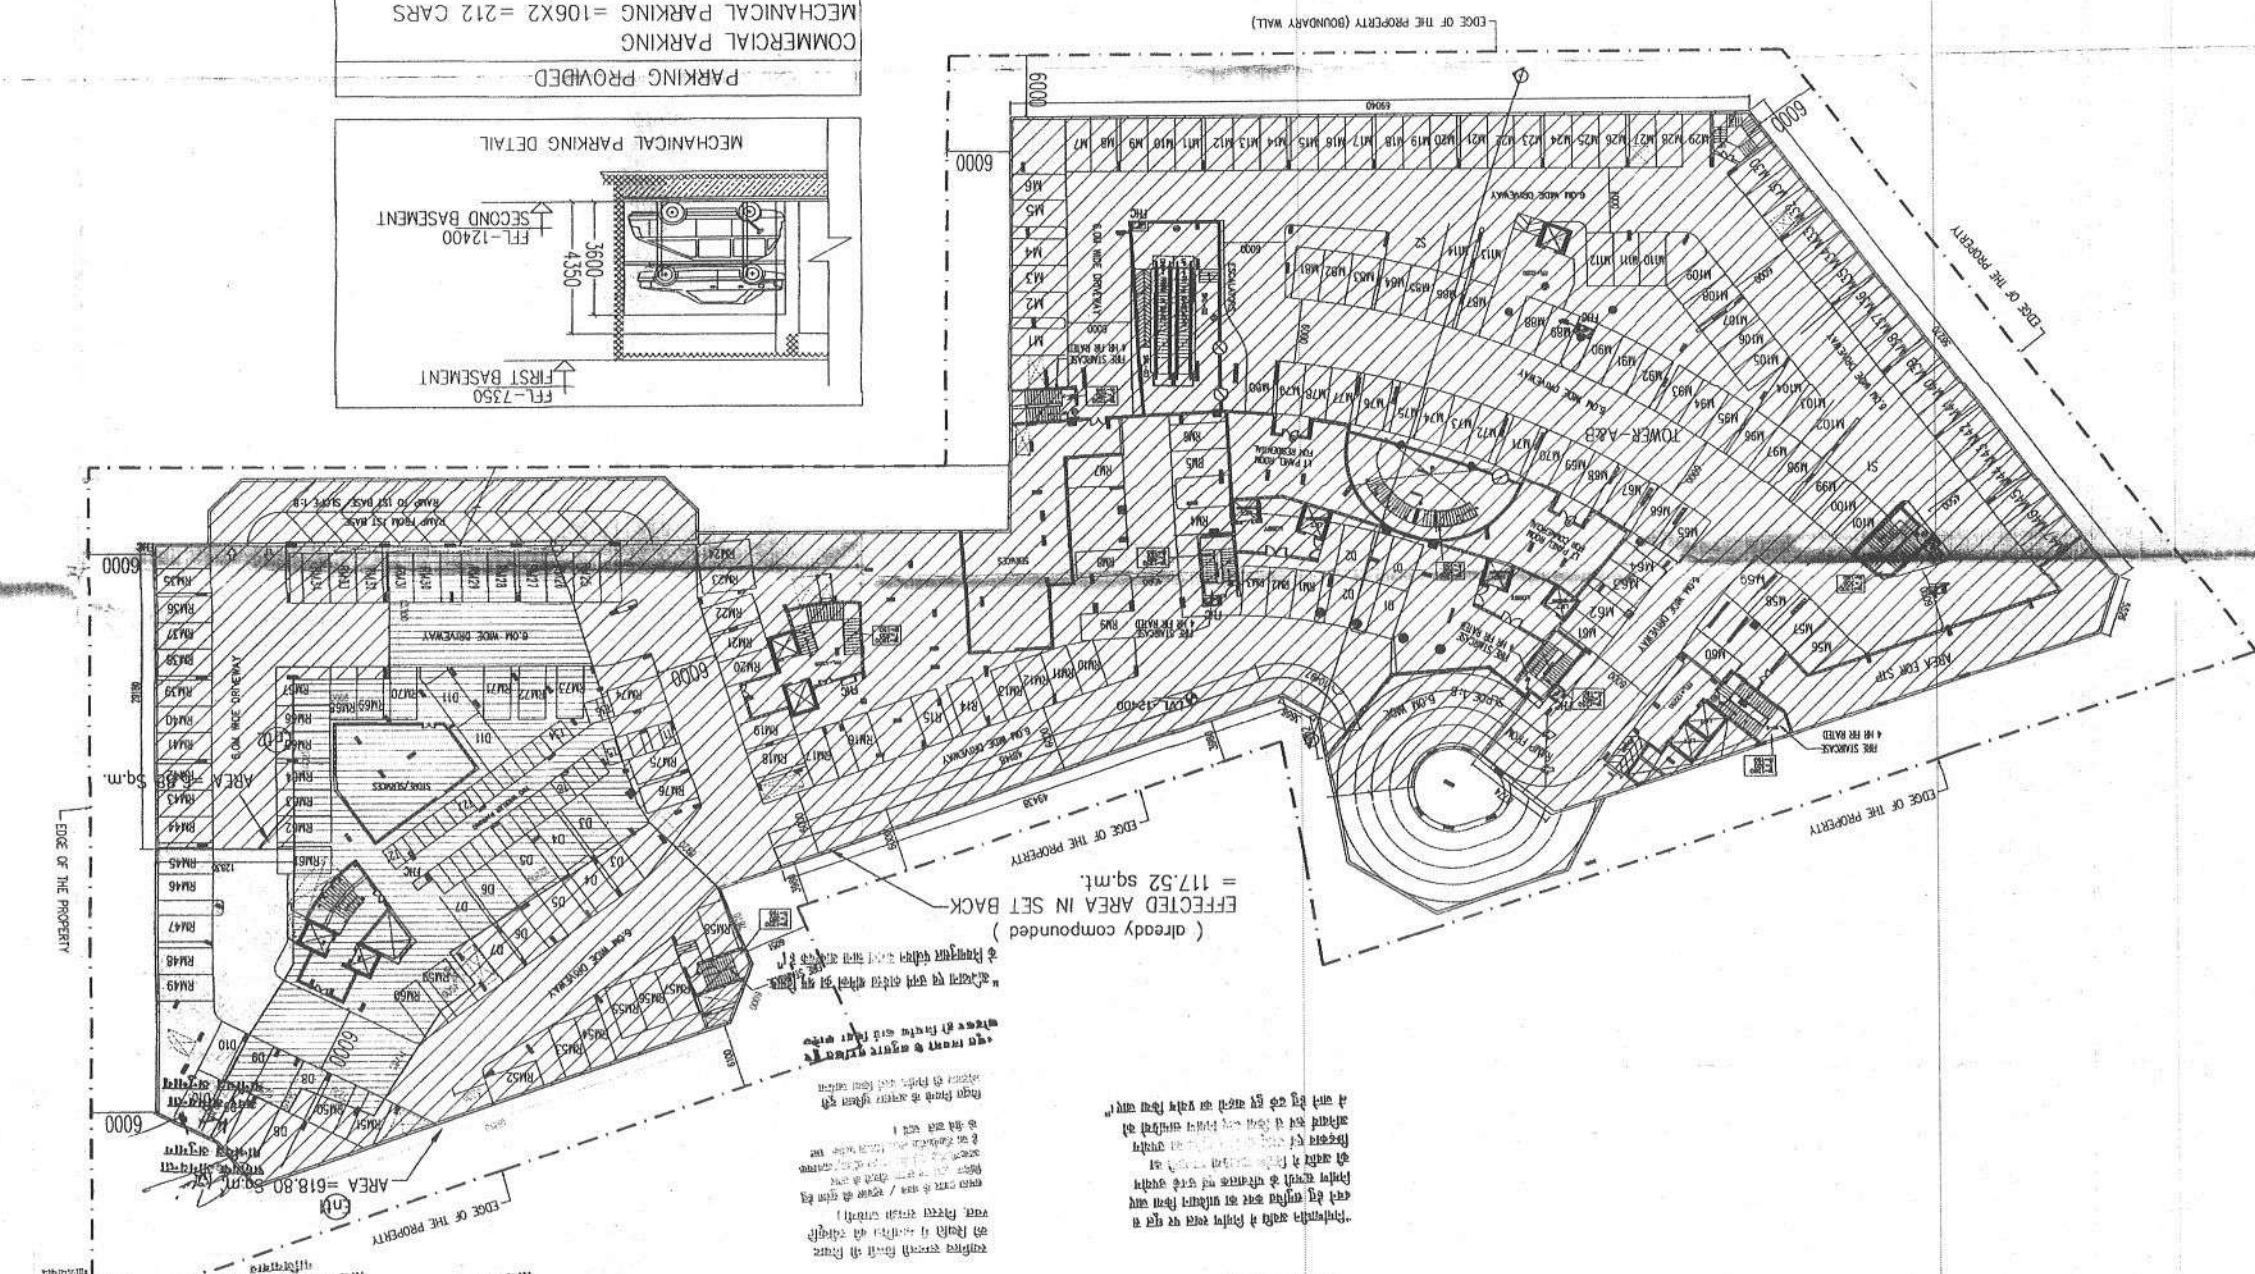

PARKING PROVIDED

COMMERCIAL PARKING
(M1 to M47) (M56 to M114)
MECHANICAL PARKING = 106X2 = 212 CARS
SINGLE S1 TO S2 = 2X1 = 2
TOTAL COMMERCIAL PARKING = 214 CARS

RESIDENTIAL PARKING
MECHANICAL PARKING = 76X2 = 152 CARS
(RM1 to RM75)
DOUBLE PARKING = 11X2 = 22 CARS
FOR SINGLE OWNER
TWO WHEELER PARKING = 36X1 = 36 SCOOTERS
TOTAL RESIDENTIAL PARKING = 174 CARS

NOTE - THE ENTIRE FLOOR WILL BE MECHANICALLY VENTILATED.

NOTES:-

- ALL DIMENSIONS ARE IN MILLIMETERS
- ALL LEVELS ARE IN METER
- ALL THE AREAS INDICATED ARE IN SQ.M
- COLUMNS ARE ONLY INDICATED AND WILL BE AS PER RELEVANT STRUCTURAL DRAWINGS

NOTE - THE ENTIRE FLOOR WILL BE MECHANICALLY VENTILATED.

DOORS & WINDOWS SCHEDULE:-

NO.	TYPE	W.DTH	H.GHT	QTY	UNIT
1	DO	2000	2100	1	NO.
2	DO	1500	2100	1	NO.
3	DO	1200	2100	1	NO.
4	DO	1000	2100	1	NO.
5	DO	750	2100	1	NO.
6	DO	750	2100	1	NO.
7	DO	1350	2100	1	NO.
8	DO	1350	2100	1	NO.
9	DO	1750	2100	1	NO.
10	DO	1750	2100	1	NO.
WINDOWS:-

NO.	TYPE	W.DTH	H.GHT	QTY	UNIT
1	W1	1350	1350	1	NO.
2	W2	1810	1350	1	NO.
3	W3	1200	1350	1	NO.
4	W4	1350	1350	1	NO.
5	W5	1350	1350	1	NO.
6	W6	1350	1350	1	NO.
91	W91	1350	1350	1	NO.
92	W92	1350</			

 EXISTING AREA ALREADY SANCTIONED AND COMPOUNDED
 PROPOSED AREA
 EXISTING AREA TO BE COMPOUNDED

“निर्माणधीन जगति मे निर्माण यन्त्र एव सन्तु त
 दानो हेतु समुचित कर का प्राविधान किया जाए
 निर्माण सचिनी के परिवर्तक एवं सन्तु हे उपयोग
 की अवधि मे निर्माण सचिनी के त कमी का
 विडिकत एवं दान सचिनी के दूधित का उपयोग
 अनिवार्य रूप से किया जाए निर्माण सचिनी को
 नो जाने हेतु दाने हुए वाहनो का प्रयोग किया जाए।”

(already compounded)
EFFECTED AREA IN SET BACK
= 117.52 sq.mt.

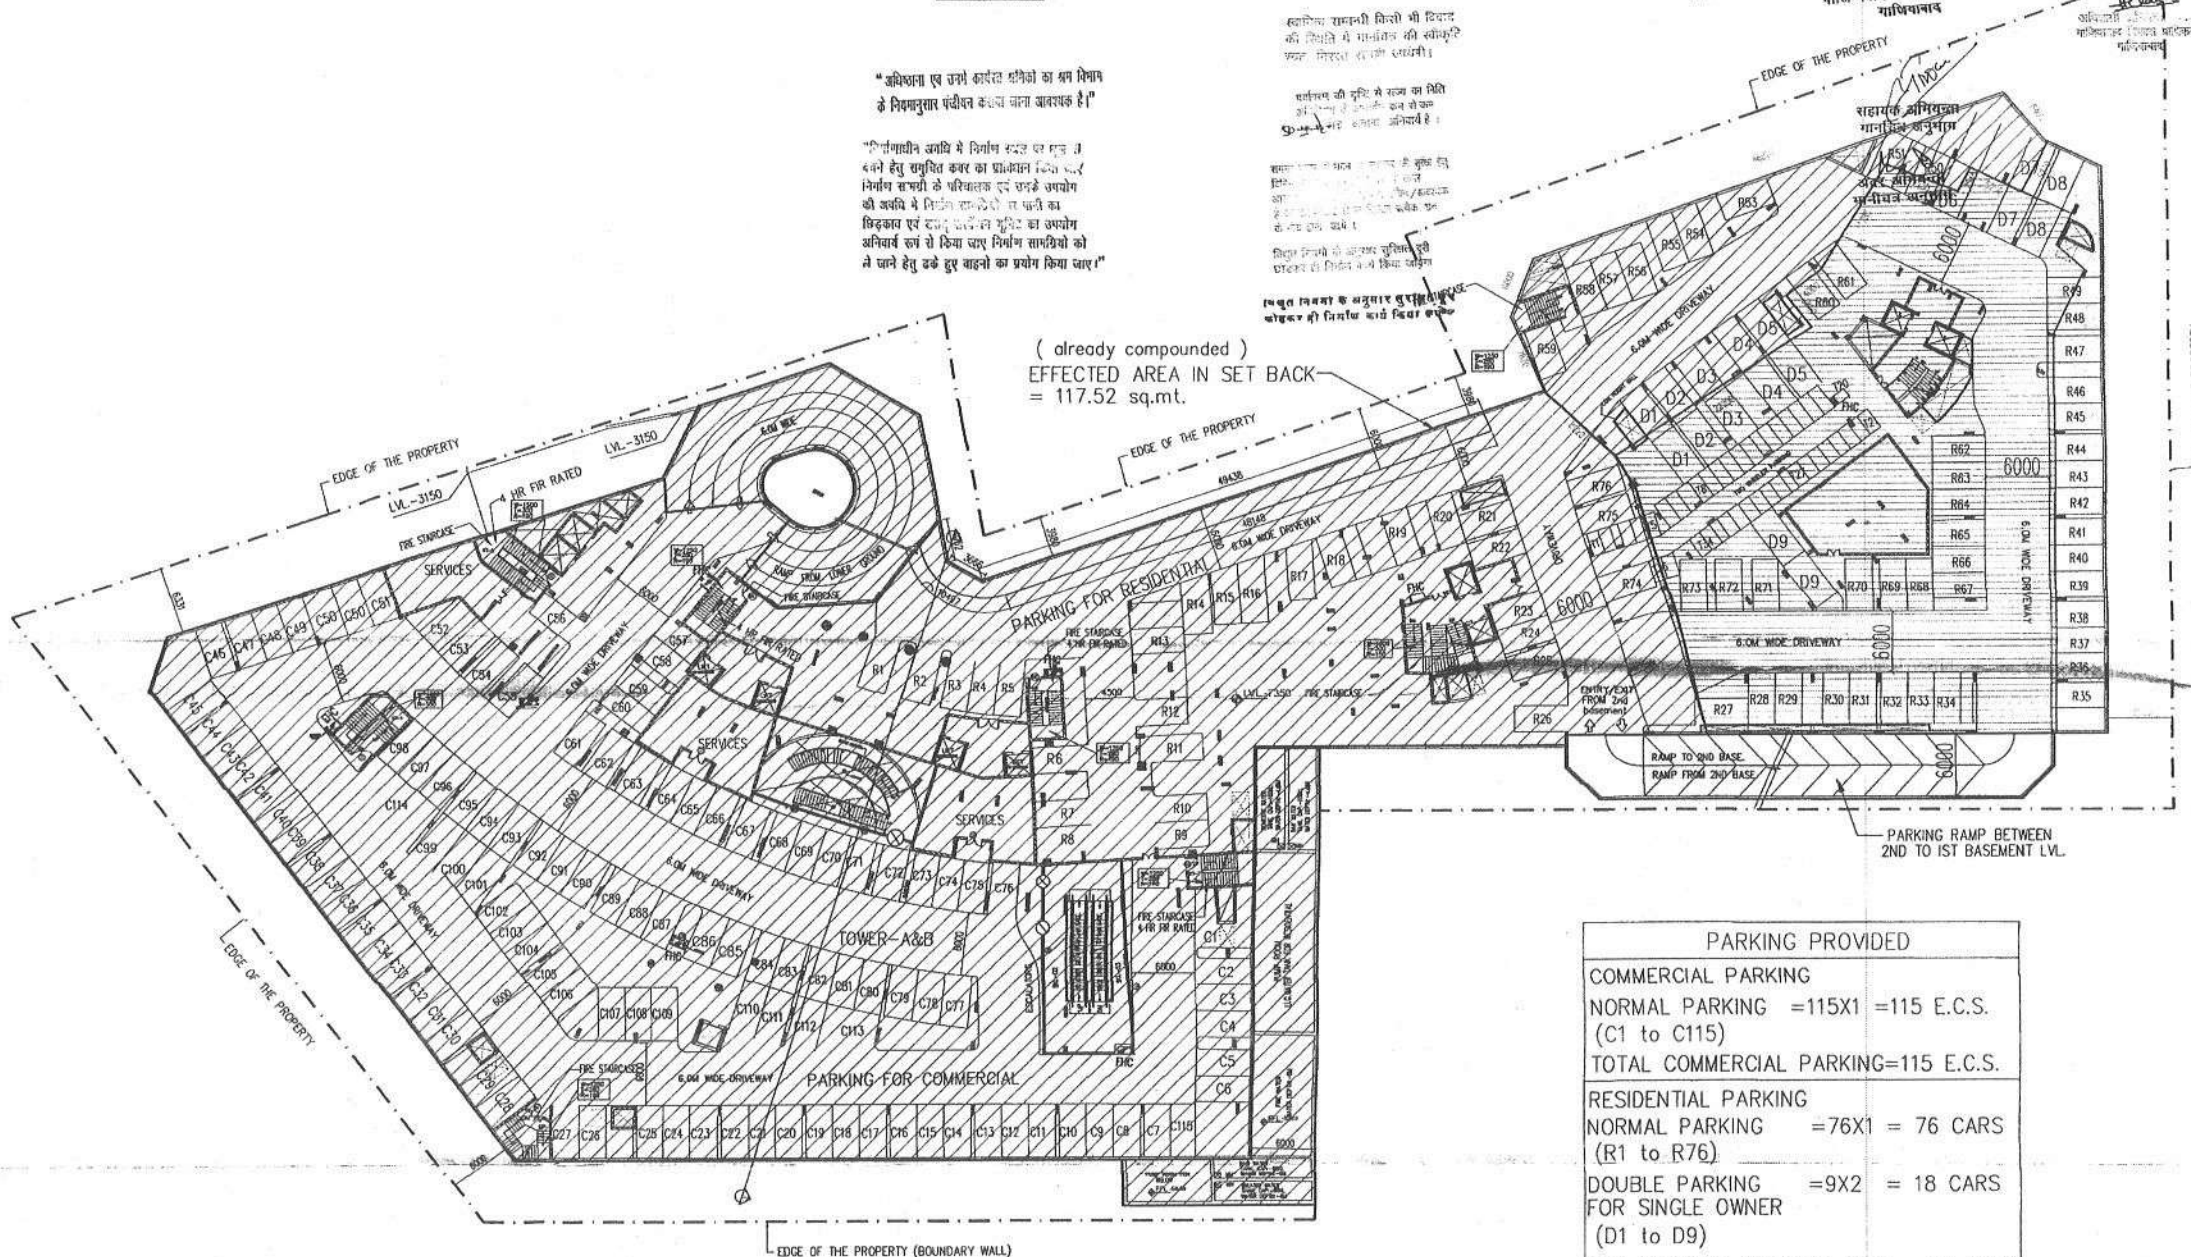

NOTE: - THE ENTIRE FLOOR WILL BE MECHANICALLY VENTILATED.

1. ALL DIMENSIONS ARE IN MILLIMETER.
2. ALL LEVELS ARE IN MILLIMETER.
3. ALL THE AREAS INDICATED ARE IN SQ.M.
4. COLUMNS ARE ONLY INDICATIVE AND WILL BE AS PER RELEVANT STRUCTURAL DRAWINGS.

NOTE - THE ENTIRE FLOOR WILL BE MECHANICALLY VENTILATED

DOORS & WINDOWS SCHEDULE: -						
DOORS	NO.	TYPE	WIDTH	HEIGHT	C.I.W.	L.W.L.
1	D0	2000	2100	--	--	2100
2	D1	1500	2100	--	--	2100
3	D2	1200	2100	--	--	2100
4	D3	1050	2100	--	--	2100
5	D4	1000	2100	--	--	2100
6	D5	750	2100	--	--	2100
SLIDING DOORS						
1	SL1	1425	2100	--	--	2100
2	SL2	1775	2100	--	--	2100
3	SL3	1630	2100	--	--	2100
4	SL4	1755	2100	--	--	2100
5	SL5	1735	2100	--	--	2100
6	SL6	1945	2100	--	--	2100
7	SL7	1332	2100	--	--	2100
8	SL8	2343	2100	--	--	2100
9	SL9	1725	2100	--	--	2100
10	SL10	1338	2100	--	--	2100
11	SL11	2040	2100	--	--	2100
12	SL12	1485	2100	--	--	2100
13	SL13	1872	2100	--	--	2100
14	SL14	2797	2100	--	--	2100
15	SL15	2343	2100	--	--	2100
16	SL16	1635	2100	--	--	2100
WINDOWS: -						
1	W1	1382	1350	--	750	2100
2	W2	1813	1350	--	750	2100
3	W3	1200	1350	--	750	2100
VENTILATORS: -						
1	V1	750	600	--	1500	2100
2	V2	450	600	--	1500	2100
3	V3	488	600	--	1500	2100

PROJECT	EXISTING AND PROPOSED COMMERCIAL / MULTIPLEX CUM RESIDENTIAL (GROUP HOUSING) BUILDING PLAN AT ML-1, KARPOORI PURAM SCHEME, GHAZIABAD (U.P.)
---------	---

EARLIER SANCTIONED PROPOSED/ PLANS
VIA SANCTION LETTER NO. 57/746/
बन.सह.अ.क./ ZONE 3/ 15-16 DATED 5/10/15 & 17/10/15
AND COMPOUNDED VIA SANCTION LETTER NO.
36 / PARVARTAN ZONE - 3 DATED 09.01.2020

OWNER	M.S.S. INFRACON PVT.LTD. AT ML-1 KARPOORI PURAM SCHEME, GHAZIABAD(U.P.)
-------	--

OWNER'S SIGNATURE **Mr. ABHISHEK JAIN**
Director

ARCHITECT'S SIGNATURE *Anurag Gupta* Architect **ANURAG GUPTA**
Registration No. CA/85/9138
ANURAG GUPTA
B.Arch. M.C.A.
Reg. No. CA/85/9138,
Architects And Interior Designer,
WB-64, Shakarpur, Delhi-110092

ANURAG GUPTA		
VASTU SRIJAN ARCHITECTS, ENGINEERS & PLANNERS K3-14, EXPANSION TOWER, PHASE-14, KATIHAMBI, GHAZIABAD PIN: 201345-0400, email address :- vastusrijan@yahoo.co.in		
DRAWN BY HASTHA	SCALE 1=300	
CHECKED BY AD	DATE SEP-10	 JOB No. 1501
DRG. TITLE 1st BASEMENT PLAN		DWG. No. SD-04

LOWER GROUND AREA DETAIL				
EXISTING AREAS	AREA F.A.R. NON F.A.R.	816.54	289.24	2525.21
	COMMERCIAL SERVICES AREA NON F.A.R. TANK ETC	4153.43	3047.65	2336.02
PROPOSED	PARKING AREA FOR NON F.A.R.	3047.65	289.24	2525.21
	TOTAL AREA AS NON F.A.R.	4153.43	289.24	2525.21

EXISTING AREA ALREADY SANCTIONED AND COMPOUNDED

PROPOSED AREA

NOTES: -

1. ALL DIMENSIONS ARE IN MILLIMETER.
2. ALL AREAS ARE IN SQUARE METERS.
3. ALL THE AREAS SHOWN ARE IN SQUARE METERS.
4. COULDING ARE ONLY INDICATED AND WILL BE AS PER REQUIREMENT STRUCTURAL DRAWINGS.


NOTE - THE ENTIRE FLOOR WILL BE MECHANICALLY VENTILATED.

DOORS	S.M.	MTR.	WTR.	HEIGHT	C.M.	L.M.
1	00	2000	2100	2100	2100	2100
2	01	1500	2100	2100	2100	2100
3	02	1200	2100	2100	2100	2100
4	03	1050	2100	2100	2100	2100
5	04	1000	2100	2100	2100	2100
6	05	750	2100	2100	2100	2100

STANDING DOORS	S.M.	MTR.	WTR.	HEIGHT	C.M.	L.M.
1	SL1	1425	2100	2100	2100	2100
2	SL2	1776	2100	2100	2100	2100
3	SL3	1525	2100	2100	2100	2100
4	SL4	1755	2100	2100	2100	2100
5	SL5	1755	2100	2100	2100	2100
6	SL6	1945	2100	2100	2100	2100
7	SL7	1332	2100	2100	2100	2100
8	SL8	2343	2100	2100	2100	2100
9	SL9	1725	2100	2100	2100	2100
10	SL10	1238	2100	2100	2100	2100
11	SL11	2040	2100	2100	2100	2100
12	SL12	1465	2100	2100	2100	2100
13	SL13	1872	2100	2100	2100	2100
14	SL14	2797	2100	2100	2100	2100
15	SL15	2343	2100	2100	2100	2100
16	SL16	1635	2100	2100	2100	2100

WINDOWS	S.M.	MTR.	WTR.	HEIGHT	C.M.	L.M.
1	W1	1382	1350	750	2100	2100
2	W2	1813	1350	750	2100	2100
3	W3	1200	1350	750	2100	2100
4	W4	750	600	1500	2100	2100
5	W5	450	600	1500	2100	2100
6	W6	450	600	1500	2100	2100
7	W7	450	600	1500	2100	2100

VENTILATORS	S.M.	MTR.	WTR.	HEIGHT	C.M.	L.M.
1	V1	750	600	1500	2100	2100
2	V2	450	600	1500	2100	2100
3	V3	450	600	1500	2100	2100

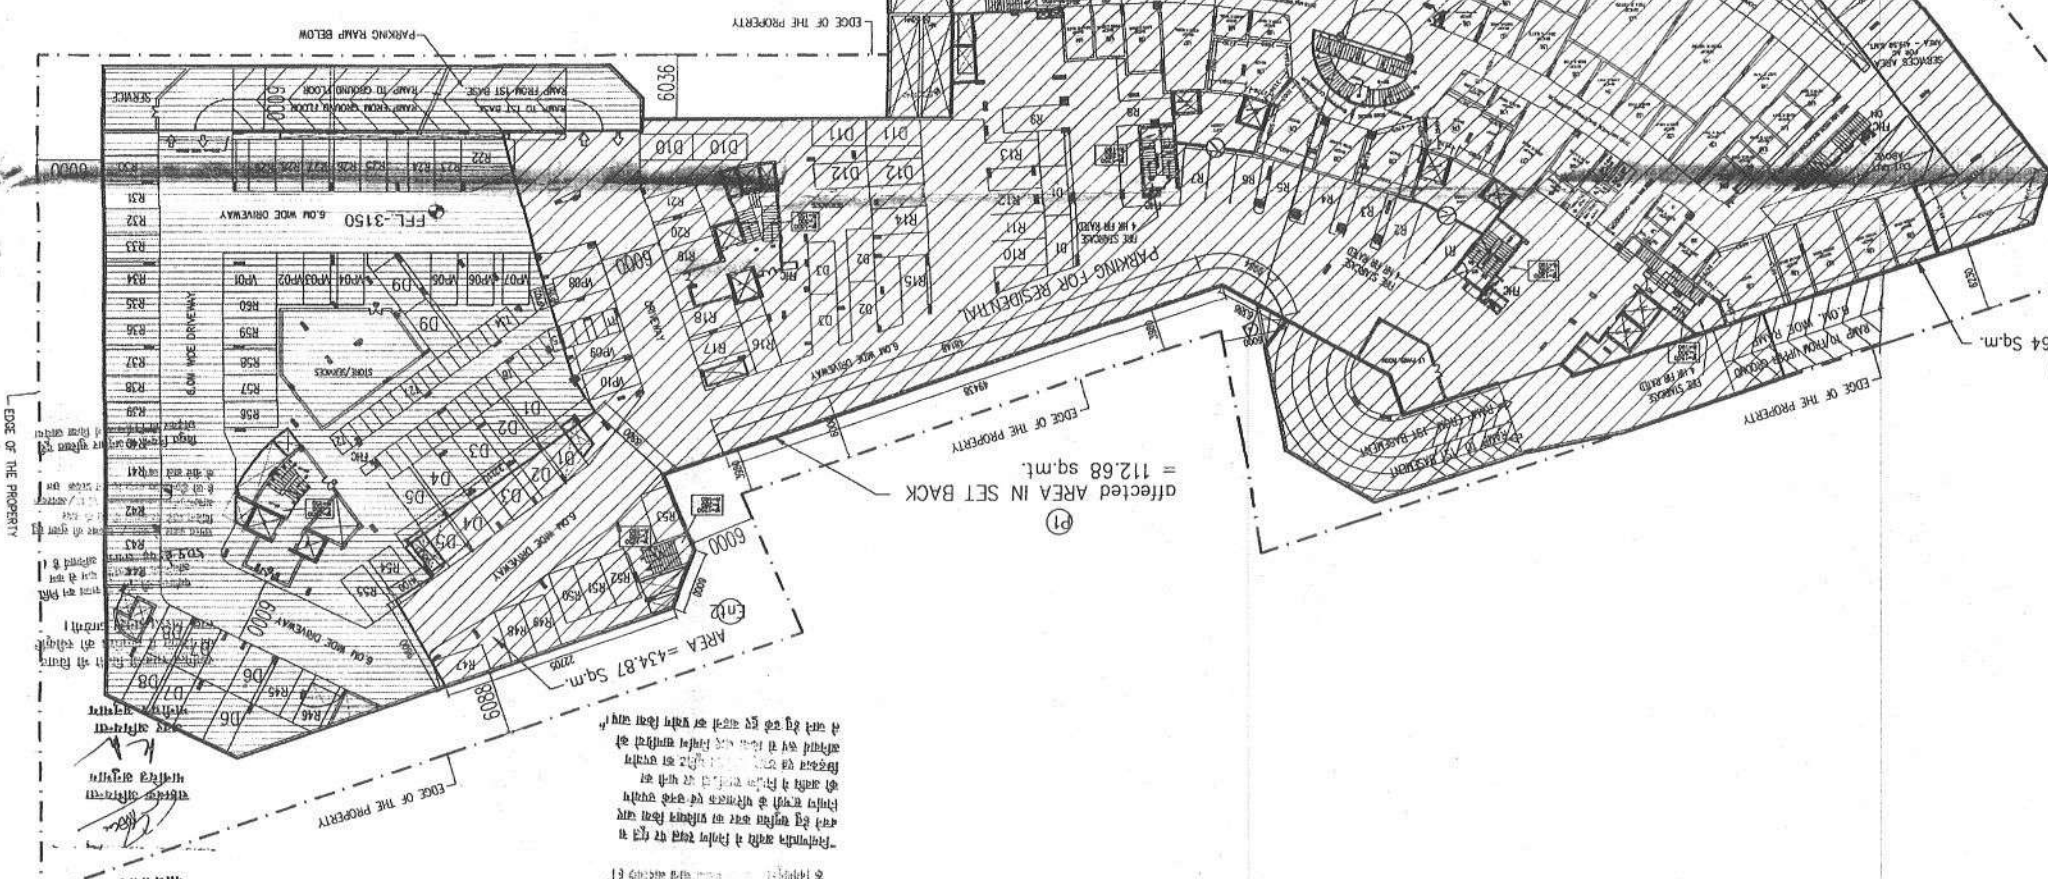

PARKING PROVIDED	RESIDENTIAL PARKING	NORMAL PARKING = 60X1 = 60 CARS	DOUBLE PARKING = 12X2 = 24 CARS	FOR SINGLE OWNER	TWO WHEELER PARKING = 34X1 = 34 SCOOTER	TOTAL RESIDENTIAL PARKING = 84 CARS	VISITORS PARKING	RESIDENTIAL PARKING	NORMAL PARKING = 10X1 = 10 CARS	TWO WHEELER PARKING = 2X1 = 2 SCOOTER
------------------	---------------------	---------------------------------	---------------------------------	------------------	---	-------------------------------------	------------------	---------------------	---------------------------------	---------------------------------------

NOTE - THE ENTIRE FLOOR WILL BE MECHANICALLY VENTILATED.

OWNER: M.S. INFRACON PVT. LTD. AT M.L. 1
36 / PAMVARTAN ZONE - 3 DATED 09.01.2020
AND COMPOUNDED VIA SANCTION LETTER NO. 15/16 DATED 5/10/15 & 17/10/15
VIA SANCTION LETTER NO. 57746/
EARLIER SANCTIONED PROPOSED PLANS
KARPOORI PURAM SCHEME, GHAZIABAD (U.P.)
EXISTING AND PROPOSED COMMERCIAL / MULTIFLEX CUM RESIDENTIAL (GROUP HOUSING) BUILDING PLAN AT M.L. 1.
KARPOORI PURAM SCHEME, GHAZIABAD (U.P.)

PROJECT

OWNER'S SIGNATURE: M.C. ABHISHEK JAIN
DIRECTOR

ARCHITECT'S SIGNATURE: ANURAG GUPTA
ARCHITECT
Registration No. C.A./859138

ANURAG GUPTA
B. ARCH M.C.A.
Reg. No. C.A./859138
Architects And Interior Designer
W-64, Shalimar, Delhi-110072

ANURAG GUPTA
Architect

DATE: 10.01.2020
SCALE: 1:500
JOB NO. 1901
SD-05

UPPER GROUND AREA DETAIL							
TOWER	EXISTING area commercial	EXISTING FAR area residential	NON FAR area residential	5% FACILITY area residential	PROPOSED area commercial	PROPOSED area residential	NET EXISTING area commercial
TOWER A		78.68	76.57	20.00			
TOWER B	2452.24	78.71	72.67	20.00			28.28
TOWER C			14.12	8.80	418.89		2.37
TOWER C EX.			5.52	13.91	699.46	154.53	416.52

EXISTING AREA ALREADY SANCTIONED AND COMPOUNDED

NEW PROPOSED AREA

AREA TO BE COMPOUNDED AS/NEW SETBACKS




NOTES:-

1. ALL DIMENSIONS ARE IN MILLIMETER.
2. ALL LEVELS ARE IN MILLIMETER.
3. ALL THE AREAS INDICATED ARE IN SQ.M.
4. COLUMNS ARE ONLY INDICATIVE AND WILL BE AS PER RELEVANT STRUCTURAL DRAWINGS.


DOORS & WINDOWS SCHEDULE:-

S.NO.	TYPE	WIDTH	HEIGHT	C.U.M.	LLVL.
DOORS:-					
1	D0	2000	2100	--	2100
2	D1	1500	2100	--	2100
3	D2	1200	2100	--	2100
4	D3	1050	2100	--	2100
5	D4	1000	2100	--	2100
6	D5	750	2100	--	2100
7	D6	1200	2400	--	2400
SLIDING DOORS					
1	SL1	1425	2100	--	2100
2	SL2	1778	2100	--	2100
3	SL3	1630	2100	--	2100
4	SL4	1755	2100	--	2100
5	SL5	1735	2100	--	2100
6	SL6	1945	2100	--	2100
7	SL7	1332	2100	--	2100
8	SL8	2343	2100	--	2100
9	SL9	1725	2100	--	2100
10	SL10	1338	2100	--	2100
11	SL11	2040	2100	--	2100
12	SL12	1485	2100	--	2100
13	SL13	1872	2100	--	2100
14	SL14	2797	2100	--	2100
15	SL15	2343	2100	--	2100
16	SL16	1635	2100	--	2100
WINDOWS:-					
1	W1	1382	1350	750	2100
2	W2	1813	1350	750	2100
3	W3	1200	1350	750	2100
4	W5	2000	1850	450	2400
5	W6	1200	1850	450	2400
VENTILATORS:-					
1	V1	750	800	1500	2100
2	V2	450	600	1500	2100
3	V3	488	600	1500	2100

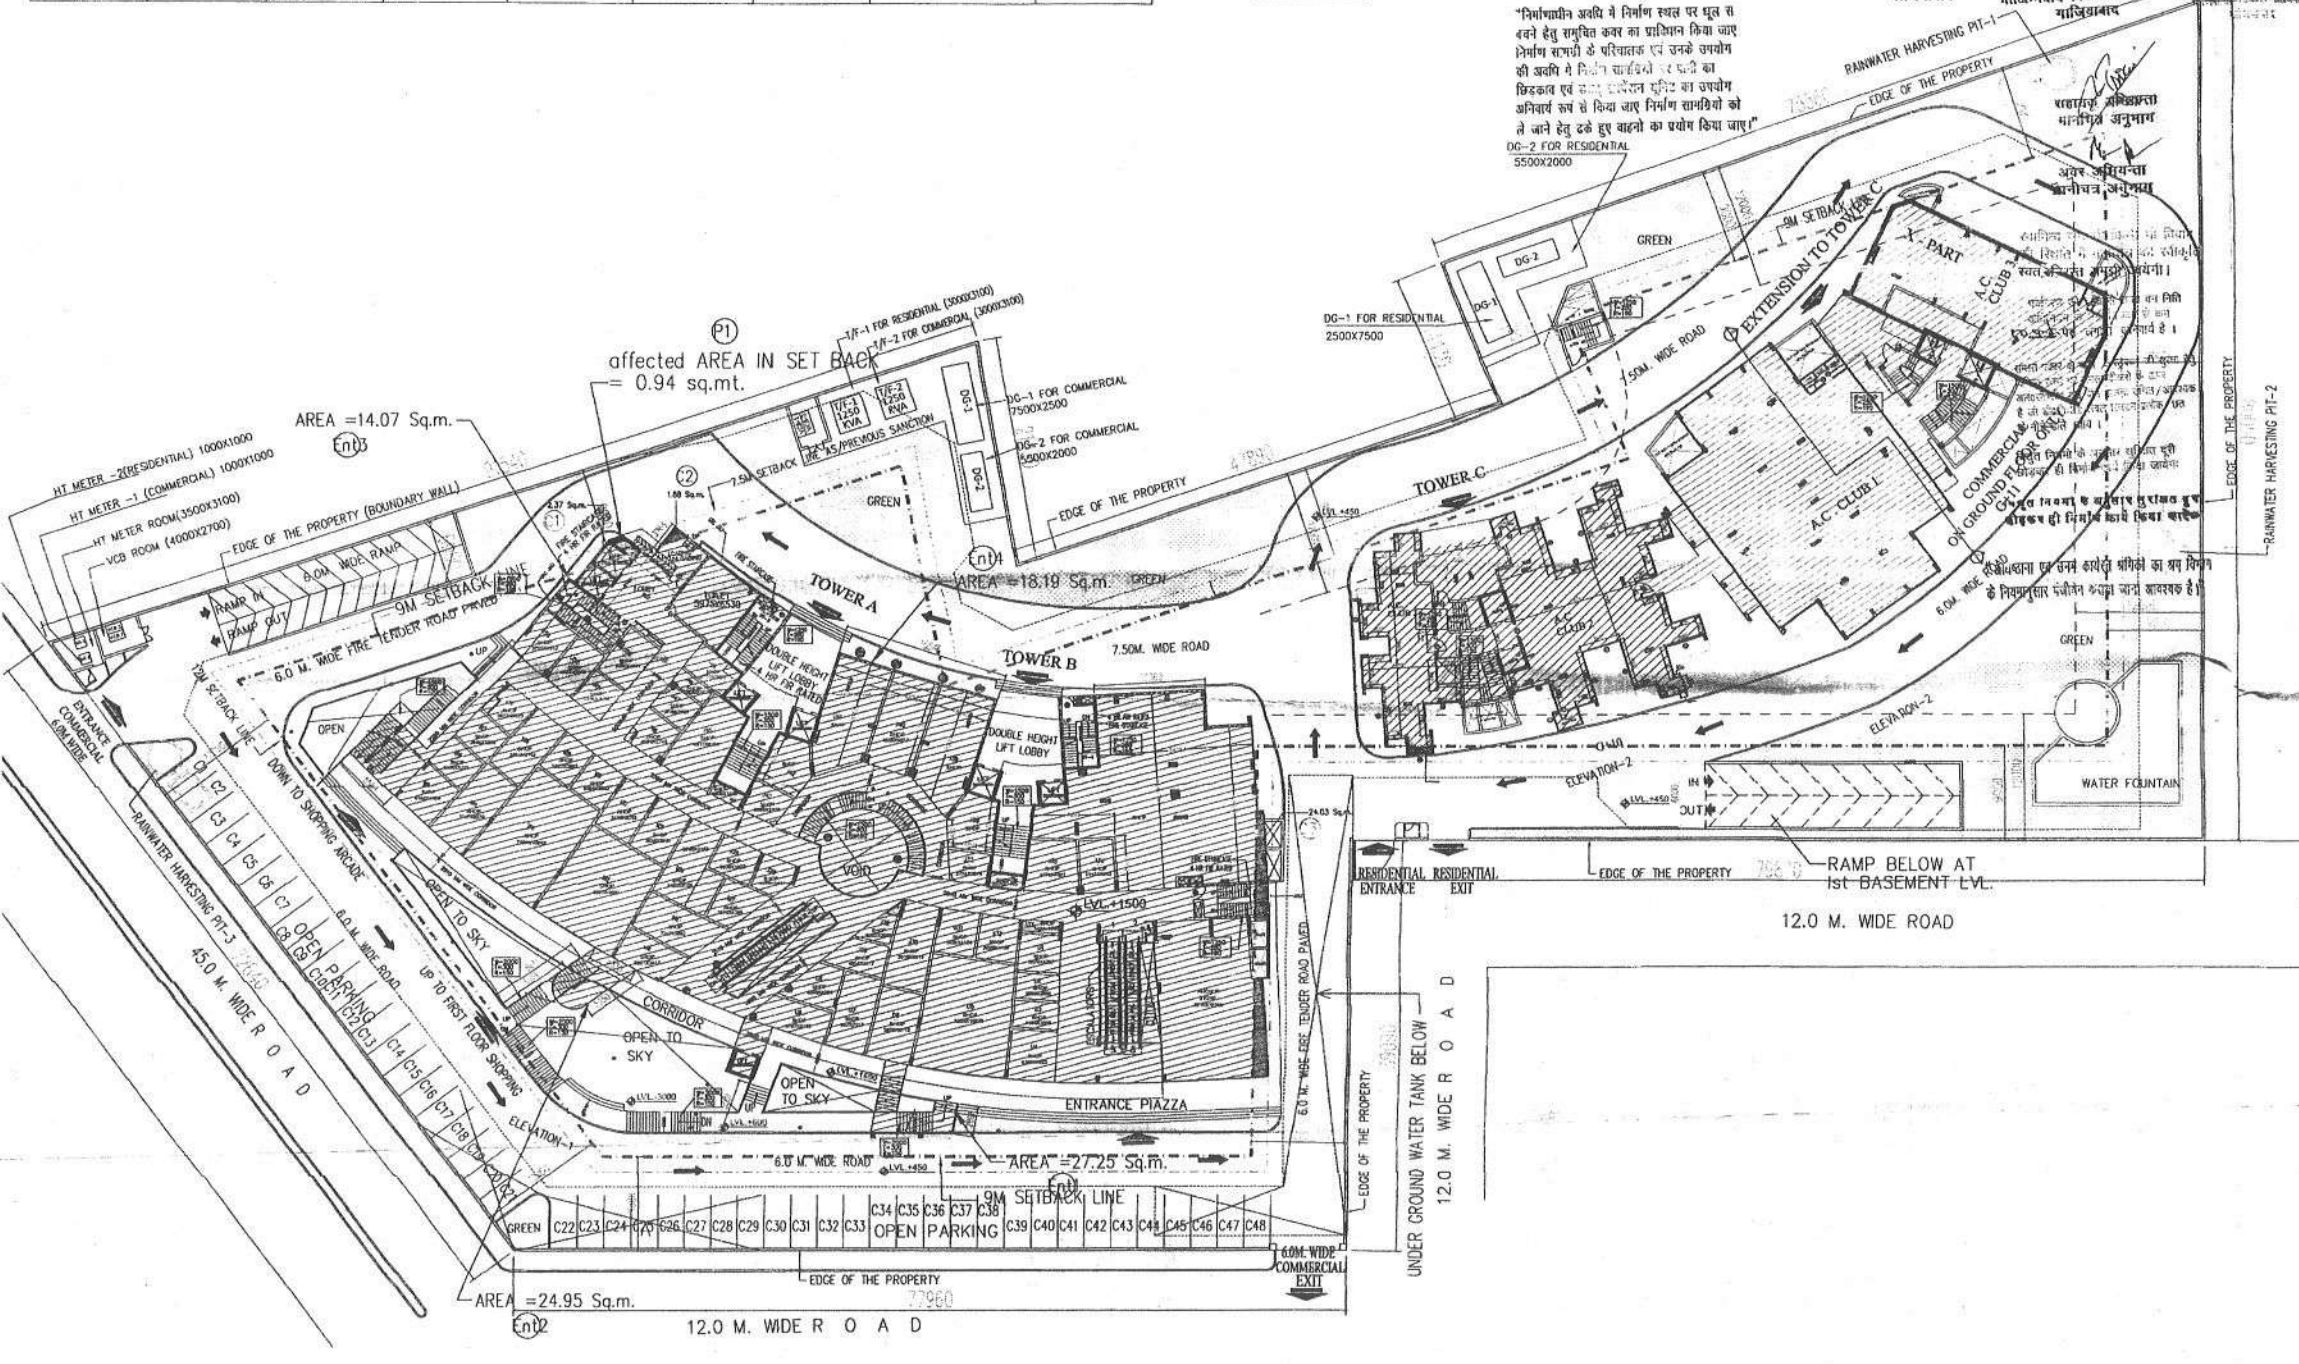

PROJECT	EXISTING AND PROPOSED COMMERCIAL / MULTIPLEX CUM RESIDENTIAL (GROUP HOUSING) BUILDING PLAN AT ML-1, KARPOORI PURAM SCHEME, GHAZIABAD (U.P.)
EARLIER SANCTIONED PROPOSED PLANS VIA SANCTION LETTER NO. 577/46/	वार्ड, म.स.अ.प. / ZONE 3/ 15-16 DATED 5/10/15 & 17/10/15 AND COMPOUNDED VIA SANCTION LETTER NO. 36 / PARVATAN ZONE - 3 DATED 09.01.2020
OWNER	M.S.S. INFRACON PVT.LTD. AT ML-1 KARPOORI PURAM SCHEME, GHAZIABAD (U.P.)
OWNER'S SIGNATURE	Mr. ABHISHEK JAIN Director
ARCHITECT'S SIGNATURE	ANURAG GUPTA Registration No. CA/85/9138
ARCHITECT	ANURAG GUPTA B.Arch, M.C.A. Reg. No. CA/85/9138, Architects And Interior Designer, WB-64, Shakarpur, Delhi-110092
Architect	VASTU SRIJAN ARCHITECTS, ENGINEERS & PLANNERS K-34, EXPANSION TOWER, SEC-14, KATRAHARA, GHAZIABAD PHONE: 912 2000010, 912 2000011, 912 2000012
DRAWN BY	SCALE 1:300 PLOT No. --
CHECKED BY	DATE MAR.20 JOB No. 1501
DRG. TITLE	DWG. No. UPPER GROUND FLOOR PLAN SD-06

UPPER GROUND AREA DETAIL					
TOWER	EXISTING	EXISTING FAR	NON FAR	5% FACILITY	
	(area commercial)	(area residential)	(area residential)	(area residential)	
TOWER C			14.12	8.80	
TOWER C EX.			5.52	13.91	
				699.46	154.53
				PROPOSED	PROPOSED
				(area commercial)	(area residential)
				COMPOUND / NEW STRUCK	EXISTING AREA TO BE
					NET EXISTING
					416.52
					2.37

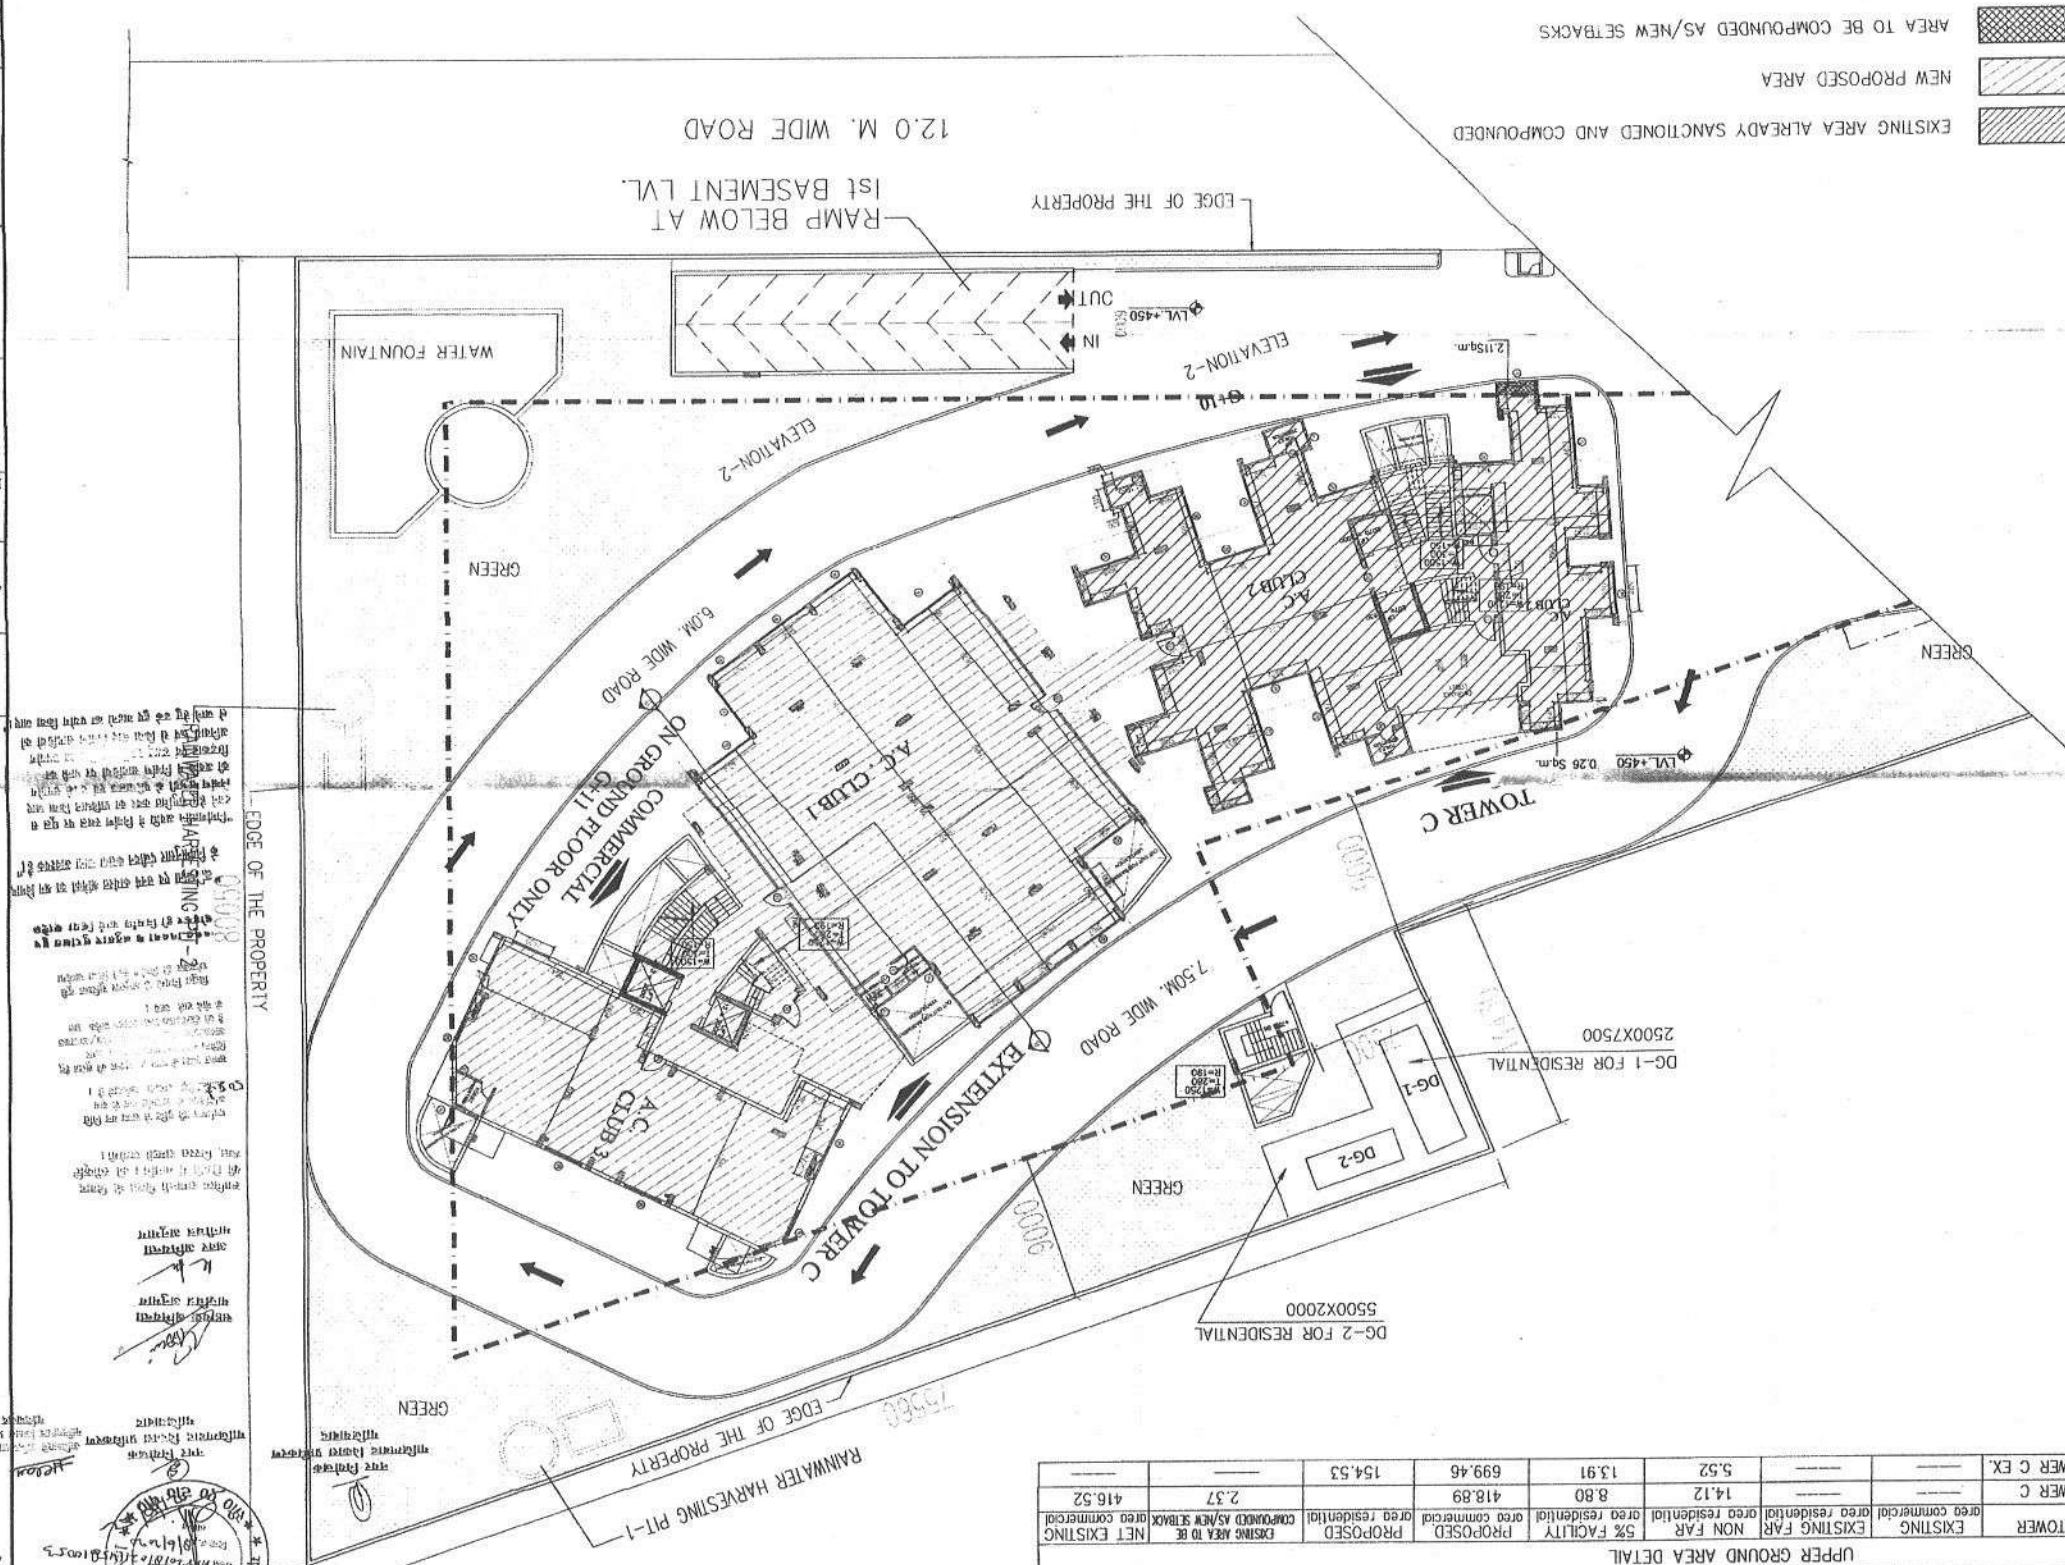

DOORS & WINDOWS SCHEDULE:-	SNO.	TYPE	WIDTH	HEIGHT	CLTY.	LTLY.
	1	D1	1500	2100	-	2100
	2	D2	1200	2100	-	2100
	3	D3	800	2100	-	2100
SLIDING DOORS	1	S1	3000	2100	-	2100
WINDOWS:-	1	W1	3500	1350	750	2100
	2	W2	2400	1350	750	2100
	2	V1	900	500	1900	2400

DRAWN BY	SCALE	T=150		JOB NO.	1501
CHECKED BY	DATE	MAR. 20		DWG. NO.	SD-7

ANURAG GUPTA
VASTU SRJIAN
ARCHITECT, (PRACTISES IN MUMBAI)

ANURAG GUPTA
Registration No. CA/85/9138
BARCH, C.A.
Reg. No. CA/85/9138
Architects and Interiors Design at
WB-64, Shalimar, Delhi-110027

M.S. INFRACON PVT.LTD. AT ML-1
ARPOORI PURAM SCHEME, GHAZIABAD(U.P.)
MR. ABHISHEK JAIN

EARLIER SANCTIONED PROPOSED PLANS
VIA SANCTION LETTER NO. 577/46/
14.10.2015 / ZONE 3/ 15-16 DATED 5/10/15 & 17/10/15
AND COMPOUNDED VIA SANCTION LETTER NO.
36 / PARVARIAN ZONE - 3 DATED 09.01.2020

EXISTING AND PROPOSED COMMERCIAL / MULTIPLEX CUM RESIDENTIAL (GROUP HOUSING) BUILDING PLAN AT ML-1, KARAPPOOR BHOOMI SCHOOL CHAUHAN ROAD

[illegible]

100


1998, 1999, 2000,26

1998, 1999, 2000,26

100

100

1000

2	2	2400	900	500	1900	2400
2	2	2100	2400	1350	750	2100
1	1	2100	3600	1350	750	2100

1	SL1	3000	2100	--	2100
SLIDING DOORS					
3	D3	600	2100	--	2100
4	D2	1200	2100	--	2100

DOORS & WINDOWS SCHEDULE:-				
S.NO.	TYPE	WIDTH	HEIGHT	CLV. LVL.
DOORS:-				
1	D1	1500	2100	-
2	D2	2100	2100	-

ALL THE AREAS INDICATED ARE IN SQUARE
COLUMNS ARE ONLY INDICATIVE AND WILL BE AS PER
RELEVANT STRUCTURAL DRAWINGS

NOTES:

AREA SUMMARY

DISCREPTIONS:-	TOTAL EXISTING F.A.R	PROPOSED AREA UNDER F.A.R FOR SHOPS	PROPOSED AREA UNDER F.A.R FOR MULTIPLEX	TOTAL PROPOSED COMMERCIAL F.A.R.	PROPOSED NON F.A.R.	EXISTING AREA TO BE COMPOUNDED AS/NEW SETBACK	NET EXISTING F.A.R
TOTAL COMMERCIAL F.A.R.	= 1549.80 Sq.m.	=267.55Sq.m.	=665.51Sq.m.	=933.16Sq.m.	=82.29 Sq.m.	=32.52Sq.m.	= 1517.28 Sq.m.
TOTAL RESIDENTIAL F.A.R.	= 49.68 Sq.m.	---	---	---	=100.83 Sq.m.	---	---



नगर नियोजक
गाजियाबाद विकास प्राधिकरण
गाजियाबाद

नगर विकास अधिकारी
गाजियाबाद

अतिरिक्त अभियन्ता
गाजियाबाद विकास प्राधिकरण
गाजियाबाद

सह-अभियन्ता
भारतीय अनुभाग

अवर अभियन्ता
भारतीय अनुभाग

समीक्षा समिति किसी भी विवरण को 15 दिनों में कार्यालय की स्वीकृति/अस्वीकृति प्रदान करेगी।

ग्राहक को यदि वे स्वयं का निर्माण करवाना चाहते हैं तो वे स्वयं का निर्माण करवा सकते हैं।

समस्त प्रकल्पों के अन्तर्गत निर्माण कार्य के लिए आवश्यक सभी विवरणों को निर्माण प्रकल्प के अन्तर्गत देना होगा।

निर्माण प्रकल्प के अन्तर्गत निर्माण कार्य के लिए आवश्यक सभी विवरणों को निर्माण प्रकल्प के अन्तर्गत देना होगा।

नए विवरणों के अन्तर्गत निर्माण कार्य के लिए आवश्यक सभी विवरणों को निर्माण प्रकल्प के अन्तर्गत देना होगा।

"अभियन्ता एवं उनके कर्मचारी संश्लेषण का एक विभाग के नियन्त्रण प्रणाली के अन्तर्गत कार्य करेंगे।"


"निर्माण प्रकल्प के अन्तर्गत निर्माण कार्य के लिए आवश्यक सभी विवरणों को निर्माण प्रकल्प के अन्तर्गत देना होगा।"

NOTES:-

1. ALL DIMENSIONS ARE IN MILLIMETER.
2. ALL LEVELS ARE IN MILLIMETER.
3. ALL THE AREAS INDICATED ARE IN SQ.M.
4. COLOURS ARE ONLY INDICATIVE AND WILL BE AS PER RELEVANT STRUCTURAL DRAWINGS.

DOORS & WINDOWS SCHEDULE:-

S.NO.	TYPE	WIDTH	HEIGHT	C.L.V.	L.L.M.
DOORS:-					
1	D0	2000	2100	---	2100
2	D1	1500	2100	---	2100
3	D2	1200	2100	---	2100
4	D3	1050	2100	---	2100
5	D4	1000	2100	---	2100
6	D5	750	2100	---	2100
SLIDING DOORS					
1	SL1	1425	2100	---	2100
2	SL2	1778	2100	---	2100
3	SL3	1630	2100	---	2100
4	SL4	1755	2100	---	2100
5	SL5	1735	2100	---	2100
6	SL6	1845	2100	---	2100
7	SL7	1332	2100	---	2100
8	SL8	2343	2100	---	2100
9	SL9	1725	2100	---	2100
10	SL10	1338	2100	---	2100
11	SL11	2040	2100	---	2100
12	SL12	1485	2100	---	2100
13	SL13	1872	2100	---	2100
14	SL14	2797	2100	---	2100
15	SL15	2343	2100	---	2100
16	SL16	1635	2100	---	2100
WINDOWS:-					
1	W1	1382	1350	750	2100
2	W2	1813	1350	750	2100
3	W3	1200	1350	750	2100
VENTILATORS:-					
1	V1	750	600	1500	2100
2	V2	450	600	1500	2100
3	V3	488	600	1500	2100

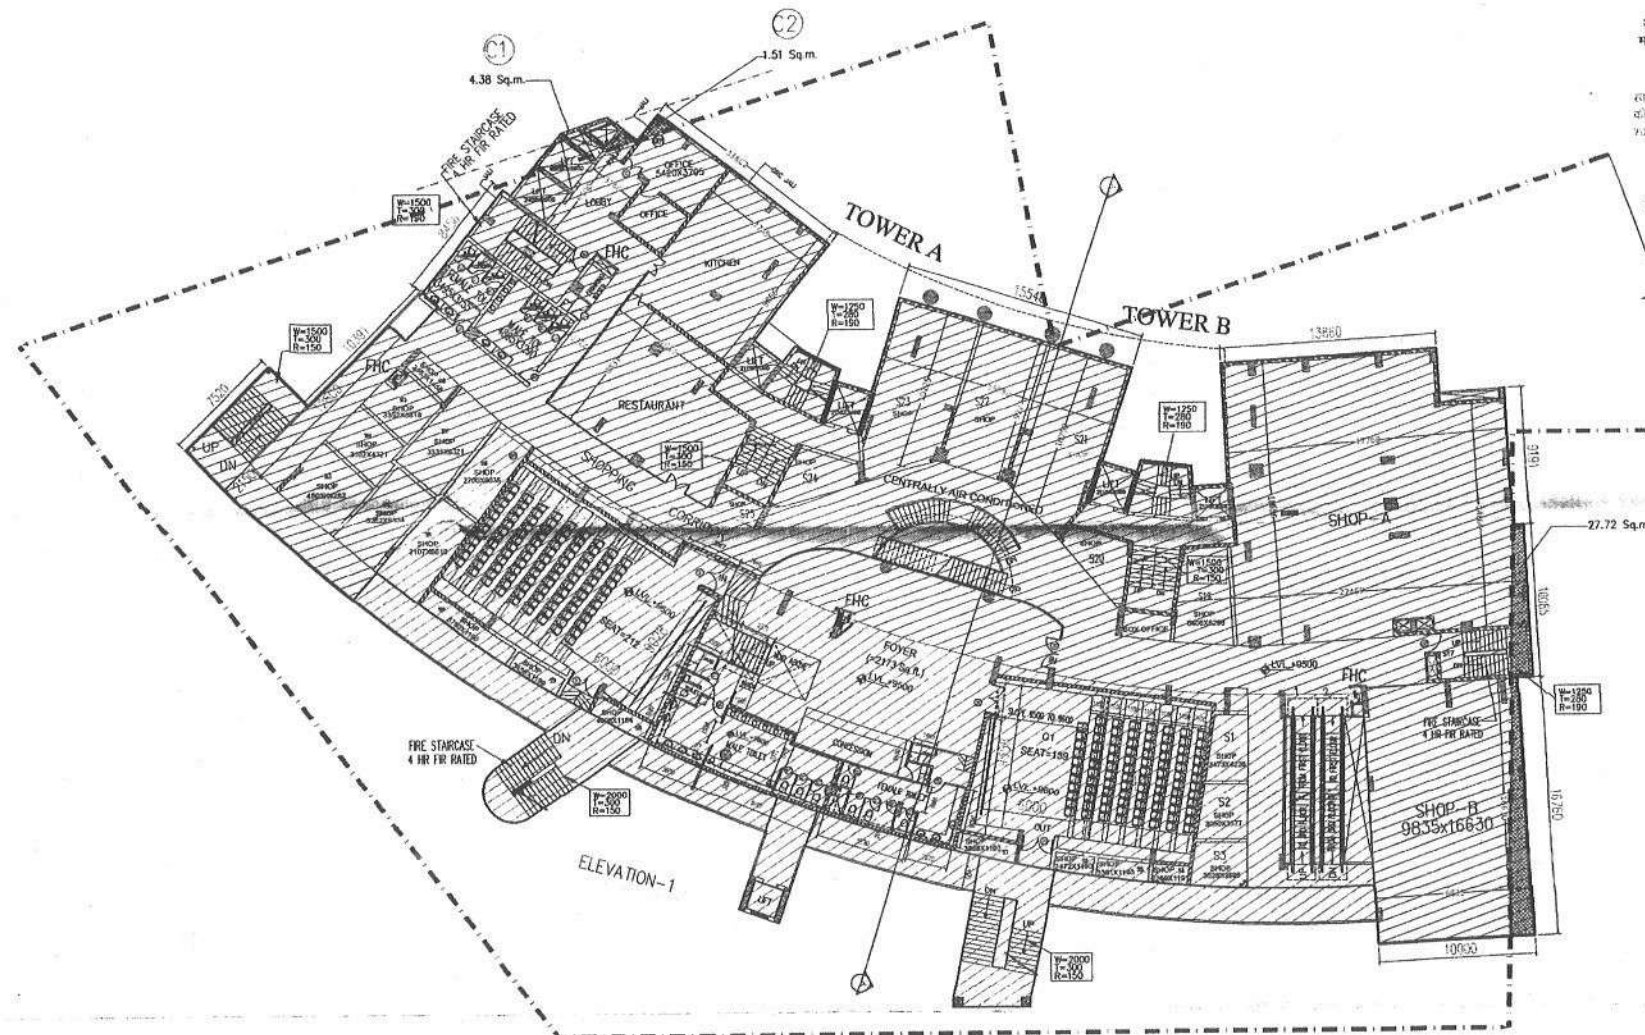

2nd FLOOR PLAN
(COMMERCIAL)

- EXISTING AREA ALREADY SANCTIONED AND COMPOUNDED
- NEW PROPOSED AREA
- AREA TO BE COMPOUNDED AS/REVISED SETBACKS

PROJECT	EXISTING AND PROPOSED COMMERCIAL / MULTIPLEX CUM RESIDENTIAL (GROUP HOUSING) BUILDING PLAN AT ML-1, KARPOORI PURAM SCHEME, GHAZIABAD (U.P.)
EARLIER SANCTIONED PROPOSED PLANS VIA SANCTION LETTER NO. 57746/ 36/ PARVARTAN ZONE - 3 DATED 5/10/15 & 17/10/15 AND COMPOUNDED VIA SANCTION LETTER NO. 36 / PARVARTAN ZONE - 3 DATED 09.01.2020	
OWNER	M.S.S. INFRACON PVT.LTD. AT ML-1 KARPOORI PURAM SCHEME, GHAZIABAD(U.P.)
OWNER'S SIGNATURE	Mr. ABHISHEK JAIN Director
ARCHITECT'S SIGNATURE	Architect ANURAG GUPTA Registration No. CA/85/9138
Architect	ANURAG GUPTA B.ARC.H. M.C.A. Reg. No. CA/85/9138, Architects And Interior Designer, W3-64, Shikharpur, Delhi-110092
Architect	ANURAG GUPTA
Architect	VASTU SRIJAN ARCHITECTS, ENGINEERS & PLANNERS K-11, SECTOR-14, GATEWAY, GHAZIABAD PHONE: 813-888888, email: vssrijan@gmail.com
DRAWN BY	Harsh SCALE 1:200 PLOT No. --
CHECKED BY	AG DATE SEP, 19 JOB No. 1001
DRG TITLE	TOWER A & B COMMERCIAL 2nd FLOOR PLAN SD-8

NOTES:-

- 1. ALL DIMENSIONS ARE IN MILLIMETERS
- 2. ALL LEVELS ARE IN METRE/FEET
- 3. ALL THE AREAS INDICATED ARE IN SQ.M
- 4. COLUMNS ARE ONLY INDICATIVE AND WILL BE AS PER NECESSARY STRUCTURAL DRAWINGS.

The architectural floor plan depicts a complex building with several interconnected wings. On the left, a section labeled 'ELEVATION-3' shows a 'COOLING TOWER' and an 'OPEN TERRACE'. The central part of the plan features a large 'SITTING AREA' and a 'CENTRALLY AIR CONDITIONED' corridor. To the right, 'TOWER A' and 'TOWER B' are shown, with 'TOWER A' containing a 'RESTAURANT', 'KITCHEN', and 'LOBBY'. 'TOWER B' includes a 'CORRIDOR' and 'SITTING' area. The plan is filled with numerous smaller rooms, each labeled with a number (e.g., 101, 102, 103,8

[illegible]

AREA SUMMARY (NEW FLOOR ADDED)

AREA SUMMARY


DISCREPTIONS: -	TOTAL EXISTING	PROPOSED AREA UNDER F.A.R FOR MULTIPLEX	TOTAL PROPOSED COMMERCIAL F.A.R.	PROPOSED NON F.A.R. AREA	EXISTING AREA TO BE COMPOUNDED AS/NEW SETBACK	NET EXISTING NON FAR SERVICE FLOOR AREA
TOTAL NON F.A.R. AREA	= 1482.18 Sq.m.	=103.29Sq.m.	= 103.29 Sq.m.	= 172.16 Sq.m.	=24.88 Sq.m.	=1265.08 Sq.m.



नगर नियोजक
गाझियाबाद विकास प्राधिकरण
गाझियाबाद

नगर नियोजक
गाझियाबाद विकास प्राधिकरण
गाझियाबाद

अतिरिक्त नियोजक
गाझियाबाद विकास प्राधिकरण
गाझियाबाद

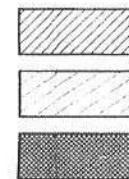

EXISTING AREA ALREADY SANCTIONED AND COMPOUNDED

NEW PROPOSED AREA

AREA TO BE COMPOUNDED AS/REVISED SETBACKS

"निर्माणधीन अवधि में निर्माण स्थल पर पट्टे से बचने हेतु सन्निहित कर से प्राधिकृत किया जाए निर्माण कार्य के पते पर पट्टे से बचने के उपयोग की अवधि में निर्माण कार्य के पते से बचने के लिए आवश्यक एवं दस्तावेज निर्माण स्थल को अनिवार्य रूप से किताब या निर्माण कार्य को से जाने हेतु दके हुए वाहनों का प्रयोग किया जाए।"


अतिरिक्त समझौते किताबों में निर्माण की अवधि में निर्माण कार्य की अवधि के लिए निर्माण स्थल को अनिवार्य रूप से किताब या निर्माण कार्य को से जाने हेतु दके हुए वाहनों का प्रयोग किया जाए।"

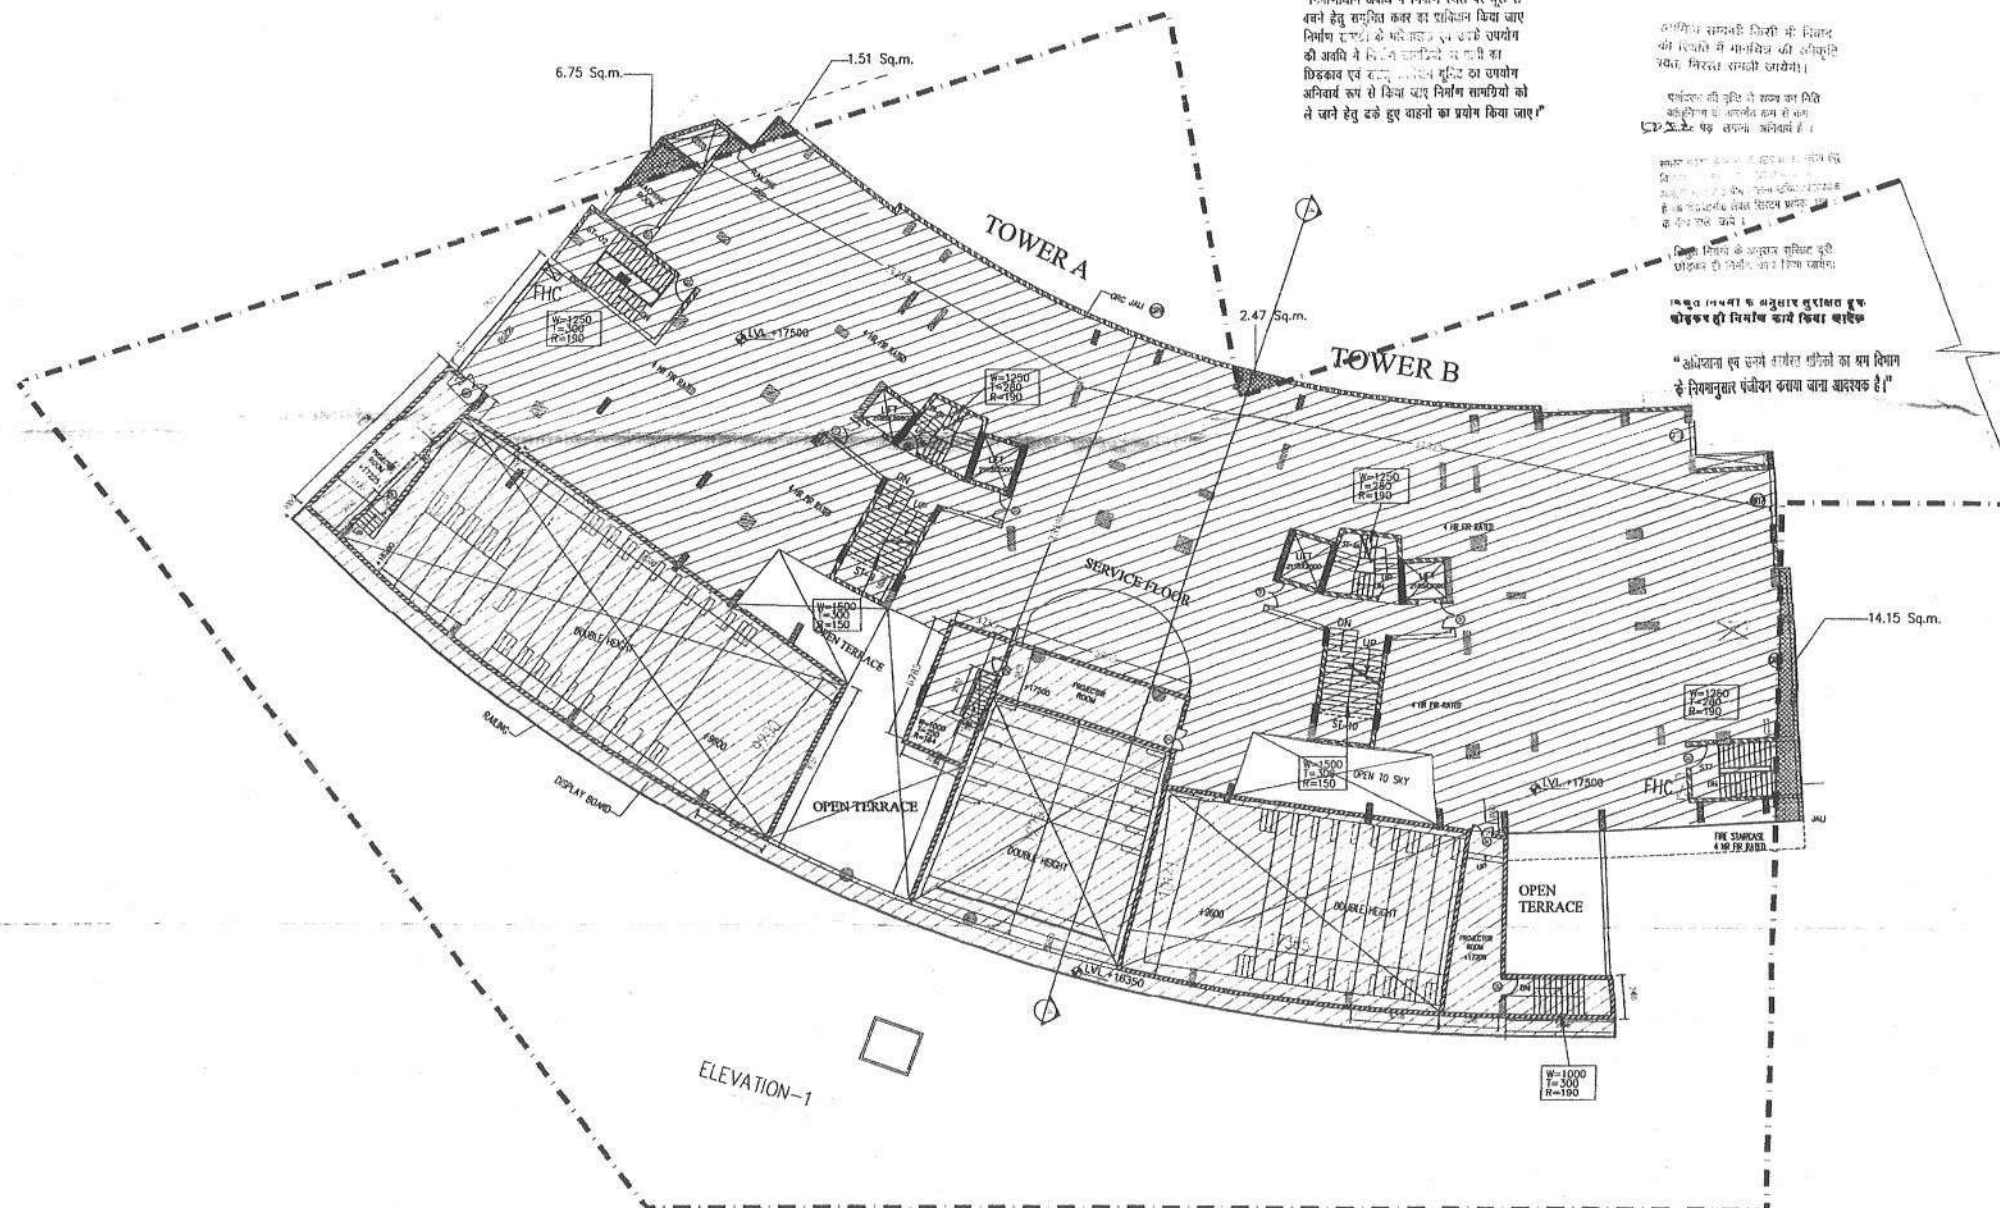

DOORS & WINDOWS SCHEDULE: -

SNO.	TYPE	WIDTH	HEIGHT	C.L.M.	L.L.V.
1	D0	2000	2100	---	2100
2	D1	1500	2100	---	2100
3	D2	1200	2100	---	2100
4	D3	1050	2100	---	2100
5	D4	1000	2100	---	2100
6	D5	750	2100	---	2100

SLIDING DOORS

1	SL1	1425	2100	---	2100
2	SL2	1778	2100	---	2100
3	SL3	1630	2100	---	2100
4	SL4	1755	2100	---	2100
5	SL5	1735	2100	---	2100
6	SL6	1945	2100	---	2100
7	SL7	1332	2100	---	2100
8	SL8	2343	2100	---	2100
9	SL9	1725	2100	---	2100
10	SL10	1338	2100	---	2100
11	SL11	2040	2100	---	2100
12	SL12	1485	2100	---	2100
13	SL13	1872	2100	---	2100
14	SL14	2797	2100	---	2100
15	SL15	2343	2100	---	2100
16	SL16	1635	2100	---	2100

WINDOWS

1	W1	1382	1350	750	2100
2	W2	1813	1350	750	2100
3	W3	1200	1350	750	2100

VENTILATORS

1	V1	750	600	1500	2100
2	V2	450	600	1500	2100
3	V3	488	600	1500	2100

EXISTING AND PROPOSED COMMERCIAL / MULTIPLEX CUM RESIDENTIAL (GROUP HOUSING) BUILDING PLAN AT ML-1, KARPOORI PURAM SCHEME, GHAZIABAD (U.P.)

EARLIER SANCTIONED PROPOSED PLANS VIA SANCTION LETTER NO. 57746/ बंधन संकेत/ ZONE 3/ 15-16 DATED 5/10/15 & 17/10/15 AND COMPOUNDED VIA SANCTION LETTER NO. 36 / PARVATAN ZONE - 3 DATED 09.01.2020

OWNER
M.S.S. INFRACON PVT.LTD. AT ML-1
KARPOORI PURAM SCHEME, GHAZIABAD(U.P.)

OWNERS SIGNATURE
Mr. ABHISHEK JAIN
Director

ARCHITECT'S SIGNATURE
ANURAG GUPTA
B.Arch. M.C.A.
Reg. No. CA/85/9138
Architects & Interior Designer,
WB-64, Shakti Nagar, Delhi-110092

Architect
ANURAG GUPTA

VASTU SRIJAN
ARCHITECTS, ENGINEERS & PLANNERS
2/2A, KAPURTHALA TOWER, B-14, GHAZIABAD, GHAZIABAD
PHONE: 911-4444444, email address: vsmg@vsmg.com

DRAWN BY
CHECKED BY
DATE
MAR. 20
TOWER A & TOWER B
4th FLOOR PLAN / SERVICE FLOOR PLAN
SD-10


AREA SUMMARY TOWER-C

DISCREPTIONS:-	TOTAL EXISTING	EXISTING AREA TO BE COMPOUNDED AS/NEW SETBACK	NET EXISTING AREA
TOTAL RESIDENTIAL F.A.R.	= 385.85Sq.m.	2.37Sq.m.	= 383.48Sq.m.
TOTAL	= 385.85Sq.m.	2.37Sq.m.	= 383.48Sq.m.

AREA SUMMARY EXTEND TO TOWER-C

DISCREPTIONS:-	PROPOSED F.A.R. AREA	PROPOSED 5% FACILITY AREA LIFT LOBBY AND CORRIDOR	PROPOSED NON F.A.R. AREA FIRE ESCAPE STAIRCASE
TOTAL RESIDENTIAL F.A.R.	= 672.46Sq.m.	= 19.88Sq.m.	14.52Sq.m.
TOTAL	= 672.46Sq.m.	= 19.88Sq.m.	14.52Sq.m.

-  EXISTING SANCTIONED AND COMPOUNDED AREA
-  PROPOSED AREA
-  AREA TO BE COMPOUNDED AS/NEW SETBACKS

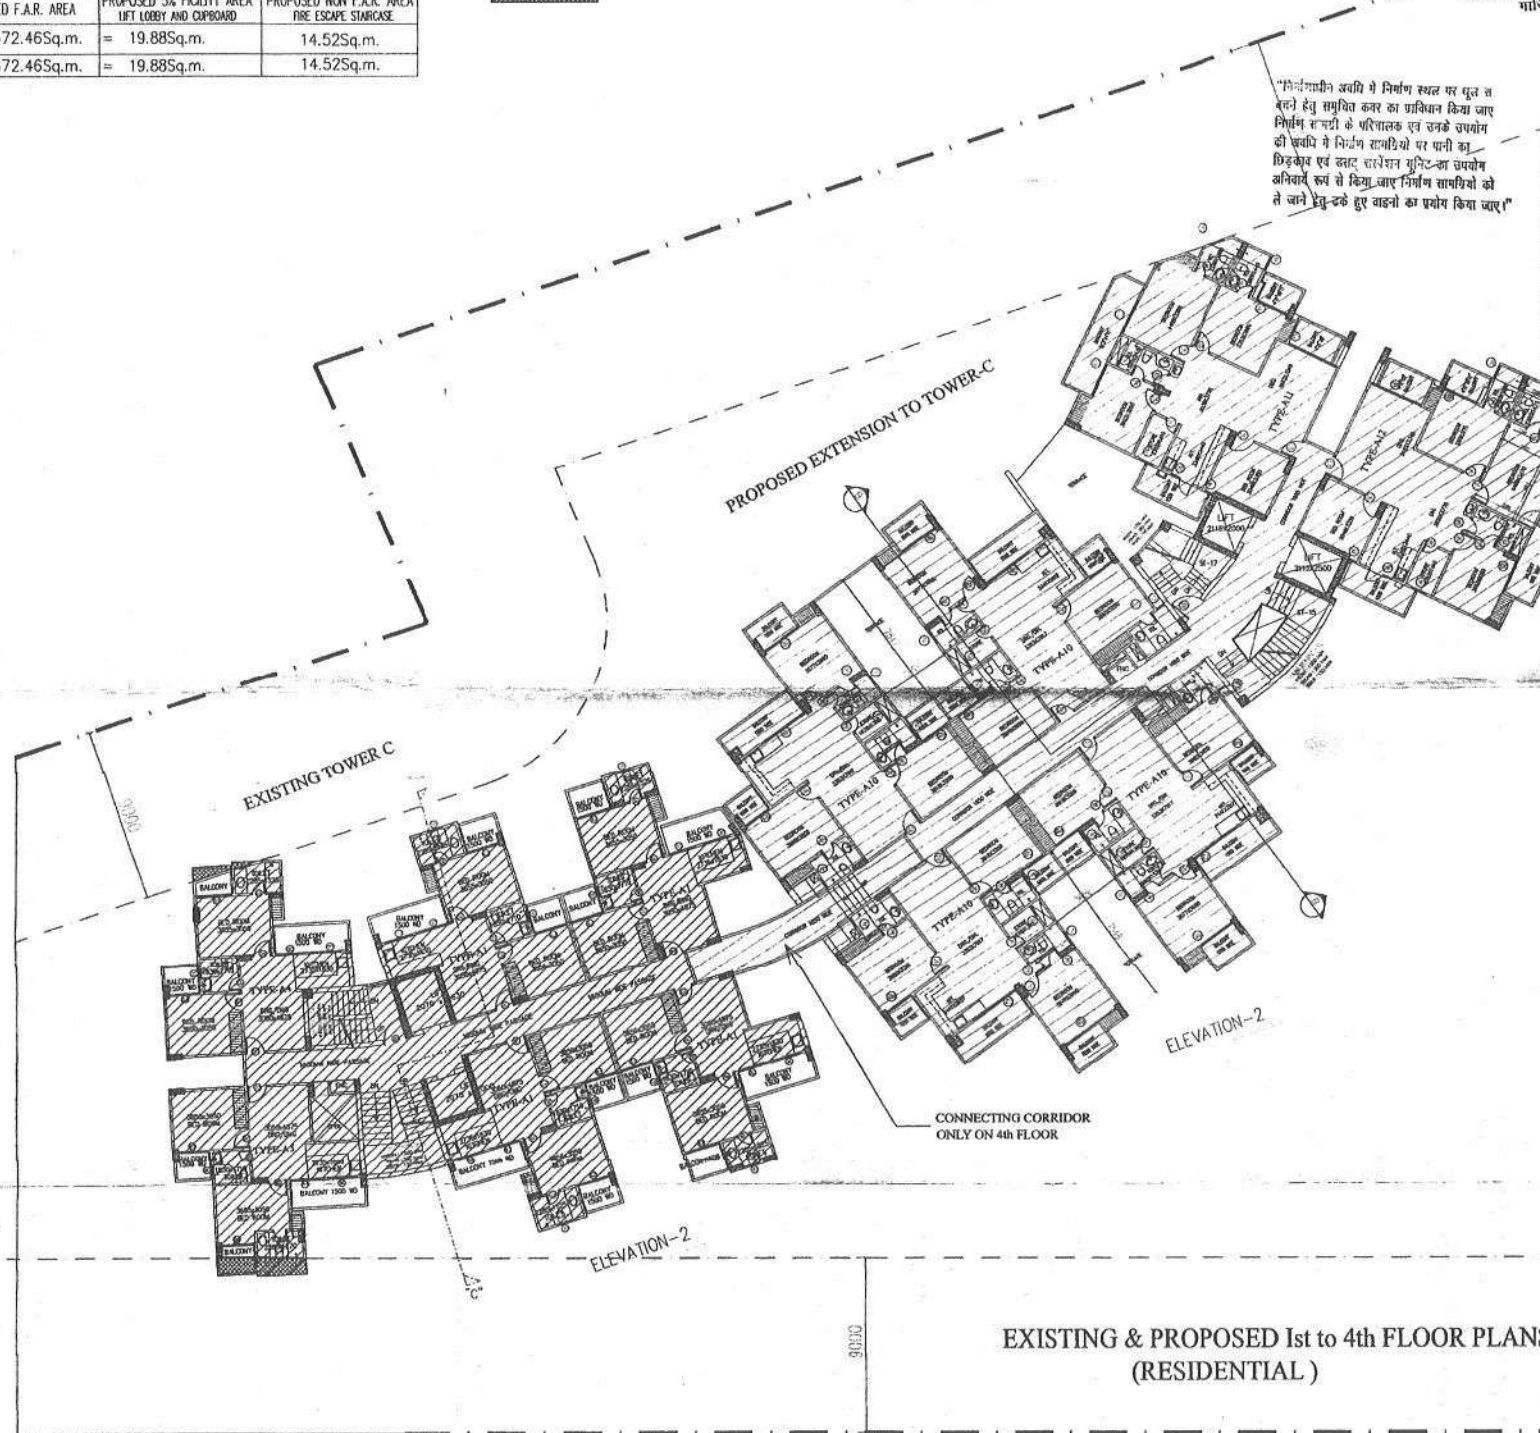

EXISTING & PROPOSED 1st to 4th FLOOR PLANS (RESIDENTIAL)



नगर निगम
गाजियाबाद विकास प्राधिकरण
गाजियाबाद

नगर निगम
गाजियाबाद विकास प्राधिकरण
गाजियाबाद

नगर निगम
गाजियाबाद विकास प्राधिकरण
गाजियाबाद

सहायक अभियन्ता
मानव संसाधन

अवर अभियन्ता
मानव संसाधन

स्वास्थ्य विभाग
की रिपोर्ट में उल्लिखित की संशुद्धि
स्वतः निरस्त होगी।

महानगर की दृष्टि से राज्य की प्रति
अभियन्ता की रिपोर्ट में उल्लिखित की संशुद्धि
स्वतः निरस्त होगी।

स्वास्थ्य विभाग की दृष्टि से राज्य की प्रति
अभियन्ता की रिपोर्ट में उल्लिखित की संशुद्धि
स्वतः निरस्त होगी।

स्वास्थ्य विभाग की दृष्टि से राज्य की प्रति
अभियन्ता की रिपोर्ट में उल्लिखित की संशुद्धि
स्वतः निरस्त होगी।

"आवश्यक एवं उचित शर्तों को ध्यान में रखते
के विद्यमान प्रयोग करवा जाना आवश्यक है।"

NOTES:-

1. ALL DIMENSIONS ARE IN MILLIMETER.
2. ALL LEVELS ARE IN MILLIMETER.
3. ALL THE AREAS INDICATED ARE IN SQ.M.
4. COLUMNS ARE ONLY INDICATIVE AND WILL BE AS PER RELEVANT STRUCTURAL DRAWINGS.

DOORS & WINDOWS SCHEDULE:-

S.NO.	TYPE	WIDTH	HEIGHT	C.I.M.	L.L.M.
DOORS:-					
1	D2	1200	2100	---	2100
2	D3	1050	2100	---	2100
3	D4	1000	2100	---	2100
4	D5	750	2100	---	2100
SLIDING DOORS					
1	SL1	1425	2100	---	2100
2	SL2	1778	2100	---	2100
3	SL3	1445	2100	---	2100
WINDOWS:-					
1	W1	1380	1350	750	2100
VENTILATORS:-					
1	V1	750	600	1500	2100
2	V2	450	600	1500	2100

EXISTING AND PROPOSED COMMERCIAL / MULTIPLEX CUM RESIDENTIAL (GROUP HOUSING) BUILDING PLAN AT ML-1, KARPOORI PURAM SCHEME, GHAZIABAD (U.P.)

EARLIER SANCTIONED PROPOSED/ PLANS VIA SANCTION LETTER NO. 57/746/ वा.स.स.प./ ZONE 3/ 15-16 DATED 5/10/15 & 17/10/15 AND COMPOUNDED VIA SANCTION LETTER NO. 36 / PARVARTAN ZONE - 3 DATED 09.01.2020

OWNER
M.S.S. INFRACON PVT.LTD. AT ML-1
KARPOORI PURAM SCHEME, GHAZIABAD (U.P.)
OWNERS SIGNATURE
Mr. ABHISHEK JAIN
Director

ARCHITECT'S SIGNATURE Architect
ANURAG GUPTA
B ARCH M.C.A.
Reg. No. CA/85/9138,
Architects And Interior Designer.
WB-64, Shakarpur, Delhi-110092

Architect
ANURAG GUPTA
VASTU SRIJAN
ARCHITECTS, ENGINEERS & PLANNERS
FOR ALL BUILDING TYPES, SOCIAL & COMMERCIAL, GHAZIABAD
PHONE: 011-4444444, 011-4444444, 011-4444444
DRAWN BY
CHECKED BY
DATE
DWS TITLE
TOWER C & EXT. TO TOWER C
1st to 4th FLOOR PLANS
PLOT No. --
JOB No. 1201
DWS No.
SD-11

DISCREPTIONS: -	PROPOSED F.A.R. AREA	PROPOSED 5% FACILITY AREA LIFT LOBBY AND OUTBOARD	PROPOSED NON F.A.R. AREA FIRE ESCAPE STAIRCASE
TOTAL RESIDENTIAL F.A.R	= 383.95Sq.m.	= 11.46Sq.m.	14.12Sq.m.
TOTAL	= 383.95Sq.m.	= 11.46Sq.m.	14.12Sq.m.

EXISTING SANCTIONED AND COMPOUNDED AREA

PROPOSED AREA

DISCREPTIONS: -	PROPOSED F.A.R. AREA	PROPOSED 5% FACILITY AREA LIFT LOBBY AND OUTBOARD	PROPOSED NON F.A.R. AREA FIRE ESCAPE STAIRCASE
TOTAL RESIDENTIAL F.A.R	= 672.46Sq.m.	= 19.88Sq.m.	14.52Sq.m.
TOTAL	= 672.46Sq.m.	= 19.88Sq.m.	14.52Sq.m.

निर्वाणप्राप्ति अवधि में निर्वाण स्थल पर पूल से
बनने हेतु समुचित कवर का प्रविवान किया जाए
निर्वाण सामग्री के परिवहन एवं उनके उपयोग
की अवधि में निर्वाण सामग्री पर कठिन
सिद्धिकार एवं टंकण प्रयोग प्रारंभिक एवं प्रयोग
निर्वाण कर्म से किया जाए निर्वाण सामग्री को
से जाने हेतु दूकें हुए वाहनों का प्रयोग किया जाए



नगर नियोजक
गाजियाबाद विकास प्राधिकरण
गाजियाबाद

नगर नियोजक
माजिगाबाद विकास प्राधिकरण
माजिगाबाद -

Delay
अतिरिक्त इंगित १५५
माहितीसाठी विज्ञापन प्रकाशन
माहितीसाठी

सहस्रक अभियन्ता
मानचित्र अनुभाग


 અવર અભિયન્તા
 માનીચત્ર અનુભાગ

समाजिक समन्वय निम्नी भी विवाद की स्थिति में सामाजिक की स्वतन्त्रता प्रवृत्ति निरस्त समझी जायेगी। -

मार्गक्रम की दृष्टि से सच्य तन वि
सक सम है अन्तर्गत मन से का
प्रकृतिक ताना अनिवार्य है।

साक-साक है धाम / लुकर की लुकर में
मिने-मिने धाम में लुकर की लुकर में
आ-आ लुकर की लुकर में / लुकर की लुकर में
है लुकर की लुकर में लुकर की लुकर में

विद्युत निष्पन्न के अन्तराल सुनिश्चित करी
छात्रों को शिक्षित करने दिया जायेगा।

अबूत निधना क अनुसार मुरास
बोवकर ही दिमाय कार्य विधा

के नियमानुसार पंजीयन कराया जाना

4230

PROPOSED TOWER C

PROPOSED EXTENSION TO TOWER-C

ELEVATION-2

CONNECTING CORRIDOR
ONLY ON 7th FLOOR

PROPOSED 5th to 7th FLOOR PLANS
(RESIDENTIAL)

NOTES

1. ALL DIMENSIONS ARE IN MILLIMETER.
2. ALL LEVELS ARE IN MILLIMETER.
3. ALL THE AREAS INDICATED ARE IN SQ.M.
4. COLUMNS ARE ONLY INDICATIVE AND WILL BE AS PER RELEVANT STRUCTURAL DRAWINGS.

DOORS & WINDOWS SCHEDULE					
S.NO.	TYPE	WIDTH	HEIGHT	CLL	LLVL
DOORS:-					
1	D2	1200	2100	--	2100
2	D3	1050	2100	--	2100
3	D4	1000	2100	--	2100
4	D5	750	2100	--	2100
SLAIDING DOORS					
1	SL1	1425	2100	--	2100
2	SL2	1778	2100	--	2100
3	SL3	1445	2100	--	2100
WINDOWS:-					
1	W1	1380	1350	750	2100
VENTILATORS:-					
1	V1	750	600	1500	2100
2	V2	450	600	1500	2100

PROJECT

EARLIER SANCTIONED PROPOSED/ PLANS
VIA SANCTION LETTER NO. 57/746/
बा.स.स.अ. / ZONE 3/ 15-16 DATED 5/10/15 & 17/10/15
AND COMPOUNDED VIA SANCTION LETTER NO.
36 / PARVARTAN ZONE - 3 DATED 09.01.2020

OWNER
M.S.S. INFRACON PVT.LTD. AT ML-1
KARPOORI PURAM SCHEME, GHAZIABAD (U.P.)

OWNERS SIGNATURE:  Mr. ABHISHEK JAIN
Director

ARCHITECT'S SIGNATURE Architect ANURAG GUPTA

Anurag Gupta
ANURAG GUPTA
B.Arch. M.C.A.
Reg. No. C-259138,
Architects And Interior Designer,
WB-64, Shakarpur, Delhi-110092

Architect
ANURAG GUPTA

ANURAG GUPTA
VASTU SRIJAN

VASTU BREKAR
ARCHITECTS, ENGINEERS & PLANNERS
K8-24, EXPRESSWAYS TOWER, SEC-14, KALIBANGAR, CHANDIGARH
PHONE: 813-6408610, email address: vastubreakar@yahoo.co.in

DRAWN BY	Wabara	SCALE	1=150		PLOT No. --
CHECKED BY	AG	DATE	MAR, 20		JOB No. 1501

DRG. TITLE	TOWER C & EXT. TO TOWER C 5th to 7th FLOOR PLANS	DRG. No.	SD-12
------------	---	----------	-------


DOORS & WINDOWS SCHEDULE:-				
SNO.	TYPE	WIDTH	HIGHT	CLLK.
DOORS:-				
1	DZ	1200	2100	2100
2	D3	1050	2100	2100
3	D4	1000	2100	2100
4	D5	750	2100	2100
SLIDING DOORS				
1	SL1	1425	2100	2100
2	SL2	1775	2100	2100
3	SL3	1445	2100	2100
WINDOWS:-				
1	W1	1350	750	2100
VENTILATORS:-				
1	V1	750	600	1500
2	V2	450	600	1500
3	V3	450	600	2100

NOTES:-

1. ALL DIMENSIONS ARE IN MILLIMETER
2. ALL LEVELS ARE IN MILLIMETER
3. ALL THE AREAS INDICATED ARE IN SQ.M
4. COLUMNS ARE ONLY INDICATED AND WILL BE AS PER RELEVANT STRUCTURAL DRAWINGS.

1. பெரிய பூங்கா - பெரிய பூங்கா
2. பெரிய பூங்கா - பெரிய பூங்கா
3. பெரிய பூங்கா - பெரிய பூங்கா

1. 1911-1912 1913 1914 1915 272

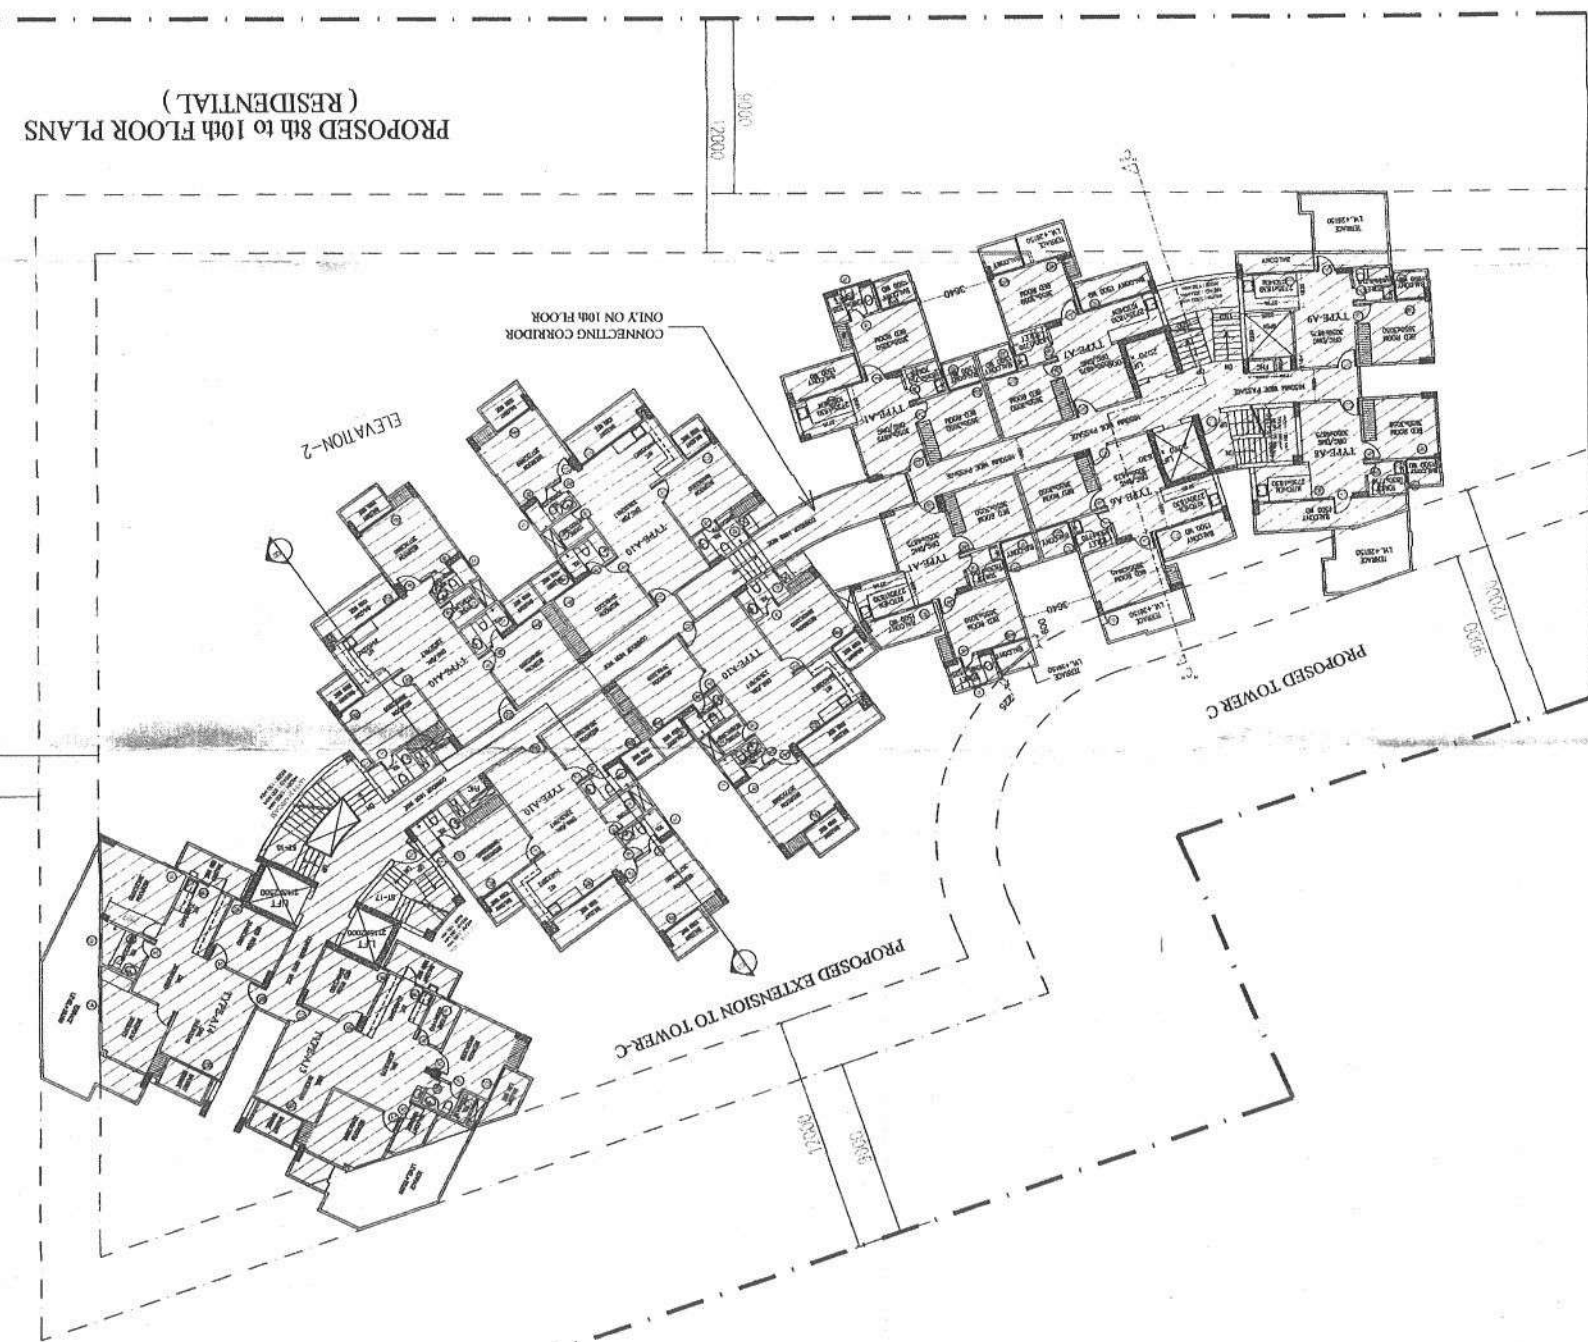


EXISTING SANCTIONED AND COMPOUNDED AREA	
PROPOSED AREA	

AREA SUMMARY TOWER-C		AREA SUMMARY EXTEND TO TOWER-D	
DISCREPANCIES -	PROPOSED FAR AREA	DISCREPANCIES -	PROPOSED FAR AREA
14.125q.m.	10.225q.m.	14.525q.m.	18.365q.m.
14.125q.m.	10.225q.m.	14.525q.m.	18.365q.m.
PROPOSED NON FAR. AREA	PROPOSED 5% HOURLY AREA	PROPOSED NON FAR. AREA	PROPOSED 5% HOURLY AREA
FREE ESCAPE SURFACE	LIFT LUGGER AND CRANEDOWN	FREE ESCAPE SURFACE	LIFT LUGGER AND CRANEDOWN
TOTAL	344.145q.m.	TOTAL	631.705q.m.
TOTAL RESIDENTIAL FAR	344.145q.m.	TOTAL RESIDENTIAL FAR	631.705q.m.

DOORS & WINDOWS SCHEDULE:-		S.N	TYPE	WIDTH	HEIGHT	C.T.V.	L.T.V.
DOORS:-							
1	D2	1700	2100	---	---	---	---
2	D3	1050	2100	---	---	---	---
3	D4	1000	2100	---	---	---	---
4	D5	750	2100	---	---	---	---
SLIDING DOORS							
1	S1.1	1425	2100	---	---	---	---
2	S1.2	1778	2100	---	---	---	---
3	S1.3	1445	2100	---	---	---	---
WINDOWS:-							
1	W1	1350	1350	---	---	---	---
VENTILATORS:-							
1	V1	750	600	1500	---	---	---
2	V2	450	600	1500	---	---	---


NOTES:

1. ALL DIMENSIONS ARE IN MILLIMETER
2. ALL LEAVES ARE IN MILLIMETER
3. ALL THE AREAS INDICATED ARE IN SQ. M
4. COLUMNS ARE ONLY INDICATED AND WILL BE AS PER RELEVANT STRUCTURAL DRAWINGS

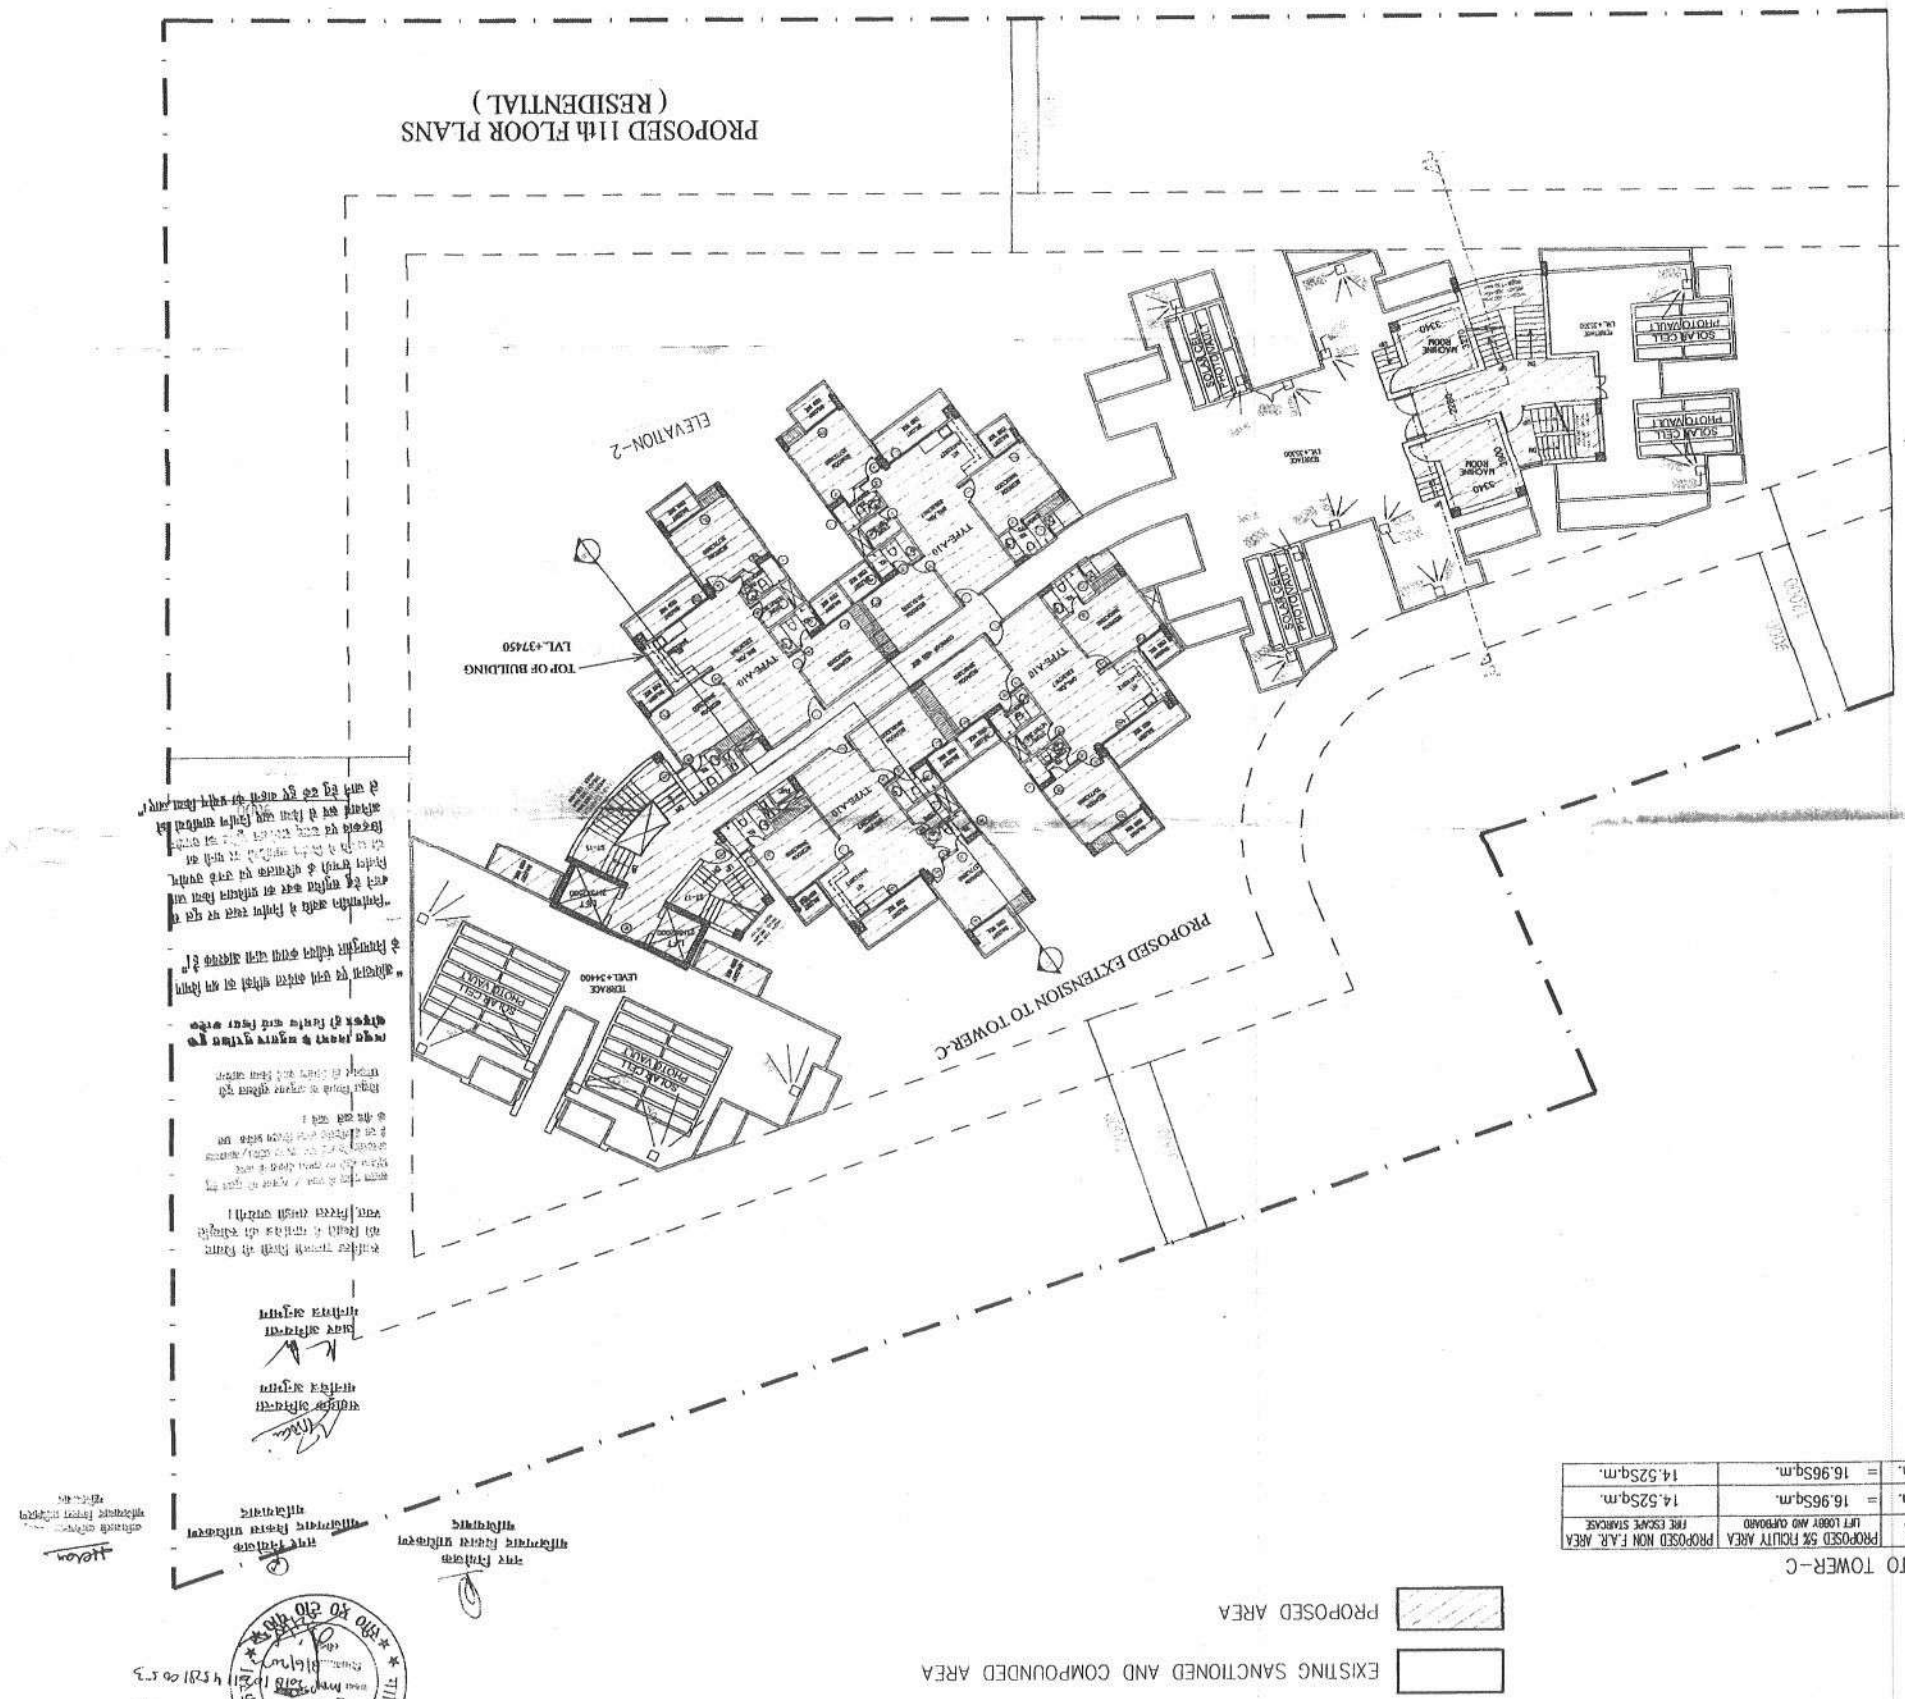

AREA SUMMARY EXTENSION TO OWNER'S	PROPOSED 5% POLITY AREA LEFT 100% AS APPROVED	16.965sq.m.	14.52sq.m.
DISCREPANCIES:-	PROPOSED FAIR AREA	= 443.585sq.m.	14.52sq.m.
TOTAL RESIDENTIAL FAIR	= 443.585sq.m.	16.965sq.m.	14.52sq.m.
TOTAL	= 443.585sq.m.	16.965sq.m.	14.52sq.m.

TOWER-C MUMINTY & TERRACE FLOOR	5% FACILITY AREA (NON F.A.R.) TOTAL = 73.04	NON F.A.R. AREA 50' - FIRE STAIR = 14.98
--	--	---

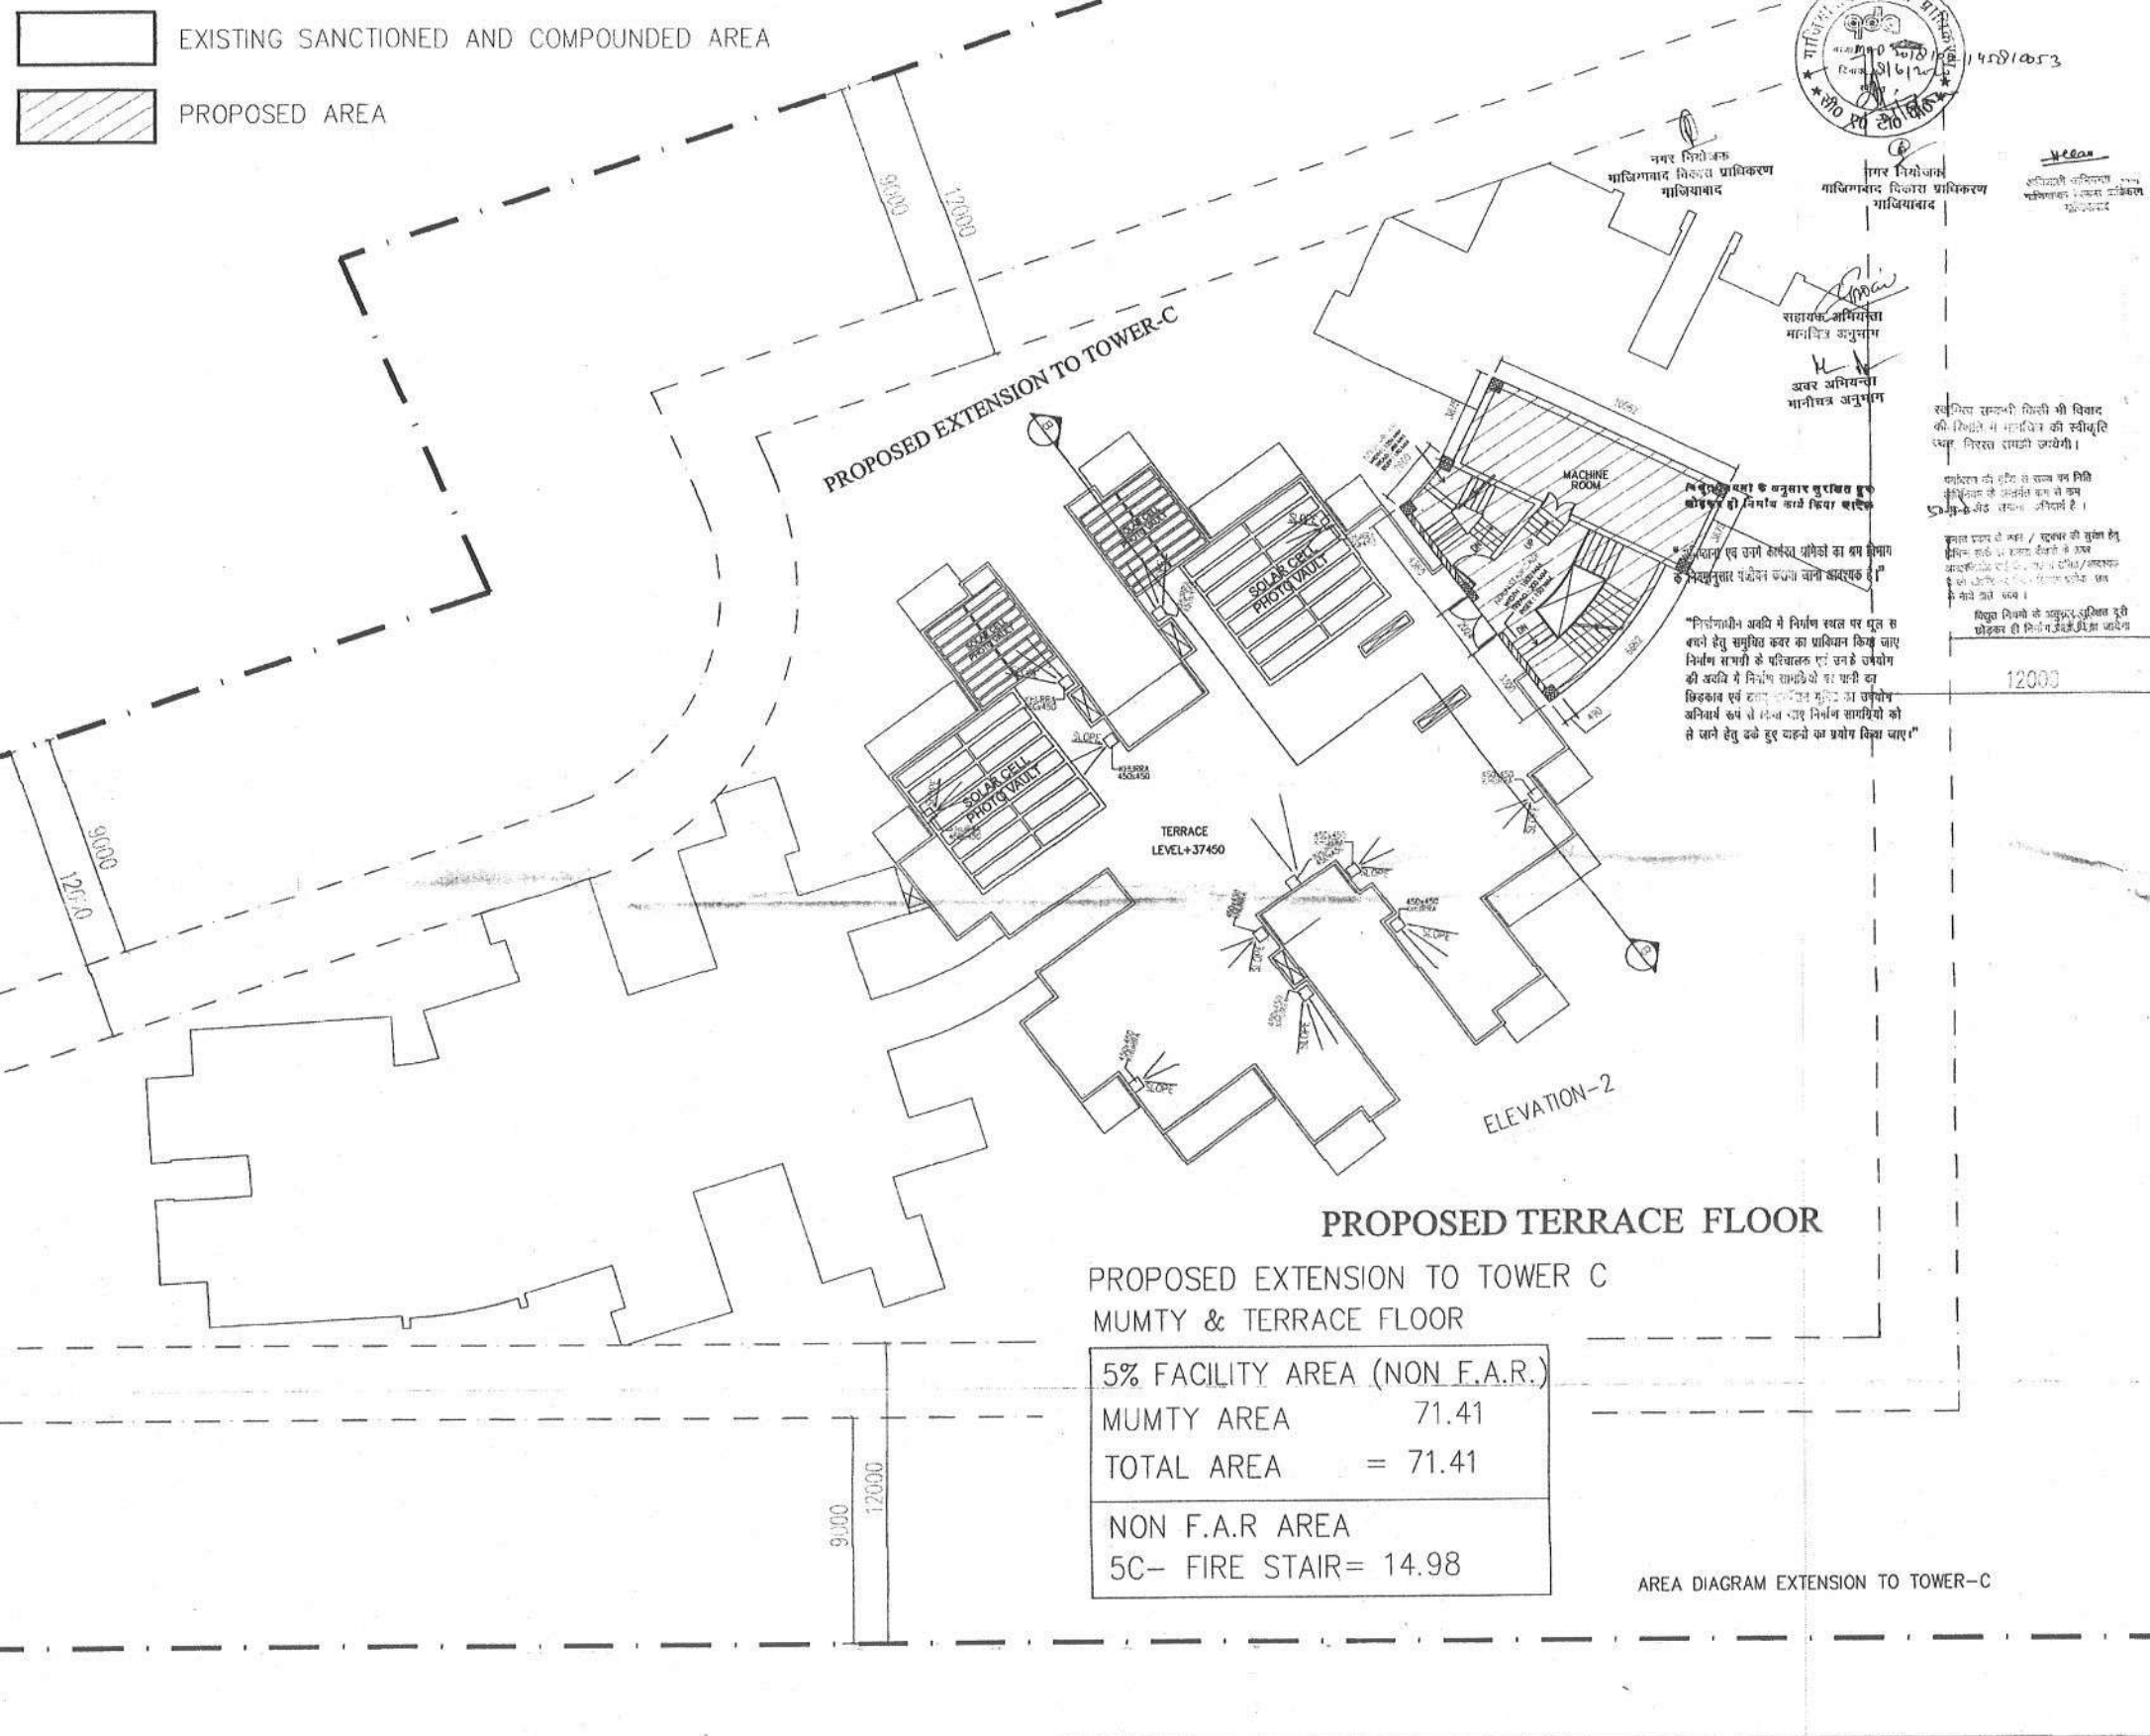

ELEVATION-2

PROPOSED EXTENSION TO TOWER C
MUMTY & TERRACE FLOOR

5C- FIRE STAIR= 14.98

AREA DIAGRAM EXTENSION TO TOWER-C

NOTES

1. ALL DIMENSIONS ARE IN MILLIMETER.
2. ALL LEVELS ARE IN MILLIMETER.
3. ALL THE AREAS INDICATED ARE IN SQ.M.
4. COLUMNS ARE ONLY INDICATIVE AND WILL BE AS PER RELEVANT STRUCTURAL DRAWINGS.

DOORS & WINDOWS SCHEDULE:-						
S.NO.	TYPE	WIDTH	HEIGHT	CLV.	CLV.	
DOORS:-						
1	D2	1200	2100	--	--	2150
2	D3	1050	2100	--	--	2100
3	D4	1000	2100	--	--	2100
4	D5	750	2100	--	--	2100
SLIDING DOORS						
1	SL1	1425	2100	--	--	2100
2	SL2	1778	2100	--	--	2100
3	SL3	1445	2100	--	--	2100
WINDOWS:-						
1	W1	1380	1350	750	--	2100
VENTILATORS:-						
1	V1	750	600	1500	--	2100
2	V2	450	600	1500	--	2100

रखित्तु रामायणी किल्ली भी विवाद की रिश्वत में भाजपिण की स्वीकृति ध्वज निरस्त रामायणी छायेगी।

क्याद्वारा ही दुनिया से सत्य बन गिती
कर्मिणद्वारा ही अमर्त्यता कम से कम
हो-के अंत तक... अनिर्वाण है ।

कृपया ध्यान दें कि / सुधार की सुझावें
विभिन्न तहसील / इलाका स्तरों के उपर
आवश्यकता पड़ने पर, संबंधित अधिकारी/अधीनस्थ
की सलाह पर ही, निर्णय लिया जायेगा।

विद्युत नियमों के अनुसार सुविधित दूरी छोड़कर ही निर्माण कार्य किया जायेगा

PROJECT	EXISTING AND PROPOSED COMMERCIAL / MULTIPLEX CUM RESIDENTIAL (GROUP HOUSING) BUILDING PLAN AT ML-1, KARPOORI PURAM SCHEME, GHAZIABAD (U.P.)
---------	---

EARLIER SANCTIONED PROPOSED/ PLANS
VIA SANCTION LETTER NO. 577/46/
धन.सद.अ.ग./ ZONE 3/ 15-16 DATED 5/10/15 & 17/10/15
AND COMPOUNDED VIA SANCTION LETTER NO.
36 / PARVARTAN ZONE - 3 DATED 09.01.2020

OWNER:
M.S.S. INFRACON PVT.LTD. AT ML-1
KARPOORI PURAM SCHEME, GHAZIABAD(U.P.)

OWNER'S SIGNATURE  Mr. ABHINAV JAIN
Director

ARCHITECT'S SIGNATURE Architect **ANURAG GUPTA**
Anurag Gupta
 Registration No. CA/R5/9138
ANURAG GUPTA
 B.A.R.C. M.C.A.
 Reg. No. CA/R5/9138.
 Architects And Interior Designer.
 WB-64, Shaktapur, Delhi-110092

Architect
ANURAG GUPTA

VASTU SRIJAN 

DRAWN BY: Harbans SCALE: 1"=125' PLOT No. --				
CHECKED BY: AG		DATE: MAR_20		JOB No. 1501
DRG. TITLE: TOWER C & EXT. TO TOWER C MUMTY FLOOR PLANS				DWG. No. SD-15

SECTION-AA & TOWER C
DWG. NO. SD-17

CHECKED BY: [Signature] DATE: 15/01/2020
DRAWN BY: [Signature] SCALE: 1:50

VASTU SRIJAN
Architect
ANURAG GUPTA
Reg. No. CA/59138
D. ARCH. M.C.A.
Registration No. CA/59138

OWNERS SCHEME
M. S. INFRACON PVT. LTD. AT ML-1
KARPOORI PURAM SCHEME, GHAZIABAD (U.P.)

EXISTING AND PROPOSED COMMERCIAL HOUSING BUILDING PLAN AT ML-1, KARPOORI PURAM SCHEME, GHAZIABAD (U.P.)

EARLIER SANCTIONED PROPOSED PLANS
VIA SANCTION LETTER NO. 57746/
AND COMPOUNDED VIA SANCTION LETTER NO. 35 / PARVARTAN ZONE - 3 DATED 09.01.2020

SUBMISSION AFTER COMPOUNDING (INCLUDING PURCHASED)

SECTION-B & TOWER C
DWG. NO. SD-18

CHECKED BY: [Signature] DATE: 15/01/2020
DRAWN BY: [Signature] SCALE: 1:50

VASTU SRIJAN
Architect
ANURAG GUPTA
Reg. No. CA/59138
D. ARCH. M.C.A.
Registration No. CA/59138

OWNERS SCHEME
M. S. INFRACON PVT. LTD. AT ML-1
KARPOORI PURAM SCHEME, GHAZIABAD (U.P.)


EXISTING AND PROPOSED COMMERCIAL HOUSING BUILDING PLAN AT ML-1, KARPOORI PURAM SCHEME, GHAZIABAD (U.P.)

EARLIER SANCTIONED PROPOSED PLANS
VIA SANCTION LETTER NO. 57746/
AND COMPOUNDED VIA SANCTION LETTER NO. 35 / PARVARTAN ZONE - 3 DATED 09.01.2020

SUBMISSION AFTER COMPOUNDING (INCLUDING PURCHASED)

NOTES:


1. ALL DIMENSIONS ARE IN METERS.
2. ALL LINES ARE IN METERS.
3. ALL THE AREAS INDICATED ARE IN SQ. M.
4. COLUMNS ARE ONLY INDICATIVE AND WILL BE AS PER NECESSARY STRUCTURAL REQUIREMENTS.

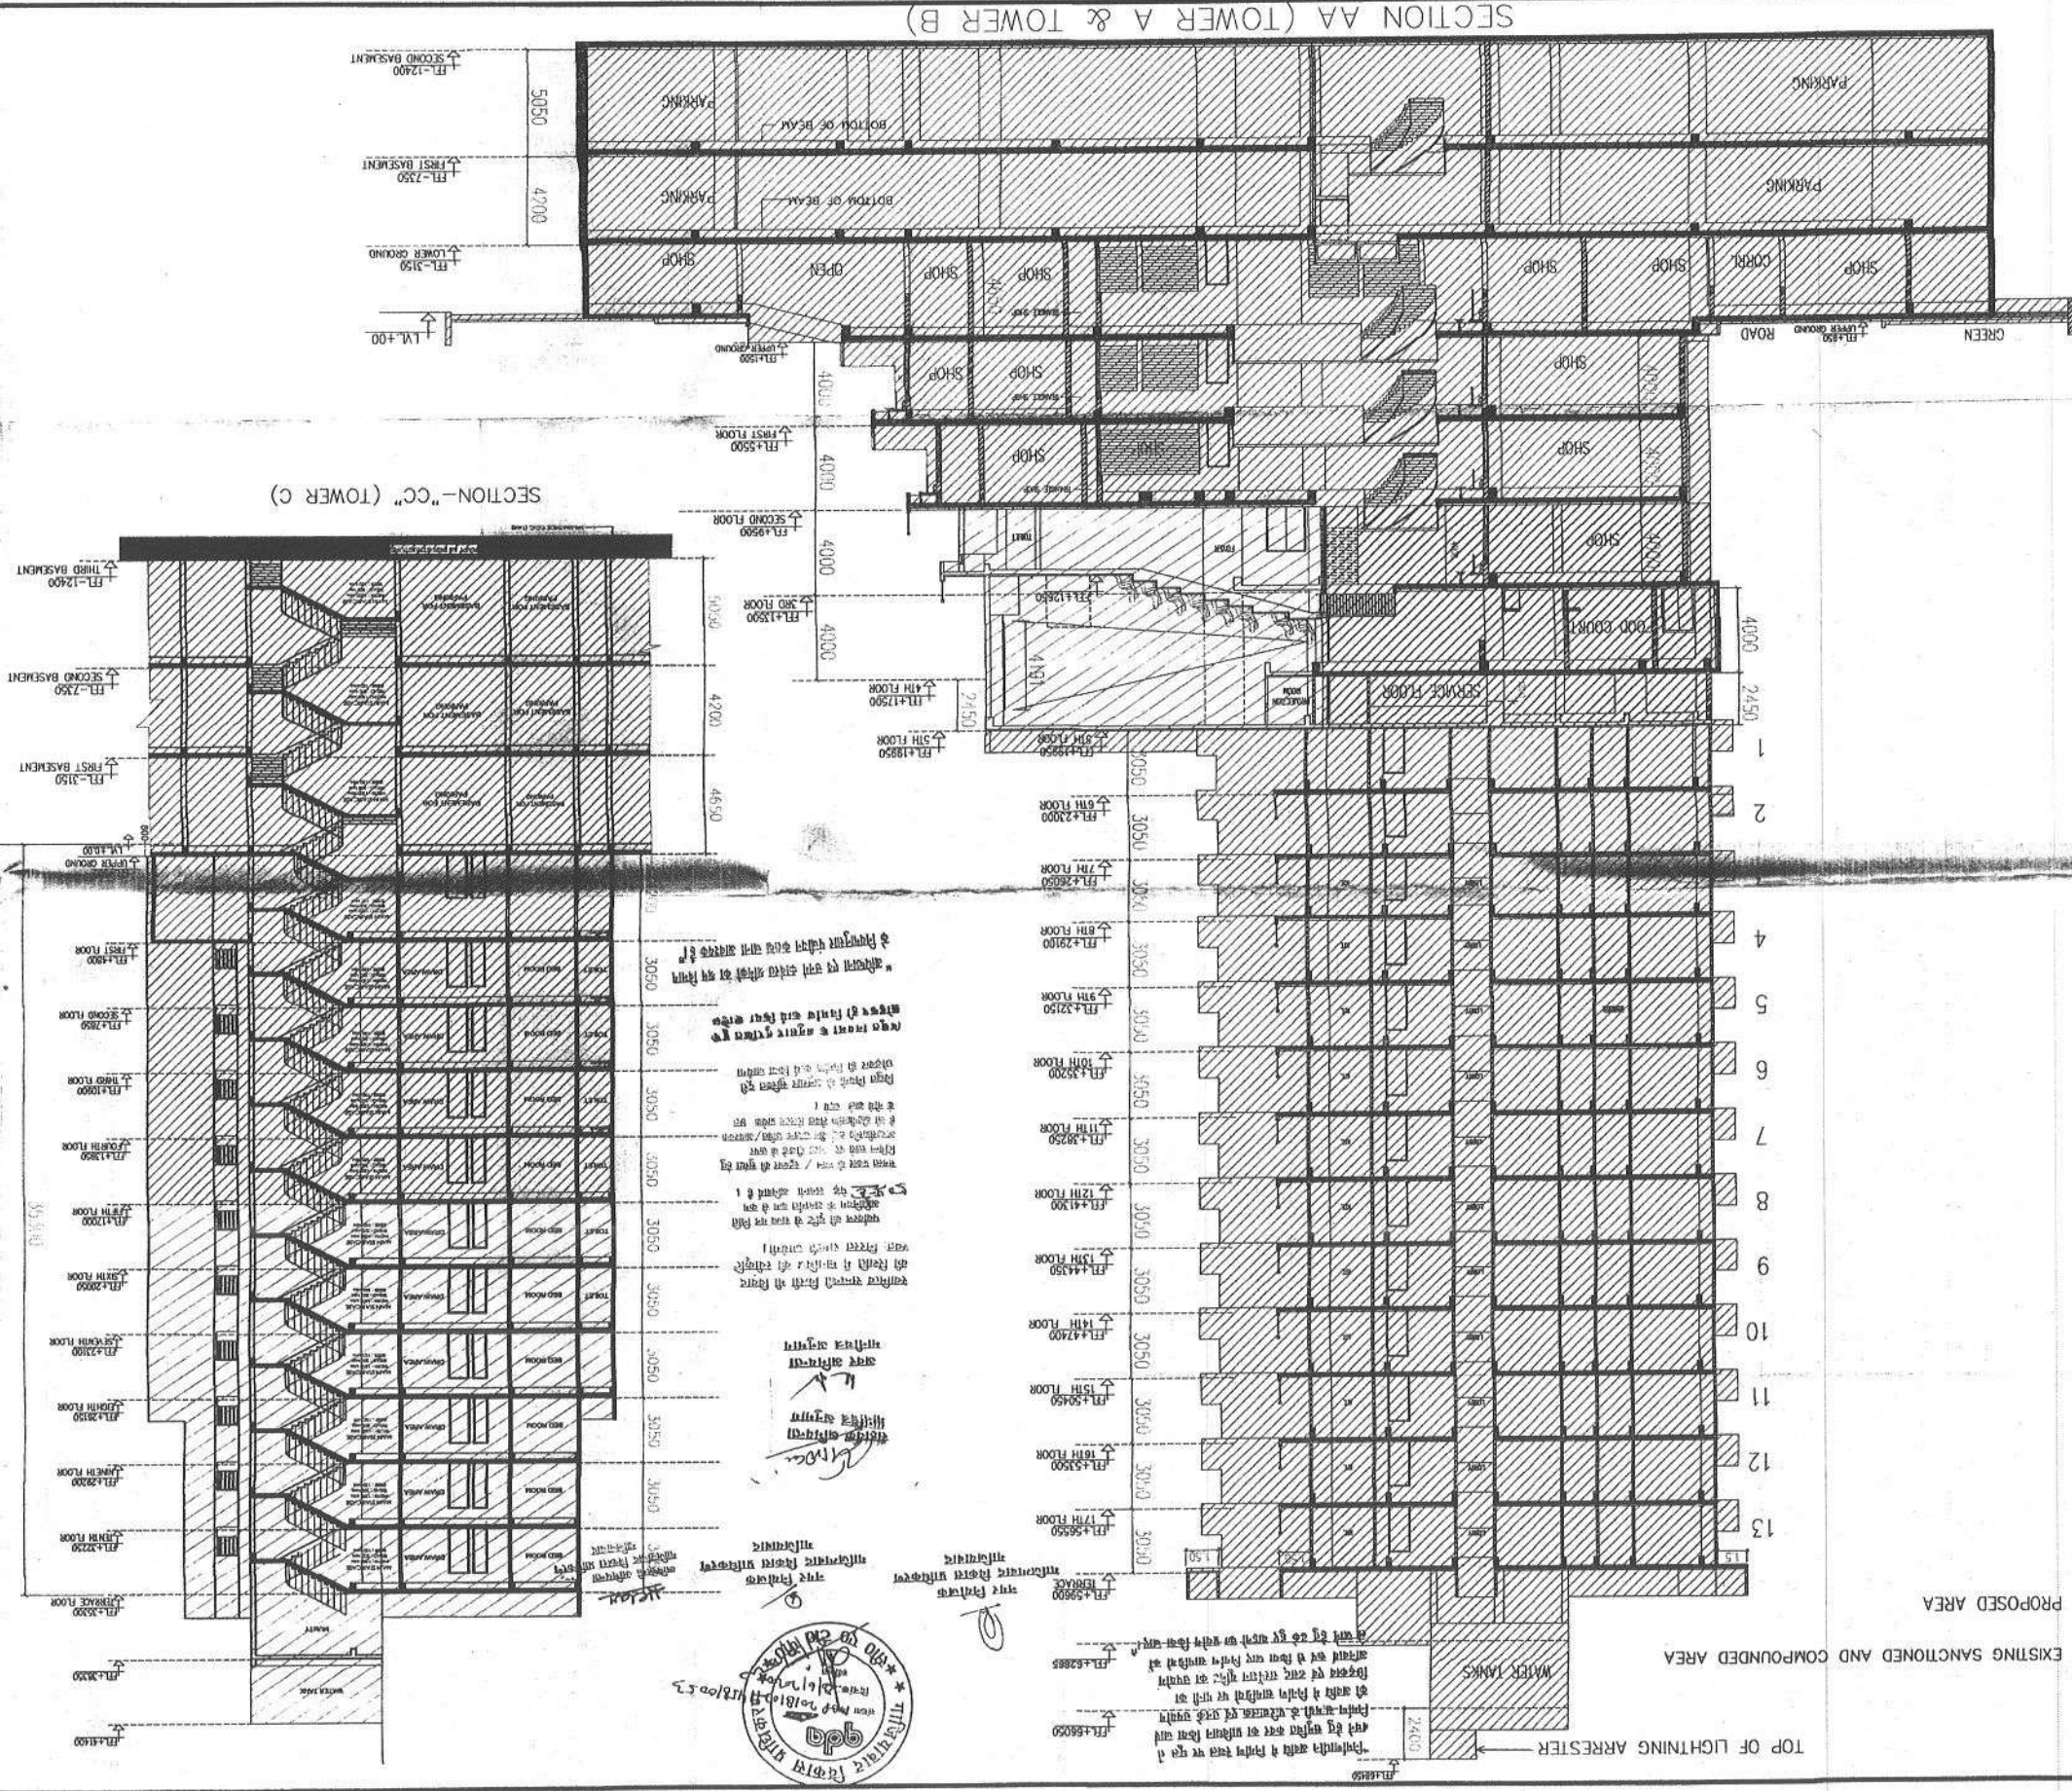

PROPOSED AREA

EXISTING SANCTIONED AND COMPOUNDED AREA

SECTION BB (PROPOSED EXTENSION TO TOWER C)

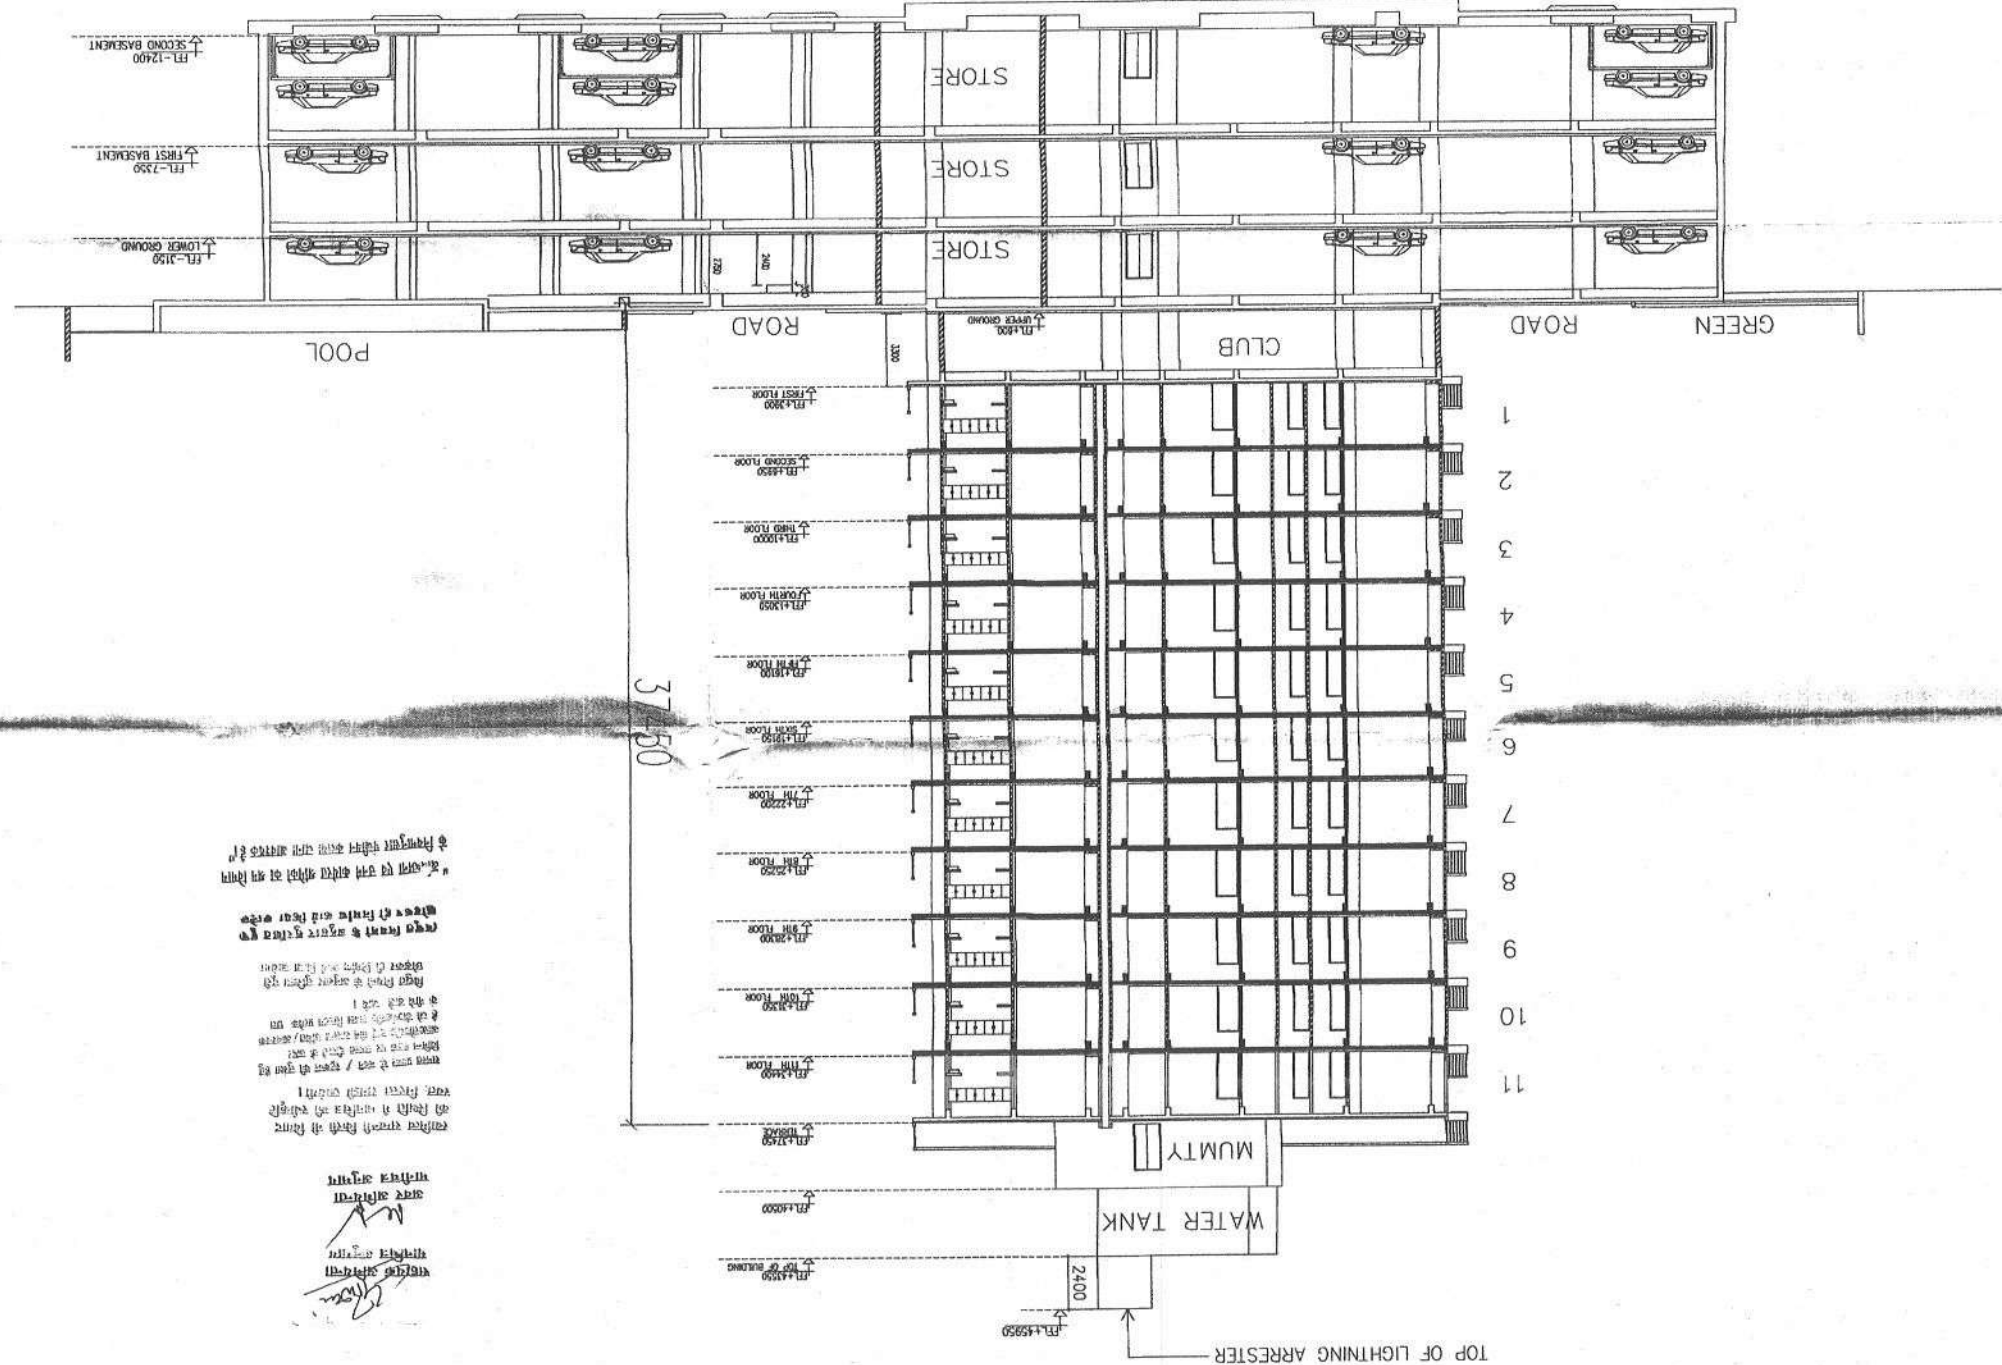

1) 2018 2019 2020 283

[illegible]

1. 2. 84

| | | | |
|---|---------------|--------------------------|------|
| EXT. TO TOWER C
SECTION - BB | | SD-14
DWG. NO. | |
| DRAWN BY
CHECKED BY
DATE | SCALE
DATE | PROJECT NO.
JOB NO. | DATE |
| VASTU SRIRAM
VASTU ARCHITECTS & INTERIOR DESIGNERS
10/10, 11/11, 12/12, 452/452, 45 | | | |

"अधिकतम छह मंजूर मंजूरियों का प्रमाण
के बिना नए संशोधन प्रस्ताव को स्वीकार नहीं किया जाएगा।"

"निर्माण कार्य में निर्माण स्थल पर प्लान स
बने हुए संशोधन के लिए प्रमाणित किया जाए
निर्माण संशोधन के लिए प्रमाणित किया जाए
की अधिकतम निर्माण संशोधन के लिए प्रमाणित
निर्माण संशोधन के लिए प्रमाणित किया जाए
अधिकतम छह मंजूर मंजूरियों का प्रमाण
के बिना नए संशोधन प्रस्ताव को स्वीकार नहीं किया जाएगा।"



संशोधन के लिए प्रमाणित किया जाए
अधिकतम छह मंजूर मंजूरियों का प्रमाण
के बिना नए संशोधन प्रस्ताव को स्वीकार नहीं किया जाएगा।


नगर नियोजक
गhaziabad विकास प्राधिकरण
गhaziabad

नगर नियोजक
गhaziabad विकास प्राधिकरण
गhaziabad

अधिकतम छह मंजूर मंजूरियों का प्रमाण
के बिना नए संशोधन प्रस्ताव को स्वीकार नहीं किया जाएगा।

NOTES:-

1. ALL DIMENSIONS ARE IN MILLIMETER
2. ALL LEVELS ARE IN MILLIMETER
3. ALL THE AREAS INDICATED ARE IN SQ.M.
4. COLUMNS ARE ONLY INDICATIVE AND WILL BE AS PER RELEVANT STRUCTURAL DRAWINGS.

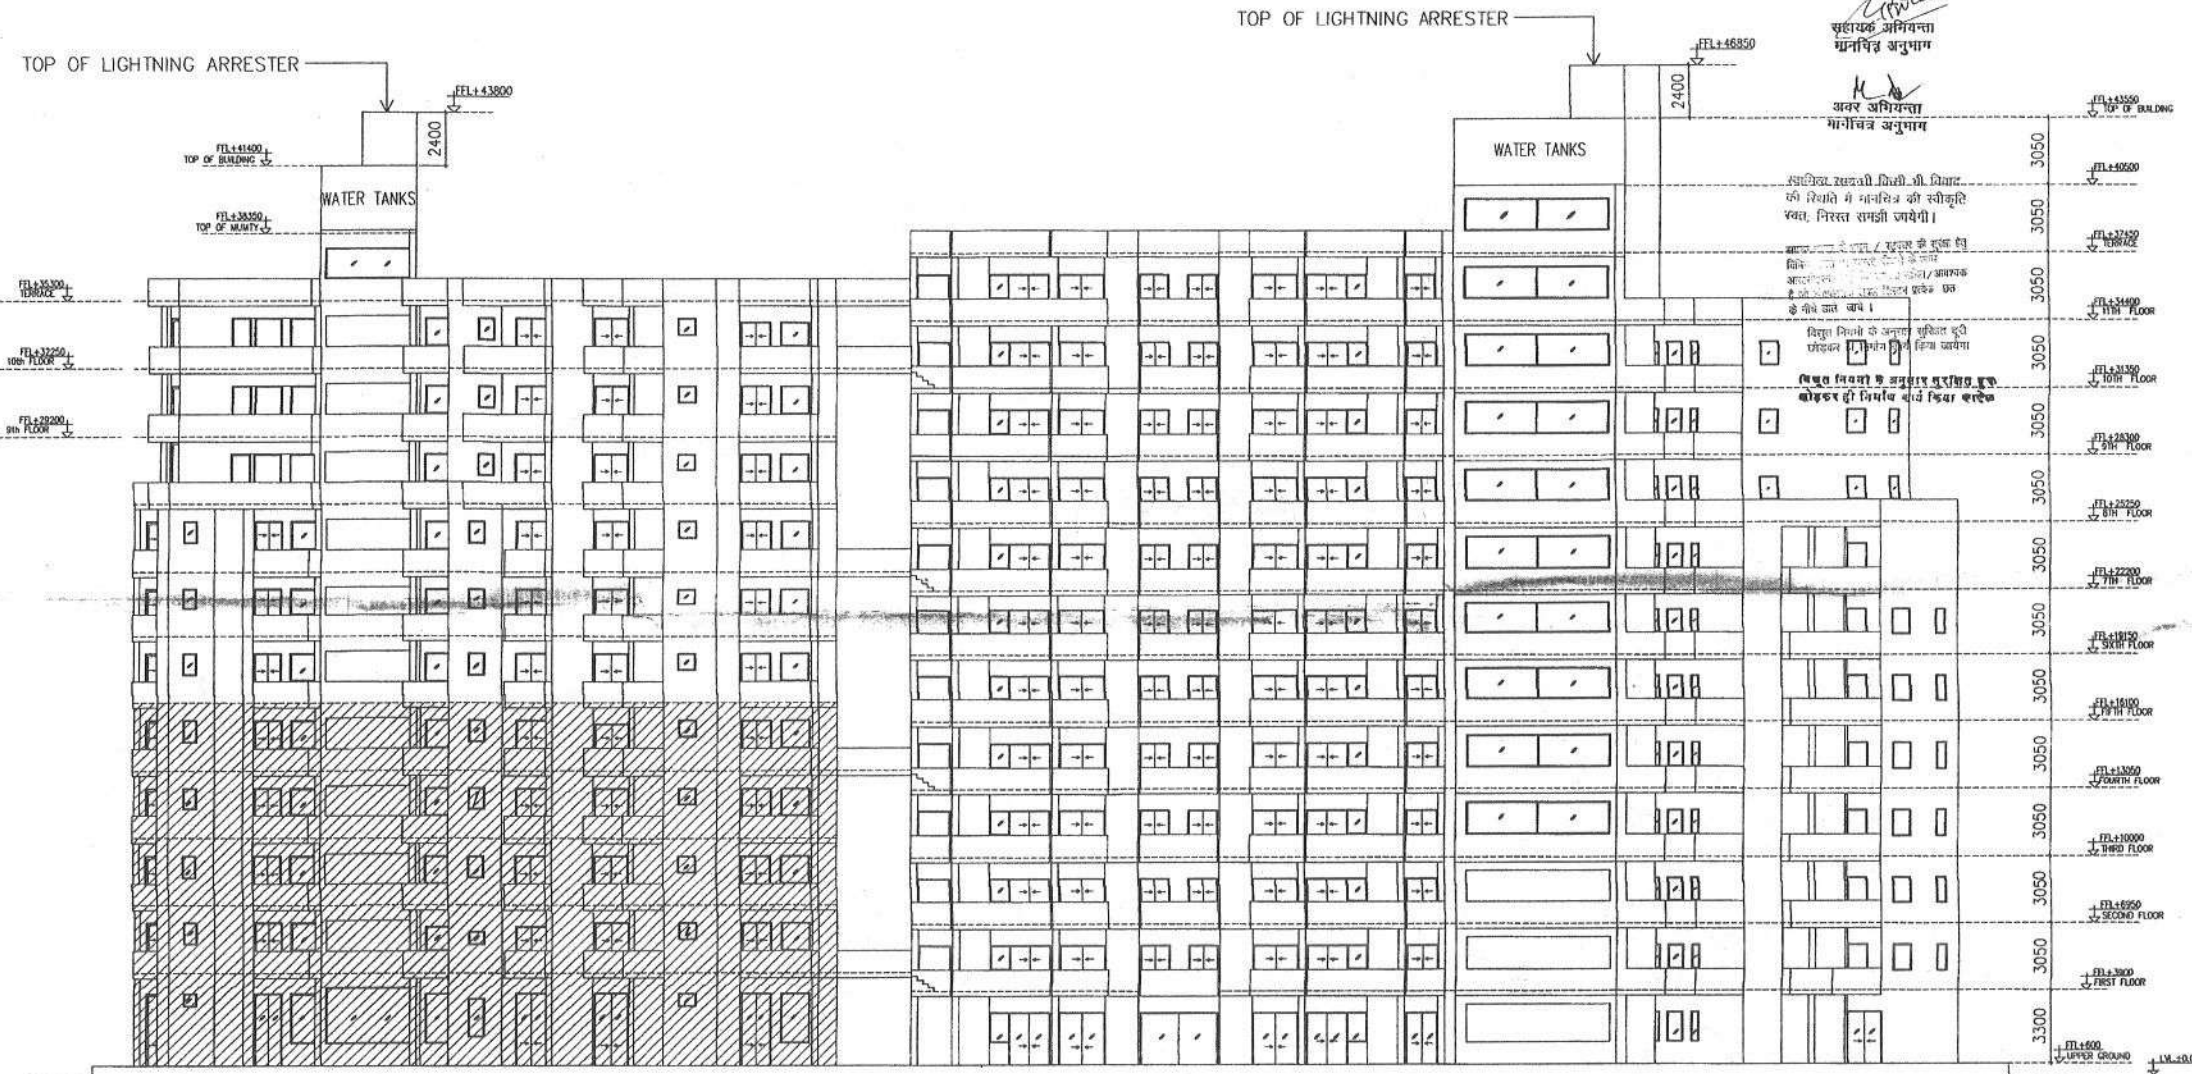

ELEVATION-02
TOWER-C AND EXTENSION TO TOWER-C

EXISTING SANCTIONED AND COMPOUNDED AREA
PROPOSED AREA

| | |
|-----------------------|--|
| PROJECT | EXISTING AND PROPOSED COMMERCIAL / MULTIPLEX CUM RESIDENTIAL (GROUP HOUSING) BUILDING PLAN AT ML-1, KARPOORI PURAM SCHEME, GHAZIABAD (U.P.) |
| OWNER | M.S.S. INFRACON PVT.LTD. AT ML-1 KARPOORI PURAM SCHEME, GHAZIABAD (U.P.) |
| OWNER'S SIGNATURE | Mr. ABHISHEK JAIN
Director |
| ARCHITECT'S SIGNATURE | ANURAG GUPTA
B.Arch, M.C.A.
Reg. No. CA/85/9138
Architects And Interior Designer,
WD-64, Shakarpur, Delhi-110092 |
| ARCHITECT | ANURAG GUPTA |
| ARCHITECT'S FIRM | VASTU SRIJAN
ARCHITECTS, ENGINEERS & PLANNERS
K-34, KAPURTHALA TOWNSHIP, B-14, KAPURTHALA, GHAZIABAD
PIN CODE: 201 400/2014, email address: vastu@vastusrijan.co.in |
| DRAWN BY | Hubert |
| CHECKED BY | AS |
| DATE | MAR, 20 |
| SCALE | 1=150 |
| PLOT No. | ... |
| JOB No. | 1501 |
| DWG. No. | SD-19 |
| DRG TITLE | TOWER C & EXT. TO TOWER C
ELEVATION-2 |

UNITS AREA DETAIL

SD-20

DATE: 15/01/2020

SCALE: 1:100

CHECKED BY: ANURAG GUPTA

DWG NO: 1501

PROJECT: KARPOORI PURAM SCHEME, GHATAVAD (U.P.)

OWNER: M.S.S. INFRACON PVT. LTD., AT ML-1

EXISTING AND PROPOSED COMMERCIAL / MULTIPLEX CUM RESIDENTIAL GROUP HOUSING BUILDING PLAN AT ML-1, VIA SANCTION LETTER NO. 57/46/ AND COMPOUNDED VIA SANCTION LETTER NO. 36 / PARVATYAN ZONE - 3 DATED 08.01.2020

ARCHITECT: ANURAG GUPTA

ARCHITECT'S SIGNATURE: ANURAG GUPTA

REGISTERED NO. C.A/35/138

OFFICE: W-164, Shalimar, Delhi-110002

ARCHITECT'S SIGNATURE: ANURAG GUPTA

REGISTERED NO. C.A/35/138

OFFICE: W-164, Shalimar, Delhi-110002

OWNER'S SIGNATURE: M.S.S. INFRACON PVT. LTD.

DATE: 15/01/2020

PROJECT: KARPOORI PURAM SCHEME, GHATAVAD (U.P.)

OWNER: M.S.S. INFRACON PVT. LTD., AT ML-1

EXISTING AND PROPOSED COMMERCIAL / MULTIPLEX CUM RESIDENTIAL GROUP HOUSING BUILDING PLAN AT ML-1, VIA SANCTION LETTER NO. 57/46/ AND COMPOUNDED VIA SANCTION LETTER NO. 36 / PARVATYAN ZONE - 3 DATED 08.01.2020

ARCHITECT: ANURAG GUPTA

ARCHITECT'S SIGNATURE: ANURAG GUPTA

REGISTERED NO. C.A/35/138

OFFICE: W-164, Shalimar, Delhi-110002

ARCHITECT'S SIGNATURE: ANURAG GUPTA

REGISTERED NO. C.A/35/138

OFFICE: W-164, Shalimar, Delhi-110002

UNITS AREA DETAIL

SD-20

DATE: 15/01/2020

SCALE: 1:100

CHECKED BY: ANURAG GUPTA

DWG NO: 1501

PROJECT: KARPOORI PURAM SCHEME, GHATAVAD (U.P.)

OWNER: M.S.S. INFRACON PVT. LTD., AT ML-1

EXISTING AND PROPOSED COMMERCIAL / MULTIPLEX CUM RESIDENTIAL GROUP HOUSING BUILDING PLAN AT ML-1, VIA SANCTION LETTER NO. 57/46/ AND COMPOUNDED VIA SANCTION LETTER NO. 36 / PARVATYAN ZONE - 3 DATED 08.01.2020

ARCHITECT: ANURAG GUPTA

ARCHITECT'S SIGNATURE: ANURAG GUPTA

REGISTERED NO. C.A/35/138

OFFICE: W-164, Shalimar, Delhi-110002

ARCHITECT'S SIGNATURE: ANURAG GUPTA

REGISTERED NO. C.A/35/138

OFFICE: W-164, Shalimar, Delhi-110002

UNITS AREA DETAIL

SD-20

DATE: 15/01/2020

SCALE: 1:100

CHECKED BY: ANURAG GUPTA

DWG NO: 1501

PROJECT: KARPOORI PURAM SCHEME, GHATAVAD (U.P.)

OWNER: M.S.S. INFRACON PVT. LTD., AT ML-1

EXISTING AND PROPOSED COMMERCIAL / MULTIPLEX CUM RESIDENTIAL GROUP HOUSING BUILDING PLAN AT ML-1, VIA SANCTION LETTER NO. 57/46/ AND COMPOUNDED VIA SANCTION LETTER NO. 36 / PARVATYAN ZONE - 3 DATED 08.01.2020

ARCHITECT: ANURAG GUPTA

ARCHITECT'S SIGNATURE: ANURAG GUPTA

REGISTERED NO. C.A/35/138

OFFICE: W-164, Shalimar, Delhi-110002

ARCHITECT'S SIGNATURE: ANURAG GUPTA

REGISTERED NO. C.A/35/138

OFFICE: W-164, Shalimar, Delhi-110002

AREA DIAGRAM TYPE A9

AREA CALCULATION TYPE-A9

TOTAL NO. OF UNITS - 3

F.A.R. AREA=38.32 SQ.M

TYPE-A9(RESIDENTIAL)

TOTAL = 38.32sqm

6. 0.30X0.48 = 0.14

5. 0.75X0.07 = 0.05

4. 7.05X3.28 = 23.12

3. 0.30X0.52 = 0.16

2. 2.56X2.06 = 5.27

1. 5.23X1.83 = 9.57

AREA DIAGRAM TYPE A8

AREA CALCULATION TYPE-A8

TOTAL NO. OF UNITS - 3

F.A.R. AREA=38.32 SQ.M

TYPE-A8(RESIDENTIAL)

TOTAL = 38.32sqm

6. 0.30X0.48 = 0.14

5. 0.75X0.07 = 0.05

4. 7.05X3.28 = 23.12

3. 0.30X0.52 = 0.16

2. 2.56X2.06 = 5.27

1. 5.23X1.83 = 9.57

AREA DIAGRAM TYPE A7

AREA CALCULATION TYPE-A7

TOTAL NO. OF UNITS - 3

F.A.R. AREA=38.32 SQ.M

TYPE-A7(RESIDENTIAL)

TOTAL = 38.32sqm

6. 0.30X0.48 = 0.14

5. 0.75X0.07 = 0.05

4. 7.05X3.28 = 23.12

3. 0.30X0.52 = 0.16

2. 2.56X2.06 = 5.27

1. 5.23X1.83 = 9.57

AREA DIAGRAM TYPE A5

AREA CALCULATION TYPE-A5

TOTAL NO. OF UNITS - 3

F.A.R. AREA=53.17 SQ.M

TYPE-A5(RESIDENTIAL)

TOTAL = 53.17sqm

11. 0.19X0.75 = 0.14

10. 0.75X0.07 = 0.05

9. 0.30X0.48 = 0.14

8. 7.05X3.28 = 23.12

7. 0.30X0.52 = 0.16

6. 2.56X2.06 = 5.27

5. 2.3X1.83 = 4.21

4. 3.88X3.16 = 12.26

3. 0.60X0.30 = 0.18

2. 2.56X2.06 = 5.27

1. 5.23X1.83 = 9.57

AREA DIAGRAM TYPE A4

AREA CALCULATION TYPE-A4

TOTAL NO. OF UNITS - 3

F.A.R. AREA=54.58 SQ.M

TYPE-A4(RESIDENTIAL)

TOTAL = 54.58sqm

11. 0.19X0.75 = 0.14

10. 0.75X0.07 = 0.05

9. 0.30X0.48 = 0.14

8. 7.05X3.28 = 23.12

7. 0.30X0.52 = 0.16

6. 2.56X2.06 = 5.27

5. 2.3X1.83 = 4.21

4. 3.88X3.16 = 12.26

3. 0.60X0.30 = 0.18

2. 2.56X2.06 = 5.27

1. 5.23X1.83 = 9.57

AREA DIAGRAM TYPE A6

AREA CALCULATION TYPE-A6

TOTAL NO. OF UNITS - 3

F.A.R. AREA=50.43 SQ.M

TYPE-A6(RESIDENTIAL)

TOTAL = 50.43sqm

6. 0.30X0.48 = 0.14

5. 0.75X0.07 = 0.05

4. 7.05X3.28 = 23.12

3. 0.30X0.52 = 0.16

2. 2.56X2.06 = 5.27

1. 5.23X1.83 = 9.57

AREA DIAGRAM TYPE A1

AREA CALCULATION TYPE-A1

TOTAL NO. OF UNITS - 18

F.A.R. AREA=64.31 SQ.M

TYPE-A1(RESIDENTIAL)

TOTAL = 64.31sqm

5. 7.04X3.28 = 23.09

4. 2.56X2.06 = 5.27

3. 0.30X0.52 = 0.16

2. 2.56X2.06 = 5.27

1. 5.23X1.83 = 9.57

AREA DIAGRAM TYPE A2

AREA CALCULATION TYPE-A2

TOTAL NO. OF UNITS - 3

F.A.R. AREA=38.32 SQ.M

TYPE-A2(RESIDENTIAL)

TOTAL = 38.32sqm

6. 0.30X0.48 = 0.14

5. 0.75X0.07 = 0.05

4. 7.05X3.28 = 23.12

3. 0.30X0.52 = 0.16

2. 2.56X2.06 = 5.27

1. 5.23X1.83 = 9.57

AREA DIAGRAM TYPE A3

AREA CALCULATION TYPE-A3

TOTAL NO. OF UNITS - 3

F.A.R. AREA=38.32 SQ.M

TYPE-A3(RESIDENTIAL)

TOTAL = 38.32sqm

6. 0.30X0.48 = 0.14

5. 0.75X0.07 = 0.05

4. 7.05X3.28 = 23.12

3. 0.30X0.52 = 0.16

2. 2.56X2.06 = 5.27

1. 5.23X1.83 = 9.57

AREA DIAGRAM TYPE A4

AREA CALCULATION TYPE-A4

TOTAL NO. OF UNITS - 3

F.A.R. AREA=54.58 SQ.M

TYPE-A4(RESIDENTIAL)

TOTAL = 54.58sqm

11. 0.19X0.75 = 0.14

10. 0.75X0.07 = 0.05

9. 0.30X0.48 = 0.14

8. 7.05X3.28 = 23.12

7. 0.30X0.52 = 0.16

6. 2.56X2.06 = 5.27

5. 2.3X1.83 = 4.21

4. 3.88X3.16 = 12.26

3. 0.60X0.30 = 0.18

2. 2.56X2.06 = 5.27

1. 5.23X1.83 = 9.57

AREA DIAGRAM TYPE A5

AREA CALCULATION TYPE-A5

TOTAL NO. OF UNITS - 3

F.A.R. AREA=53.17 SQ.M

TYPE-A5(RESIDENTIAL)

TOTAL = 53.17sqm

11. 0.19X0.75 = 0.14

10. 0.75X0.07 = 0.05

9. 0.30X0.48 = 0.14

8. 7.05X3.28 = 23.12

7. 0.30X0.52 = 0.16

6. 2.56X2.06 = 5.27

5. 2.3X1.83 = 4.21

4. 3.88X3.16 = 12.26

3. 0.60X0.30 = 0.18

2. 2.56X2.06 = 5.27

1. 5.23X1.83 = 9.57

AREA DIAGRAM TYPE A6

AREA CALCULATION TYPE-A6

TOTAL NO. OF UNITS - 3

F.A.R. AREA=50.43 SQ.M

TYPE-A6(RESIDENTIAL)

TOTAL = 50.43sqm

6. 0.30X0.48 = 0.14










5. 0.75X0.07 = 0.05

4. 7.05X3.28 = 23.12

3. 0.30X0.52 = 0.16

2. 2.56X2.06 = 5.27

1. 5.23X1.83 = 9.57

 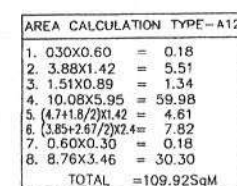  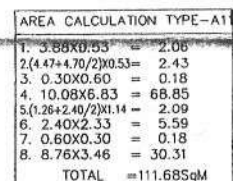  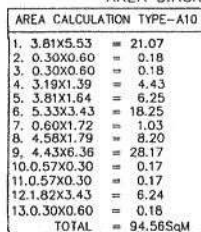 

नगर निगम
नवाद निवास प्राधिकरण
माजिनावा

अवर अभियन्ता
मानव वन अनुभाग





सबभित्तु सम्बन्धी विवादी भी विवाद की दिशाति में सम्मिलित हों। स्वीकृति स्वा. निरस्त सम्मति उपयेगी।

समस्त कार्य के प्रमाण / हस्ताक्षर की सुविधा हेतु
निम्न-लिखित कार्य करने के लिए प्रस्तावित है
आवश्यकता पड़ने पर प्रमाण/हस्ताक्षर
हस्ताक्षर करने वाले अधिकारी प्रत्येक पत्र
के नीचे अंकित करेंगे।

विदुता नियमों से अनुसरण करके ही
प्रोफ़ेसर हैं। निर्माण कार्य किया जायेगा।

विशुद्ध निष्कर्षों के अनुसार गुरादात पुष्प
कोष्ठक ही निर्माण कार्य निर्वह करदेगा

"इच्छितता एवं उनमें दारुता श्रमिकों का श्रम विभाज
के निष्पत्तुसार मंजीदन कराया जाना आवश्यक है।"

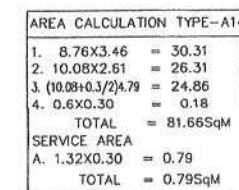   [illegible]

NOTES:-

1. ALL DIMENSIONS ARE IN MILLIMETER.
2. ALL LEVELS ARE IN MILLIMETER.
3. ALL THE AREAS INDICATED ARE IN SQ.M.
4. COLUMNS ARE ONLY INDICATIVE AND WILL BE AS PER RELEVANT STRUCTURAL DRAWINGS.

DOORS & WINDOWS SCHEDULE: -

| | LENGTH | HIGHT | CILL | LINTEL |
|----|--------|-------|------|--------|
| D2 | 1250 | 2100 | — | 2100 |
| D3 | 1050 | 2375 | — | 2375 |
| D4 | 1000 | 2100 | — | 2100 |
| D5 | 900 | 2100 | — | 2100 |
| D6 | 750 | 2100 | — | 2100 |

DOOR&WINDOW: -

| | | | | |
|-----|------|------|---|------|
| DW1 | 1240 | 2375 | - | 2375 |
| DW2 | 1200 | 2375 | - | 2375 |

| | | |
|---------------|--|--|
| SLIDING DOORS | | |
|---------------|--|--|

| | | | | |
|------|------|------|---|------|
| S01 | 2750 | 2375 | - | 2375 |
| S02 | 2700 | 2375 | - | 2375 |
| S03 | 2200 | 2375 | - | 2375 |
| S04 | 2055 | 2375 | - | 2375 |
| S05 | 1850 | 2375 | - | 2375 |
| S06 | 1760 | 2375 | - | 2375 |
| S07 | 1685 | 2375 | - | 2375 |
| S08 | 1665 | 2375 | - | 2375 |
| S09 | 1550 | 2375 | - | 2375 |
| S010 | 1450 | 2375 | - | 2375 |
| S011 | 1410 | 2375 | - | 2375 |

WINDOWS:-

| | | | | |
|----|------|------|-----|------|
| W1 | 1425 | 1350 | 900 | 2375 |
| W2 | 2150 | 1350 | 900 | 2375 |
| W3 | 1200 | 1350 | 900 | 2375 |
| W4 | 900 | 1350 | 900 | 2375 |
| W5 | 505 | 1350 | 900 | 2375 |
| W6 | 435 | 1350 | 900 | 2375 |

VENTILATORS: -

| | | | | |
|----|-----|-----|------|------|
| V1 | 750 | 875 | 1500 | 2375 |
| V2 | 600 | 875 | 1500 | 2375 |
| V3 | 450 | 875 | 1500 | 2375 |

PROJECT

EXISTING AND PROPOSED COMMERCIAL / MULTIPLEX CUM RESIDENTIAL (GROUP HOUSING) BUILDING PLAN AT ML-1, KARPOORI PURAM SCHEME, GHAZIABAD (U.P.)

EARLIER SANCTIONED PROPOSED/ PLANS
VIA SANCTION LETTER NO. 57/746/
बन.सह.आ. / ZONE 3/ 15-16 DATED 5/10/15 & 17/10/15
AND COMPOUNDED VIA SANCTION LETTER NO.
36 / PARVARTAN ZONE - 3 DATED 09.01.2020

OWNER
M.S.S. INFRACON PVT.LTD. AT ML-1
KARPOORI PURAM SCHEME, GHAZIABAD(U.P.)

OWNER'S SIGNATURE: *Mr. ABHISHEK JAIN*
Director

ARCHITECT'S SIGNATURE *Anurag Gupta* Architect **ANURAG GUPTA**
Registration No. CA/85/9138
ANURAG GUPTA
B.A.R.C.H. M.C.A.
Reg. No. CA/85/9138,
Architects And Interior Designer,
W-64, Saket, New Delhi-110092

Architect
ANURAG GUPTA

VASTILERIAN

VASTU SRILAN
ARCHITECTS, ENGINEERS & PLANNERS

| | | | | | |
|----------|--------|-------|-------|--|-------------|
| DRAWN BY | Habiba | SCALE | 1=100 | | PLOT No. -- |
|----------|--------|-------|-------|--|-------------|

| | | | | | |
|-------------------|----|------|---------|----------|------|
| CHECKED BY | AG | DATE | MAR. 20 | JOB No. | 1501 |
| DRG. TITLE | | | | DWG. No. | |
| UNITS AREA DETAIL | | | | SD-21 | |

UNITS AREA DETAIL