

This drawing is a "COPYRIGHT" contents

This drawing is a "COPYRIGHT" contents

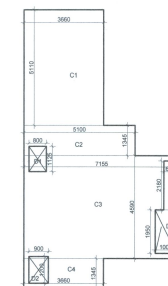

AREA DETAIL OF SITLI FLOOR
SCALE: 1:100


AREA DETAIL OF SITLI FLOOR
SCALE: 1:100

AREA DETAIL OF SITLI FLOOR
SCALE: 1:100

Area Detail of Sittu Floor showing rooms C1, C2, C3, C4, and D4. Dimensions are in millimeters (mm). Room C1 is 3600 mm wide and 8100 mm high. Room C2 is 5100 mm wide and 7150 mm high. Room C3 is 4000 mm wide and 3900 mm high. Room C4 is 3600 mm wide and 1340 mm high. Room D4 is 2100 mm wide and 2800 mm high. Doors are indicated by symbols with 'D' and 'C' labels.



Area detail of Sittu floor showing rooms C1, C2, C3, C4, and D4. Dimensions are in millimeters. Room C1 is 3600 wide and 8100 high. Room C2 is 5100 wide and 7155 high. Room C3 is 4080 wide and 2100 high. Room C4 is 3600 wide and 1344 high. Room D4 is 1000 wide and 2100 high. Doors are indicated by symbols with 'D' and 'C' labels.

AREA DETAIL OF SITTU FLOOR
SCALE: 1:100

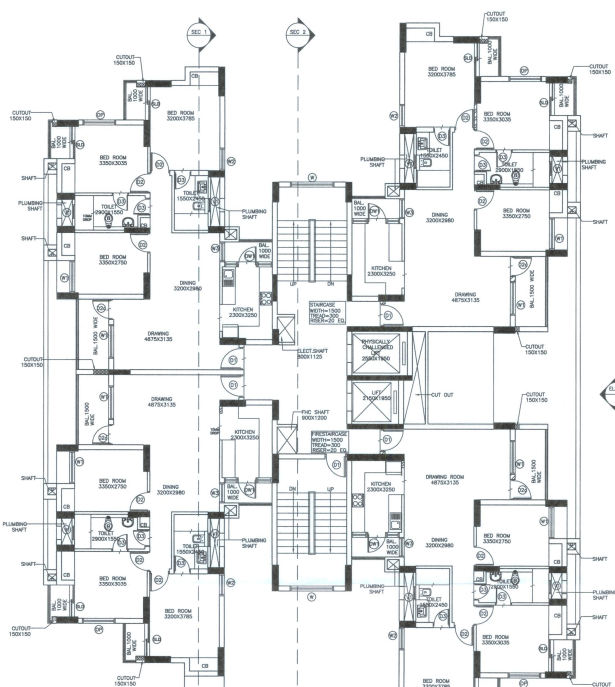


The floor plan illustrates a complex building layout with various functional areas. Key features include:

- Classrooms:** Multiple rooms labeled 'CLASSROOM' with dimensions such as 100/150, 200/300, and 300/450.
- Offices:** Several 'OFFICE' spaces, including 'OFFICE 200/300' and 'OFFICE 300/450'.
- Library:** A 'LIBRARY' area located in the upper right section of the plan.
- Cafeteria:** A large 'CAFETERIA' area in the center, measuring 400/500.
- Restrooms:** Multiple 'RESTROOM' facilities, including 'RESTROOM 100/150' and 'RESTROOM 200/300'.
- Staircases and Elevators:** A central staircase and an 'ELEVATOR' shaft are shown for vertical circulation.
- Other Rooms:** Includes a 'KITCHEN', 'DINING ROOM', 'HALL', and 'CORRIDOR'.
- Structural Details:** The plan shows walls, doors, windows, and various fixtures like sinks, toilets, and showers.
- Orientation:** A compass rose indicates North is towards the top of the page.

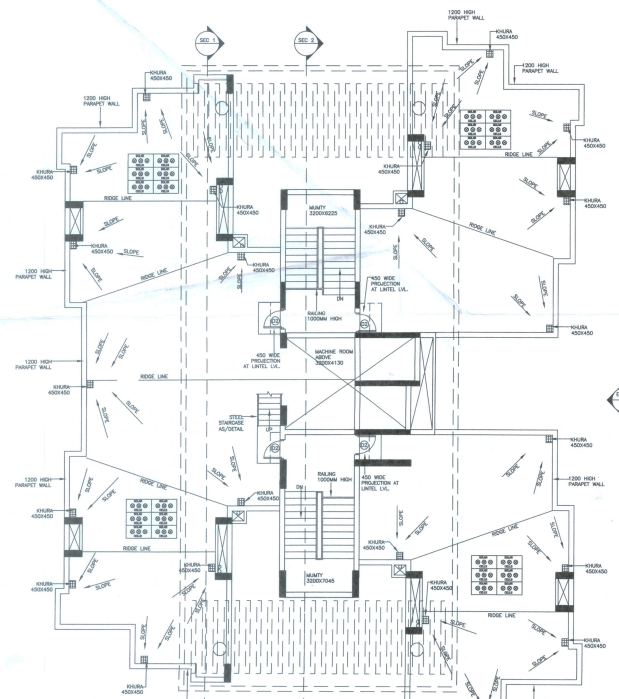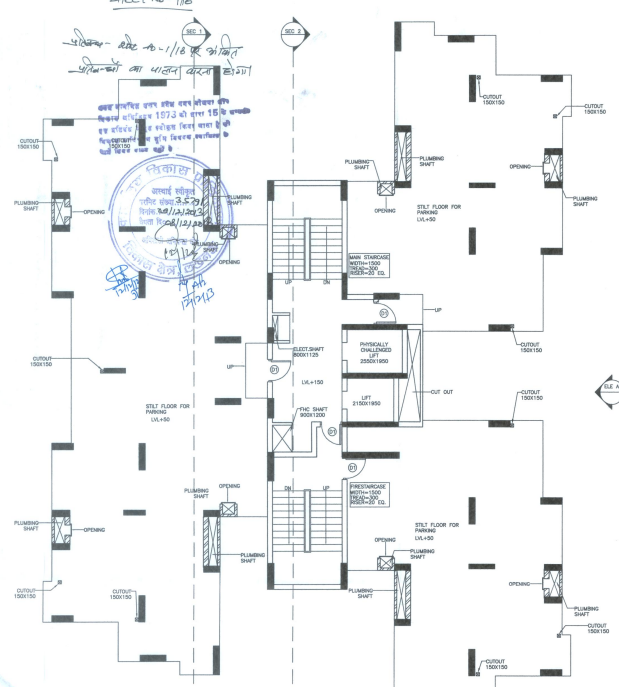

This detailed architectural floor plan illustrates the layout of the 1000 West Project at Lantel, CA. The plan is divided into several sections, including Section 1 and Section 2, and features a central staircase area. Key rooms and areas include:


- Rooms and Spaces:**
 - ROOM 1000A (1000A)
 - ROOM 1000B (1000B)
 - ROOM 1000C (1000C)
 - ROOM 1000D (1000D)
 - ROOM 1000E (1000E)
 - ROOM 1000F (1000F)
 - ROOM 1000G (1000G)
 - ROOM 1000H (1000H)
 - ROOM 1000I (1000I)
 - ROOM 1000J (1000J)
 - ROOM 1000K (1000K)
 - ROOM 1000L (1000L)
 - ROOM 1000M (1000M)
 - ROOM 1000N (1000N)
 - ROOM 1000O (1000O)
 - ROOM 1000P (1000P)
 - ROOM 1000Q (1000Q)
 - ROOM 1000R (1000R)
 - ROOM 1000S (1000S)
 - ROOM 1000T (1000T)
 - ROOM 1000U (1000U)
 - ROOM 1000V (1000V)
 - ROOM 1000W (1000W)
 - ROOM 1000X (1000X)
 - ROOM 1000Y (1000Y)
 - ROOM 1000Z (1000Z)
 - ROOM 1000AA (1000AA)
 - ROOM 1000AB (1000AB)
 - ROOM 1000AC (1000AC)
 - ROOM 1000AD (1000AD)
 - ROOM 1000AE (1000AE)
 - ROOM 1000AF (1000AF)
 - ROOM 1000AG (1000AG)
 - ROOM 1000AH (1000AH)
 - ROOM 1000AI (1000AI)
 - ROOM 1000AJ (1000AJ)
 - ROOM 1000AK (1000AK)
 - ROOM 1000AL (1000AL)
 - ROOM 1000AM (1000AM)
 - ROOM 1000AN (1000AN)
 - ROOM 1000AO (1000AO)
 - ROOM 1000AP (1000AP)
 - ROOM 1000AQ (1000AQ)
 - ROOM 1000AR (1000AR)
 - ROOM 1000AS (1000AS)
 - ROOM 1000AT (1000AT)
 - ROOM 1000AU (1000AU)
 - ROOM 1000AV (1000AV)
 - ROOM 1000AW (1000AW)
 - ROOM 1000AX (1000AX)
 - ROOM 1000AY (1000AY)
 - ROOM 1000AZ (1000AZ)
 - ROOM 1000BA (1000BA)
 - ROOM 1000BB (1000BB)
 - ROOM 1000BC (1000BC)
 - ROOM 1000BD (1000BD)
 - ROOM 1000BE (1000BE)
 - ROOM 1000BF (1000BF)
 - ROOM 1000BG (1000BG)
 - ROOM 1000BH (1000BH)
 - ROOM 1000BI (1000BI)
 - ROOM 1000BJ (1000BJ)
 - ROOM 1000BK (1000BK)
 - ROOM 1000BL (1000BL)
 - ROOM 1000BM (1000BM)
 - ROOM 1000BN (1000BN)
 - ROOM 1000BO (1000BO)
 - ROOM 1000BP (1000BP)
 - ROOM 1000BQ (1000BQ)
 - ROOM 1000BR (1000BR)
 - ROOM 1000BS (1000BS)
 - ROOM 1000BT (1000BT)
 - ROOM 1000BU (1000BU)
 - ROOM 1000BV (1000BV)
 - ROOM 1000BW (1000BW)
 - ROOM 1000BX (1000BX)
 - ROOM 1000BY (1000BY)
 - ROOM 1000BZ (1000BZ)
 - ROOM 1000CA (1000CA)
 - ROOM 1000CB (1000CB)
 - ROOM 1000CC (1000CC)
 - ROOM 1000CD (1000CD)
 - ROOM 1000CE (1000CE)
 - ROOM 1000CF (1000CF)
 - ROOM 1000CG (1000CG)
 - ROOM 1000CH (1000CH)
 - ROOM 1000CI (1000CI)
 - ROOM 1000CJ (1000CJ)
 - ROOM 1000CK (1000CK)
 - ROOM 1000CL (1000CL)
 - ROOM 1000CM (1000CM)
 - ROOM 1000CN (1000CN)
 - ROOM 1000CO (1000CO)
 - ROOM 1000CP (1000CP)
 - ROOM 1000CQ (1000CQ)
 - ROOM 1000CR (1000CR)
 - ROOM 1000CS (1000CS)
 - ROOM 1000CT (1000CT)
 - ROOM 1000CU (1000CU)
 - ROOM 1000CV (1000CV)
 - ROOM 1000CW (1000CW)
 - ROOM 1000CX (1000CX)
 - ROOM 1000CY (1000CY)
 - ROOM 1000CZ (1000CZ)
 - ROOM 1000DA (1000DA)
 - ROOM 1000DB (1000DB)
 - ROOM 1000DC (1000DC)
 - ROOM 1000DD (1000DD)
 - ROOM 1000DE (1000DE)
 - ROOM 1000DF (1000DF)
 - ROOM 1000DG (1000DG)
 - ROOM 1000DH (1000DH)
 - ROOM 1000DI (1000DI)
 - ROOM 1000DJ (1000DJ)
 - ROOM 1000DK (1000DK)
 - ROOM 1000DL (1000DL)
 - ROOM 1000DM (1000DM)
 - ROOM 1000DN (1000DN)
 - ROOM 1000DO (1000DO)
 - ROOM 1000DP (1000DP)
 - ROOM 1000DQ (1000DQ)
 - ROOM 1000DR (1000DR)
 - ROOM 1000DS (1000DS)
 - ROOM 1000DT (1000DT)
 - ROOM 1000DU (1000DU)
 - ROOM 1000DV (1000DV)
 - ROOM 1000DW (1000DW)
 - ROOM 1000DX (1000DX)
 - ROOM 1000DY (1000DY)
 - ROOM 1000DZ (1000DZ)
 - ROOM 1000EA (1000EA)
 - ROOM 1000EB (1000EB)
 - ROOM 1000EC (1000EC)
 - ROOM 1000ED (1000ED)
 - ROOM 1000EE (1000EE)
 - ROOM 1000EF (1000EF)
 - ROOM 1000EG (1000EG)
 - ROOM 1000EH (1000EH)
 - ROOM 1000EI (1000EI)
 - ROOM 1000EJ (1000EJ)
 - ROOM 1000EK (1000EK)
 - ROOM 1000EL (1000EL)
 - ROOM 1000EM (1000EM)
 - ROOM 1000EN (1000EN)
 - ROOM 1000EO (1000EO)
 - ROOM 1000EP (1000EP)
 - ROOM 1000EQ (1000EQ)
 - ROOM 1000ER (1000ER)
 - ROOM 1000ES (1000ES)
 - ROOM 1000ET (1000ET)
 - ROOM 1000EU (1000EU)
 - ROOM 1000EV (1000EV)
 - ROOM 1000EW (1000EW)
 - ROOM 1000EX (1000EX)
 - ROOM 1000EY (1000EY)
 - ROOM 1000EZ (1000EZ)
 - ROOM 1000FA (1000FA)
 - ROOM 1000FB (1000FB)
 - ROOM 1000FC (1000FC)
 - ROOM 1000FD (1000FD)
 - ROOM 1000FE (1000FE)
 - ROOM 1000FF (1000FF)
 - ROOM 1000FG (1000FG)
 - ROOM 1000FH (1000FH)
 - ROOM 1000FI (1000FI)
 - ROOM 1000FJ (1000FJ)
 - ROOM 1000FK (1000FK)
 - ROOM 1000FL (1000FL)
 - ROOM 1000FM (1000FM)
 - ROOM 1000FN (1000FN)
 - ROOM 1000FO (1000FO)
 - ROOM 1000FP (1000FP)
 - ROOM 1000FQ (1000FQ)
 - ROOM 1000FR (1000FR)
 - ROOM 1000FS (1000FS)
 - ROOM 1000FT (1000FT)
 - ROOM 1000FU (1000FU)
 - ROOM 1000FV (1000FV)
 - ROOM 1000FW (1000FW)
 - ROOM 1000FX (1000FX)
 - ROOM 1000FY (1000FY)
 - ROOM 1000FZ (1000FZ)
 - ROOM 1000GA (1000GA)
 - ROOM 1000GB (1000GB)
 - ROOM 1000GC (1000GC)
 - ROOM 1000GD (1000GD)
 - ROOM 1000GE (1000GE)
 - ROOM 1000GF (1000GF)
 - ROOM 1000GG (1000GG)
 - ROOM 1000GH (1000GH)
 - ROOM 1000GI (1000GI)
 - ROOM 1000GJ (1000GJ)
 - ROOM 1000GK (1000GK)
 - ROOM 1000GL (1000GL)
 - ROOM 1000GM (1000GM)
 - ROOM 1000GN (1000GN)
 - ROOM 1000GO (1000GO)
 - ROOM 1000GP (1000GP)
 - ROOM 1000GQ (1000GQ)
 - ROOM 1000GR (1000GR)
 - ROOM 1000GS (1000GS)
 - ROOM 1000GT (1000GT)
 - ROOM 1000GU (1000GU)
 - ROOM 1000GV (1000GV)
 - ROOM 1000GW (1000GW)
 - ROOM 1000GX (1000GX)
 - ROOM 1000GY (1000GY)
 - ROOM 1000GZ (1000GZ)

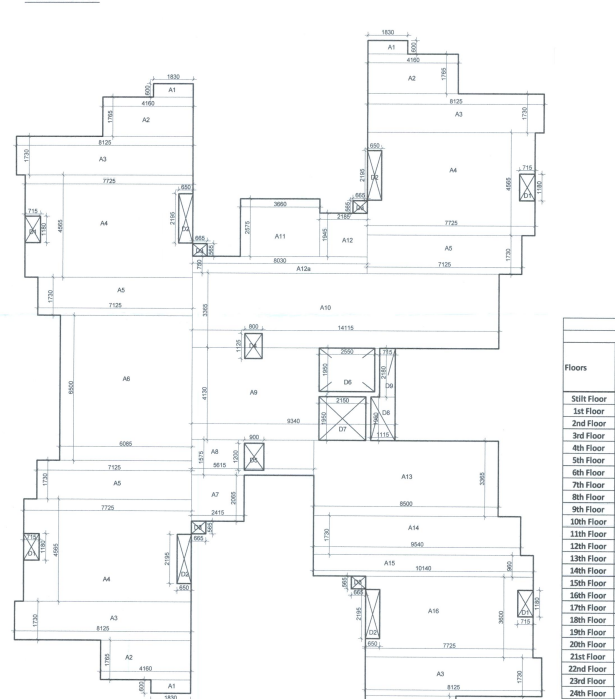

Area Calculations for Block-B							
Areas in Sq.mtr							
Floors	Use	Fire Tower	Covered Area (in Sq.Mtr)	Ground Coverage (in Sq.Mtr)	Mummy & Machine Room.	No. Of Flats	AREA IN FEES Sq.Mtr
5th Floor	Parking	20.19	63.029	448.100			83.21
2nd Floor	Flats	20.19	449.10			4	449.25
1st Floor	Flats	20.19	449.10			4	449.25
3rd Floor	Flats	20.19	449.10			4	449.25
4th Floor	Flats	20.19	449.10			4	449.25
5th Floor	Flats	20.19	449.10			4	449.25
6th Floor	Flats	20.19	449.10			4	449.25
7th Floor	Flats	20.19	449.10			4	449.25
8th Floor	Flats	20.19	449.10			4	449.25
9th Floor	Flats	20.19	449.10			4	449.25
10th Floor	Flats	20.19	449.10			4	449.25
11th Floor	Flats	20.19	449.10			4	449.25
12th Floor	Flats	20.19	449.10			4	449.25
13th Floor	Flats	20.19	449.10			4	449.25
14th Floor	Flats	20.19	449.10			4	449.25
15th Floor	Flats	20.19	449.10			4	449.25
16th Floor	Flats	20.19	449.10			4	449.25
17th Floor	Flats	20.19	449.10			4	449.25
18th Floor	Flats	20.19	449.10			4	449.25
19th Floor	Flats	20.19	449.10			4	449.25
20th Floor	Flats	20.19	449.10			4	449.25
21st Floor	Flats	20.19	449.10			4	449.25
22nd Floor	Flats	20.19	449.10			4	449.25
23rd Floor	Flats	20.19	449.10			4	449.25
24th Floor	Flats	20.19	449.10			4	449.25
Terrace					\$7.49		\$7.49
Total Areas		504.75	10841.43	449.10	\$7.49	96	11340.43

श्रीमन् - श्री 1/18 पर भूमि
प्रमाणित आ मालग नगर केसा


सर्वेक्षण कराने के लिए सर्वेक्षण कर
कराने के लिए सर्वेक्षण कर
कराने के लिए सर्वेक्षण कर
कराने के लिए सर्वेक्षण कर

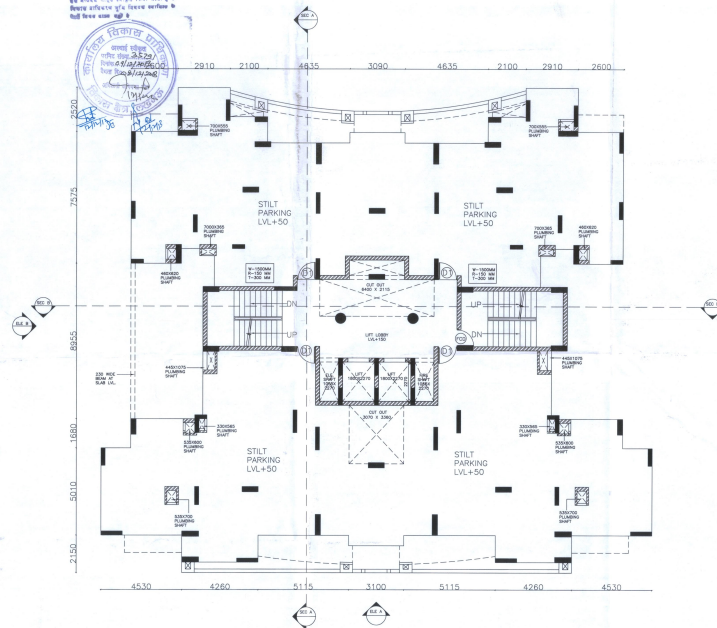

STILT FLOOR PLAN, SCALE 1:100



GROUND FLOOR PLAN, SCALE 1:100

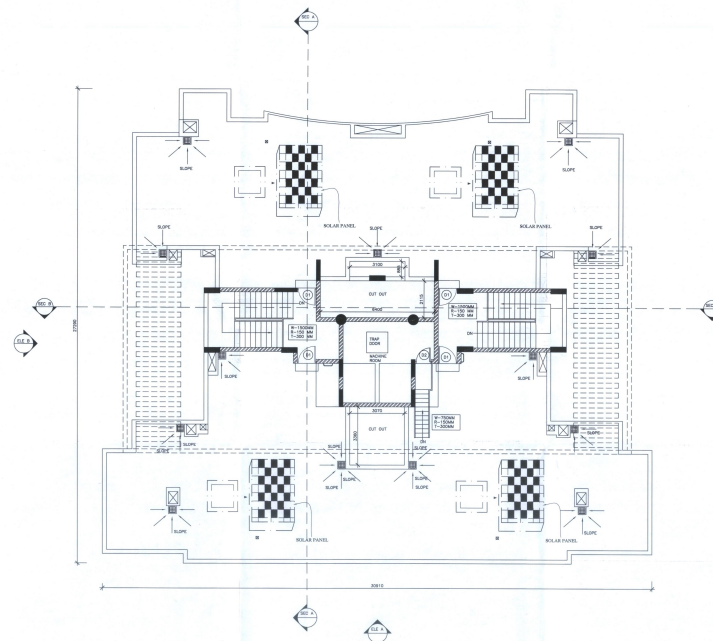

STILT FLOOR PLAN, SCALE 1:100

This drawing is a "COPYRIGHT" contents
of this drawing or part thereof may
not be used or reproduced without
the permission of the Architect

NORTH

DOOR WINDOW SCHEDULE					
S.No	IN/OUT	Size	SW (mm)	TYPE	
1	IN	1000x2000	0	2000	OPENABLE
2	IN	1000x2000	0	2000	OPENABLE
यह मानचित्र लखनऊ महानगरपालिका 2021 तथा नगर
उपमहानगर 2008 तथा समक शासनपालिका के अनुसार तैयार
किया गया है।

PROJECT

PROPOSED GROUP HOUSING AT KHASRA NO.
182P, 183P, 184P IN VILLAGE ARDANAMAU &
KHASRA NO. 18P, 19, 20, 21, 22P, 23, 24P, 25P, 44P &
45P IN VILLAGE AHIMAMAU AT GOMTINAGAR
EXTENSION - LUCKNOW

DRAWING TITLE

SUBMISSION DRAWING
BLOCK-A
(FLOOR PLANS)

DEALT BY

PUNEET

SCALE

AS SHOWN

OWNER'S NAME:

PAARTH Infrabuild Pvt.Ltd. and Other's

ARCHITECT

RUDRABHISHEK

ENTERPRISES PVT. LTD.

TOWN & COUNTRY PLANNERS,

ARCHITECTS & INTERIOR

DESIGNERS,

SURVEY CIVIC SERVICES

DESIGNERS,

GROUND FLOOR, YUNA BHAWAN,

YMCA COMPLEX, 13 RANA

PRATAP MARG LUCKNOW,

CALL - (0522) 2206165

PROJECT DEVELOPED BY:-

M/s PAARTH

INFRABUILD PVT. LTD.

DRAWING NUMBER

GH/PAARTH/SUB- 5