
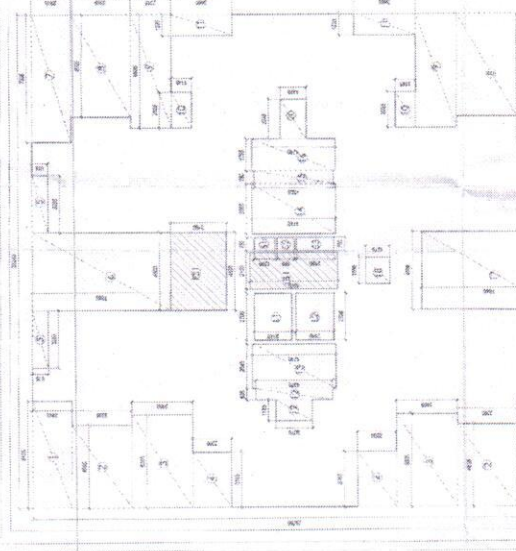
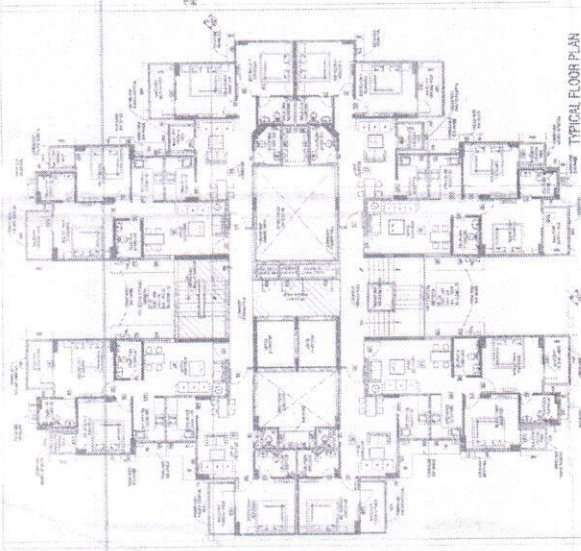
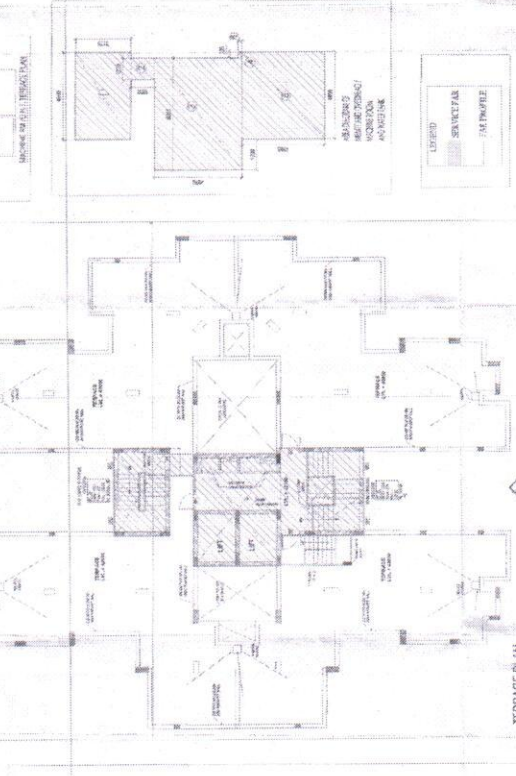


CONCRETE CURTAIN WALL	
ITEM	DESCRIPTION
1	1:100
2	1:100
TERRACE FLOOR PLAN	
ITEM	DESCRIPTION
1	1:100
2	1:100
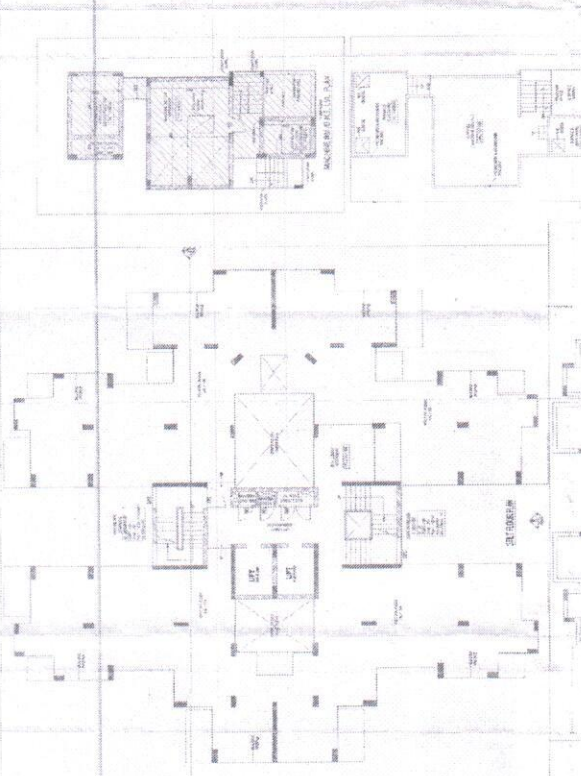

PRINT ISSUED TO: _____ DATE: _____ SHEETS: _____ OF: _____

Scale: 1:100

Author: _____

Checked: _____

Approved: _____

Project Name: _____

Client: _____

Location: _____

Scale: _____

Drawn By: _____

Checked By: _____

Approved By: _____

Date: _____

Sheet No: _____

Project No: _____

Scale: _____

Drawn By: _____

Checked By: _____

Approved By: _____

Date: _____

TERRACE FLOOR PLAN	
ITEM	DESCRIPTION
1	1:100
2	1:100
