



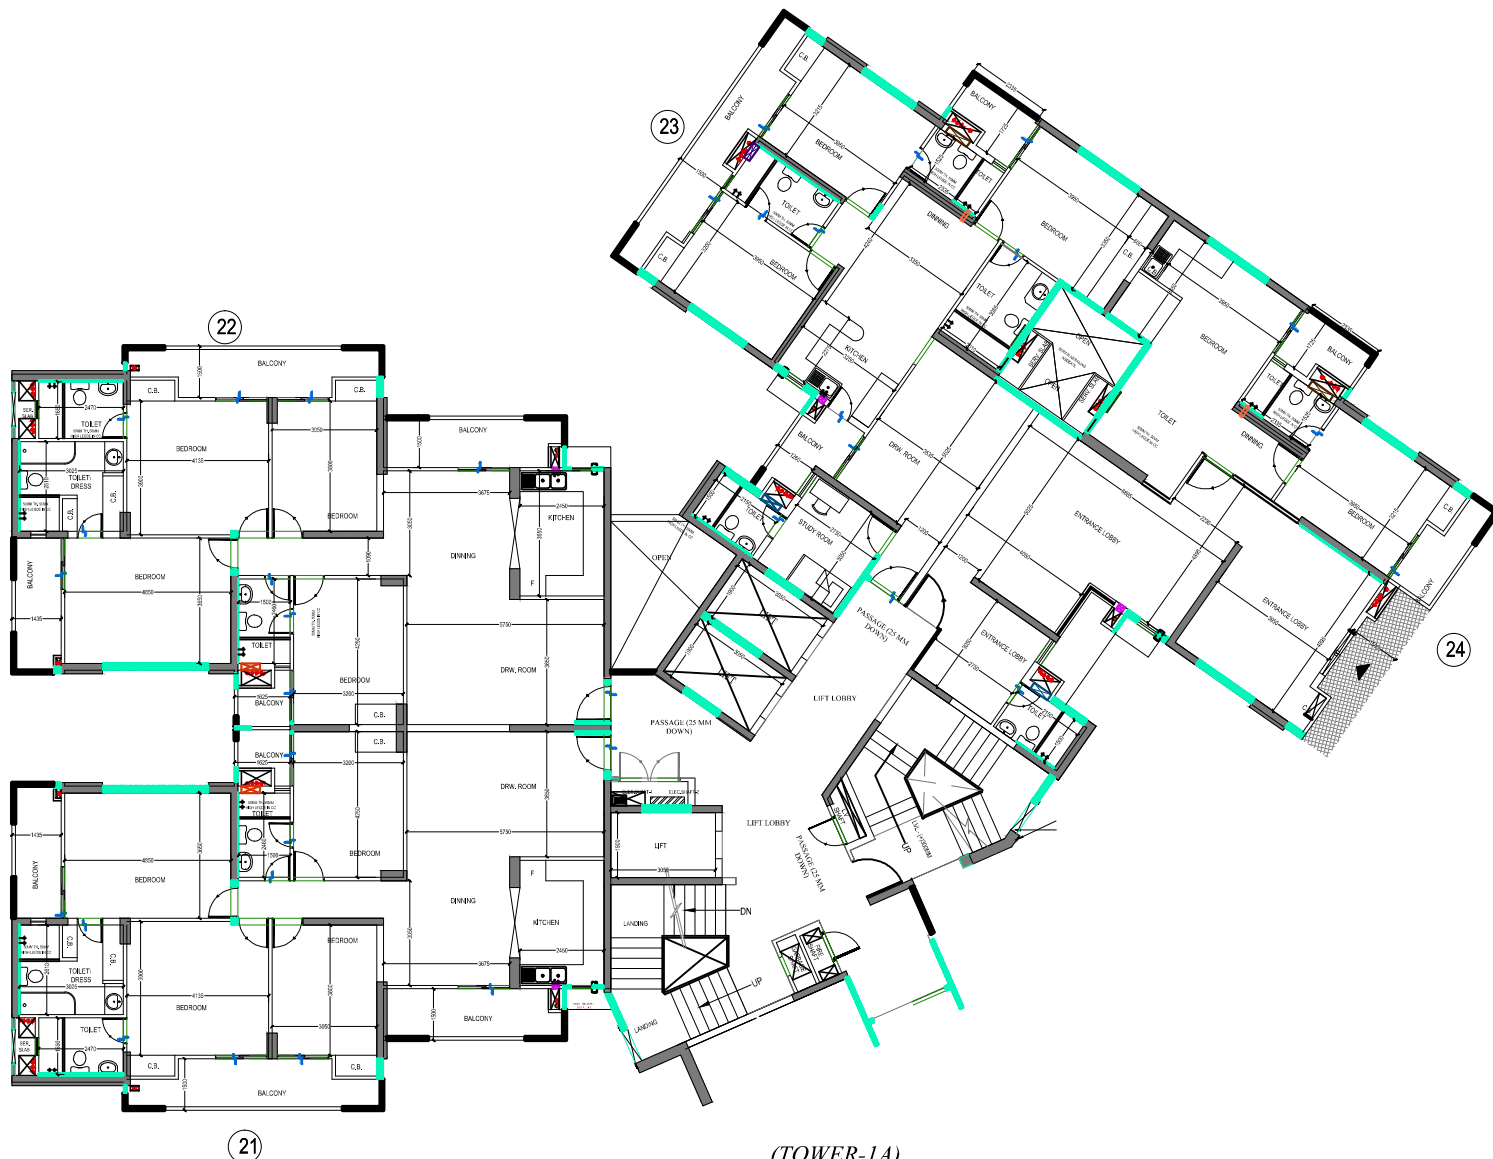

(TOWER-1A)
(GROUND FLOOR PLAN)

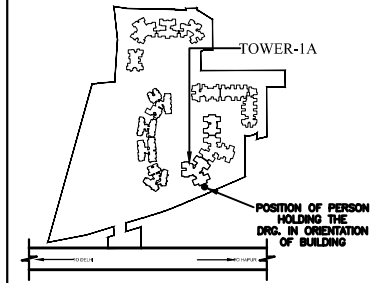

BUILDERS & PROMOTER :-

LANDCRAFT DEVELOPER'S PVT. LTD.


DRAWING TITLE:

(TOWER-1A)
(GROUND FLOOR PLAN)

DRAWN BY :-	CHECKED BY :-	DATED :-
HAMID	YASOOB	21.03.18
SCALE :-	DRG. NO. :-	JOB. NO. :-
N.T.S.	LC-GL-1A-AW-06	RO

- THIS DRAWING IS THE PROPERTY OF SPACE DESIGNERS AND IS NOT TO BE USED FOR ANY PURPOSE OTHER THAN FOR WHICH IT IS ISSUED WITH OUT PERMISSION OF ITS PRINCIPALS.
- THIS DRAWING IS TO BE READ IN CONJUNCTION WITH OTHER RELEVANT ARCHITECTURAL, STRUCTURAL AND OTHER SERVICES/CONSULTANTS DRAWING. IT SHALL BE THE DEEMED RESPONSIBILITY OF THE CONTRACTOR/FABRICATOR TO BRING IN TO NOTICE OF ARCHITECTS IF ANY DISCREPANCY WITHIN OR BETWEEN THE DRAWINGS PRIOR TO CONSTRUCTION.
- ALL WRITTEN DIMENSIONS ARE TO BE FOLLOWED AND THE DRAWING IS NOT TO BE SCALED.

ARCHITECTS :-
Space Designers International
B-34, Sector - 67, NOIDA - 201301
PH : +91-9711633717, 18, 19, 20
E-mail : spacesdi@gmail.com, www.spacedi.com

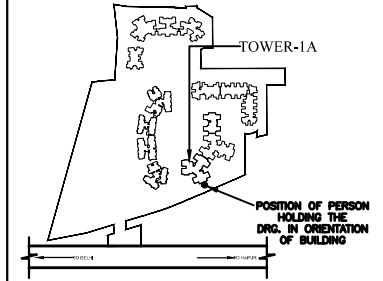

BUILDERS & PROMOTER :-

LANDCRAFT DEVELOPER'S PVT. LTD.

DRAWING TITLE:
(TOWER-1A)
(1st. TO 25th FLOOR PLAN)

DRAWN BY :-	CHECKED BY :-	DATED :-
HAMID	YASOOB	21.03.18
SCALE :-	DRG. NO. :-	JOB. NO. :-
N.T.S.	LC-GL-1A-AW-06	RO

- THIS DRAWING IS THE PROPERTY OF SPACE DESIGNERS AND IS NOT TO BE USED FOR ANY PURPOSE OTHER THAN FOR WHICH IT IS ISSUED WITH OUT PERMISSION OF ITS PRINCIPALS.
- THIS DRAWING IS TO BE READ IN CONJUNCTION WITH OTHER RELEVANT ARCHITECTURAL, STRUCTURAL AND OTHER SERVICES/CONSULTANTS DRAWING. IT SHALL BE THE DEEMED RESPONSIBILITY OF THE CONTRACTOR/FABRICATOR TO BRING IN TO NOTICE OF ARCHITECTS IF ANY DISCREPANCY WITHIN OR BETWEEN THE DRAWINGS PRIOR TO CONSTRUCTION.
- ALL WRITTEN DIMENSIONS ARE TO BE FOLLOWED AND THE DRAWING IS NOT TO BE SCALED.

ARCHITECTS :-
Space Designers International
B-34, Sector - 67, NOIDA - 201301
PH : +91-9711633717, 18, 19, 20
E-mail : spacesdi@gmail.com, www.spacedi.com

BLOCK-A
PART-3A

Block A (PART-3A)
SCHEDULE OF ROOMS & AREAS

Sl. No.	Room No.	Room Name	Area (sq. ft.)	Remarks
1	101	101	100	
2	102	102	100	
3	103	103	100	
50	150	150	100	

BLOCK-A
PART-2A

Block A (PART-2A)
SCHEDULE OF ROOMS & AREAS

Sl. No.	Room No.	Room Name	Area (sq. ft.)	Remarks
1	201	201	100	
2	202	202	100	
3	203	203	100	
50	250	250	100	

BLOCK-A
PART-1A

Block A (PART-1A)
SCHEDULE OF ROOMS & AREAS

Sl. No.	Room No.	Room Name	Area (sq. ft.)	Remarks
1	301	301	100	
2	302	302	100	
3	303	303	100	
4	304	304	100	
5	305	305	100	
6	306	306	100	
7	307	307	100	
8	308	308	100	
9	309	309	100	
10	310	310	100	
11	311	311	100	
12	312	312	100	
13	313	313	100	
14	314	314	100	
15	315	315	100	
16	316	316	100	
17	317	317	100	
18	318	318	100	
19	319	319	100	
20	320	320	100	
21	321	321	100	
22	322	322	100	
23	323	323	100	
24	324	324	100	
25	325	325	100	
26	326	326	100	
27	327	327	100	
28	328	328	100	
29	329	329	100	
30	330	330	100	
31	331	331	100	
32	332	332	100	
33	333	333	100	
34	334	334	100	
35	335	335	100	
36	336	336	100	
37	337	337	100	
38	338	338	100	
39	339	339	100	
40	340	340	100	
41	341	341	100	
42	342	342	100	
43	343	343	100	
44	344	344	100	
45	345	345	100	
46	346	346	100	
47	347	347	100	
48	348	348	100	
49	349	349	100	
50	350	350	100	

BLOCK-A (PART- 1A, 2A & 3A)
GROUND FLOOR PLAN



اس کی تصدیق
محکمہ تعمیرات عامہ
کراچی

اس کی تصدیق
محکمہ تعمیرات عامہ
کراچی

PROJECT :-
RESIDENTIAL GROUP HOUSING
AT POCKET F-1
"LANDCRAFT GOLF LINKS"
(INTEGRATED TOWNSHIP)
VILL. - MEHRAULI, GHAZIABAD (R.P.)

BUILDERS & PROMOTER :-
LANDCRAFT DEVELOPERS PVT. LTD
C-22, R.D.C. RAJNAGAR
GHAZIABAD

DRAWING TITLE :- BLOCK-A (PART- 1A, 2A & 3A)
GROUND FLOOR PLAN

PROJECTED BY
Space Designers
Architects Pk 120
11/100, INDUSTRIAL, GHAZIABAD
FOR CONSULTATION, APPROVAL, AND REGISTRATION PURPOSES

OWNER'S SIGN

ARCHITECT'S SIGN

BLOCK-A
PART-3A

BLOCK-A
PART-2A

BLOCK-A PART-3A
SUMMARY OF ROOMS & AREAS

Room No.	Room Name	Area (sq. ft.)	Volume (cu. ft.)	Remarks
31	Room	1000	30000	
32	Room	1000	30000	
BLOCK-A PART-2A
SUMMARY OF ROOMS & AREAS

Room No.	Room Name	Area (sq. ft.)	Volume (cu. ft.)	Remarks
21	Room	1000	30000	
22	Room	1000	30000	
BLOCK-A PART-1A
SUMMARY OF ROOMS & AREAS

Room No.	Room Name	Area (sq. ft.)	Volume (cu. ft.)	Remarks
11	Room	1000	30000	
12	Room	1000	30000	
BLOCK-A (PART- 1A,2A & 3A)
1st TO 28th. FLOOR PLAN

PROJECT :-
RESIDENTIAL GROUP HOUSING
AT POCKET P-1
"LANDCRAFT GOLF LINKS"
(INTEGRATED TOWNSHIP)
VILL - MEHRAULL, GHAZIABAD (U.P.)

BUILDERS & PROMOTER :-
LANDCRAFT DEVELOPERS PVT. LTD
C - 22, R.D.C. RAJNAGAR
GHAZIABAD

DRAWING TITLE :- BLOCK-A (PART- 1A,2A & 3A)
1st TO 28th. FLOOR PLAN

ARCHITECT :-
Space Designers International
Architects Pvt. Ltd.
B-11, 1st FLOOR, VASANT VIHAR, GHAZIABAD
U.P. INDIA. TEL: 0120-2611111, 2611112
E-MAIL: info@space-designers.com

OWNER'S SIGN

ARCHITECT'S SIGN

BLOCK-A
PART-3A

BLOCK-A PART-3A
SCHEDULE OF ROOMS & AREAS

Sl. No.	Room No.	Room Name	Area (sq. m.)	Total Area (sq. m.)
1	101	101	100	100
2	102	102	100	200
3	103	103	100	300
4	104	104	100	400
5	105	105	100	500
6	106	106	100	600
7	107	107	100	700
8	108	108	100	800
9	109	109	100	900
10	110	110	100	1000
11	111	111	100	1100
12	112	112	100	1200
13	113	113	100	1300
14	114	114	100	1400
15	115	115	100	1500
16	116	116	100	1600
17	117	117	100	1700
18	118	118	100	1800
19	119	119	100	1900
20	120	120	100	2000


BLOCK-A
PART-2A

BLOCK-A PART-2A
SCHEDULE OF ROOMS & AREAS

Sl. No.	Room No.	Room Name	Area (sq. m.)	Total Area (sq. m.)
1	201	201	100	100
2	202	202	100	200
3	203	203	100	300
4	204	204	100	400
5	205	205	100	500
6	206	206	100	600
7	207	207	100	700
8	208	208	100	800
9	209	209	100	900
10	210	210	100	1000
11	211	211	100	1100
12	212	212	100	1200
13	213	213	100	1300
14	214	214	100	1400
15	215	215	100	1500
16	216	216	100	1600
17	217	217	100	1700
18	218	218	100	1800
19	219	219	100	1900
20	220	220	100	2000

BLOCK-A PART-1A
SCHEDULE OF ROOMS & AREAS

Sl. No.	Room No.	Room Name	Area (sq. m.)	Total Area (sq. m.)
1	301	301	100	100
2	302	302	100	200
3	303	303	100	300
4	304	304	100	400
5	305	305	100	500
6	306	306	100	600
7	307	307	100	700
8	308	308	100	800
9	309	309	100	900
10	310	310	100	1000
11	311	311	100	1100
12	312	312	100	1200
13	313	313	100	1300
14	314	314	100	1400
15	315	315	100	1500
16	316	316	100	1600
17	317	317	100	1700
18	318	318	100	1800
19	319	319	100	1900
20	320	320	100	2000

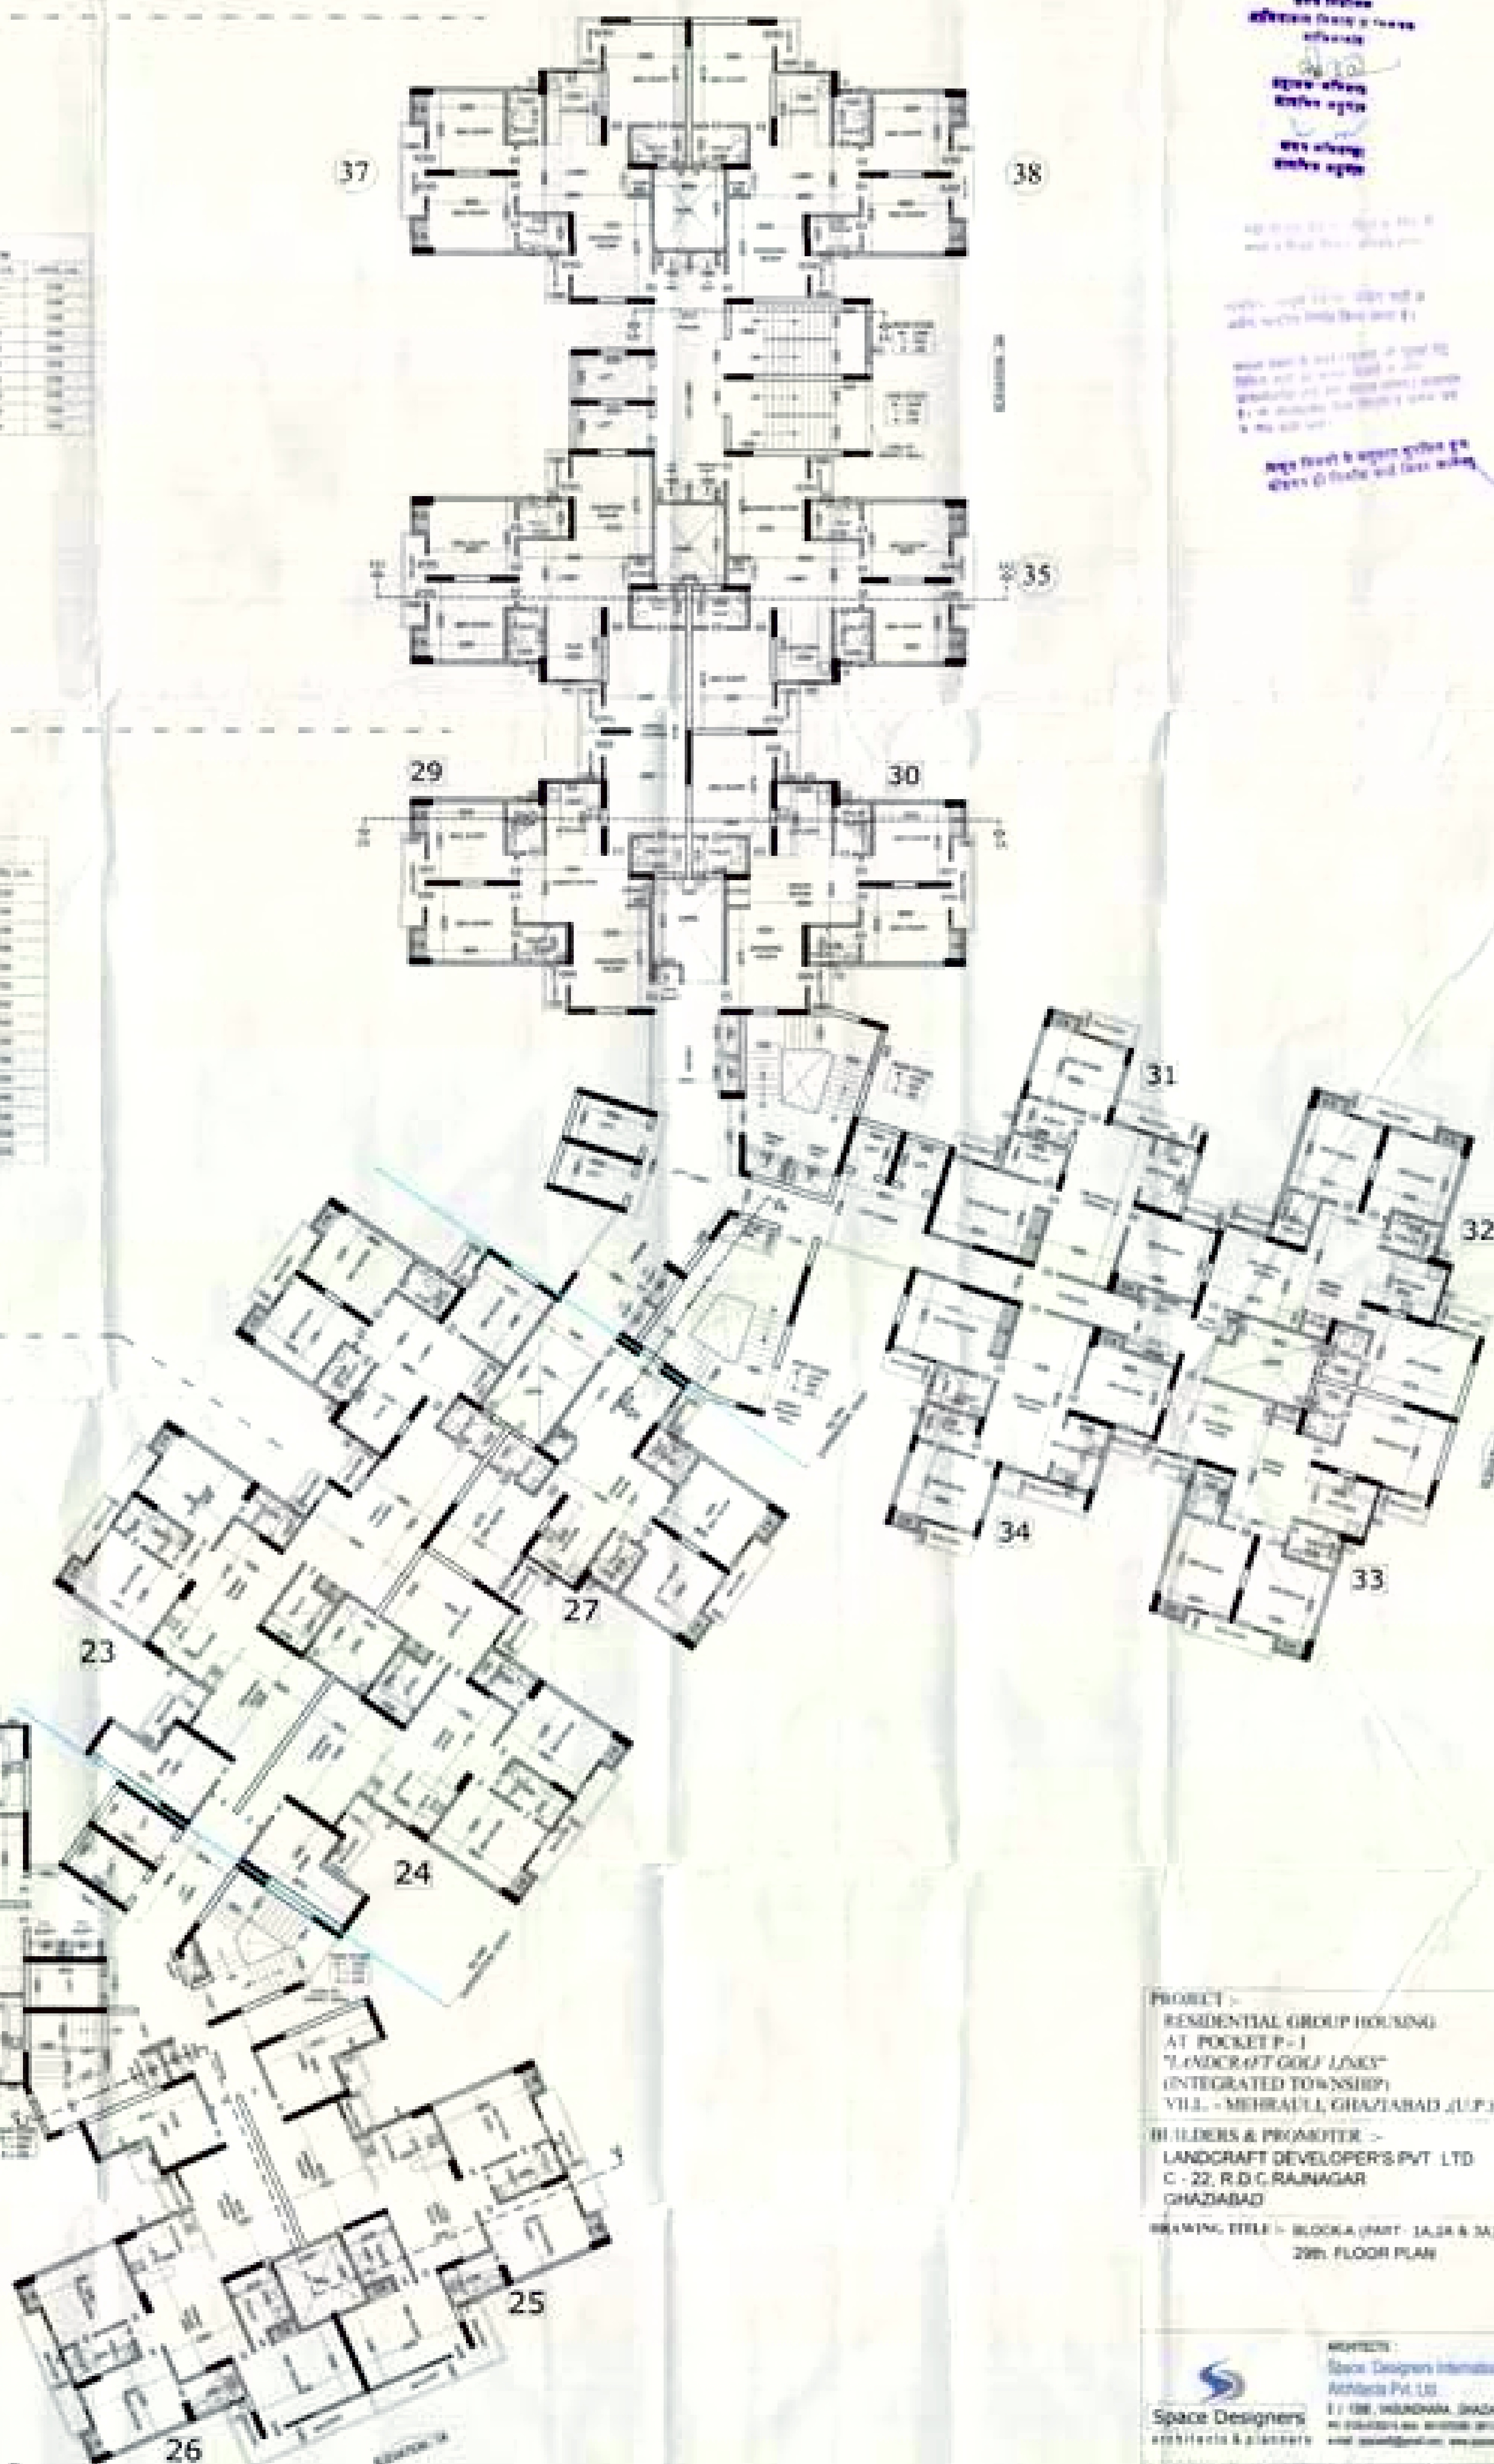

BLOCK-A (PART- 1A,2A & 3A)
29th. FLOOR PLAN

सर्वोच्च न्यायालय के आदेश पर
प्रमाणित किया गया है कि
यह प्रमाणित किया गया है कि

सर्वोच्च न्यायालय के आदेश पर
प्रमाणित किया गया है कि
यह प्रमाणित किया गया है कि



PROJECT -
RESIDENTIAL GROUP HOUSING
AT POCKET P-1
"LANDCRAFT GOLF LINKS"
(INTEGRATED TOWNSHIP)
VILL. - MEHRAULI, GHATABARAD (U.P.)
OWNERS & PROMOTER -
LANDCRAFT DEVELOPERS PVT. LTD
C - 22, R.D.C. RAJNAGAR
GHATABARAD
DRAWING TITLE - BLOCK-A (PART- 1A,2A & 3A)
29th. FLOOR PLAN

ARCHITECT -
Space Designers International
Architects Pvt. Ltd.
1/118, HANSHIKA, GHATABARAD
IN INDIA AND ABROAD
www.space-designers.com

OWNER'S SIGN
ARCHITECT'S SIGN
DATE: 11.11.2024
PAGE NO. - 175



TOWER- 1A
1st.TO 25th. FLOOR PLAN

Handwritten notes in Hindi, likely providing additional specifications or instructions related to the floor plan.

Handwritten notes in Hindi, likely providing additional specifications or instructions related to the floor plan.




TOWER-1A
SCHEDULE OF DOOR & WINDOW

TYPE	NO.	SIZE (mm)	QTY
1	1000 x 2000	1	1
2	1000 x 2000	1	1
PROJECT -
RESIDENTIAL GROUP HOUSING
AT POCKET P-1
"LANDSCAPE GOLF LINKS"
(INTEGRATED TOWNSHIP)
VILL - MEERUT, GHAZIABAD (U.P.)
BUILDER & PROMOTER -
M/S LANDSCAPE DEVELOPERS PVT. LTD.
GOLF LINKS, MEERUT, GHAZIABAD, U.P.
DRAWING TITLE - TOWER- 1A
1st.TO 25th. FLOOR PLAN



OWNERS SIGN
ARCHITECTS SIGN

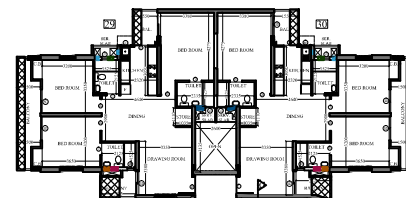

1/26



COMPOUND AREA



FLAT AREA DETAIL
FLAT NO. - 20 (EXISTING)
FLAT TO 2ND FLOOR PLAN

FLAT AREA DETAIL	FLAT NO. - 20 (EXISTING)	FLAT TO 2ND FLOOR PLAN
AREA	10.000	10.000
PERIMETER	40.000	40.000
TOTAL AREA	10.000	10.000
TOTAL PERIMETER	40.000	40.000

FLAT AREA DETAIL
FLAT NO. - 20 (EXISTING)
FLAT TO 2ND FLOOR PLAN

FLAT AREA DETAIL	FLAT NO. - 20 (EXISTING)	FLAT TO 2ND FLOOR PLAN
AREA	10.000	10.000
PERIMETER	40.000	40.000
TOTAL AREA	10.000	10.000
TOTAL PERIMETER	40.000	40.000

FLAT AREA DETAIL	FLAT NO. - 20 (EXISTING)	FLAT TO 2ND FLOOR PLAN
AREA	10.000	10.000
PERIMETER	40.000	40.000
TOTAL AREA	10.000	10.000
TOTAL PERIMETER	40.000	40.000

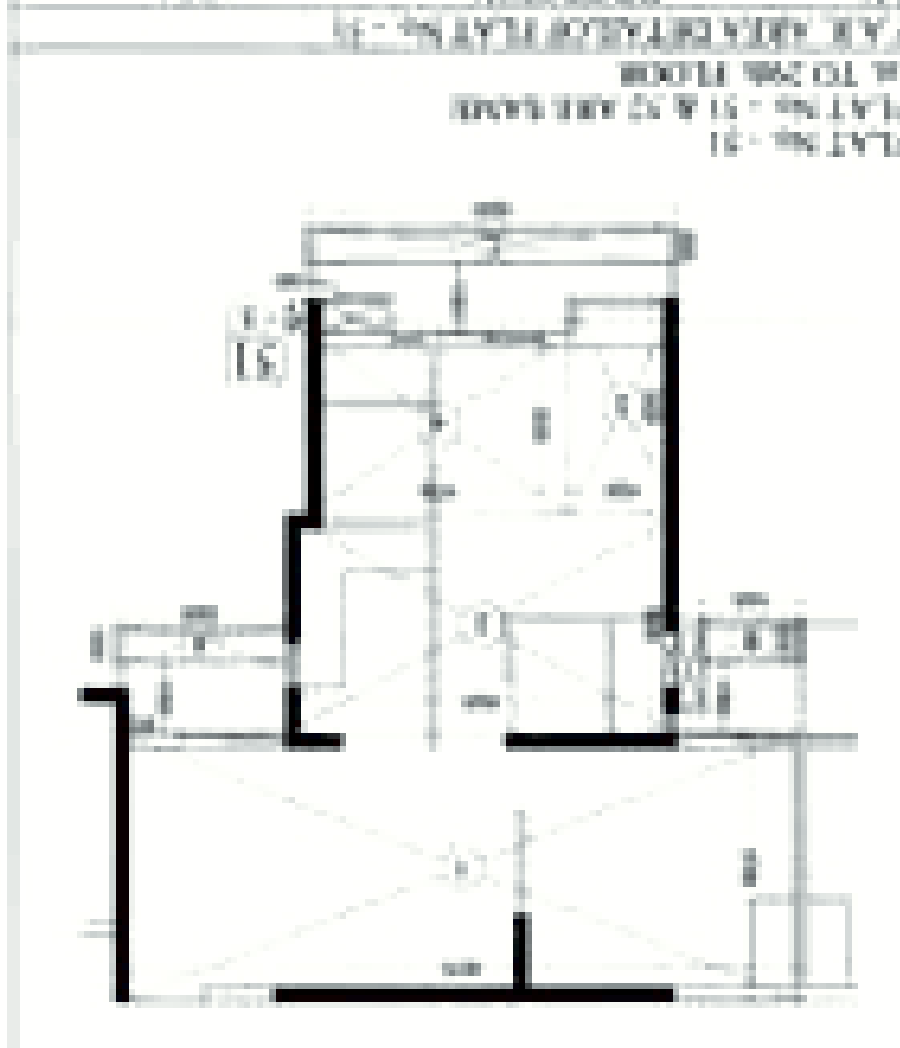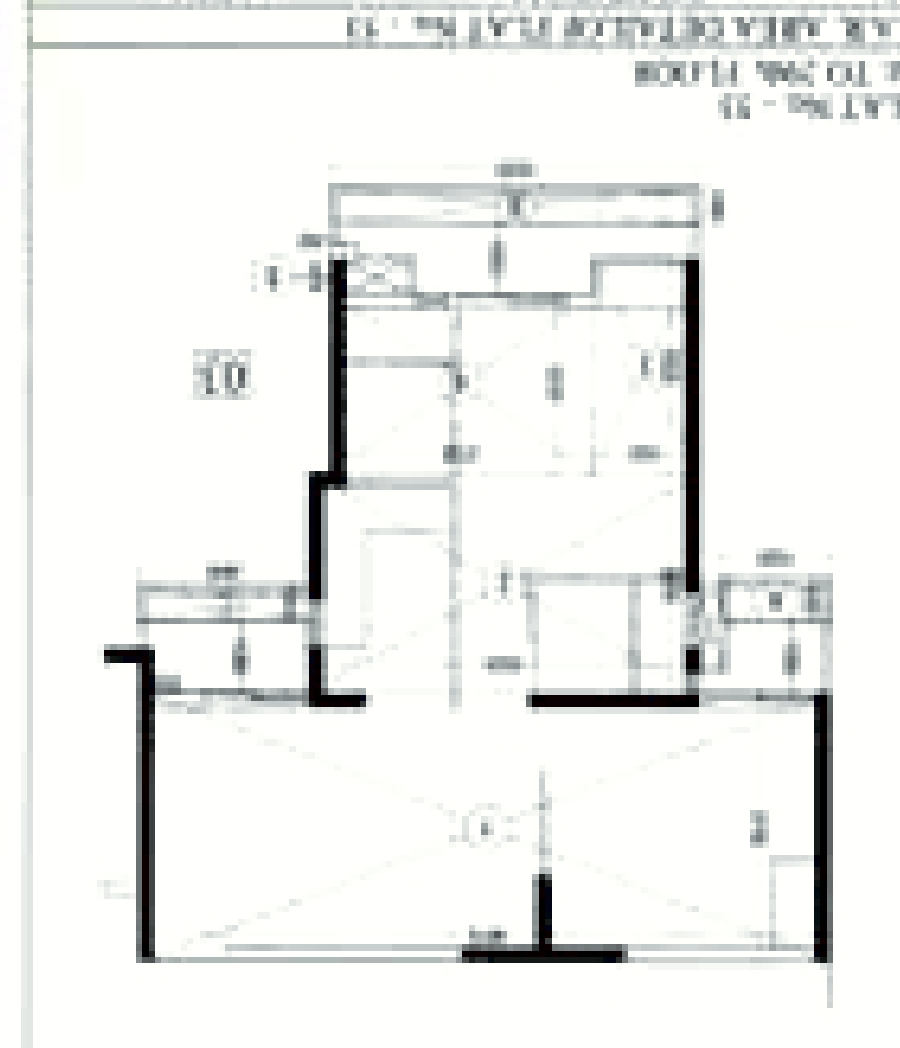


FLAT AREA DETAIL	FLAT NO. - 20 (EXISTING)	FLAT TO 2ND FLOOR PLAN
AREA	10.000	10.000
PERIMETER	40.000	40.000
TOTAL AREA	10.000	10.000
TOTAL PERIMETER	40.000	40.000




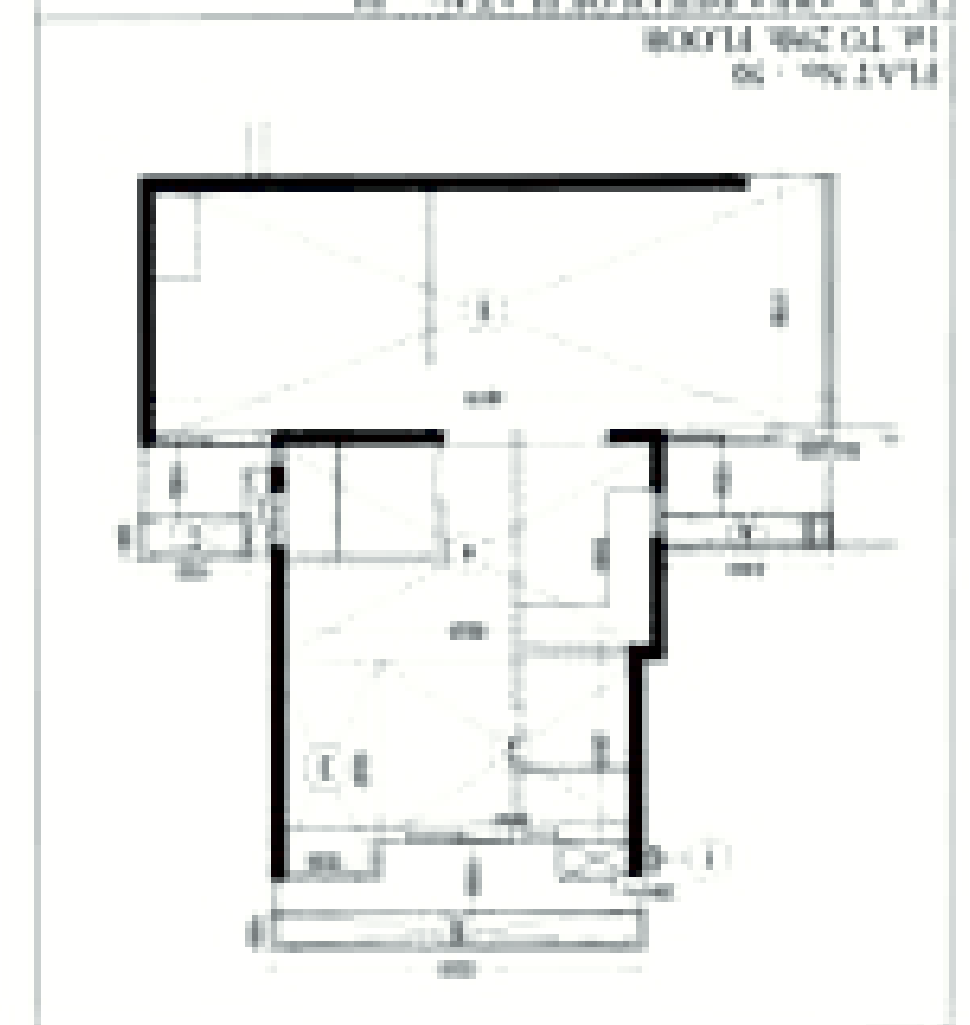


FLAT AREA DETAIL	FLAT NO. - 20 (EXISTING)	FLAT TO 2ND FLOOR PLAN
AREA	10.000	10.000
PERIMETER	40.000	40.000
TOTAL AREA	10.000	10.000
TOTAL PERIMETER	40.000	40.000

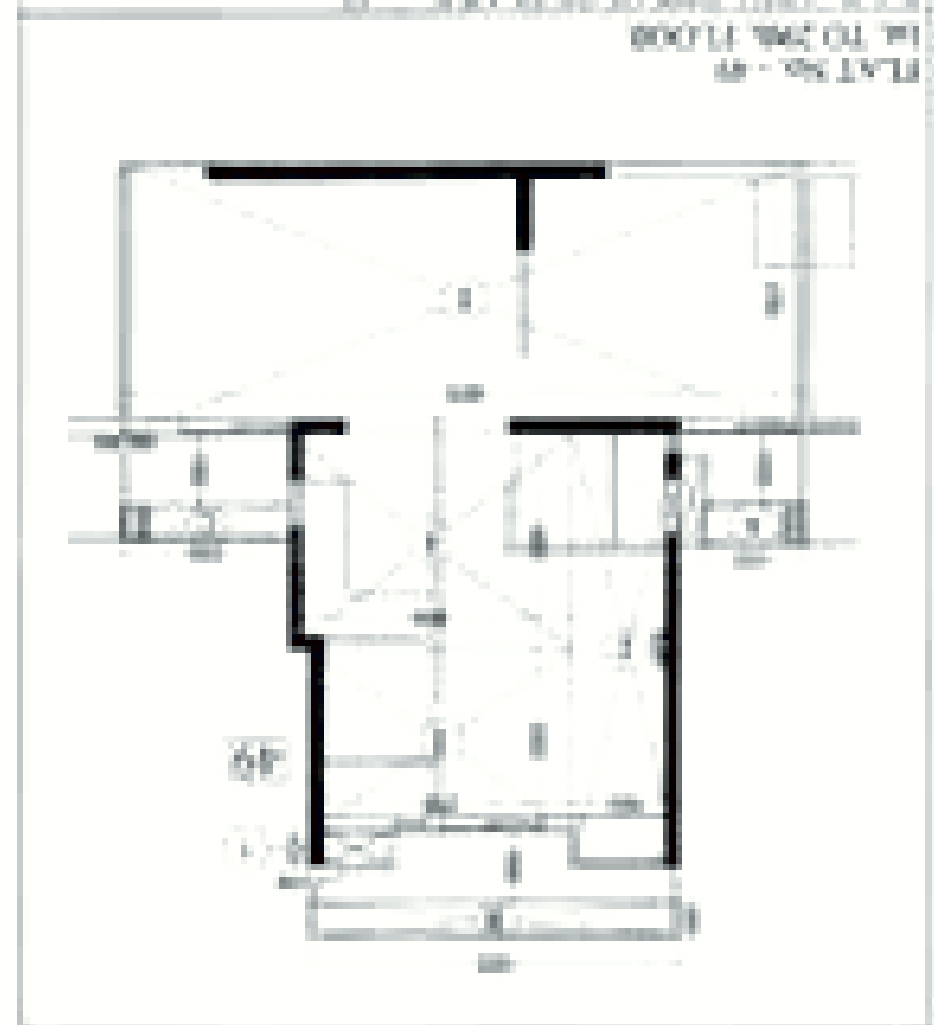

FLAT AREA DETAIL	FLAT NO. - 20 (EXISTING)	FLAT TO 2ND FLOOR PLAN
AREA	10.000	10.000
PERIMETER	40.000	40.000
TOTAL AREA	10.000	10.000
TOTAL PERIMETER	40.000	40.000

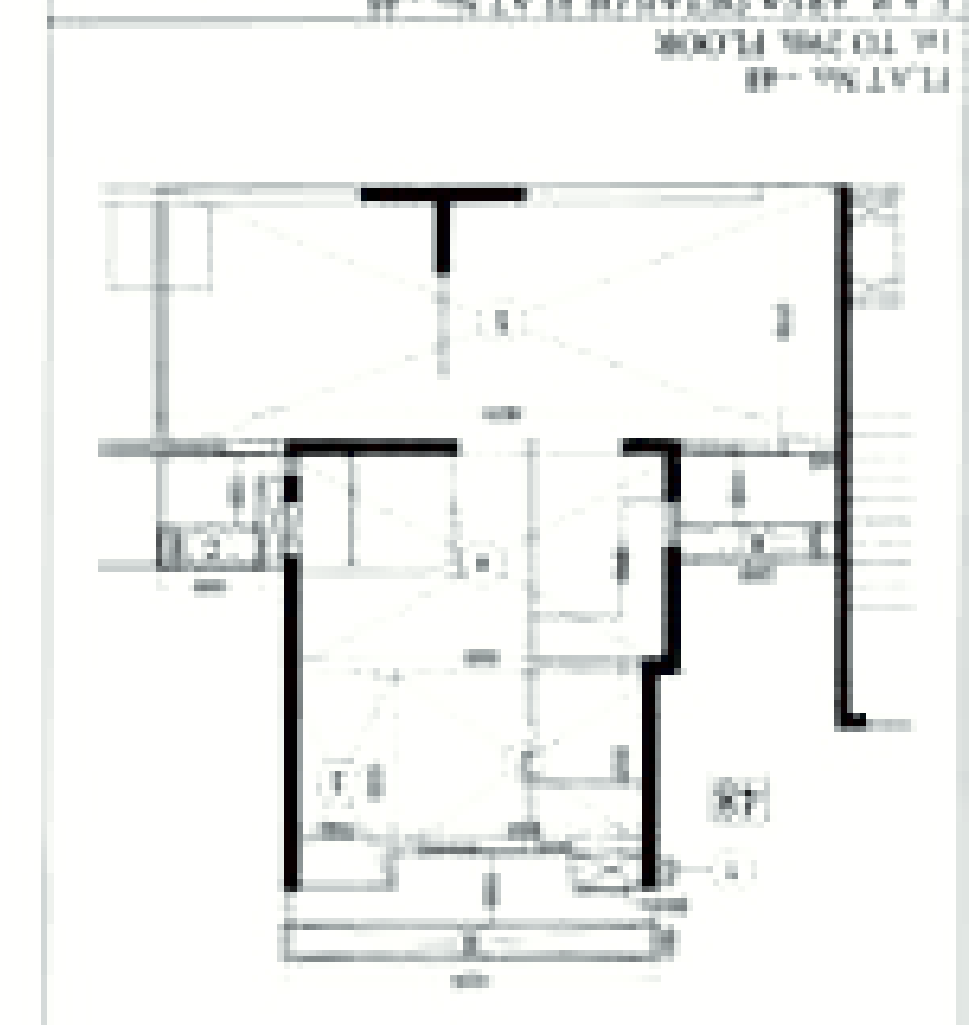

FLAT AREA DETAIL	FLAT NO. - 20 (EXISTING)	FLAT TO 2ND FLOOR PLAN
AREA	10.000	10.000
PERIMETER	40.000	40.000
TOTAL AREA	10.000	10.000
TOTAL PERIMETER	40.000	40.000

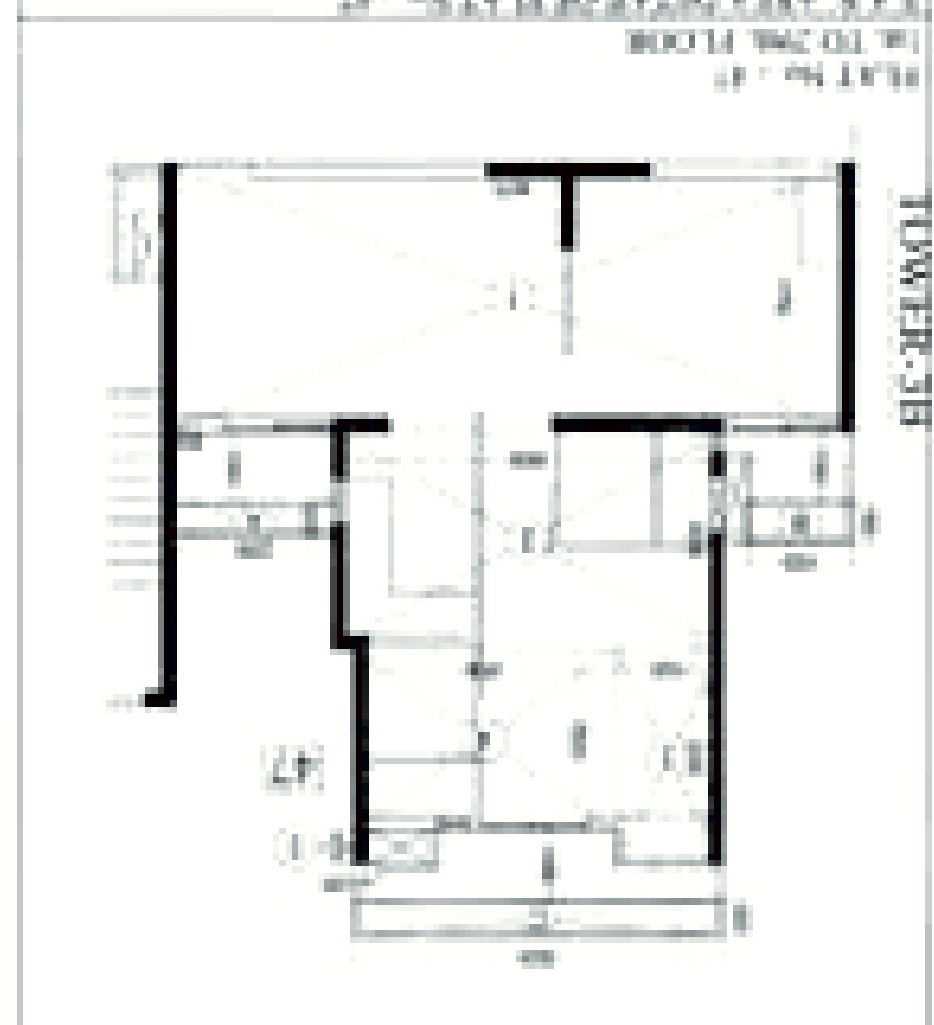


ELEVATION: 2B

BLOCK-B
PART-1B

BLOCK-B
PART-2B

ELEVATION -1B


ELEVATION -2B

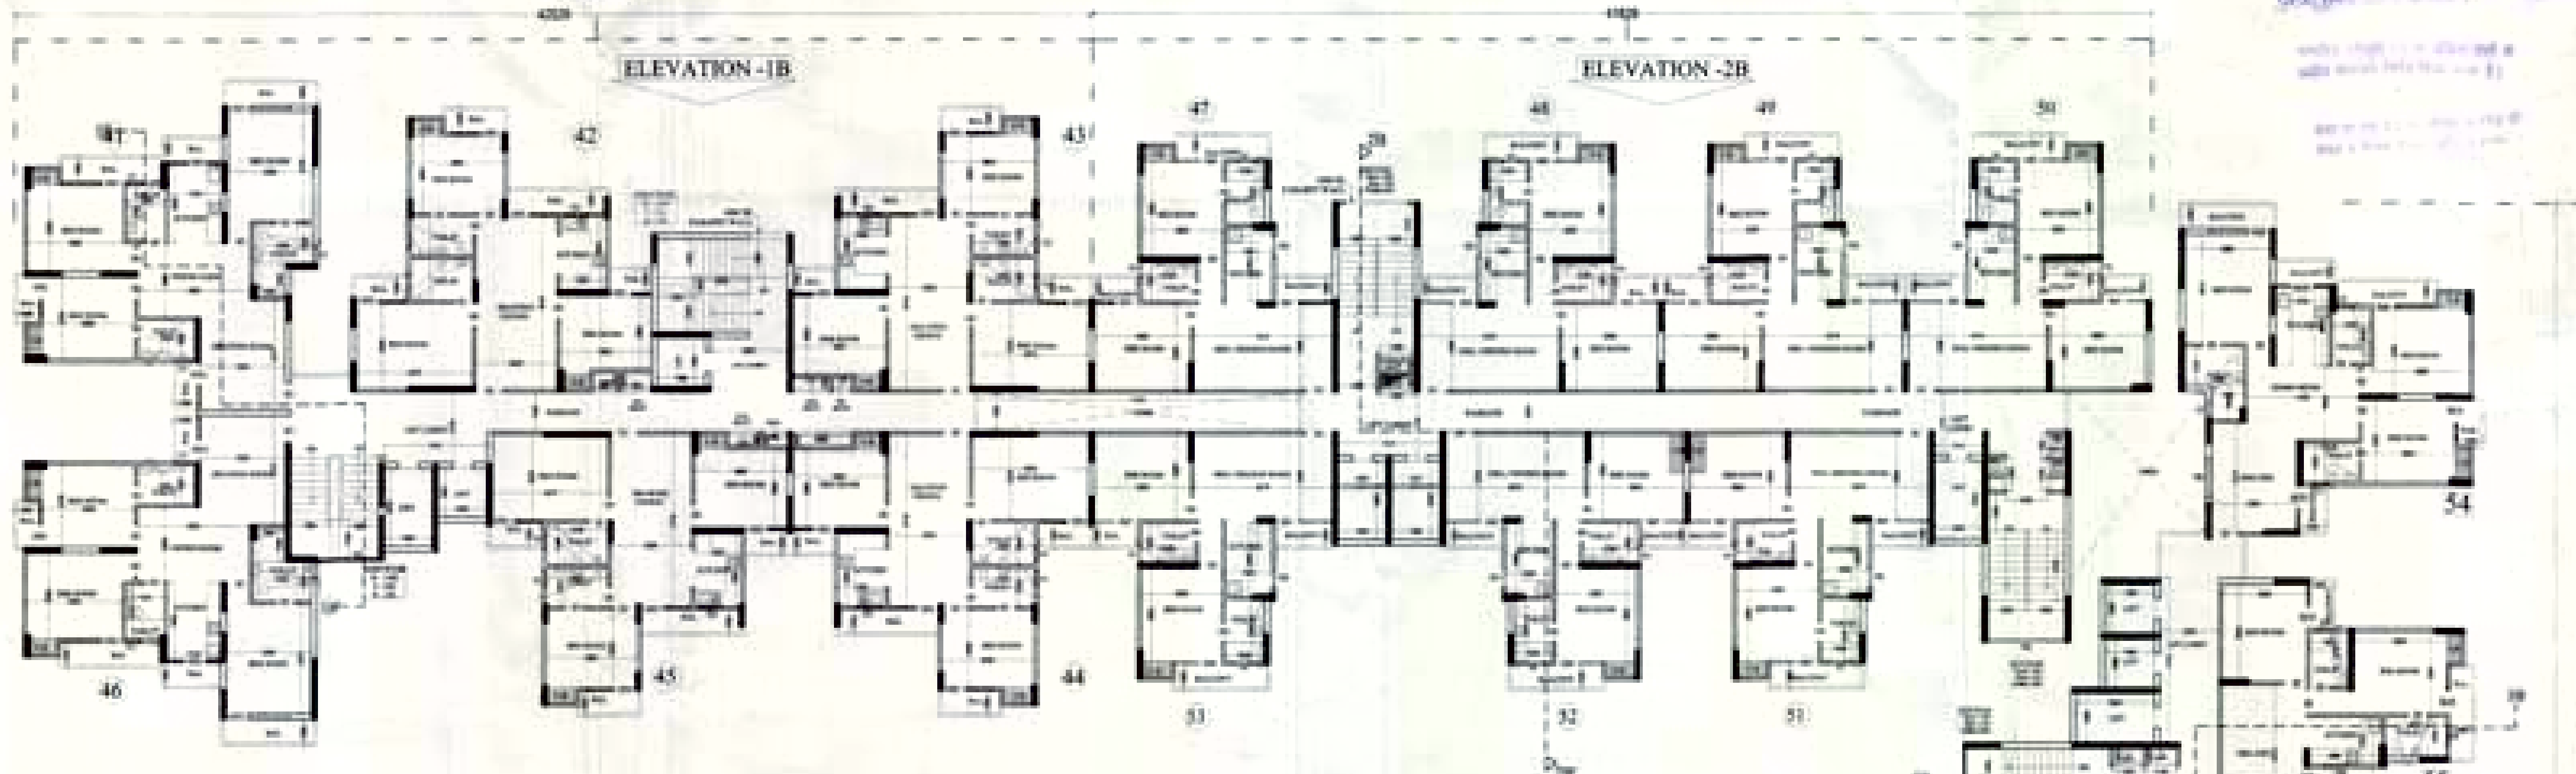

BLOCK-B (PART- 1B,2B & 3B)
1st TO 28th FLOOR PLAN

BLOCK-B
PART-3B

ELEVATION -3B

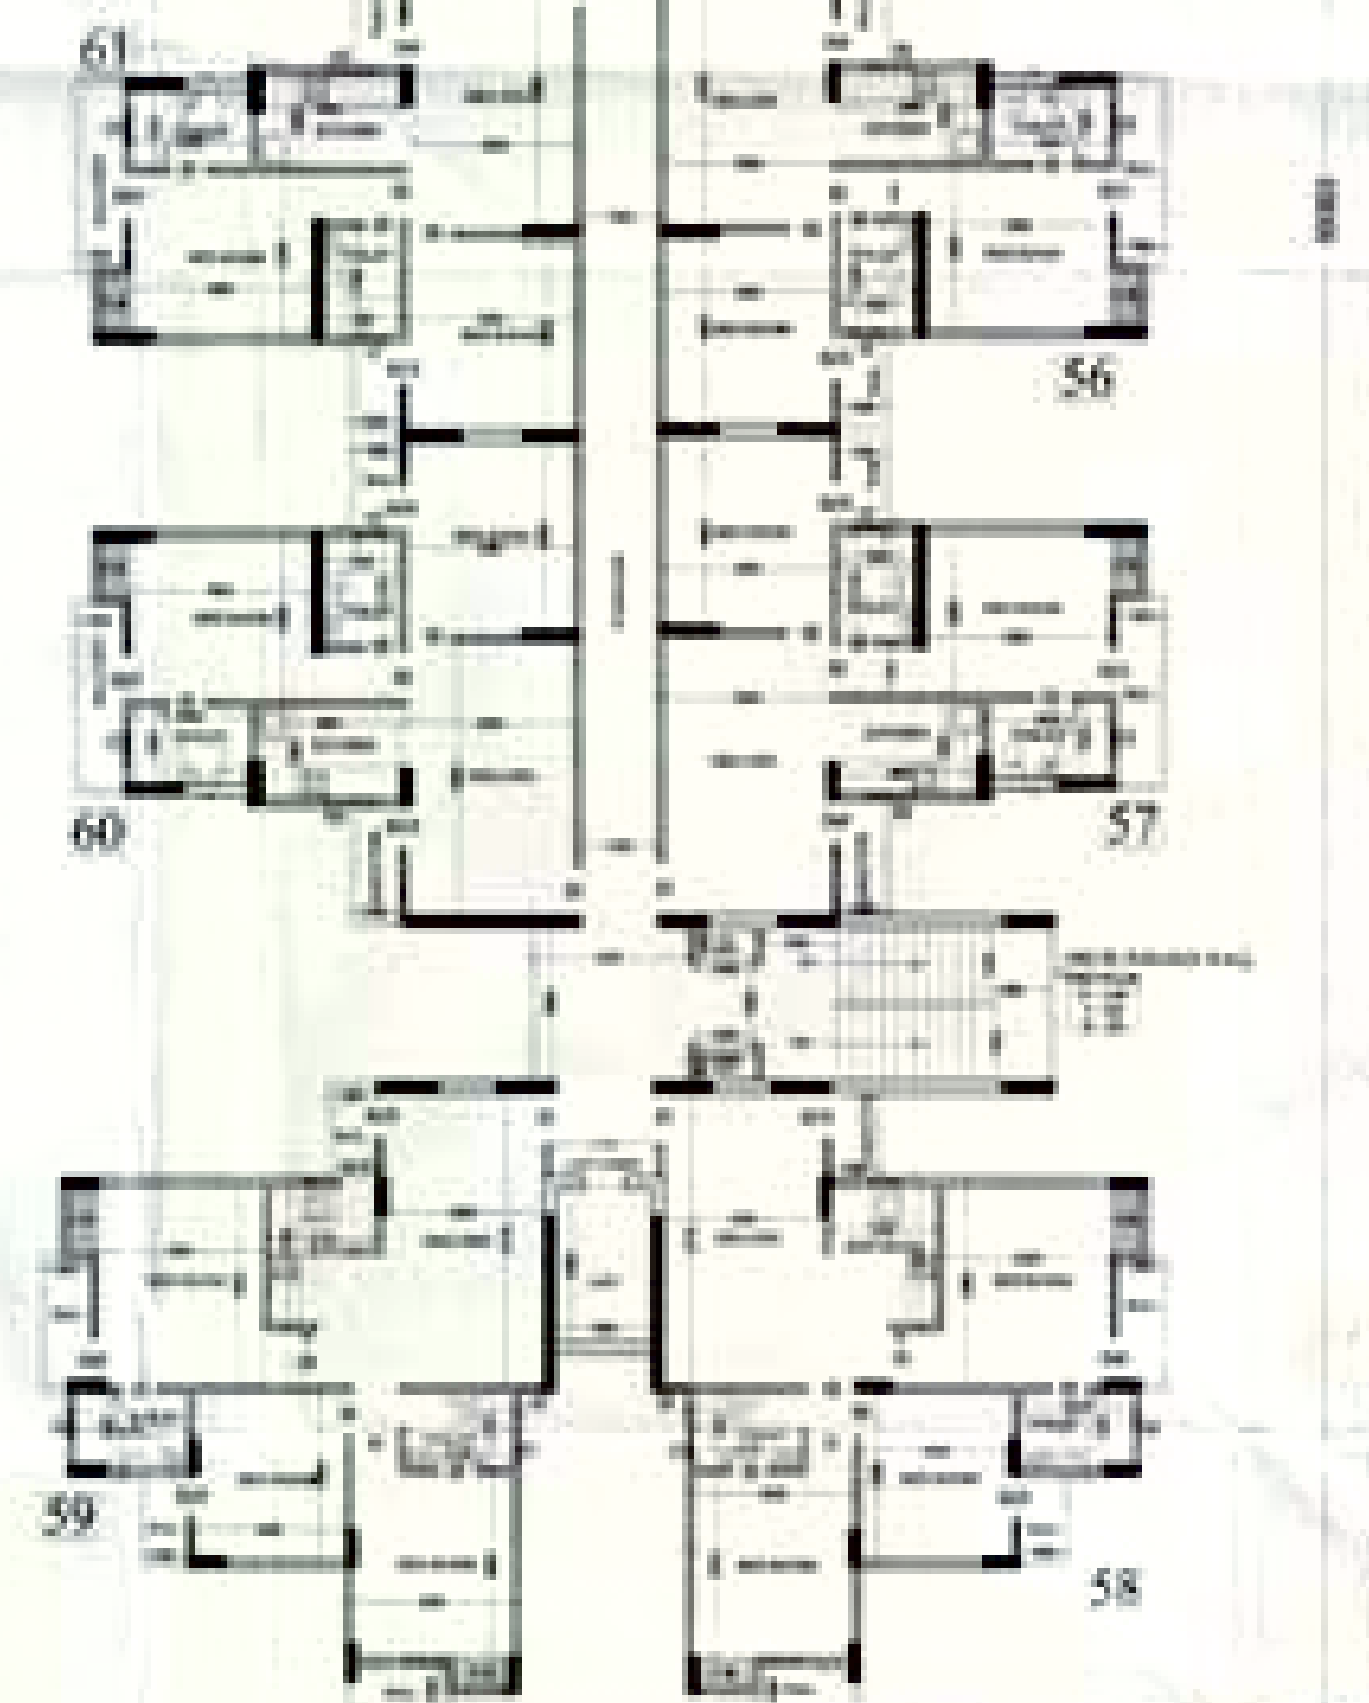

PROJECT -
RESIDENTIAL GROUP HOUSING
AT POCKET F-1
"LANDCRAFT GOLF LINKS"
INTEGRATED TOWNSHIP
VILL - MIRAHAJI, GHAZIABAD (D.P.)
BUILDER & PROMOTER -
LANDCRAFT DEVELOPERS PVT. LTD.
C-22, R.D.C. RAJNAGAR
GHAZIABAD.

DRAWING TITLE - BLOCK-B (PART- 1B,2B & 3B)
1st TO 28th FLOOR PLAN

DESIGNER
Space Designers International
Architects Pvt. Ltd.
11/108, ANANDAPUR, GHAZIABAD
U.P. INDIA
ARCHITECTS FOR
OWNER'S USE

FOR CIRCULATION
FOR ARCHITECTS
FOR OWNER'S USE




DATE
SCALE
BY
CHECKED BY

Page 1 of 1

BLOCK-B
PART-1B


BLOCK-B
PART-2B

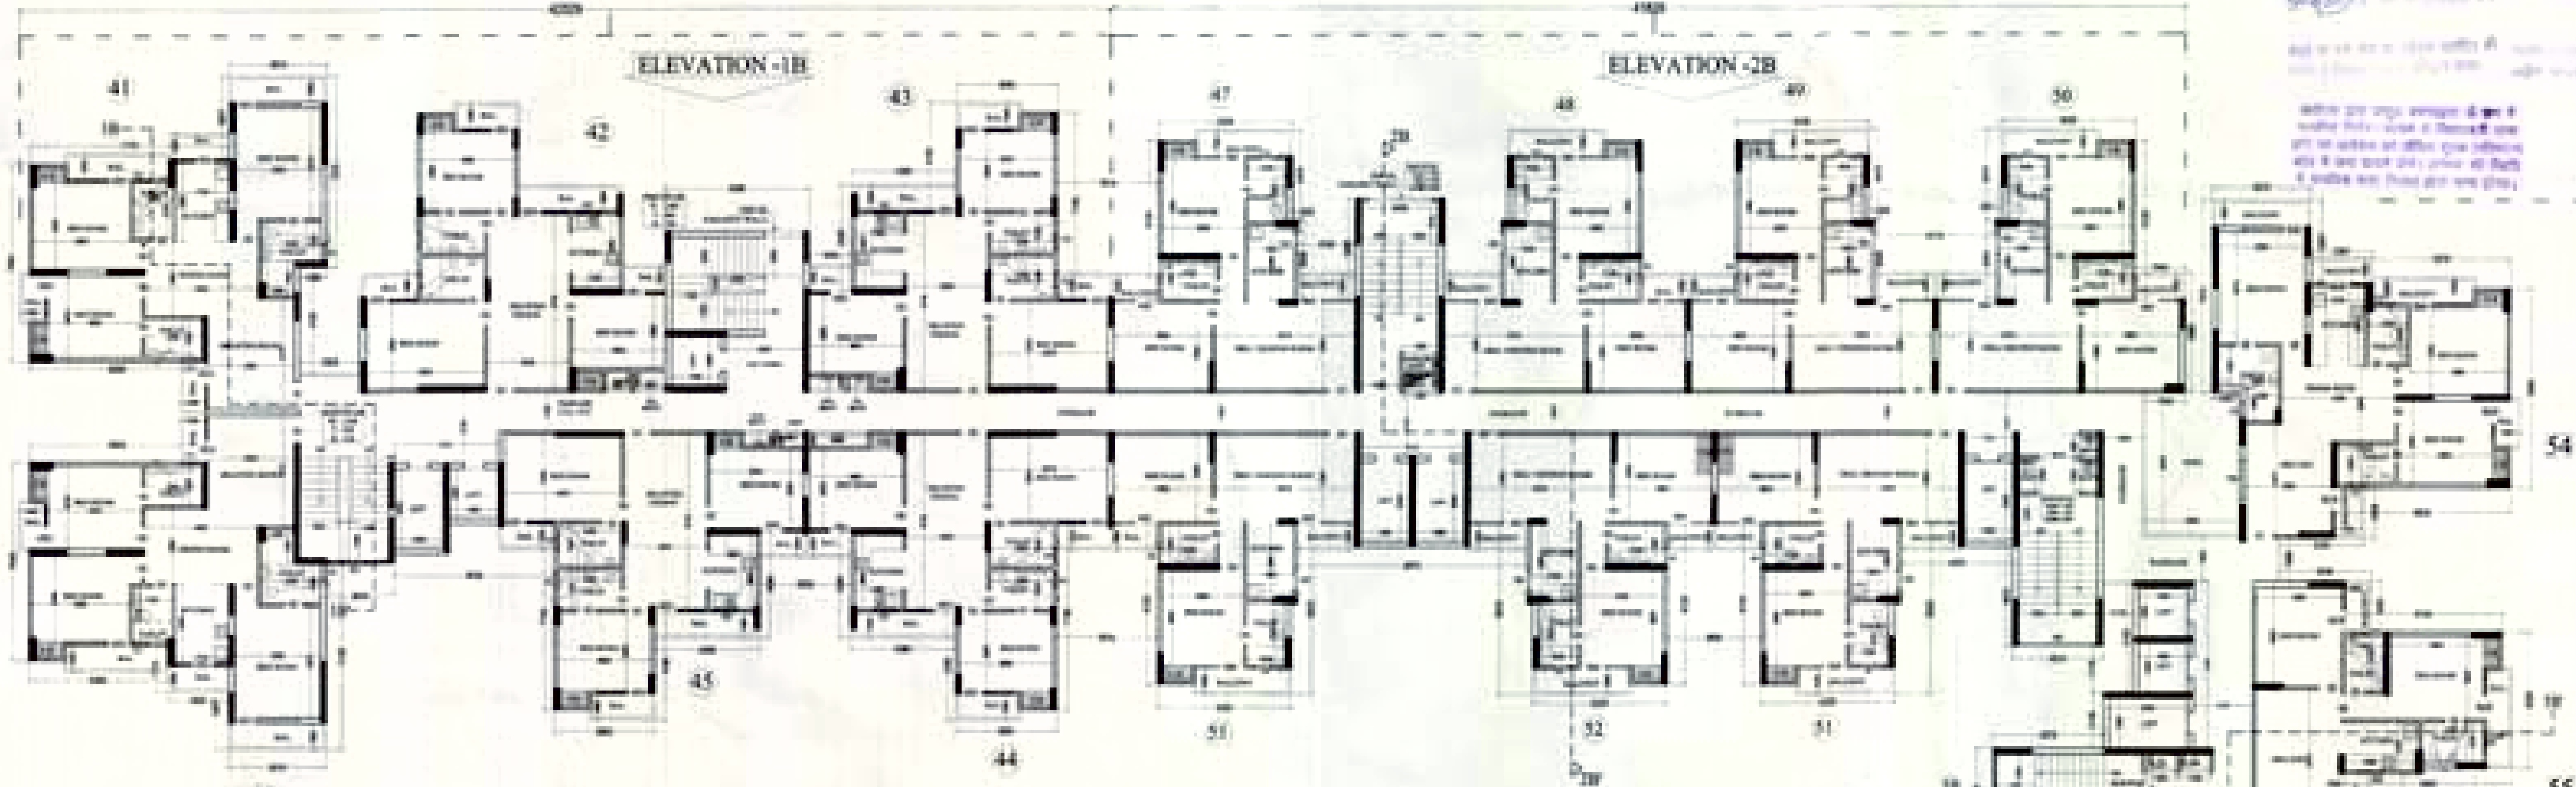

BLOCK-B (PART- 1B,2B & 3B)
29th. FLOOR PLAN

DOOR WINDOW SCHEDULE

NO.	DESCRIPTION	QTY	UNIT
1	DOOR	1	NO.
2	DOOR	1	NO.
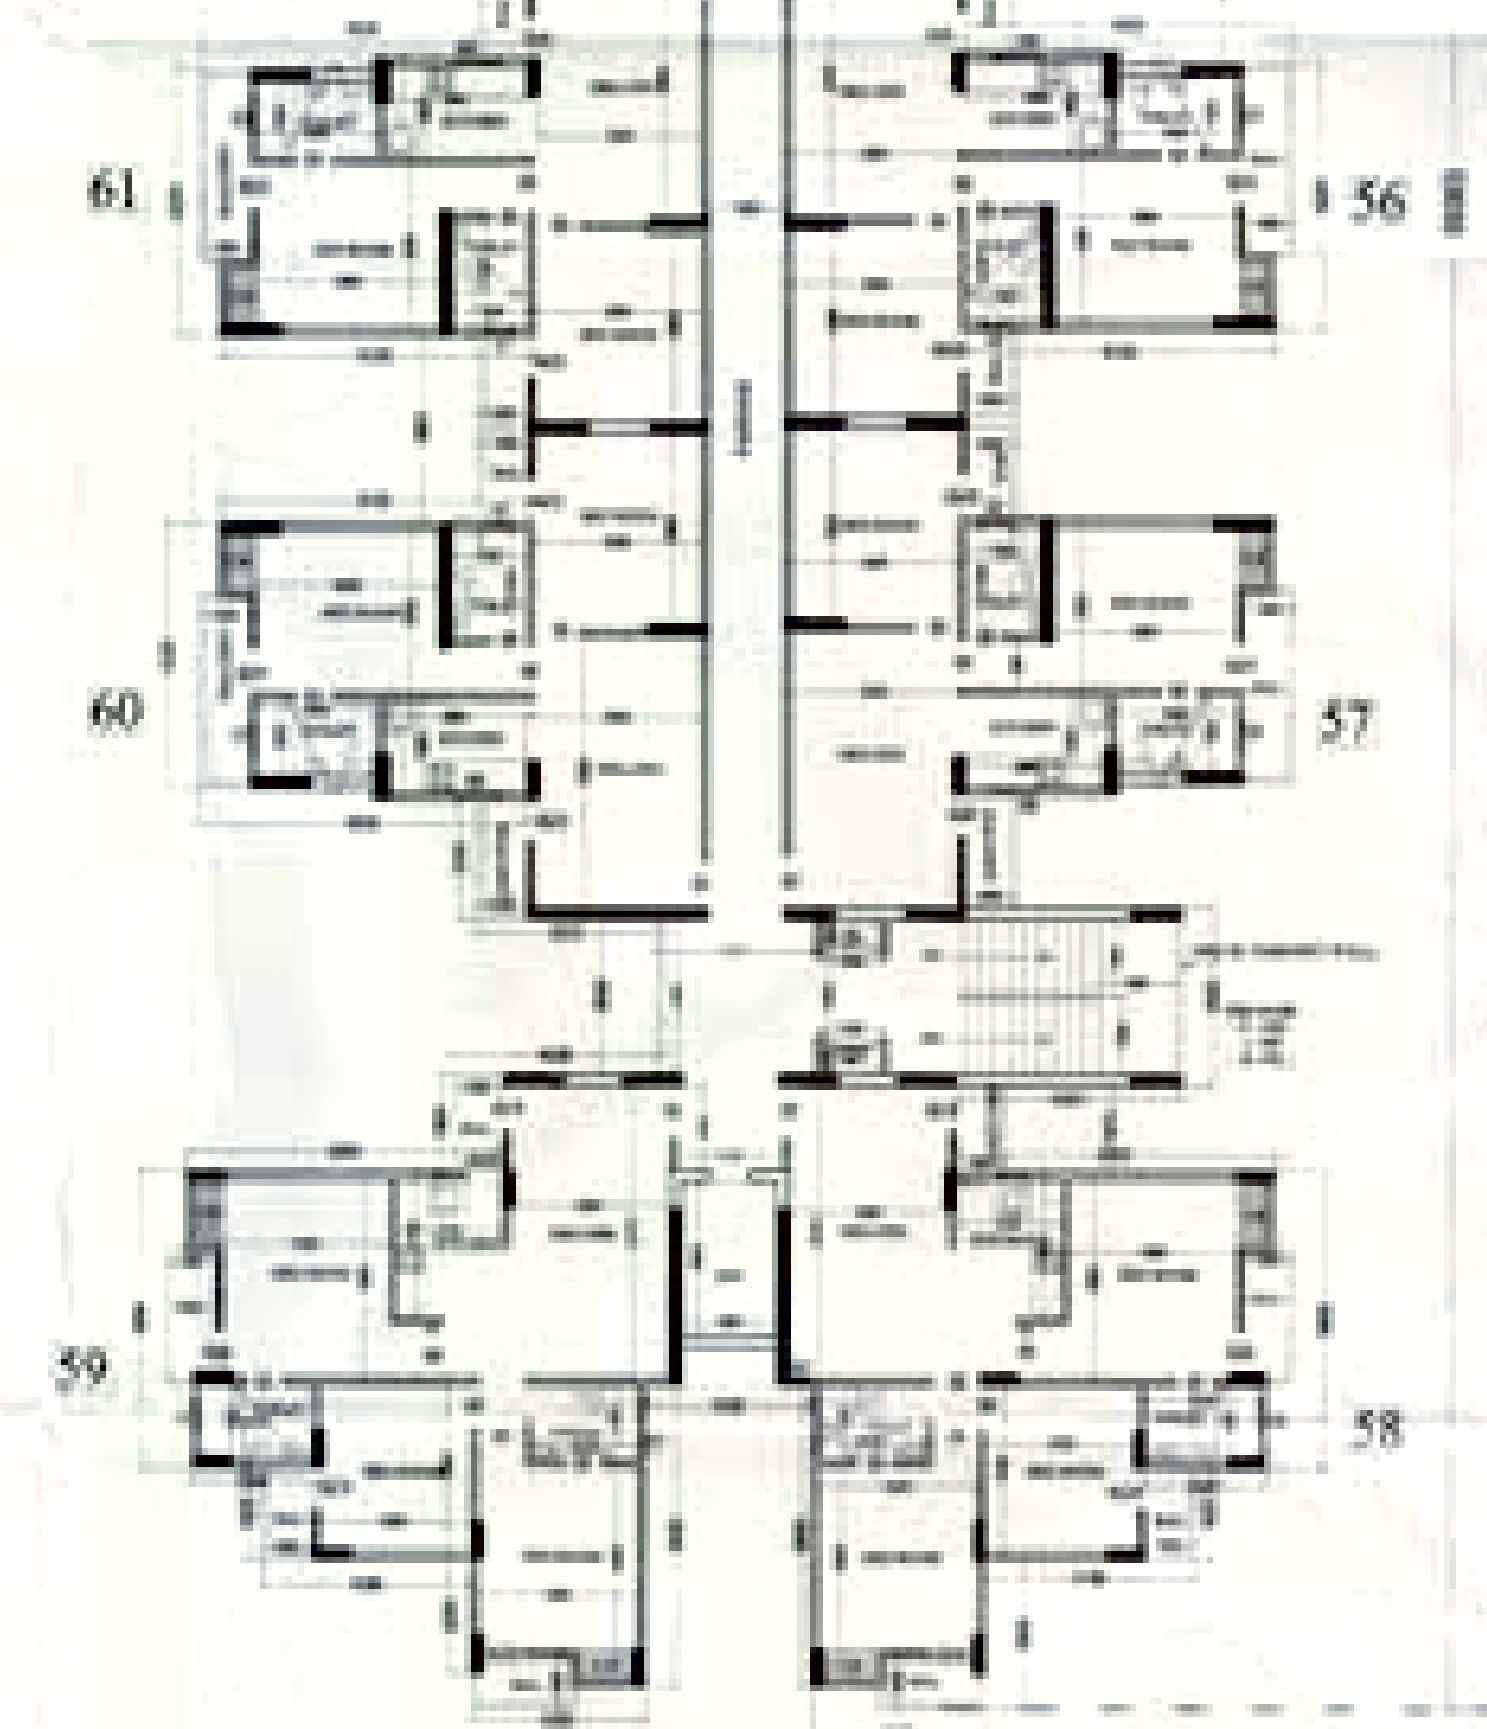

BLOCK-B
PART-3B

ELEVATION -3B

PROJECT -
RESIDENTIAL GROUP HOUSING
AT "POCKET P-1"
"LANDCRAFT GOLF LINKS"
(INTEGRATED TOWNSHIP)
VILL - MEDIRALLI, CHAZDABAD (J.P.)






BUILDER & PROMOTER -
LANDCRAFT DEVELOPERS PVT. LTD.
C-22, R.D.O. RAJNAGAR
GHADABAD.

DRAWING TITLE - BLOCK-B (PART- 1B,2B & 3B)
29th. FLOOR PLAN

ARCHITECT
Space Designer International
Architects Pvt. Ltd.
C-108, MEDIRALLI, CHAZDABAD
IN CHARGE OF DESIGN, DRAWING
PREPARATION & PROJECT WORK

DATE: 10/05/2023
SCALE: 1/8"=1'-0"

FOR CIRCULATION
ARCHITECT'S SIGN

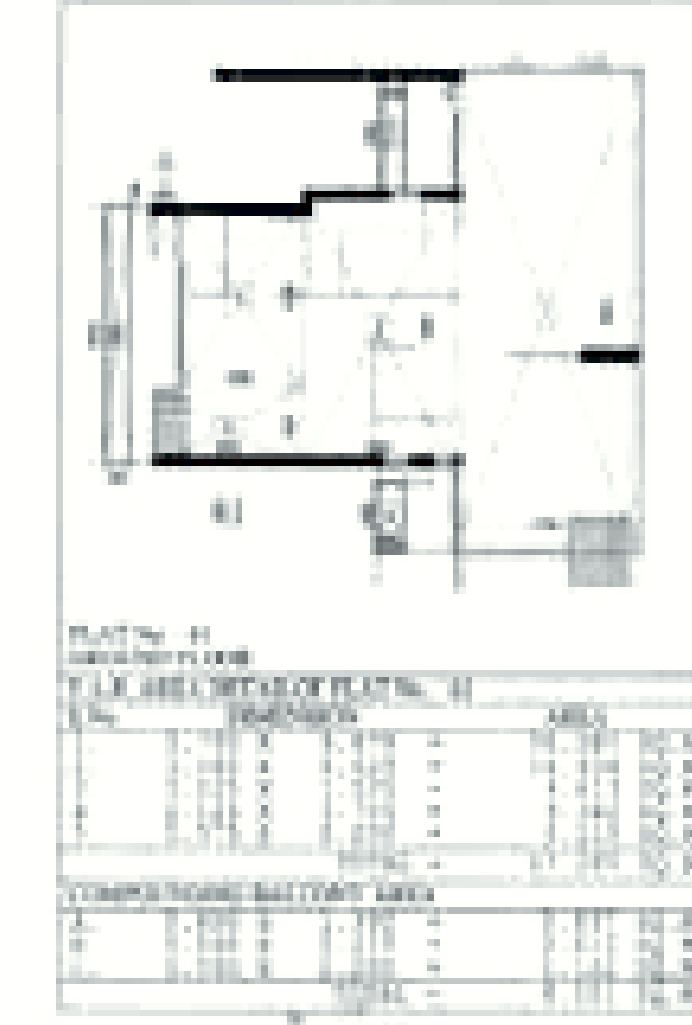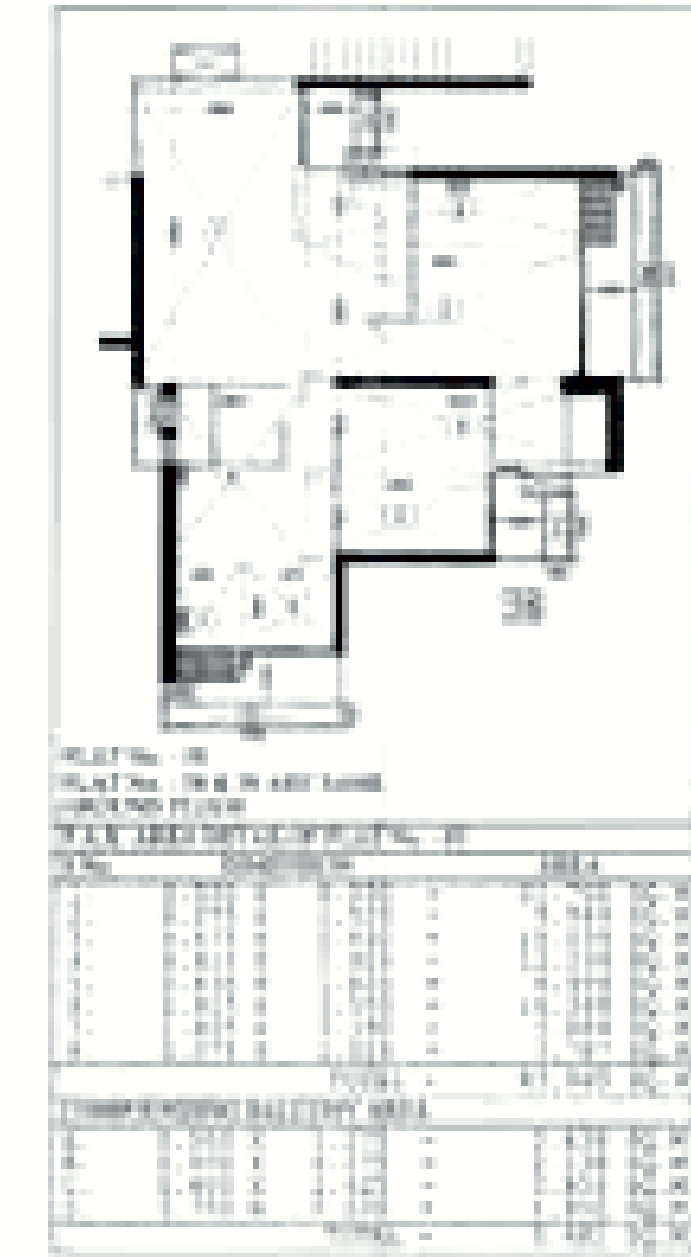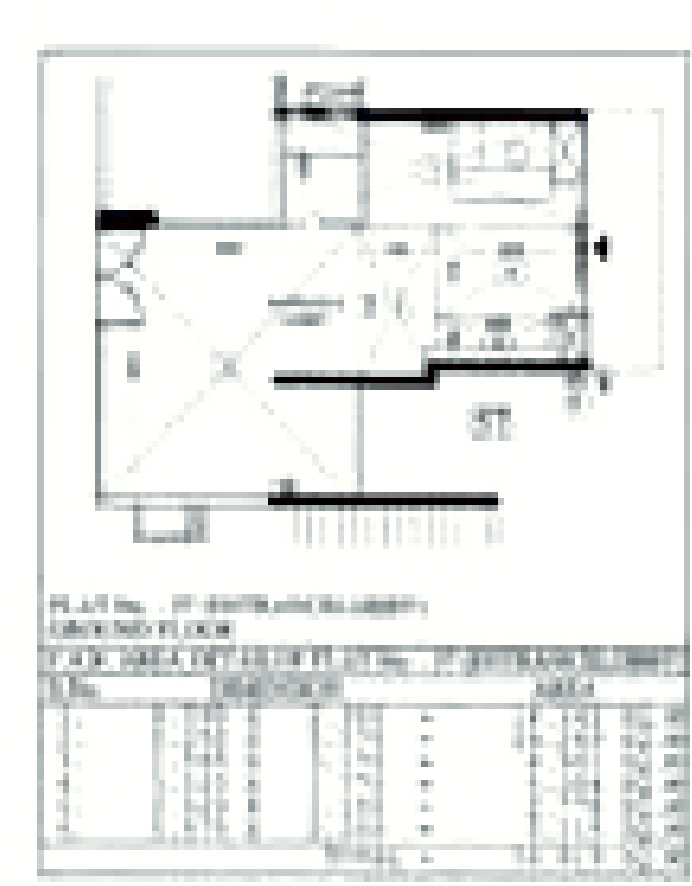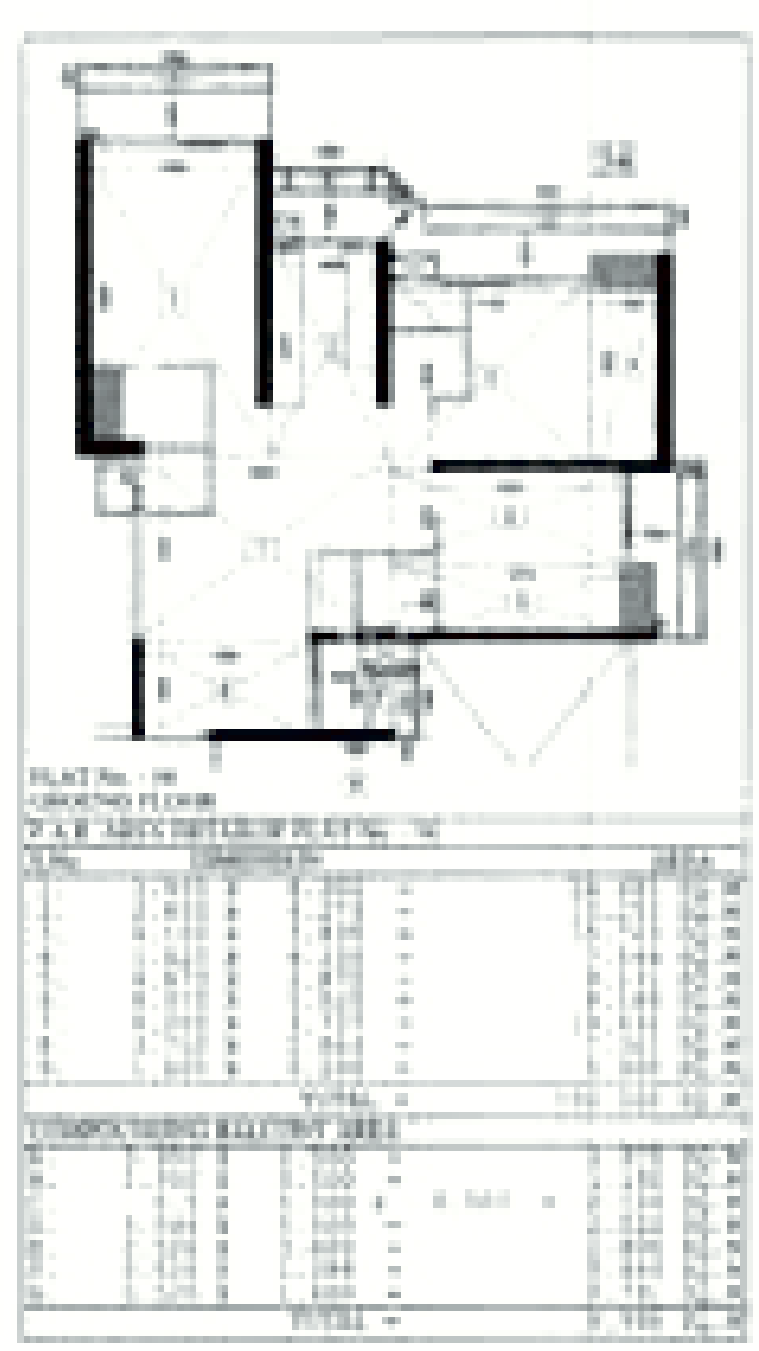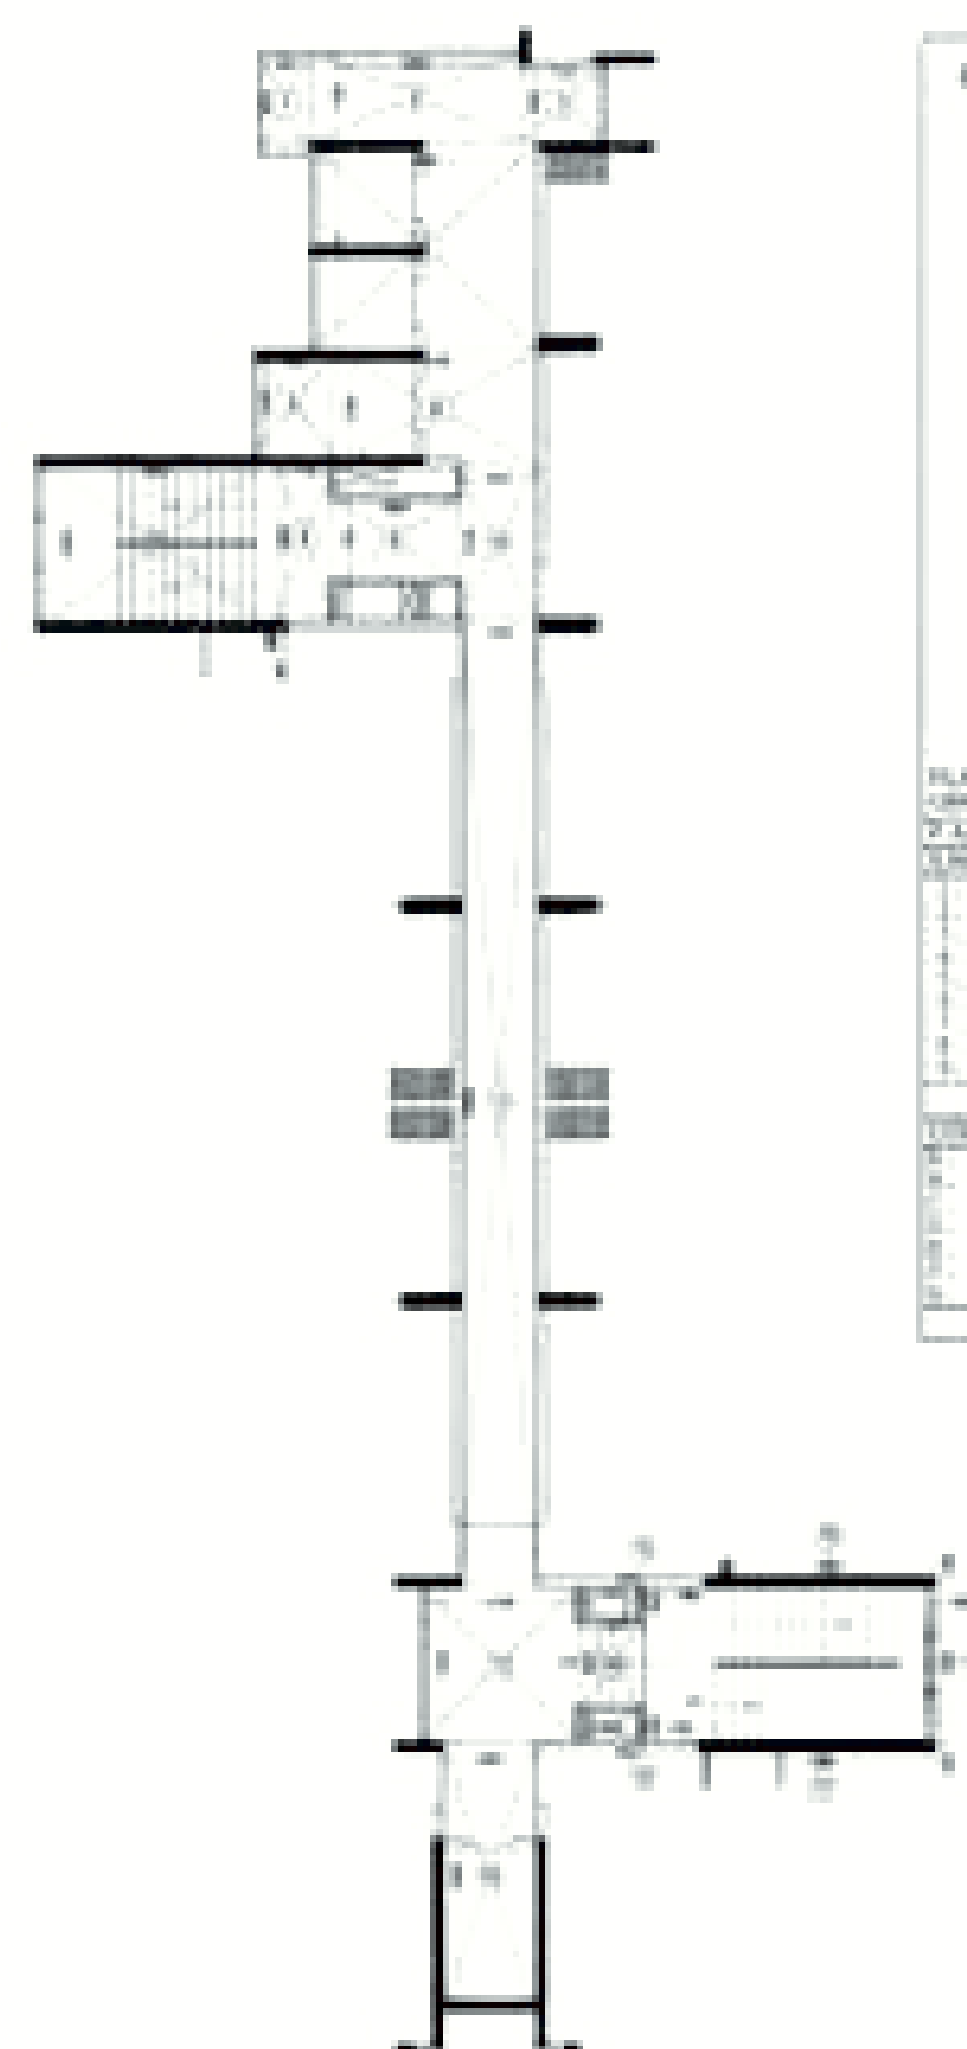[illegible]

शमन मानचित्र
भाषियाबाद विधान सभा क्षेत्र

1. Il primo punto che viene discusso è quello della definizione di cosa è un atto di violazione della legge.
 2. Il secondo punto è quello della definizione di cosa è un atto di violazione della legge.
 3. Il terzo punto è quello della definizione di cosa è un atto di violazione della legge.
 4. Il quarto punto è quello della definizione di cosa è un atto di violazione della legge.
 5. Il quinto punto è quello della definizione di cosa è un atto di violazione della legge.
 6. Il sesto punto è quello della definizione di cosa è un atto di violazione della legge.
 7. Il settimo punto è quello della definizione di cosa è un atto di violazione della legge.
 8. Il ottavo punto è quello della definizione di cosa è un atto di violazione della legge.
 9. Il nono punto è quello della definizione di cosa è un atto di violazione della legge.
 10. Il decimo punto è quello della definizione di cosa è un atto di violazione della legge.

1. $\frac{1}{2} \times \frac{1}{2} = \frac{1}{4}$ (1/4 of the area is shaded)
2. $\frac{1}{2} \times \frac{1}{2} = \frac{1}{4}$ (1/4 of the area is shaded)
[illegible]

मैंने अपने पत्राचार के माध्यम से यह सुनिश्चित किया है कि सभी आवश्यक दस्तावेजों को सही समय पर प्राप्त किया जा सके।

	www.elsevier.com/locate/jmb	www.elsevier.com/locate/jmb
---	--	--

PROJECT -
RESIDENTIAL GROUP HOUSING
AT WICKHAM P-1
"LANDSCAPE GOLF LINKS"
(INTEGRATED TOWNSHIP)
VILL. - RESIDENTIAL CRAFTSMAN.

LANDGRAFT DEVELOPERS, PVT. L
C - 27, B, 214 BALDWIN
CONTRACT

TOWER - 10 (EXISTING)
GROUND FLOOR PLAN


SAGE
 2455 Teller Road
 Thousand Oaks, CA 91320
 USA
 Email: subscription@sagepub.com
 Web: sagepub.com

00000001	00000000	00000000
----------	----------	----------

--	--

1	2	
---	---	---	---	---	---	---	---	---	----	----	-----

Mathematical Dictionary

1000

Continued from page 10	
------------------------	--

[illegible]

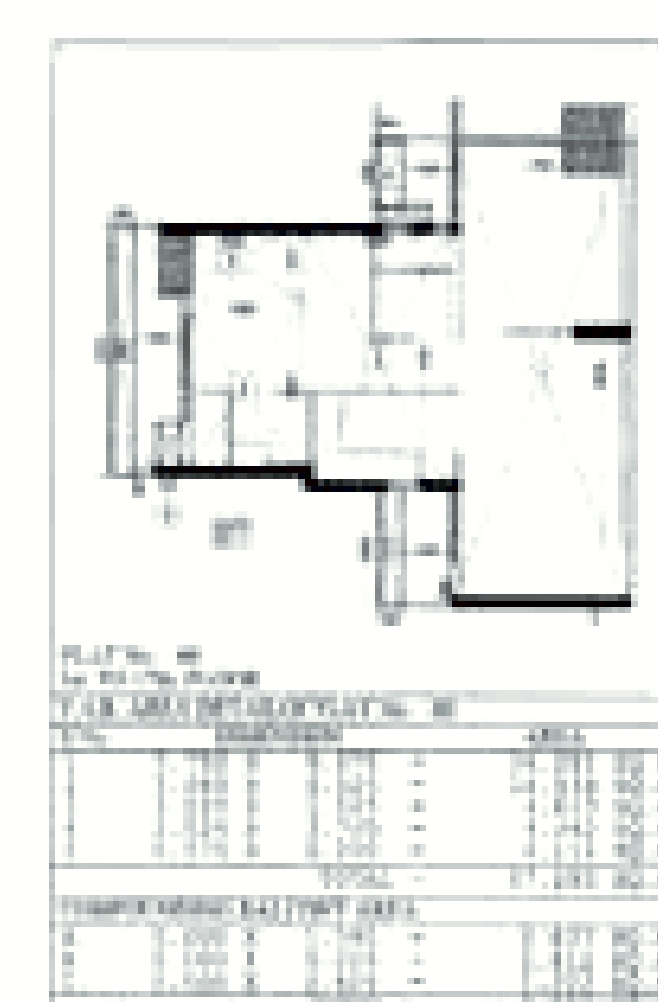
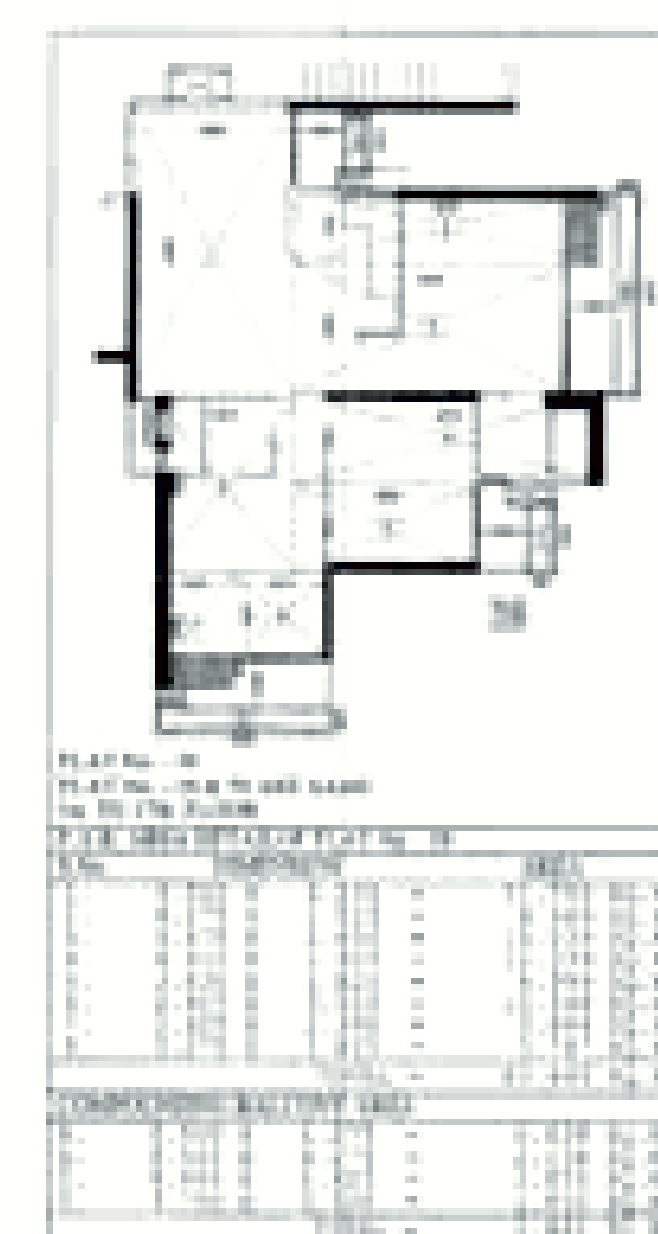
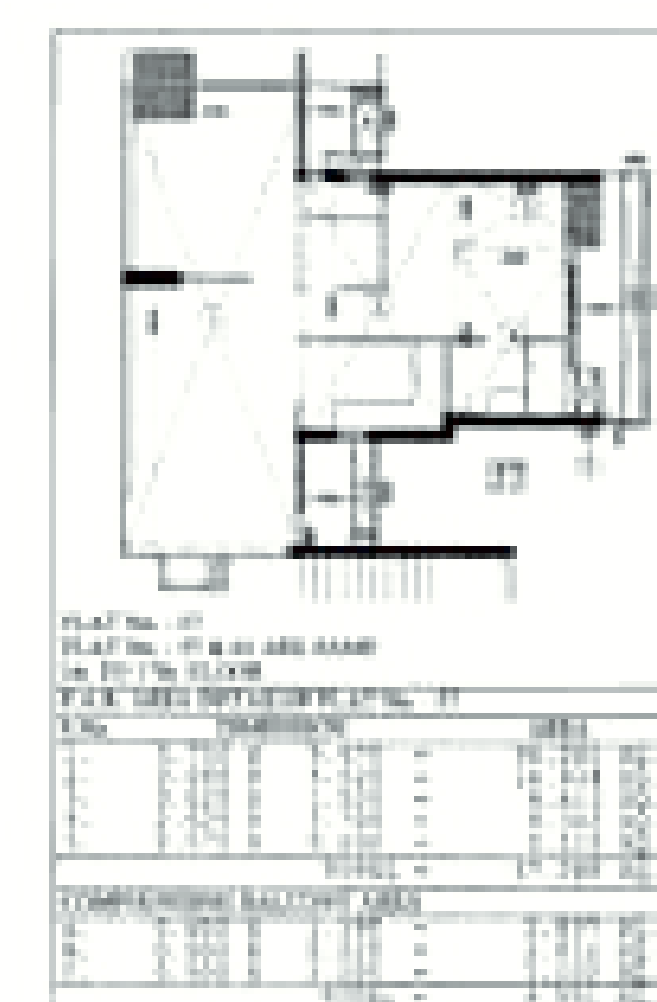
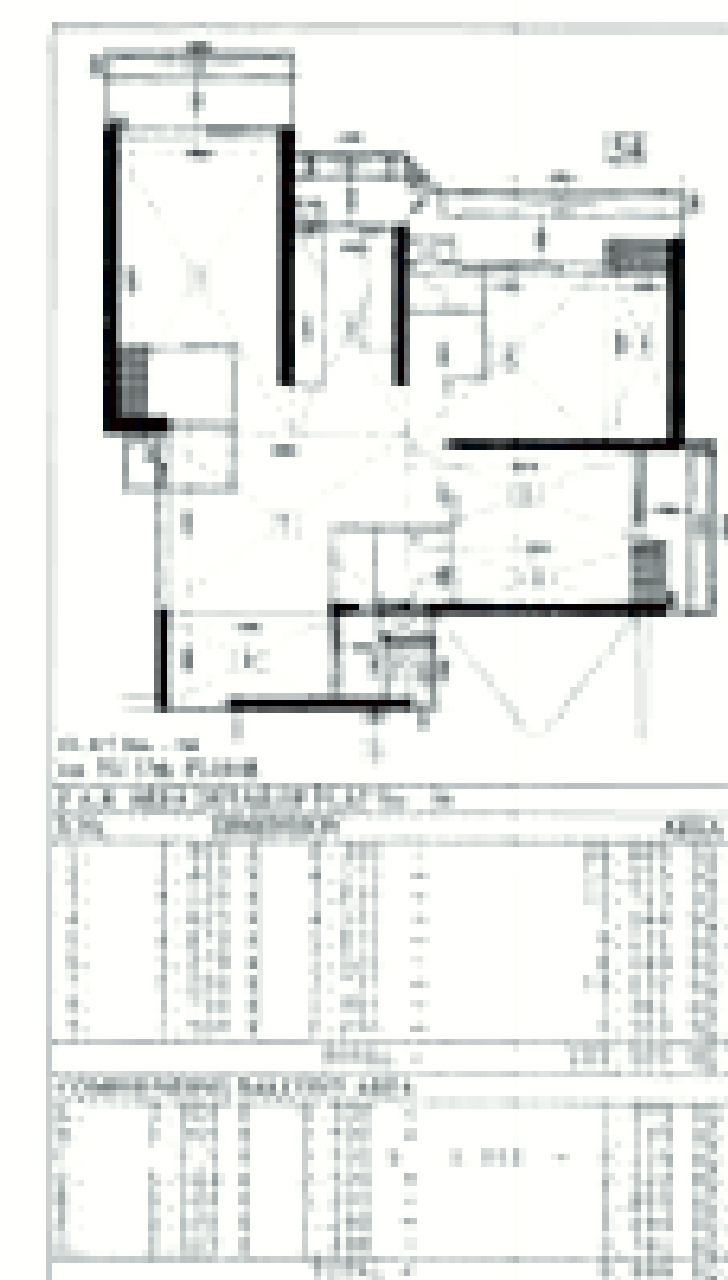
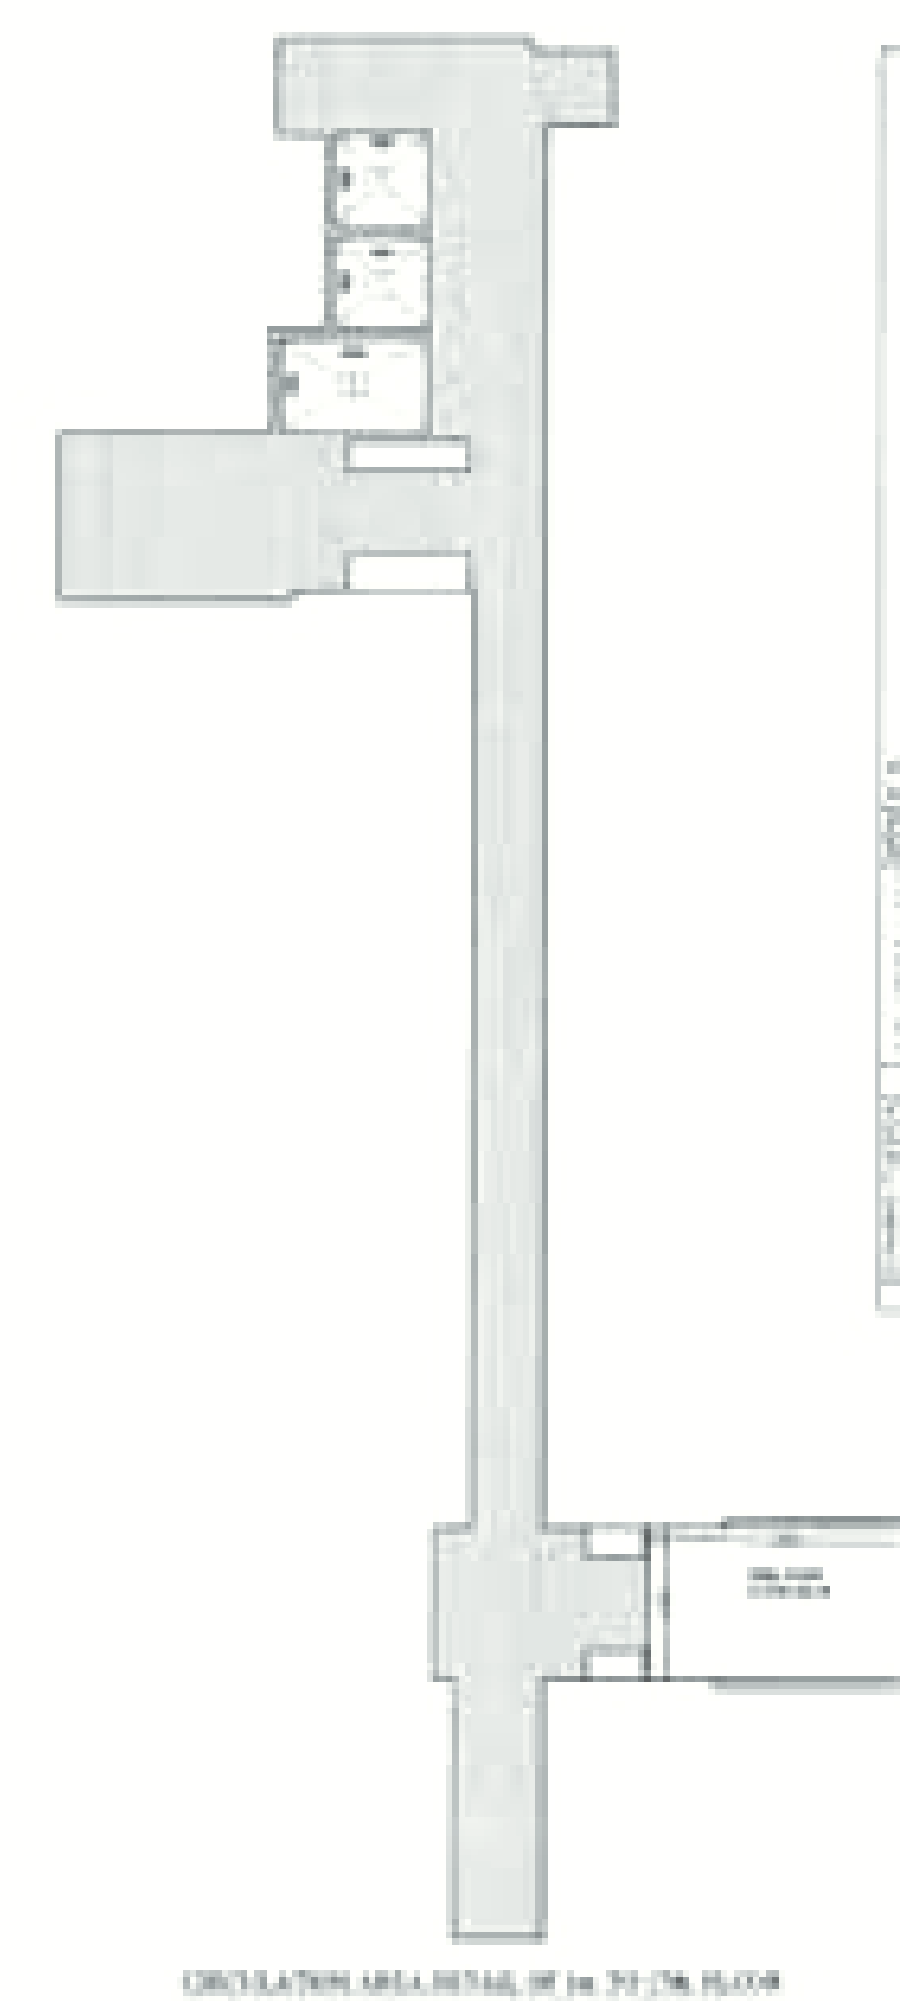
[illegible]

TABLE 10.10.10 Cash and cash equivalents and short-term investments						
2014	2013	2012	2011	2010	2009	2008
1	2	3	4	5	6	7
8	9	10	11	12	13	14
15	16	17	18	19	20	21
393	394	395	396	397	398	399
400	4					

[illegible]

नीचे दिए गए संकेतों को पढ़ें।
 1. यदि $\frac{1}{x}$ का अर्थ $\frac{1}{x}$ है, तो $\frac{1}{\frac{1}{x}}$ का अर्थ क्या होगा?
 2. यदि $\frac{1}{x}$ का अर्थ $\frac{1}{x}$ है, तो $\frac{1}{\frac{1}{\frac{1}{x}}}$ का अर्थ क्या होगा?

उदाहरण-1
एक व्यक्ति का वजन 70 किलो है। वह 10 मिनट में 100 मीटर दूर तक चलता है। उसका वजन प्रति मिनट कितना बढ़ेगा?


PROJECT -
RESIDENTIAL DEVELOPMENT
AT POKES F - I
"LANDCRAFT GOLF LINK"
CENTRAL HAWAIIAN
VILL - MINERAL SPRINGS (T/F)
HOLDING & PROPERTY -
LANDCRAFT DEVELOPERS PVT LTD
C - 77, B-14, KAPALAN
KAPALAN

POWER = 30 (EXISTING)

Logo:

Asociación: Asociación Española de Traductores (AET)

Objeto: La Asociación Española de Traductores (AET) es una asociación de traductores profesionales que se dedica a la promoción y defensa de la profesión de traductor en España.

Actividad: La actividad principal de la AET es la representación y defensa de los intereses de los traductores profesionales en España. Para ello, la AET realiza actividades de promoción, formación y asesoramiento a los traductores, así como actividades de defensa de sus intereses ante las autoridades competentes.

Forma: La AET es una asociación sin ánimo de lucro, formada por traductores profesionales que se han afiliado a la asociación.


Financiación: La financiación de la AET proviene de las cuotas de afiliación de los traductores, así como de donaciones y subvenciones.

Impacto: El impacto de la AET se refleja en la representación y defensa de los intereses de los traductores profesionales en España, así como en la promoción y formación de la profesión.





For Licensed Counselors (LCSW)

1994, 1995, 1996,26

 

DETAILED DATA WINDOW			
TYPE	SIZE	CURRENT	LIMIT
D1	1000x2500	—	2500
D2	900x2100	—	2100
D3	750x2100	—	2100
S01	1700x1800	—	2300
D01	1150x1150	1150	2500
W1	650x2500	1150	2500
W2	625x2500	1150	2500
V1	525x2500	1500	2500
V2	450x2500	1500	2500
S/S	9000x3500	18000	70000

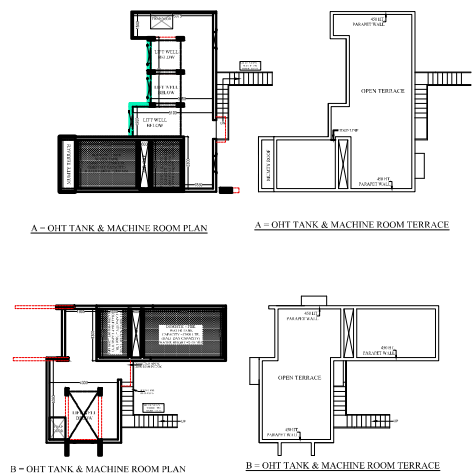  COMPOUND BALCONY AREA

PROJECT :-
COMPOUNDING DRAWING OF
TOWER-2A,3A & 3B
RESIDENTIAL GROUP HOUSING
AT POCKET P - I
"LANDCRAFT GOLF LINKS"
(INTEGRATED TOWNSHIP)
VILL. -MEHRAULI, GHAZIABAD (U.P.)

BUILDERS & PROMOTER :-
LANDCRAFT DEVELOPERS PVT. LTD.
C - 22, R.D.C RAJNAGAR
GHAZIABAD.

DRAWING TITLE :-
TOWER - 3B (EXISTING)

GROUND TO 29th. FLOOR PLAN

GROUND TO 29th FLOOR PLAN
TERRACE PLAN
OIL TANK & MACHINE ROOM PLAN

OLD TANK & MACHINE ROOM FURN.

ARCHITECTS:
Space Designers International

B-34, SECTOR-67, NOIDA
 EN : +91 9021032737 OR 93 & 28

PH: +81 979 9323717, 93 93 4211
FAX: 0979272269, 0971238221
E-mail: seisenshi@nifty.com, seisenshi@nifty.com

OWNED BY: _____	CHECKED BY: _____	SOLE _____	DATE _____
-----------------	-------------------	------------	------------

SUNNY	WINDY	1: 150	

[illegible][illegible][illegible][illegible][illegible]

OWNER'S SIGN	ARCHITECT'S DRG NO. _____
--------------	------------------------------

OWNER'S SIGN	DRG.NO. -
--------------	-----------



Ministry of Housing and Urban Planning
General Directorate of Urbanization and Urbanization

Project Name: ...
Project No: ...
Scale: 1/500

Project Location: ...
Project Area: ...
Project Status: ...

Project Description: ...
Project Details: ...



Table 1: Building Data

No.	Building Name	Area (m ²)	Volume (m ³)	Height (m)	Number of Floors	Number of Units
1	...	...	...	...	...	...
2	...	...	...	...	...	...
Table 2: Building Data

No.	Building Name	Area (m ²)	Volume (m ³)	Height (m)	Number of Floors	Number of Units
1	...	...	...	...	...	...
2	...	...	...	...	...	...
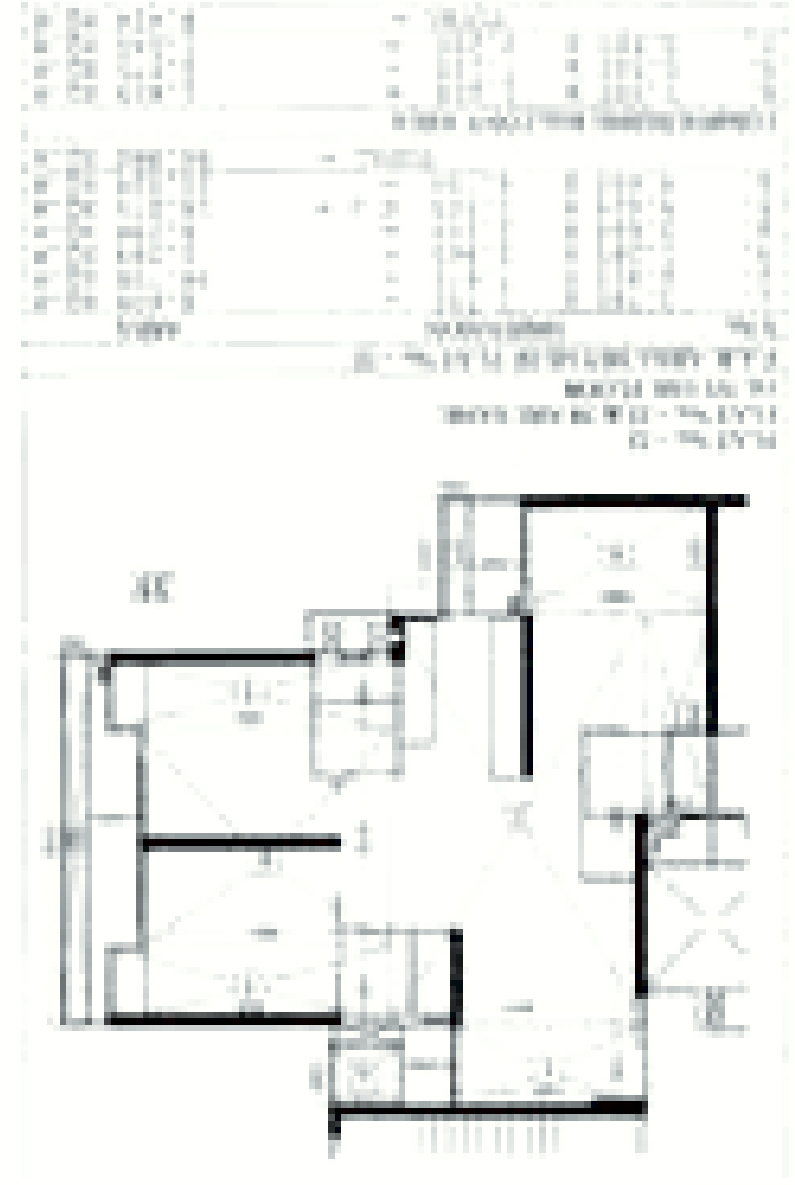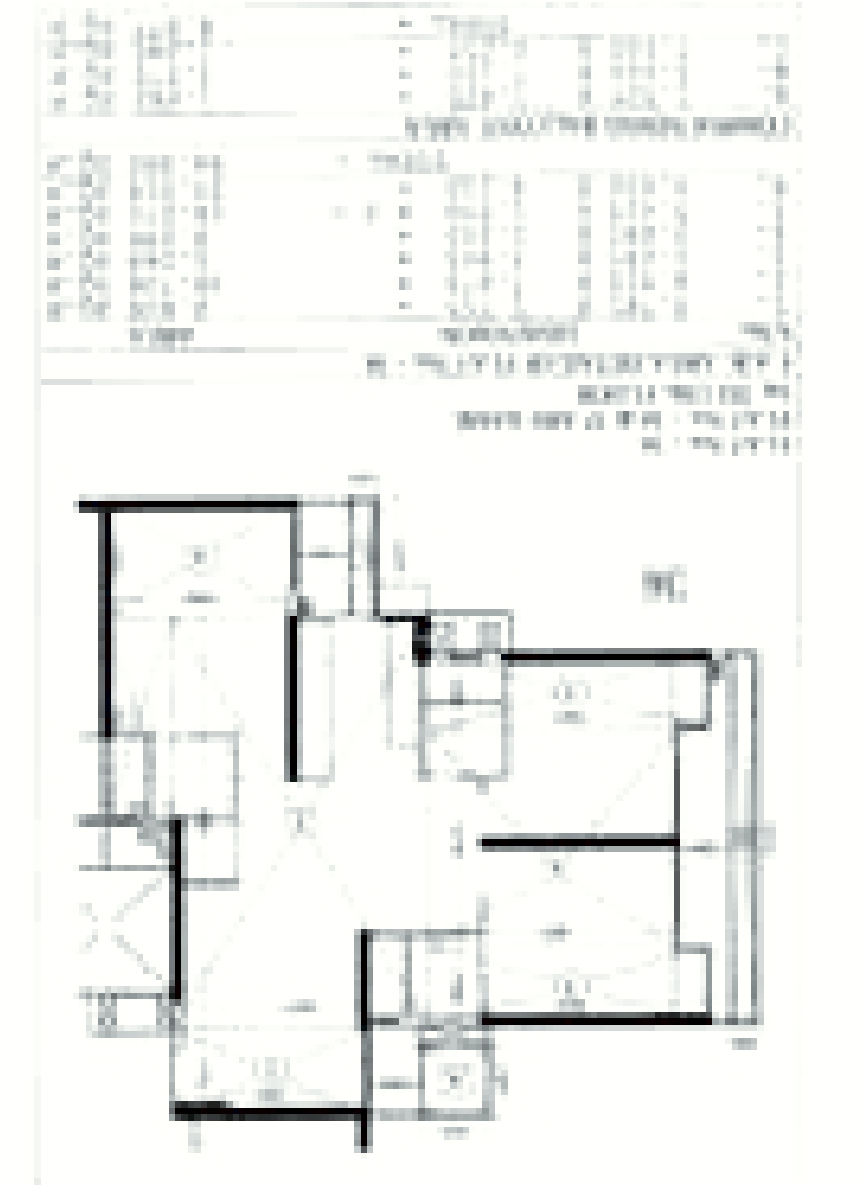

SYNOPSIS

The building is a multi-story structure with a total area of ... m². It is designed to accommodate ... units. The building is located in ... and is surrounded by ... The building is designed to be a modern and functional structure, with a focus on sustainability and energy efficiency. The building is designed to be a modern and functional structure, with a focus on sustainability and energy efficiency.

Table 3: Building Data

No.	Building Name	Area (m ²)	Volume (m ³)	Height (m)	Number of Floors	Number of Units
1	...	...	...	...	...	...
2	...	...	...	...	...	...
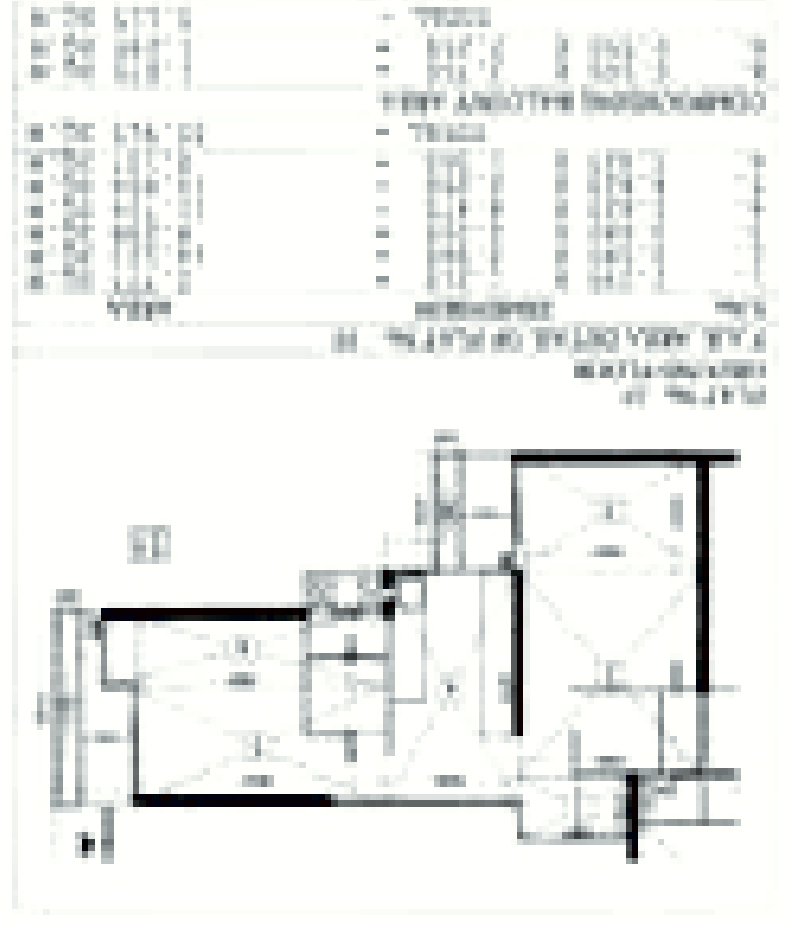


Table 4: Building Data

No.	Building Name	Area (m ²)	Volume (m ³)	Height (m)	Number of Floors	Number of Units
1	...	...	...	...	...	...
2	...	...	...	...	...	...
शमन मानधित्र
महामायाशिव विकास प्राधिकरण

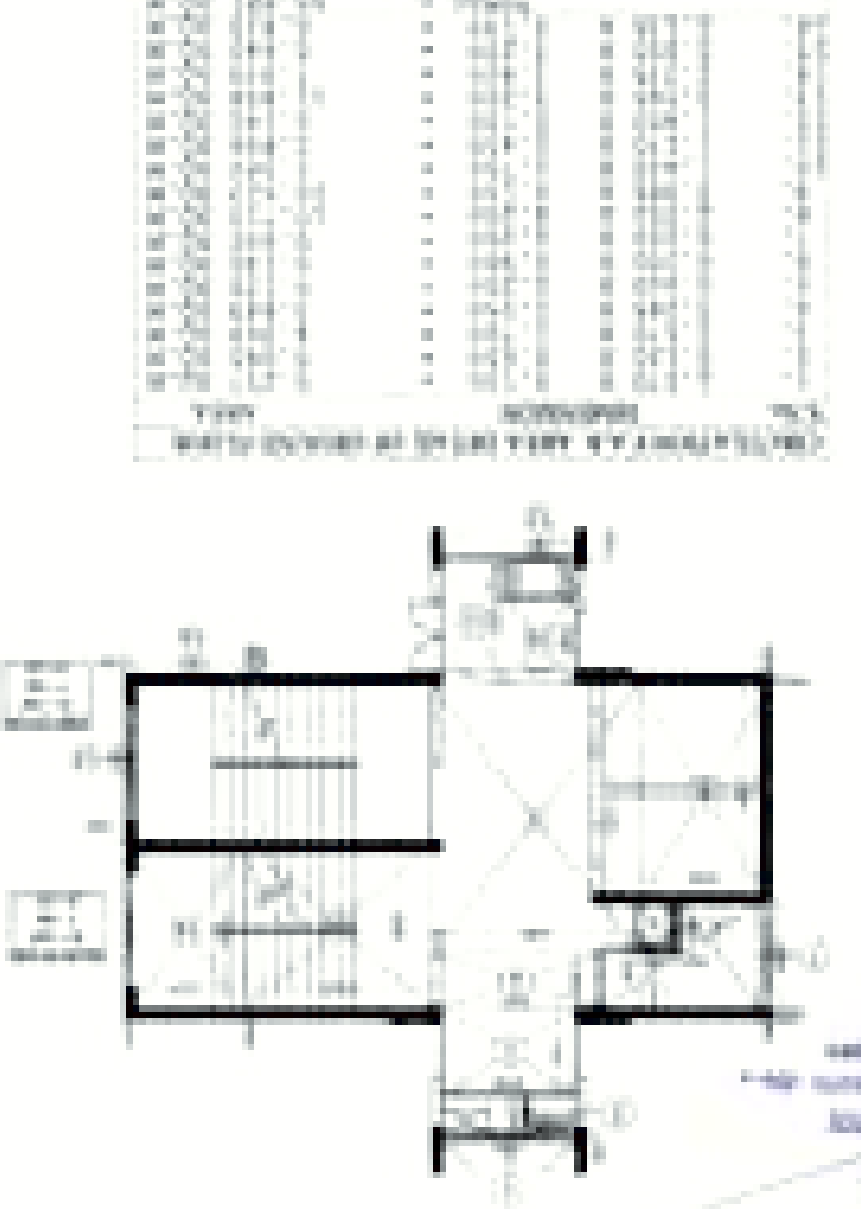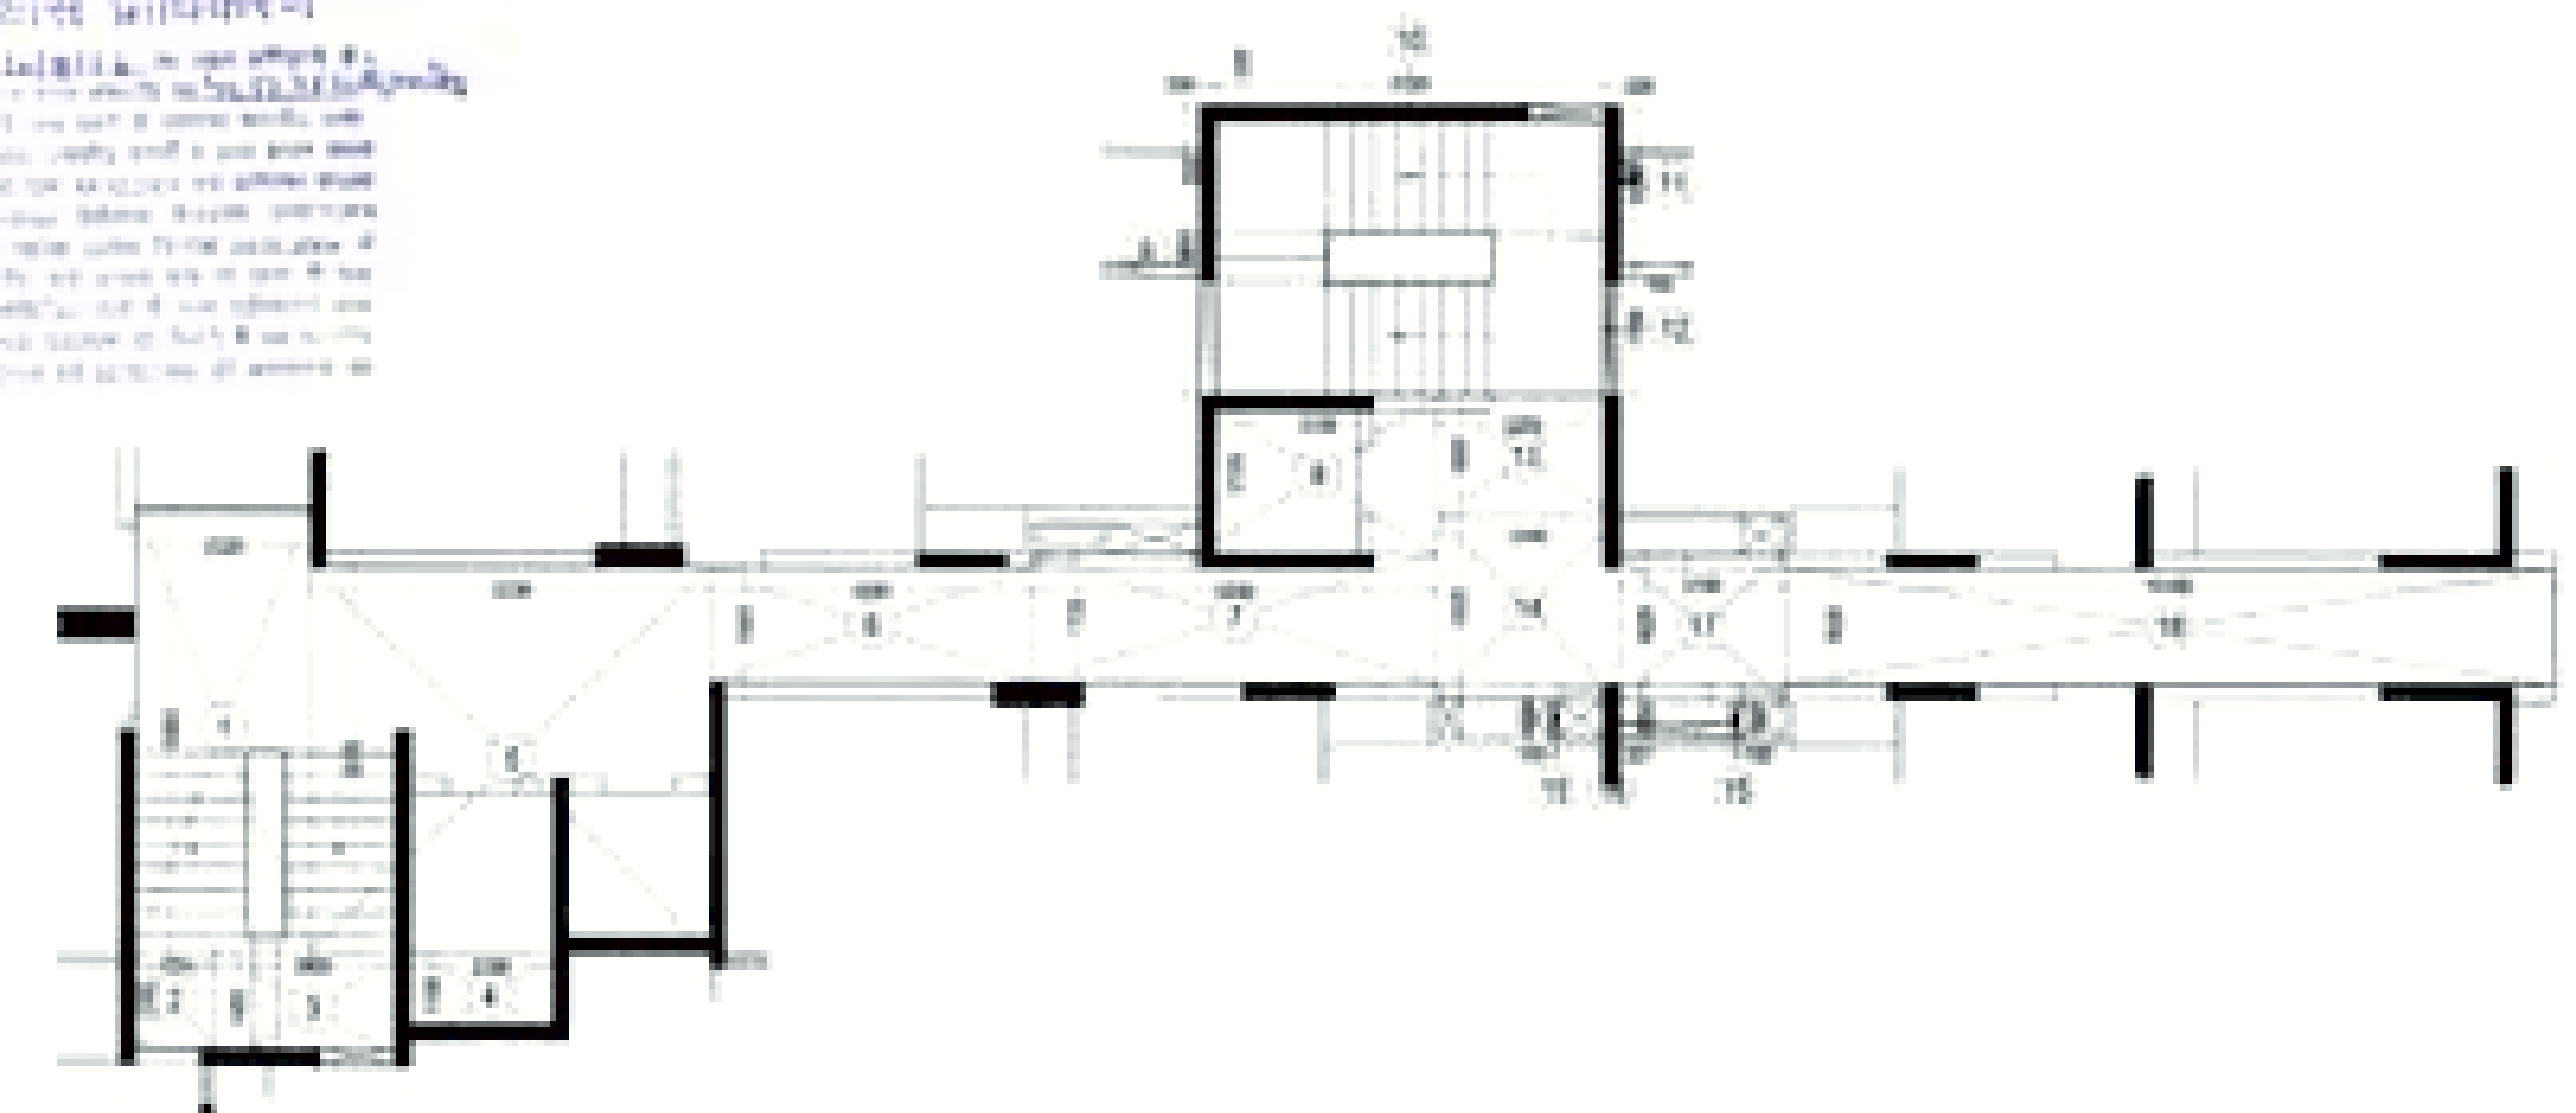


CIRCULATION F.A.R. AREA DETAIL, OF GROUND FLOOR				
S.No		DIMENSION	AREA	
1.	1.	3.350 X	5.845	=
2.	2.	1.050 X	1.245	=
3.	3.	1.600 X	1.485	=
4.	4.	1.600 X	1.350	=
5.	5.	3.350 X	2.750	=
6.	6.	4.395 X	1.835	=
7.	7.	5.335 X	9.205	=
8.	8.	3.135 X	2.800	=
9.	9.	0.200 X	0.740	=
10.	10.	0.350 X	0.026	=
11.	11.	0.200 X	0.410	=
12.	12.	0.200 X	0.175	=
13.	13.	0.395 X	3.675	=
14.	14.	0.395 X	5.110	=
15.	15.	0.100 X	0.100	=
16.	16.	0.201 X	0.100	=
17.	17.	1.195 X	4.225	=
18.	18.	1D.180 X	5.524	=
		TOTAL	102.421	SQ.

DETAIL OF GOOD WAGON			
TYPE	SIZE	CLASS	LEAVE NO.
GO	0000000000	----	25000
GO	0000000000	----	11000
GO	7000000000	----	21000
GO	0000000000	----	20000
GO	0000000000	1100	25000
GO	0000000000	1100	70000
GO	0000000000	1000	00000
GO	0000000000	1000	00000
GO	0000000000	1000	00000

TOWER-1B
GROUND FLOOR PLAN

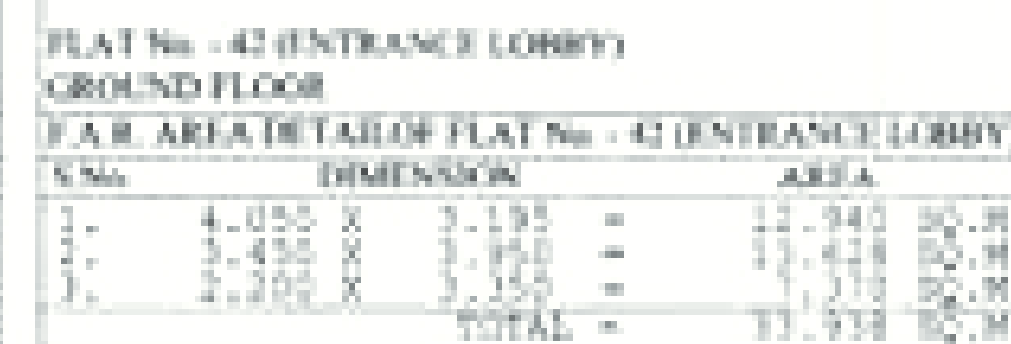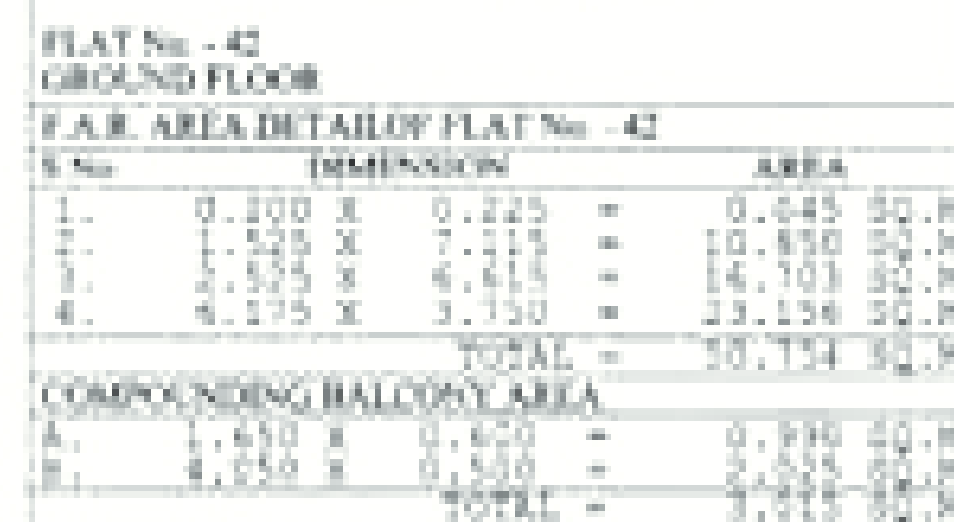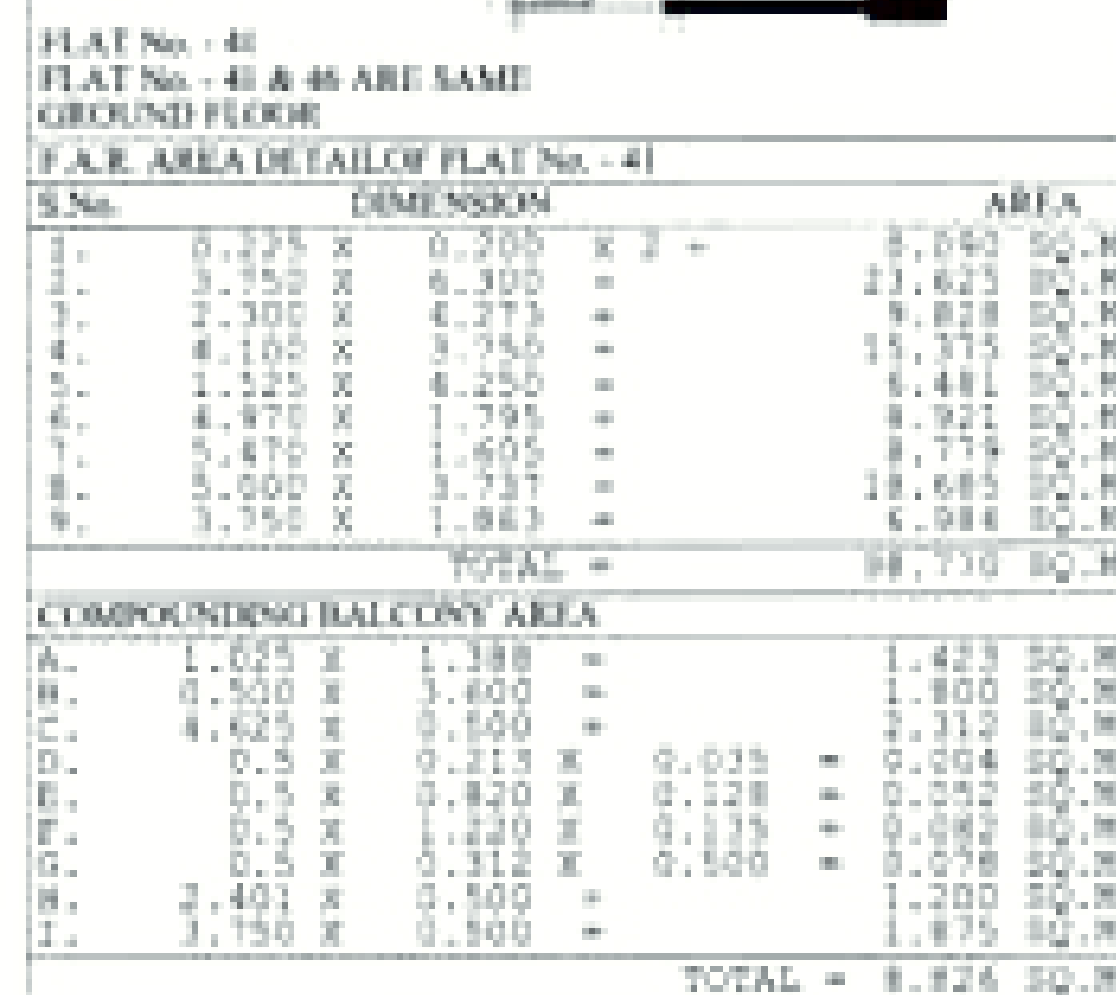

F.A.R. AREA DETAILS OF GROUND FLOOR				
FLAT AREA	AREA	UNIT	TOTAL	COVERED AREA Sq. Mts.
FLAT No. 41 & 40 (GND FLOOR)	86.776	Sq. Mts	187.588 Sq. Mts	8.666 (2 + 1) = 3.666
FLAT No. 41	86.776	Sq. Mts	86.776 Sq. Mts	0.867
FLAT No. 41 (COMMON AREA)	0.000	---	0.000 Sq. Mts	---
FLAT No. 41	86.776	Sq. Mts	86.776 Sq. Mts	0.867
FLAT No. 40 & 41 (GND FLOOR)	86.776	Sq. Mts	186.400 Sq. Mts	8.666 (2 + 1) = 3.666
TOTAL AREA (Flat)	86.776	Sq. Mts	173.144 Sq. Mts	---
CIRCULATION F.A.R. AREA OF GROUND FLOOR			102.421 Sq. Mts	---
TOTAL AREA			275.565 Sq. Mts	86.666

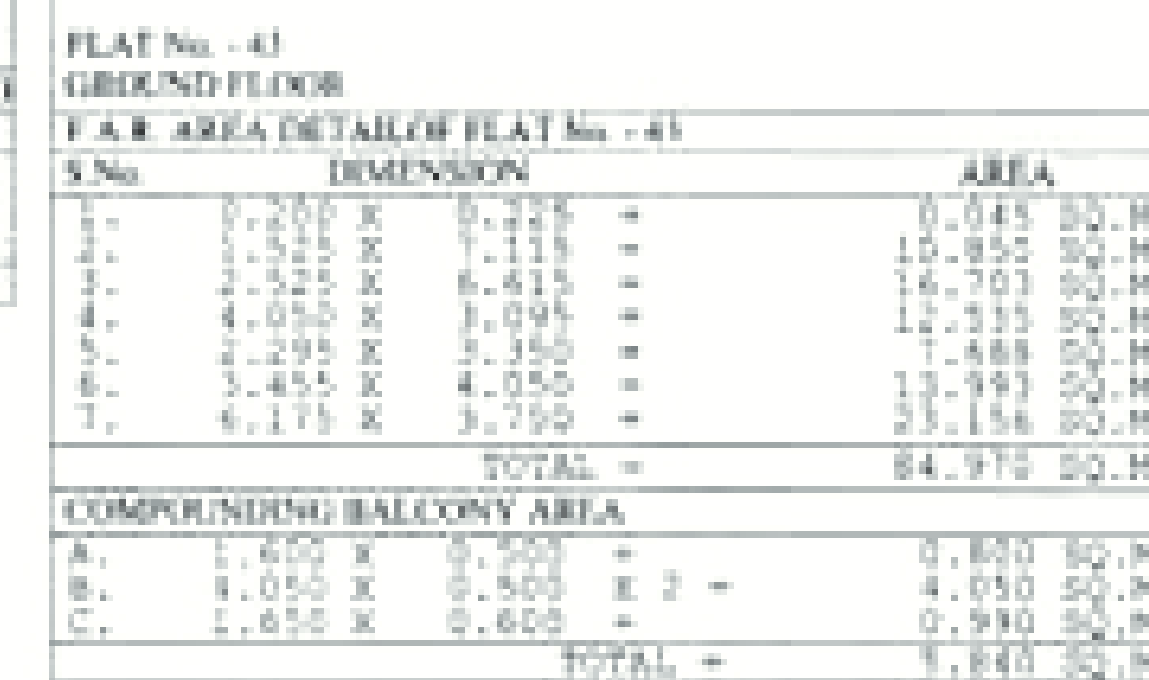

CLIMATE CHANGE 18(2)

PROJECT -
RESIDENTIAL CARE FOLDING
AT FOLKES P - 1
"LANDSCAPE DEVELOPMENT"
(INTEGRATED TYPING)
VLL - RESIDENTIAL CARE FOLDING (P/F)
RESIDENTIAL CARE FOLDING -
LANDSCAPE DEVELOPMENT P/F LTD
C - 11 BLDG. BAYVIEW
LANDSCAPE


DRAWING TITLE :-
TOWER - 1B (EXISTING)
GROUND FLOOR PLAN
F.A.R. AREA DETAIL.



Fig. 1. *Graphical representation of the model.*



1999, 2000, 2001,26

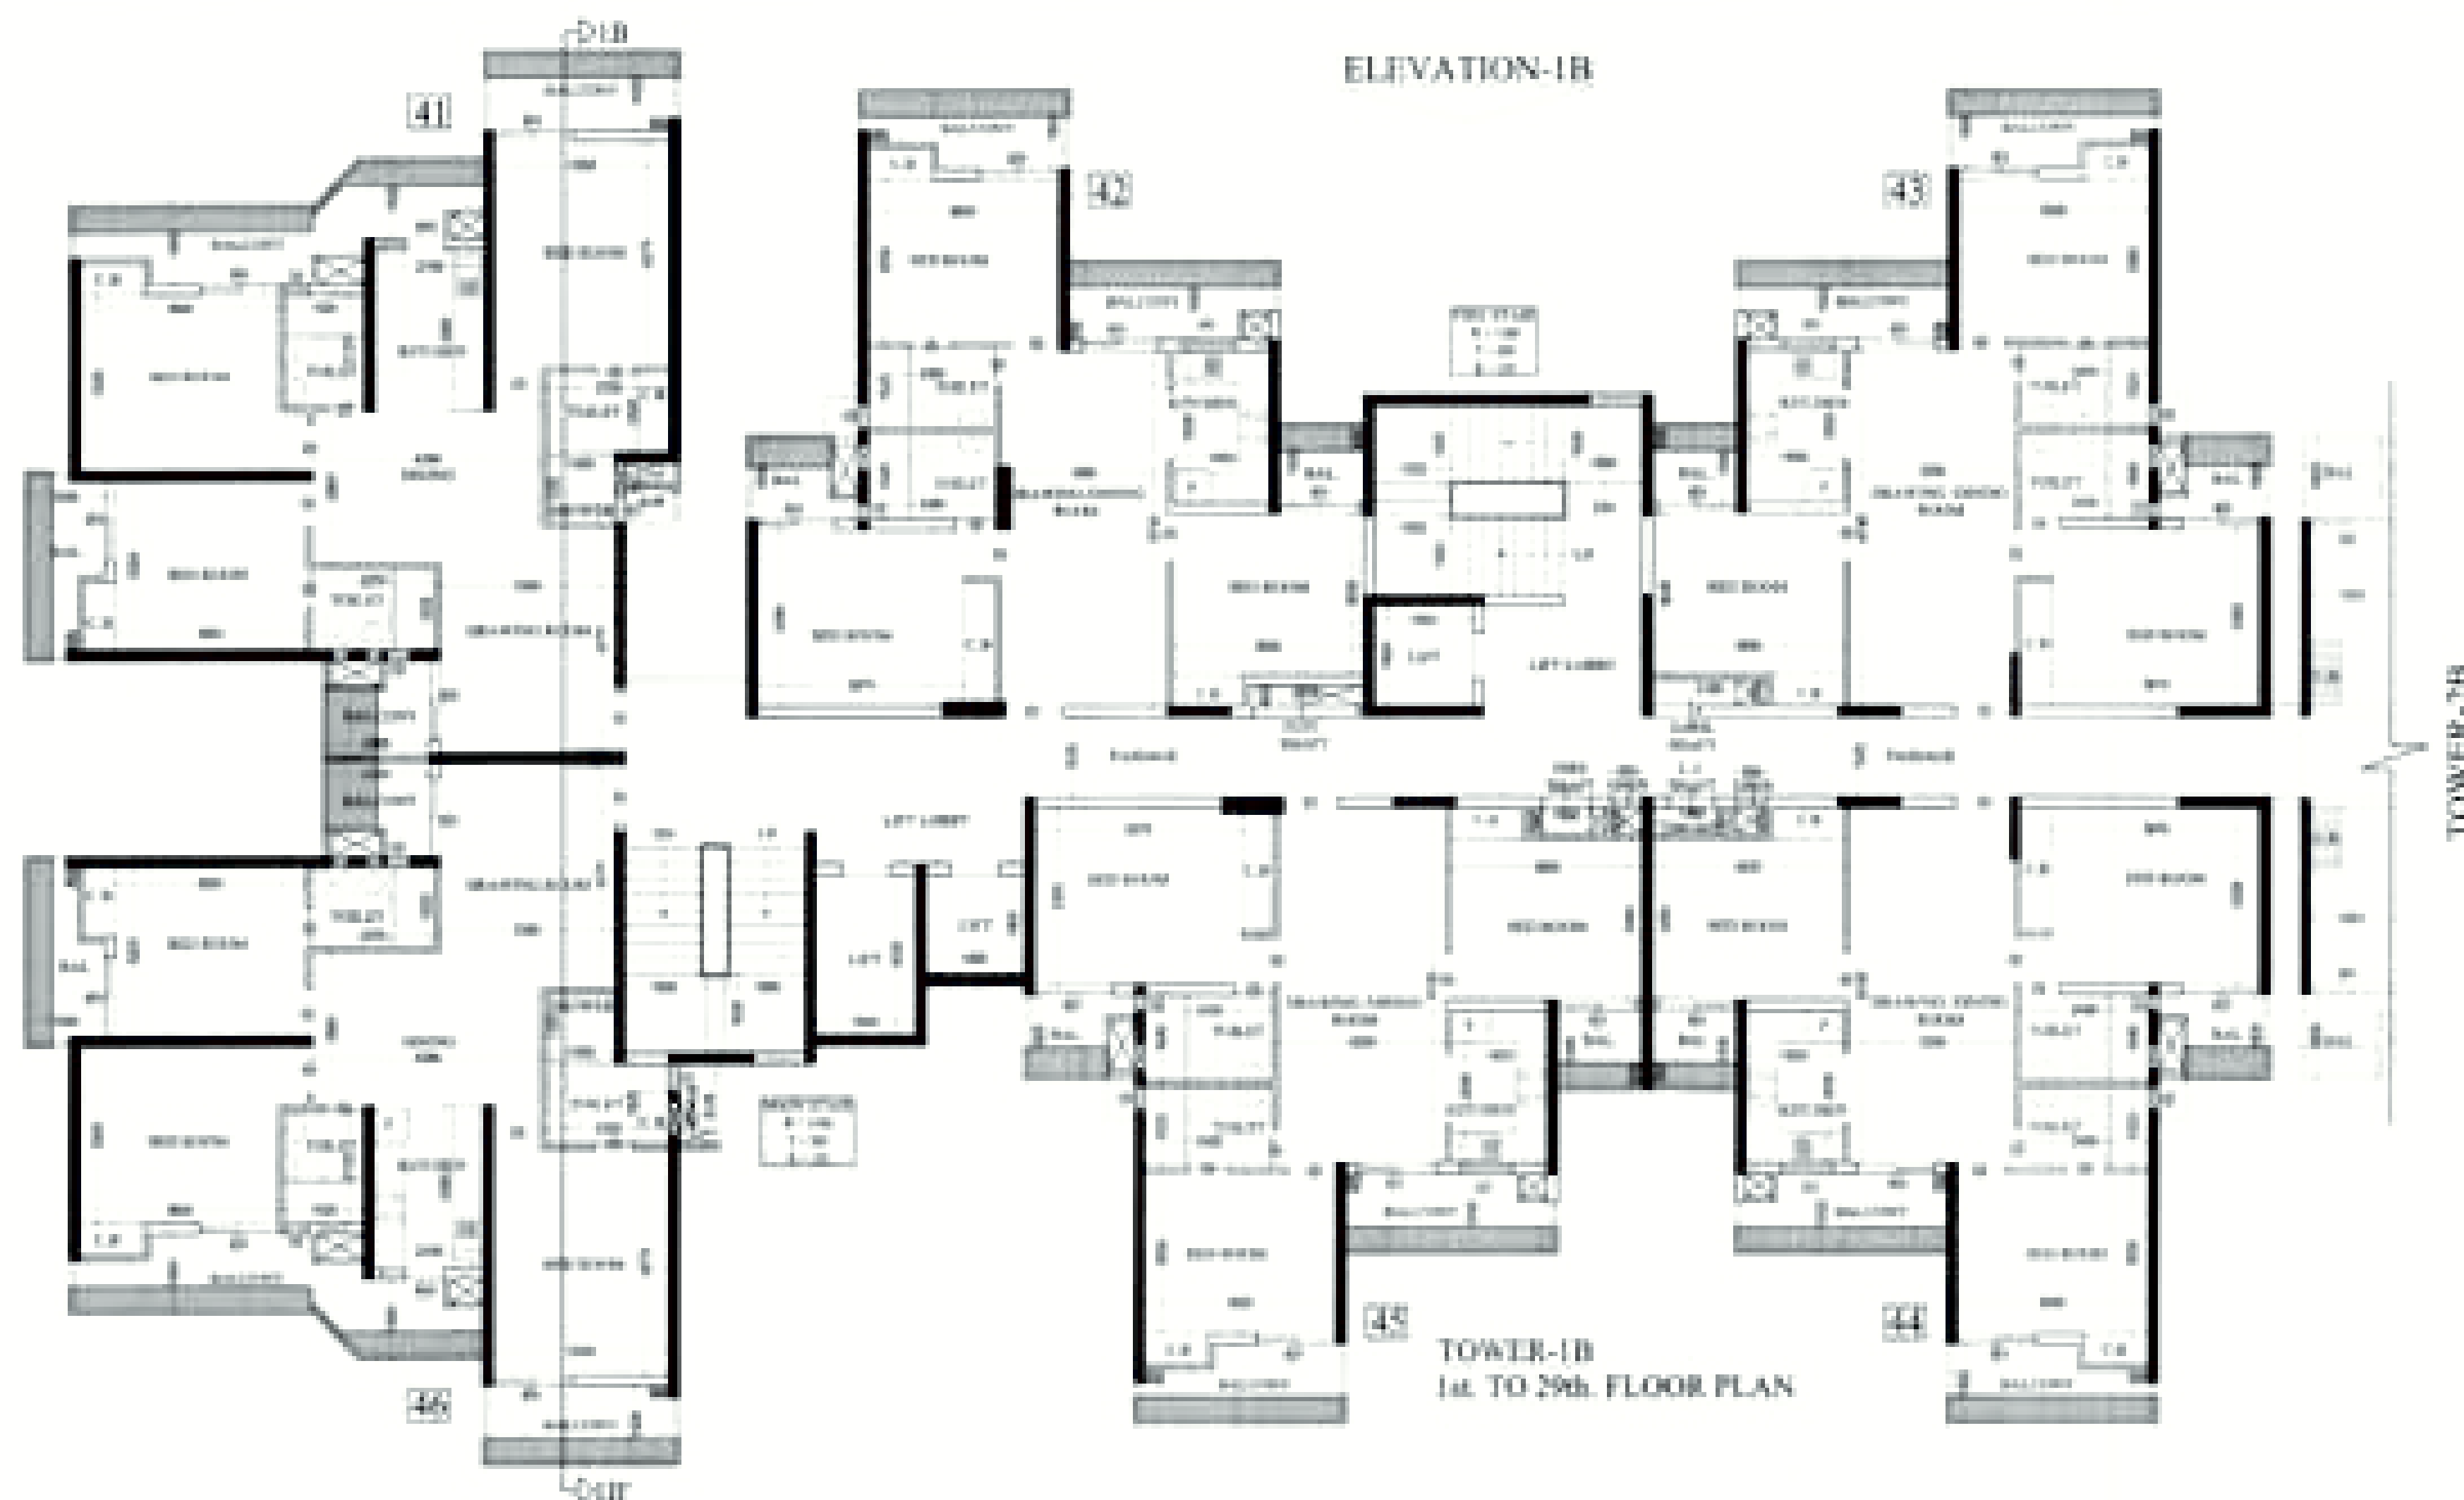

DEDUCTION AREA DETAIL

S.No.	DIMENSION	AREA
1.	1.900 X 0.900 X 2 =	3.420 SQ.M
2.	1.900 X 3.050 =	5.795 SQ.M
3.	0.450 X 2.400 =	1.080 SQ.M
TOTAL		10.295 SQ.M

CIRCULATION AREA DETAIL OF 1st TO 29th FLOOR
= CIRCULATION AREA OF GROUND FLOOR - DEDUCTION AREA
(LIFT SHAFT + STAIR CASE WLL)
= 102421 - 10295 = 91126 SQ.M





DETAIL OF DOOR WINDOW


TYPE	SIZE	CELL NO.	LEVEL
DO	1000X2100	---	29th
DO	1000X2100	---	28th
DO	1000X2100	---	27th
DO	1000X2100	---	26th
DO	1000X2100	---	25th
DO	1000X2100	---	24th
DO	1000X2100	---	23rd
DO	1000X2100	---	22nd
DO	1000X2100	---	21st
DO	1000X2100	---	20th

F.A.R. AREA DETAILS OF 1st TO 29th FLOOR

FLAT No.	AREA	UNIT	TOTAL	PERCENTAGE
FLAT No. - 41 & 45 ARE SAME	84.851	SQ. M	169.702	100.00%
FLAT No. - 42	84.851	SQ. M	84.851	50.00%
FLAT No. - 43	84.851	SQ. M	84.851	50.00%
FLAT No. - 44 & 45 ARE SAME	84.851	SQ. M	169.702	100.00%
TOTAL AREA (Flat)			509.106	
F.A.R. AREA DETAILS OF 1st TO 29th FLOOR			509.106	
TOTAL AREA			509.106	

1. The area of the plot is 10000 SQ.M.
2. The area of the plot is 10000 SQ.M.
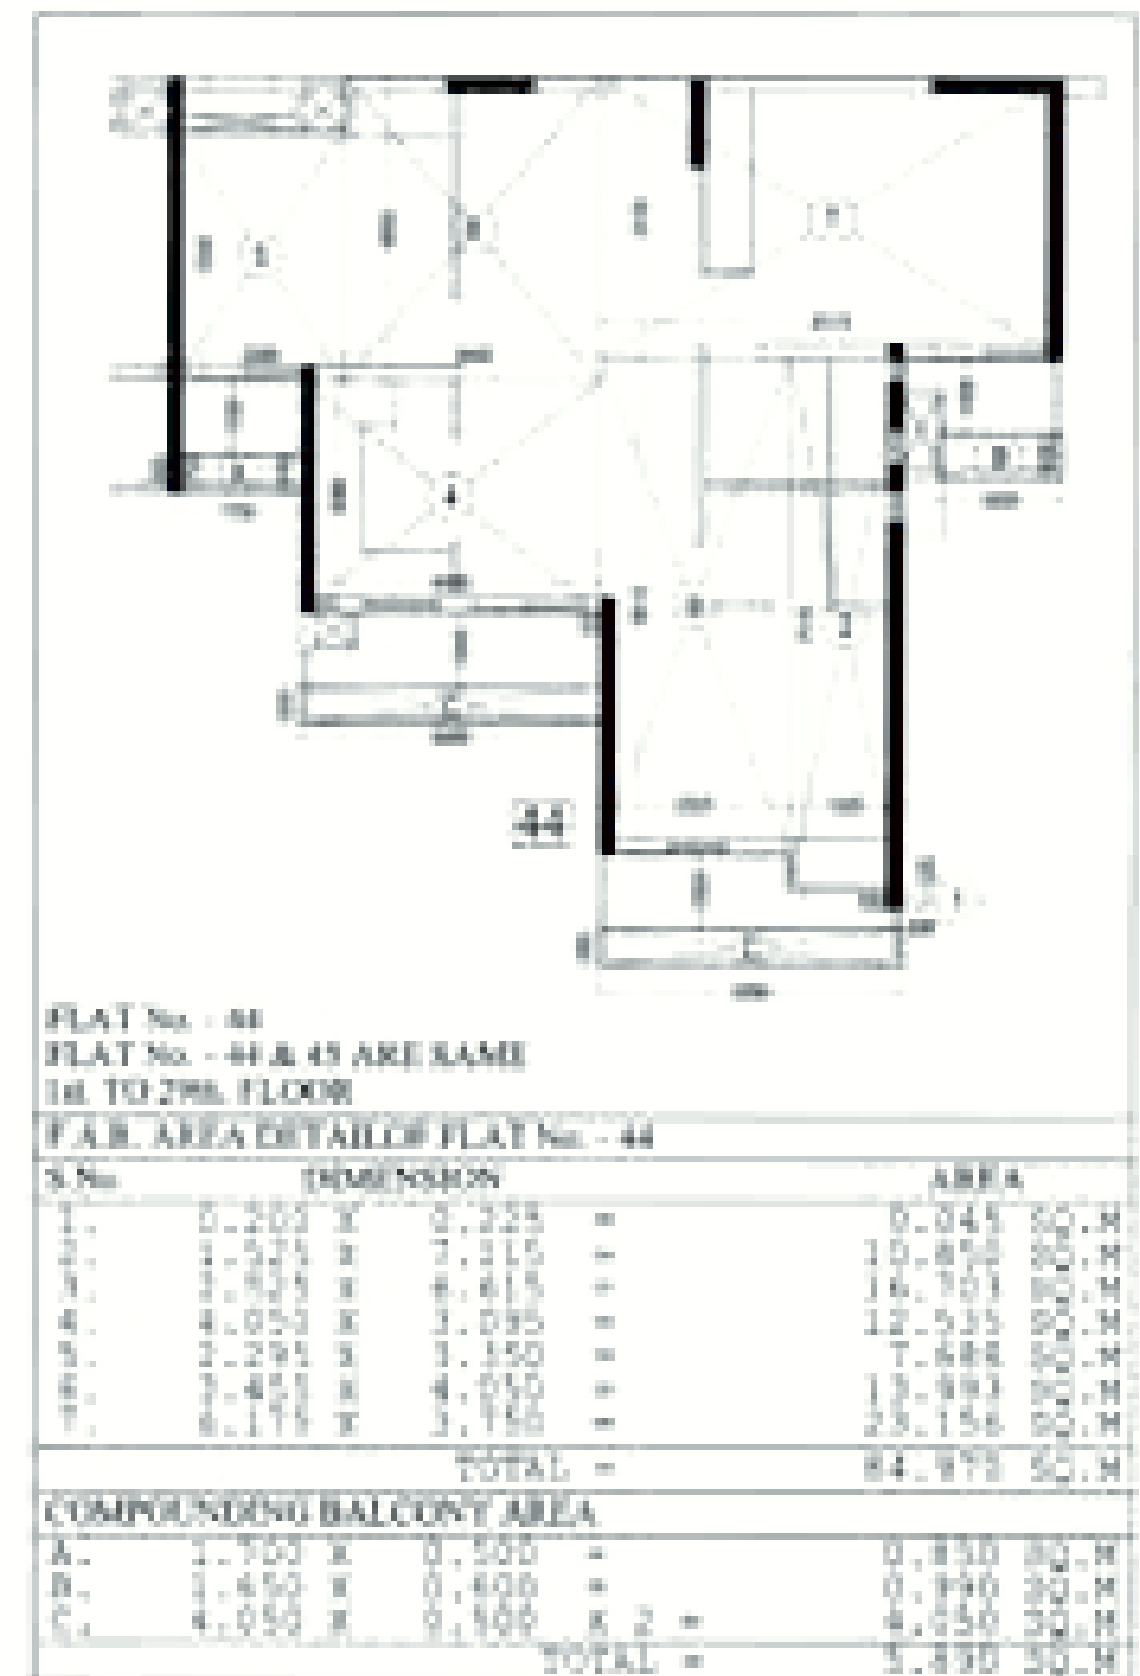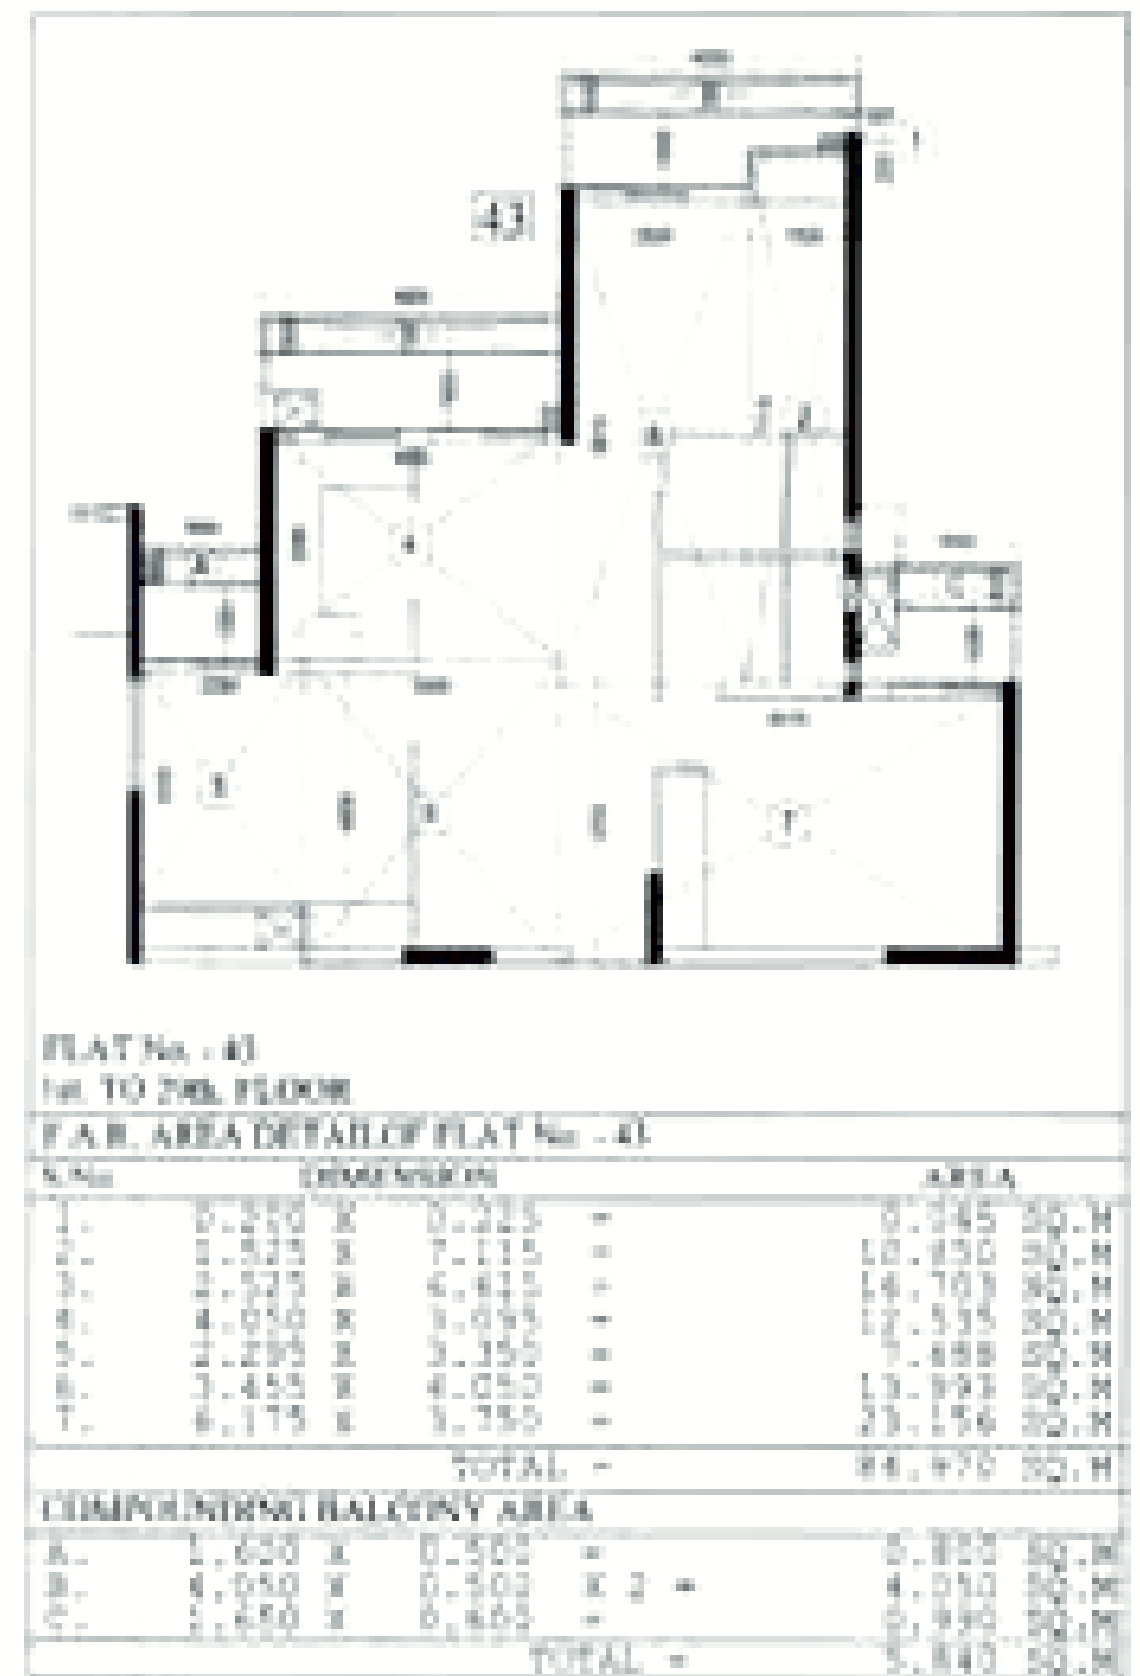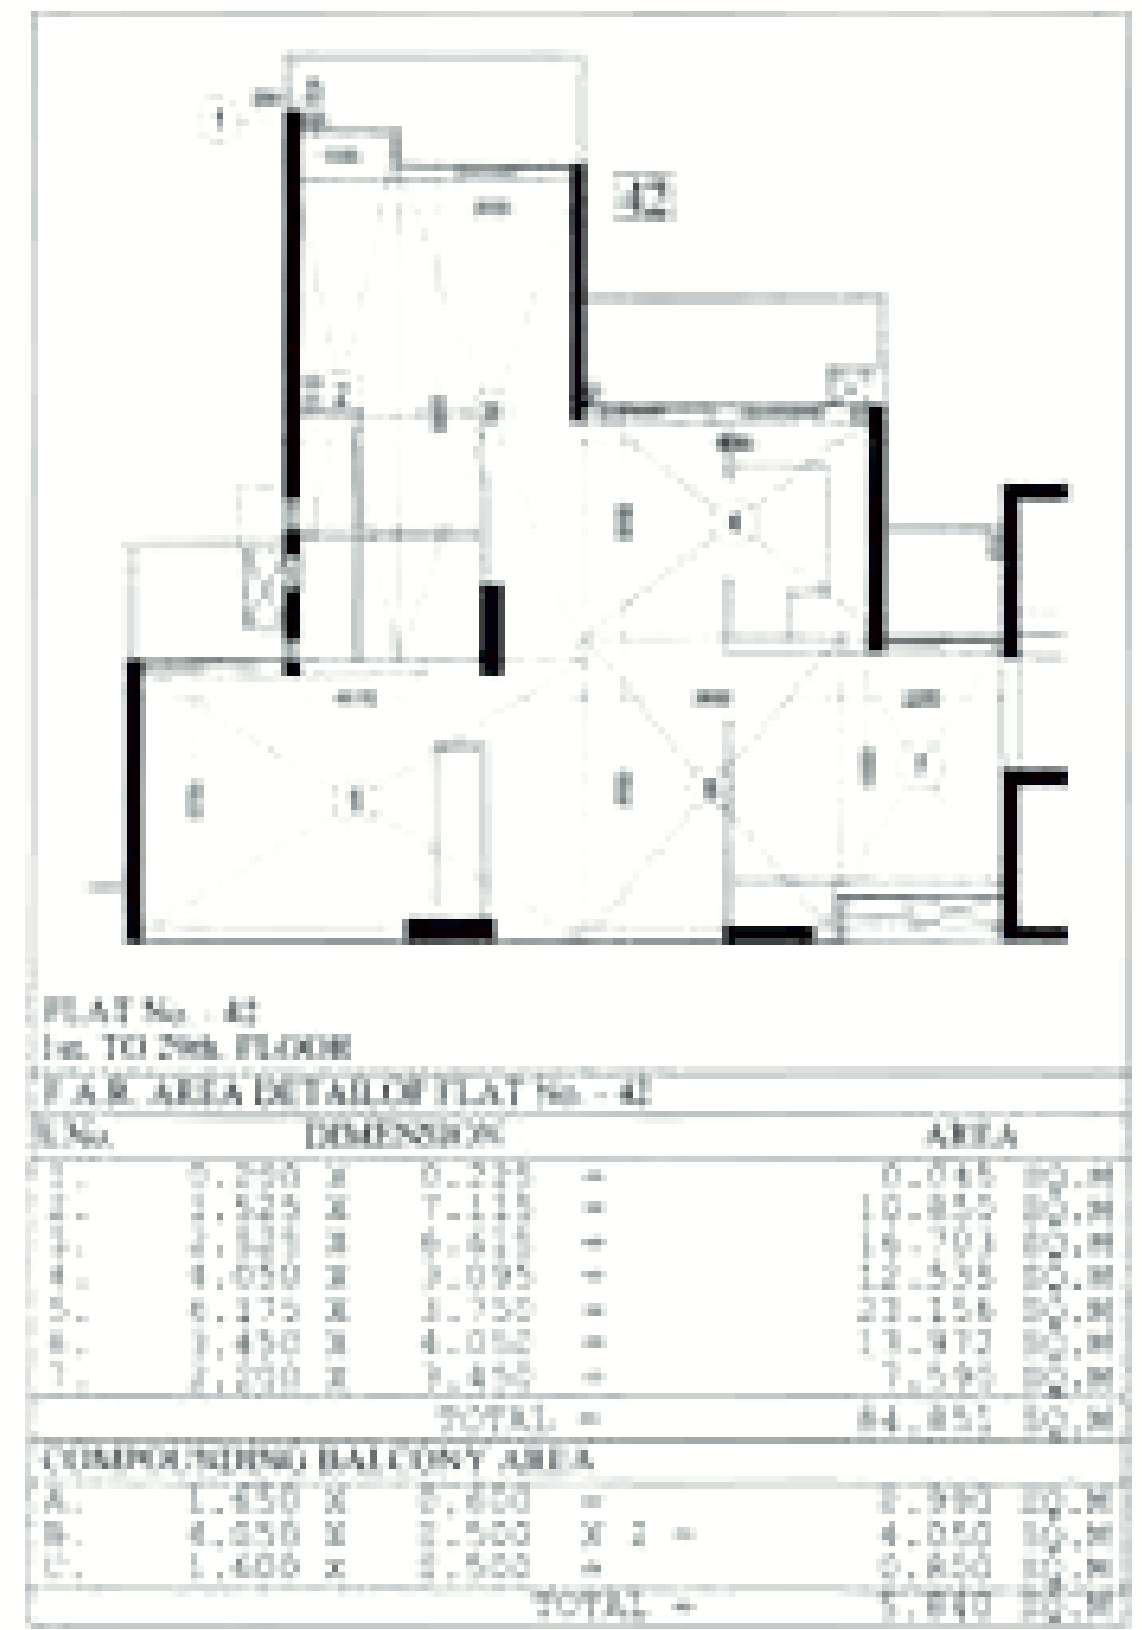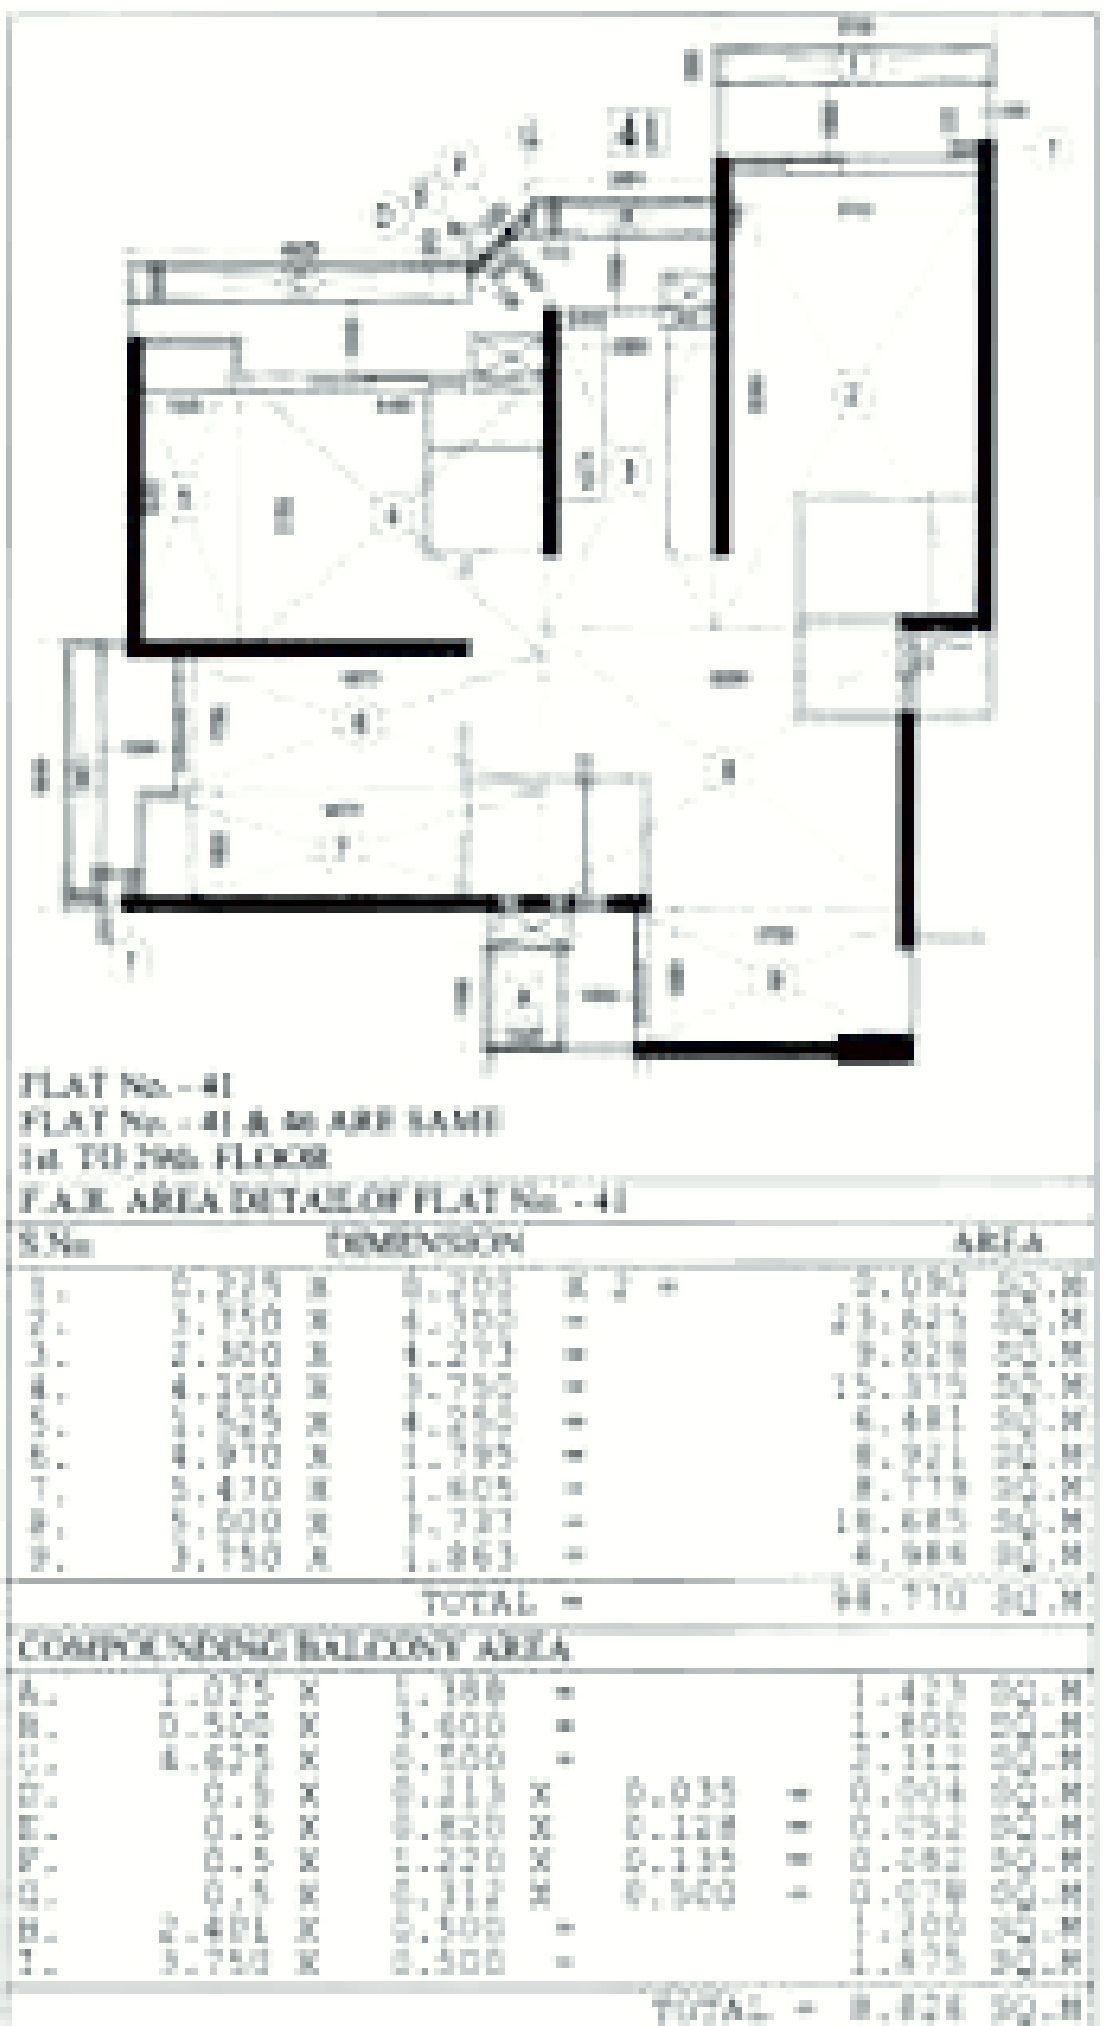

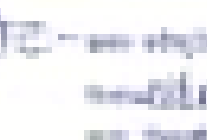Prepared by:  Date: 
Checked by:  Date: 
Approved by:  Date: 

COMPENSATING AREA


PROJECT :
RESIDENTIAL GROUP HOUSING
AT PLOT 17-1
LANDRAFF GOLF AREA
INTEGRATED TOWNSHIP
VILL. NEHRUVA GHAZIABAD (J.P.)

BUILDER & PROMOTER :
LANDRAFF DEVELOPERS PVT. LTD.
C-12, B-10, KANUNGA
GHANSHAM

DRAWING TITLE :
TOWER - 1B (EXISTING)
1st TO 29th FLOOR PLAN
F.A.R. AREA DETAIL

Scale: 1:100

For Landraff Developers Pvt. Ltd.

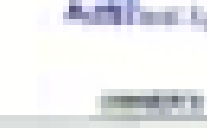Date: 

Stamp: 

1/2




PROJECT :
SUBJECT :
DRAWN BY :
CHECKED BY :
DATE :
SCALE :
SHEET NO. :
TOTAL SHEETS :
TOWER - 3B (EXISTING)
GROUND FLOOR PLAN
F.A.R. AREA DETAIL

F.A.R. AREA DETAIL OF GROUND FLOOR

NO.	AREA (SQ.M)	NO.	AREA (SQ.M)
1	11.100	11	11.100
2	11.100	12	11.100
3	11.100	13	11.100
4	11.100	14	11.100
5	11.100	15	11.100
6	11.100	16	11.100
7	11.100	17	11.100
8	11.100	18	11.100
9	11.100	19	11.100
10	11.100	20	11.100
TOTAL	222.000		


F.A.R. AREA DETAIL OF PLAT NO. 49

NO.	AREA (SQ.M)	NO.	AREA (SQ.M)
1	11.100	11	11.100
2	11.100	12	11.100
3	11.100	13	11.100
4	11.100	14	11.100
5	11.100	15	11.100
6	11.100	16	11.100
7	11.100	17	11.100
8	11.100	18	11.100
9	11.100	19	11.100
10	11.100	20	11.100
TOTAL	222.000		

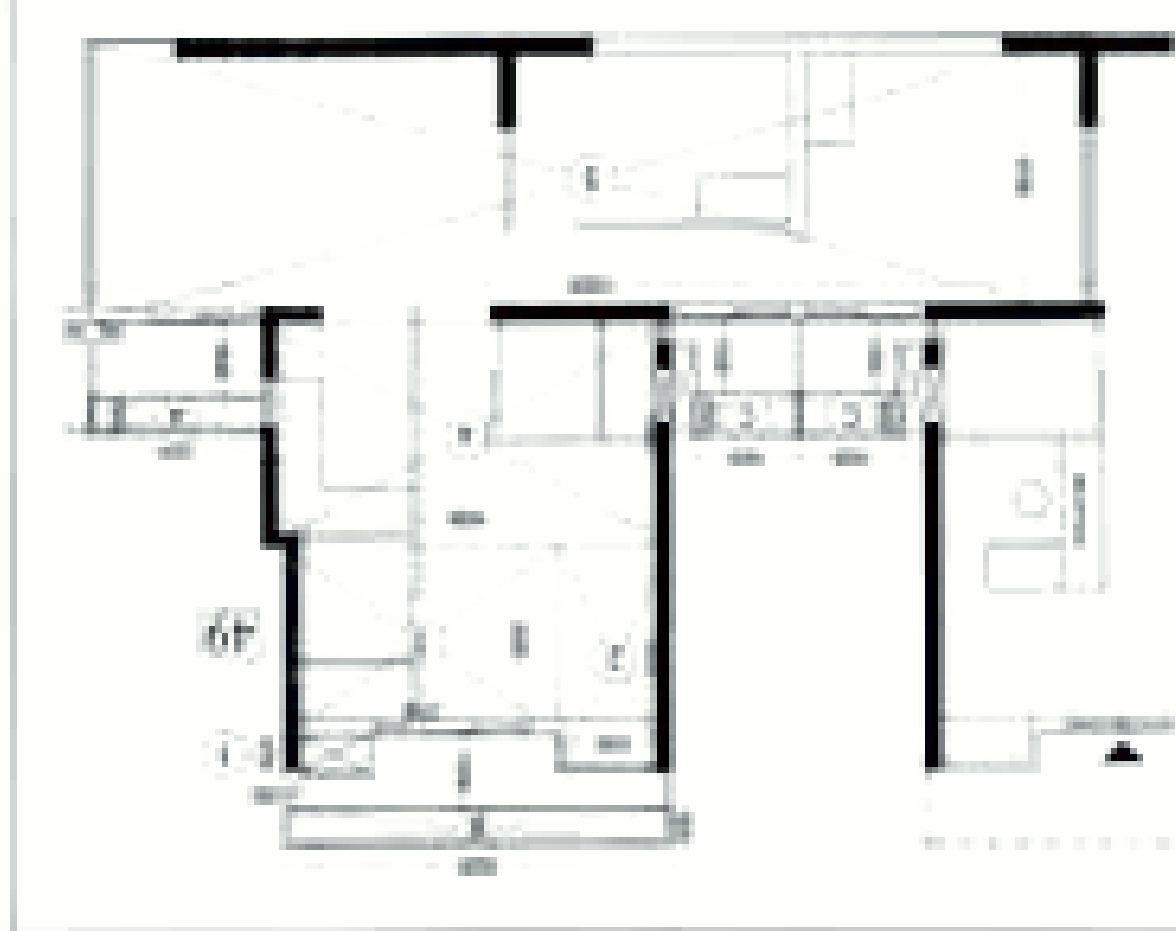


F.A.R. AREA DETAIL OF PLAT NO. 50

NO.	AREA (SQ.M)	NO.	AREA (SQ.M)
1	11.100	11	11.100
2	11.100	12	11.100
3	11.100	13	11.100
4	11.100	14	11.100
5	11.100	15	11.100
6	11.100	16	11.100
7	11.100	17	11.100
8	11.100	18	11.100
9	11.100	19	11.100
10	11.100	20	11.100
TOTAL	222.000		

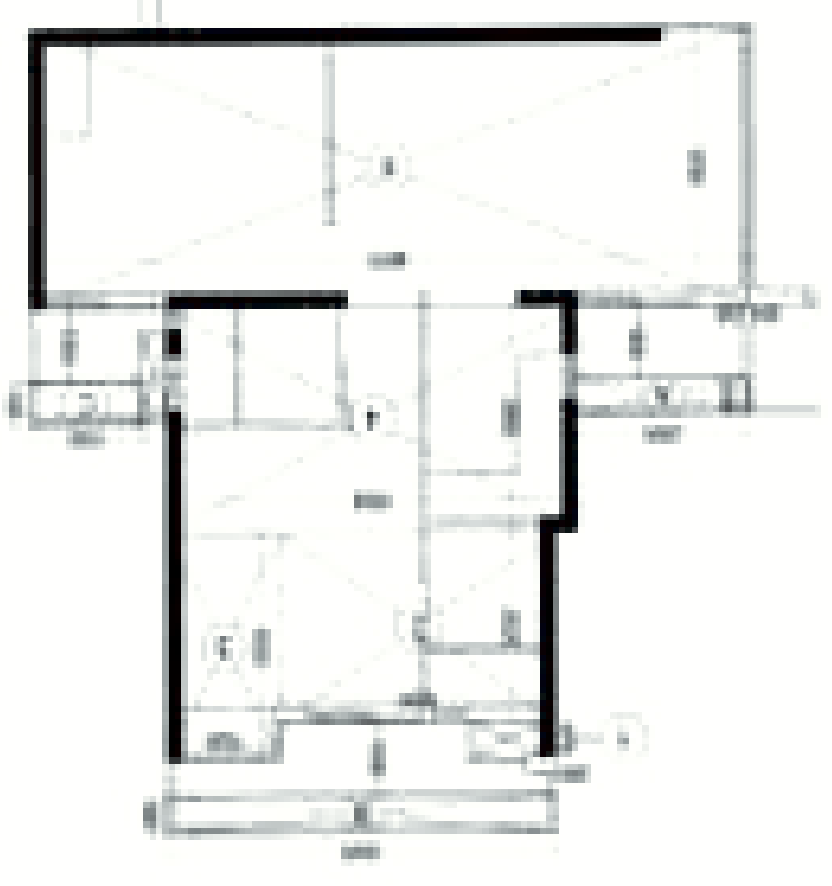



F.A.R. AREA DETAIL OF PLAT NO. 48 (ENTRANCE LOBBY)

NO.	AREA (SQ.M)	NO.	AREA (SQ.M)
1	11.100	11	11.100
2	11.100	12	11.100
3	11.100	13	11.100
4	11.100	14	11.100
5	11.100	15	11.100
6	11.100	16	11.100
7	11.100	17	11.100
8	11.100	18	11.100
9	11.100	19	11.100
10	11.100	20	11.100
TOTAL	222.000		

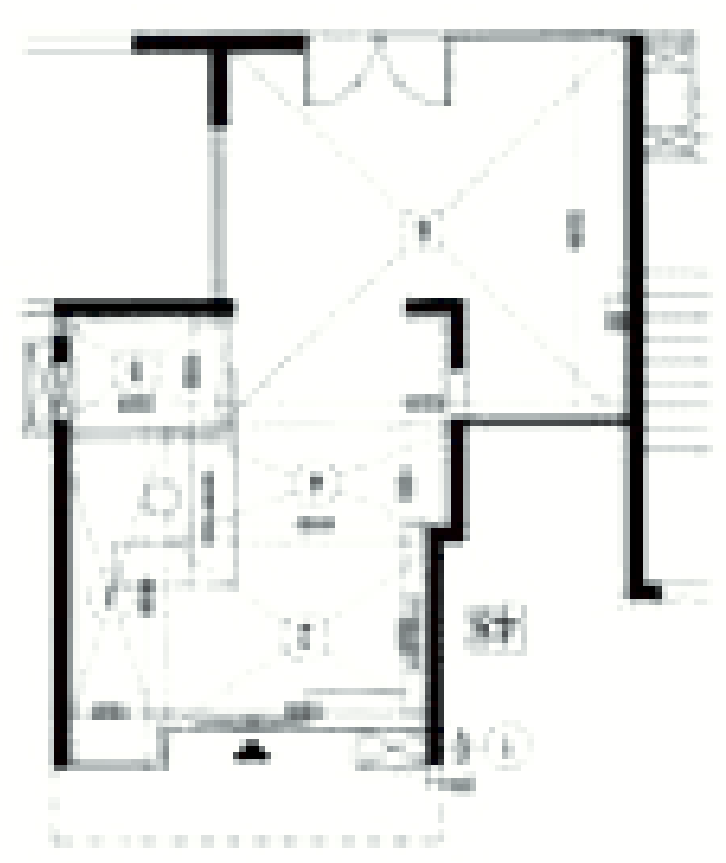

F.A.R. AREA DETAIL OF PLAT NO. 47

NO.	AREA (SQ.M)	NO.	AREA (SQ.M)
1	11.100	11	11.100
2	11.100	12	11.100
3	11.100	13	11.100
4	11.100	14	11.100
5	11.100	15	11.100
6	11.100	16	11.100
7	11.100	17	11.100
8	11.100	18	11.100
9	11.100	19	11.100
10	11.100	20	11.100
TOTAL	222.000		

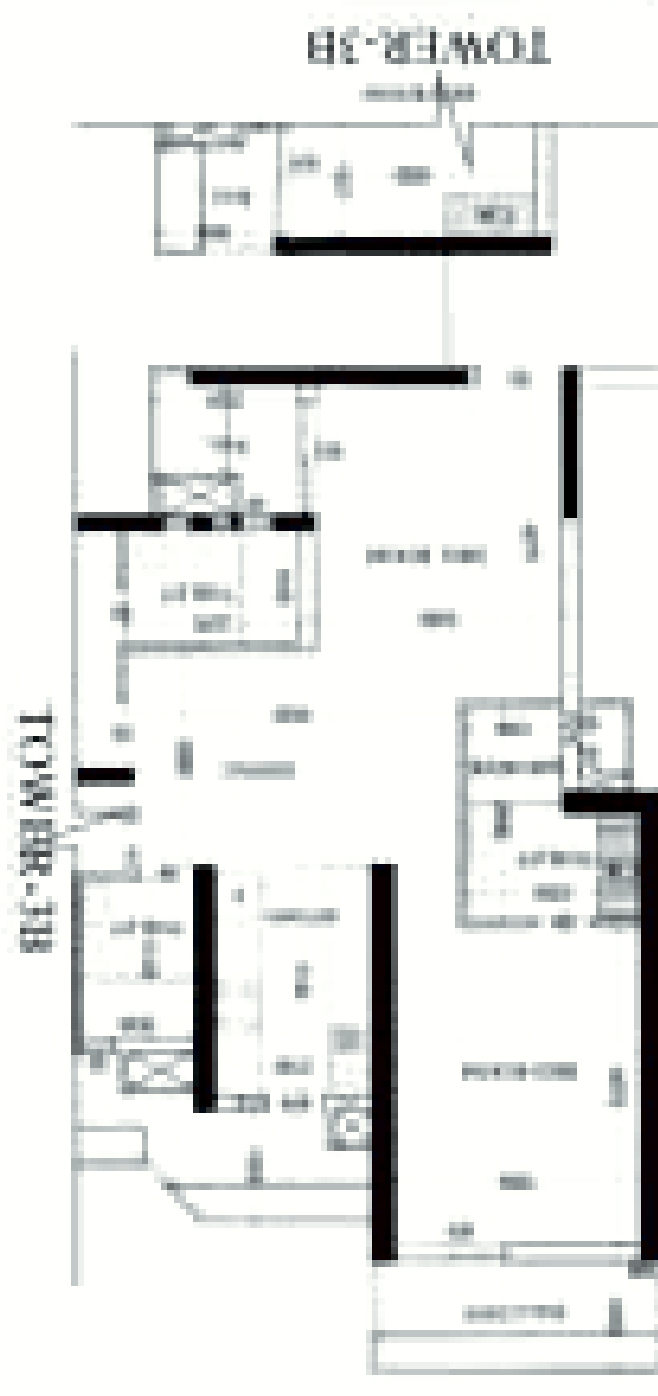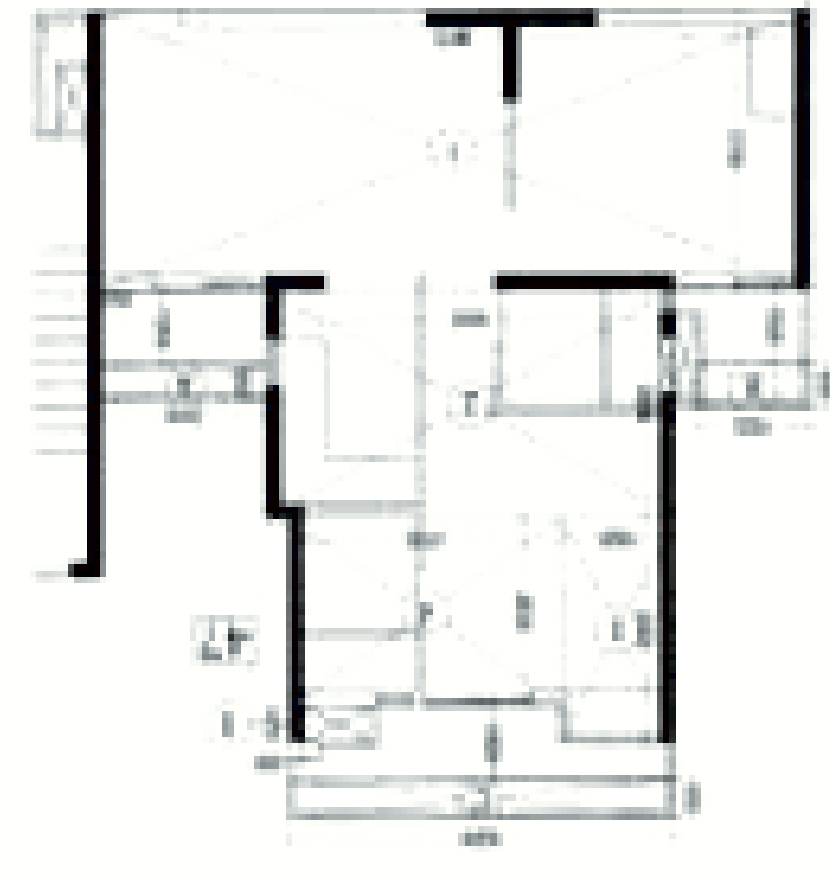


DETAIL OF LOBBY STAIRS

NO.	AREA (SQ.M)	NO.	AREA (SQ.M)
1	11.100	11	11.100
2	11.100	12	11.100
3	11.100	13	11.100
4	11.100	14	11.100
5	11.100	15	11.100
6	11.100	16	11.100
7	11.100	17	11.100
8	11.100	18	11.100
9	11.100	19	11.100
10	11.100	20	11.100
TOTAL	222.000		


F.A.R. AREA DETAIL OF GROUND FLOOR

NO.	AREA (SQ.M)	NO.	AREA (SQ.M)
1	11.100	11	11.100
2	11.100	12	11.100
3	11.100	13	11.100
4	11.100	14	11.100
5	11.100	15	11.100
6	11.100	16	11.100
7	11.100	17	11.100
8	11.100	18	11.100
9	11.100	19	11.100
10	11.100	20	11.100
TOTAL	222.000		

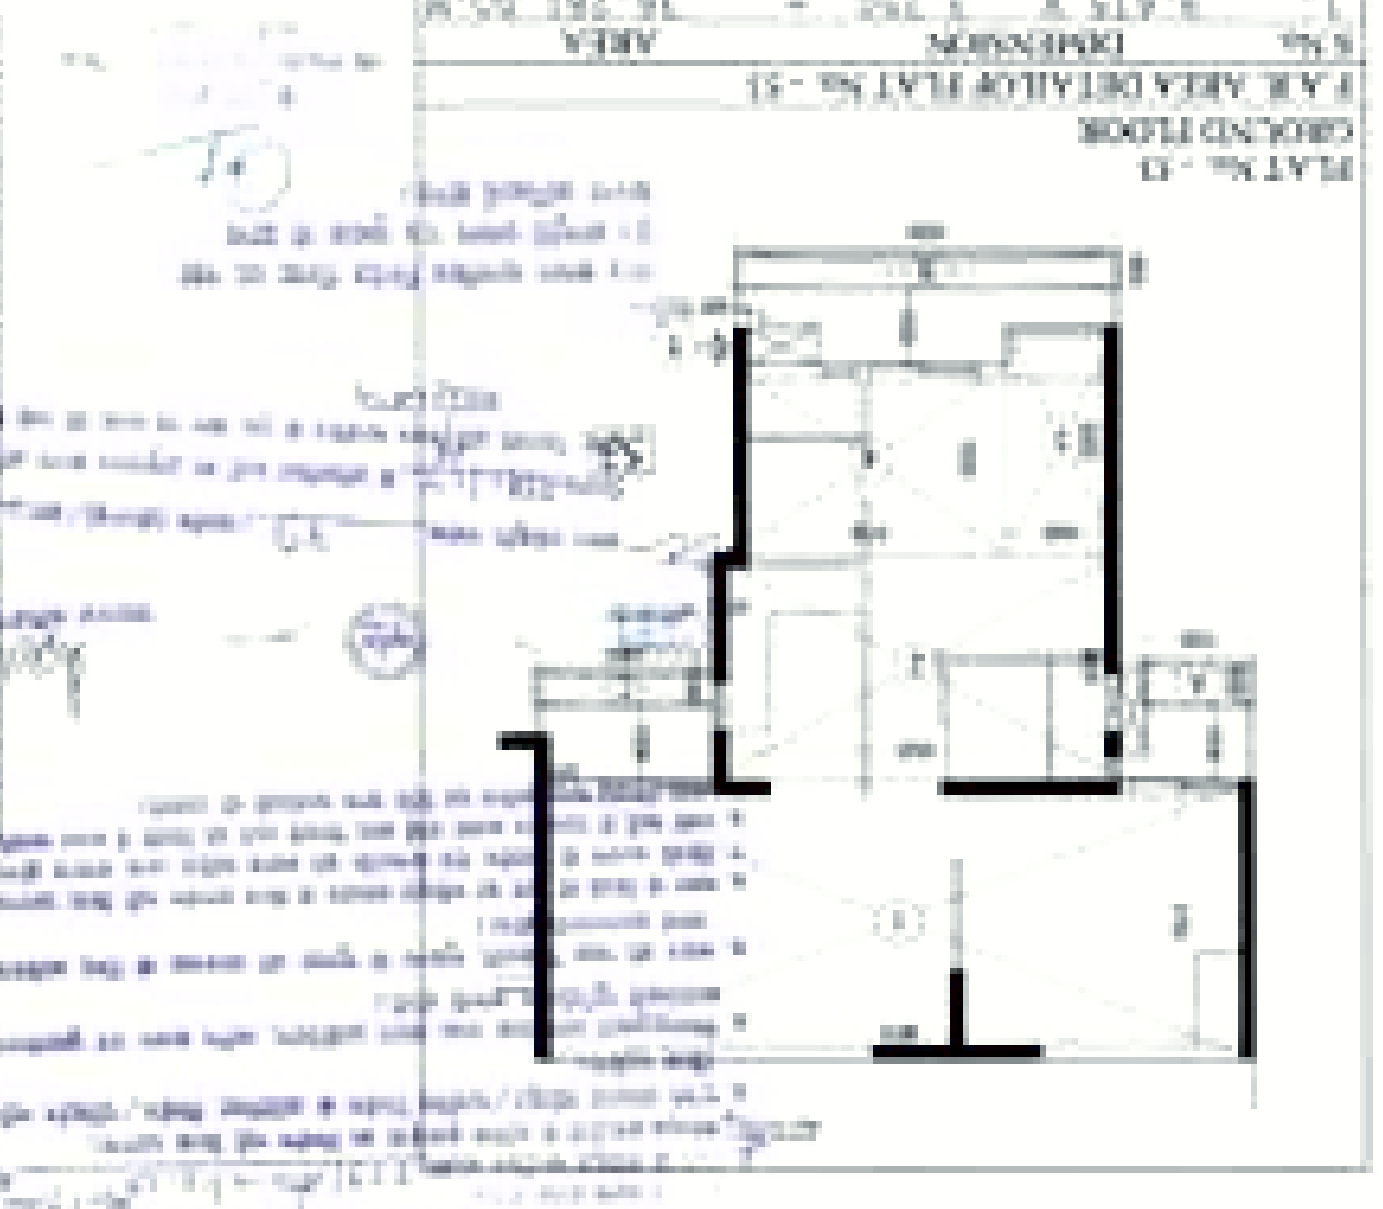

F.A.R. AREA DETAIL OF PLAT NO. 51

NO.	AREA (SQ.M)	NO.	AREA (SQ.M)
1	11.100	11	11.100
2	11.100	12	11.100
3	11.100	13	11.100
4	11.100	14	11.100
5	11.100	15	11.100
6	11.100	16	11.100
7	11.100	17	11.100
8	11.100	18	11.100
9	11.100	19	11.100
10	11.100	20	11.100
TOTAL	222.000		

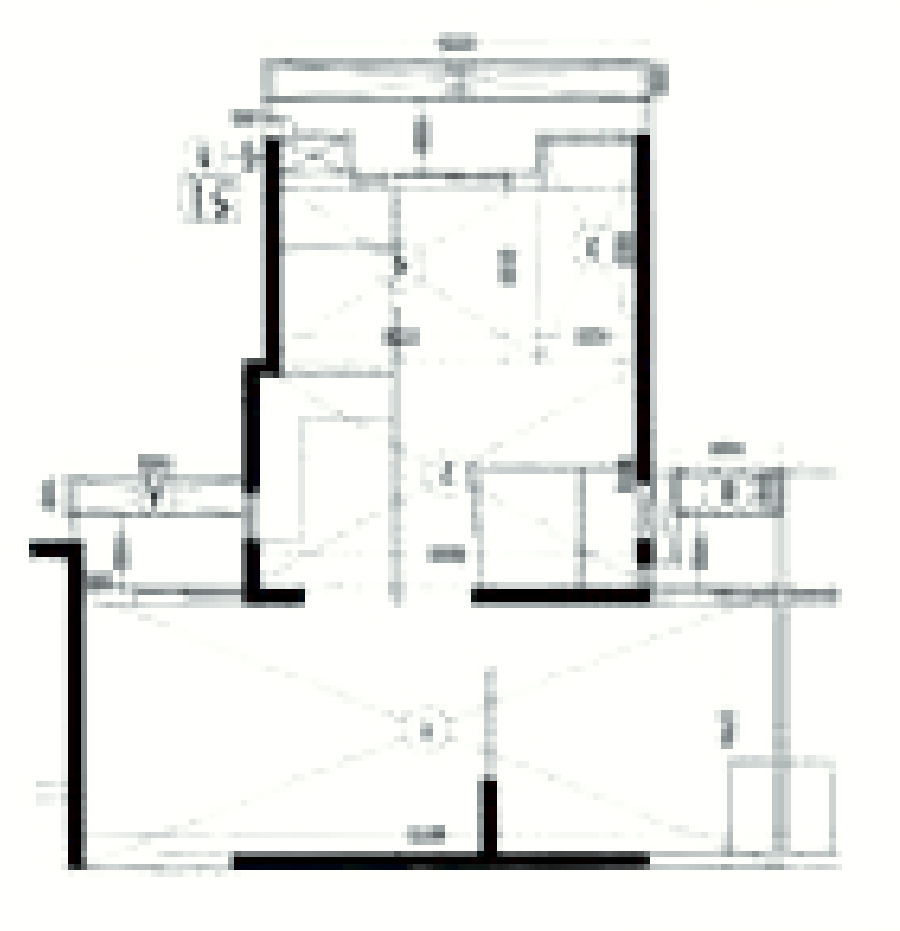

F.A.R. AREA DETAIL OF PLAT NO. 52

NO.	AREA (SQ.M)	NO.	AREA (SQ.M)
1	11.100	11	11.100
2	11.100	12	11.100
3	11.100	13	11.100
4	11.100	14	11.100
5	11.100	15	11.100
6	11.100	16	11.100
7	11.100	17	11.100
8	11.100	18	11.100
9	11.100	19	11.100
10	11.100	20	11.100
TOTAL	222.000		



ELEVATION 2B