



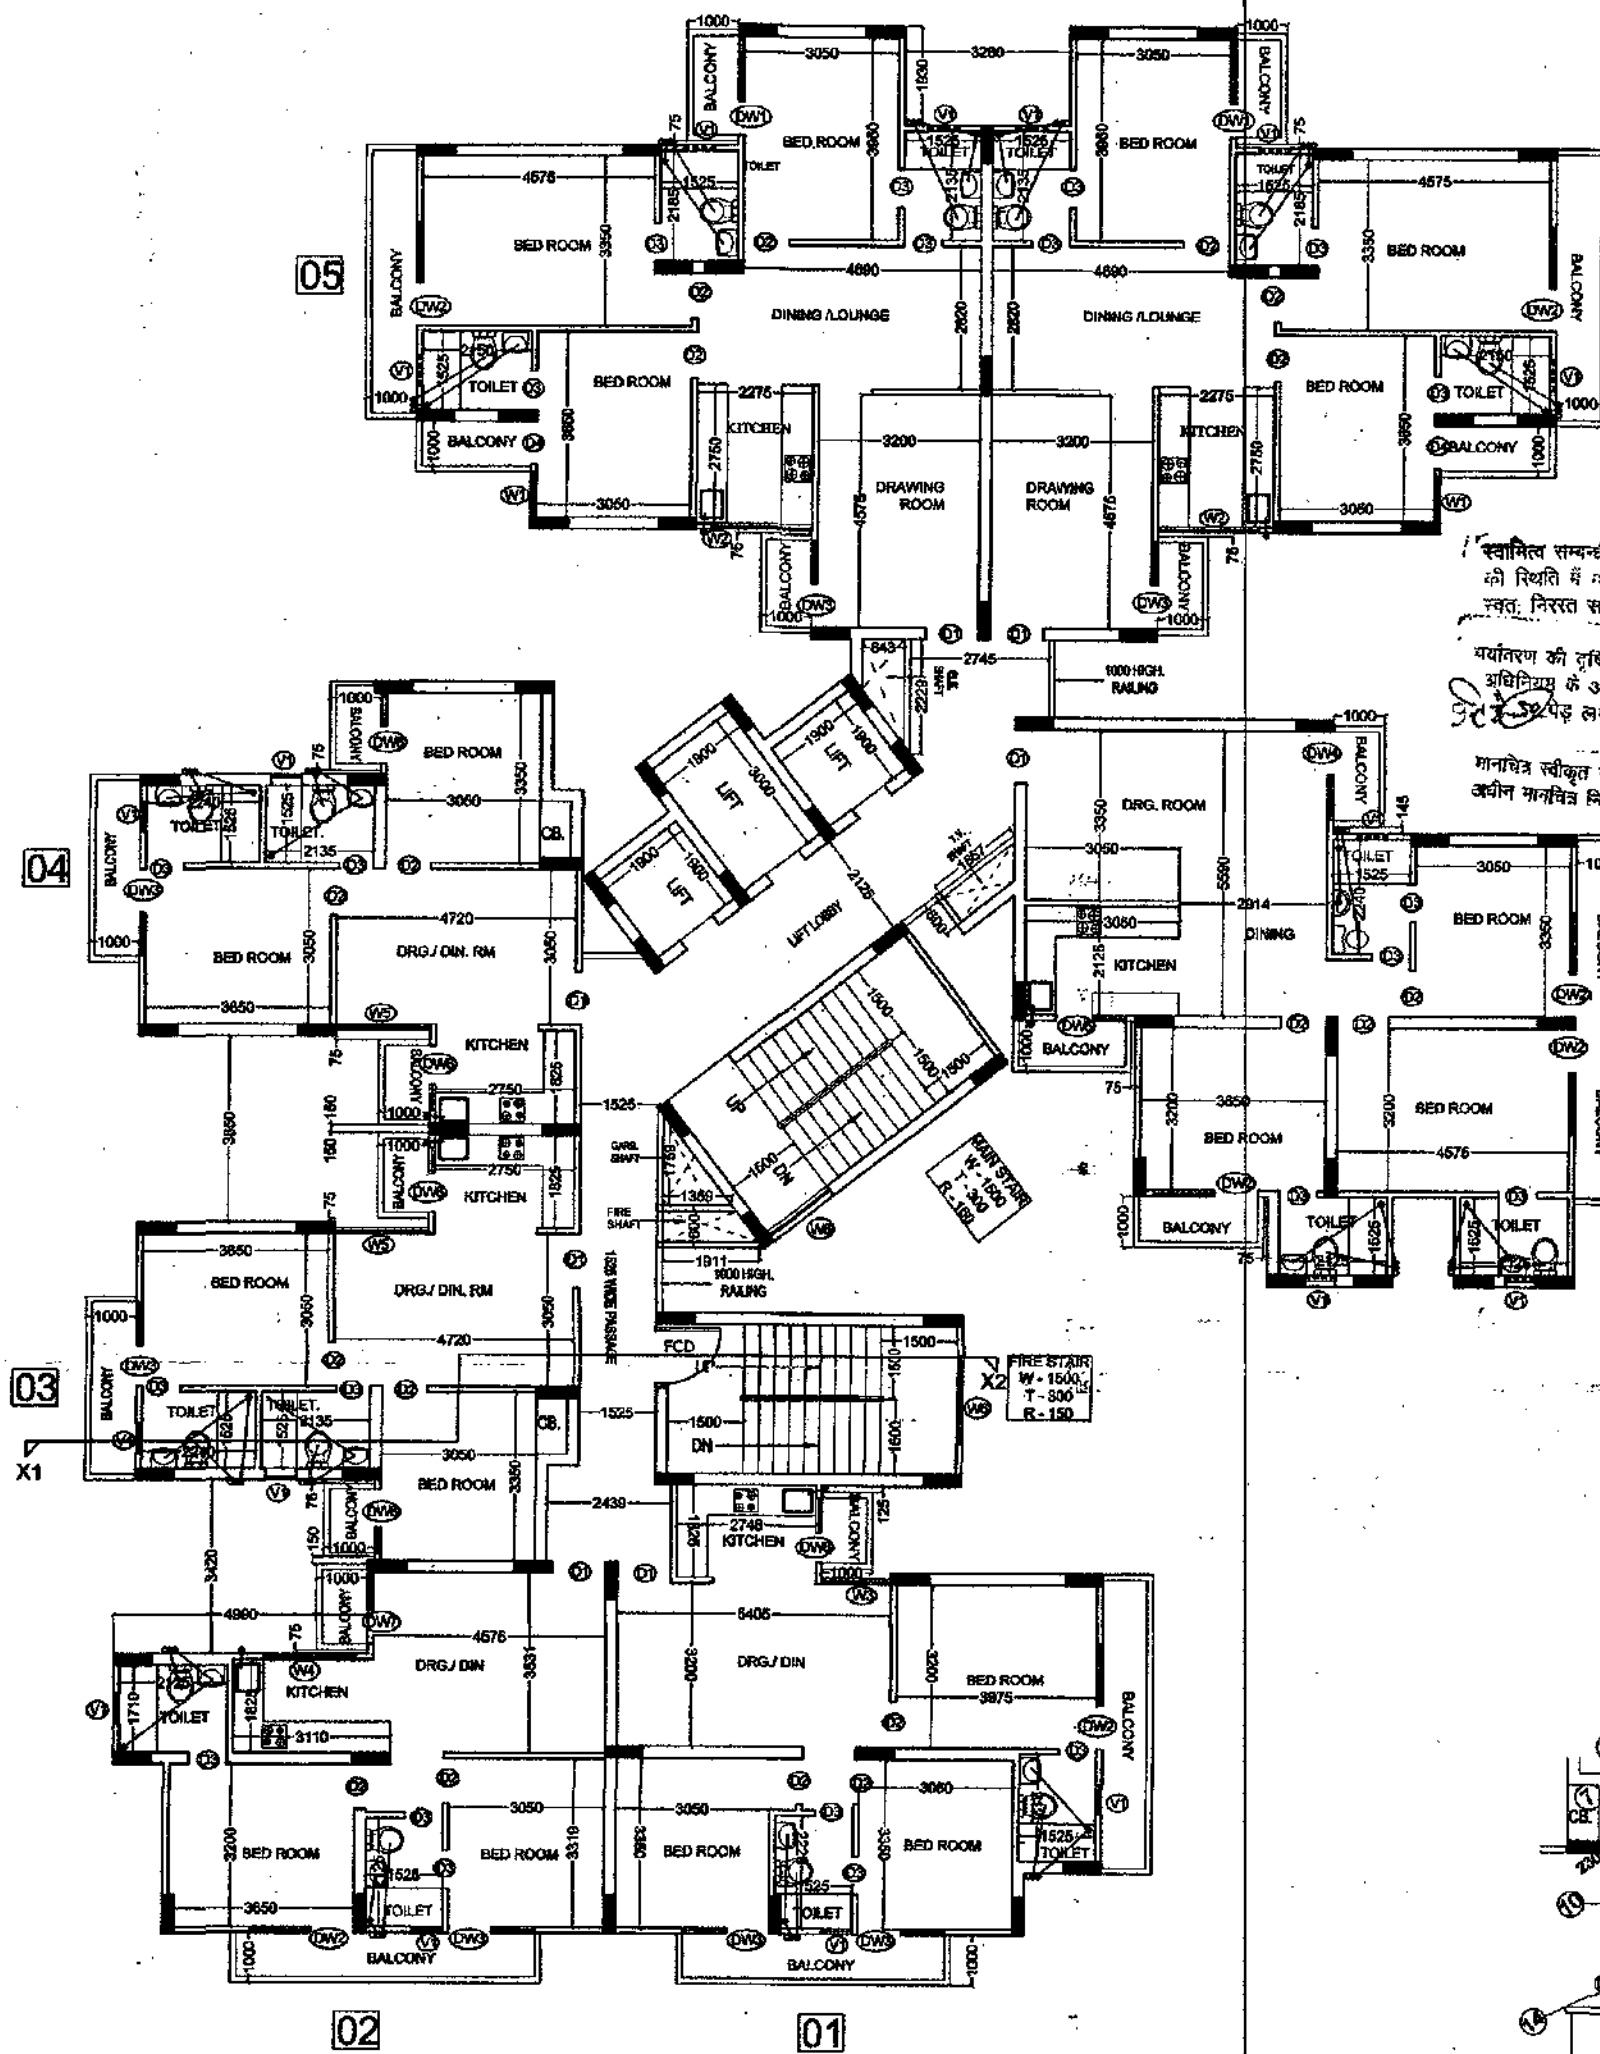

TOWER - A1
TOWER - A2 (IS MIRROR OF TOWER - A1)
1st. TO 21st. FLOOR PLAN


TYPE	SIZE	CILL LVL.	LINTEL LVL.
D1	1850 X 2500	450	2500
D2	960 X 2100	450	2100
D3	750 X 2100	450	2100
D4	850 X 2100	450	2100
DW1	1850 X 2050	450	2050
DW2	2050 X 2050	450	2050
DW3	1750 X 2050	450	2050
DW4	1750 X 2050	450	2050
DW5	1410 X 1950	1150	2050
DW6	1270 X 1350	1150	2050
DW7	1405 X 2050	450	2050
DW8	1255 X 2050	450	2050
W1	895 X 2050	450	2050
W2	1975 X 2050	450	2050
W3	1375 X 2050	450	2050
W4	1300 X 1350	1150	2050
W5	1655 X 2050	450	2050
W6	1500 X 2050	450	2050
V1	600 X 1000	1500	2500

06

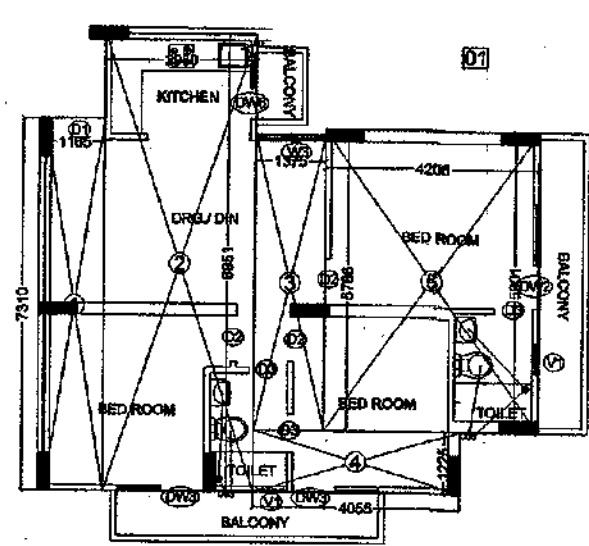


FLAT No. - 01
1st. TO 21st. FLOOR
F. A. R. AREA DETAIL OF FLAT No. - 01

S.No.	DIMENSION	AREA
1.	1.165 X 7.310 =	8.516 SQ.M
2.	2.980 X 8.951 =	26.674 SQ.M
3.	1.375 X 5.786 =	7.956 SQ.M
4.	4.055 X 1.225 =	4.967 SQ.M
5.	4.205 X 5.901 =	24.814 SQ.M
TOTAL =		72.927 SQ.M

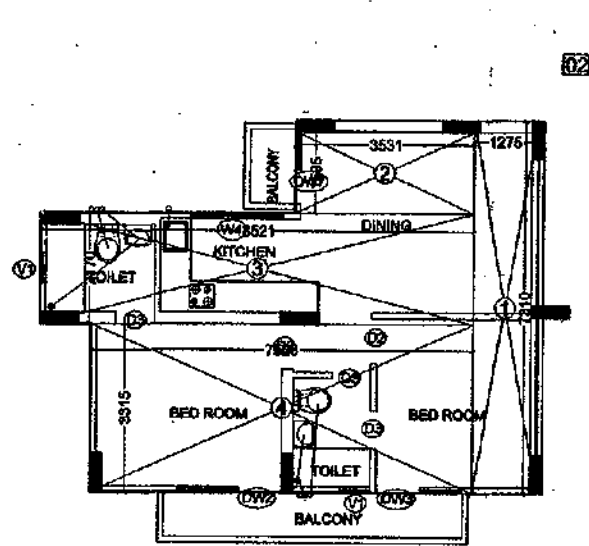

FLAT No. - 02
1st. TO 21st. FLOOR
F. A. R. AREA DETAIL OF FLAT No. - 02


S.No.	DIMENSION	AREA
1.	1.275 X 7.310 =	9.320 SQ.M
2.	3.531 X 1.395 =	5.632 SQ.M
3.	8.521 X 2.170 =	18.491 SQ.M
4.	7.526 X 3.315 =	24.949 SQ.M
TOTAL =		58.392 SQ.M

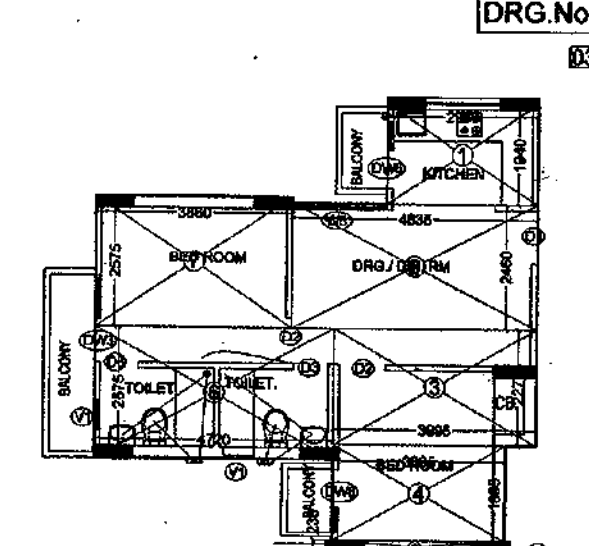


FLAT No. - 03
FLAT No. - 03& 04 ARE SAME
1st. TO 22nd. FLOOR
F. A. R. AREA DETAIL OF FLAT No. - 03

S.No.	DIMENSION	AREA
1.	2.980 X 1.940 =	5.781 SQ.M
2.	4.835 X 2.460 =	11.894 SQ.M
3.	3.995 X 2.275 =	9.089 SQ.M
4.	3.395 X 1.895 =	6.434 SQ.M
5.	3.531 X 0.230 =	0.812 SQ.M
6.	4.720 X 2.575 =	12.154 SQ.M
7.	3.880 X 2.575 =	9.991 SQ.M
TOTAL =		56.155 SQ.M

ELEVATION - A

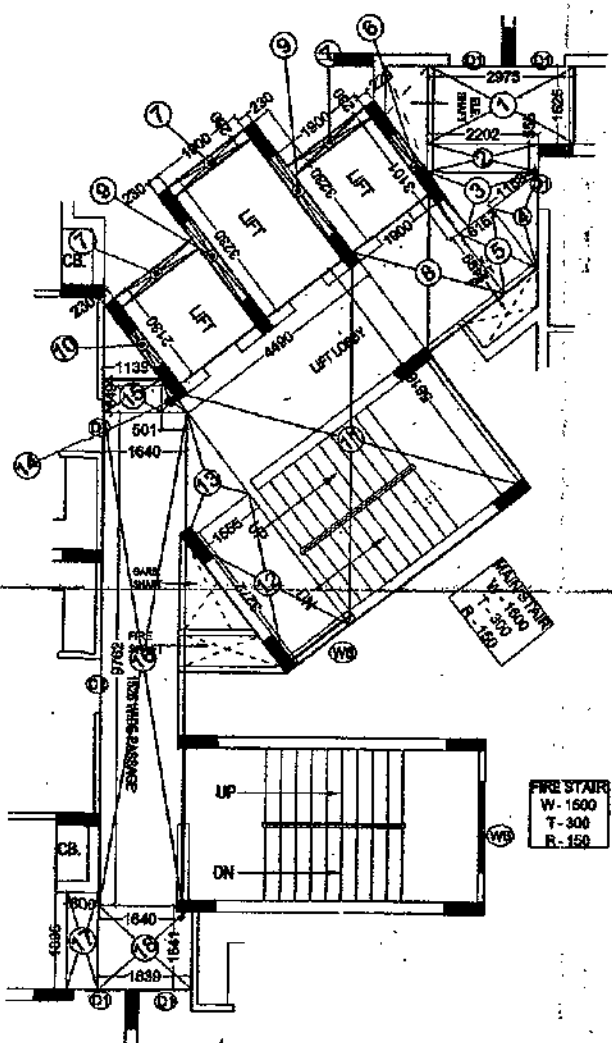


CIRCULATION F.A.R.
AREA DETAIL OF 1st. TO 22nd. FLOOR

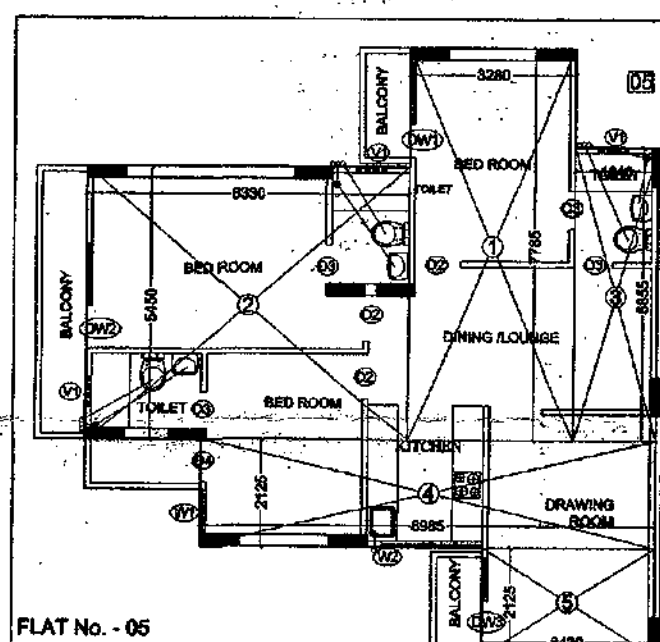

FLAT No. - 05
FLAT No. - 05& 06 ARE SAME
1st. TO 22nd. FLOOR
F. A. R. AREA DETAIL OF FLAT No. - 05

S.No.	DIMENSION	AREA
1.	3.280 X 7.785 =	25.535 SQ.M
2.	6.330 X 5.450 =	34.498 SQ.M
3.	1.640 X 5.855 =	9.602 SQ.M
4.	8.985 X 2.125 =	19.093 SQ.M
5.	3.430 X 2.125 =	7.289 SQ.M
TOTAL =		96.017 SQ.M

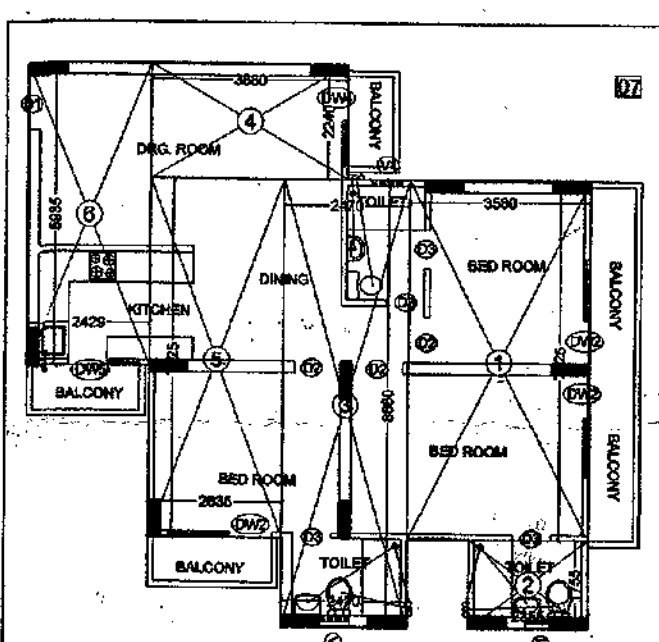

FLAT No. - 07
1st. TO 22nd. FLOOR
F. A. R. AREA DETAIL OF FLAT No. - 07

S.No.	DIMENSION	AREA
1.	3.580 X 7.125 =	25.508 SQ.M
2.	2.355 X 1.755 =	4.133 SQ.M
3.	2.470 X 8.880 =	21.934 SQ.M
4.	3.880 X 2.240 =	8.691 SQ.M
5.	2.635 X 7.125 =	18.774 SQ.M
6.	2.429 X 5.935 =	14.416 SQ.M
TOTAL =		93.456 SQ.M

CIRCULATION F.A.R. AREA DETAIL OF 1st. TO 22nd. FLOOR		
1.	1.525 X 2.975 =	4.537 SQ.M
2.	2.202 X 0.555 =	1.222 SQ.M
3.	0.5 X 1.346 X 1.743 =	1.173 SQ.M
4.	0.5 X 1.499 X 1.158 =	0.868 SQ.M
5.	0.815 X 1.499 =	1.222 SQ.M
6.	0.229 X 3.101 =	0.710 SQ.M
7.	1.900 X 0.230 X 3 =	1.311 SQ.M
8.	1.900 X 2.470 =	4.693 SQ.M
9.	0.230 X 3.230 X 2 =	1.486 SQ.M
10.	0.230 X 2.130 =	0.490 SQ.M
11.	4.490 X 5.816 =	26.114 SQ.M
12.	1.555 X 3.272 =	5.088 SQ.M
13.	0.5 X 2.013 X 1.555 =	1.565 SQ.M
14.	0.5 X 0.649 X 0.501 =	0.163 SQ.M
15.	1.139 X 0.649 =	0.739 SQ.M
16.	9.762 X 1.640 =	16.010 SQ.M
17.	0.600 X 1.895 =	1.137 SQ.M
18.	1.839 X 1.641 =	3.018 SQ.M
TOTAL =		71.546 SQ.M

PROJECT :-
PROPOSED GROUP HOUSING
PLOT NO.-GH-02, NH-24,
VILLAGE-SHAHPUR, BAHMETHA,
DIST.-GHAZIABAD (U.P.)

BUILDERS & PROMOTER :-
SMV AGENCIES PVT. LTD.

DRAWING TITLE :- TOWER -A1,A2
1st. TO 21st. FLOOR PLAN
FLAT F.A.R AREA DETAIL
CIRCULATION F.A.R AREA DETAIL

ARCHITECTS :-
Space Designers International
Architects Pvt. Ltd.
5 / 1306, VASUNDHARA, GHAZIABAD
PH : 0120-4226214, Mob: 9811070398, 9811336231
e-mail : spacedesign@gmail.com, www.spacedesign.com

DRAWN BY :- SANJAY
CHECKED BY :- VISHAL
SCALE : 1: 100
DATED :-

V.D.SHARMA
M.E.(STRUCTURES)
OPTIMUM DESIGN CONSULTANTS PVT. LTD.
2C/335, VASUNDHARA, GHAZIABAD

OWNER'S SIGN

ARCHITECT'S SIGN
DRG.No. - 09