



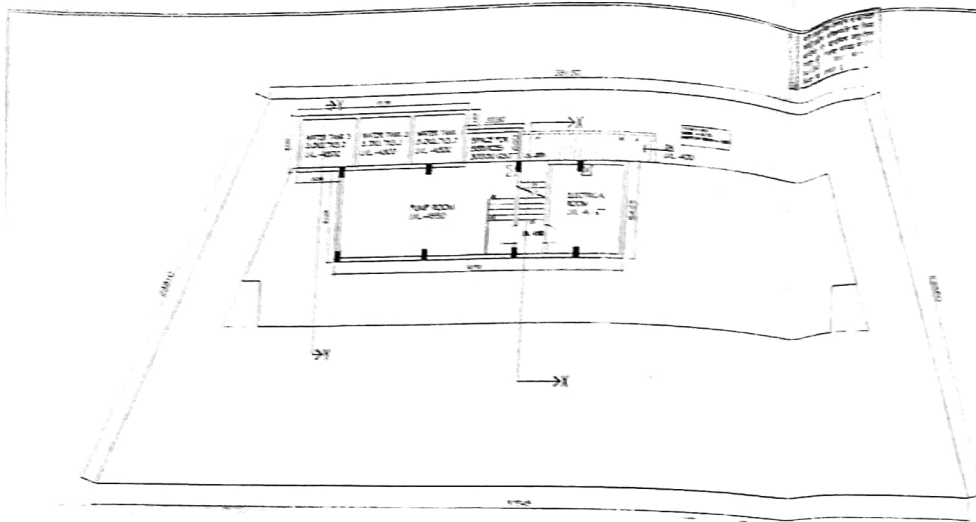

BASEMENT PLAN
SCALE - 1/4" = 1'-0"

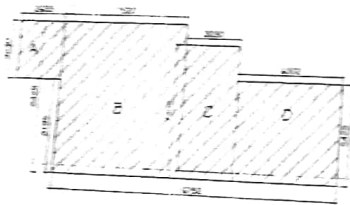


AREA DETAIL OF BASEMENT PLAN

AREA DETAIL		
1	AREA OF A = 08.210 x 02.688	= 02.504
2	AREA OF B = 06.425 x 07.520	= 63.356
3	AREA OF C = 07.305 x 03.230	= 23.595
4	AREA OF D = 06.002 x 05.425	= 32.560
TOTAL COVERED AREA ON BASEMENT PLAN		= 128.019 SQ. MT.
SAY TOTAL COVERED AREA ON BASEMENT PLAN		= 128.000 SQ. MT.

PROPOSED LAYOUT OF (RSC - 3)
OF SECTOR - 3 AT BUSHANT
CITY, MEDHAKA PUR, MEDHAKA

VEDHAKA PUR, MEDHAKA

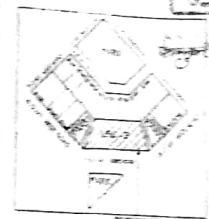

KEY LOCATION PLAN
NOT TO SCALE

DRG. TITLE - BASEMENT PLAN

CHECKED BY - ANAND K. SARG

DEALT BY - V. VEDHA

DATE - 27th SEP - 2010

DRG. NO. - REVISED DRG. NO.

02

SCALE - NORTH -

1" = 10'

NOTE: ALL DIMENSIONS ARE IN METERS

MUNICIPAL SUBMISSION DRG.

The site is to be developed as per the drawing.
1. It is prepared as per the M.C.A. Rules.
2. The site is vacant.
3. The title is correct and clear.

CLIENT -

ANAND LANDMARK TOWNSHIP PVT. LTD.

100, ANAND ROAD, 100' FROM JUNCTION, MEDHAKA

ANDHRA PRADESH

CONSULTANTS -


FLORADHISHKAR ENTERPRISES PVT. LTD.

100, ANAND ROAD, 100' FROM JUNCTION, MEDHAKA


ANDHRA PRADESH

OWNERS SIGN: *[Signature]*

TOWN PLANNER SIGN: *[Signature]*

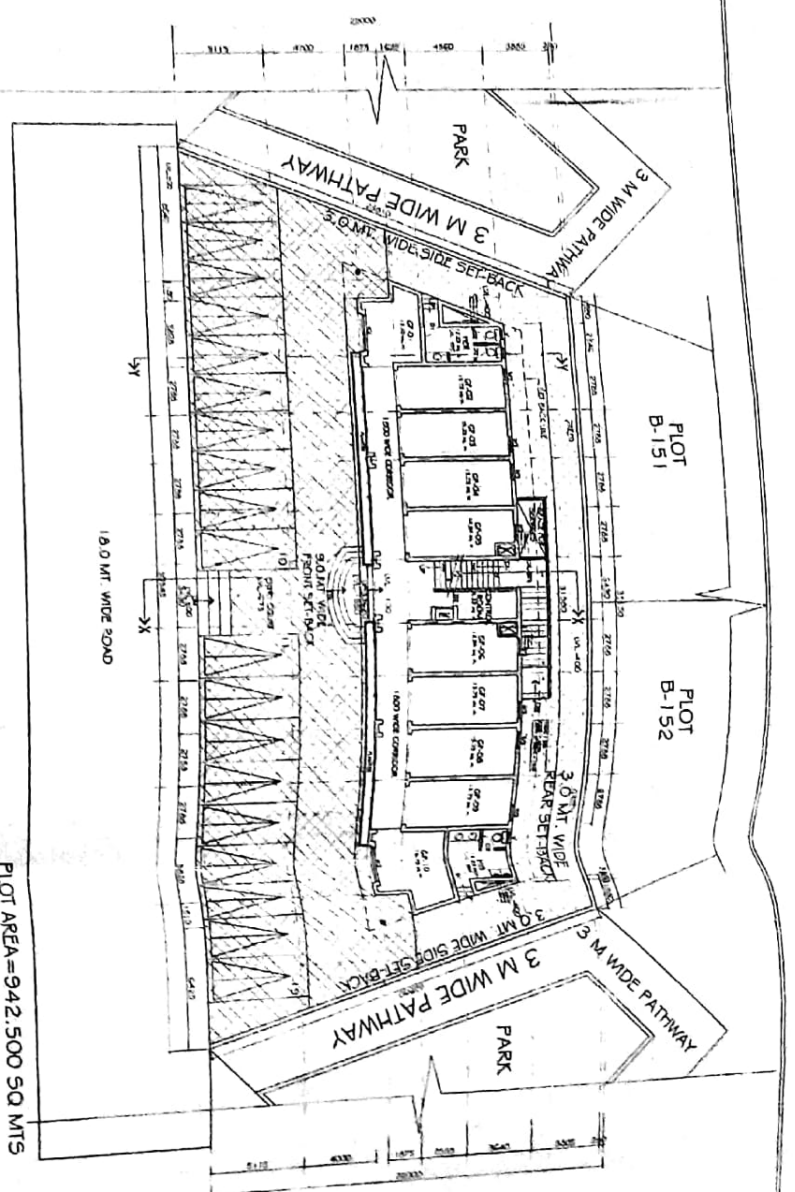


GROUND FLOOR PLAN
 SCALE - 1:100
 PLOT AREA = 942.500 SQ MTS

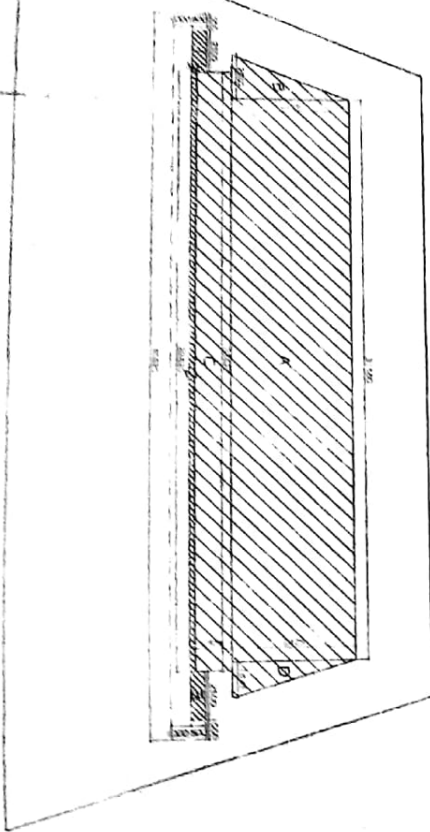

AREA DETAIL OF GROUND FLOOR PLAN

AREA DETAIL		
1	AREA OF A - 31.950 X 05.425	= 202.901
2	AREA OF B - 1/2 X 02.620 X 05.425	= 08.545
3	AREA OF C - 33.620 X 01.075	= 63.037
4	AREA OF D - 1/2 X 01.835 X 05.425	= 05.595
TOTAL OF A, B, C, D = 230.078		
5	AREA OF 1 - 02.500 X 00.800	= 02.000
6	AREA OF 2 - 33.620 X 00.300	= 10.086
7	AREA OF 3 - 12.500 X 00.100	= 02.000
TOTAL OF 1, 2, 3 = 14.086		
TOTAL AREA OF PLOT = 244.164 SQ MT		

PROPOSED LAYOUT OF (A.S.C. 3)
 OF SECTOR - 5 AT SUBHANSI
 CITY, VEDVYAS PURI MEERUT.

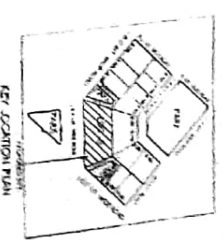

Sl. No.	Particulars	Area (Sq. Mts)	Remarks
1	Plot Area	942.500	
2	Area of Building	230.078	
3	Area of Road	14.086	
4	Area of Green Space	10.086	
5	Area of Water Body	02.000	
6	Area of Other	02.000	
7	Total Area	1000.000	

DRG. TITLE :- GROUND FLOOR PLAN

CHECKED BY :- VANDANA GARG

DEALT BY :- NIVEDITA

DATE :- 6TH SEP. - 2010

DRG. NO. 03

REVISD DRG. NO.

SCALE :- 1:100

NORTH :-


MUNICIPAL SUBMISSION DRG

This is to certify that the drawing is prepared as per the M.O.A. Bylaws and the site is vacant.


CUSTOMER :-
 ANGAL LANDMARK TOWNSHIP PVT. LTD.

CONSULTANTS :-
 PUDRASHINTEK ENTERPRISES PVT. LTD.

ARCHITECTS / TOWN PLANNERS SIGN.

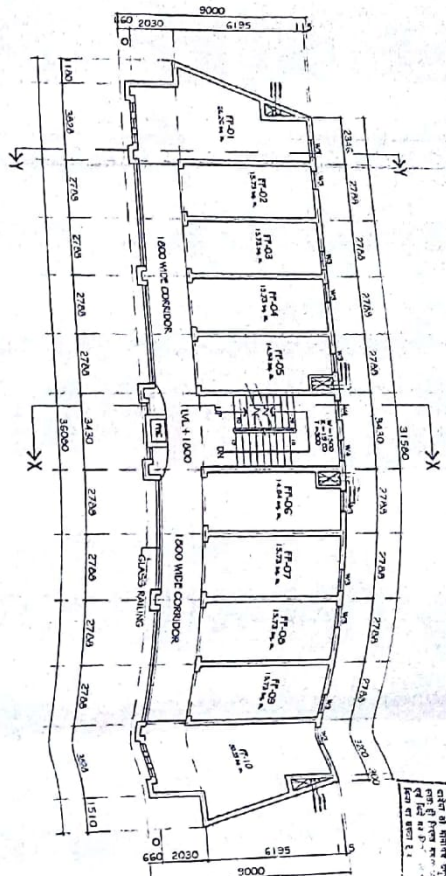


FIRST FLOOR PLAN
SCALE - 1:100

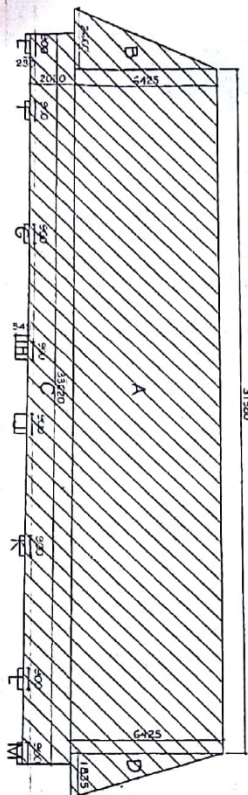

AREA DETAIL OF FIRST FLOOR PLAN

AREA DETAIL		
1. AREA OF A = 31.500 X 06.425	=	202.901
2. AREA OF B = 1/2 X 02.560 X 06.425	=	08.545
3. AREA OF C = 33.620 X 02.030	=	68.248
4. AREA OF D = 1/2 X 01.835 X 06.425	=	05.895
5. AREA OF E = 00.900 X 00.230	=	00.207
6. AREA OF F = 00.900 X 00.230	=	00.207
7. AREA OF G = 00.900 X 00.230	=	00.207
8. AREA OF H = 00.900 X 00.545	=	00.490
9. AREA OF J = 00.900 X 00.545	=	00.490
10. AREA OF K = 00.900 X 00.230	=	00.207
11. AREA OF L = 00.900 X 00.230	=	00.207
12. AREA OF M = 00.900 X 00.230	=	00.207
TOTAL COVERED AREA ON FIRST FLOOR		
= 287.811 SQ.MT.		
5AY TOTAL COVERED AREA ON FIRST FLOOR		
= 287.811 SQ.MT.		

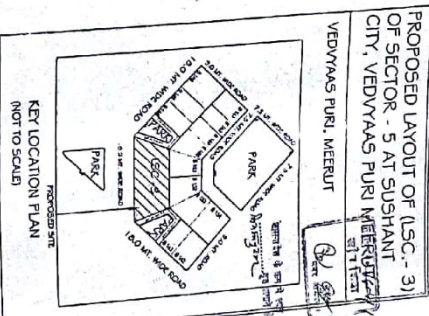

PROPOSED LAYOUT OF (ISC - 3) OF SECTOR - 5 AT SUSHANT CITY, VEDVYAS PURI MEERUT

VEDVYAS PURI, MEERUT

DRG. TITLE :- FIRST FLOOR PLAN

CHECKED BY :- VANDANA GARG

DEALT BY :- NINEDITA

DATE :- 6TH SEP - 2010

DRG. NO

REVISED DRG. NO

04

SCALE :- 1 : 100

NORTH :-

MUNICIPAL SUBMISSION DRG

NOTE :- ALL DIM. ARE IN METRE.

This is to certify that the drawings:

1. is prepared as per the M.D.A. Bylaws

2. the site is vacant

3. the title is correct and clear

CLIENT :-

ANGAL LANDMARK TOWNSHIP PVT. LTD.

112 LOCAL DOWRY, 16 KOLYAS GARDEN WARE.

CONSULTANTS :-

RUDRABHISHEK ENTERPRISES PVT. LTD.

820, ANAND BHAWAN, 22, 45, WARD, NEW DOWRY 110001.

TEL: 011-26100000


WWW.RUDRABHISHEK.COM

For Seal/Stamp/Signature


OWNERS SIGN.

ARCHITECTS SIGN.

TOWN PLANNER SIGN.

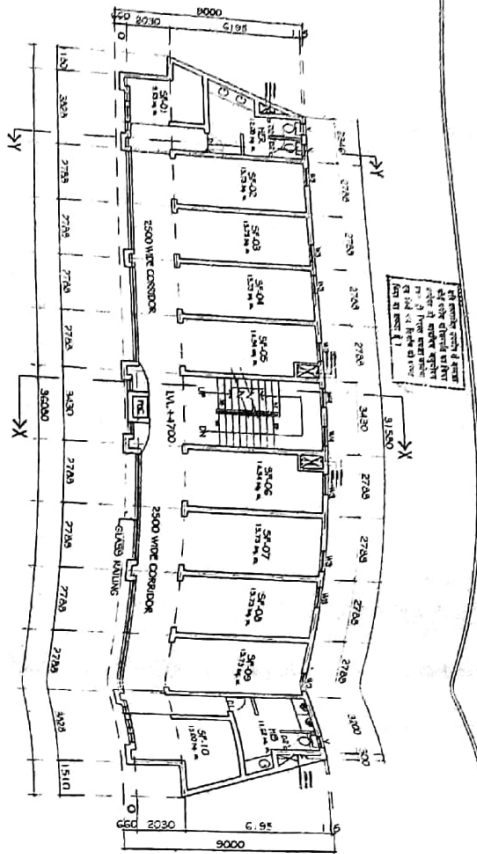


SECOND FLOOR PLAN
SCALE - 1:100

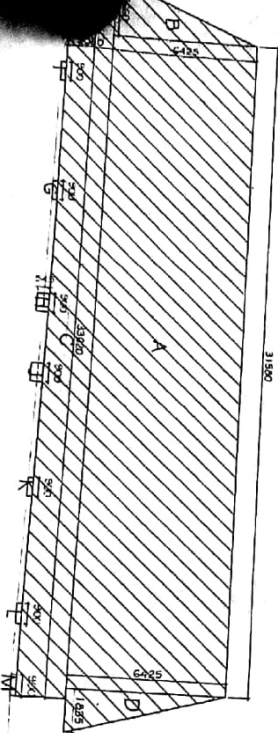

AREA DETAIL OF SECOND FLOOR PLAN

AREA DETAIL		
1.	AREA OF A = 31.560 X 06.425	= 202.901
2.	AREA OF B = 1/2 X 02.660 X 06.425	= 08.545
3.	AREA OF C = 33.620 X 02.030	= 68.248
4.	AREA OF D = 1/2 X 01.835 X 06.425	= 05.895
5.	AREA OF E = 00.900 X 00.230	= 00.207
6.	AREA OF F = 00.900 X 00.230	= 00.207
7.	AREA OF G = 00.900 X 00.230	= 00.207
8.	AREA OF H = 00.900 X 00.545	= 00.490
9.	AREA OF I = 00.900 X 00.545	= 00.490
10.	AREA OF J = 00.900 X 00.230	= 00.207
11.	AREA OF K = 00.900 X 00.230	= 00.207
12.	AREA OF L = 00.900 X 00.230	= 00.207
13.	AREA OF M = 00.900 X 00.230	= 00.207
TOTAL COVERED AREA ON SECOND FLOOR		= 287.811 SQ.MT.
SAY TOTAL COVERED AREA ON SECOND FLOOR		= 287.811 SQ.MT.

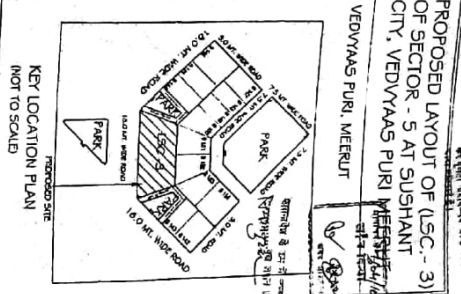

KEY LOCATION PLAN
(NOT TO SCALE)

PROPOSED LAYOUT OF (ISC - 3) OF SECTOR - 5 AT SUSHANT CITY, VEDVYAS PURI, MEERUT

DRG. TITLE :- SECOND FLOOR PLAN

CHECKED BY :- VANDANA GARG

DEALT BY :- NIVEDITA

DATE :- 6TH SEP. - 2010

DRG. NO. 05

REVISED DRG. NO.

SCALE :- 1:100


NORTH :-

MUNICIPAL SUBMISSION DRG.


CLIENT :- ANSAL LANDMARK TOWNSHIP PVT. LTD. 112 ANSAL BOWLING, 16 EASTERN CANON WAYS, NEW DELHI.

CONSULTANTS :- RUDRABHISHEK ENTERPRISES PVT. LTD. 60/2, ANSAL BOWLING, 22 KG. WING, NEW DELHI - 110001. TEL: 011-41029300 www.rudrabhishek.com

OWNERS SIGN. [Signature] ARCHITECTS/TOWN PLANNER SIGN. [Signature]

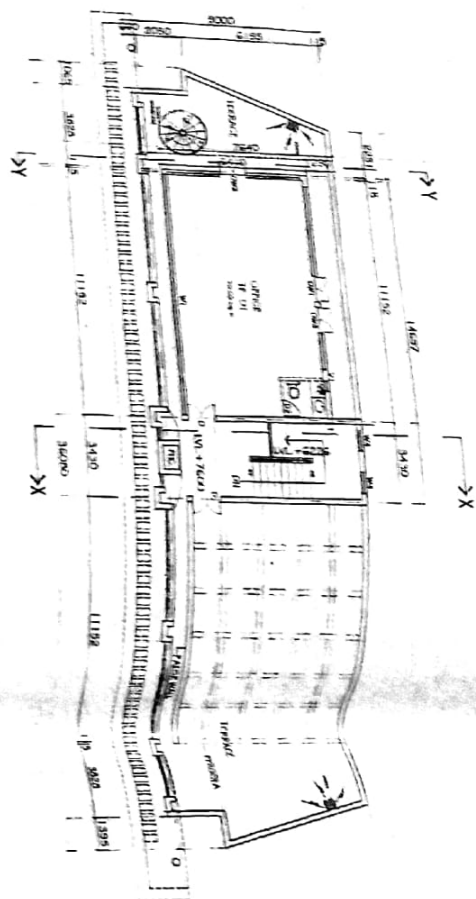

THIRD FLOOR PLAN
SCALE - 1:100

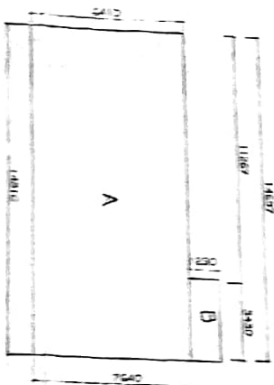


AREA DETAIL OF THIRD FLOOR PLAN

AREA DETAIL	
1. AREA OF A = 14 607 X 11 192	= 164 20 SQ.MT.
2. AREA OF B = 03 430 X 11 192	= 38 21 SQ.MT.
TOTAL COVERED AREA ON THIRD FLOOR	= 202 41 SQ.MT.
DAY TOTAL COVERED AREA ON THIRD FLOOR	= 202 41 SQ.MT.

THE ARCHITECT'S OFFICE
AND THE ENGINEER'S OFFICE
ARE NOT RESPONSIBLE FOR
THE ACCURACY OF THE
DIMENSIONS AND THE
SCALE OF THE DRAWING.

PROPOSED LAYOUT OF (U.S.C. - 3)
OF SECTOR - 5, AT SUBHANTI
CITY, VEEDHANG PURI, INTERLIT
VEEDHANG PURI, INTERLIT

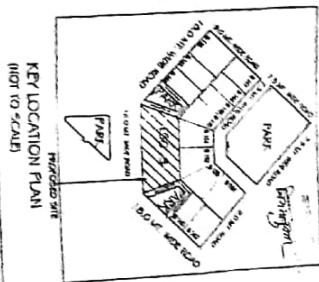

KEY LOCATION PLAN
(NOT TO SCALE)

DRG. TITLE :- THIRD FLOOR PLAN
CHECKED BY :- VANDANA GARG
DEALT BY :- NIVEDITA
DATE :- 6TH SEP. - 2010
DRG. NO. REVISED DRG. NO.
06

SCALE :-
1 : 100
NORTH :-

NOTE :- ALL DIM. ARE IN METRE

MUNICIPAL SUBMISSION DRG.
This is to certify that the drawing
1. is prepared as per the M.D.A. Byelaws
2. the site is vacant
3. the title is correct and clear

CLIENT :-
ANGRA LANDMARK TOWNSHIP PVT. LTD.
117 ANGRA ROAD, 117 ANGRA ROAD, NEW DELHI


CONSULTANTS :-
RUDRABHAI ENTERPRISES PVT. LTD.
202, ANAND VIHAR, 202 ANAND VIHAR, NEW DELHI 110029
TEL: 011-26101010
WWW.RUDRABHAIENTERPRISES.COM

For the Client: *[Signature]*
ARCHITECT'S TOWN PLANNER SIGN
OWNERS SIGN


THE ARCHITECT'S OFFICE
AND THE ENGINEER'S OFFICE
ARE NOT RESPONSIBLE FOR
THE ACCURACY OF THE
DIMENSIONS AND THE
SCALE OF THE DRAWING.



SCALE - 1:100

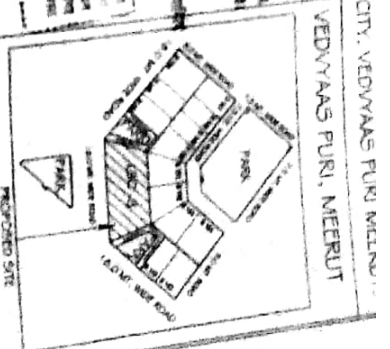

KEY LOCATION PLAN NOT TO SCALE	
DRG. TITLE : TERRACE FLOOR PLAN	
CHECKED BY : VANINDIA GARG	
DEALT BY : NIVEDITA	
DATE : 6TH SEP. 2010	
DRG. NO	REVISED DRG. NO
07	
SCALE : 1 : 100	NORTH
MUNICIPAL SUBMISSION DRG.	
This is to certify that the drawings 1. are prepared as per the M.D.A. Bylaws 2. the site is vacant. 3. the title is correct and clear	
CLIENT : NEMA LANDMARK TOWNSHIP PVT. LTD 11 AGRA BRIDGE, 15 MANDLA GARDEN MANS. NEW DELHI	
CONSULTANTS : RUDRANATH ENTERPRISES, PVT. LTD. 600 ANANDAPUR BRIDGE, 12, 13, 14TH FLOOR, NEW DELHI - 110021 TEL: 011-26105200 FAX: 011-26105201 WWW.RUDRANATHENTERPRISES.COM	
For and Undersigned, Treasurer (Signature) <i>[Signature]</i> TOWN PLANNING DEPARTMENT OWNER'S SIGN	

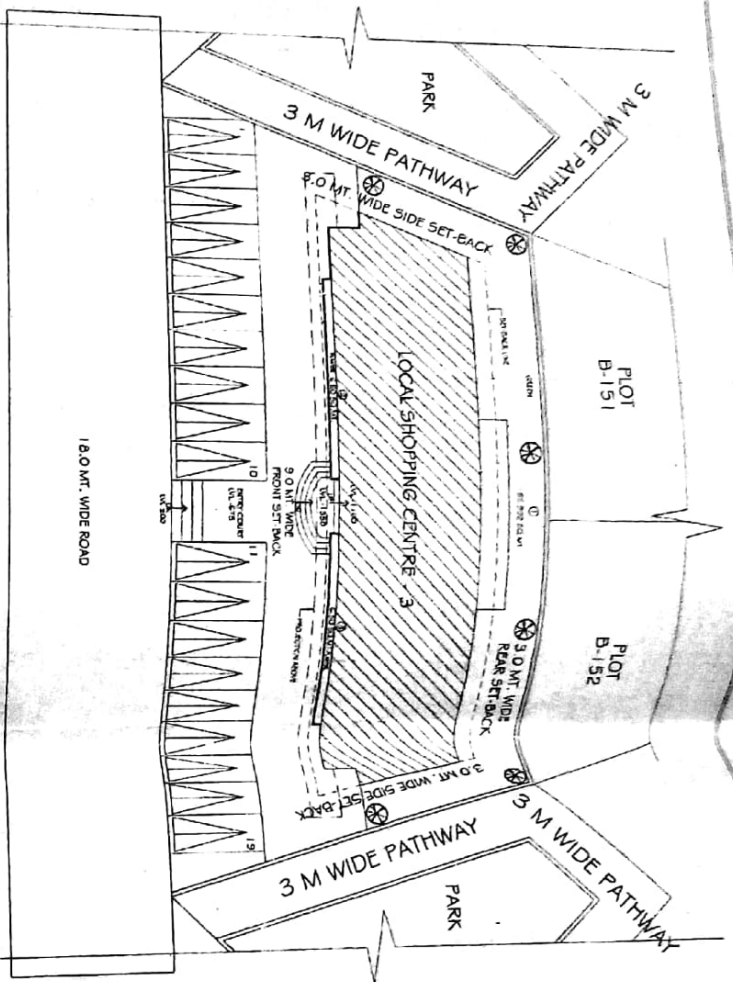

LANDSCAPE PLAN
SCALE - 1:100

PLOT AREA=942.500 SQ.MTS

AREA DETAIL

TOTAL PLOT AREA	=	942.500 SQ.MT.
PERM. GR. COVERAGE (60.00 %)	=	565.500 SQ.MT.
PERM. F.A.R (1.2)	=	1131.000 SQ.MT.
PROP. GR. COVERAGE (31.24%)	=	294.464 SQ.MT.
PROP. COVD. AREA OF FIRST FLOOR	=	287.811 SQ.MT.
PROP. COVD. AREA OF SEC. FLOOR	=	287.811 SQ.MT.
PROP. COVD. AREA OF THIRD FLOOR	=	98.41 SQ.MT.
PROP. COVD. AREA OF ALL FLOOR	=	668.496 SQ.MT.
PROP. F.A.R.	=	00.02


NO. OF TREES CALCULATION

TOTAL PLOT AREA	=	942.500 SQ.M.
PER HECT. 50 TREES (CALCULATED ON 20% OF PLOT AREA)	=	05 NO.
REQUIRED NO. OF TREE	=	06 NO.

GREEN AREA CALCULATION

TOTAL PLOT AREA	=	942.500 SQ.M.
10 % OF PLOT AREA	=	94.250 SQ.MT.
PROPOSED GREEN (17.940 %)	=	169.092 SQ.MT.

PROPOSED LAYOUT OF U.S.C. - 3
OF SECTOR - 5 AT SUSHANT
CITY, VEDVYAS PURI MEERUT.

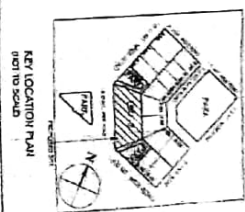

KEY LOCATION PLAN
NOT TO SCALE

DRG. TITLE :- LANDSCAPE PLAN

CHECKED BY :- VANDANA GARG

DEALT BY :- NIVEDITA

DATE :- 6TH SEP. - 2010

DRG. NO. REVISED DRG. NO.

02A

SCALE :-

1 : 100

NORTH :-



MUNICIPAL SUBMISSION DRG

This is to certify that the drawing:

1. is prepared as per the M.D.A. Byelaws
2. the site is vacant
3. the title is correct and clear

CUSTOMER :- ANSAL LANDMARK TOWNSHIP PVT. LTD.

CONSULTANTS :- RUDRABHISHEK ENTERPRISES PVT. LTD.

207, ANAND VIHAR, 22, 23, 24,19