

NOTE:

1. ALL DIMENSIONS ARE IN MM UNLESS SPECIFIED.
2. DIMENSIONS TO BE READ AND NOT MEASURED.
3. READ THIS DRAWING IN CONJUNCTION WITH ITEMS OF WORK, STRUCTURAL, SERVICE AND MECHANICAL DRAWINGS.
4. ALL ARCHITECTURAL DRAWINGS TO BE READ IN CONJUNCTION WITH RELEVANT STRUCTURAL AND SERVICES DRAWINGS.
5. ANY DISCREPANCY BETWEEN DRAWINGS SHALL BE REFERRED TO THE NOTICE OF ARCHITECT BEFORE EXECUTION.
6. ALL FIXED AND LOOSE FURNITURES ARE INDICATIVE.

Revisions

PROJECT:
REVISED SUBMISSION OF
SIKKA KARNAM greens
SEC-143 B, Expressway & FNG,
Noida, UP, INDIA

CLIENT: Sikka Infrastructure Pvt Ltd
Sikka House, C-60, Preet Vihar,
Vijay Nagar, Delhi - 110092

ARCHITECT:

ARCH 70 DESIGN CONSULTANTS
309, SECTOR 22, POCKET B,
GURGAON - 122015
INDIA
P: +91 124 4102551 FAX: +91 124 4102551
email: arch70@gmail.com

TECHNICAL CONSULTANTS

STRUCTURAL:

MEP:

Signature of Client:
Per Sikka Infrastructure Pvt. Ltd.

Signature of Architect:
Per ARCH 70

PROJECT TITLE:

DRAWING TITLE:

SCALE: 1:100

DATE:

DRAWING NO.:

REVISION NO.:

ACRHS-34/CH-03

DRAWN BY:

CHECKED BY:

APPROVED BY:

REVISION:

REVISION:

LOWER BASEMENT PLAN

NOTE:

1. ALL DIMENSIONS ARE IN MM UNLESS SPECIFIED.
2. DIMENSIONS TO BE READ AND NOT MEASURED.
3. READ THIS DRAWING IN CONJUNCTION WITH ITEMS OF WORK, STRUCTURAL, SERVICE AND MECHANICAL DRAWINGS.
4. ALL ARCHITECTURAL DRAWINGS TO BE READ IN CONJUNCTION WITH RELEVANT STRUCTURAL AND SERVICES DRAWINGS.
5. ANY DISCREPANCY BETWEEN DRAWINGS SHALL BE BROUGHT TO THE NOTICE OF ARCHITECT BEFORE EXECUTION.
6. ALL FIXED AND LOOSE FURNITURES ARE INDICATIVE.

Revisions		
No.	Descriptions	Date/signed

PROJECT:
REVISED SUBMISSION OF
SIKKA KARNAM greens
SEC-143 B, Expressway & PNG,
Noida, UP, INDIA

CLIENT: Sikka Infrastructure Pvt Ltd
Sikka House, C-60, Preet Vihar,
Vikash margi, Delhi -110092

ARCHITECT:

ARCH 10 DESIGN CONSULTANTS
305, B-10/28, 22, POCKET 1,
GURGAON - 122013
Tel: 91 124 410261 FAX: +91 124 410261

TECHNICAL CONSULTANTS

STRUCTURAL:

ABEER DEVICES PVT LTD
B-10/28, 22, POCKET 1,
GURGAON - 122013
Tel: 91 124 410261 FAX: +91 124 410261

MEP:

ABL Hospitech Pvt. Ltd.
F-45, Sector 14, Gurgaon, Haryana
Tel: 91 124 410261 FAX: +91 124 410261

Signature of Client:

Signature of Architect:


PROJECT TITLE:

DRAWING TITLE:

COMMUNITY HALL & CONVENIENT SHOPPING

DATE	DRAWN BY:
SCALE: 1:100	REVISION NO.
	ARCHITECT'S SIGNATURE

THIS DRAWING IS THE PROPERTY OF ARCH 10 DESIGN CONSULTANTS,
AND IS NOT TO BE REPRODUCED WITHOUT THEIR PERMISSION

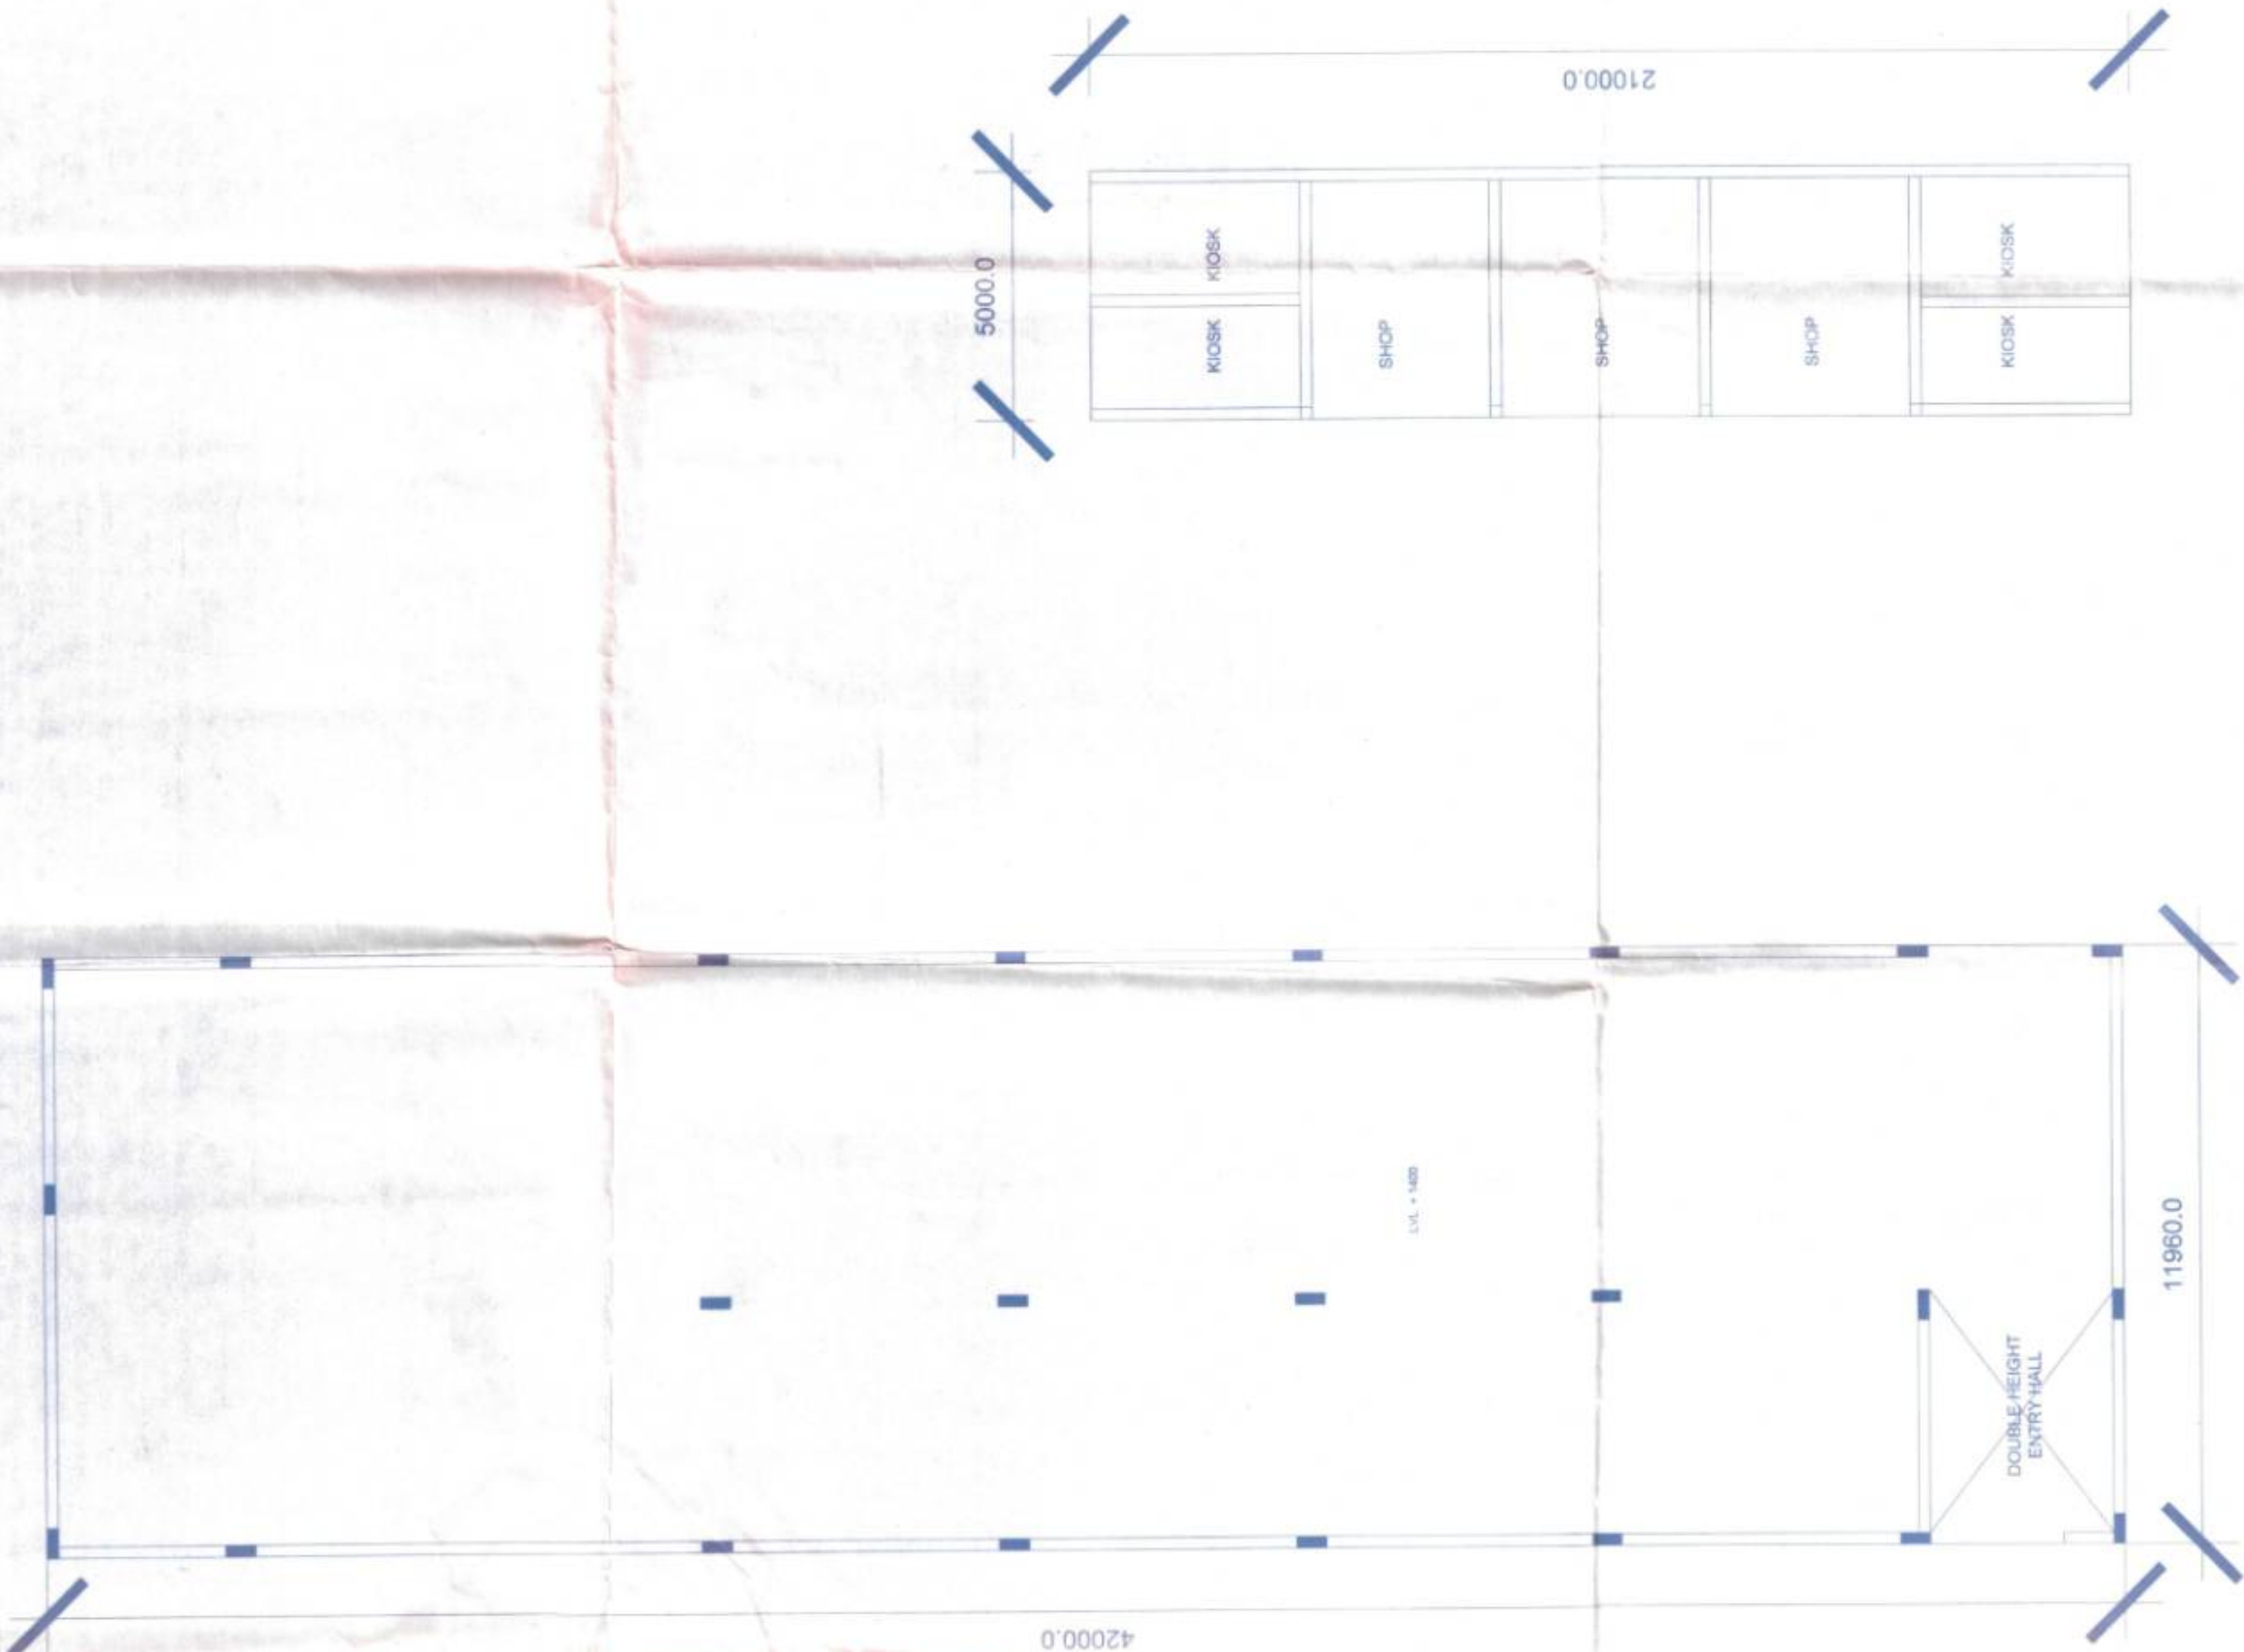

GROUND FLOOR PLAN


GROUND FLOOR AREA = 111,960.00 SQ. M.

COMMUNITY HALL


GROUND FLOOR PLAN

GROUND FLOOR AREA = 27,000.00 SQ. M.


CONVENIENT SHOPPING

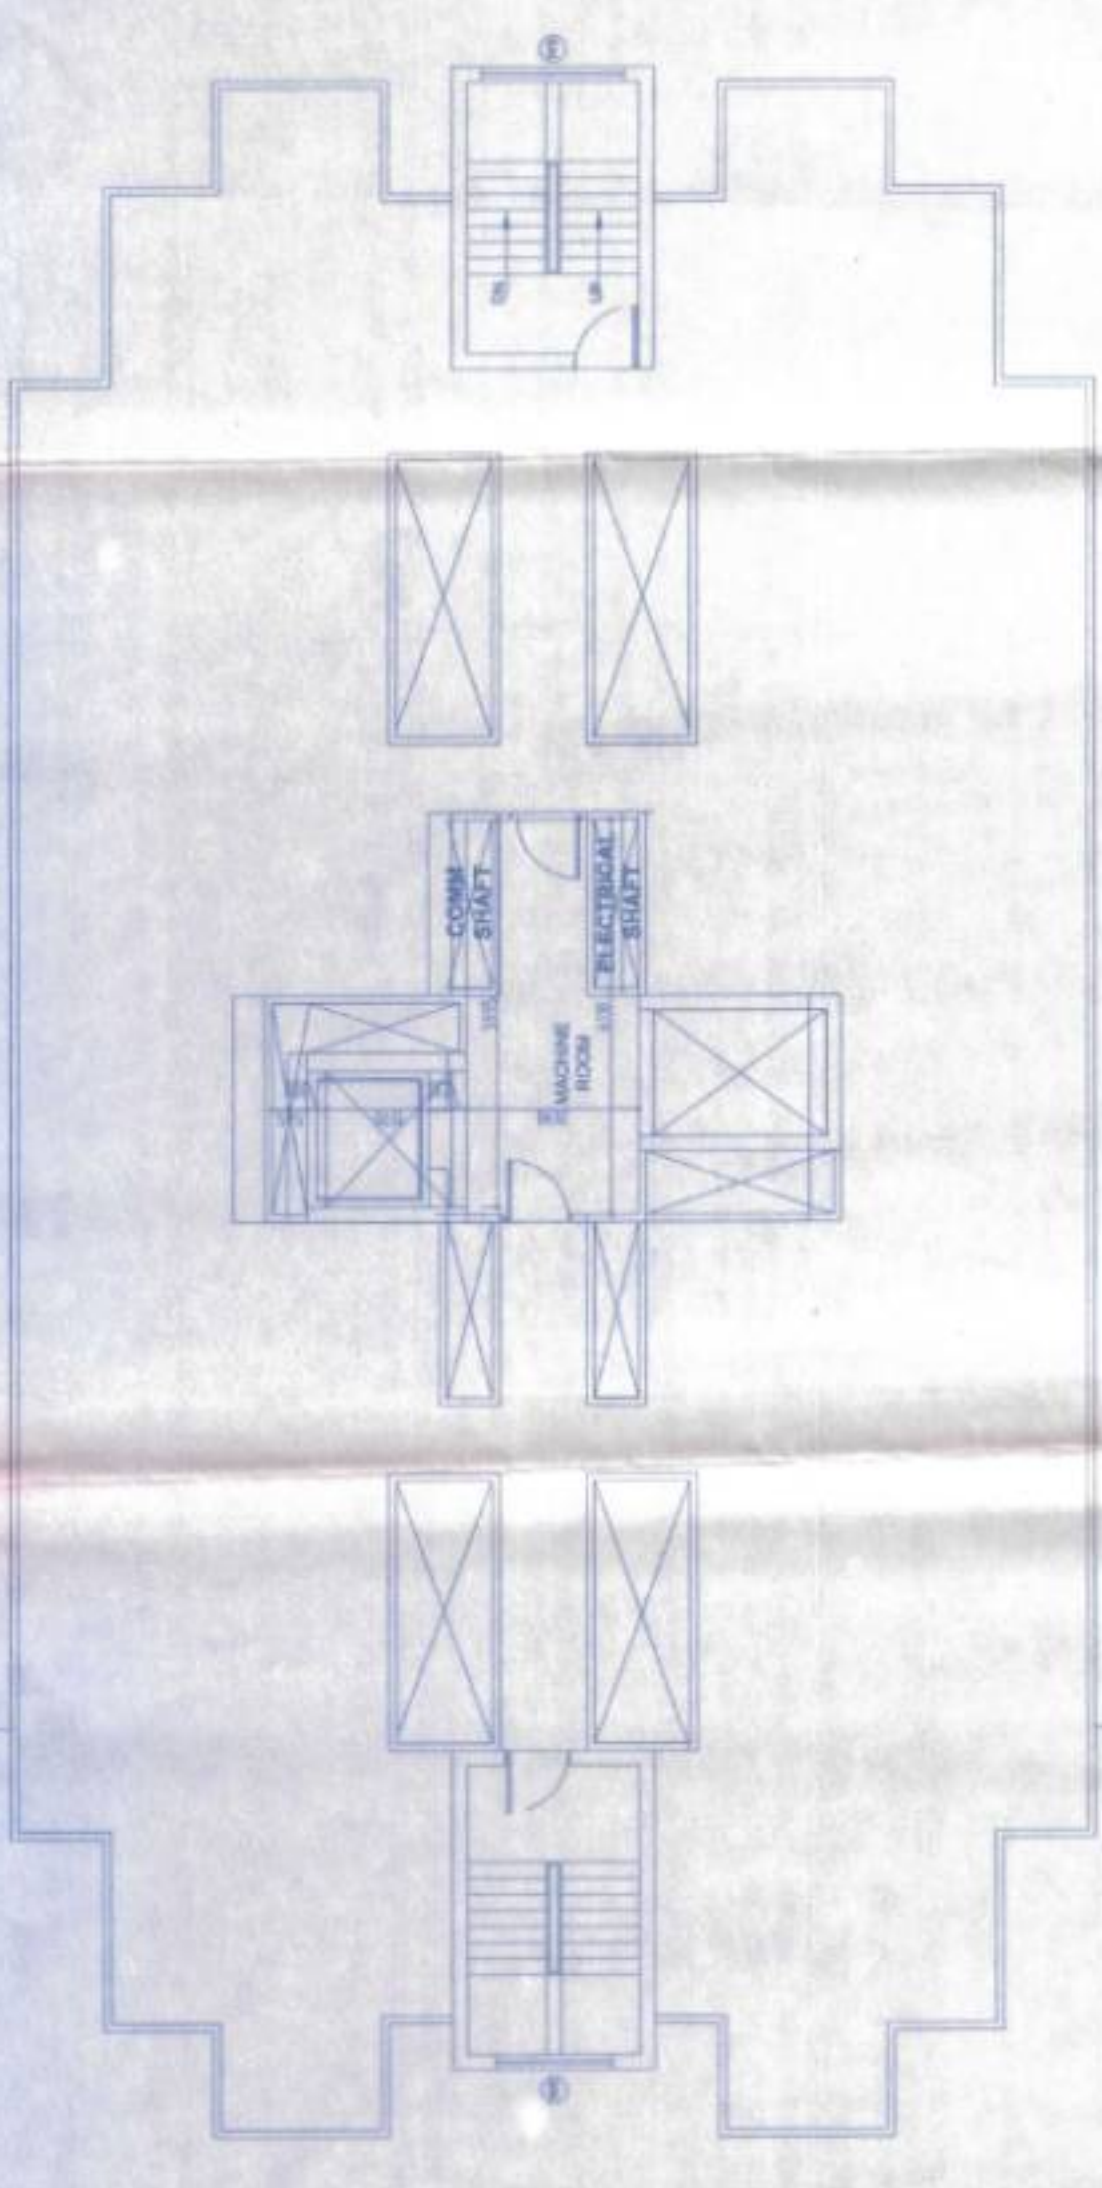

TERRACE PLAN

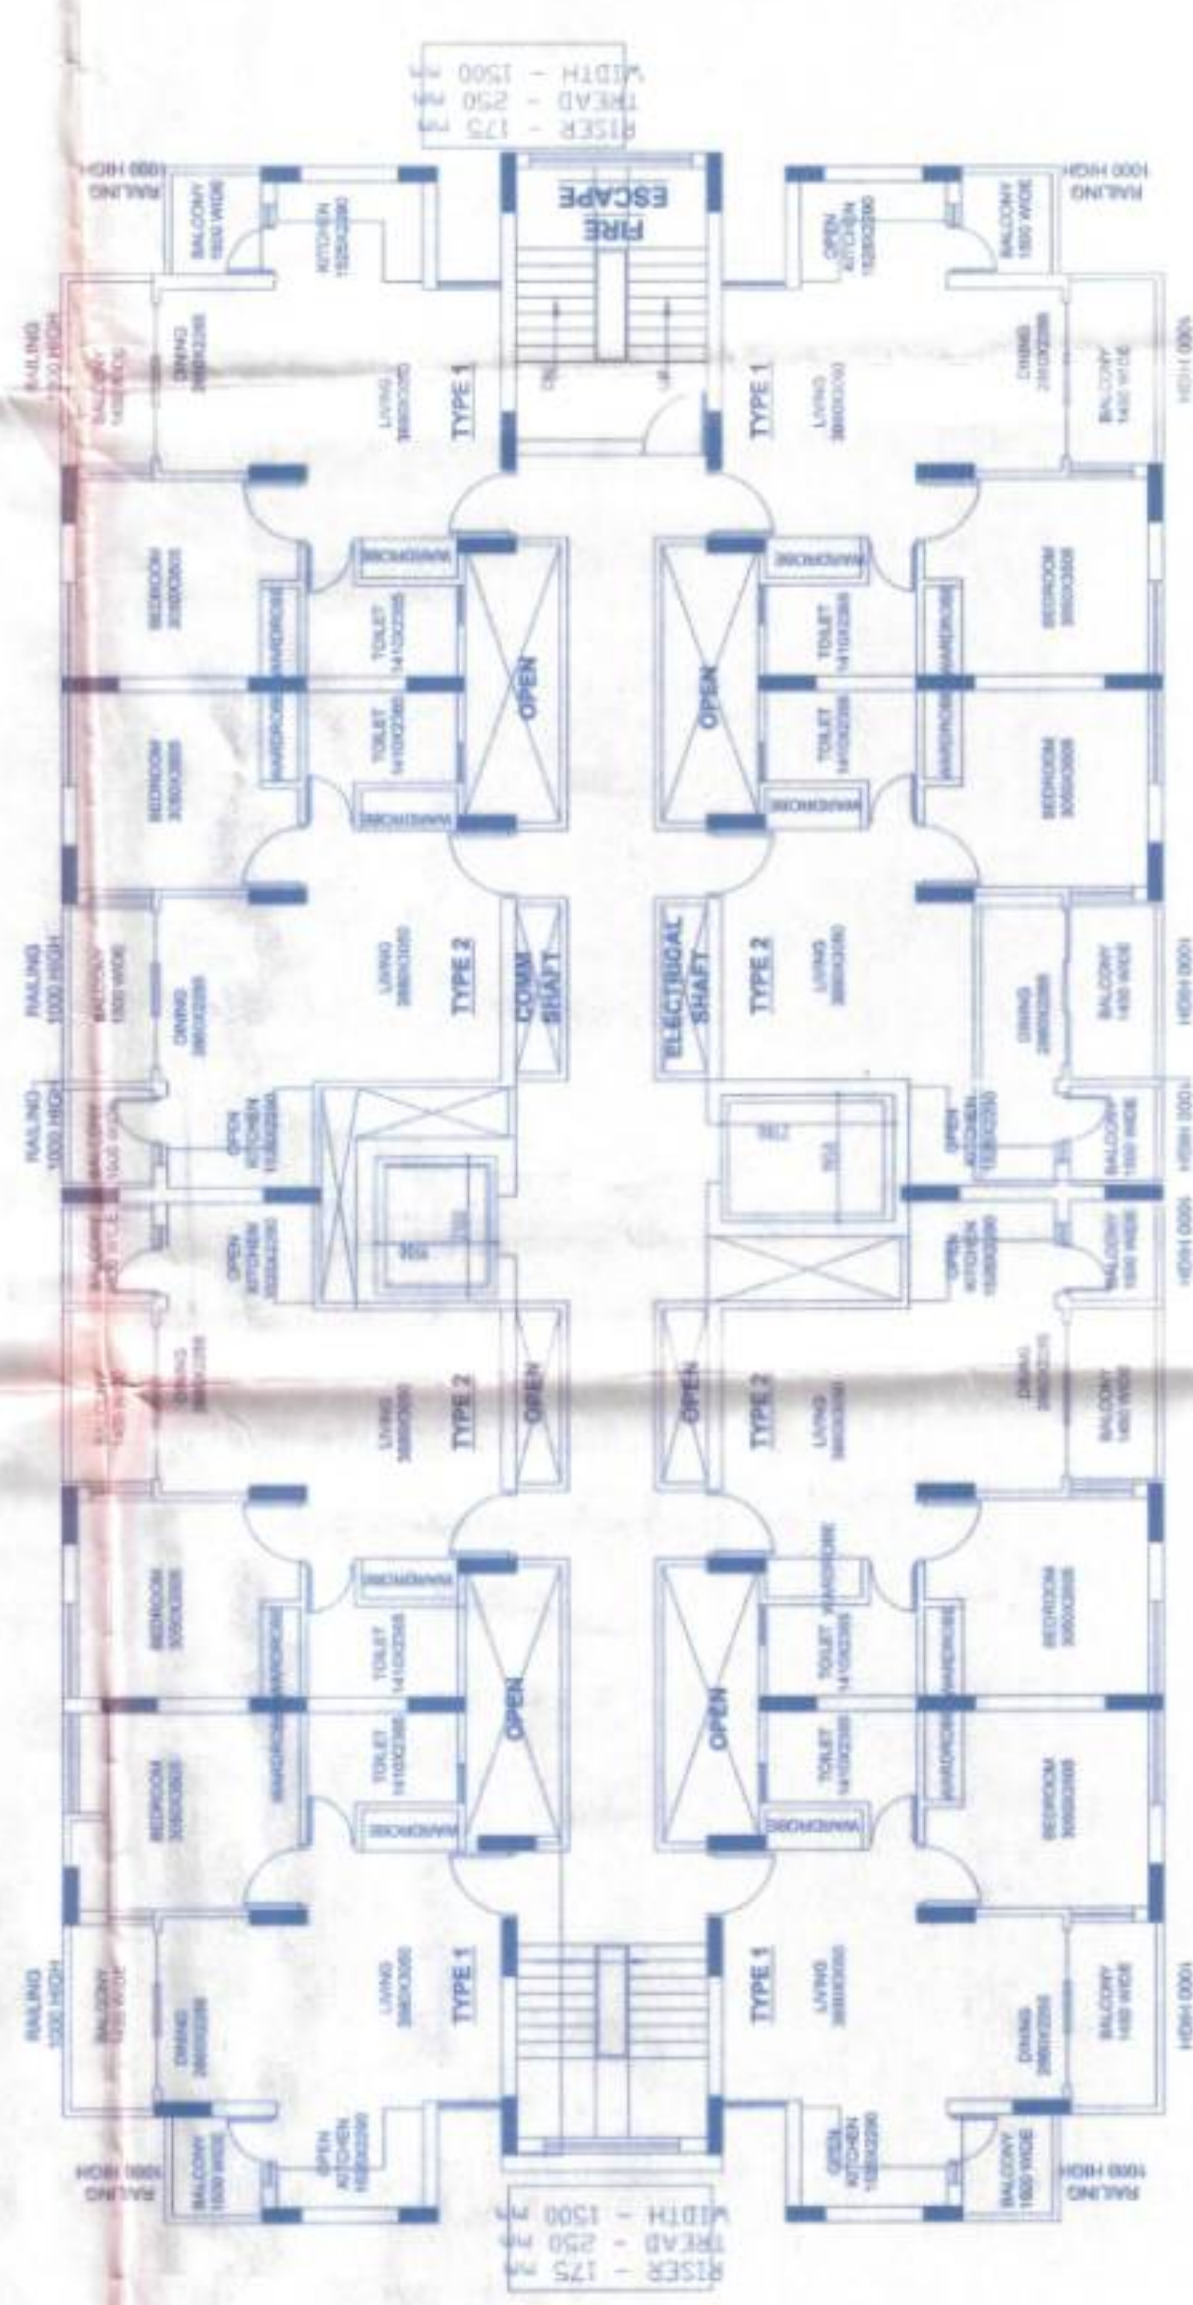

TYPICAL FLOOR PLAN

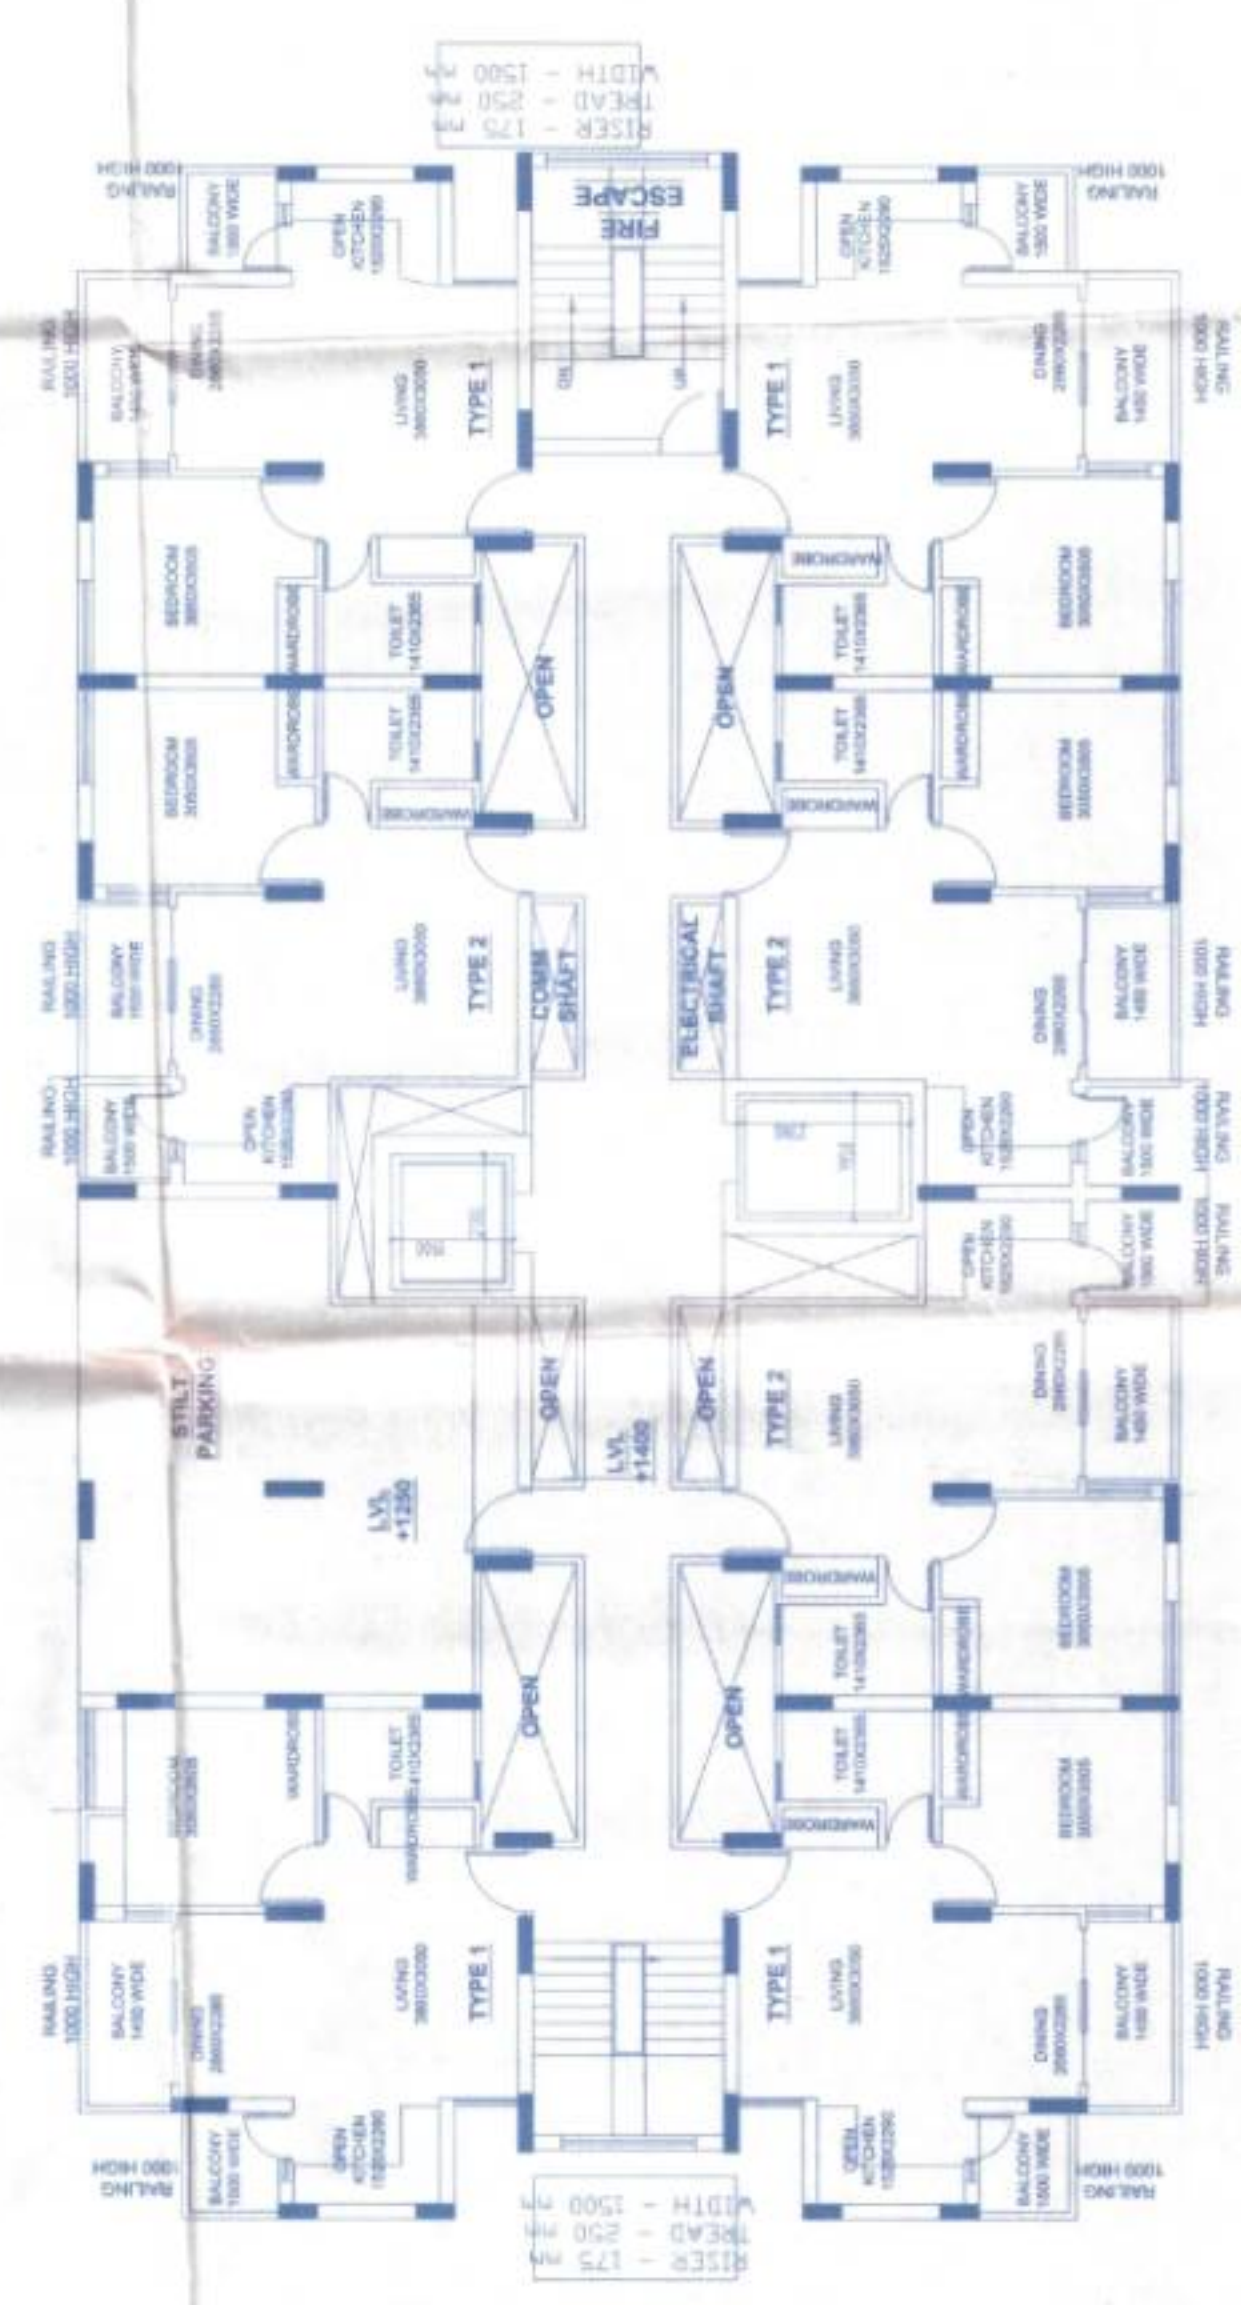

GROUND FLOOR PLAN

NOTE:

1. ALL DIMENSIONS ARE IN MM UNLESS SPECIFIED.
2. DIMENSIONS TO BE READ AND NOT MEASURED.
3. READ THIS DRAWING IN CONJUNCTION WITH ITEMS OF WORK, STRUCTURAL, SERVICE AND MECHANICAL DRAWINGS.
4. ALL ARCHITECTURAL DRAWINGS TO BE READ IN CONJUNCTION WITH RELEVANT STRUCTURAL AND SERVICE DRAWINGS.
5. ANY DISCREPANCY BETWEEN DRAWINGS SHALL BE BROUGHT TO THE NOTICE OF ARCHITECT BEFORE EXECUTION.
6. ALL FIXED AND LOOSE FINISHES ARE INDICATIVE.

Revisions		
No.	Description	Date / Signed

PROJECT:
REVISED SUBMISSION OF
SIKKA KARNAM greens
SEC-143 B, Expressway & FNG,
Noida, UP, INDIA

CLIENT: Sikka Infrastructure Pvt Ltd
Sikka House, C-60, Preet Vihar,
Vikas marg, Delhi -110092

ARCHITECT:
arch 70
ASCH/70 DESIGN CONSULTANTS
546, BECKIA 22, POCKET 7,
Gurgaon - 122015
Ph: 91-11-26111324-4102861
www.arch70.com

TECHNICAL CONSULTANTS

STRUCTURAL:

MEP:

Signature of Client:

Signature of Architect:

PROJECT TITLE:

DRAWING TITLE:

SCALE: 1:100

DATE:

DRAWN BY:

REVISION NO.:

REVISION NO.:

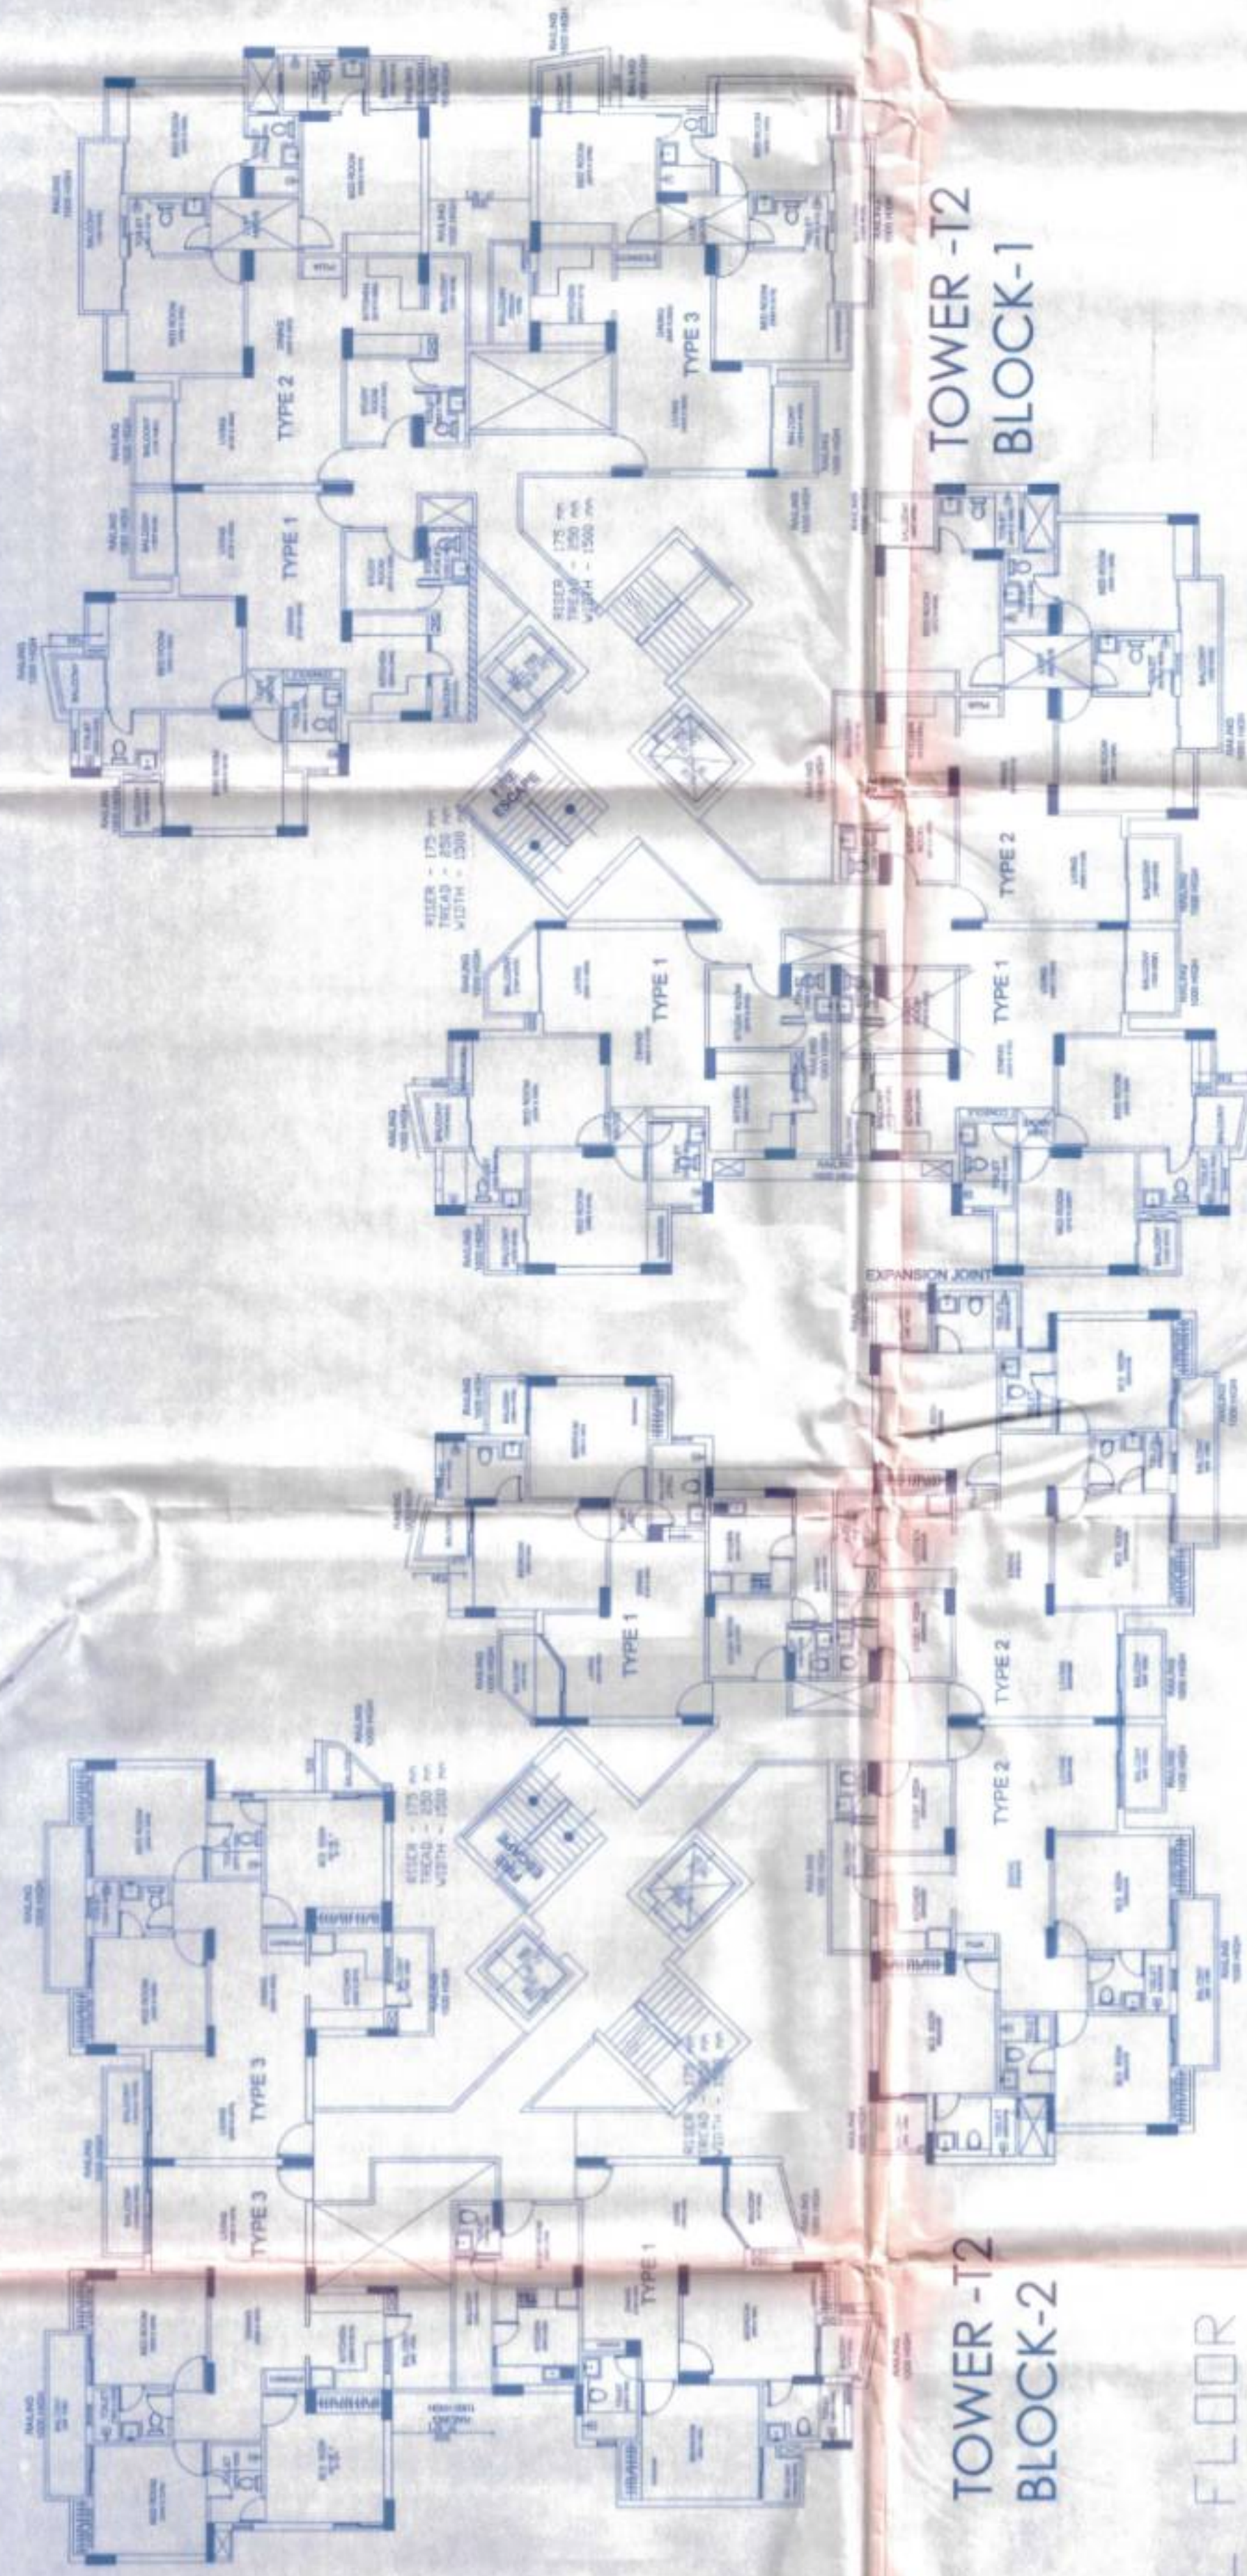

TOWER -T2
BLOCK-2

TYPICAL FLOOR
(TOWER - T2)



TOWER -T2
BLOCK-1

GROUND FLOOR
(TOWER - T2)

- NOTE:**
1. ALL DIMENSIONS ARE IN MM UNLESS SPECIFIED.
 2. DIMENSIONS TO BE READ AND NOT MEASURED.
 3. READ THIS DRAWING IN CONJUNCTION WITH ITEMS OF WORK, STRUCTURAL SERVICE AND MECHANICAL DRAWINGS.
 4. ALL ARCHITECTURAL DRAWINGS TO BE READ IN CONJUNCTION WITH RELEVANT STRUCTURAL AND SERVICES DRAWINGS.
 5. ANY DISCREPANCY BETWEEN DRAWINGS SHALL BE BROUGHT TO THE NOTICE OF ARCHITECT BEFORE EXECUTION.
 6. ALL FIXED AND LOOSE FINISHES ARE INDICATIVE.

Revisions		
No.	Description	Date/signed

PROJECT: REVISED SUBMISSION OF SIKKA KARNAM greens
SFC- 143 B, Expressway & PNG, Noida, UP, INDIA

CLIENT: Sikka Infrastructure Pvt Ltd
Sikka House, C-60, Preet Vihar, Vikash Marg, Delhi - 110092

ARCHITECT: ARCH 10 DESIGN CONSULTANTS
arch 10 design consultants
14-199 124 4100001 FAX: +91-124-4100001

TECHNICAL CONSULTANTS:

STRUCTURAL: SANDHEEP ENGINEERING & CONSULTANTS
SANDHEEP ENGINEERING & CONSULTANTS
14-199 124 4100001 FAX: +91-124-4100001

MEP: ABL Hospital Pvt. Ltd.
ABL Hospital Pvt. Ltd.
14-199 124 4100001 FAX: +91-124-4100001

Signature of Client: Per Sikka Infrastructure Pvt. Ltd.
Signature of Architect: Per ARCH 10 DESIGN CONSULTANTS
Signature of Structural Consultant: Per SANDHEEP ENGINEERING & CONSULTANTS
Signature of MEP Consultant: Per ABL Hospital Pvt. Ltd.


PROJECT TITLE: SIKKA KARNAM greens
DRAWING TITLE: TOWER T2 GROUND & TYPICAL FLOORS

SCALE: 1:100
DATE:
DRAWING NO.: ARCH10/SK/20-29
REVISION NO.:

THIS DRAWING IS THE PROPERTY OF ARCH 10 DESIGN CONSULTANTS AND IS NOT TO BE LOANED, REPRODUCED, COPIED, OR USED FOR ANY OTHER PURPOSE WITHOUT THEIR PERMISSION.

NOTE:

1. ALL DIMENSIONS ARE IN MM UNLESS SPECIFIED.
2. DIMENSIONS TO BE READ AND NOT MEASURED.
3. READ THIS DRAWING IN CONJUNCTION WITH TERMS OF WORK, STRUCTURAL, SERVICES AND MECHANICAL DRAWINGS.
4. ALL ARCHITECTURAL DRAWINGS TO BE READ IN CONJUNCTION WITH RELEVANT STRUCTURAL AND SERVICES DRAWINGS.
5. ANY DISCREPANCY BETWEEN DRAWINGS SHALL BE BROUGHT TO THE NOTICE OF ARCHITECT BEFORE EXECUTION.
6. ALL FIXED AND LOOSE FURNITURES ARE INDICATIVE.

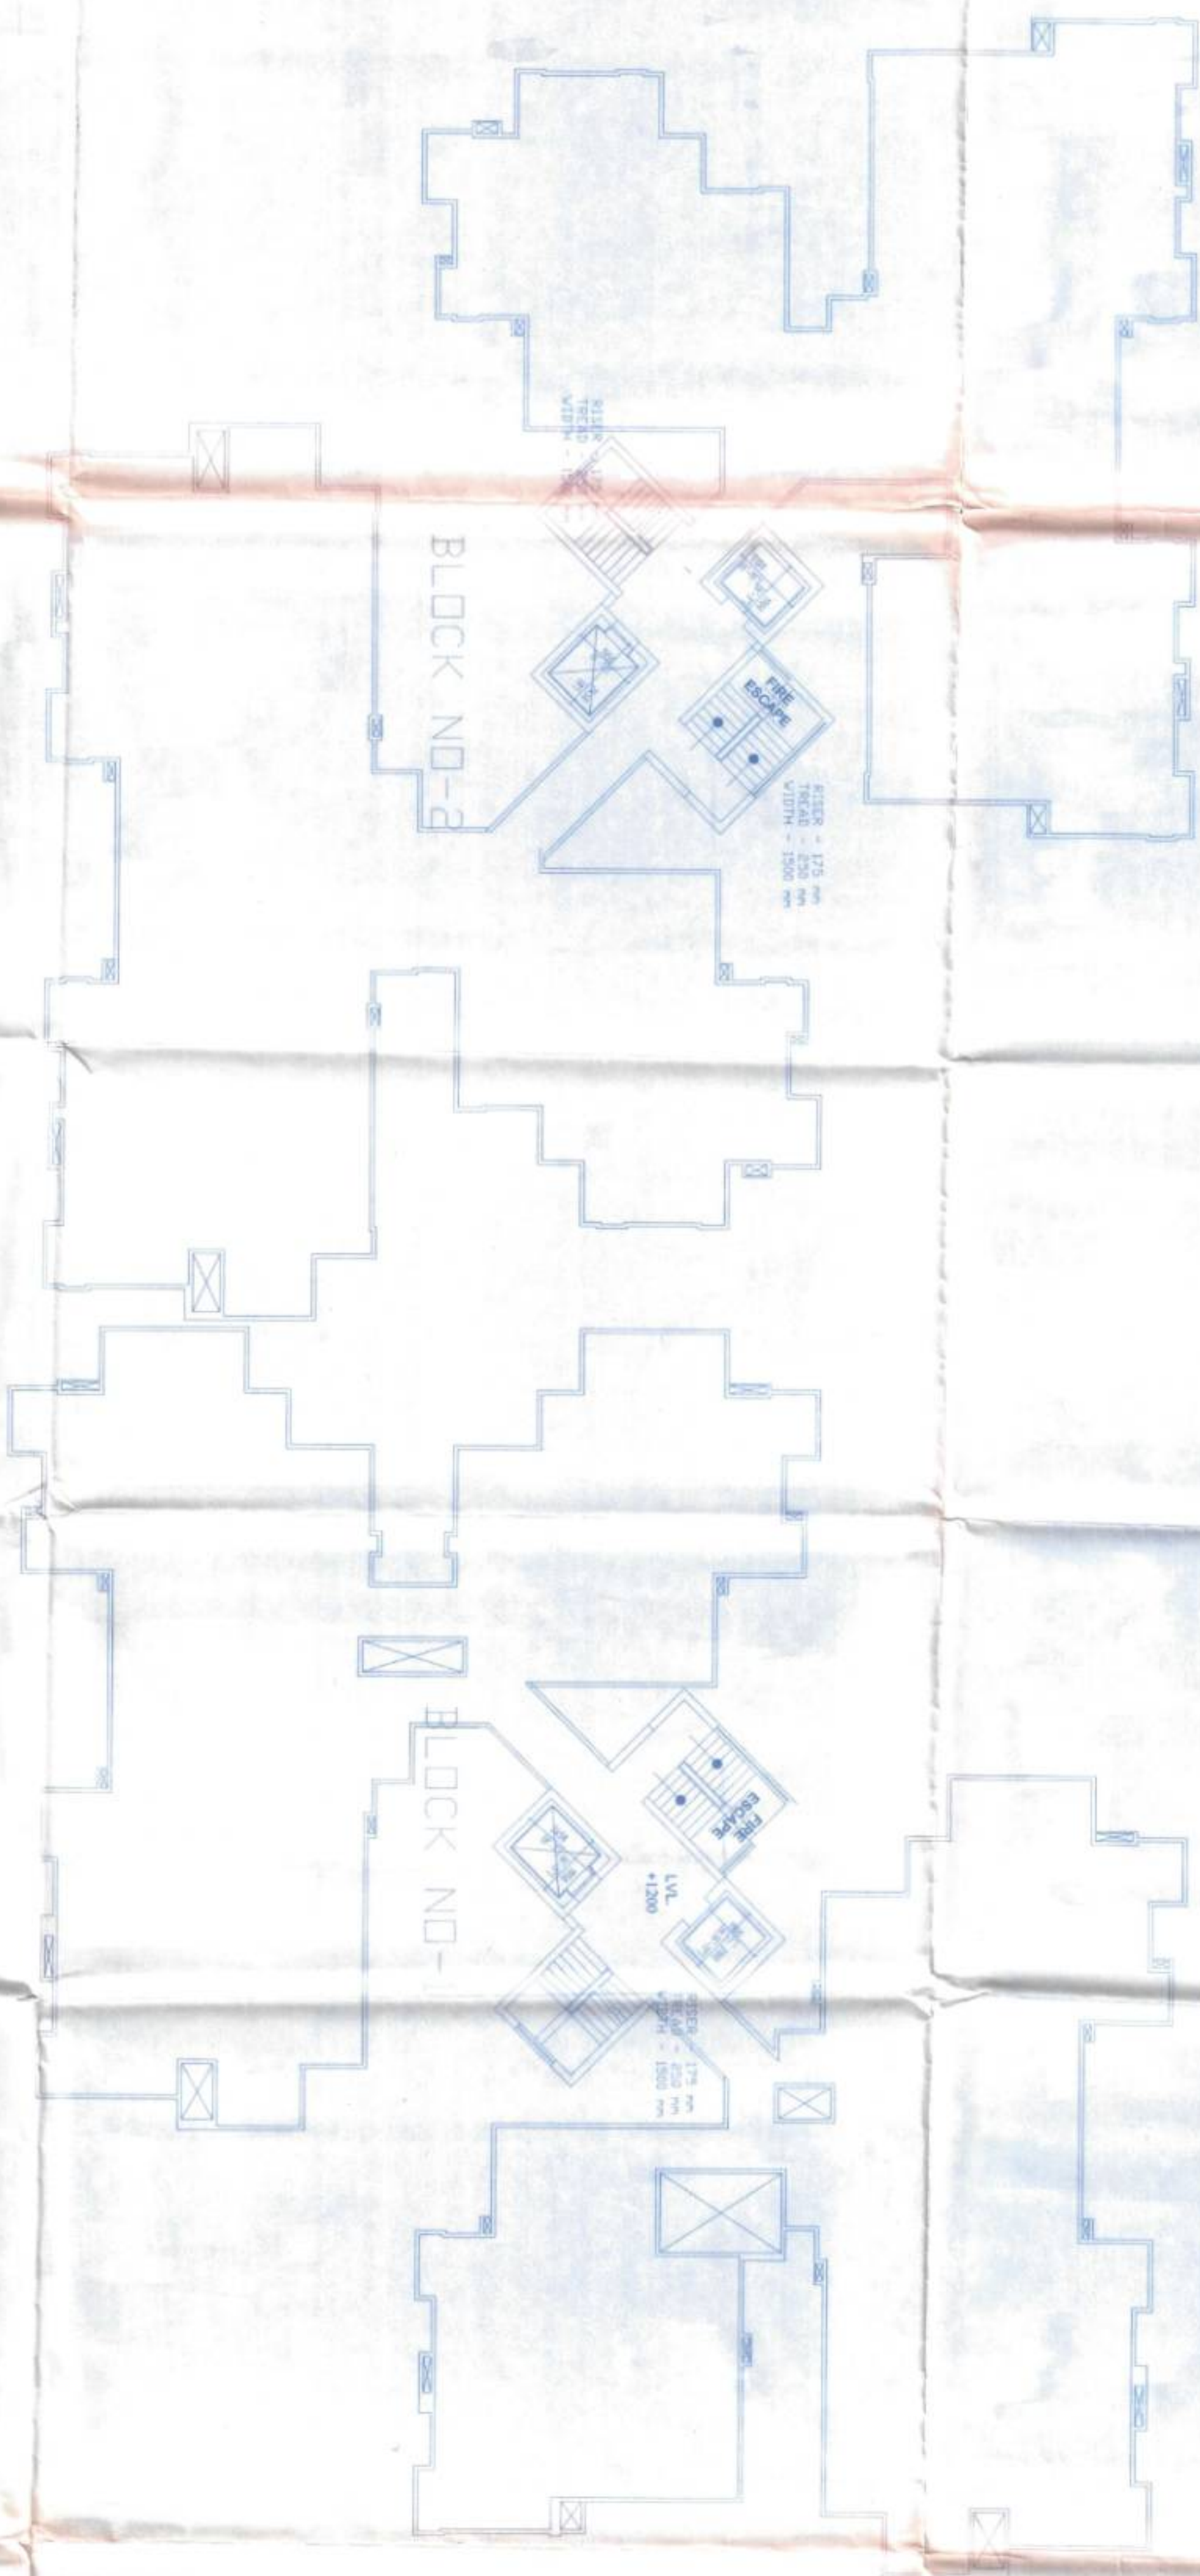

TERRACE FLOOR PLAN
(TOWER - T2)

City and State of India, New Delhi, India
The drawing is the property of ARCH 70 DESIGN CONSULTANTS
and shall not be used for any other purpose without the written
consent of ARCH 70 DESIGN CONSULTANTS.

Revisions		
No.	Description	Date/By

PROJECT:
REVISED SUBMISSION OF
SIKKA KARNAM greens
SEC-143 B, Expressway & Ring,
Noida, UP, INDIA

CLIENT:
Sikka Infrastructure Pvt Ltd
Sikka House, C-60, Phase Vihar,
Vishakhapatnam, Dist: 110092

ARCHITECT:
arch 70
ARCH 70 DESIGN CONSULTANTS
805, Sector 22, Pocket 1,
Noida, UP, INDIA
Phone: 91-11-26100000, 91-11-26100001
Email: info@arch70.com, arch70@gmail.com

TECHNICAL CONSULTANTS:


STRUCTURAL:
TAYLOR DEVIS INDIA PVT LTD
805, Sector 22, Pocket 1,
Noida, UP, INDIA
Phone: 91-11-26100000, 91-11-26100001
Email: info@taylordevis.com, taylordevis@gmail.com

MEP:
ABL Hospitech Pvt. Ltd.
Plot 10, Sector 14, Phase 1,
Noida, UP, INDIA
Phone: 91-11-26100000, 91-11-26100001
Email: info@ablhospitech.com, ablhospitech@gmail.com

PROJECT TITLE:
TOWER T2 TERRACE FLOOR

DRAWING TITLE:
TOWER T2 TERRACE FLOOR

SCALE: 1:1000
DATE: 11/01/2021
DRAWING NO.: ARCH-10-24-010
DESIGNER: ARCH 70
CHECKED BY: ARCH 70
DATE: 11/01/2021
APPROVED BY: ARCH 70
DATE: 11/01/2021

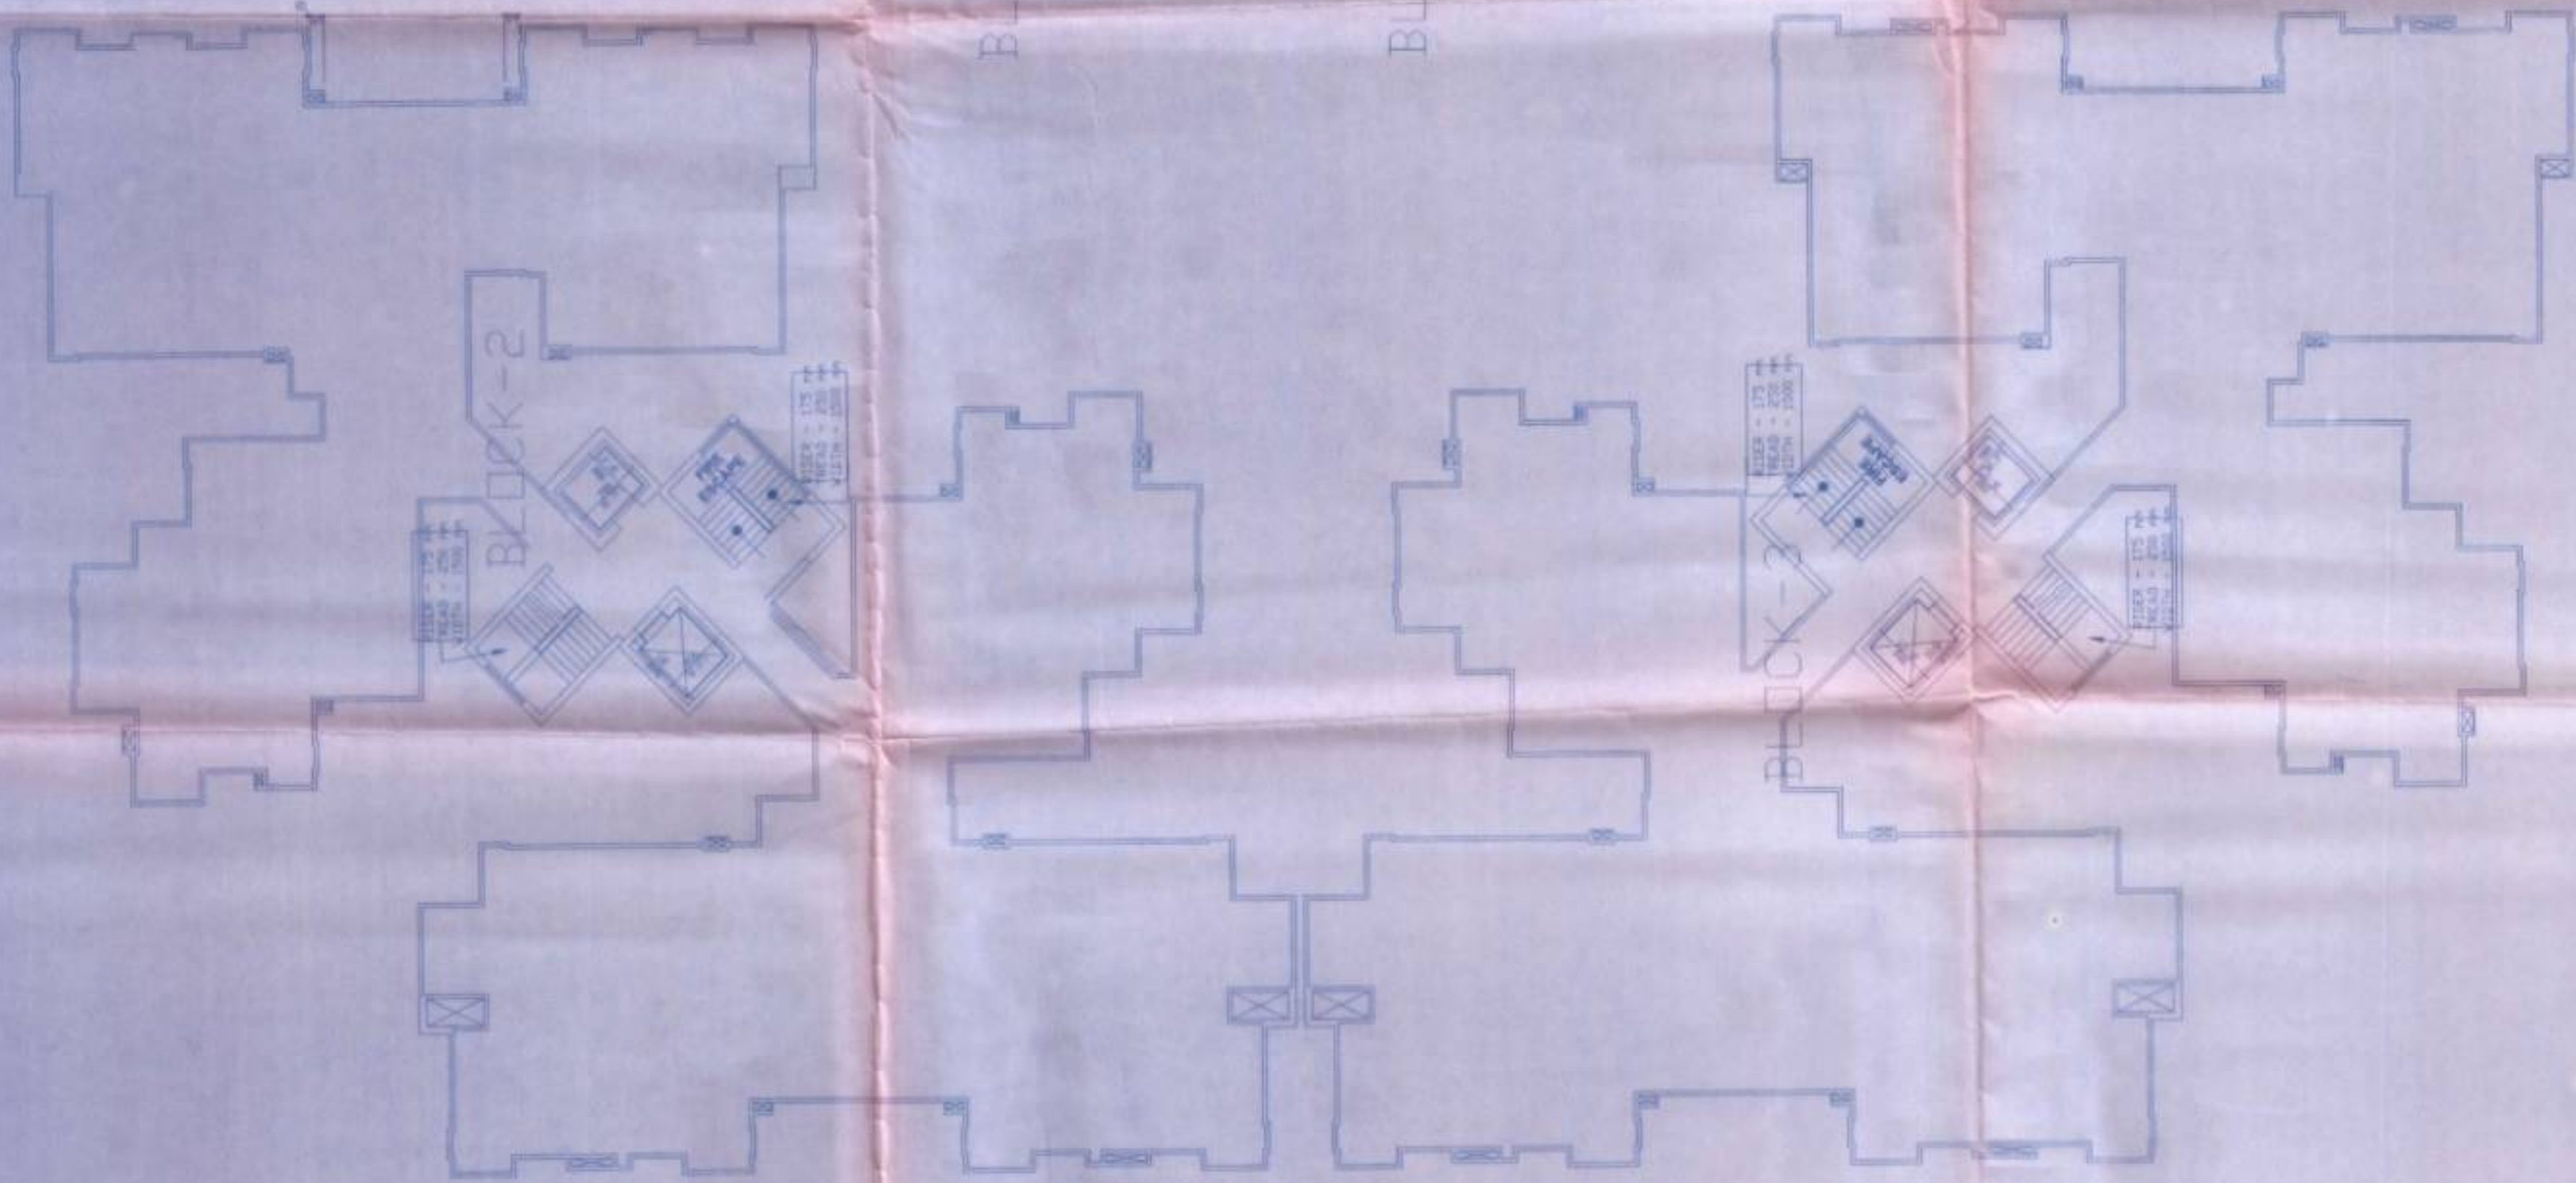

TERRACE FLOOR
PLAN

NOTE:

1. ALL DIMENSIONS ARE IN MM UNLESS SPECIFIED.
2. DIMENSIONS TO BE READ AND NOT MEASURED.
3. READ THIS DRAWING IN CONJUNCTION WITH ITEMS OF WORK, STRUCTURAL, SERVICE AND MECHANICAL DRAWINGS.
4. ALL ARCHITECTURAL DRAWINGS TO BE READ IN CONJUNCTION WITH RELEVANT STRUCTURAL AND SERVICES DRAWINGS.
5. ANY DISCREPANCY BETWEEN DRAWINGS SHALL BE REFERRED TO THE NOTICE OF ARCHITECT BEFORE EXECUTION.
6. ALL FIXED AND LOOSE FURNITURES ARE INDICATIVE.

Revisions			
Sl. No.	Description	Date/signed	Ref.

PROJECT: **REVISED SUBMISSION OF SIKKA KARNAM greens**
SEC- 143 B, Expressway & FNG,
Noida, UP, INDIA

CLIENT: **Sikka Infrastructure Pvt Ltd**
Sikka House, C-50, Preet Vihar,
Vikash marg, Delhi -110092

ARCHITECT: **ARCH (P) DESIGN CONSULTANTS**
ARCH 10
A-8, BLOCK 25, POCKET A,
GARDIAN - 120015
New Delhi - 110015
Tel: 011-4102208, 4102209, 4102210, 4102211
Fax: 011-4102212

MEP: **MEP DESIGN CONSULTANTS**

MEP DESIGN CONSULTANTS
MEP DESIGN CONSULTANTS
PVT. LTD.
B-10, BLOCK 25, POCKET A,
GARDIAN - 120015
New Delhi - 110015
Tel: 011-4102208, 4102209, 4102210, 4102211
Fax: 011-4102212

Signature of Client:

Signature of Architect:

PROJECT TITLE:

DRAWING TITLE:

SCALE: 1/100

DATE:

DRAWING NO.


REVISION NO.

THIS DRAWING IS THE PROPERTY OF ARCH (P) DESIGN CONSULTANTS AND IS NOT TO BE REPRODUCED WITHOUT THE WRITTEN PERMISSION OF ARCH (P) DESIGN CONSULTANTS.




BLOCK-2

BLOCK-1

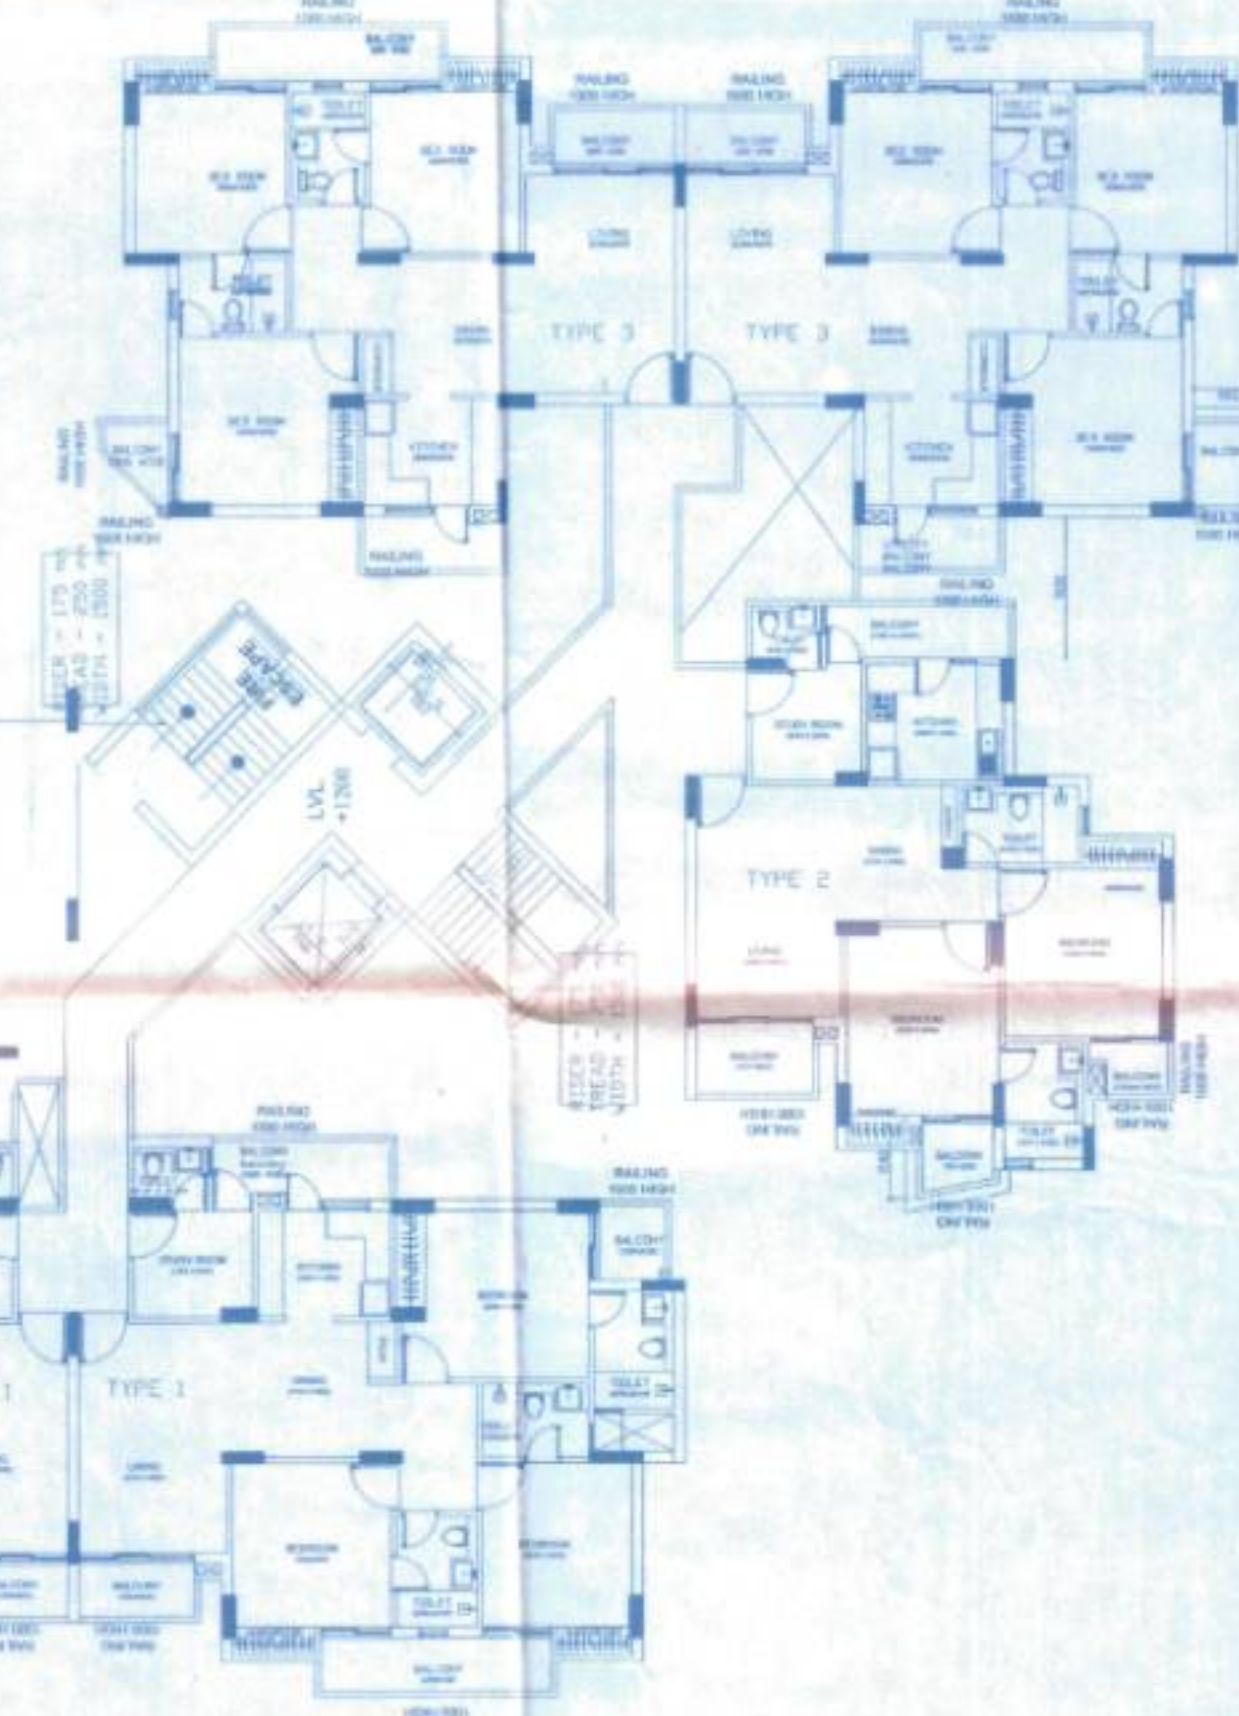


GROUND FLOOR
(TOWER - T3)

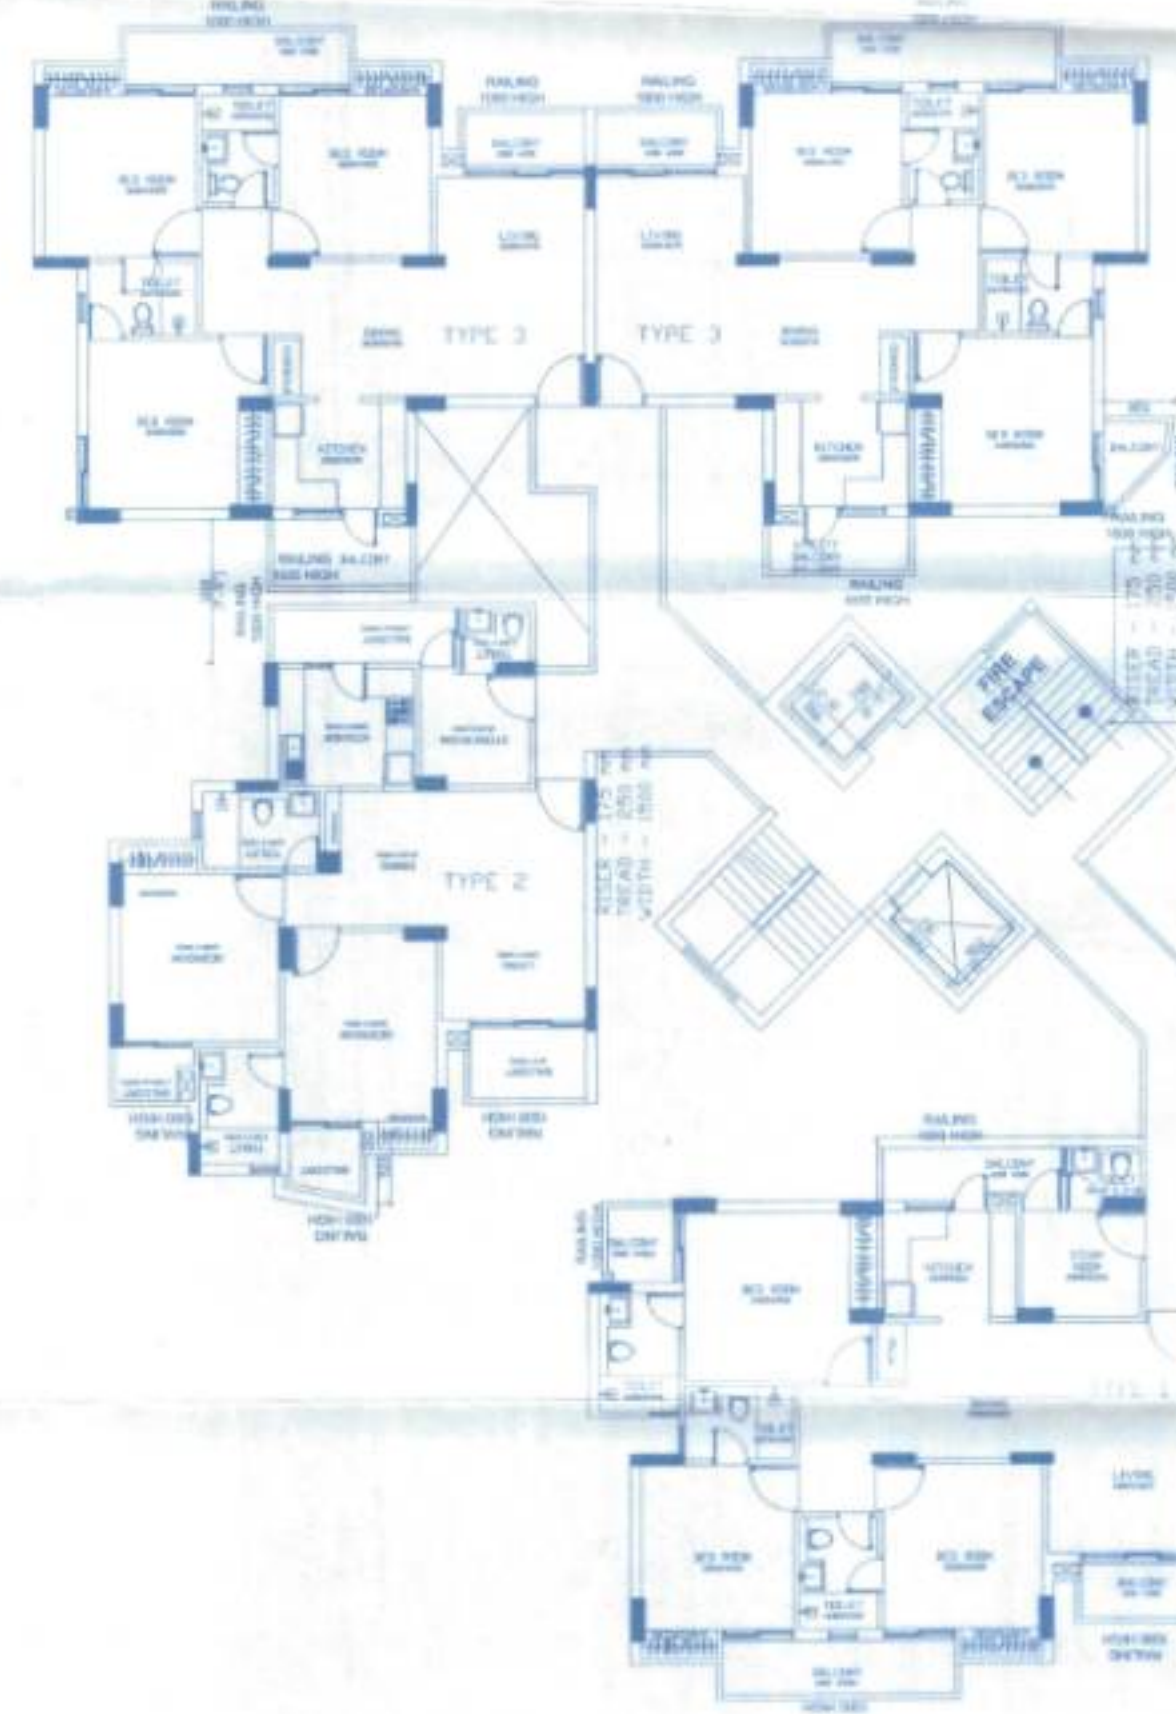

BLOCK-2

BLOCK-1

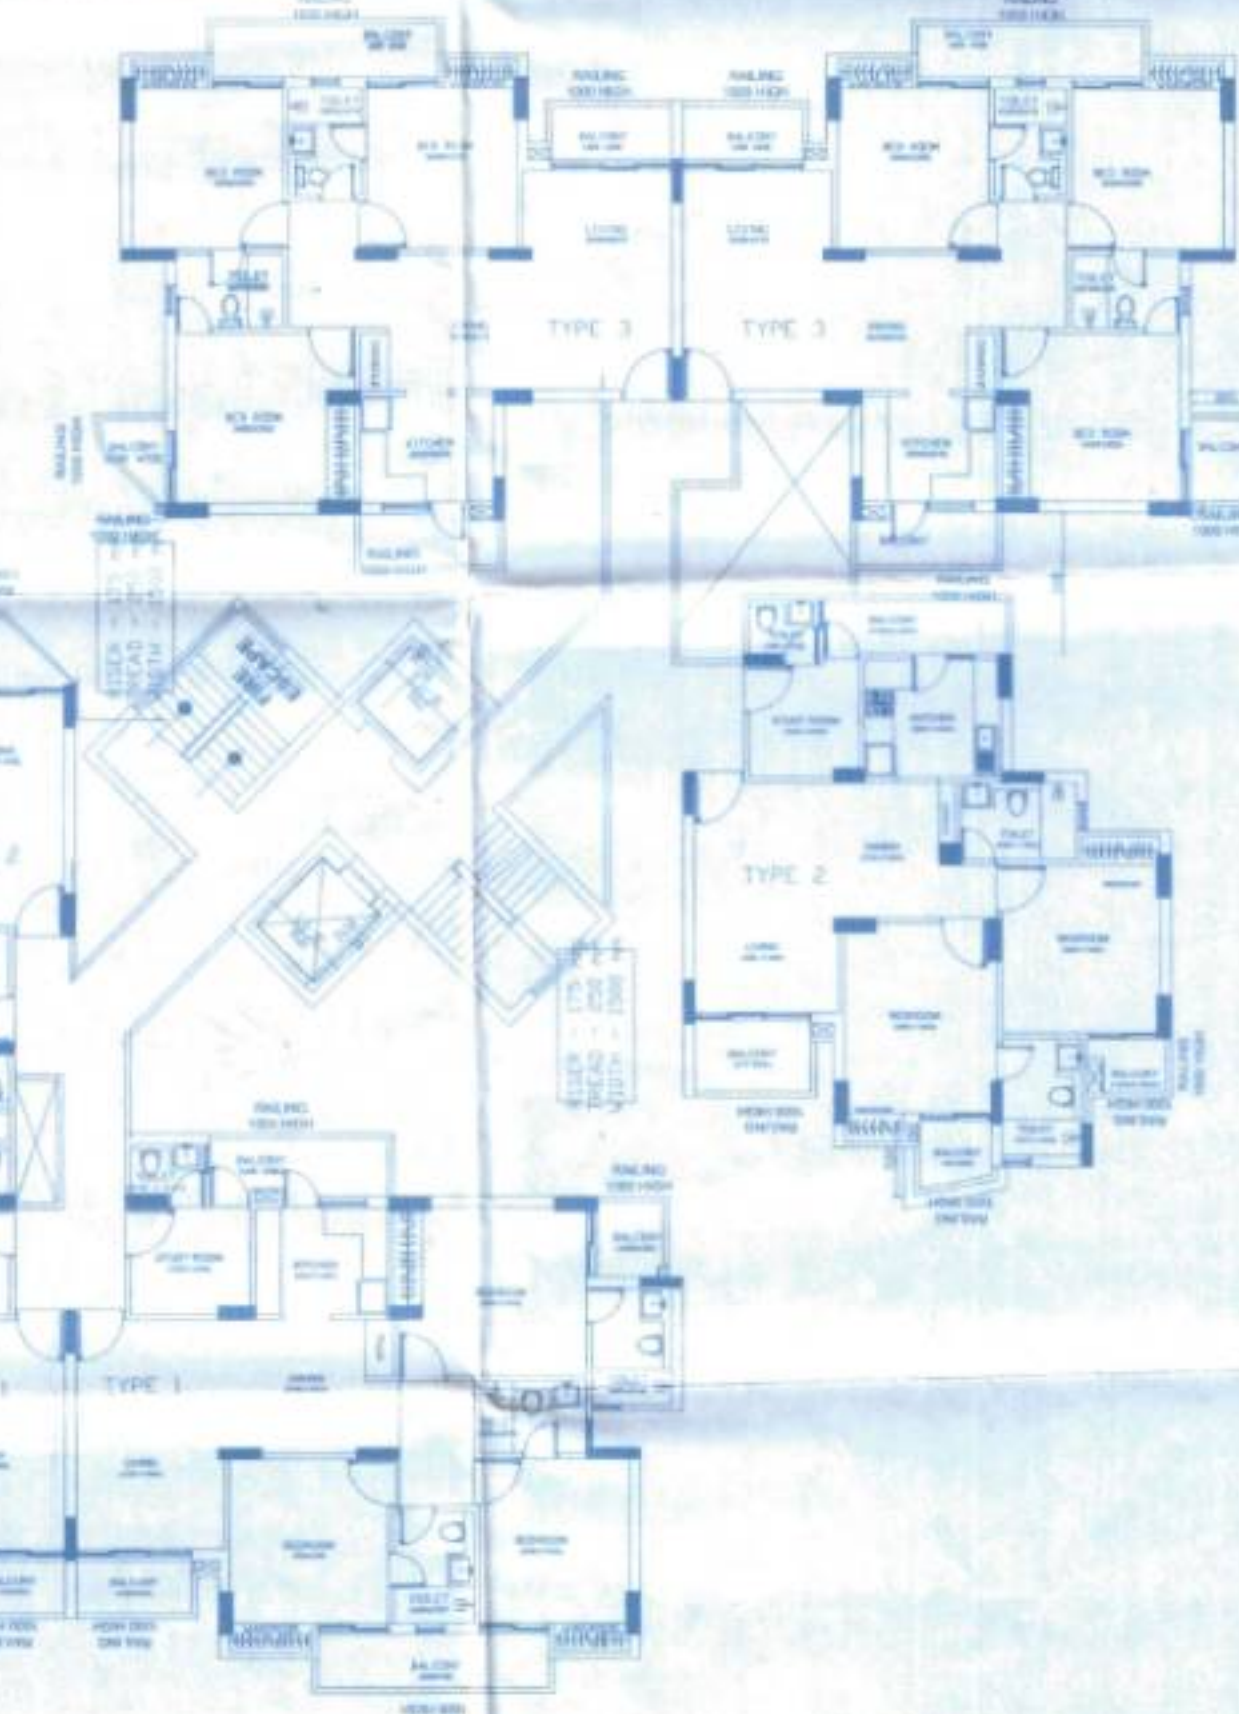

TYPICAL FLOOR
(TOWER - T3)

- NOTE:**
1. ALL DIMENSIONS ARE IN MM UNLESS SPECIFIED.
 2. DIMENSIONS TO BE READ AND NOT MEASURED.
 3. READ THIS DRAWING IN CONJUNCTION WITH ITEMS OF WORK, STRUCTURAL, SERVICE AND MECHANICAL DRAWINGS.
 4. ALL ARCHITECTURAL DRAWINGS TO BE READ IN CONJUNCTION WITH RELEVANT STRUCTURAL AND SERVICES DRAWINGS.
 5. ANY DISCREPANCY BETWEEN DRAWINGS SHALL BE BROUGHT TO THE NOTICE OF ARCHITECT BEFORE EXECUTION.
 6. ALL FIXED AND LOOSE FURNITURES ARE INDICATIVE.

Revisions		
No.	Description	Date/Issued

PROJECT: REVISED SUBMISSION OF SIKKA KARNAM greens SEC- 143 B, Expressway & FNG, Noida, UP, INDIA

CLIENT: Sikka Infrastructure Pvt Ltd
Sikka House, C-60, Preet Vihar, Vikash marg, Delhi -110092

ARCHITECT: ARCH (P) DESIGN CONSULTANTS
A/8, SECTOR 23, ROCKET GARDENS - 122015 Gurgaon
98191 124 4102081 FAX: 91-124-4102081
www.architectspk.com

TECHNICAL CONSULTANTS: STRUCTURAL: TAYLOR DEVICES INDIA PVT LTD
MEP: JAL TECH PVT LTD

Signature of Client: Signature of Architect: *[Signature]*

PROJECT TITLE: TOWER T3-GROUND & TYPICAL FLOORS

DRAWING TITLE: TOWER T3-GROUND & TYPICAL FLOORS

SCALE: 1:100



DATE: 15/07/2012

DRAWING NO.: ARCH/15/07/2012

ARCHITECT'S SEAL: [Seal]

REVISIONS: [Table with 3 columns: No., Description, Date/Issued]

PRODUCED BY AN AUTODESK EDUCATIONAL PRODUCT

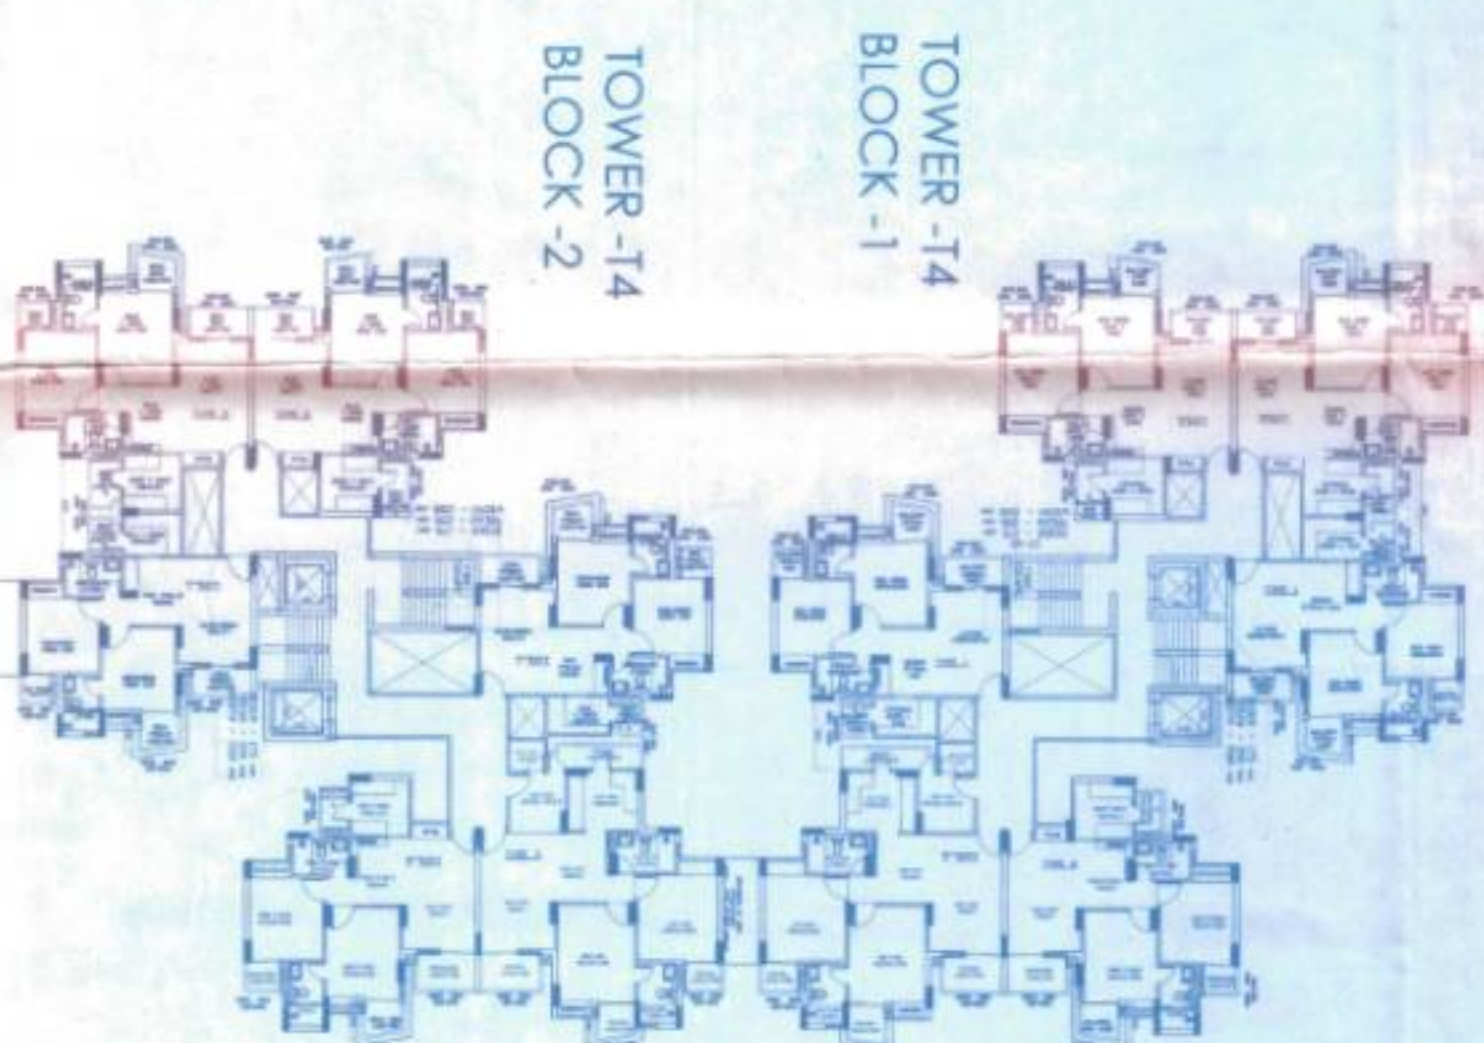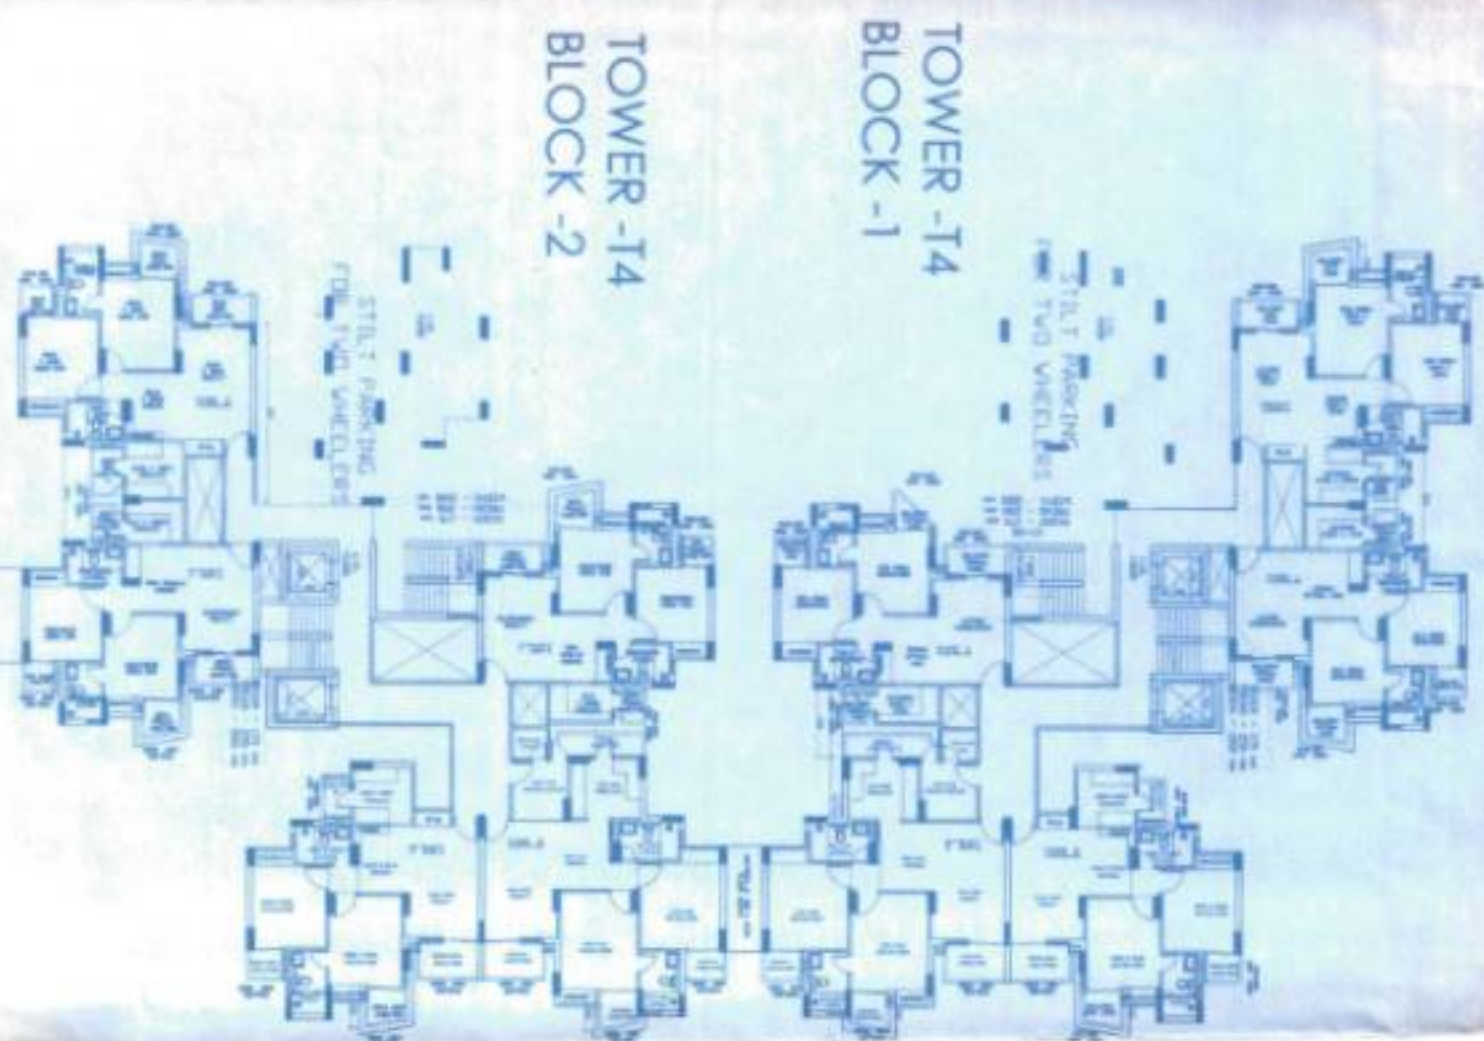

- NOTE:**
1. ALL DIMENSIONS ARE IN MM UNLESS SPECIFIED.
 2. DIMENSIONS TO BE READ AND NOT MEASURED.
 3. READ THIS DRAWING IN CONJUNCTION WITH THE DRAWINGS OF THE STRUCTURAL, SERVICES AND MECHANICAL DRAWINGS.
 4. ALL ARCHITECTURAL DRAWINGS TO BE READ IN CONJUNCTION WITH RELEVANT STRUCTURAL AND SERVICES DRAWINGS.
 5. ANY DISCREPANCY BETWEEN DRAWINGS SHALL BE BROUGHT TO THE NOTICE OF ARCHITECT BEFORE EXECUTION.
 6. ALL FIXED AND LOOSE FURNITURES ARE INDICATIVE.



Sl. No.	Description	Revisions	
		Date/ Signed	Ref.





PROJECT:
REVISED SUBMISSION OF
SIKKA KARNAM greens
SEC-143 B, Expressway & FNO,
Noida, UP, INDIA

CLIENT:
Sikka Infrastructure Pvt Ltd
Sikka House, C-60, Preet Vihar,
Vasant marg, Delhi-110092

ARCHITECT:
ARCH 10 DESIGN CONSULTANTS
B-68, SECTOR 22, ROCKET E,
Gurgaon, Haryana-122001
Tel: +91 124 4102061 FAX: +91 124 4102061
e-mail: arch10@rediffmail.com

TECHNICAL CONSULTANTS:
Bayer Devices India Pvt Ltd
B-10, SECTOR 22, ROCKET E,
Gurgaon, Haryana-122001
Tel: +91 124 4102061 FAX: +91 124 4102061
e-mail: bayerdevices@rediffmail.com

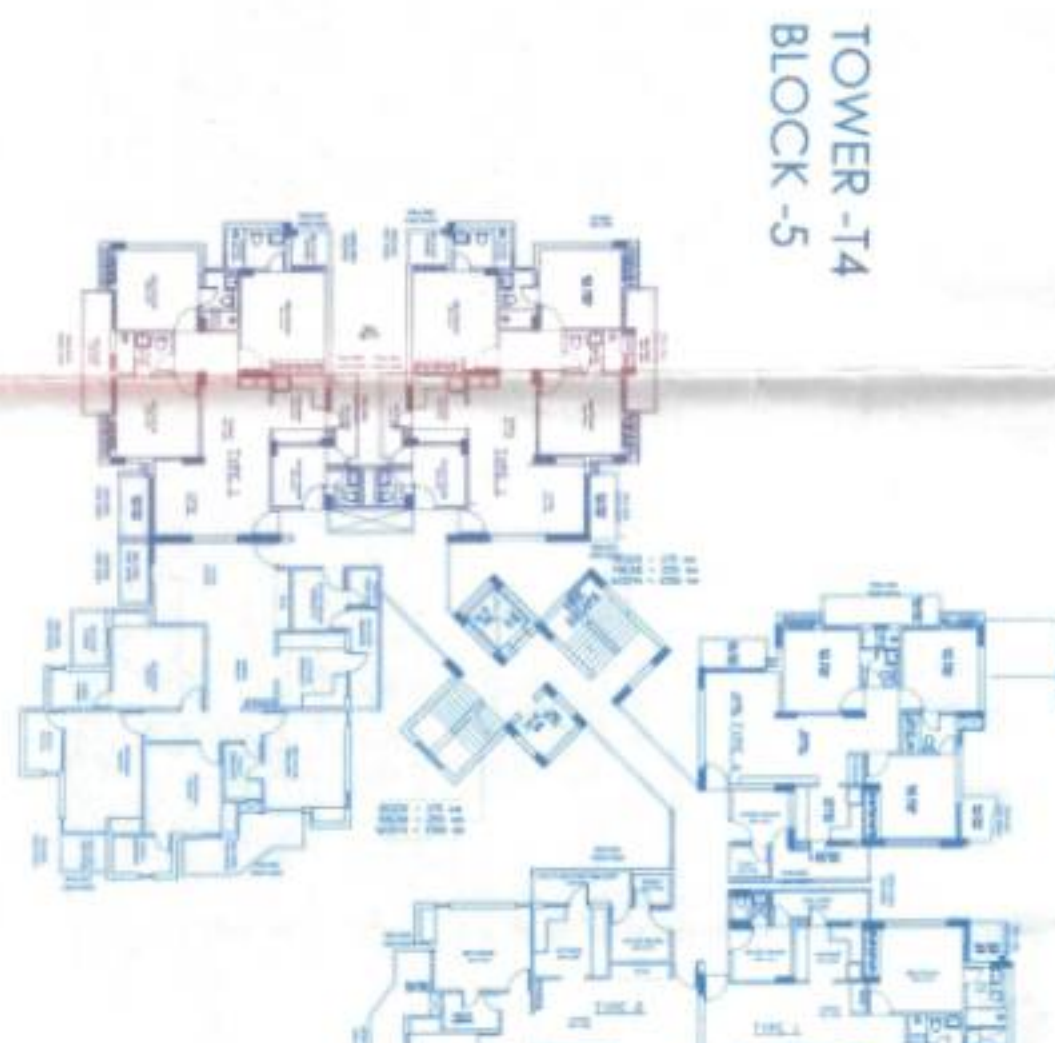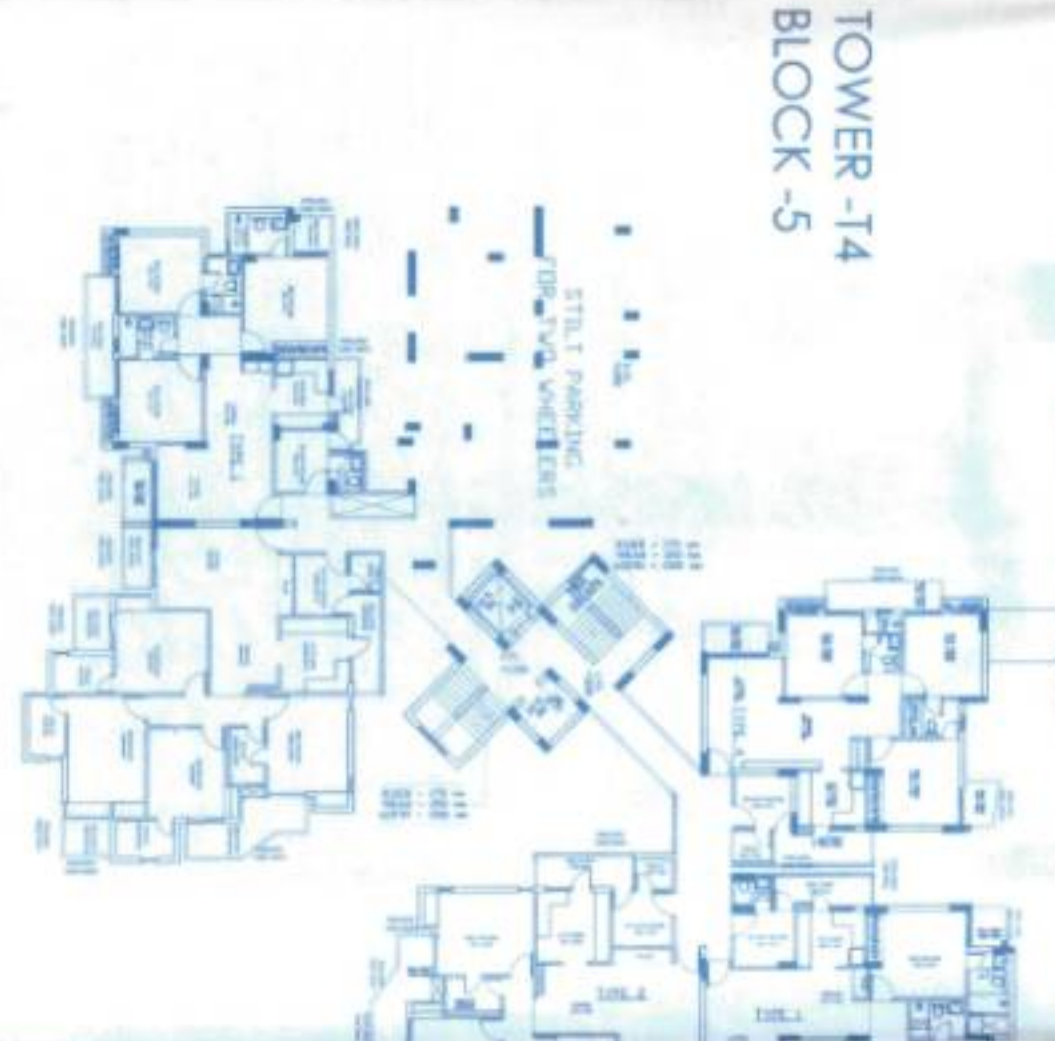

MEP:
REVISED PLAN
ABL Hospitech Pvt. Ltd.
B-10, SECTOR 22, ROCKET E,
Gurgaon, Haryana-122001
Tel: +91 124 4102061 FAX: +91 124 4102061
e-mail: ahlhospitech@rediffmail.com

Signature of Client:
For ABL Hospitech Pvt. Ltd.
Authorized Signatory
SANDDEEP SINGH
Regd. No. 04/91/22284

Signature of Architect:
For ARCH 10 DESIGN CONSULTANTS
Authorized Signatory
Architect
Arch 10

DRAWING TITLE:
TOWER T4 GROUND & TYPICAL FLOORS

SCALE: 1/100

DATE	DRAWN BY

DRAWING NO.	REVISION NO.
ARCH 10/04/04.13	

TOWER -T4
BLOCK -1

TOWER -14
BLOCK -2

TOWER -T4
BLOCK -3

TOWER -T-
BLOCK -4

TOWER -T4
BLOCK -5

PLAN AT 3RD & 16TH FLOOR
(TOWER - T4)

TOWER -T4
BLOCK -1

TOWER -T4
BLOCK -2

TOWER -T4
BLOCK -3

TOWER -T4
BLOCK -4

TOWER -T4
BLOCK -5

TERRACE FLOOR
(TOWER - T4)

1. ALL DIMENSIONS ARE IN MM UNLESS SPECIFIED.
2. DIMENSIONS TO BE READ AND NOT MEASURED.
3. READ THE DRAWING IN CONJUNCTION WITH ITEMS OF WORK, STRUCTURAL, SERVICE AND MECHANICAL DRAWINGS.
4. ALL ARCHITECTURAL DRAWINGS TO BE READ IN CONJUNCTION WITH ALL STRUCTURAL AND SERVICES DRAWINGS.
5. ANY DISCREPANCY BETWEEN DRAWINGS SHALL BE BROUGHT TO THE NOTICE OF ARCHITECT BEFORE EXECUTION.

**PROJECT: REVISED SUBMISSION OF
SIKKA KARNAM greens**
SEC- 143 B, Expressway & FNG,
Noida, UP, INDIA

CLIENT: Sikka Infrastructure Pvt Ltd
Sikka House, C-60, Preet Vihar,
Vikash marg, Delhi - 110092

ARCHITECT

arch 10
design consultants

ARCH 10 DESIGN CONSULTANTS
343, SECTOR 22, POCKET B,
Gurgaon - 120015
Tel: +91 124 4102061 FAX: +91 124 4107061
E-mail: mail.arch10@gmail.com

TECHNICAL CONSULTANTS

STRUCTURAL:

W

MEP:

Signature of Architect:

1000

→

DR. H. S. SINGH

Architects, Interiors
Eng. No. CA/97/2226

Law, Submitted for Approval

Point: Antistich

TH FLOOR


2007.11.11

DRAWN BY _____




1	2	
---	---	---	---	---	---	---	---	---	----	----	-----

Wavelength (nm):

• AECM DESIGN CONSULTANTS,
PRODUCED WITHOUT HER PERMITS

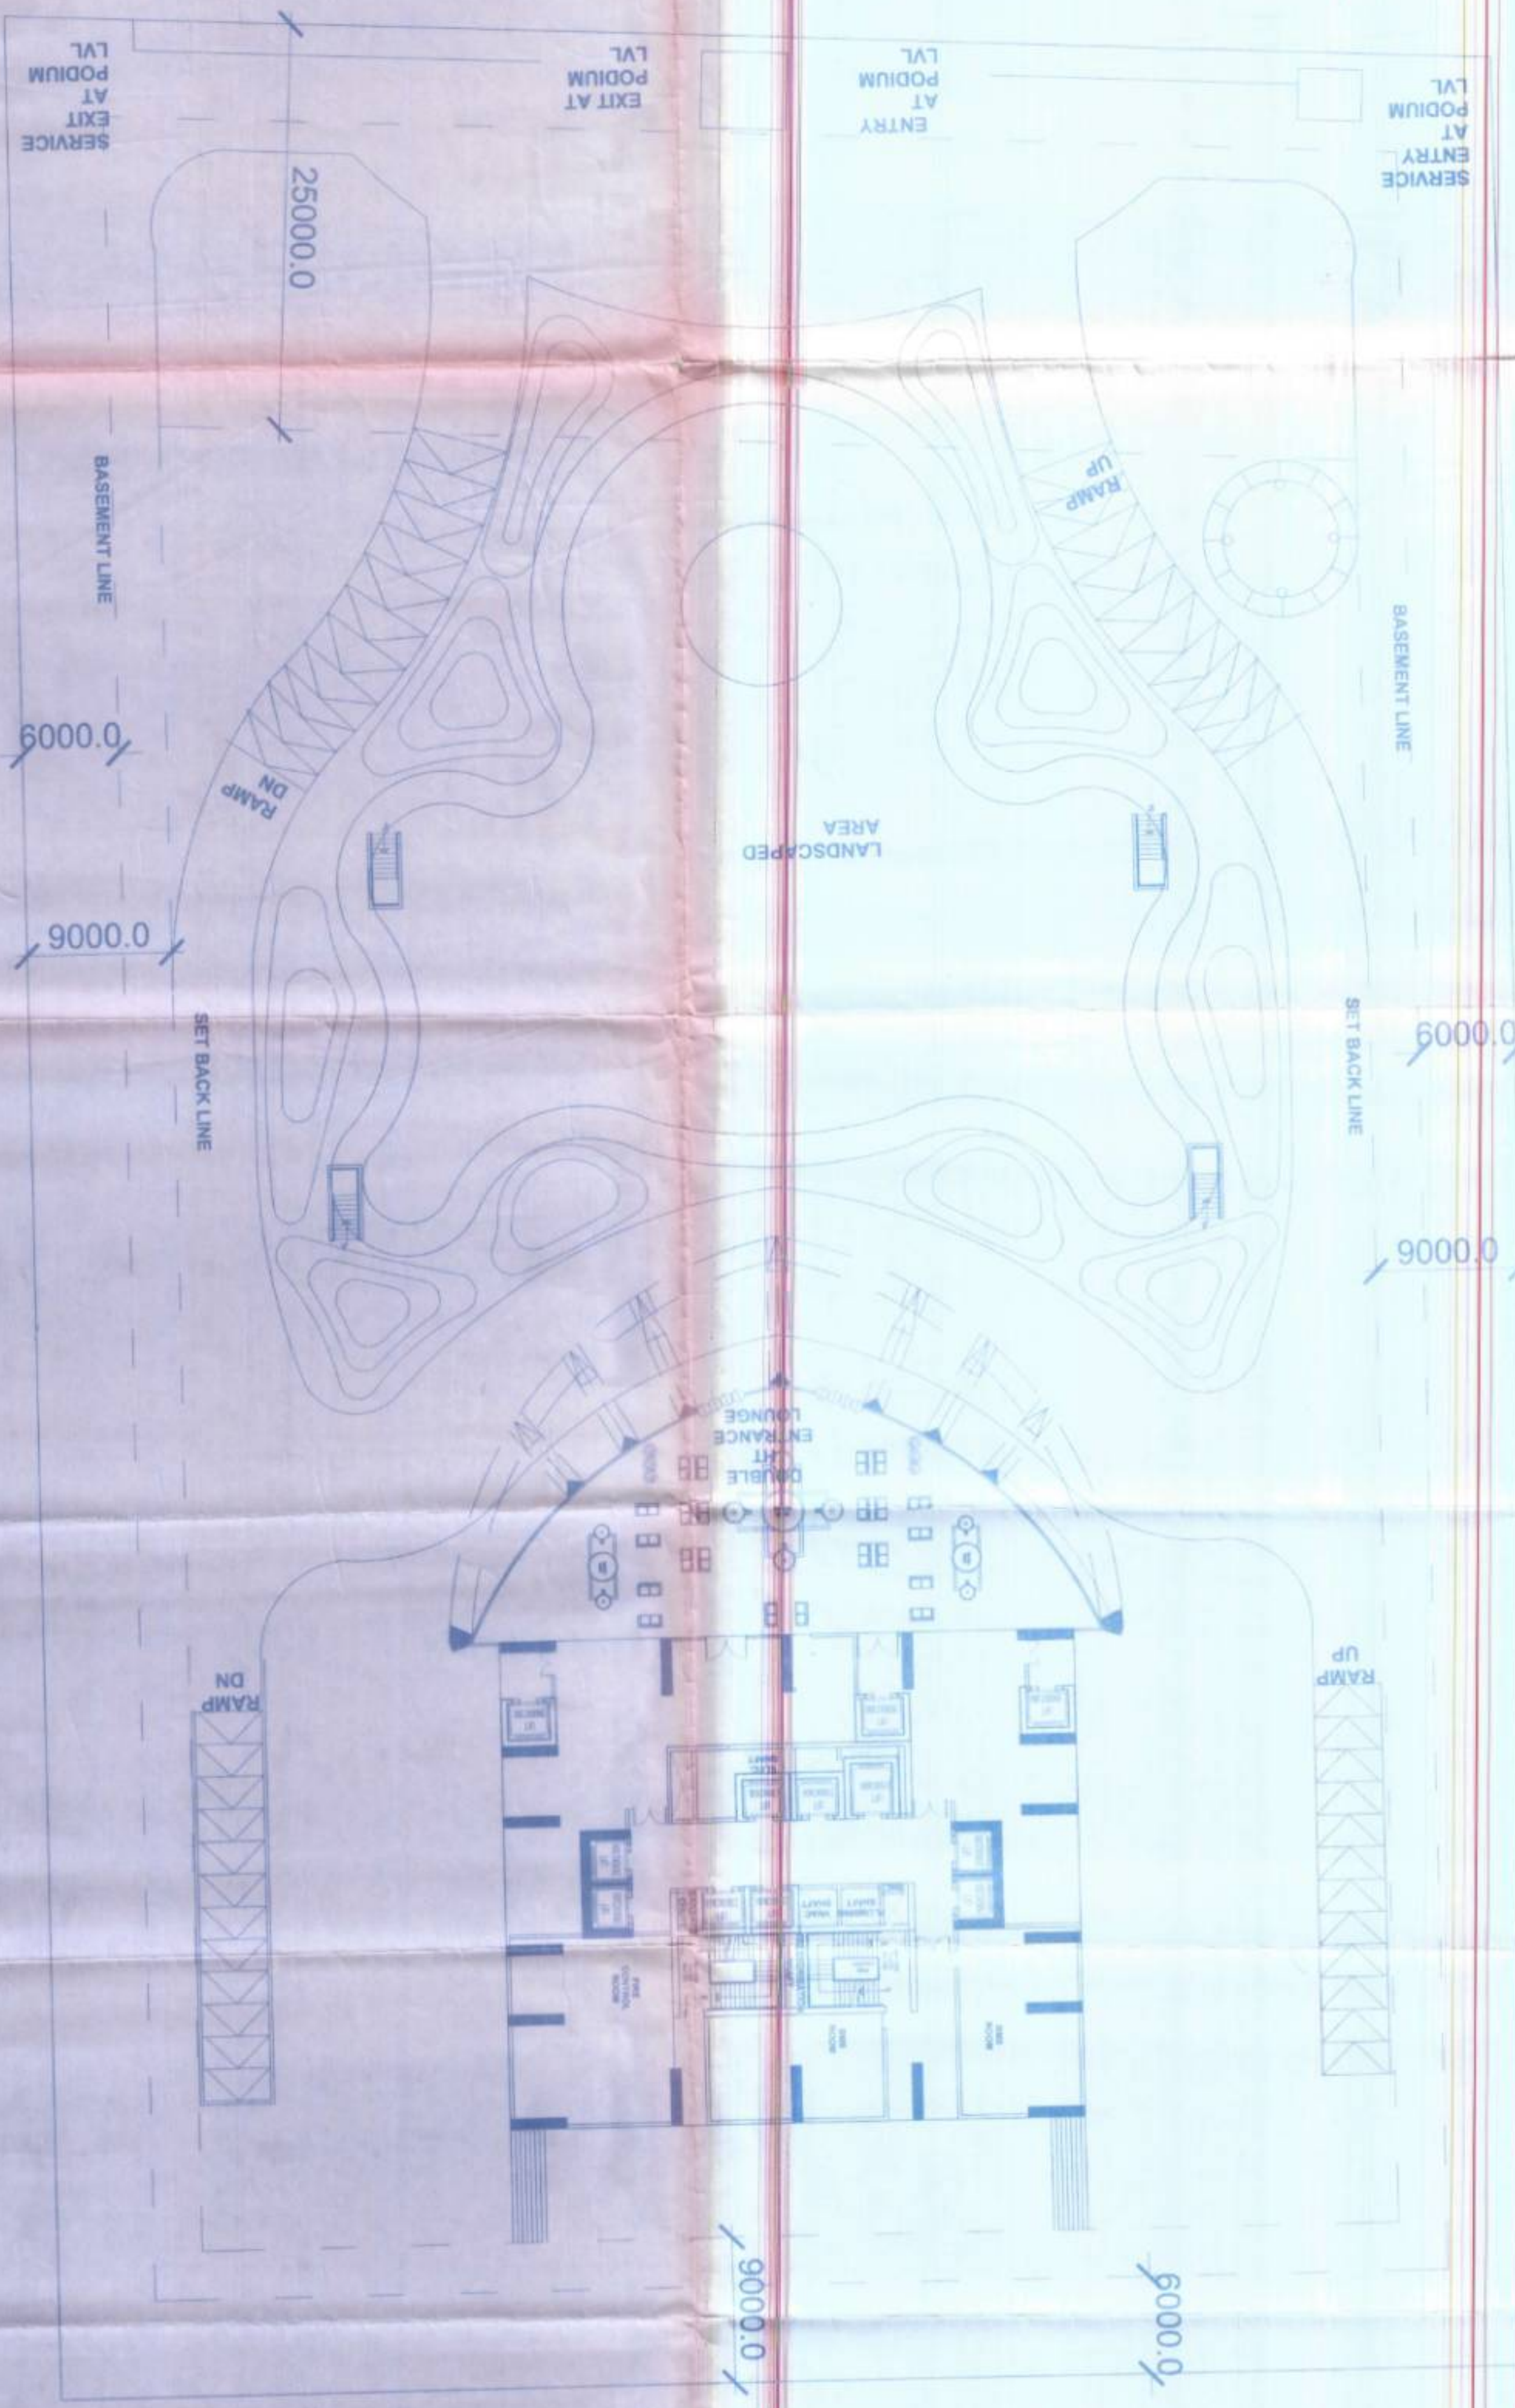

GROUND FLOOR PLAN
30000.0

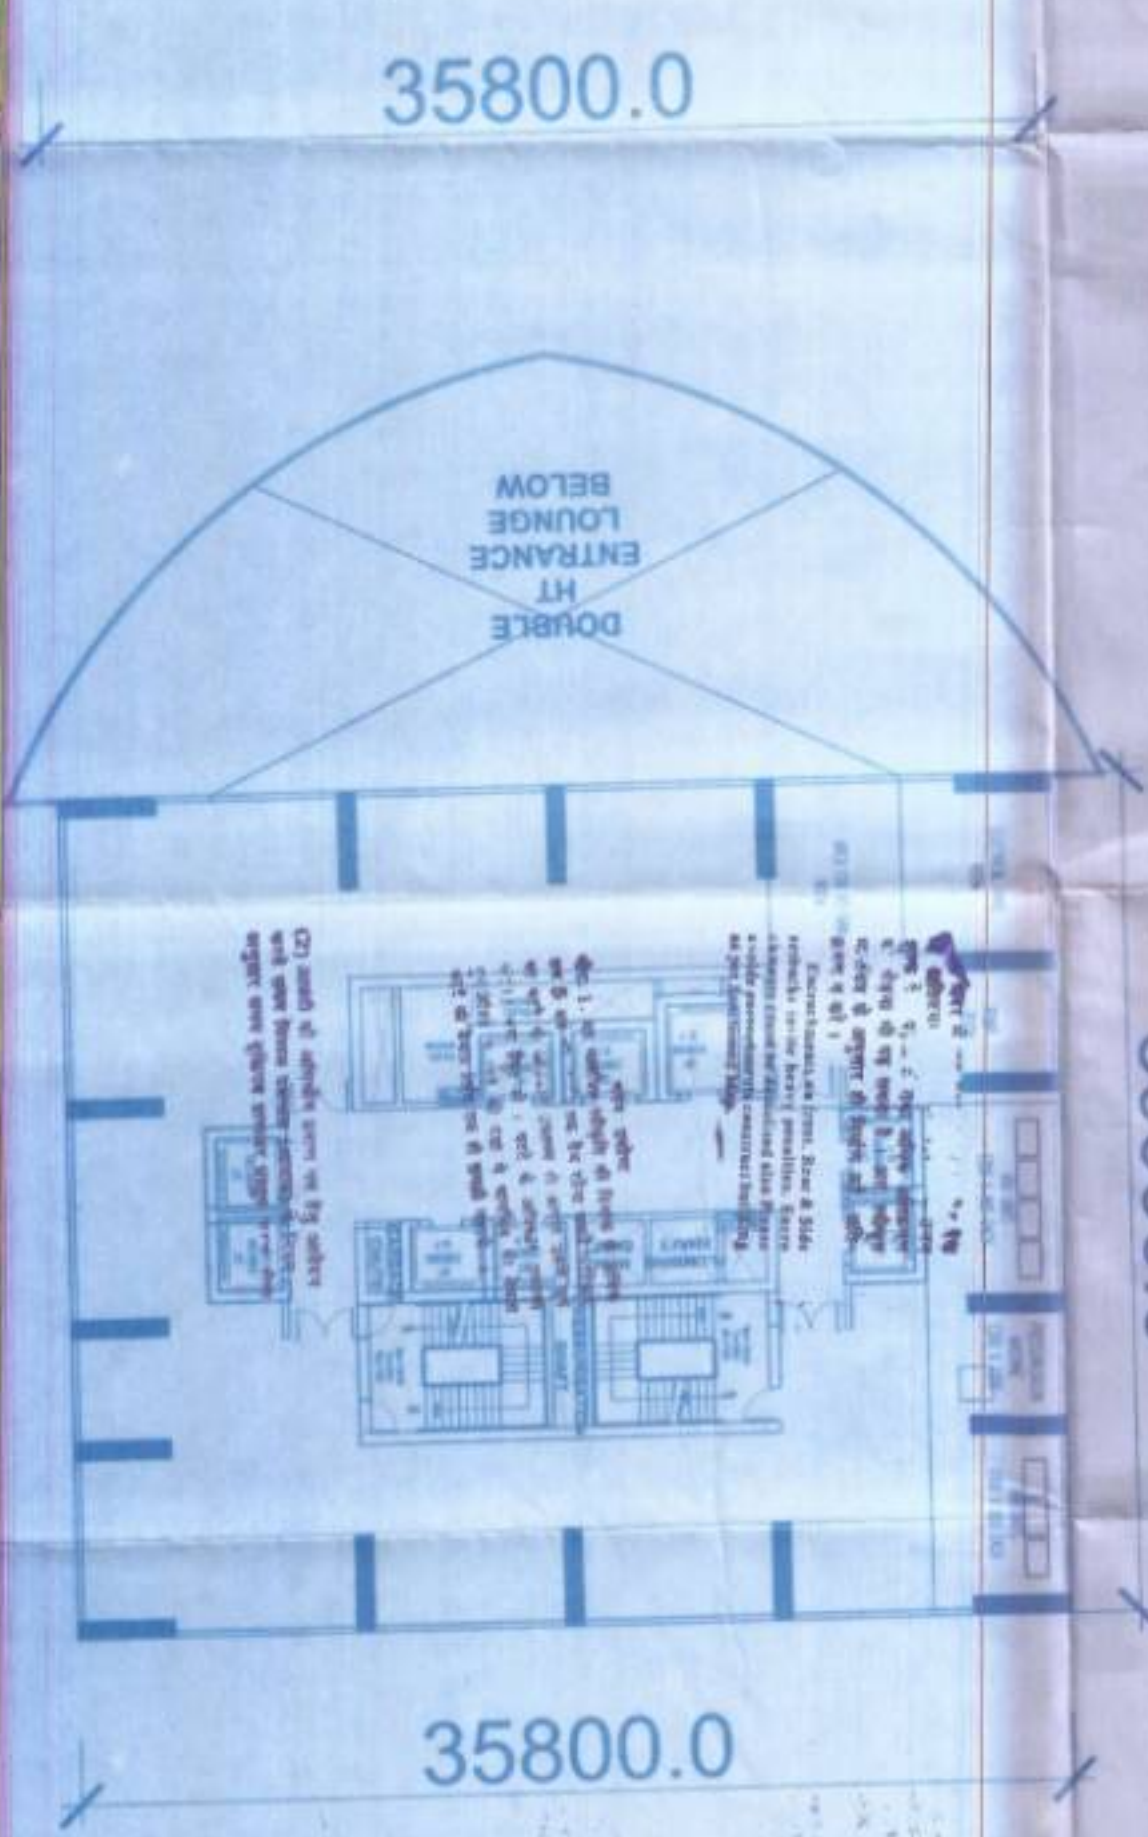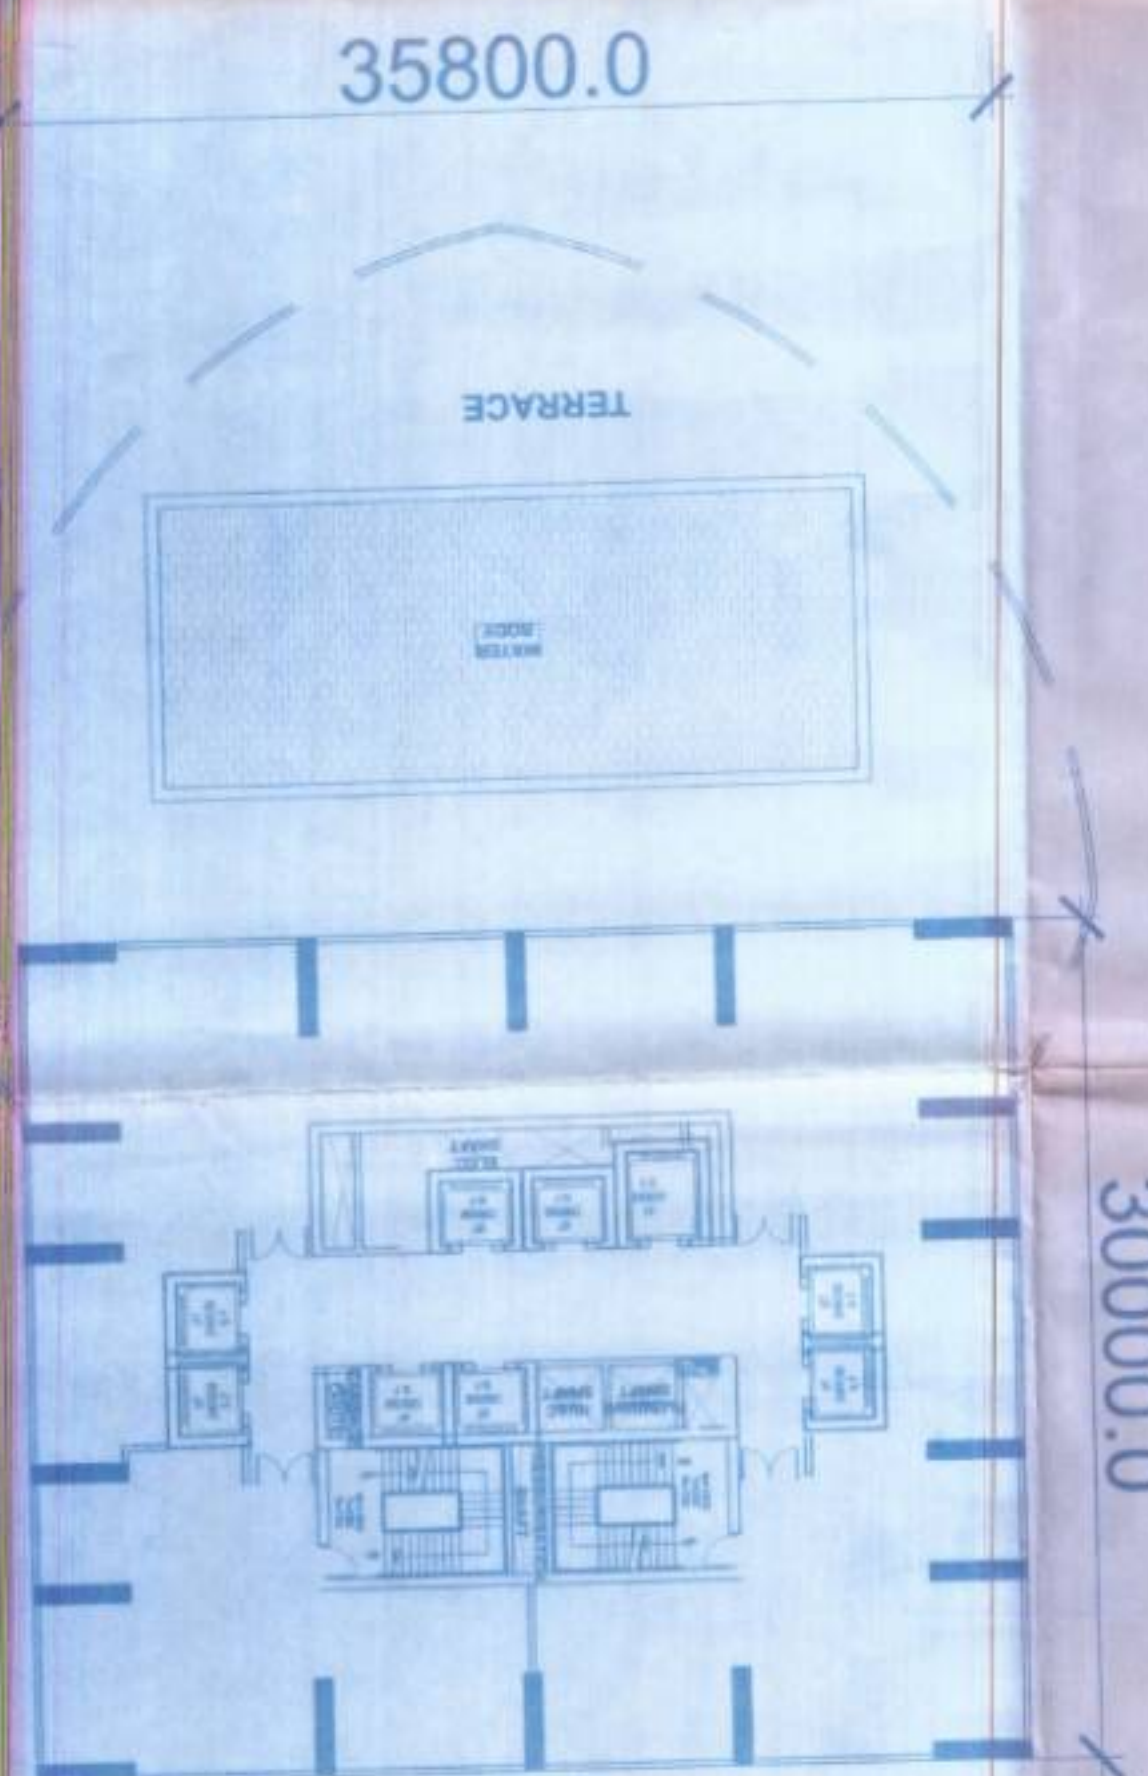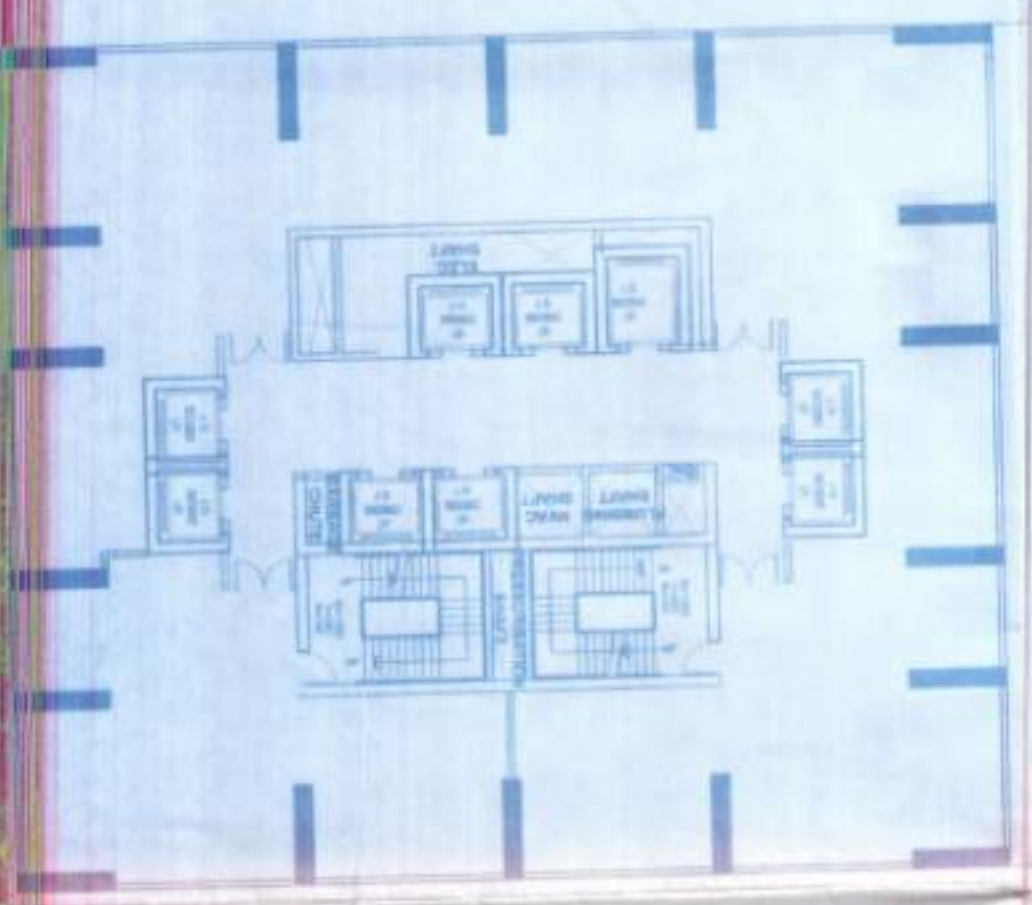

3RD FLOOR PLAN
COMMUNITY HALL

2ND FLOOR PLAN
COMMUNITY HALL

FIRST FLOOR PLAN
COMMERCIAL AREA

1. ALL DIMENSIONS ARE IN MM UNLESS SPECIFIED.
2. DIMENSIONS TO BE USED ARE NOT MANDATORY.
3. READ THE DRAWING IN CONJUNCTION WITH THE SPECIFICATIONS, SPECIFICATIONS, SERVICE AND MATERIALS SPECIFICATIONS.
4. ALL ARCHITECTURAL DRAWINGS TO BE READ IN CONJUNCTION WITH RELEVANT STRUCTURAL AND SERVICES DRAWINGS.
5. ANY DISCREPANCY BETWEEN DRAWINGS SHALL BE BROUGHT TO THE NOTICE OF ARCHITECT BEFORE PROCEEDING.
6. ALL FIXED AND LOOSE FURNITURES ARE INDICATIVE.

SL. No.	Description	Date	By	Check
Revisions				

PROJECT:
REVISED SUBMISSION OF
SIKKA KARNAM GREENS
SEC. 143 B, Equestrian & PHS,
Noida, UP, INDIA

CLIENT:
Sikka Infrastructure Pvt Ltd
Sikka House, C-40, Phase Vasant,
Vasant Marg, Delhi - 110092

ARCHITECT:
ARCH 10 DESIGN CONSULTANTS
B-6, SECTOR 23, NOIDA
DELHI - 201305
CONTACT: 011-26111111 FAX: 011-26111112
www.arch10india.com

TECHNICAL CONSULTANTS:
STRUCTURAL:
ABU HOSSAIN PVT. LTD.
B-10, SECTOR 23, NOIDA
DELHI - 201305
CONTACT: 011-26111111 FAX: 011-26111112
www.abuhossain.com


PROJECT TITLE:
TOWER 16 GROUND 1ST 2ND 3RD FLOOR PLANS

DRAWING TITLE:
TOWER 16 GROUND 1ST 2ND 3RD FLOOR PLANS


SCALE: 1/100
DATE: 11/09/2011
DRAWN BY: 11/09/2011
CHECKED BY: 11/09/2011
APPROVED BY: 11/09/2011

Signature of Client:
Signature of Architect:
Signature of Engineer:


REVISIONS:
1. As per client's requirement, the drawing is revised.
2. As per client's requirement, the drawing is revised.
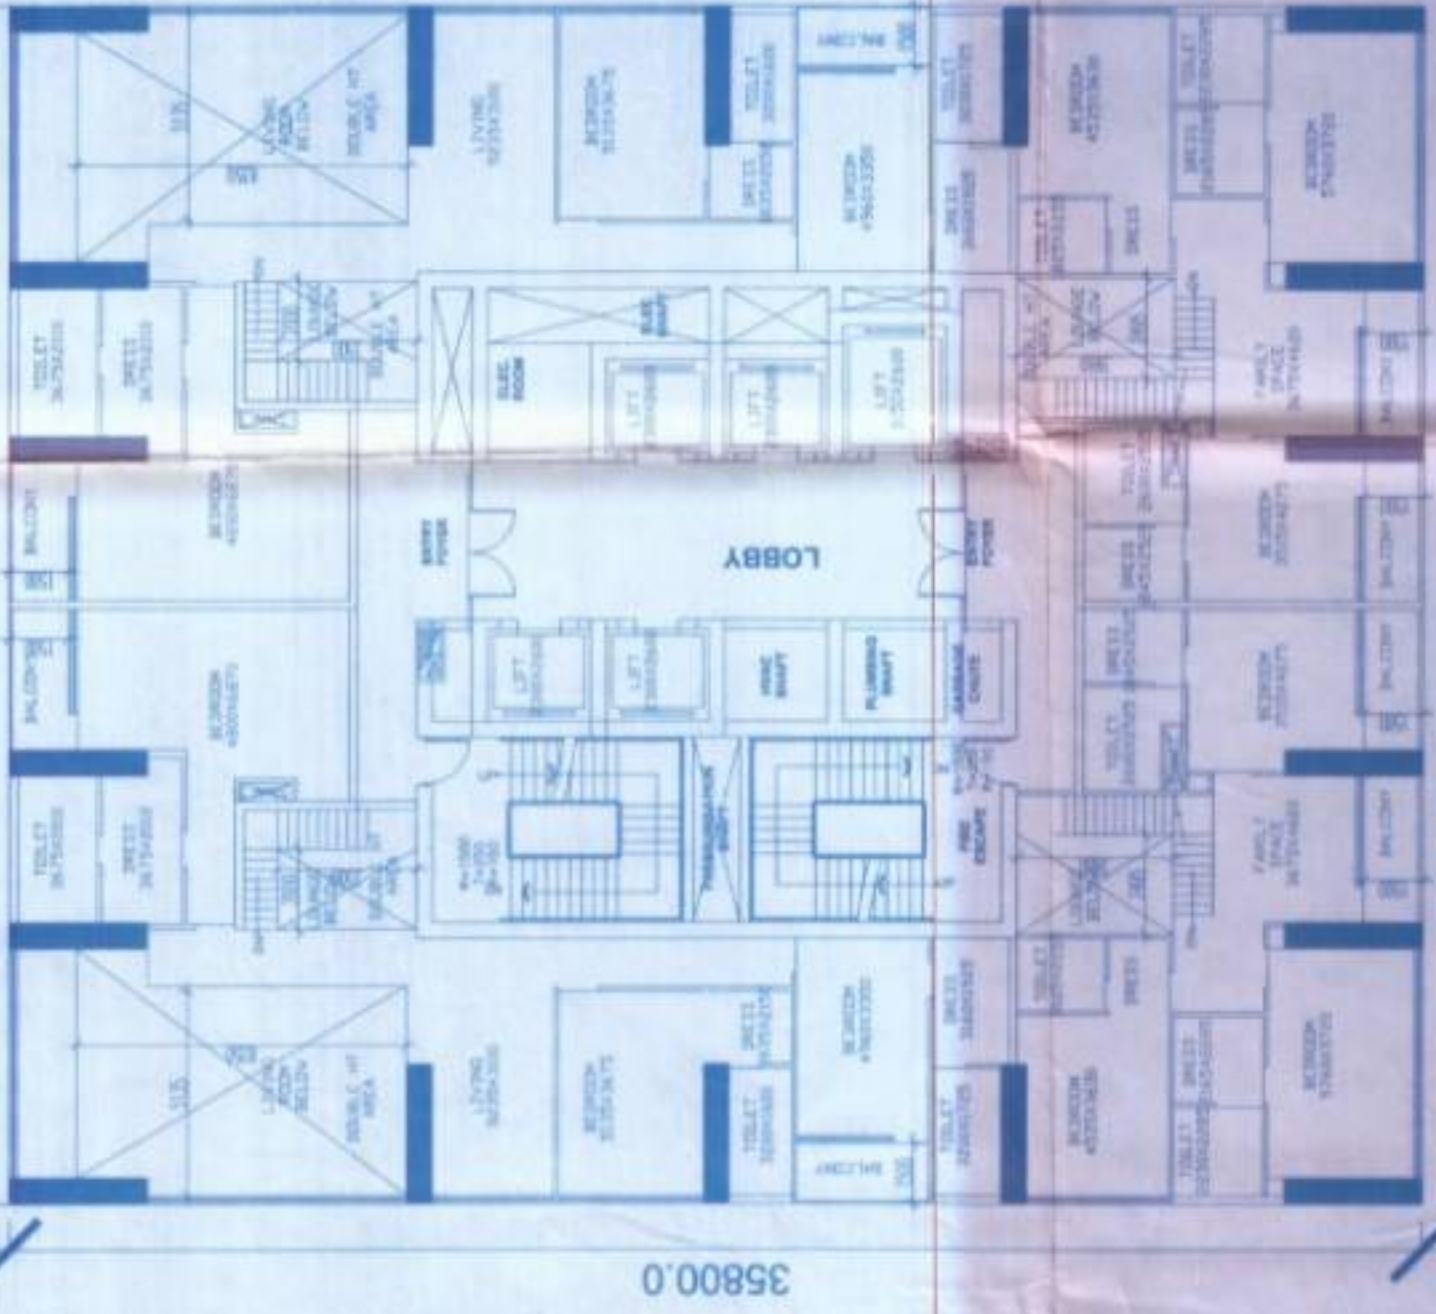


PLAN 31ST, 33RD, 35TH, 37TH, 39TH FLOOR
(4 BHK & 5 BHK DUPLEX)

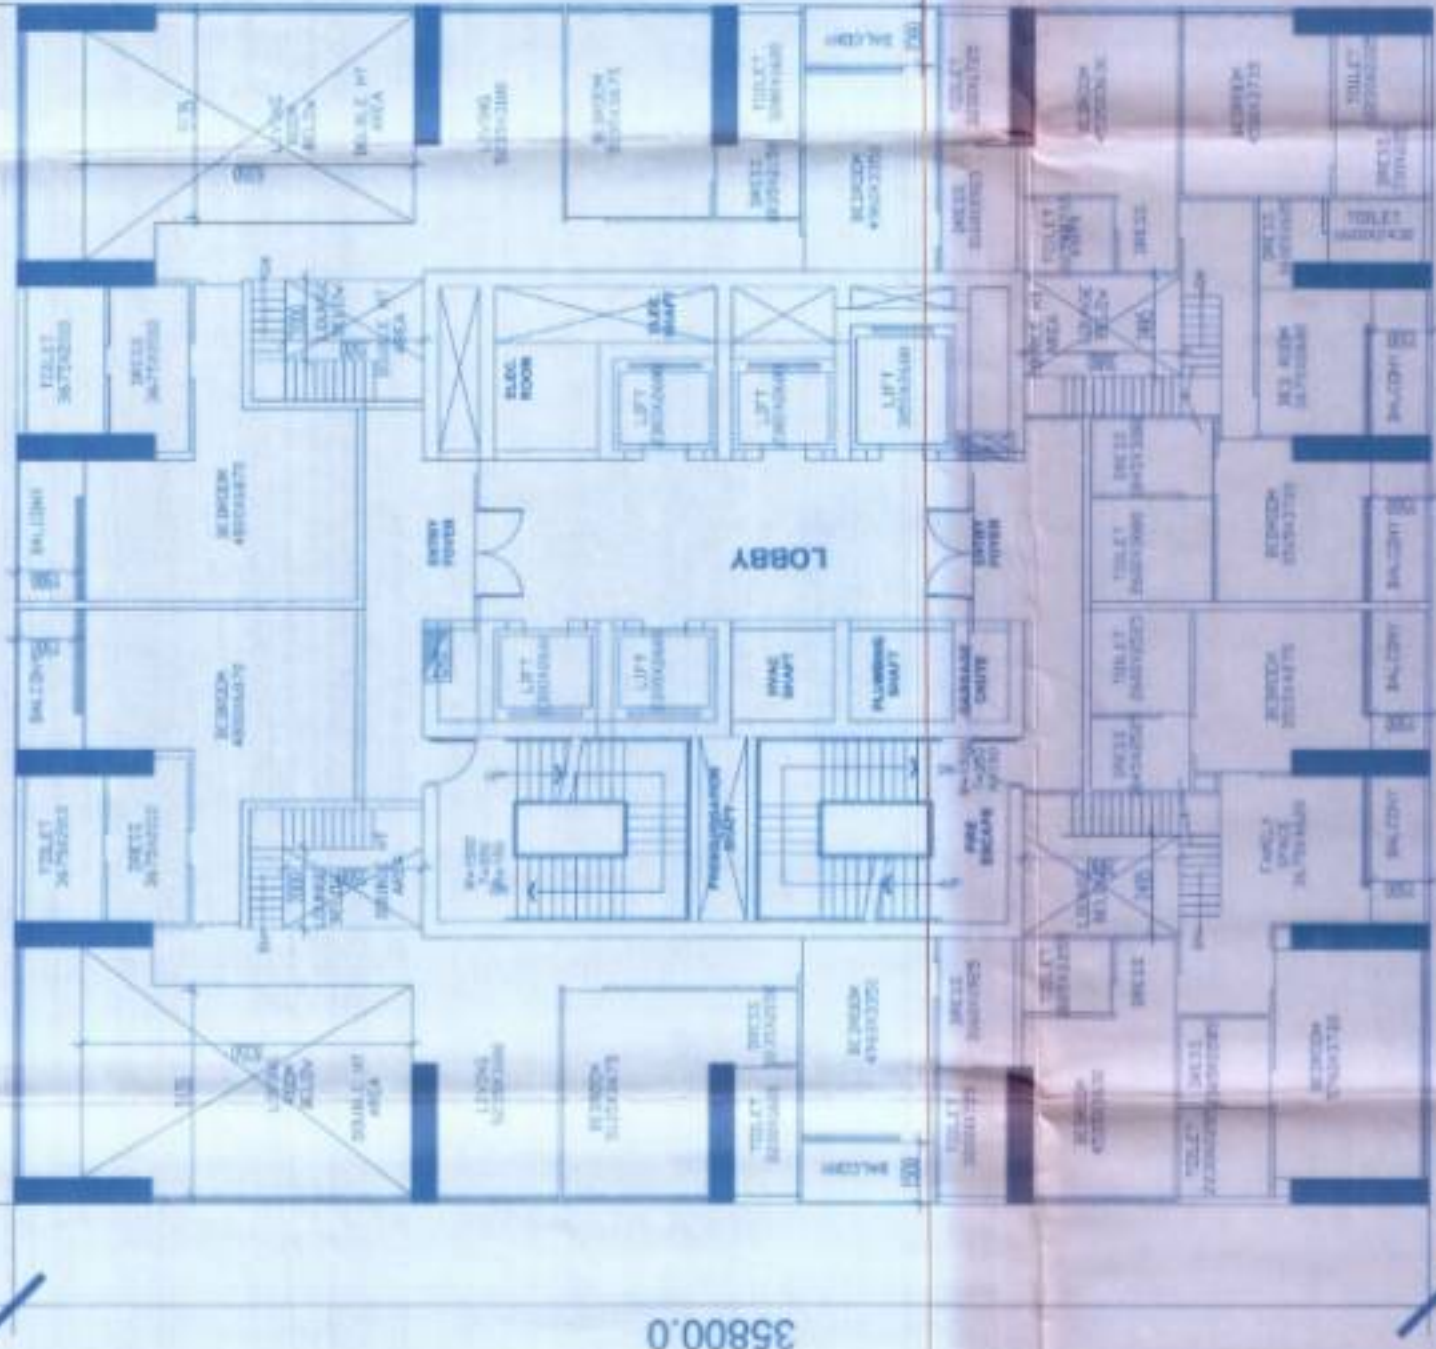


PLAN 41ST, 43RD, 45TH, 47TH, 49TH, 51ST,
53RD FLOOR
(4 BHK & 5 BHK DUPLEX)

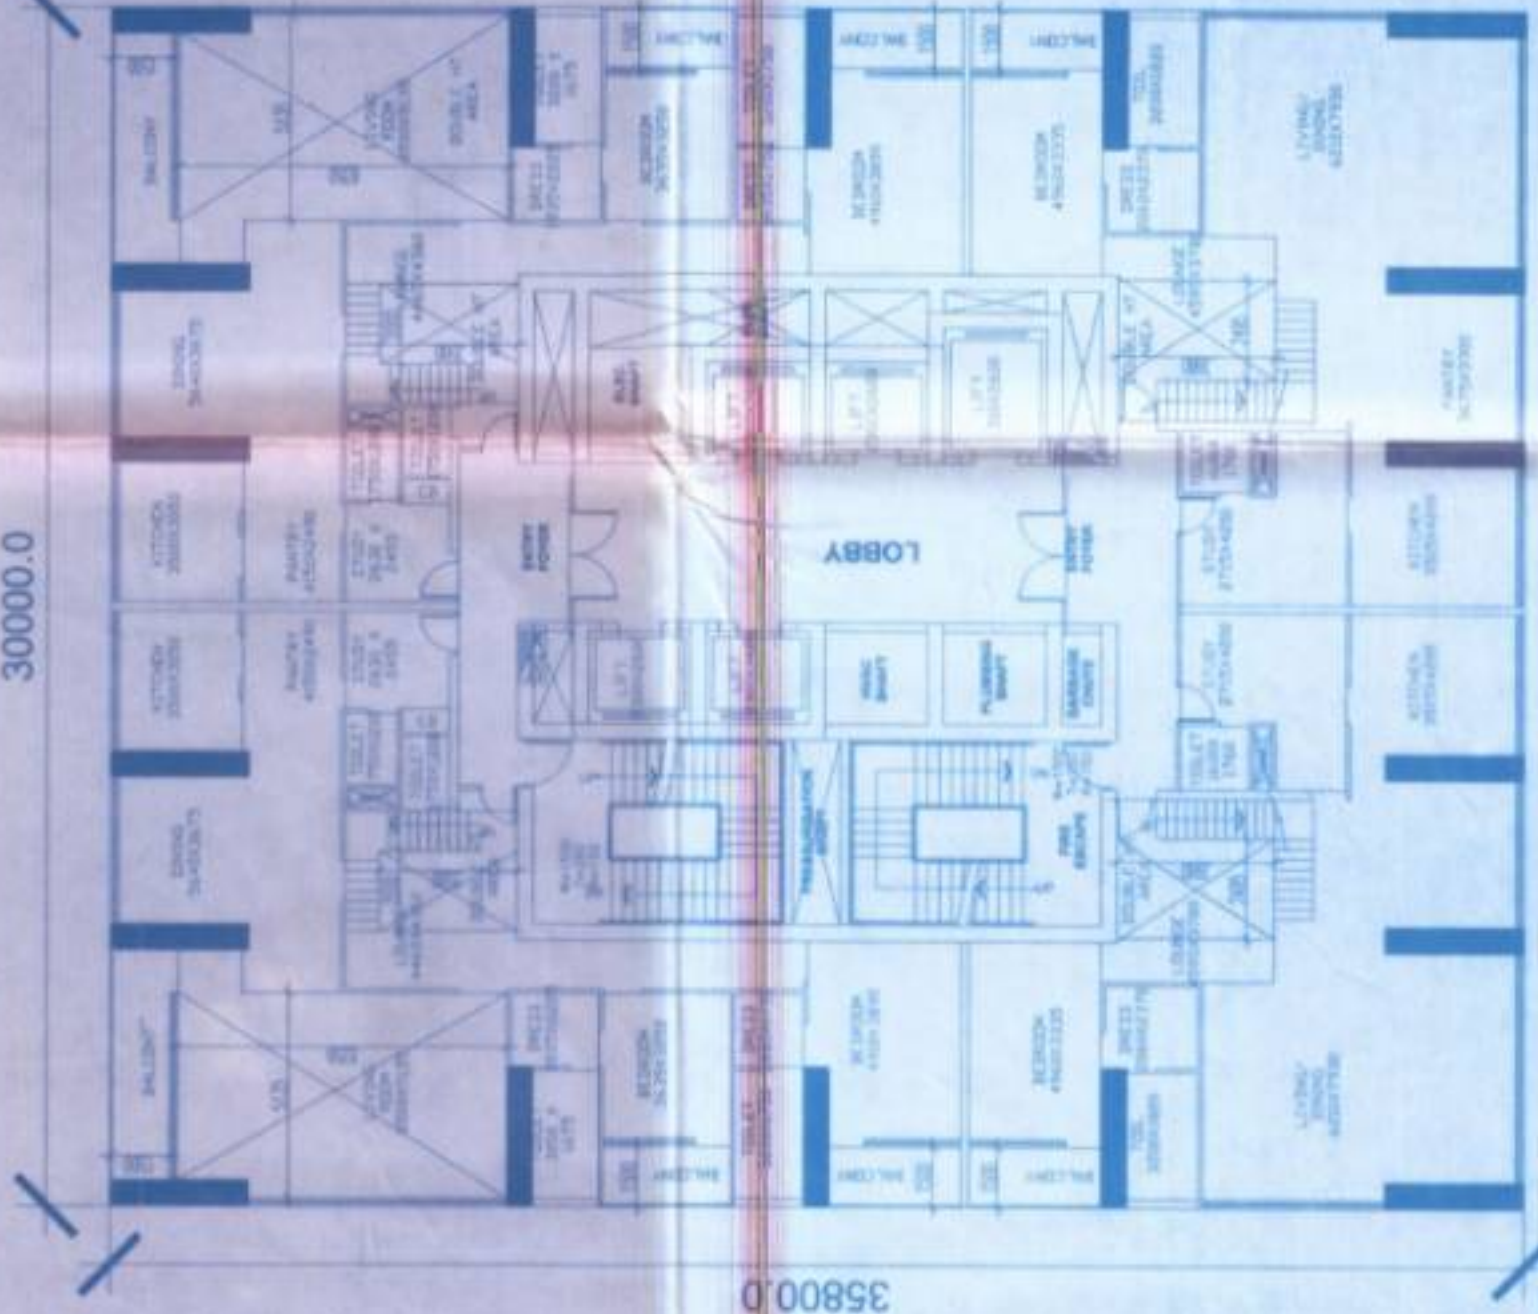

PLAN 30TH, 32TH, 34TH, 36TH, 38TH FLOOR
(4 BHK & 5 BHK DUPLEX)

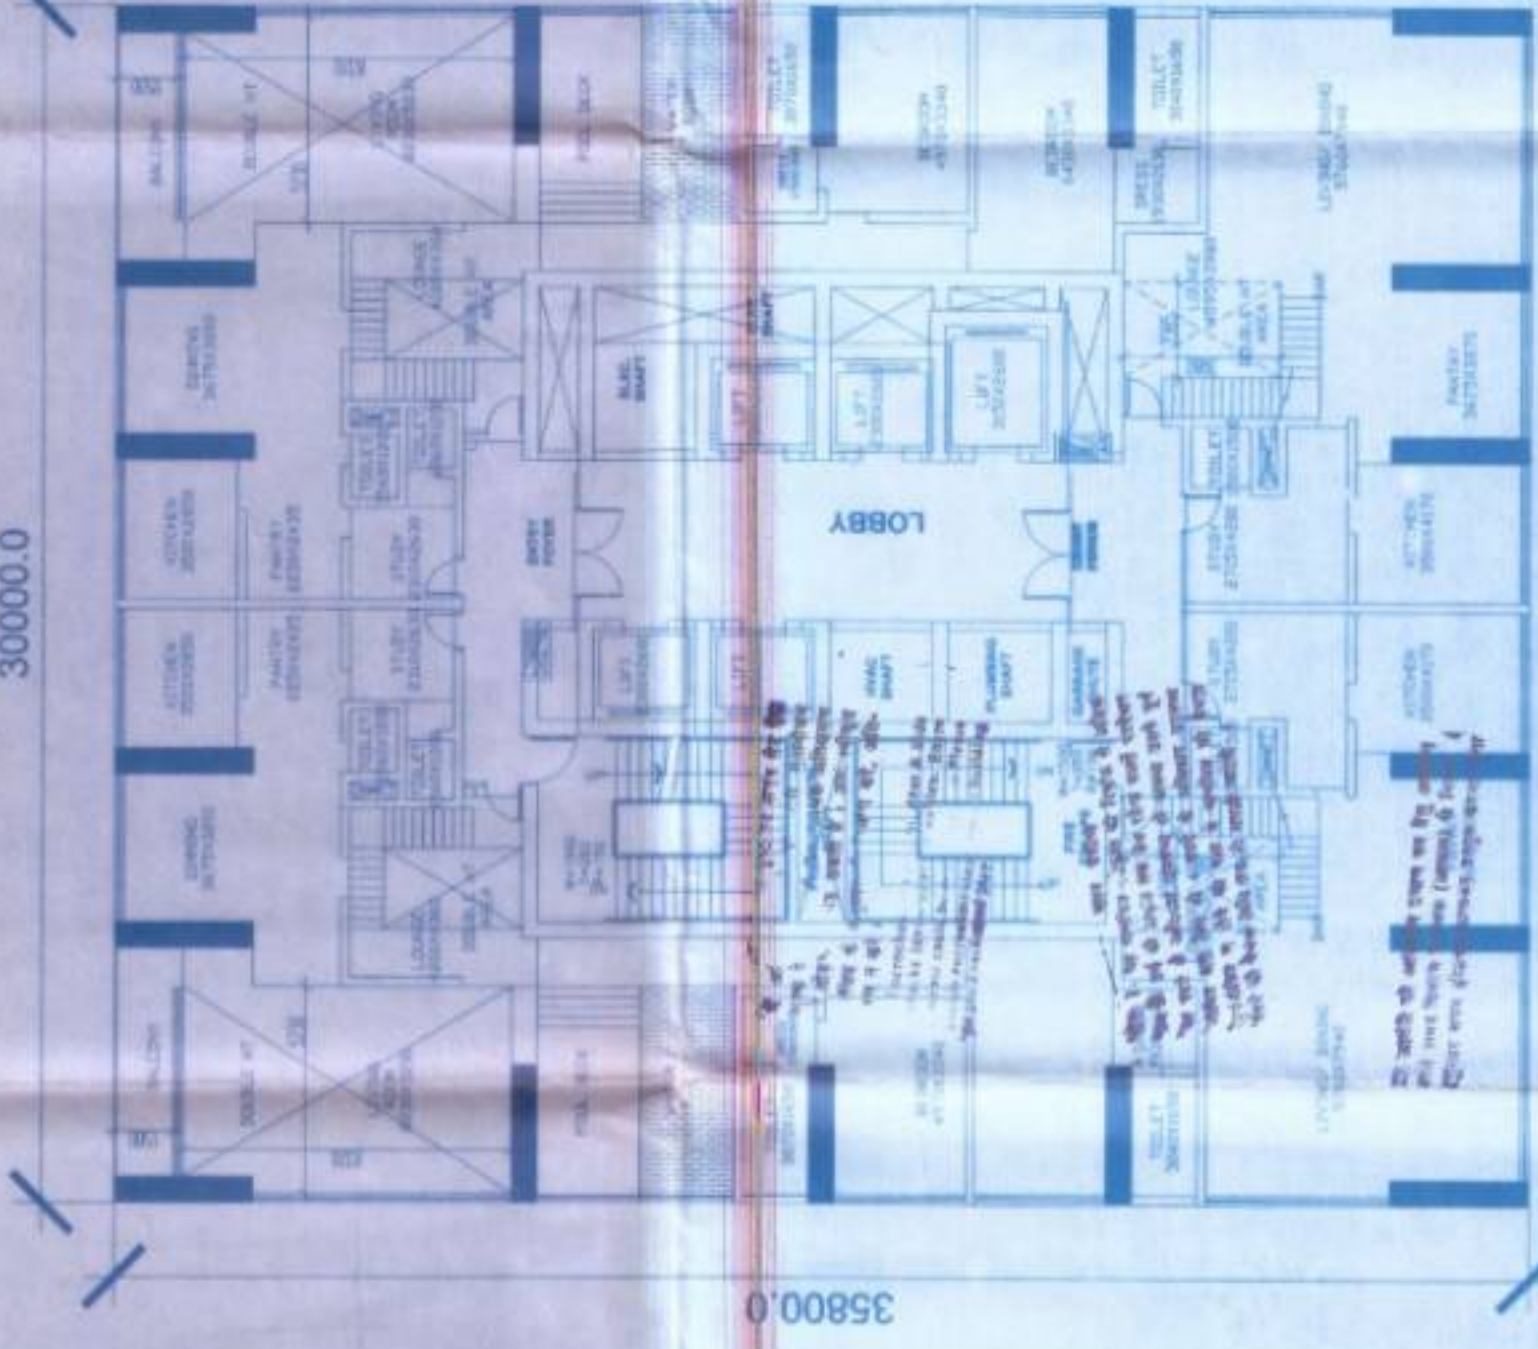

PLAN 40TH, 42ND, 44TH, 46TH, 48TH,
50TH, 52ND FLOOR
(4 BHK & 5 BHK DUPLEX)

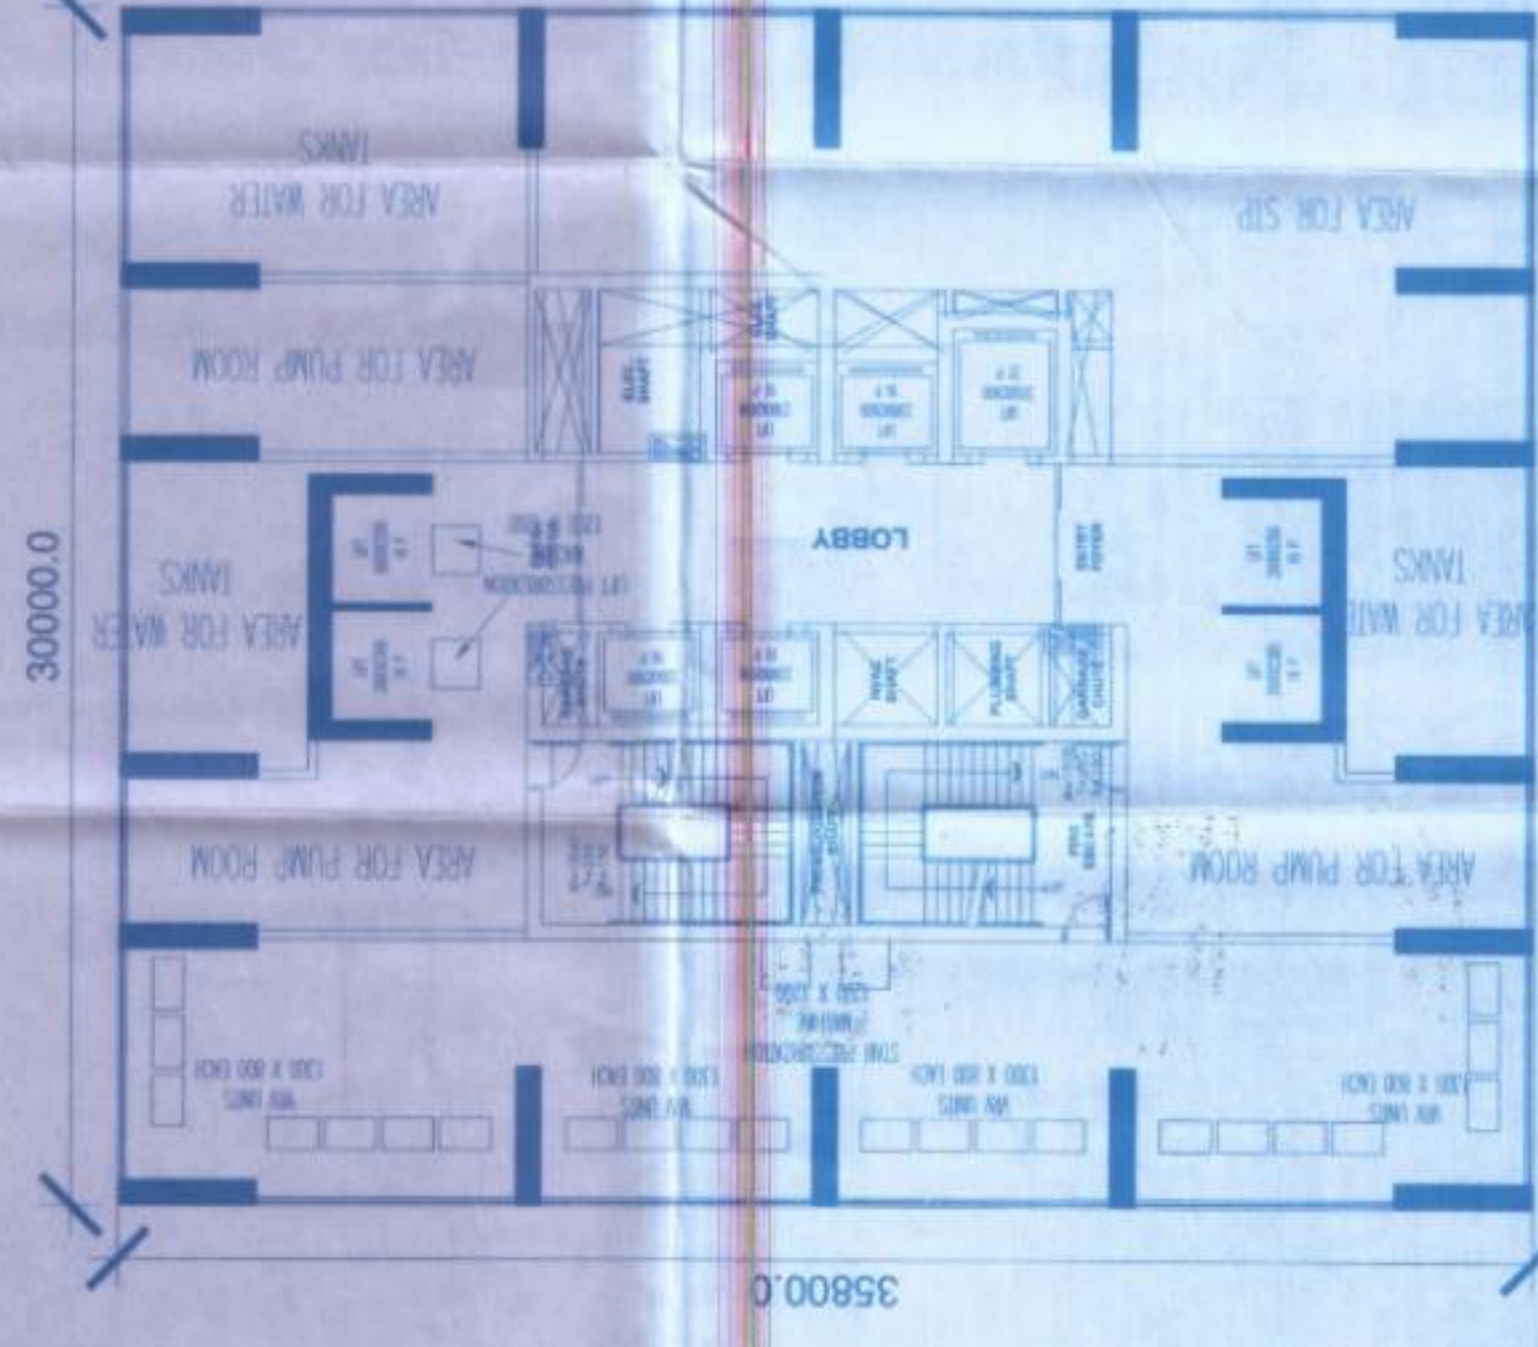

PLAN 54TH FLOOR (SERVICE FLOOR)

NOTE:

1. ALL DIMENSIONS ARE IN MM UNLESS SPECIFIED.
2. DIMENSIONS TO BE READ AND NOT MEASURED.
3. READ THIS DRAWING IN CONJUNCTION WITH THE DRAWINGS OF WORK, STRUCTURAL, SERVICE AND MECHANICAL SERVICES DRAWINGS.
4. ALL ARCHITECTURAL DRAWINGS TO BE READ IN CONJUNCTION WITH RELEVANT STRUCTURAL AND SERVICES DRAWINGS.
5. ANY DISCREPANCY BETWEEN DRAWINGS SHALL BE BROUGHT TO THE NOTICE OF ARCHITECT BEFORE EXECUTION.
6. ALL FIXED AND LOOSE FURNITURES ARE INDICATIVE.

PROJECT: SIKKA KARNAM greens
SEC-143 B, Expressway & PING,
Noida, UP, INDIA

CLIENT: Sikka Infrastructure Pvt Ltd
Sikka House, C-60, Preet Vihar,
Vishakh marg, Delhi-110092

ARCHITECT: ARCH (B) DESIGN CONSULTANTS
S-16, SECTOR 72, POCKET A,
Gurgaon, Haryana-122001

TECHNICAL CONSULTANTS:
STRUCTURAL: DEVICES INDIA PVT LTD
MEP: ABL Hospitech Pvt. Ltd.

Signature of Client: [Signature]
Signature of Architect: [Signature]

PROJECT TITLE: TOWER T6 30TH FLOOR TO 54TH FLOOR PLANS

DRAWING TITLE: TOWER T6 30TH FLOOR TO 54TH FLOOR PLANS

SCALE: 1:100

DATE: [Blank]

DRAWN BY: [Blank]

DRAWING NO.: [Blank]


REVISION NO.: [Blank]

ARCHITECT'S REG. NO.: [Blank]


THE DRAWING IS THE PROPERTY OF ARCH (B) DESIGN CONSULTANTS.

NOTE:


1. ALL DIMENSIONS ARE IN MM UNLESS SPECIFIED.
2. DIMENSIONS TO BE TO FACE UNLESS SPECIFIED.
3. READ THIS DRAWING IN CONJUNCTION WITH ITEMS OF WORK, STRUCTURAL, SERVICE AND MECHANICAL DRAWINGS.
4. ALL ARCHITECTURAL DRAWINGS TO BE READ IN CONJUNCTION WITH RELEVANT STRUCTURAL AND SERVICES DRAWINGS.
5. ANY DISCREPANCY BETWEEN DRAWINGS SHALL BE REPORTED TO THE NOTICE OF ARCHITECT BEFORE EXECUTION.
6. ALL FIXED AND LOOSE FURNITURES ARE INDICATIVE.

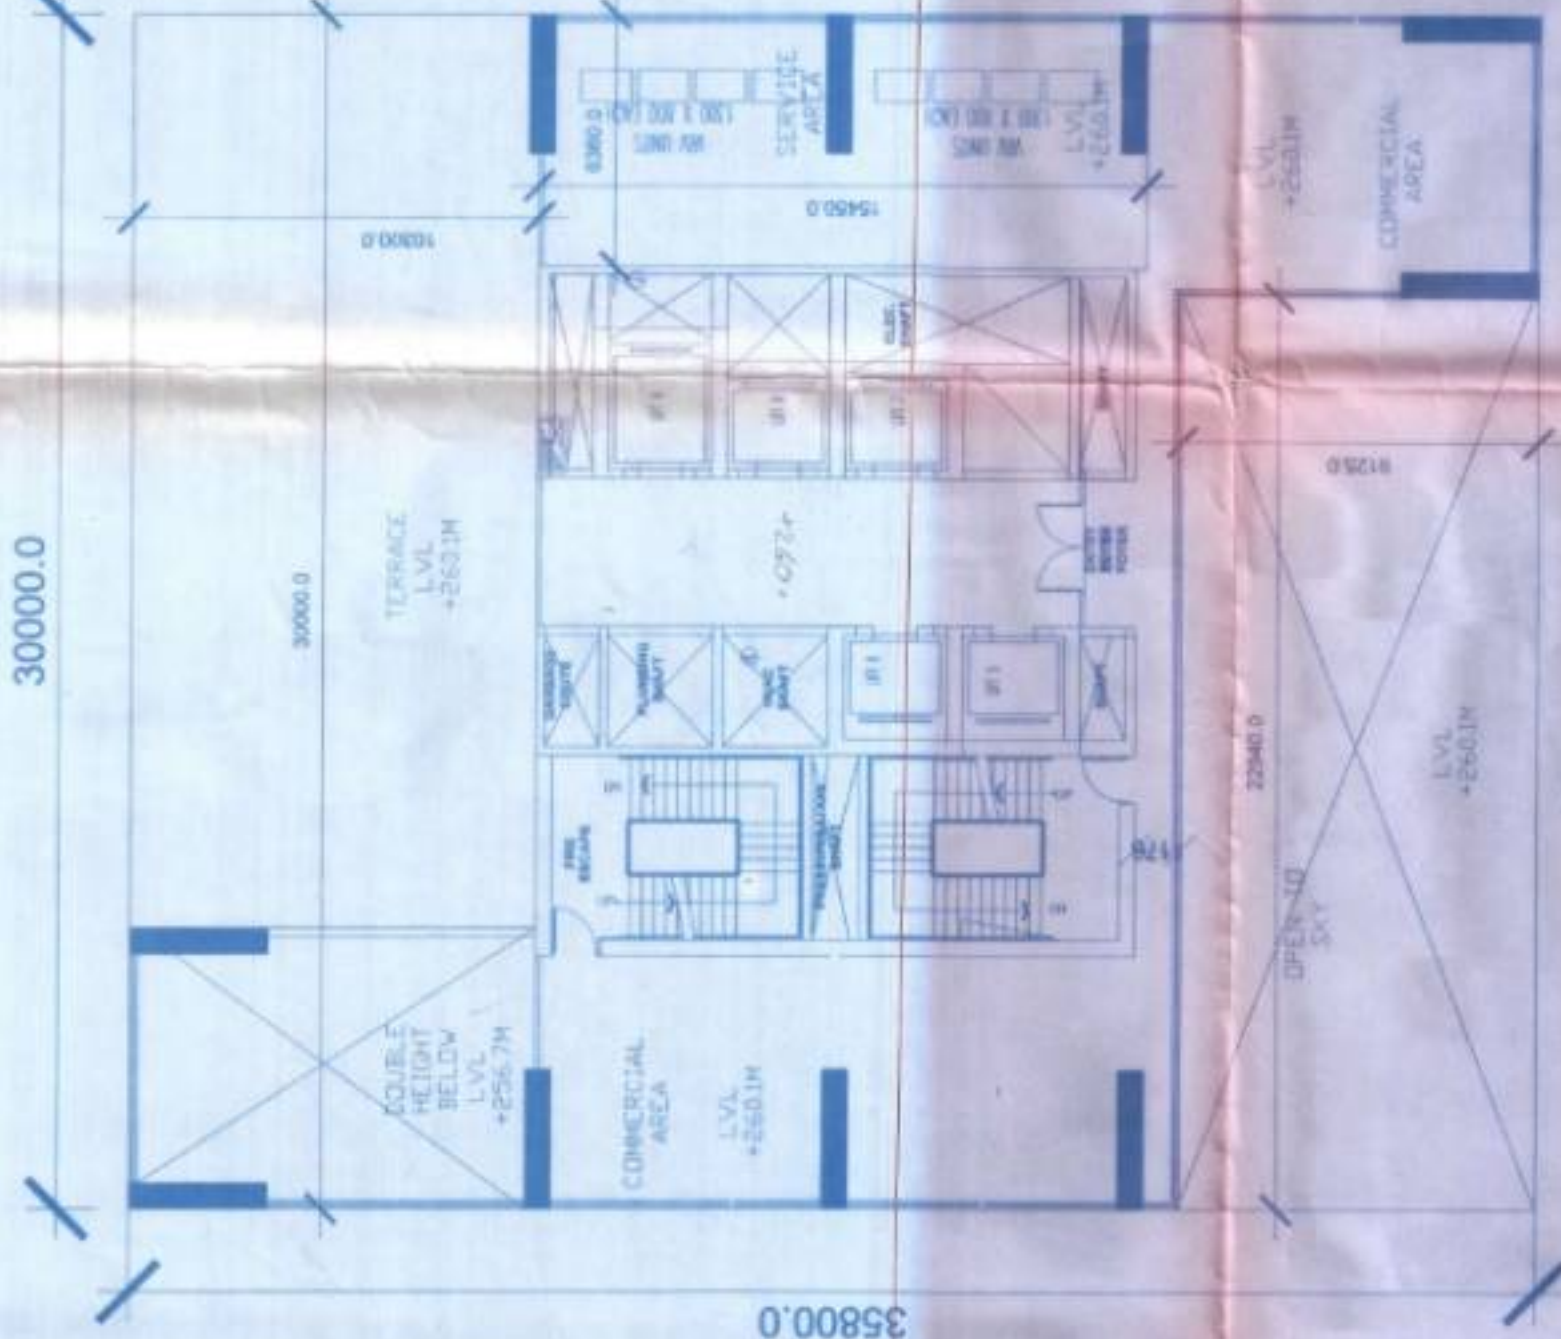


PLAN 75TH FLOOR
(COMMERCIAL)

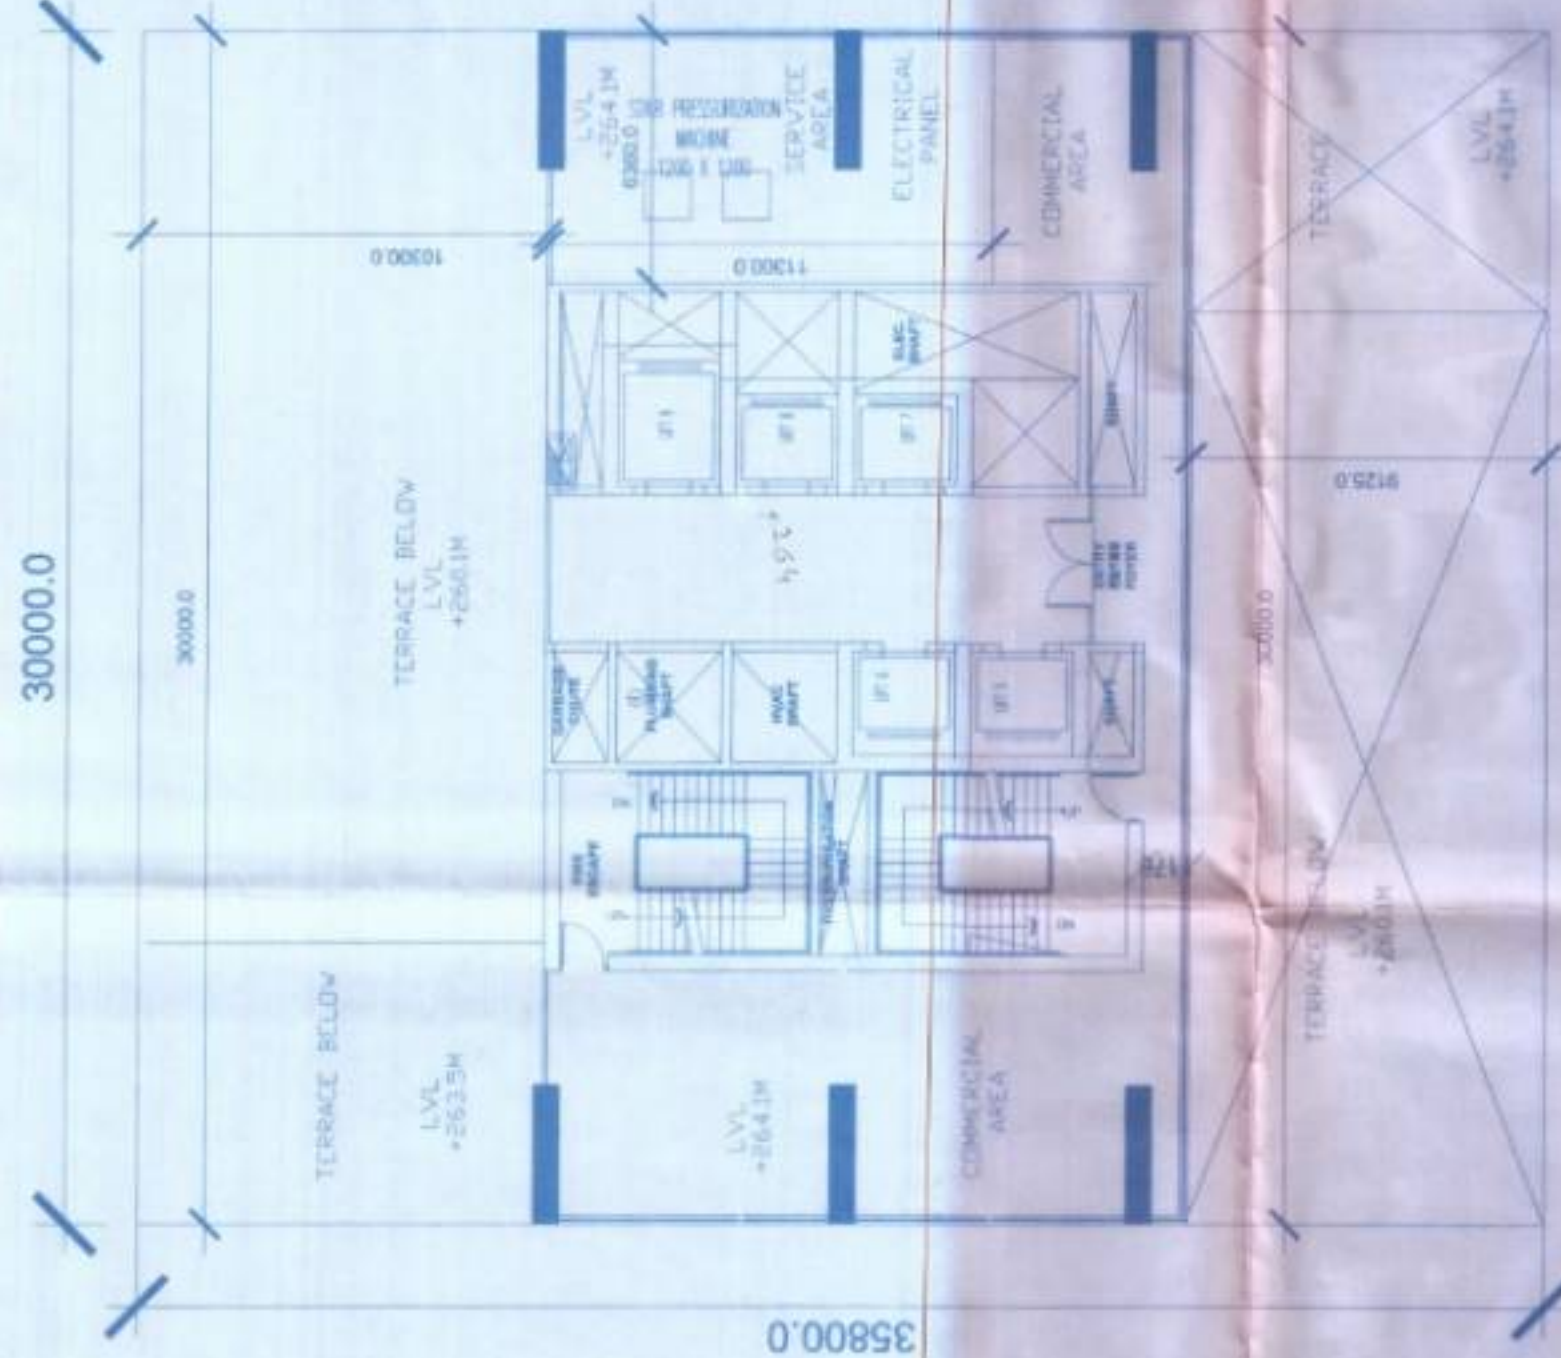


PLAN 76TH FLOOR
(COMMERCIAL)

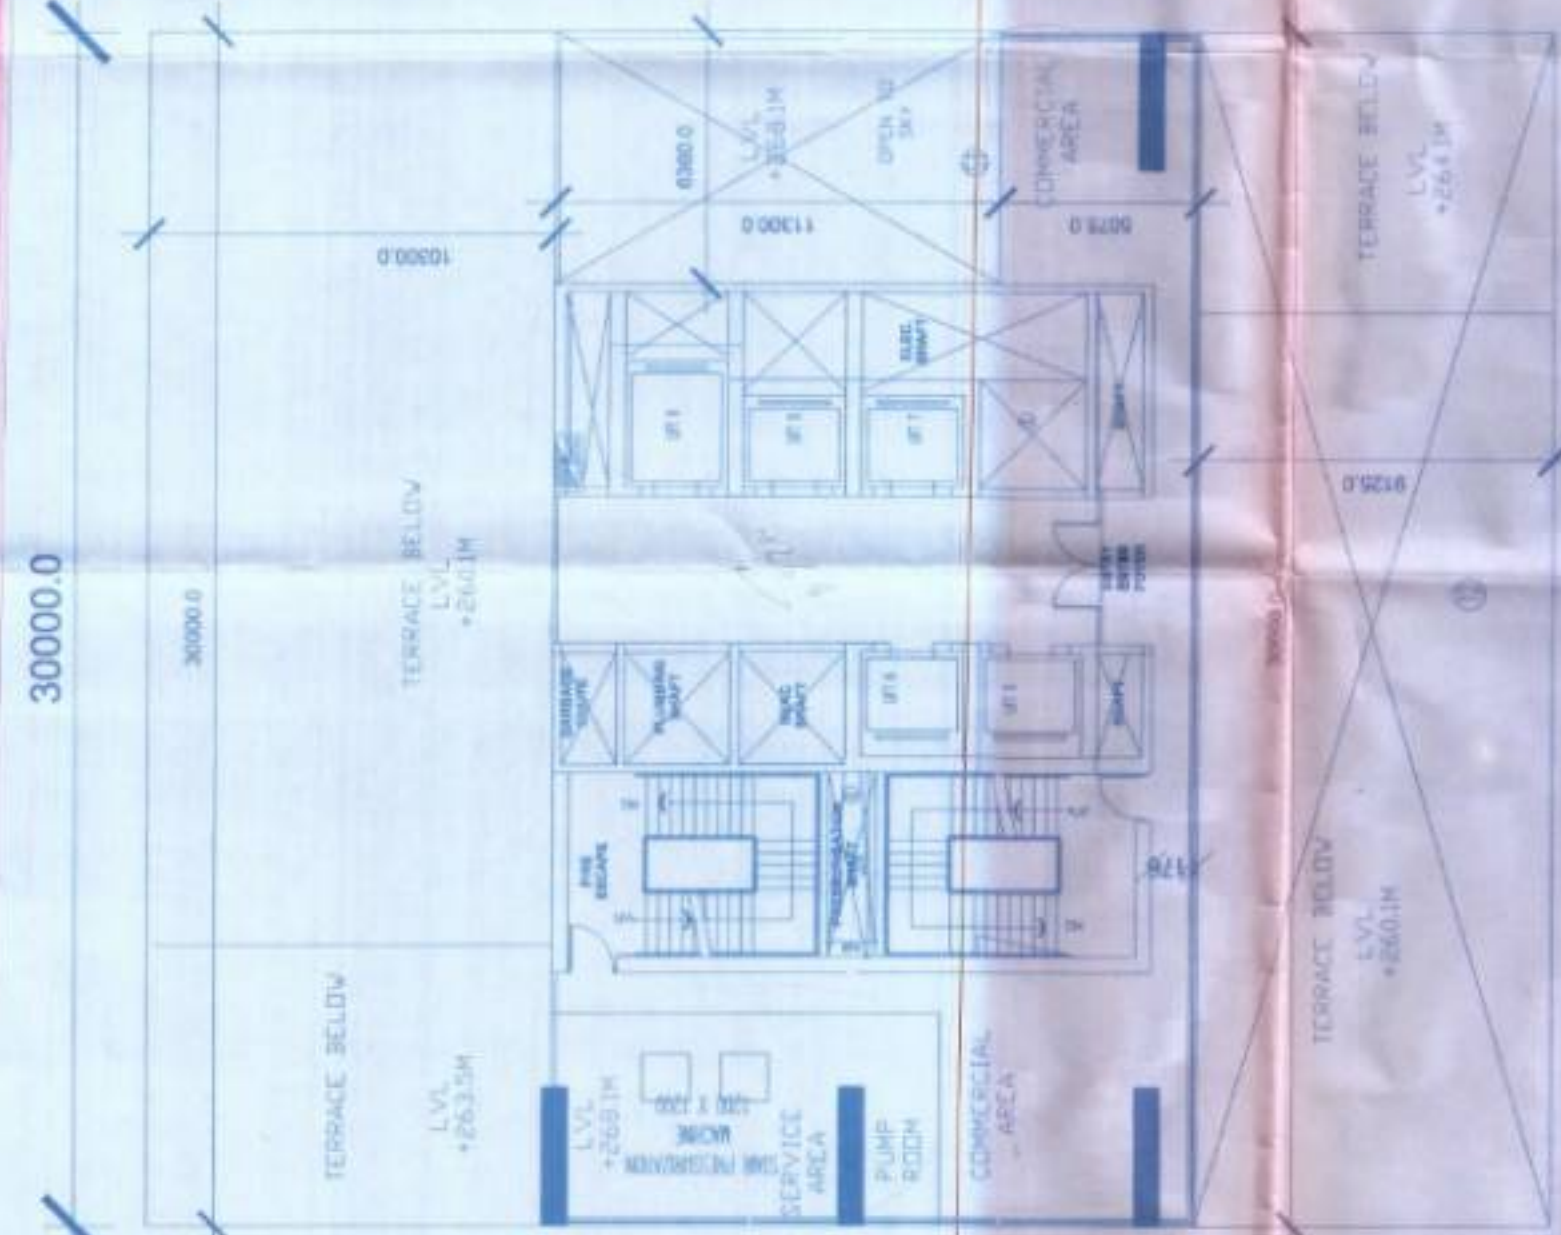


PLAN 77TH FLOOR
(COMMERCIAL)

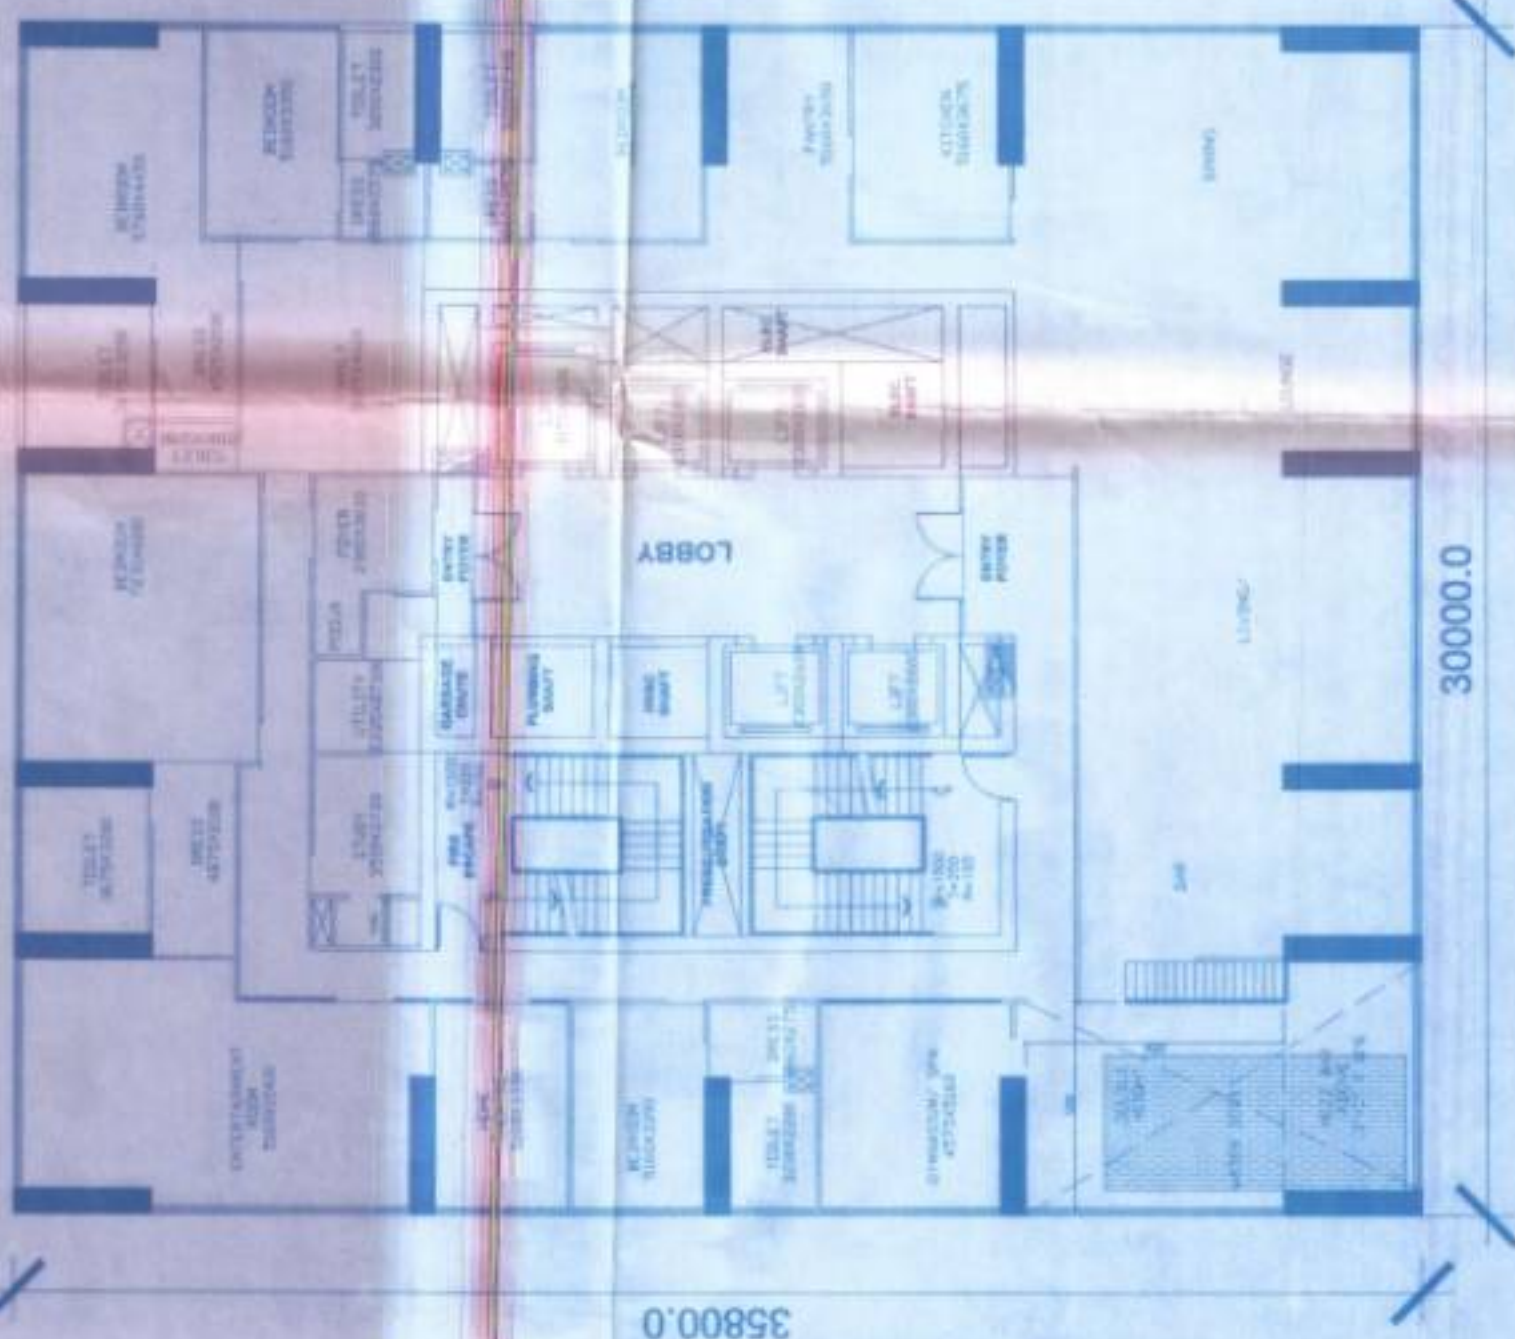

PLAN 55TH FLOOR

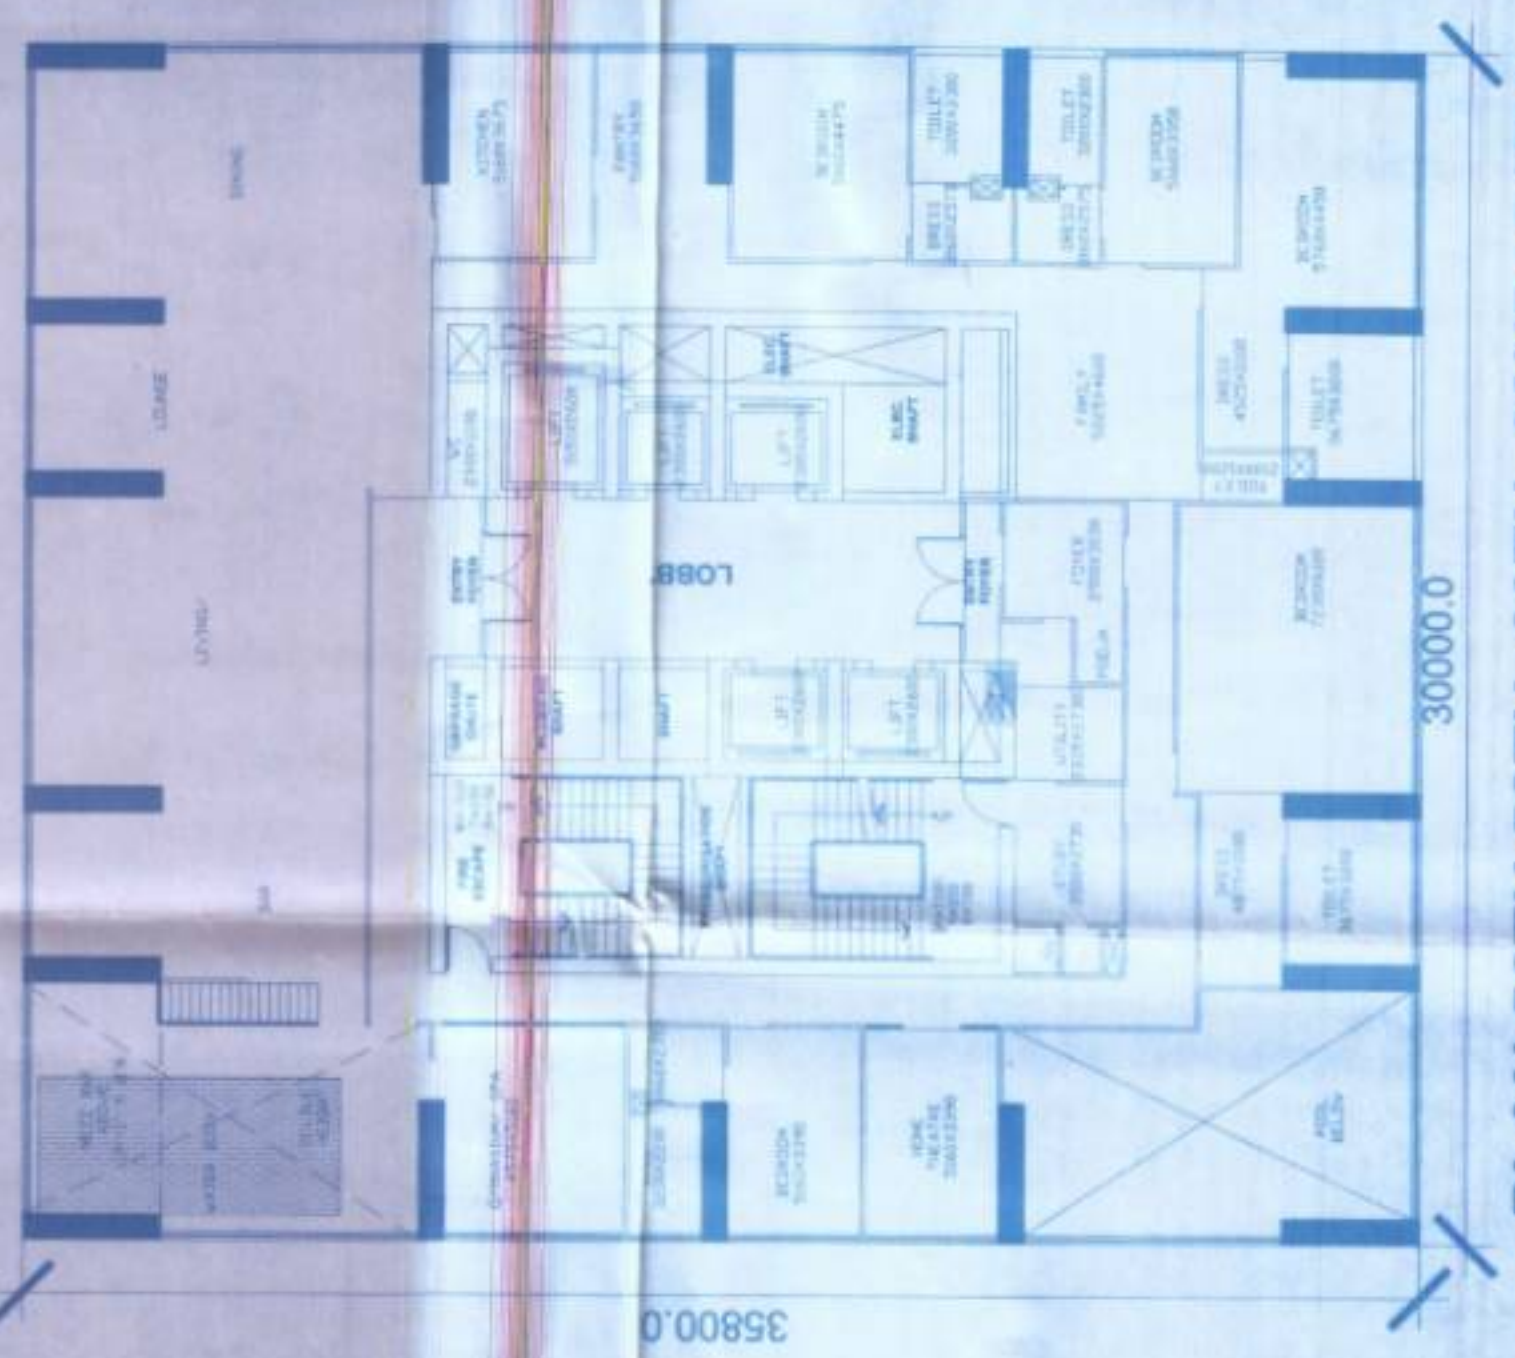

PLAN 56TH, 58TH, 60TH, 62ND, 64TH,
66TH, 68TH, 70TH
72ND, 74TH, FLOOR

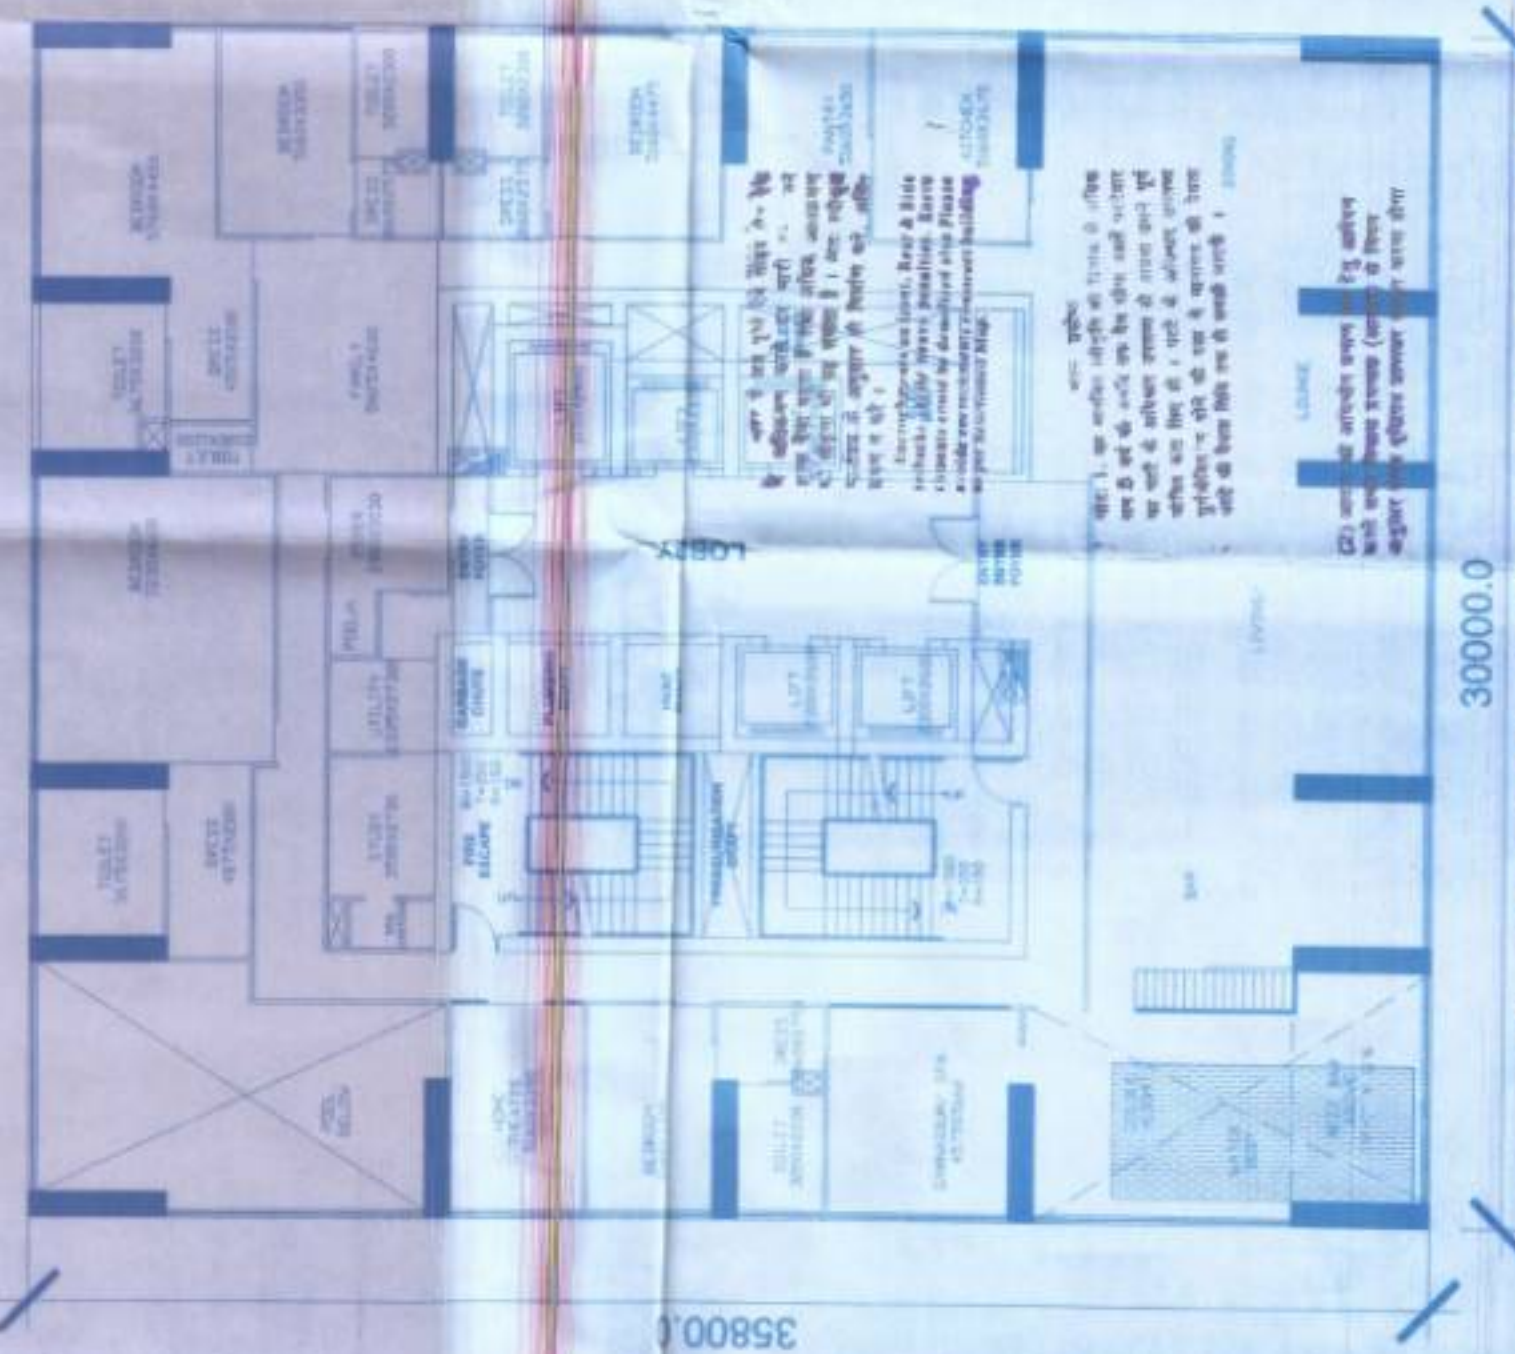

PLAN 57TH, 59TH, 61ST, 63RD, 65TH
67TH, 69TH
71ST, 73RD FLOOR

PROJECT: SIKKA KARNAM greens
SEC- 143 B, Expressway & FNG,
Noida, UP, INDIA

CLIENT: Sikka Infrastructure Pvt Ltd
Sikka House, C-50, Preet Vihar,
Vikash marg, Delhi -110092

ARCHITECT: ARCH /D DESIGN CONSULTANTS
809, BICOM 22, POCKET 8,
Sector 133A, Gurgaon, Haryana
91-11-4400951 FAX: 91-11-4400951

TECHNICAL CONSULTANTS

STRUCTURAL: SIKKA KARNAM greens
SEC- 143 B, Expressway & FNG,
Noida, UP, INDIA

MEP: SIKKA KARNAM greens
SEC- 143 B, Expressway & FNG,
Noida, UP, INDIA

PROJECT TITLE: SIKKA KARNAM greens
SEC- 143 B, Expressway & FNG,
Noida, UP, INDIA

DRAWING TITLE: TOWER T6 55TH FLOOR TO 77TH FLOOR PLANS

SCALE: 1:100

DATE: 11/01/2024

DRAWN BY: ARCHITECT/01/24

REVISION NO.: 01

REVISION: 01

SIGNATURE OF CLIENT: SIKKA KARNAM greens
SEC- 143 B, Expressway & FNG,
Noida, UP, INDIA

SIGNATURE OF ARCHITECT: ARCH /D DESIGN CONSULTANTS
809, BICOM 22, POCKET 8,
Sector 133A, Gurgaon, Haryana

SIGNATURE OF MEP: SIKKA KARNAM greens
SEC- 143 B, Expressway & FNG,
Noida, UP, INDIA

REVISIONS:

Sl. No.	Description	Date/Signd	Ref.
1			
2			
NOTE:

1. ALL DIMENSIONS ARE IN MM UNLESS SPECIFIED.
2. DIMENSIONS TO BE READ AND NOT MEASURED.
3. READ THIS DRAWING IN CONJUNCTION WITH ITEMS OF WORK, STRUCTURAL, SERVICE AND MECHANICAL DRAWINGS.
4. ALL ARCHITECTURAL DRAWINGS TO BE READ IN CONJUNCTION WITH RELEVANT STRUCTURAL AND SERVICE DRAWINGS.
5. ANY DISCREPANCY BETWEEN DRAWINGS SHALL BE BROUGHT TO THE NOTICE OF ARCHITECT BEFORE EXECUTION.
6. ALL FIXED AND LOOSE FINISHES ARE INDICATIVE.

COMMERCIAL
COMMERCIAL
COMMERCIAL

5 BED + 5 TOI + FAMILY
+ ENTERTAINMENT + GYM
20 FLOORS

SERVICE FLOOR (FAR)

5B + 5T + S + FAMILY
(DUPLICATE)
4B + 4T + S (DUPLICATE)
14 FLOORS

5B + 5T + S + FAMILY
(DUPLICATE)
4B + 4T + S + FAMILY
(DUPLICATE)
10 FLOORS

SERVICE FLOOR
COMMUNITY HALL (FAR)
COMMUNITY HALL (FAR)

3BR + 3T + S
4 FLOORS
SERVICE FLOOR

2BR + 2T + S
8 FLOORS

SERVICE FLOOR

1 ROOM & 1 BHK
9 FLOORS

COMMUNITY HALL
COMMUNITY HALL
COMMERCIAL



SECTION

Sl. No.	Description	Date/Issued	Ref.
1	Revised Submission of Sikkam Greens	10/10/2023	10/10/2023
2	Revised Submission of Sikkam Greens	10/10/2023	10/10/2023
PROJECT: REVISED SUBMISSION OF SIKKA KARNAM GREENS

CLIENT: Sikkam Infrastructure Pvt Ltd

ARCHITECT: ARCH 70 DESIGN CONSULTANTS

TECHNICAL CONSULTANTS

STRUCTURAL

MEP

AB Hopitech Pvt. Ltd.

Signature of Client

Signature of Architect

PROJECT TITLE

DRAWING TITLE

TOWER 76 SECTION

DATE

DRAWN BY

SCALE

ARCHITECTURE

MECHANICAL

ELECTRICAL

PLUMBING

PAINTING

LANDSCAPE

INTERIOR

EXTERIOR

GROUND FLOOR PLAN

FIRST FLOOR PLAN
COMMERCIAL AREA

10TH FLOOR

ROOMS

ROOM NO.	AREA (SQ. FT.)	AREA (SQ. M.)
1001	1,200	111.5
1002	1,200	111.5
1116	1,200	11

2ND & 3RD FLOOR PLAN
COMMUNITY

The image shows a detailed architectural floor plan of a building, likely a school or institutional structure. The plan is centered on a large, rectangular area with a complex internal layout. At the top, there are two large rectangular rooms, possibly auditoriums or lecture halls, each with a stage area. Below these are several smaller rooms, including what appear to be classrooms or offices, arranged in a symmetrical fashion around a central corridor. The plan includes numerous doors, windows, and internal partitions. A scale bar is located at the bottom of the plan, indicating a length of 10 meters. The entire plan is drawn in blue ink on a white background.

PLAN 27TH FLOOR & 28TH FLOOR
(COMMUNITY HALL)

**PLAN 4TH FLOOR TO 12TH FLOOR
(1 ROOM & 1 BHK UNITS)**

**PLAN 14TH FLOOR TO 21ST FLOOR
(2BHK UNITS)**

**PLAN 23RD FLOOR TO 26TH FLOOR
(3 BHK UNITS)**

[illegible]

NOTE:	
1.	ALL DIMENSIONS TO FACE UNLESS OTHERWISE NOTED ON WORK OR DRAWINGS.
2.	DIMENSIONS ON
3.	ALL ARCHITECTURAL CONSTRUCTION SERVICES OR SERVICES BROUGHT TO EXECUTION.
4.	ANY DISCREPANCY Brought to EXECUTION.
5.	ALL FIXED A

[illegible]

PROJECT: REVISED SUBMISSION OF
SIKKA KARNAM greens
SEC- 143 B, Expressway & PHO,
Noida, UP, INDIA

CLIENT: Sikka Infrastructure Pvt Ltd
Sikka House, C-60, Preet Vihar,
Vilesh nagar Delhi - 110002

ARCHITECT:



arch 10
DESIGN CONSULTANTS

ARCH 10 DESIGN CONSULTANTS
5400 SECTOR 22, POCKET 8,
CHANDNARY - 120013
Tel: 91 124 4102061 FAX: -91 124-4102051
E: arch10@arch10.com

TECHNICAL CONSULTANTS

STRUCTURAL:


TEAMWORK
 REVISIED PLAN!


ABR
 Associated Building Resources


HOUSING
 Associated Housing Resources


STRUCTURAL
 Associated Structural Resources


MEP
 Associated Mechanical, Electrical & Plumbing Resources


Specialties & Structural Engineers
 Associated Specialties & Structural Engineers


DEVICES INDIA PVT LTD
 Associated Devices India Pvt Ltd

Signature of Client : *For Diksha Infiniti Pvt. Ltd.*
Arshdeep Singh
Arshdeep Singh

PROJECT TITLE :

DRAWING TITLE:
TOWER T6 GROUND TO 28TH FLOOR AREAS

SCALE : 1:100

DATE

THIS DRAWING IS THE PROPERTY OF ARCH 10 DESIGN CONSULTANTS, AND IS NOT TO BE COPIED, REPRODUCED, OR USED WITHOUT THEIR PERMISSION.

