


APPROVED
 FTS
 Center No. 8/162 Dated: 17/11/2014
 Valid upto Date: 15/11/2015
 Noida
 Gen. Manager
 (Pkg. & Arch.)
 Drawing Checked & Verified
 Sr. In. (Pkg.)

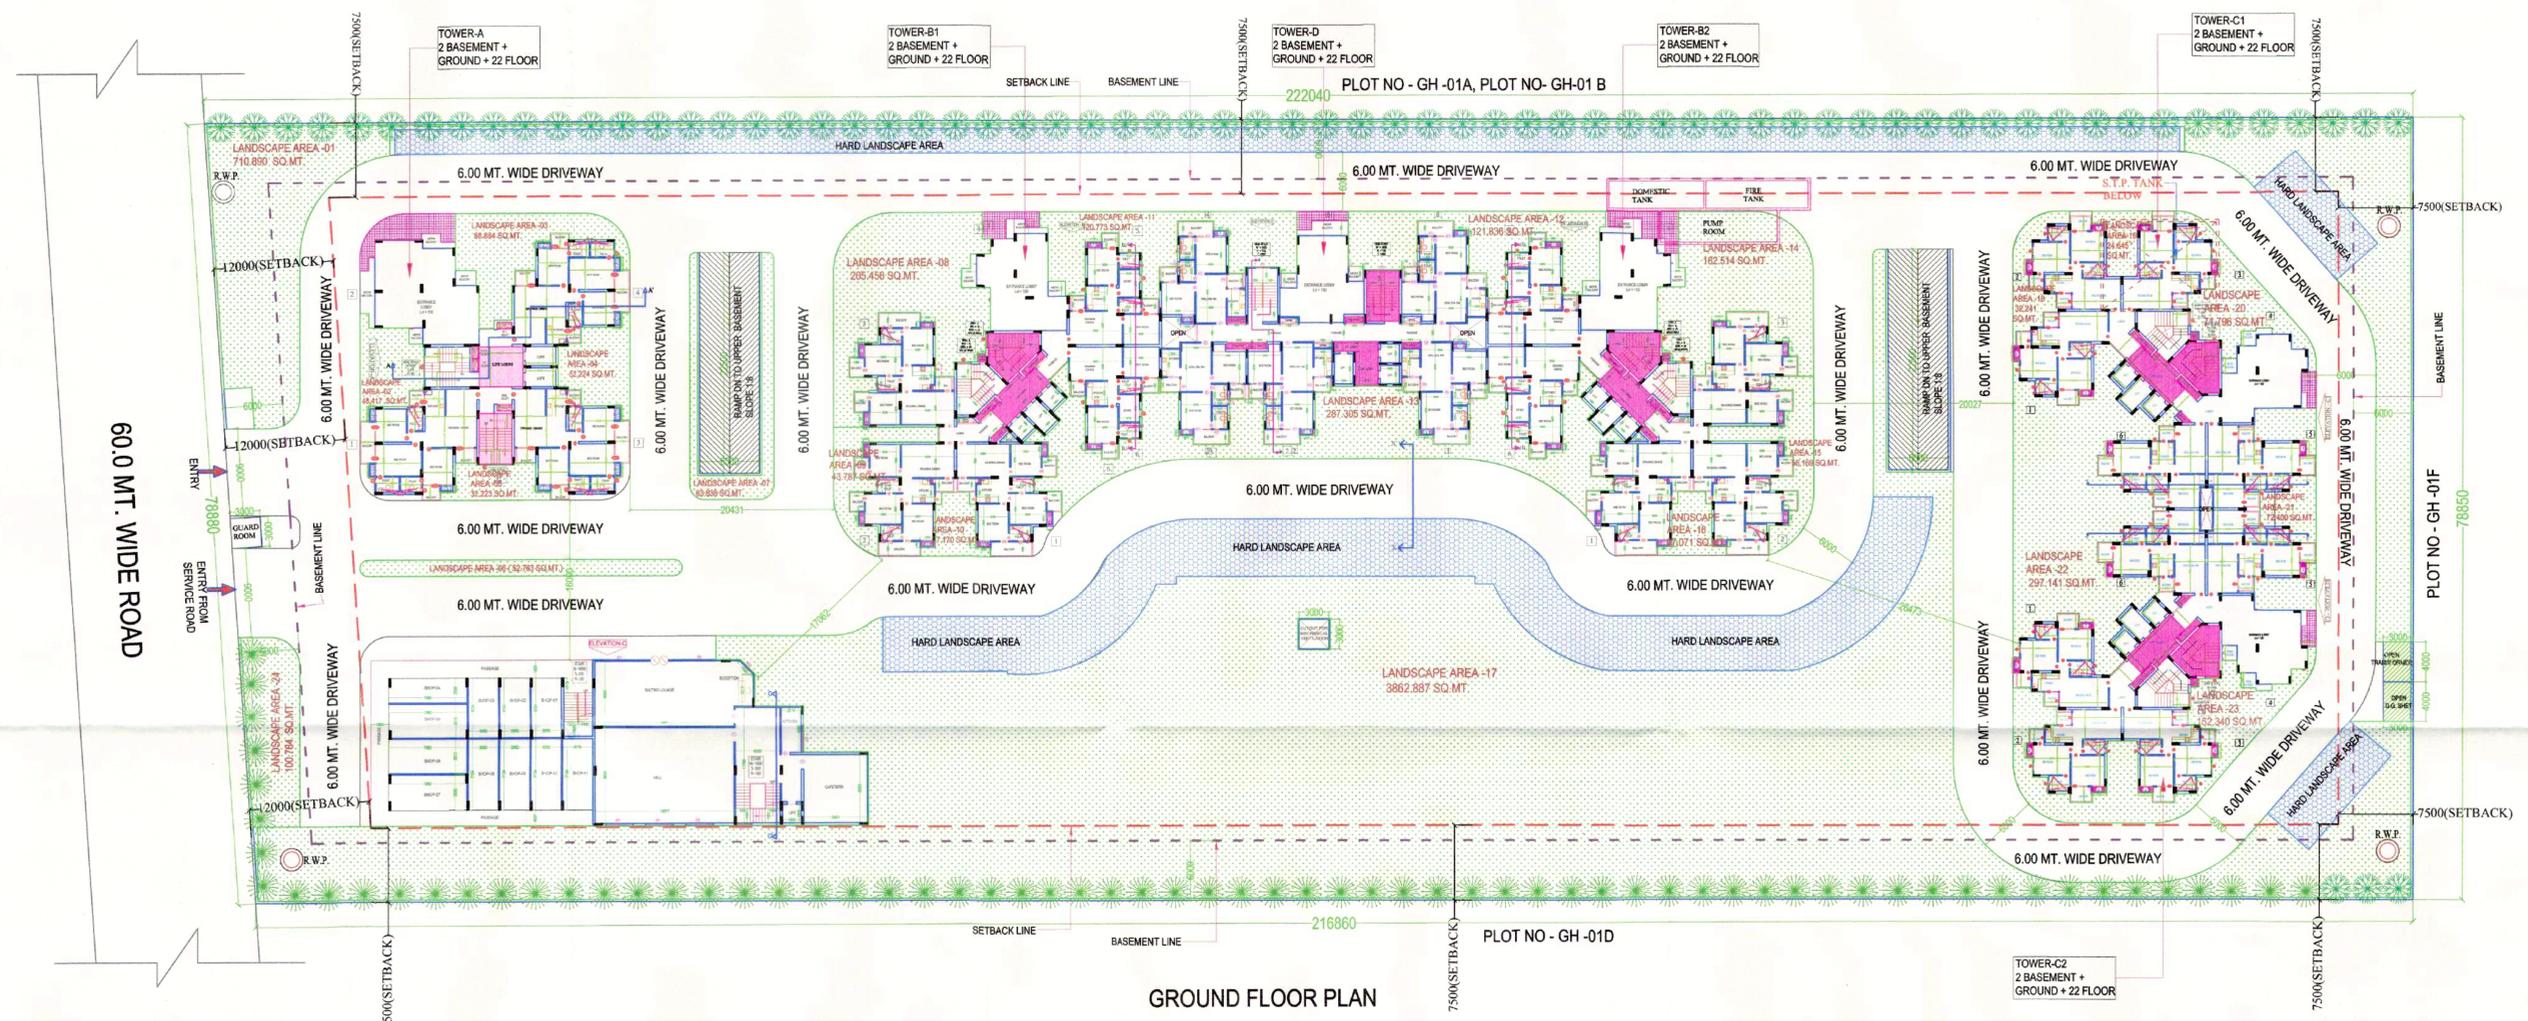

GROUND FLOOR PLAN

LEGEND :-	
1	SETBACK LINE
2	BASEMENT LINE
3	TOWER ENTRANCE
4	HARD LANDSCAPE AREA

PROJECT :-
 PROPOSED GROUP HOUSING
 AT PLOT No. GH-01C, SECTOR-16,
 G. NOIDA.

BUILDERS & PROMOTER :-
 M/s COSMOS INFRAESTATE PVT. LTD.
 ADD:- B150, SEC 63, NOIDA.

DRAWING TITLE :-
GROUND FLOOR PLAN

ARCHITECTS :-
Space Designers
 architects & planners
 B-34, SECTOR-67, NOIDA
 PH: 0120-248445-49
 FAX: 9810703399, 9810336253
 e-mail: spacedesign@gmail.com, www.spacedesign.com

DRAWN BY :- SANJAY
 CHECKED BY :- VISHAL
 SCALE :- 1:350
 DATED :-

OWNER'S SIGN
 ARCHITECT'S SIGN
 DRG. NO. 02

