



[illegible][illegible]

SCHEDULE OF DOORS & WINDOWS				
S.NO	TYPE	WIDTH	CILL LVL	LINTEL
1	D1	1050	00	2100
2	D2	900	00	2100
3	D3	750	00	2100
4	DV	900	00	2460
5	W1	1400	1200	2460
6	DW2	1200	900	2460
7	DW5	1600	900	2460
8	V	600	1260	2260





अकर अभिशेक
 सहायक अभिनयन्ता

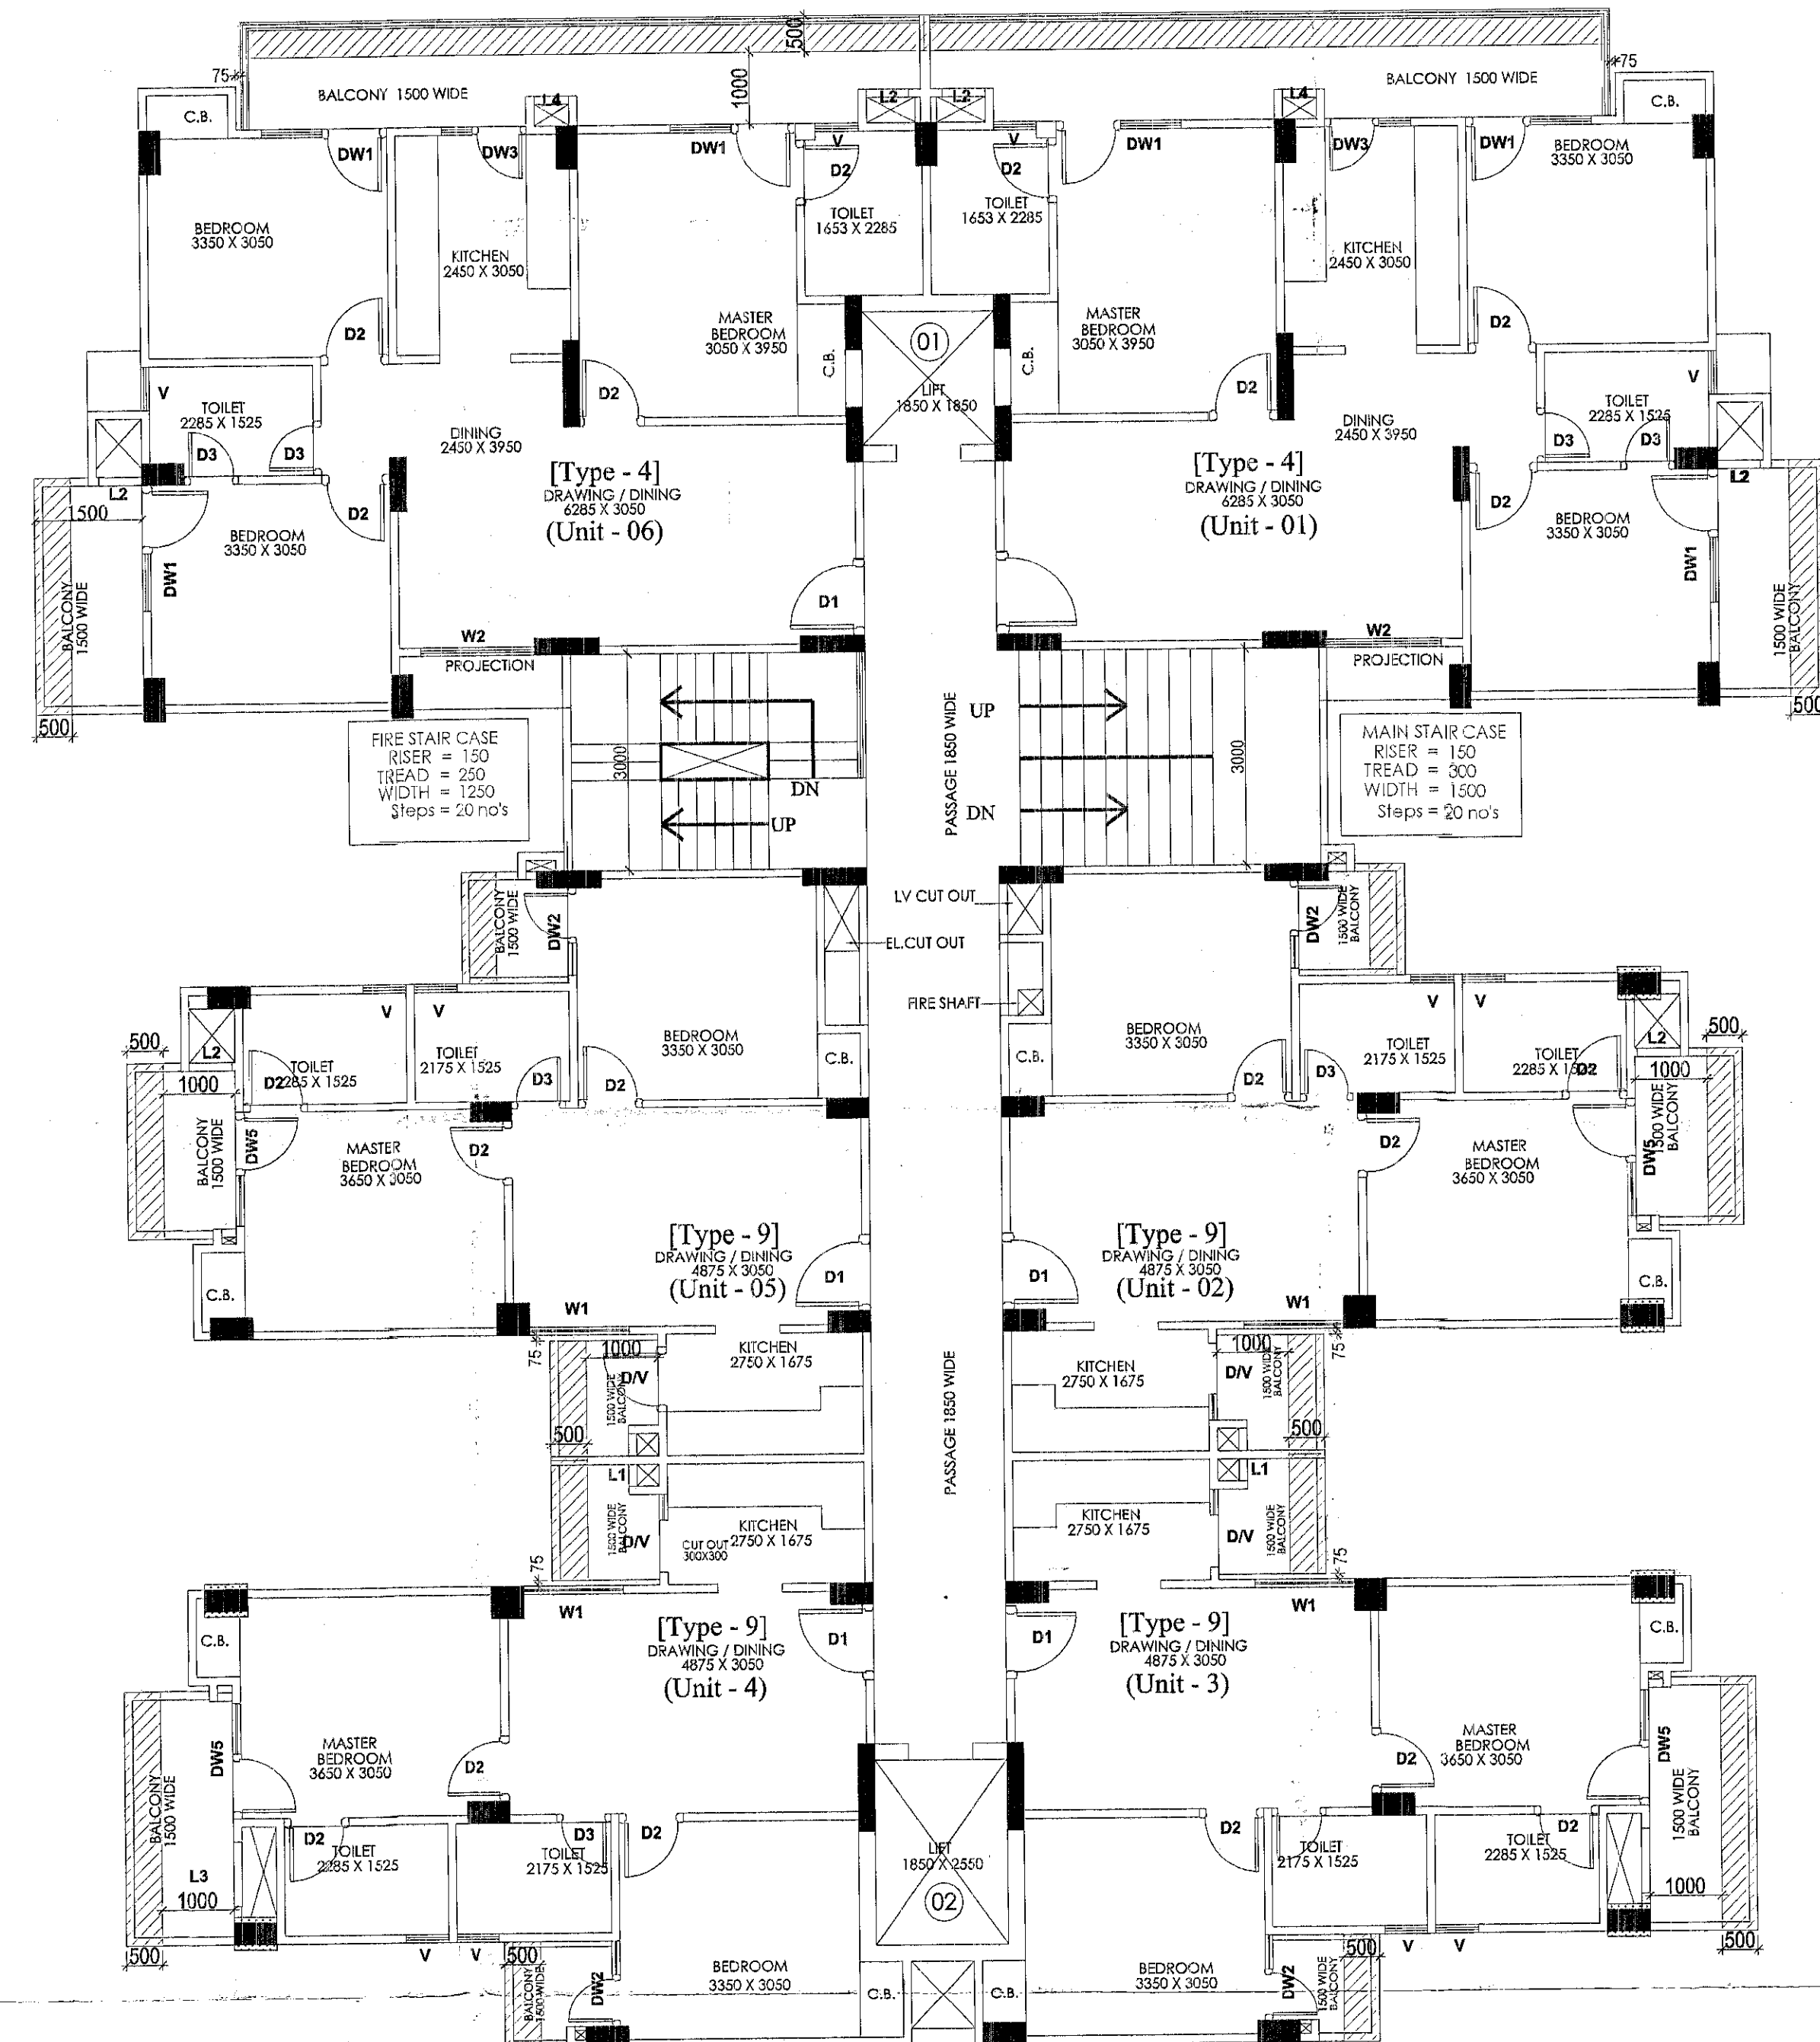 

1st to 9th FLOOR PLAN

AREA STATEMENT			
S.NO.	FLOOR	AREA	UNIT
1.	GROUND FLOOR A. RESIDENTIAL IN F.A.R. = 386.52 B. ENTRANCE LOBBY AREA IN F.A.R. = 48.86	435.38	5 -
2.	1st FLOOR	427.25	6
3.	2nd FLOOR	427.25	6
4.	3rd FLOOR	427.25	6
5.	4th FLOOR	427.25	6
6.	5th FLOOR	427.25	6
7.	6th FLOOR	427.25	6
8.	7th FLOOR	427.25	6
9.	8th FLOOR	427.25	6
10.	9th FLOOR	427.25	6
	TOTAL AREA (G + 9)	4,280.63	59

GROUND FLOOR PLAN

BLOCK SIDE

 BALCONY AREA IN COMPOUNDING
AFTER 1.00mt.

PROJECT:
COMPOUNDING DRAWING FOR AFFORDABLE
GROUP HOUSING PROJECT " DELHI - 99 "
AT KHASRA NO. -
-2115M,2049,2054M,2108,2116M,2117M,2055M,2056M
2057m , 2063m ,2109M,2114M,2110M & 2107M
VILLAGE BAHETA HAJIPUR TEHSIL
LONI DISTT. GHAZIABAD (U.P.)

OWNER:
M/s. SANJEEV ARORA & COMPANY INFRASTRUCTURE (P.) LTD.
SIGN. AUTH. - RAJENDRA PRASHAD TIWARI

DRAWING TITLE :
FLOOR PLANS - (BLOCK - F & G)



R. M. R.



ANUJ AGARWAL ARCHITECTS
OFFICE:- A-244 KAUSHAMBI GHAZIABAD (U.P.)
Ph:-0120-6454182 / 84, 4165716, TEL. FAX - 2773592
e-mail : arch.anujagarwal@gmail.com

SCALE	DEALT BY	DATE
DESIGN BY	CHECKED BY	DRG. No. CD-06A