




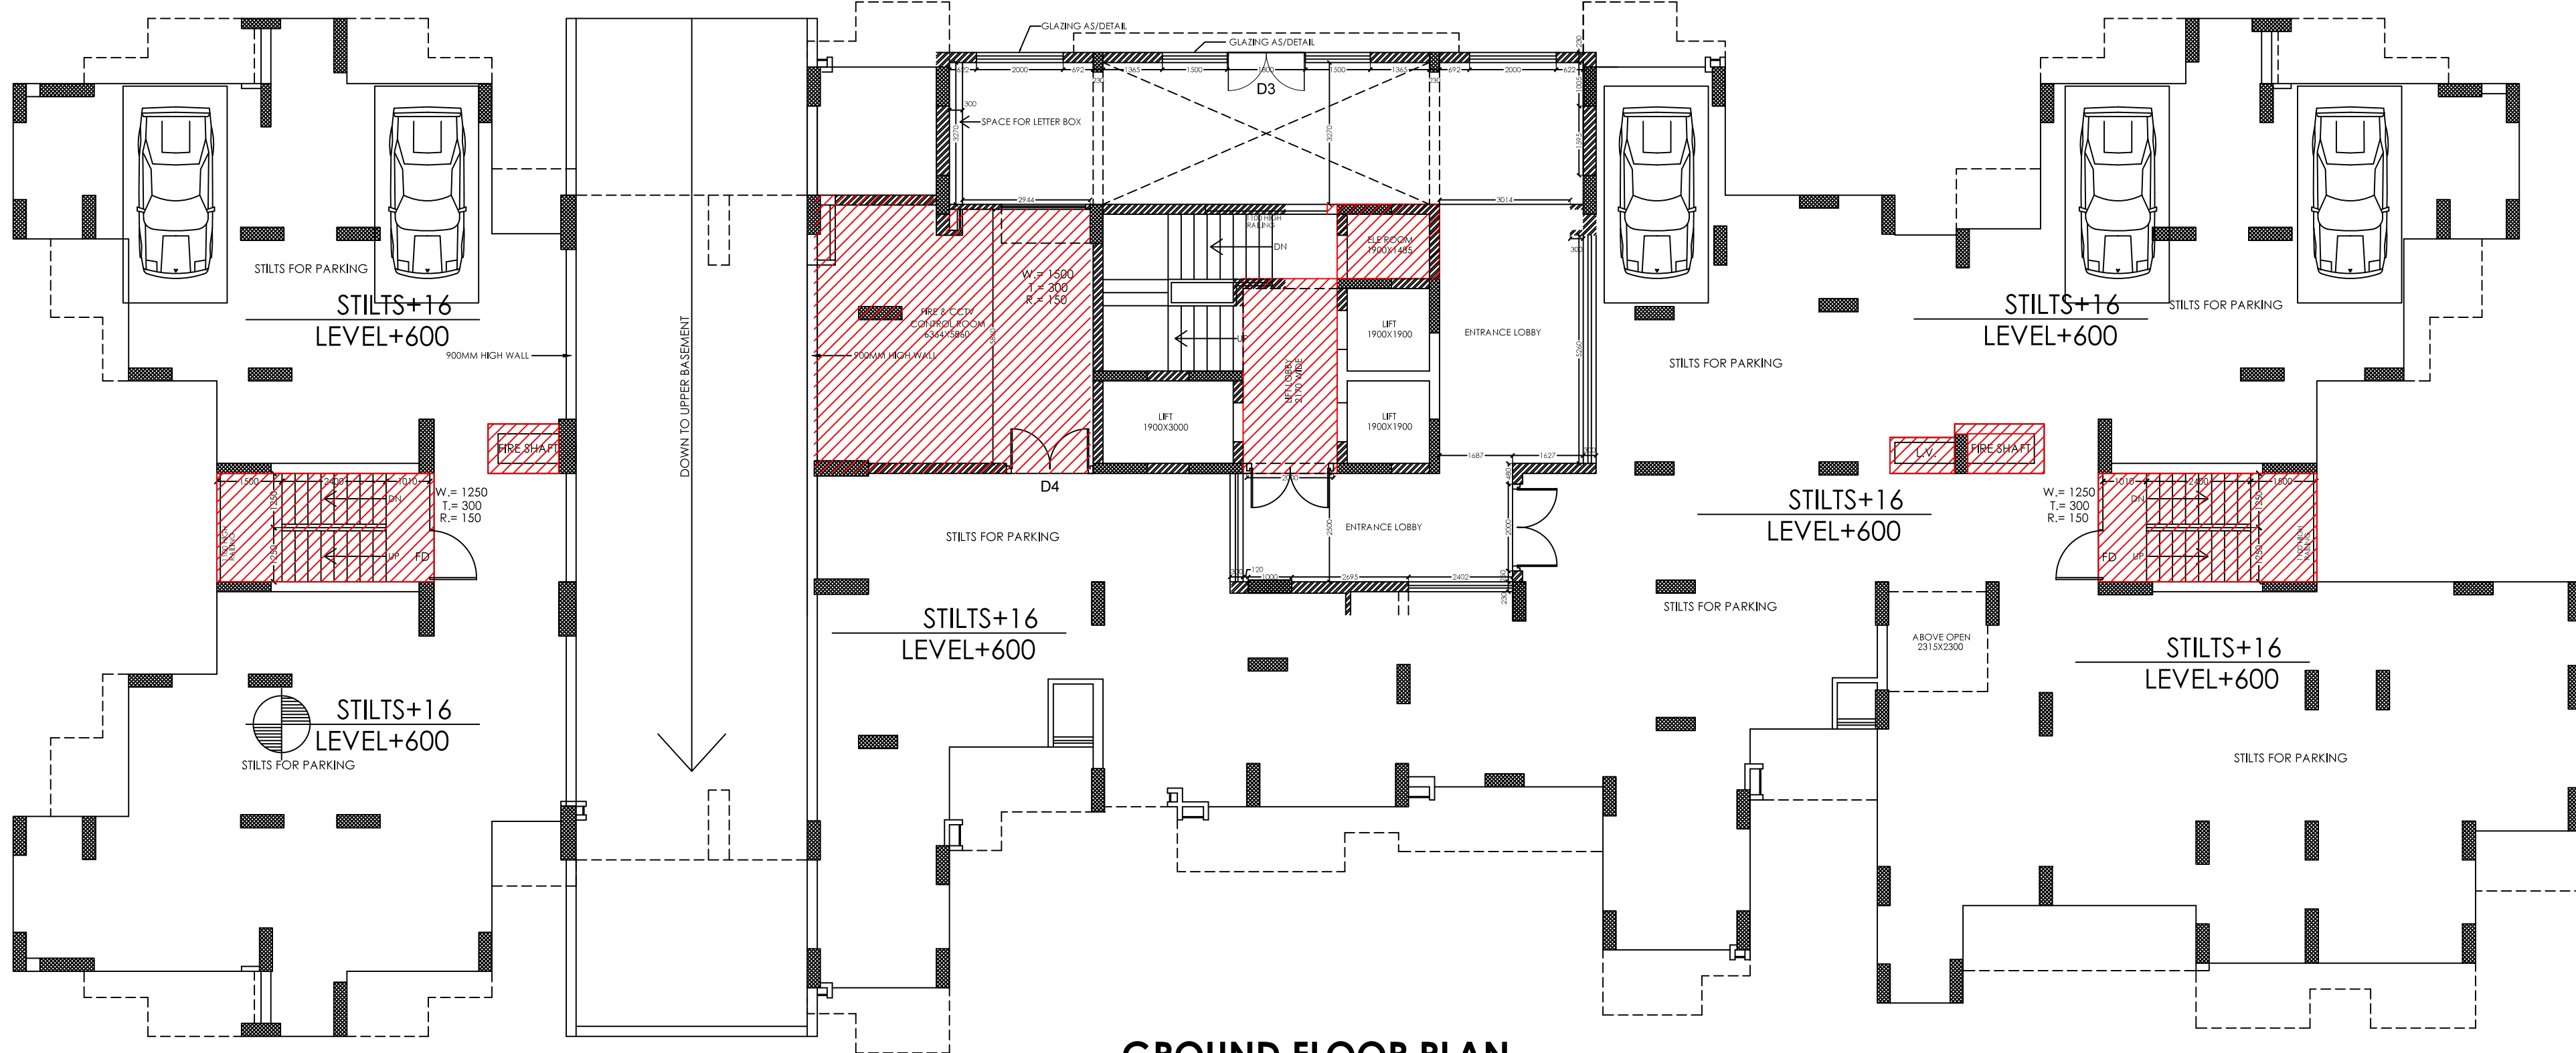

GROUND FLOOR PLAN

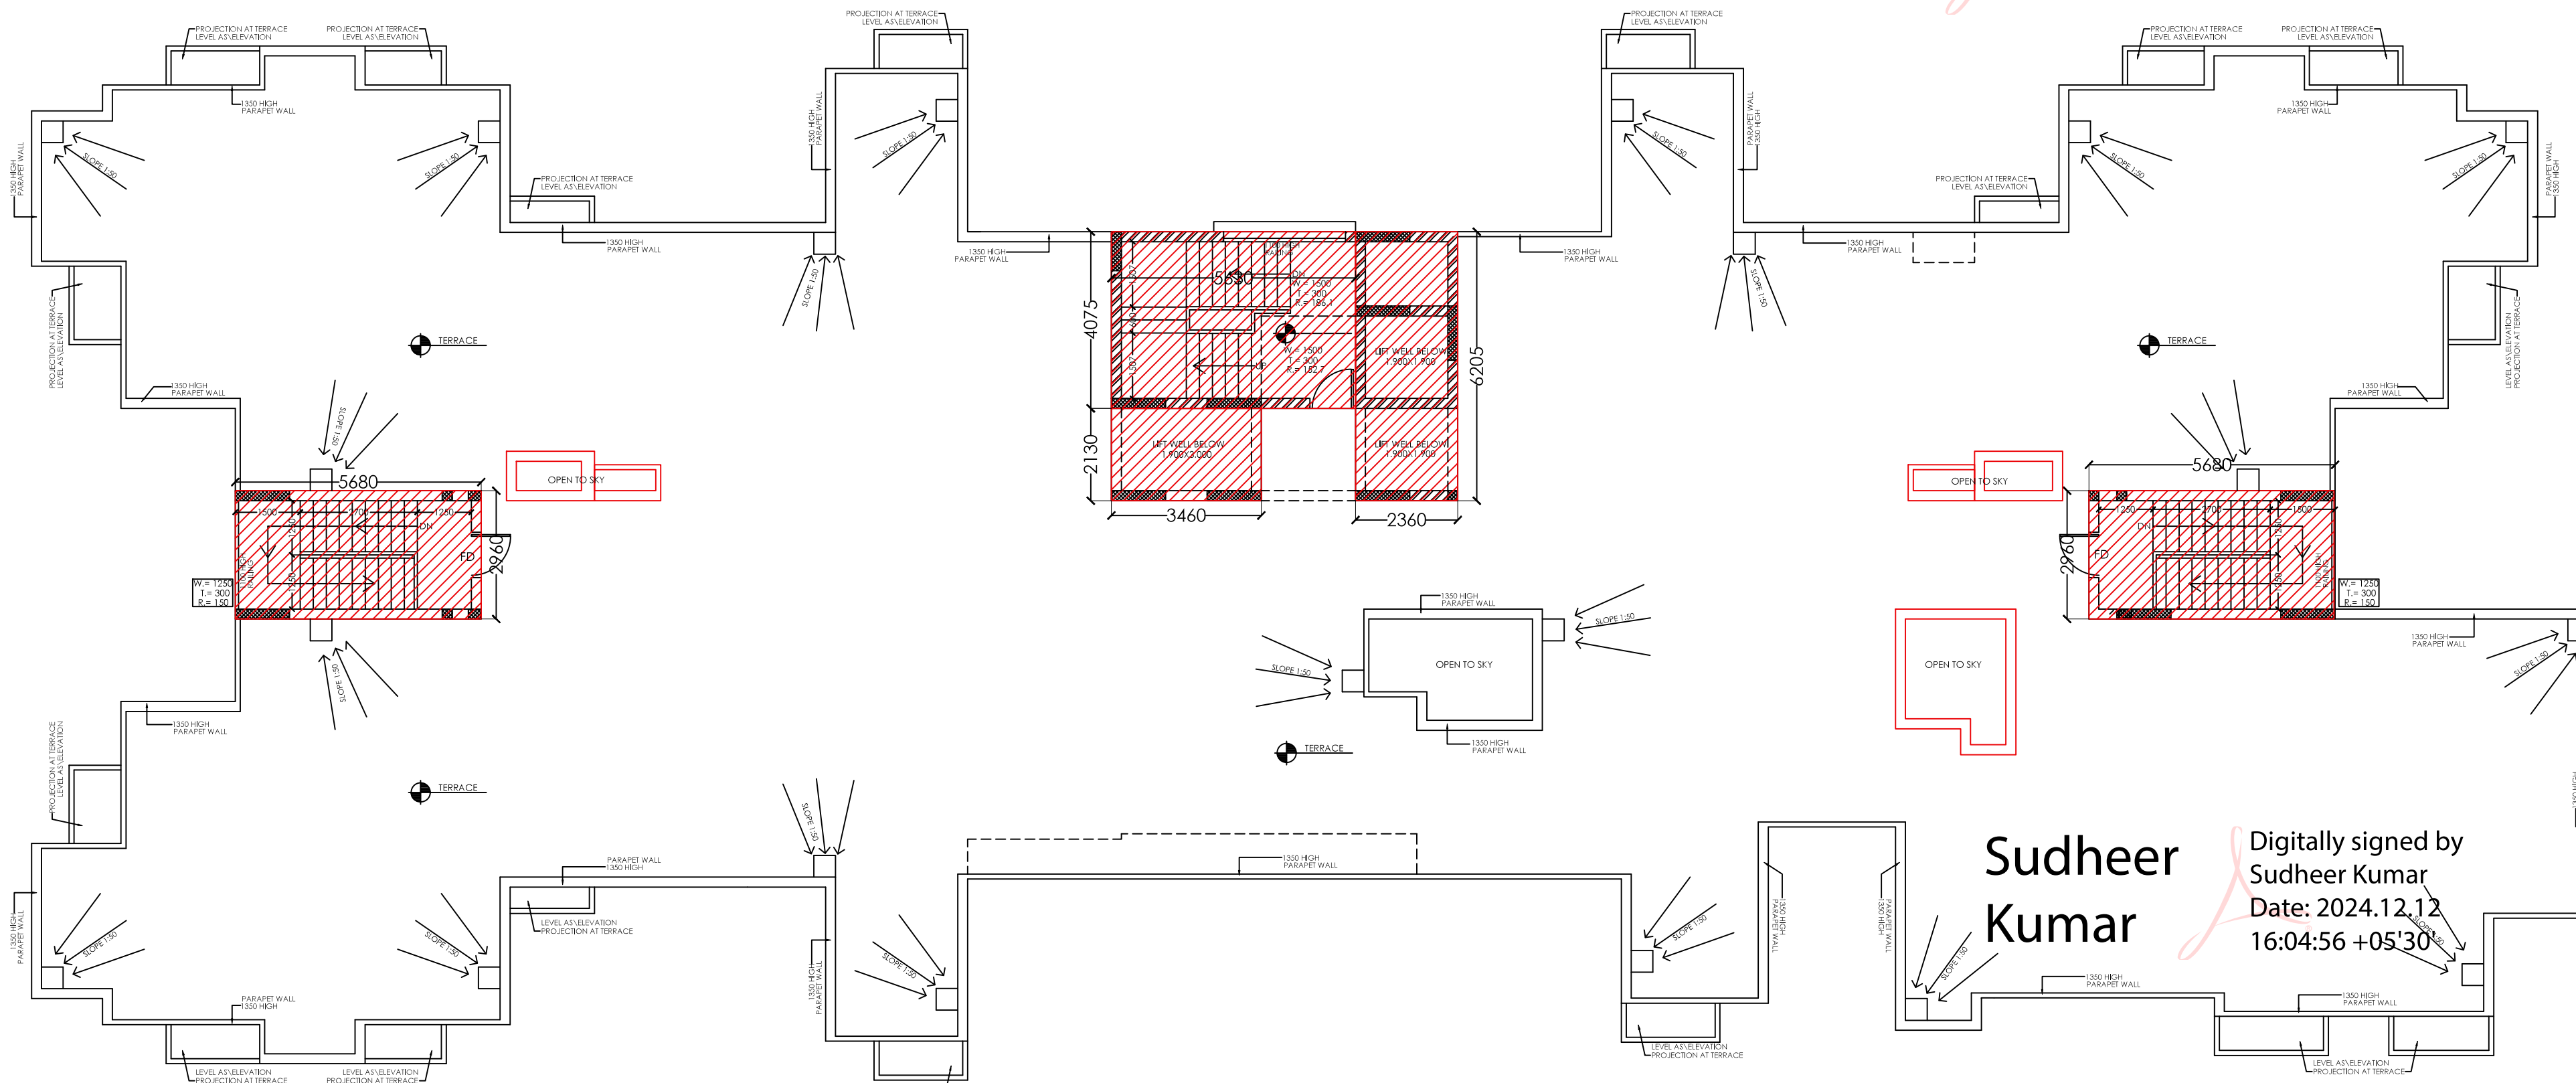

TERRACE FLOOR PLAN

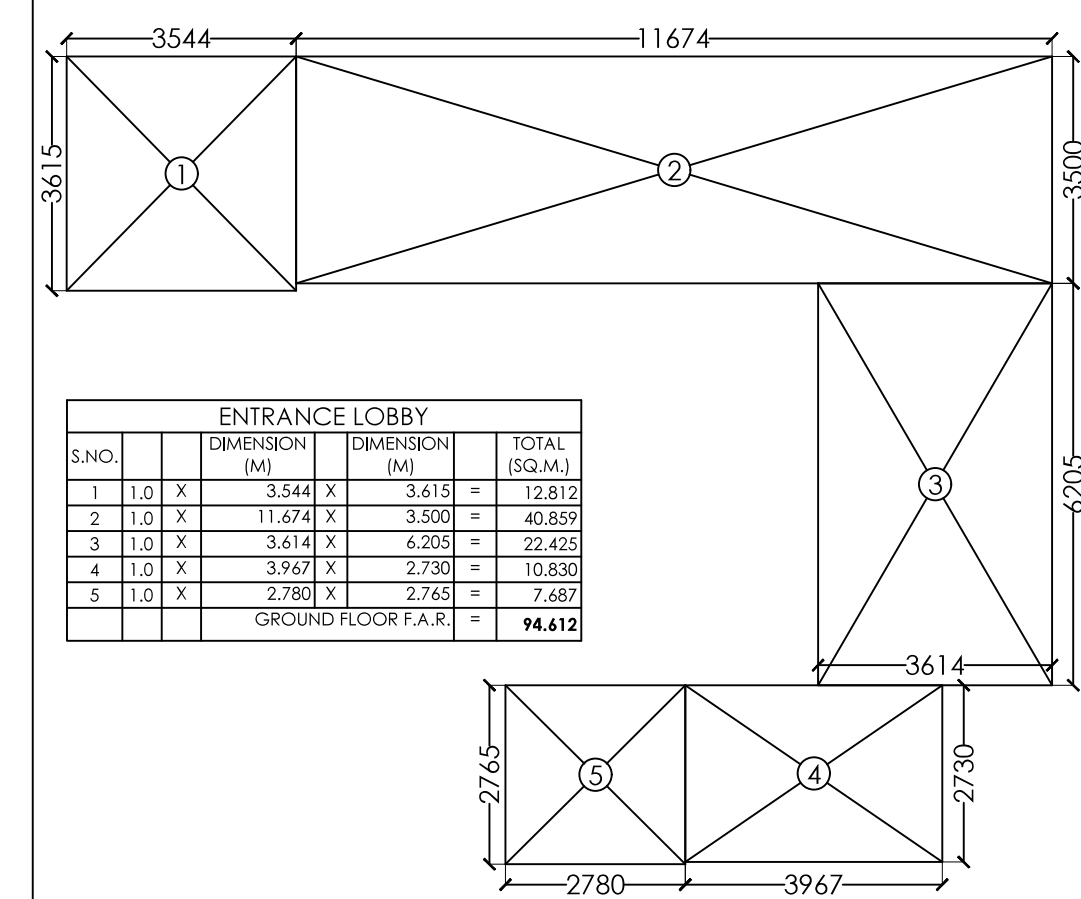

S.NO.	DIMENSION (M)	DIMENSION (M)	TOTAL (SQ.M.)
1	1.0 X	3.544 X	3.545 = 12.815
2	1.0 X	11.674 X	3.500 = 40.859
3	1.0 X	3.614 X	6.205 = 22.425
4	1.0 X	3.967 X	2.730 = 10.830
5	1.0 X	2.780 X	2.745 = 7.887
GROUND FLOOR F.A.R. =			94.612

S.NO.	TYPE	SIZE	CILL. LVL.	LTL. LVL.
1	D	750 X 2400	-	2400
2	D1	900 X 2400	-	2400
3	D2	1000 X 2400	-	2400
4	D3	1200 X 2400	-	2400
5	D4	940 X 2400	-	2400
6	DW	1500 X 2400	00/1050	2400
7	SD1	1500 X 2400	00	2400
8	SD2	1560 X 2400	00	2400
9	SD3	2400 X 2400	00	2400
10	W	600 X 1200	1200	2400
11	W1	1000 X 1650	750	2400

FAR AREA DETAIL ON GROUND FLOOR:-

=STAIRCASE AREA+ LIFT WELL AREA+ENTRANCE LOBBY
= **130.399 SQ.M.**

15% FACILITY FAR AREA DETAIL ON GROUND FLOOR:-

+(SER.=(FIRE STAIRCASE)+(LIFT LOBBY)+(SER. SHAFT)+(MAINT. ROOM)
=(25.05)+(9.743)+(14.323)+(39.498) = **88.614 SQ.M.**

GROUND COVERAGE DETAIL :-


=(F.A.R. AREA ON TYPICAL FLOOR)+(15% FACILITY AREA ON TYPICAL FLOOR)+ENTRANCE LOBBY
=(787.089)+(94.612) = **881.701 SQ.M.**

STILTS AREA DETAIL FOR PARKING (NON FAR):-


=(GROUND COVERAGE)-(F.A.R. ON GROUND FLOOR)-(15% FACILITY AREA)
=(881.701)-(130.399)-(88.614)
=**662.688 SQ.M.**

15% FACILITY FAR AREA DETAIL ON TERRACE FLOOR:-

=(MUMTY)+(MACHINE ROOM)+(O.H.W. TANK)
=(56.568)+(22.014)+(33.626) = **112.208 SQ.M.**

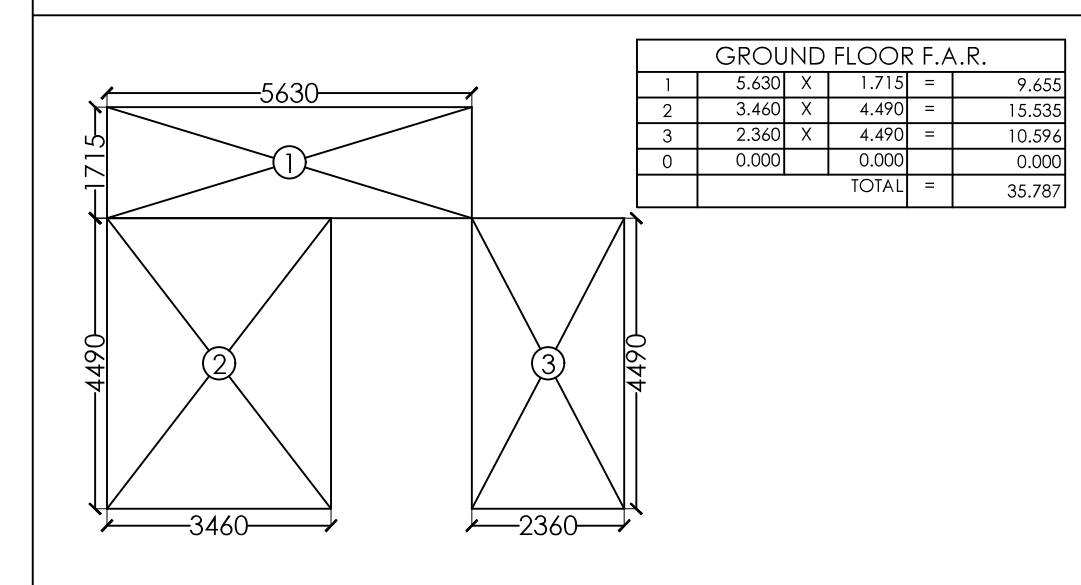


S.NO.	DIMENSION (M)	DIMENSION (M)	TOTAL (SQ.M.)
1	5.630 X	1.715	9.655
2	3.440 X	4.490	15.535
3	2.360 X	4.490	10.594
4	0.000 X	0.000	0.000
TOTAL =			35.787

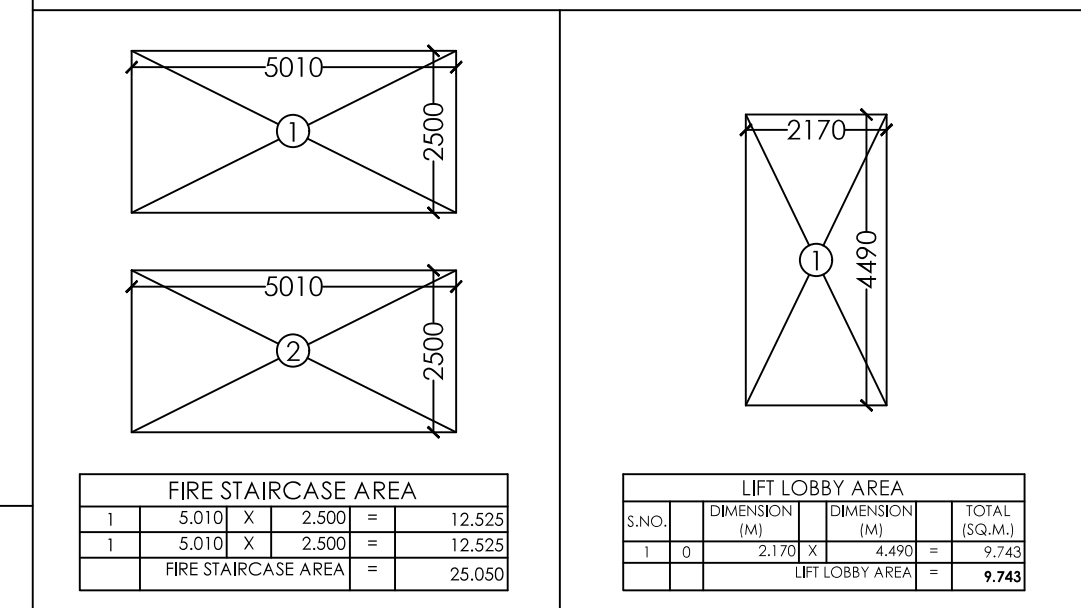


S.NO.	DIMENSION (M)	DIMENSION (M)	TOTAL (SQ.M.)
1	5.010 X	2.500	12.525
2	5.010 X	2.500	12.525
FIRE STAIRCASE AREA =			25.050


LIFT LOBBY AREA					
S.NO.		DIMENSION (M)		DIMENSION (M)	TOTAL (SQ.M.)
1	0	2.170	X	4.490	= 9.743
		LIFT LOBBY AREA			= 9.743

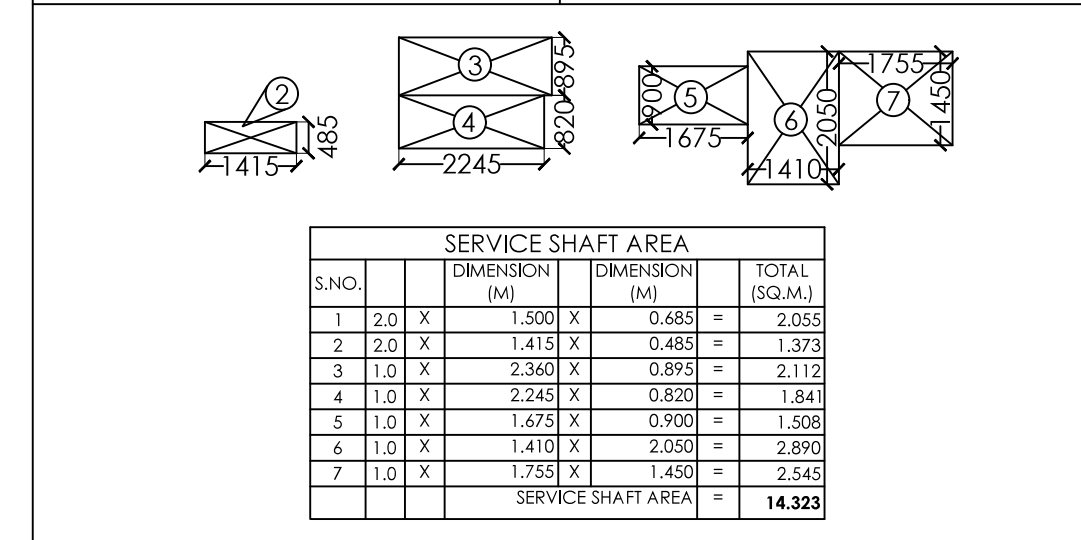


S.NO.	DIMENSION (M)	DIMENSION (M)	TOTAL (SQ.M.)
1	2.0 X	1.500 X	0.485 = 2.035
2	2.0 X	1.415 X	0.483 = 1.373
3	1.0 X	2.360 X	0.893 = 2.112
4	1.0 X	2.245 X	0.830 = 1.841
5	1.0 X	1.675 X	0.900 = 1.508
6	1.0 X	1.410 X	2.050 = 2.890
7	1.0 X	1.755 X	4.430 = 2.545
SERVICE SHAFT AREA =			14.323

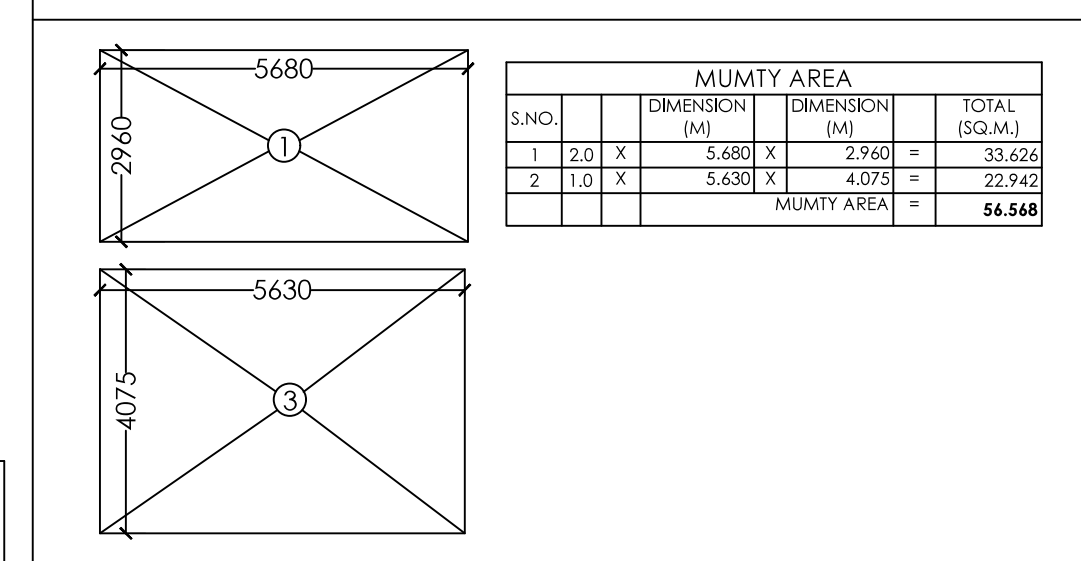

S.NO.	DIMENSION (M)	DIMENSION (M)	TOTAL (SQ.M.)
1	2.0 X	5.680 X	2.940 = 33.626
2	1.0 X	5.630 X	4.075 = 22.942
MUMTY AREA =			56.568

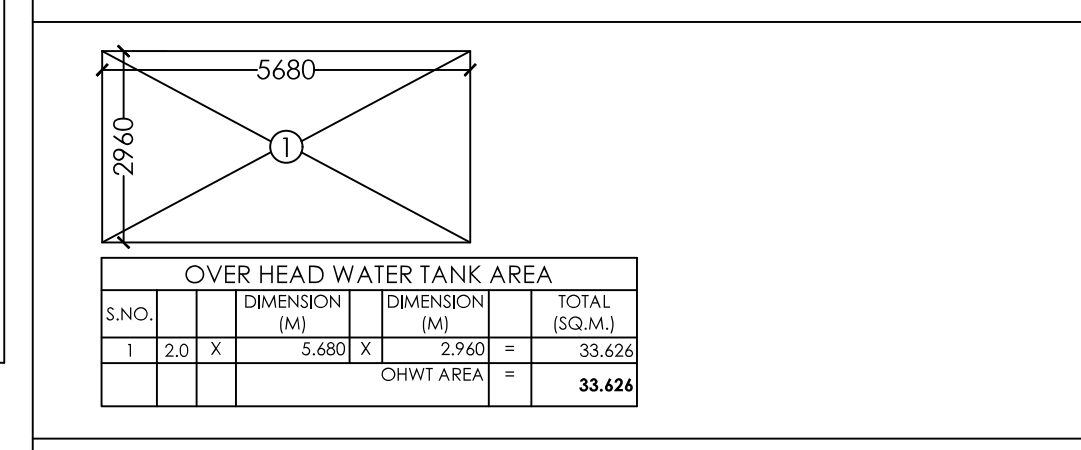

S.NO.	DIMENSION (M)	DIMENSION (M)	TOTAL (SQ.M.)
1	2.0 X	5.680 X	2.940 = 33.626
OHW T AREA =			33.626

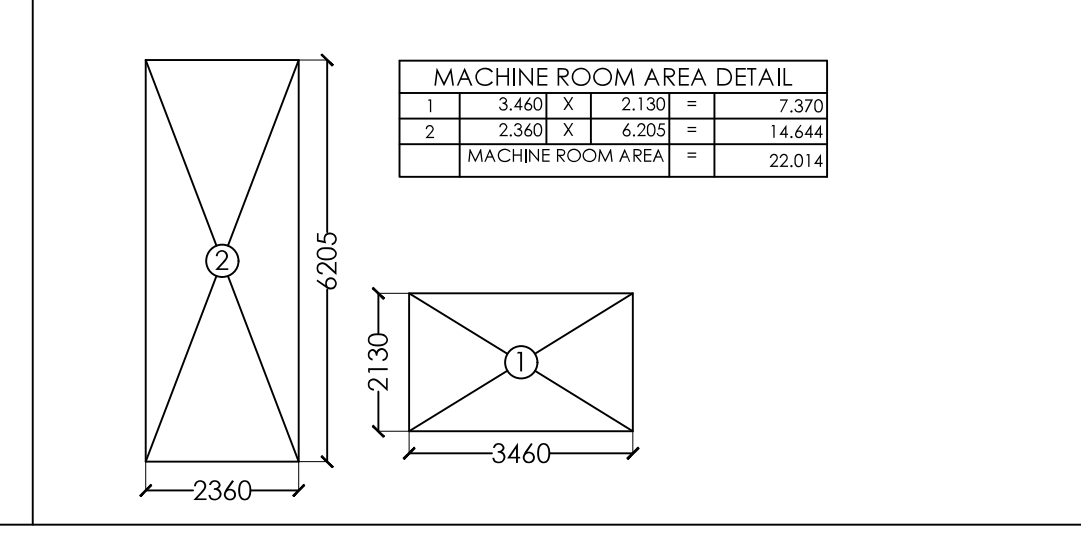

S.NO.	DIMENSION (M)	DIMENSION (M)	TOTAL (SQ.M.)
1	3.440 X	2.130	7.370
2	2.360 X	6.205	14.644
MACHINE ROOM AREA =			22.014

LEENU SAHGAL
Digitally signed by LEENU SAHGAL
Date: 2024.12.20 17:02:41 +05'30'

Sudheer Kumar
Digitally signed by Sudheer Kumar
Date: 2024.12.12 16:04:56 +05'30'

Amit Varma
Digitally signed by Amit Varma
Date: 2024.12.12 14:43:05 +05'30'

SIGNING AUTHORITY

SUNIL KUMAR RATHEE
Digitally signed by SUNIL KUMAR RATHEE
Date: 2024.12.10 16:51:34 +05'30'

ARCHITECT'S SIGN

Pankaj Nath Andley
Digitally signed by Pankaj Nath Andley
Date: 2024.12.10 16:41:47 +05'30'


REVISED SUBMISSION DRAWING

PROJECT:-
GROUP HOUSING FOR
M/S **DILIGENT BUILDER'S PVT. LTD**
PLOT NO.GH-15D,SECTOR-1
AT GREATER NOIDA. (U.P.)

DRG. TITLE:-
GROUND FLOOR & TERRACE FLOOR PLAN
WITH AREA DETAIL (TOWER A)

SCALE:-1:100
DRG. NO.:06
DLT.BY.:Mukesh
DATE:-27/11/2024

ARCHITECTS:-
P. N. ANDLEY B.ARCH. A.I.I.A.
ANDLEYS ASSOCIATES PVT. LTD.
ARCHITECTS ENGINEERS PLANNERS
39 HOUSING SOCIETY N.D.S.E-I NEW DELHI - 110049

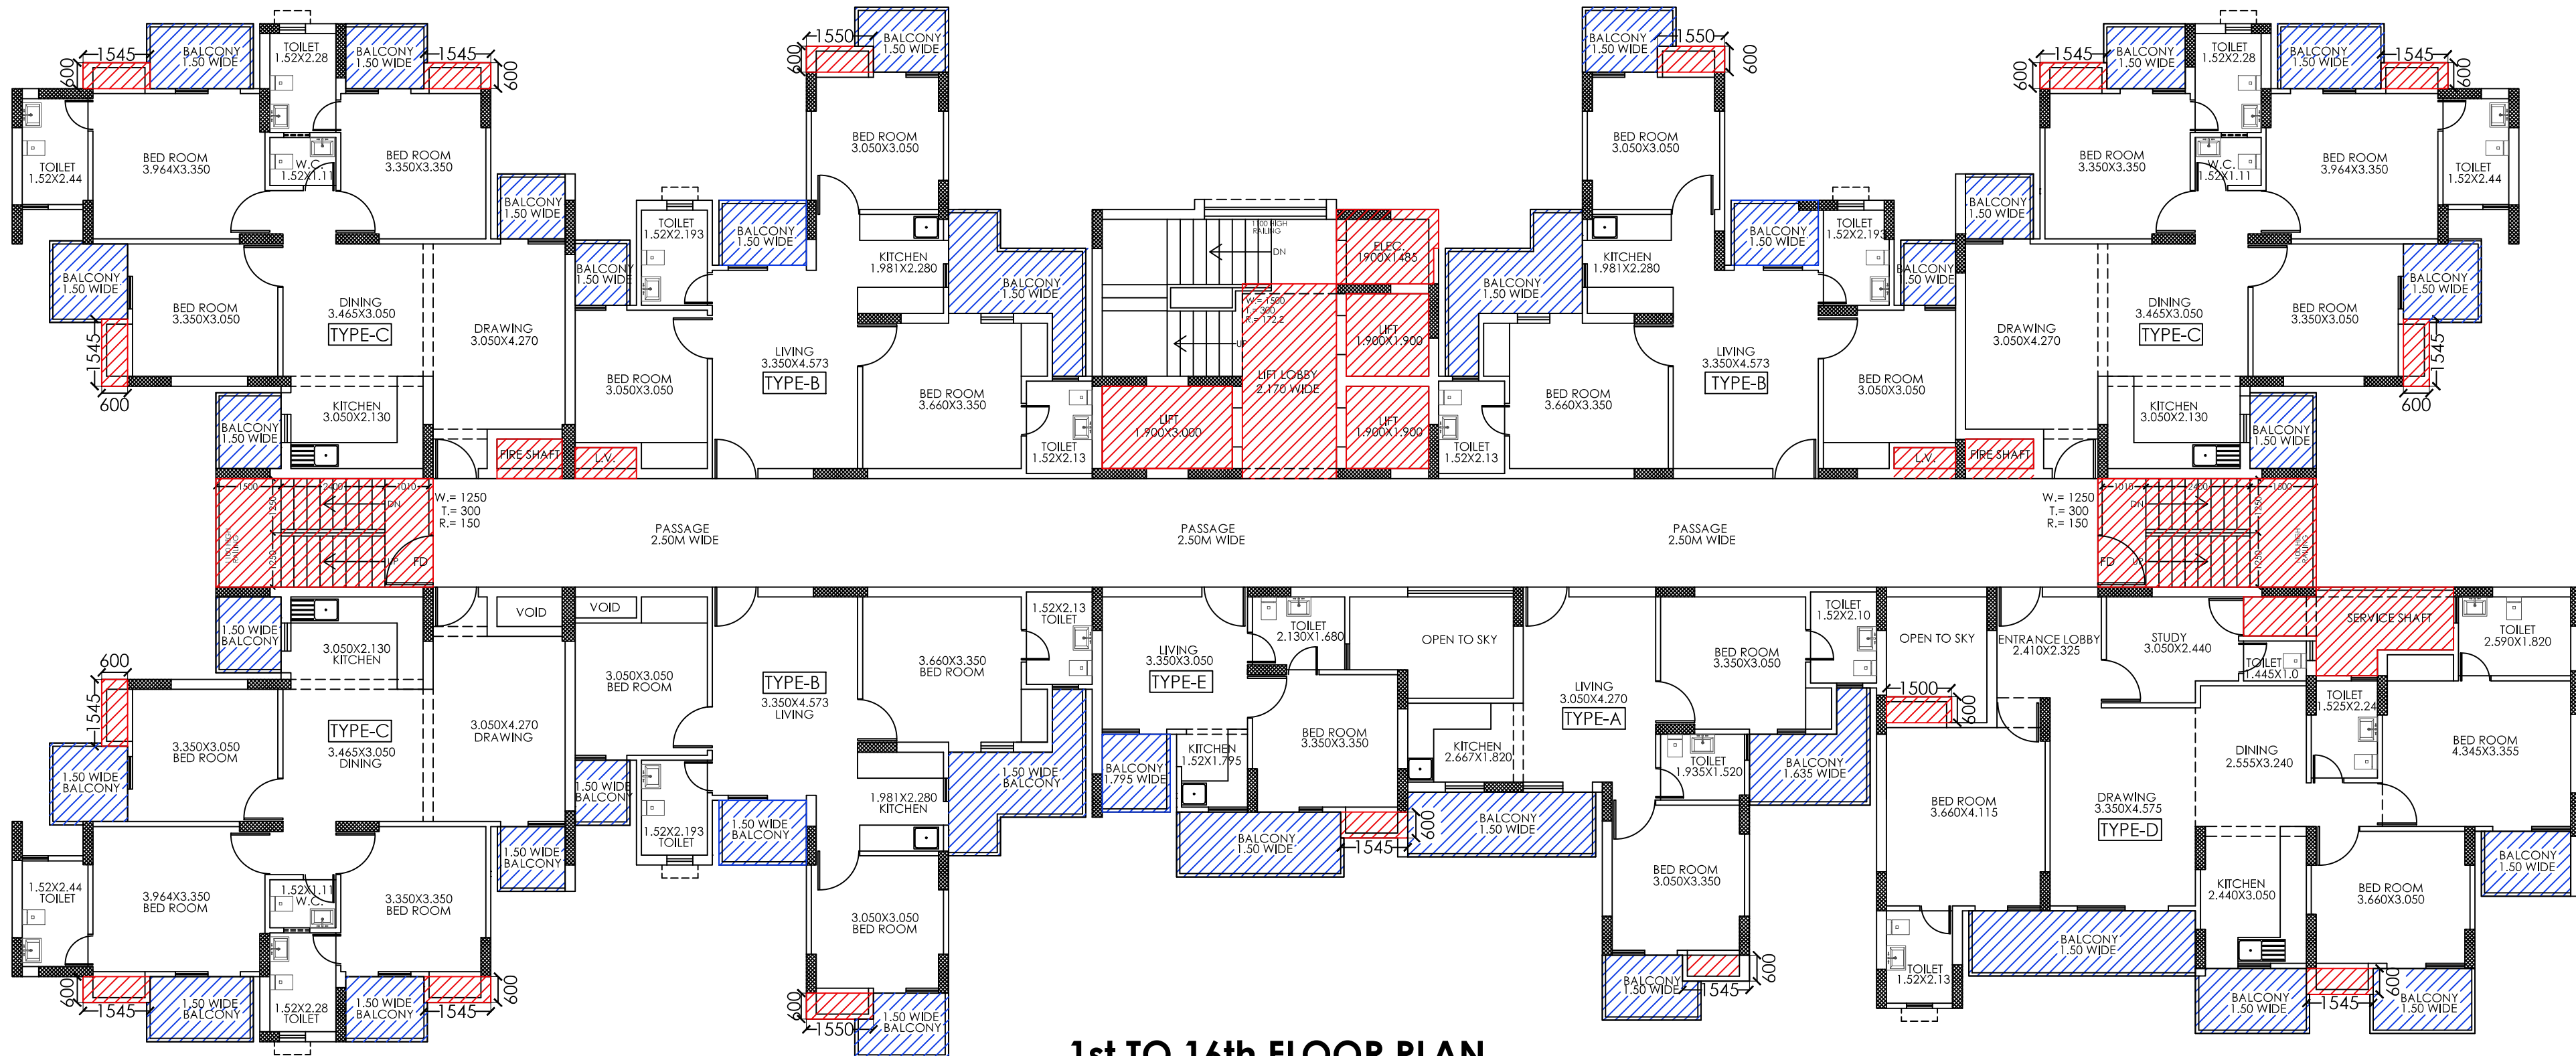

1st TO 16th FLOOR PLAN

F.A.R. AREA DETAIL ON TYPICAL (1st TO 16th) FLOOR:-

=(TYPE-A)+(TYPE-BX3)+(TYPE-CX3)+(TYPE-D)+(TYPE-E)+(CIR. AREA AT ONE FLOOR)

=(53.627)+(69.797X3)+(88.492X3)+(114.10)+(31.443)+(112.74)

=(53.627)+(209.391)+(265.476)+(114.10)+(31.443)+(112.74) = **786.777 SQ.M.**

15% FACILITY FAR AREA DETAIL ON TYPICAL (1st TO 16th) FLOOR:-

=(FIRE STAIRCASE)+(LIFT LOBBY)+(SERVICE SHAFT)+(CUP BOARD TYPE(A+B+C+D+E))

=(25.05)+(9.743)+(14.323)+(0.927+0.93+2.781+1.827+0.927)

=(25.05)+(9.743)+(14.323)+(7.392) = **56.508 SQ.M.**



CUPBOARD AREA TYPE A			
1	1.545	X	0.600
CUP. AREA TYPE A		=	0.927

CUPBOARD AREA TYPE B			
1	1.550	X	0.600
CUP. AREA TYPE B		=	0.930


CUPBOARD AREA TYPE C			
1	1.545	X	0.600
2	1.545	X	0.600
3	1.545	X	0.600
CUP. AREA TYPE C		=	2.781

CUPBOARD AREA TYPE D			
1	1.545	X	0.600
2	1.500	X	0.600
CUP. AREA TYPE D		=	1.827

CUPBOARD AREA TYPE E			
1	1.545	X	0.600
CUP. AREA TYPE E		=	0.927

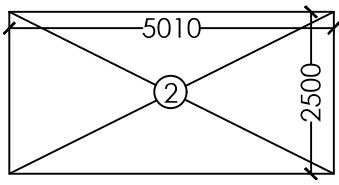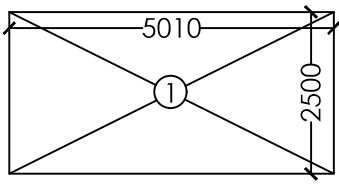

FIRE STAIRCASE AREA					
1	5.010	X	2.500	=	12.5
1	5.010	X	2.500	=	12.5
FIRE STAIRCASE AREA				=	25.0

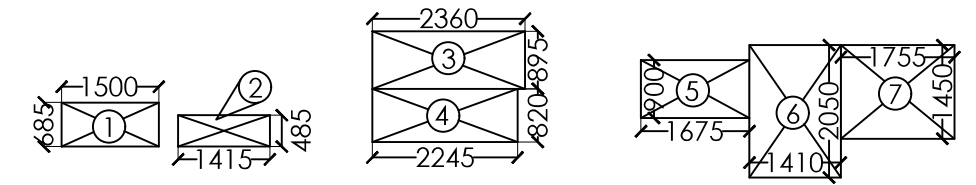

SERVICE SHAFT AREA				
S.NO.		DIMENSION (M)	DIMENSION (M)	TOTAL (SQ.M.)
1	2.0	X	1.500	X = 2.055
2	2.0	X	1.415	X = 1.373
3	1.0	X	2.360	X = 2.112
4	1.0	X	2.245	X = 1.841
5	1.0	X	1.675	X = 1.508
6	1.0	X	1.410	X = 2.890
7	1.0	X	1.755	X = 2.545
SERVICE SHAFT AREA				14.323

SCHEDULE OF DOOR & WINDOWS

S.NO.	TYPE	SIZE	CILL. LVL.	LTL. LVL.
1	D	750 X 2400	-	2400
2	D1	900 X 2400	-	2400
3	D2	1000 X 2400	-	2400
4	D3	1200 X 2400	-	2400
5	D4	940 X 2400	-	2400
6	DW	1500 X 2400	00/1050	2400
7	SD1	1500 X 2400	00	2400
8	SD2	1560 X 2400	00	2400
9	SD3	2400 X 2400	00	2400
10	W	600 X 1200	1200	2400
11	W1	1000 X 1650	750	2400

LEENU SAHGA L

Digitally signed by LEENU SAHGAL
Date: 2024.12.20
17:03:49 +05'30'

Sudheer Kumar

Digitally signed by Sudheer Kumar
Date: 2024.12.12
16:05:17 +05'30'

Amit Varma

Digitally signed by Amit Varma
Date: 2024.12.12
14:43:50 +05'30'

SIGNING AUTHORITY

SUNIL KUMAR RATHEE

Digitally signed by SUNIL KUMAR RATHEE
Date: 2024.12.10
16:51:08 +05'30'

ARCHITECT'S SIGN

Pankaj Nath Andley

Digitally signed by Pankaj Nath Andley
Date: 2024.12.10
16:42:06 +05'30'

REVISED SUBMISSION DRAWING

PROJECT:-
GROUP HOUSING FOR
M/S DILIGENT BUILDER'S PVT. LTD
PLOT NO.GH-15D,SECTOR-1
AT GREATER NOIDA. (U.P.)

DRG. TITLE:-

TYPICAL FLOOR PLAN (BLOCK-A)

SCALE:-1:100

DRG. NO.:07

DLT.BY:-Mukesh

DATE:-27/11/2024


ARCHITECTS:-

P. N. ANDLEY B.Arch. A.I.I.A.


ANDLEYS ASSOCIATES PVT. LTD.

ARCHITECTS 39 HOUSING SOCIETY ENGINEERS N.D.S.E.-I PLANNERS NEW DELHI - 110049


CIRCULATION AREA DETAIL AT TYPICAL FLOORS						
S.NO.	DIMENSION (M)		DIMENSION (M)		NOS.	TOTAL (SQ.M.)
1	0	0	5.630	X	0.895	X 1 = 5.039
2	0	0	2.170	X	0.850	X 1 = 1.779
3	0	0	3.345	X	3.180	X 1 = 10.637
4	0	0	0.115	X	2.130	X 1 = 0.245
5	0	0	3.000	X	0.230	X 1 = 0.690
6	0	0	0.230	X	2.130	X 1 = 0.490
7	0	0	0.230	X	4.260	X 1 = 0.980
8	0	0	1.900	X	0.230	X 2 = 0.874
9	0	0	0.115	X	4.260	X 1 = 0.490
10	0	0	2.245	X	0.230	X 1 = 0.516
11	0	0	36.400	X	2.500	X 1 = 91.000
					FAR AREA	= 112.740

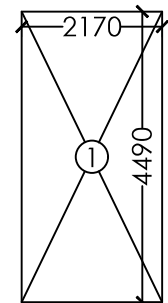

LIFT LOBBY AREA						
S.NO.			DIMENSION (M)		DIMENSION (M)	TOTAL (SQ.M.)
1	0	0	2.170	X	4.490	= 9.743
LIFT LOBBY AREA						= 9.743

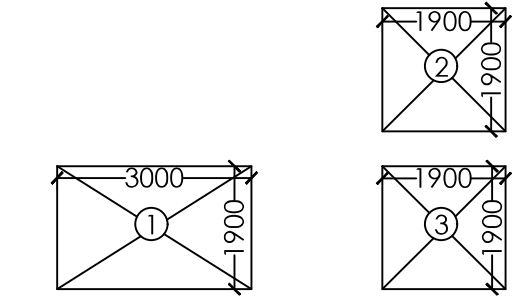


LIFT WELL								
S.NO.			DIMENSION (M)		DIMENSION (M)		TOTAL (SQ.M.)	
1	0	0	3.000	X	1.900	=	5.700	
2	2	X	1.900	X	1.900	=	7.220	
			LIFT WELL				=	12.920

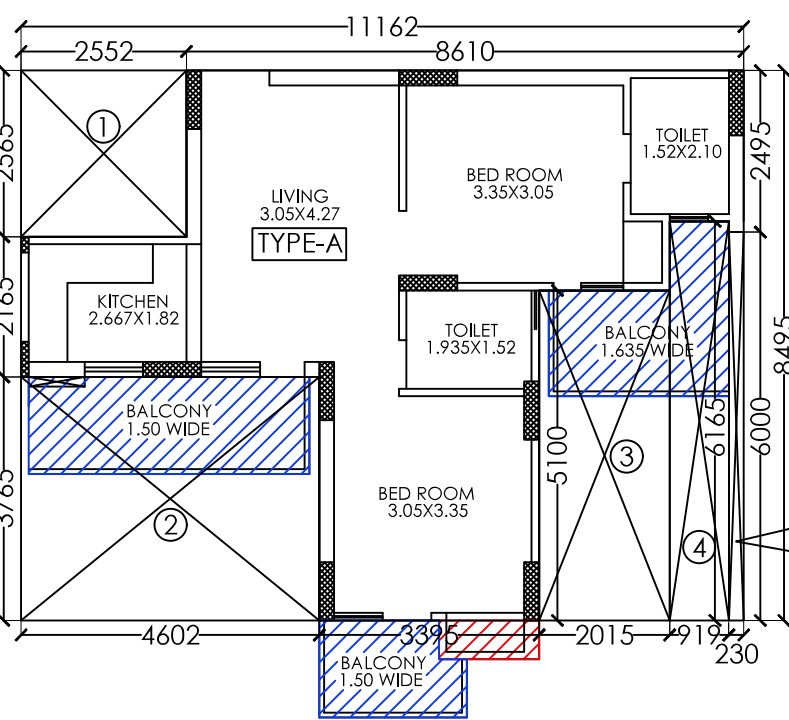


AREA DETAIL TYPE-A

TYPE A FAR AREA DETAIL					
A	11.162	X	8.495	=	94.821
DEDUCTIONS					
S.NO.	DIMENSION (M)		DIMENSION (M)		TOTAL (SQ.M.)
1	2.552	X	2.565	=	6.546
2	4.602	X	3.765	=	17.327
3	2.015	X	5.100	=	10.277
4	0.919	X	6.165	=	5.666
5	0.230	X	6.000	=	1.380
TOTAL DEDUCTIONS				=	41.195
NET FAR AREA				=	53.627

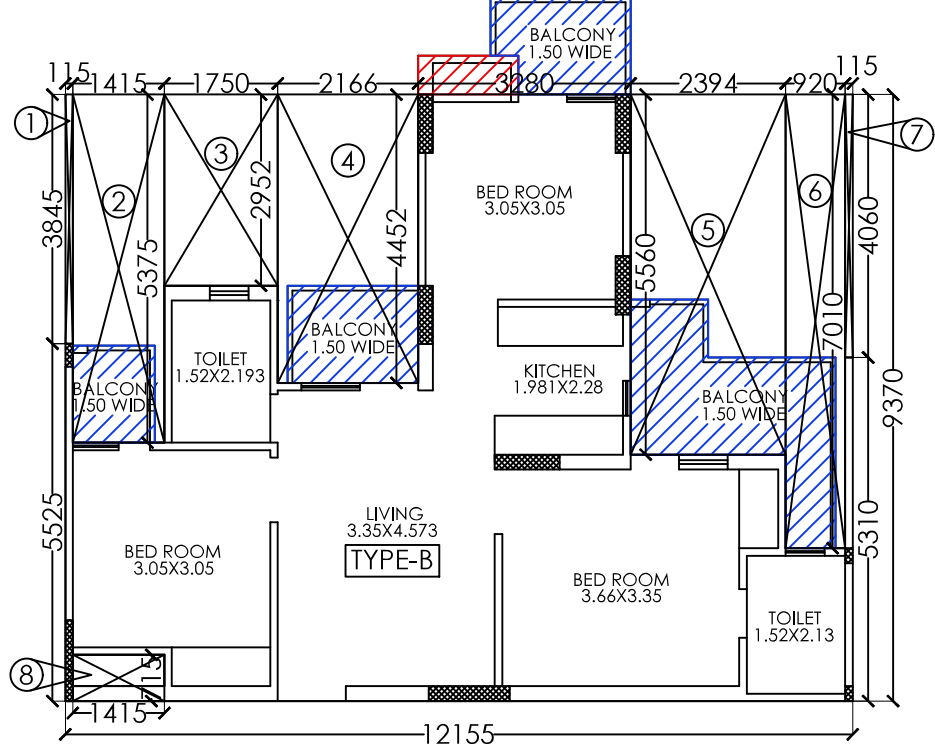


AREA DETAIL TYPE-B

TYPE B FAR AREA DETAIL					
A	12.155 X		9.37		= 113.892
DEDUCTIONS					
S.NO.	DIMENSION (M)		DIMENSION (M)		TOTAL (SQ.M.)
1	0.115	X	3.845	=	0.442
2	1.415	X	5.375	=	7.604
3	1.750	X	2.952	=	5.166
4	2.166	X	4.452	=	9.643
5	2.394	X	5.560	=	13.311
6	0.920	X	7.010	=	6.449
7	0.115	X	4.060	=	0.467
8	1.415	X	0.715	=	1.012
TOTAL DEDUCTIONS					44.095
NET FAR AREA					69.797

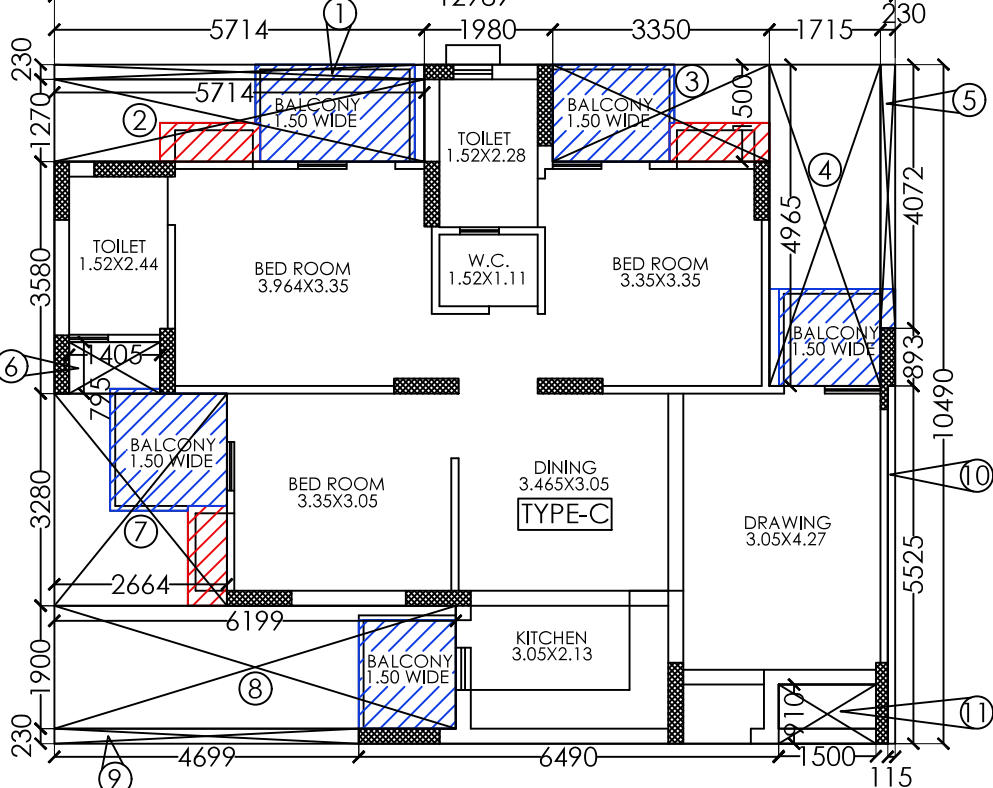


AREA DETAIL TYPE-C

TYPE C FAR AREA DETAIL					
A	12.989	X	10.490	=	136.255
DEDUCTIONS					
S.NO.	DIMENSION (M)		DIMENSION (M)		TOTAL (SQ.M.)
1	5.714	X	0.230	=	1.314
2	5.714	X	1.270	=	7.257
3	3.350	X	1.500	=	5.025
4	1.715	X	4.945	=	8.515
5	0.230	X	4.072	=	0.937
6	1.405	X	0.795	=	1.117
7	2.644	X	3.280	=	8.736
8	6.199	X	1.900	=	11.778
9	4.699	X	0.230	=	1.081
10	0.115	X	5.525	=	0.635
11	1.500	X	0.910	=	1.365
TOTAL DEDUCTIONS				=	47.762
NET FAR AREA				=	88.492

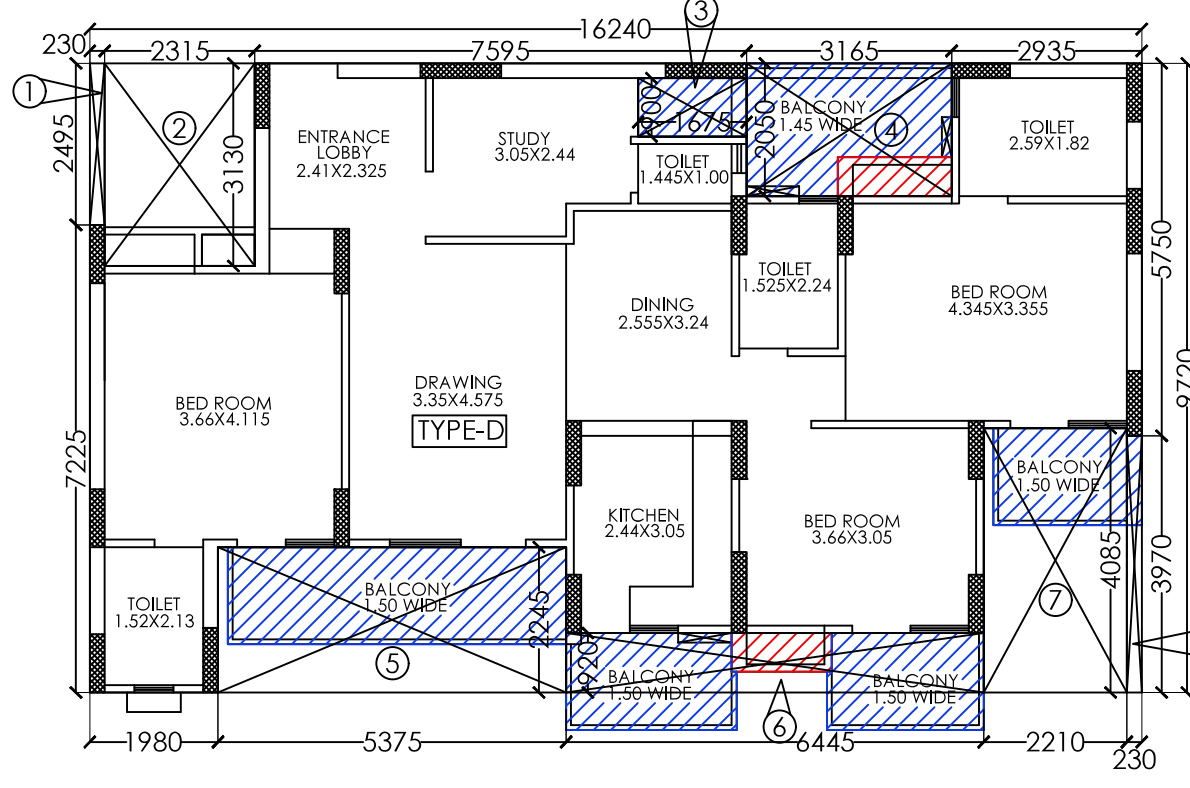


AREA DETAIL TYPE-D

TYPE D FAR AREA DETAIL					
A	16.240	X	9.720	=	157.853
DEDUCTIONS					
S.NO.	DIMENSION (M)		DIMENSION (M)		TOTAL (SQ.M.)
1	0.230	X	2.495	=	0.574
2	2.315	X	3.130	=	7.246
3	1.675	X	0.900	=	1.508
4	3.165	X	2.050	=	6.488
5	5.375	X	2.245	=	12.067
6	6.445	X	0.920	=	5.929
7	2.210	X	4.085	=	9.028
8	0.230	X	3.970	=	0.913
TOTAL DEDUCTIONS				=	43.753
NET FAR AREA				=	114.100

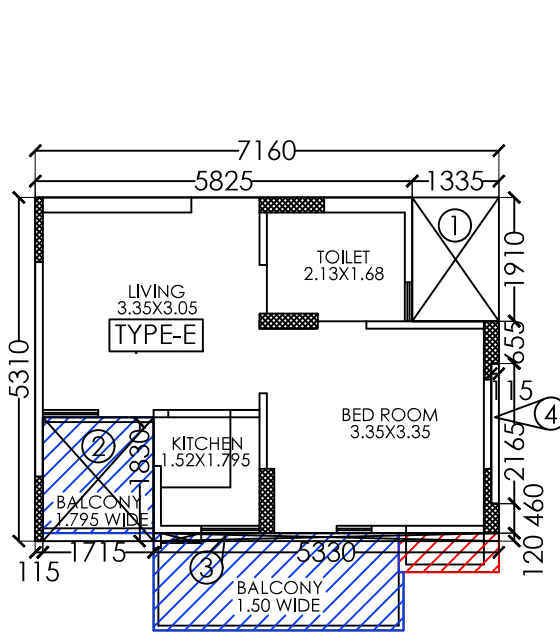

AREA DETAIL TYPE-E

TYPE E FAR AREA DETAIL							
A	7.16		X	5.310		=	38.020
DEDUCTIONS							
S.NO.	DIMENSION (M)			DIMENSION (M)			TOTAL (SQ.M.)
1	1.335		X	1.910		=	2.550
2	1.715		X	1.830		=	3.138
3	5.330		X	0.120		=	0.640
4	0.115		X	2.165		=	0.249
TOTAL DEDUCTIONS						=	6.577
NET FAR AREA						=	31.443

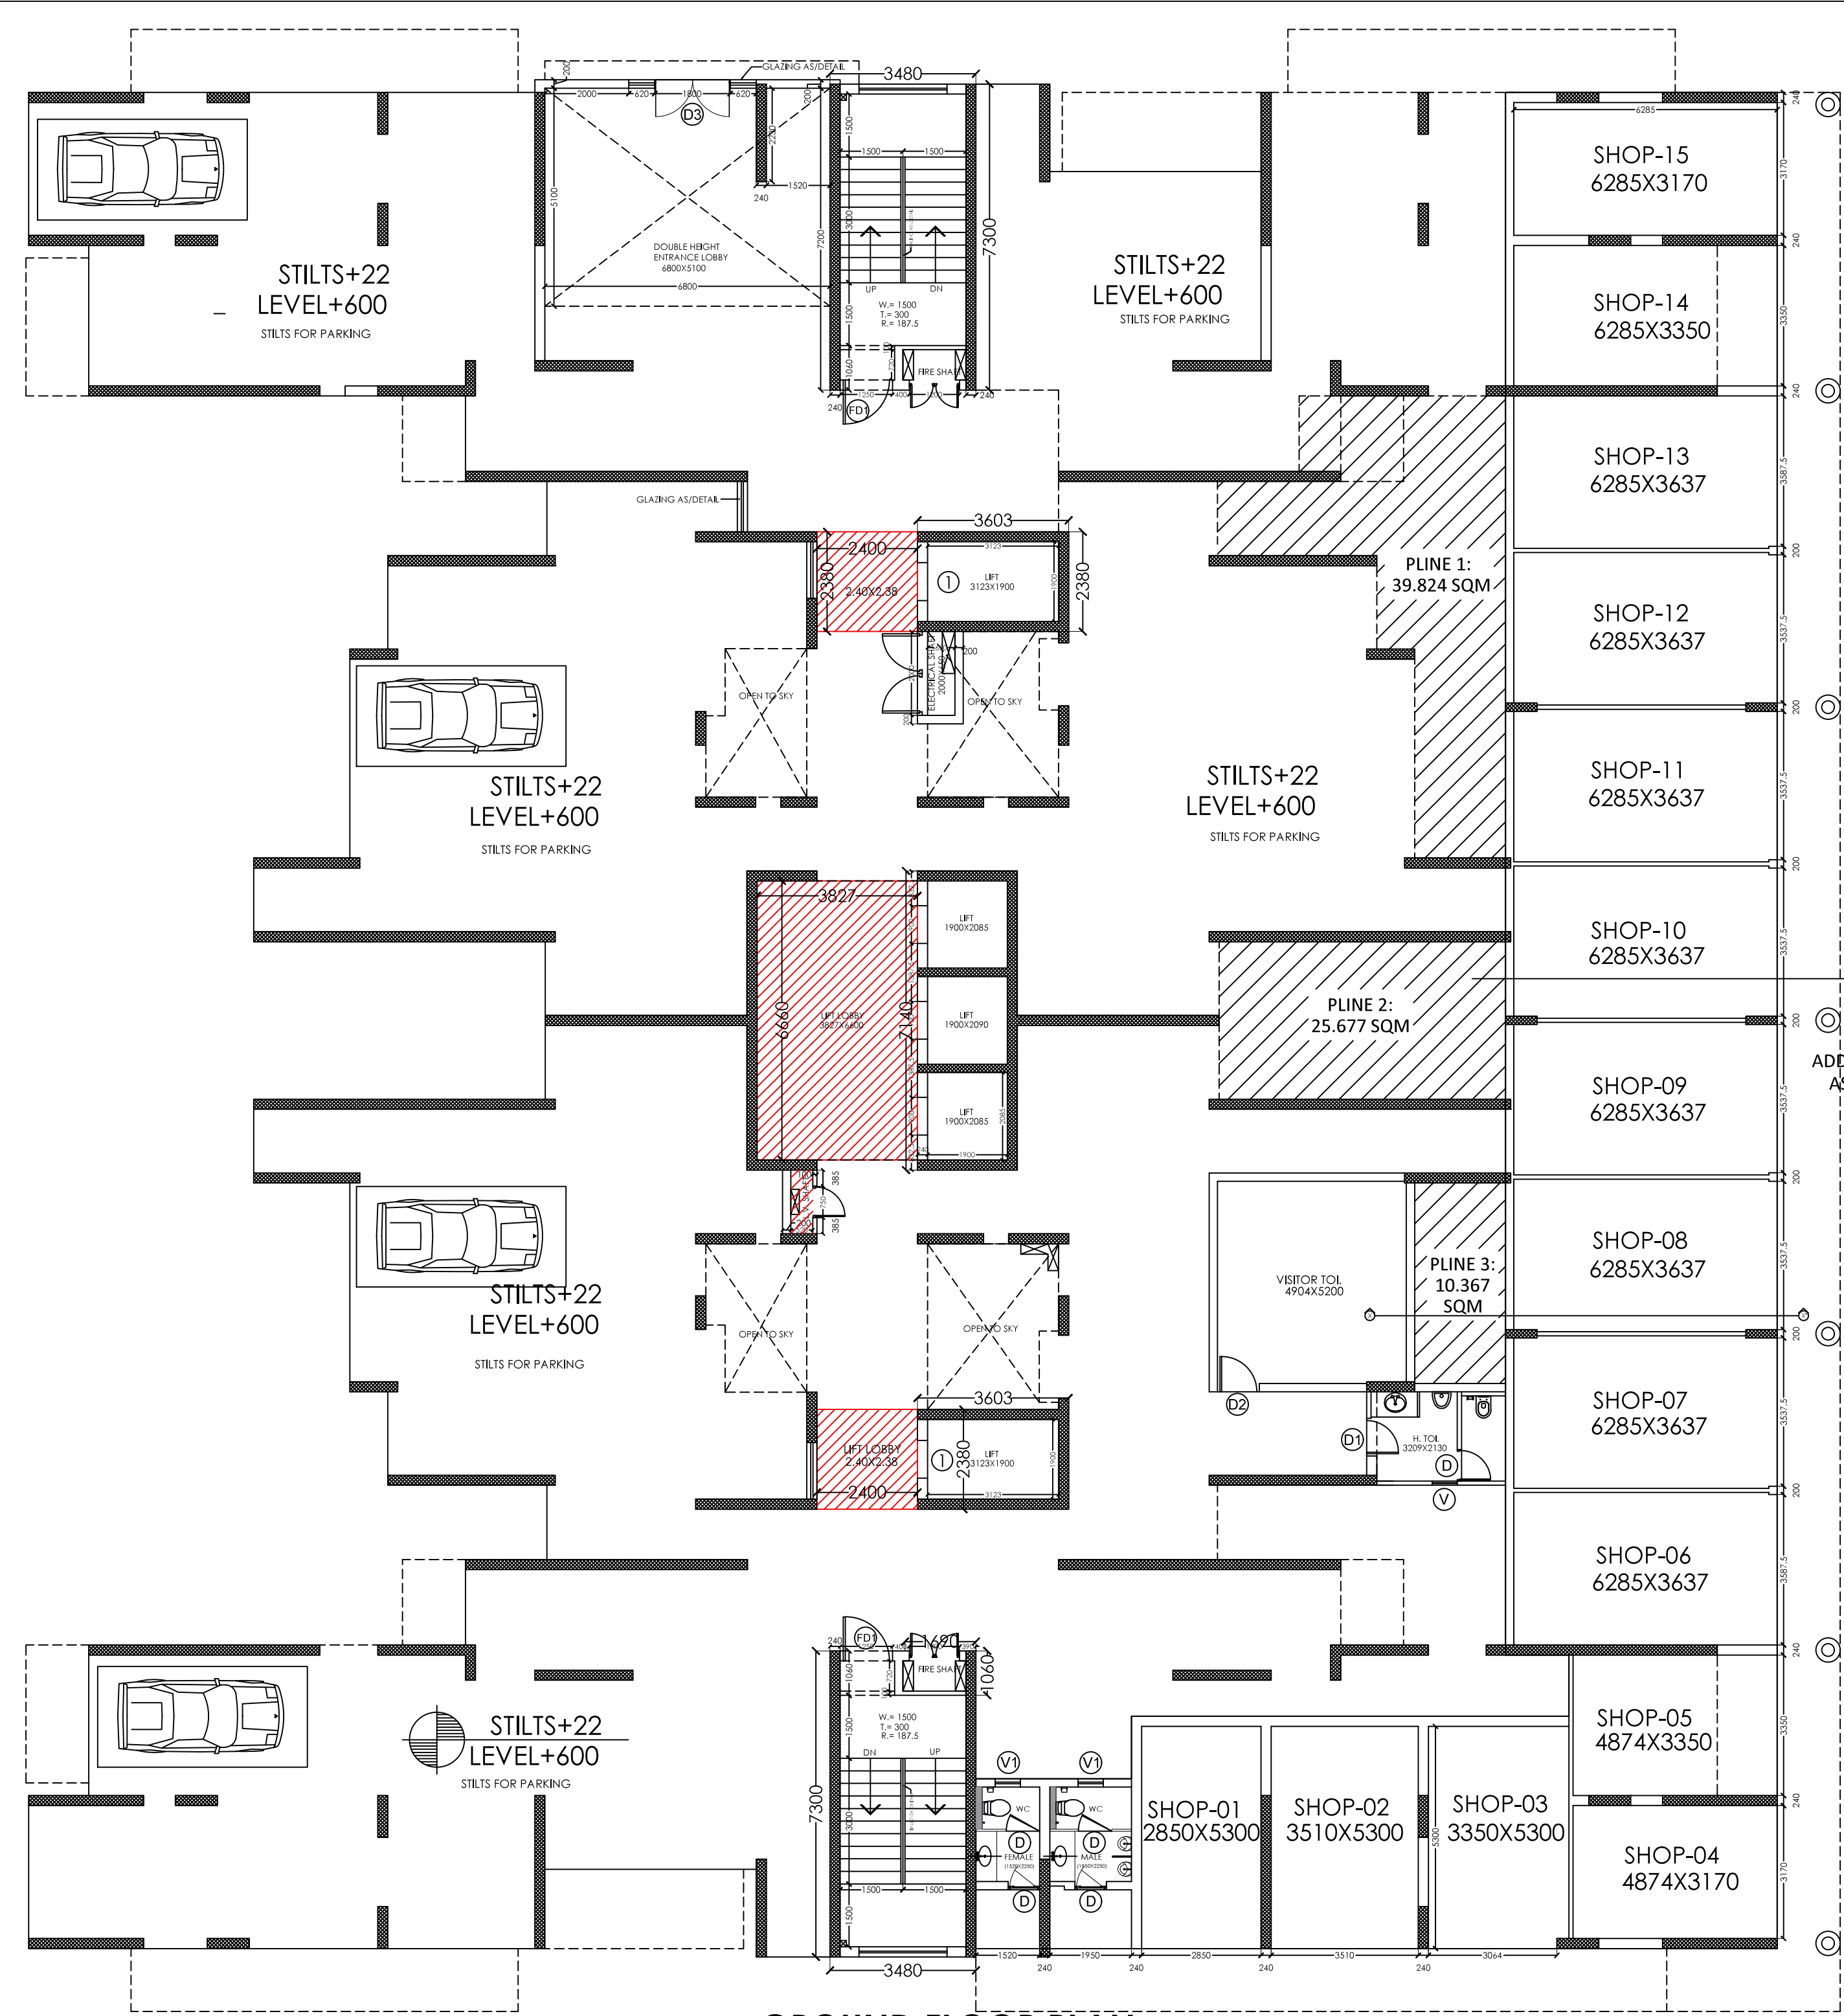

GROUND FLOOR PLAN

COMMERCIAL AREA DETAIL :


S.NO.	DIMENSION (M)	DIMENSION (M)	TOTAL (SQ.M.)
1	1.0 X	4.050 X	4.050
2	1.0 X	5.540 X	5.540
3	1.0 X	7.000 X	7.000
4	1.0 X	37.280 X	37.280
COMMERCIAL AREA			349.387

GROUND COVERAGE DETAIL FOR COMMERCIAL :-

=F.A.R AREA AT GROUND FLOOR

= 349.387 SQ.M.

ADDITIONAL STILT AREA AS/TERRACE ABOVE :

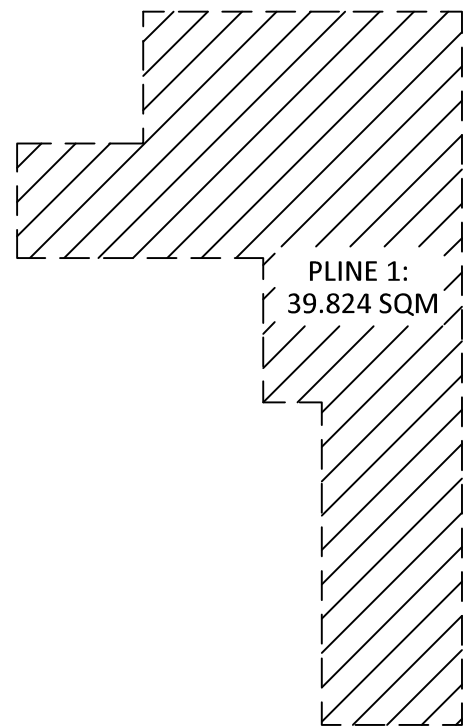

Sudheer Kumar

Digitally signed by Sudheer Kumar
Date: 2024.12.12 16:05:39
+05'30'

S.NO.	DIMENSION (M)	DIMENSION (M)	TOTAL (SQ.M.)
1	1.0 X	39.824 X	39.824
2	1.0 X	25.677 X	25.677
3	1.0 X	10.367 X	10.367
ADDITIONAL STILT AREA			75.868

Amit Varma

Digitally signed by Amit Varma
Date: 2024.12.12 14:44:17
+05'30'

FAR AREA DETAIL ON GROUND FLOOR:-

=GR.FLOOR F.A.R + ENTRANCE LOBBY + HANDICAP TOILET & VISITOR TOILET
=57.756+34.680 +32.978

= 125.406 SQ.M.

15% FACILITY FAR AREA DETAIL ON GROUND FLOOR:-

=(FIRESTAIRCASE)+(LIFT LOBBY)+(SER. SHAFT)
=(25.404)+(38.064)+(4.351)

= 67.819 SQ.M.

GROUND COVERAGE DETAIL :-

(F.A.R. AREA ON FIRST FLOOR)+(15% FACILITY AREA ON FIRST FLOOR) +(ENT. LOBBY)
+(HANDICAP TOILET & VISITOR TOILET)+ REFUGE AREA AT 18TH FLOOR
- COMMERCIAL OVERLAP

=(1068.468)+(67.819)+(32.978)+(42.809)+(15.050) -(95.541)

= 1,131.115 SQ.M.




STILTS AREA DETAIL FOR PARKING (NON FAR):-

=(GROUND COVERAGE+ADDITIONAL STILT AREA)-[(F.A.R. ON GROUND FLOOR)
+(15% FACILITY AREA) +COMMERCIAL OVERLAP]

=(1,116.065+75.868)-[(125.406+95.541)]

=(1,191.933)-[220.947]

=970.986 SQ.M.

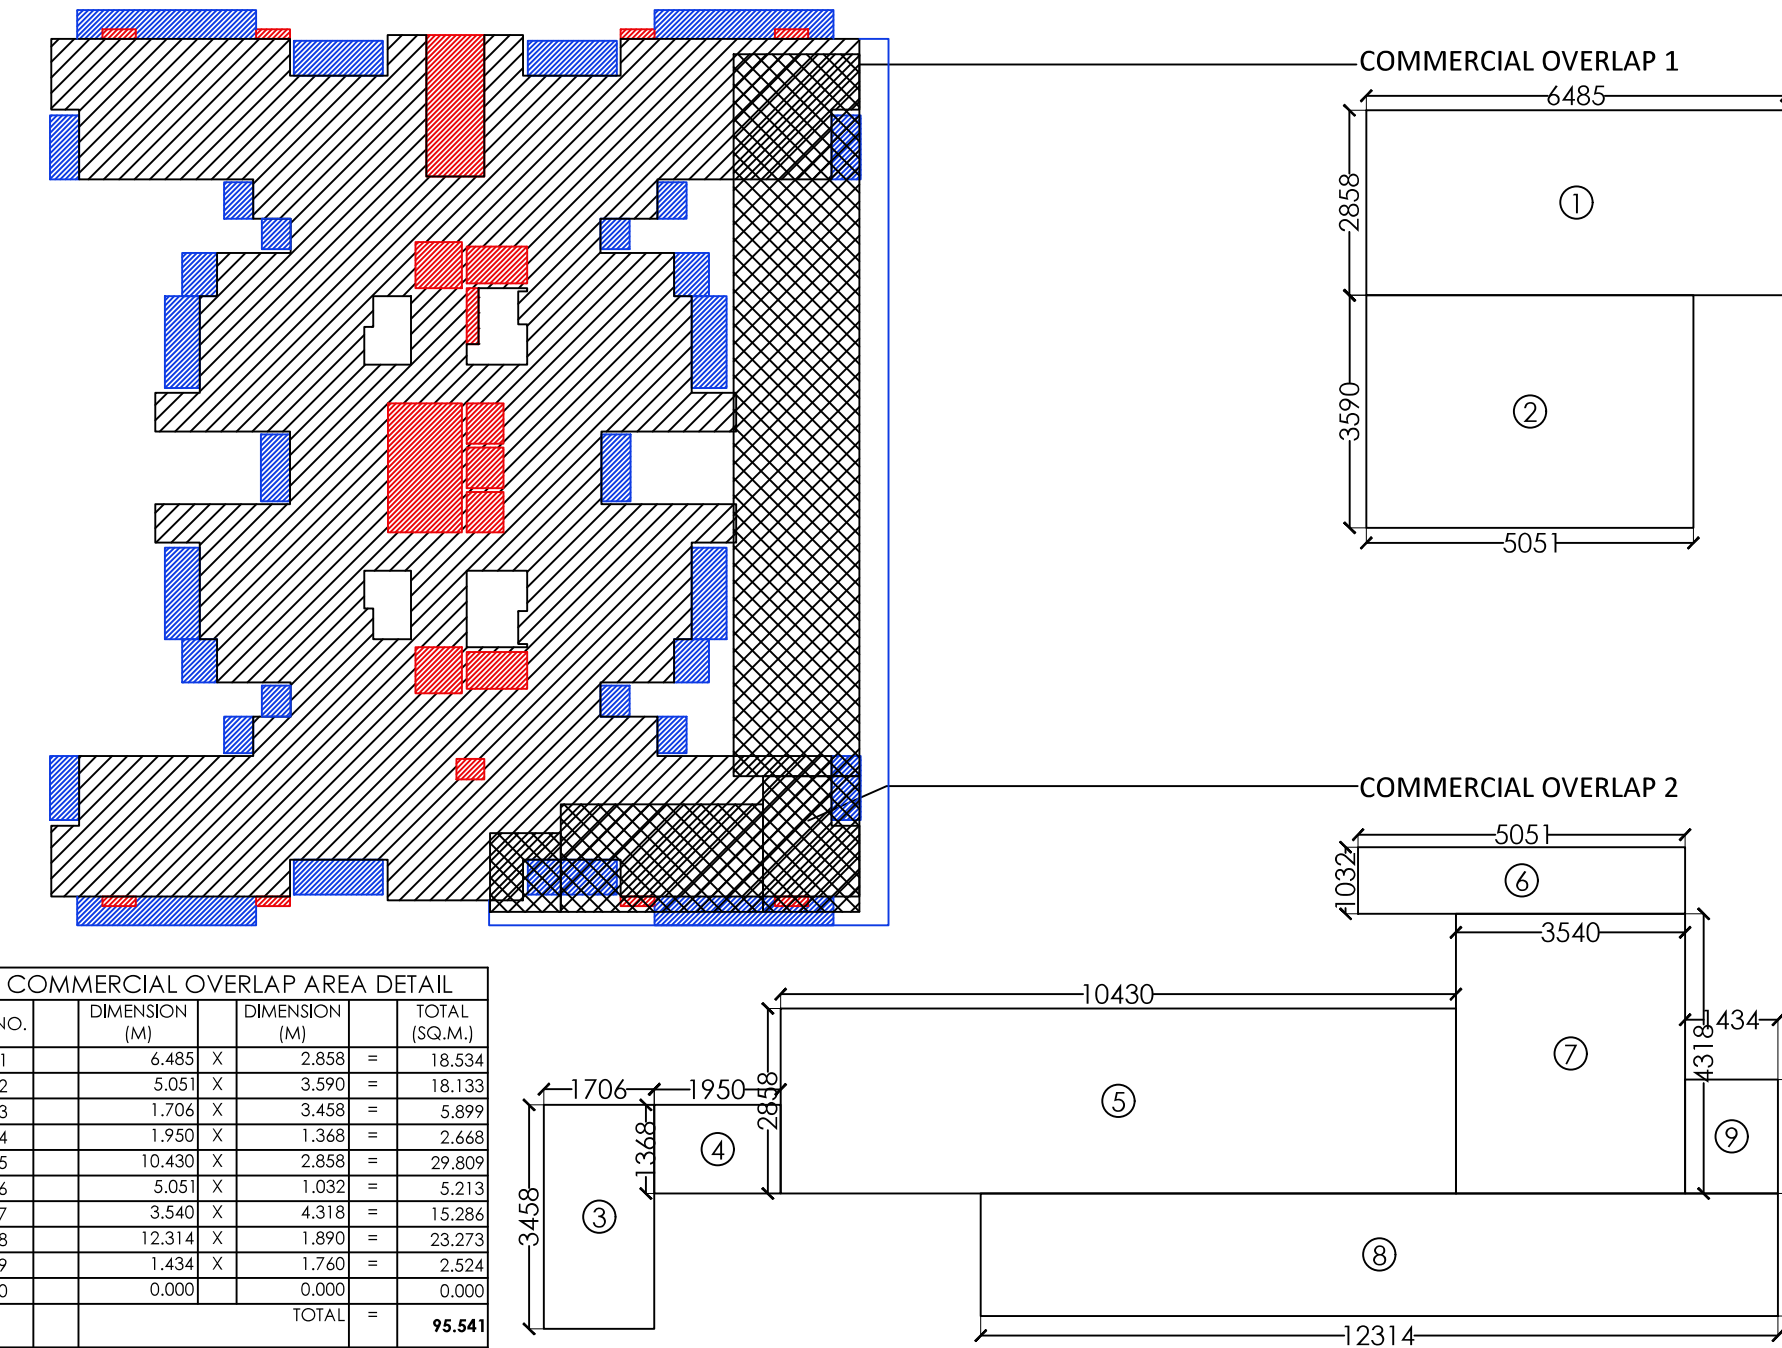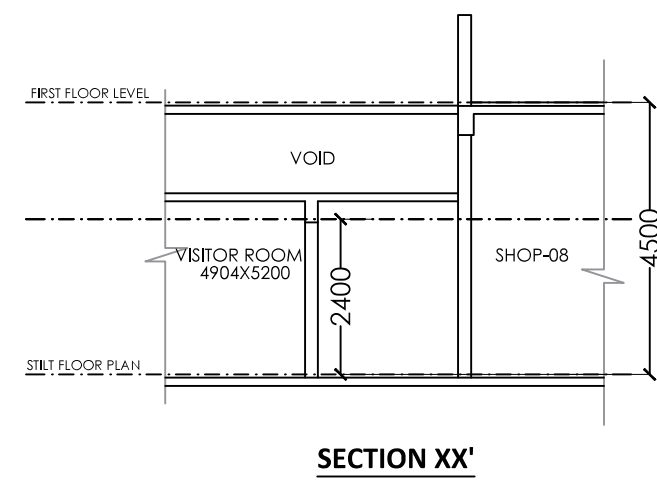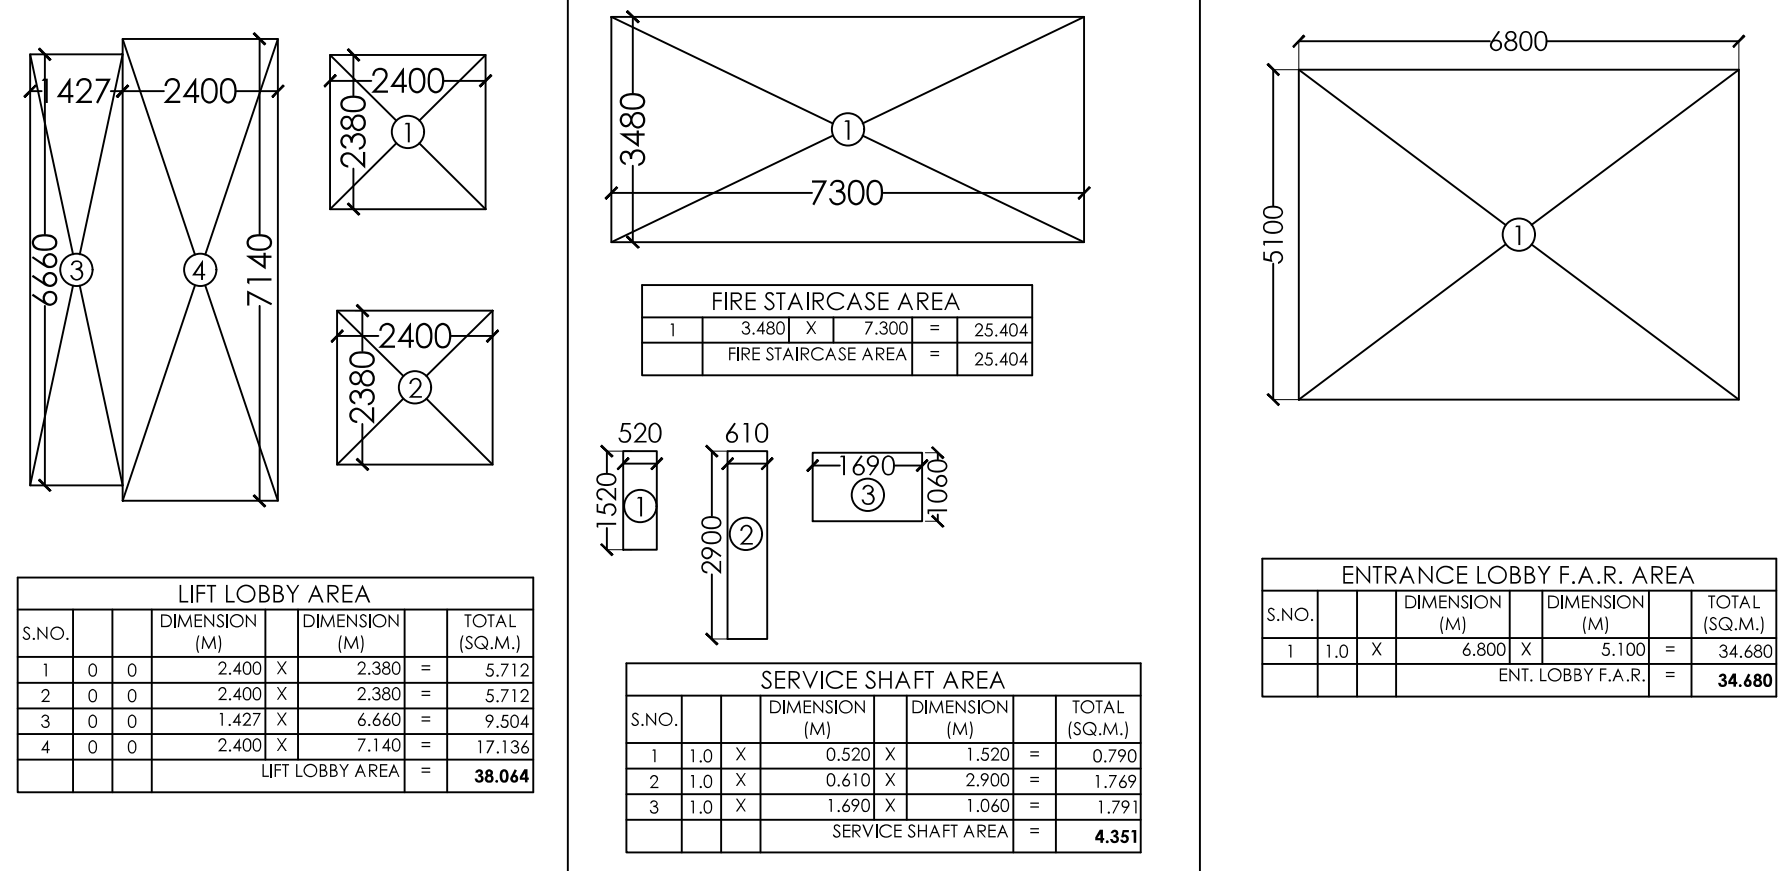


SCHEDULE OF DOOR & WINDOWS

S.NO.	TYPE	SIZE	CILL. LVL.	LTL. LVL.
1	D	750 X 2400	-	2400
2	D1	900 X 2400	-	2400
3	D2	1000 X 2400	-	2400
4	D3	1200 X 2400	-	2400
5	D4	940 X 2400	-	2400
6	DW	1500 X 2400	00/1050	2400
7	SD1	1500 X 2400	00	2400
8	SD2	1560 X 2400	00	2400
9	SD3	2400 X 2400	00	2400
10	W	600 X 1200	1200	2400
11	W1	1000 X 1650	750	2400

LEENU SAHGAL

Digitally signed by LEENU SAHGAL
Date: 2024.12.20 17:04:48 +05'30'

STILT FLOOR ENVELOPE :

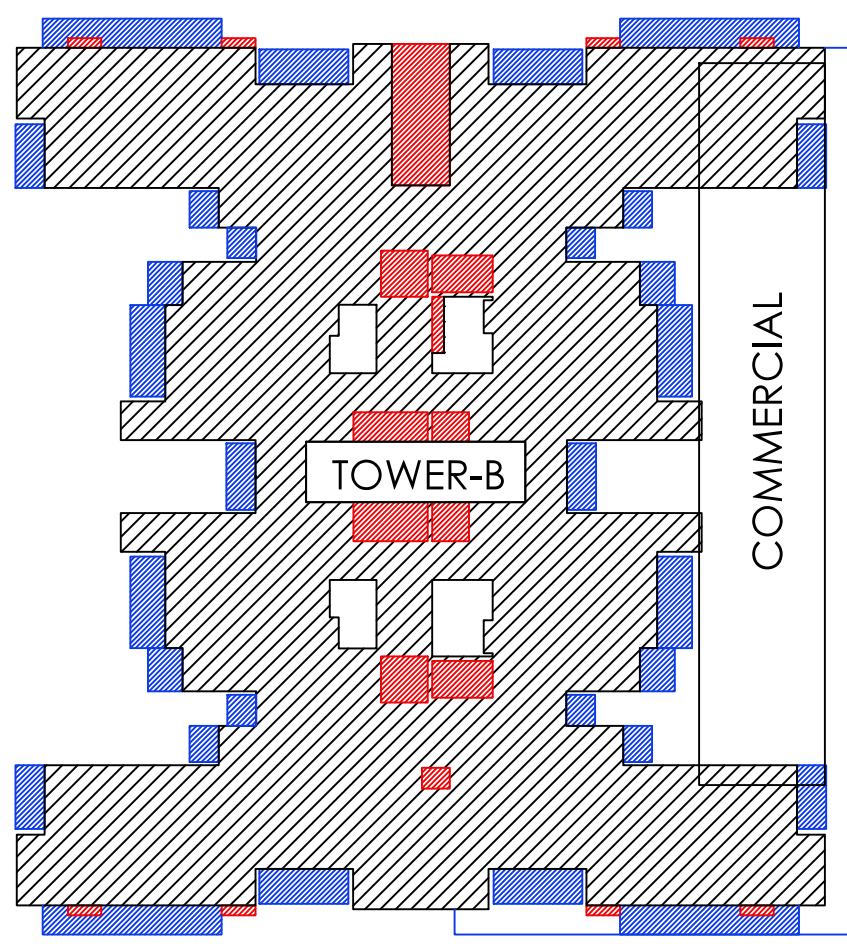

SIGNING AUTHORITY

SUNIL KUMAR RATHEE

Digitally signed by SUNIL KUMAR RATHEE
Date: 2024.12.10 16:50:42 +05'30'

ARCHITECT'S SIGN

Pankaj Nath Andley

Digitally signed by Pankaj Nath Andley
Date: 2024.12.10 16:42:23 +05'30'

REVISED SUBMISSION DRAWING

PROJECT:-
GROUP HOUSING FOR
M/S **DILIGENT BUILDER'S PVT. LTD**
PLOT NO.GH-15D,SECTOR-1
AT GREATER NOIDA. (U.P.)

DRG. TITLE:-
GROUND FLOOR PLAN & AREA DETAIL
(TOWER-B)


SCALE:-1:100
DLT.BY:-Mukesh

ARCHITECTS:-


P. N. ANDLEY B.ARCH. A.I.I.A.

ANDLEYS ASSOCIATES PVT. LTD.

ARCHITECTS 39 HOUSING SOCIETY
ENGINEERS N.D.S.E.-I
PLANNERS NEW DELHI - 110049

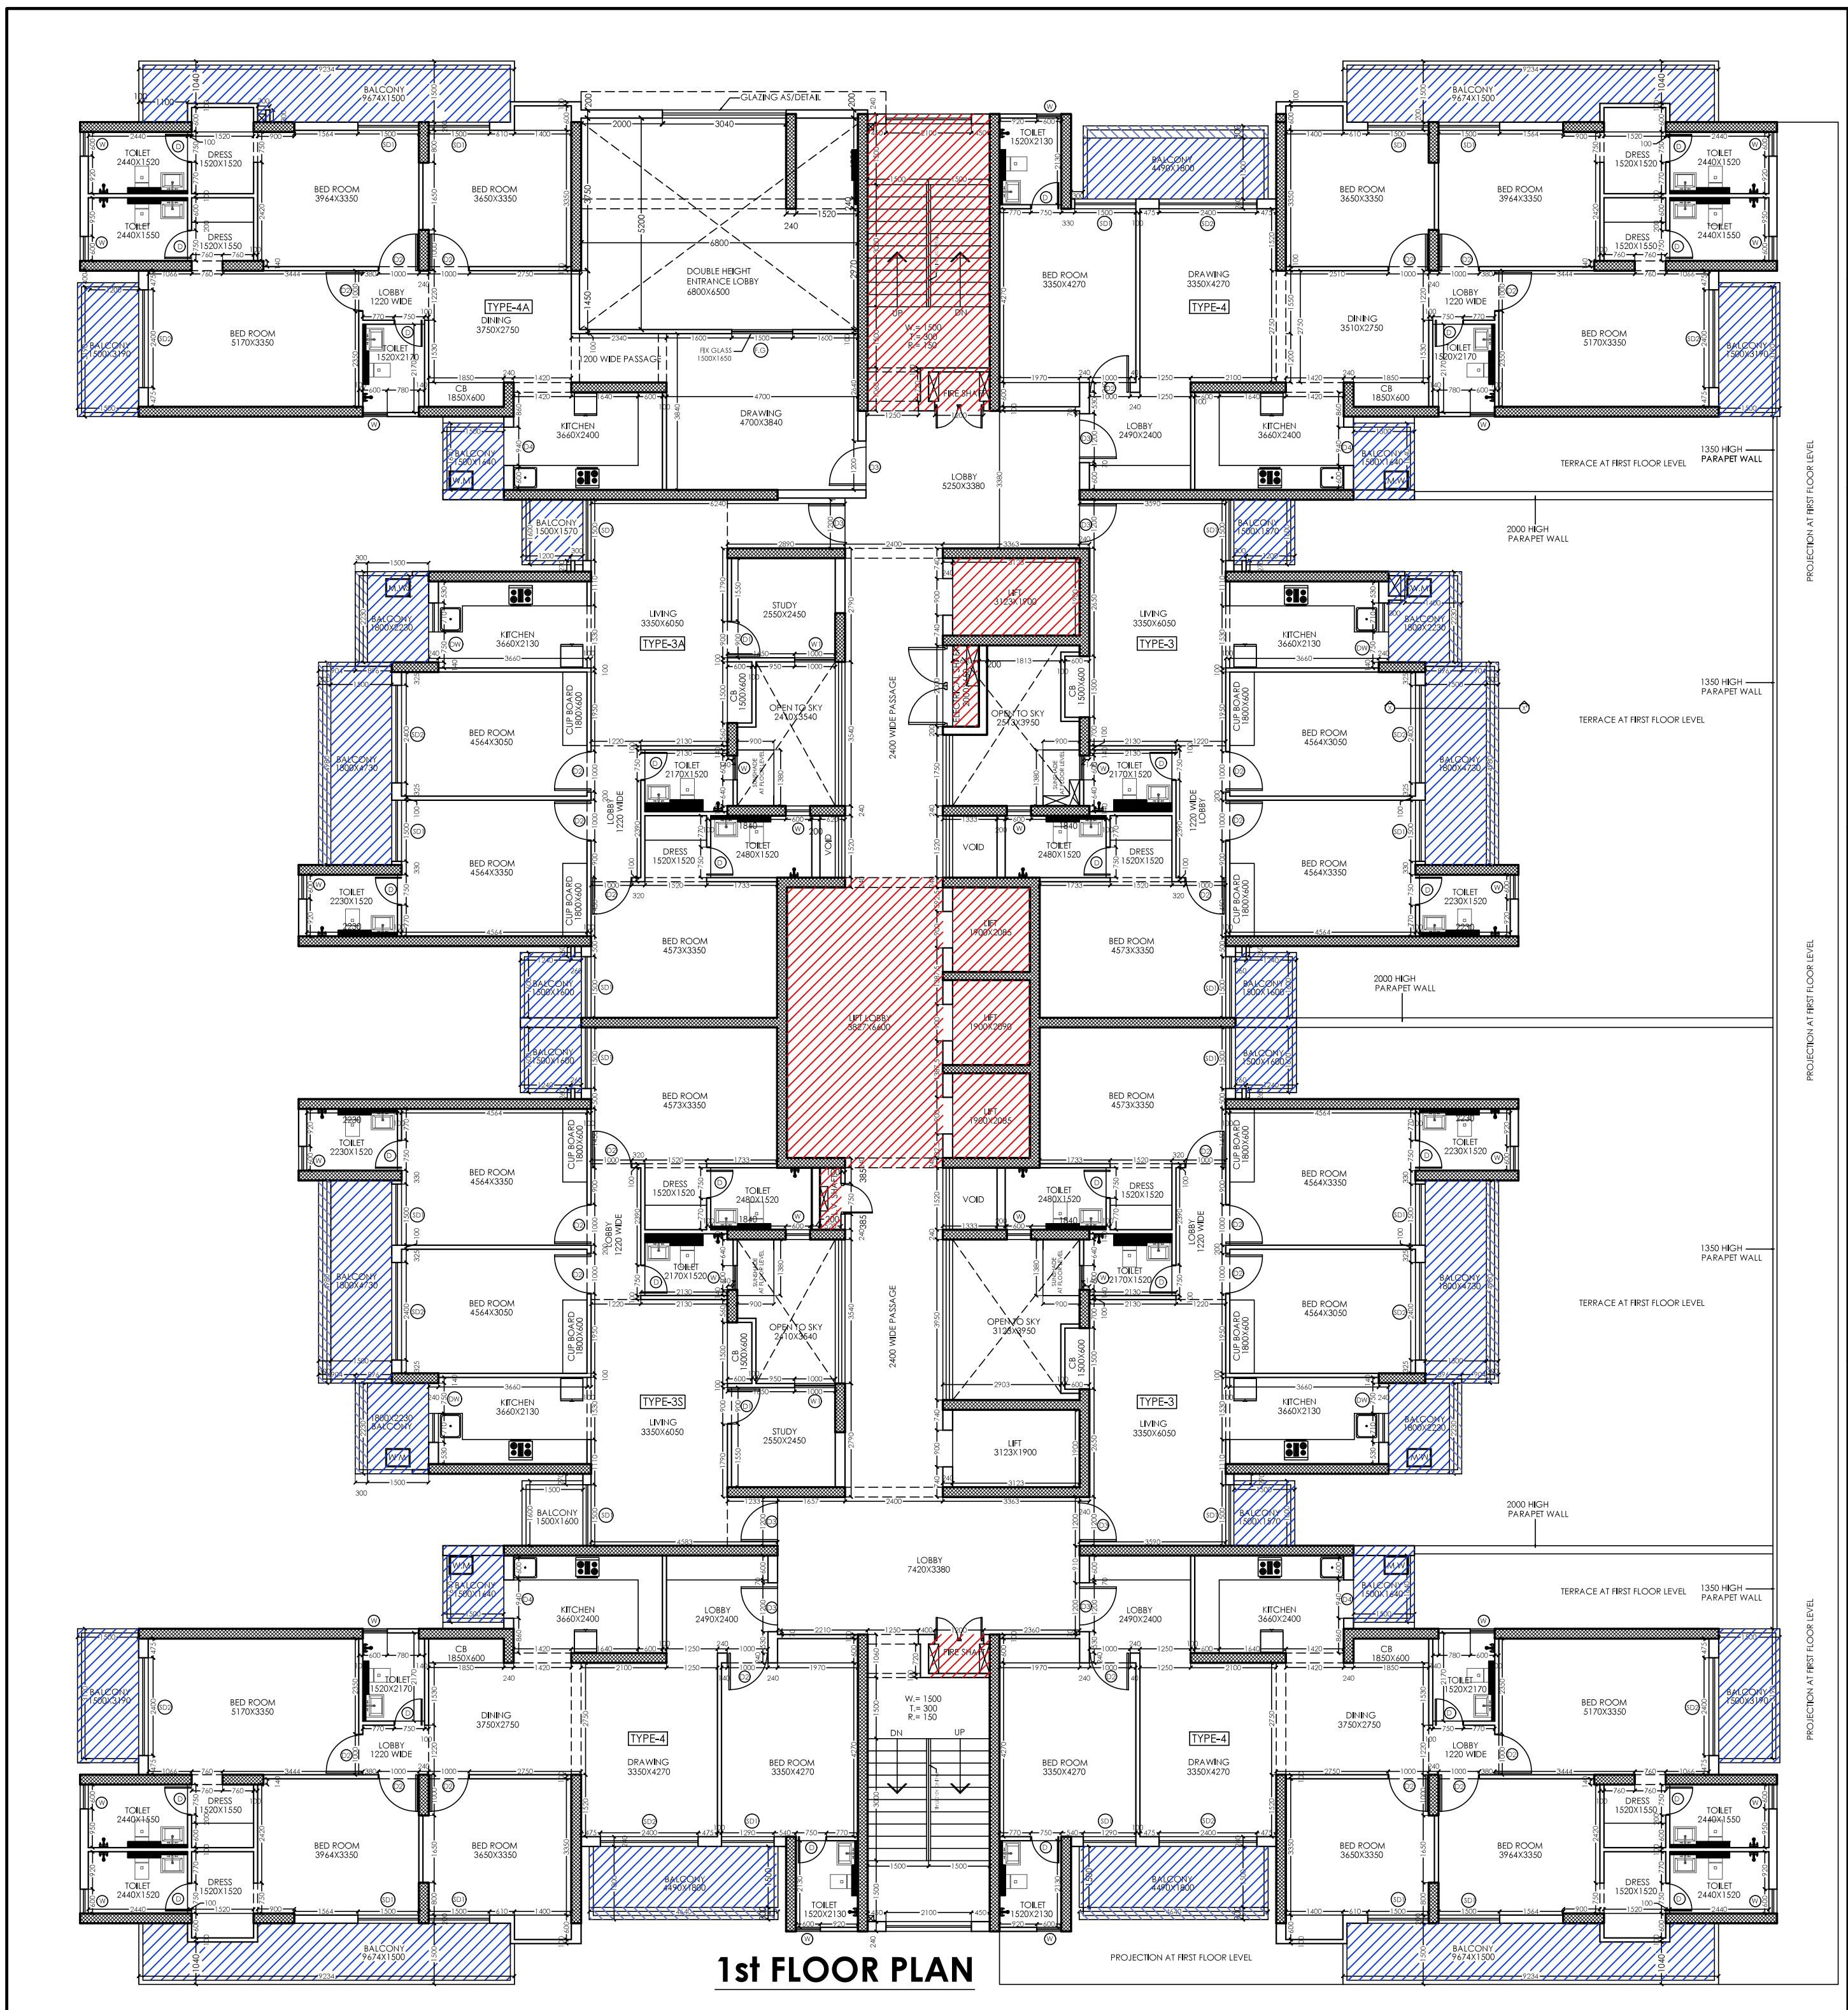


1st FLOOR PLAN

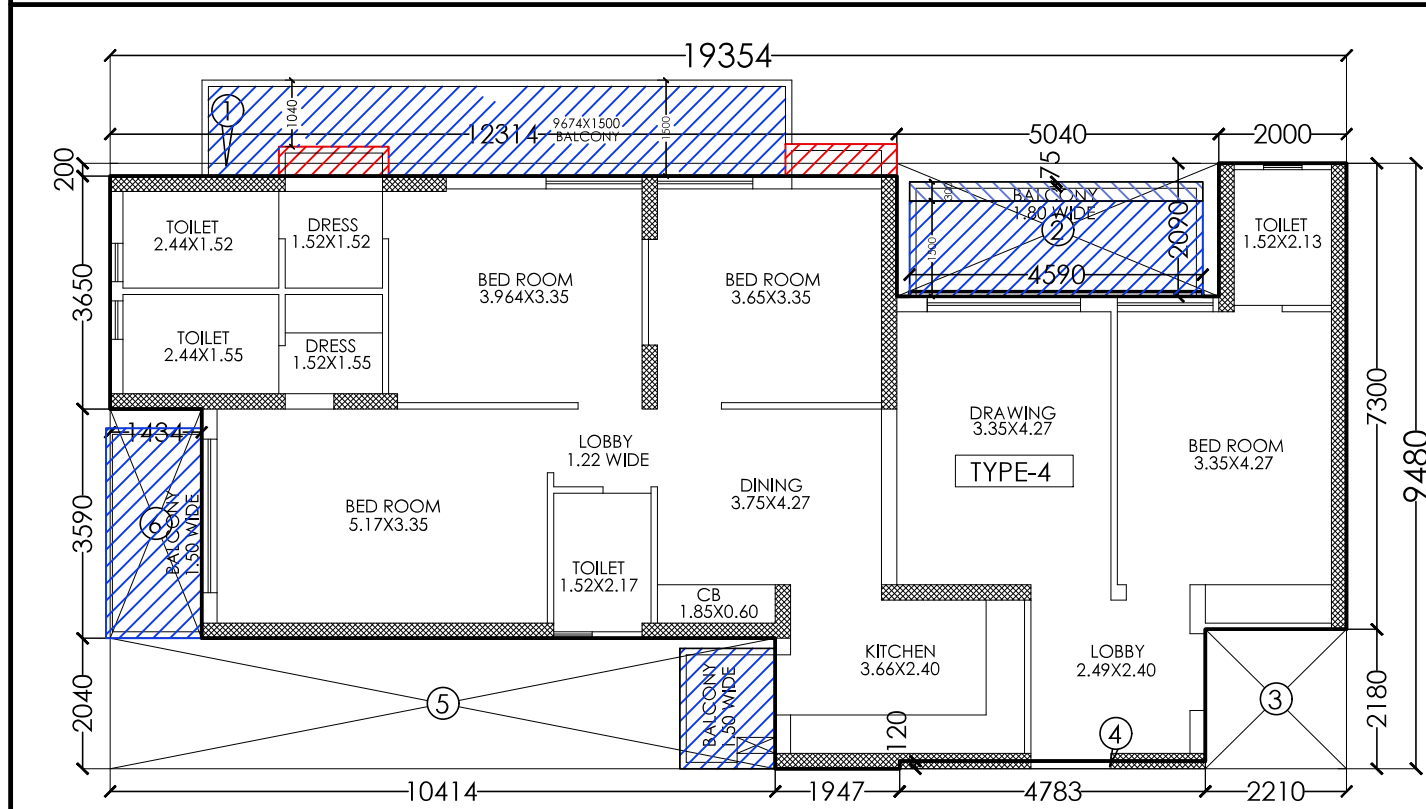


AREA DETAIL TYPE-4

TYPE 4 FAR AREA DETAIL			
A	19.354 X	9.480	= 183.476
F.A.R. AREA FOR BALCONY			
B	4.590 X	0.075	= 0.344
A + B			= 183.820
DEDUCTIONS			
S.NO.	DIMENSION (M)	DIMENSION (M)	TOTAL (SQ.M.)
1	12.314 X	0.200	= 2.463
2	5.040 X	2.090	= 10.534
3	2.210 X	2.180	= 4.818
4	4.783 X	0.120	= 0.574
5	10.414 X	2.040	= 21.245
6	1.434 X	3.590	= 5.140
TOTAL DEDUCTIONS =			44.781
NET FAR AREA =			139.039

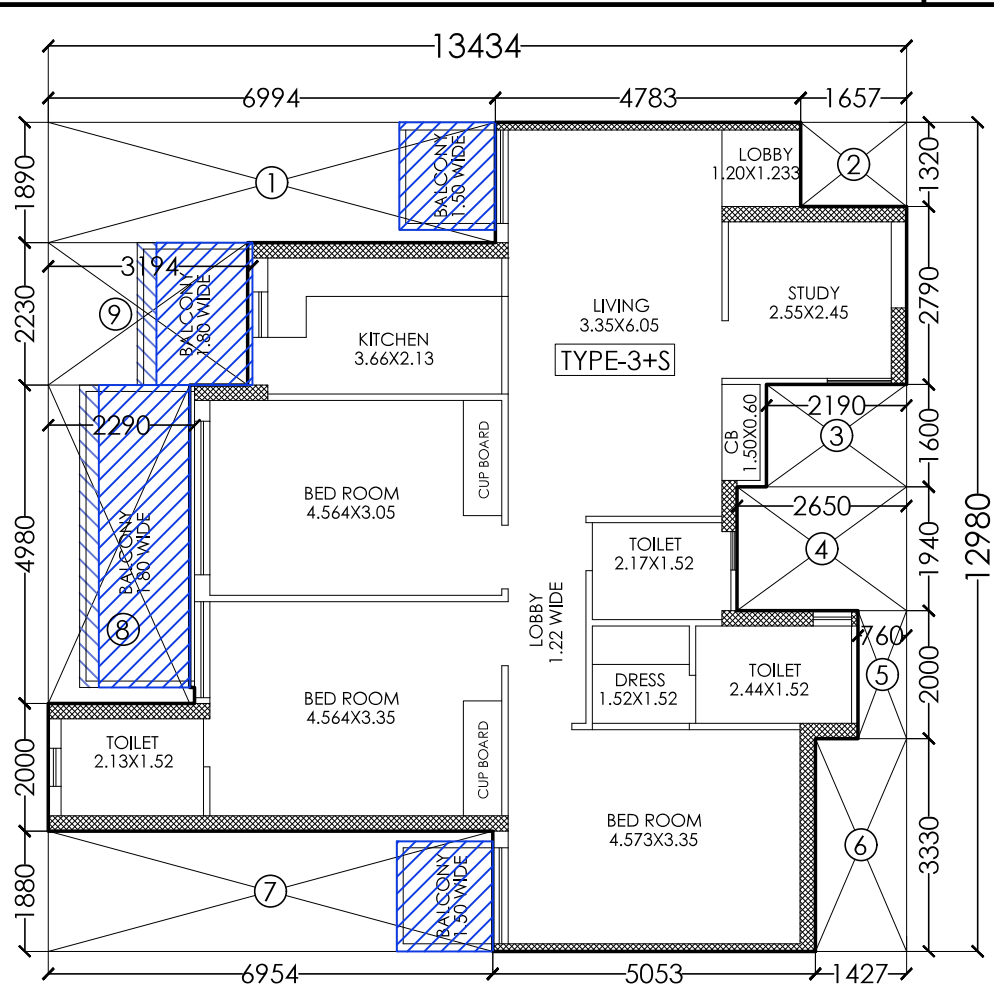

AREA DETAIL TYPE-3+S

TYPE 3+S FAR AREA DETAIL			
A	13.434 X	12.98	= 174.373
F.A.R. AREA FOR BALCONY			
B	4.98 X	0.075	= 0.374
C	2.23 X	0.075	= 0.167
A + B + C			= 174.914
DEDUCTIONS			
S.NO.	DIMENSION (M)	DIMENSION (M)	TOTAL (SQ.M.)
1	6.994 X	1.890	= 13.219
2	2.190 X	1.600	= 3.504
3	2.450 X	1.940	= 4.754
4	0.760 X	2.000	= 1.520
5	1.427 X	3.330	= 4.752
6	6.954 X	1.880	= 13.074
7	2.290 X	4.980	= 11.404
TOTAL DEDUCTIONS =			59.736
NET FAR AREA =			115.178

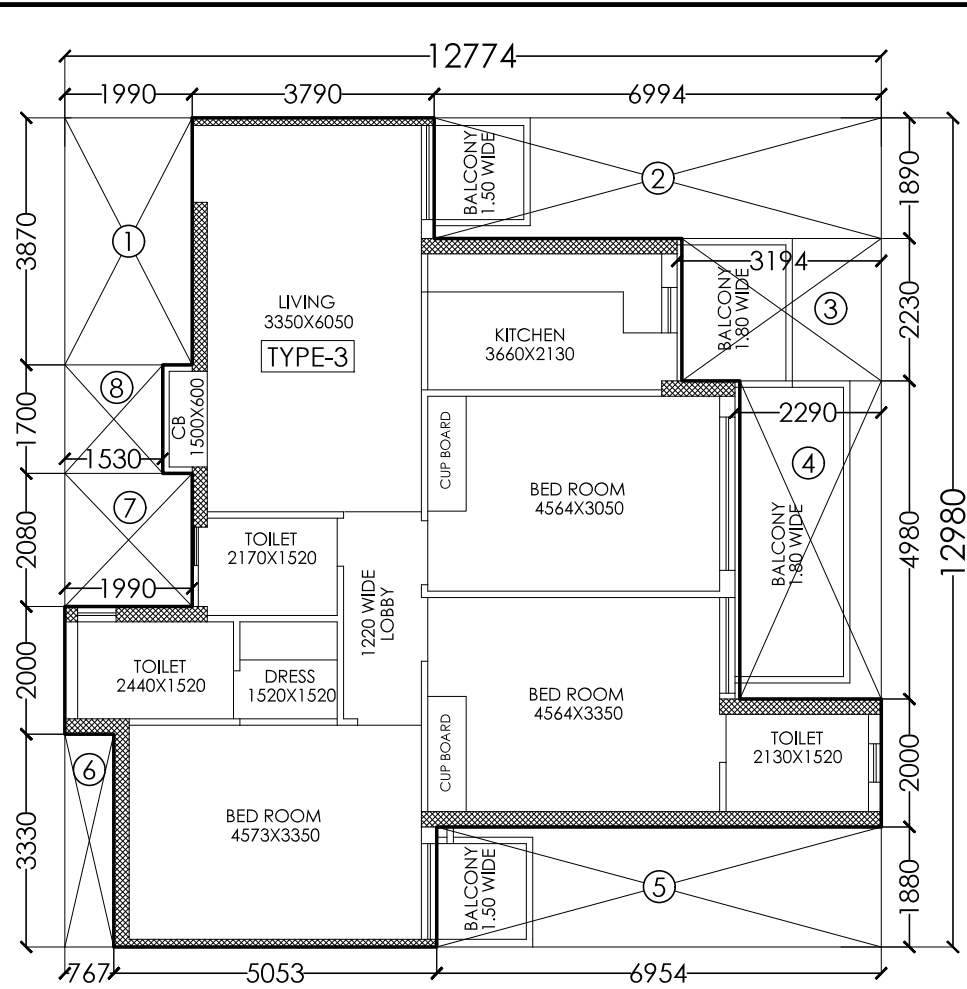

AREA DETAIL TYPE-3

TYPE 3 FAR AREA DETAIL			
A	12.774 X	12.98	= 165.807
F.A.R. AREA FOR BALCONY			
B	4.98 X	0.075	= 0.374
C	2.23 X	0.075	= 0.167
A + B + C			= 166.347
DEDUCTIONS			
S.NO.	DIMENSION (M)	DIMENSION (M)	TOTAL (SQ.M.)
1	1.990 X	3.870	= 7.701
2	6.994 X	1.890	= 13.219
3	3.194 X	2.230	= 7.123
4	2.290 X	4.980	= 11.404
5	6.954 X	1.880	= 13.074
6	0.761 X	3.330	= 2.544
7	1.990 X	2.080	= 4.139
8	1.530 X	1.700	= 2.601
TOTAL DEDUCTIONS =			61.815
NET FAR AREA =			104.5330

F.A.R. AREA DETAIL ON TYPICAL (1st) FLOOR:-

=(TYPE-4X3)+(TYPE-3SX2)+(TYPE 3)+(TYPE-4A)+(TYPE 3A)
+(CIR. AREA AT ONE FLOOR)

=(139.039X3)+(112.991X2)+(104.533)+(119.220)+(115.178)
+(95.553)

=(417.117)+(225.982)+(104.533)+(119.220)+(115.178)+(95.553)

= 1077.583 SQ.M.


15% FACILITY FAR AREA DETAIL ON TYPICAL (2nd TO 21st) FLOOR:-

=(FIRESTAIRCASE)+(LIFT LOBBY)+(LIFT WELL)+(SERVICE SHAFT)


+(CUP BOARD (4X4))

=(21.90)+(38.064)+(23.761)+(4.096)+(2.076X4)


=(21.90)+(38.064)+(23.761)+(4.096)+(8.304) = 96.125 SQ.M.

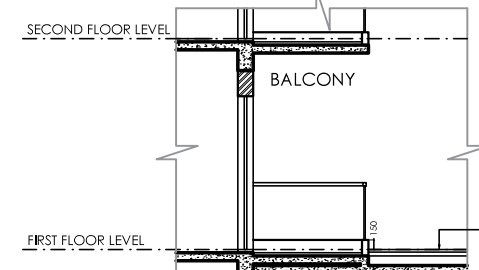


SECTION XX'

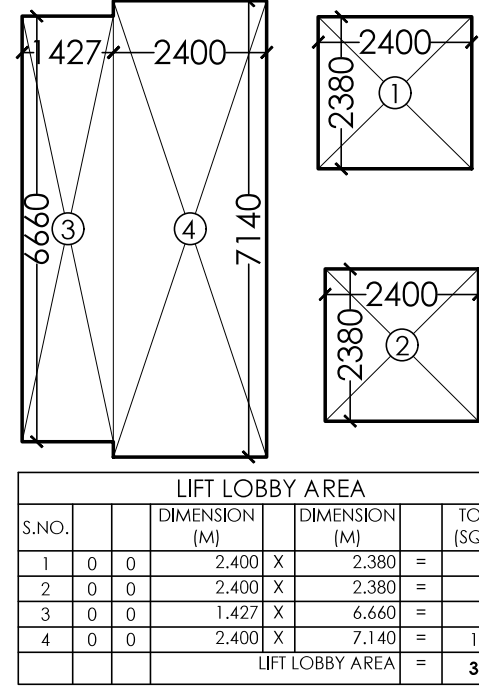


LIFT LOBBY AREA			
S.NO.	DIMENSION (M)	DIMENSION (M)	TOTAL (SQ.M.)
1	0	0	2.400 X 2.380 = 5.712
2	0	0	2.400 X 2.380 = 5.712
3	0	0	1.427 X 6.660 = 9.504
4	0	0	2.400 X 7.160 = 17.184
LIFT LOBBY AREA =			38.064

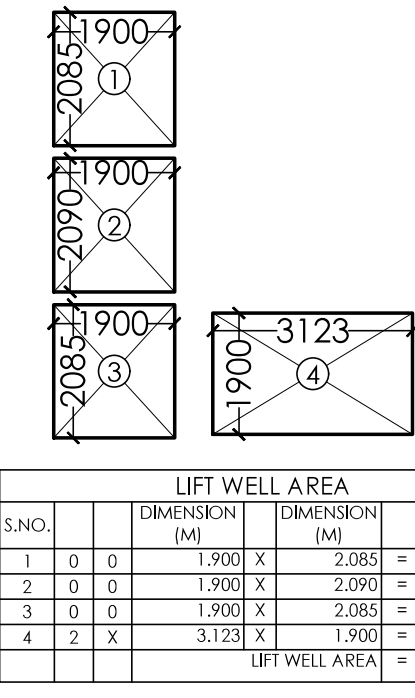

LIFT WELL AREA			
S.NO.	DIMENSION (M)	DIMENSION (M)	TOTAL (SQ.M.)
1	0	0	1.900 X 2.085 = 3.961
2	0	0	1.900 X 2.090 = 3.971
3	0	0	1.900 X 2.085 = 3.961
4	2	2	3.123 X 1.900 = 11.847
LIFT WELL AREA =			23.761

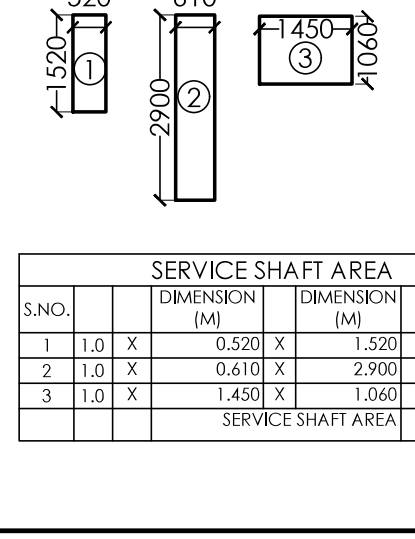

SERVICE SHAFT AREA			
S.NO.	DIMENSION (M)	DIMENSION (M)	TOTAL (SQ.M.)
1	1.0	0.520	X 0.520 = 0.260
2	1.0	0.610	X 2.900 = 1.749
3	1.0	1.450	X 1.060 = 1.337
SERVICE SHAFT AREA =			4.096

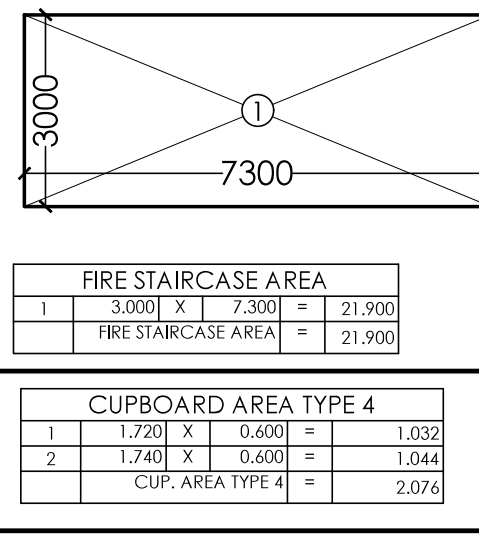



FIRE STAIRCASE AREA			
1	3.000 X	7.300	= 21.900
FIRE STAIRCASE AREA =			21.900

CUPBOARD AREA TYPE 4			
1	1.720 X	0.600	= 1.032
2	1.740 X	0.600	= 1.044
CUP. AREA TYPE 4 =			2.076

LEENU SAHGAL
Digitally signed by LEENU SAHGAL
Date: 2024.12.20 17:05:39 +05'30'

AREA DETAIL TYPE-4A

TYPE 4A FAR AREA DETAIL			
A	19.354 X	9.480	= 183.476
DEDUCTIONS			
S.NO.	DIMENSION (M)	DIMENSION (M)	TOTAL (SQ.M.)
1	12.314 X	0.200	= 2.463
2	1.434 X	5.630	= 8.073
3	8.980 X	2.040	= 18.319
4	6.800 X	0.120	= 0.816
5	2.800 X	5.100	= 14.280
TOTAL DEDUCTIONS =			64.255
NET FAR AREA =			119.221

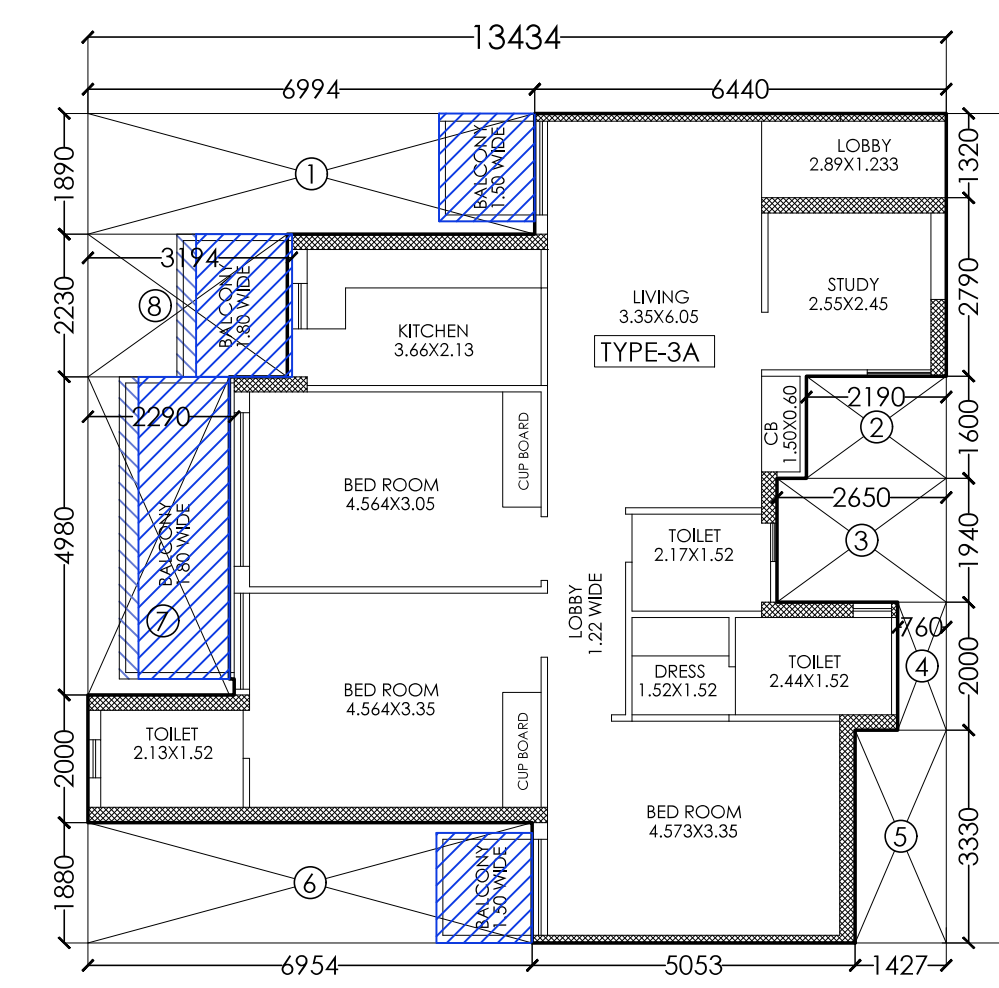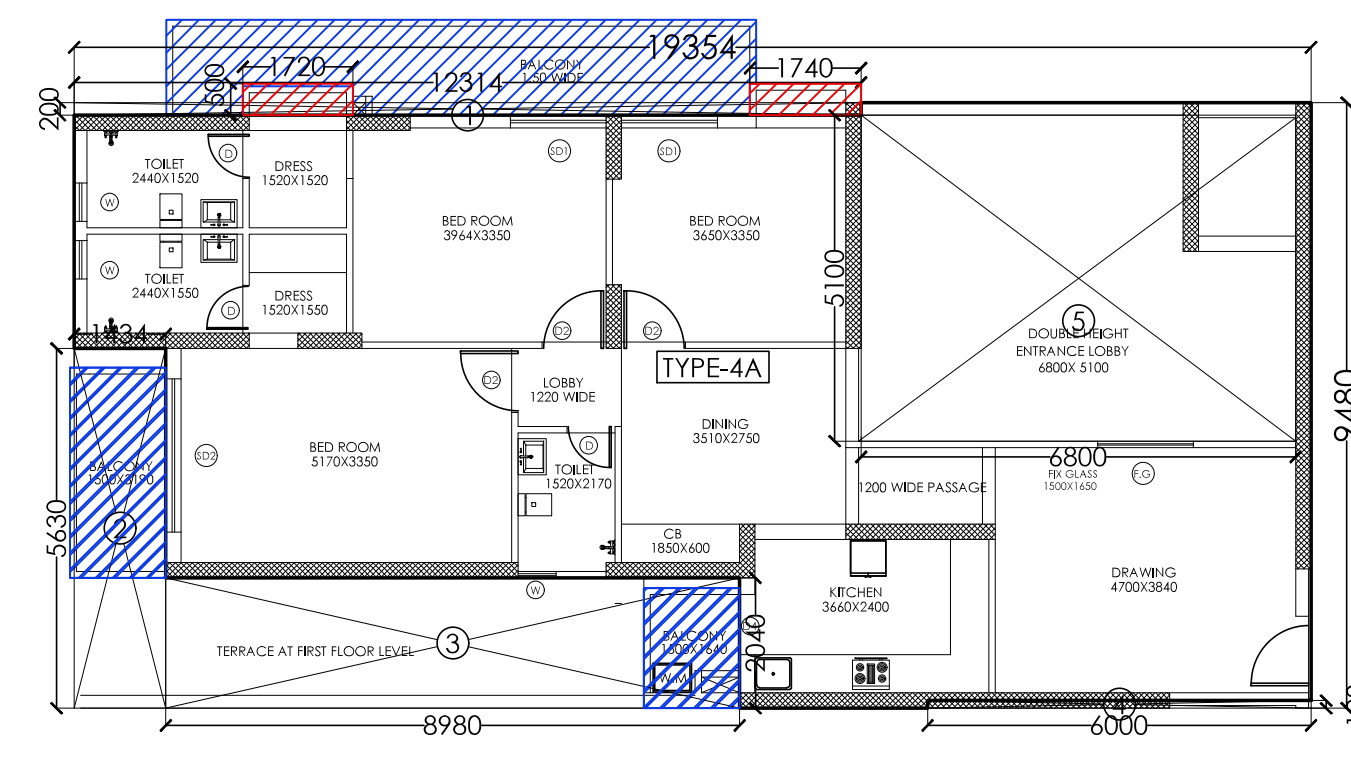

Sudheer Kumar


Digitally signed by Sudheer Kumar
Date: 2024.12.12 16:06:00 +05'30'

AREA DETAIL TYPE-3A

TYPE 3A FAR AREA DETAIL			
A	13.434 X	12.98	= 174.373
F.A.R. AREA FOR BALCONY			
B	4.98 X	0.075	= 0.374
C	2.23 X	0.075	= 0.167
A + B + C			= 174.914
DEDUCTIONS			
S.NO.	DIMENSION (M)	DIMENSION (M)	TOTAL (SQ.M.)
1	6.994 X	1.890	= 13.219
2	2.190 X	1.600	= 3.504
3	2.450 X	1.940	= 4.754
4	0.760 X	2.000	= 1.520
5	1.427 X	3.330	= 4.752
6	6.954 X	1.880	= 13.074
7	2.290 X	4.980	= 11.404
TOTAL DEDUCTIONS =			59.736
NET FAR AREA =			115.178

Amit Varma
Digitally signed by Amit Varma
Date: 2024.12.12 14:44:47 +05'30'

SCHEDULE OF DOOR & WINDOWS					
S.NO.	TYPE	SIZE	CILL. LVL.	LTL. LVL.	
1	D	750 X 2400	-	2400	
2	D1	900 X 2400	-	2400	
3	D2	1000 X 2400	-	2400	
4	D3	1200 X 2400	-	2400	
5	D4	940 X 2400	-	2400	
6	D5	1250 X 2400	-	2400	
7	DW	1460 X 2400	00/1050	2400	
8	SD1	1500 X 2400	00	2400	
9	SD2	2400 X 2400	00	2400	
10	W	600 X 1200	1200	2400	
11	W1	1000 X 1650	750	2400	
12	W2	840 X 1350	1050	2400	
13	W3	1800 X 1350	1050	2400	
14	W4	900 X 1350	1050	2400	
15	W5	600 X 1350	1050	2400	

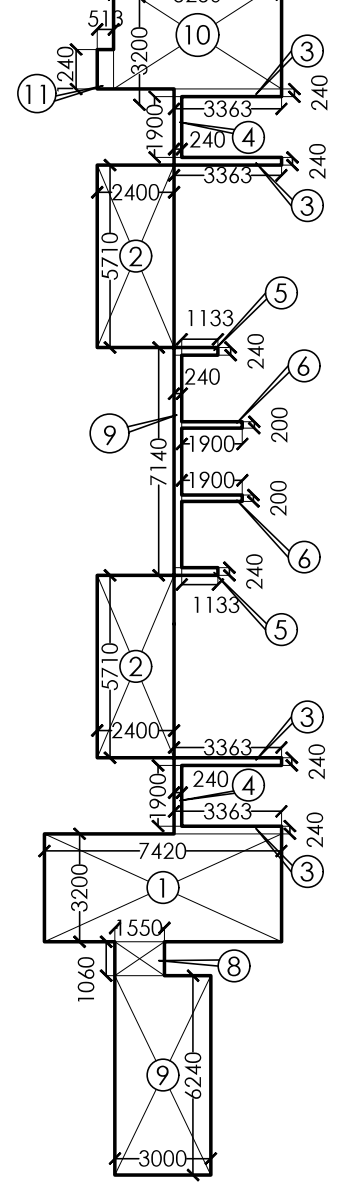

CIRCULATION AREA DETAIL AT TYPICAL FLOORS					
S.NO.	DIMENSION (M)	DIMENSION (M)	NOS.	TOTAL (SQ.M.)	
1	0	0	7.420 X 3.200 X 1	= 23.744	
2	0	0	2.400 X 5.710 X 2	= 27.408	
3	0	0	3.363 X 0.240 X 4	= 3.228	
4	0	0	0.240 X 1.900 X 2	= 0.912	
5	0	0	1.133 X 0.240 X 2	= 0.544	
6	0	0	1.900 X 0.200 X 2	= 0.760	
7	0	0	1.350 X 1.060 X 1	= 1.443	
8	0	0	3.000 X 6.240 X 1	= 18.720	
9	0	0	0.240 X 7.140 X 1	= 1.714	
10	0	0	5.082 X 3.200 X 1	= 16.262	
11	0	0	0.513 X 1.260 X 1	= 0.646	
FAR AREA				= 95.553	

SIGNING AUTHORITY

SUNIL KUMAR RATHEE

Digitally signed by SUNIL KUMAR RATHEE
Date: 2024.12.10 16:50:16 +05'30'

ARCHITECT'S SIGN

Pankaj Nath Andley

Digitally signed by Pankaj Nath Andley
Date: 2024.12.10 16:42:39 +05'30'

REVISED SUBMISSION DRAWING

GROUP HOUSING FOR
M/S **DILIGENT BUILDER'S PVT. LTD**
PLOT NO.GH-15D,SECTOR-1
AT GREATER NOIDA. (U.P.)

1st FLOOR PLAN & AREA DETAIL
(TOWER-B)

SCALE:-1:100 DRG. NO.:10


DLT.BY:-Mukesh DATE:-27/11/2024

ARCHITECTS:-

P. N. ANDLEY B.ARCH. A.I.I.A.

ANDLEYS ASSOCIATES PVT. LTD.

ARCHITECTS ENGINEERS PLANNERS
39 HOUSING SOCIETY N.D.S.E-I NEW DELHI - 110049

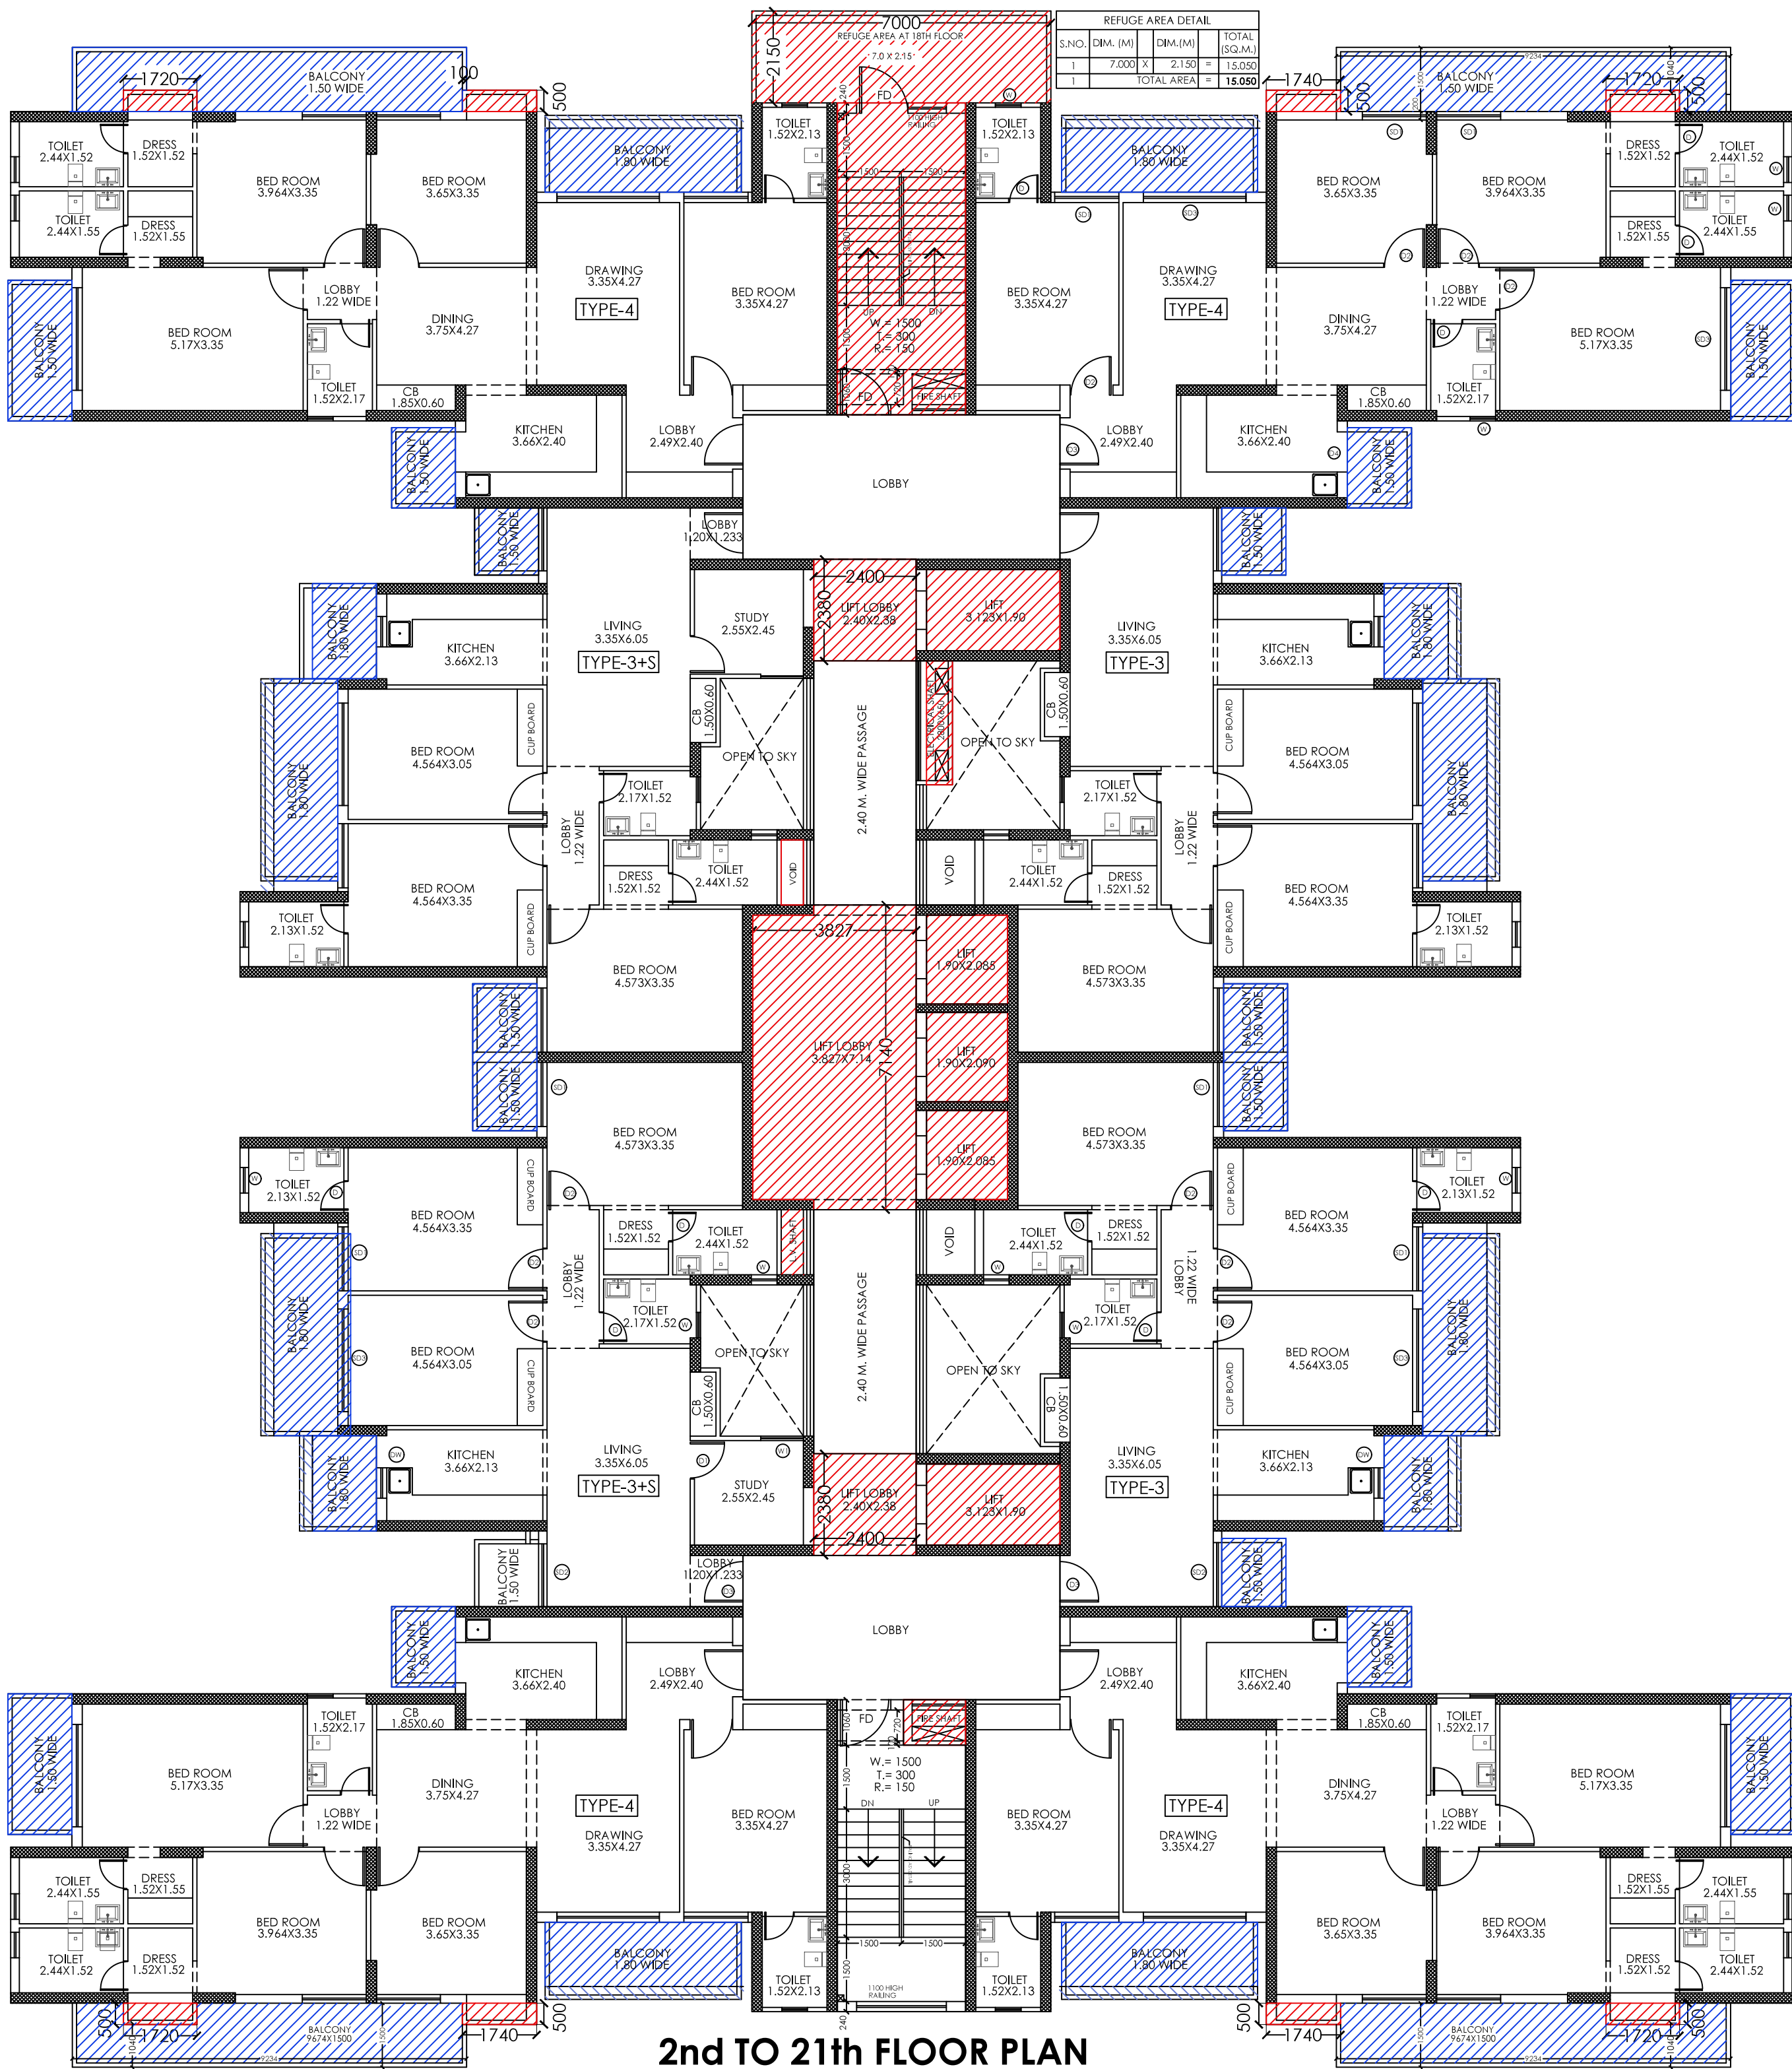

2nd TO 21th FLOOR PLAN

F.A.R. AREA DETAIL ON TYPICAL (2nd TO 21ST) FLOOR:-

=(TYPE-4X4)+(TYPE-35X2)+(TYPE 3X2)+(CIR. AREA AT ONE FLOOR)

=(139.039X4)+(112.991X2)+(104.533X2)+(102.417)

=(556.156)+(225.982)+(209.06)+(102.417) = **1093.615 SQ.M.**

15% FACILITY FAR AREA DETAIL ON TYPICAL (2nd TO 21st) FLOOR:-

=(FIRESTAIRCASE)+(LIFT LOBBY)+(LIFT WELL)+(SERVICE SHAFT)

+ [CUP BOARD (4X4)]

=(21.90)+(38.064)+(23.761)+(4.096)+(2.076X4)

=(21.90)+(38.064)+(23.761)+(4.096)+(8.304) = **96.125 SQ.M.**

15% FACILITY FAR AREA DETAIL ON TYPICAL (18TH) FLOOR:-


=(FIRESTAIRCASE)+(LIFT LOBBY)+(LIFT WELL)+(SERVICE SHAFT)

+ [CUP BOARD (4X4)]+ REFUGE AREA AT 18TH FLOOR


=(21.90)+(38.064)+(23.761)+(4.096)+(2.076X4)+(15.050)

=(21.90)+(38.064)+(23.761)+(4.096)+(8.304) = **111.175 SQ.M.**


REFUGE AREA DETAIL:-

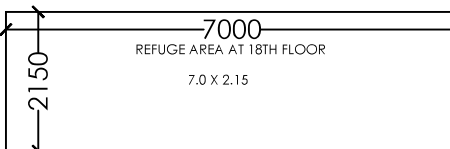


S.NO.	QTY.	AREA (SQ.M.)	TOTAL (SQ.M.)
1	7.000 X 2.150	15.050	15.050
TOTAL AREA =			15.050

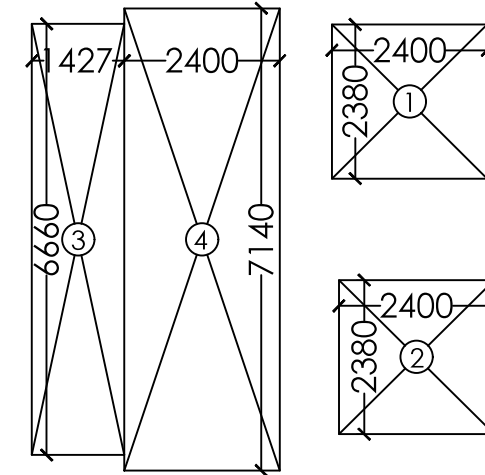

S.NO.	QTY.	DIMENSION (M)	DIMENSION (M)	TOTAL (SQ.M.)
1	0	0	2.400 X 2.380	= 5.712
2	0	0	2.400 X 2.380	= 5.712
3	0	0	1.427 X 6.640	= 9.504
4	0	0	2.400 X 7.140	= 17.136
LIFT LOBBY AREA =			38.064	

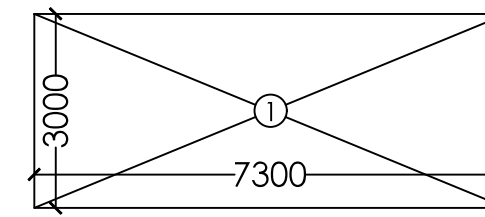


S.NO.	QTY.	DIMENSION (M)	DIMENSION (M)	TOTAL (SQ.M.)
1	3.000 X 7.300	=	21.900	
FIRE STAIRCASE AREA =			21.900	

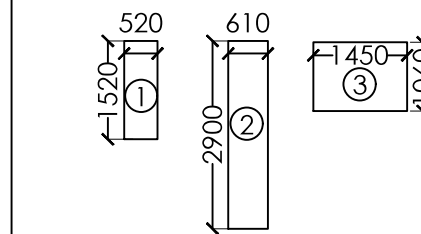


S.NO.	QTY.	DIMENSION (M)	DIMENSION (M)	TOTAL (SQ.M.)
1	1.0	X	0.520 X 1.520	= 0.790
2	1.0	X	0.610 X 2.900	= 1.769
3	1.0	X	1.450 X 1.040	= 1.513
SERVICE SHAFT AREA =			4.076	

S.NO.	QTY.	DIMENSION (M)	DIMENSION (M)	TOTAL (SQ.M.)
1	1.720 X 0.600	=	1.032	
2	1.740 X 0.600	=	1.044	
CUPBOARD AREA TYPE 4 =			2.076	

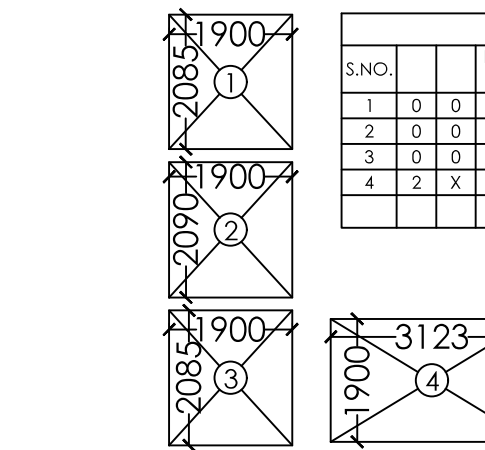

S.NO.	QTY.	DIMENSION (M)	DIMENSION (M)	TOTAL (SQ.M.)
1	0	0	1.900 X 2.085	= 3.961
2	0	0	1.900 X 2.090	= 3.971
3	0	0	1.900 X 2.085	= 3.961
4	2	X	3.123 X 1.900	= 11.867
LIFT WELL AREA =			23.761	

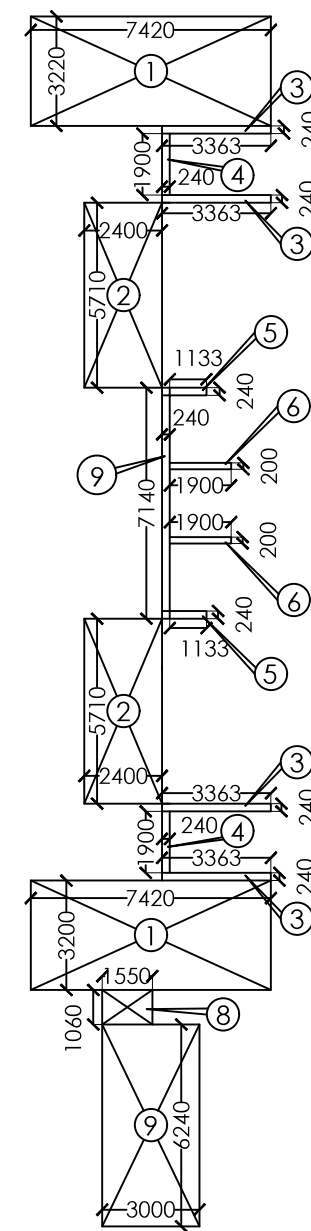

CIRCULATION AREA DETAIL AT TYPICAL FLOORS					
S.NO.		DIMENSION (M)	DIMENSION (M)	NOS.	TOTAL (SQ.M.)
1	0	0	7.420 X 3.300	2	= 47.48
2	0	0	2.400 X 5.710	2	= 27.40
3	0	0	3.363 X 0.240	4	= 3.22
4	0	0	0.240 X 1.900	2	= 0.91
5	0	0	1.133 X 0.240	2	= 0.54
6	0	0	1.900 X 0.200	2	= 0.76
7	0	0	1.550 X 1.040	1	= 1.62
8	0	0	3.000 X 6.240	1	= 18.72
9	0	0	0.240 X 7.140	1	= 1.71
FAR AREA					102.41

S.NO.	TYPE	SIZE	CILL. LVL.	LTL. LVL.
1	D	750 X 2400	-	2400
2	D1	900 X 2400	-	2400
3	D2	1000 X 2400	-	2400
4	D3	1200 X 2400	-	2400
5	D4	940 X 2400	-	2400
6	DW	1500 X 2400	00/1050	2400
7	SD1	1500 X 2400	00	2400
8	SD2	1560 X 2400	00	2400
9	SD3	2400 X 2400	00	2400
10	W	600 X 1200	1200	2400
11	W1	1000 X 1650	750	2400

LEENU SAHGA L

Digitally signed by LEENU SAHGA L
Date: 2024.12.20 17:07:26 +05'30'

Sudheer Kumar

Digitally signed by Sudheer Kumar
Date: 2024.12.12 16:06:22 +05'30'

Amit Varma

Digitally signed by Amit Varma
Date: 2024.12.12 14:45:23 +05'30'

SIGNING AUTHORITY

SUNIL KUMAR RATHEE

Digitally signed by SUNIL KUMAR RATHEE
Date: 2024.12.10 16:49:41 +05'30'

ARCHITECT'S SIGN

Pankaj Nath Andley

Digitally signed by Pankaj Nath Andley
Date: 2024.12.10 16:43:11 +05'30'

REVISED SUBMISSION DRAWING

PROJECT:-
GROUP HOUSING FOR
M/S **DILIGENT BUILDER'S PVT. LTD**
PLOT NO.GH-15D,SECTOR-1
AT GREATER NOIDA. (U.P.)

DRG. TITLE:-
2nd TO 21th FLOOR PLAN & AREA DETAIL
(TOWER-B)

SCALE:-1:100

DLT.BY:-Mukesh

ARCHITECTS:-
P. N. ANDLEY B.ARCH. A.I.I.A.

ANDLEYS ASSOCIATES PVT. LTD.

ARCHITECTS HOUSING SOCIETY ENGINEERS N.D.S.E.-I PLANNERS NEW DELHI - 110049

AREA DETAIL TYPE-4

TYPE 4 FAR AREA DETAIL				
A	19.354 X	9.48	=	183.472
F.A.R. AREA FOR BALCONY				
B	4.590 X	0.075	=	0.344
	A +	B	=	183.820
DEDUCTIONS				
S.NO.	DIMENSION (M)	DIMENSION (M)	TOTAL (SQ.M.)	
1	12.314 X	0.200	= 2.463	
2	5.040 X	2.090	= 10.534	
3	2.210 X	2.180	= 4.818	
4	4.783 X	0.120	= 0.574	
5	10.414 X	2.040	= 21.245	
6	1.434 X	3.590	= 5.148	
TOTAL DEDUCTIONS =			44.781	
NET FAR AREA =			139.039	

AREA DETAIL TYPE-3+5


TYPE 3+5 FAR AREA DETAIL				
A	13.434 X	12.98	=	174.373
F.A.R. AREA FOR BALCONY				
B	4.98 X	0.075	=	0.374
C	2.23 X	0.075	=	0.167
A + B + C =			174.914	
DEDUCTIONS				
S.NO.	DIMENSION (M)	DIMENSION (M)	TOTAL (SQ.M.)	
1	6.994 X	1.890	=	13.219
2	1.657 X	1.320	=	2.187
3	2.190 X	1.600	=	3.504
4	2.650 X	1.940	=	5.141
5	0.760 X	2.000	=	1.520
6	1.427 X	3.330	=	4.752
7	6.954 X	1.880	=	13.074
8	2.290 X	4.980	=	11.404
9	3.194 X	2.230	=	7.123
TOTAL DEDUCTIONS =			61.923	
NET FAR AREA =			112.991	

AREA DETAIL TYPE-3


TYPE 3 FAR AREA DETAIL				
A	12.774 X	12.98	=	165.807
F.A.R. AREA FOR BALCONY				
B	4.98 X	0.075	=	0.374
C	2.23 X	0.075	=	0.167
A + B + C =			166.348	
DEDUCTIONS				
S.NO.	DIMENSION (M)	DIMENSION (M)	TOTAL (SQ.M.)	
1	1.990 X	3.870	=	7.701
2	6.994 X	1.890	=	13.219
3	3.194 X	2.230	=	7.123
4	2.290 X	4.980	=	11.404
5	6.954 X	1.860	=	13.054
6	0.767 X	3.330	=	2.554
7	1.990 X	2.080	=	4.139
8	1.530 X	1.700	=	2.601
TOTAL DEDUCTIONS =			61.816	
NET FAR AREA =			104.533	



TYPE 4+T FAR AREA DETAIL				
A	19.354	X	9.48	= 183.47
F.A.R. AREA FOR BALCONY				
B	4.590	X	0.075	= 0.34
	A +		B	= 183.82
DEDUCTIONS				
S.NO.	DIMENSION (M)		DIMENSION (M)	TOTAL (SQ.M)
1	12.314	X	0.200	= 2.46
2	5.040	X	2.090	= 10.53
3	2.210	X	2.180	= 4.81
4	10.414	X	2.040	= 21.24
5	1.434	X	3.590	= 5.14
TOTAL DEDUCTIONS				= 44.20
NET FAR AREA				= 139.61

 
$$=(21.90)+(38.064)+(23.761)+(4.096)+(8.304) = \underline{\underline{96.125 \text{ SQ.M.}}}$$


CUPBOARD AREA TYPE 4						
1	1.720	X	0.600	=	1.032	
2	1.740	X	0.600	=	1.044	
CUP. AREA TYPE 4					=	2.076

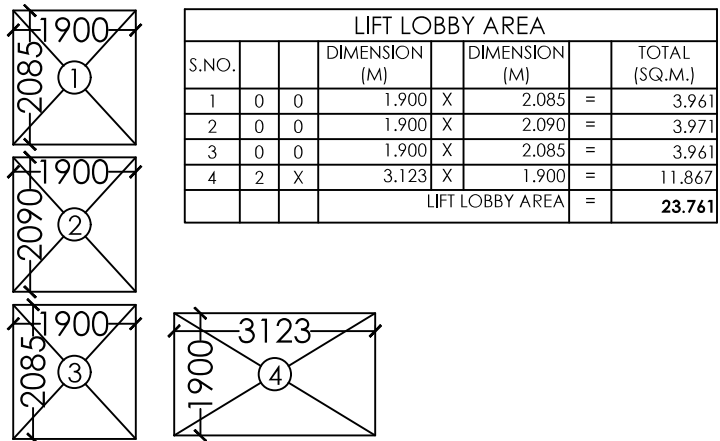

LIFT LOBBY AREA							
S.NO.			DIMENSION (M)		DIMENSION (M)		TOTAL (SQ.M.)
1	0	0	1.900	X	2.085	=	3.961
2	0	0	1.900	X	2.090	=	3.971
3	0	0	1.900	X	2.085	=	3.961
4	2	X	3.123	X	1.900	=	11.847
LIFT LOBBY AREA							23.761

CIRCULATION AREA DETAIL AT TYPICAL FLOORS						
S.NO		DIMENSION (M)	DIMENSION (M)	NOS.		TOTAL SQ.M.
1	0	7.420	3.200	X	2	= 47.488
2	0	2.400	5.710	X	2	= 27.600
3	0	3.363	X	4	=	3.228
4	0	0.240	1.900	X	2	= 0.912
5	0	1.133	0.240	X	2	= 0.544
6	0	1.900	0.200	X	2	= 0.760
7	0	1.900	1.000	X	1	= 1.900
8	0	3.000	6.240	X	1	= 18.720
9	0	0.240	7.140	X	1	= 1.714
			FAR AREA		=	102.417

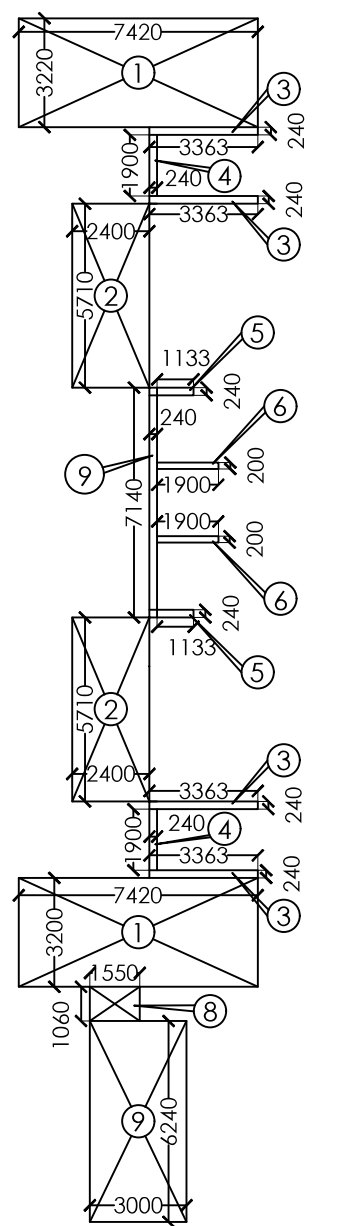

S.NO.	TYPE	SIZE	CHL. LVL.	LTL. LVL.
1	D	750 X 2400	-	2400
2	D1	900 X 2400	-	2400
3	D2	1000 X 2400	-	2400
4	D3	1200 X 2400	-	2400
5	D4	940 X 2400	-	2400
6	DW	1500 X 2400	00/1050	2400
7	SD1	1500 X 2400	00	2400
8	SD2	1560 X 2400	00	2400
9	SD3	2400 X 2400	00	2400
10	W	600 X 1200	1200	2400
11	W1	1000 X 1650	750	2400

LEENU
SAHGAL

Digitally signed
by LEENU
SAHGAL
Date: 2024.12.20
17:08:20 +05'30'

**Sudheer
Kumar**

Digitally signed by
Sudheer Kumar
Date: 2024.12.12
16:06:43 +05'30'

Amit Varma
Digitally signed by Amit Varma
Date: 2024.12.12 14:46:00 +05'30'

**SUNIL
KUMAR
RATHEE**

Digitally signed by
SUNIL KUMAR
RATHEE
Date: 2024.12.10
16:48:58 +05'30'

Pankaj Nath Andley Digitally signed by Pankaj Nath Andley
Date: 2024.12.10 16:43:30 +05'30'

PROJECT:-
GROUP HOUSING FOR
M\ S **DILIGENT BUILDER'S PVT. LTD**
PLOT NO. GH-15D, SECTOR-1
AT GREATER NOIDA. (U.P.)


22 th FLOOR PLAN & AREA DETAIL (TOWER-B)

SCALE:-1:100	DRG. NO.:12
DLT.BY:.-Mukesh	DATE:-27/11/20

P. N. ANDLEY B.ARCH. A.I.I.A.

ANDLEYS ASSOCIATES PVT. LTD.

ARCHITECTS ENGINEERS PLANNERS
39 HOUSING SOCIETY N.D.S.E.-I NEW DELHI - 110049

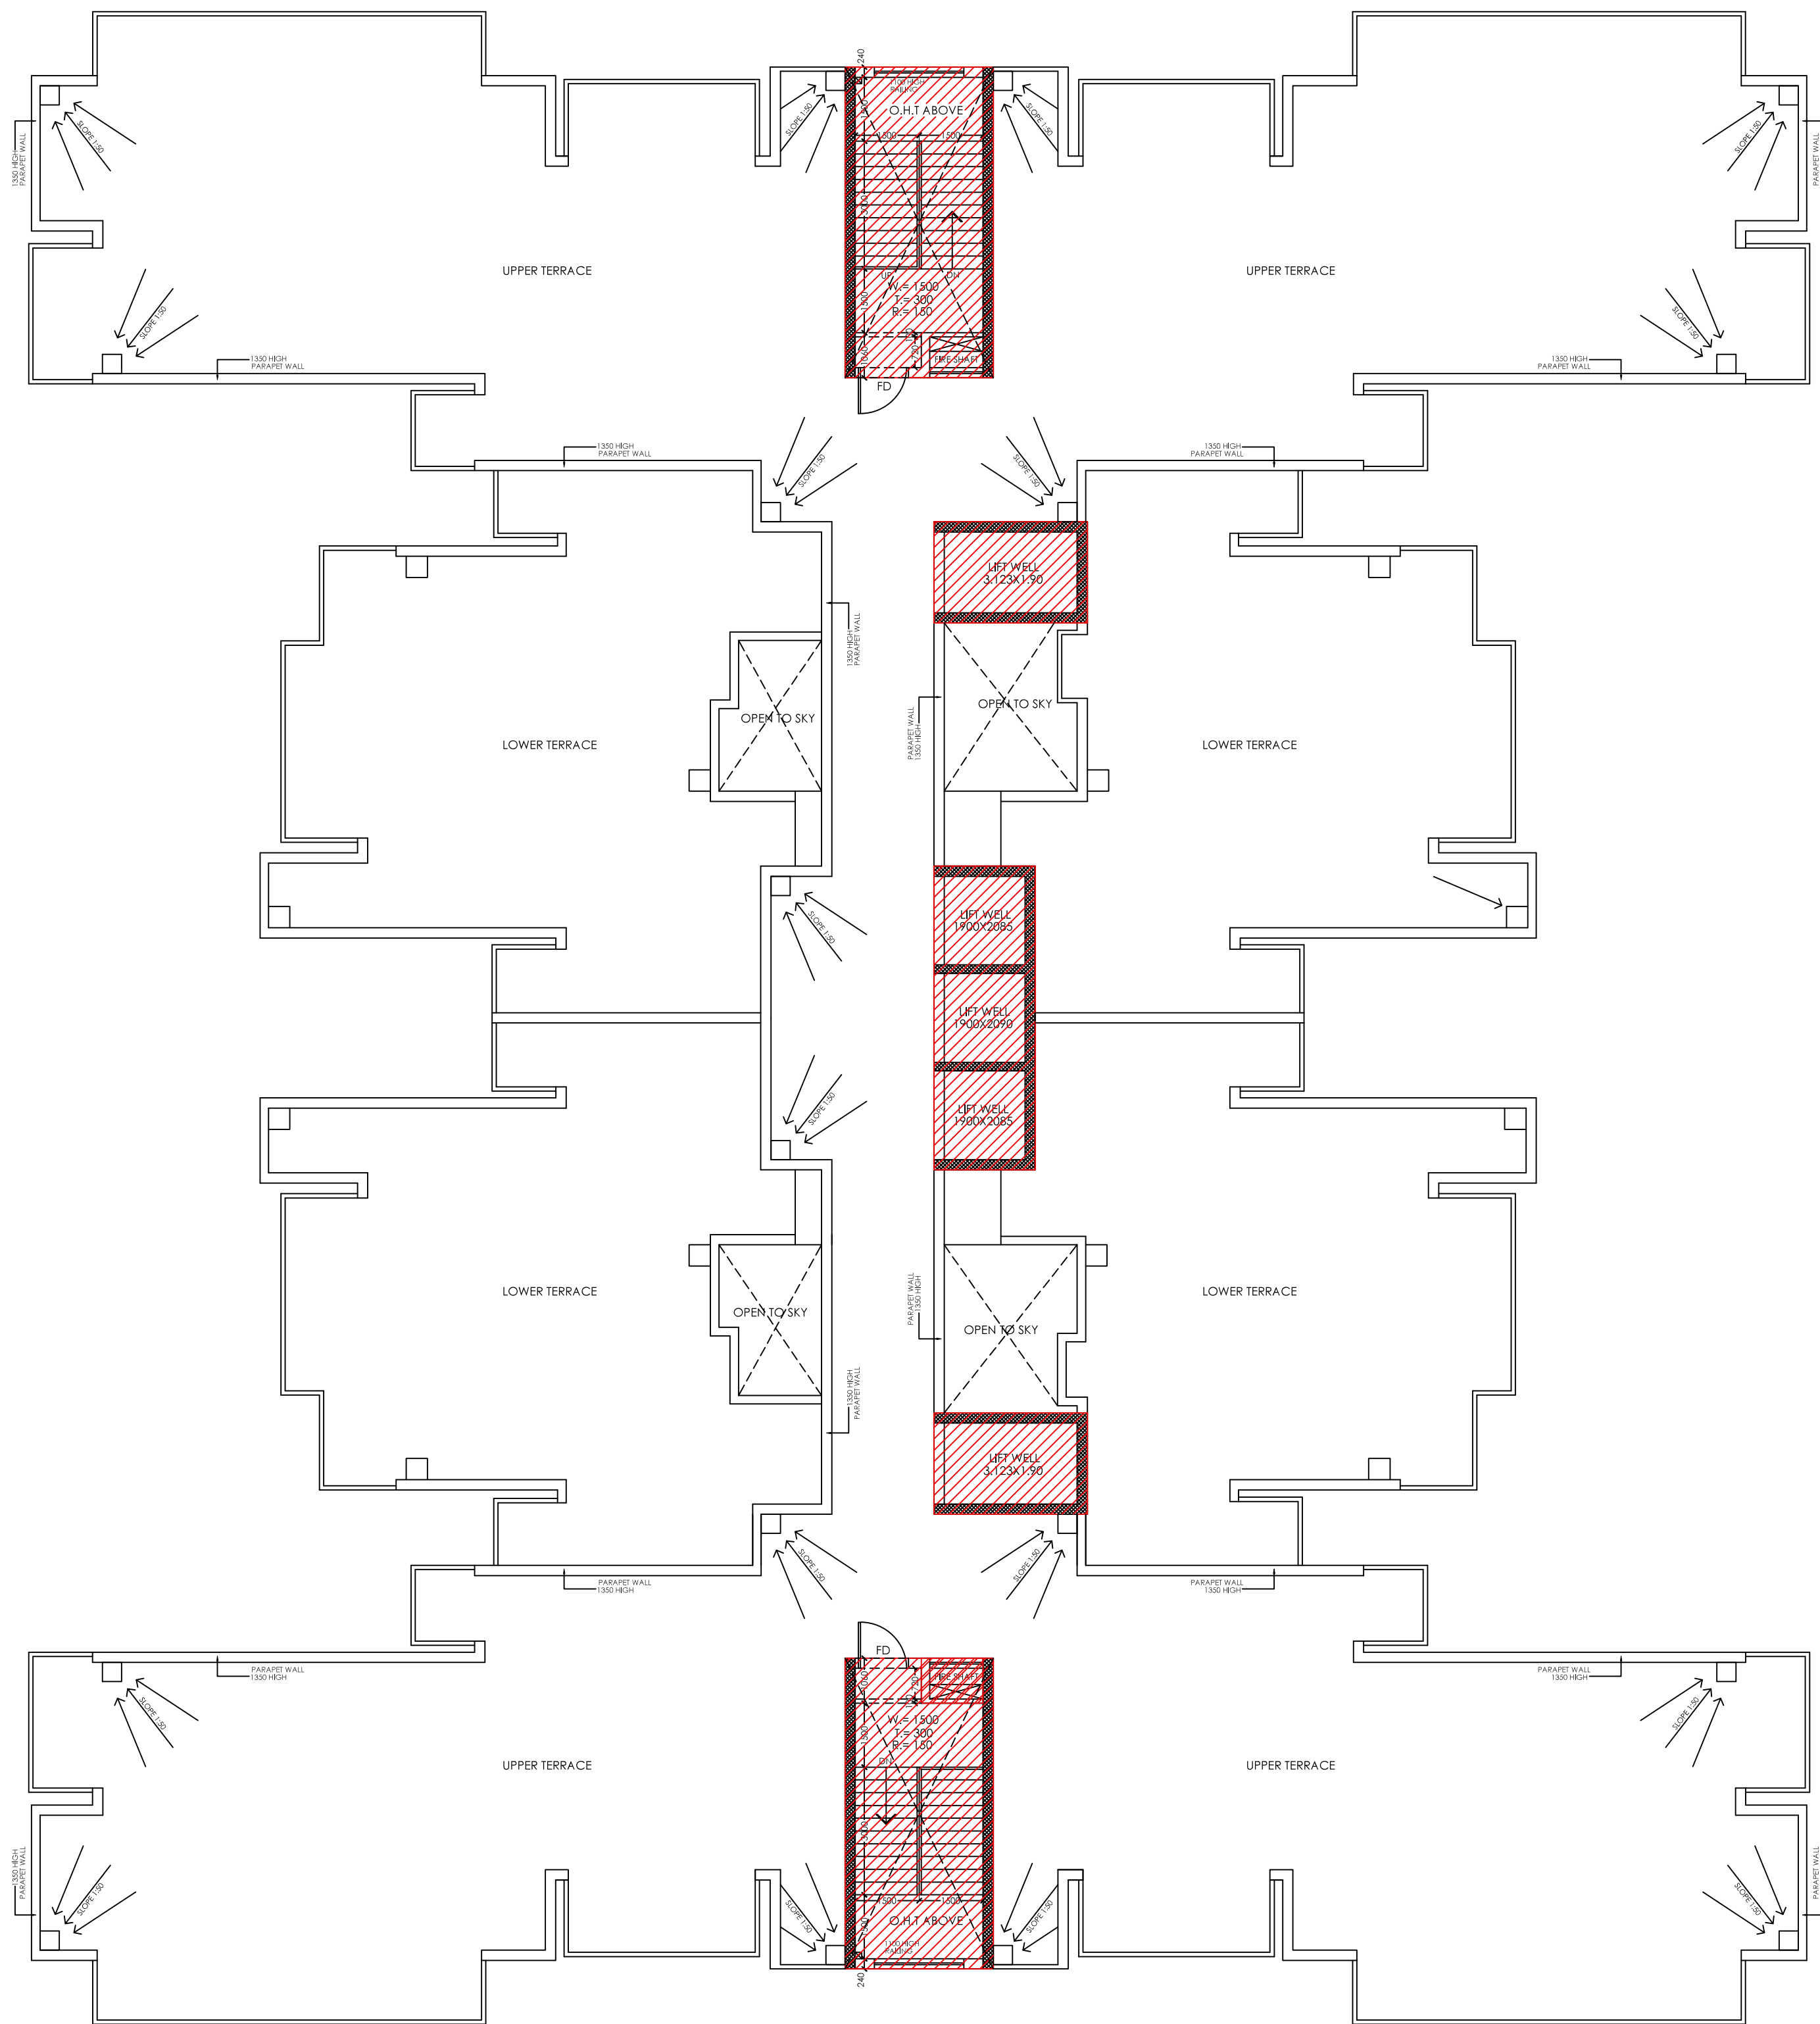




TERRACE FLOOR PLAN

15% FACILITY FAR AREA DETAIL ON TERRACE FLOOR:-


=(MUMTY)+(MACHINE ROOM)+(O.H.W. TANK)

=(50.808)+(50.808)+(34.143) = **135.759 SQ.M.**


OVER HEAD TANK:-

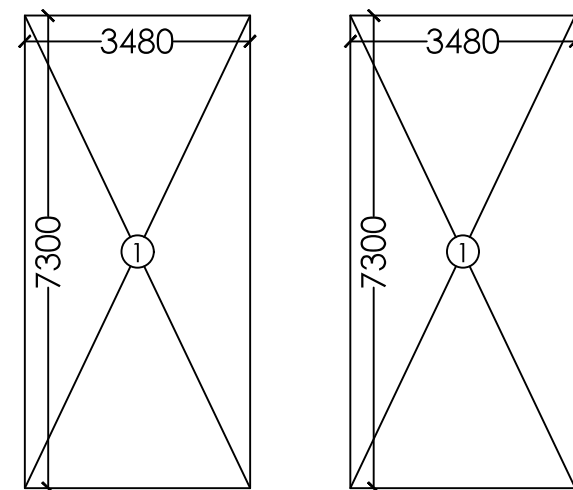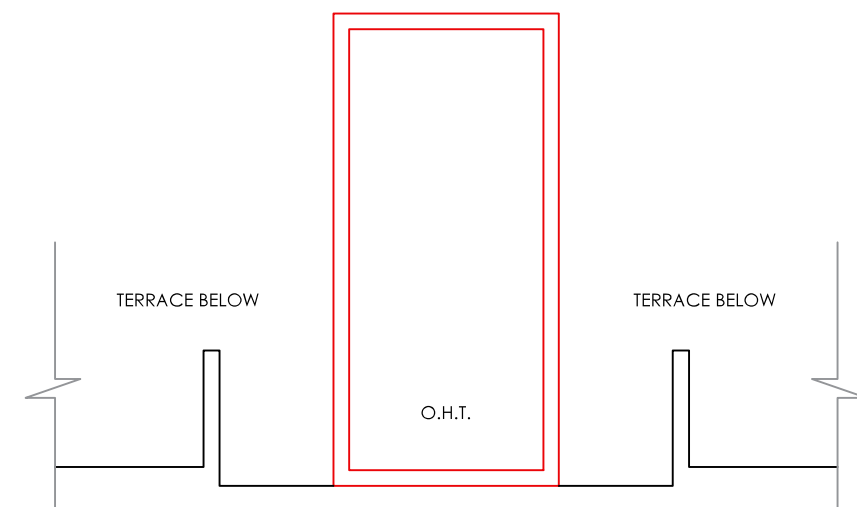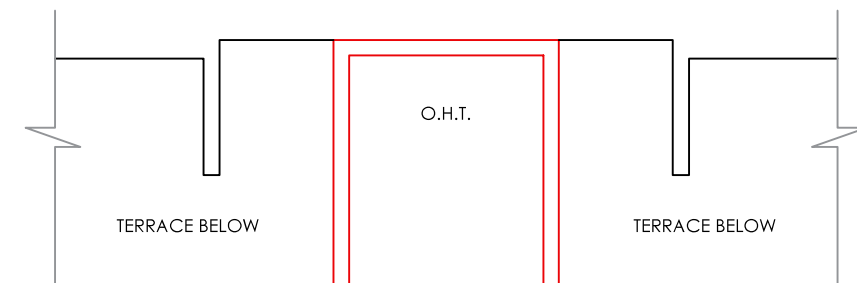

MUMTY AREA				
S.NO.	D.O.	X	DIMENSION (M)	TOTAL (SQ.M.)
1	2.0	X	3.480 X 7.300	50.808
MUMTY AREA				= 50.808

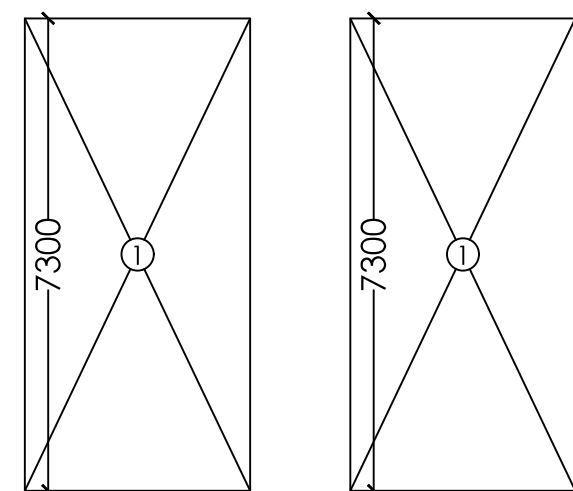

OVER HEAD WATER TANK AREA				
S.NO.	D.O.	X	DIMENSION (M)	TOTAL (SQ.M.)
1	2.0	X	3.480 X 7.300	50.808
CHWT AREA				= 50.808

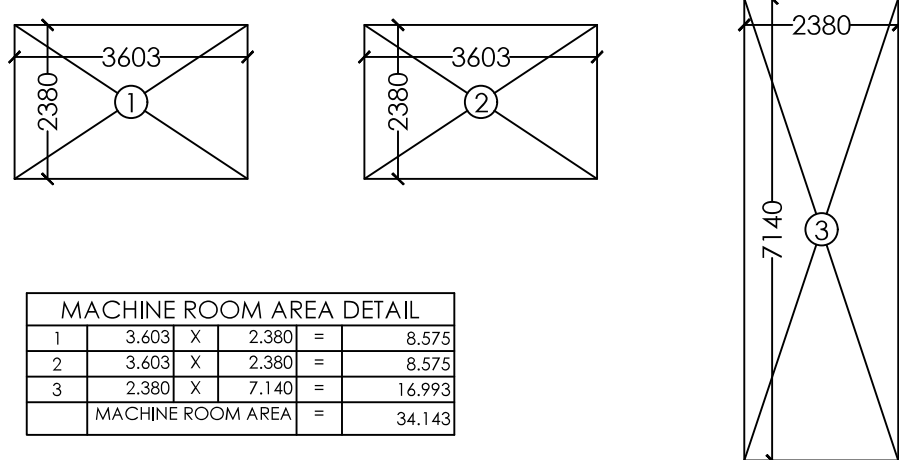

MACHINE ROOM AREA DETAIL				
S.NO.	D.O.	X	DIMENSION (M)	TOTAL (SQ.M.)
1	3.603	X	2.380	8.575
2	3.603	X	2.380	8.575
3	2.380	X	7.140	16.993
MACHINE ROOM AREA				= 34.143

SCHEDULE OF DOOR & WINDOWS

S.NO.	TYPE	SIZE	CILL. LVL.	LTL. LVL.
1	D	750 X 2400	-	2400
2	D1	900 X 2400	-	2400
3	D2	1000 X 2400	-	2400
4	D3	1200 X 2400	-	2400
5	D4	940 X 2400	-	2400
6	DW	1500 X 2400	00/1050	2400
7	SD1	1500 X 2400	00	2400
8	SD2	1560 X 2400	00	2400
9	SD3	2400 X 2400	00	2400
10	W	600 X 1200	1200	2400
11	W1	1000 X 1650	750	2400

LEENU SAHGA L

Digitally signed by LEENU SAHGA
Date: 2024.12.20 17:09:11 +05'30'

Sudheer Kumar

Digitally signed by Sudheer Kumar
Date: 2024.12.12 16:07:05 +05'30'

Amit Varma

Digitally signed by Amit Varma
Date: 2024.12.12 14:46:31 +05'30'

SIGNING AUTHORITY

SUNIL KUMAR RATHEE

Digitally signed by SUNIL KUMAR RATHEE
Date: 2024.12.10 16:48:34 +05'30'

ARCHITECT'S SIGN

Pankaj Nath Andley

Digitally signed by Pankaj Nath Andley
Date: 2024.12.10 16:43:46 +05'30'

REVISED SUBMISSION DRAWING

PROJECT:-
GROUP HOUSING FOR
M\ S **DILIGENT BUILDER'S PVT. LTD**
PLOT NO.GH-15D,SECTOR-1
AT GREATER NOIDA. (U.P.)

DRG. TITLE:-
TERRACE FLOOR PLAN & AREA DETAIL
(TOWER-B)

SCALE:-1:100

DRG. NO.:13

DLT.BY:-Mukesh


DATE:-27/11/2024

ARCHITECTS:-

P. N. ANDLEY B.ARCH. A.I.I.A.


ANDLEYS ASSOCIATES PVT. LTD.

ARCHITECTS 39 HOUSING SOCIETY ENGINEERS N.D.S.E.-I PLANNERS NEW DELHI - 110049

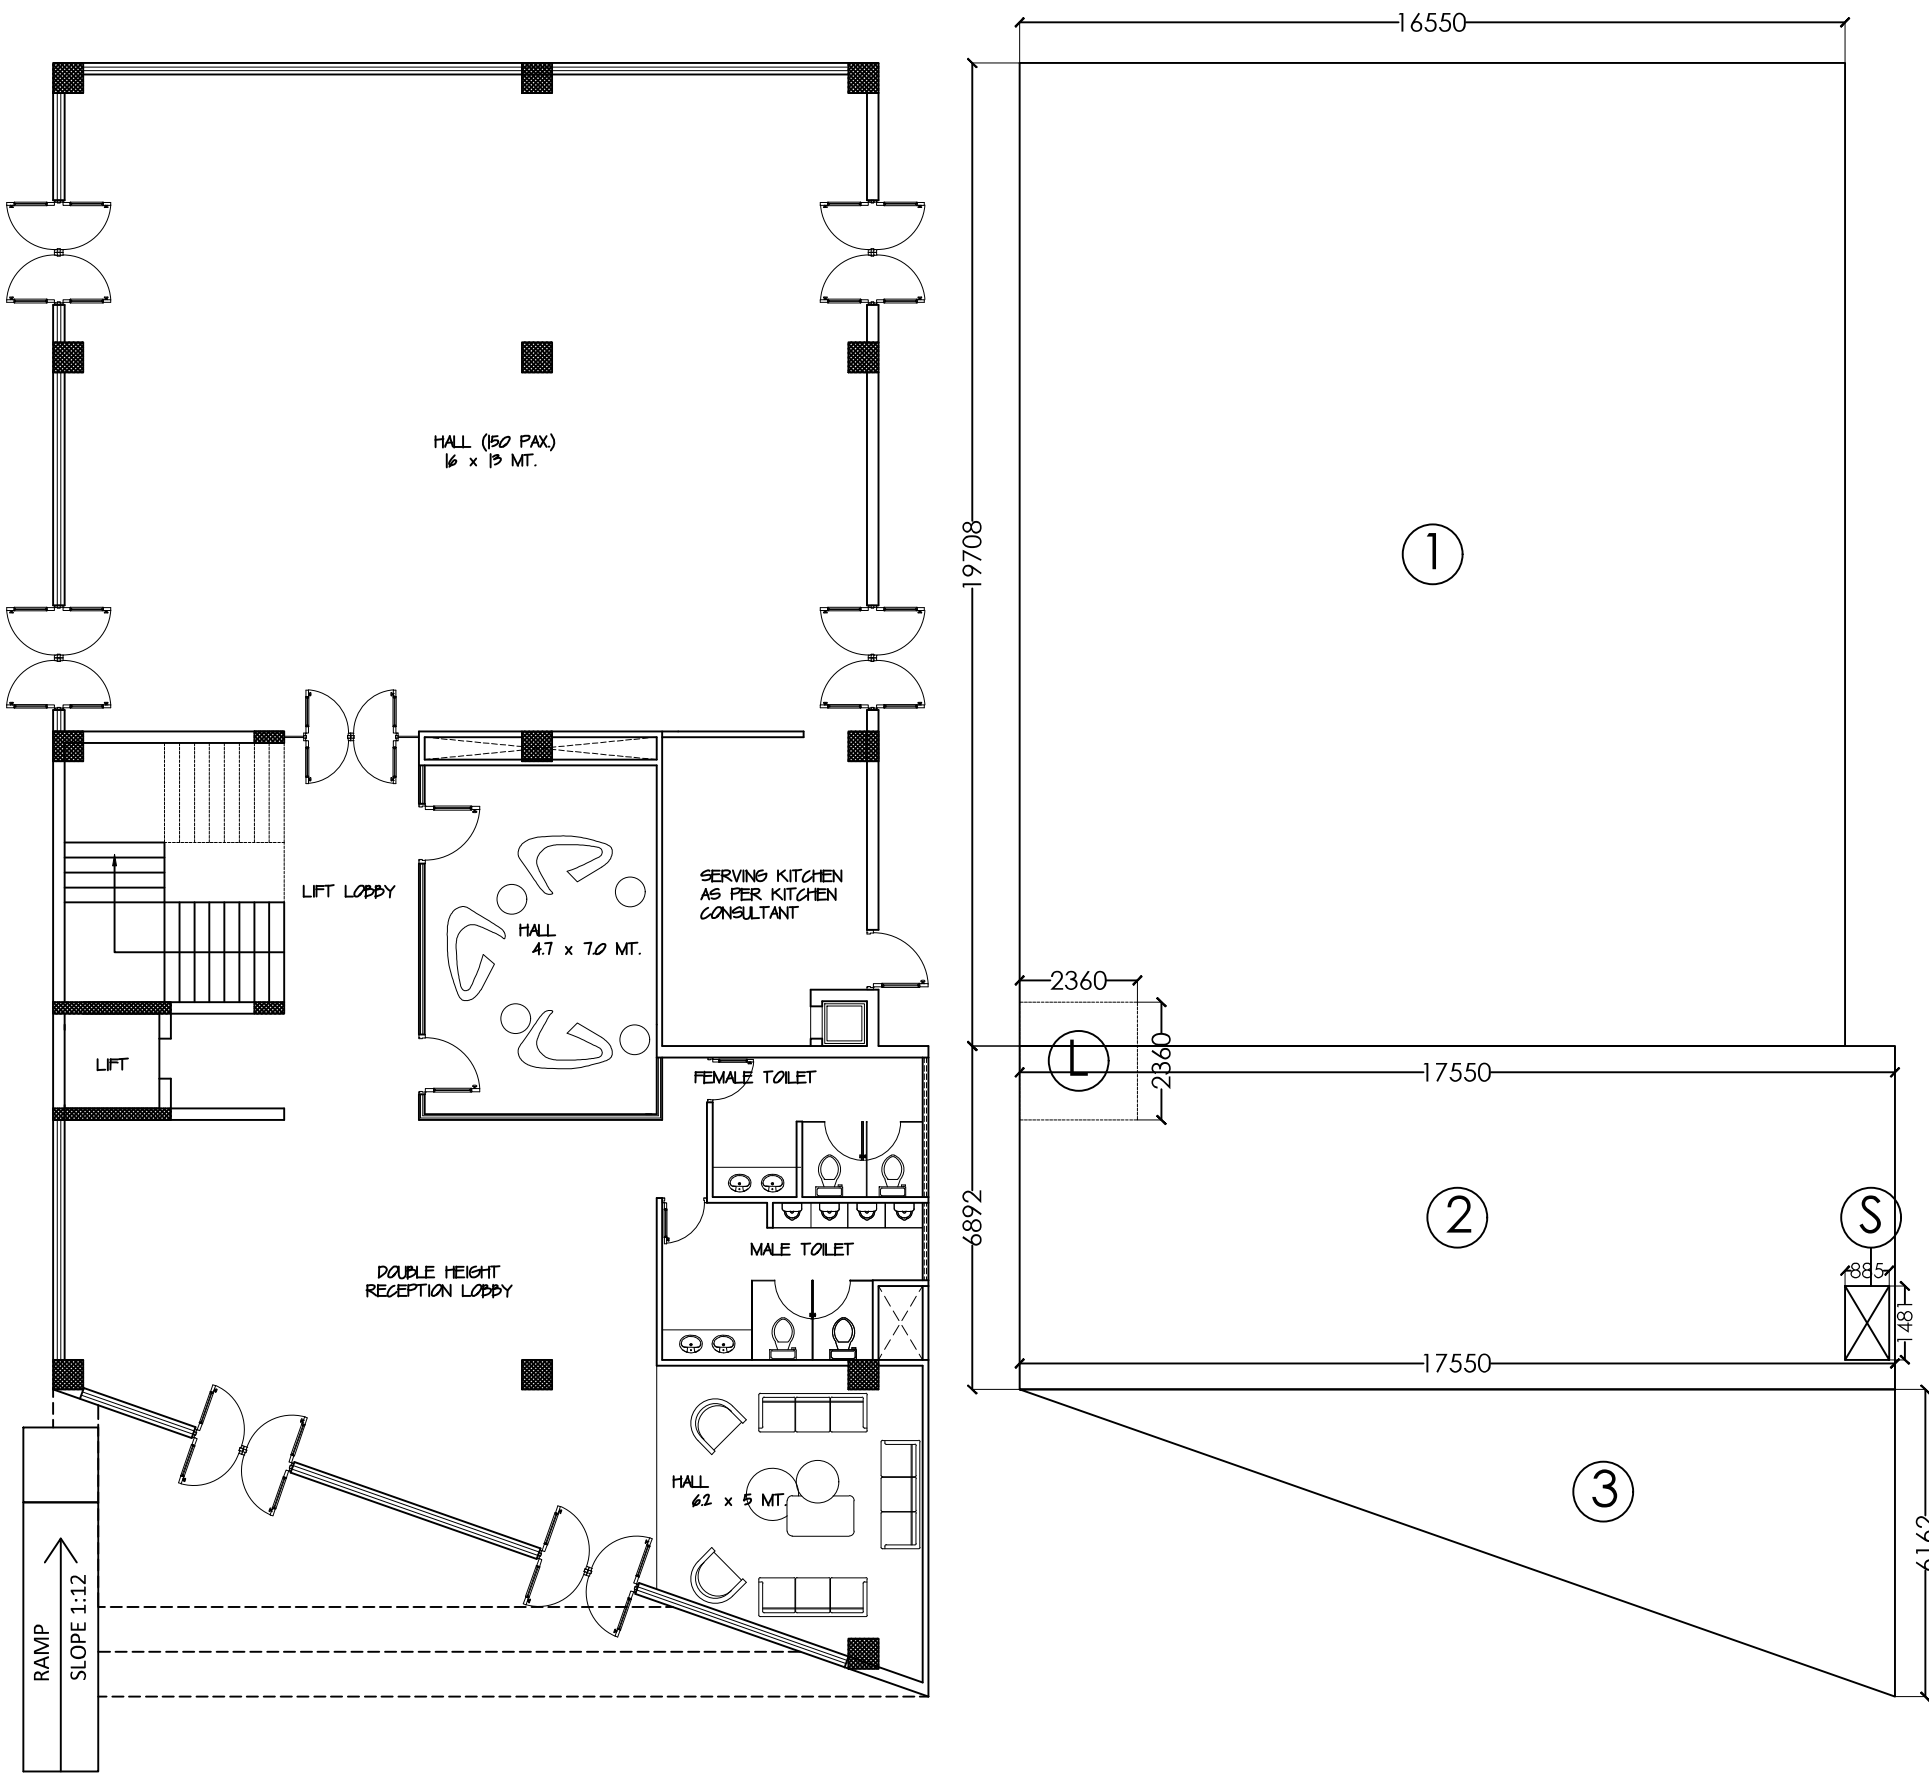


GROUND FLOOR PLAN

GROUND FLOOR AREA DETAIL					
1	16.550	X	19.708	X	1 = 326.167
2	17.550	X	6.892	X	1 = 120.955
3	17.550	X	6.162	X	0.5 = 54.072
TOTAL AREA					= 501.194
DEDUCTIONS					
S.NO.	DIMENSION (M)	DIMENSION (M)			TOTAL (SQ.M.)
S	0.885	X	1.481	X	1 = 1.311
L	2.360	X	2.360	X	1 = 5.570
TOTAL					= 6.880
15% FACILITY AREA					= 494.3133

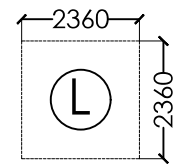

LIFT WELL F.A.R. AREA DETAIL OF COMMUNITY:-
= L(2.360X2.360)
= 4.720 SQ.M.

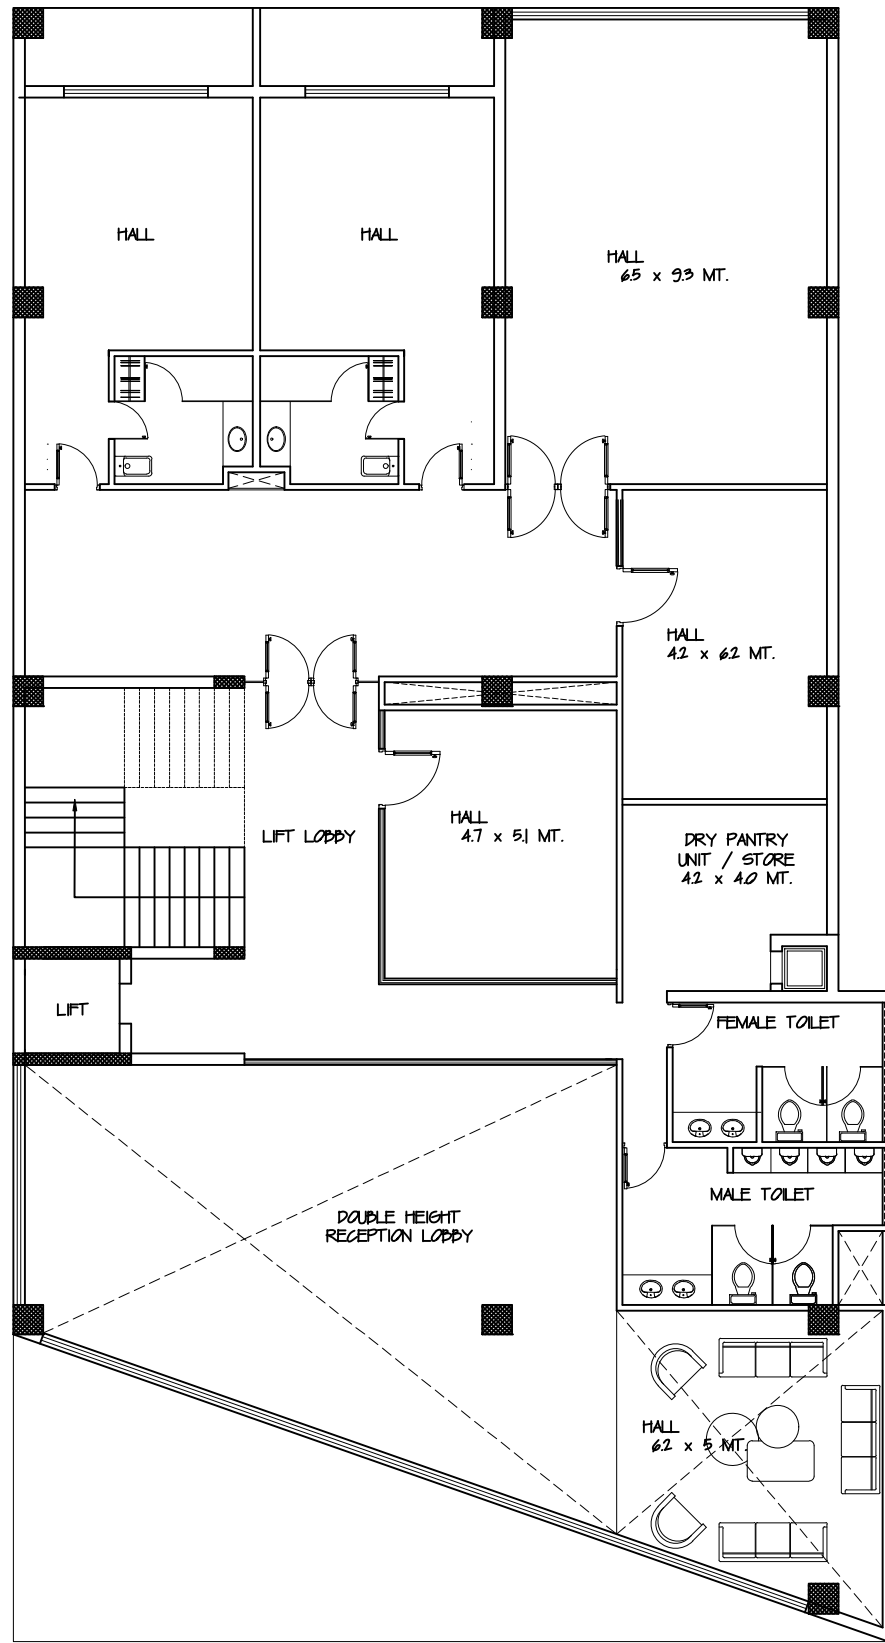

FIRST FLOOR PLAN


FIRST FLOOR AREA DETAIL					
1	16.550	X	19.708	X	1 = 326.167
2	17.550	X	6.892	X	1 = 120.955
3	17.550	X	6.162	X	0.5 = 54.072
TOTAL AREA					= 501.194
DEDUCTIONS					
S.NO.	DIMENSION (M)	DIMENSION (M)			TOTAL (SQ.M.)
1	PLINE 1				= 86.7850
2	PLINE 2				= 28.4020
S	0.885	X	1.481	X	1 = 1.311
TOTAL					= 116.498
15% FACILITY AREA					= 384.6959

Sudheer
Kumar

Digitally signed by
Sudheer Kumar
Date: 2024.12.12 16:07:27
+05'30'


Amit
Varma

Digitally signed by
Amit Varma
Date: 2024.12.12
14:47:13
+05'30'

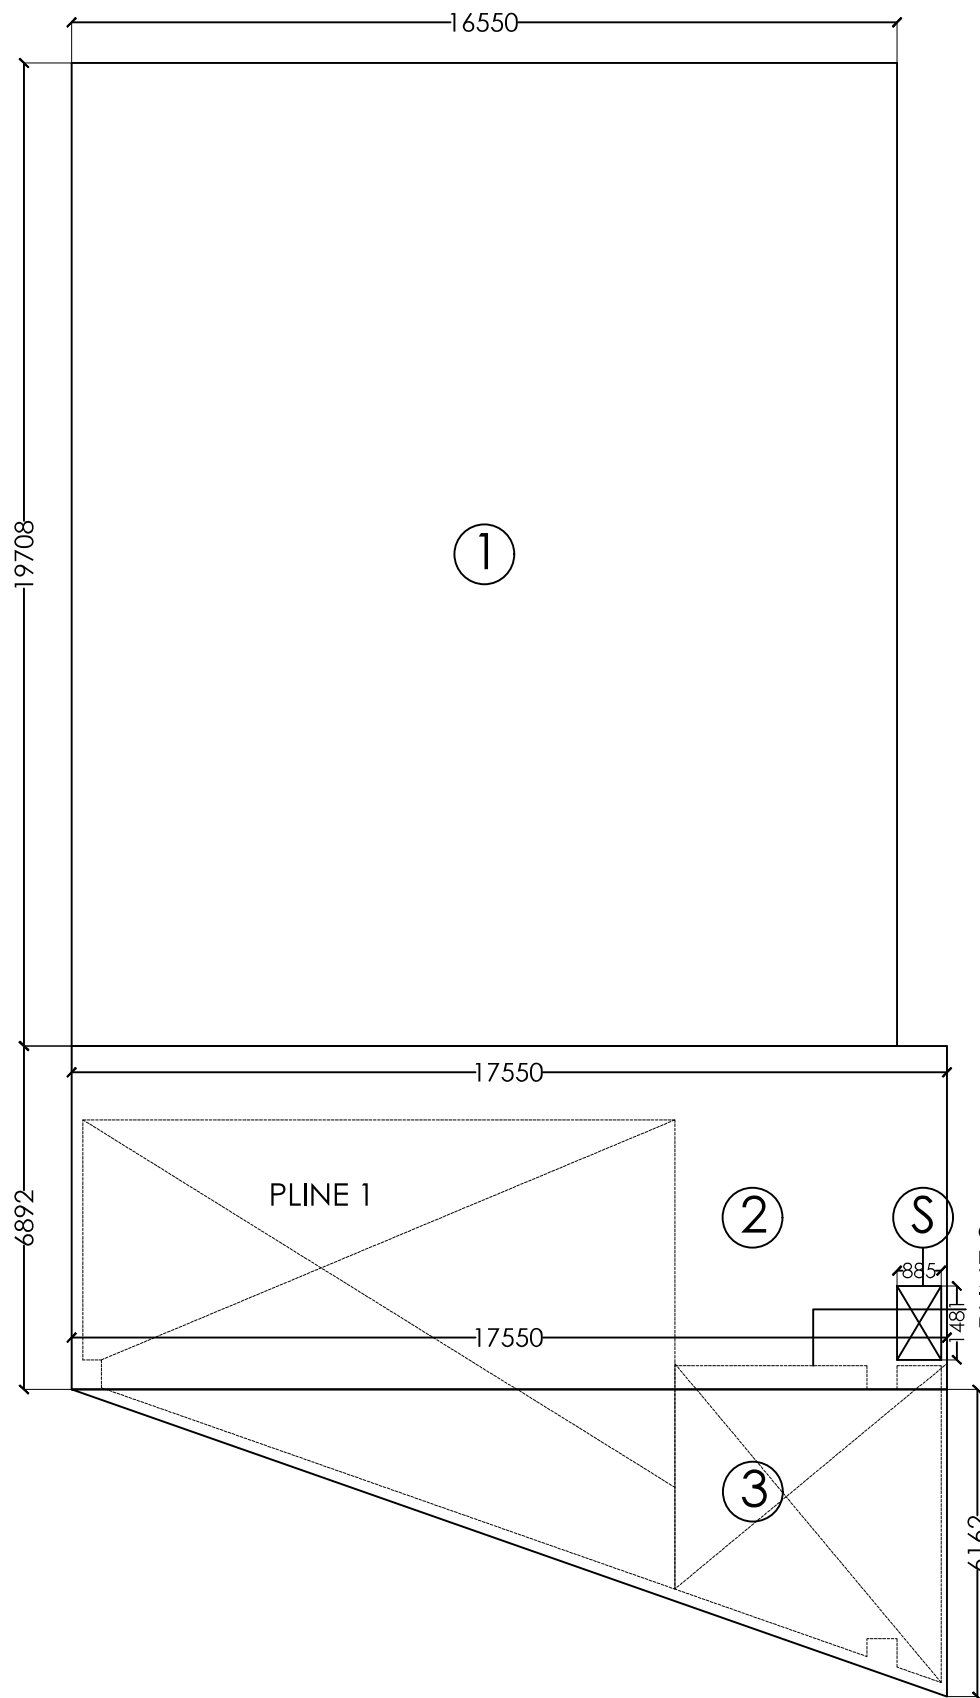


TERRACE PLAN


TERRACE AREA DETAIL					
1	16.550	X	7.790	X	1 = 128.925
2	5.455	X	4.925	X	1 = 26.866
3	1.000	X	1.482	X	1 = 1.482
TOTAL AREA					= 157.272
DEDUCTIONS					
S.NO.	DIMENSION (M)	DIMENSION (M)			TOTAL (SQ.M.)
S	0.885	X	1.481	X	1 = 1.311
TOTAL					= 1.311
NET FAR AREA					= 155.9617

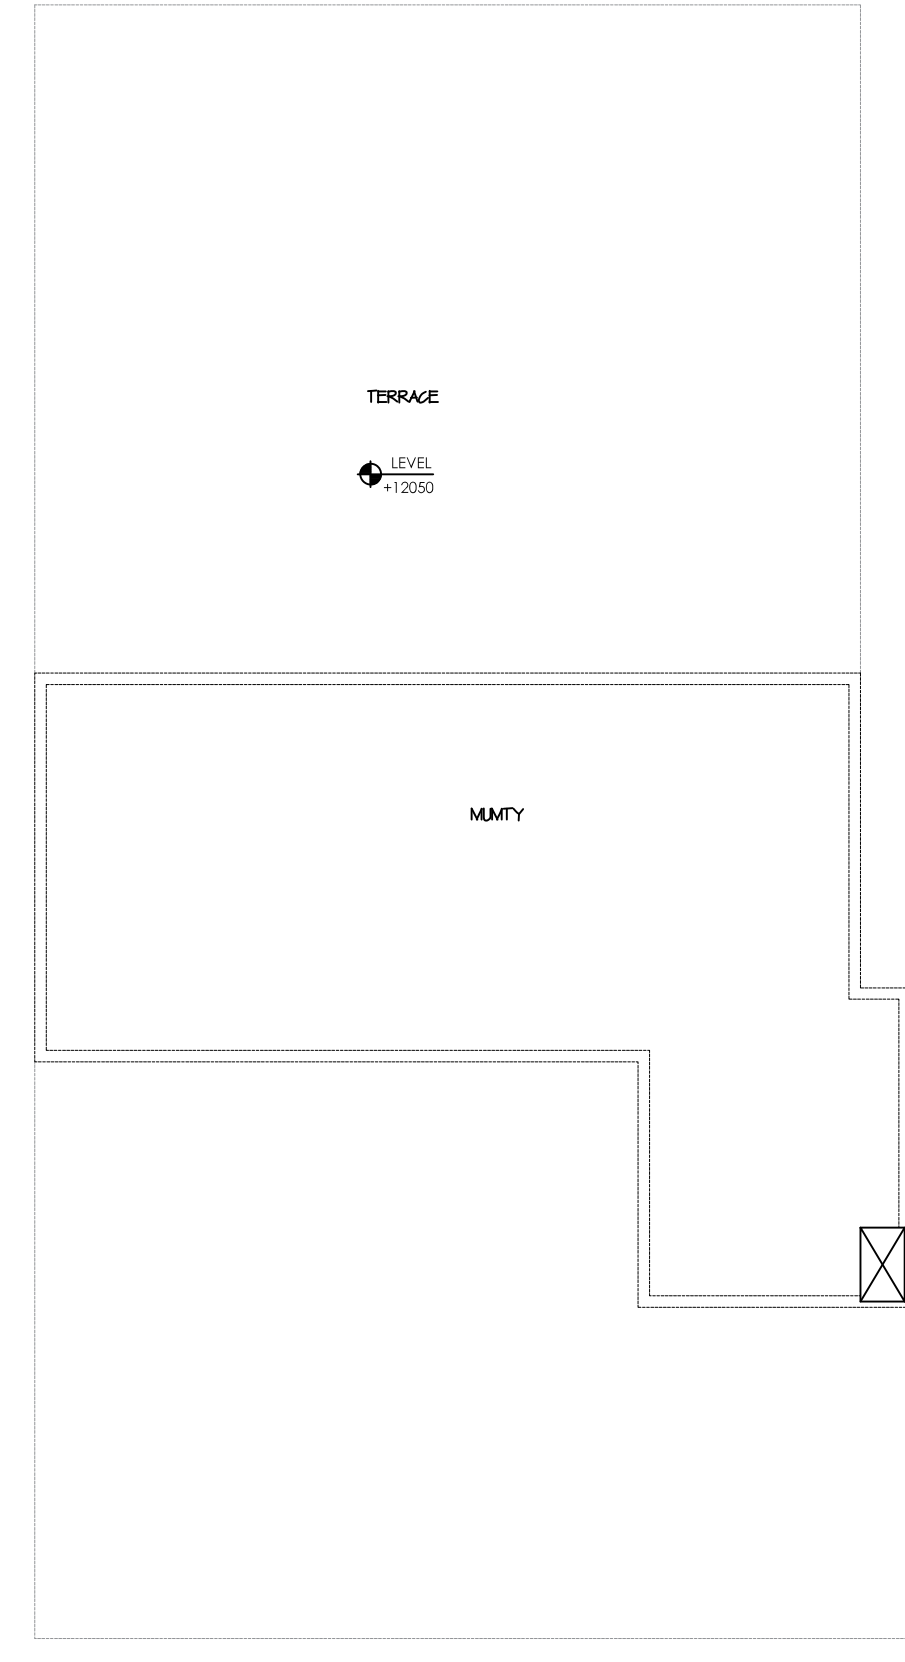


MUMTY PLAN

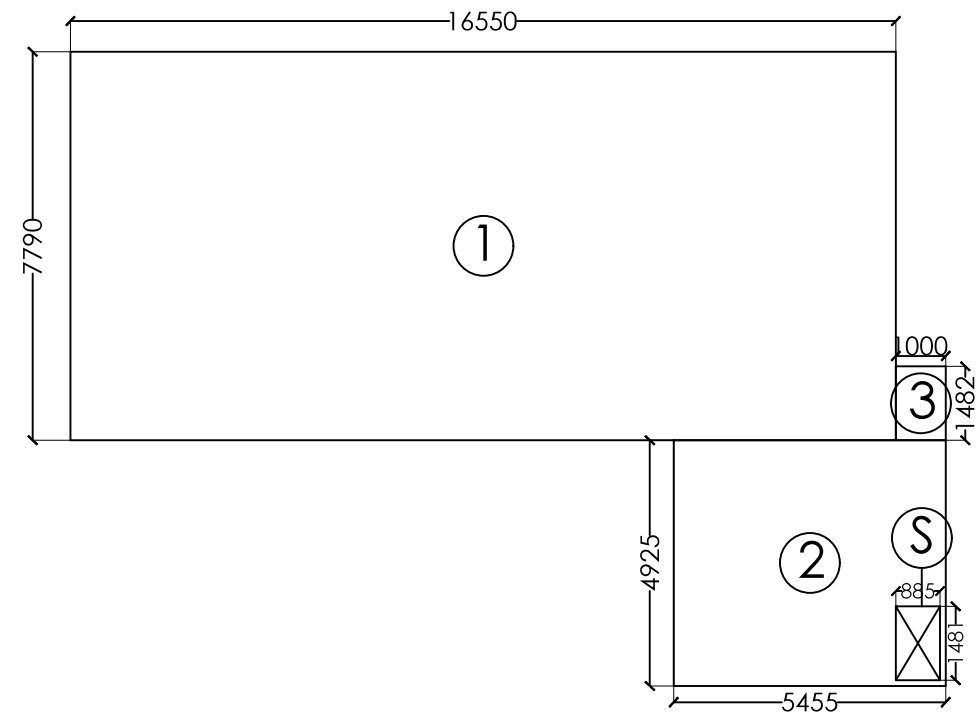

SECTION "AA"

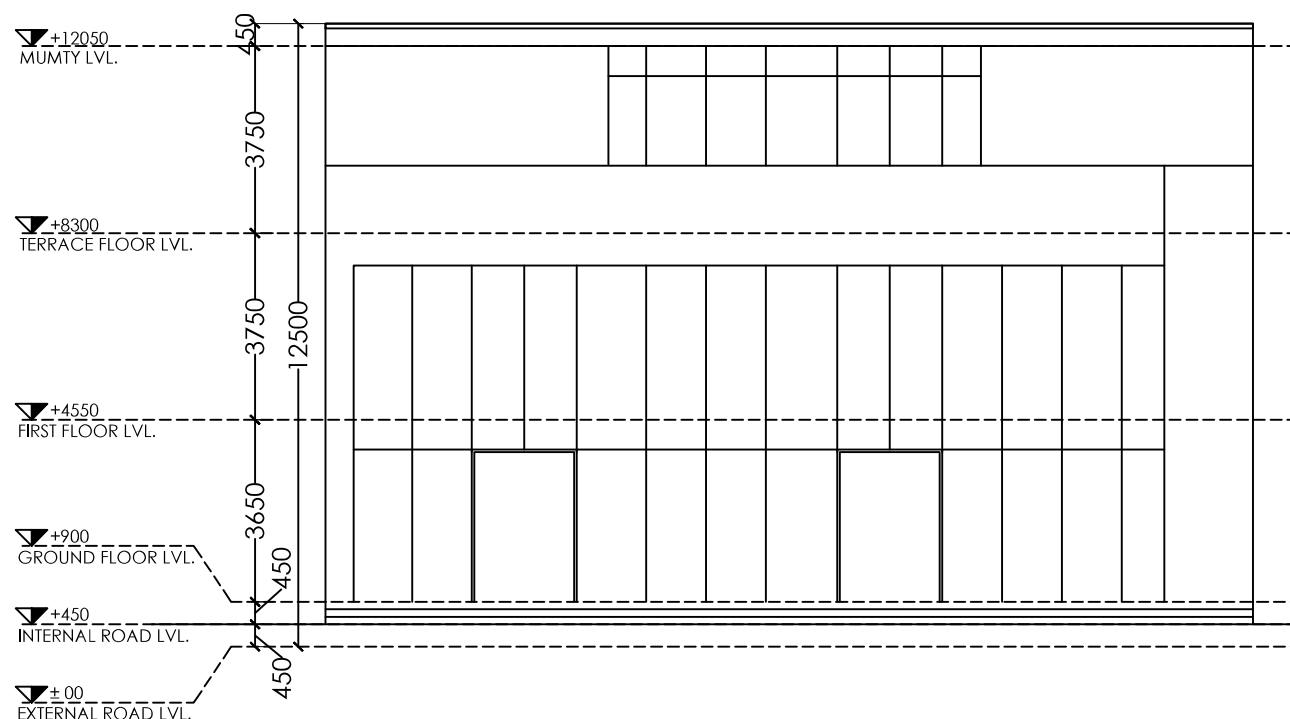

FRONT ELEVATION

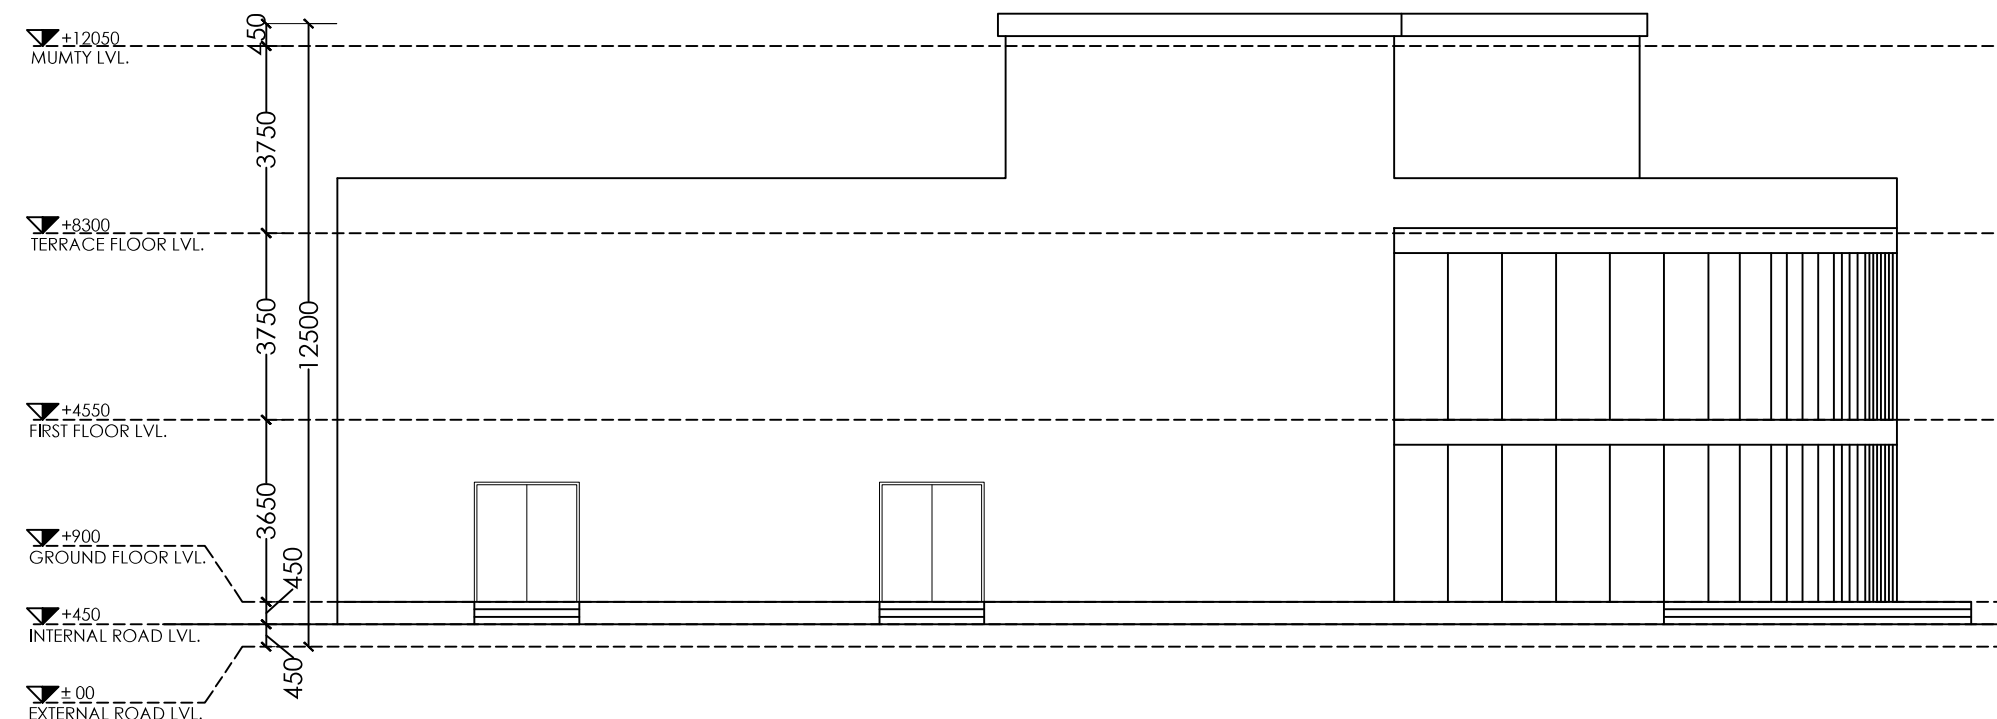

LEFT SIDE ELEVATION

LEENU
SAHGAL

Digitally signed by
LEENU SAHGAL
Date: 2024.12.20
17:10:07 +05'30'

PROJECT:-

GROUP HOUSING FOR
M\S **DILIGENT BUILDER'S PVT. LTD**
PLOT NO.GH-15D,SECTOR-1
AT GREATER NOIDA. (U.P.)

SIGNING AUTHORITY

SUNIL KUMAR
RATHEE

Digitally signed by
SUNIL KUMAR RATHEE
Date: 2024.12.10
16:48:10 +05'30'

ARCHITECT'S SIGN

Pankaj Nath
Andley


Digitally signed by
Pankaj Nath Andley
Date: 2024.12.10
16:44:31 +05'30'

REVISED SUBMISSION DRAWING


DRG. TITLE:-
PLAN, ELEVATION & SECTION - COMMUNITY AREA
SCALE:-1:200
DRG. NO.:-15
DATE:-27/11/2024

ARCHITECTS:-
ANDLEYS ASSOCIATES PVT.LTD.
ARCHITECTS ENGINEERS PLANNERS

39 HOUSING SOCIETY N.D.S.E-1 NEW DELHI - 110049

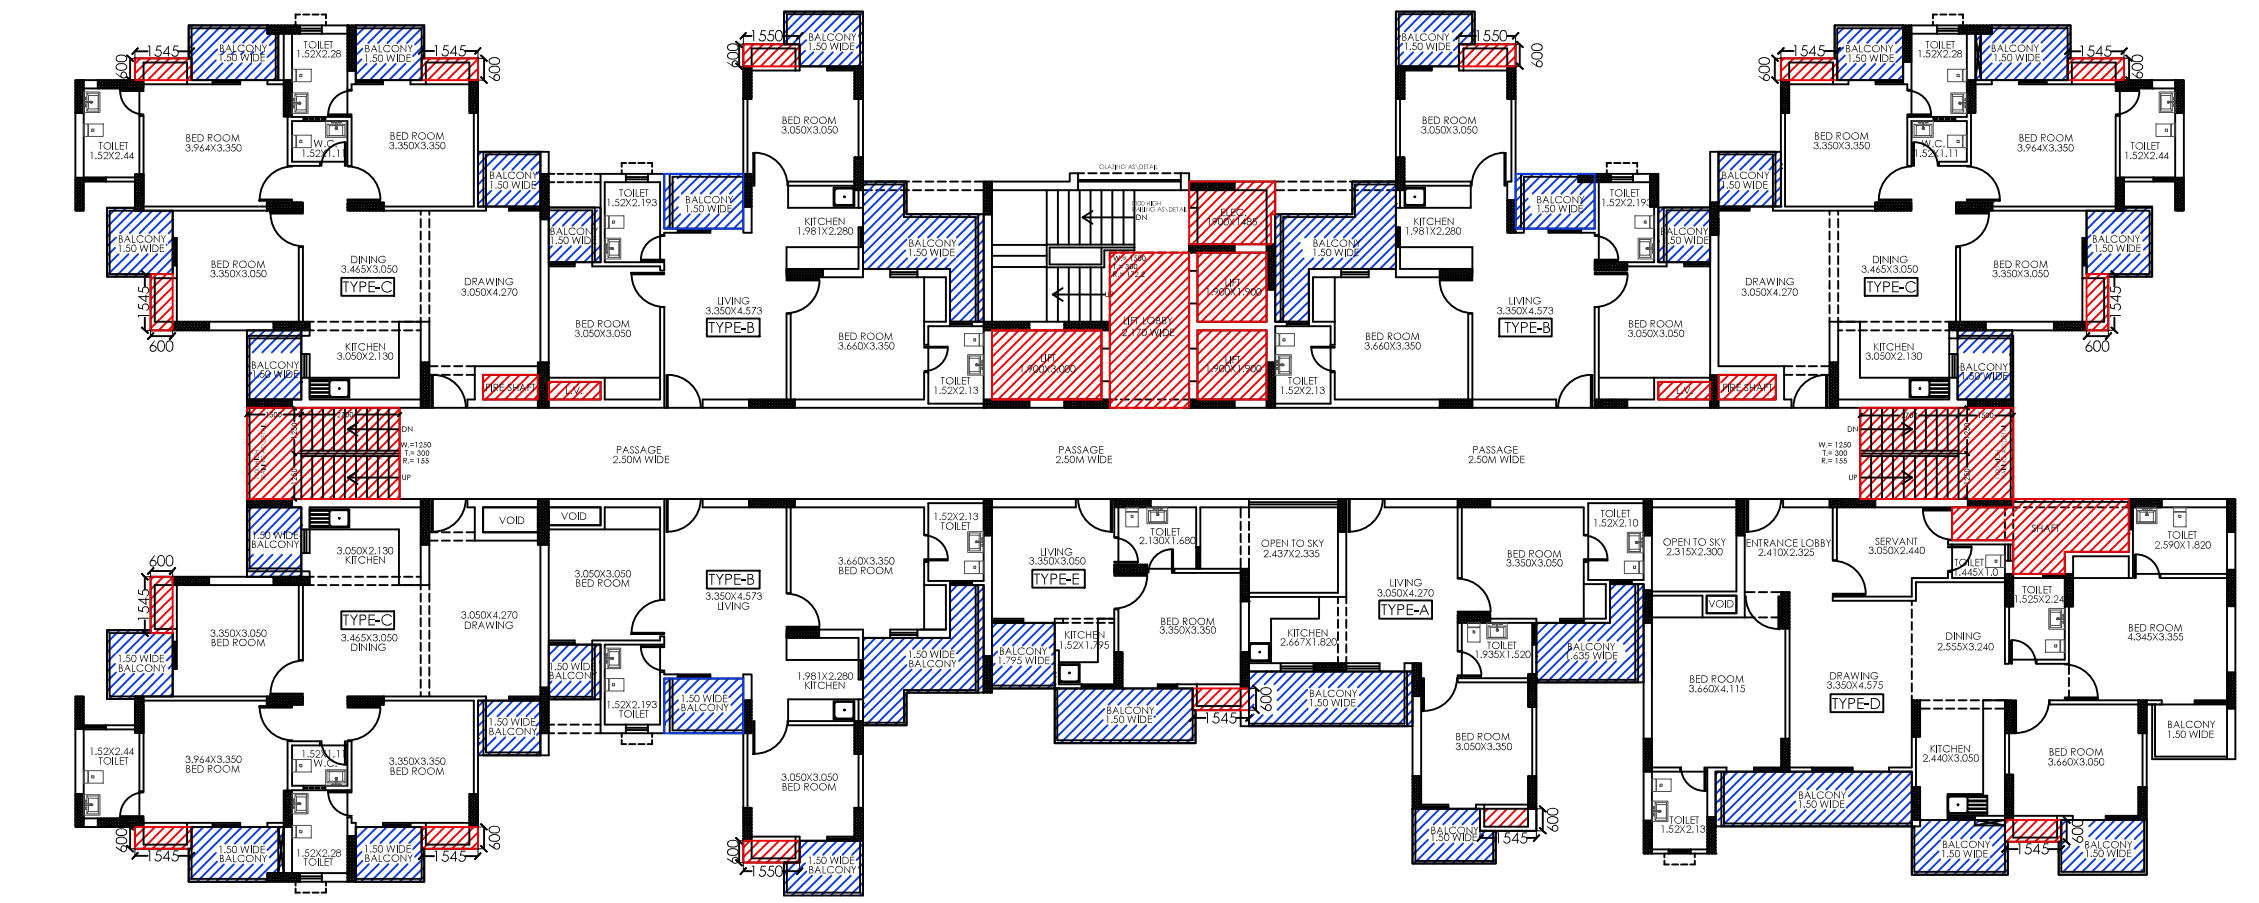

TYPICAL FLOOR PLAN (TOWER-A)

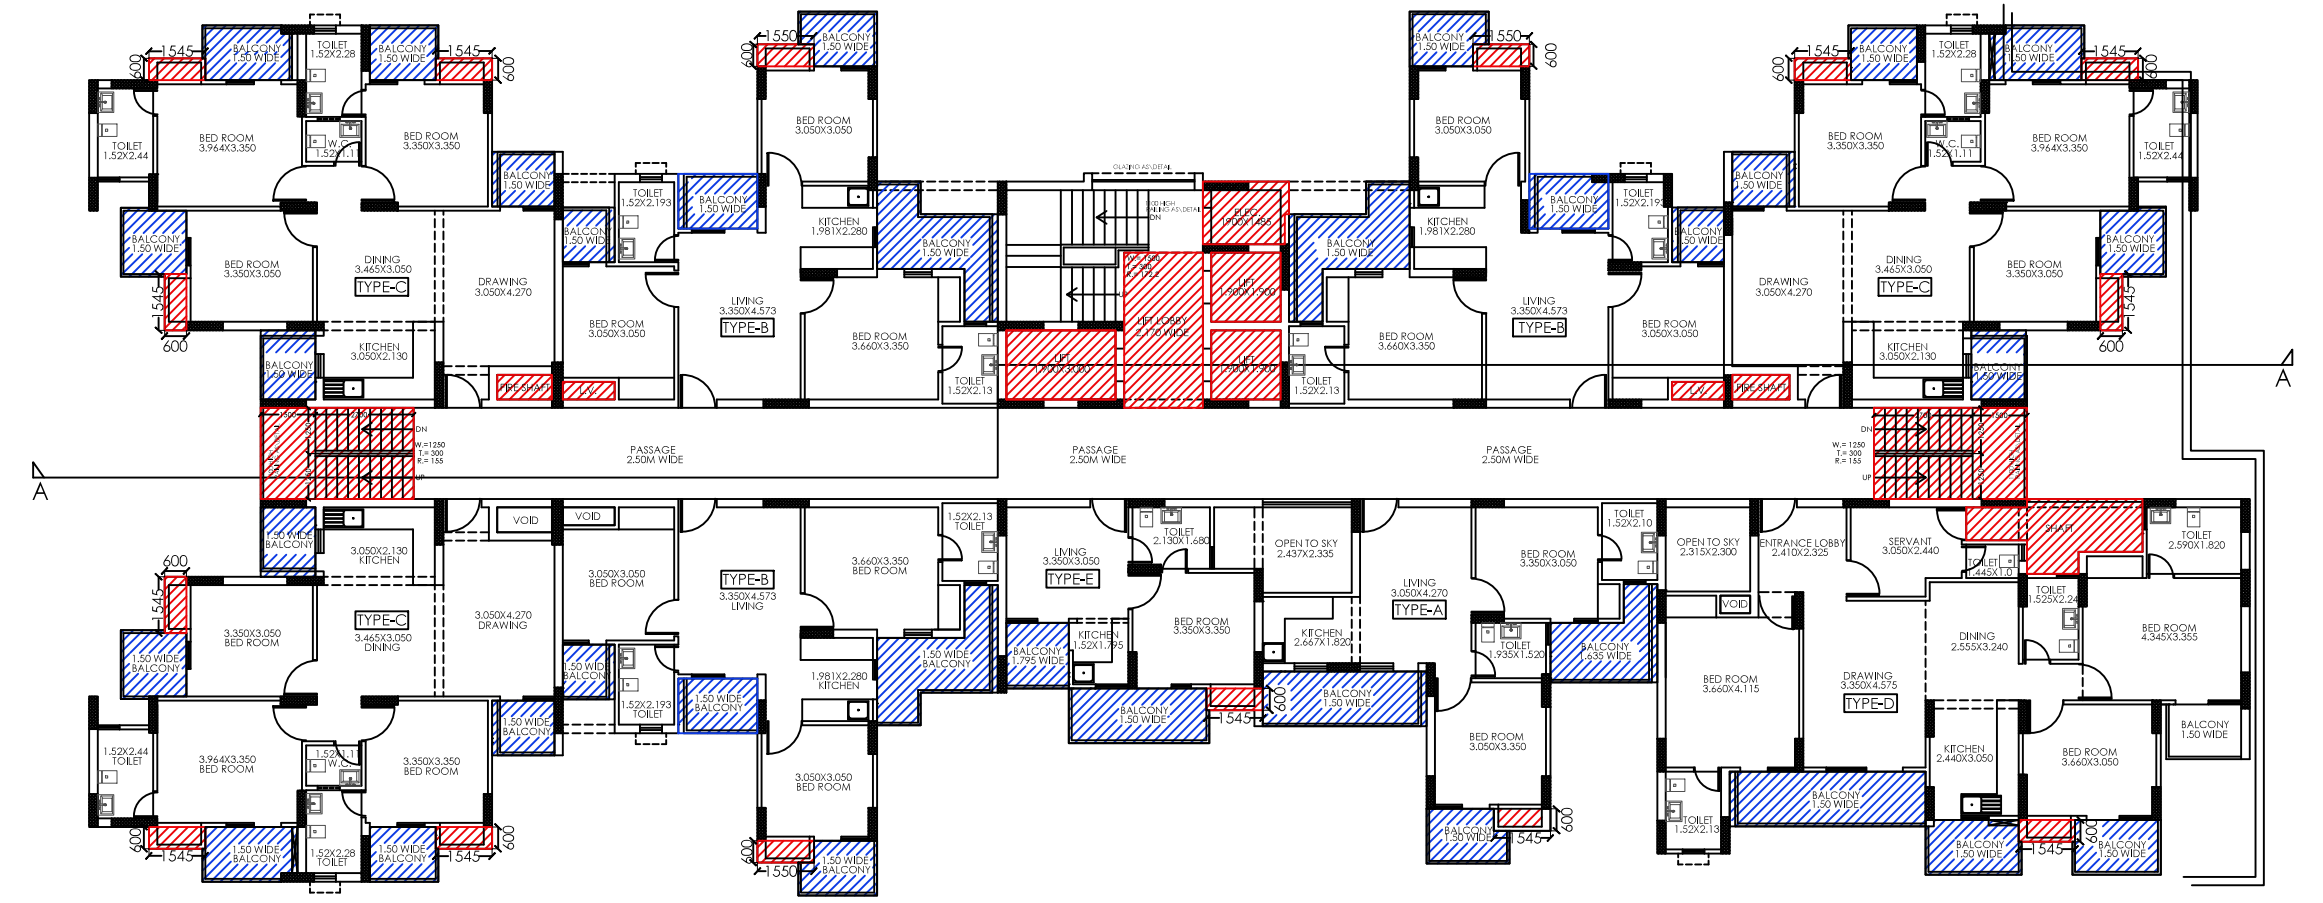

TYPICAL FLOOR PLAN (TOWER-A)



ELEVATION "I-1"

LEENU SAHGAL
Digitally signed by LEENU SAHGAL
Date: 2024.12.20
17:11:15 +05'30'





Sudheer Kumar
Digitally signed by Sudheer Kumar
Date: 2024.12.12
16:07:50 +05'30'

Amit Varma
Digitally signed by Amit Varma
Date: 2024.12.12
14:47:54 +05'30'



SECTION "AA"

PROJECT:- GROUP HOUSING FOR M\ S DILIGENT BUILDER'S PVT. LTD PLOT NO.GH-15D,SECTOR-1 AT GREATER NOIDA. (U.P.)	SIGNING AUTHORITY SUNIL KUMAR RATHEE Digitally signed by SUNIL KUMAR RATHEE Date: 2024.12.10 16:47:45 +05'30'	ARCHITECT'S SIGN Pankaj Nath Andley Digitally signed by Pankaj Nath Andley Date: 2024.12.10 16:44:51 +05'30'	REVISED SUBMISSION DRAWING DRG. TITLE:- ELEVATION & SECTION- TOWER-A SCALE:-1:200 DLT.BY:-Mukesh	ARCHITECTS:- ANDLEYS ASSOCIATES PVT.LTD. ARCHITECTS 39 HOUSING SOCIETY ENGINEERS N.D.S.E-4 PLANNERS NEW DELHI - 110049
---	--	---	--	---

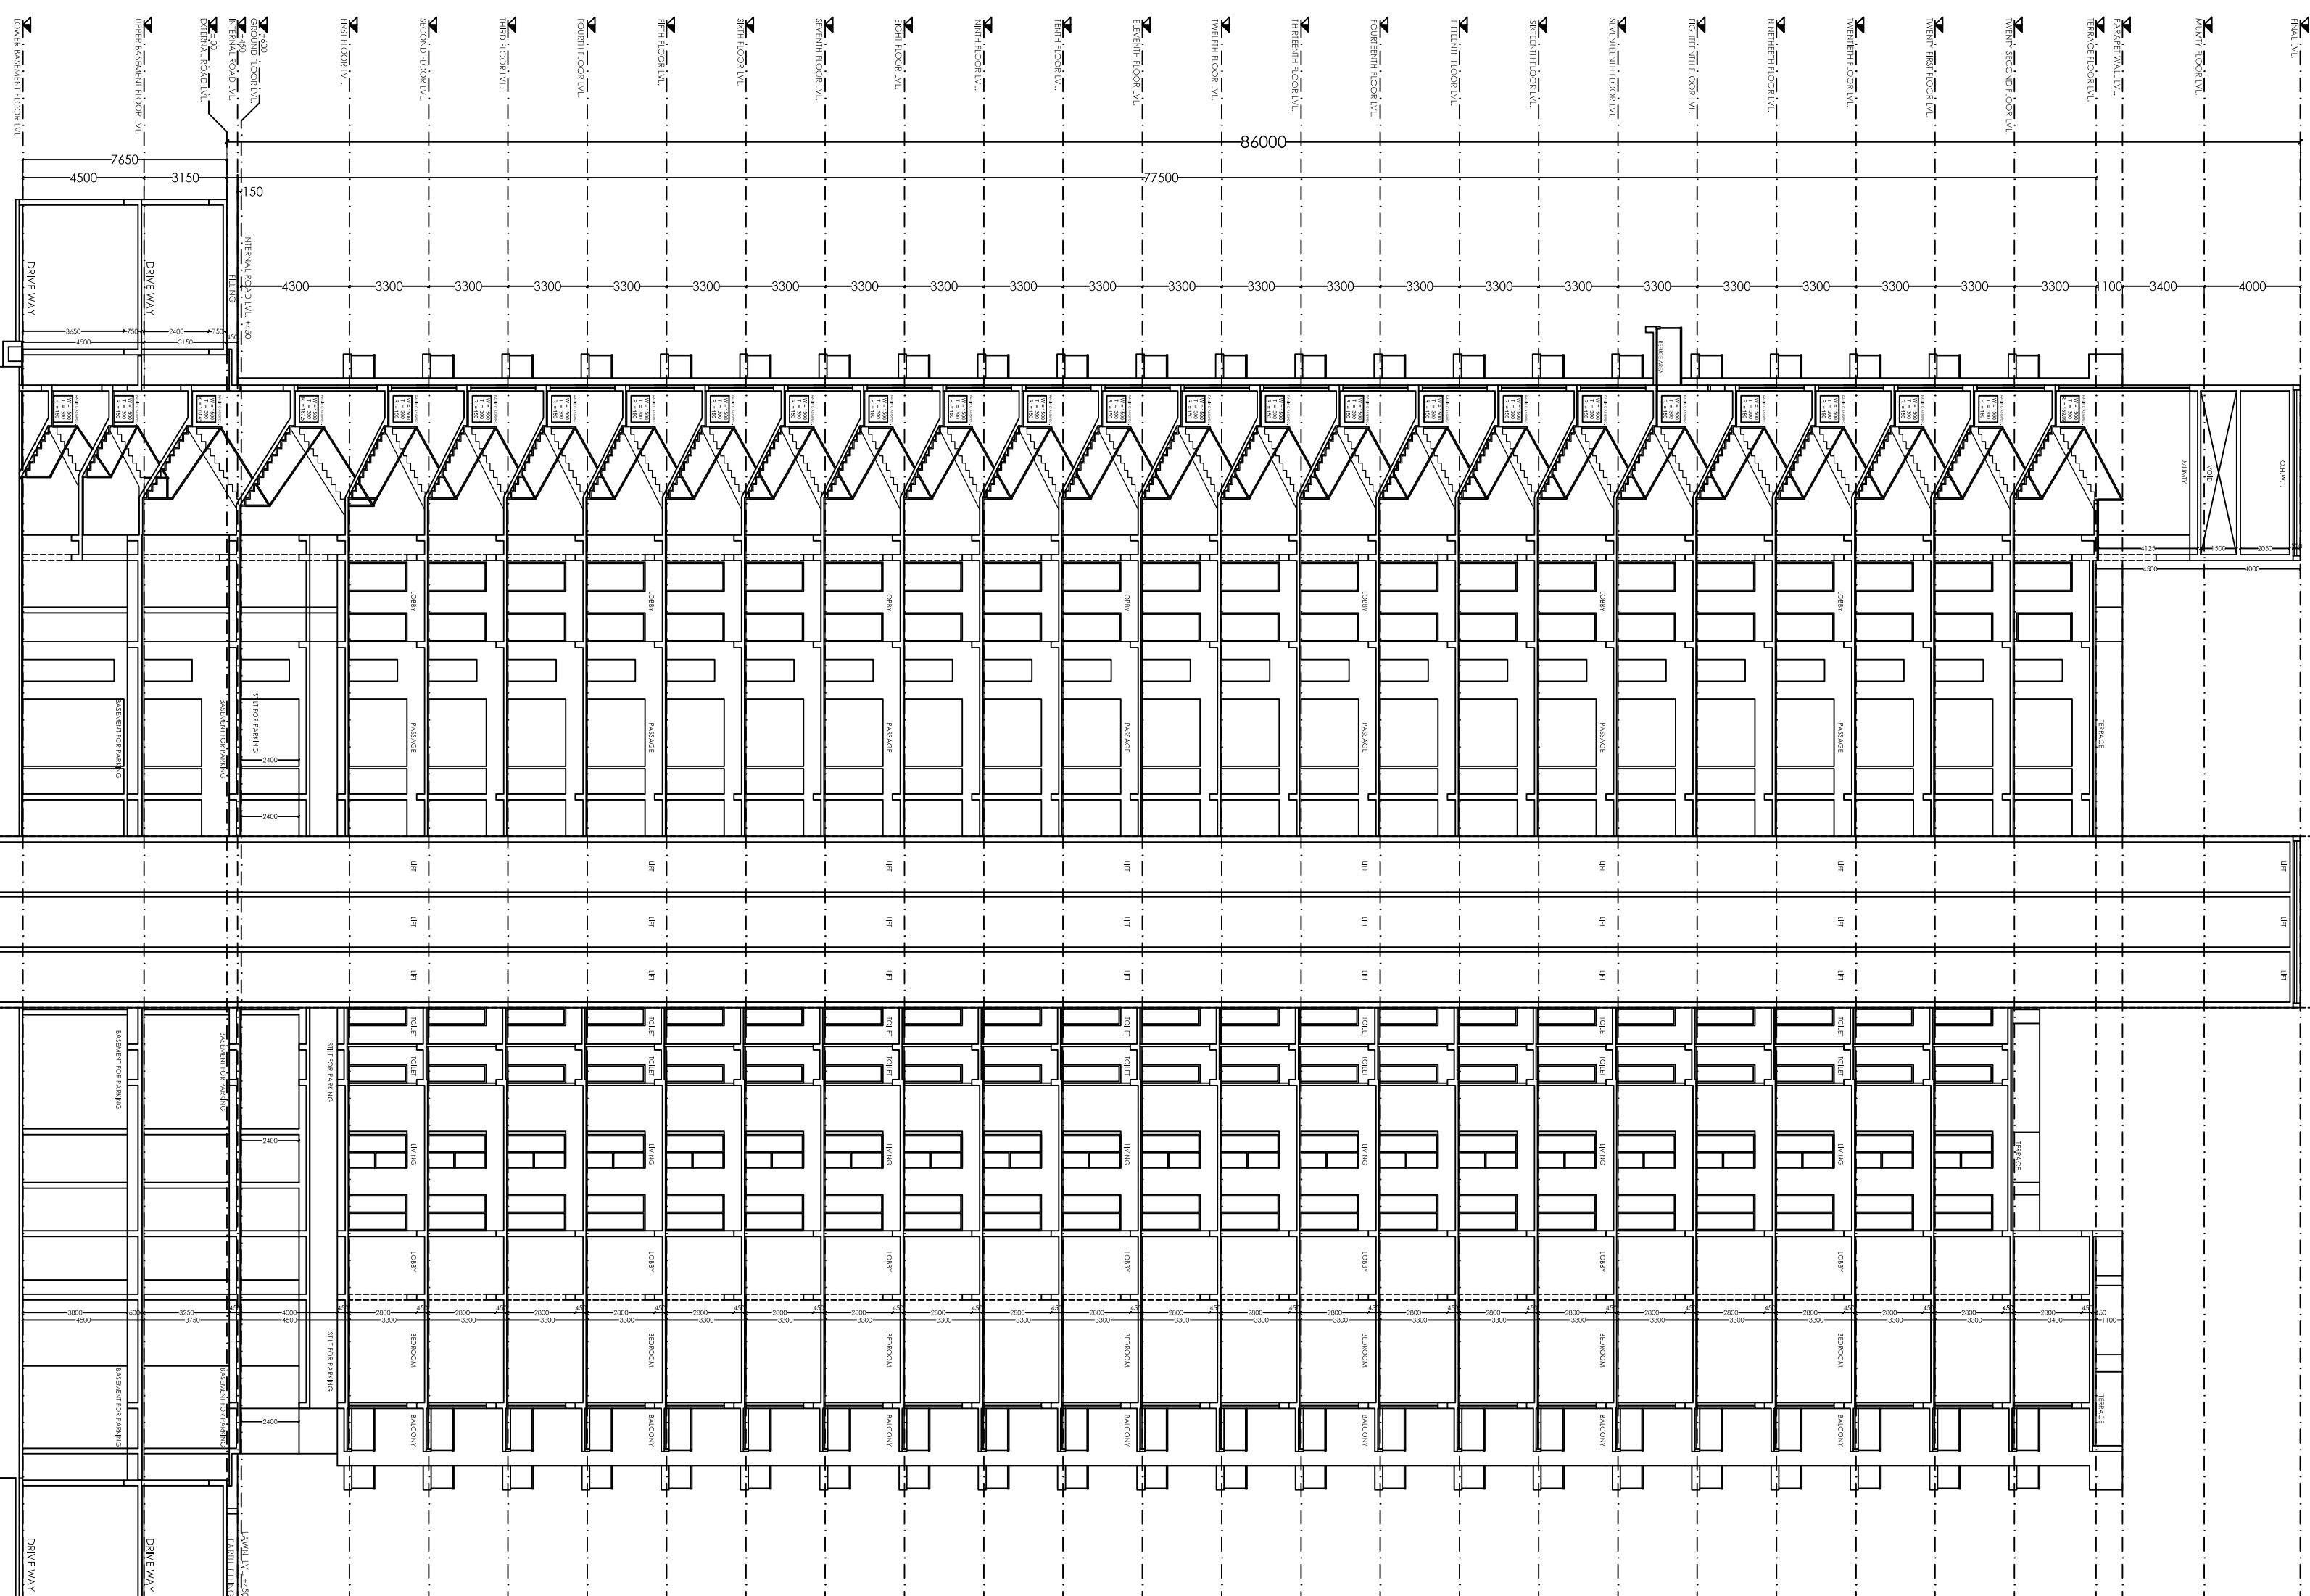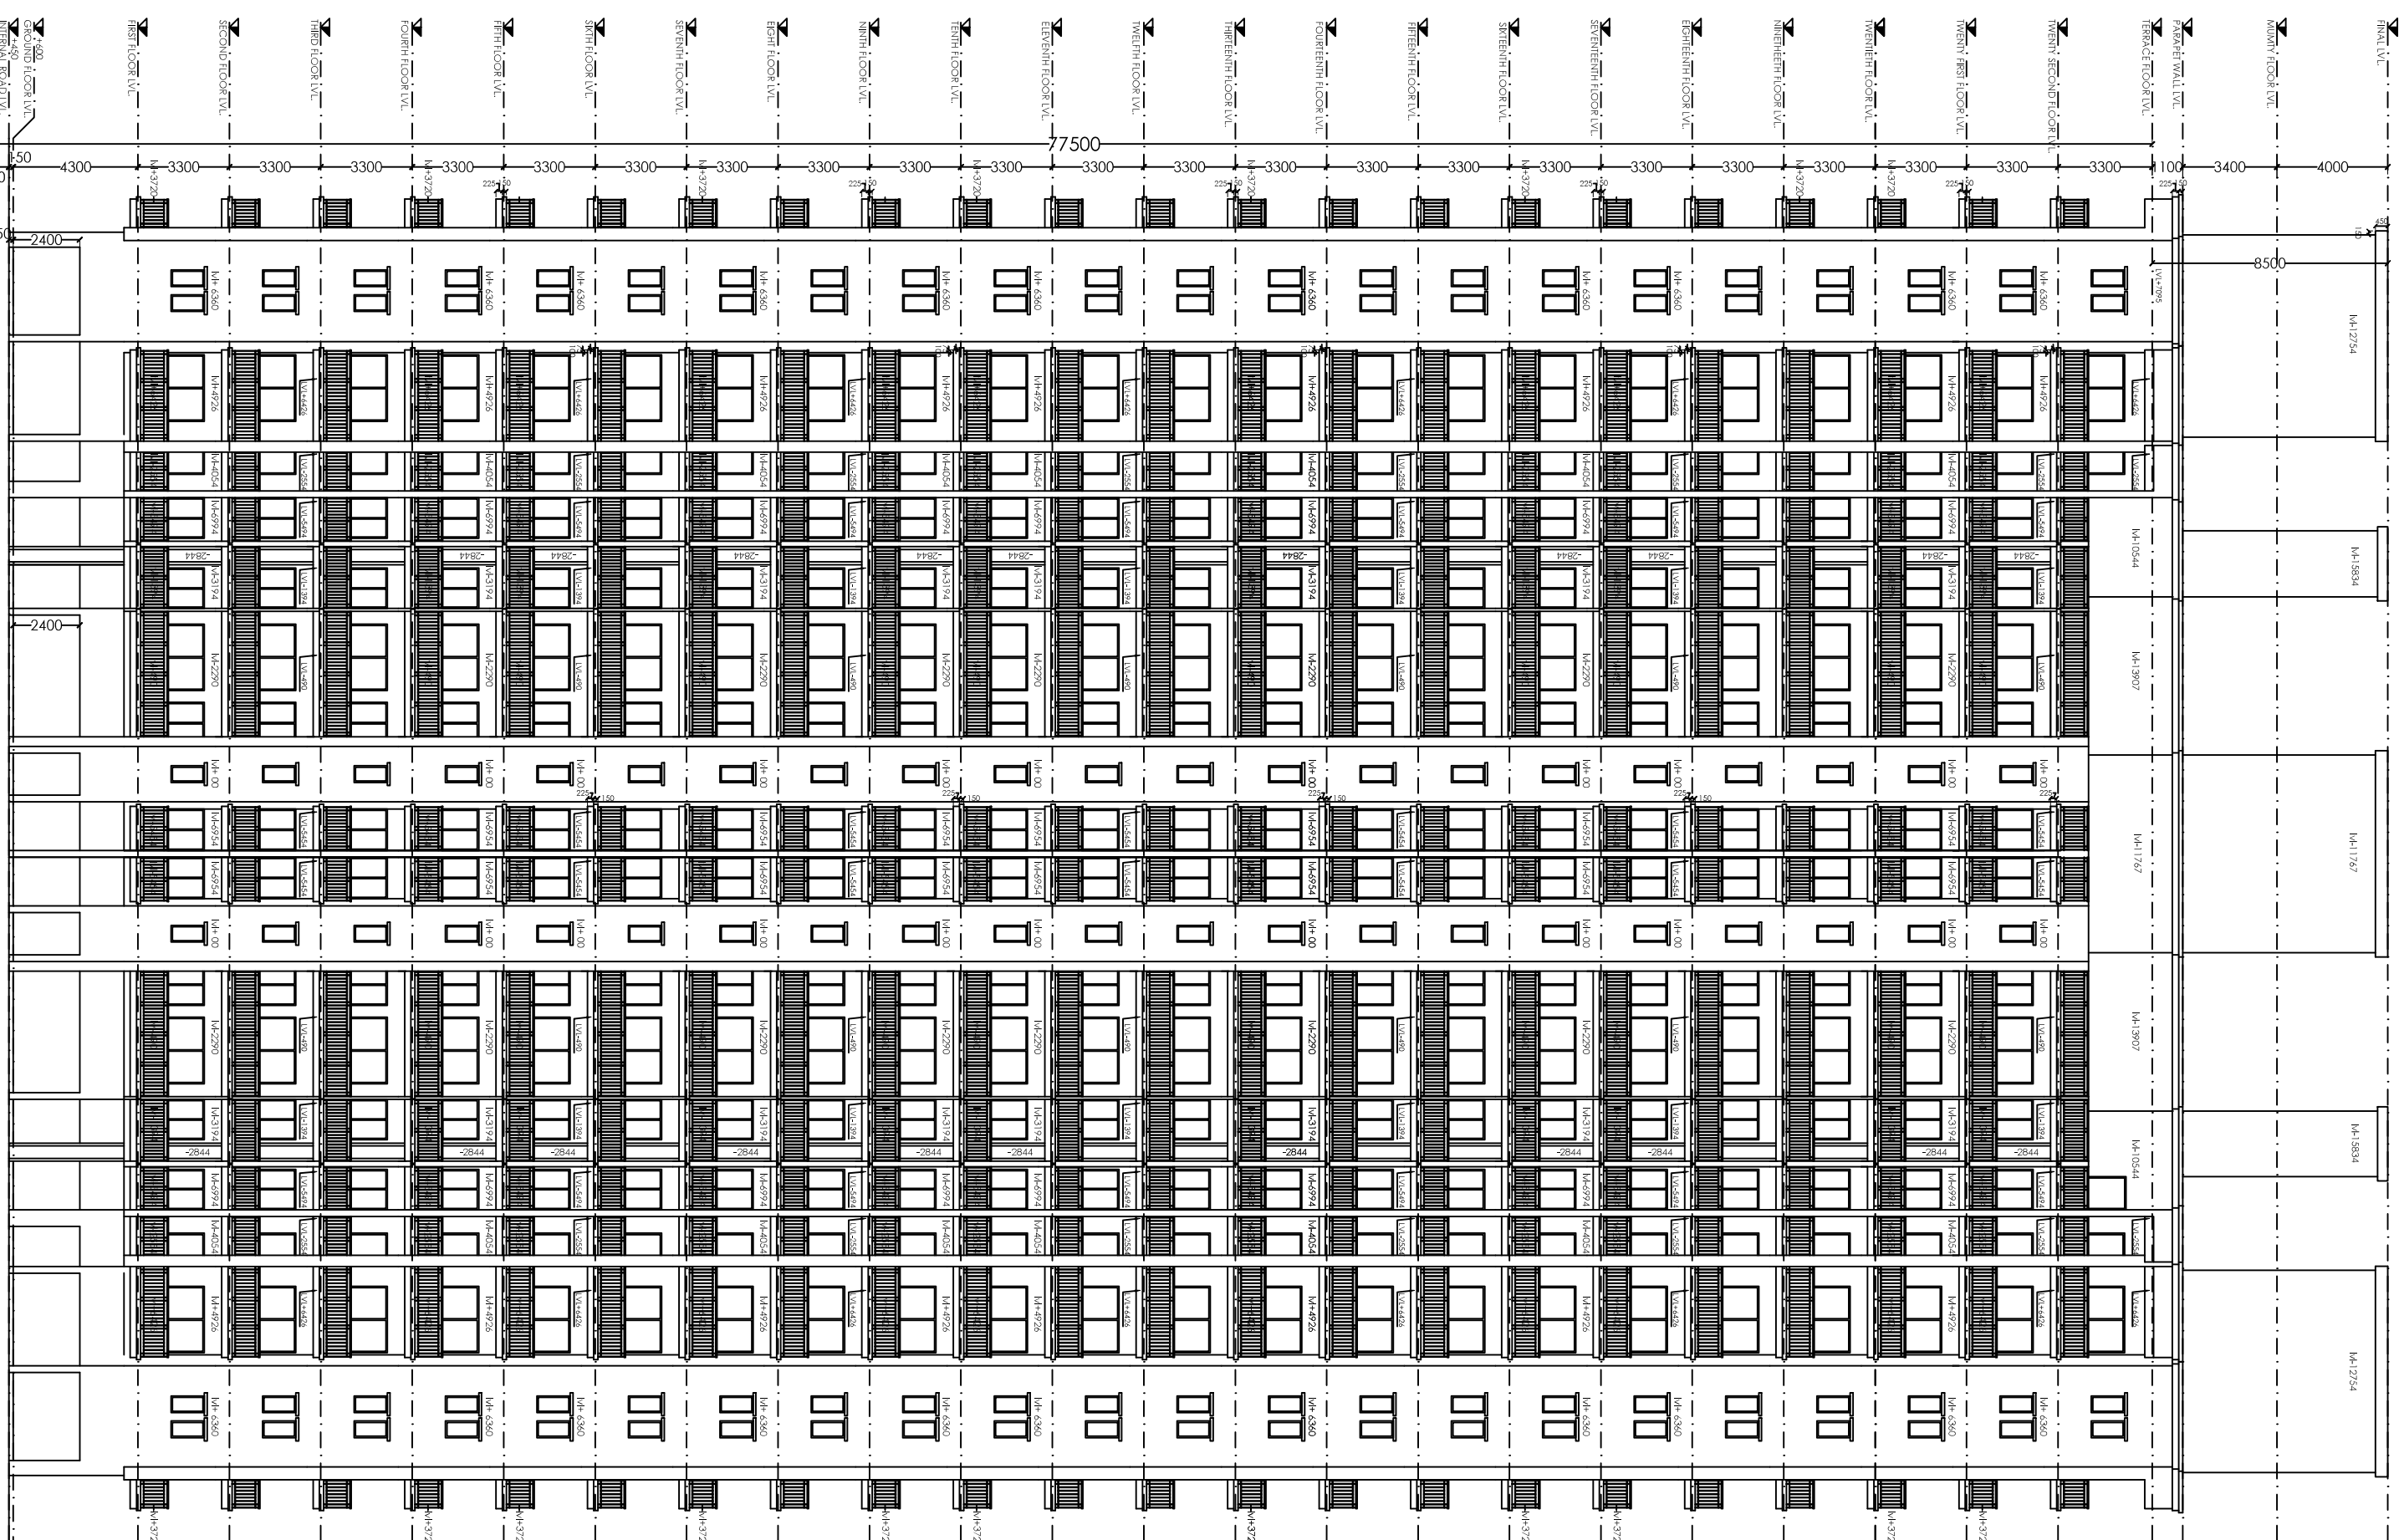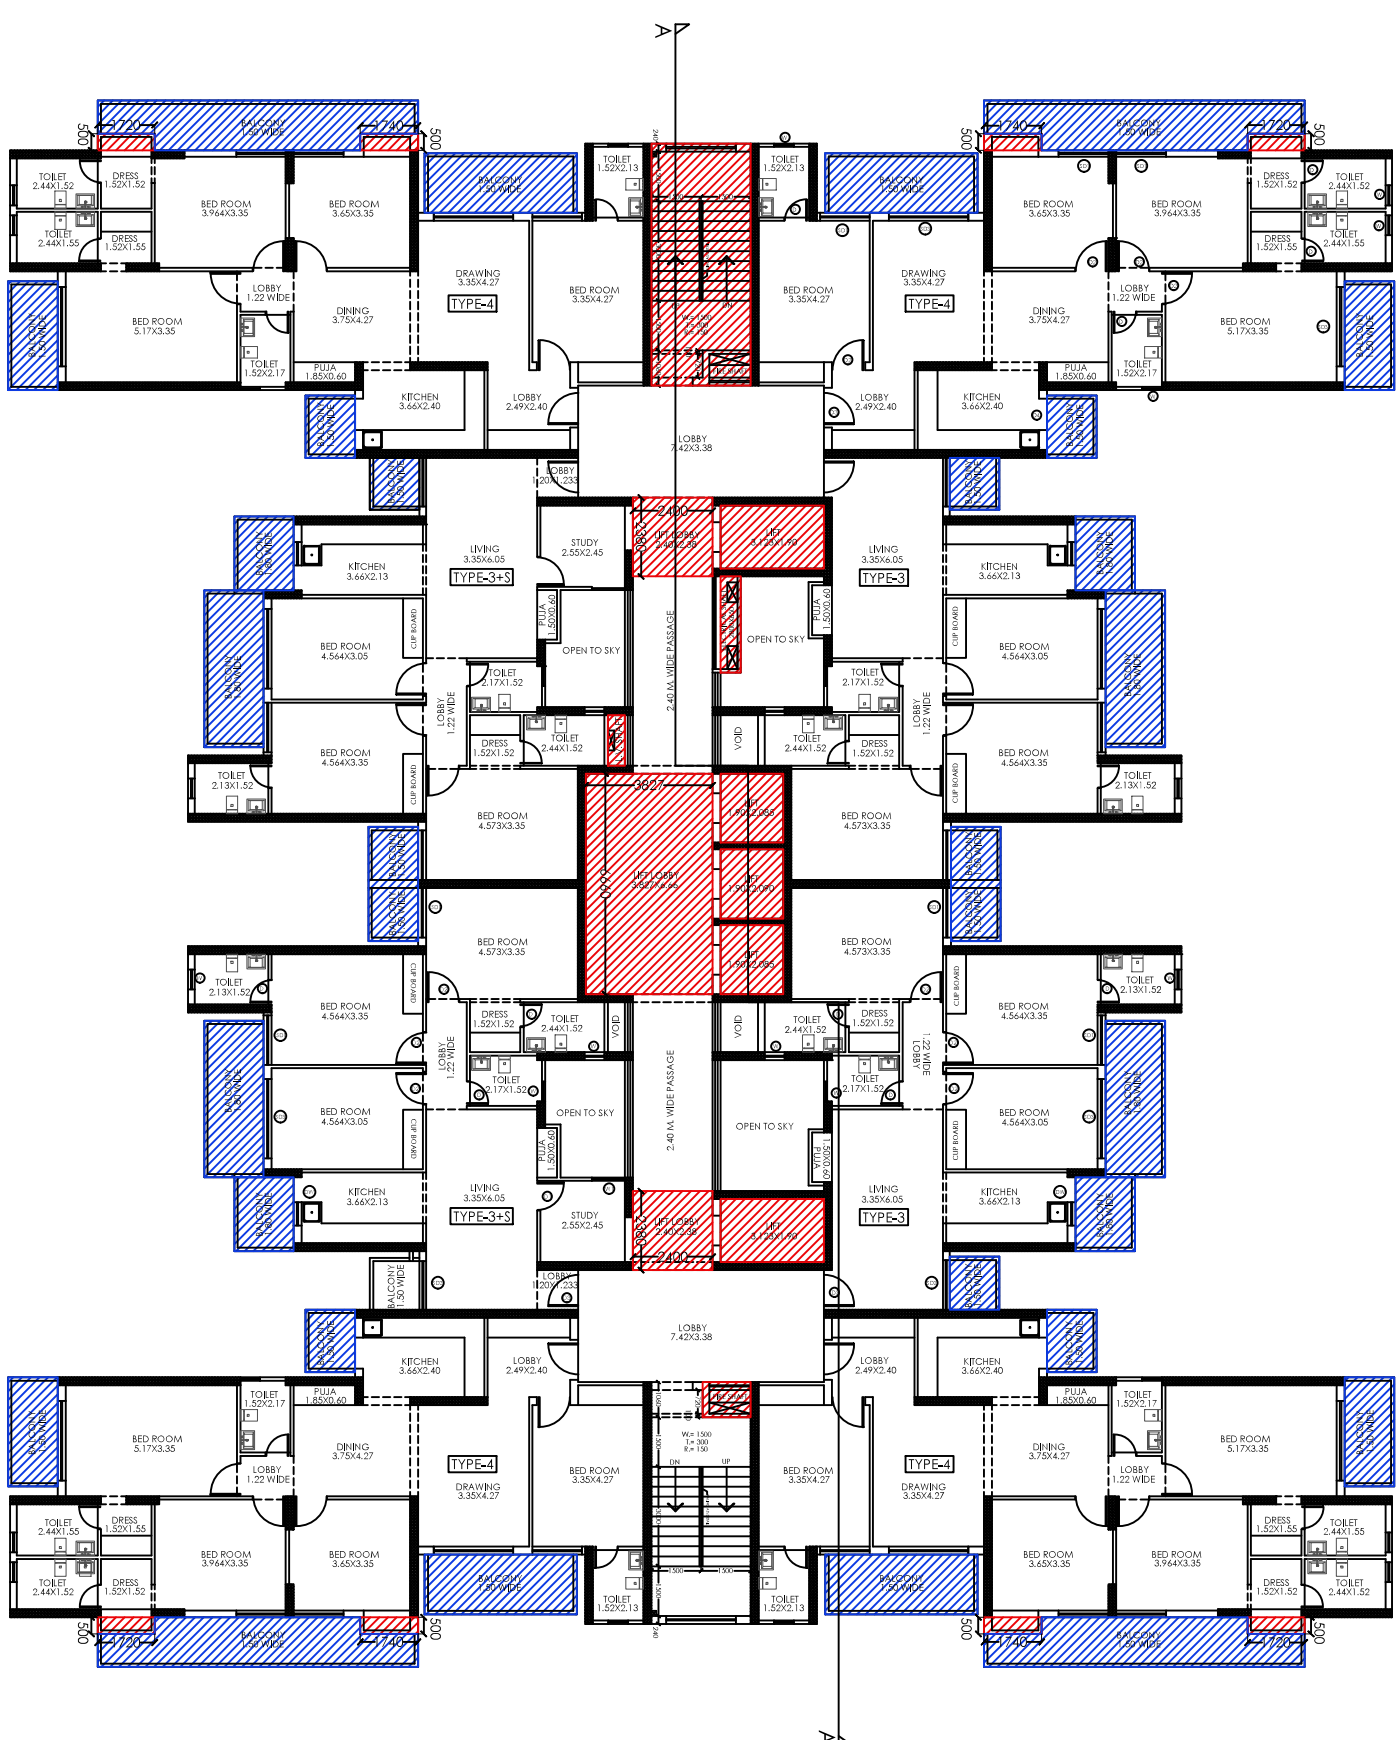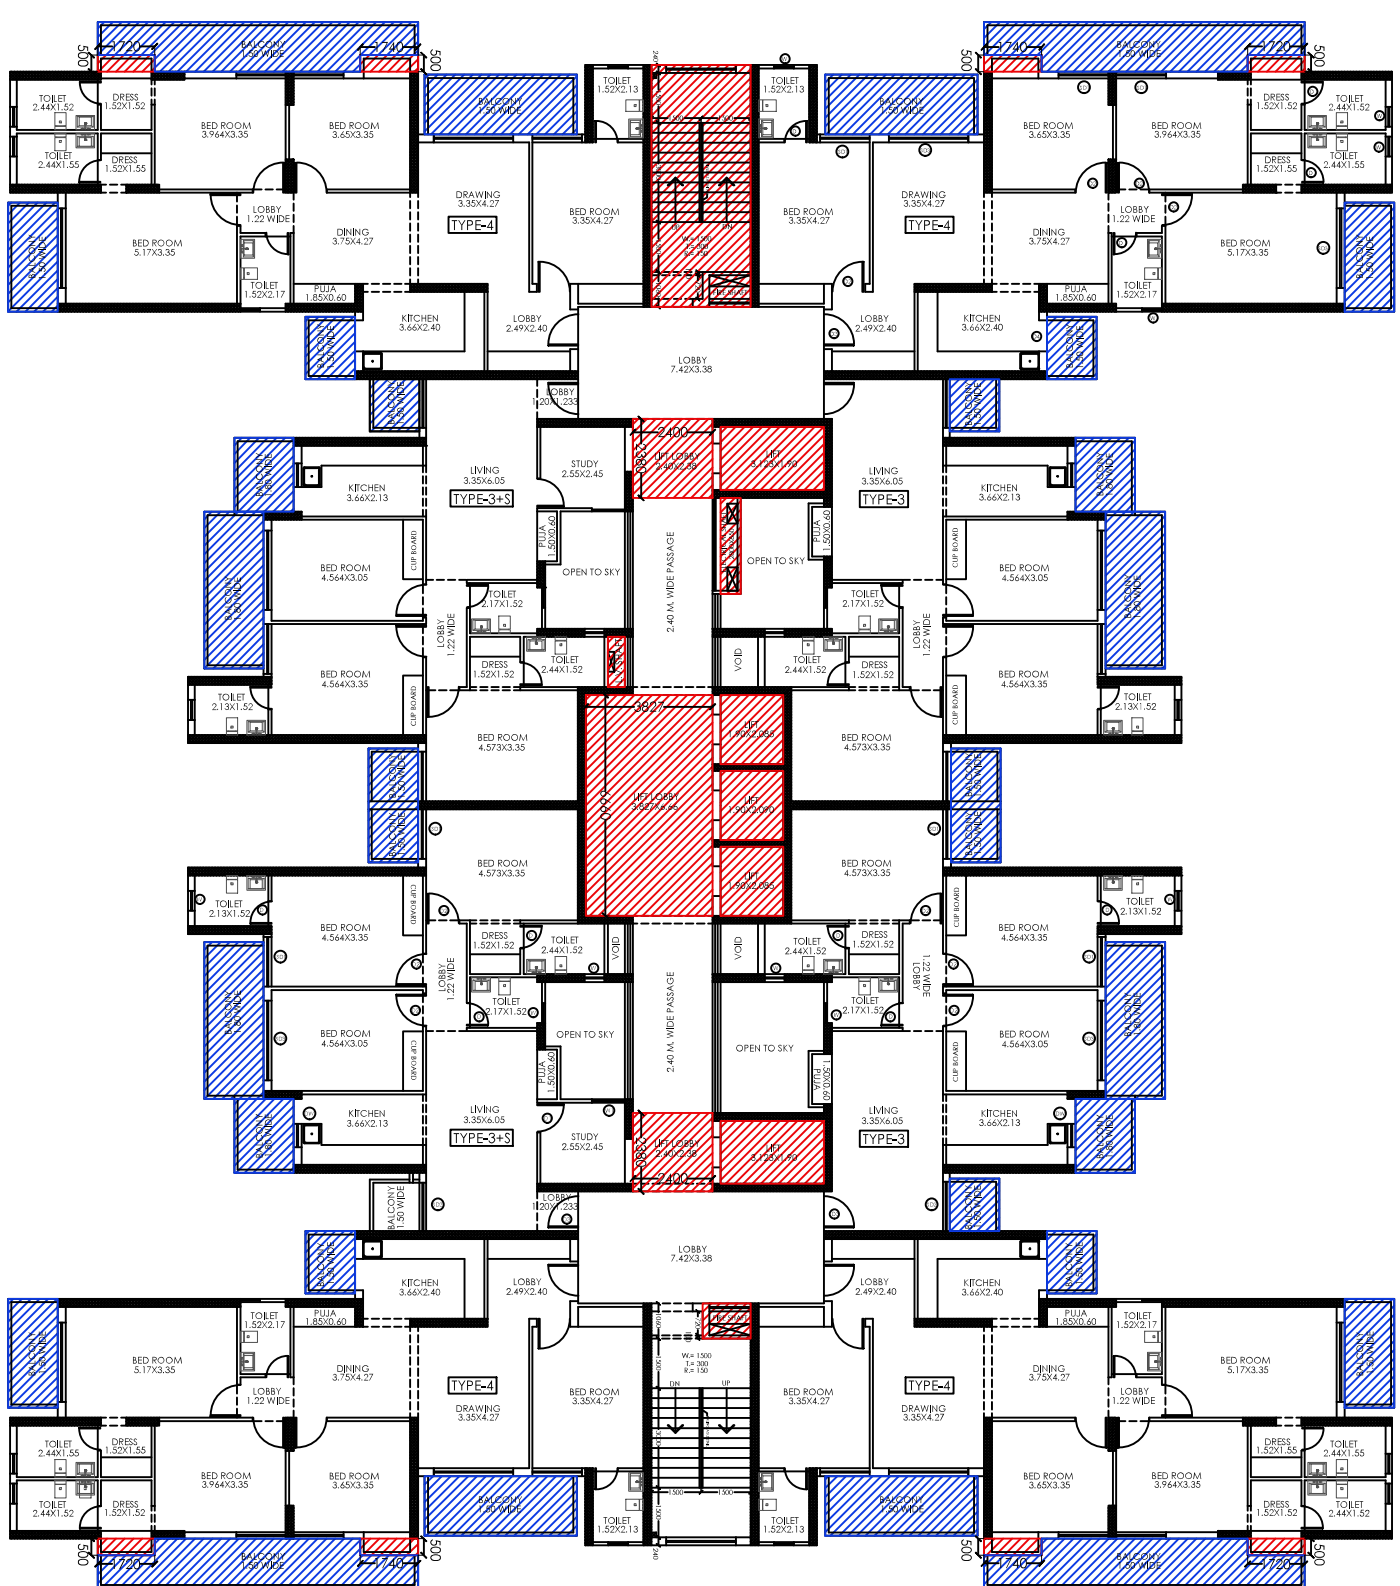

TYPICAL FLOOR PLAN (TOWER-B)

TYPICAL FLOOR PLAN (TOWER-B)

FRONT ELEVATION

Digitally signed
by LEENU
SAHGAL
Date: 2024.12.22
12:30:41 +0530

Sudheer
Kumar

Digitally signed by
Sudheer Kumar
Date: 2024.12.12 16:08:13
+05'30'

Amit
Digitally signed
by Amit Varma
Date:
2024.12.12
14:48:29 +05:30


GROUP HOUSING FOR
M/S **DILIGENT BUILDER'S PVT. LTD**
PLOT NO. GH-15D, SECTOR-1
AT GREATER NOIDA. (U.P.)

SUNIL KUMAR
RATHEE
Digitally signed by SUNIL KUMAR
RATHEE
Date: 2024.12.10 16:47:22 +05'3


Digitally signed by
Pankaj Nath
Pankaj Nath Andle
Date: 2024.12.10
16:45:35 +05'30'

REVISED SUBMISSION DRAWING	
DRG. TITLE- ELEVATION & SECTION-TOWER-B	
SCALE-1/200	DRG. NO.-14
OUT BY-Mukesh	DATE-27/11/2024


ANDLEYS ASSOCIATES PVT. LTD.
ARCHITECTS ENGINEERS PLANNER
39 HOUSING SOCIETY H.D.S.E-I NEW DELHI - 110001

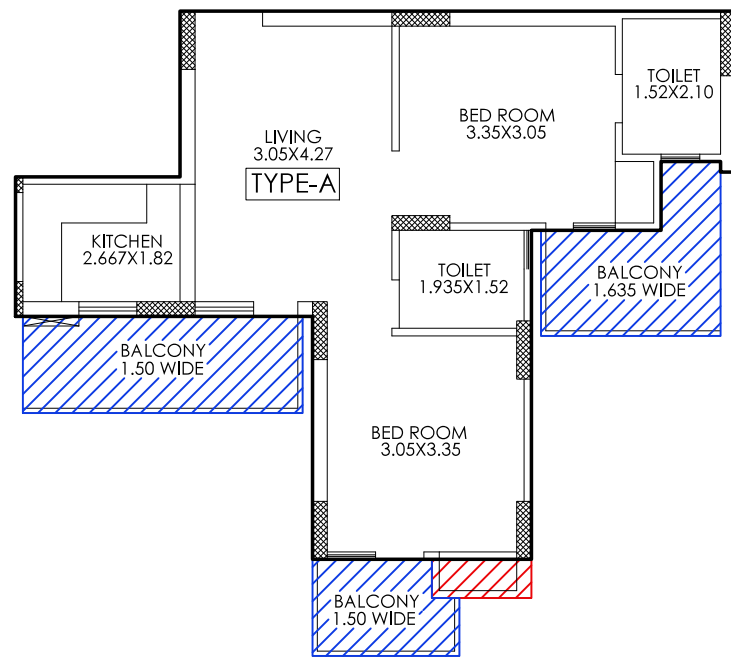


DETAIL TYPE-A
CARPET AREA = 47.159 SQ.M.

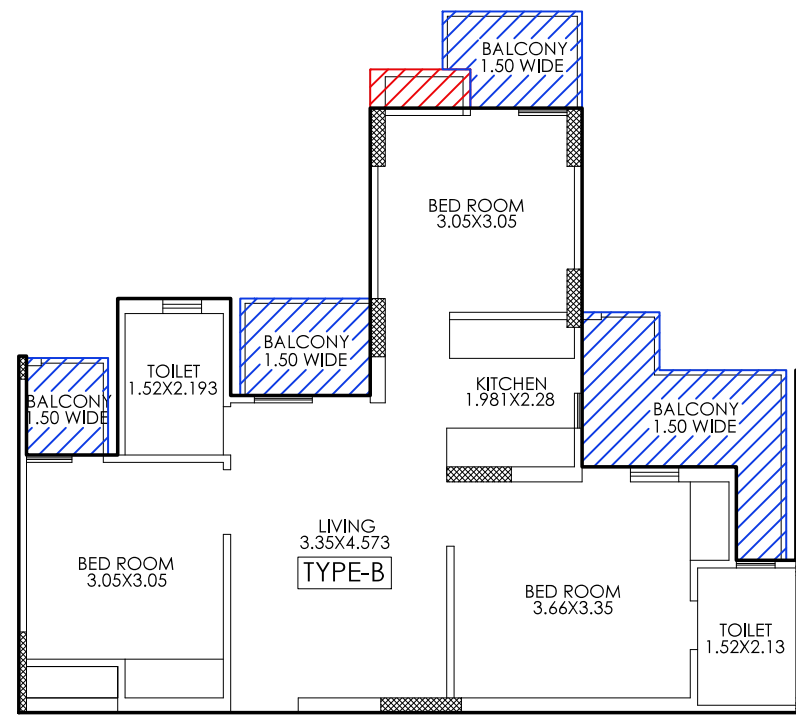


DETAIL TYPE-B
CARPET AREA = 62.284 SQ.M.

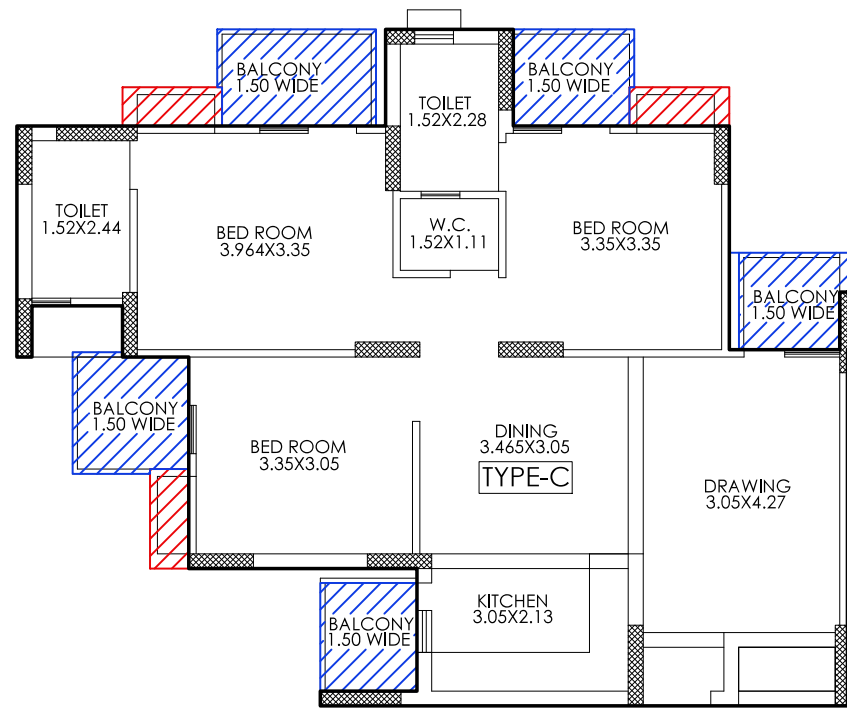


DETAIL TYPE-C
CARPET AREA = 80.666 SQ.M.

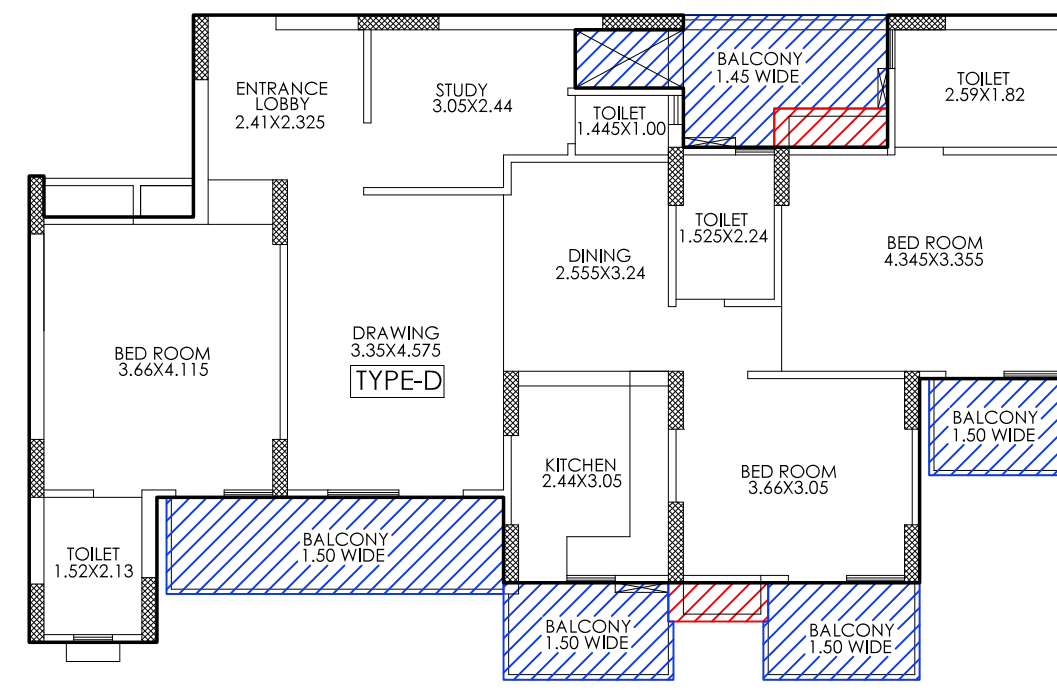


DETAIL TYPE-D
CARPET AREA = 106.196 SQ.M.

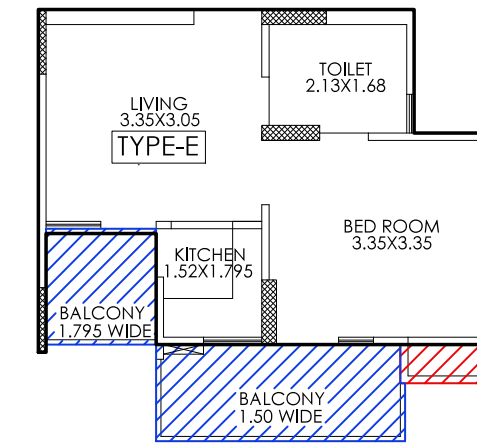


DETAIL TYPE-E
CARPET AREA = 27.853 SQ.M.

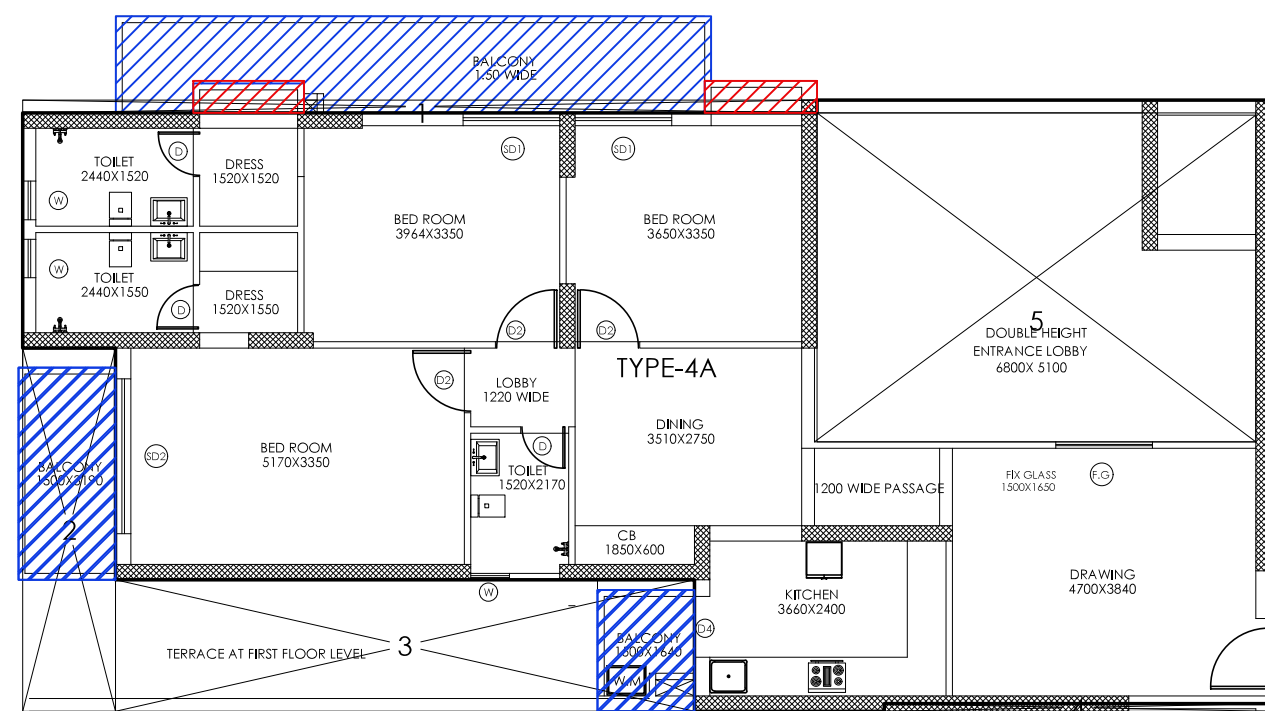


DETAIL TYPE-4A
CARPET AREA = 105.60 SQ.M.

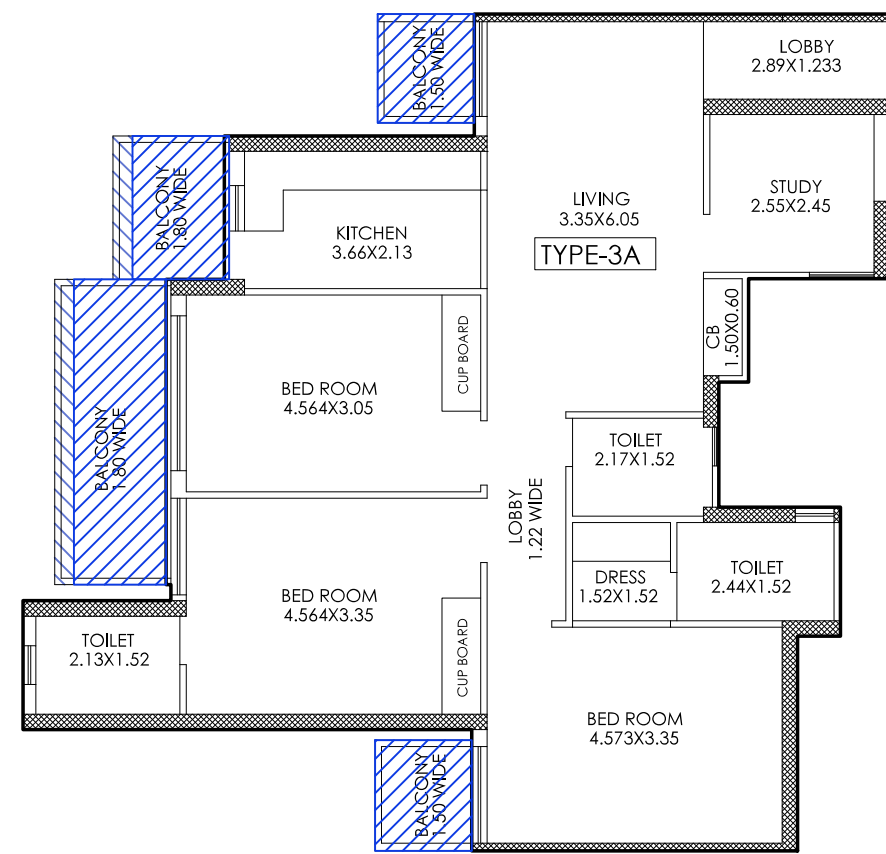


DETAIL TYPE-3A
CARPET AREA = 103.002 SQ.M.

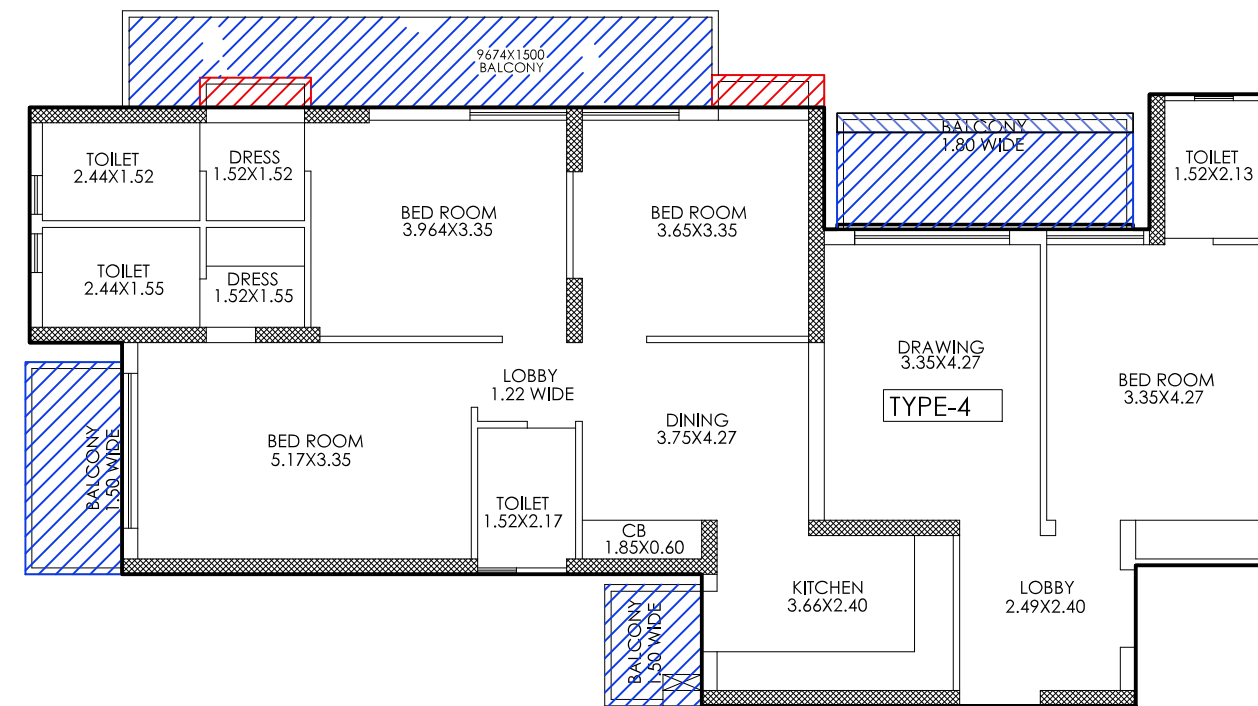


DETAIL TYPE-4
CARPET AREA = 125.909 SQ.M.

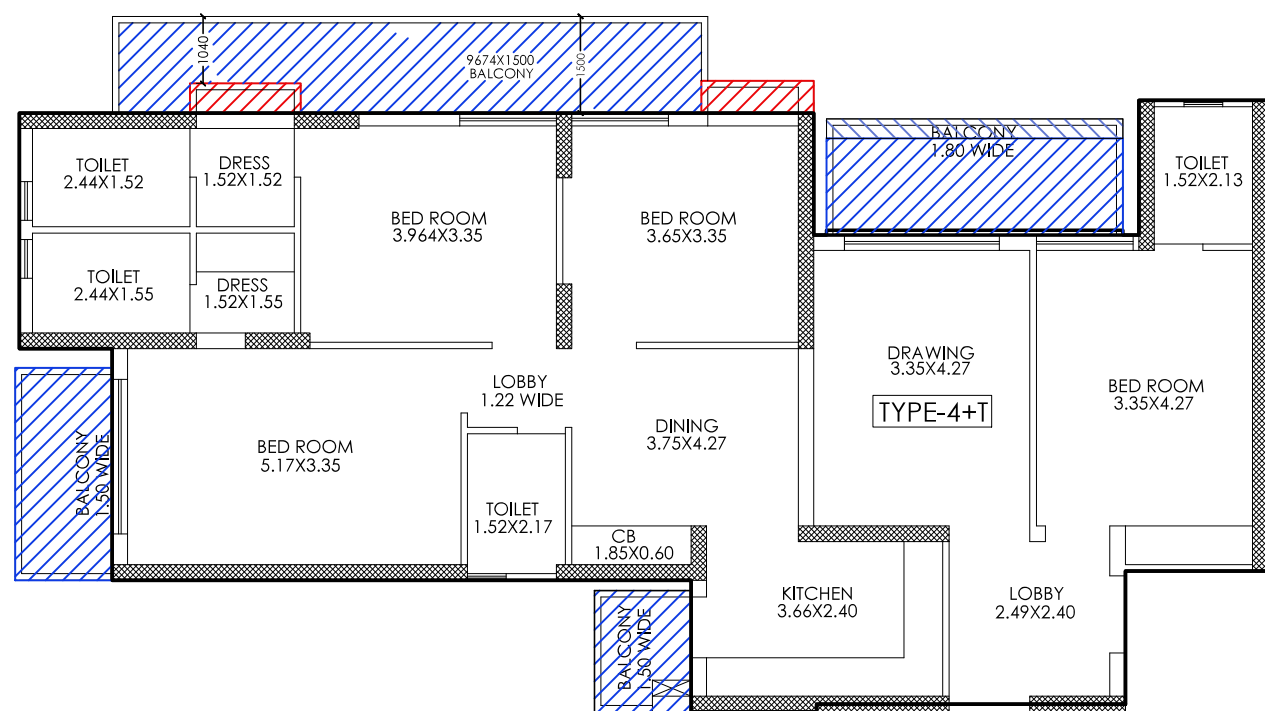

DETAIL TYPE-4+T
CARPET AREA = 125.909 SQ.M.

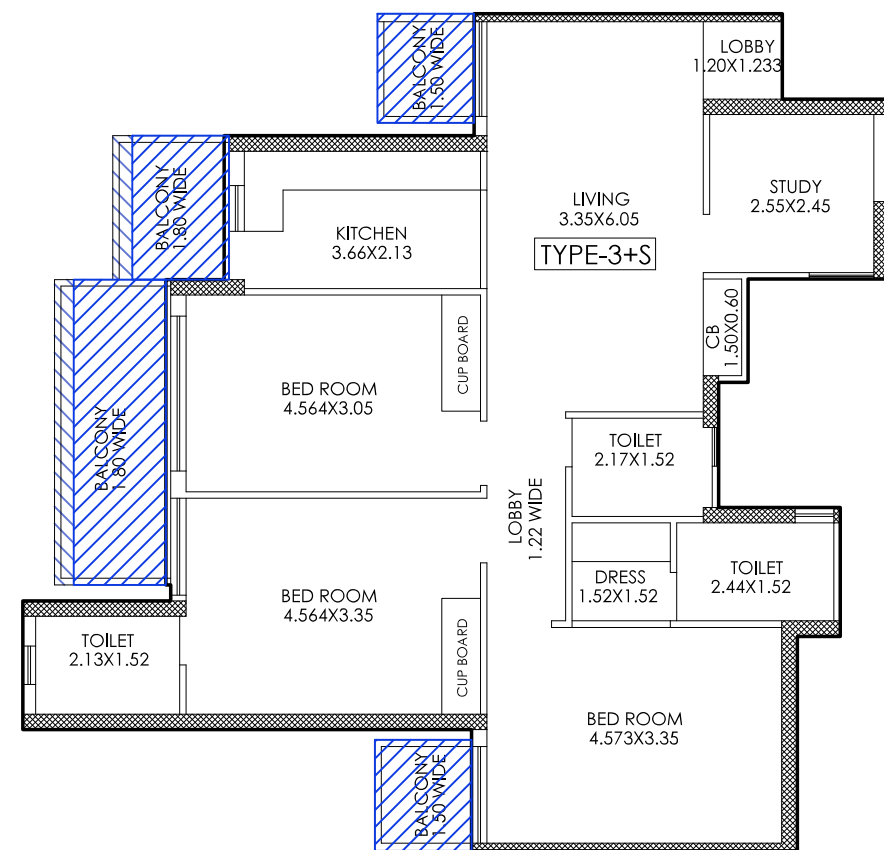

DETAIL TYPE-3+S
CARPET AREA = 101.014 SQ.M.

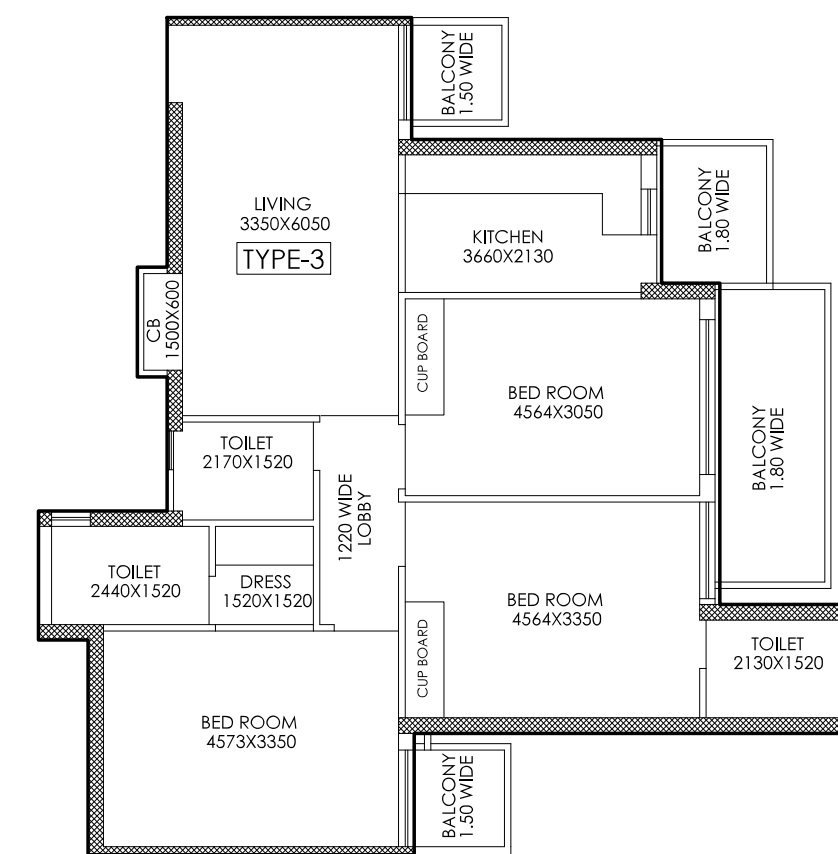

DETAIL TYPE-3
CARPET AREA = 93.635 SQ.M.

LEENU
SAHGAL

Digitally signed
by LEENU
SAHGAL
Date: 2024.12.20
17:13:13 +05'30'

Sudheer
Kumar

Digitally signed by
Sudheer Kumar
Date: 2024.12.12
16:08:35 +05'30'

Amit
Varma

Digitally signed
by Amit Varma
Date:
2024.12.12
14:48:57
+05'30'

SIGNING AUTHORITY

SUNIL
KUMAR
RATHEE

Digitally signed
by SUNIL KUMAR
RATHEE
Date: 2024.12.10
16:46:54 +05'30'

ARCHITECT'S SIGN

Pankaj
Nath
Andley

Digitally signed
by Pankaj Nath
Andley
Date: 2024.12.10
16:46:26 +05'30'

REVISED SUBMISSION DRAWING

PROJECT:-
GROUP HOUSING FOR
M\S **DILIGENT BUILDER'S PVT. LTD**
PLOT NO.GH-15D,SECTOR-1
AT GREATER NOIDA. (U.P.)

DRG. TITLE:-
UNIT AREA DETAIL (CARPET AREA)
(TOWER-A&B)

SCALE:-1:100
DLT.BY:-Mukesh

ARCHITECTS:-
P. N. ANDLEY B.ARCH. A.I.I.A.
ANDLEYS ASSOCIATES PVT. LTD.
ARCHITECTS ENGINEERS PLANNERS
39 HOUSING SOCIETY N.D.S.E-I NEW DELHI - 110049