






FRONT ELEVATION

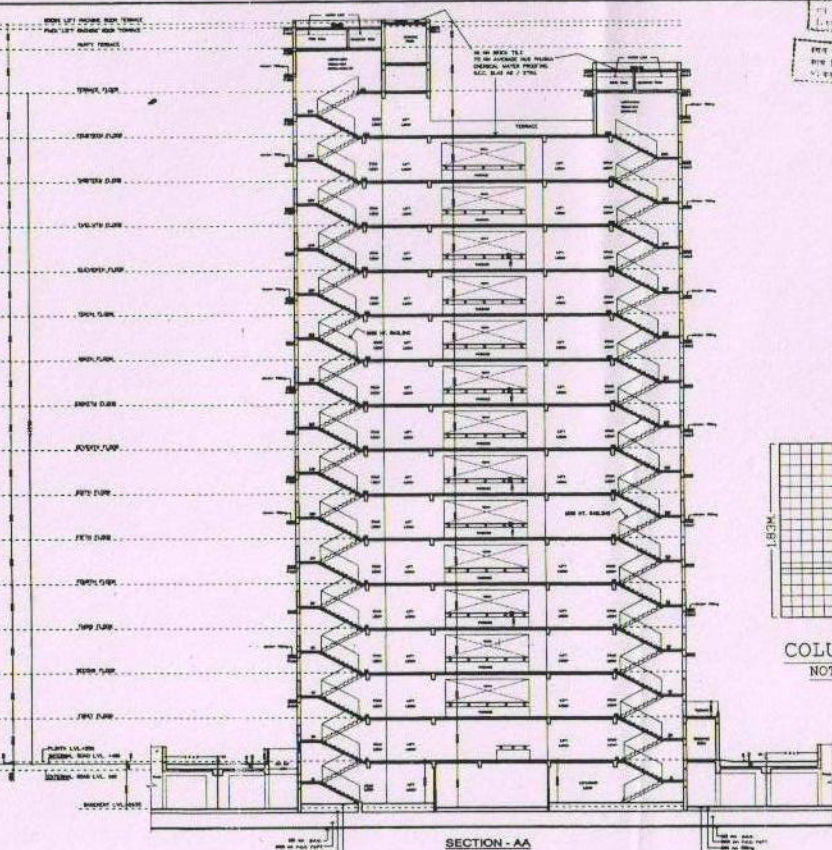


SECTION - AA

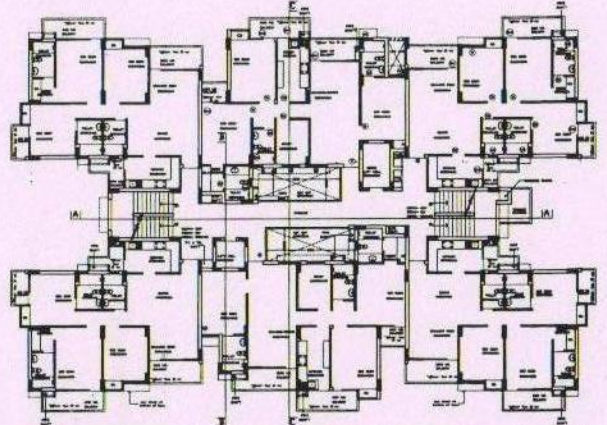


TYPICAL (1st, 2nd, 3rd, 4th, 6th, 7th, 8th, 9th, 10th, 11th, 12th, & 13th) FLOOR PLAN

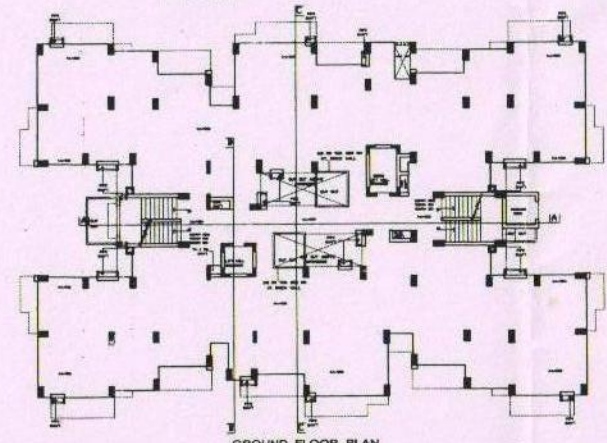

GROUND FLOOR PLAN

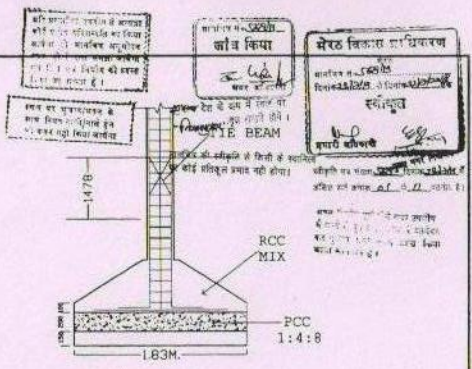

COLUMN DETAIL
NOT TO SCALE

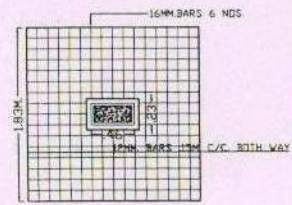

COLUMN PLAN
NOT TO SCALE

AREA CHART

NO.	DESCRIPTION	AREA (SQ. M)
1	COVERED AREA ON GROUND FLOOR	748.54
2	COVERED AREA ON 1st FLOOR	708.06
3	COVERED AREA ON 2nd FLOOR	708.06
4	COVERED AREA ON 3rd FLOOR	708.06
5	COVERED AREA ON 4th FLOOR	708.06
6	COVERED AREA ON 5th FLOOR	708.06
7	COVERED AREA ON 6th FLOOR	708.06
8	COVERED AREA ON 7th FLOOR	708.06
9	COVERED AREA ON 8th FLOOR	708.06
10	COVERED AREA ON 9th FLOOR	708.06
11	COVERED AREA ON 10th FLOOR	708.06
12	COVERED AREA ON 11th FLOOR	708.06
13	COVERED AREA ON 12th FLOOR	708.06
14	COVERED AREA ON 13th FLOOR	708.06
15	COVERED AREA ON ROOFTOP/ROOF	87.25
TOTAL COVERED AREA		1204.25

DOOR/WINDOW DETAIL

TYPE	SIZE	QTY	UNIT
DW	2400x2550	---	2550
DW1	1800x2550	---	2550
DW2	1600x2550	---	2550
DW3	1500x2550	---	2550
DW4	1200x2550	---	2550
V	1500x1650	900	2550
V1	1200x1650	900	2550
V2	1500x1650	900	2550
V3	1200x1650	900	2550
V4	1500x1650	900	2550
D	1000x2550	---	2550
D1	1000x2550	---	2550
D2	1000x2550	---	2550
D3	750x2550	---	2550

SCALE





Scale	1:100
Scale	1:100
Scale	1:100

DIMENSIONS HEIGHTS
 REVISED SANCTION PLAN NO - 455/2009
 REVISED REEL BUILDING
 PART OF CHANDRA NE-197/200, 1004/L
 SITUATED AT VILL - GHAT, PARGANA &
 TENSIL - MEERUT BYE PASS ROAD, MEERUT

OWNER'S NAME
 DNN VEE INFRASTRUCTURE
 (INDIA) PVT. LTD.
 110, KRISHNA PLAZA,
 GARDY ROAD MEERUT

DESIGNER'S SIGNATURE
 Managing Director
 DNN VEE INFRASTRUCTURE (INDIA) PVT. LTD.
 110, KRISHNA PLAZA,
 GARDY ROAD MEERUT

DESIGNER'S SIGNATURE
 Managing Director
 DNN VEE INFRASTRUCTURE (INDIA) PVT. LTD.
 110, KRISHNA PLAZA,
 GARDY ROAD MEERUT

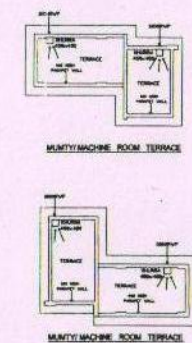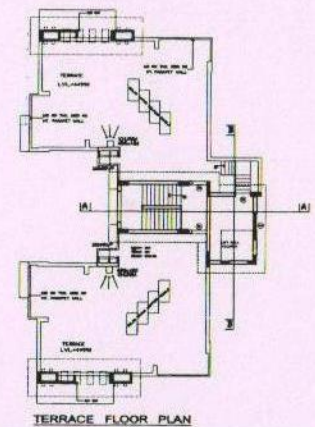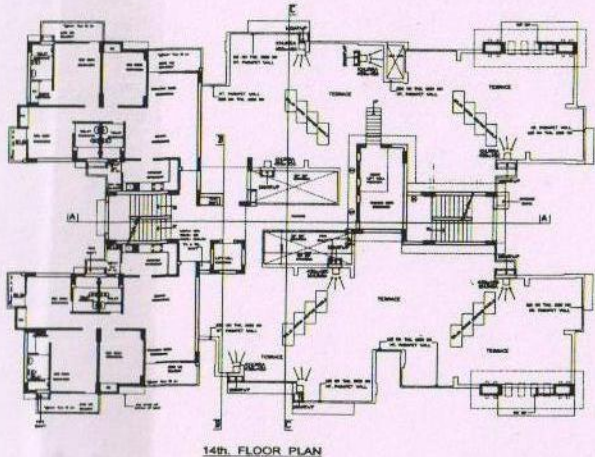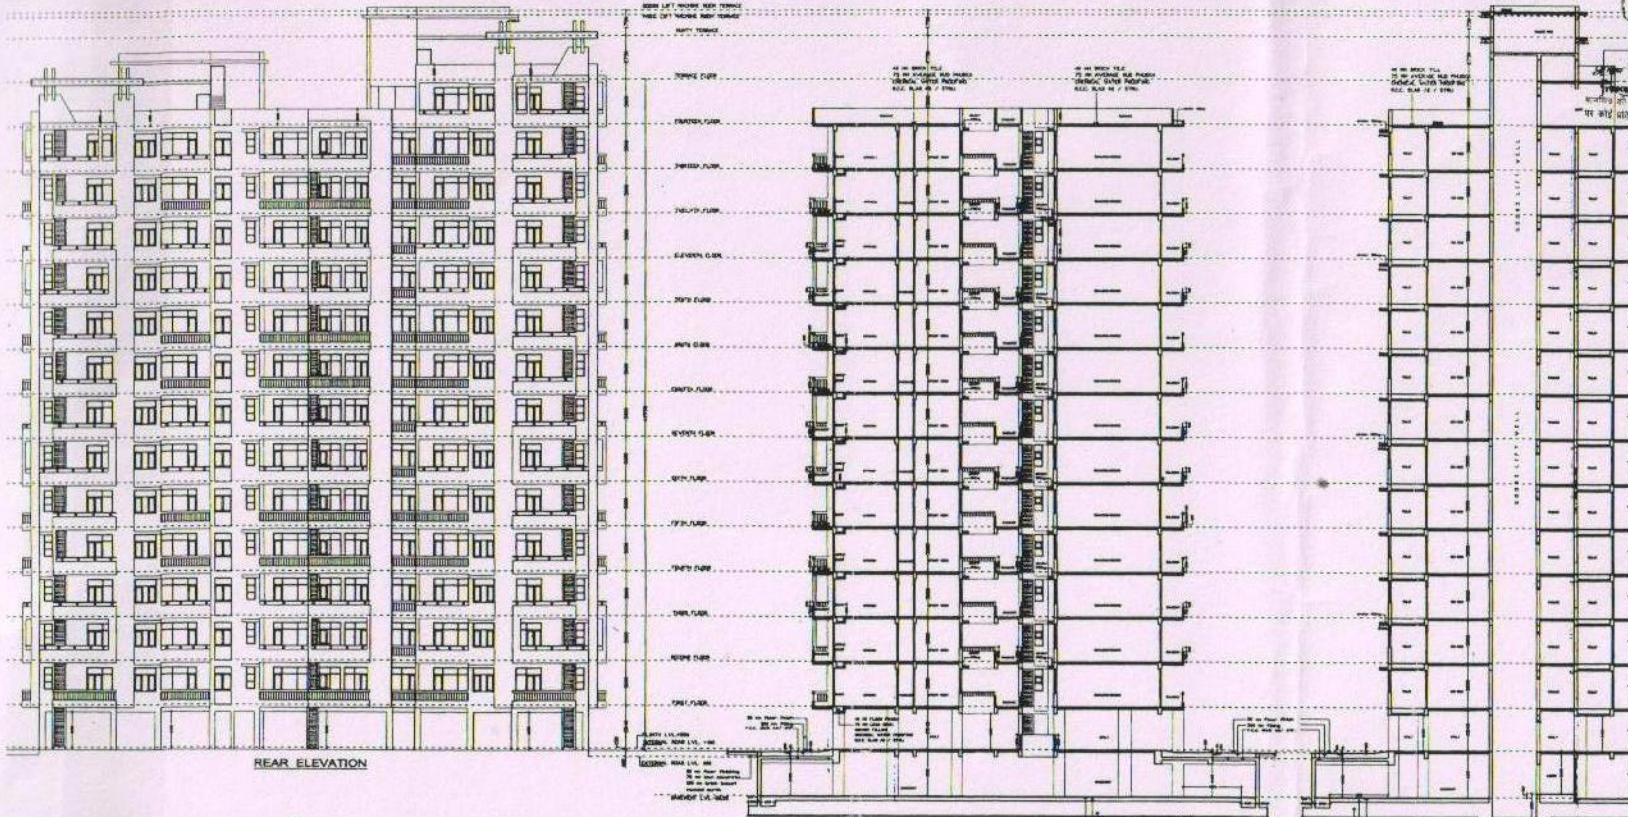

APPROXIMATION

1. FOUNDATION: CONC. 100 MM THICK, 100 MM DIA. REIN. IN CONC. WALL. IN 1000
 2. FLOOR: 100 MM THICK CONC. SLAB, 100 MM DIA. REIN. IN CONC. WALL. IN 1000
 3. STRUCTURE: WALL, IN 1000
 4. ROOF: 100 MM THICK CONC. SLAB, 100 MM DIA. REIN. IN CONC. WALL. IN 1000
 5. VENT. DUCT: 100 MM THICK CONC. WALL, IN 1000
 6. ROOF: 100 MM THICK CONC. SLAB, 100 MM DIA. REIN. IN CONC. WALL. IN 1000
 7. ROOF: 100 MM THICK CONC. SLAB, 100 MM DIA. REIN. IN CONC. WALL. IN 1000

DOOR/WINDOW DETAIL

TYPE	SIZE	CELL	UNIT
DW	2400X2550	---	2550
DW2	1800X2550	---	2550
DW3	1645X2550	---	2550
DW4	1650X2550	---	2550
DW5	1500X2550	---	2550
W1	1500X1450	900	2550
W2	1200X1450	900	2550
W3	1100X1450	900	2550
W4	1000X1450	900	2550
W5	1000X1450	900	2550
OWNER'S NAME :-
 EMI VEE INFRASTRUCTURE
 (INDIA) PVT. LTD.
 100, KRISHNA PLAZA,
 GATEWAY ROAD, HYDRABAD

DESIGNER'S NAME :-
 design net
 architect, engineer, interior designer
 H-22, sector-23, Gurgaon, Haryana
 Ph: 012-2333333

ARCHITECT'S SIGNATURE :-
 shrey shrivastava, licence no.-CA-68/1588

OWNER'S SIGNATURE :-
 [Signature]

TITLE :-
 BLOCK- T3

DESIGNER'S SIGNATURE :-
 design net
 architect, engineer, interior designer
 H-22, sector-23, Gurgaon, Haryana
 Ph: 012-2333333

DATE :-
 15/04/23

SCALE :-
 1:100

REVISION :-
 1. 15/04/23

REVISION :-
 2. 15/04/23

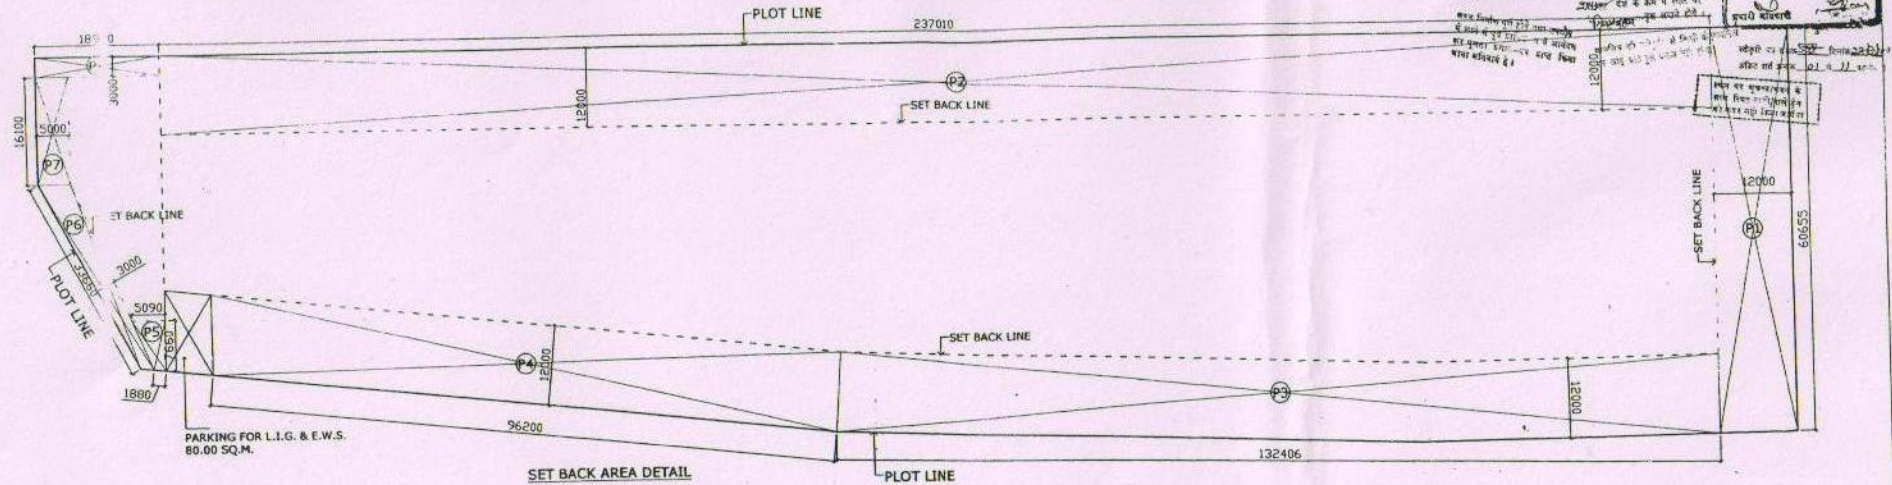

SET BACK AREA DETAIL

P1 = 12.0X60.65	= 727.80 SQ.M.
P2 = 12.0X237.01	= 2844.12 SQ.M.
P3 = 12.0X132.41	= 1588.92 SQ.M.
P4 = 12.0X96.20	= 1154.40 SQ.M.
P5 = 3.5X 7.66	= 26.81 SQ.M.
P6 = 3.0X 33.66	= 100.98 SQ.M.
P7 = 5.0X 16.10	= 80.50 SQ.M.
P8 = 18.99X 3.00	= 56.97 SQ.M.

TOTAL SET BACK AREA = 6580.54 SQ.M.

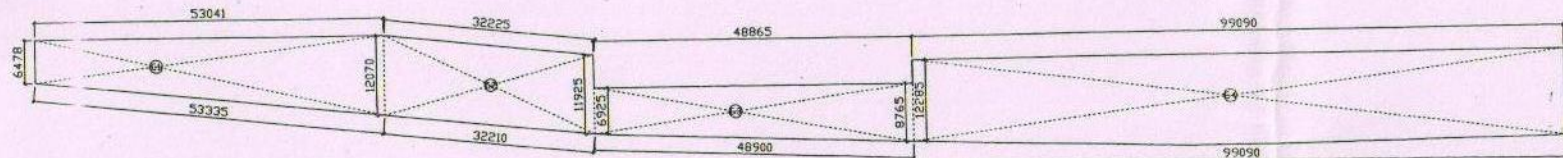

GREEN AREA DETAIL

G1 = (53.04+53.33)/2 x (6.47+12.07)/2	= 53.18 x 9.27 = 492.97 SQ.M.
G2 = (32.23+32.21)/2 x (12.07+11.93)/2	= 32.22 x 12.0 = 386.64 SQ.M.
G3 = (48.87+48.90)/2 x (6.93+8.77)/2	= 48.88 x 7.85 = 383.70 SQ.M.
G4 = (99.09+99.09)/2 x (12.29+13.05)/2	= 99.09 x 12.67 = 1255.47 SQ.M.
TOTAL GREEN AREA	= 2518.78 SQ.M.

- SPECIFICATION**
1. FOUNDATION CONC. SHALL BE USED
 2. FIRST CLASS BRICK WORK IN FOUNDATION & SUPER STRUCTURE SHALL BE USED
 3. B.P.C. ROAD CONC. SHALL BE USED
 4. WOOD INDIAN CAL. & SHEEDMAN SHALL BE USED
 5. R.C.C. SLAB IN-4 CONC. SHALL BE USED
 6. MARBLE FLOORING SHALL BE USED
 7. SUMP FOR SANITARY P.W.C. SHALL BE USED

scale :- 1 = 500
date :- 10.04.13
dealt :- Rizvan

DWAARAKA HEIGHTS

REVISED SANCTION PLAN NO :- 455/2009
REVISED RESI. BUILDING
(APARTMENT BUILDING)
PART OF KHASRA NO-997,1000, 1004/1,
SITUATED AT VILL- GHAT, PARGANA &
TEHSIL - MEERUT BYE PASS ROAD, MEERUT

OWNER'S NAME :-

EMM VEE INFRASTRUCTURE
(INDIA) PVT. LTD.
110, KRISHNA PLAZA,
GARH ROAD, MEERUT

Design: P.T.
Architect: P.T.
Abhay Srivastava, Licence no.-CA-68/11528

For EMM VEE INFRASTRUCTURE (INDIA) PVT. LTD.
Managing Director


Owner's signature

TITLE :- SET BACK & GREEN
AREA DETAIL


design net
architect, engineers, interior designers
H - 23, sector - 39, Noida - 201301
phone :- 2571661, mobile :- 9811117824

DWG. NO.
12

dh

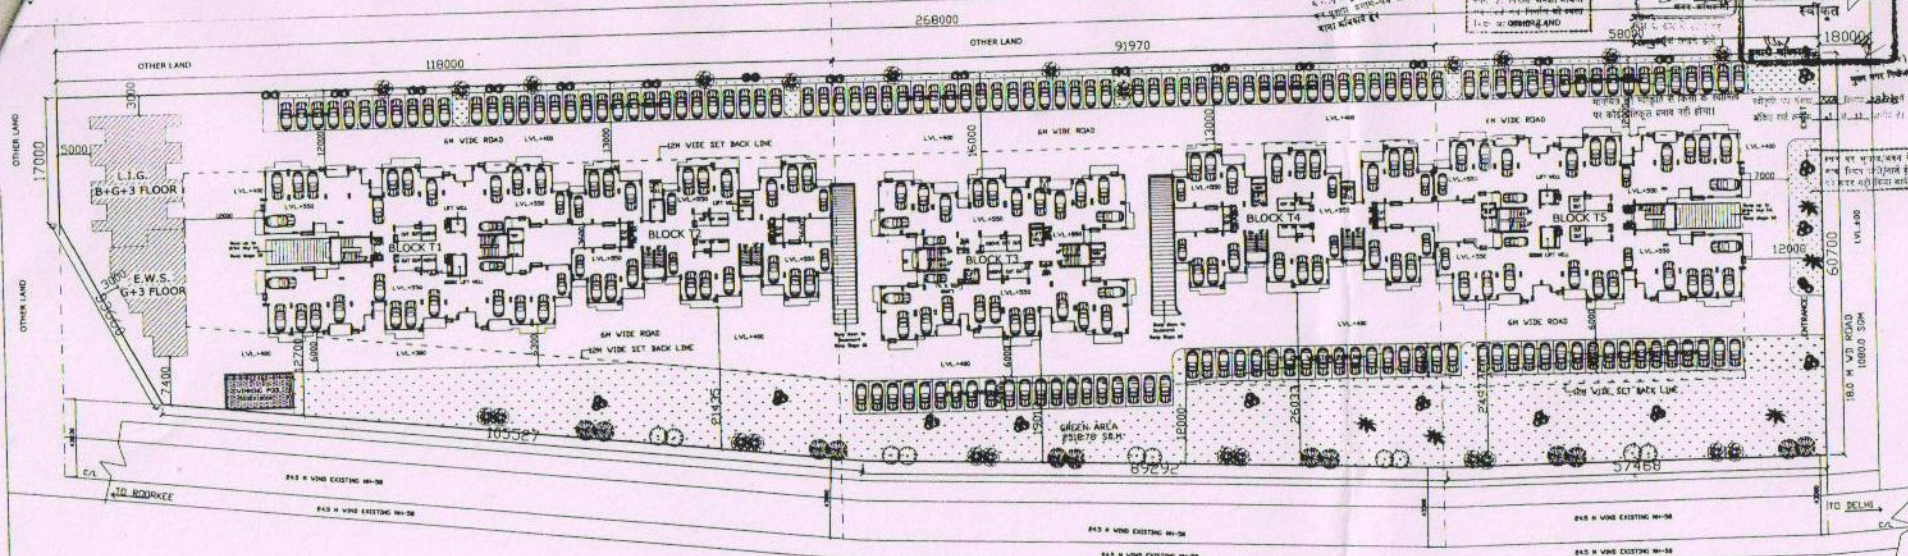

STILT FLOOR AND OPEN AREA PARKING PLAN

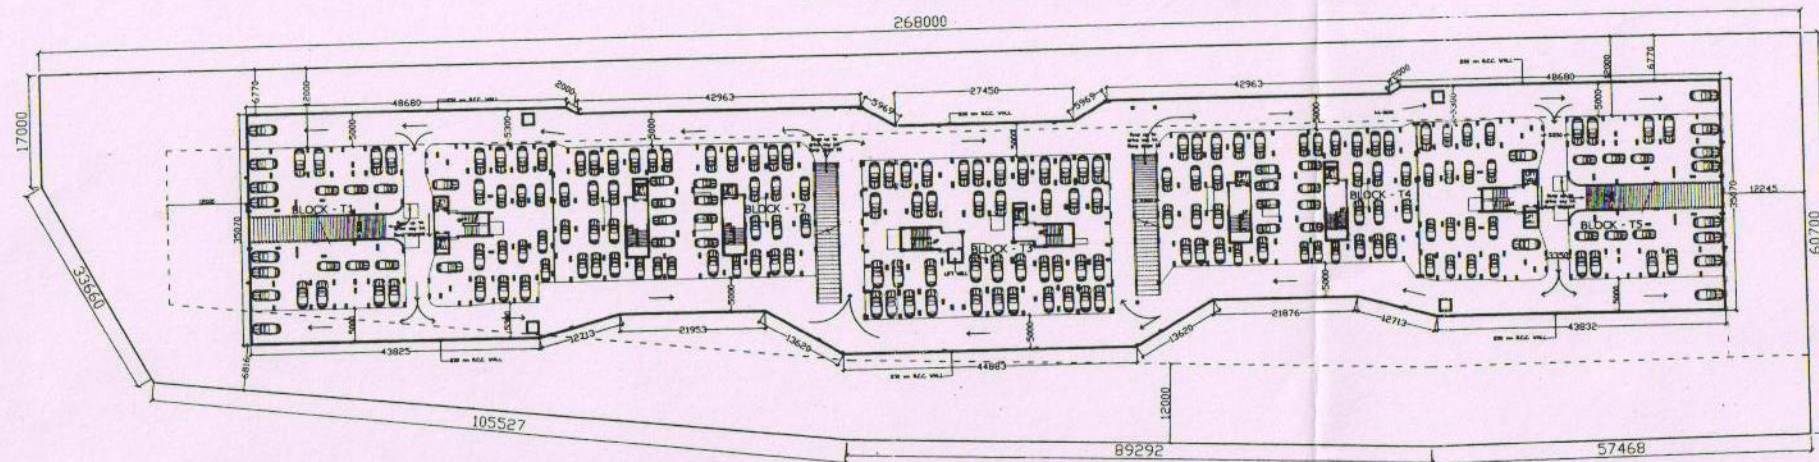

BASEMENT FLOOR PARKING PLAN

PARKING AREA CALCULATOR (REQUIRED)			
TYPE	UNIT AREA SQ. FT.	NO. OF UNITS	TOTAL E.C.S.
TOWER-T1 & T5			
A	155.15	2x12x1; 2x5x2	60
B	138.75	2x12x1; 2x5x2	60
C	118.12	2x12x1; 2x5x2	60
TOWER-T2 & T4			
E	66.47	2x14x1; 2x5x2	70
F	75.87	2x14x1; 2x5x2	70
G	75.87	2x14x1; 2x5x2	70
TOWER-T3			
J	104.12	2x14x1; 2x5	35
K	115.43	2x13x1; 2x5	22.5
H	103.92	2x13x1; 2x5	32.5

PARKING REQUIRED FOR E.G. B.W.S.
 @ 7 S.Q.F. / UNIT
 1 area needed for parking of units (28) = 20 sq. m. = 75 sq. m.
 2 area proposed for parking = 80 sq. m.

PARKING REQUIRED FOR VISITOR = 10% of 490 E.C.S. = 49 E.C.S.
 PARKING PROPOSED FOR VISITOR = 52 E.C.S.

PARKING AREA PROPOSED :-

UNDER OPEN PARKING IN SET BACK AREA = 3290.26 sq.m./23 sq. m. per sec = 143 E.C.S.
 = 6580.54 sq. m./2

UNDER STILL PARKING
 UNDER BASEMENT PARKING = 3818.22 sq.m./28 sq. m. per sec = 136 E.C.S.
 = 7636.40 sq.m./22 sq. m. per sec = 128 E.C.S.

TOTAL PARKING AREA PROPOSED
 = 517 E.C.S.

scale	=	1 : 360	
date	=	10.04.13	
dealt	=	Rizvan	


DWAARIKA HEIGHTS

REVISED SANCTION PLAN NO - 455/E009
REVISED RESI. BUILDING
(APARTMENT BUILDING)
PART OF KHASRA NO.-997,1000, 1004/1,
SITUATED AT VILL - GHAT, PARGANA &
TEHSIL - MEERUT BYE PASS ROAD, MEERUT


OWNER'S NAME :-
EMM VEE INFRASTRUCTURE
(INDIA) PVT. LTD.
110, KRISHNA PLAZA,
GARN ROAD, MEERUT

design neri
architect, interior designer
H-25, sector 30, roads-201301
Ph: 0120-2676181, 88-1117077
architect's signature
all rights reserved licence no-CA-88/1


THE PAKISTAN RAILWAY RENEWAL AUTHORITY (PRA) LTD. <i>[Signature]</i> Managing Director owner's signature	TITLE - PARKING PLAN	DWG. NO. 03
design net architect, engineers, interior designers M - 23, sector - 39, Noida - 201301 phone - 2576161, mobile- 981117804.	<i>[Signature]</i>	<i>[Signature]</i>

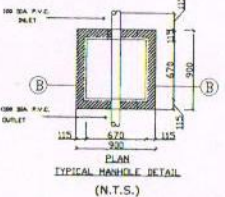


The State of Maryland Department of Transportation  Managing Director	
Owner's signature	
TITLE _____ SITE SERVICE PLAN design net architect, engineers, interior designers H - 23, sector - 39, NOAA - 205365 phone - 2576361, noder - 980117824	DWG. NO. 04 

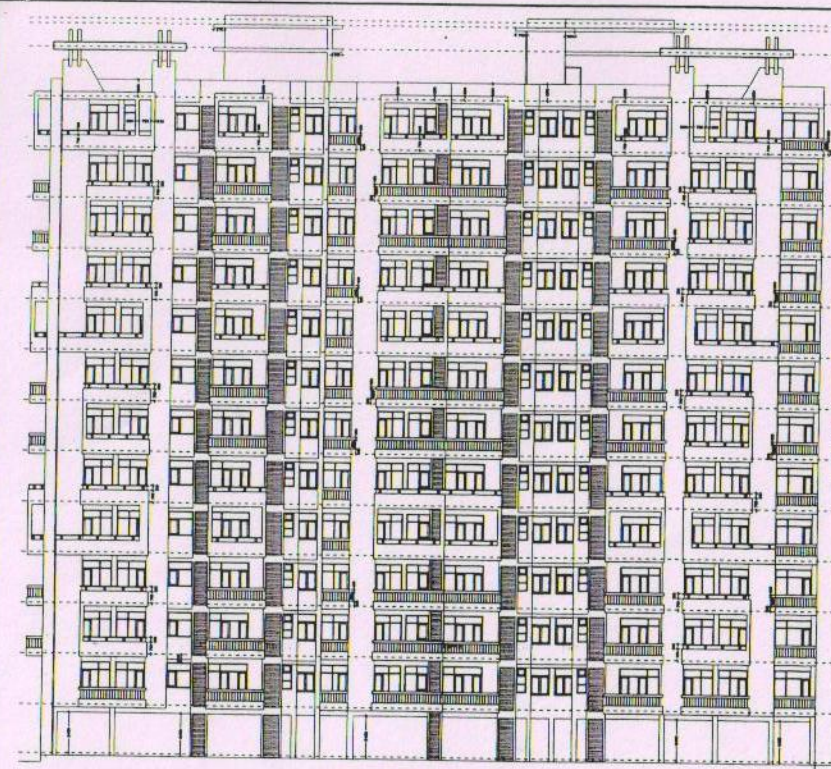


FRONT ELEVATION

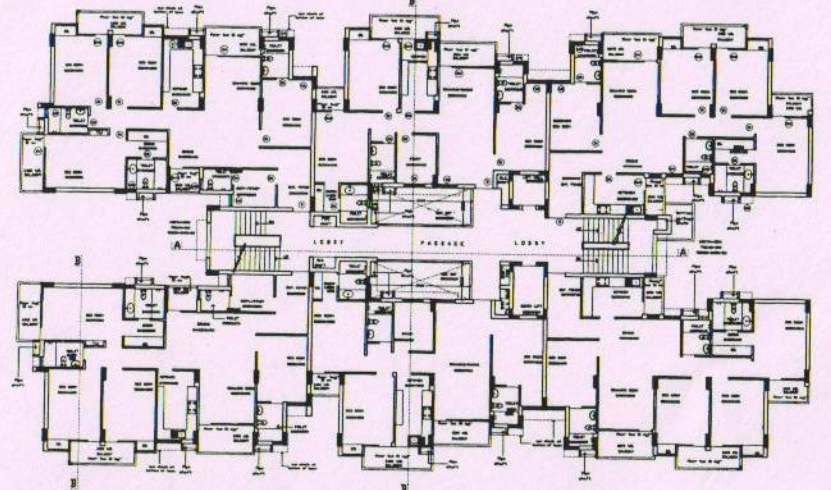

TYPICAL (1st, 2nd, 3rd, 4th, 5th, 6th, 7th, 8th, 9th, 10th, 11th, & 12th) FLOOR PLAN

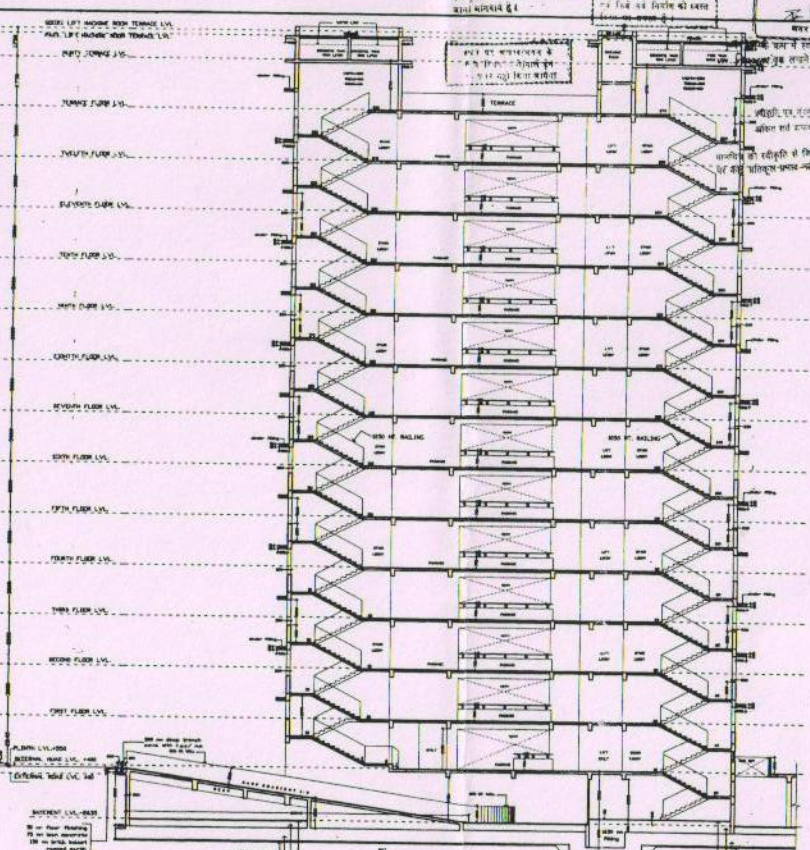

SECTION - DD

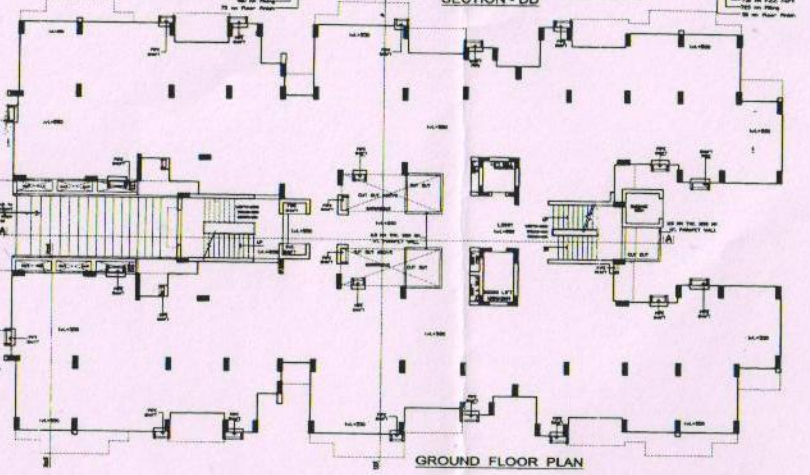


GROUND FLOOR PLAN

सर्व अधिकार सुरक्षित हैं।
कोई भी व्यक्ति बिना
लिखित अनुमति के
इस दस्तावेज़ का प्रयोग
नहीं कर सकता है।

बैठ किया
संख्या: 100/2019
दिनांक: 10/04/2019

संकेत विकास प्रा. ध.प.नं.
संख्या: 100/2019
दिनांक: 10/04/2019

स्थिति
संख्या: 100/2019
दिनांक: 10/04/2019

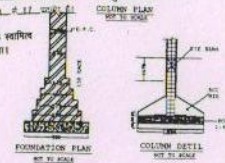

SPECIFICATION

- FOUNDATION CONC. 1:40:100 CONC. SHALL BE USED
1. FIRST CLASS BRICK WORK IN FOUNDATION & SUPER STRUCTURE SHALL BE USED
3. SFC. ROOF CONC. SHALL BE USED
4. WOOD JOIST, SILL & SHUTTER SHALL BE USED
5. R.C.C. SLAB ROOF CONC. SHALL BE USED
6. MORTAR FLOORING SHALL BE USED
7. GUM, SEA BAY WATER PIPE SHALL BE USED

AREA CHART		SQM.
CDVD.	AREA ON GROUND FLOOR	924.57
CDVD.	AREA ON 1st. FLOOR	870.20
CDVD.	AREA ON 2nd. FLOOR	870.20
CDVD.	AREA ON 3rd. FLOOR	870.20
CDVD.	AREA ON 4th. FLOOR	870.20
CDVD.	AREA ON 5th. FLOOR	870.20
CDVD.	AREA ON 6th. FLOOR	870.20
CDVD.	AREA ON 7th. FLOOR	870.20
CDVD.	AREA ON 8th. FLOOR	870.20
CDVD.	AREA ON 9th. FLOOR	870.20
CDVD.	AREA ON 10th. FLOOR	870.20
CDVD.	AREA ON 11th. FLOOR	870.20
CDVD.	AREA ON 12th. FLOOR	870.20
CDVD.	AREA ON MUMTYMACH. ROOM	71.73

TOTAL CDVD. AREA = 11438.76

DOOR & WINDOWS SCHEDULE

NAME	SIZE	QTY	UNIT
DW1	2400X2550	2550	
DW2	1800X2550	2550	
DW3	1650X2550	2550	
DW4	1400X2550	2550	
DW5	1600X2550	2550	
DW6	1740X2550	2550	
DW7	1650X2550	2550	
D	1650X2550	2550	
D1	1000X2100	2100	
D2	900X2100	2100	
D3	750X2100	2100	
V	1500X1500	1050	
V1	1200X1500	900	
V2	750X1500	600	
V3	600X1500	1050	
V4	1000X1500	1050	
V5	1100X1500	900	
V6	1200X1375	900	
V7	1100X1375	900	

SCALE: 1:100
DATE: 10.04.19
DESIGN: Rizvan

DWAARAKA HEIGHTS
REVISED SANCTION PLAN NO. - 455/2009
REVISED RESI. BUILDING
(APARTMENT BUILDING)
PART OF KHASRA NO. 997.1000, 1004/1,
SITUATED AT VILL. - GHAT, PARAGRA &
TENSIL - MEERUT BYE PASS ROAD, MEERUT

OWNER'S NAME :-
DMM VEE INFRASTRUCTURE
(INDIA) PVT. LTD.
110, KRISHNA PLAZA
DARH ROAD, MEERUT

DESIGNER :-
architect signature
abhyas srivastava, licence no.-CA-08/11528


OWNER'S SIGNATURE :-
signature

TITLE :-
BLOCK - T1, T5


DESIGNER'S SIGNATURE :-
architect, engineers, interior designers
H - 23, sector - 29, Noida - 201301



8202 LVL 400

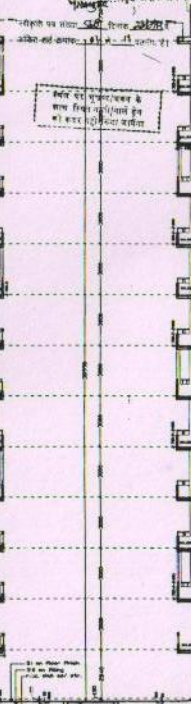

SECTION - CC

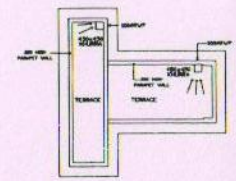

MUMTY/MACHINE ROOM TERRACE

SPECIFICATION

1. FOUNDATION EMB: 4MM CON. CONC. SHALL BE USED
2. FIRST CLASS BRICK WORK IN FOUNDATION & SUPER STRUCTURE SHALL BE USED
3. 2.5% MANG CON. CONC. SHALL BE USED
4. WOOD SHOSH SAL. & SHEETPILN SHALL BE USED
5. R.C. SLAB 4MM CON. CONC. SHALL BE USED
6. HARBOR FLOODING SHALL BE USED

DOOR & WINDOWS SCHEDULE

NAME	SIZE	CHL. LVL.	UNITL. LVL.
DW	2400X2550		2550
DW1	1600X2550		2550
DW2	1665X2550		2550
DW3	1665X2550		2550
DW4	1400X2550		2550
DW5	1665X2550		2550
DW6	1665X2550		2550
DW7	1740X2550		2550
B	1025X2550		2550
D1	1000X710		2100
D2	1000X710		2100
D3	750X1100		2100
V	1500X1500	1050	2550
V1	1000X1650	900	2550
V2	750X1650	1050	2550
V3	600X1500	1050	2550
V4	1800X1650	1050	2550
V5	1100X1650	900	2550
V6	200X1775	900	2275
V7	1100X1375	900	2275

scale	=	1 : 100
date	=	100413
genit	=	Raven

DWAARIKA HEIGHTS
REVISED SANCTION PLAN NO :- 455/2009
REVISED RESI. BUILDING
(APARTMENT BUILDING)
PART OF KHASRA NO-997,1000, 1004/1,
SITUATED AT VILL- GHAT, PARGANA &
TEHSIL - MEERUT BYE PASS ROAD, MEERUT

OWNER'S NAME _____

EMM VEE INFRASTRUCTURE
(INDIA) PVT. LTD.
110, KRISHNA PLAZA,
GARH ROAD, MEERUT


design not
architect, interior designer
24/28, sector-38, noida-201301
Ph. : 0120-2570151, 9811117224
e-mail: abhay_srivastava@yahoo.com
licence no.: CA-88/11528
architect signature
abhay srivastava, licence no.-CA-88/11528

For Release Use Only - Not for Public Release (PFR) Only

OWNER'S SIGNATURE	
TITLE -	DWG. NO.
BLOCK - T1 T5	06

design net
architect, engineers, interior designers
H - 23, sector - 39, Noida - 201301
phone - 2576161, mobile- 981117824


सर्वोच्च न्यायालय के आदेशानुसार
कोर्ट ने नए कोशिकाओं का विवरण
देने के लिए आदेश दिया है।
इस नए आदेश के अनुसार
नए कोशिकाओं का विवरण
देने का प्रयास है।

आवकिया
आवकिया
आवकिया


सर्वोच्च न्यायालय के आदेशानुसार
कोर्ट ने नए कोशिकाओं का विवरण
देने के लिए आदेश दिया है।
इस नए आदेश के अनुसार
नए कोशिकाओं का विवरण
देने का प्रयास है।




FRONT ELEVATION

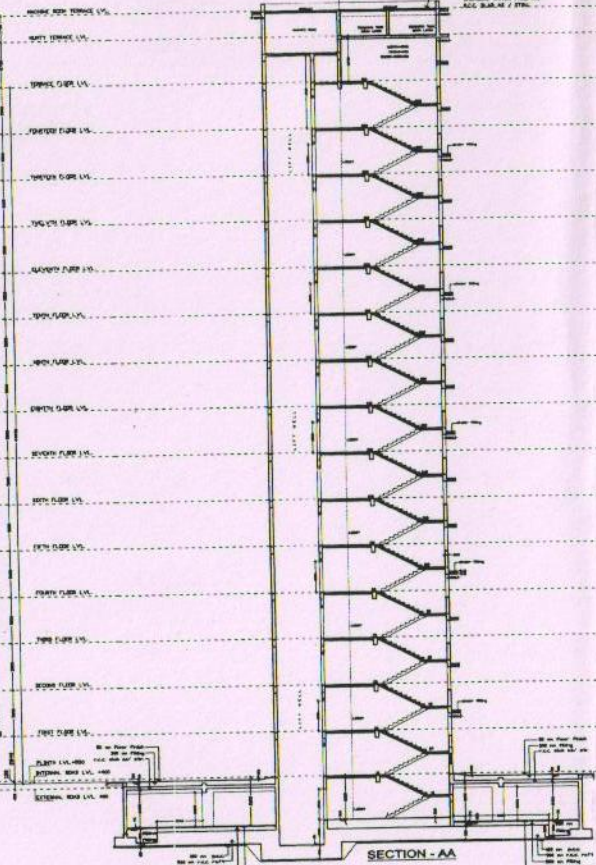


SECTION - AA

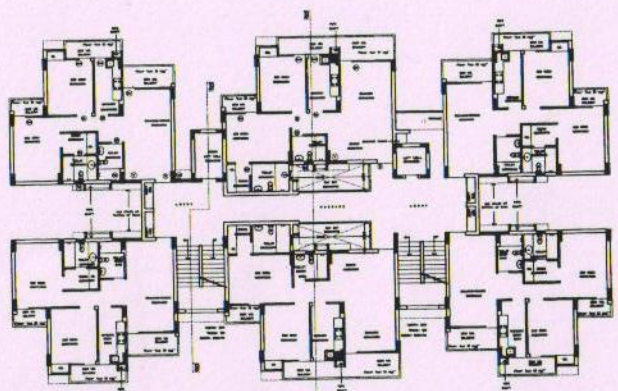


TYPICAL (1st, 2nd, 3rd, 4th, 5th, 6th, 7th, 8th, 9th, 10th, 11th, 12th, 13th & 14th) FLOOR PLAN

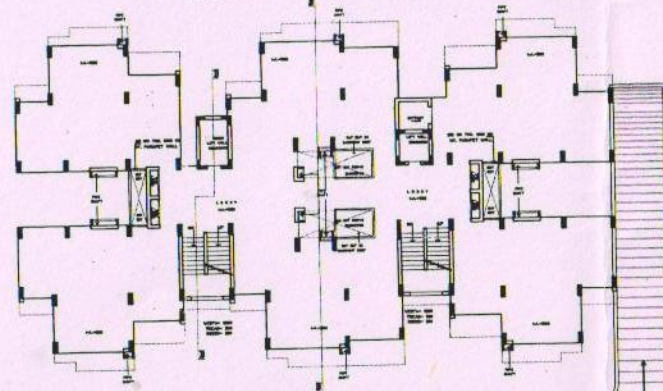


GROUND FLOOR PLAN

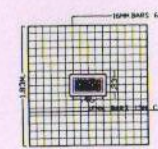

COLUMN PLAN
NOT TO SCALE

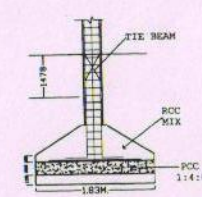

COLUMN DETAIL
NOT TO SCALE

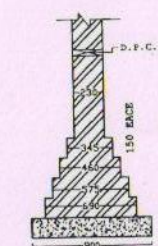

FOUNDATION PLAN
NOT TO SCALE

Ramp down to
basement
Ramp slope
1:8

SPECIFICATION			
1.	FOUNDATION SHALL BE CON. CMWL. IN GROUND.		
2.	1. FIRST CLASS BRICK WORK IN FOUNDATION & SUPER STRUCTURE SHALL BE USED.		
3.	2. 5% SLAG SAND SHALL BE USED.		
4.	3. VIBRO HAMMER DR. & SHREDDER SHALL BE USED.		
5.	4. 10% SLAG SAND SHALL BE USED.		
6.	5. MORTAR FLOORING SHALL BE USED.		
7.	6. 10% SLAG SAND SHALL BE USED.		
AREA CHART		SQ.M	
COVD. AREA ON GROUND FLOOR		610.27	
COVD. AREA ON 1st. FLOOR		568.98	
COVD. AREA ON 2nd FLOOR		568.98	
COVD. AREA ON 3rd FLOOR		568.98	
COVD. AREA ON 4th. FLOOR		568.98	
COVD. AREA ON 5th. FLOOR		568.98	
COVD. AREA ON 6th. FLOOR		568.98	
COVD. AREA ON 7th. FLOOR		568.98	
COVD. AREA ON 8th. FLOOR		568.98	
COVD. AREA ON 9th. FLOOR		568.98	
COVD. AREA ON 10th. FLOOR		568.98	
COVD. AREA ON 11th. FLOOR		568.98	
COVD. AREA ON 12th. FLOOR		568.98	
COVD. AREA ON 13th. FLOOR		568.98	
COVD. AREA ON 14th. FLOOR		568.98	
COVD. AREA ON PLINTY		76.50	
TOTAL COVD. AREA		= 8650.45	
DOOR/WINDOW DETAIL			
TYPE	SIZE	CHL	LINTEL
DW	2400X2550	---	2550
DW1	1800X2550	---	2550
DW2	1800X2550	---	2550
DW3	1300X2550	---	2550
DW4	1700X2550	---	2550
DW5	1380X2550	---	2550
DW6	1200X2550	---	2550
D1	1000X2100	---	2100
D2	900X2100	---	2100
D3	750X2100	---	2100
D4	1075X1850	900	2250
D5	600X1500	1050	2550
D6	1070X1550	1000	2550
D7	870X1375	900	2275
D8	870X1375	900	2275
scale	= 1:100		
date	= 10/04/13		
drawn	= Ravi		

DWAARIKA HEIGHTS

REVISED SANCTION PLAN NO - 455/2009

REVISED RES. BUILDING
(APARTMENT BUILDING)

PART OF KHASPA M2-997,1000, 1004/L
SITUATED AT VILL - GHAT, PARGANA &
TEHSIL - MEERUT BY PASS ROAD, MEERUT

OWNER'S NAME :-

ENH VEE INFRASTRUCTURE
(INDIA) PVT. LTD.
110, KRISHNA PLAZA,
GARH ROAD, MEERUT

Design by
Engr. Vee Infrastructure
110, KRISHNA PLAZA, GARH ROAD, MEERUT
Ph: 0120-2576181, 011-1111111
Fax: 0120-2576181
Website: www.enhvee.com

architect signature
abhinav srivastava, licence no-CA-88/11528

owner's signature

for BLOCK VEE INFRASTRUCTURE PVT. LTD. MEERUT

Signature
Manager (Director)

owner's signature

TITLE :-

BLOCK - T2, T4

design net
architect, engineers, interior designers
H - 23, sector - 39, Noida - 201301
phone - 2576181, mobile - 981117824.

ENR. NO.
01

