

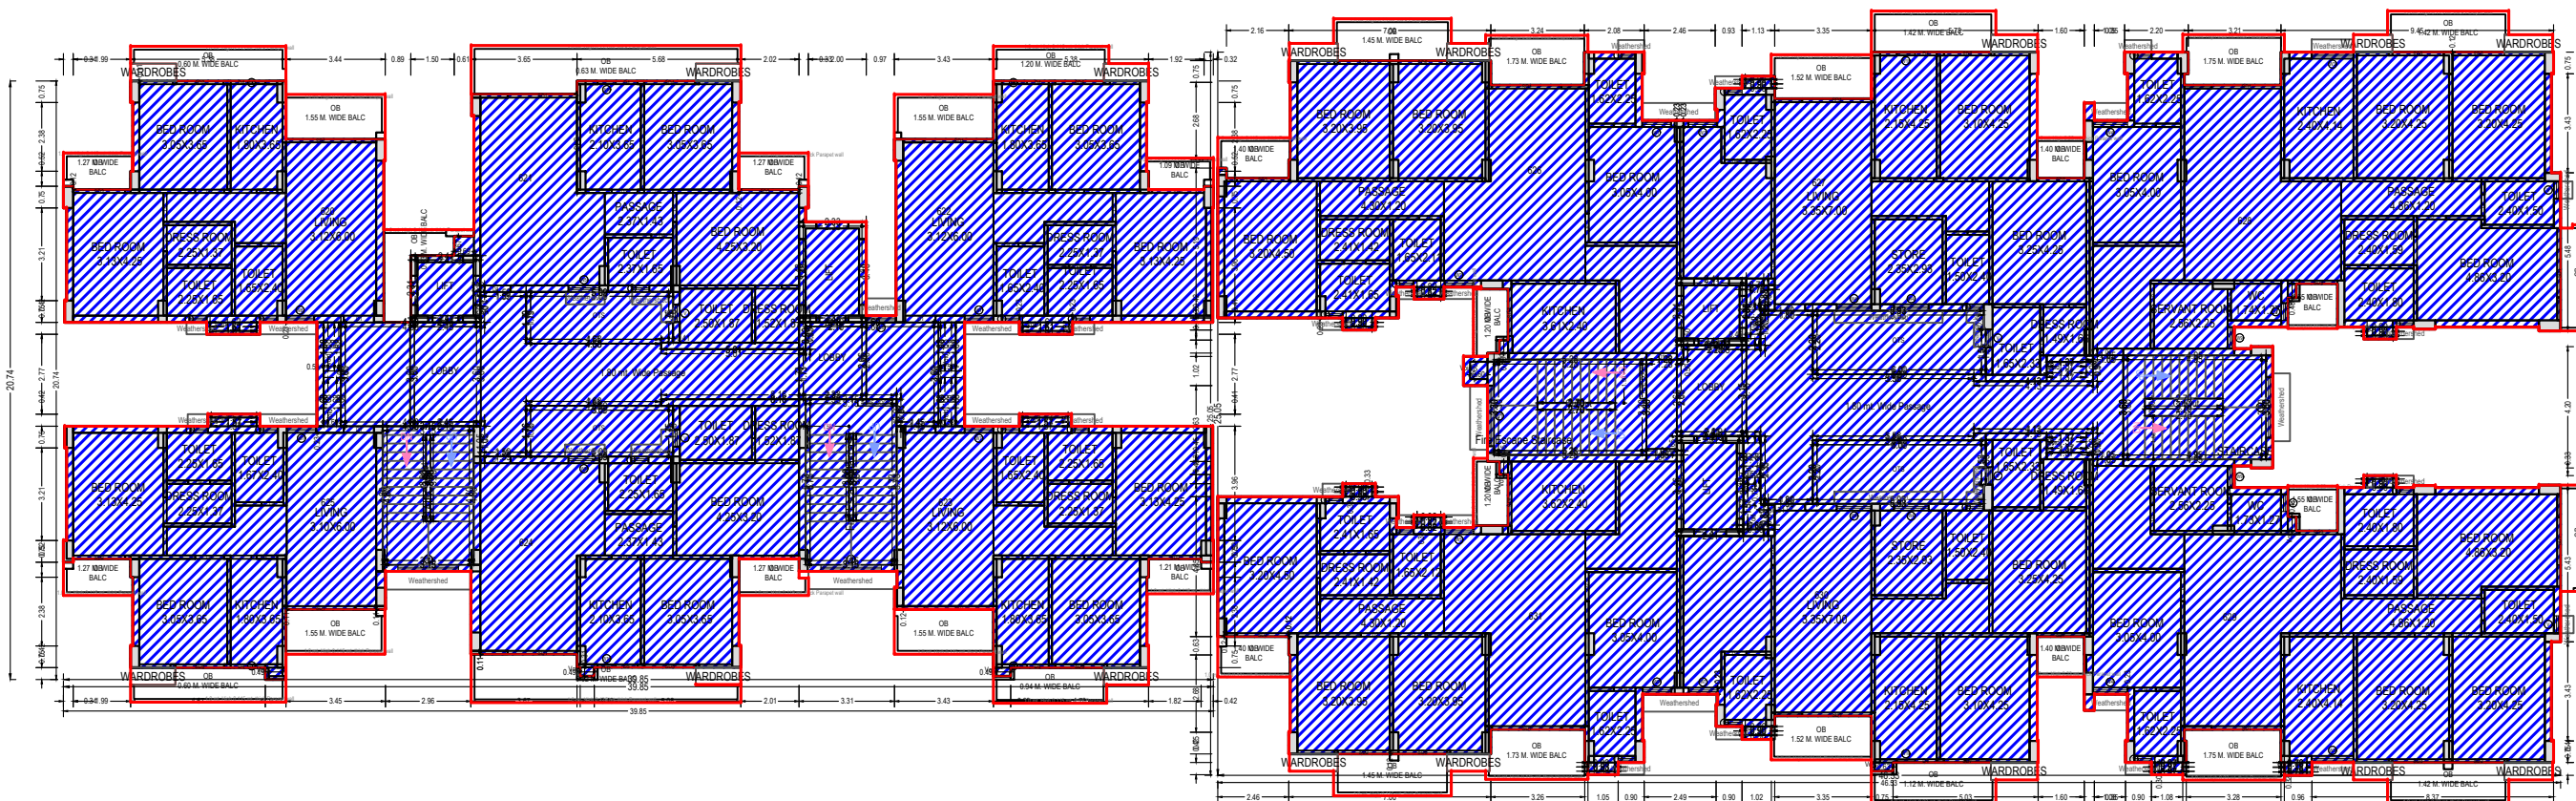
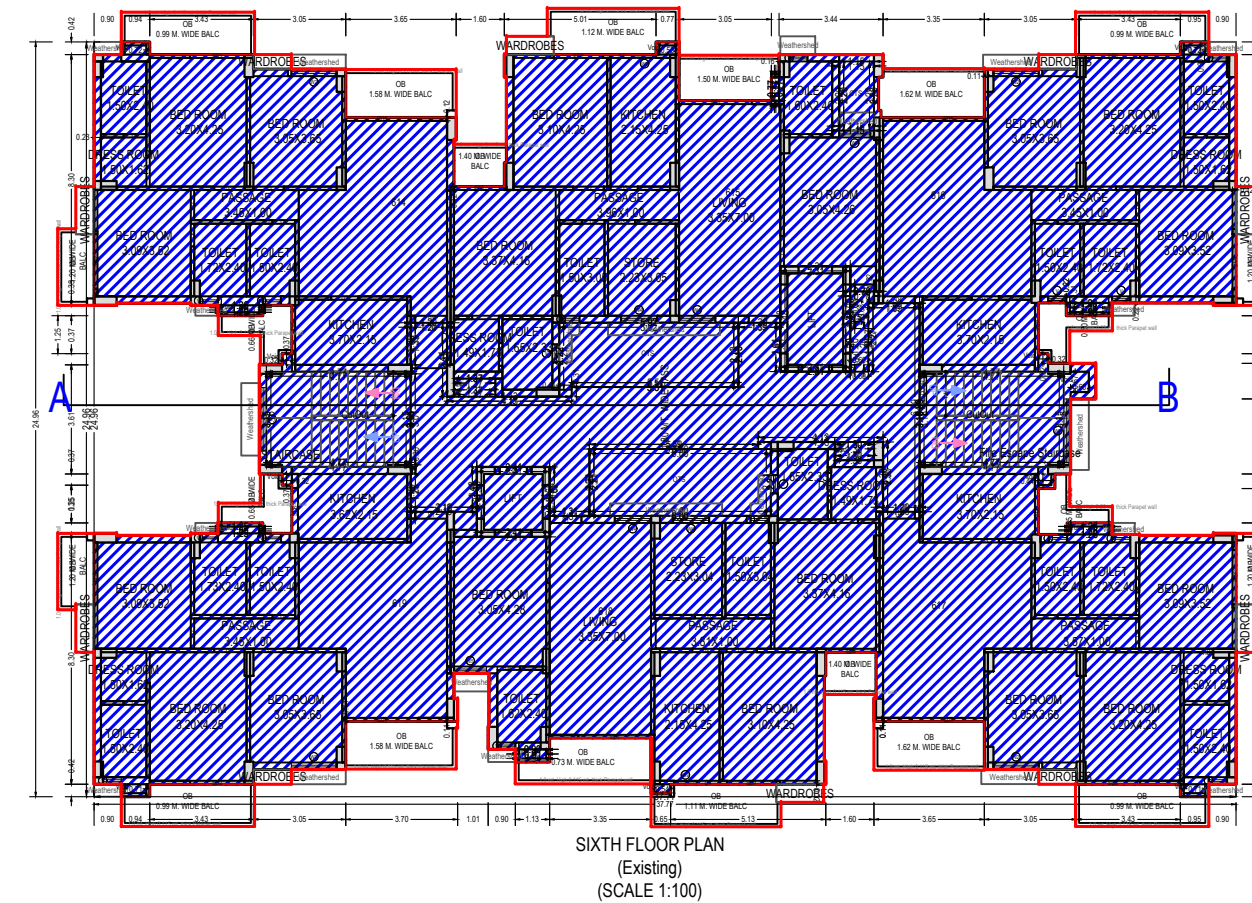
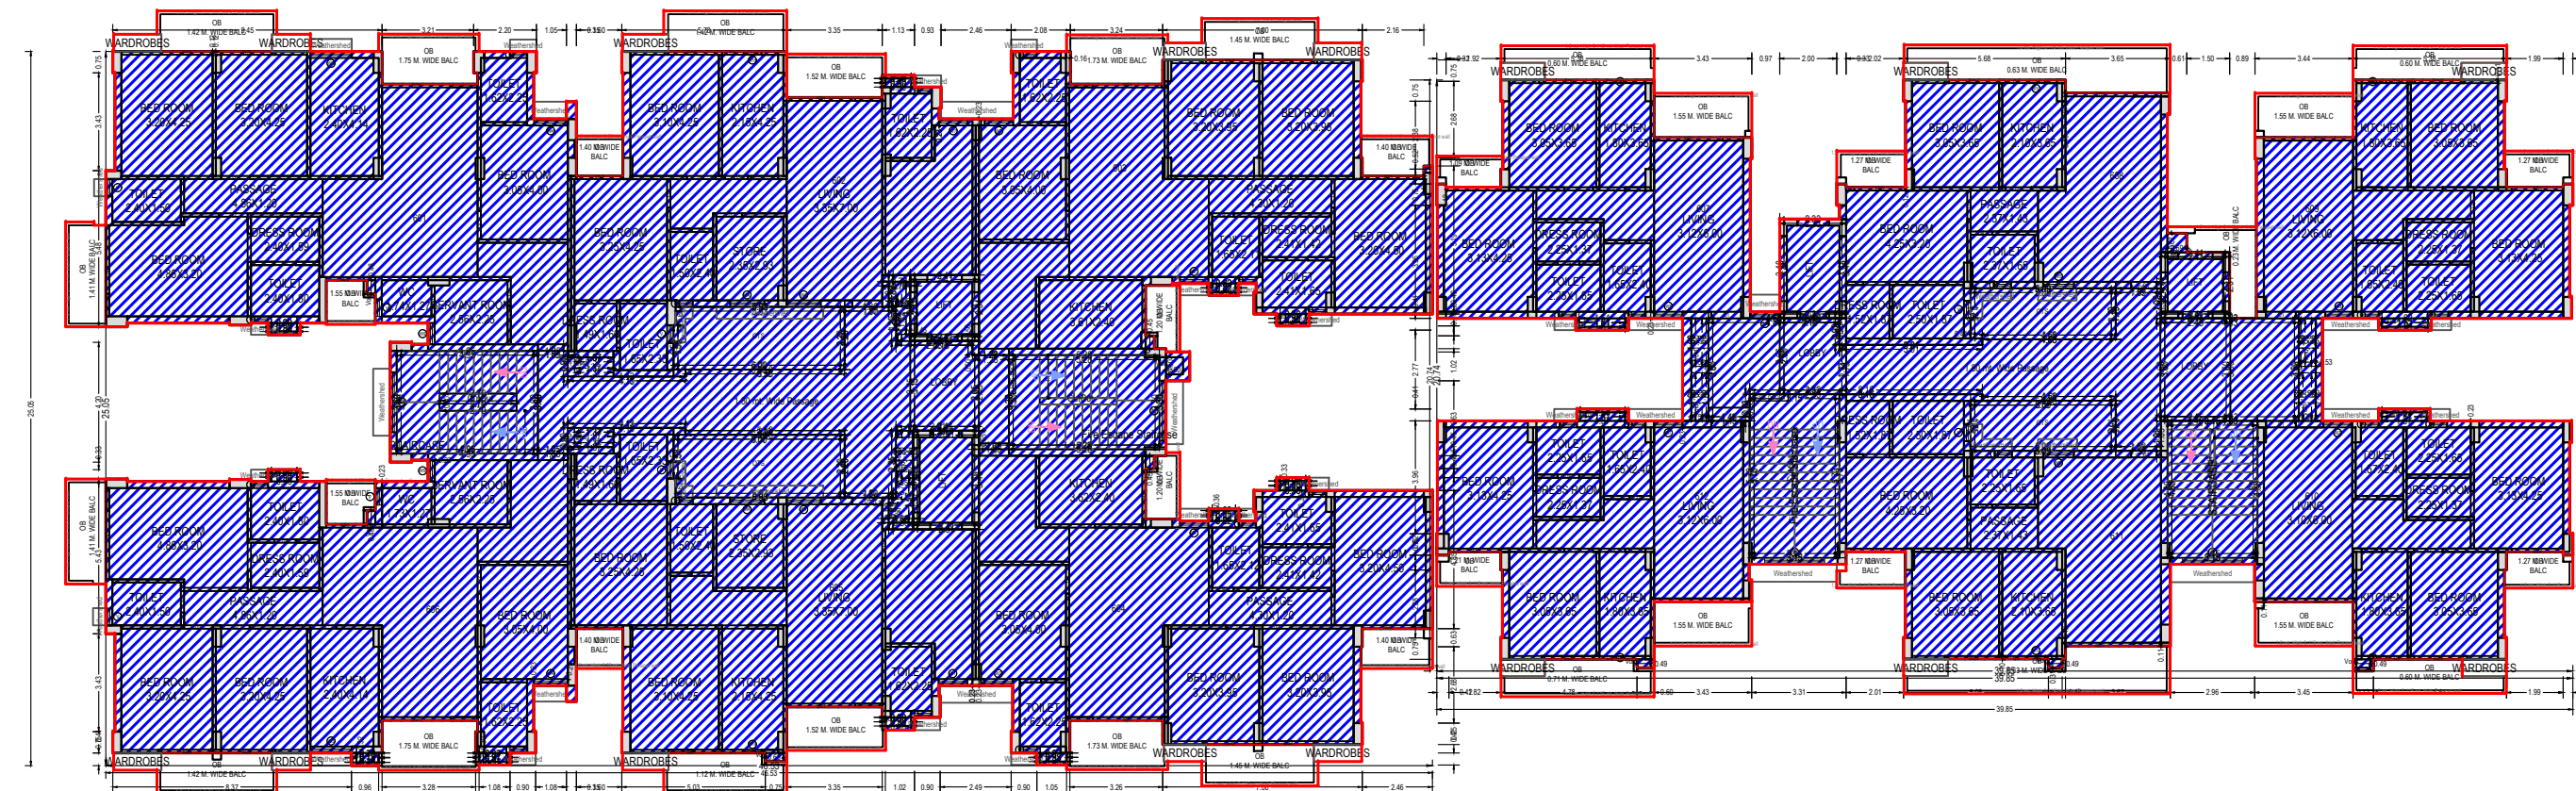
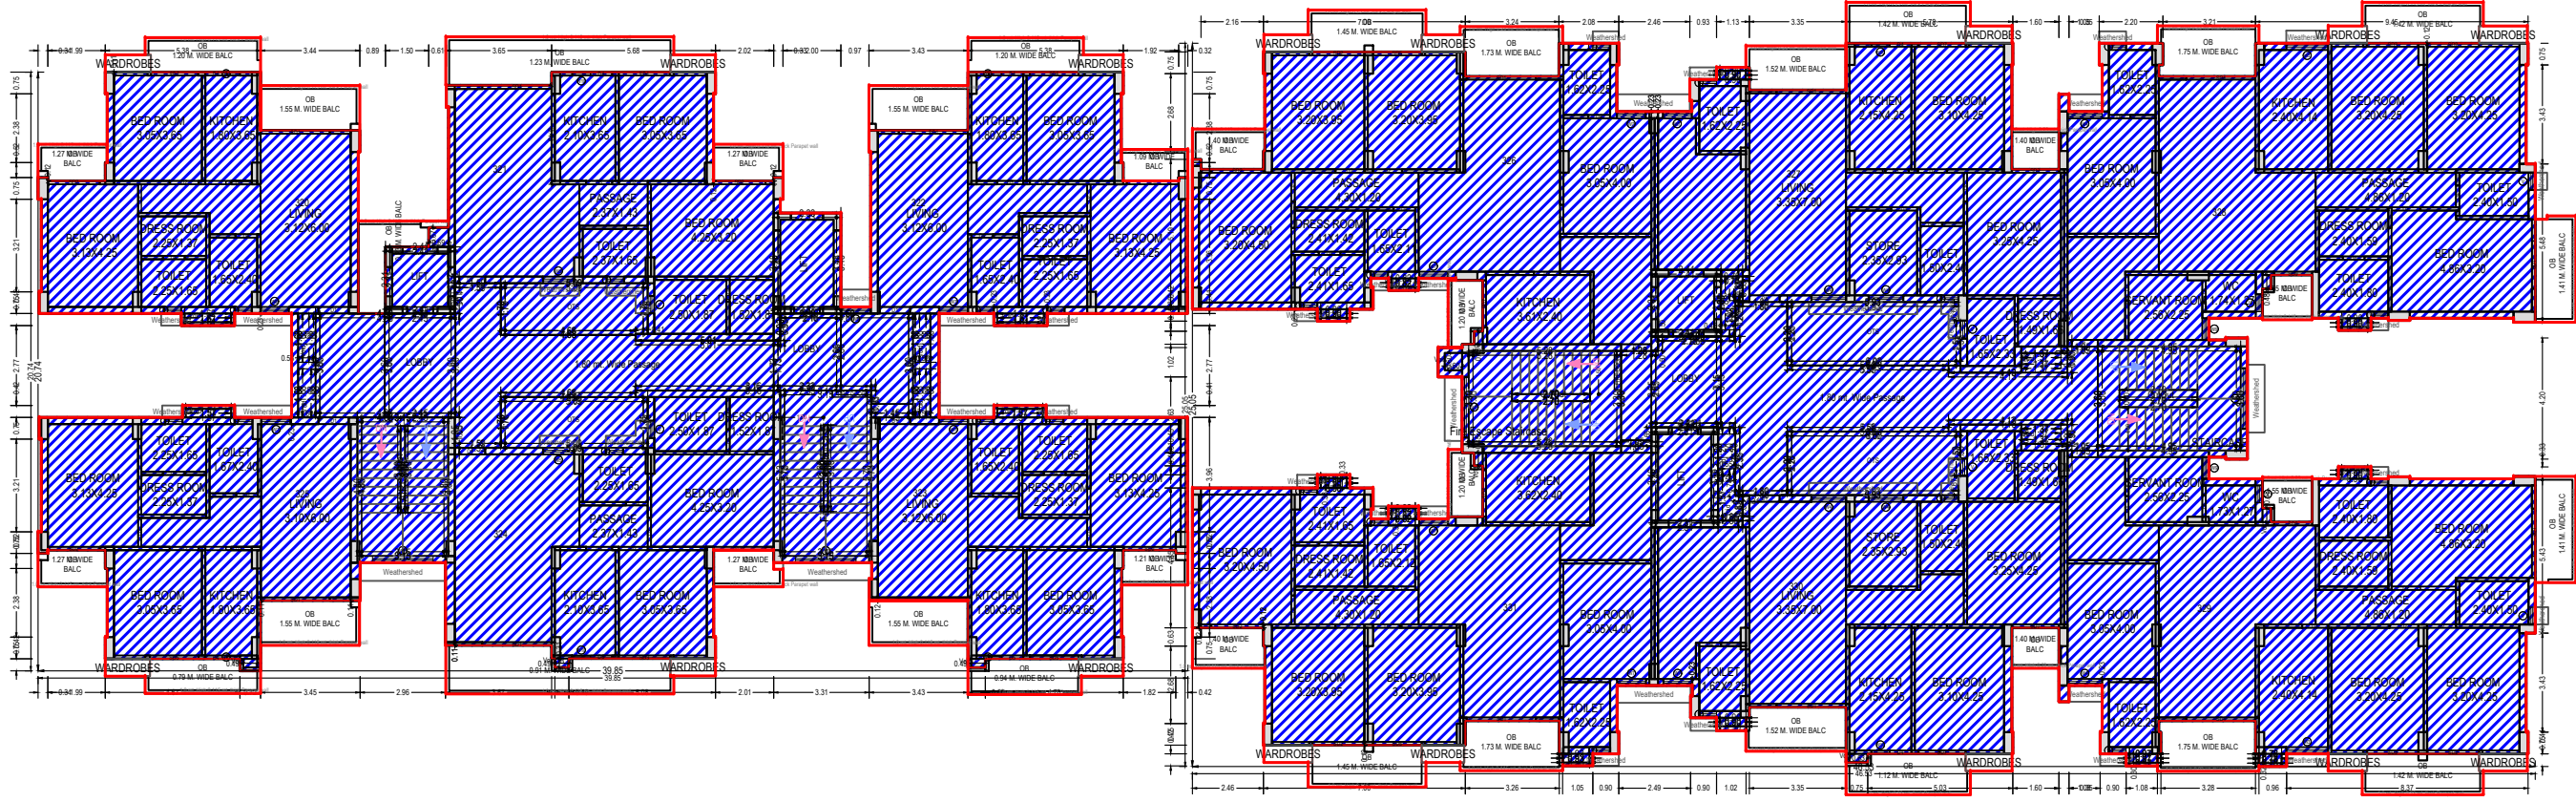
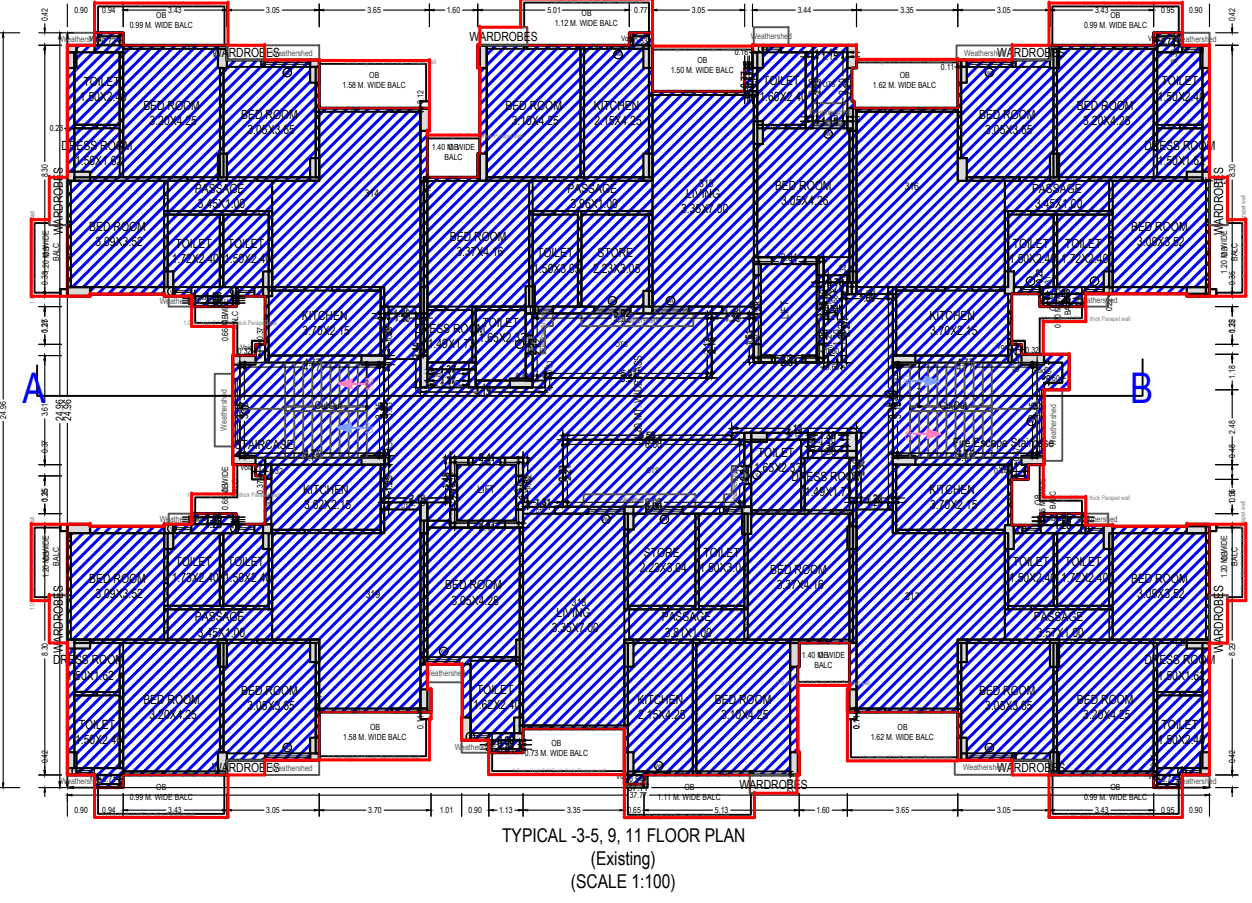
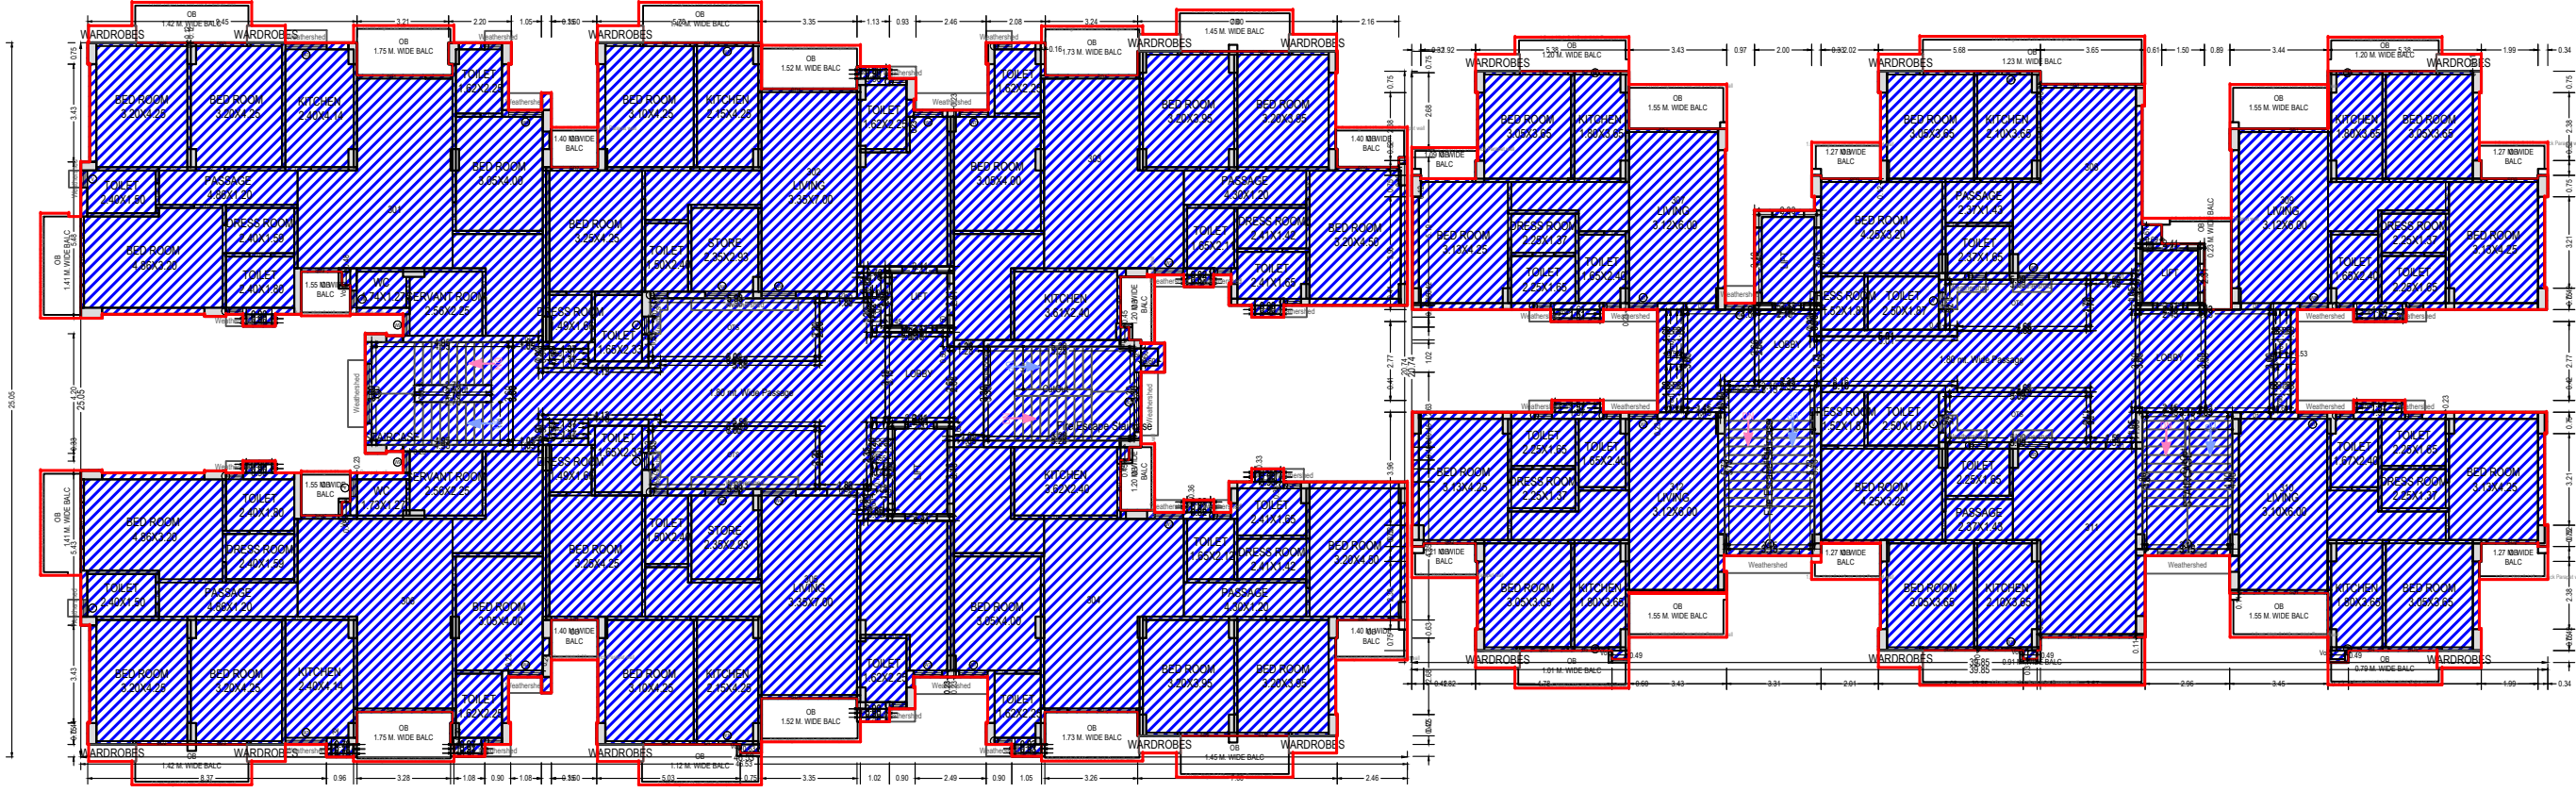
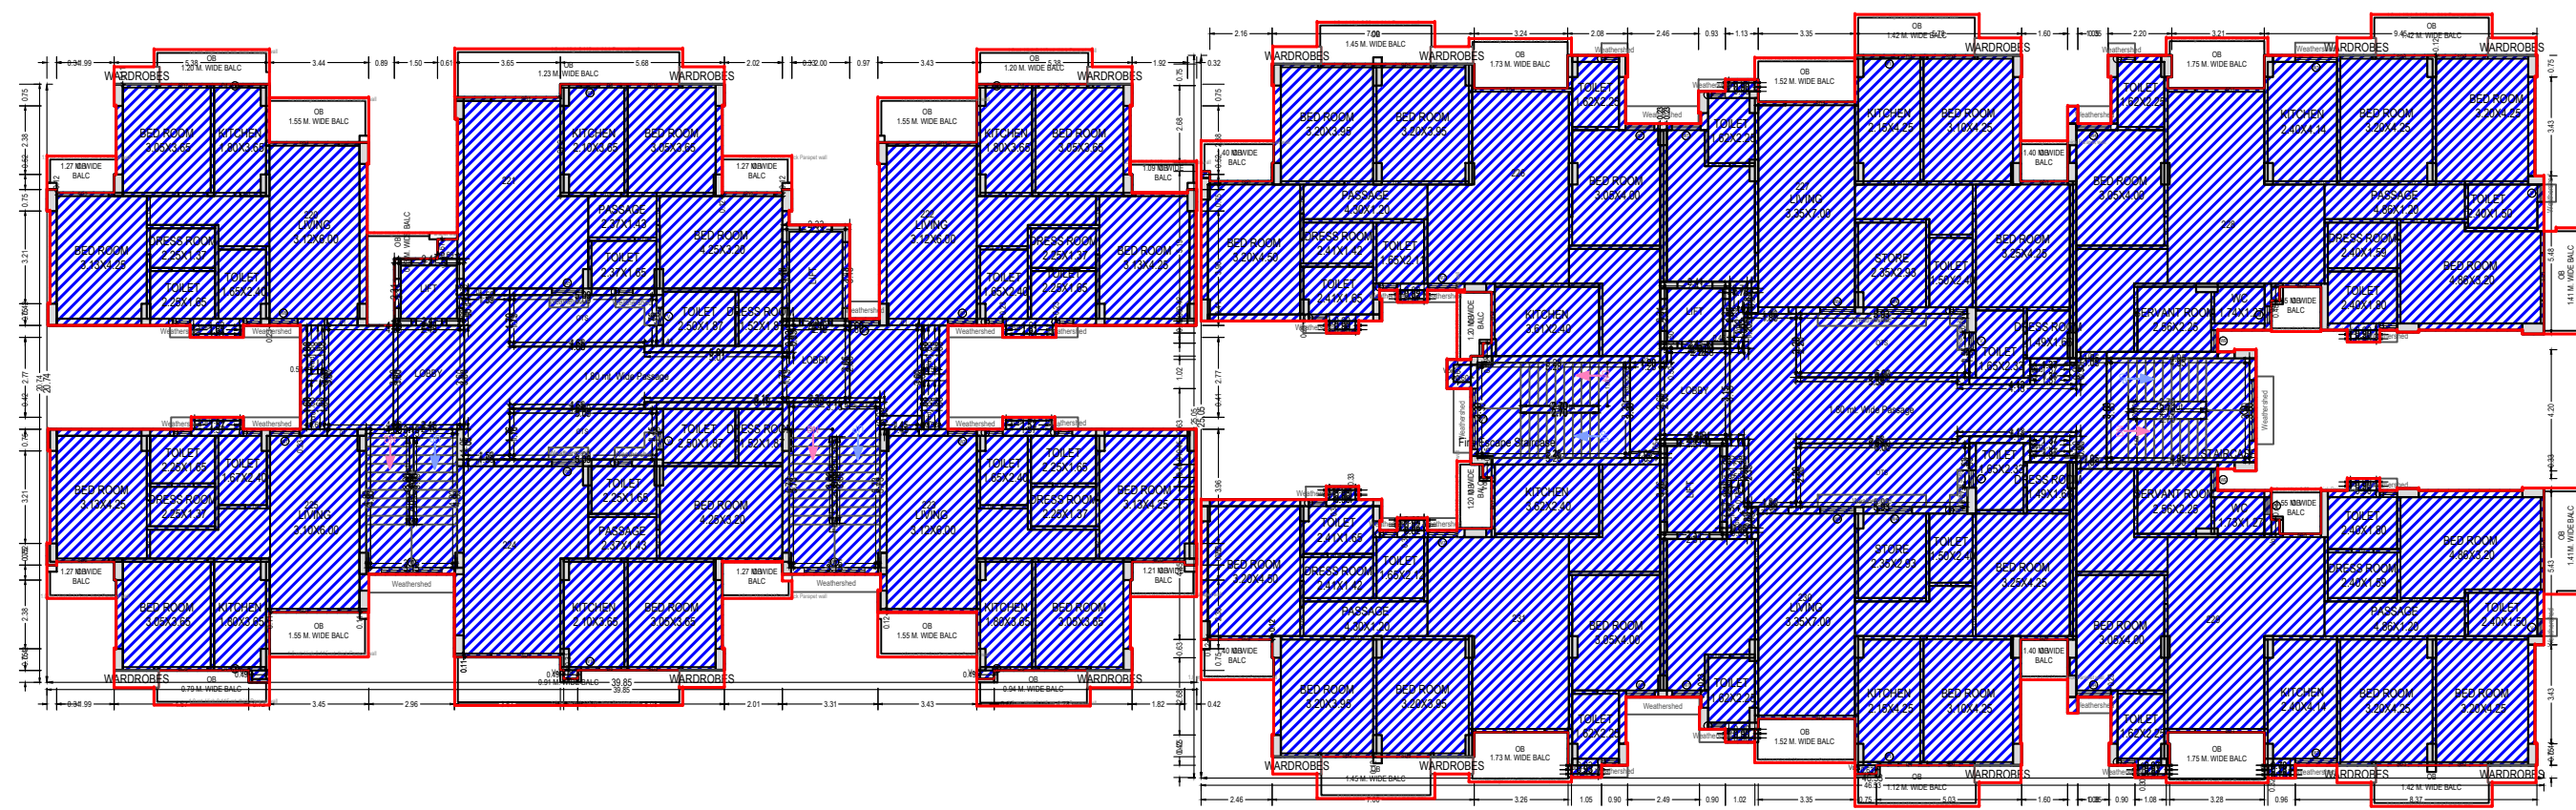
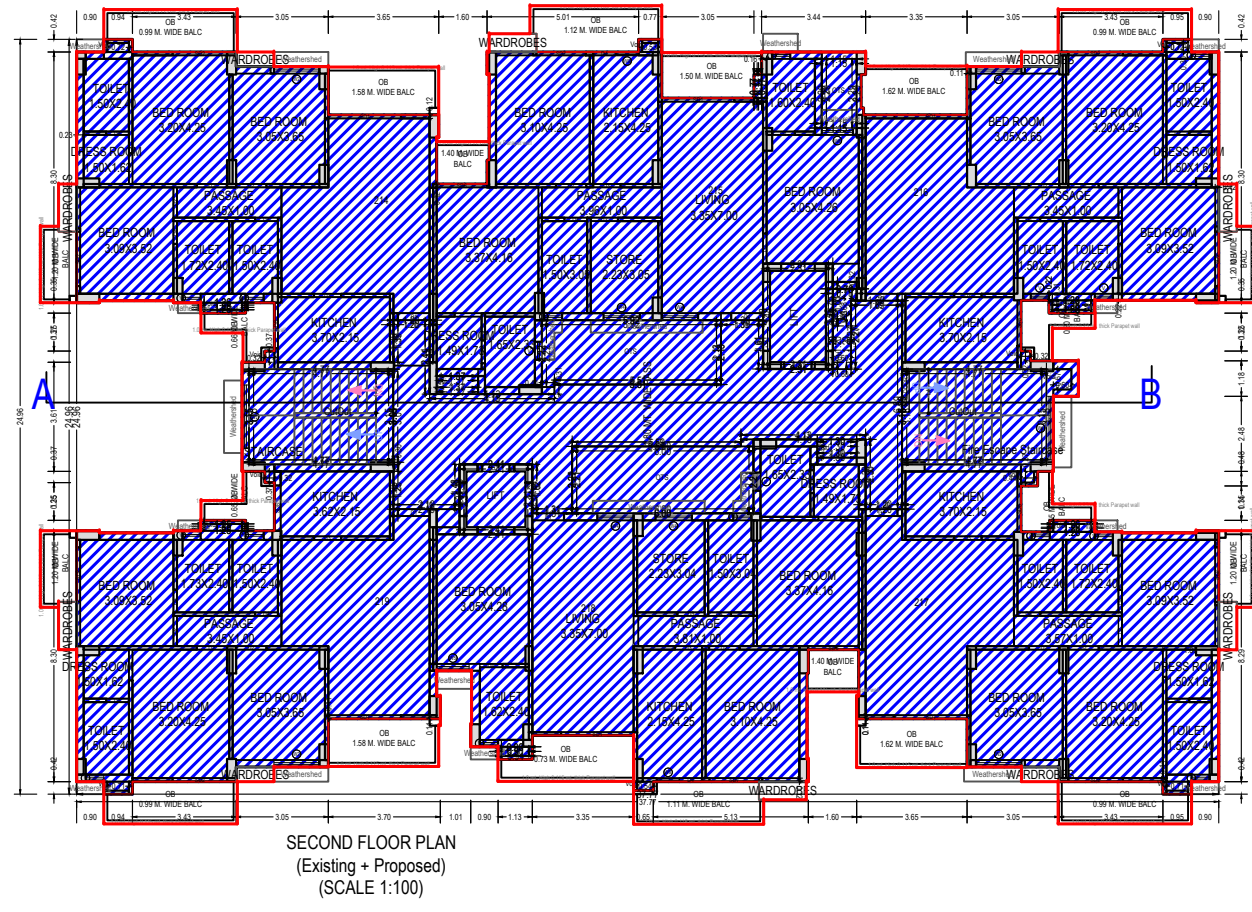


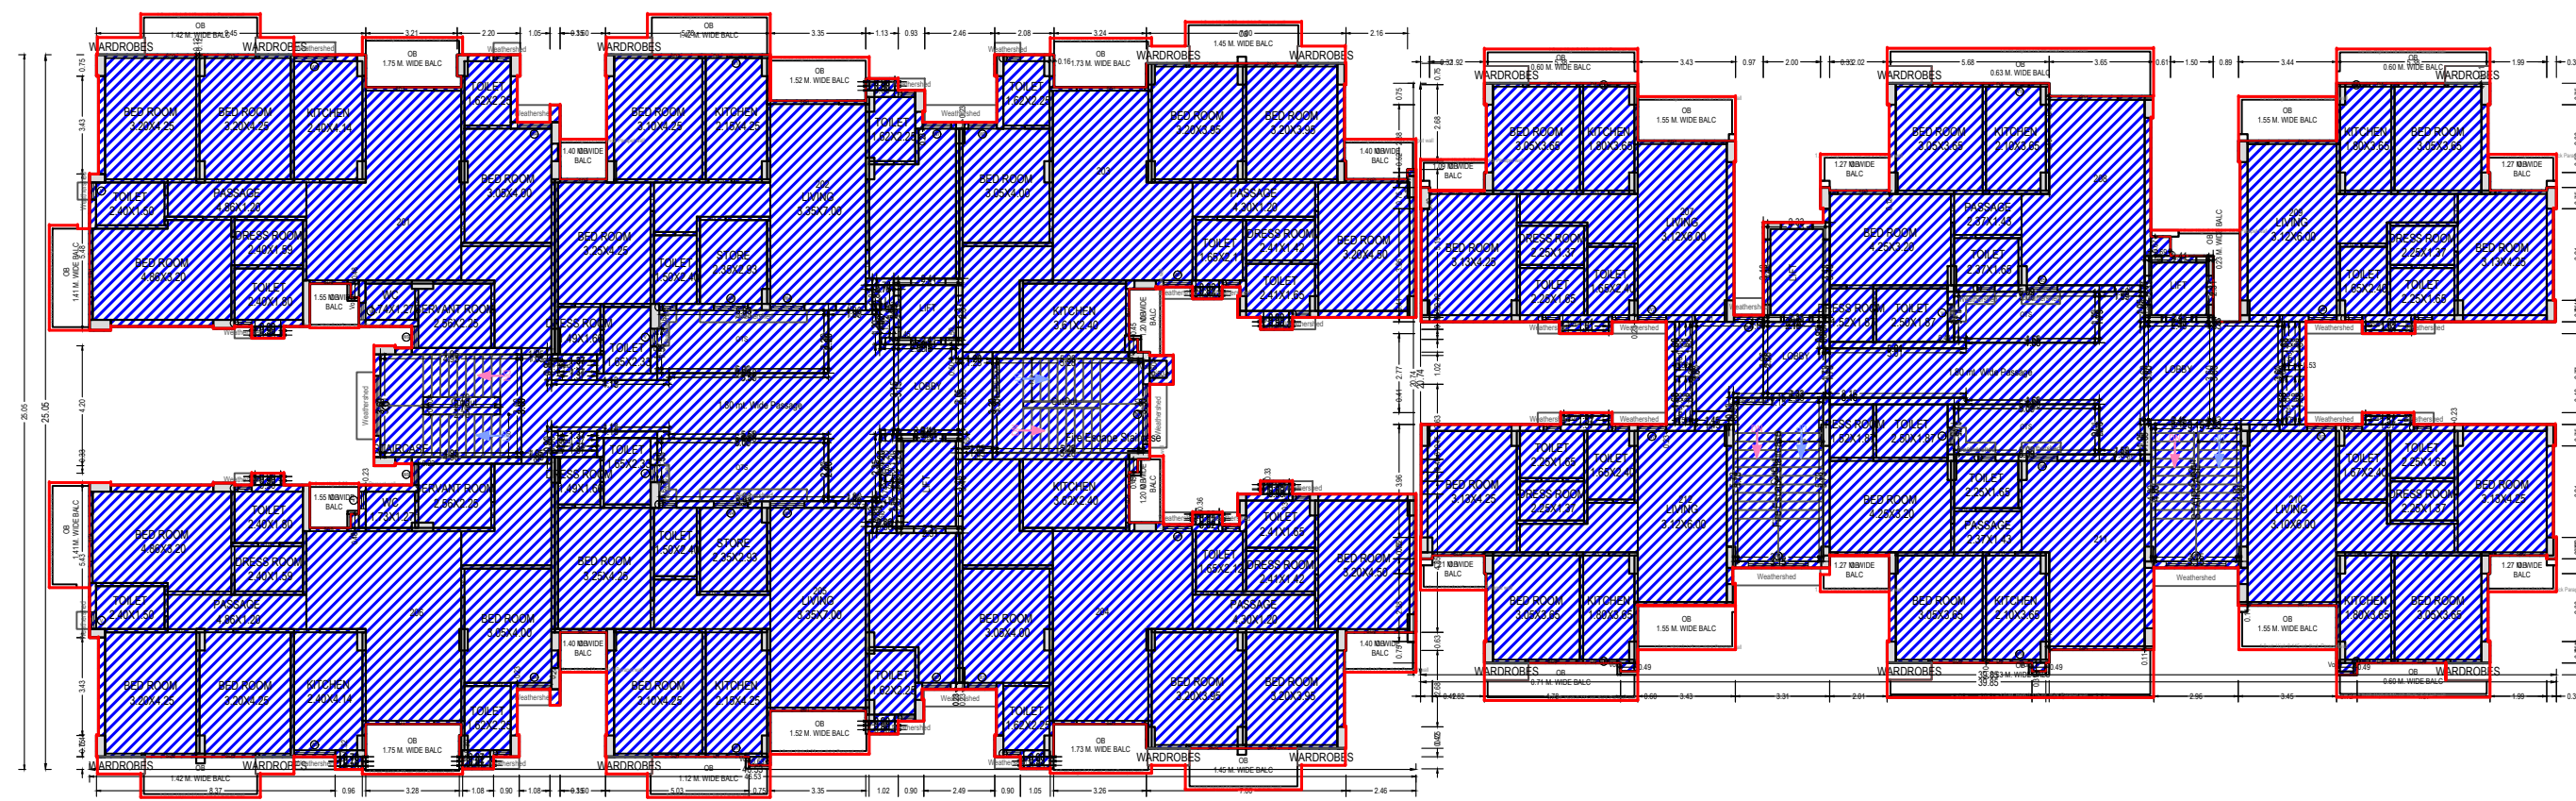

OWNER'S NAME AND SIGNATURE
EMM VEE INFRASTRUCTURES (INDIA) PVT LTD DIRECTOR MR
SHUBHAM YADAV S/O LATE MR VIJAYPAL YADAV,
management@dwaarikheights.com, 995027713

ARCHITECT'S NAME AND SIGNATURE
Arup Goswami
CA2011/51663

Signature Not Verified
Date: 24 Oct 2024
Digitally signed by Arup Goswami

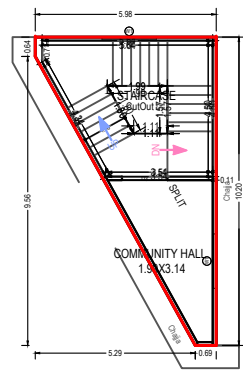

Signature Not Verified
Date: 24 Oct 2024
Digitally signed by Arup Goswami

Building Plan Application Number
MDA/BP/23-24/0096

Sanctioned On
24 Oct 2024

Valid Till
21 Jan 2031

Approved By
Abhishek Pandey (Vice Chairman)

Examined By
Suresh Kumar Gupta (Junior engineer)


Manoj Kumar Tiwari (Assistant Engineer)

Suresh Kumar Gupta (Junior engineer)

Manoj Kumar Tiwari (Assistant Engineer)

Suresh Kumar Gupta (Junior engineer)



Manoj Kumar Tiwari (Assistant Engineer)

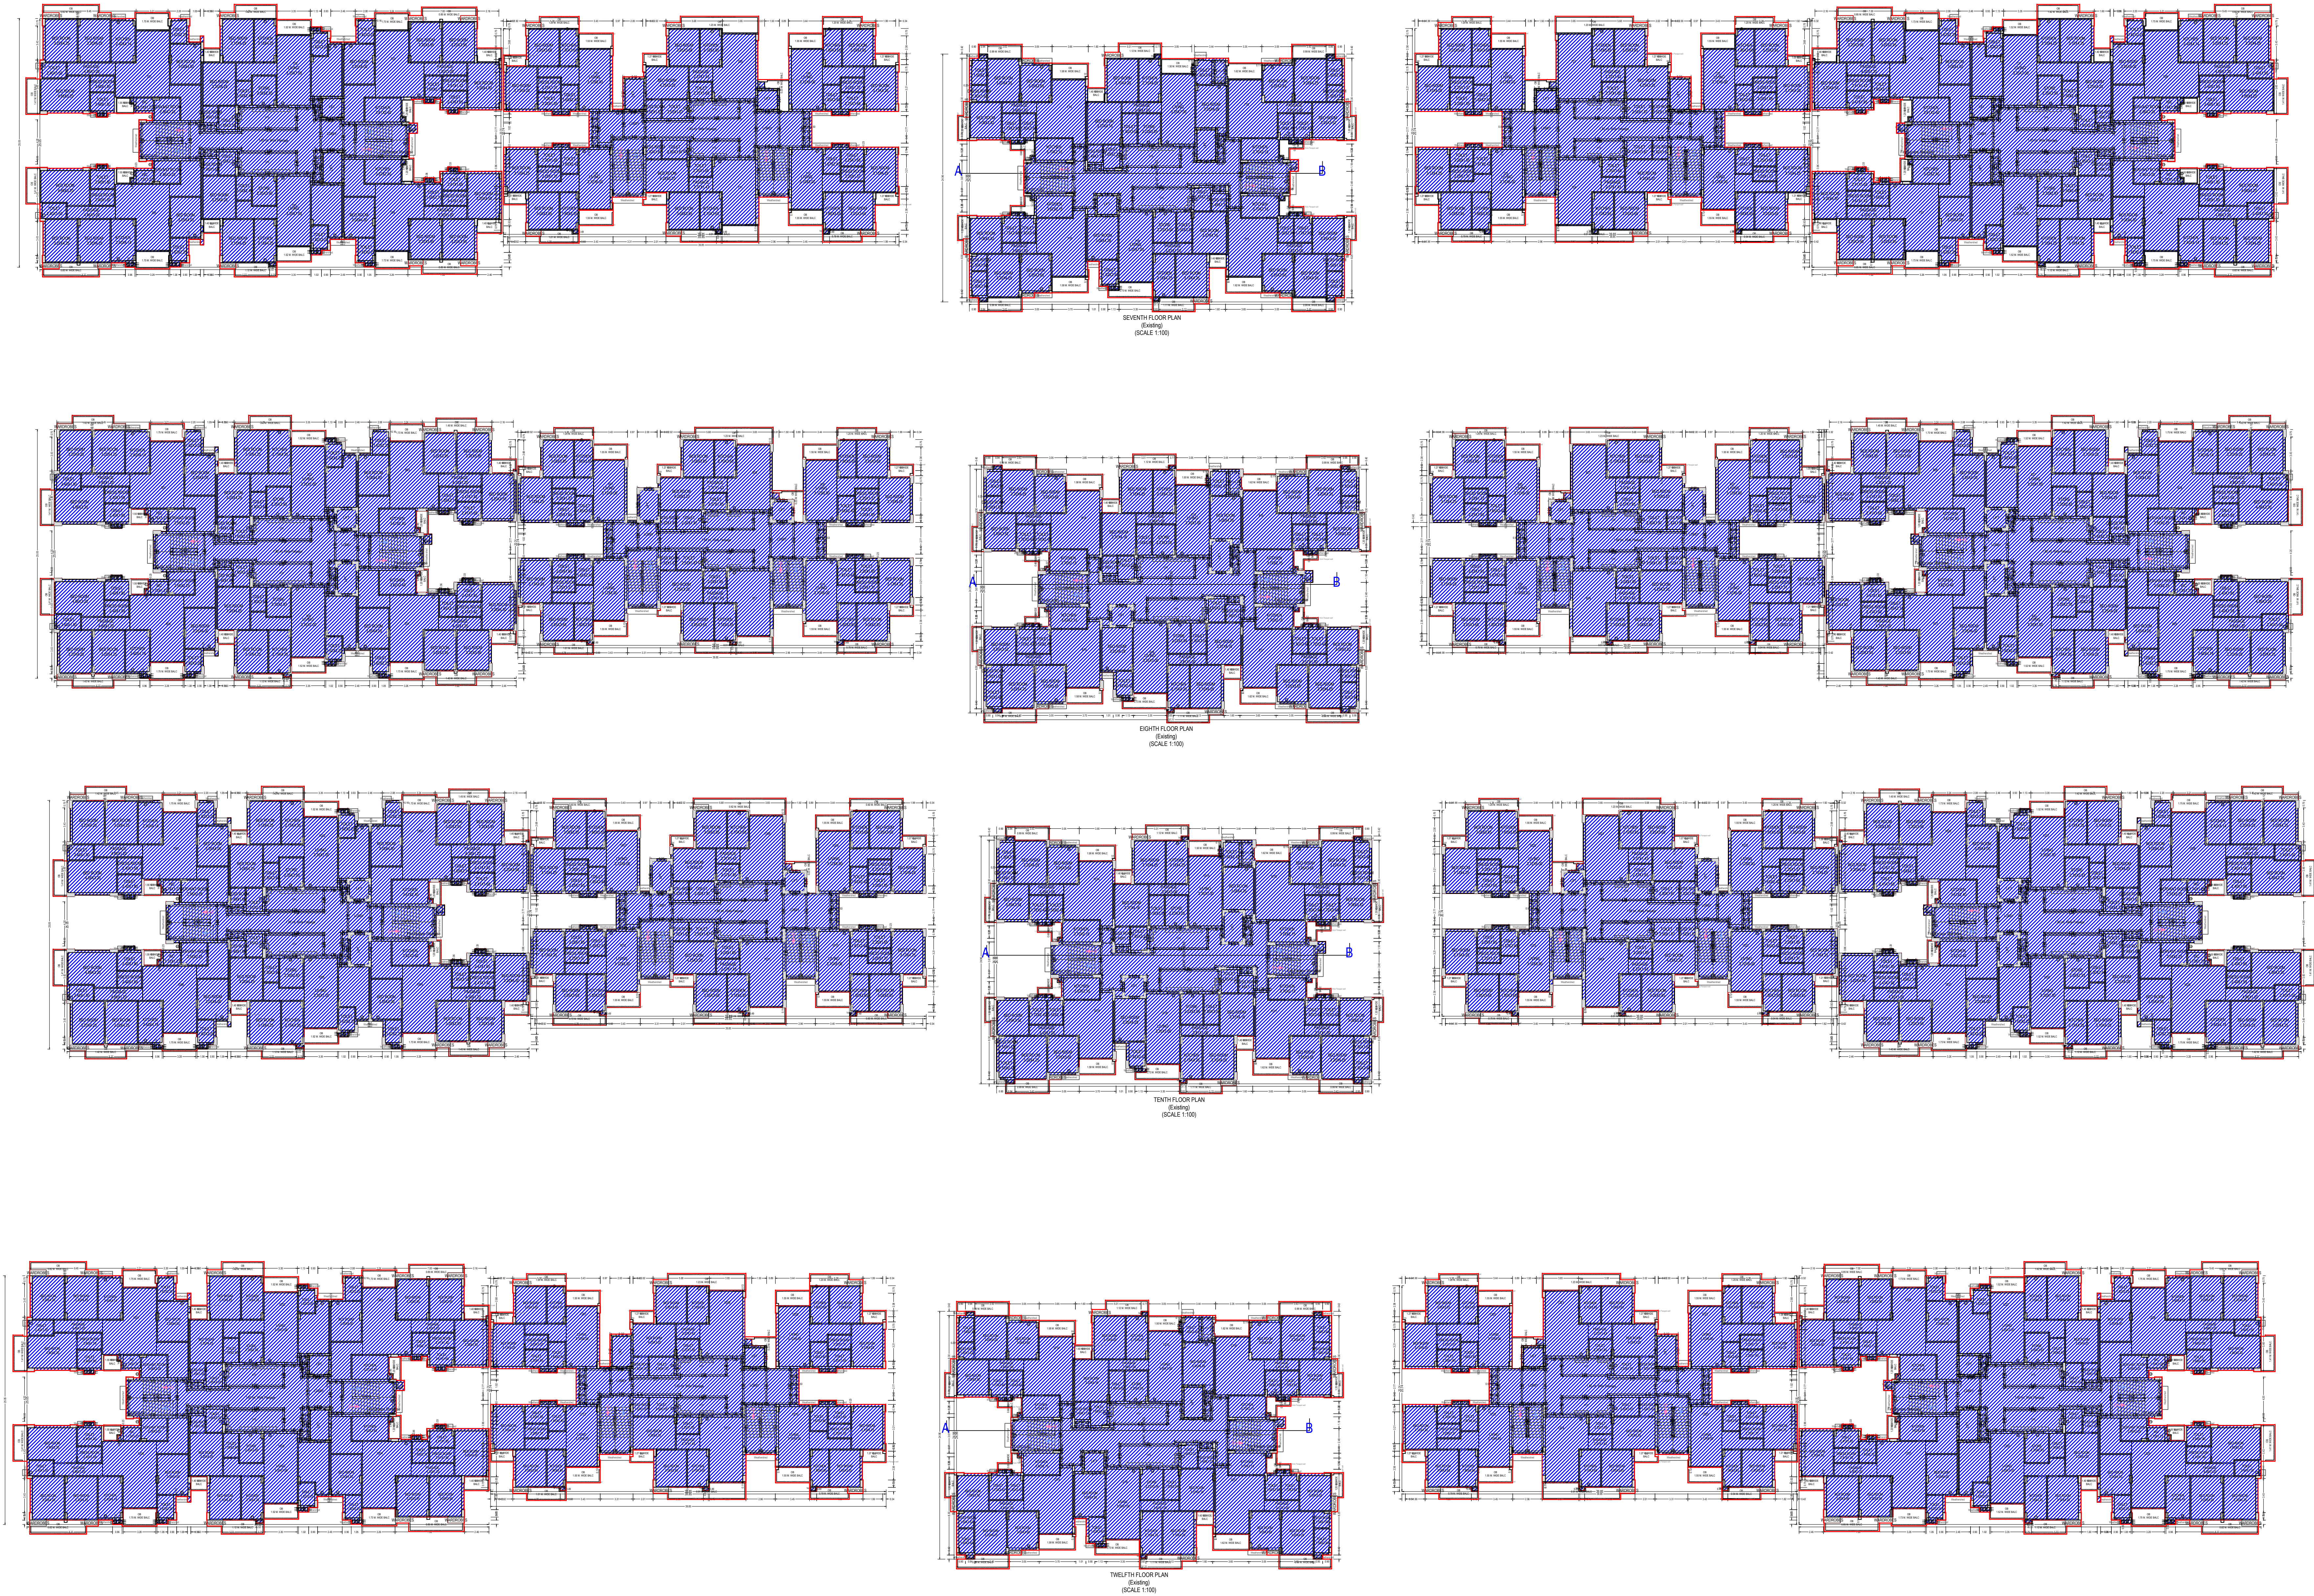




Note: - 1) This drawing is prepared as per the current prevailing Building Bye Laws.
2) If Map sanctioned is used for purpose anything other than stated in application will lead to rejection of Map.

Total Plot Area: -	14865.00	Total FAR Area: -	46323.57
Total Coverage Area: -	3662.86	Total BUA Area: -	66905.55


OWNER'S NAME AND SIGNATURE EMM VEE INFRASTRUCTURES (INDIA) PVT LTD DIRECTOR MR SHUBHAM YADAV S/O LATE MR VIJAYPAL YADAV, management@dwaarikahights.com, 9950827713	
ARCHITECT'S NAME AND SIGNATURE Anuj Goswami CA/2011/51663 Signature Not Verified Digitally signed by Anuj Goswami, DN: cn=Anuj Goswami, o=Dimension Consultants, ou=India, email=anuj.goswami@dimensionconsultants.com, c=IN	
DIMENSIONCONSULTANTS AM/511034 Meerut Development Authority	
Building Plan Application Number MDA/BP/23-24/0096 Sanctioned On 24 Oct 2024 Valid Till 21 Jan 2031 Approved By Abhishek Pandey (Vice Chairman) Examined By Suresh Kumar Gupta (Junior engineer) Manoj Kumar Tiwari (Assistant Engineer) 

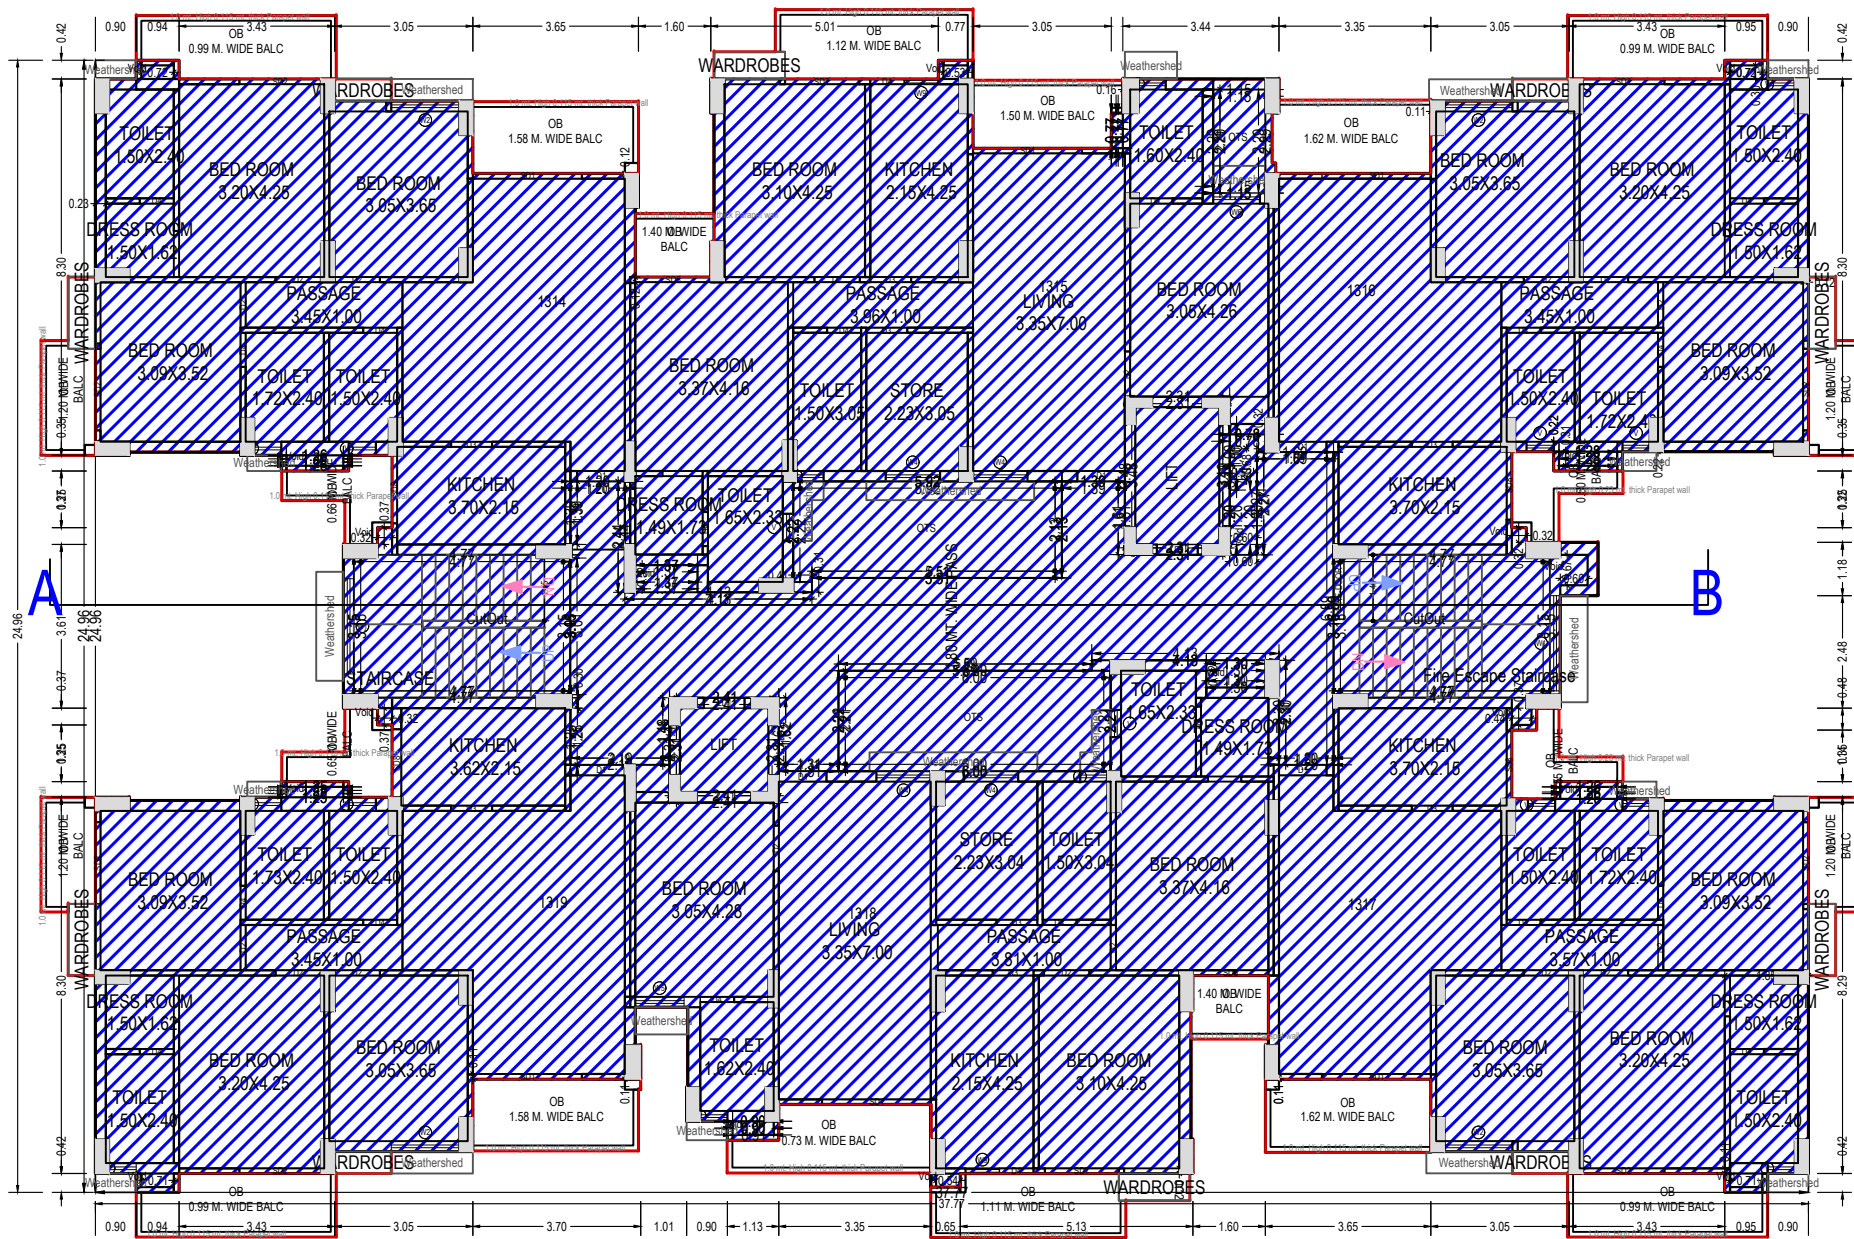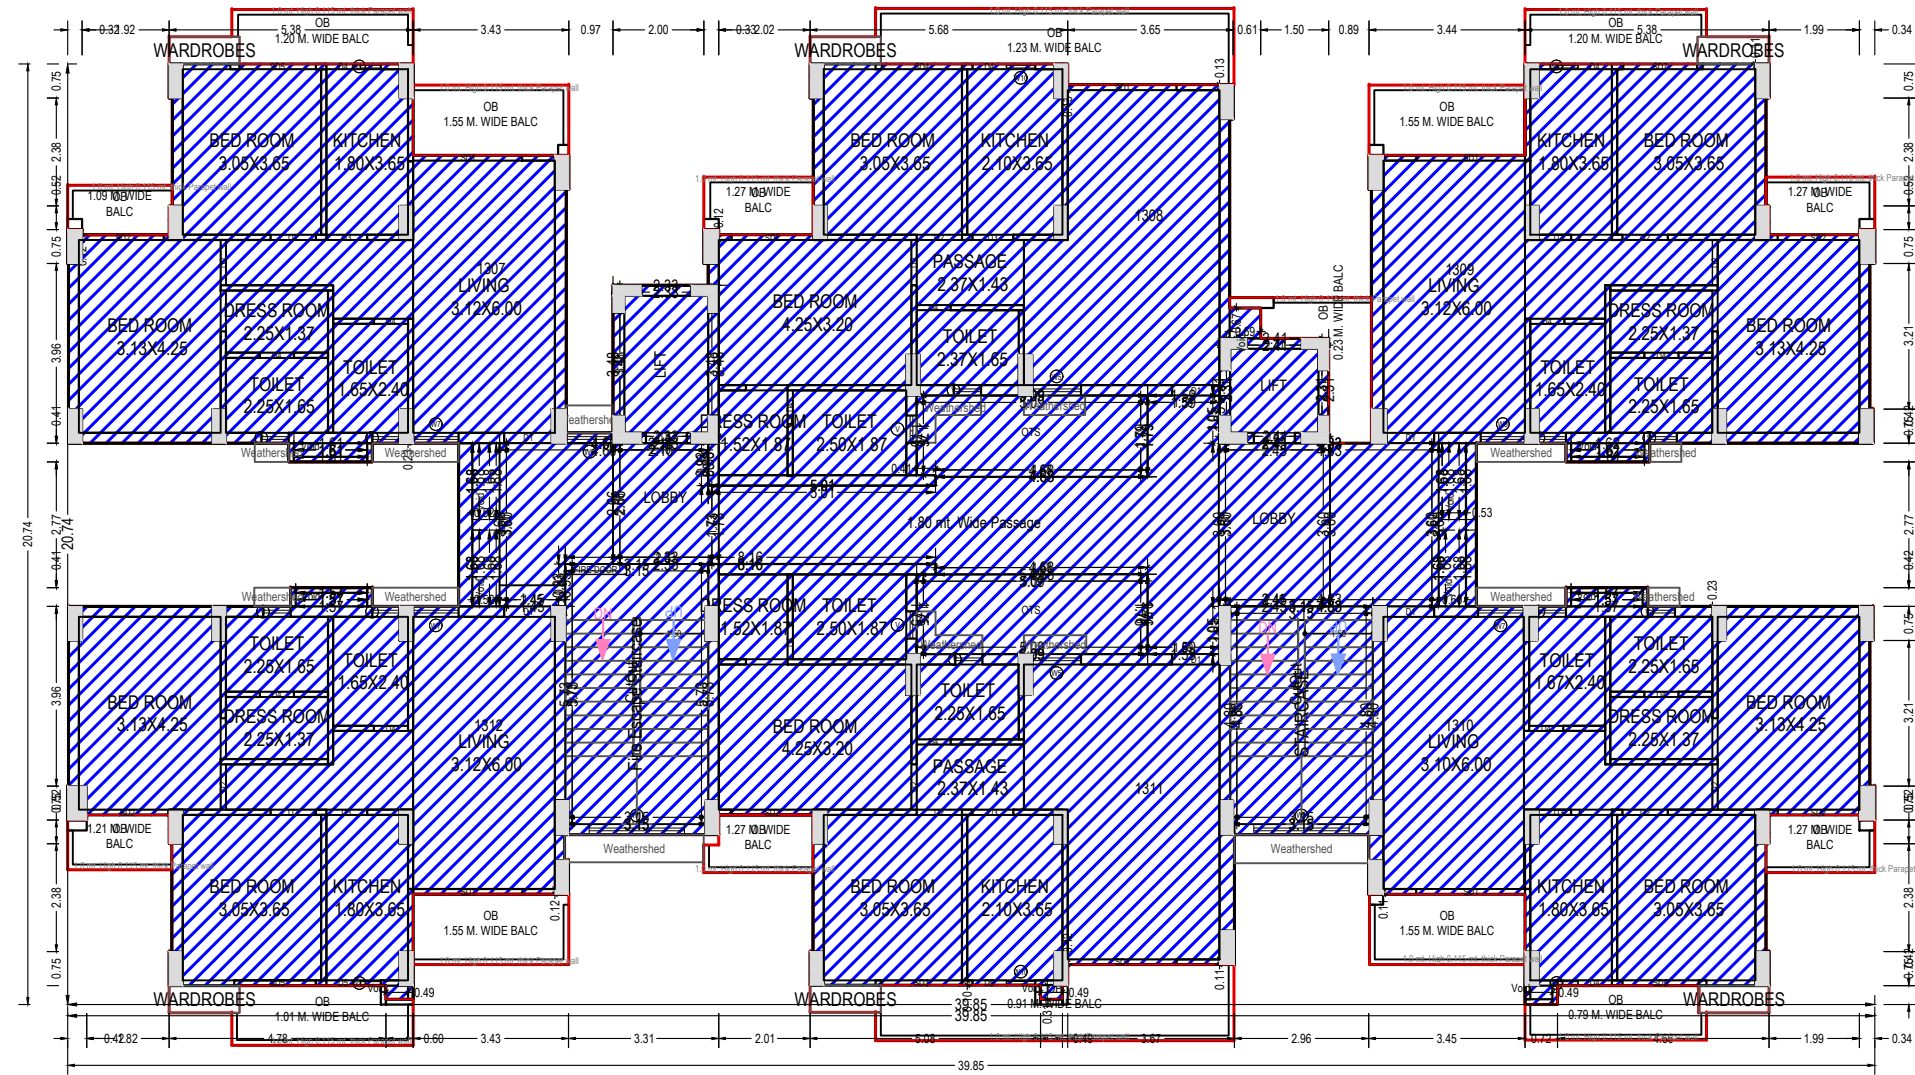


THIRTEENTH FLOOR PLAN
(Existing)
(SCALE 1:100)

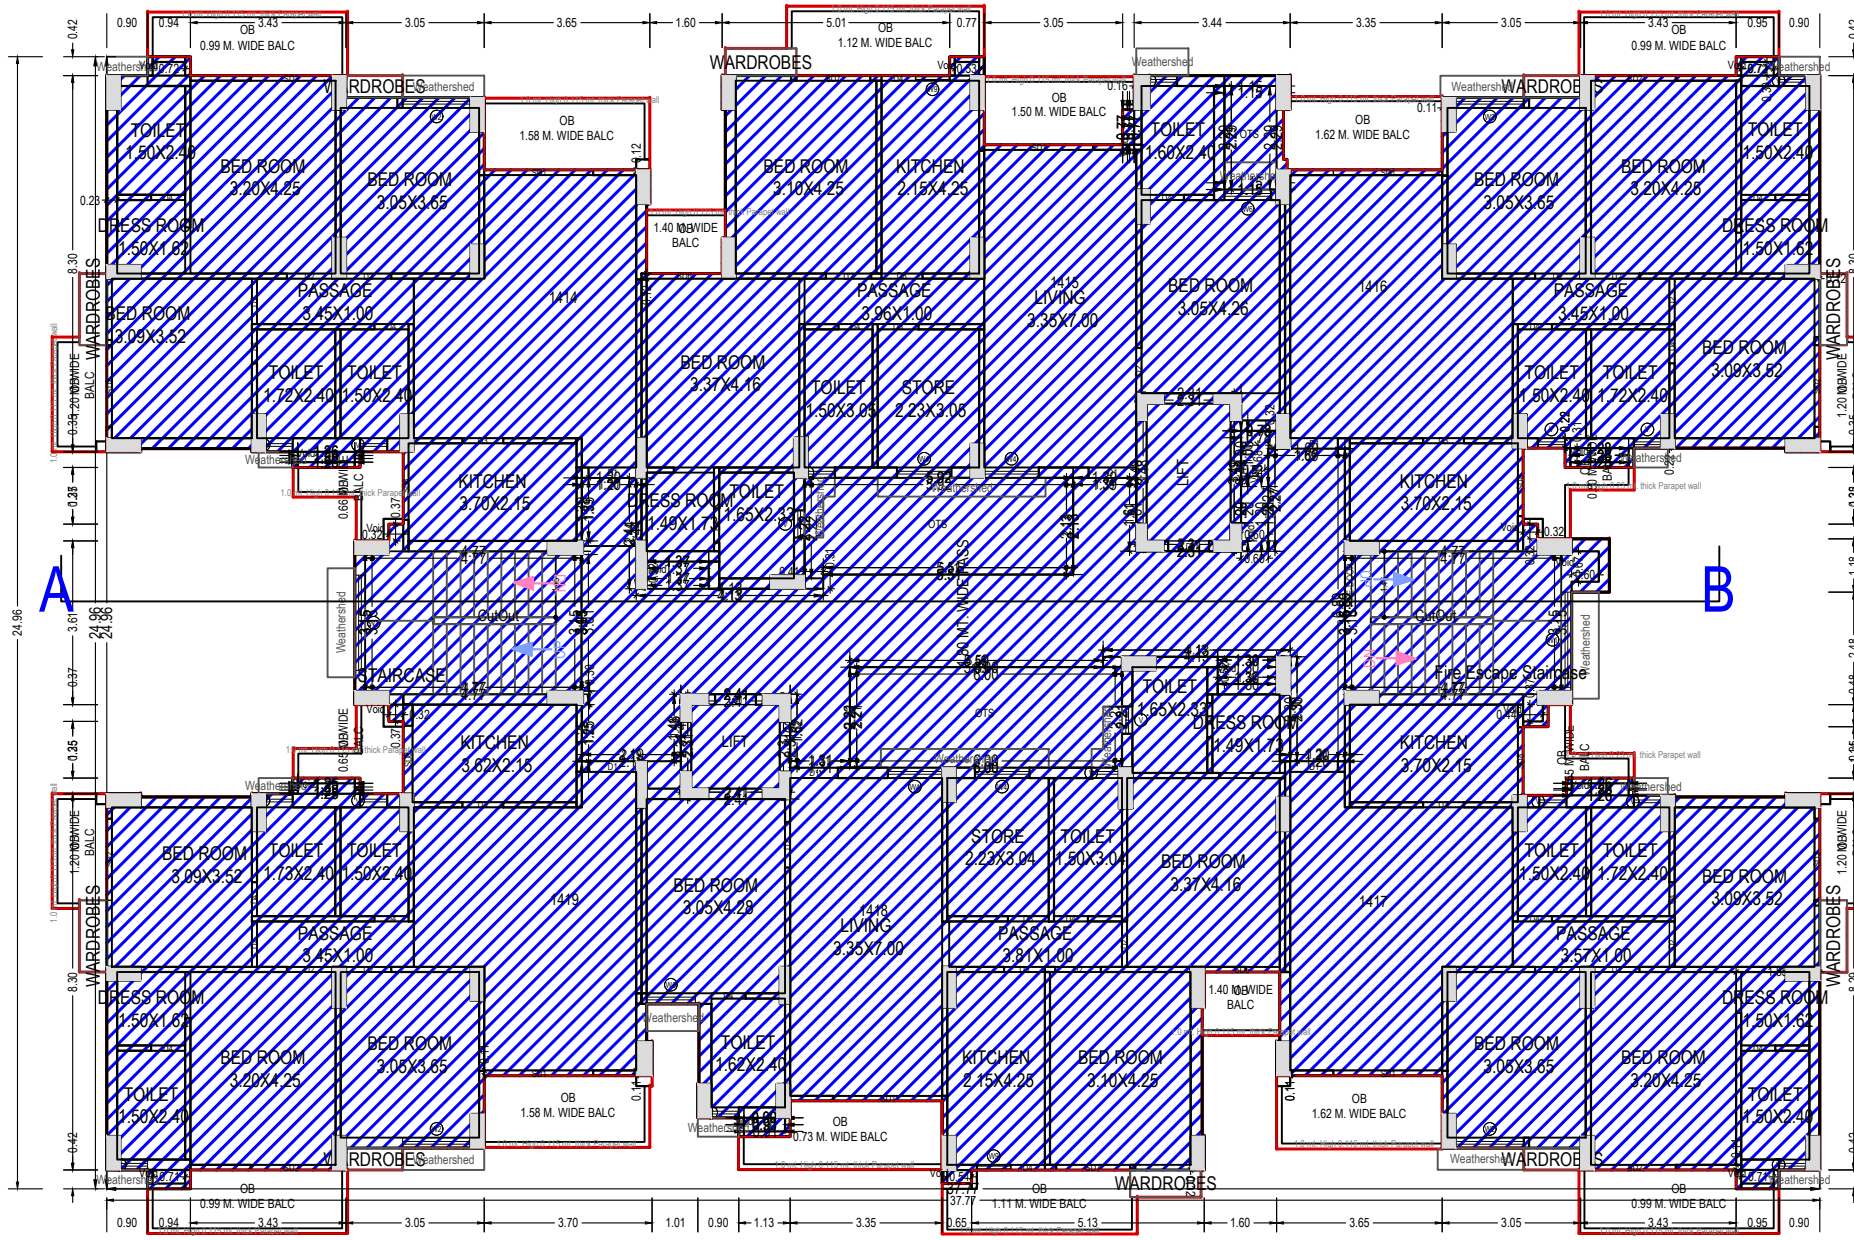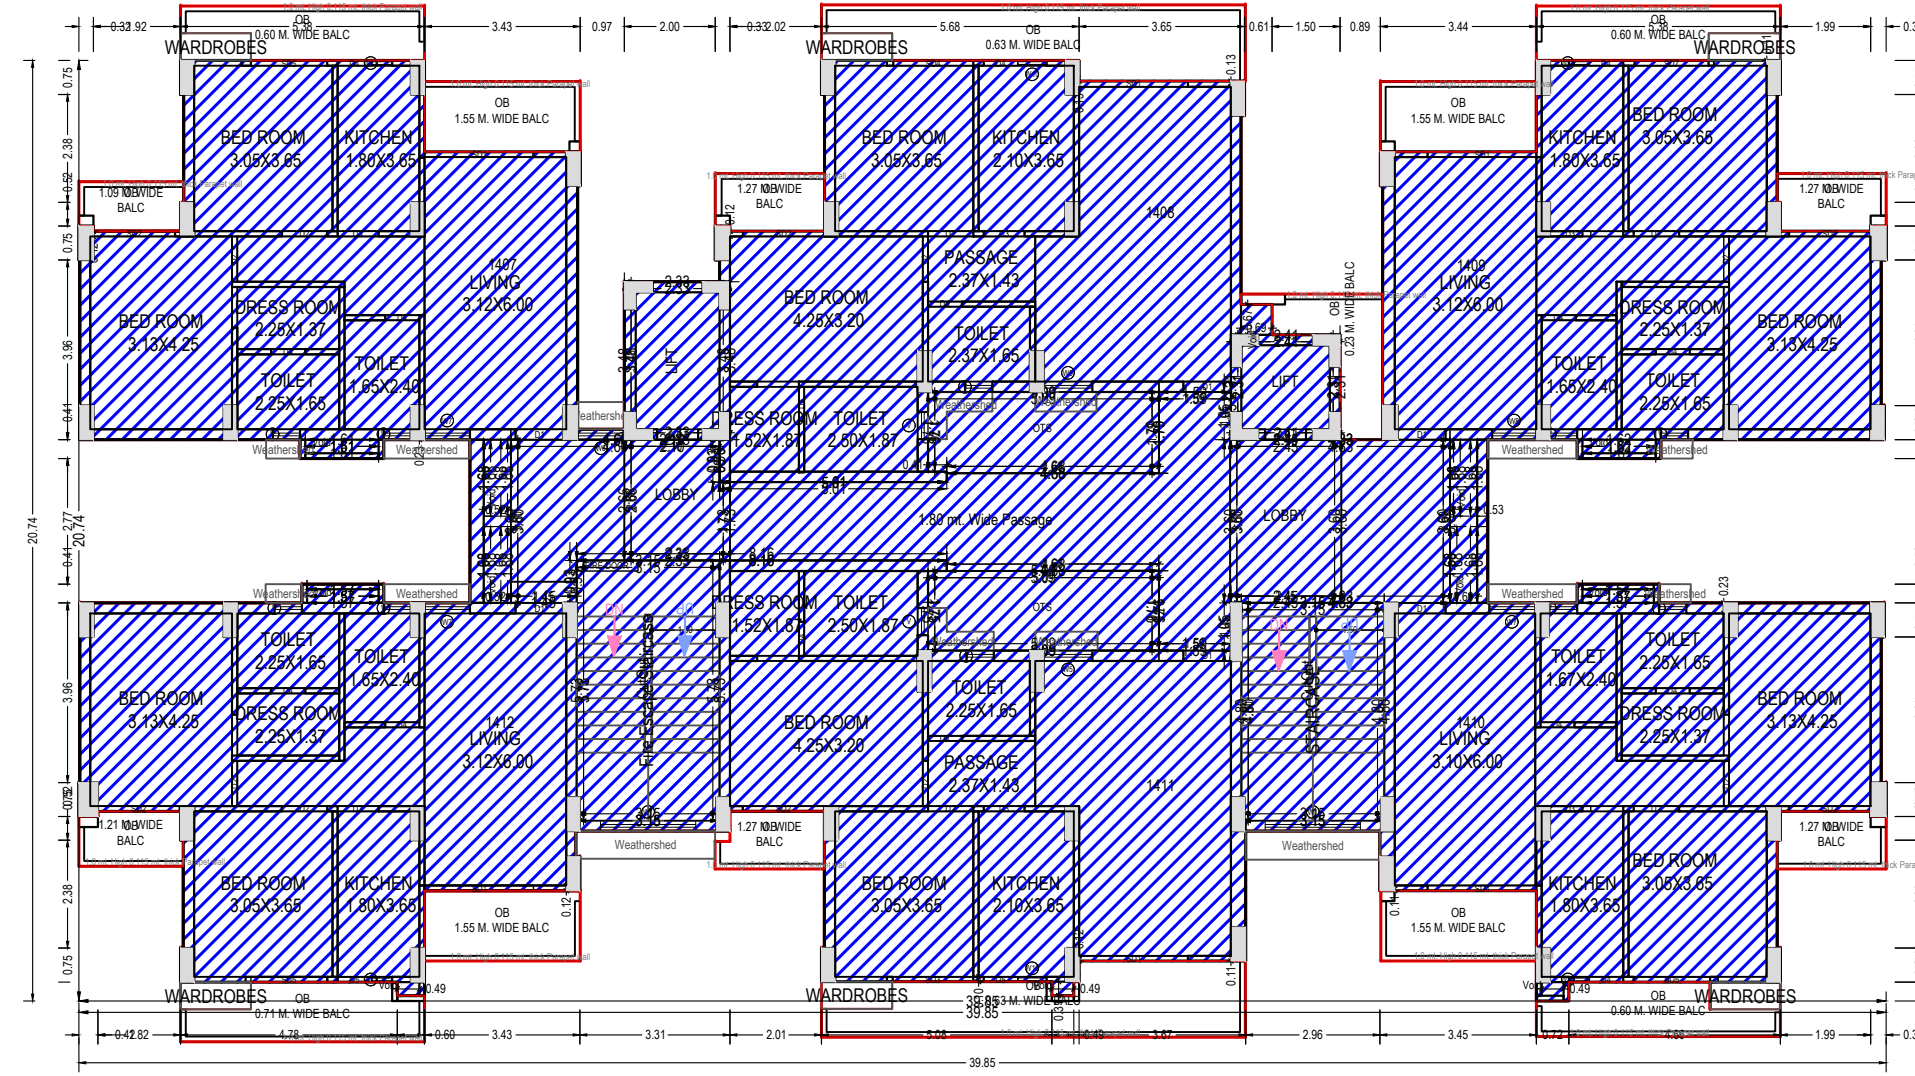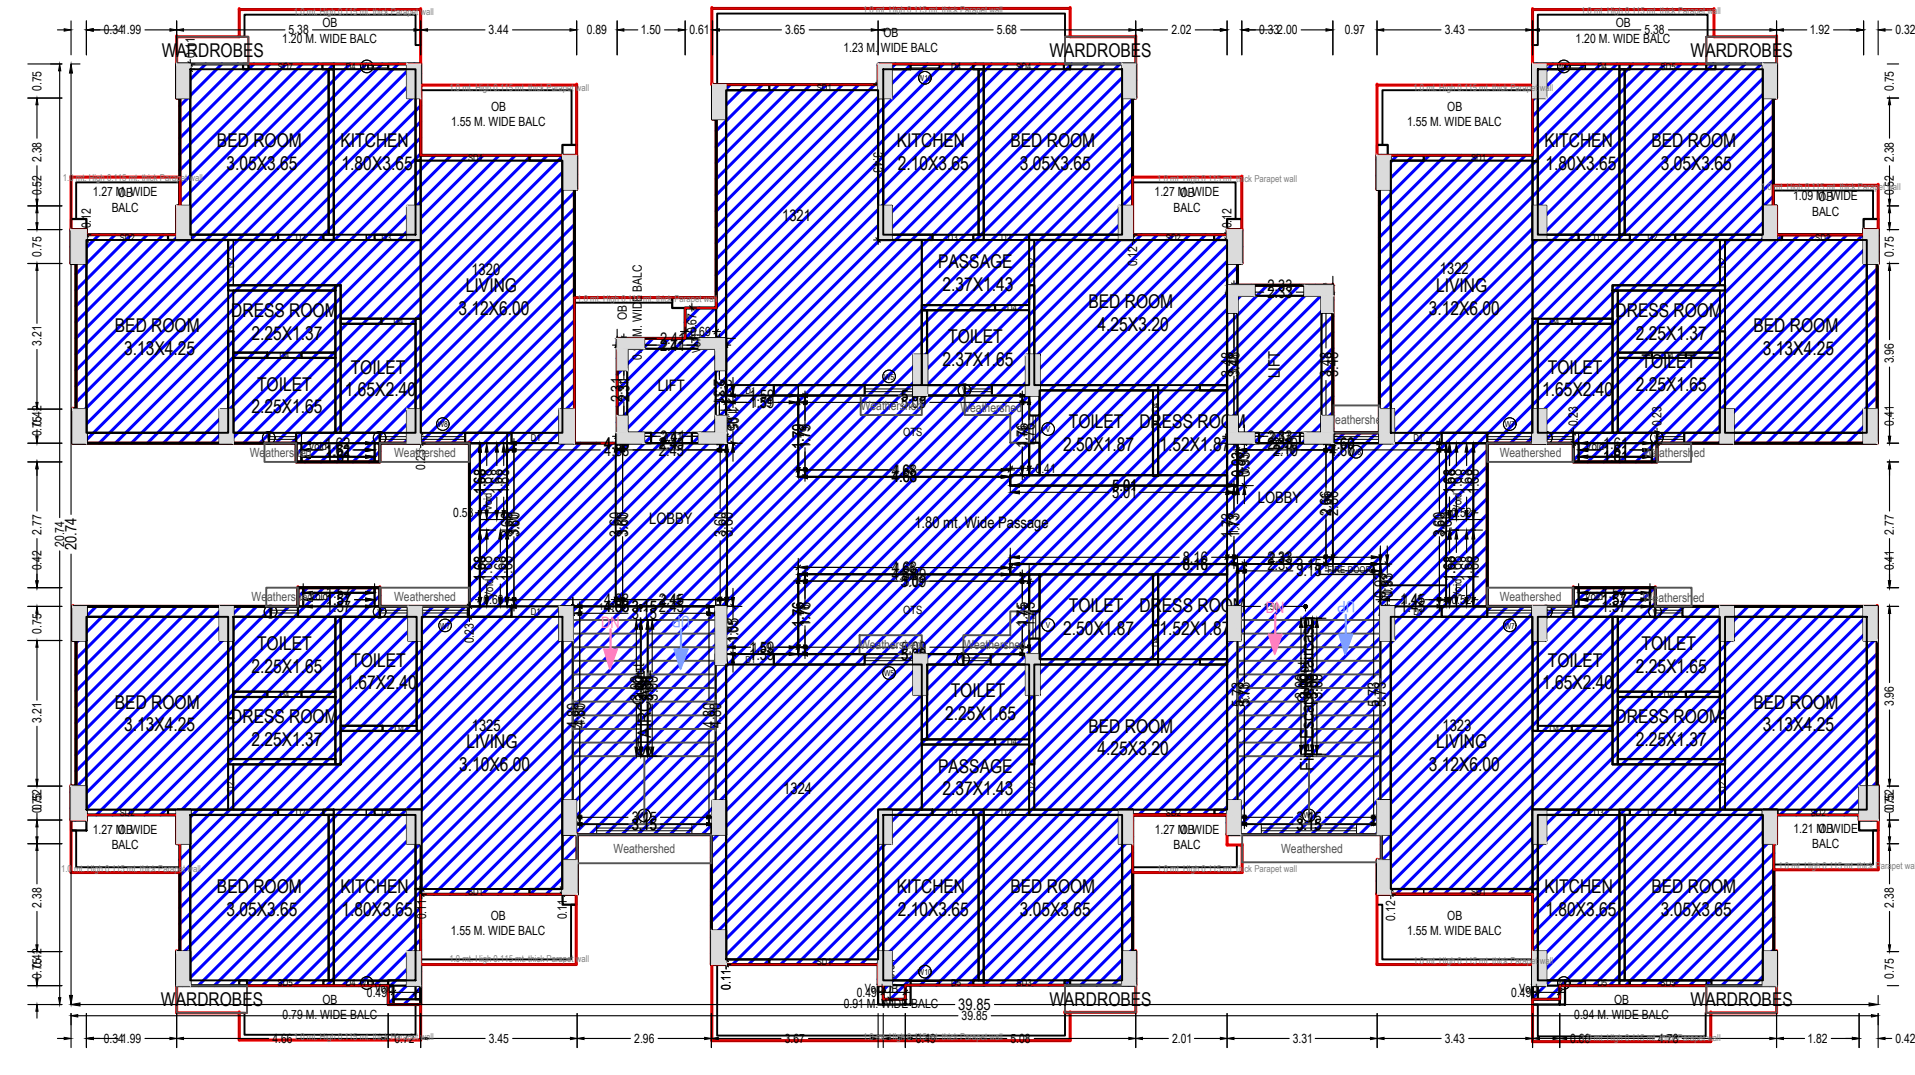

FOURTEENTH FLOOR PLAN
(Existing)
(SCALE 1:100)

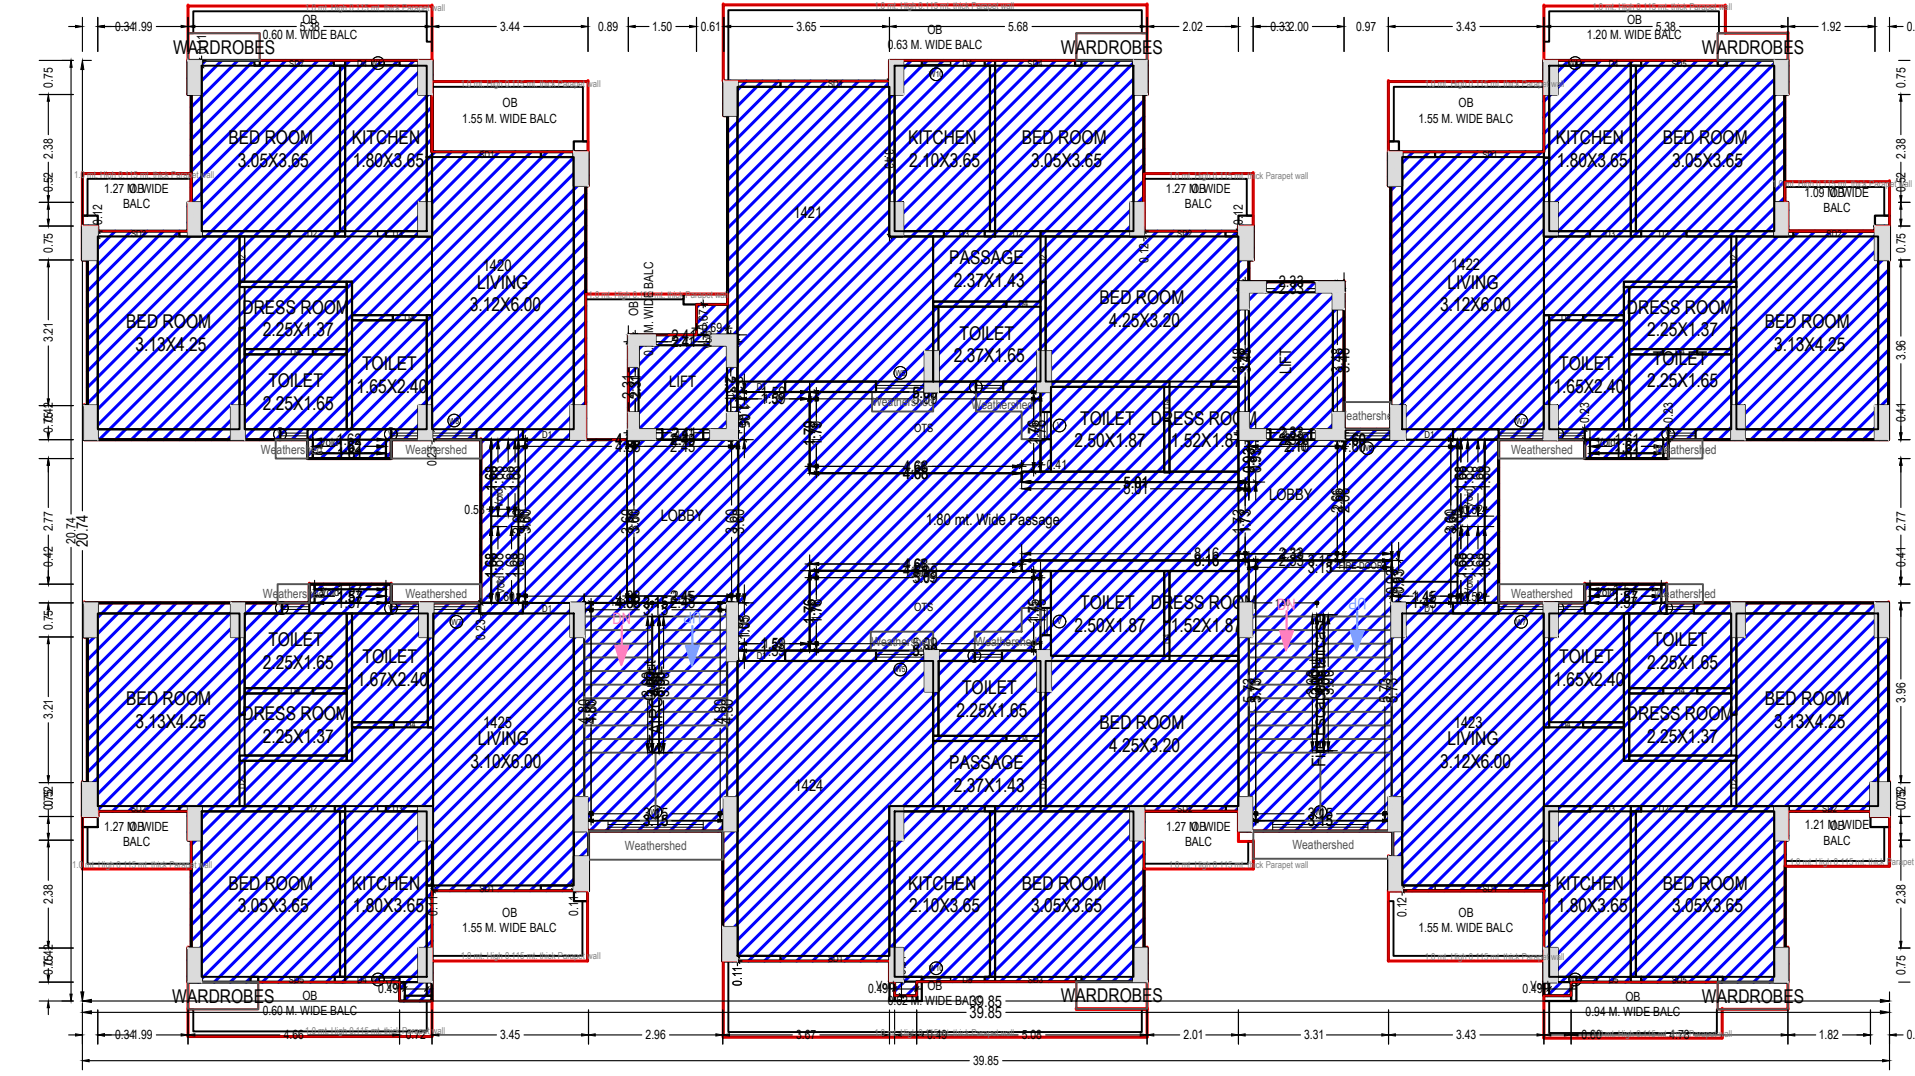

09/09/2024 11:00

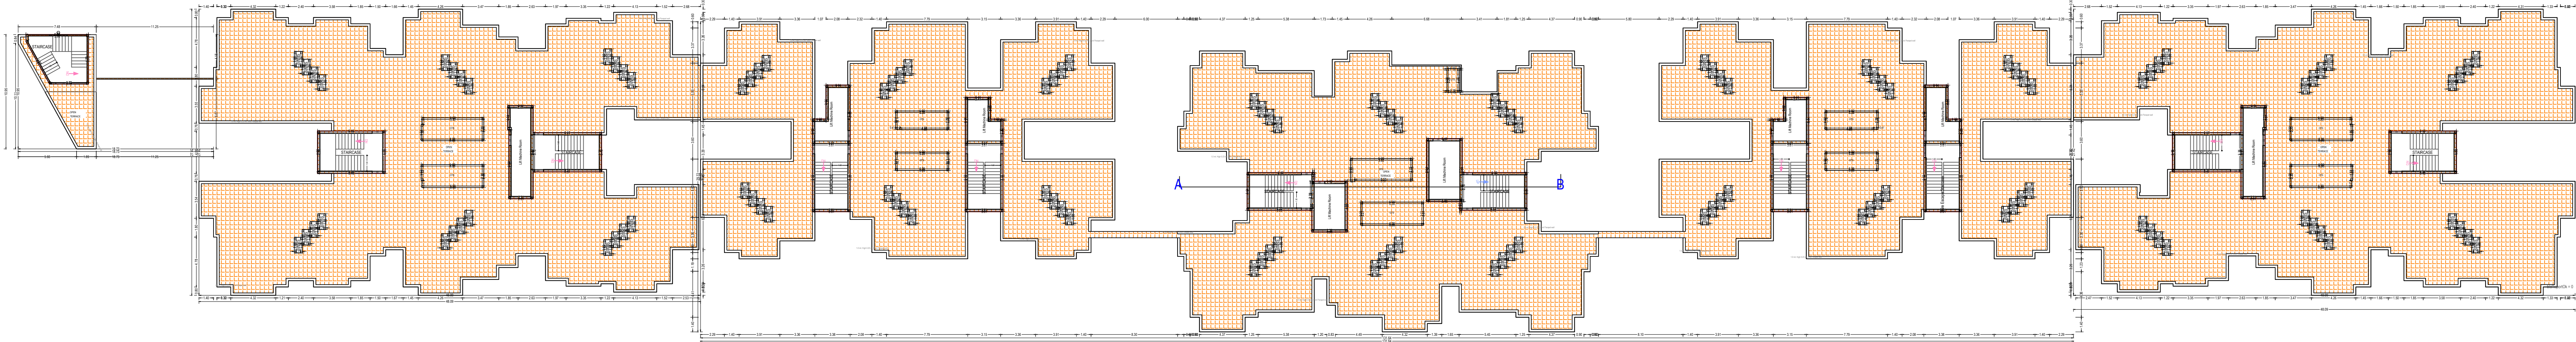

TERRACE FLOOR PLAN
(SCALE 1:100)

Note: - 1) This drawing is prepared as per the current prevailing Building Bye Laws.
2) If Map sanctioned is used for purpose anything other than stated in application will lead to rejection of Map.

ISO_A0_(841.00_x_1189.00_MM)

Total Plot Area: -	14865.00	Total FAR Area: -	46323.57
Total Coverage Area: -	3662.86	Total BUA Area: -	66905.55

OWNER'S NAME AND SIGNATURE EMM VEE INFRASTRUCTURES (INDIA) PVT LTD DIRECTOR MR SHUBHAM YADAV S/O LATE MR VIJAYPAL YADAV, management@dwaarikheights.com, 9950827713	
ARCHENG'S NAME AND SIGN Anuj Goswami CA2011/51663 Signature Not Verified Digitally signed by Anuj Goswami, DN: cn=Anuj Goswami, o=Anuj Goswami, email=anuj.goswami@dwainfra.com, c=IN	INEER DIMENSIONCONSULTANTS AMB/11034 Meend Development Authority
Building Plan Application Number MDA/BP/23-24/0096 Sanctioned On 24 Oct 2024 Valid Till 21 Jan 2031 Approved By Abhishek Pandey (Vice Chairman) Examined By Servesk Kumar Gupta (Junior engineer) Manoj Kumar Tiwari (Assistant Engineer) 

UnitBUA Table for Building -A (APARTMENT BUILDING)

GROUND FLOOR PLAN										FIRST FLOOR PLAN										SECOND FLOOR PLAN										TYPICAL 3-5, 9, 11 FLOOR PLAN										TENTH FLOOR PLAN										FIRST FLOOR PLAN										SECOND FLOOR PLAN										TERRACE FLOOR PLAN	
Name		UnitBUA Type	Entry Type	Net UnitBUA Area	Additions for Gross UnitBUA(Area in Sq.m)				Deductions From Gross UnitBUA(Area in Sq.m)				Deductions (Area in Sq.m)				Carpet Area	No. of Unit	SIXTH FLOOR PLAN		SEVENTH FLOOR PLAN		EIGHTH FLOOR PLAN		NINTH FLOOR PLAN		TENTH FLOOR PLAN		ELEVENTH FLOOR PLAN		TWELFTH FLOOR PLAN		THIRTEENTH FLOOR PLAN		FOURTEENTH FLOOR PLAN		FIFTEENTH FLOOR PLAN		SIXTEENTH FLOOR PLAN		SEVENTEENTH FLOOR PLAN		EIGHTEENTH FLOOR PLAN		NINETEENTH FLOOR PLAN		TWENTIETH FLOOR PLAN	
Name		UnitBUA Type	Entry Type	Net UnitBUA Area	ArchProj	Chook	Arch Projection	Void	Door	Window	External Wall	Battery	Total		Typical Floor = 1	No. of Unit	Total		Typical



ELEVATION

FRONT ELEVATION



SECTION - AA



SIDE ELEVATION
ELEVATION

Note: - 1) This drawing is prepared as per the current prevailing Building Bye Laws.
2) If Map sanctioned is used for purpose anything other than stated in application will lead to rejection of Map.

ISO_A0_(841.00_x_1189.00_MM)

Total Plot Area: -	14865.00	Total FAR Area: -	46323.57
Total Coverage Area: -	3662.86	Total BUA Area: -	66905.55

OWNER'S NAME AND SIGNATURE
EMM VEE INFRASTRUCTURES (INDIA) PVT LTD DIRECTOR MR SHUBHAM YADAV S/O LATE MR VIJAYPAL YADAV, management@dwaarikheights.com, 9950827713

ARCHITECT'S NAME AND SIGNATURE
Anuj Goswami
CA2011/51663

Signature Not Verified
Digitally signed by Anuj Goswami, DN: cn=Anuj Goswami, o=EMM VEE INFRASTRUCTURES (INDIA) PVT LTD, email=anuj.goswami@emmveeinfra.com, c=IN



Building Plan Application Number
MDA/BP/23-24/0096

Sanctioned On

24 Oct 2024

Valid Till

21 Jan 2031

Approved By

Abhishek Pandey (Vice Chairman)

Examined By

Servesh Kumar Gupta (Junior engineer)

Manoj Kumar Tiwari (Assistant Engineer)

Servesh Kumar Gupta (Junior engineer)

Manoj Kumar Tiwari (Assistant Engineer)

Servesh Kumar Gupta (Junior engineer)

Manoj Kumar Tiwari (Assistant Engineer)