

1

1

7th. FLOOR PLAN



| DETAIL OF DOOR WINDOW |           |          |        |
|-----------------------|-----------|----------|--------|
| TYPE                  | SIZE      | CILL/LVL | LINTEL |
| D1                    | 1050X2500 | -----    | 2500   |
| D2                    | 900X2100  | -----    | 2100   |
| D3                    | 750X2100  | -----    | 2100   |
| SD                    | 1500X2500 | -----    | 2500   |
| W2                    | 800X1350  | 1150     | 2500   |
| W2                    | 800X2050  | 450      | 2500   |
| W1                    | 450X1000  | 1500     | 2500   |
| V2                    | 525X1100  | 1500     | 2500   |

This image shows a photograph of a document page. The page contains handwritten text in Telugu. On the left side, there is a large, handwritten signature. To the right of the signature is a circular official seal with some text or a logo in the center. Above the seal, there is more handwritten text. At the bottom of the page, there is a small, rectangular stamp or seal.

1. 9/12/21 2. 9/12/21 3. 9/12/21 4. 9/12/21

1. **תְּמִימָה** בְּשֵׁם יְהוָה כָּל-עַמּוֹד  
2. **תְּמִימָה** בְּשֵׁם יְהוָה כָּל-עַמּוֹד  
3. **תְּמִימָה** בְּשֵׁם יְהוָה כָּל-עַמּוֹד

1. **Initials**  
The Initials /initials/ **Dibyajyoti & Indra Dibyajyoti/ Dibyajyoti & Dibyajyoti**  
2. **Initials**  
The Initials /initials/ **Dibyajyoti & Indra Dibyajyoti/ Dibyajyoti & Dibyajyoti**

15/07/91 (1980) 11.00 AM - 12.00 PM  
- 1512

TOWER - 1A  
2nd. TO 6th. FLOOR PLAN



DRG. NO. - 9  
ARCHITECTS SIGN :  
Auth. Signature :  
For Landmark Developers Pvt Ltd  
EXTRA (25% FAR+75% NON FAR) BALCONY  
LEGEND :-

OWNER'S SIGN :  
DRAWING TITLE : TOWER-IA  
DRAWING SCALE : 1:150  
DRAWING DATE : 10/09/2017  
DRAWING NO. : 1000X2500  
PROJECT : RESIDENTIAL GROUP HOUSING  
AT POCKET P-1  
LANDCRAFT GOLF LINKS  
(INTEGRATED TOWNSHIP)  
VILL. MERVALI GHAZIABAD (U.P.)  
BUILDERS & PROMOTER :  
LANCRAFT DEVELOPERS PVT. LTD.  
C-22 RDC RAMGARH  
CHARIZABAD  
### 9th TO 26th FLOOR PLAN TOWER - IA



26th FLOOR PLAN  
TOWER - IA

| TYPE | SIZE      | DETAIL OF DOOR WINDOW | LINES |
|------|-----------|-----------------------|-------|
| Q1   | 1050X2500 | -----                 | 2500  |
| Q2   | 900X2500  | -----                 | 2500  |
| Q3   | 750X2500  | -----                 | 2500  |
| Q4   | 600X2500  | -----                 | 2500  |
| Q5   | 500X2500  | -----                 | 2500  |
| Q6   | 450X2500  | -----                 | 2500  |
| Q7   | 400X2500  | -----                 | 2500  |
| Q8   | 350X2500  | -----                 | 2500  |
| Q9   | 300X2500  | -----                 | 2500  |
| Q10  | 250X2500  | -----                 | 2500  |
| Q11  | 200X2500  | -----                 | 2500  |
| Q12  | 150X2500  | -----                 | 2500  |
| Q13  | 100X2500  | -----                 | 2500  |
| Q14  | 50X2500   | -----                 | 2500  |
| Q15  | 450X1500  | -----                 | 2500  |
| Q16  | 400X1500  | -----                 | 2500  |
| Q17  | 350X1500  | -----                 | 2500  |
| Q18  | 300X1500  | -----                 | 2500  |
| Q19  | 250X1500  | -----                 | 2500  |
| Q20  | 200X1500  | -----                 | 2500  |
| Q21  | 150X1500  | -----                 | 2500  |
| Q22  | 100X1500  | -----                 | 2500  |
| Q23  | 50X1500   | -----                 | 2500  |
| Q24  | 450X1000  | -----                 | 2500  |
| Q25  | 400X1000  | -----                 | 2500  |
| Q26  | 350X1000  | -----                 | 2500  |
| Q27  | 300X1000  | -----                 | 2500  |
| Q28  | 250X1000  | -----                 | 2500  |
| Q29  | 200X1000  | -----                 | 2500  |
| Q30  | 150X1000  | -----                 | 2500  |
| Q31  | 100X1000  | -----                 | 2500  |
| Q32  | 50X1000   | -----                 | 2500  |
| Q33  | 450X500   | -----                 | 2500  |
| Q34  | 400X500   | -----                 | 2500  |
| Q35  | 350X500   | -----                 | 2500  |
| Q36  | 300X500   | -----                 | 2500  |
| Q37  | 250X500   | -----                 | 2500  |
| Q38  | 200X500   | -----                 | 2500  |
| Q39  | 150X500   | -----                 | 2500  |
| Q40  | 100X500   | -----                 | 2500  |
| Q41  | 50X500    | -----                 | 2500  |
| Q42  | 450X250   | -----                 | 2500  |
| Q43  | 400X250   | -----                 | 2500  |
| Q44  | 350X250   | -----                 | 2500  |
| Q45  | 300X250   | -----                 | 2500  |
| Q46  | 250X250   | -----                 | 2500  |
| Q47  | 200X250   | -----                 | 2500  |
| Q48  | 150X250   | -----                 | 2500  |
| Q49  | 100X250   | -----                 | 2500  |
| Q50  | 50X250    | -----                 | 2500  |
| Q51  | 450X150   | -----                 | 2500  |
| Q52  | 400X150   | -----                 | 2500  |
| Q53  | 350X150   | -----                 | 2500  |
| Q54  | 300X150   | -----                 | 2500  |
| Q55  | 250X150   | -----                 | 2500  |
| Q56  | 200X150   | -----                 | 2500  |
| Q57  | 150X150   | -----                 | 2500  |
| Q58  | 100X150   | -----                 | 2500  |
| Q59  | 50X150    | -----                 | 2500  |
| Q60  | 450X100   | -----                 | 2500  |
| Q61  | 400X100   | -----                 | 2500  |
| Q62  | 350X100   | -----                 | 2500  |
| Q63  | 300X100   | -----                 | 2500  |
| Q64  | 250X100   | -----                 | 2500  |
| Q65  | 200X100   | -----                 | 2500  |
| Q66  | 150X100   | -----                 | 2500  |
| Q67  | 100X100   | -----                 | 2500  |
| Q68  | 50X100    | -----                 | 2500  |
| Q69  | 450X50    | -----                 | 2500  |
| Q70  | 400X50    | -----                 | 2500  |
| Q71  | 350X50    | -----                 | 2500  |
| Q72  | 300X50    | -----                 | 2500  |
| Q73  | 250X50    | -----                 | 2500  |
| Q74  | 200X50    | -----                 | 2500  |
| Q75  | 150X50    | -----                 | 2500  |
| Q76  | 100X50    | -----                 | 2500  |
| Q77  | 50X50     | -----                 | 2500  |
| Q78  | 450X25    | -----                 | 2500  |
| Q79  | 400X25    | -----                 | 2500  |
| Q80  | 350X25    | -----                 | 2500  |
| Q81  | 300X25    | -----                 | 2500  |
| Q82  | 250X25    | -----                 | 2500  |
| Q83  | 200X25    | -----                 | 2500  |
| Q84  | 150X25    | -----                 | 2500  |
| Q85  | 100X25    | -----                 | 2500  |
| Q86  | 50X25     | -----                 | 2500  |
| Q87  | 450X15    | -----                 | 2500  |
| Q88  | 400X15    | -----                 | 2500  |
| Q89  | 350X15    | -----                 | 2500  |
| Q90  | 300X15    | -----                 | 2500  |
| Q91  | 250X15    | -----                 | 2500  |
| Q92  | 200X15    | -----                 | 2500  |
| Q93  | 150X15    | -----                 | 2500  |
| Q94  | 100X15    | -----                 | 2500  |
| Q95  | 50X15     | -----                 | 2500  |
| Q96  | 450X10    | -----                 | 2500  |
| Q97  | 400X10    | -----                 | 2500  |
| Q98  | 350X10    | -----                 | 2500  |
| Q99  | 300X10    | -----                 | 2500  |
| Q100 | 250X10    | -----                 | 2500  |
| Q101 | 200X10    | -----                 | 2500  |
| Q102 | 150X10    | -----                 | 2500  |
| Q103 | 100X10    | -----                 | 2500  |
| Q104 | 50X10     | -----                 | 2500  |
| Q105 | 450X5     | -----                 | 2500  |
| Q106 | 400X5     | -----                 | 2500  |
| Q107 | 350X5     | -----                 | 2500  |
| Q108 | 300X5     | -----                 | 2500  |
| Q109 | 250X5     | -----                 | 2500  |
| Q110 | 200X5     | -----                 | 2500  |
| Q111 | 150X5     | -----                 | 2500  |
| Q112 | 100X5     | -----                 | 2500  |
| Q113 | 50X5      | -----                 | 2500  |
| Q114 | 450X2     | -----                 | 2500  |
| Q115 | 400X2     | -----                 | 2500  |
| Q116 | 350X2     | -----                 | 2500  |
| Q117 | 300X2     | -----                 | 2500  |
| Q118 | 250X2     | -----                 | 2500  |
| Q119 | 200X2     | -----                 | 2500  |
| Q120 | 150X2     | -----                 | 2500  |
| Q121 | 100X2     | -----                 | 2500  |
| Q122 | 50X2      | -----                 | 2500  |
| Q123 | 450X1     | -----                 | 2500  |
| Q124 | 400X1     | -----                 | 2500  |
| Q125 | 350X1     | -----                 | 2500  |
| Q126 | 300X1     | -----                 | 2500  |
| Q127 | 250X1     | -----                 | 2500  |
| Q128 | 200X1     | -----                 | 2500  |
| Q129 | 150X1     | -----                 | 2500  |
| Q130 | 100X1     | -----                 | 2500  |
| Q131 | 50X1      | -----                 | 2500  |
| Q132 | 450X0     | -----                 | 2500  |
| Q133 | 400X0     | -----                 | 2500  |
| Q134 | 350X0     | -----                 | 2500  |
| Q135 | 300X0     | -----                 | 2500  |
| Q136 | 250X0     | -----                 | 2500  |
| Q137 | 200X0     | -----                 | 2500  |
| Q138 | 150X0     | -----                 | 2500  |
| Q139 | 100X0     | -----                 | 2500  |
| Q140 | 50X0      | -----                 | 2500  |
| Q141 | 450X0     | -----                 | 2500  |
| Q142 | 400X0     | -----                 | 2500  |
| Q143 | 350X0     | -----                 | 2500  |
| Q144 | 300X0     | -----                 | 2500  |
| Q145 | 250X0     | -----                 | 2500  |
| Q146 | 200X0     | -----                 | 2500  |
| Q147 | 150X0     | -----                 | 2500  |
| Q148 | 100X0     | -----                 | 2500  |
| Q149 | 50X0      | -----                 | 2500  |
| Q150 | 450X0     | -----                 | 2500  |
| Q151 | 400X0     | -----                 | 2500  |
| Q152 | 350X0     | -----                 | 2500  |
| Q153 | 300X0     | -----                 | 2500  |
| Q154 | 250X0     | -----                 | 2500  |
| Q155 | 200X0     | -----                 | 2500  |
| Q156 | 150X0     | -----                 | 2500  |
| Q157 | 100X0     | -----                 | 2500  |
| Q158 | 50X0      | -----                 | 2500  |
| Q159 | 450X0     | -----                 | 2500  |
| Q160 | 400X0     | -----                 | 2500  |
| Q1   |           |                       |       |

**TOWER - I A**

**GROUNDFLOOR PLAN**




**TOWER - I A**

**1st FLOOR PLAN**



|   |  |                                |  |
|---|--|--------------------------------|--|
| PROJECT :-                              |  | RESIDENTIAL GROUP HOUSING      |  |
| AT POCKET P - 1                         |  | LANDCRAFT GOLF LINKS           |  |
| "LANDCRAFT GOLF LINKS"                  |  | INTTEGRATED TOWNSHIP           |  |
| BUILDEES & PROMOTER :-                  |  | VIL - MHEHALI CHAIZIBAD (U.P.) |  |
| LANDCRAFT DEVELOPERS PVT. LTD.          |  | C - 22, MD C GRANADA           |  |
| CHARIBABA                               |  | DRAWING TITLE :- TOWER - I A   |  |
| DRAWING NO. :-                          |  | SMAA - SCHE DR - SCHE DATE :-  |  |
| DESIGNERS : SPICE DESIGNS INTERNATIONAL |  | SMAA - 1150 DATE :-            |  |
| Auth. Signatory                         |  | DRG. NO. - 07                  |  |
| DRAUGHTSMAN SIGN                        |  | ARCHITECTS SIGN                |  |


| LEGEND :- |                                     |
|-----------|-------------------------------------|
|           | GROUND COVERAGE AREA                |
|           | EXTRA (25% FAR+75% NON FAR) BALCONY |

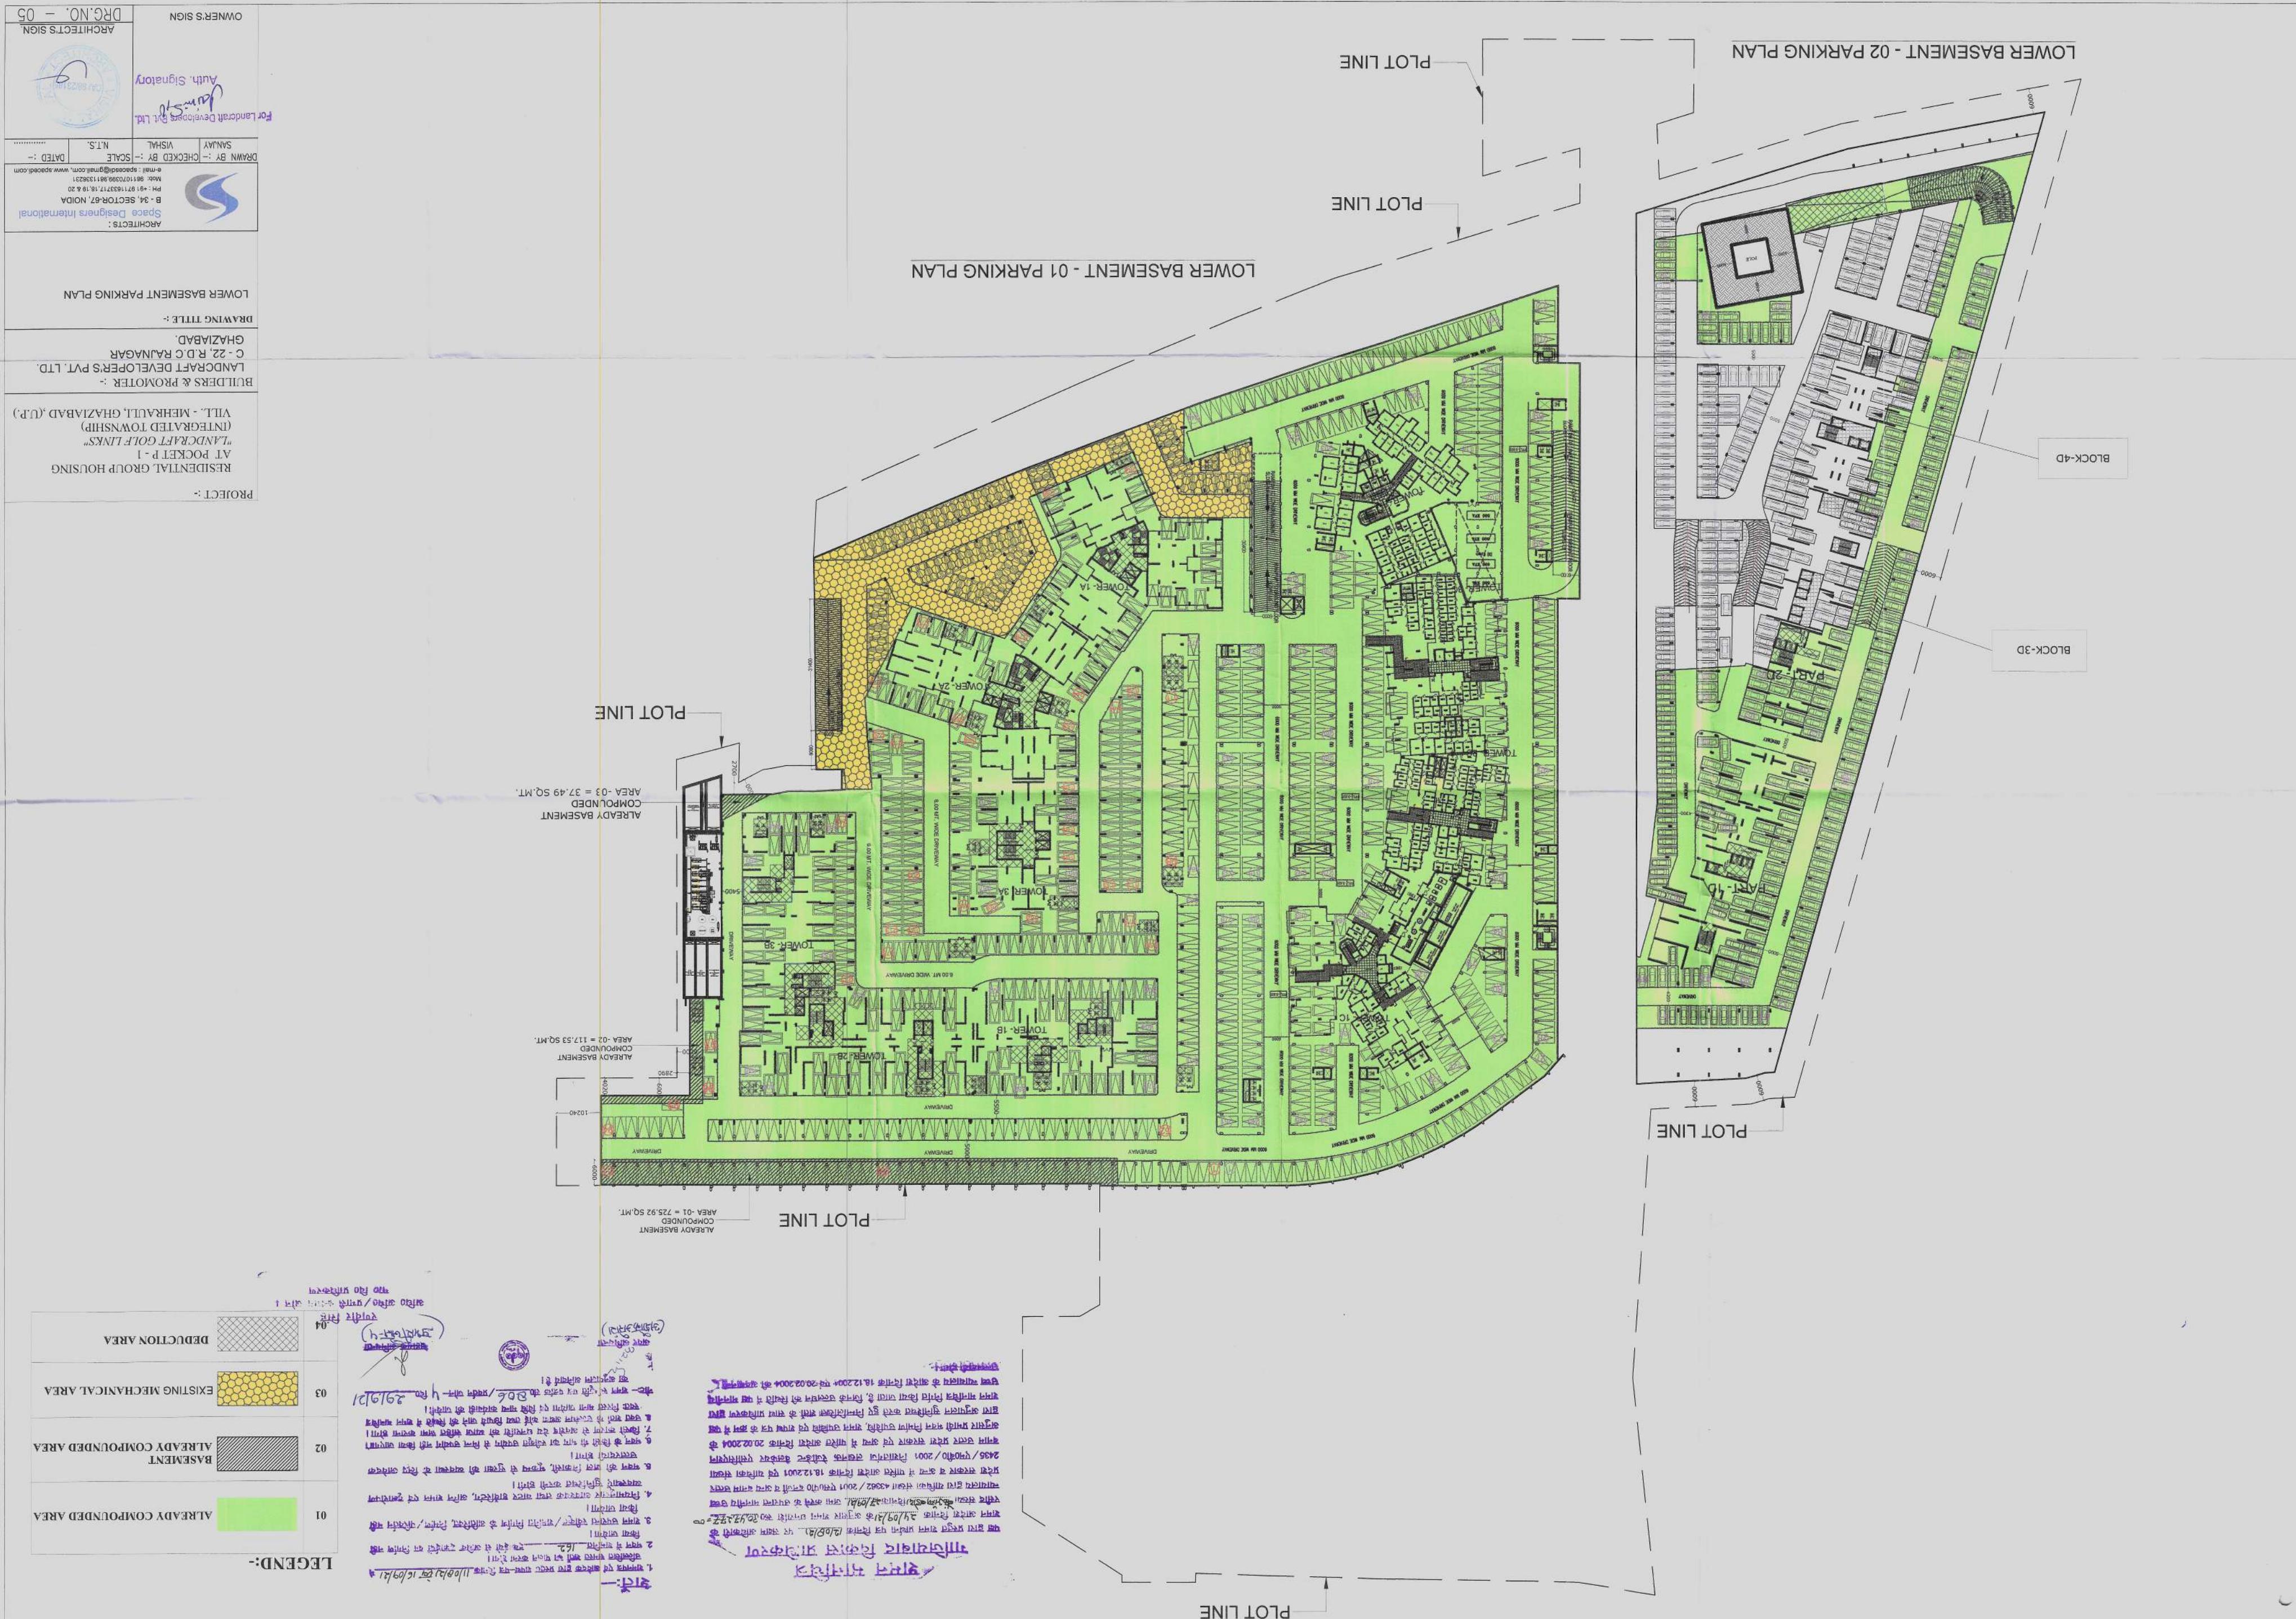

UPPER BASEMENT - PART-2 PARKING PLAN



UPPER BASEMENT - PART-1 PARKING PLAN

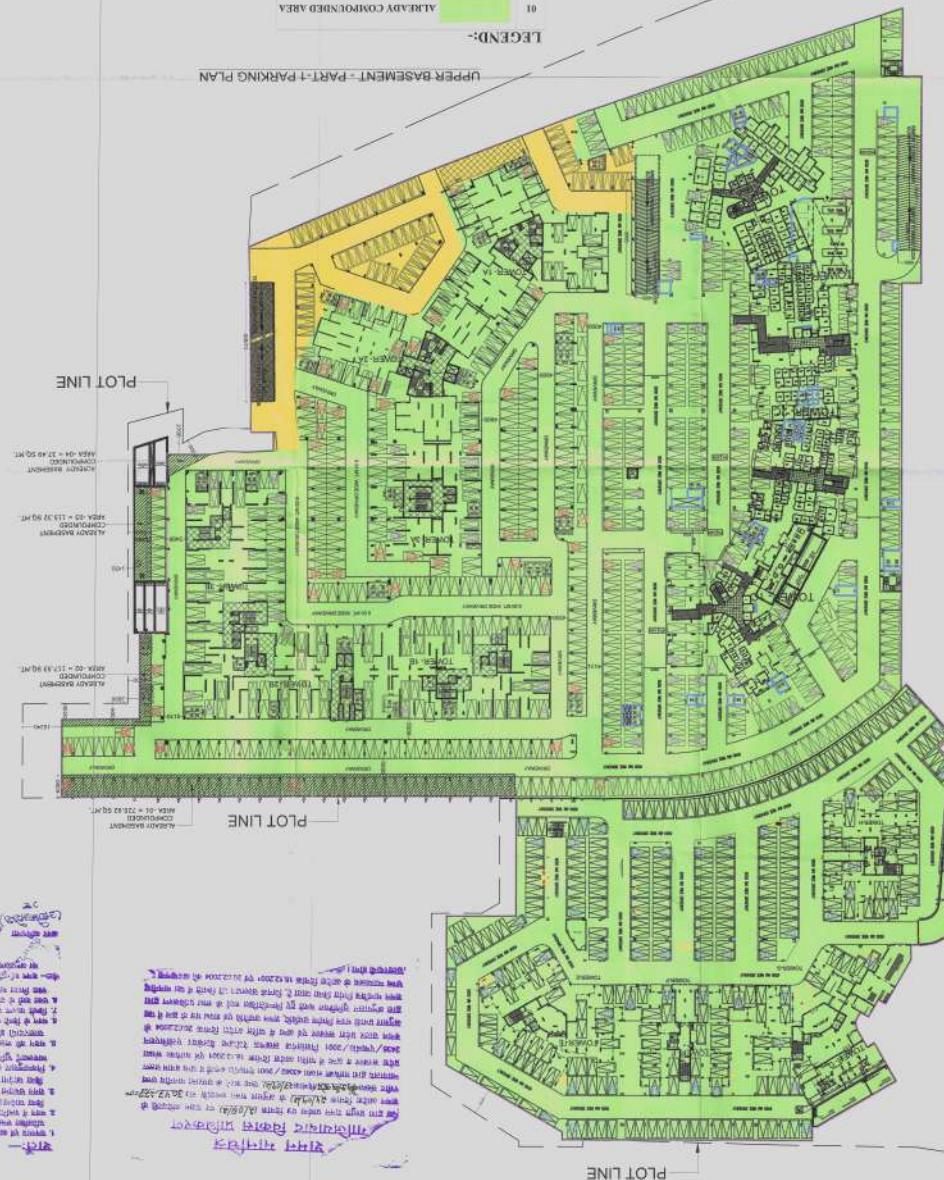

|                                    |              |
|------------------------------------|--------------|
| ARCHITECTS SIGN                    | OWNER'S SIGN |
| DRG. NO. - 04                      |              |
| Architect's Signature              |              |
| For Authorised Drawing Copy Holder |              |
| Signature                          |              |
| B-4, SECTOR-2, Noida               |              |
| Soham Developers Pvt. Ltd.         |              |
| Residential Project                |              |
| Plot No. 11012                     |              |
| Date : 10/07/2012                  |              |