


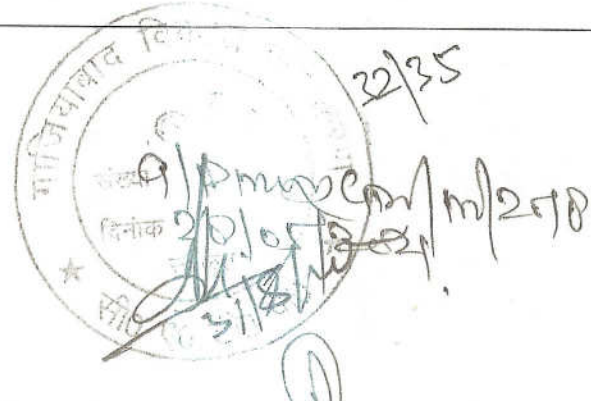



12.00 mt.

अंतर आश्रयिता
मानचित्र अनुसार

हस्तुतः शपथ पत्र दिनांक...
का पाबन करना होता है।

मानचित्र स्वीकृत पत्र पर अंकित सर्वे के
अधीन मानचित्र निर्गत किया जाता है।

“अविधानों एवं कर्मों कायेंत श्रमिकों का श्रम विभाग
के नियमानुसार पंजीयन कराया जाना आवश्यक है।”

विद्युत नियमों के अनुसार सुरक्षित दूरी
छोड़कर ही निर्माण कार्य किया जाएगा

भूतकाल की दृष्टि से राज्य एवं निधि
आवधिकार के अन्तर्गत कम से कम
... पर हमनी अनिवार्य है।

स्वाभेद सम्बन्धी किसी भी विवाद
की स्थिति में मानचित्र की स्वीकृति
स्वतः निरस्त समझी जाएगी।

किसी भी एक बौद्ध पर स्वीकृत मानचित्र की
समस्त ३ दिनांक दिखाना अनिवार्य होगा।

PRODUCED BY AN AUTODESK EDUCATIONAL PRODUCT

PRODUCED BY AN AUTODESK EDUCATIONAL PRODUCT

(PLOT - A)
GROUND FLOOR PLAN

PROJECT: SUBMISSION DRAWING FOR THE PROPOSED AFFORDABLE GROUP HOUSING (UNDER PMAY) PROJECT NAME "ARADHYAM" AT KHASRA NO. - 290M,291M,294M, 332,337,338,339,358M,462M, 493M & 494M VILLAGE, PASONDA GHAZIABAD (U.P.)		DRAWING TITLE: COMMERCIAL (PLOT - A) GROUND FLOOR PLAN		
DEVELOPER: M/s ARADHYAM BUILDERS (CONSORTIUM) THROUGH VIJAY KUMAR		For Aradhyam Builders  		
DEVELOPERS		ARCHITECT'S SIGN.		
SCALE		DEALT BY		
DESIGN BY		CHECKED BY		
		DATE		
		DRG. No.		


SD - 04




Design Studio

ANUJ AGARWAL ARCHITECTS
OFFICE- A-244 KAUSHAMBI GHAZIABAD (U.P.)
Ph-0120 - 4165716 , 4563716 , 6454182
e-mail : arch.anujagarwal@gmail.com


SD - 04

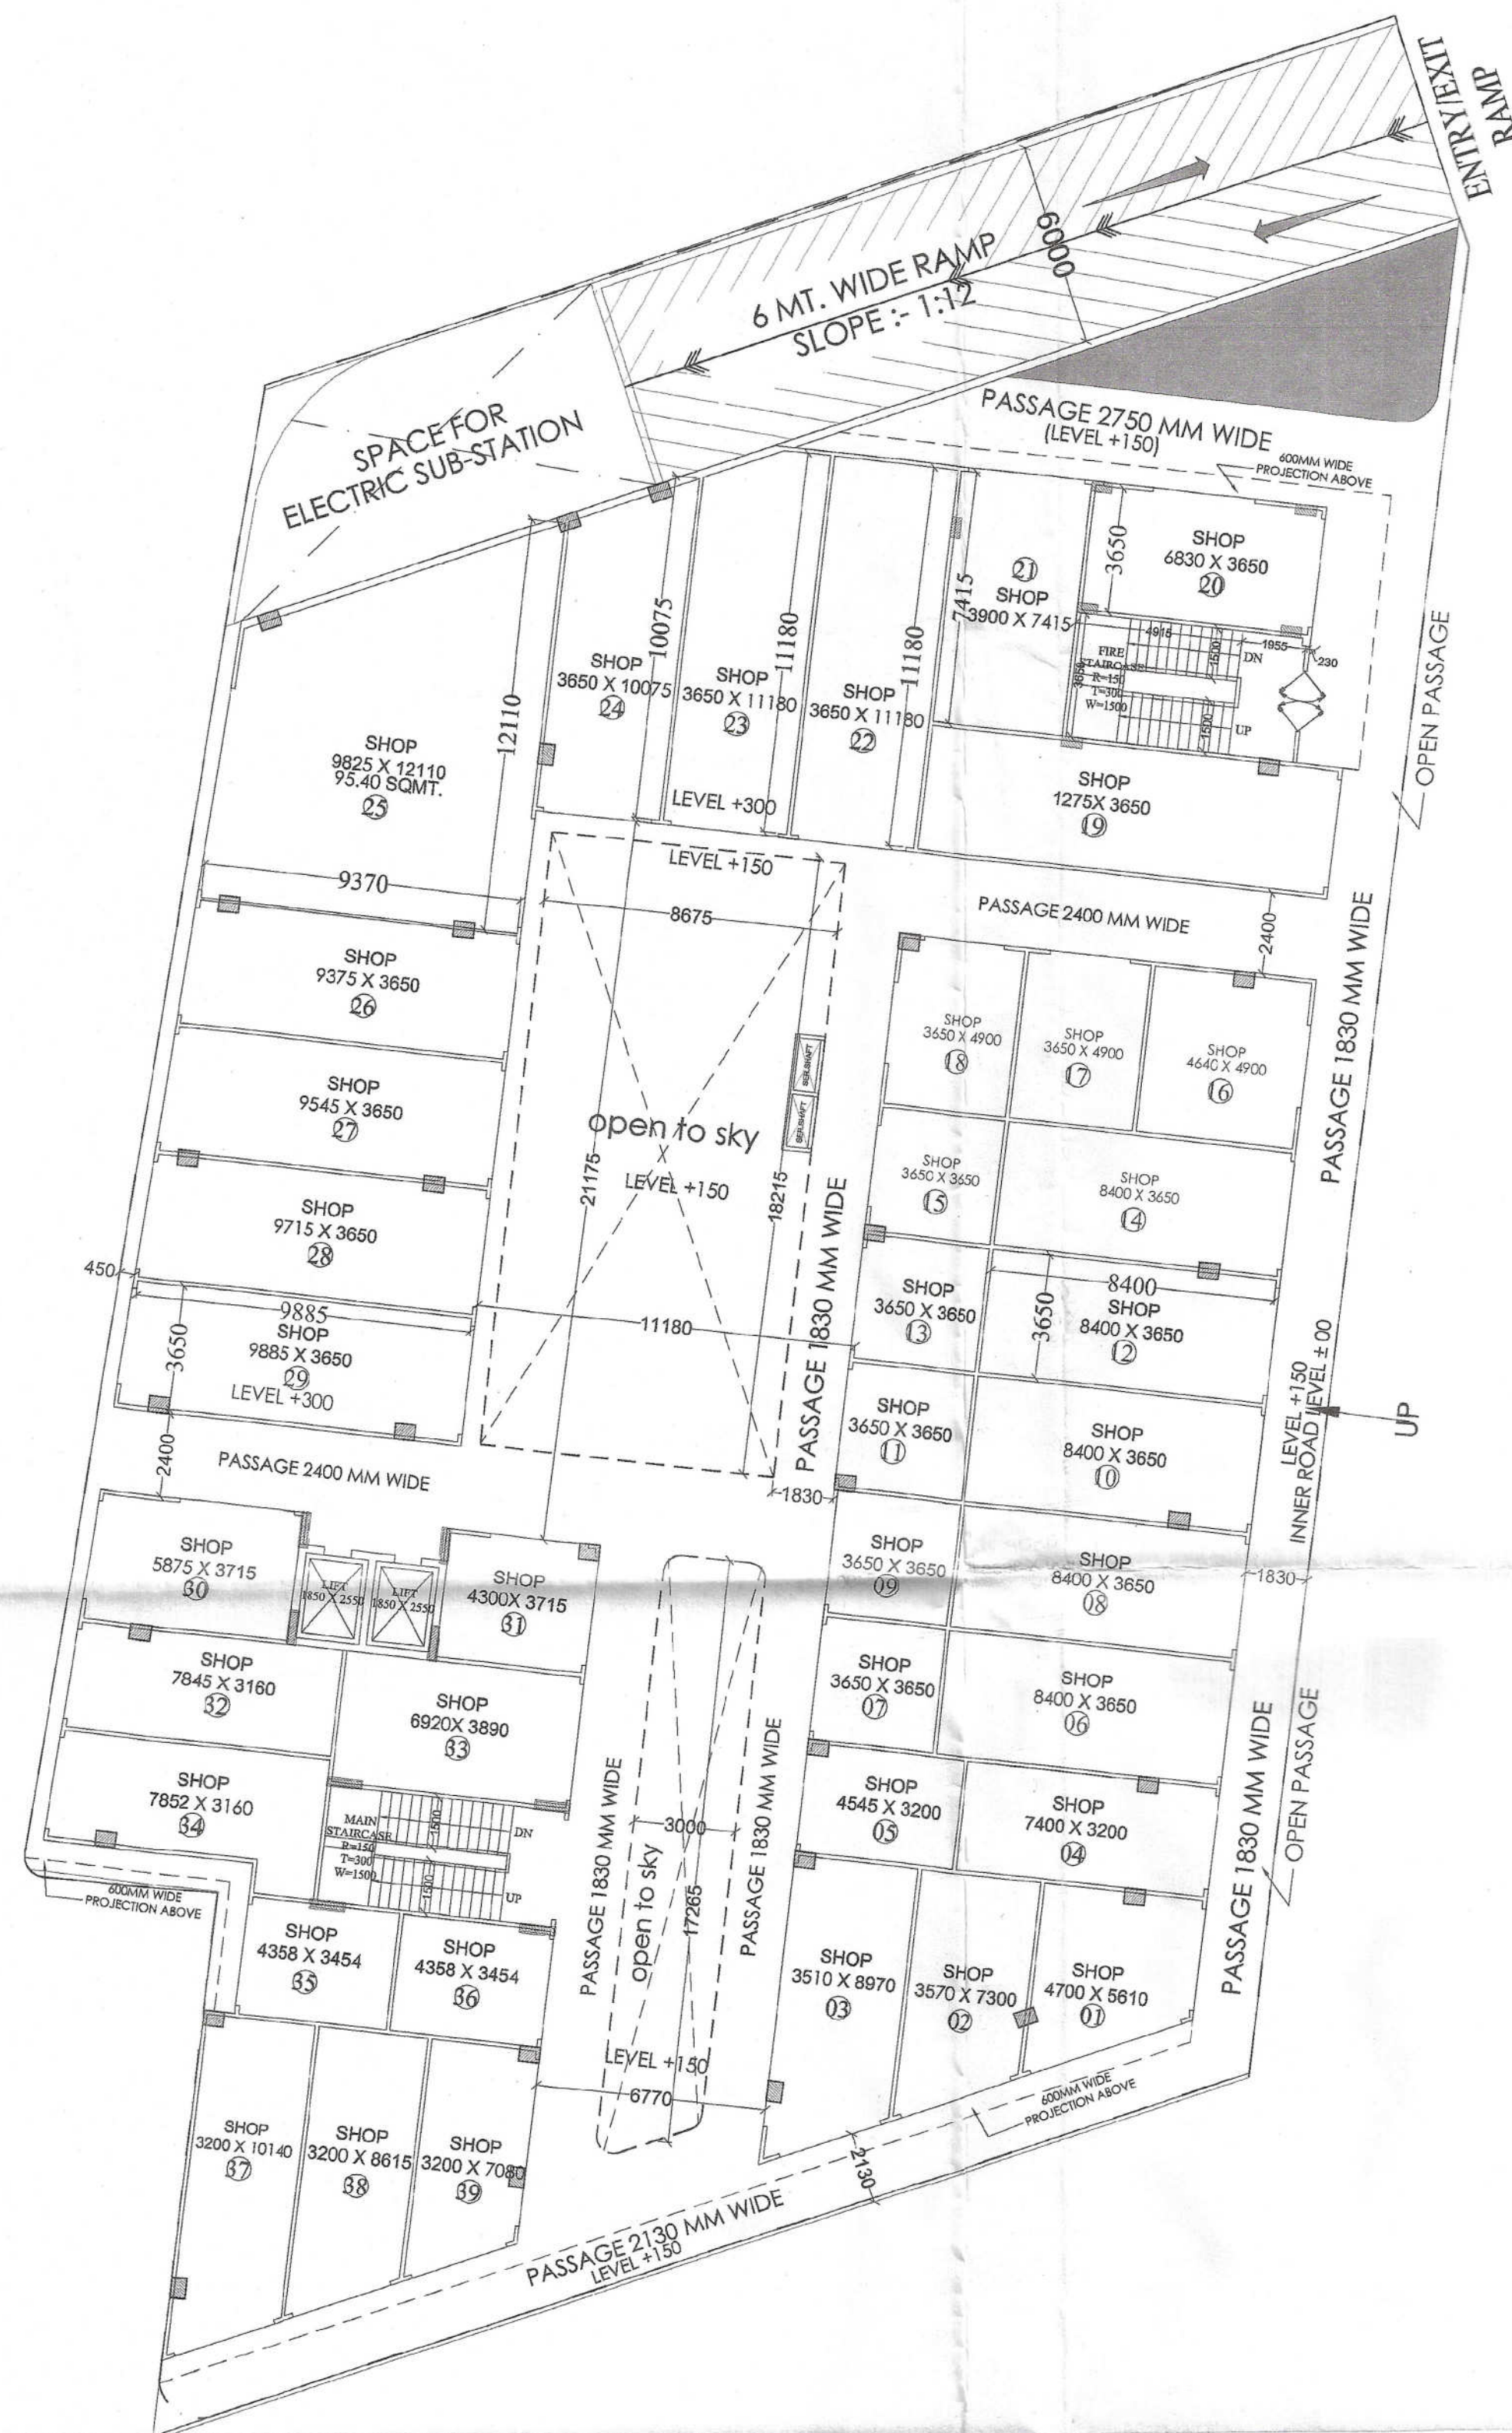

GROUND FLOOR PLAN

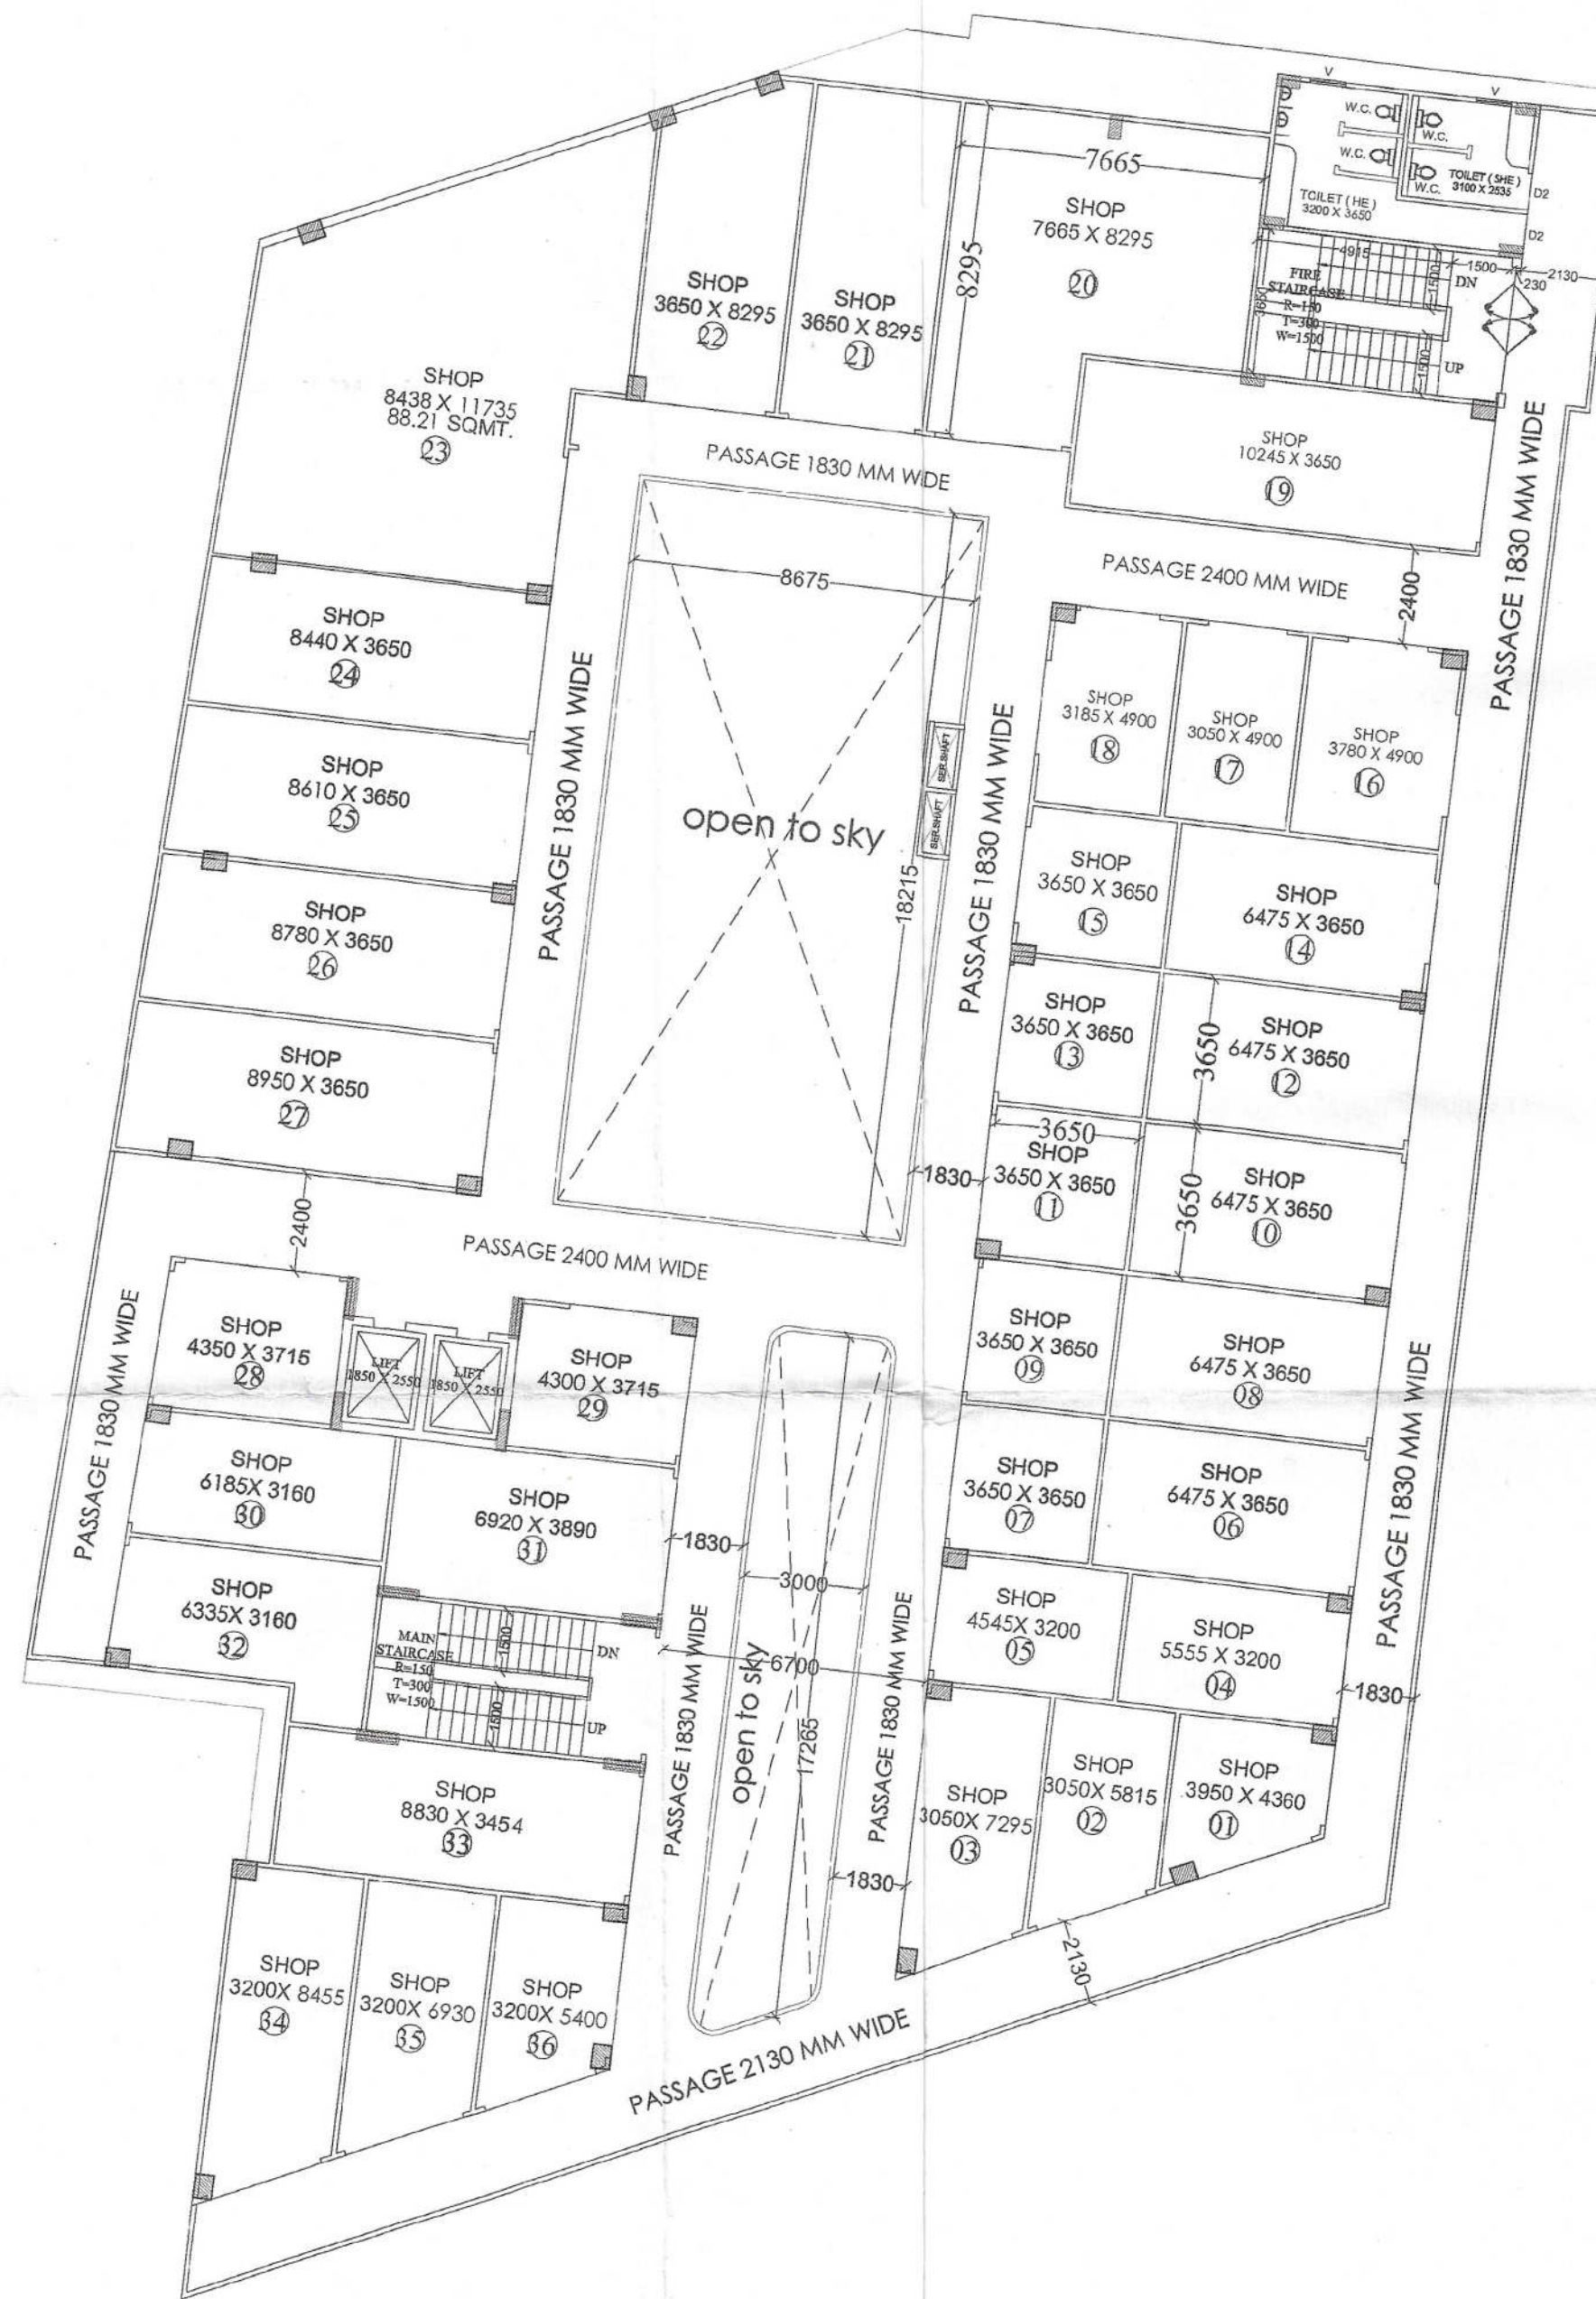

1ST FLOOR PLAN

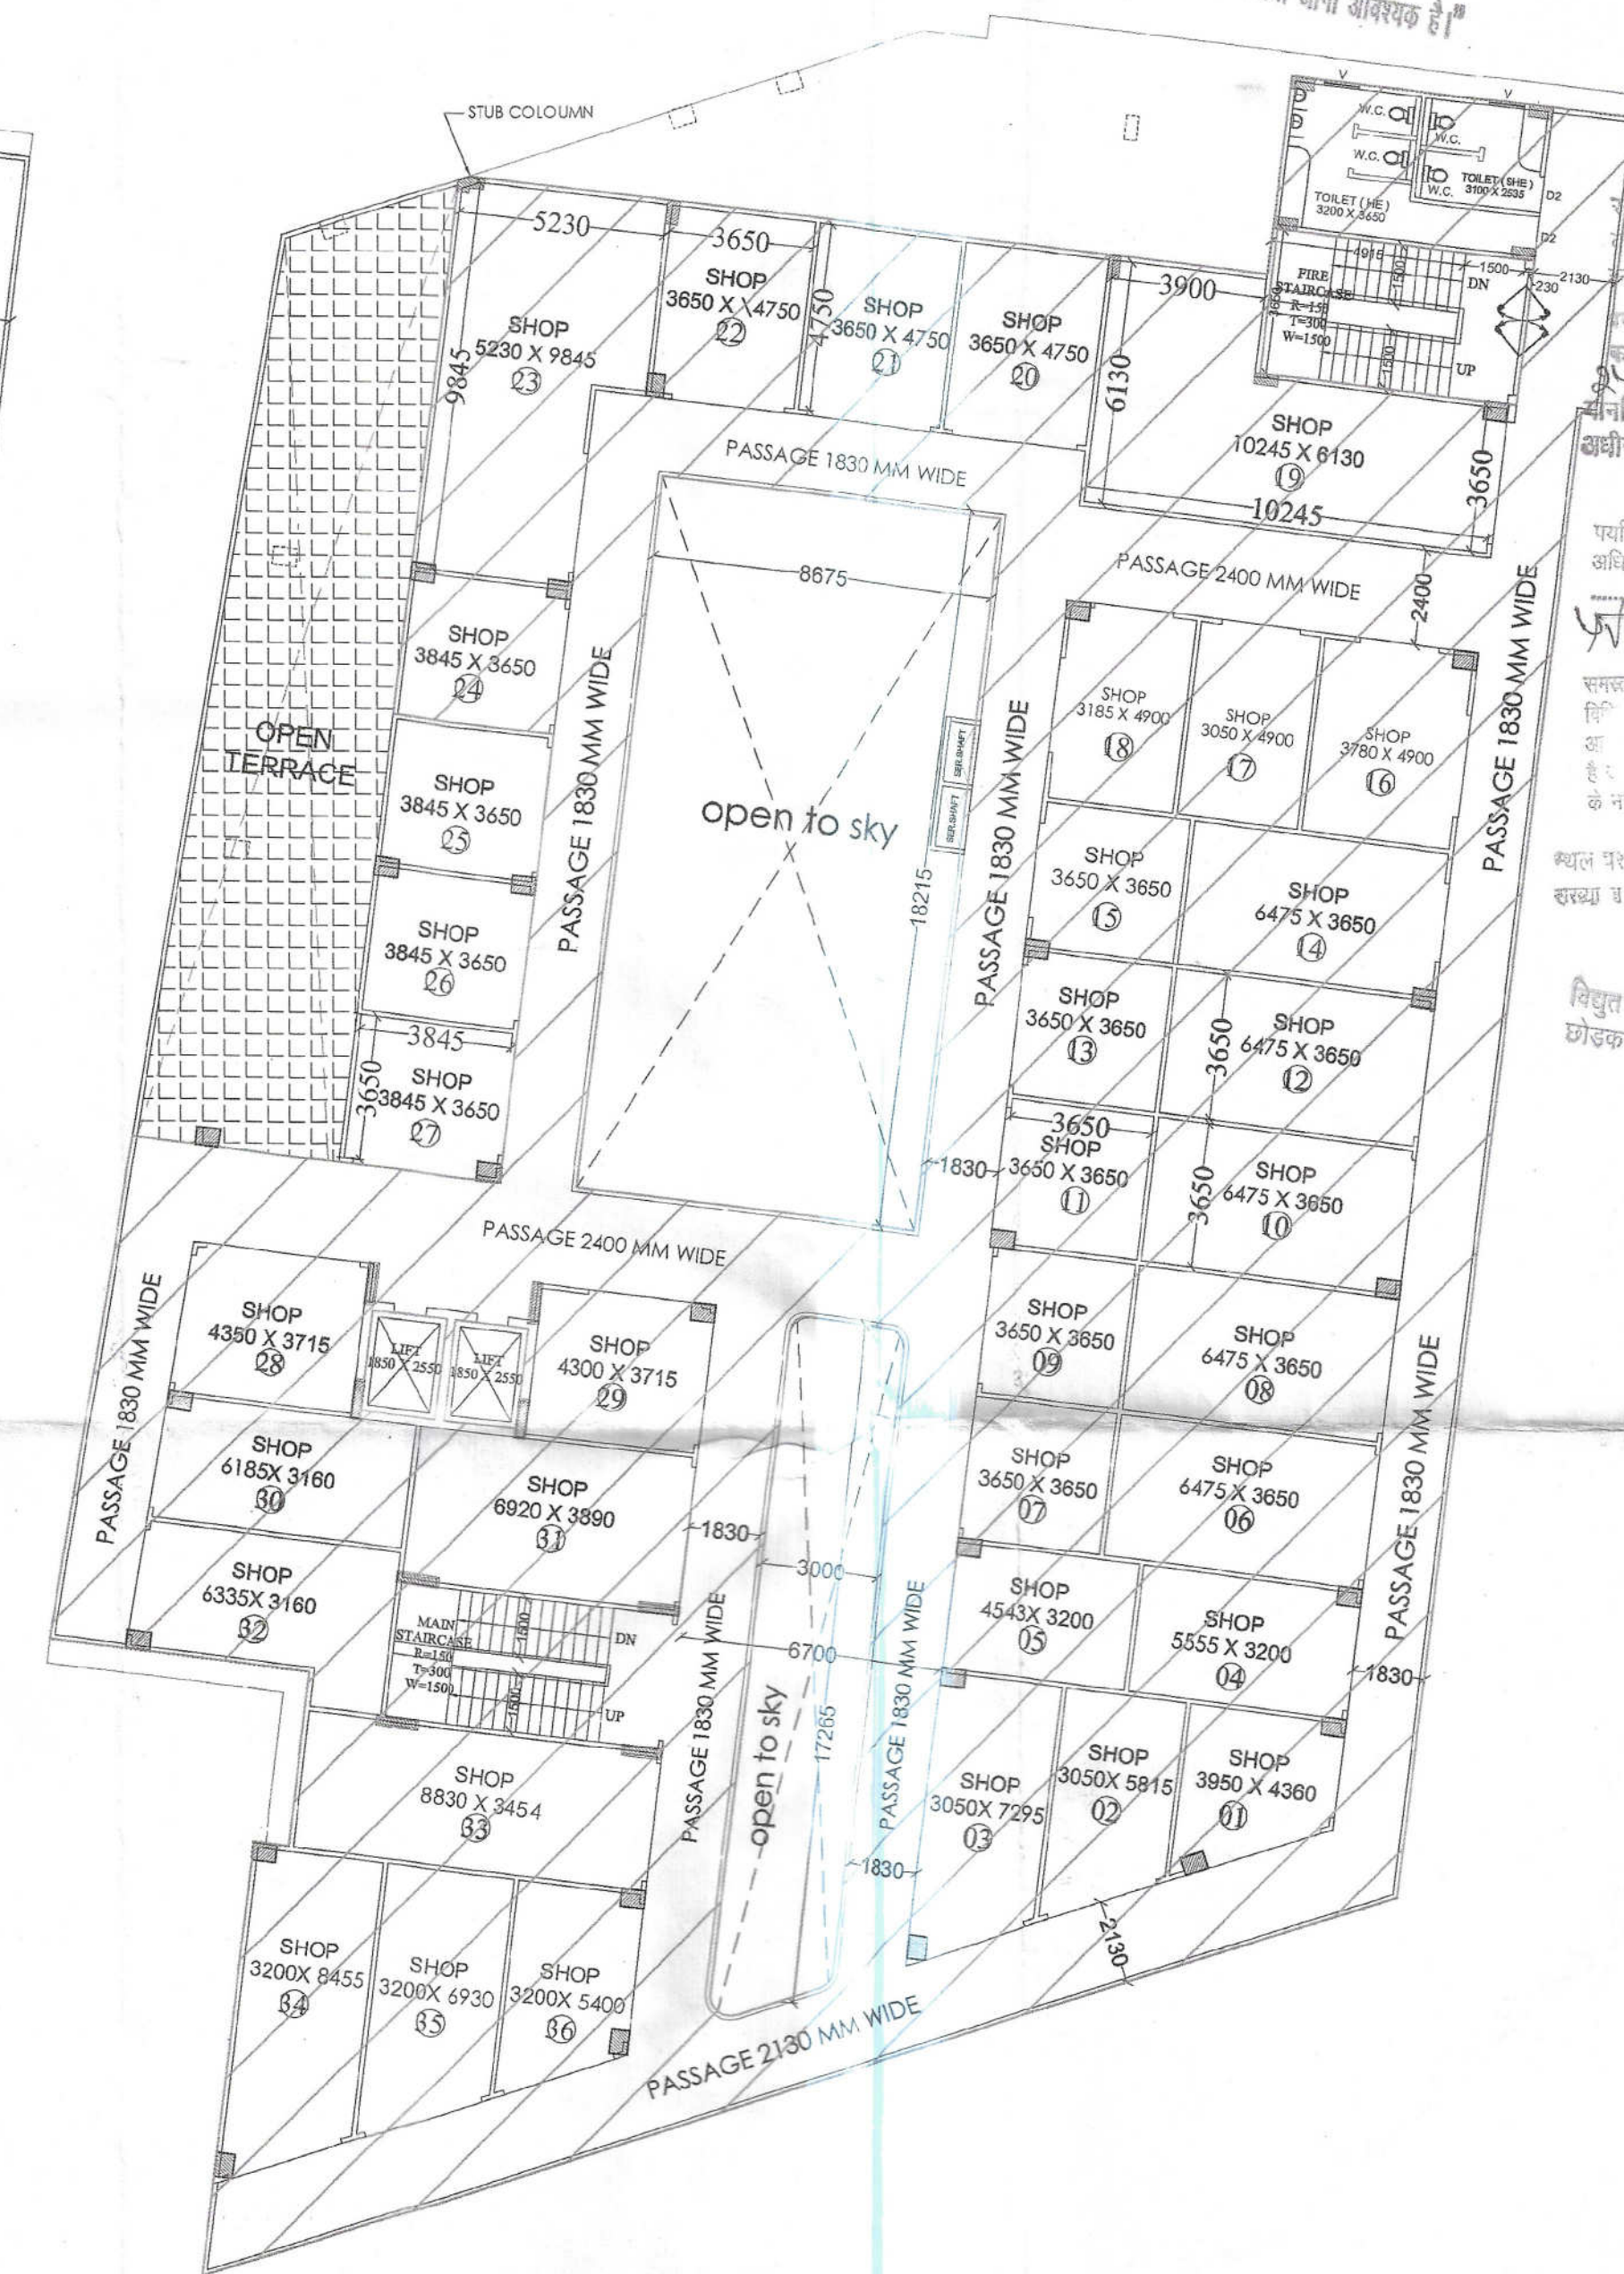

2ND FLOOR PLAN

T.D.R. F.A.R. AREA USED ON
2nd FLOOR = 1179.04 sq.mt.

PROPOSED F.A.R. AREA CALCULATION		
1.	GROUND FLOOR	1,507.70
2.	FIRST FLOOR	1,420.02
3.	SECOND FLOOR	1,225.26
	TOTAL	4,152.98

PROJECT:

SUBMISSION DRAWING FOR THE PROPOSED AFFORDABLE GROUP HOUSING (UNDER PMAY) PROJECT NAME "ARADHYAM" AT KHASRA NO. - 290M,291M,294M, 332,337,338,339,358M,462M, 493M & 494M VILLAGE, PASONDA GHAZIABAD (U.P.)

DEVELOPER:

M/s ARADHYAM BUILDERS (CONSORTIUM)
THROUGH VIJAY KUMAR

DRAWING TITLE:

COMMERCIAL (PLOT - A)
GROUND TO 2nd FLOOR PLANS

For Aradhyam Builders

Partner

DEVELOPER'S

ARCHITECT'S SIGN.



ANUJ AGARWAL ARCHITECTS
OFFICE:- A-244 KAUSHAMBI GHAZIABAD (U.P.)
Ph:-0120 - 4165716, 4563716, 6454182
e-mail: arch.anujagarwal@gmail.com

SCALE

DEALT BY

DATE

DESIGN BY

CHECKED BY

DRG. No.

SD - 05