


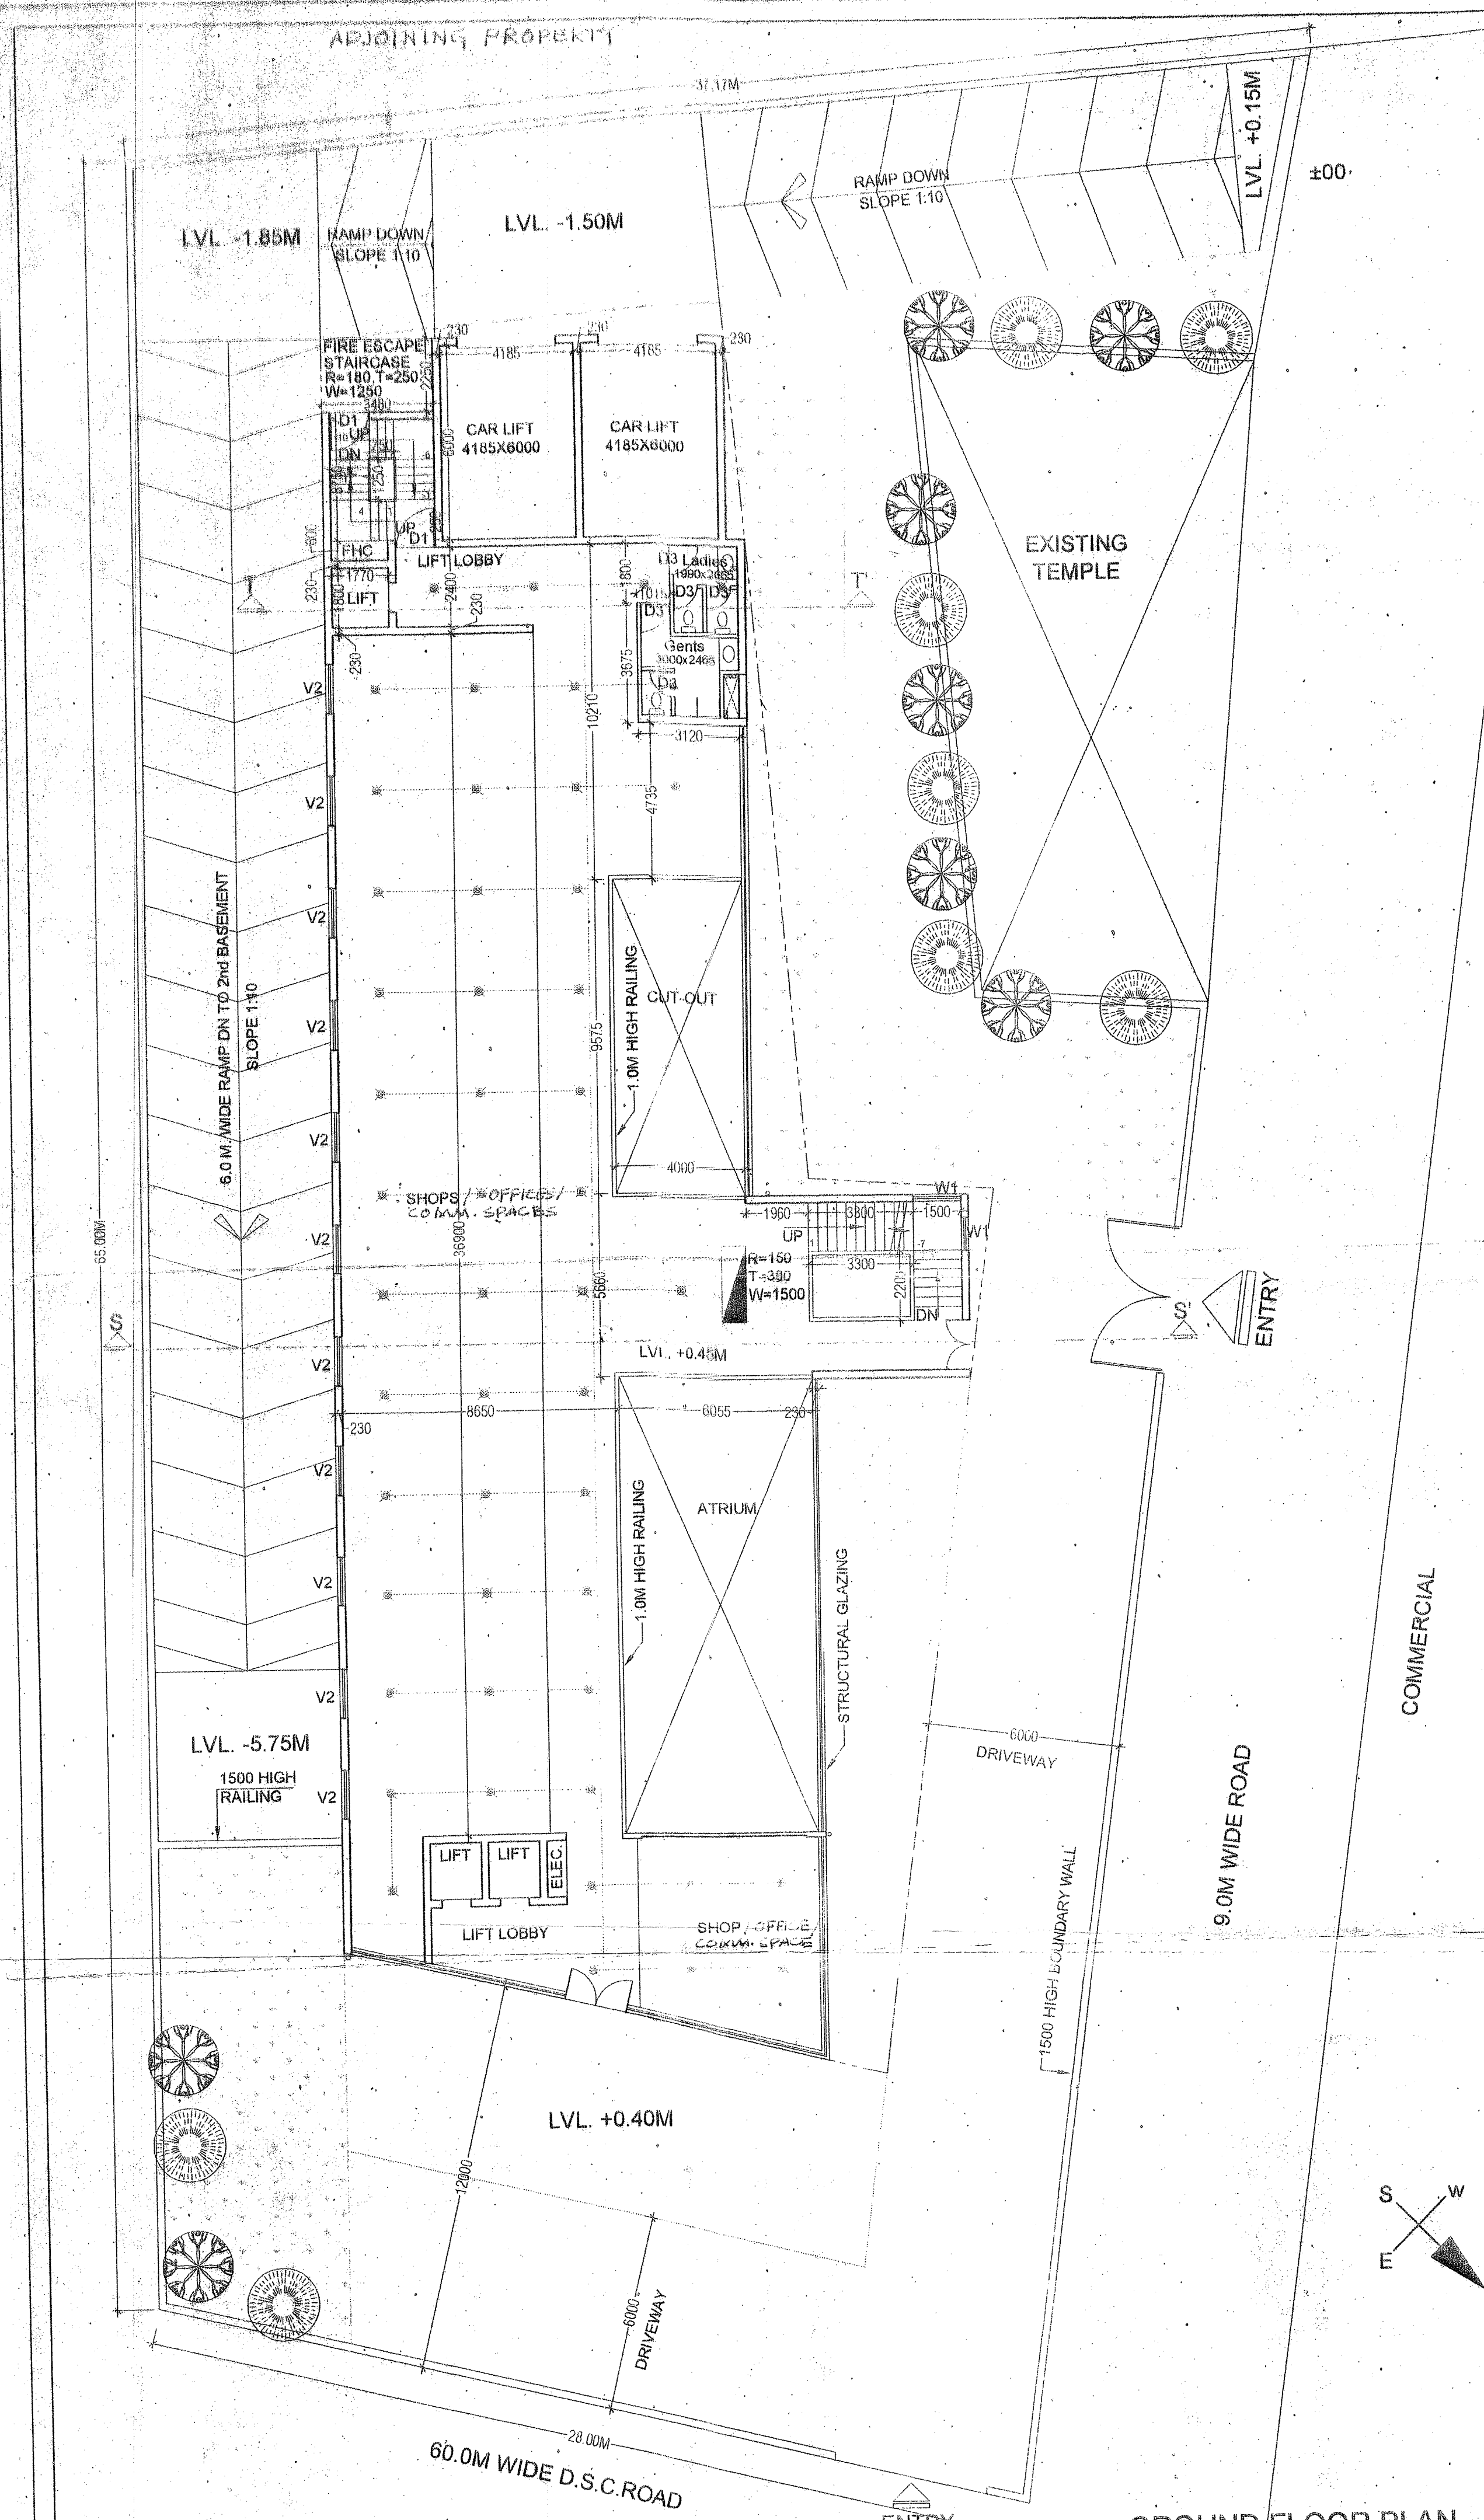


LEGEND:-

- SPRINKLER
- HOSE REEL
- FIRE HOSE CABINET
- FLOW SWITCH
- BUTTERFLY VALVE
- MS SPRINKLER PIPE

FHC

FS

BV

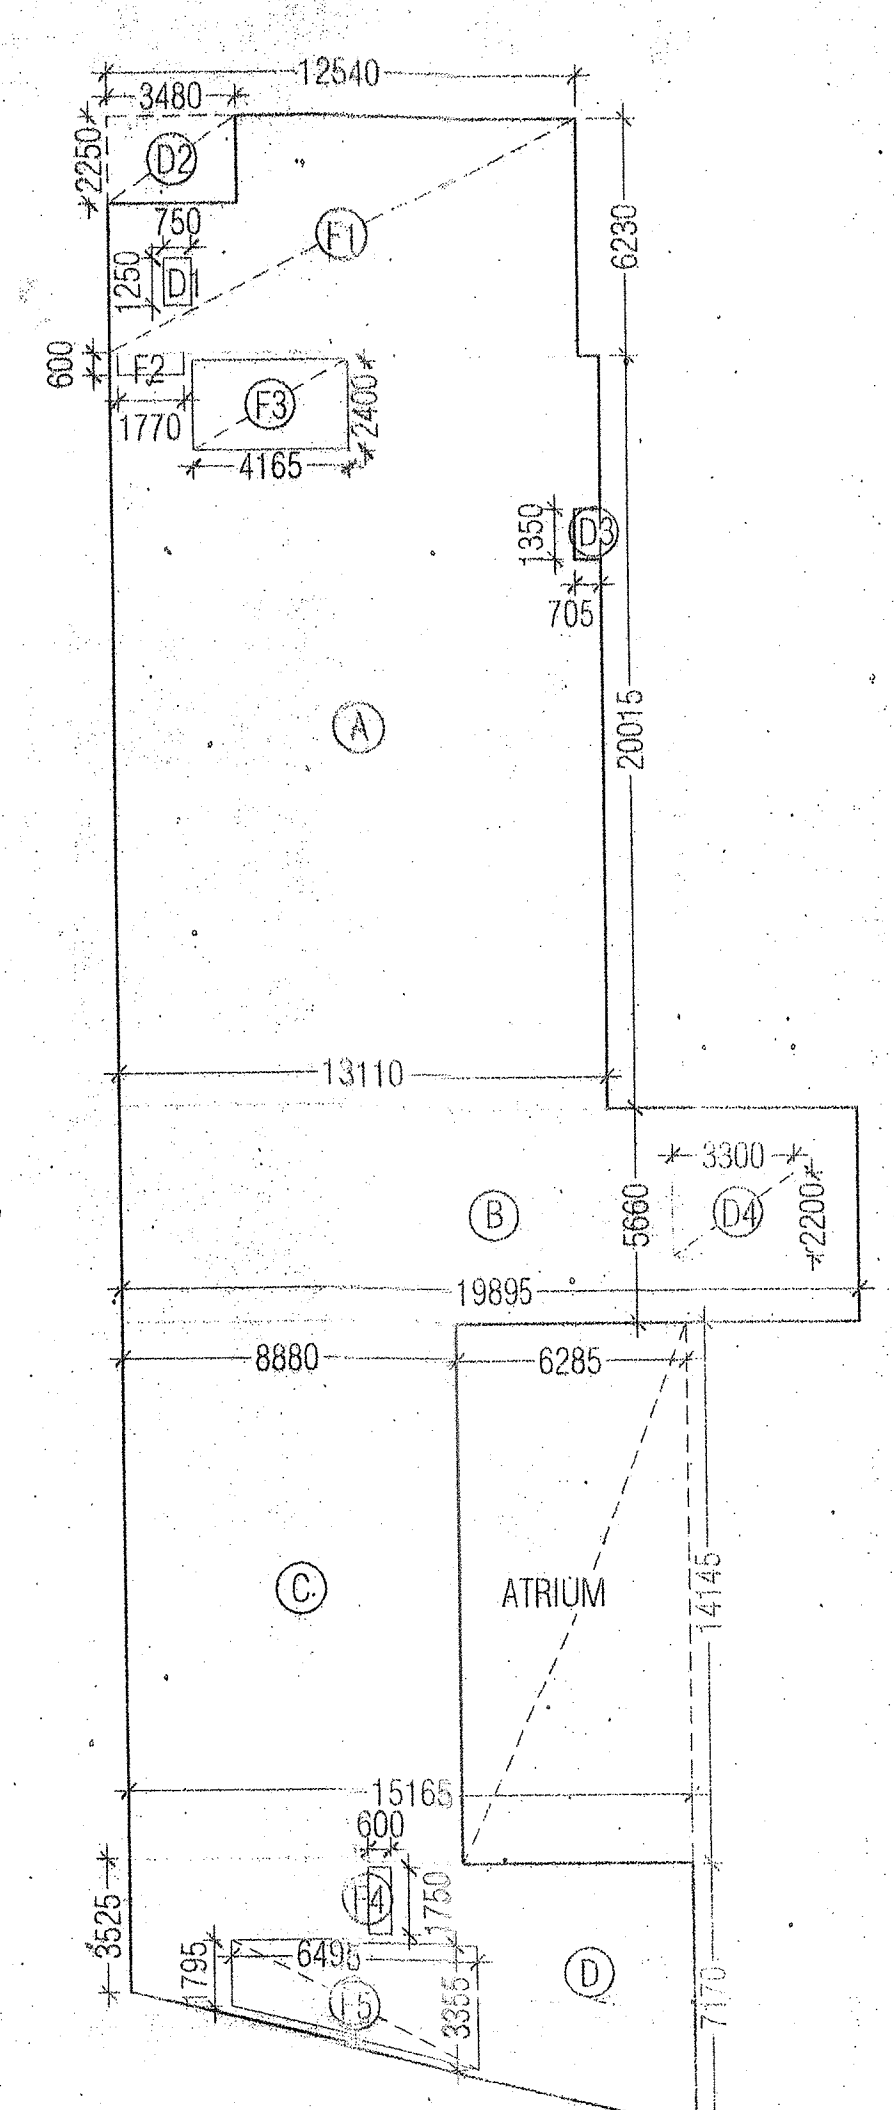

AREA DETAIL OF GROUND FLOOR					
UNDER FAR					
Pocket	Factor	Length 1	Length 2	Width	AREA
A		13.110		20.015	262.397 SQM.
B		19.895		5.660	112.606 SQM.
C		8.880		14.145	125.608 SQM.
D	0.5	3.525	7.170	15.165	81.095 SQM.
TOTAL					581.705 SQM.
FACILITY AREA					
F1		12.540		6.230	78.124 SQM.
F2		1.770		0.600	1.062 SQM.
F3		4.165		2.400	9.996 SQM.
F4		0.600		1.750	1.050 SQM.
F5	0.5	1.795	3.355	6.495	16.725 SQM.
TOTAL					106.957 SQM.
DEDUCTIONS AREA DETAIL					
D1		0.750		1.250	0.938 SQM.
D2		3.480		2.250	7.830 SQM.
D3		0.705		1.350	0.952 SQM.
D4		3.300		2.200	7.260 SQM.
atrium		6.285		14.145	88.901 SQM.

NET AREA UNDER FAR = (A+B+C+D) - (F2+F3+F4+F5+D3+D4)
=581.705 - (1.062+9.996+1.050+16.725+0.952+7.260)
=581.705 - 37.045=544.660 SQM
NET AREA UNDER FACILITY = (F1+F2+F3+F4+F5) - (D1+D2)
=106.957 - (0.938+7.830) =98.189 SQM
PROPOSED GROUND COVERAGE= FAR AREA ON GROUND FLOOR +
FACILITY AREA ON GROUND FLOOR
=544.660+98.189=642.849 SQM

DOOR-WINDOWSCHEDULE				
S.NO.	TYPE	SIZE	CILL LVL.	LINTEL LVL.
1	RS1	500X2400	0.0	2400
2	RS2	600X2400	0.0	2400
3	D	1800X2100	0.0	2100
4	D1	1250X2100	0.0	2100
5	D2	900X2100	0.0	2100
6	D3	750X2100	0.0	2100
7	W1	1500X1350	750	2100
8	W	2000X1350	750	2100
9	L.V.	1500X450	2550	2550
10	W	1500X450	2550	2550

Map for proposed Building is attached herewith for approval please.

Architect

TREE PROVIDED		LEGEND	
T1	FICUS BENJAMIN	3 Nos	T1
T2	CASIA FISTULA	3 Nos	T2
TOTAL NO OF TREES		= 6 Nos	

TENTATIVE ELECTRICAL LOAD = 550 KW

SUBMISSION DRAWING

PROJECT
PROPOSED COMMERCIAL BLDG.
ON PLOT NO: A-01, SECTOR-44, NOIDA.

BELONGING TO:-
SDS INFRASTRUCTURE PVT. LTD.

DRAWING TITLE
GROUND FLOOR PLAN & AREA STATEMENT

COSMIC ARCHITECTS PVT. LTD.
ARCHITECTS, PLANNERS, INTERIOR DESIGNERS
77, GULMOHAR COMMERCIAL COMPLEX
SECTOR-15, NOIDA. (U.P)

APPLICANT	ARCHITECT
SDS Infrastructure Pvt. Ltd.	RAJEEV SHARMA
	CA/20185 ANA/10072
	COSMIC ARCHITECTS (P
	77, Gulmohar Comm. Comple
	Sec-15, Noida. Pin- 201533,2
DRAWING NO:-	DATE
02	15/10/2013