




For design, drawing and plan it is required that the owner should provide the following documents:-
1. Title Deed
2. Survey Map
3. Sanctioned Building Plan
4. No Objection Certificate from the relevant authorities
5. Other documents as may be required


1. 1/10/1978
2. 1/10/1978
3. 1/10/1978

1. 1/10/1978
2. 1/10/1978
3. 1/10/1978

BLOCK 'B' DETAIL

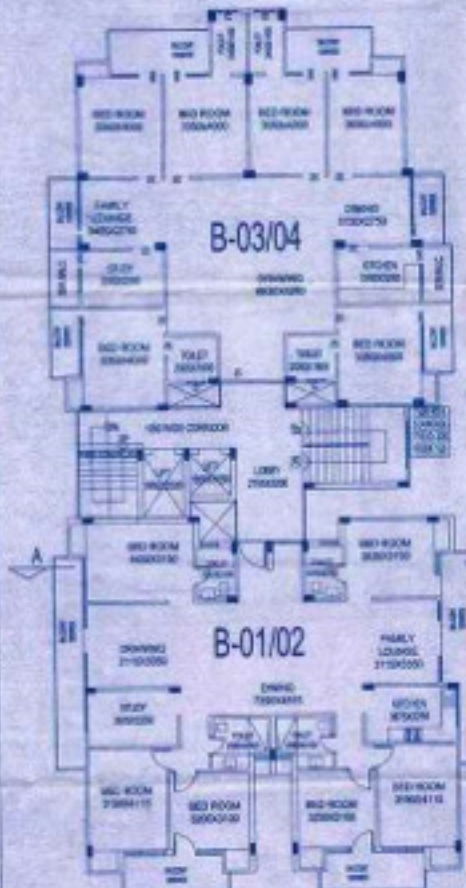


FIRST FLOOR PLAN

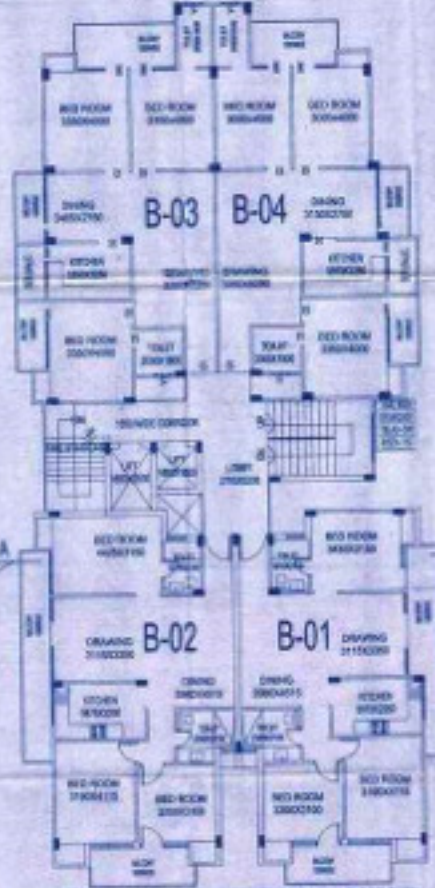


TYPICAL SECOND, THIRD, FOURTH, FIFTH AND SIXTH FLOOR PLAN

SCALE 1:100

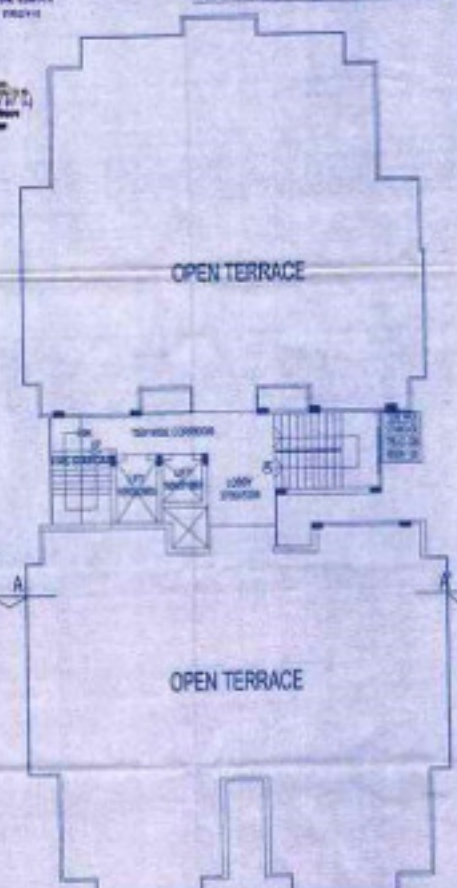

TERRACE PLAN

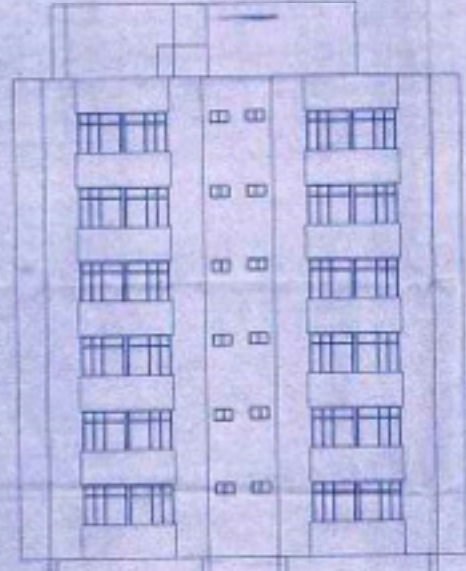

ELEVATION (BLOCK-B)




SECTION AT A-A' (BLOCK-B)

NOTE: IT IS CERTIFIED THAT THE BUILDING PLAN HAS BEEN PREPARED ACCORDING TO ARCHITECTURE PLAN, SECTION, PLAN AND ELEVATION DRAWING 2012.

PROPOSED GROUP HOUSING ON NAZUL SITE NOS: 79 AND 96, AT LUKERGANJ, ALLAHABAD

DESIGNER: 1. 1/10/1978
DRAWN BY: 2. 1/10/1978
CHECKED BY: 3. 1/10/1978
DATE: 4. 1/10/1978



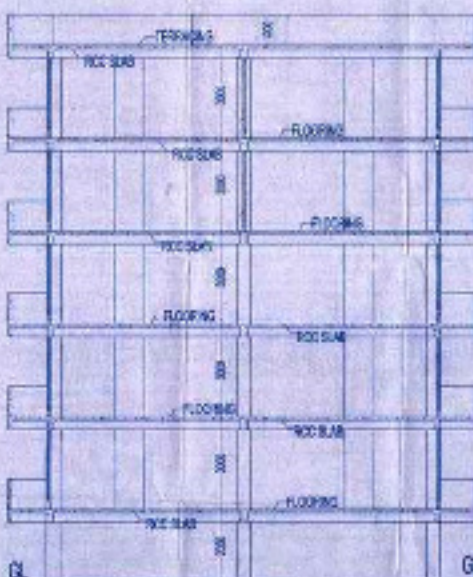

SECTION AT A-A' (BLOCK-A)

DATE _____
 COUNTY REGISTRAR _____
 ELDER/THIRD _____
 LEADERSHIP _____
 43RD CHURCH MEET _____
 45TH CHURCH MEET _____

