


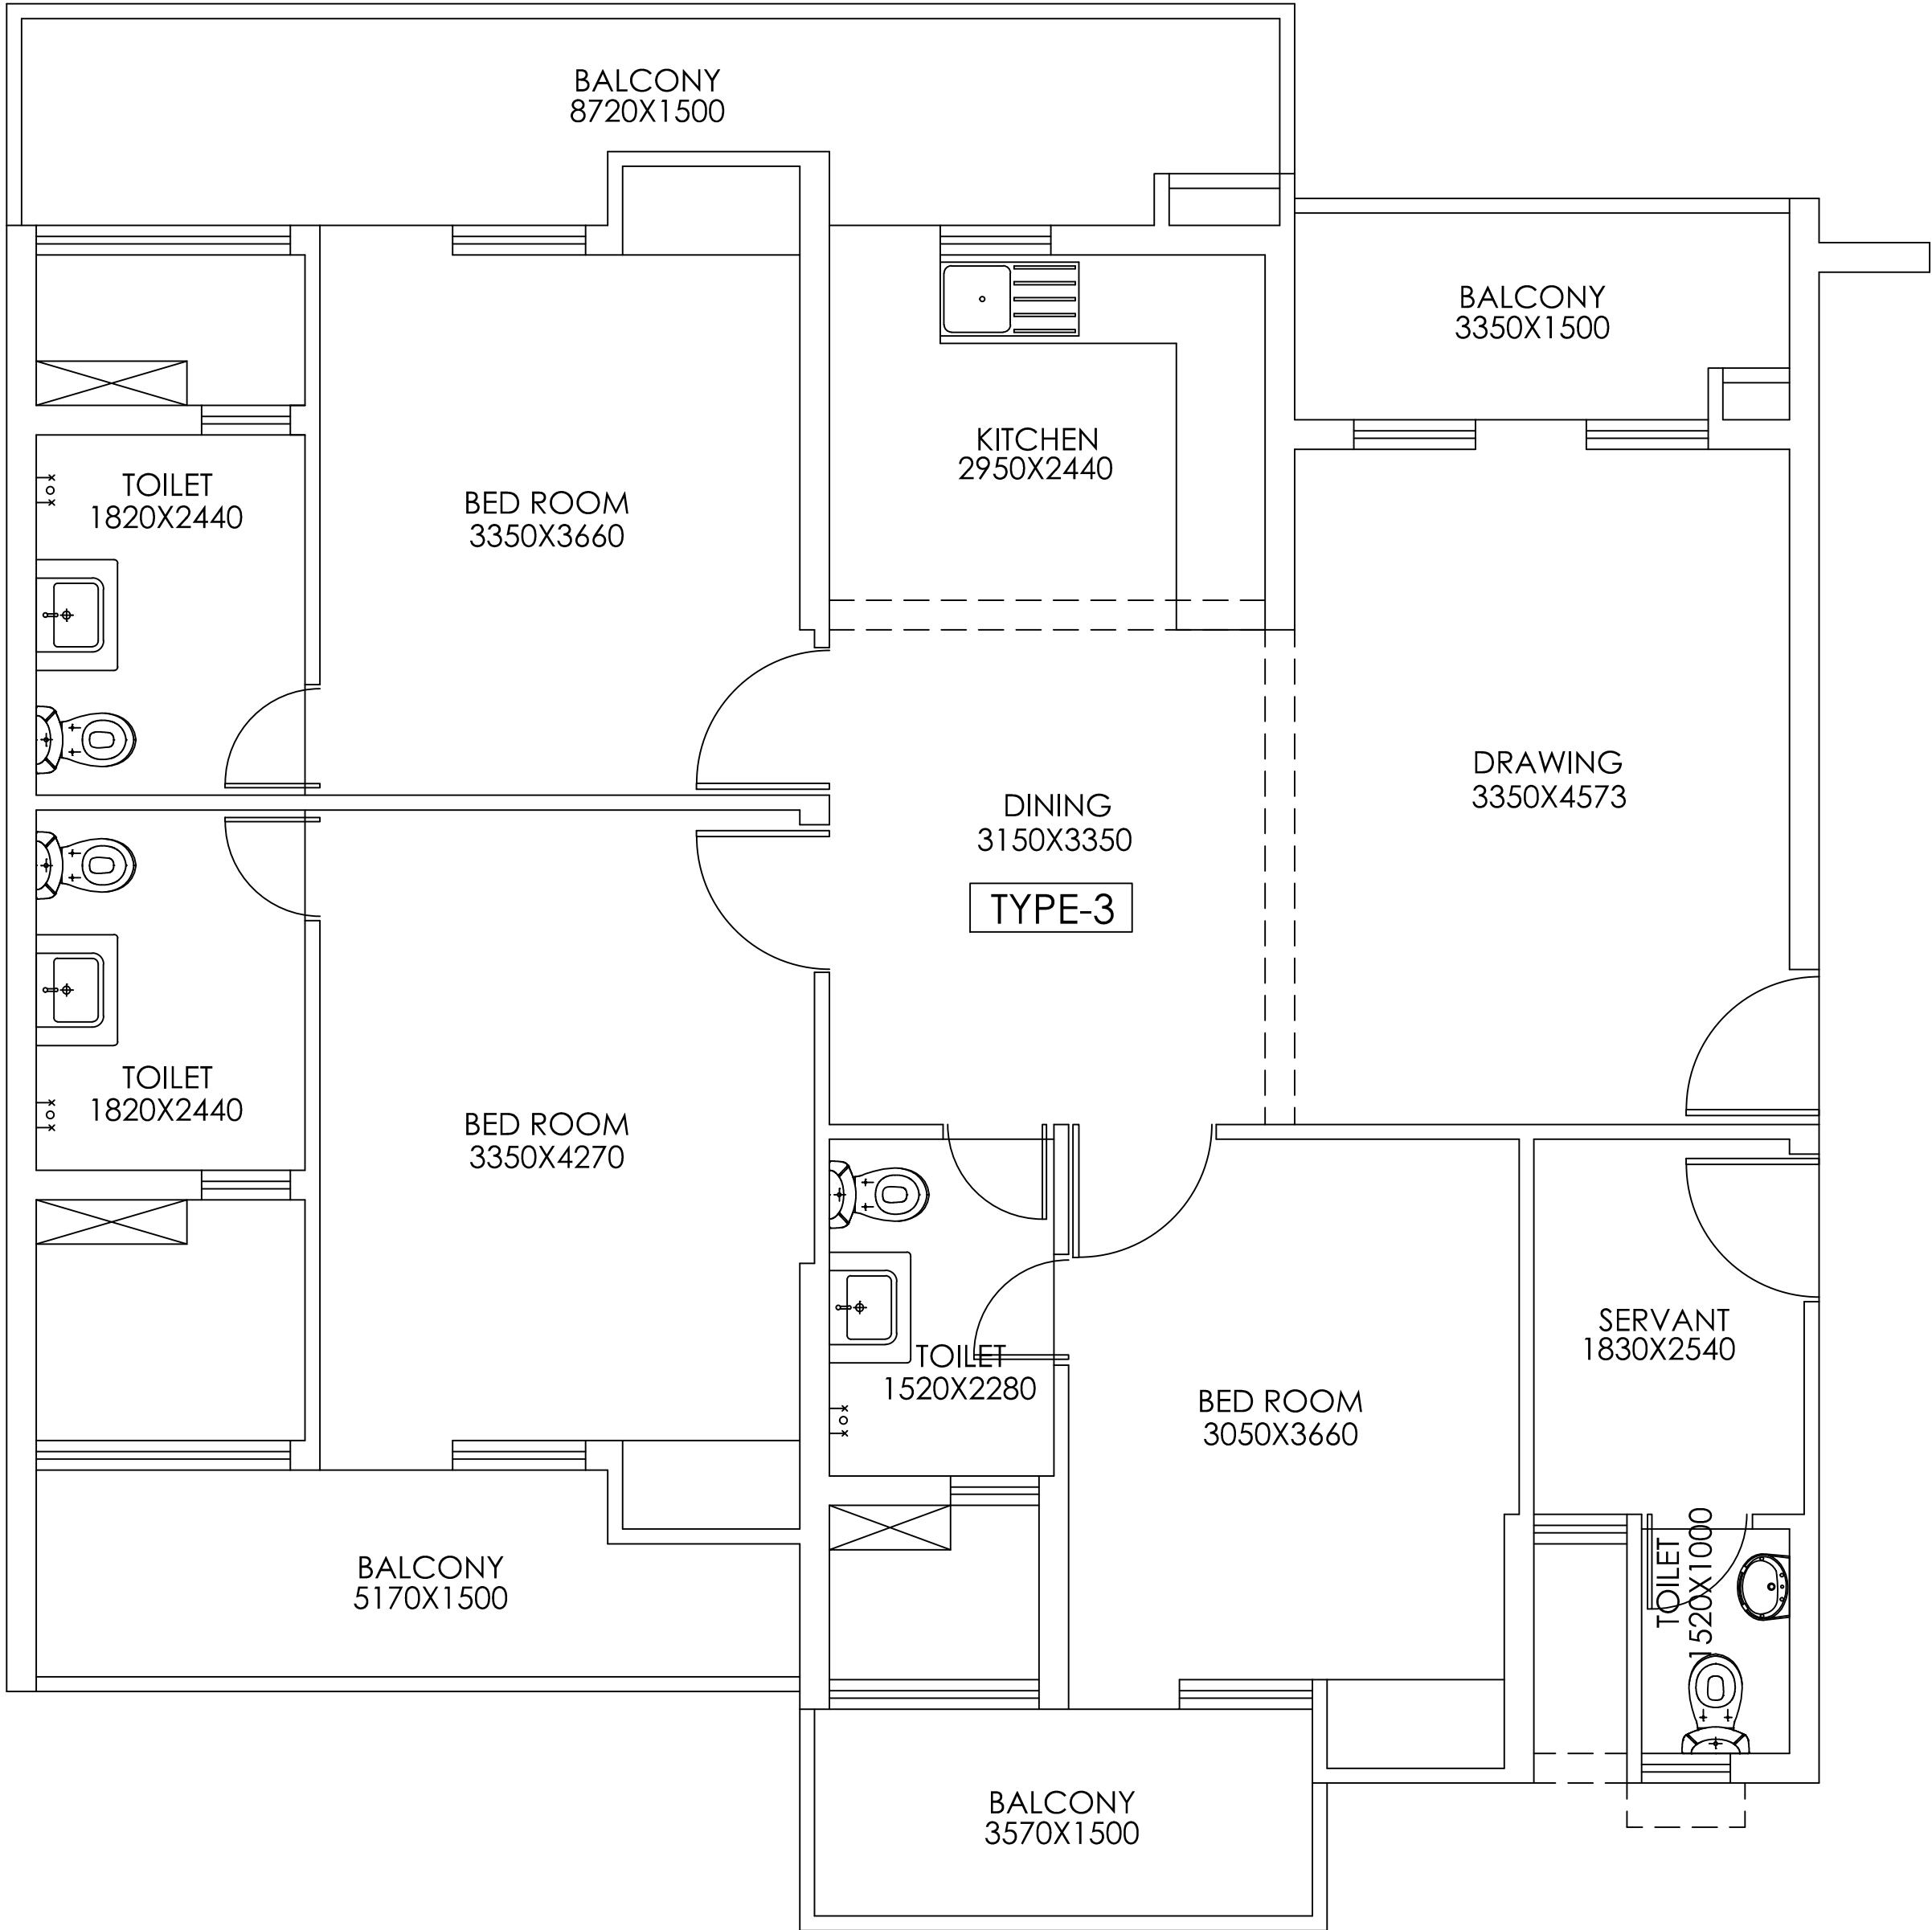

ANTRIKSH GRAND VIEW								
UNIT TYPE	CARPET AREA AS PER RERA		BALCONY AREA		EXTERNAL WALL & COLUMN AREA		TOTAL AREA	
	AREA (IN SQ.M.)	AREA (IN SQ.FT.)	AREA (IN SQ.M.)	AREA (IN SQ.FT.)	AREA (IN SQ.M.)	AREA (IN SQ.FT.)	AREA (IN SQ.M.)	AREA (IN SQ.FT.)
TYPE-3	95.3	1025.80	29.765	320.39	17.332	186.56	142.397	1532.75


PROJECT:-
GROUP HOUSING FOR
ANTRIKSH GRAND VIEW
NOIDA EXPRESSWAY
AT SECTOR-150, NOIDA. (U.P.)


DRG. TITLE:-
UNIT PLAN (TYPE-3)

SCALE:-1/75
DLT.BY:-Mukesh

DRG. NO.:-A-04
DATE:-09/04/2013

ARCHITECTS:-
ANDLEYS ASSOCIATES PVT.LTD.
ARCHITECTS ENGINEERS PLANNERS
39 HOUSING SOCIETY N.D.S.E-1 NEW DELHI - 110049

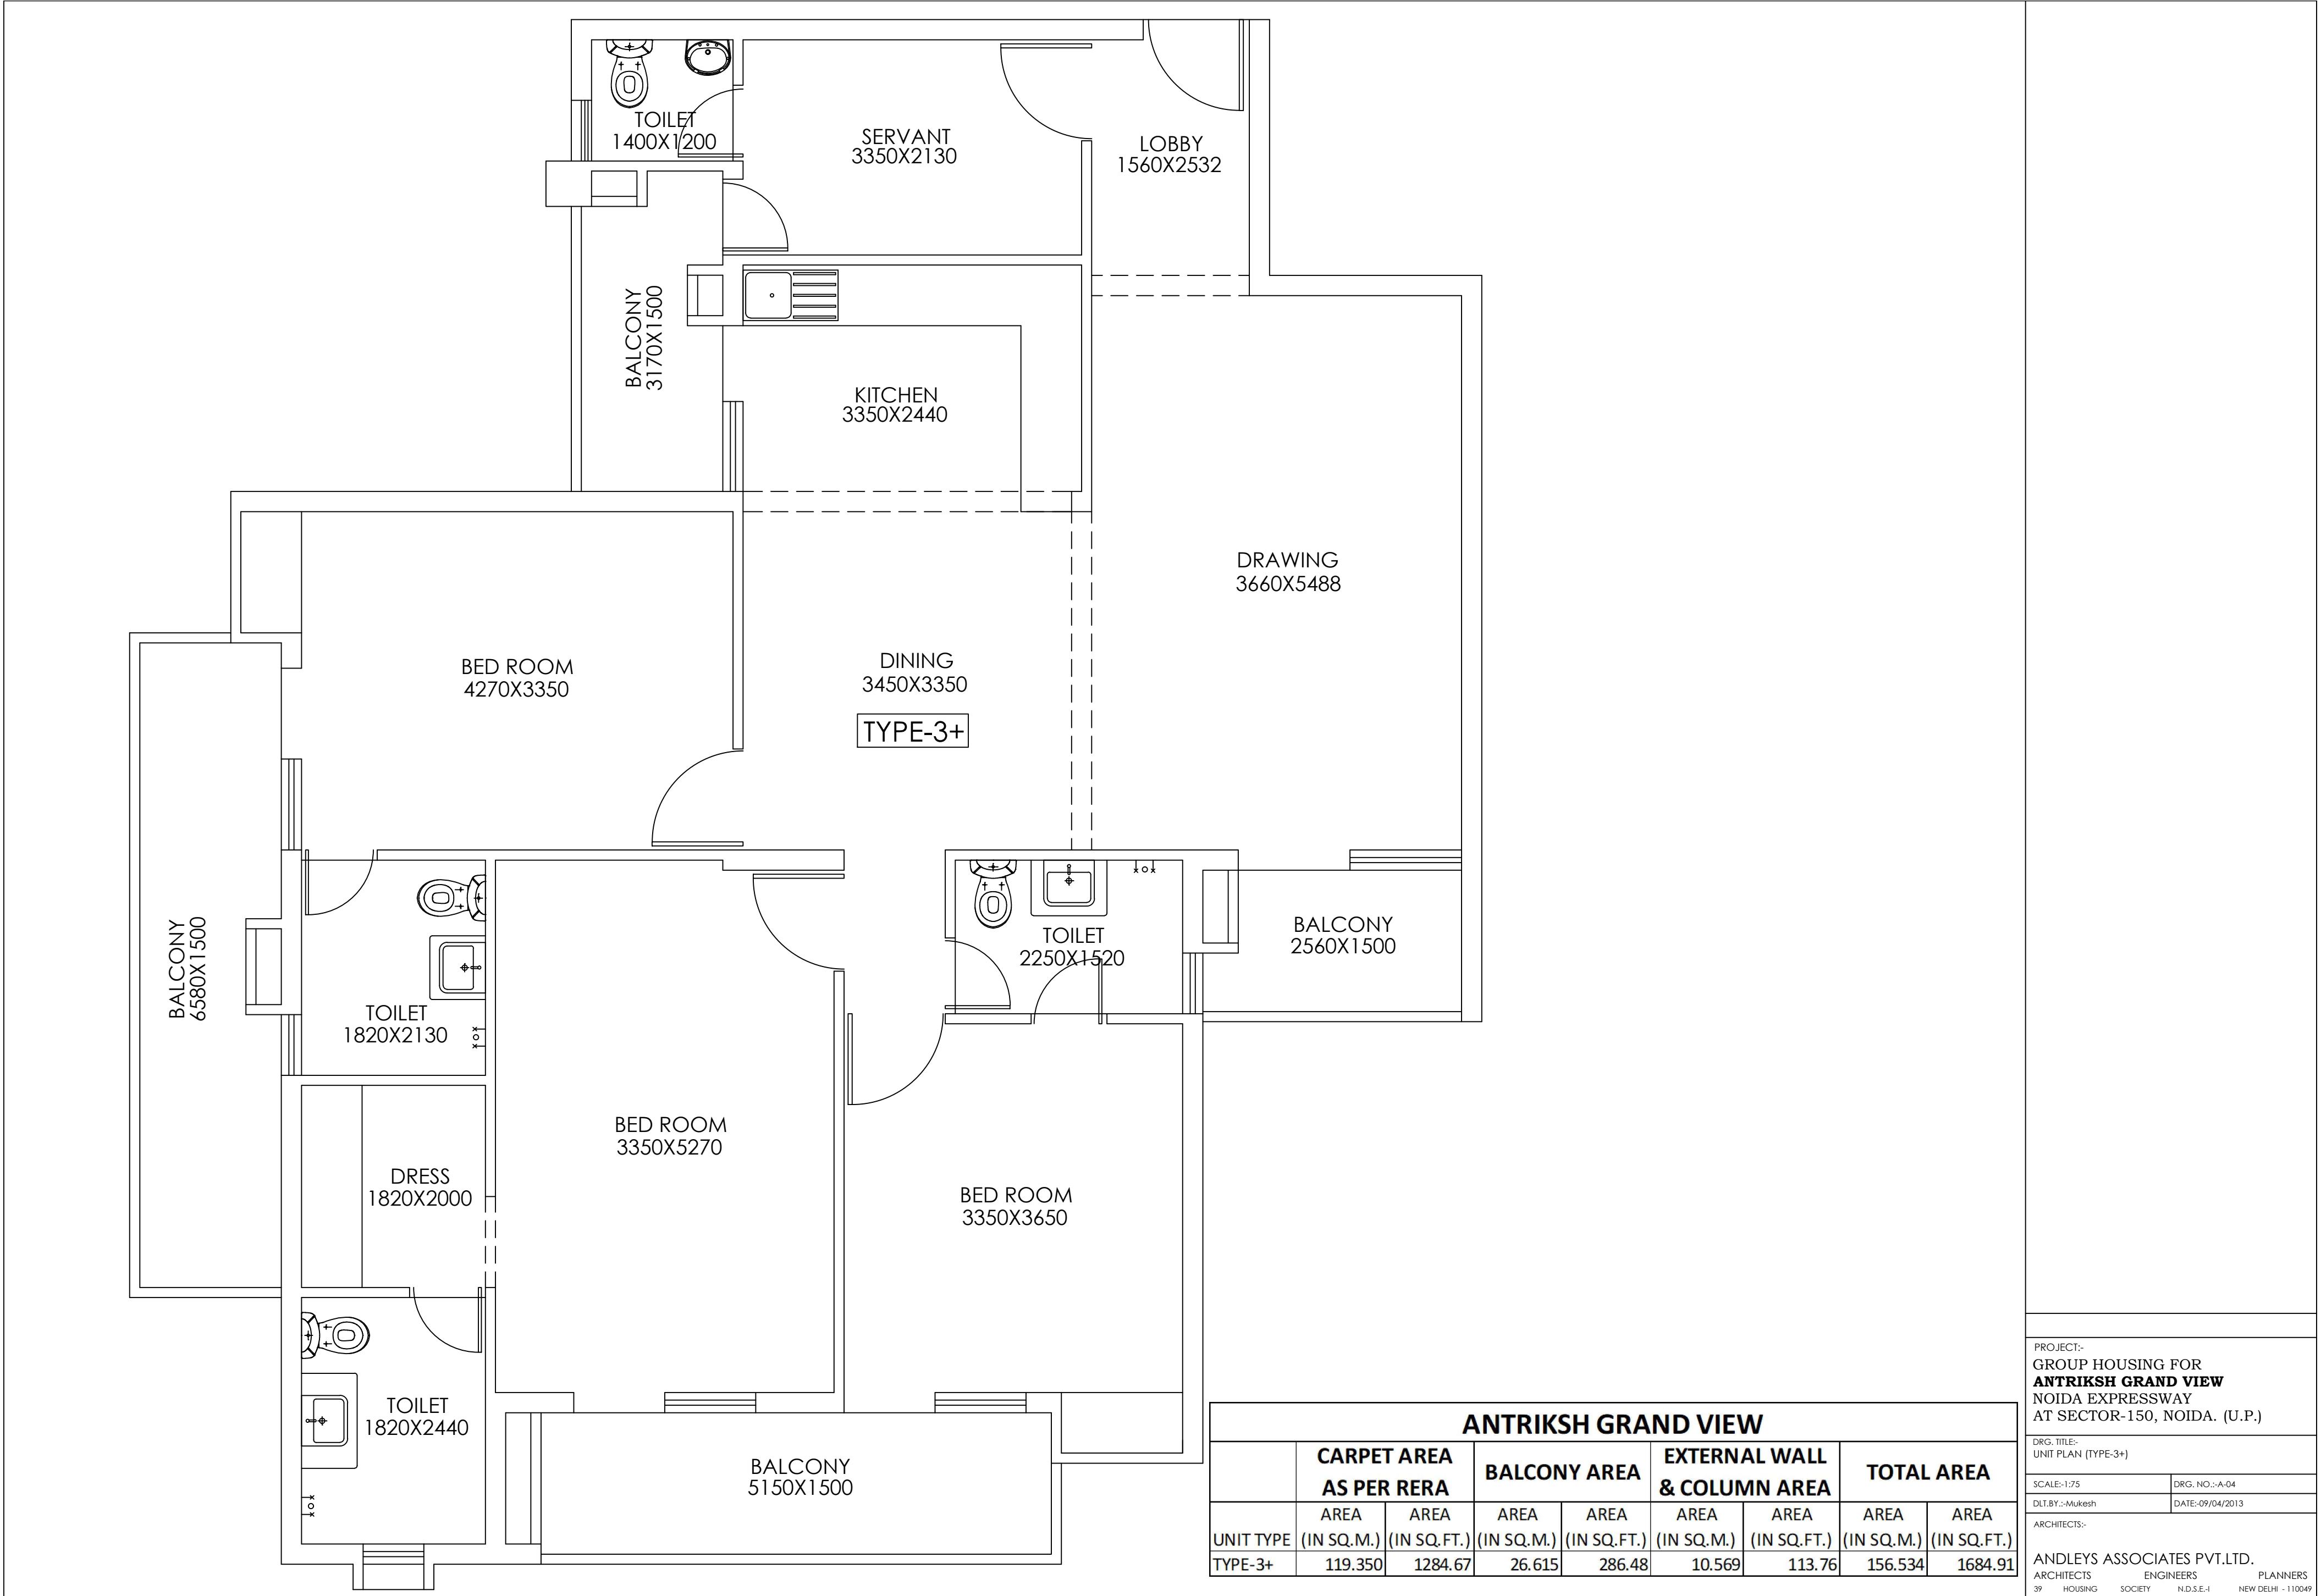

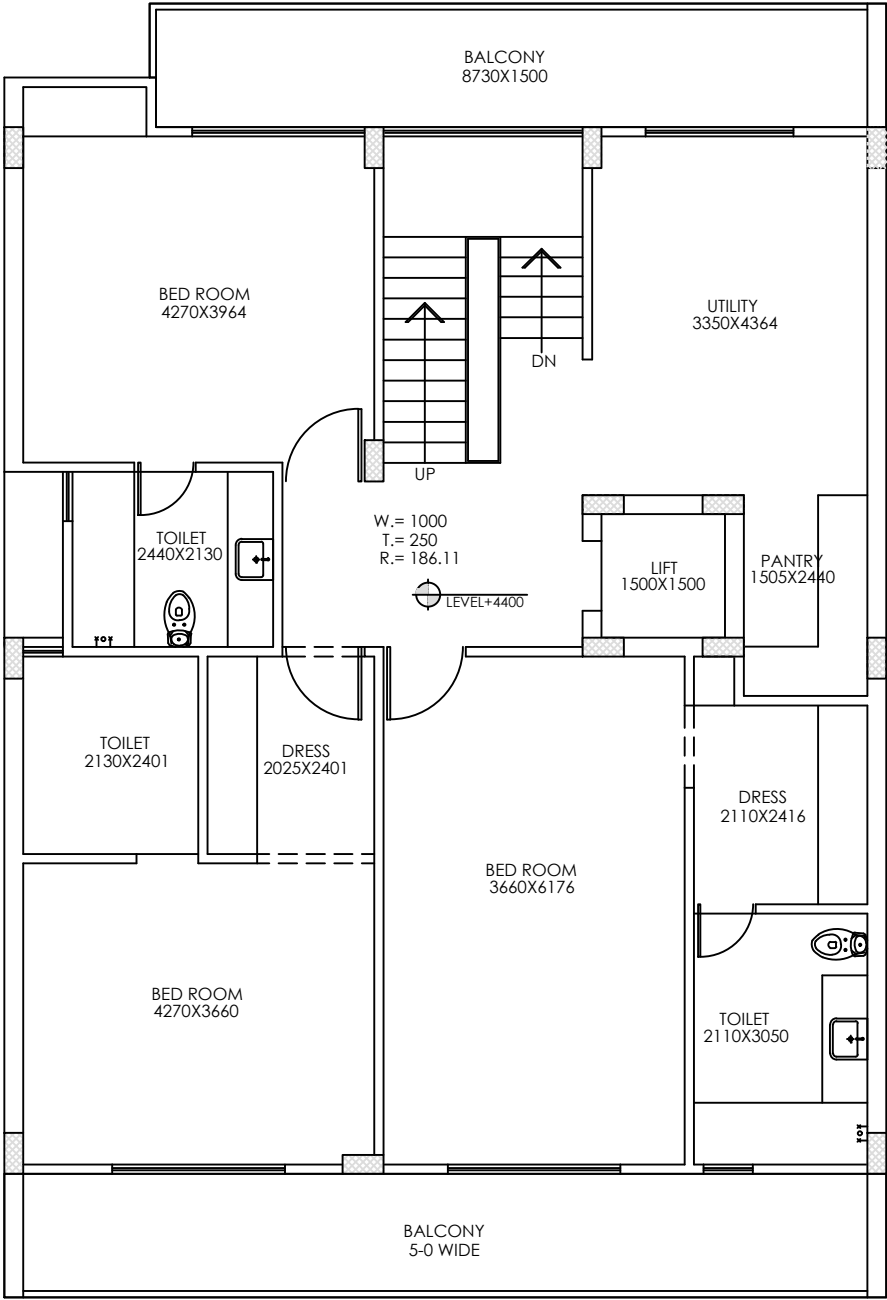


FIRST FLOOR PLAN

1

2
3

4

5

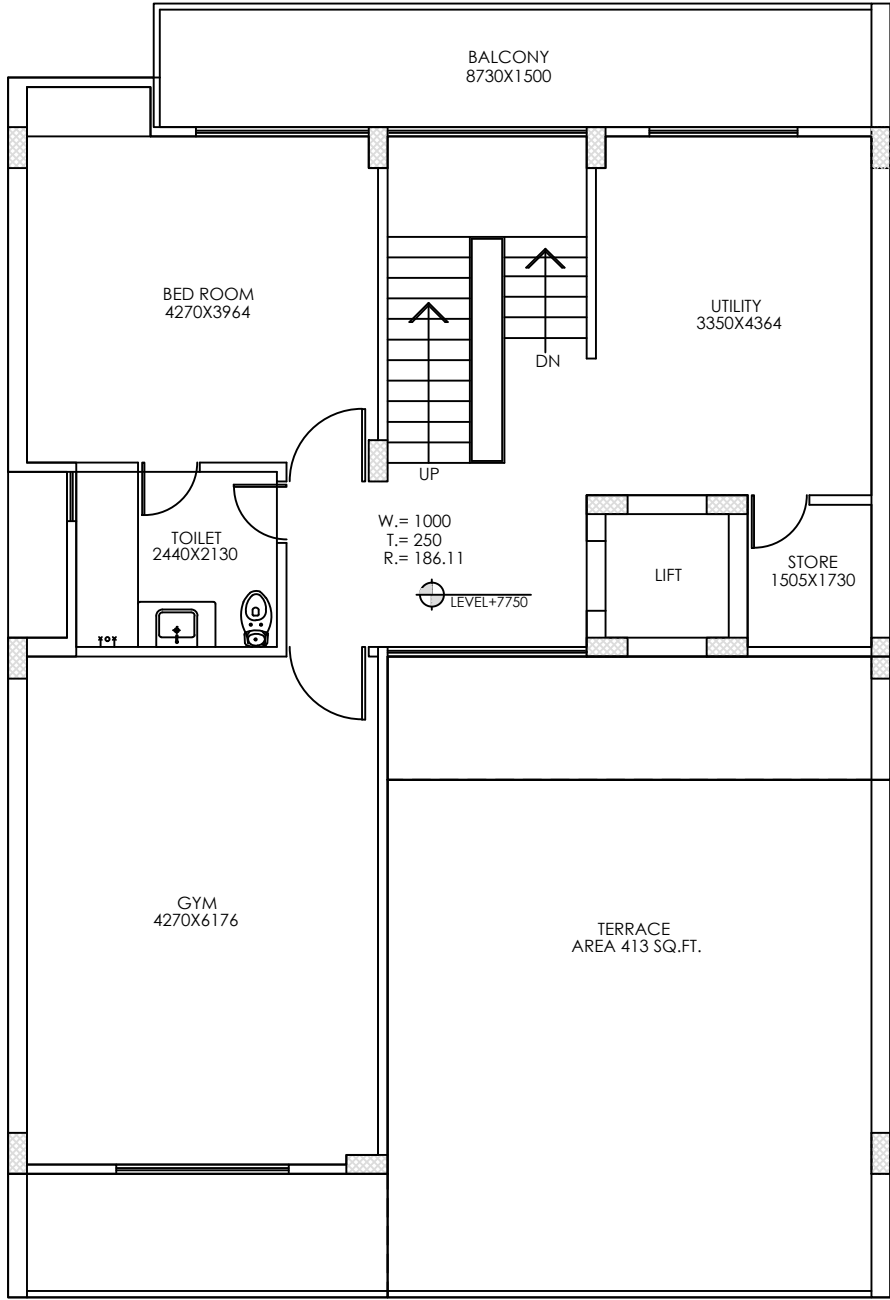

SECOND FLOOR PLAN

ANTRIKSH GRAND VIEW											
	CARPET AREA AS PER RERA		BALCONY AREA		EXTERNAL WALL & COLUMN AREA		TOTAL AREA		TERRACE/LAWN AREA		
UNIT TYPE	AREA (IN SQ.M.)	AREA (IN SQ.FT.)	AREA (IN SQ.M.)	AREA (IN SQ.FT.)	AREA (IN SQ.M.)	AREA (IN SQ.FT.)	AREA (IN SQ.M.)	AREA (IN SQ.FT.)	AREA (IN SQ.M.)	AREA (IN SQ.FT.)	
VILLA											
F.F.	123.84	1333.00	29.489	317.42	9.249	99.56	162.578	1749.97			
S.F.	86.275	928.65	29.489	317.42	13.569	146.06	129.333	1392.13	38.469	414.08	

PROJECT:-
GROUP HOUSING FOR
ANTRIKSH GRAND VIEW
NOIDA EXPRESSWAY
AT SECTOR-150, NOIDA. (U.P.)

DRG. TITLE:-
VILLA PLAN

SCALE:-1/25


DRG. NO.:-A-04

DLT.BY.:-Mukesh


DATE:-09/04/2013

ARCHITECTS:-

ANDLEYS ASSOCIATES PVT.LTD.
ARCHITECTS ENGINEERS PLANNERS
39 HOUSING SOCIETY N.D.S.E-I NEW DELHI - 110049

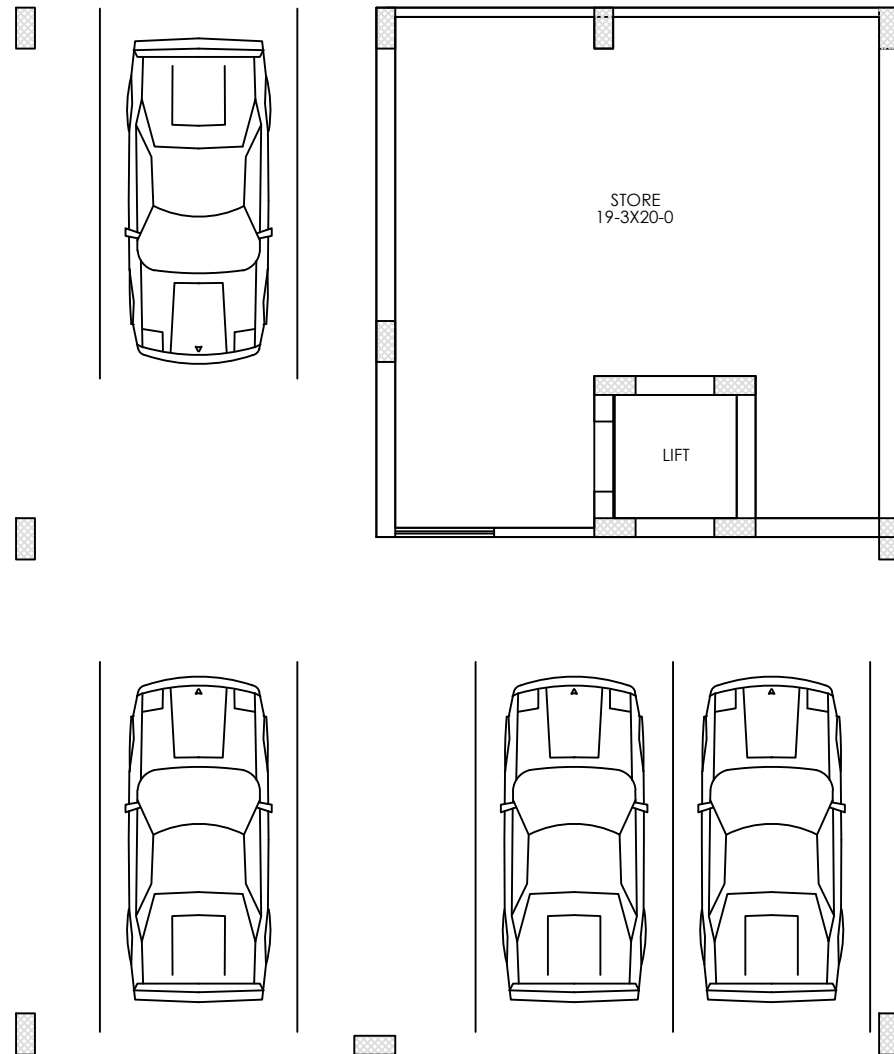

BASEMENT FLOOR PLAN

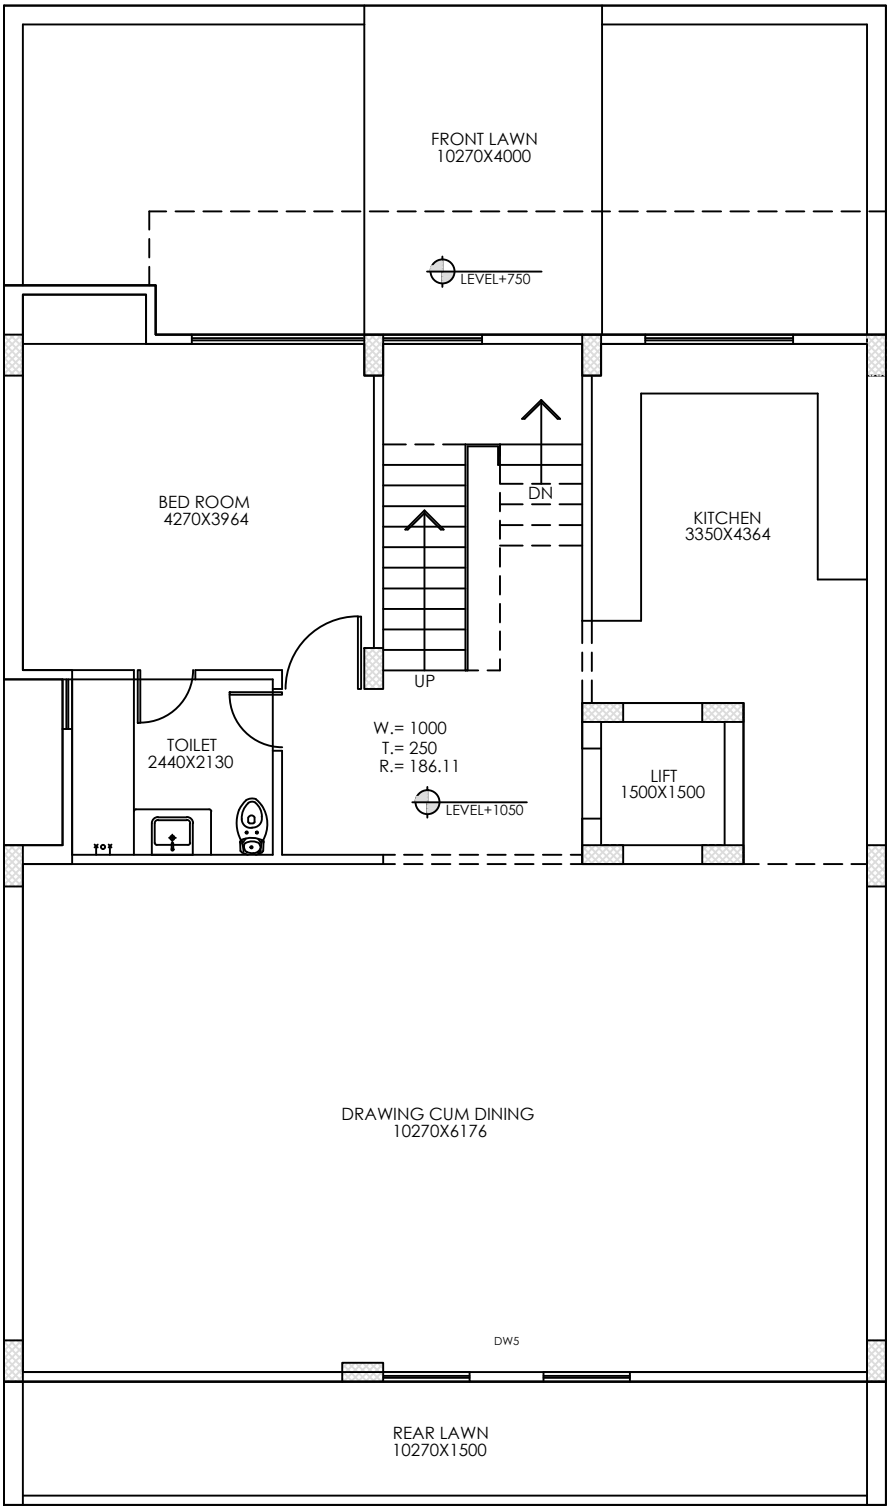

GROUND FLOOR PLAN

ANTRIKSH GRAND VIEW											
	CARPET AREA AS PER RERA		BALCONY AREA		EXTERNAL WALL & COLUMN AREA		TOTAL AREA		TERRACE/LAWN AREA		
UNIT TYPE	AREA (IN SQ.M.)	AREA (IN SQ.FT.)	AREA (IN SQ.M.)	AREA (IN SQ.FT.)	AREA (IN SQ.M.)	AREA (IN SQ.FT.)	AREA (IN SQ.M.)	AREA (IN SQ.FT.)	AREA (IN SQ.M.)	AREA (IN SQ.FT.)	
VILLA											
BASEMENT	32.662	351.57	0	0.00	5.973	64.29	38.635	415.86			
G.F.	123.84	1333.00	0	0.00	6.357	68.43	130.197	1401.43	57.907	623.30	

PROJECT:-
GROUP HOUSING FOR
ANTRIKSH GRAND VIEW
NOIDA EXPRESSWAY
AT SECTOR-150, NOIDA. (U.P.)

DRG. TITLE:-
VILLA PLAN

SCALE:-1/25

DRG. NO.:-A-04

DLT.BY.:-Mukesh

DATE:-09/04/2013

ARCHITECTS:-

ANDLEYS ASSOCIATES PVT.LTD.
ARCHITECTS ENGINEERS PLANNERS
39 HOUSING SOCIETY N.D.S.E-I NEW DELHI - 110049