



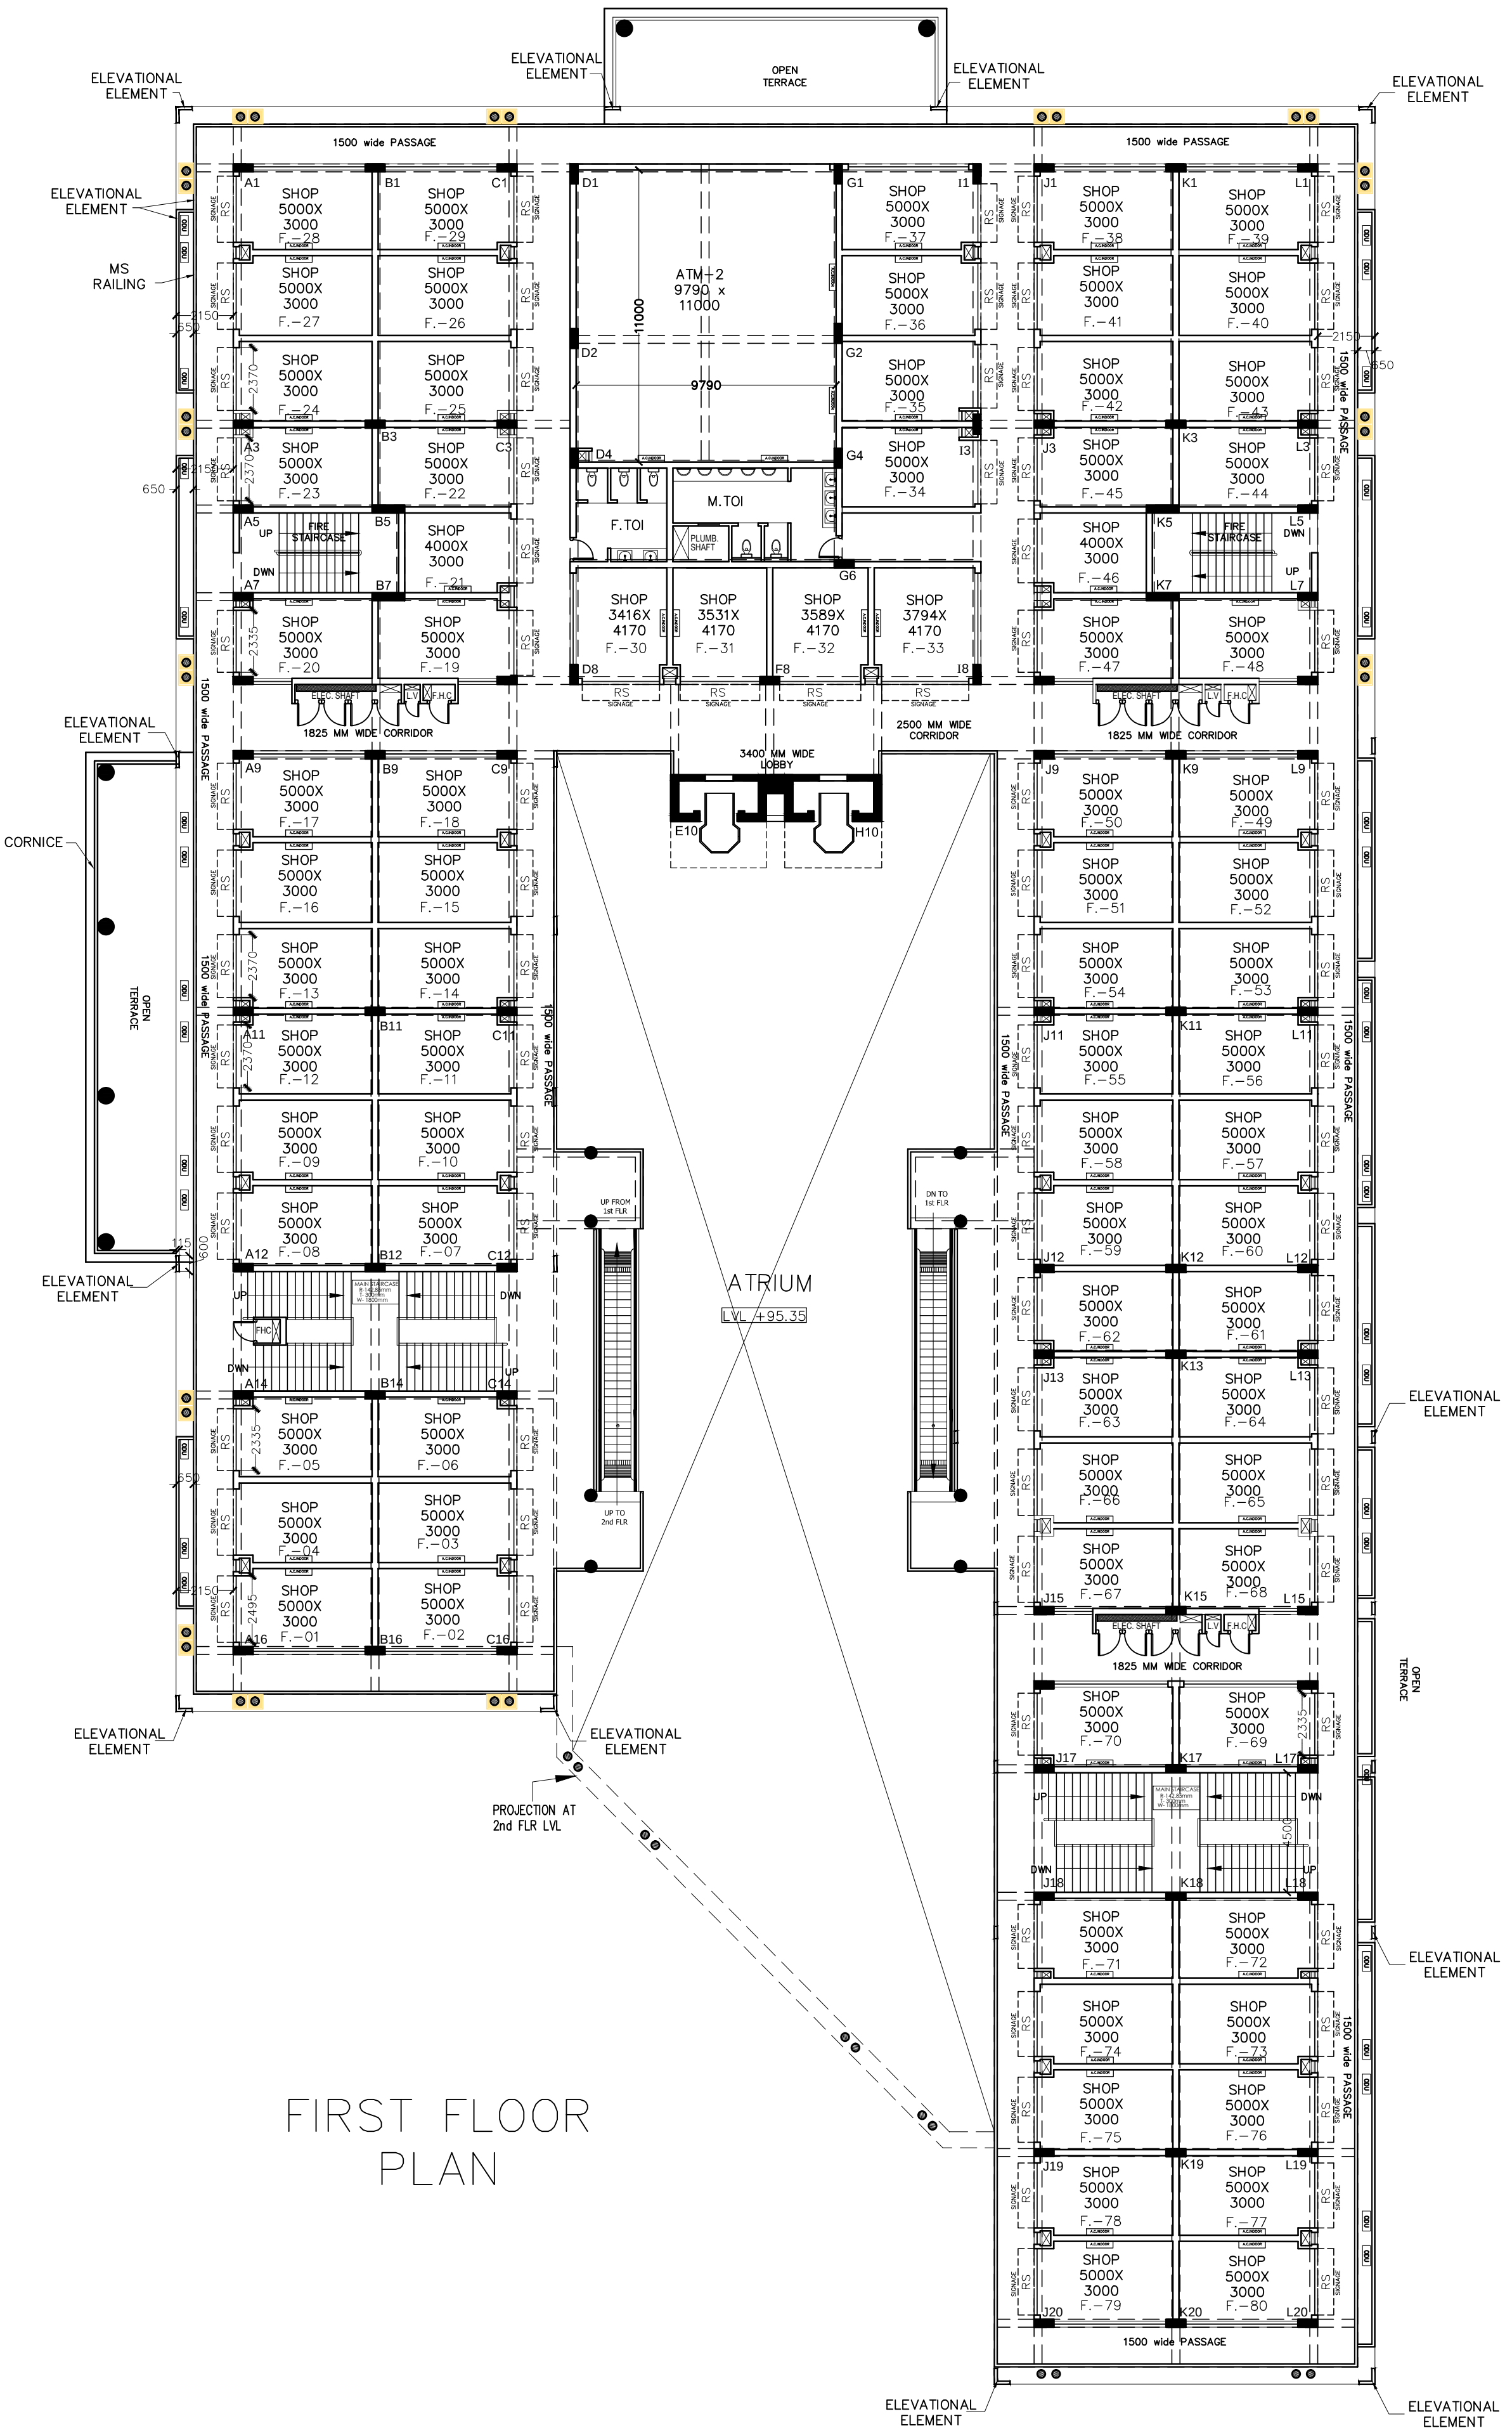

FIRST FLOOR PLAN

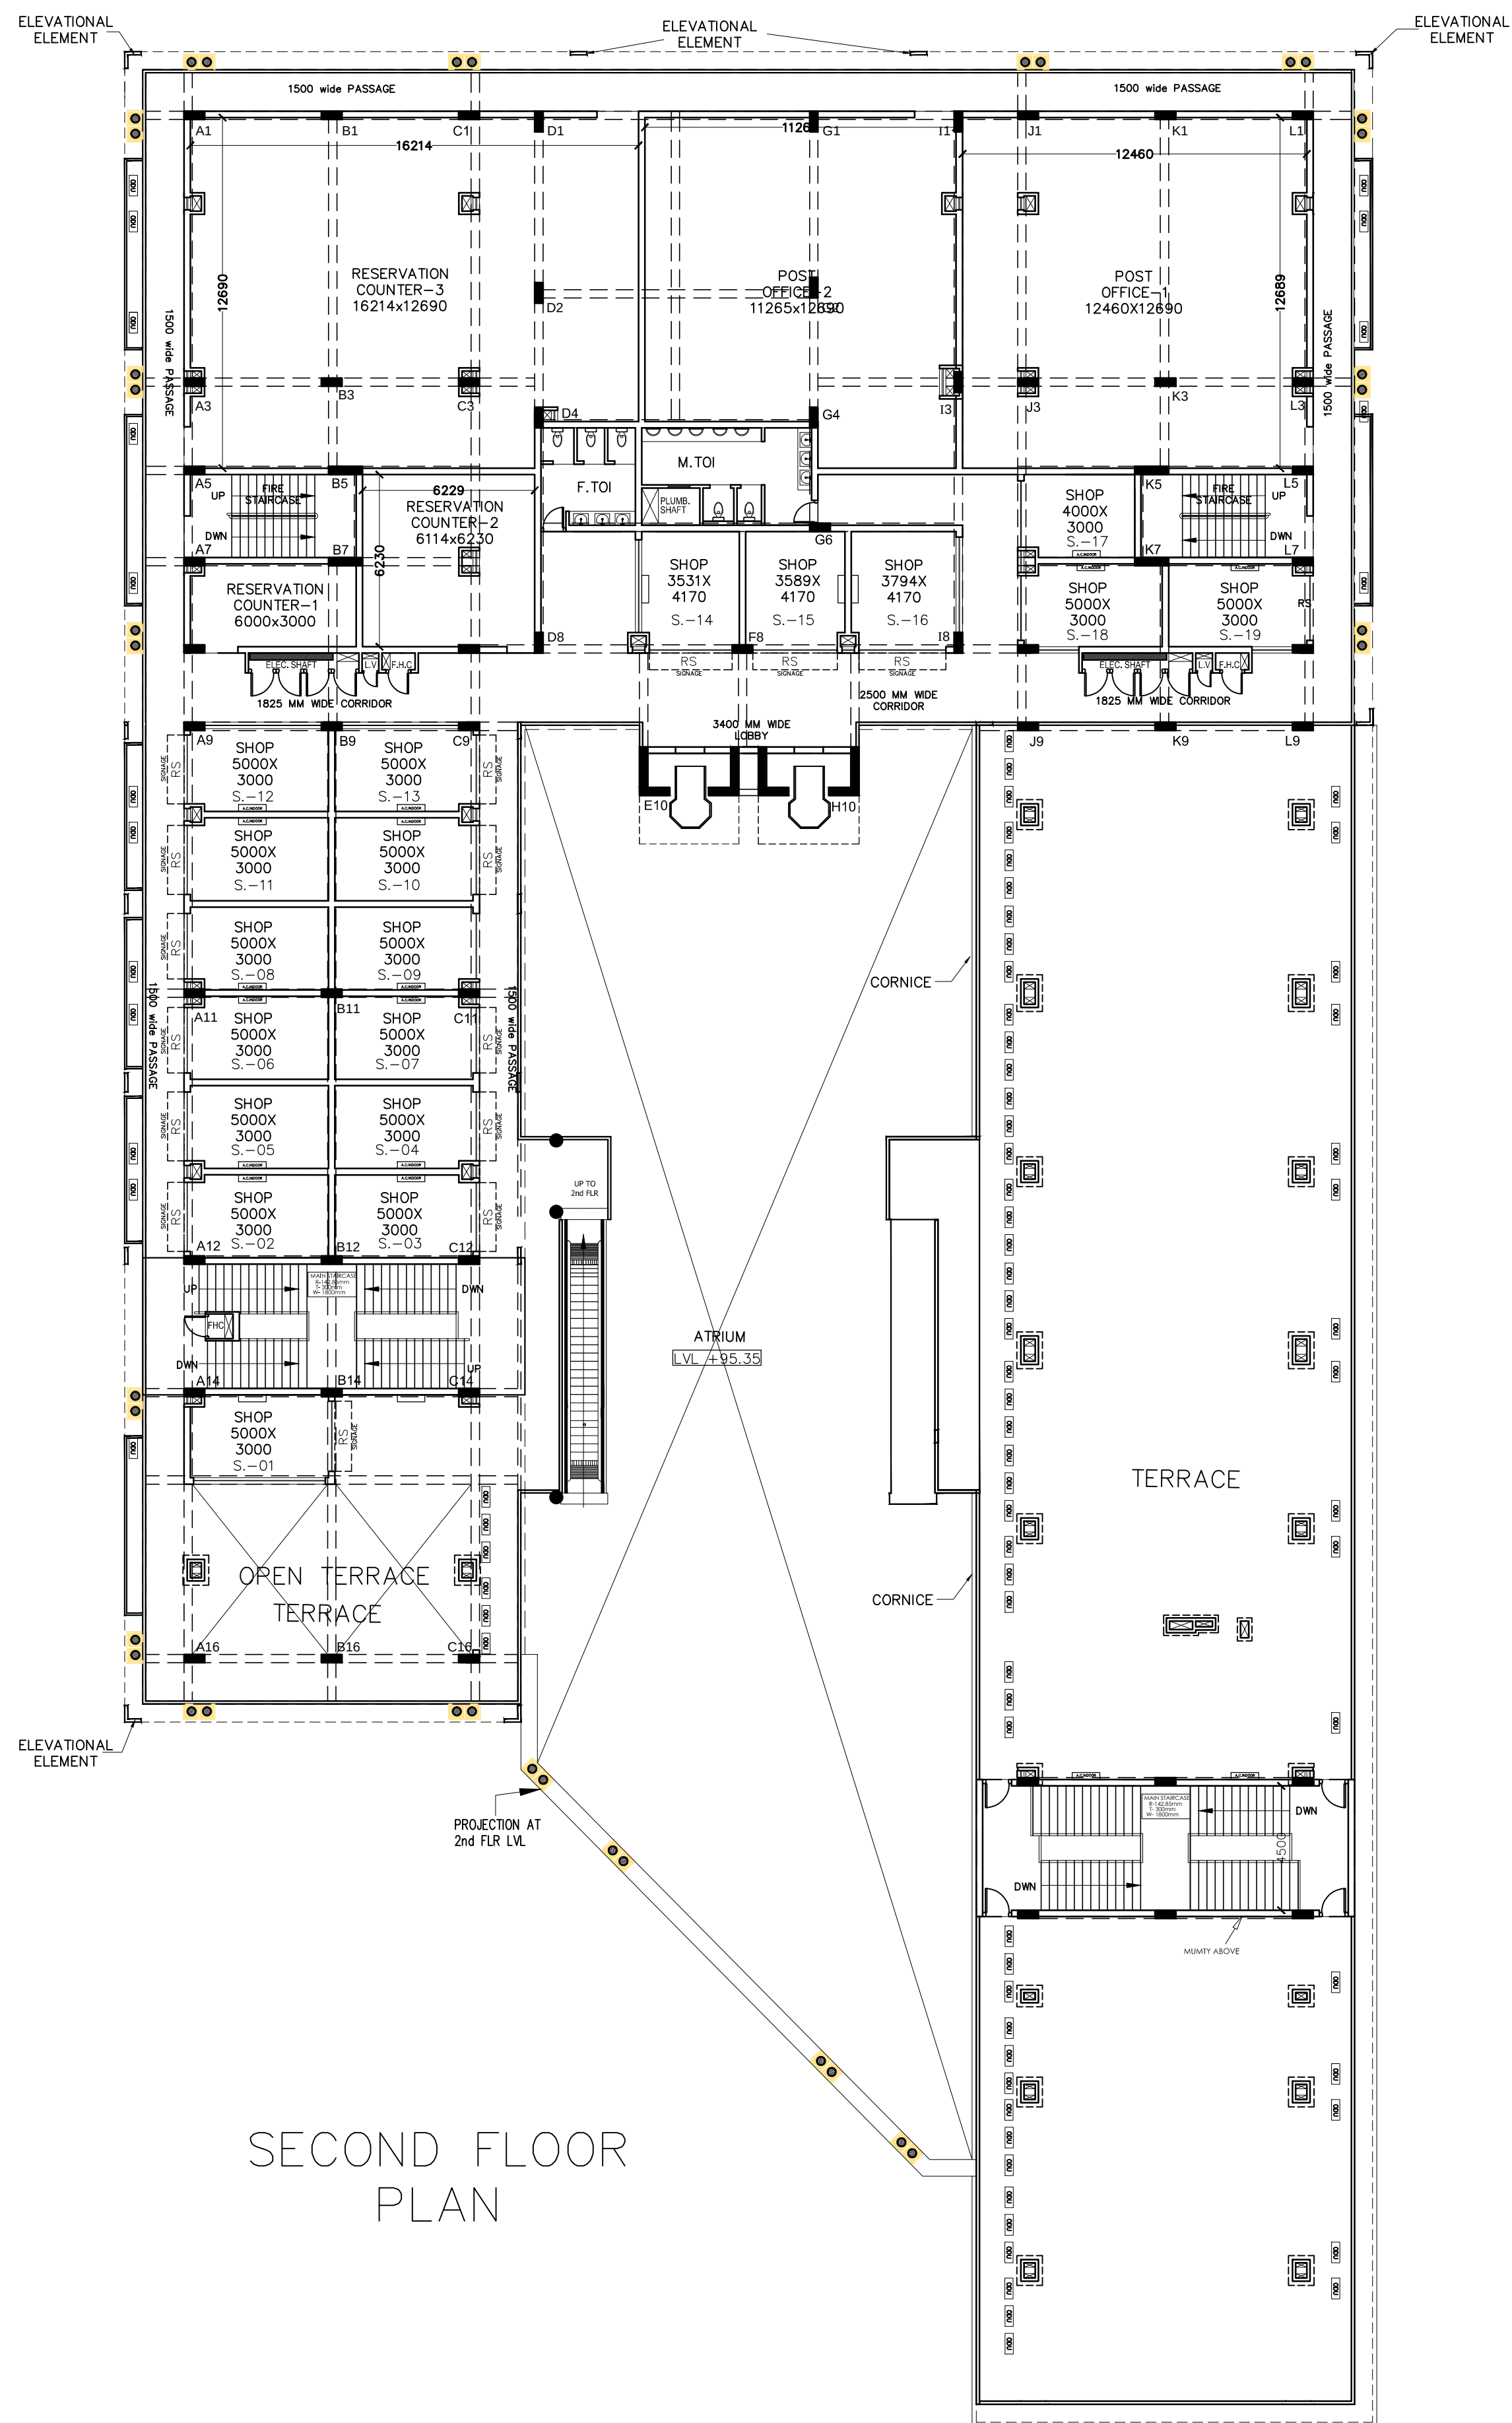

SECOND FLOOR PLAN

PROJECT:
DRAWING FOR BHARAT CITY COMMERCIAL
AT VILLAGE AFZALPUR, PARGANA LONI,
TEHSIL GHAZIABAD

BUILDER & PROMOTERS:
M/S. SANTOSH BUILDCON INDIA (P.) LTD.
M/S. B.C.C. INFRASTRUCTURE (P.) LTD.
M/S. B.C.C. BUILDER (P.) LTD.

DRAWING TITLE: CONVENIENT SHOPPING
(FIRST & SECOND FLOOR PLAN)

ARCHITECT'S SIGN: OWNER'S SIGN:

ANUJ AGARWAL ARCHITECTS
OFFICE: A-244 KAUSHAMBI GHAZIABAD (U.P.)
Ph: 0120 - 6454182 / 84, 4165716, TEL. FAX - 2773592
e-mail: arch.anujagarwal@gmail.com

SCALE: NTS. DATE: 10/05/16
DESIGN BY: CHECKED BY: DRG. No. 3

