

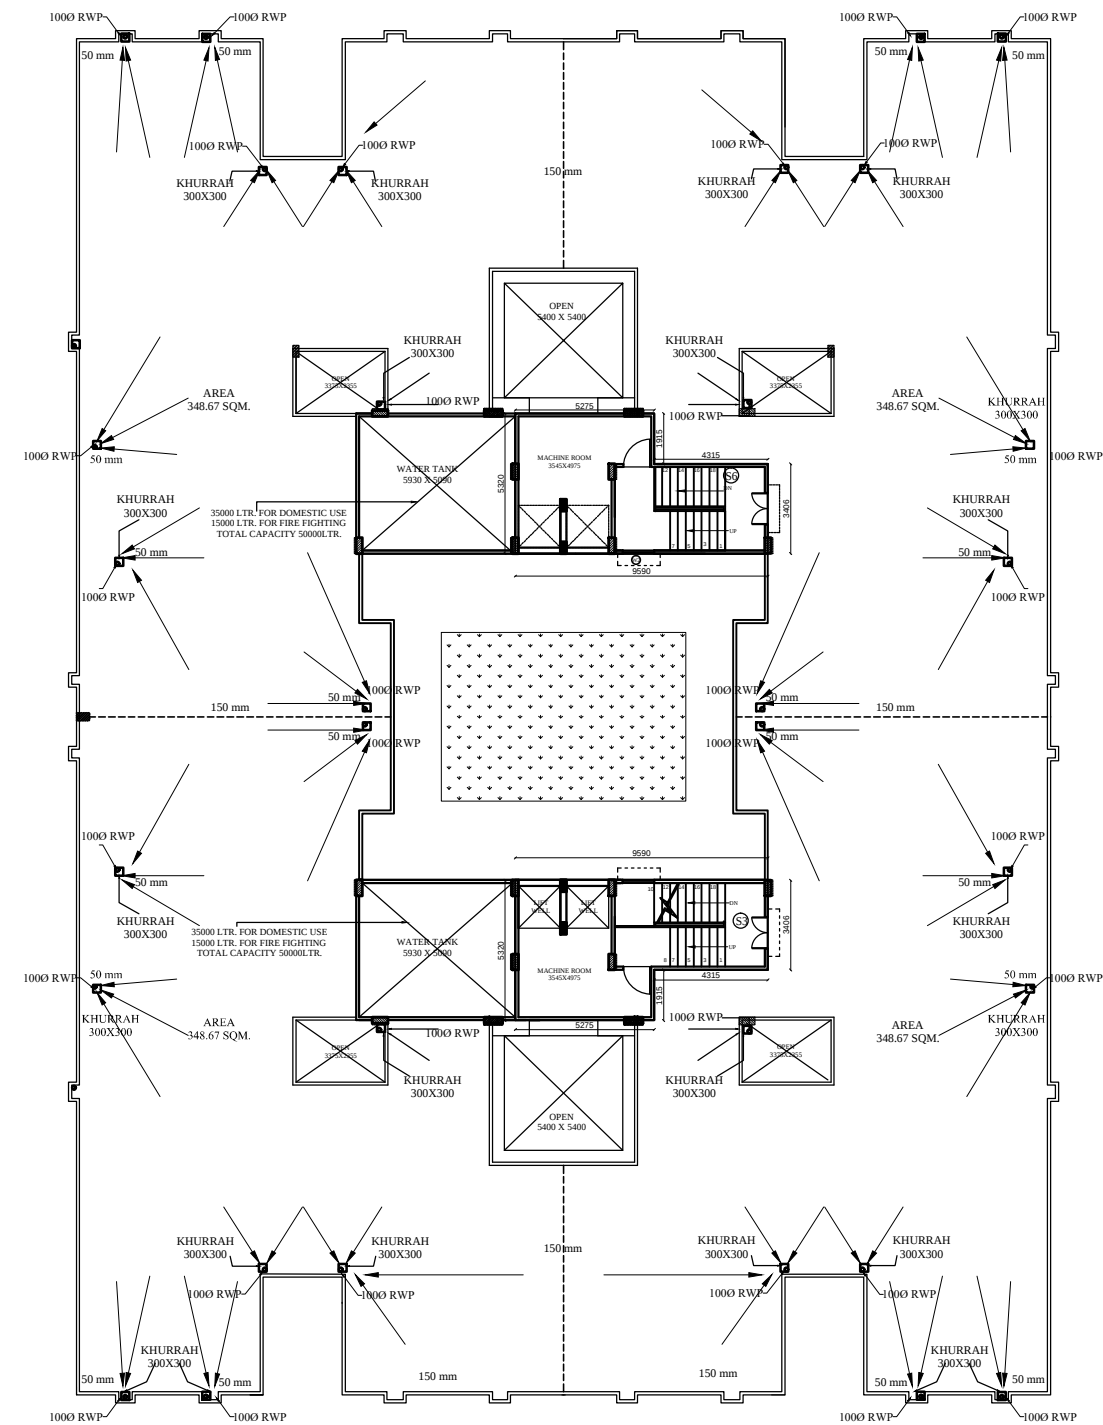


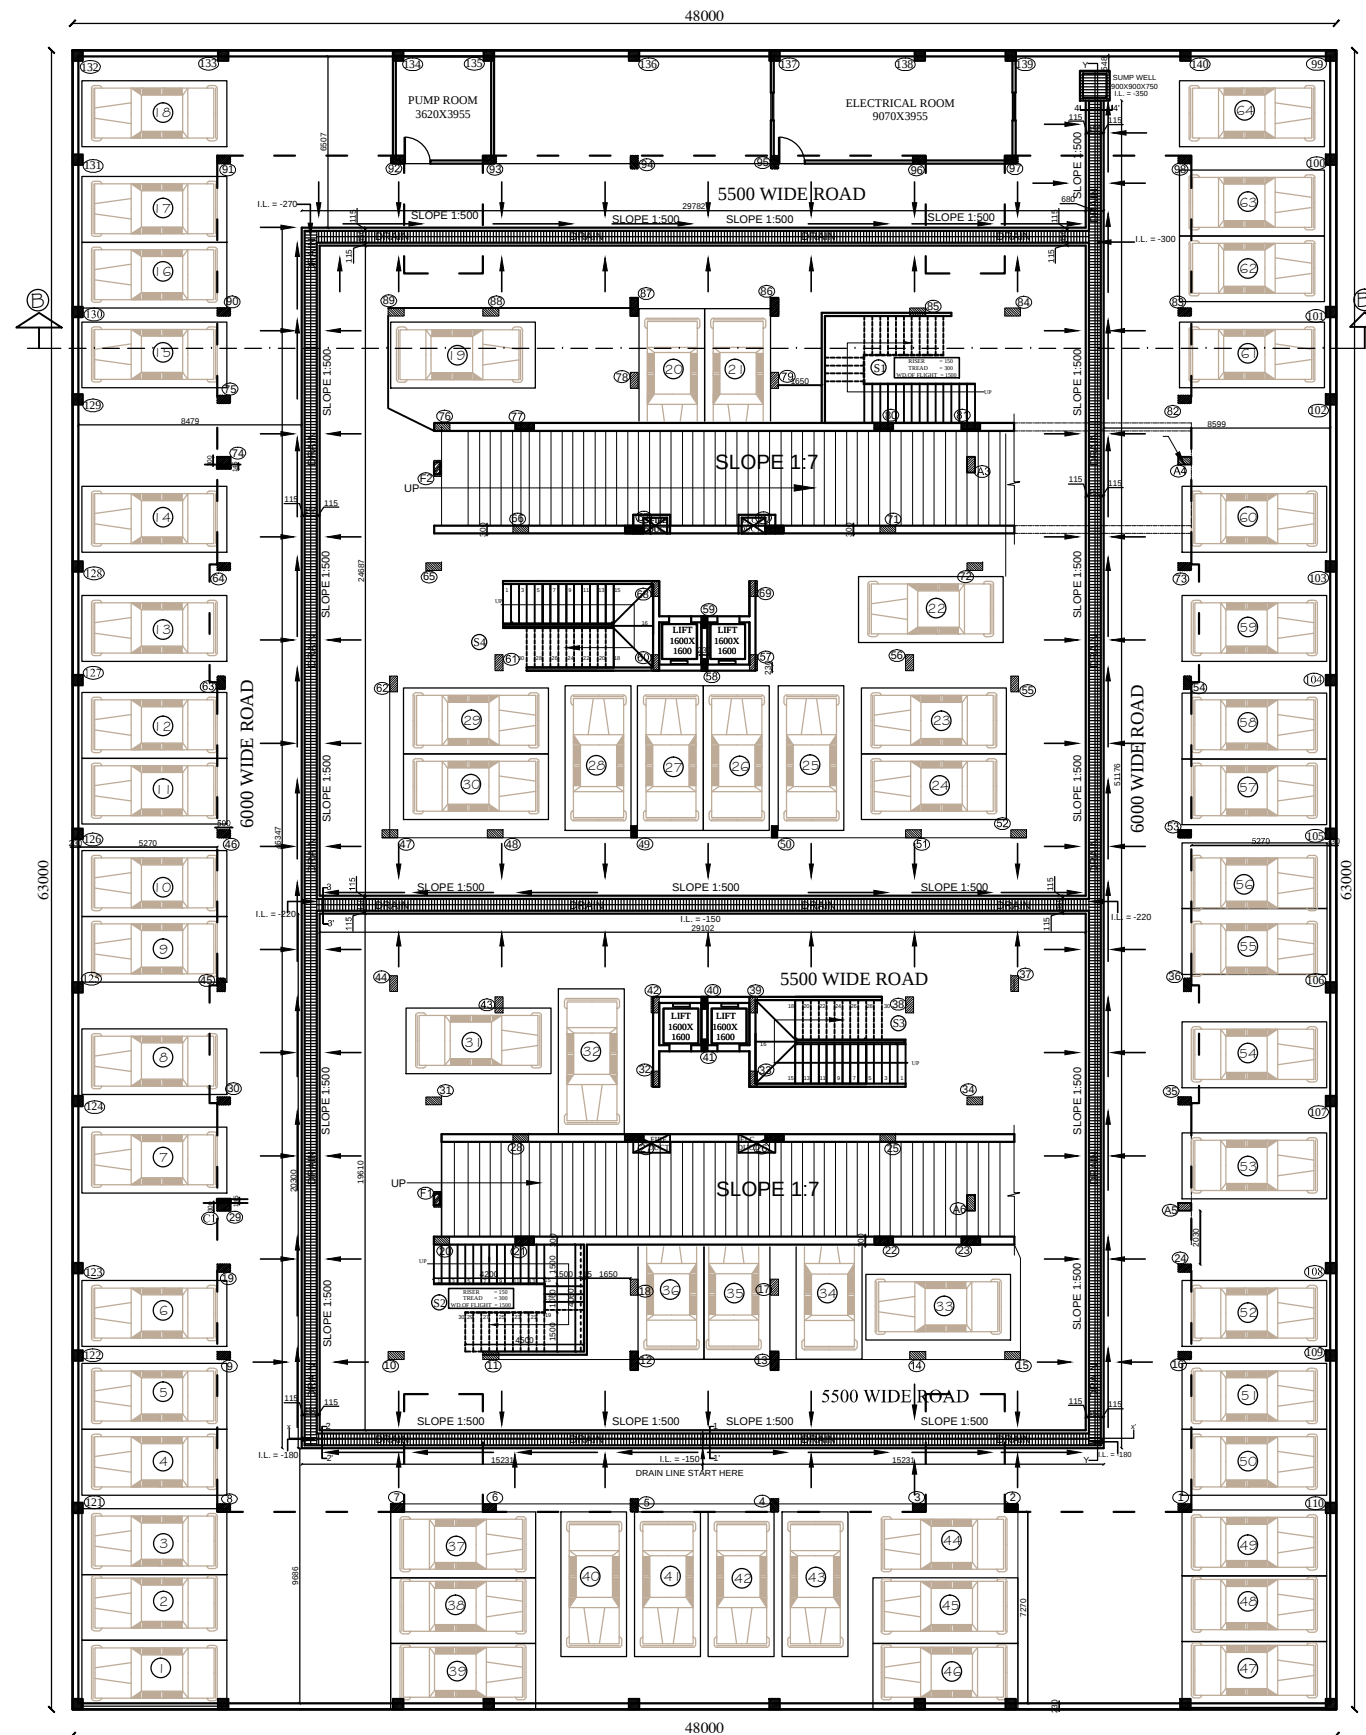

SUBMISSION DRAWING FOR C/C
OF RESIDENTIAL COMPLEX
FOR M/S A.G. HOUSING AND
PROPERTIES PVT. LTD. ON
PLOT NO. - 2B/GH-7 AT VRINDAVAN
YOJNA, LUCKNOW.

DRW. NO. - 3/5	PROJECT NO. -
DATE : MAY, 2017	SCALE : 1 : 100
C-1/D	DEALT BY :
TITLE : BASEMENT FLOOR AND TERRACE FLOOR PLAN	

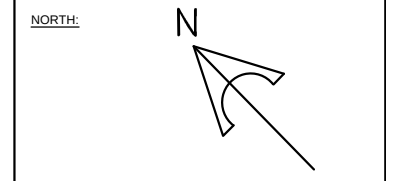

OWNER :

ARCHITECT:

ARCHITECTS :
DESIGN GROUP
ARCHITECTS
ENGINEERS
INT. DESIGNERS

HALWASIYA COURT HAZRATGANJ LUCKNOW