




GROUND FLOOR PLAN

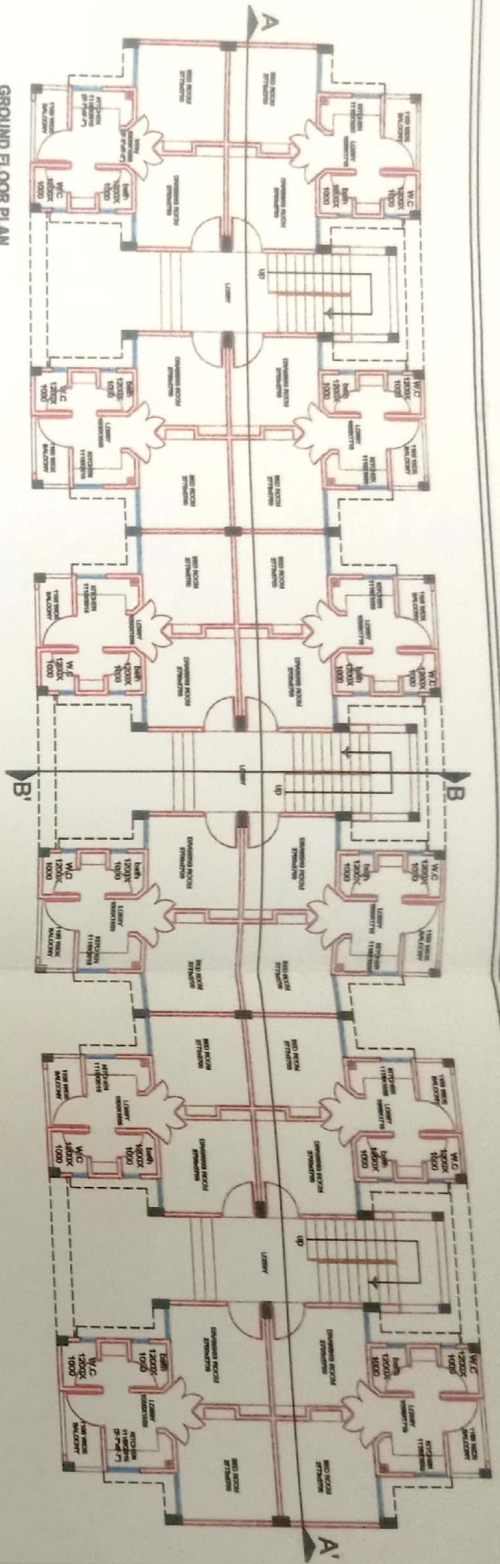


TYPICAL FLOOR PLAN

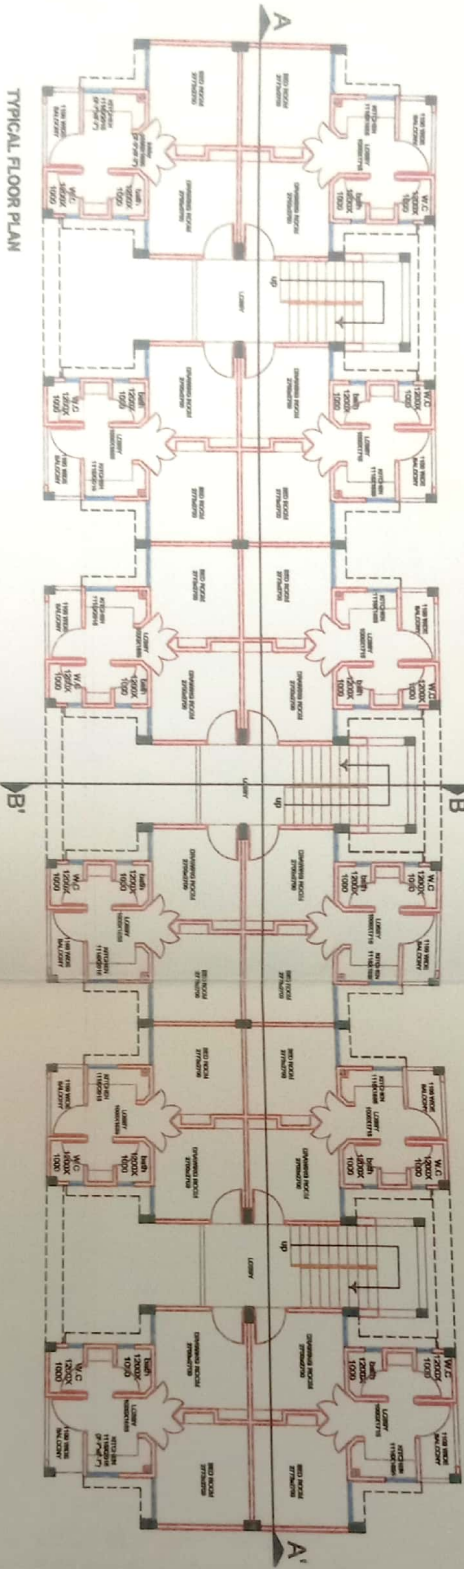

TERRACE FLOOR PLAN

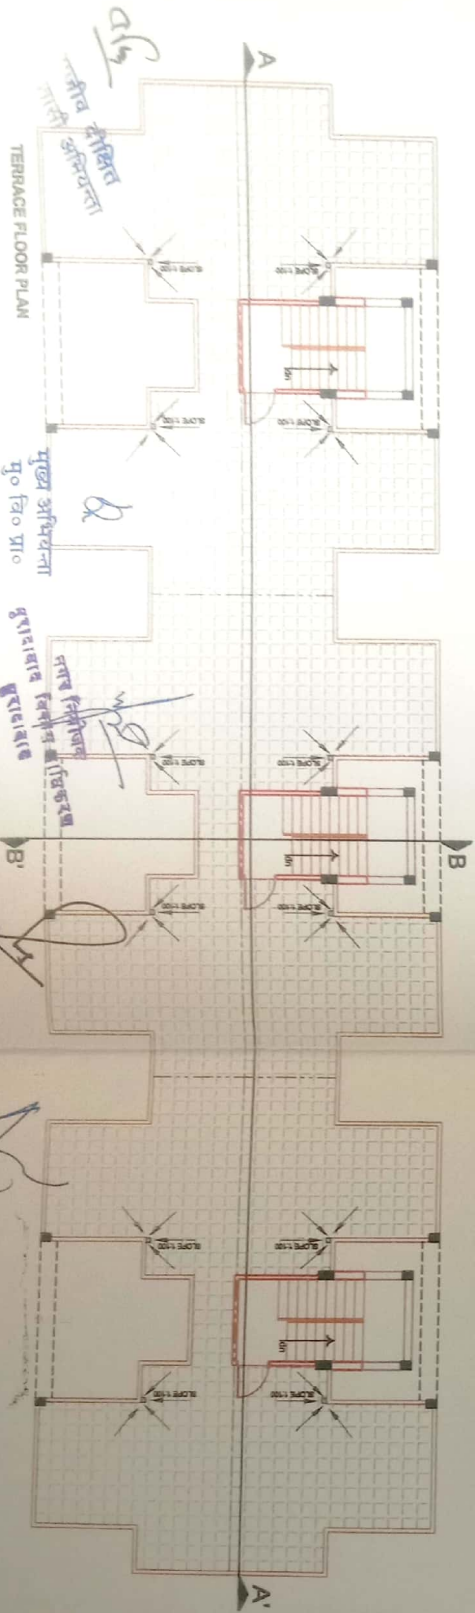

अर्शिता अभियंता

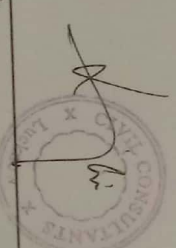

PROJECT:-
PROPOSED HOUSING FOR PRADHYAN MANTRI
AWAS YOJNA, AT MORADABAD.

TITLE :-
REPEATED CLUSTER
FLOOR PLANS

DATE

AUG. -2019

DWG. NO.

ARCHITECT
AR. AJAI BEHAL

CONSULTANT:

CIVIL CONSULTANTS

ARCHITECTS, ENGINEERS, PLANNERS
& INTERIOR DESIGNERS

003 GAURI APARTMENTS

57, HILTON LANE, MHERABAD, M.A.R.G.,

LUCKNOW-226001

Ph. No. 0522-2309859, 0007738 Fax. 0522-2309241

E-mail: civilconsultants@rediffmail.com