

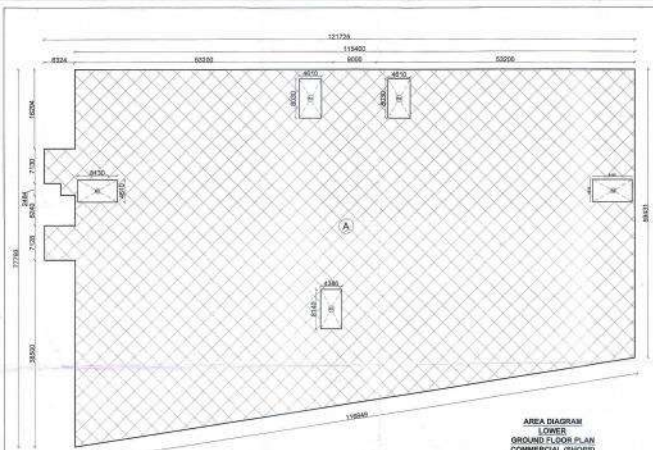
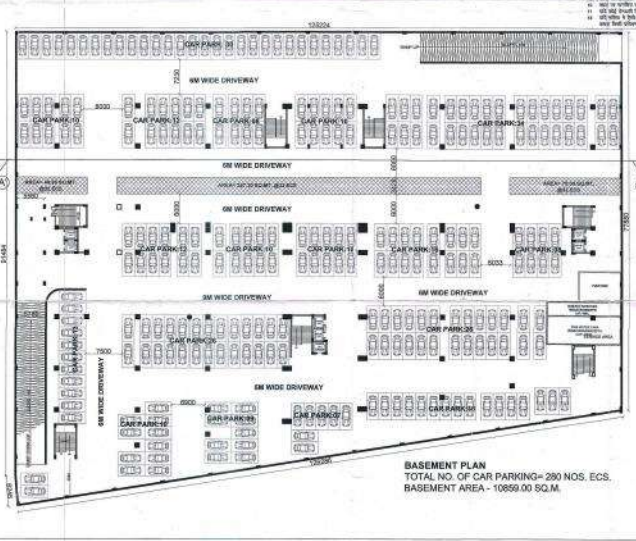


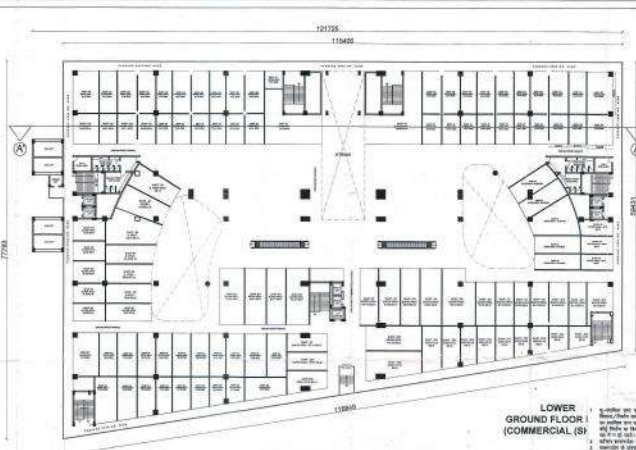

AREA DETAIL OF LOWER GROUND FLOOR					
COVERED AREA (A)					
Name	Type	Length (Mt.)	Width (Mt.)	Nos.	Area (Sq.mt.)
A	ODD			1.0	8009.00
Area to be Reduced (D1)					
R1	RECTANGLE	8.14	4.38	1.0	35.65
R2	RECTANGLE	8.13	4.61	2.0	74.96
R3	RECTANGLE	4.61	8.03	2.0	74.04
Total (D1) =					184.65
Total FAR Area= (A-D1)					7824.35
Total FAR Area of Lower Ground Floor = 7824.35 sq.mt.					

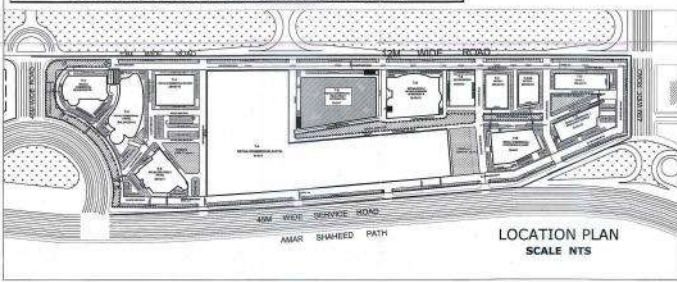

PROJECT
PROPOSED
RETAIL/COMMERCIAL/ HOTEL
BLOCK-1 (T-8) AT COMMERCIAL-2
(INTERNATIONAL BUSINESS BAY-2)
SUSHANT GOLF CITY HI-TECH
TOWNSHIP, LUCKNOW.

NOTES:
1. ALL FIRE CHECK DOORS ARE OF 2H RATING.
2. RAINWATER IS MECHANICALLY VENTILATED.
3. ALL FIRE HYDRANTS AND EQUIPMENTS ARE AS PER NORMS.
4. ALL FIRE EXTINGUISHERS ARE 15-2190-20107.

KEY PLAN
SCALE NTS

SITE LOCATION

Supplementary Submission Drg. (T-8)

DRAWING TITLE
BASEMENT, LOWER GROUND FLOOR PLAN, AREA DIAGRAM & CALCULATION

DEALT BY: ASH KAPOOR

CHECKED BY: DATE: July-2018

SCALE: 1:100





FOR THE ARCHITECT: VISHAK ARCHITECTS & INTERIOR DESIGNERS

FOR THE CLIENT: SUSHANT GOLF CITY HI-TECH TOWNSHIP, LUCKNOW

TEAM ARCHITECTURE: VISHAK ARCHITECTS & INTERIOR DESIGNERS

ARCHITECT'S SIGNATURE: [Signature]

DRAWING NO. - HI-TECHWAY-2SUB-T80207

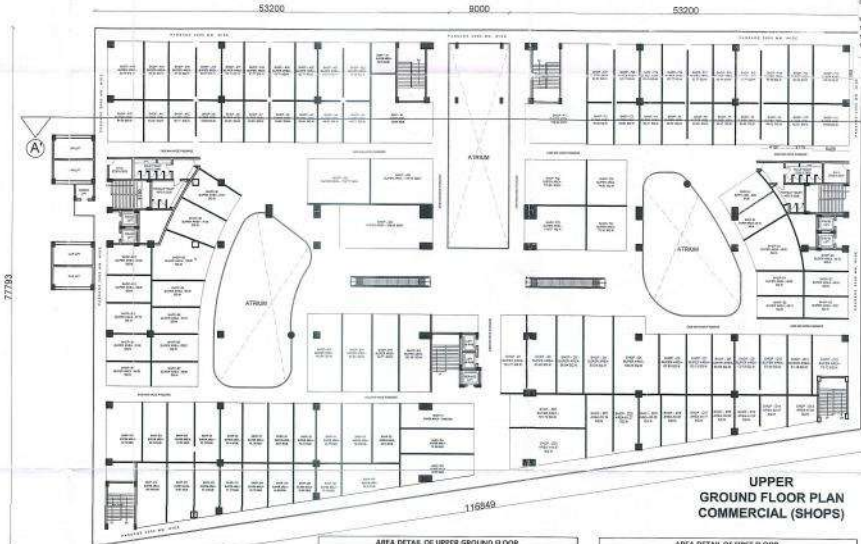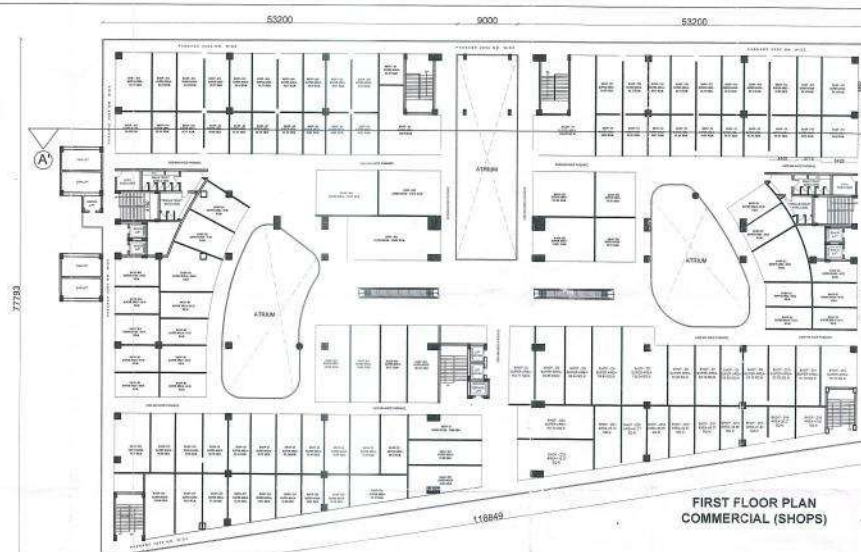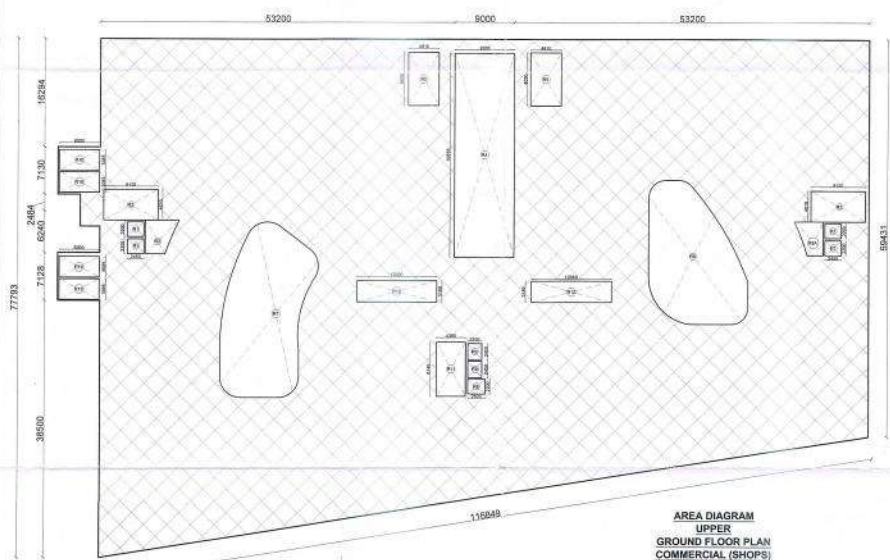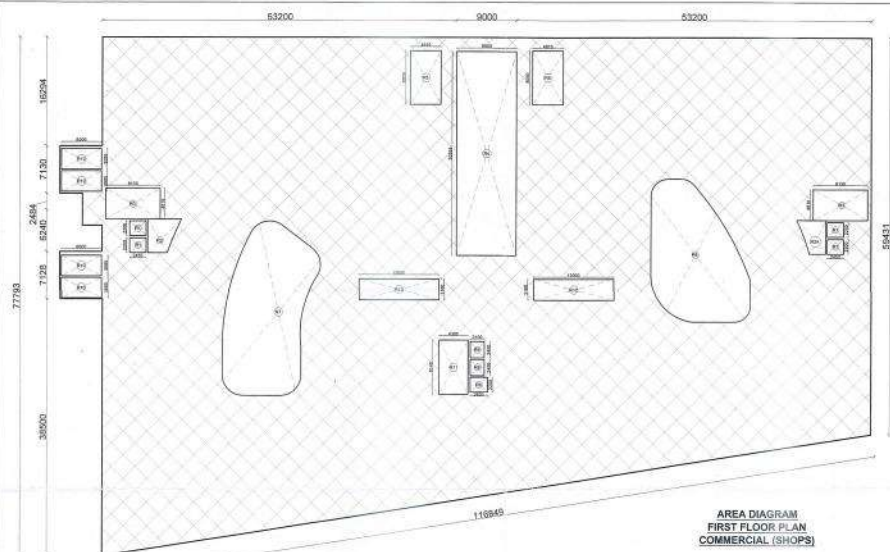

AREA DETAIL OF UPPER GROUND FLOOR					
COVERED AREA (A)					
Name	Type	Length (Mtr.)	Width (Mtr.)	Nos.	Area (Sq.m)
A	OOD			1	8020.96
Area to be Reduced (D)					
R1	RECTANGLE	2.45	2.20	41	21.56
R2	OOD				26.83
R3A	OOD				24.56
R3	RECTANGLE	8.33	4.61	2	77.06
R4	RECTANGLE	9.00	30.56	1	275.00
R5	RECTANGLE	4.61	8.03	2	74.04
R6	OOD				2.96
R7	OOD				284.93
R8	RECTANGLE	2.82	2.20	1	2.60
R9	RECTANGLE	2.45	2.45	1	10.29
R10	RECTANGLE	6.00	2.985	4	71.64
R11	RECTANGLE	4.38	8.16	1	35.75
		12.00	5.18	2	76.32
Total (B1) =					3253.84
Total FAR Area (A-D)					4805.12
Total FAR Area of Upper Ground Floor = 6855.12 sq.m.					

AREA DETAIL OF FIRST FLOOR					
COVERED AREA					
Name	Type	Length (M)	Width (M)	No.	Area (sq.m)
A	OOD			3.0	8200.94
R#1	RECTANGLE	2.45	2.25	10	551.25
R#2	OOD				19.81
R#3	OOD				16.88
R#4	RECTANGLE	5.13	4.61	20	734.56
R#5	RECTANGLE	9.00	30.56	10	2750.00
R#6	RECTANGLE	4.81	8.05	20	774.20
R#7	OOD				246.80
R#8	RECTANGLE	3.62	2.20	10	281.53
R#9	RECTANGLE	2.50	2.40	10	600.00
R#10	RECTANGLE	6.00	1.00	40	72.00
R#11	RECTANGLE	5.38	1.54	10	82.85
R#12	RECTANGLE	12.00	1.18	20	79.32
Total (R#1) =					1235.84
Total FAIR AREA =					6867.12
Total FAIR Area of First Floor = 6867.12 sq.m					

This drawing is a "COPYRIGHT" contents of this drawing or part thereof may not be used or reproduced without the permission of the Architect.

PROPOSED
RETAIL/ COMMERCIAL/ HOTEL
BLOCK-1 (T-6) AT COMMERCIAL-2
(INTERNATIONAL BUSINESS BAY-2),
SUSHANT GOLF CITY HI-TECH
TOWNSHIP, LUCKNOW

NOTES:-

1. ALL FIRE CHECK DOORS ARE OF 2H RATING.
2. BASEMENT IS MECHANICALLY VENTILATED.
3. ALL FIRE HYDRANTS AND EQUIPMENTS ARE AS PER NORMS.
4. ALL FIRE EXTINGUISHERS ARE I.S. 2180-2010.

KEY PLAN
SCALE NTS

[illegible][illegible]

Supplementary Submission Drg.
(T-6)

DRAWING TITLE

UGF & FIRST FLOOR PLAN, AREA
DIAGRAM AND CALCULATION

DEALT BY	CHECKED BY
----------	------------

RAJ KAPOOR	
SCALE	DATE

1:100	July-2016
१०० मीटर १०० मीटर १०० मीटर	

तथा मदन लुगविधि 2016 तथा सम्यक् शास्त्रादेशों के अनुरूप तैयार किया गया है।

DESIGNED BY:
VISION ARCHITECTS & INTERIOR DESIGNERS
16, MIYAK KHAND, GOMTI NAGAR, LUCKNOW-226002

CONSULTANT	CLIENT/OWNERS
------------	---------------



TEAM ARCHITECTURE

ANSAL API
Innovative Structures Since 1953



Handy Desk
B. ARCH. 2-10-1984

ARCHITECT'S SIGNATURE	OWNER'S SIGNATURE
-----------------------	-------------------

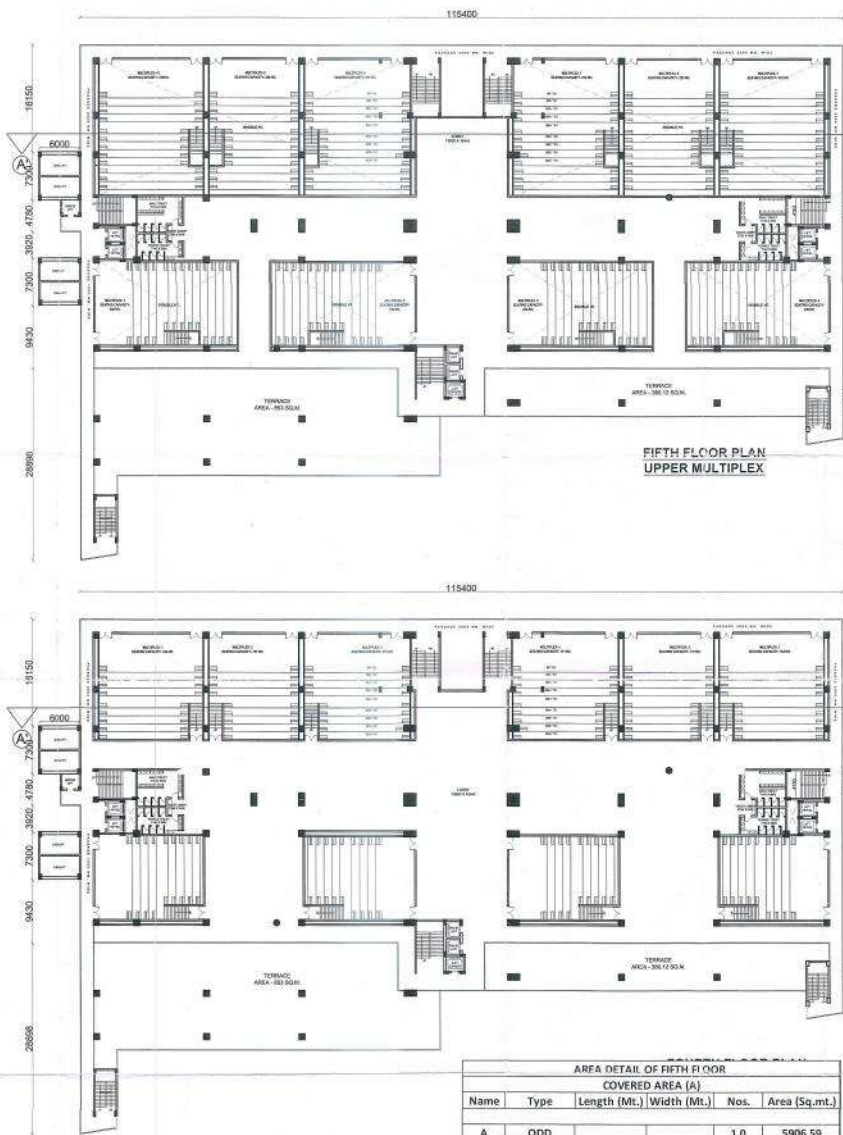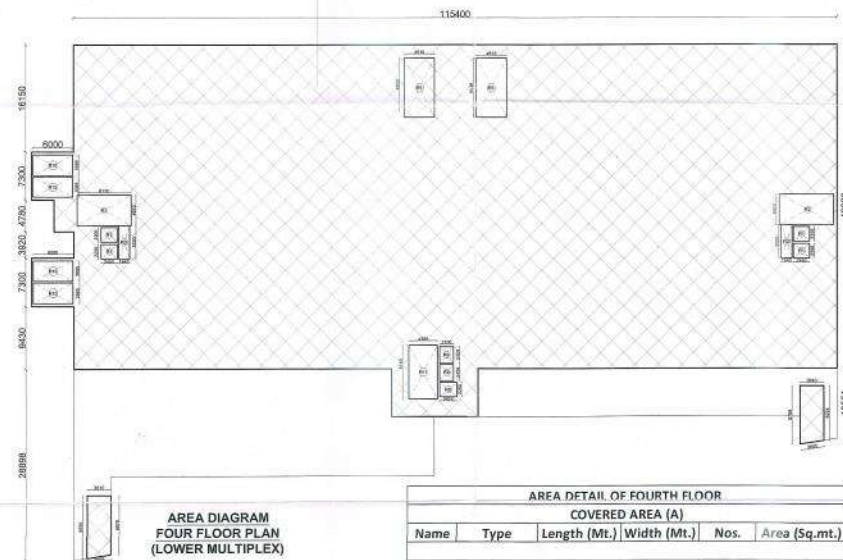

DRAWING NO.: HI-TECH/BAY-2/SUB-T6/05/07