


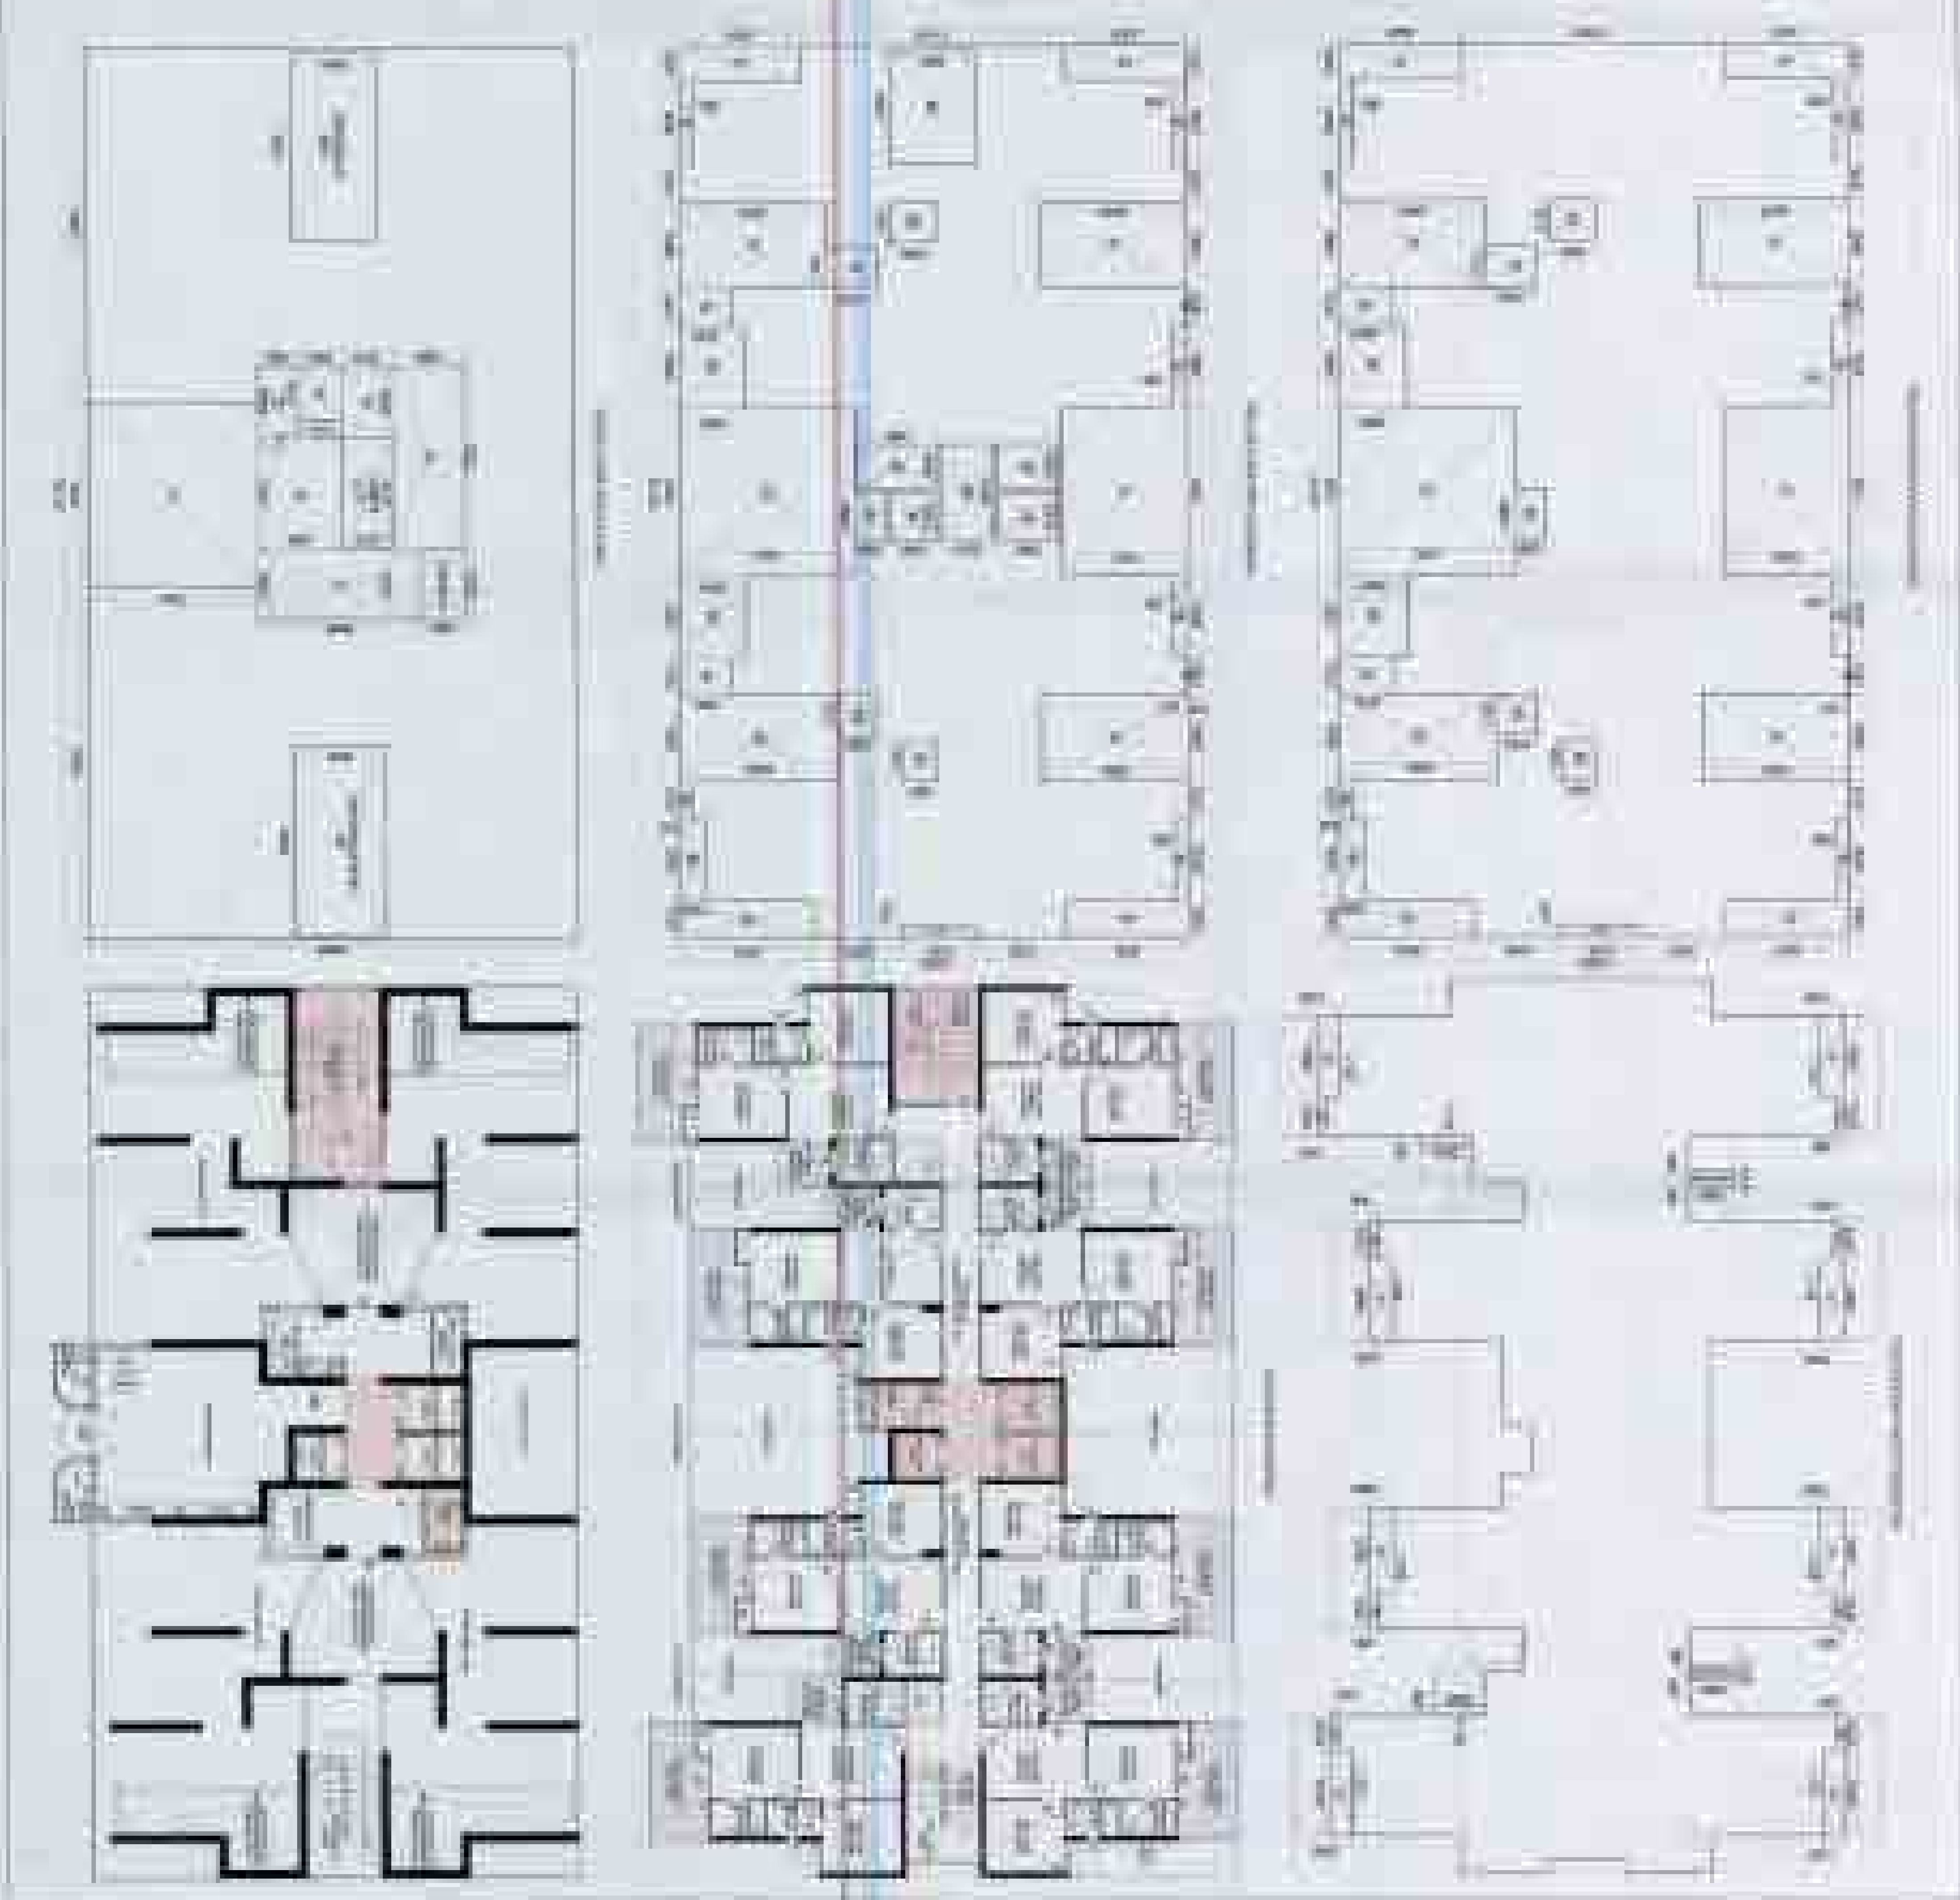

PROJECT INFORMATION		REVISIONS	
PROJECT NAME	PROJECT NO.	REVISION NO.	REVISION DESCRIPTION
PROJECT LOCATION	PROJECT DATE	REVISION DATE	REVISION BY
PROJECT OWNER	PROJECT ARCHITECT	REVISION BY	REVISION DATE
PROJECT ENGINEER	PROJECT CONTRACTOR	REVISION BY	REVISION DATE
PROJECT SCHEDULE	PROJECT BUDGET	REVISION BY	REVISION DATE
PROJECT STATUS	PROJECT PHASE	REVISION BY	REVISION DATE
PROJECT TEAM	PROJECT CONTACT	REVISION BY	REVISION DATE
PROJECT DESCRIPTION	PROJECT SCOPE	REVISION BY	REVISION DATE
PROJECT OBJECTIVES	PROJECT DELIVERABLES	REVISION BY	REVISION DATE
PROJECT RISKS	PROJECT CHALLENGES	REVISION BY	REVISION DATE
PROJECT OPPORTUNITIES	PROJECT BENEFITS	REVISION BY	REVISION DATE
PROJECT CONSTRAINTS	PROJECT LIMITATIONS	REVISION BY	REVISION DATE
PROJECT ASSUMPTIONS	PROJECT PRELIMINARY DESIGN	REVISION BY	REVISION DATE
PROJECT NEXT STEPS	PROJECT NEXT ACTIONS	REVISION BY	REVISION DATE


PROYECTO: [Illegible]







FECHA: [Illegible]

HOJA: [Illegible]

LEGENDA:





- [Illegible]
- [Illegible]
- [Illegible]
- [Illegible]

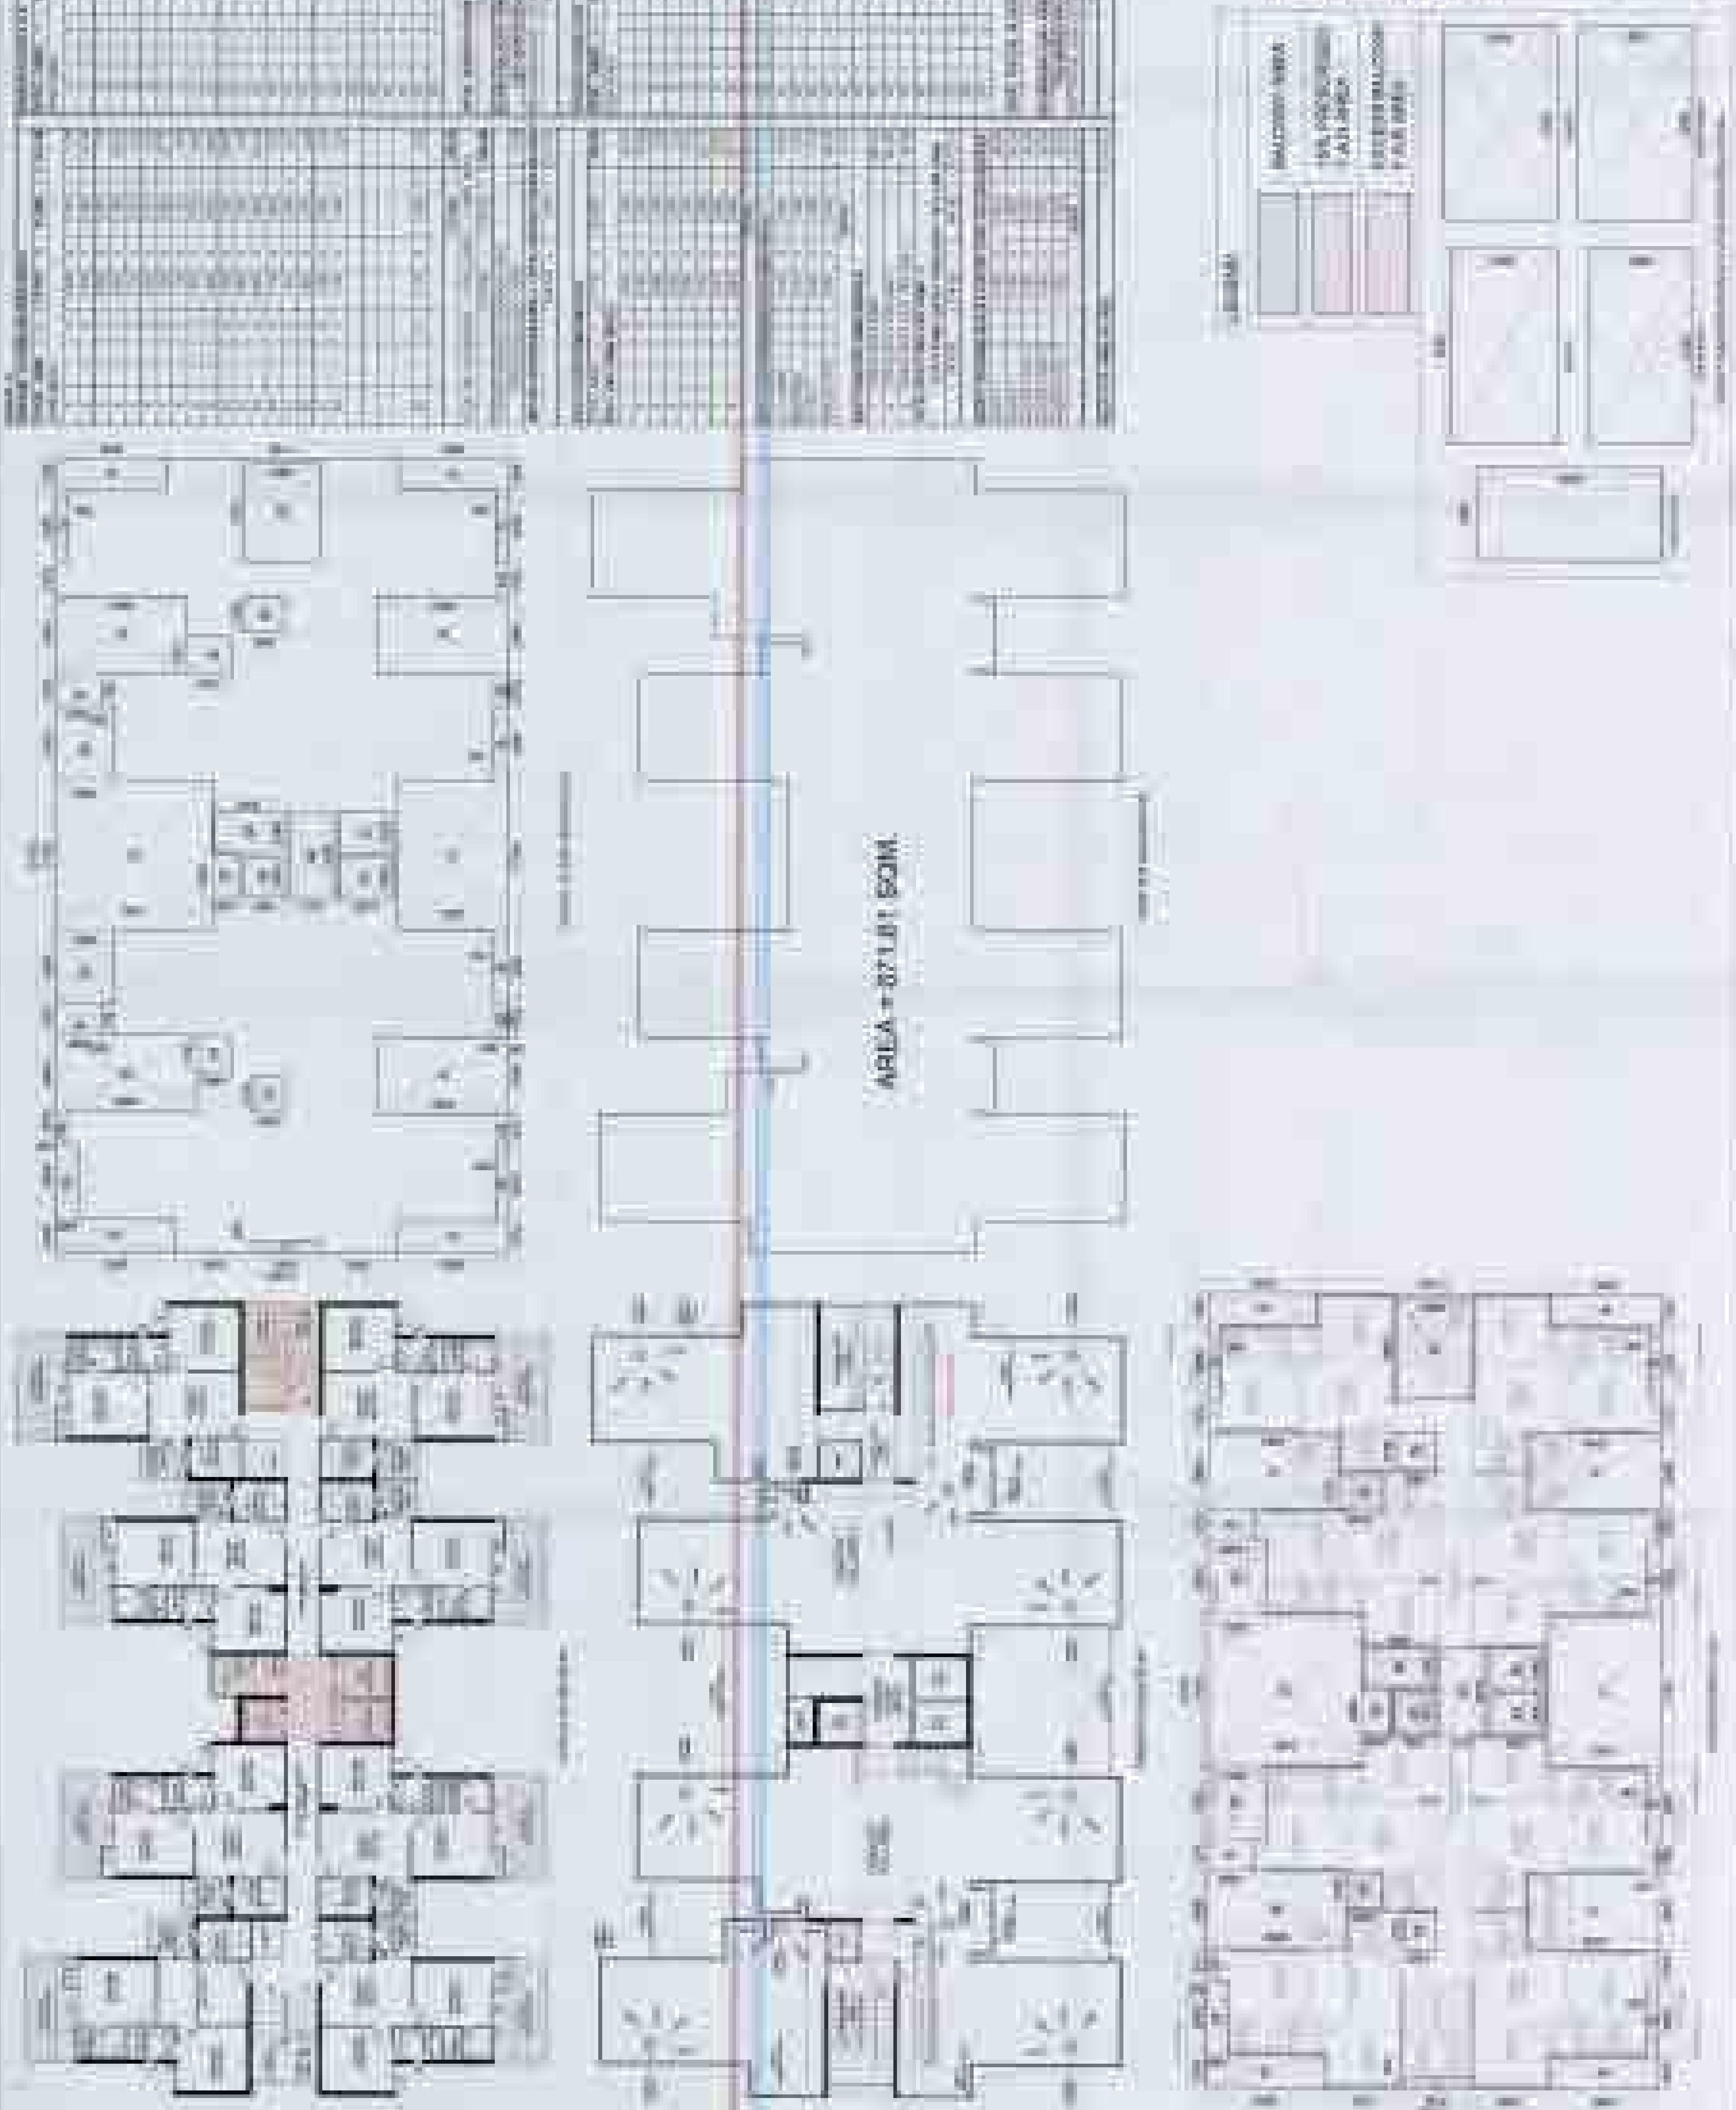

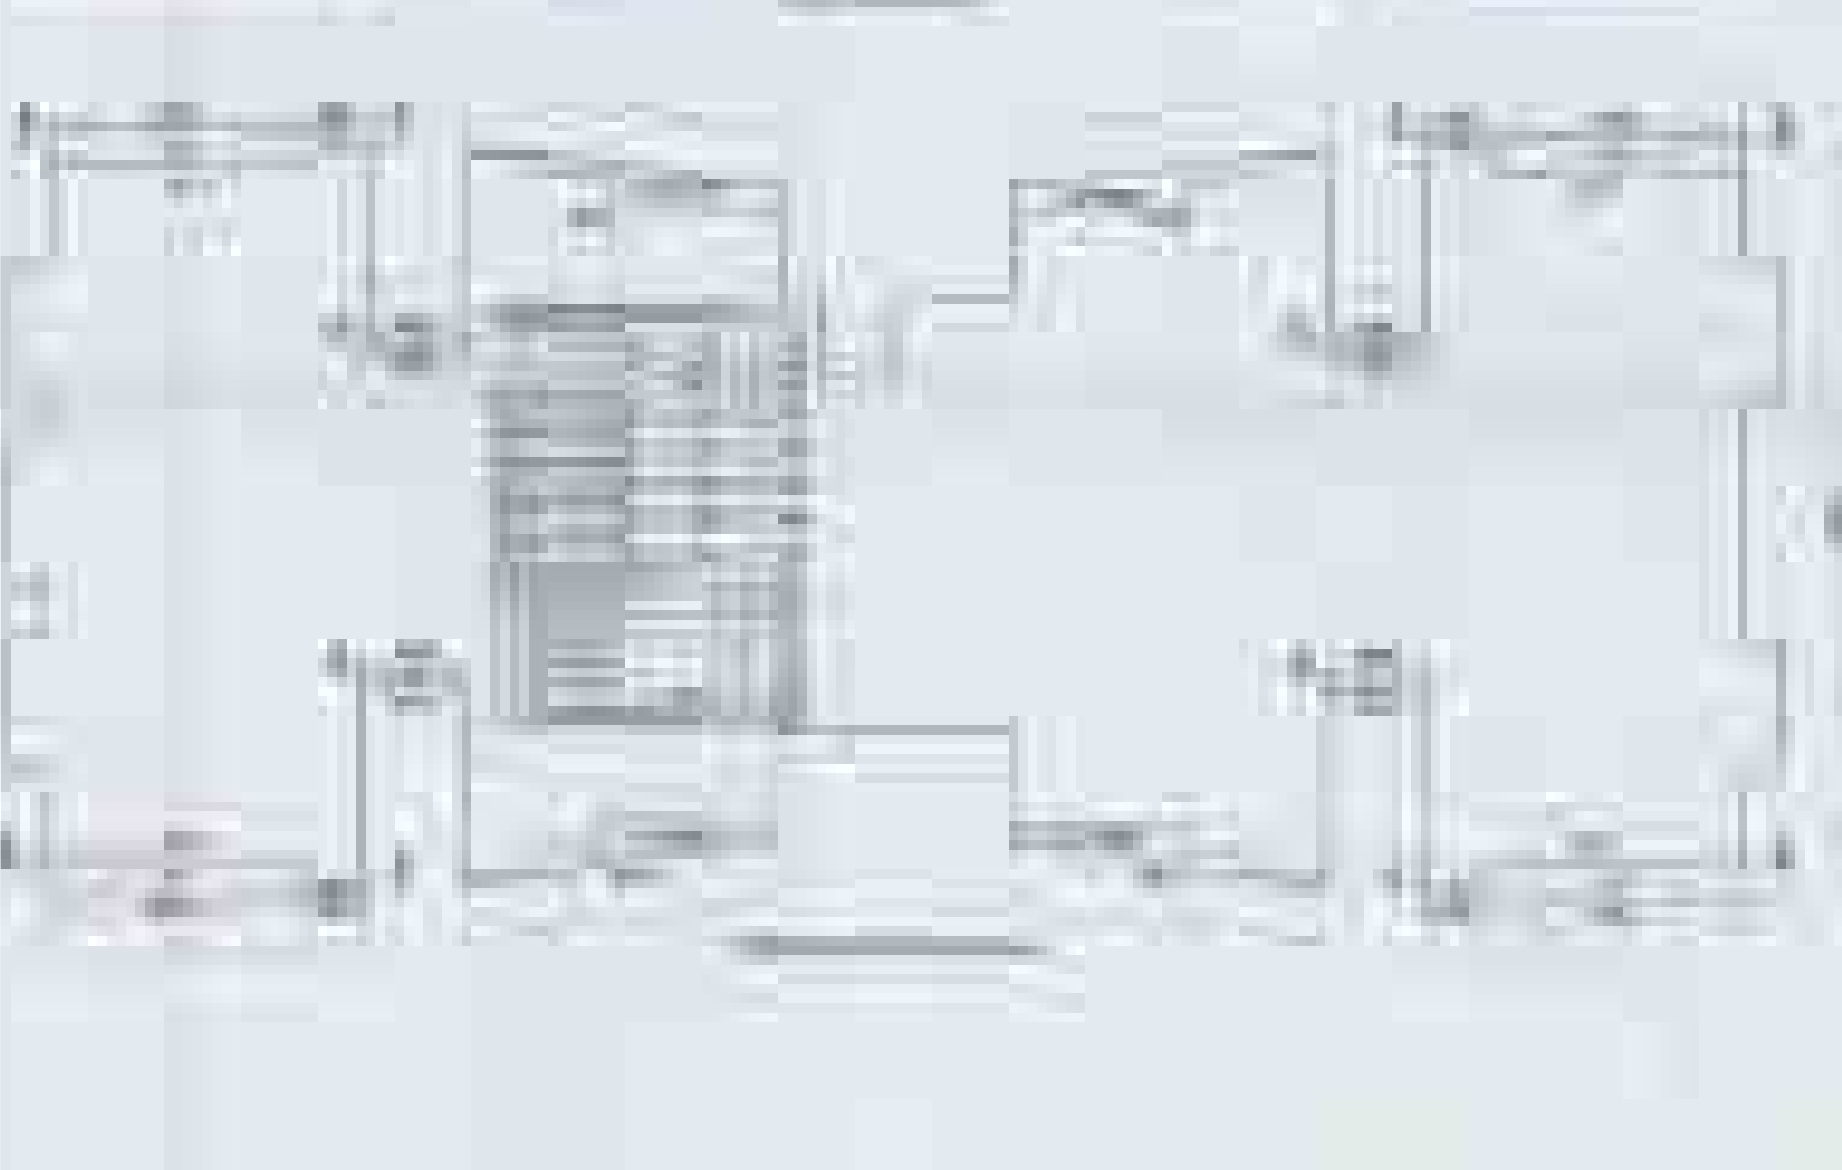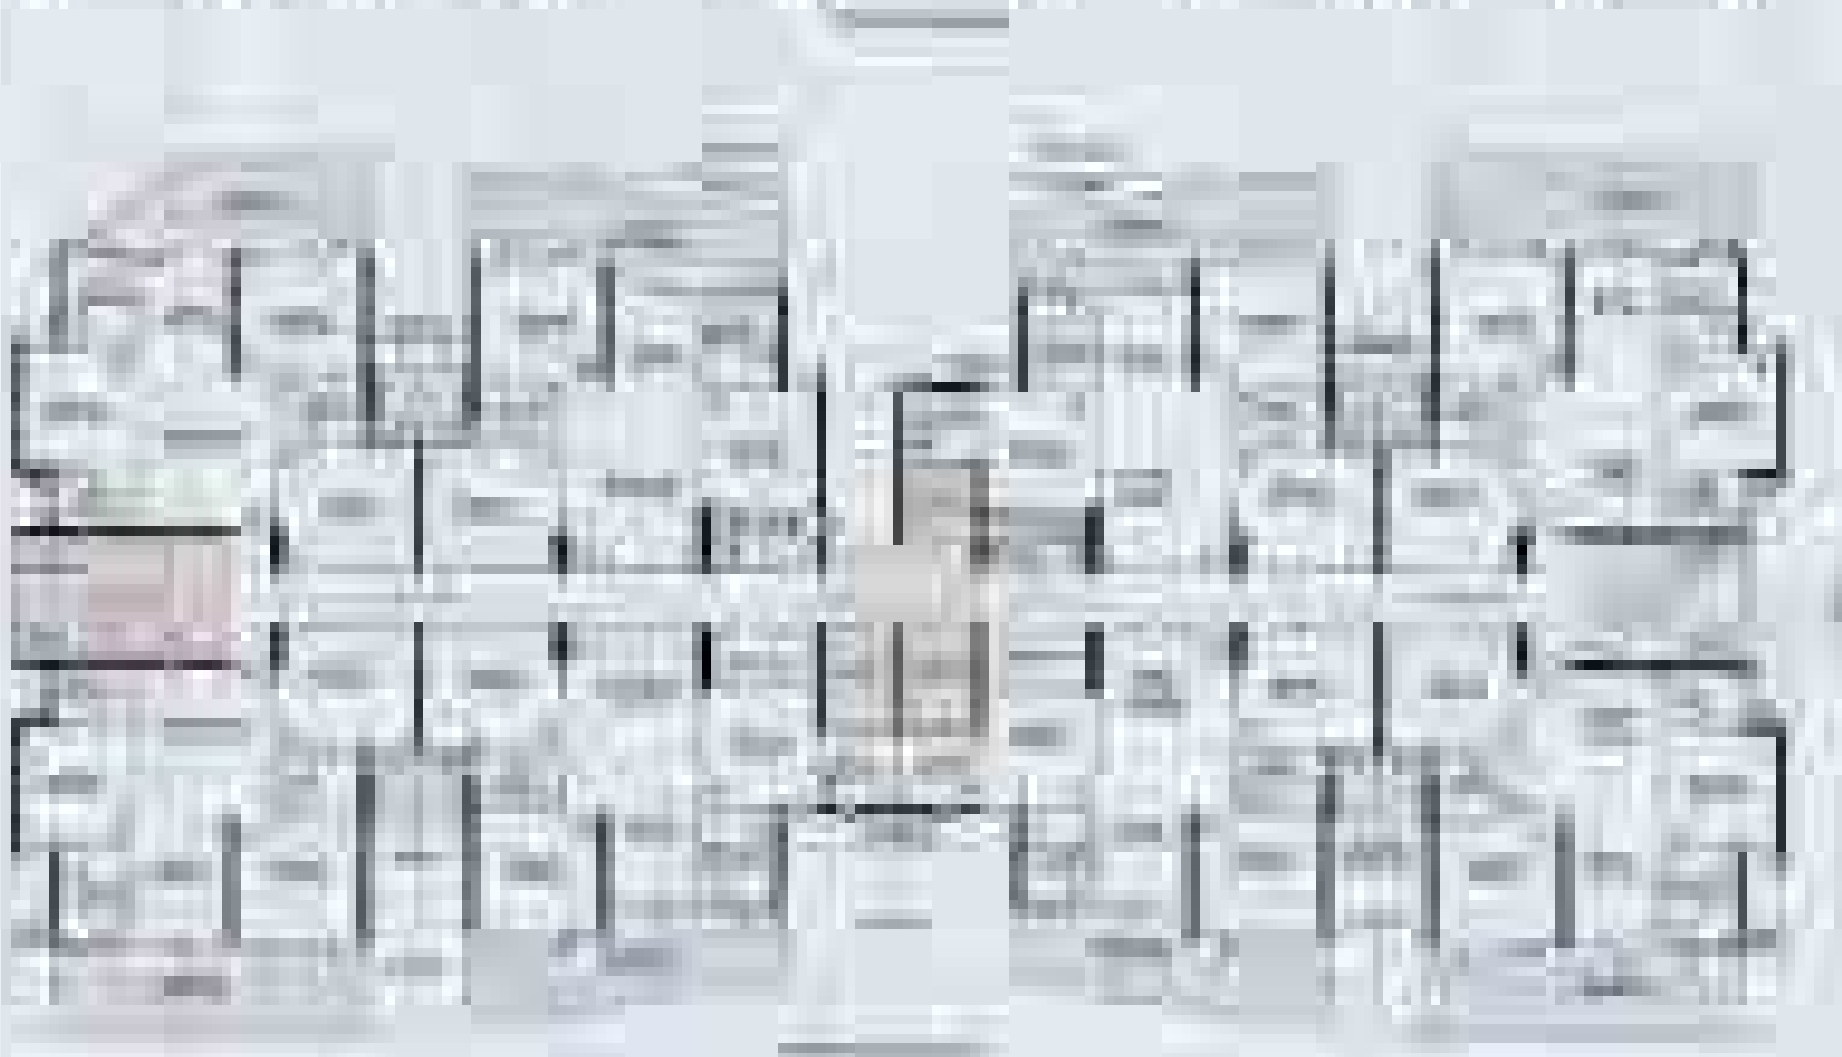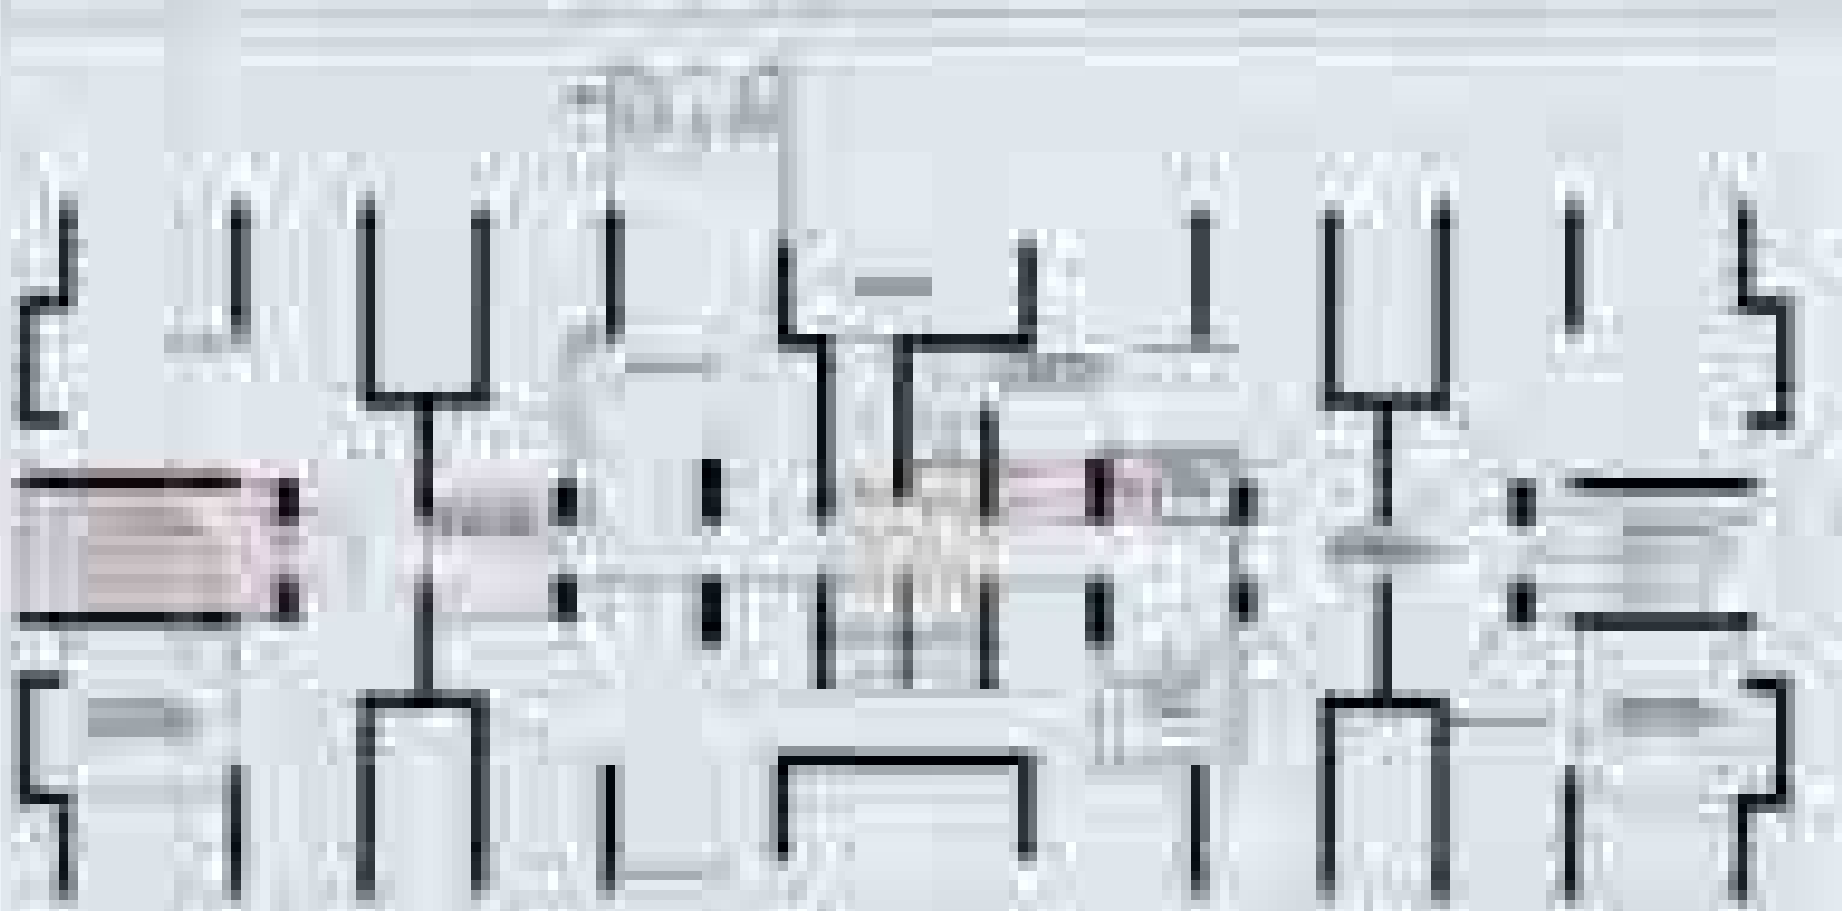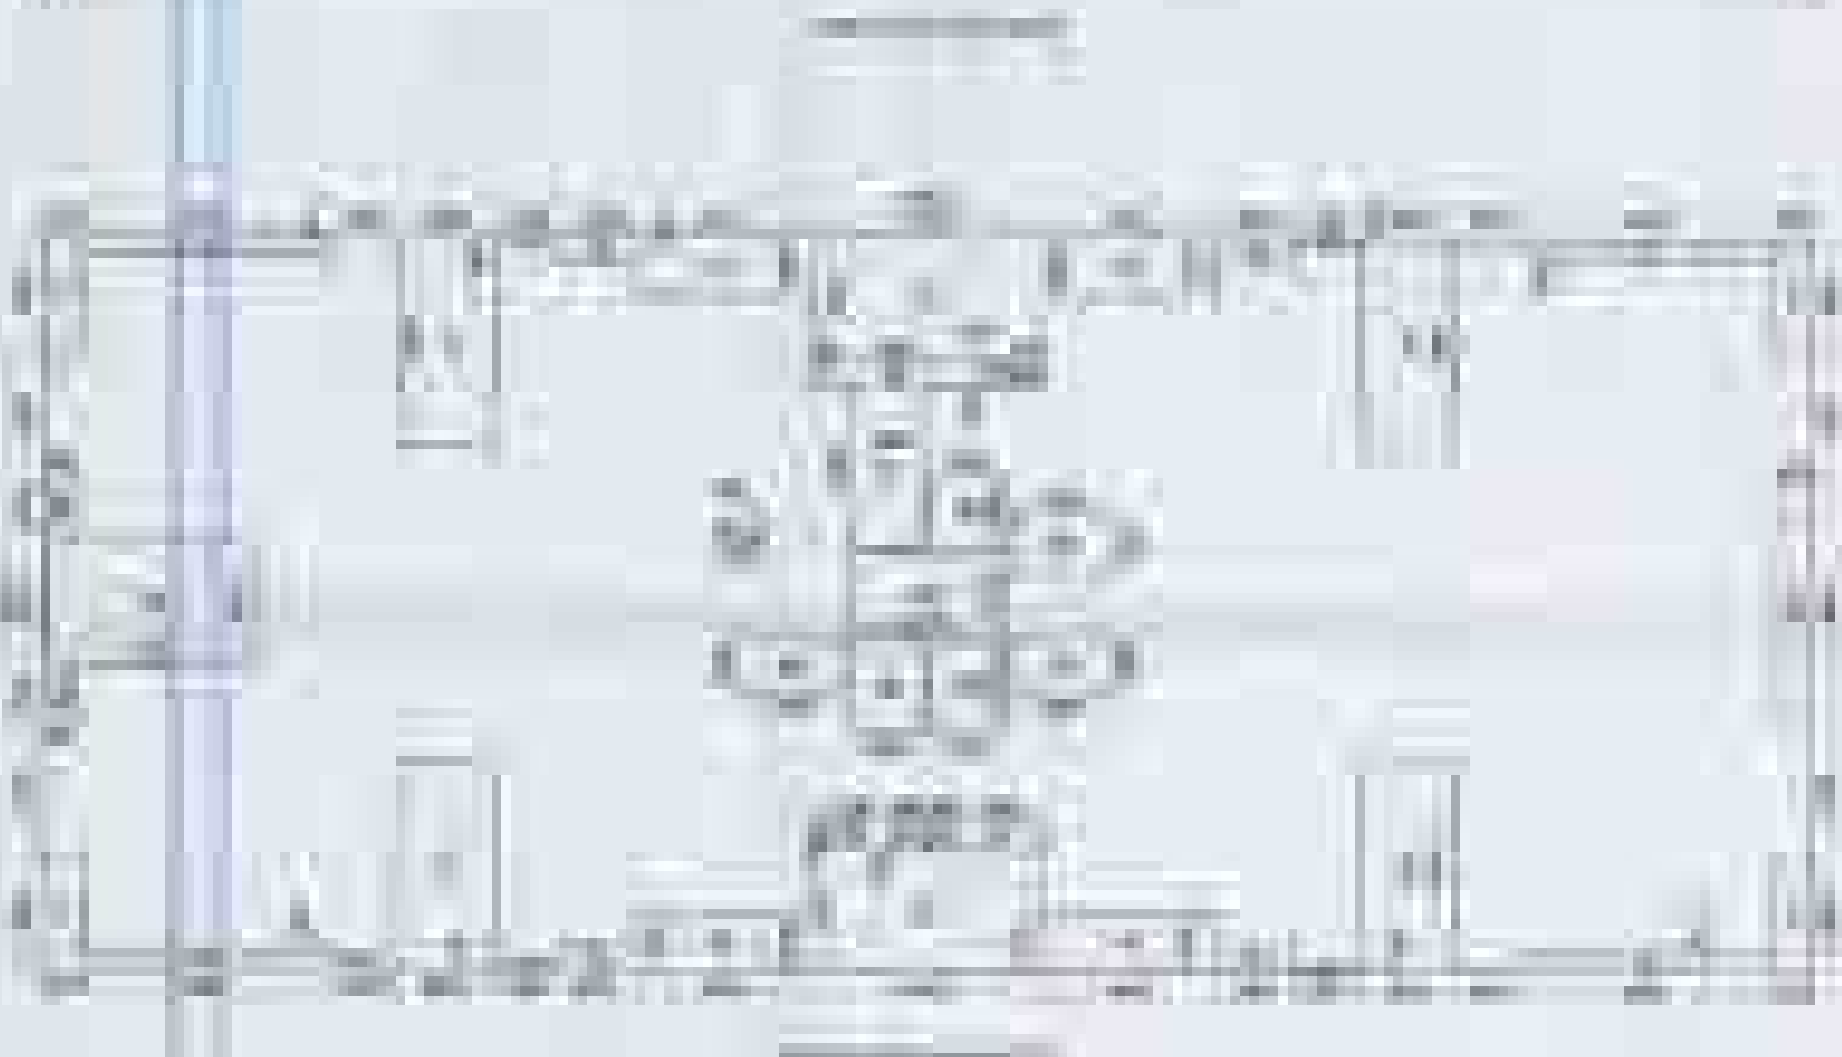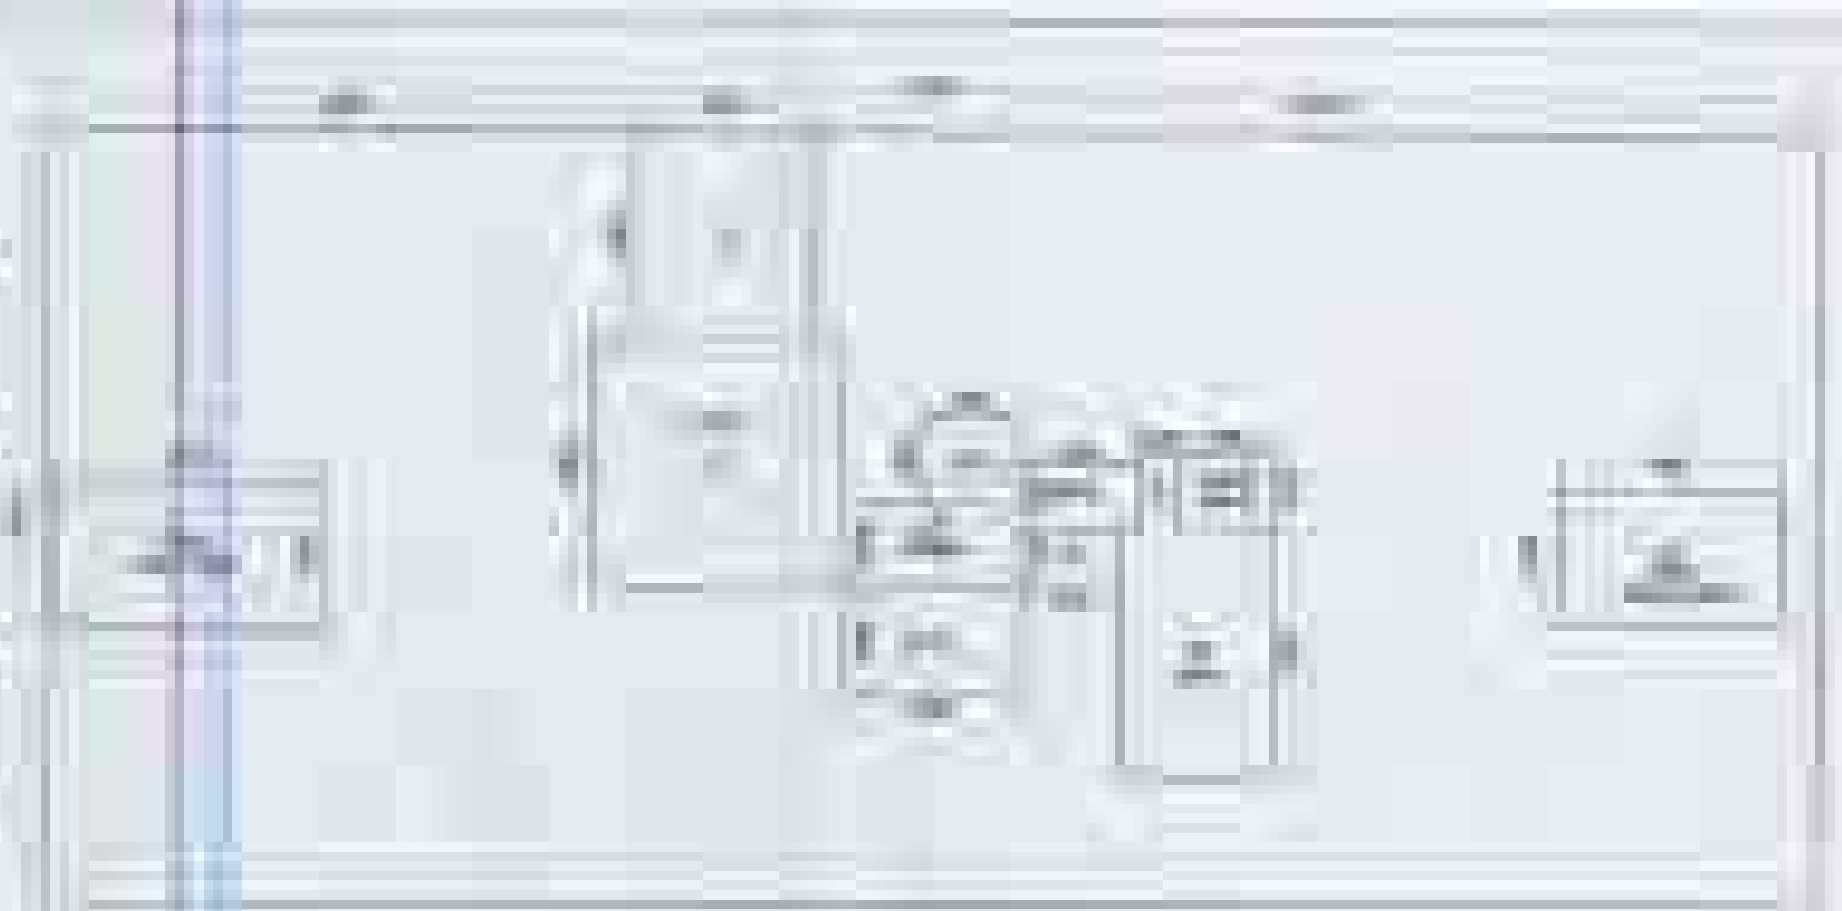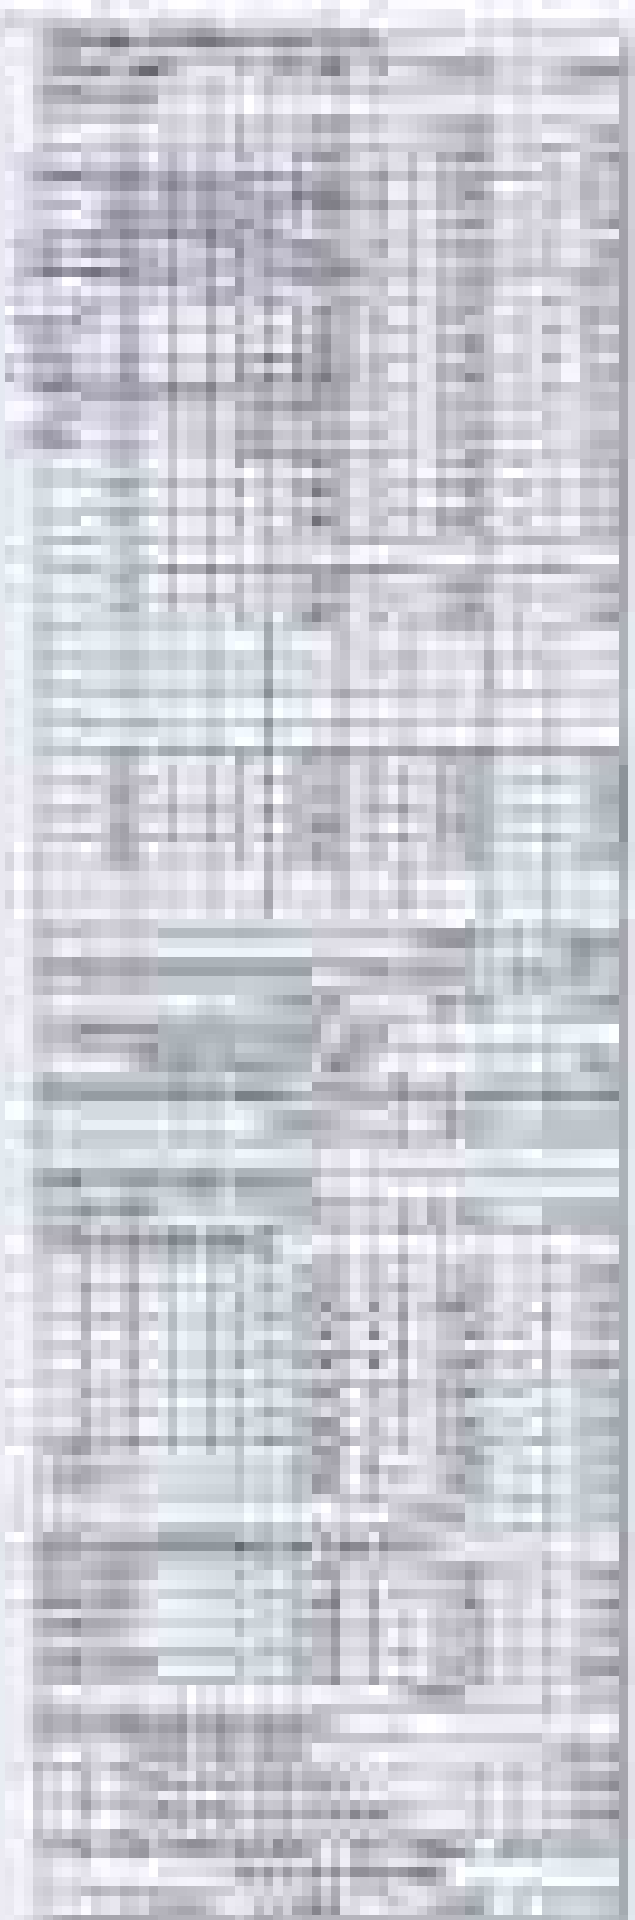

Room No.	Room Name	Area (sq. ft.)	Volume (cu. ft.)	Notes
101	Office	120	3600	
102	Office	120	3600	
Room No.	Room Name	Area (sq. ft.)	Volume (cu. ft.)	Notes
201	Office	120	3600	
202	Office	120	3600	
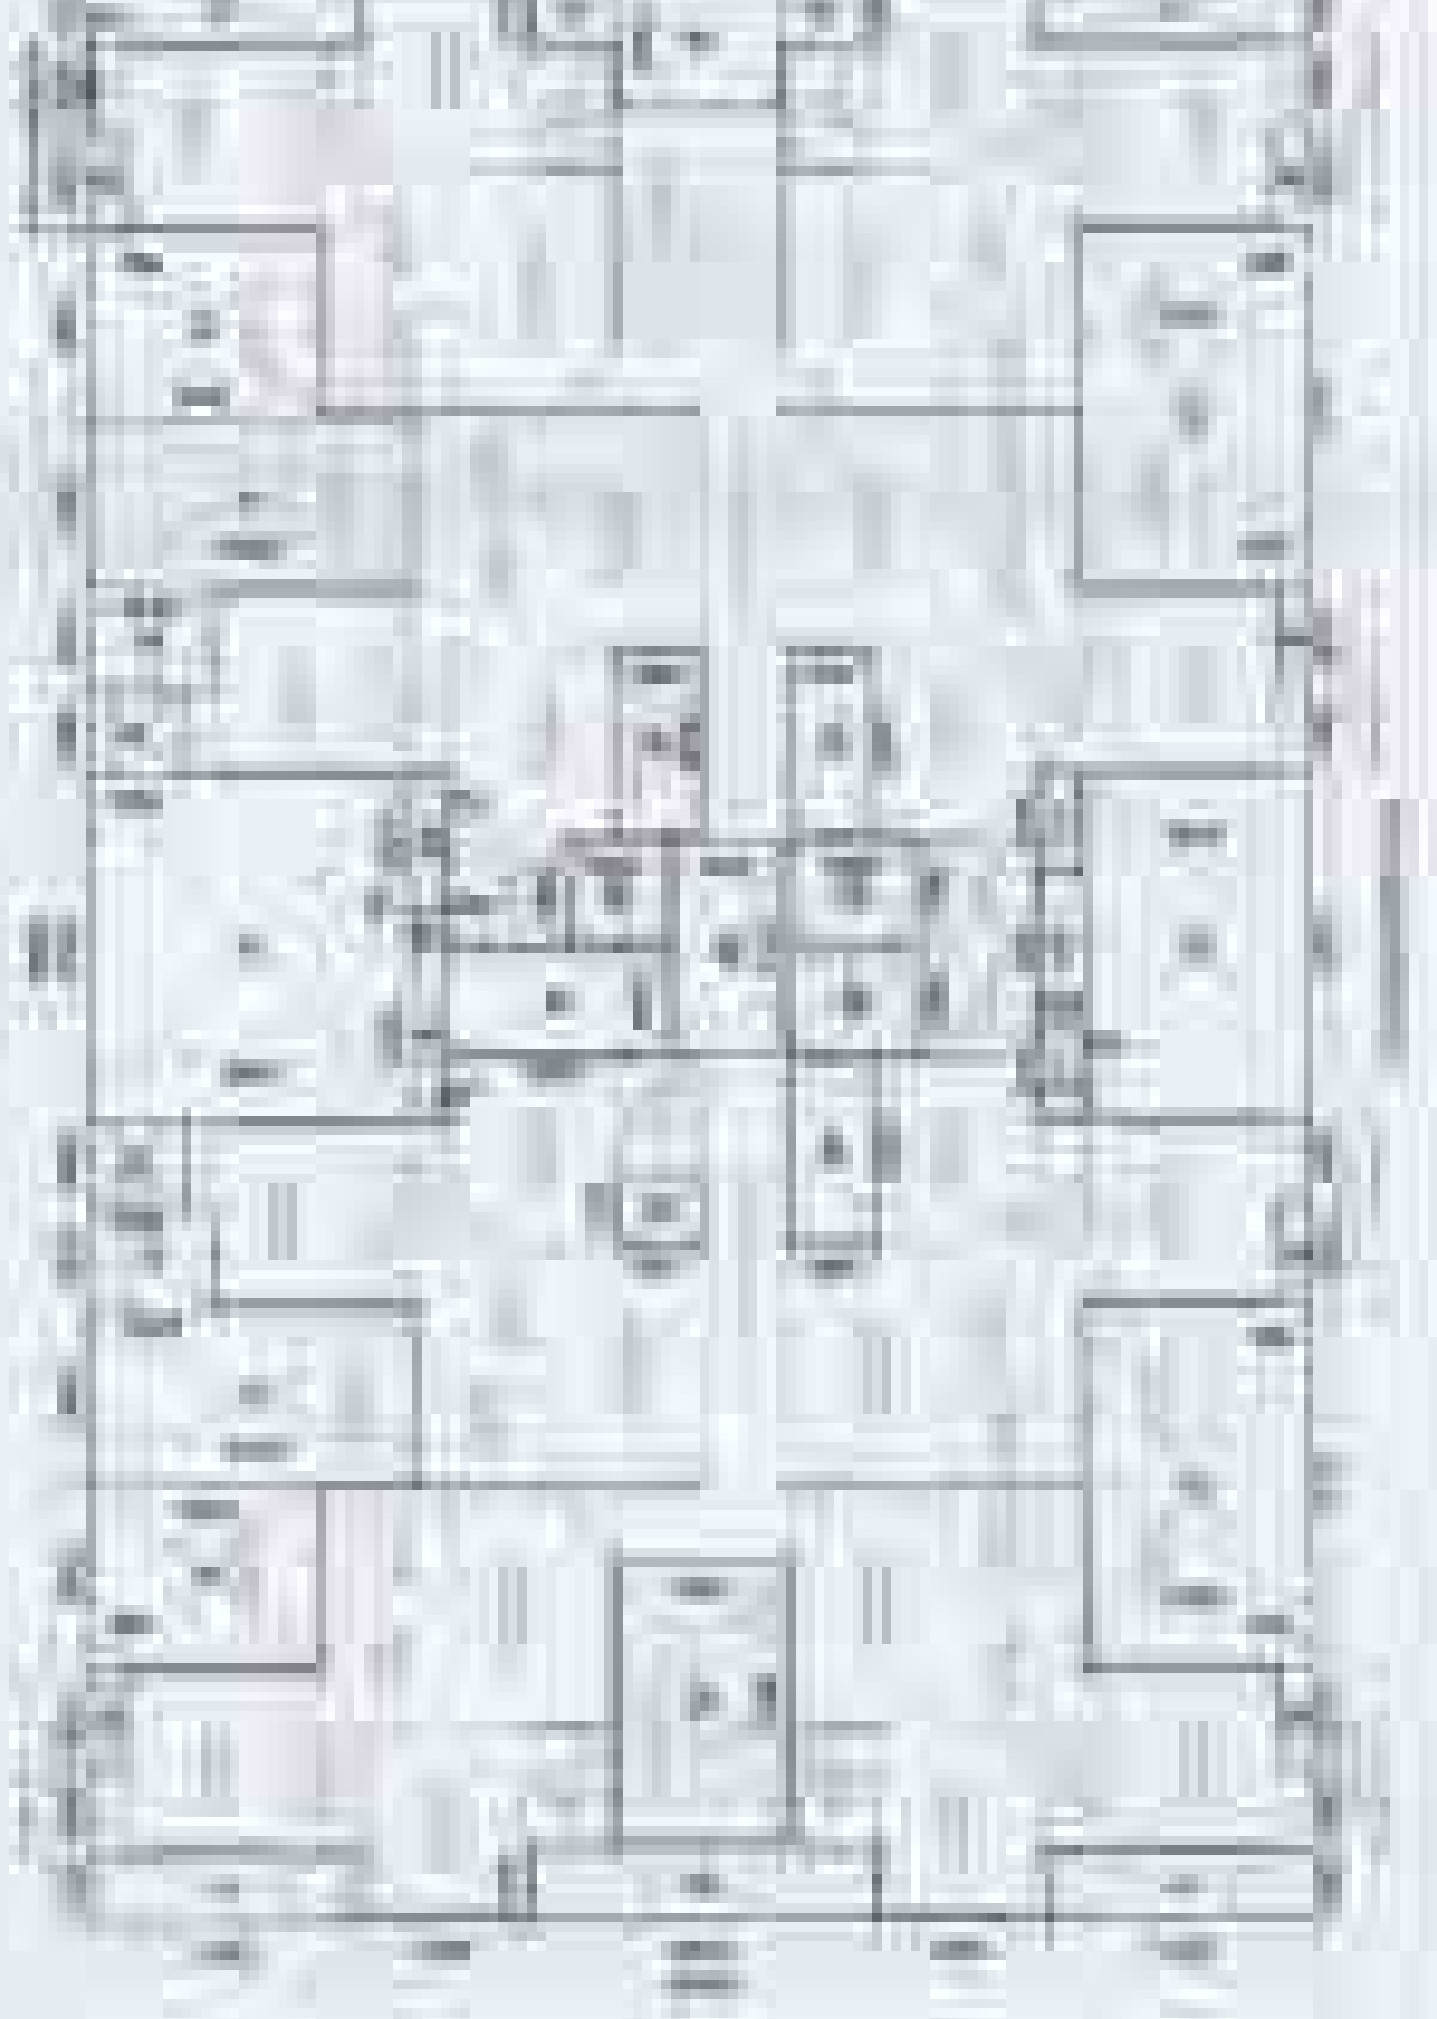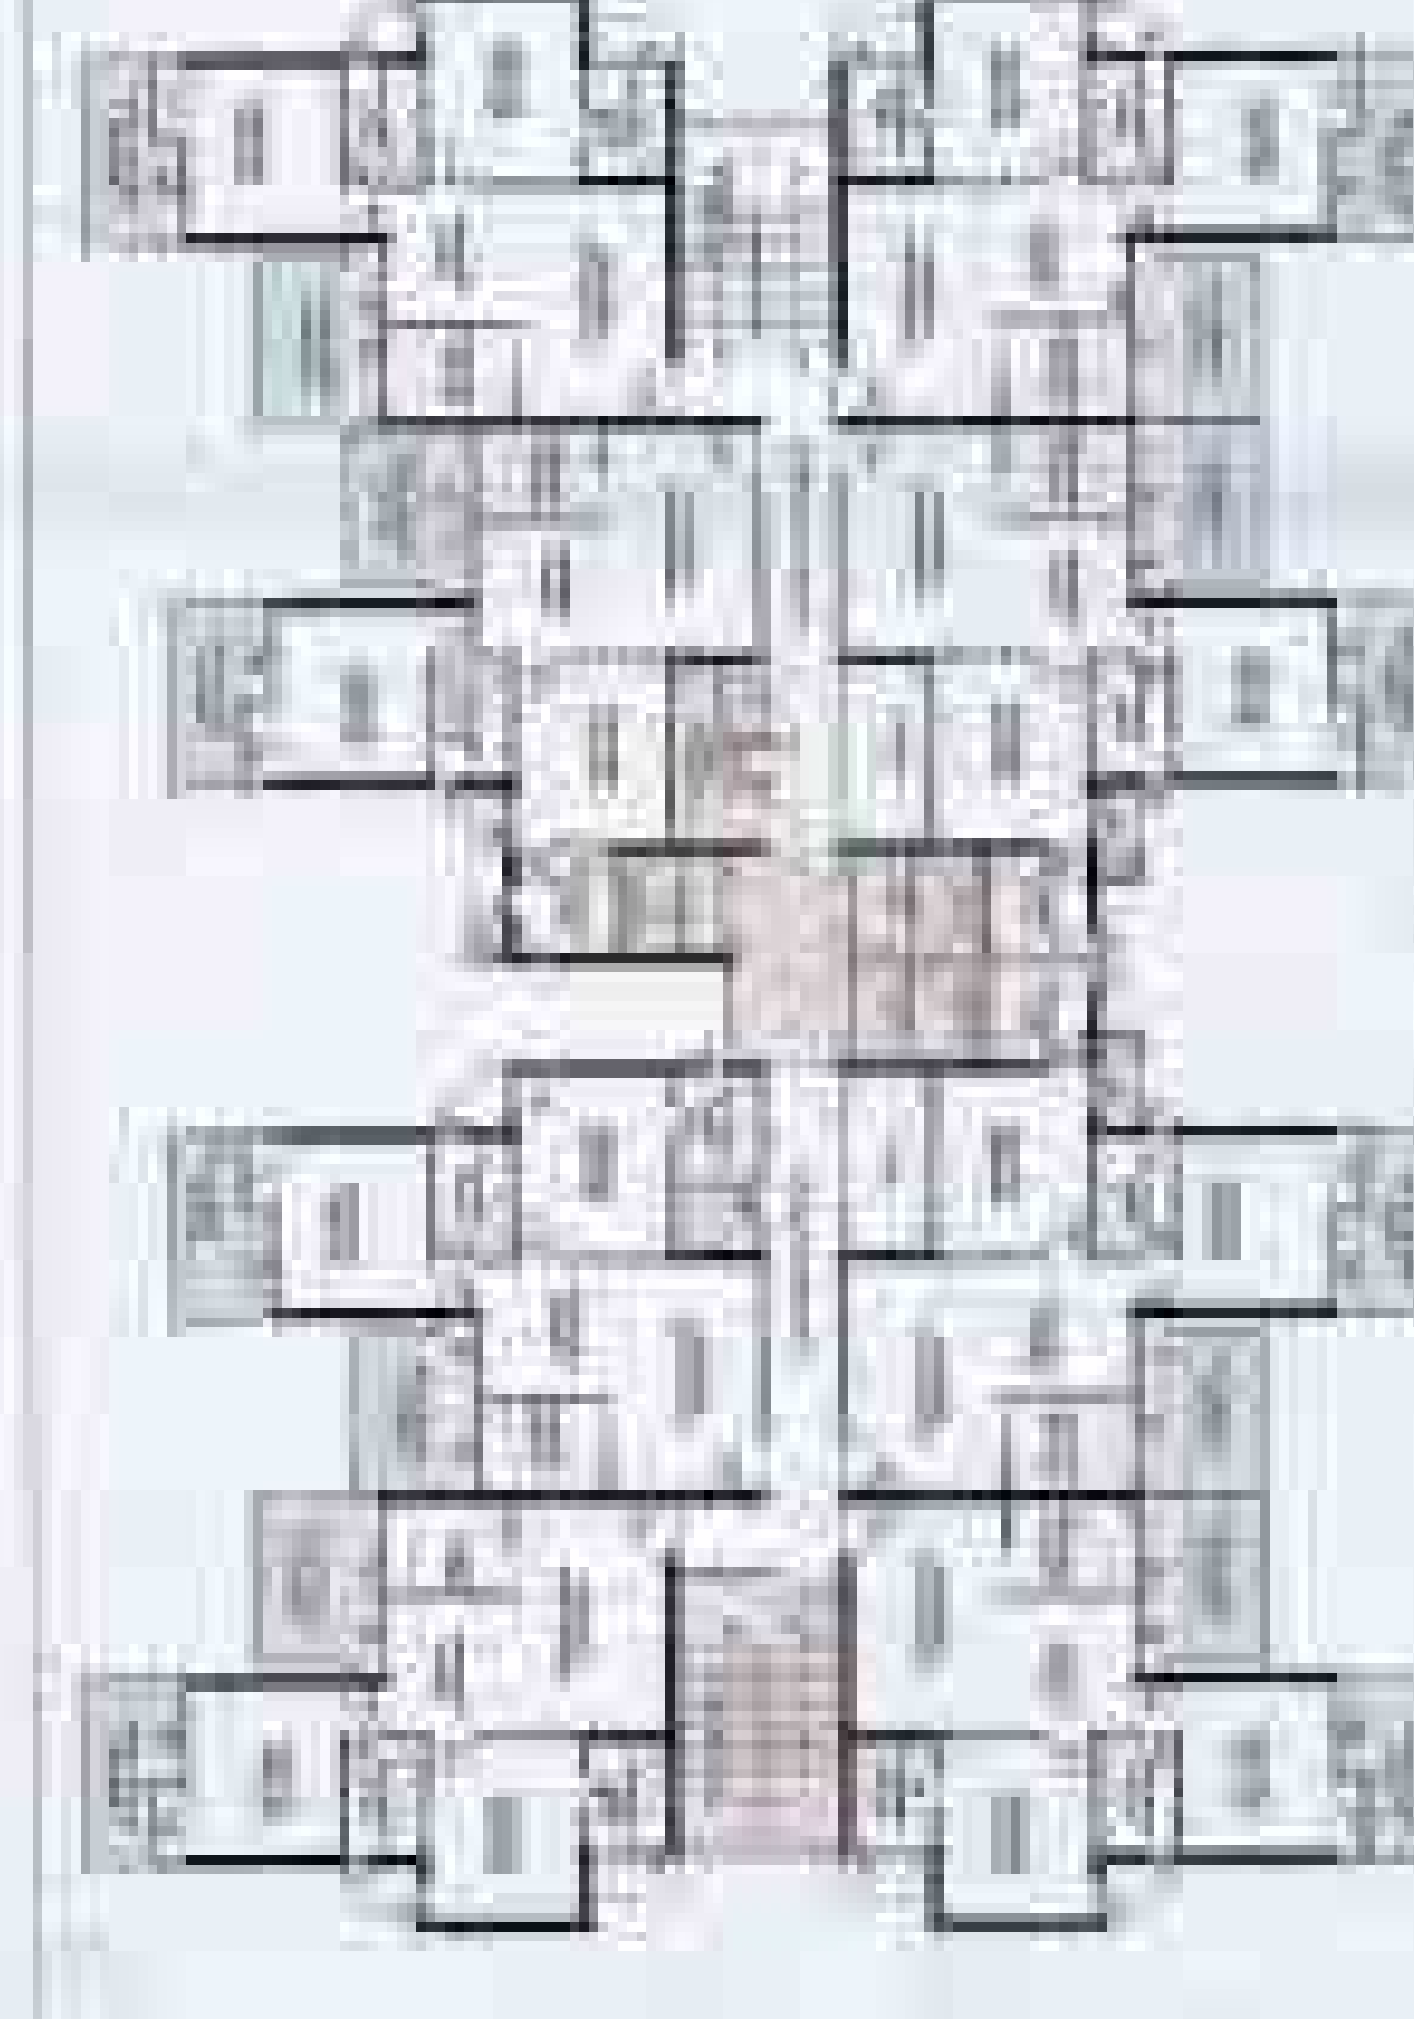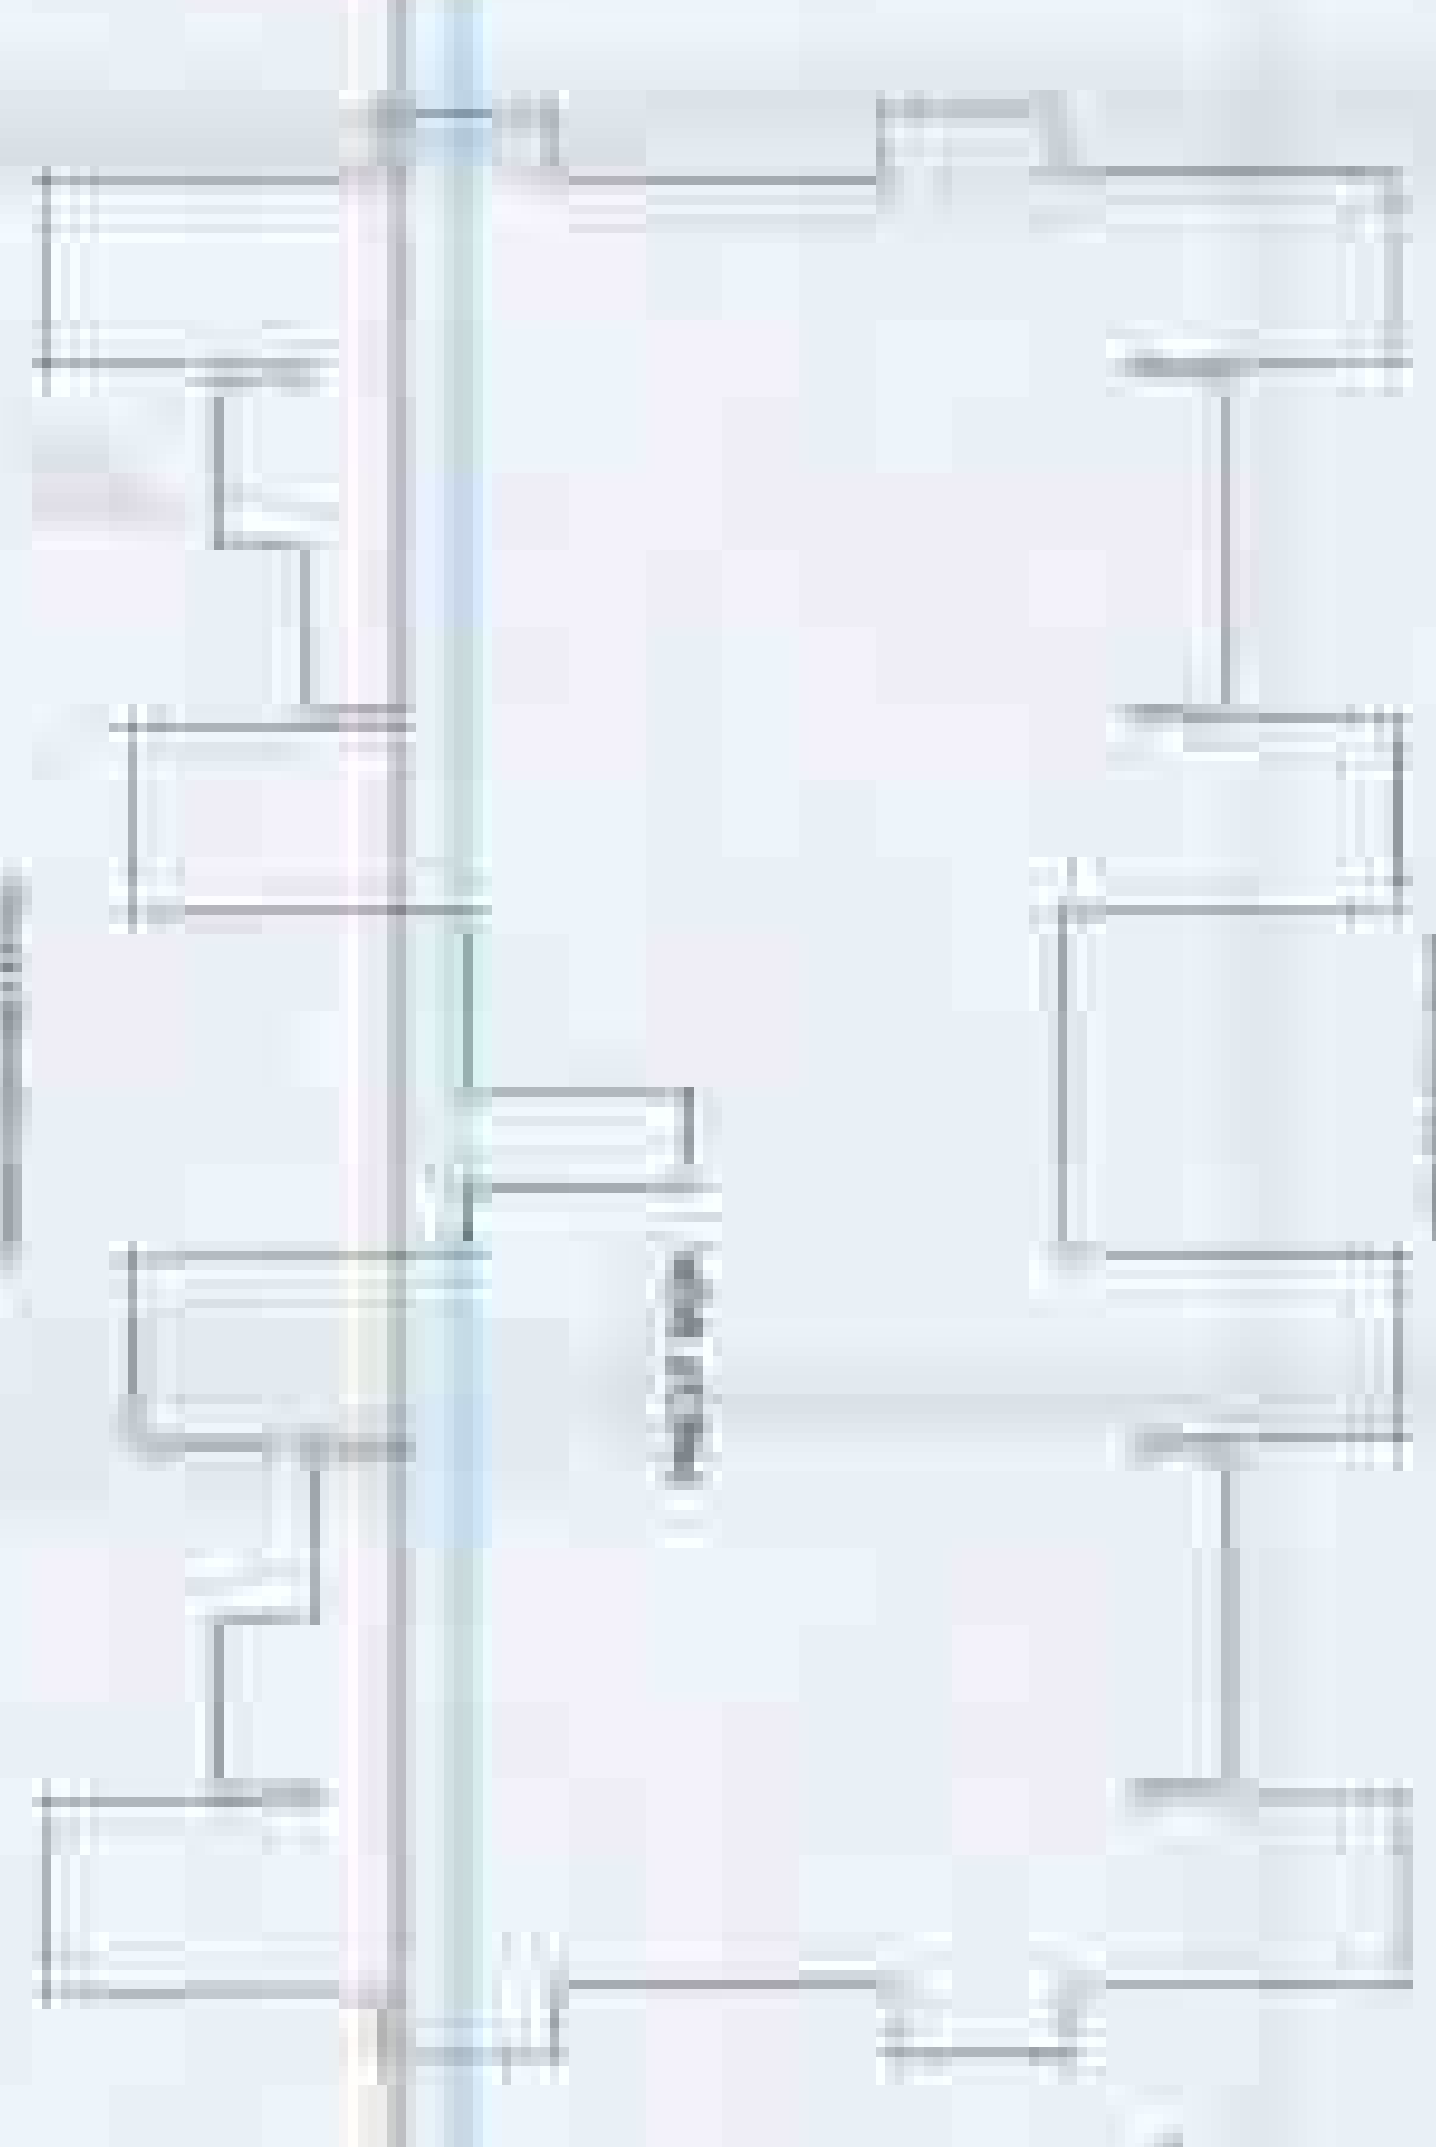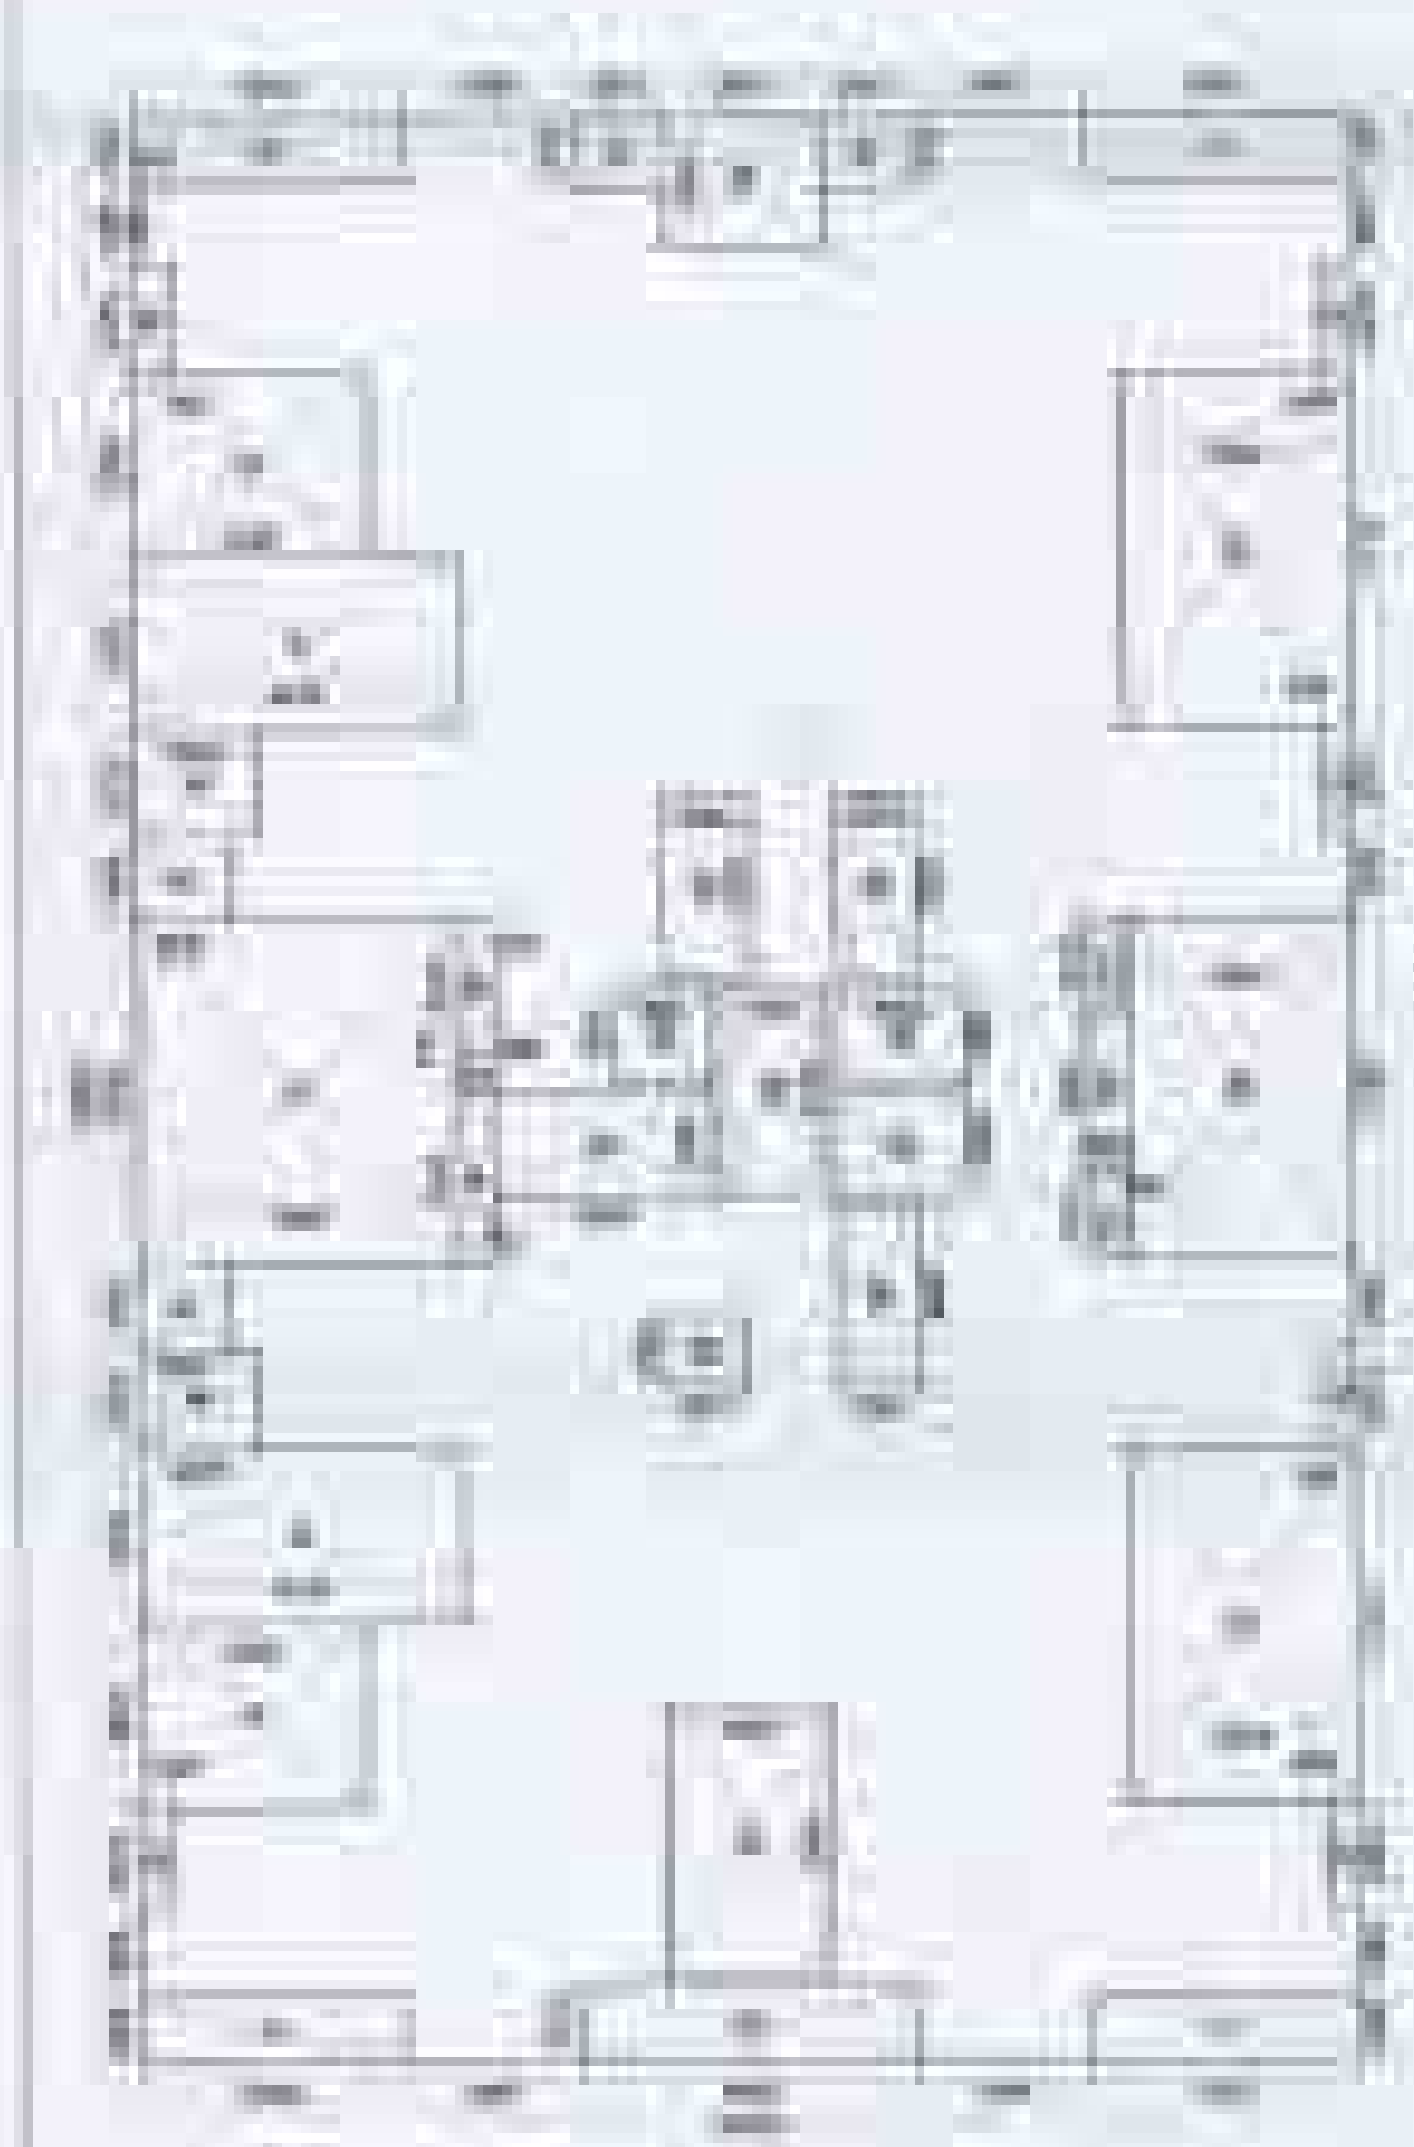





Drawings prepared by: **John Doe**
 Date: **10/10/2023**
 Project: **Office Building Renovation**
 Scale: **1/8" = 1'-0"**
 Sheet: **1 of 1**

Checked by: **John Doe**
 Date: **10/10/2023**
 Project: **Office Building Renovation**
 Scale: **1/8" = 1'-0"**
 Sheet: **1 of 1**

Approved by: **John Doe**
 Date: **10/10/2023**
 Project: **Office Building Renovation**
 Scale: **1/8" = 1'-0"**
 Sheet: **1 of 1**

Room No.	Room Name	Area (sq. ft.)	Volume (cu. ft.)	Notes
701	Office	120	3600	
702	Office	120	3600	
Room No.	Room Name	Area (sq. ft.)	Volume (cu. ft.)
101	Office	120	3600
102	Office	120	3600
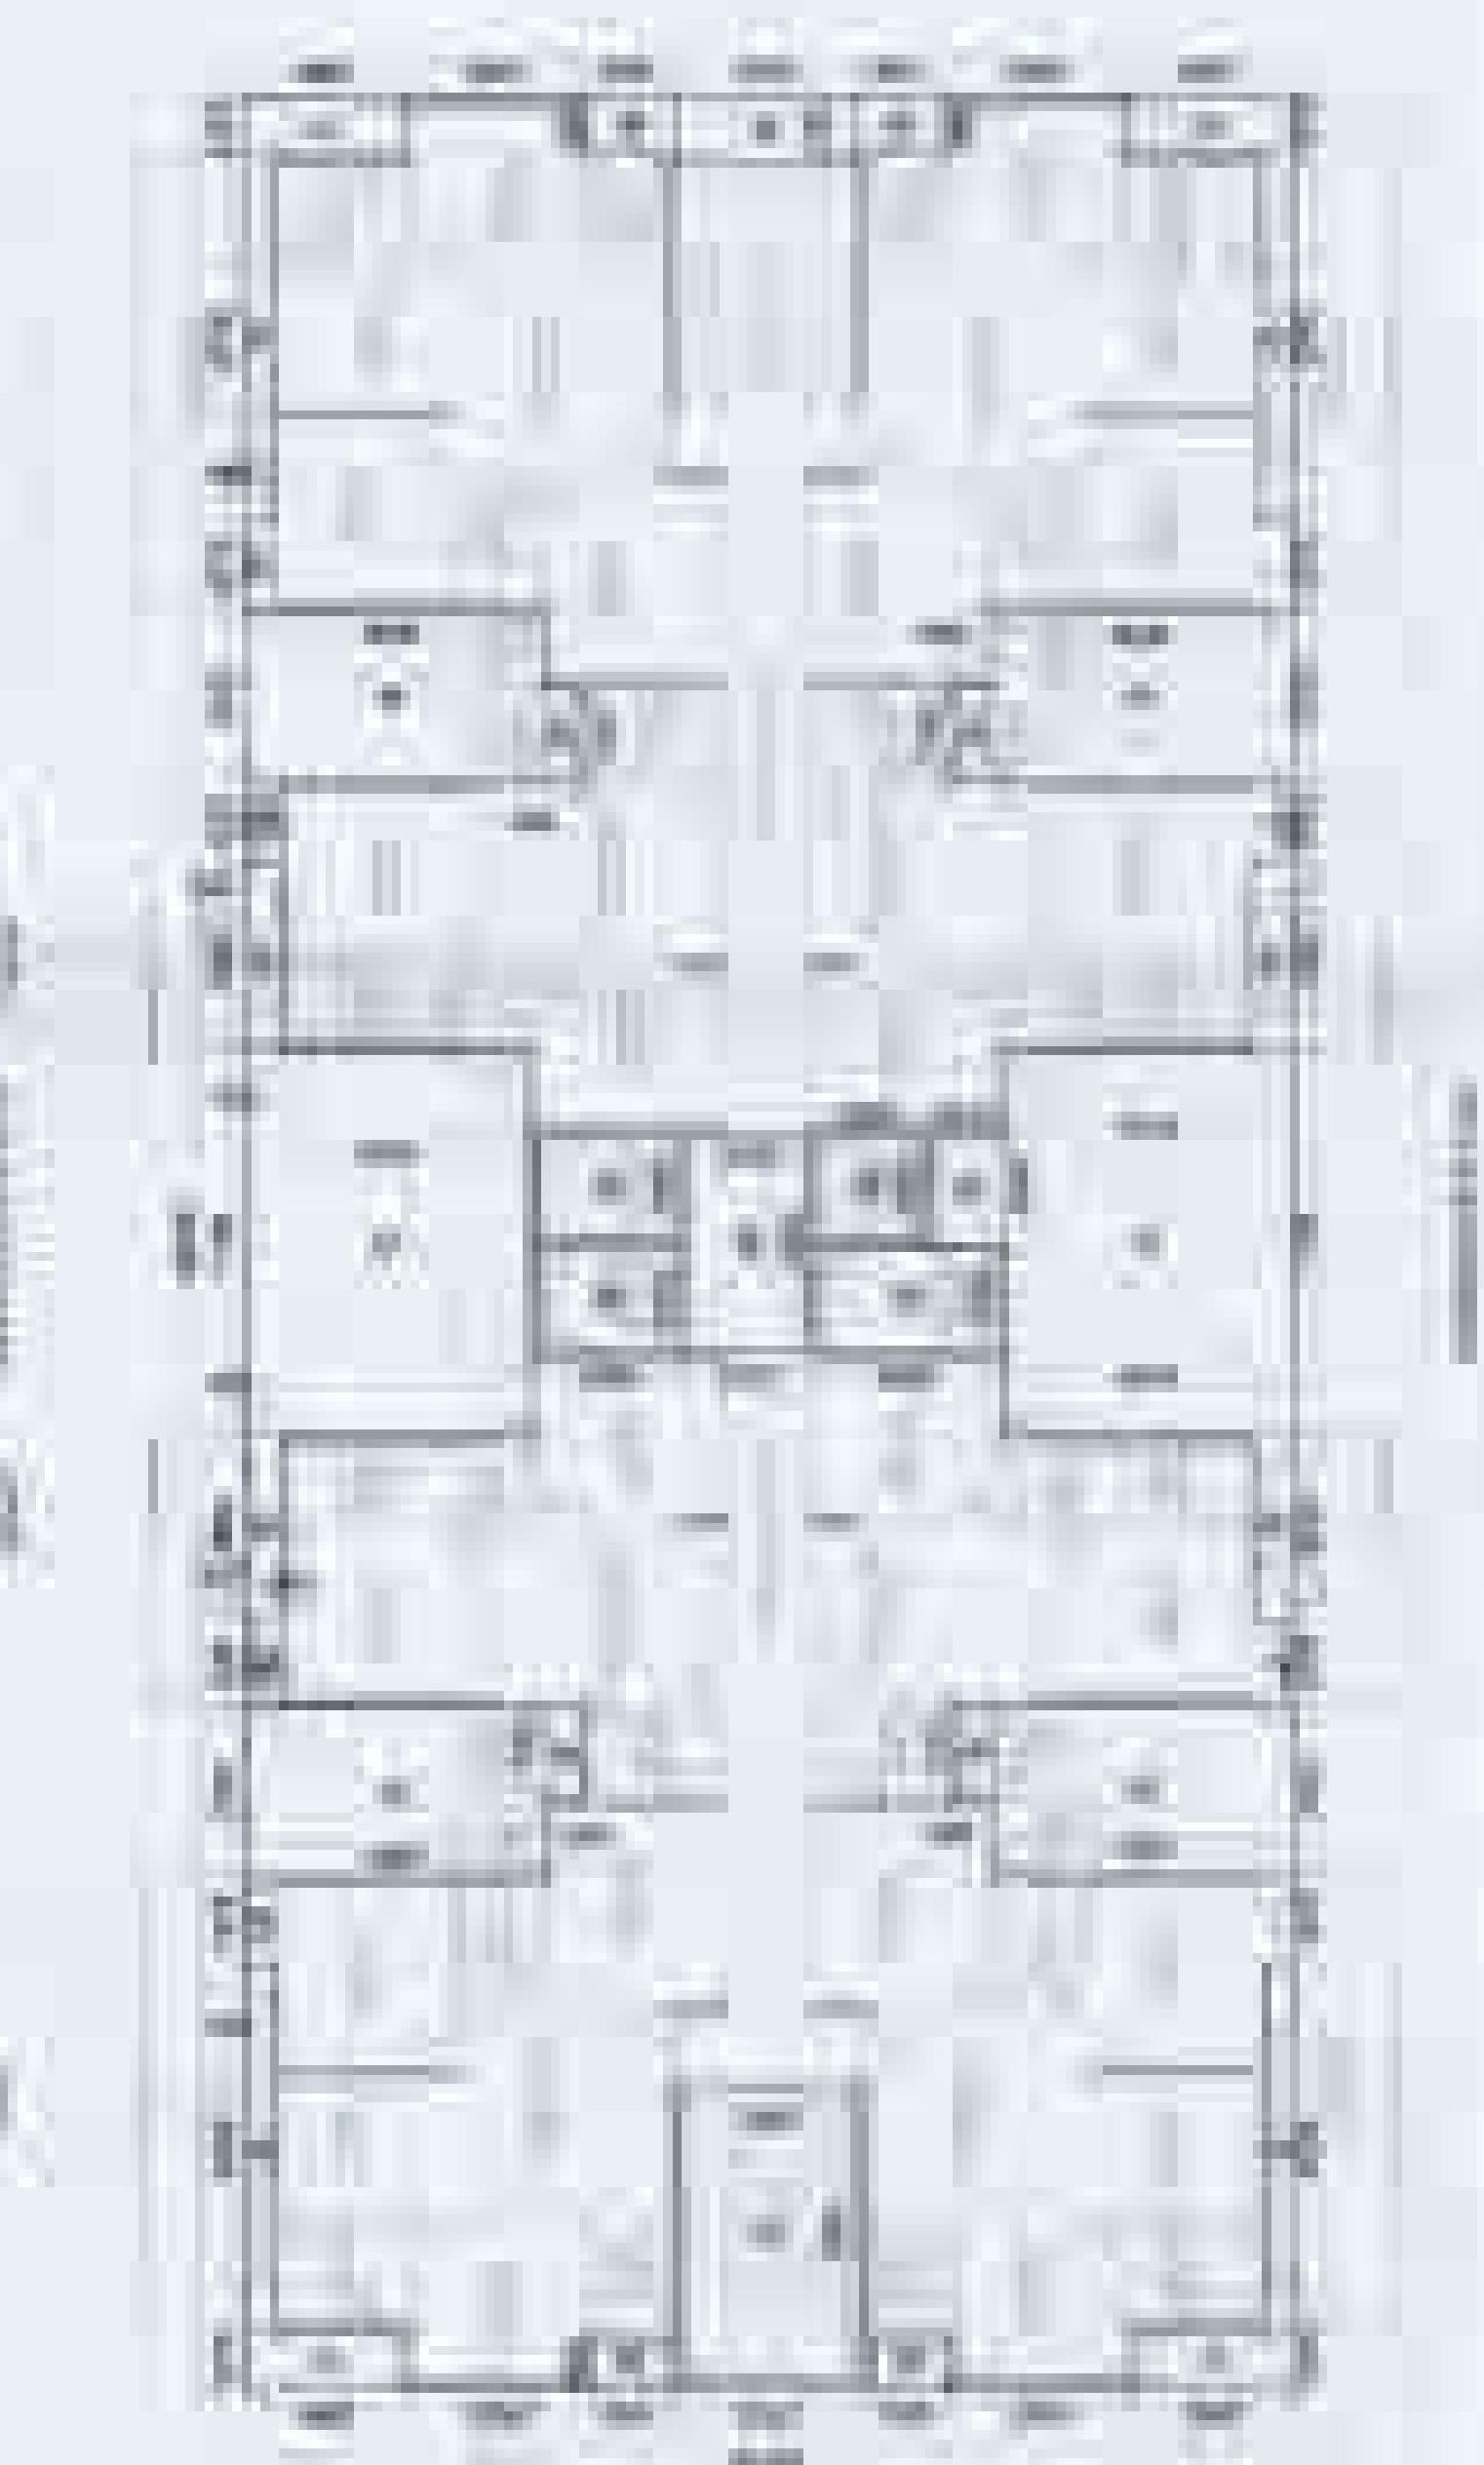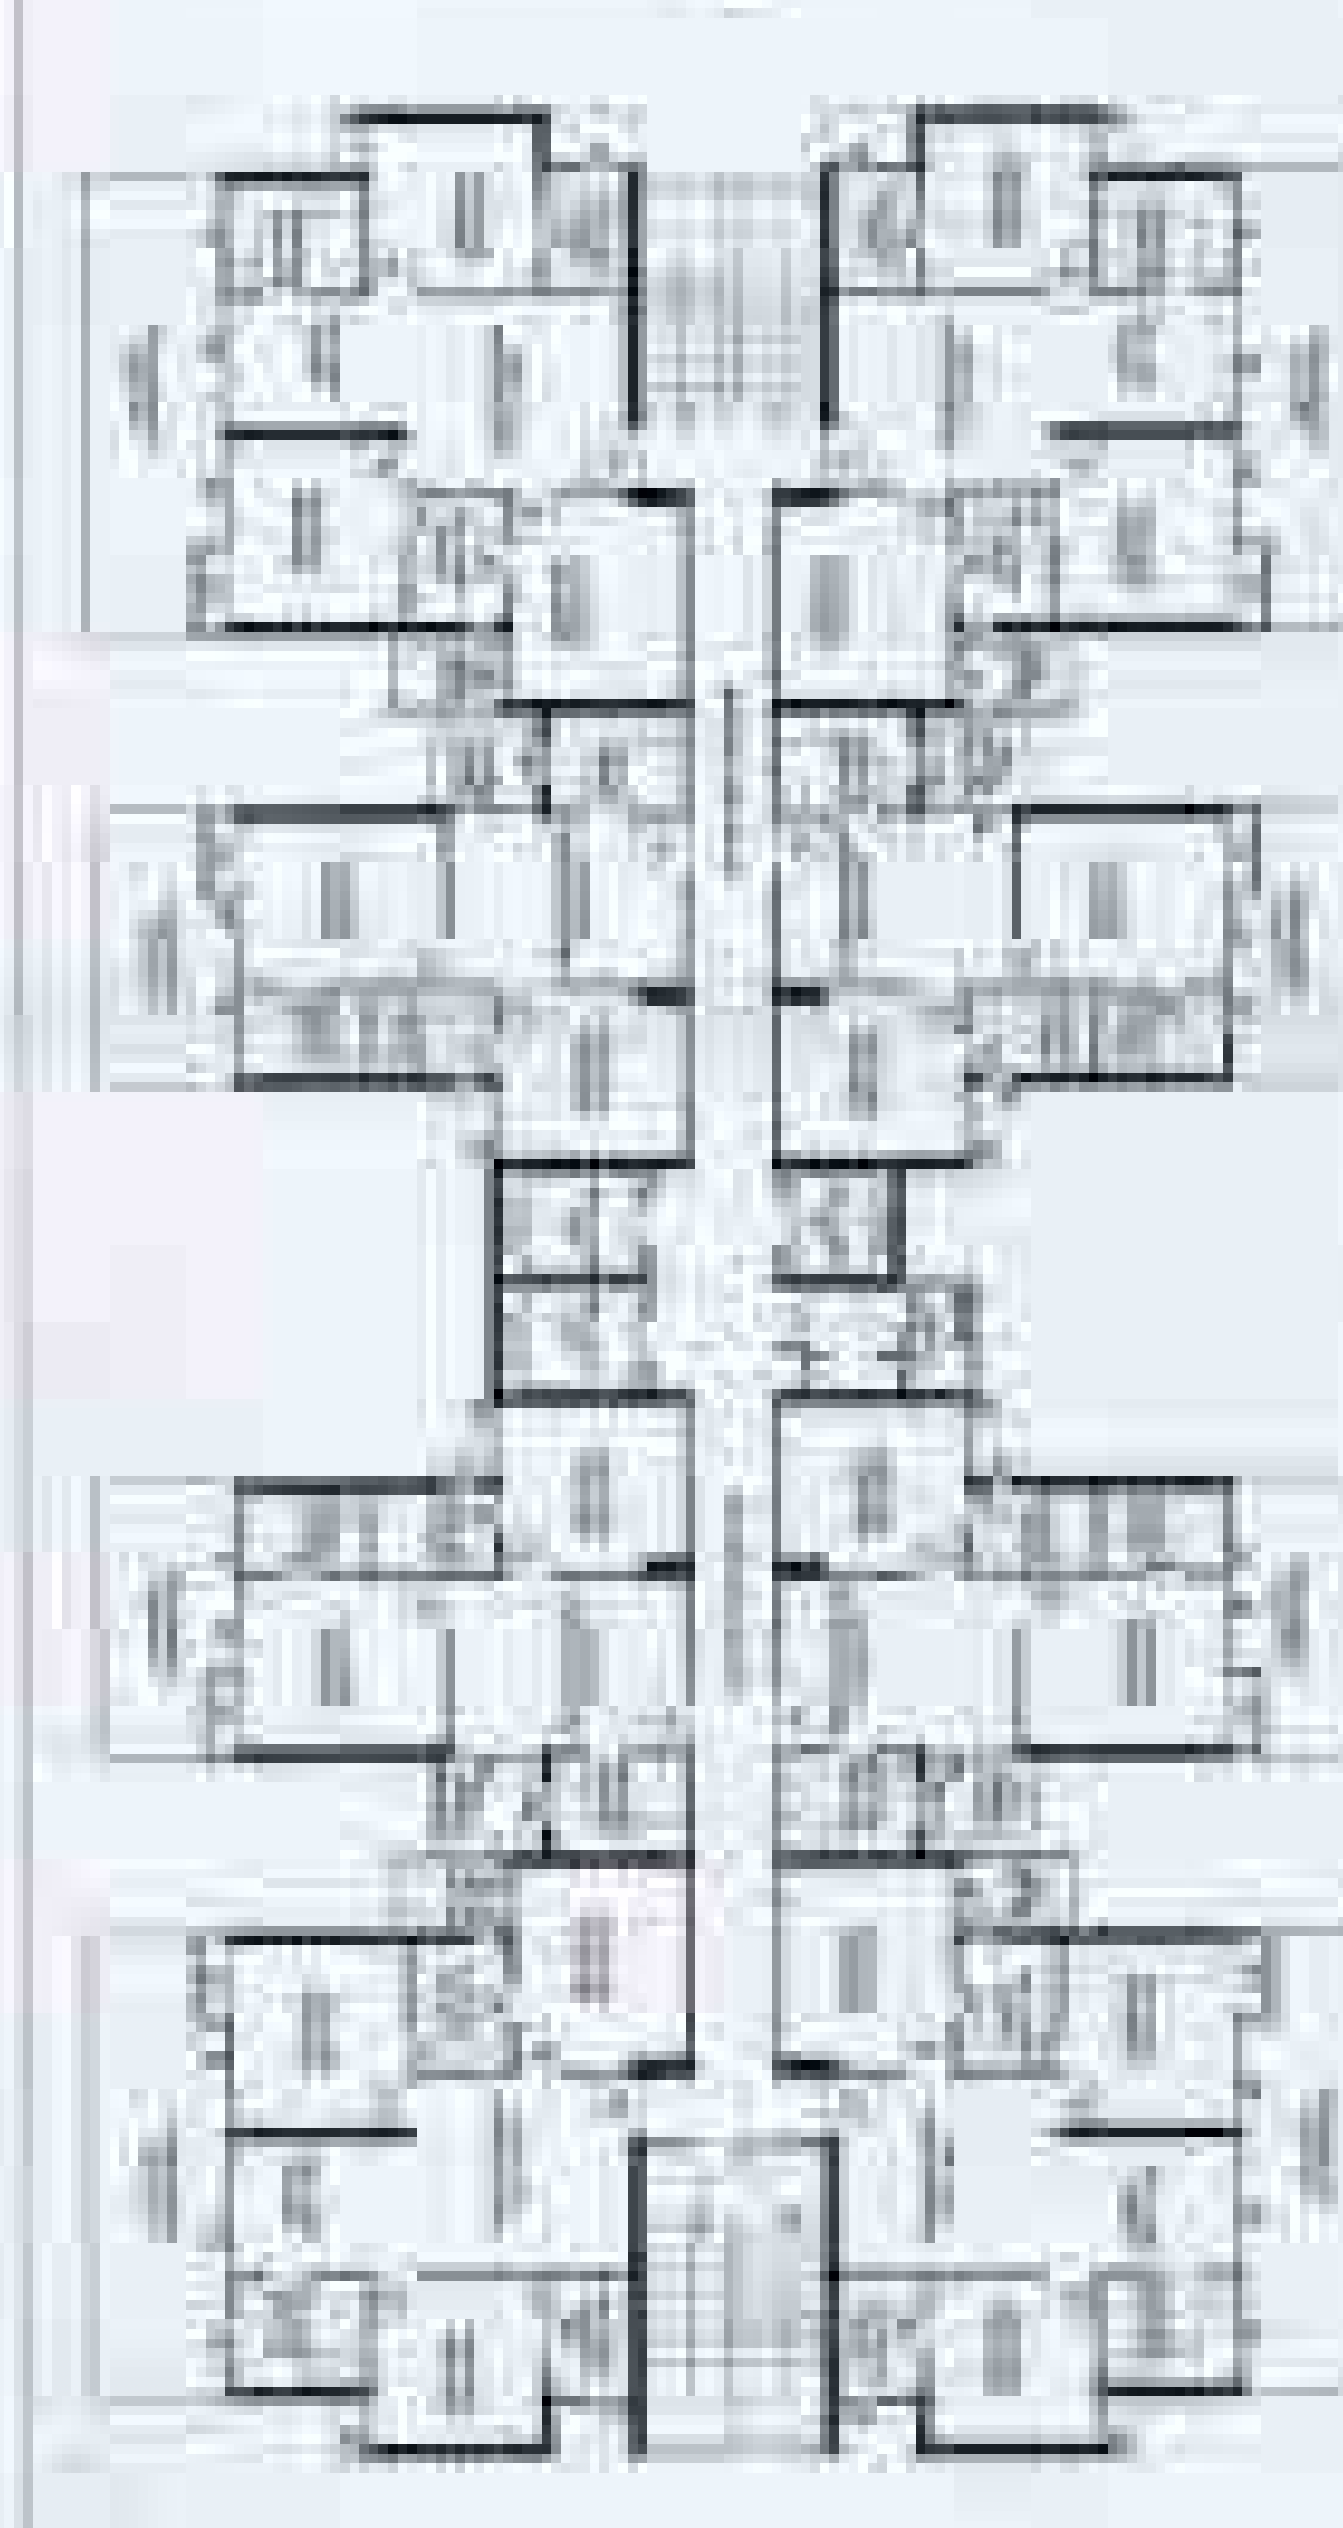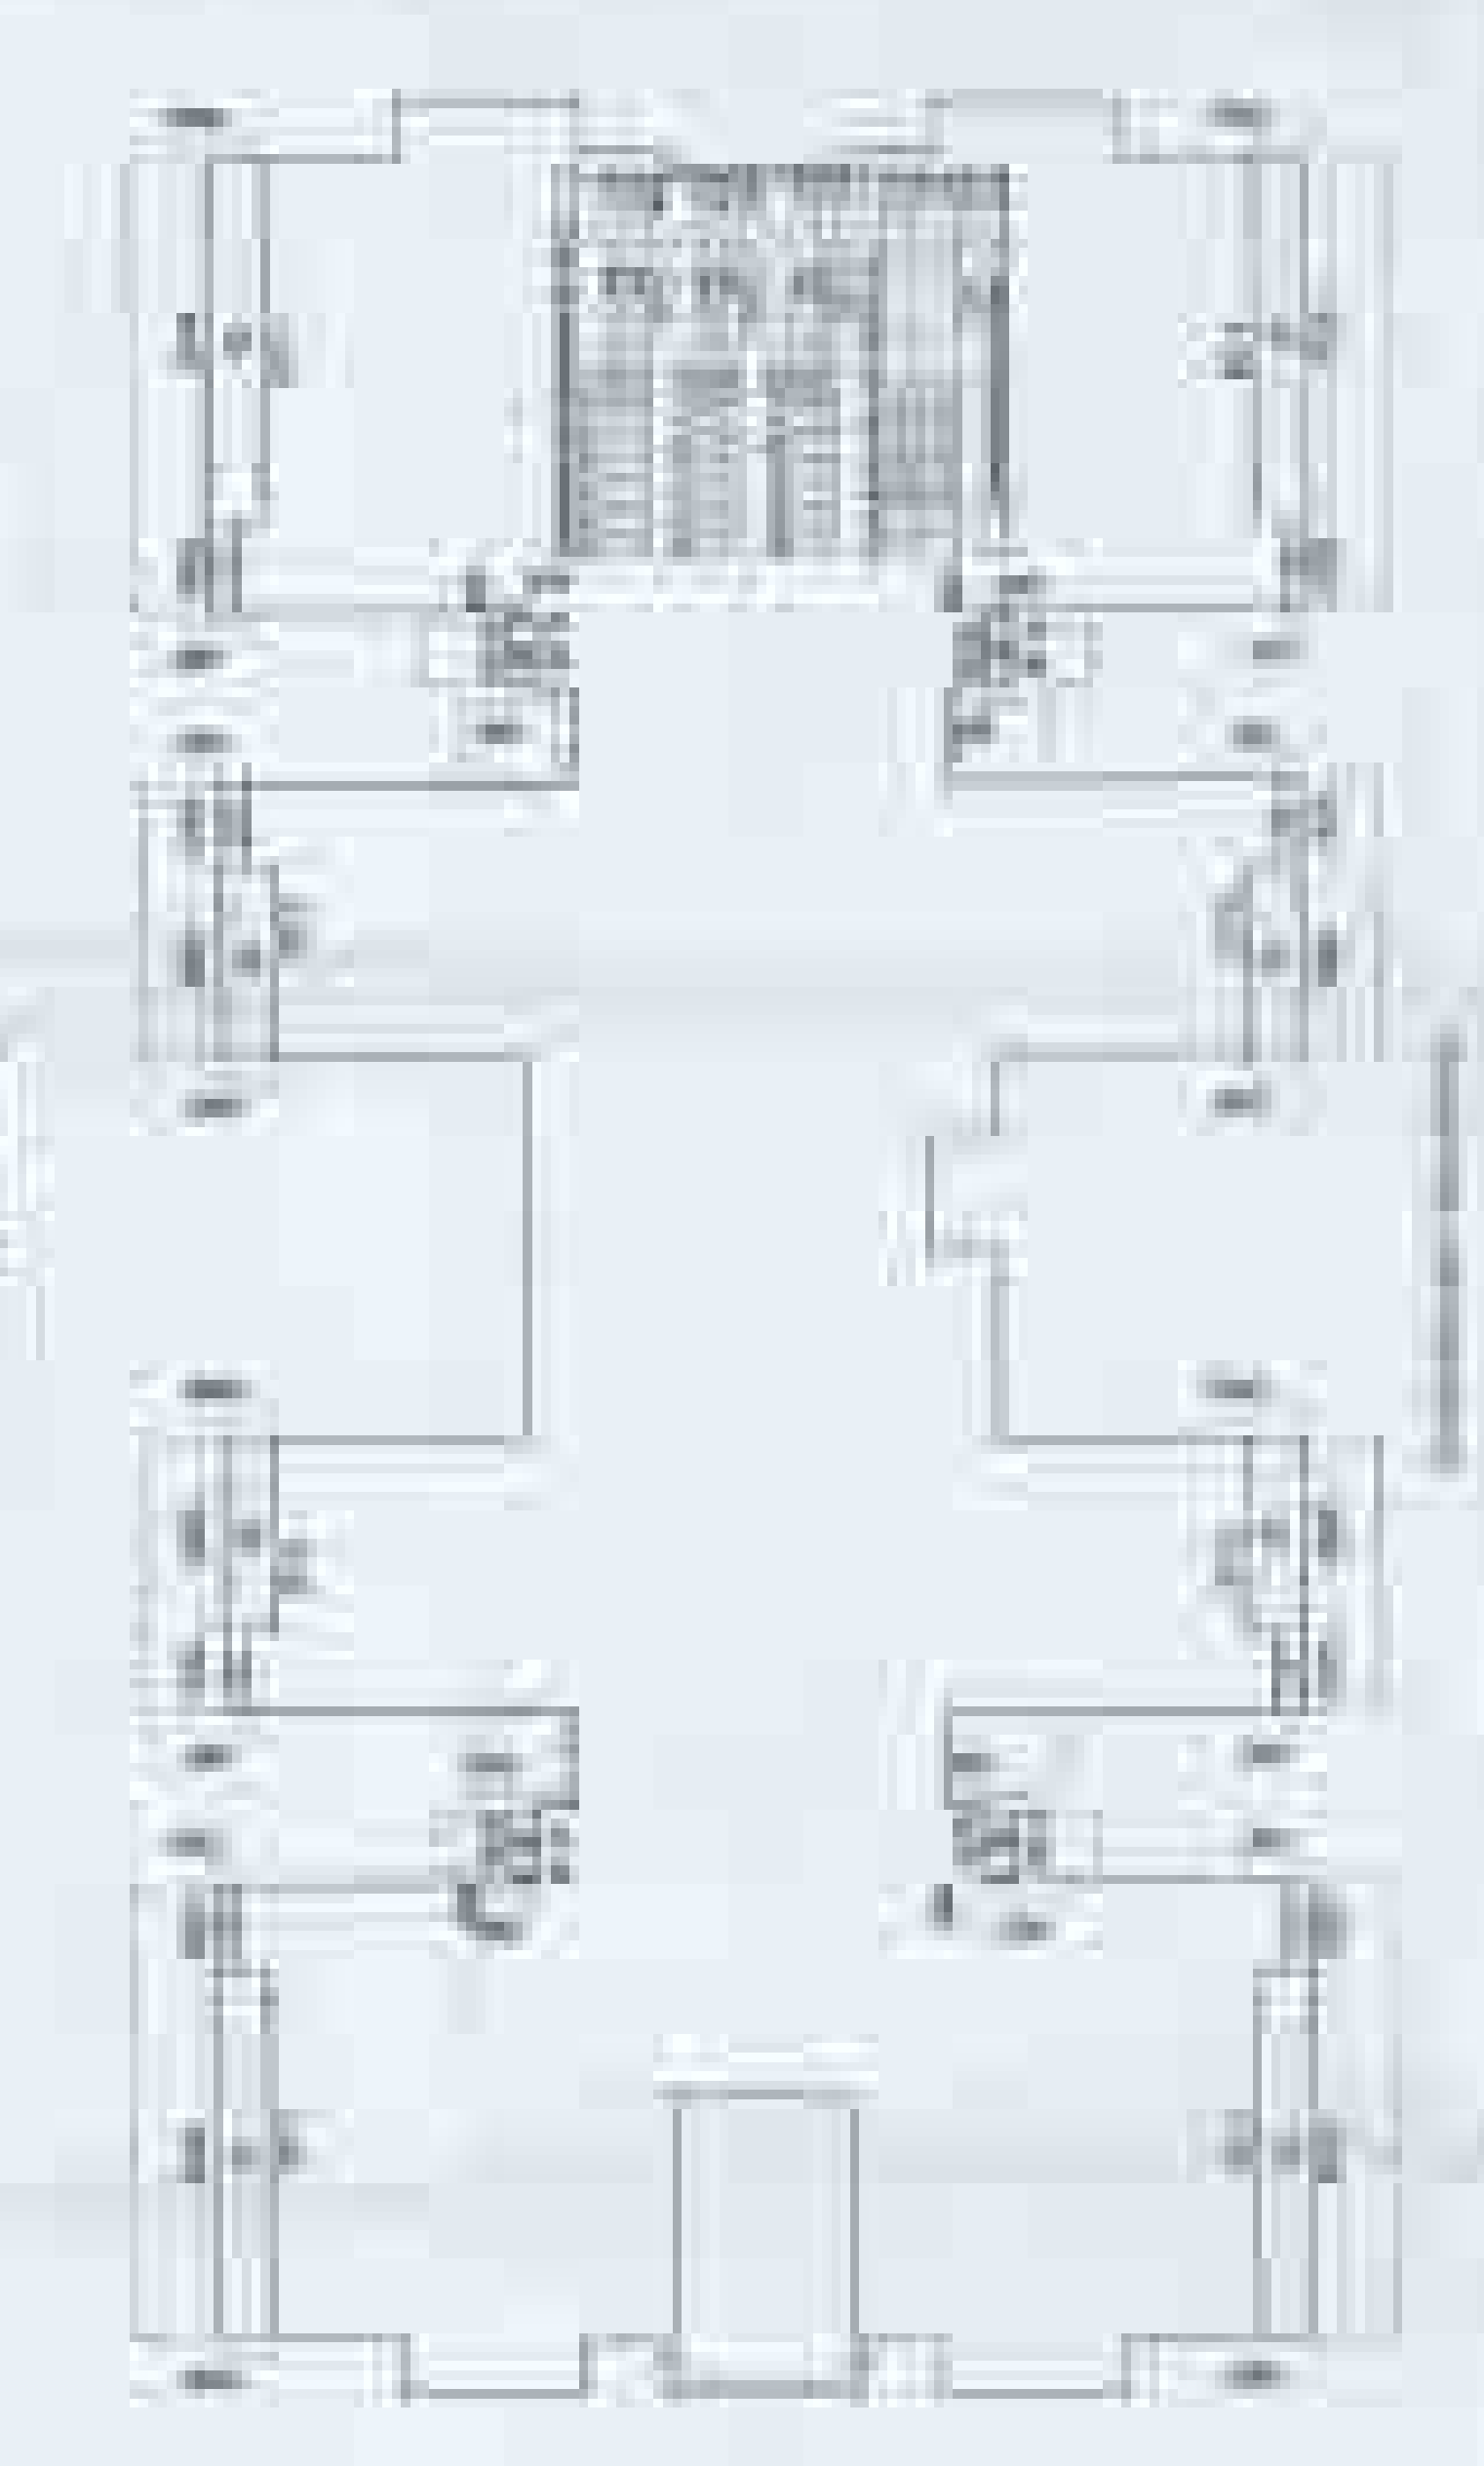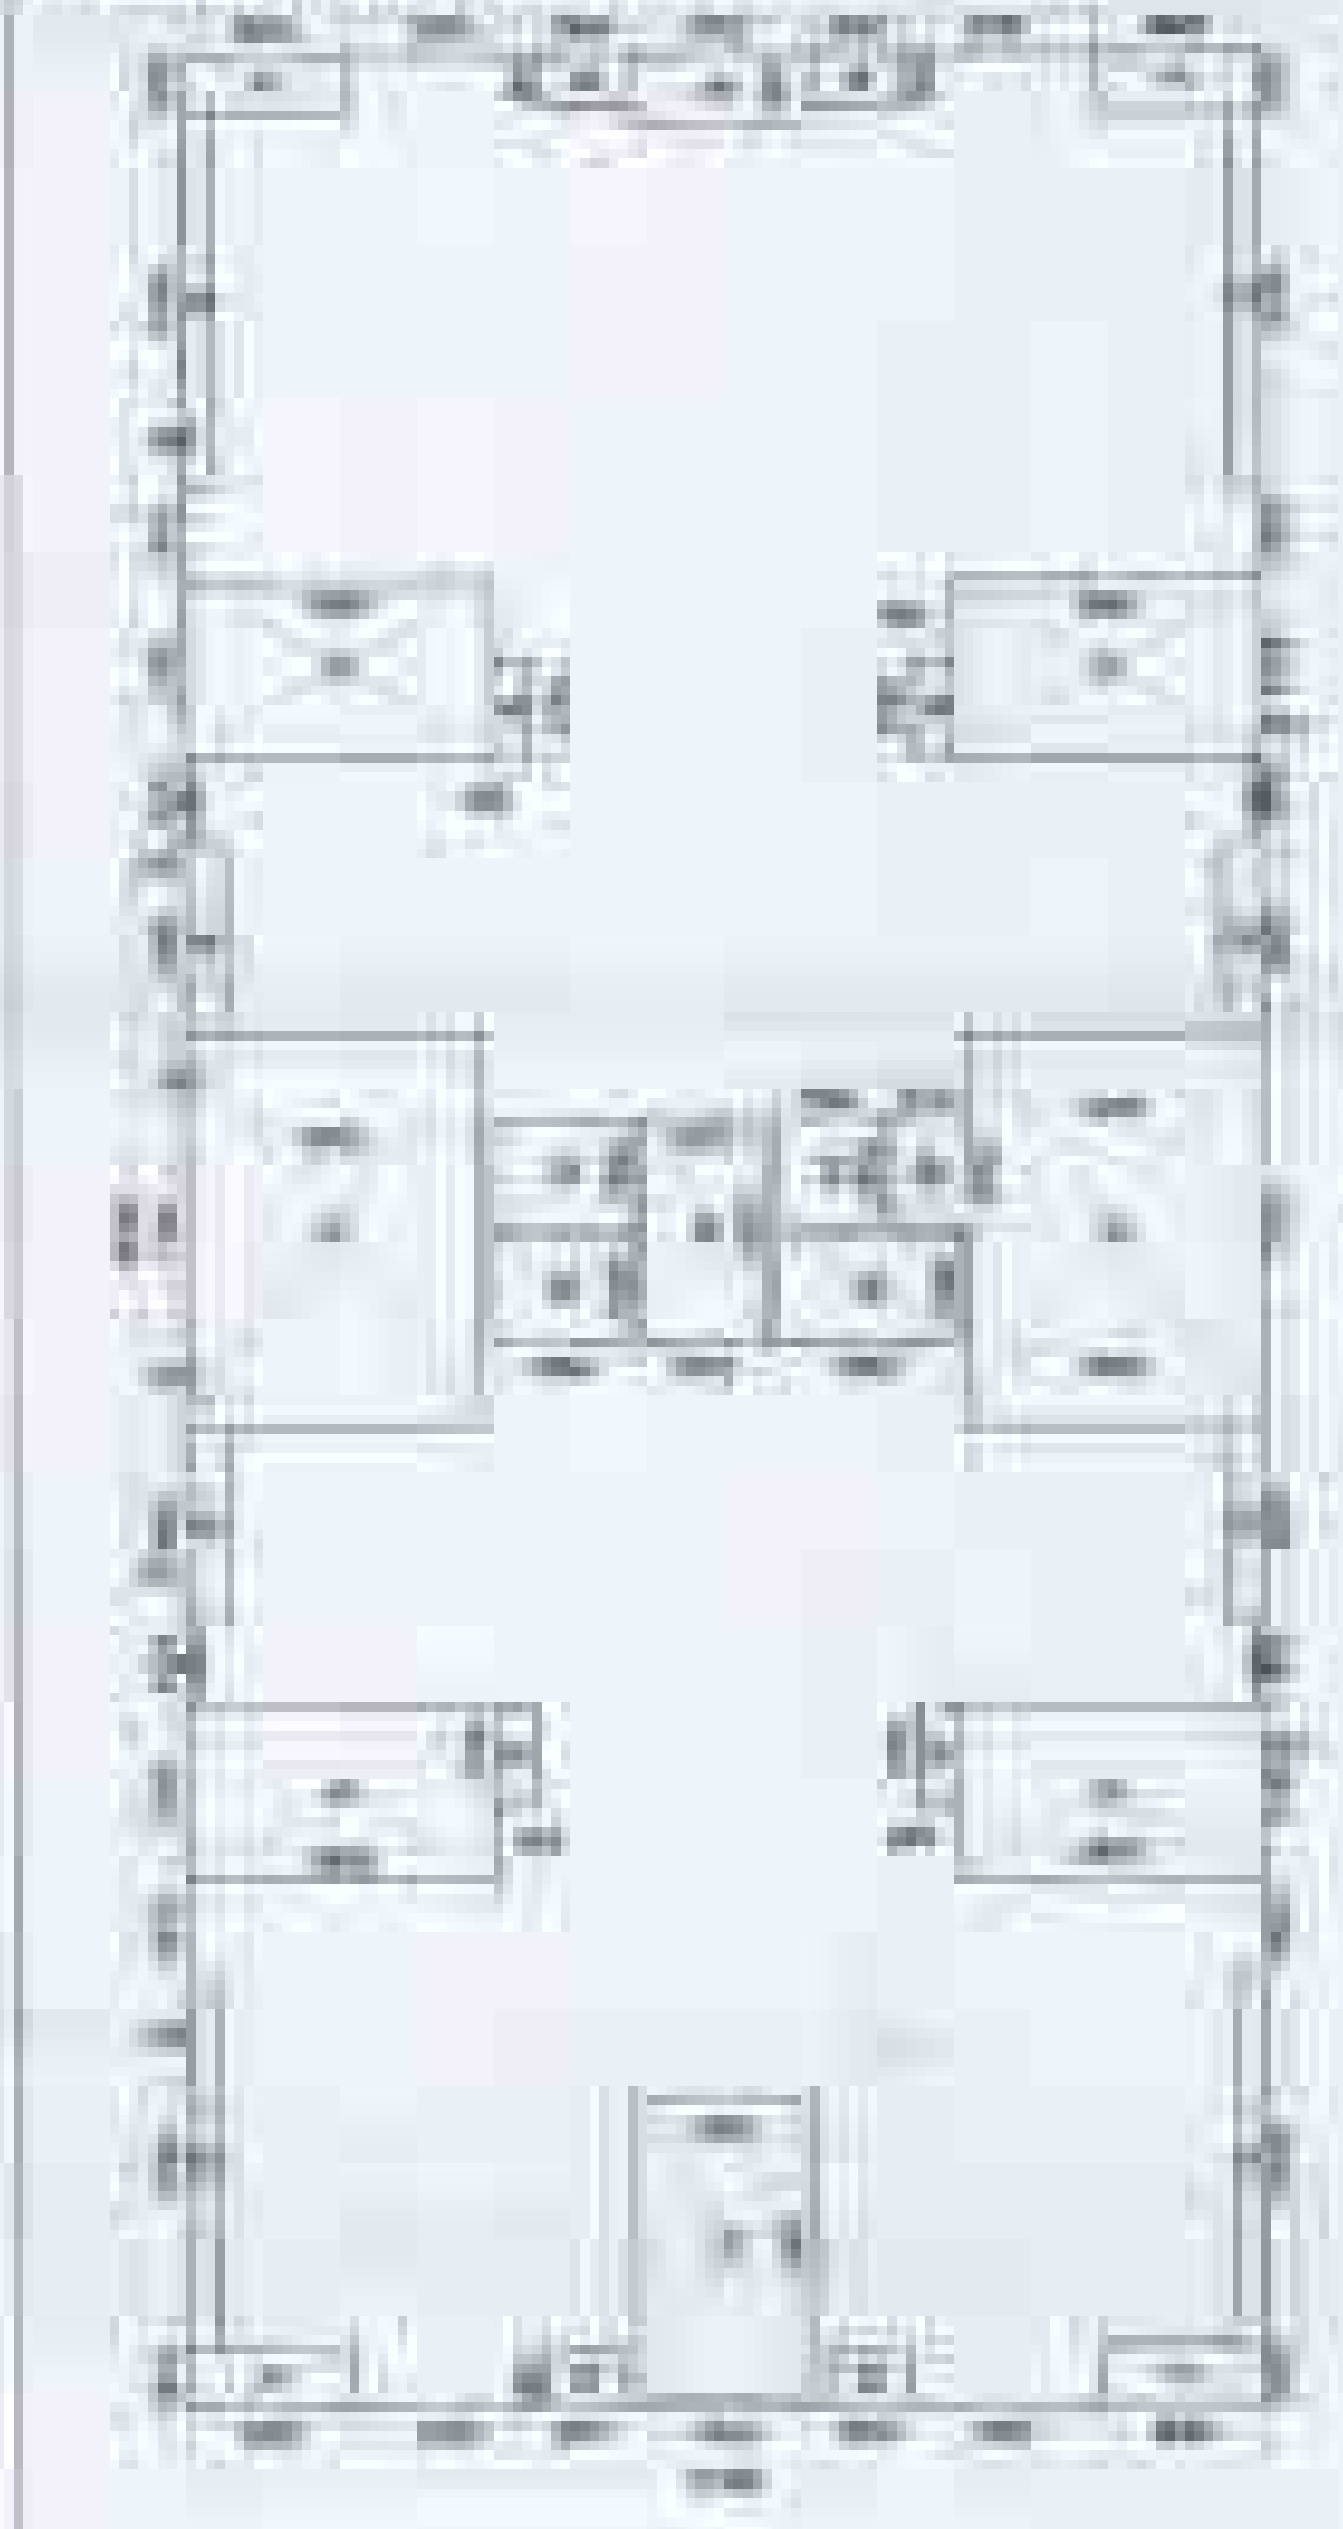

NOTES:

1. All dimensions are in feet and inches.
2. All rooms are to be finished with the same materials.
3. All rooms are to be finished with the same materials.
4. All rooms are to be finished with the same materials.
5. All rooms are to be finished with the same materials.
6. All rooms are to be finished with the same materials.
7. All rooms are to be finished with the same materials.
8. All rooms are to be finished with the same materials.
9. All rooms are to be finished with the same materials.
10. All rooms are to be finished with the same materials.

REVISIONS:





NO.	DESCRIPTION	DATE
1	Initial design	10/1/20
2	Revised design	10/15/20
3	Final design	10/30/20

APPROVED:





 ARCHITECT

DATE: 10/30/20

1	2	
1	2	

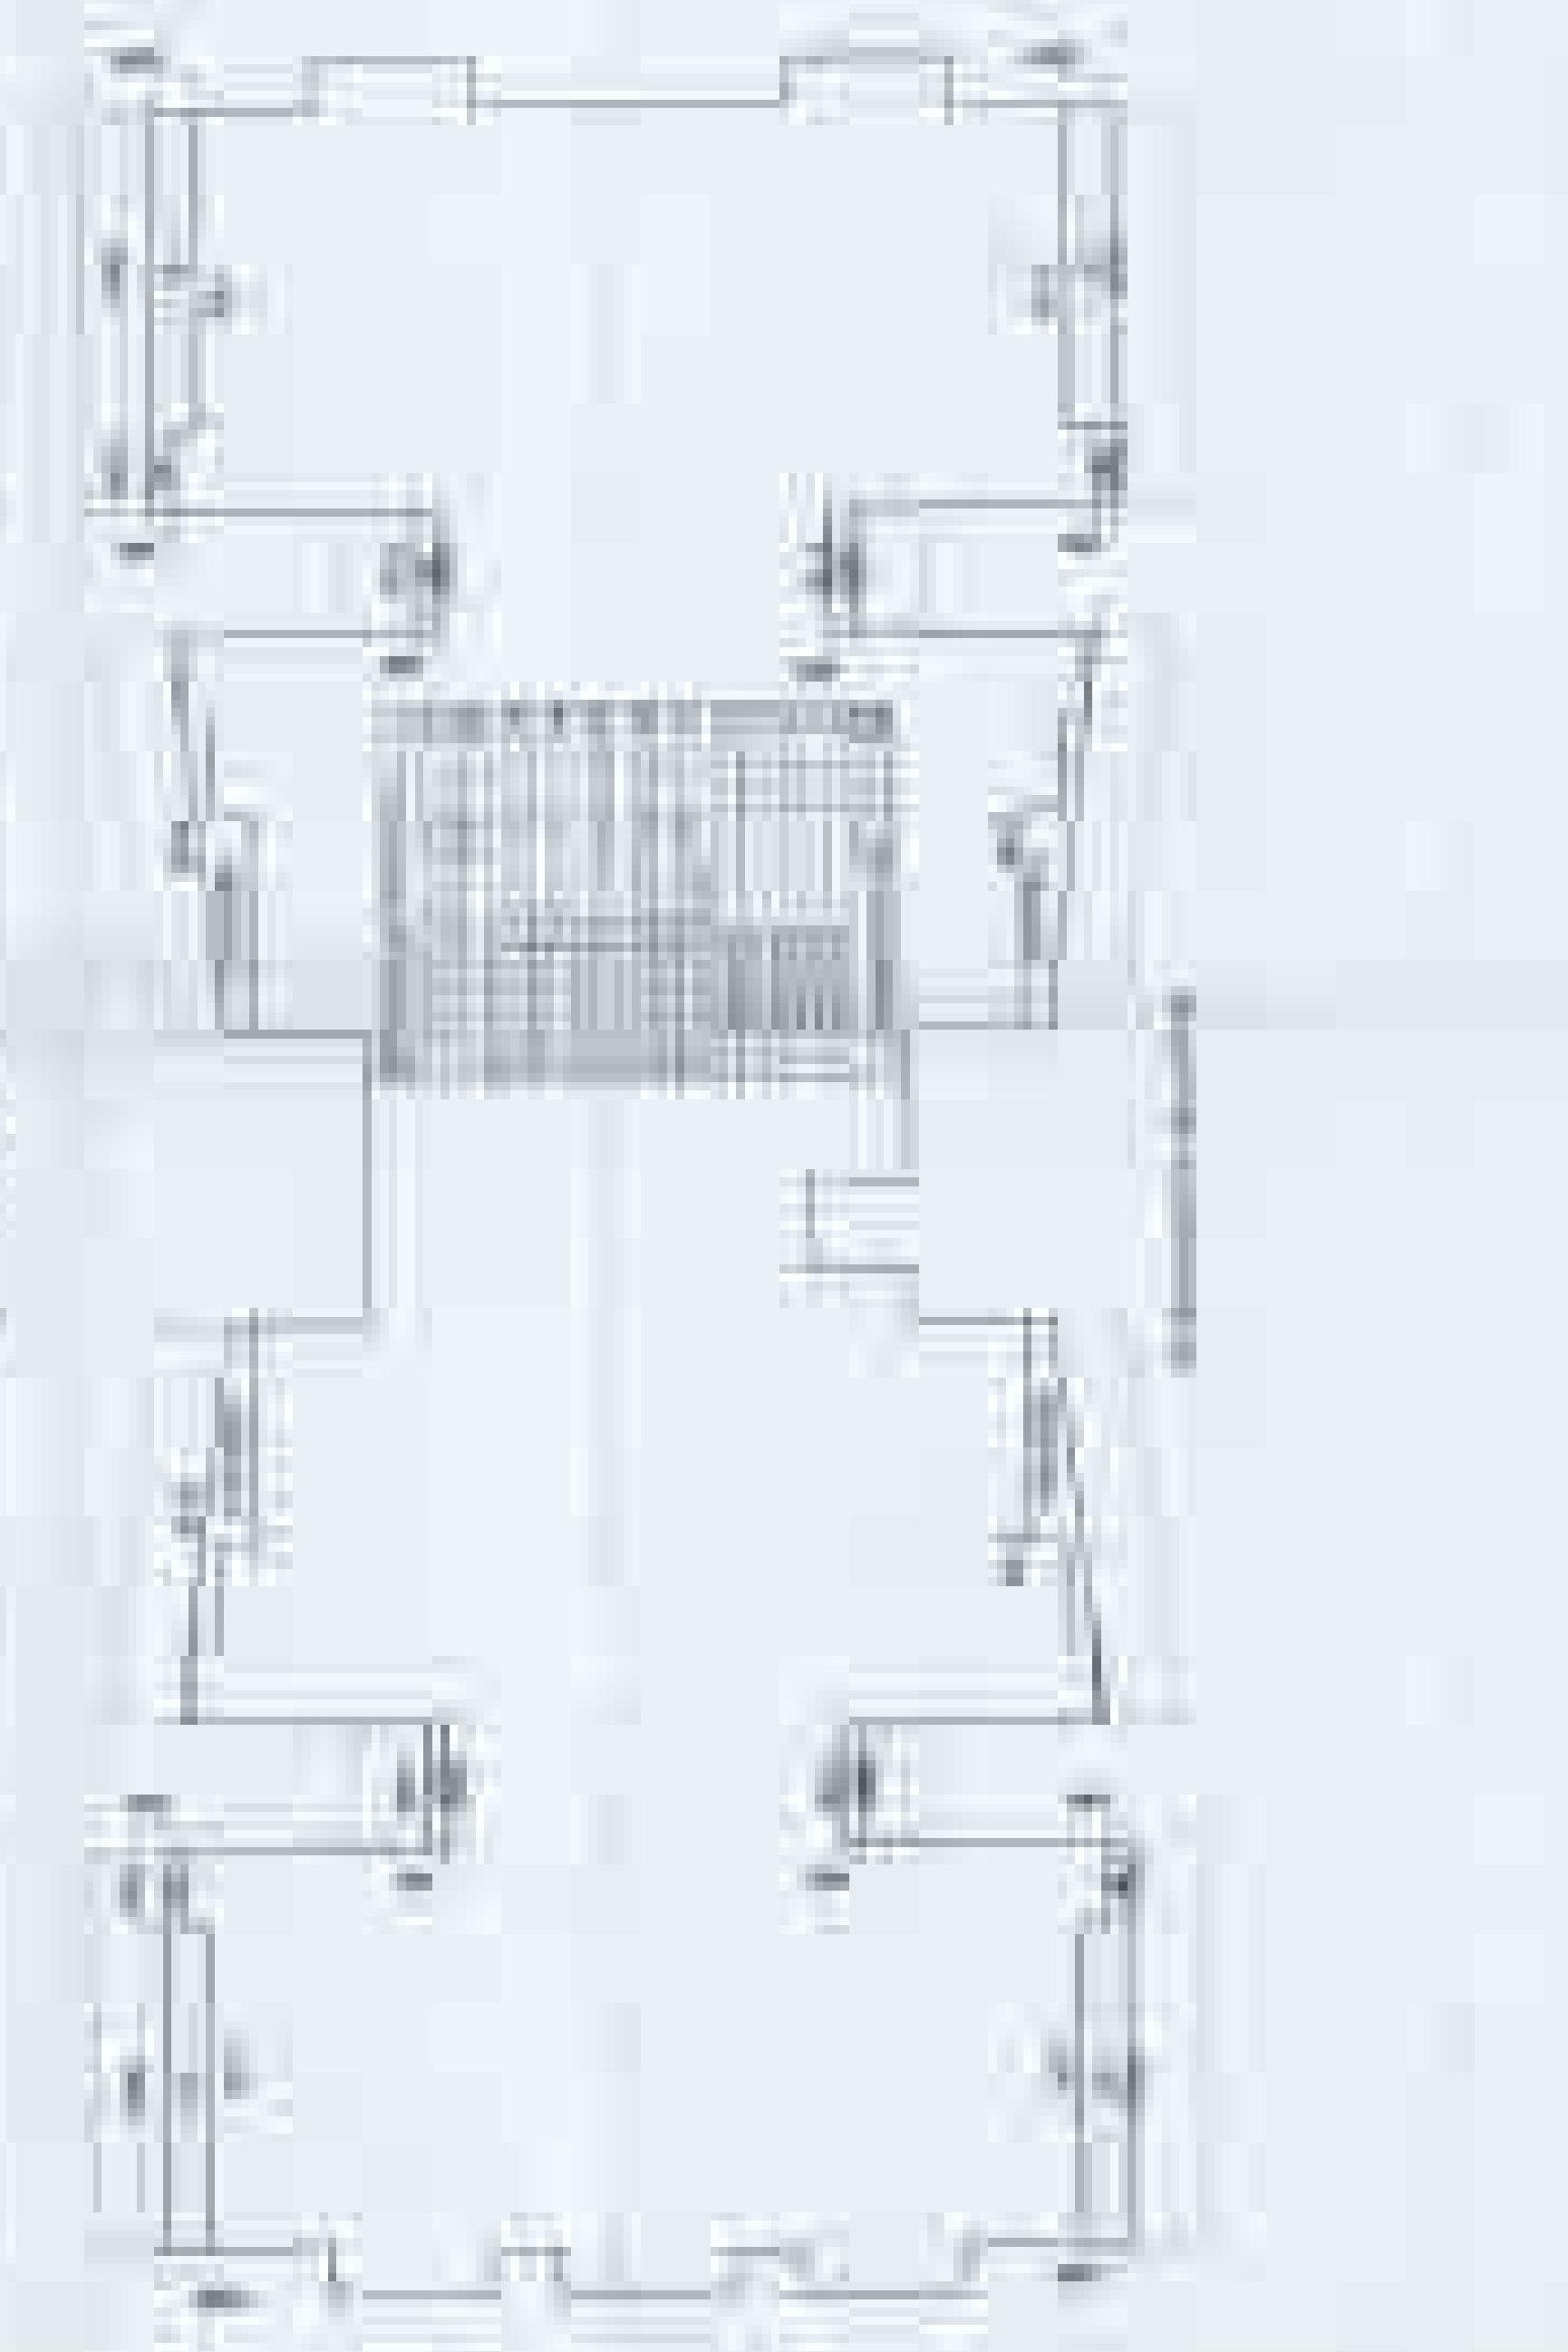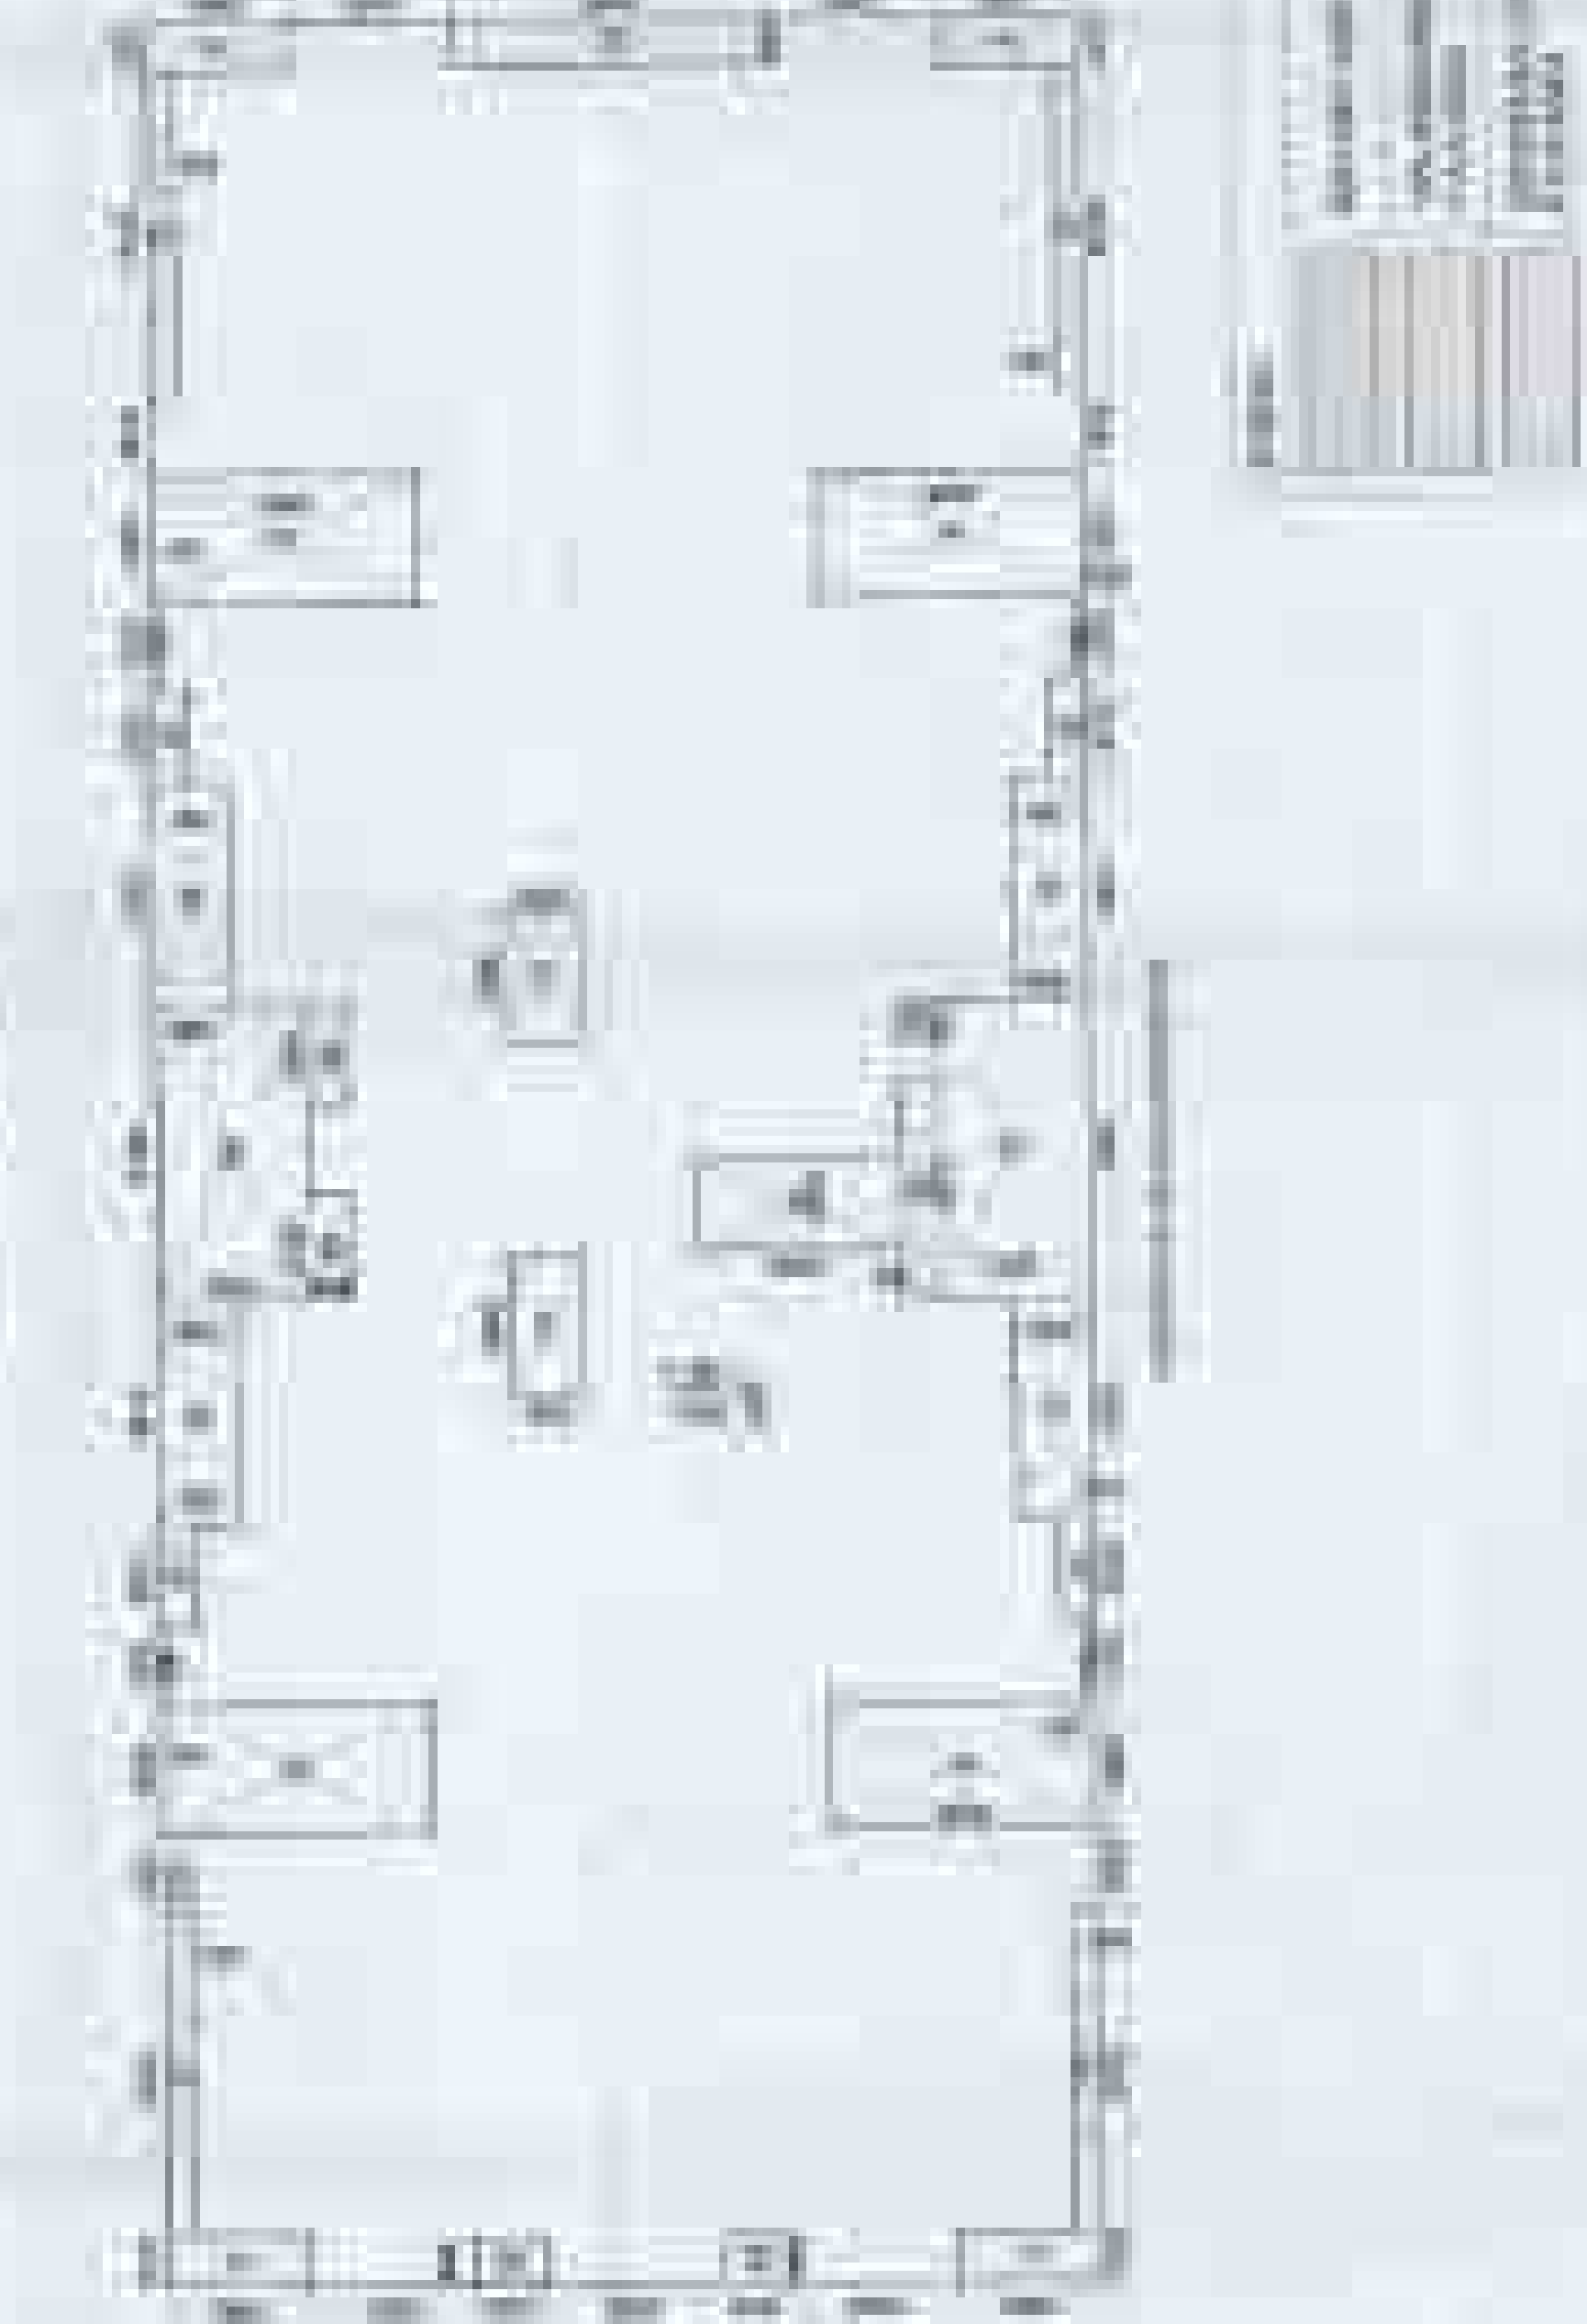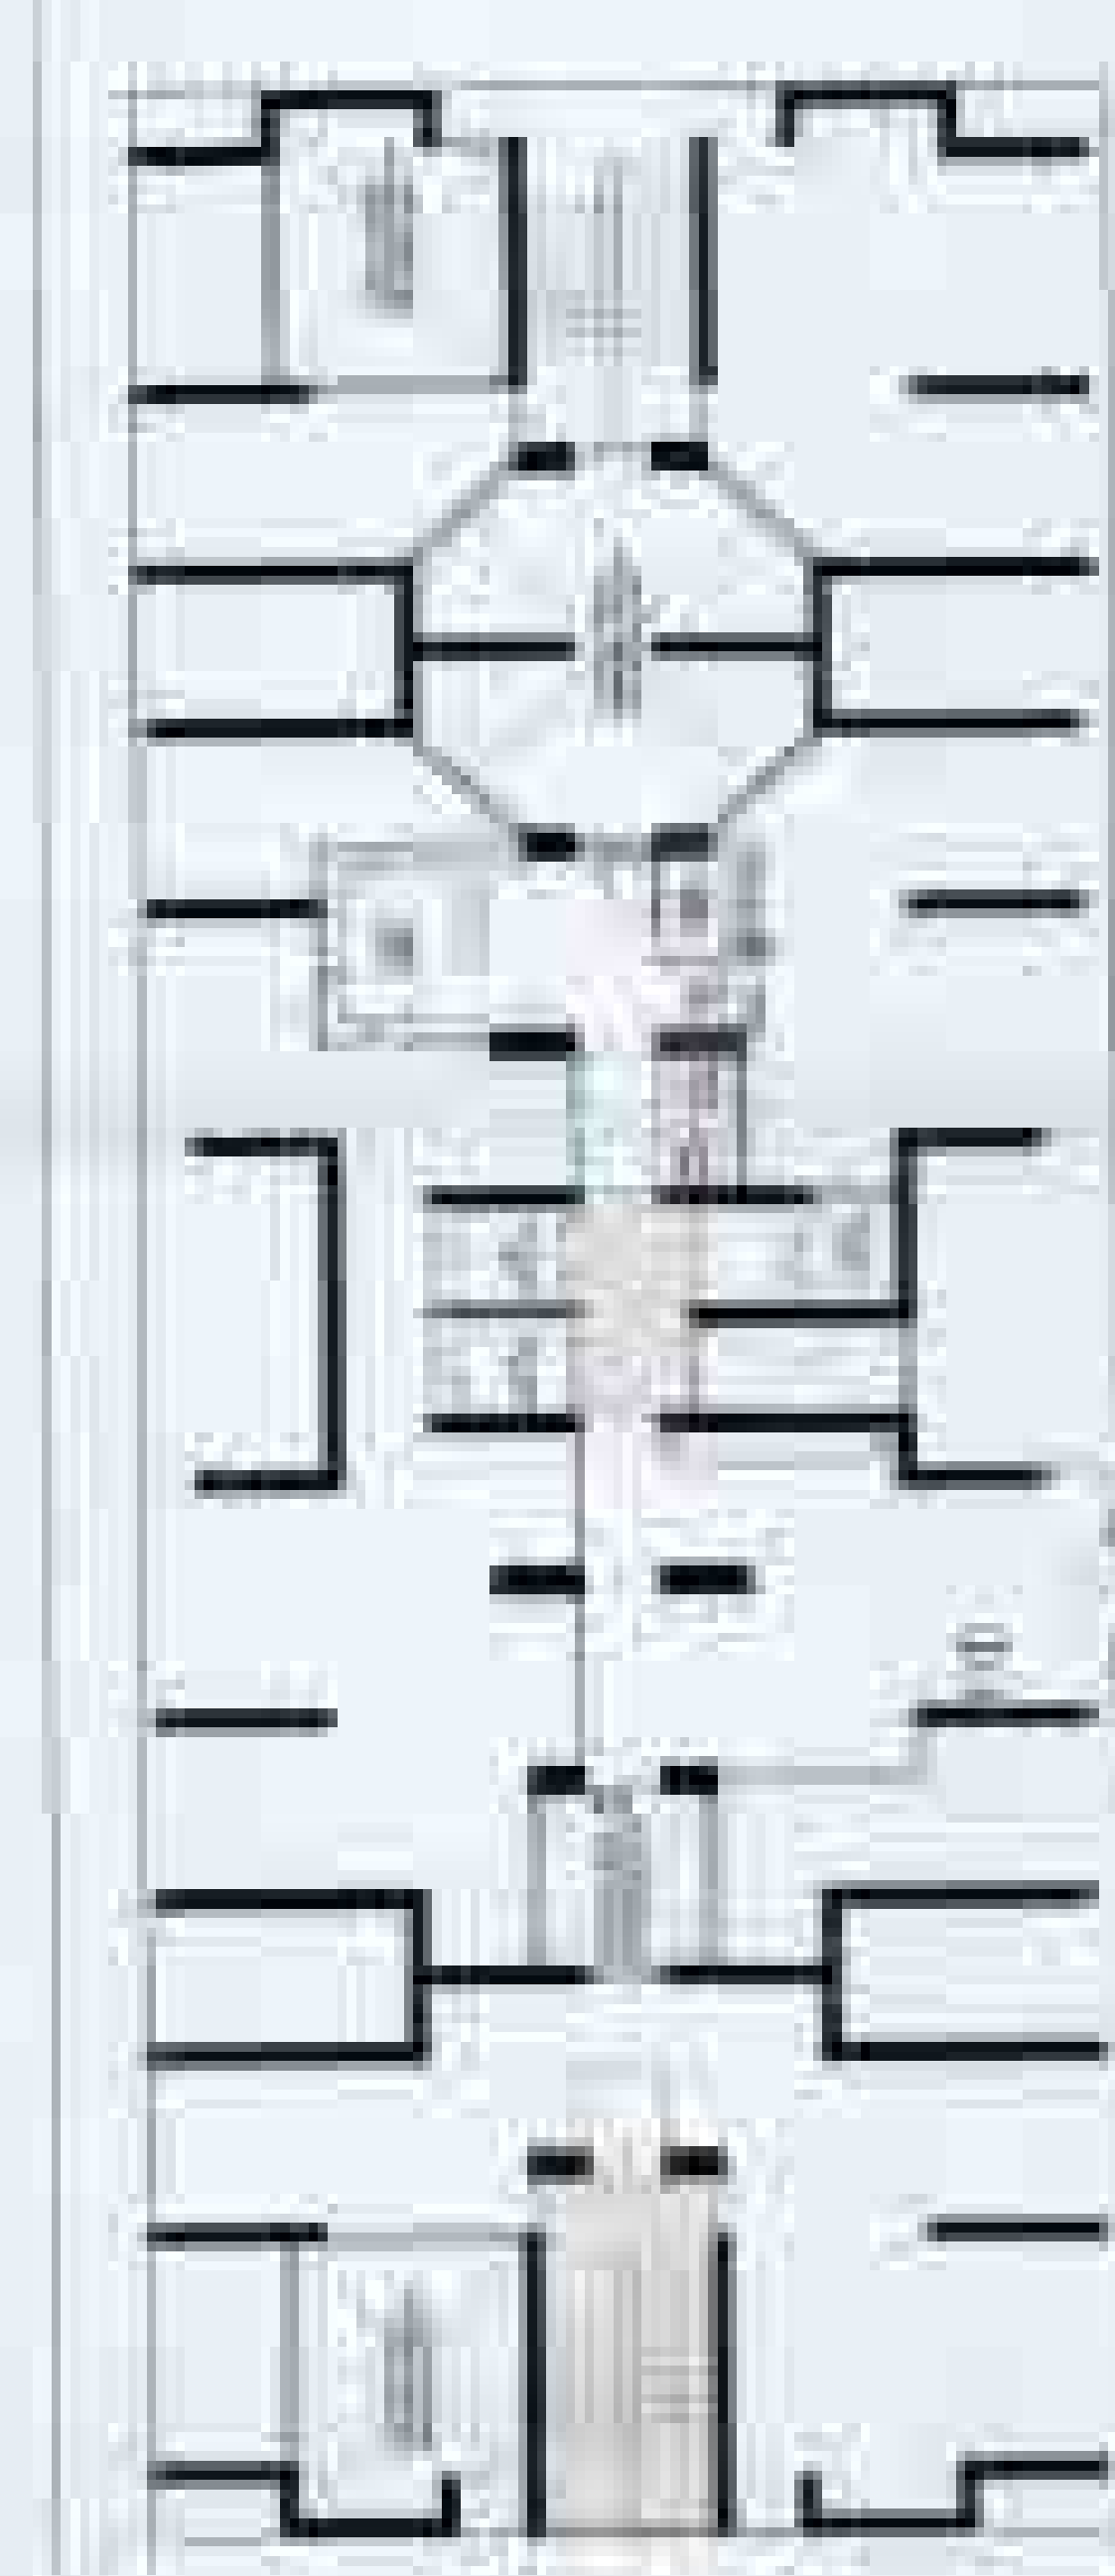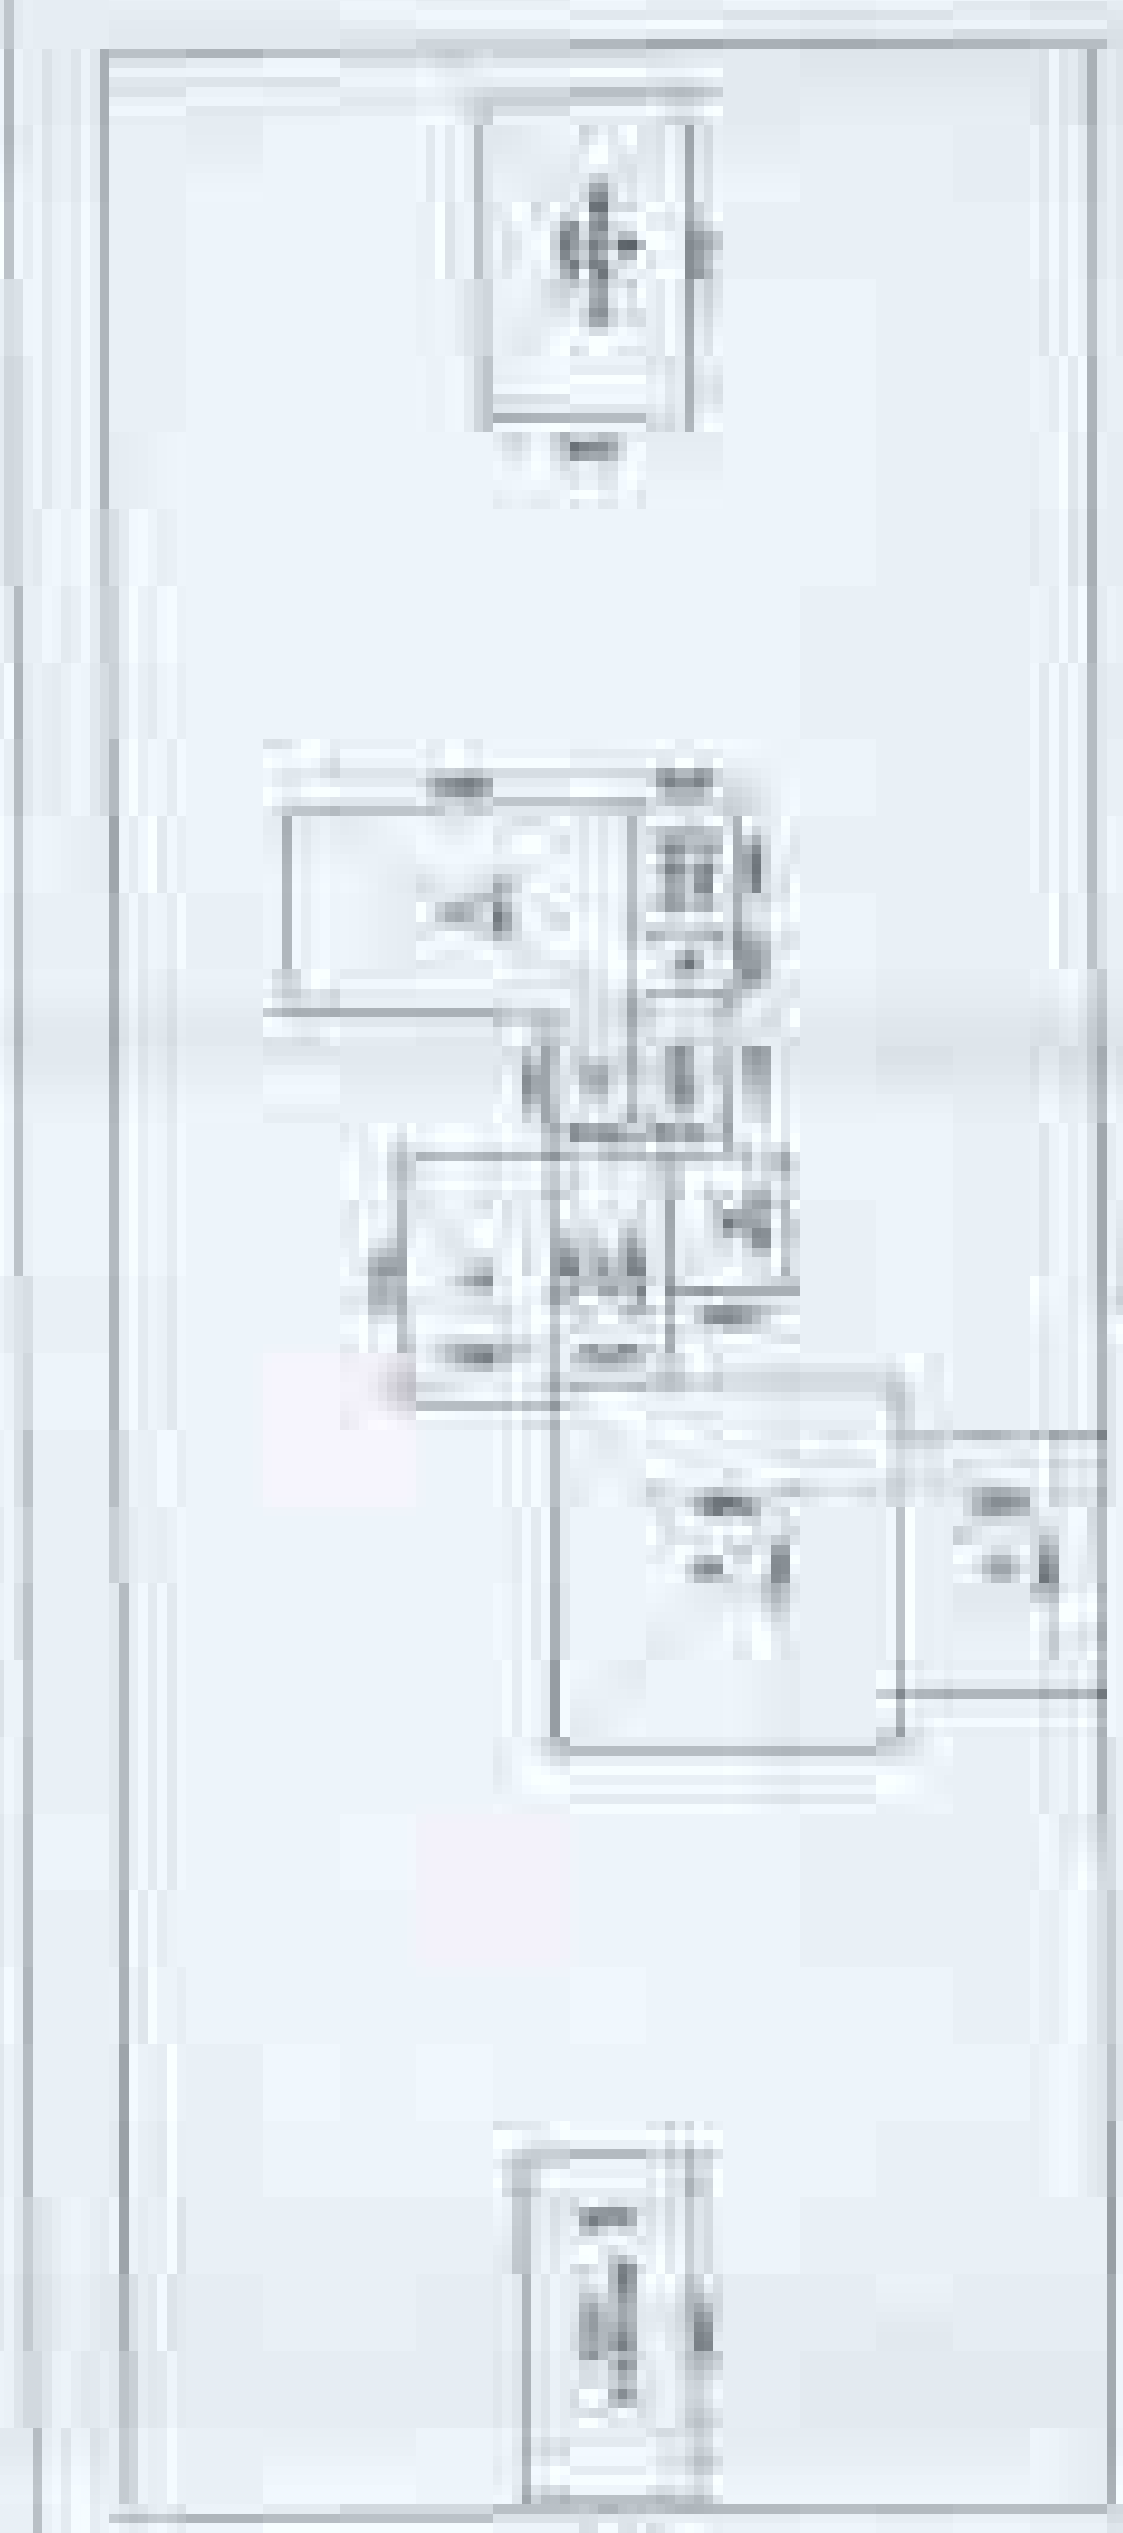

NO. 1	1	2	3	
1	2	

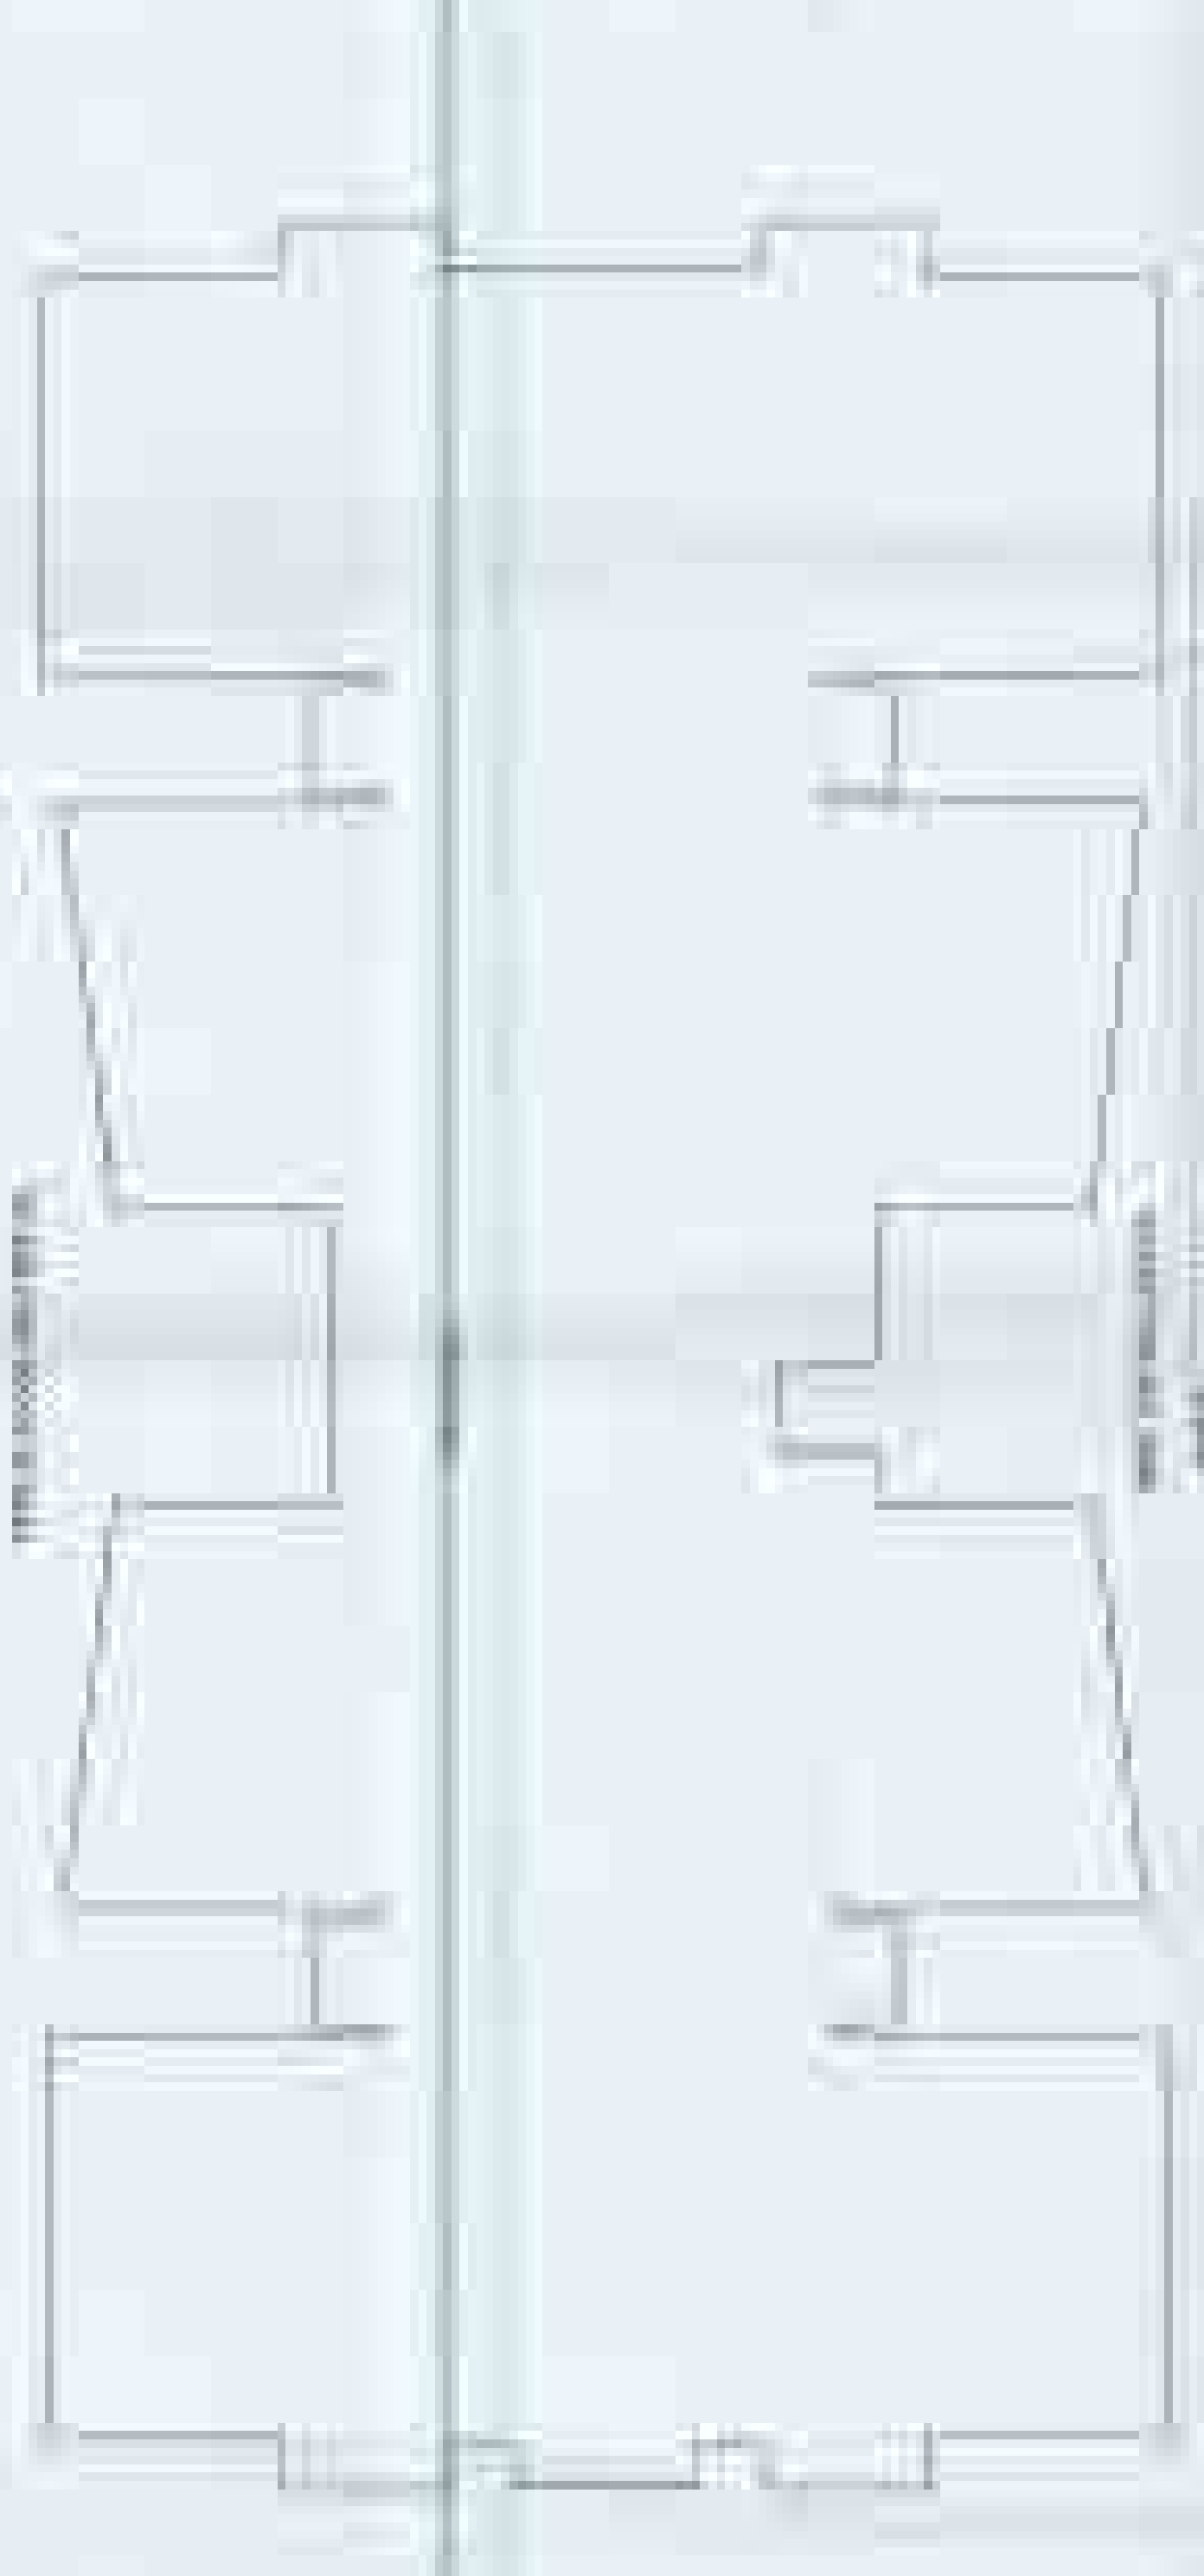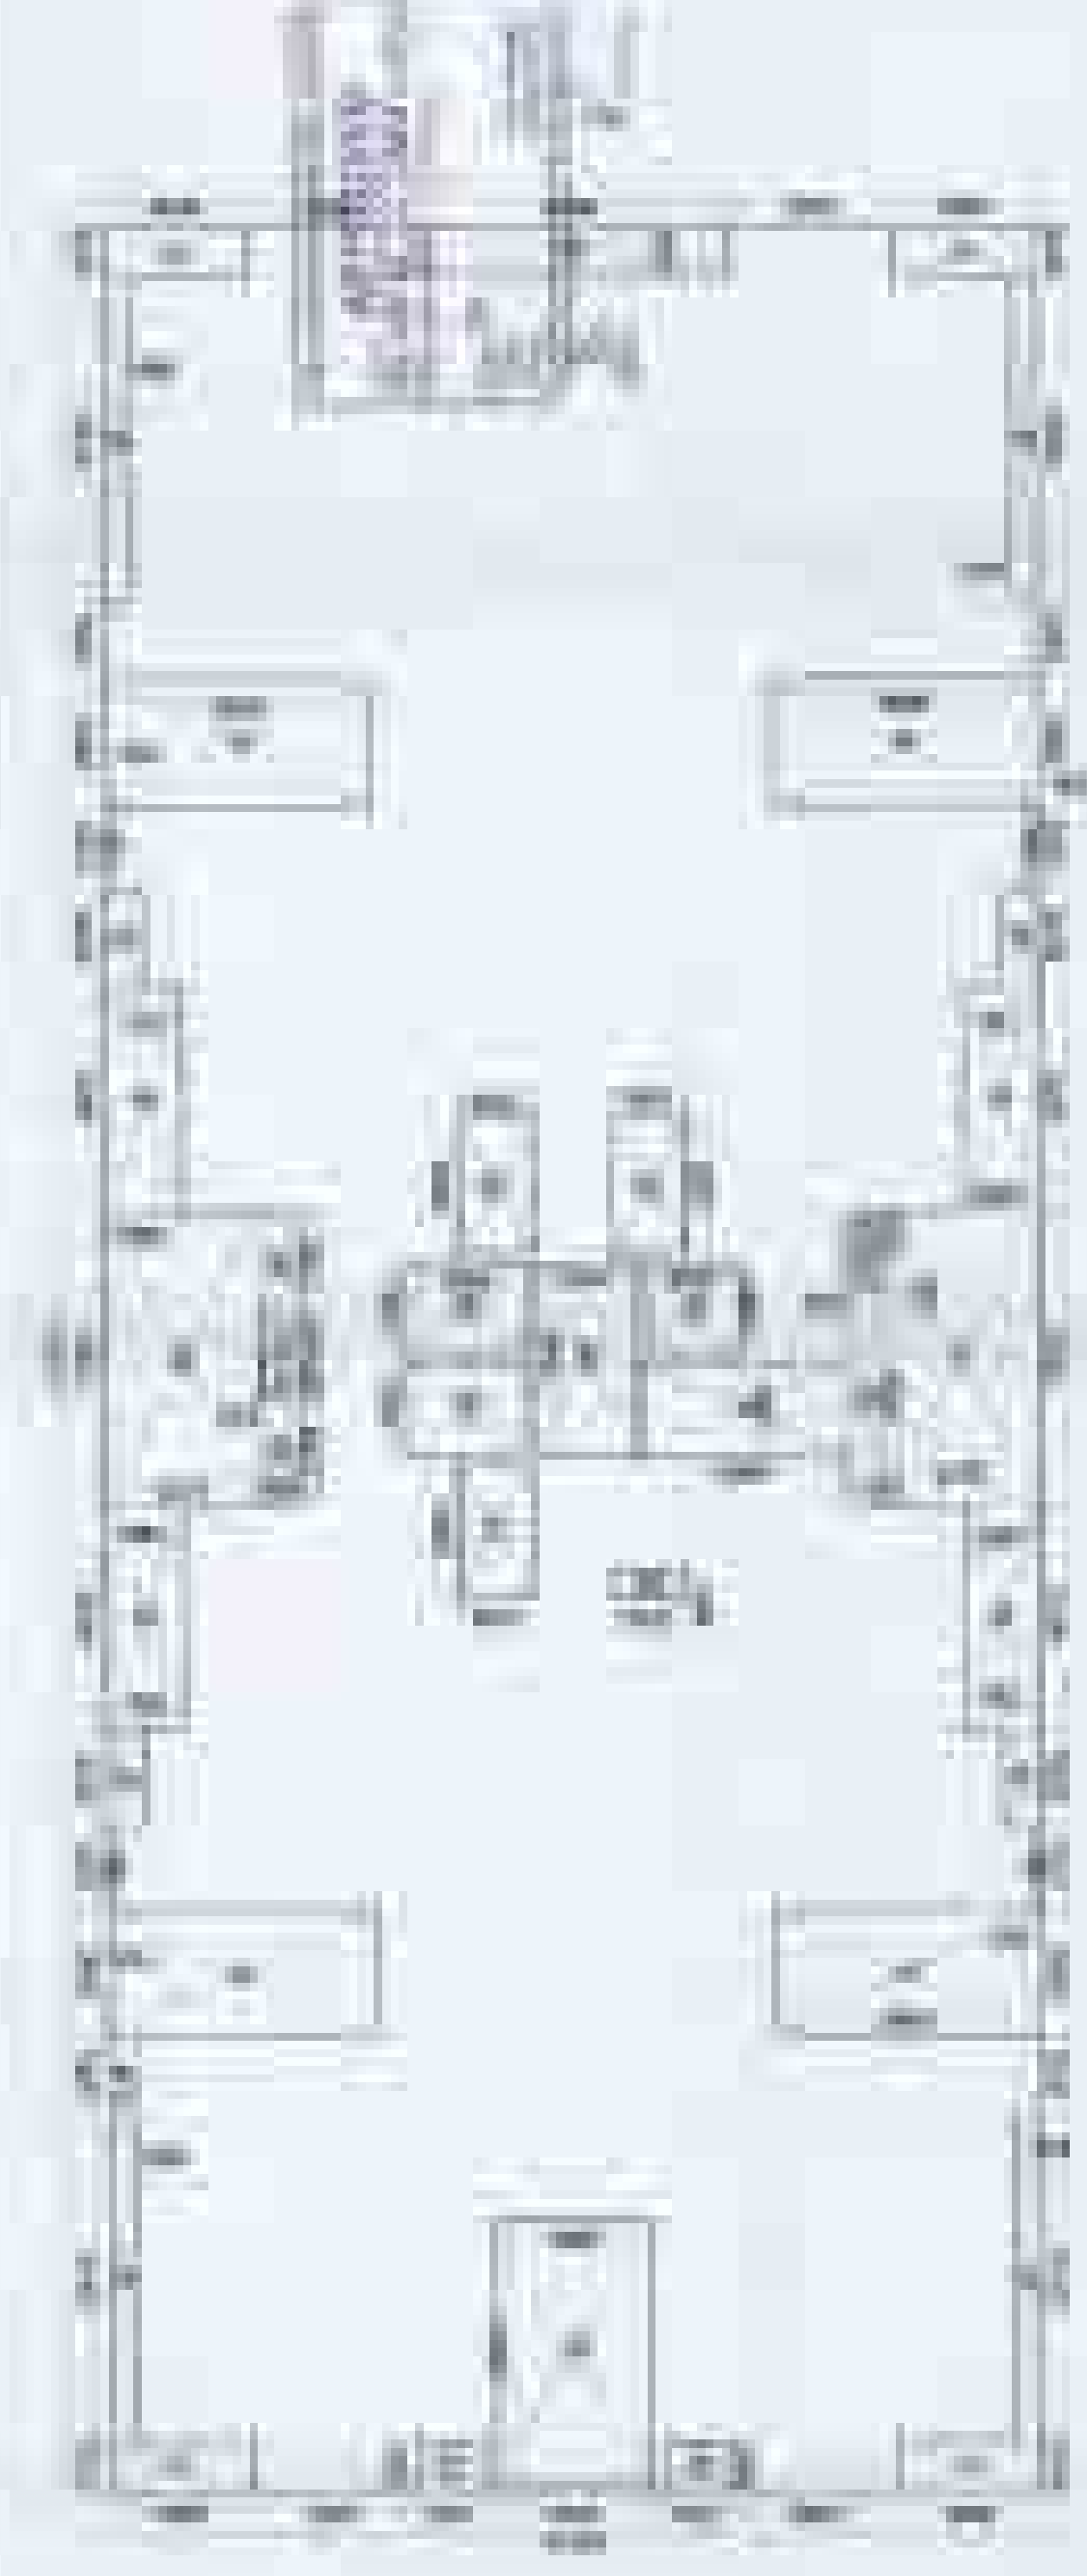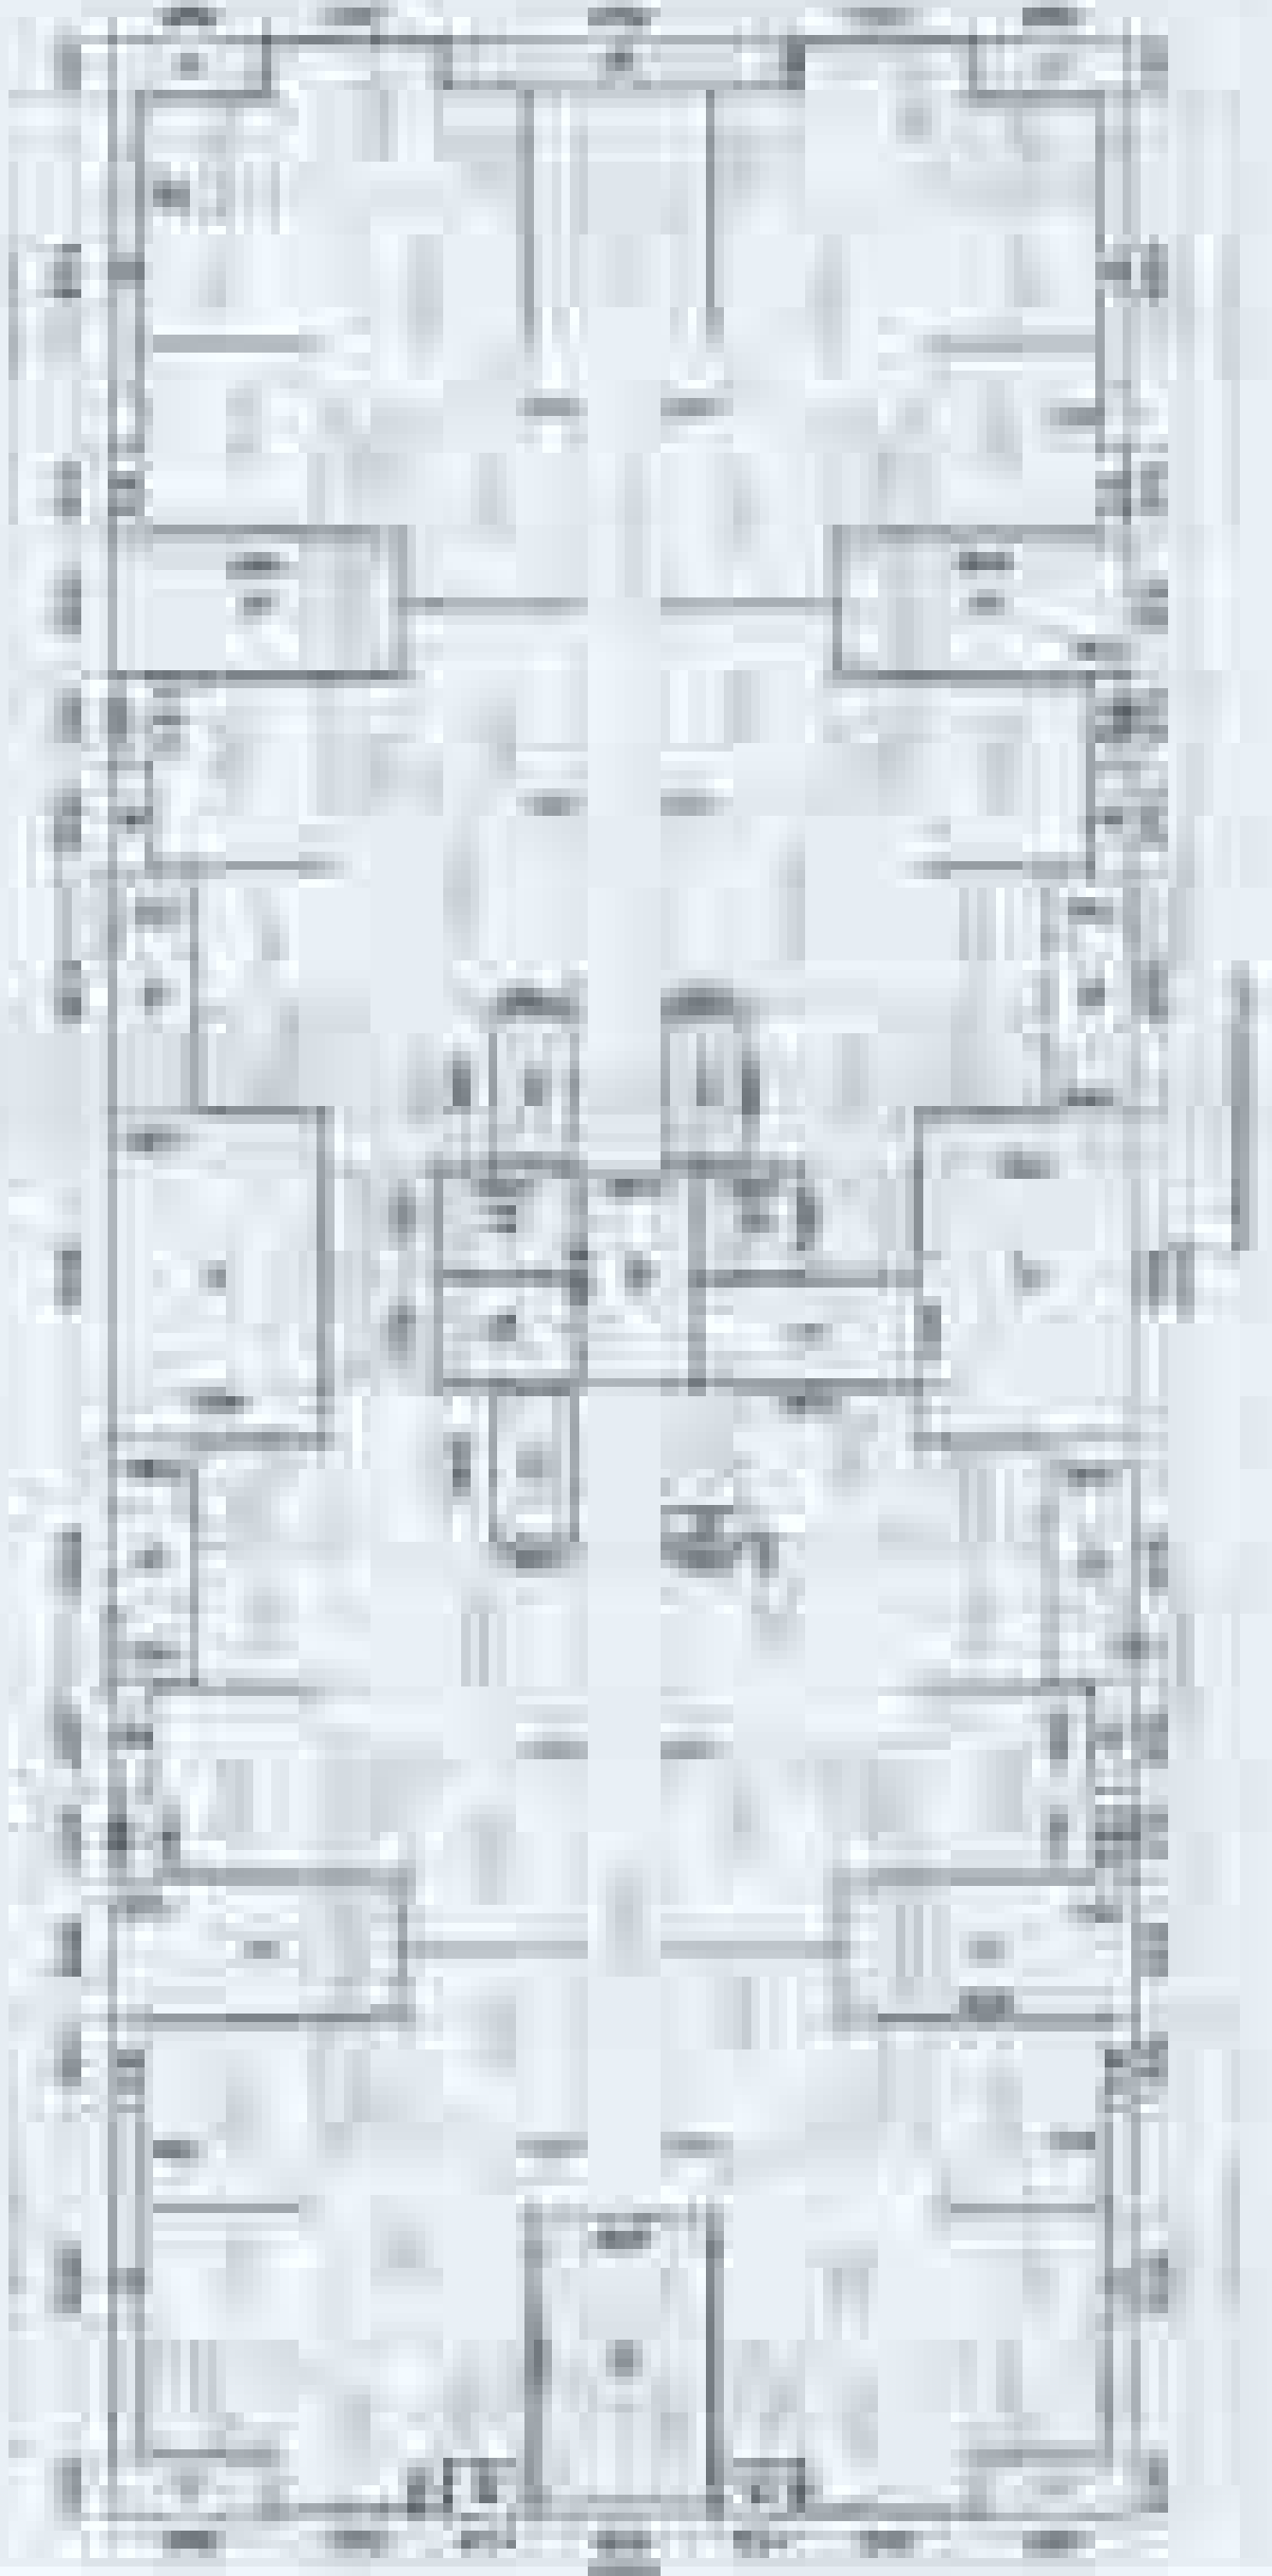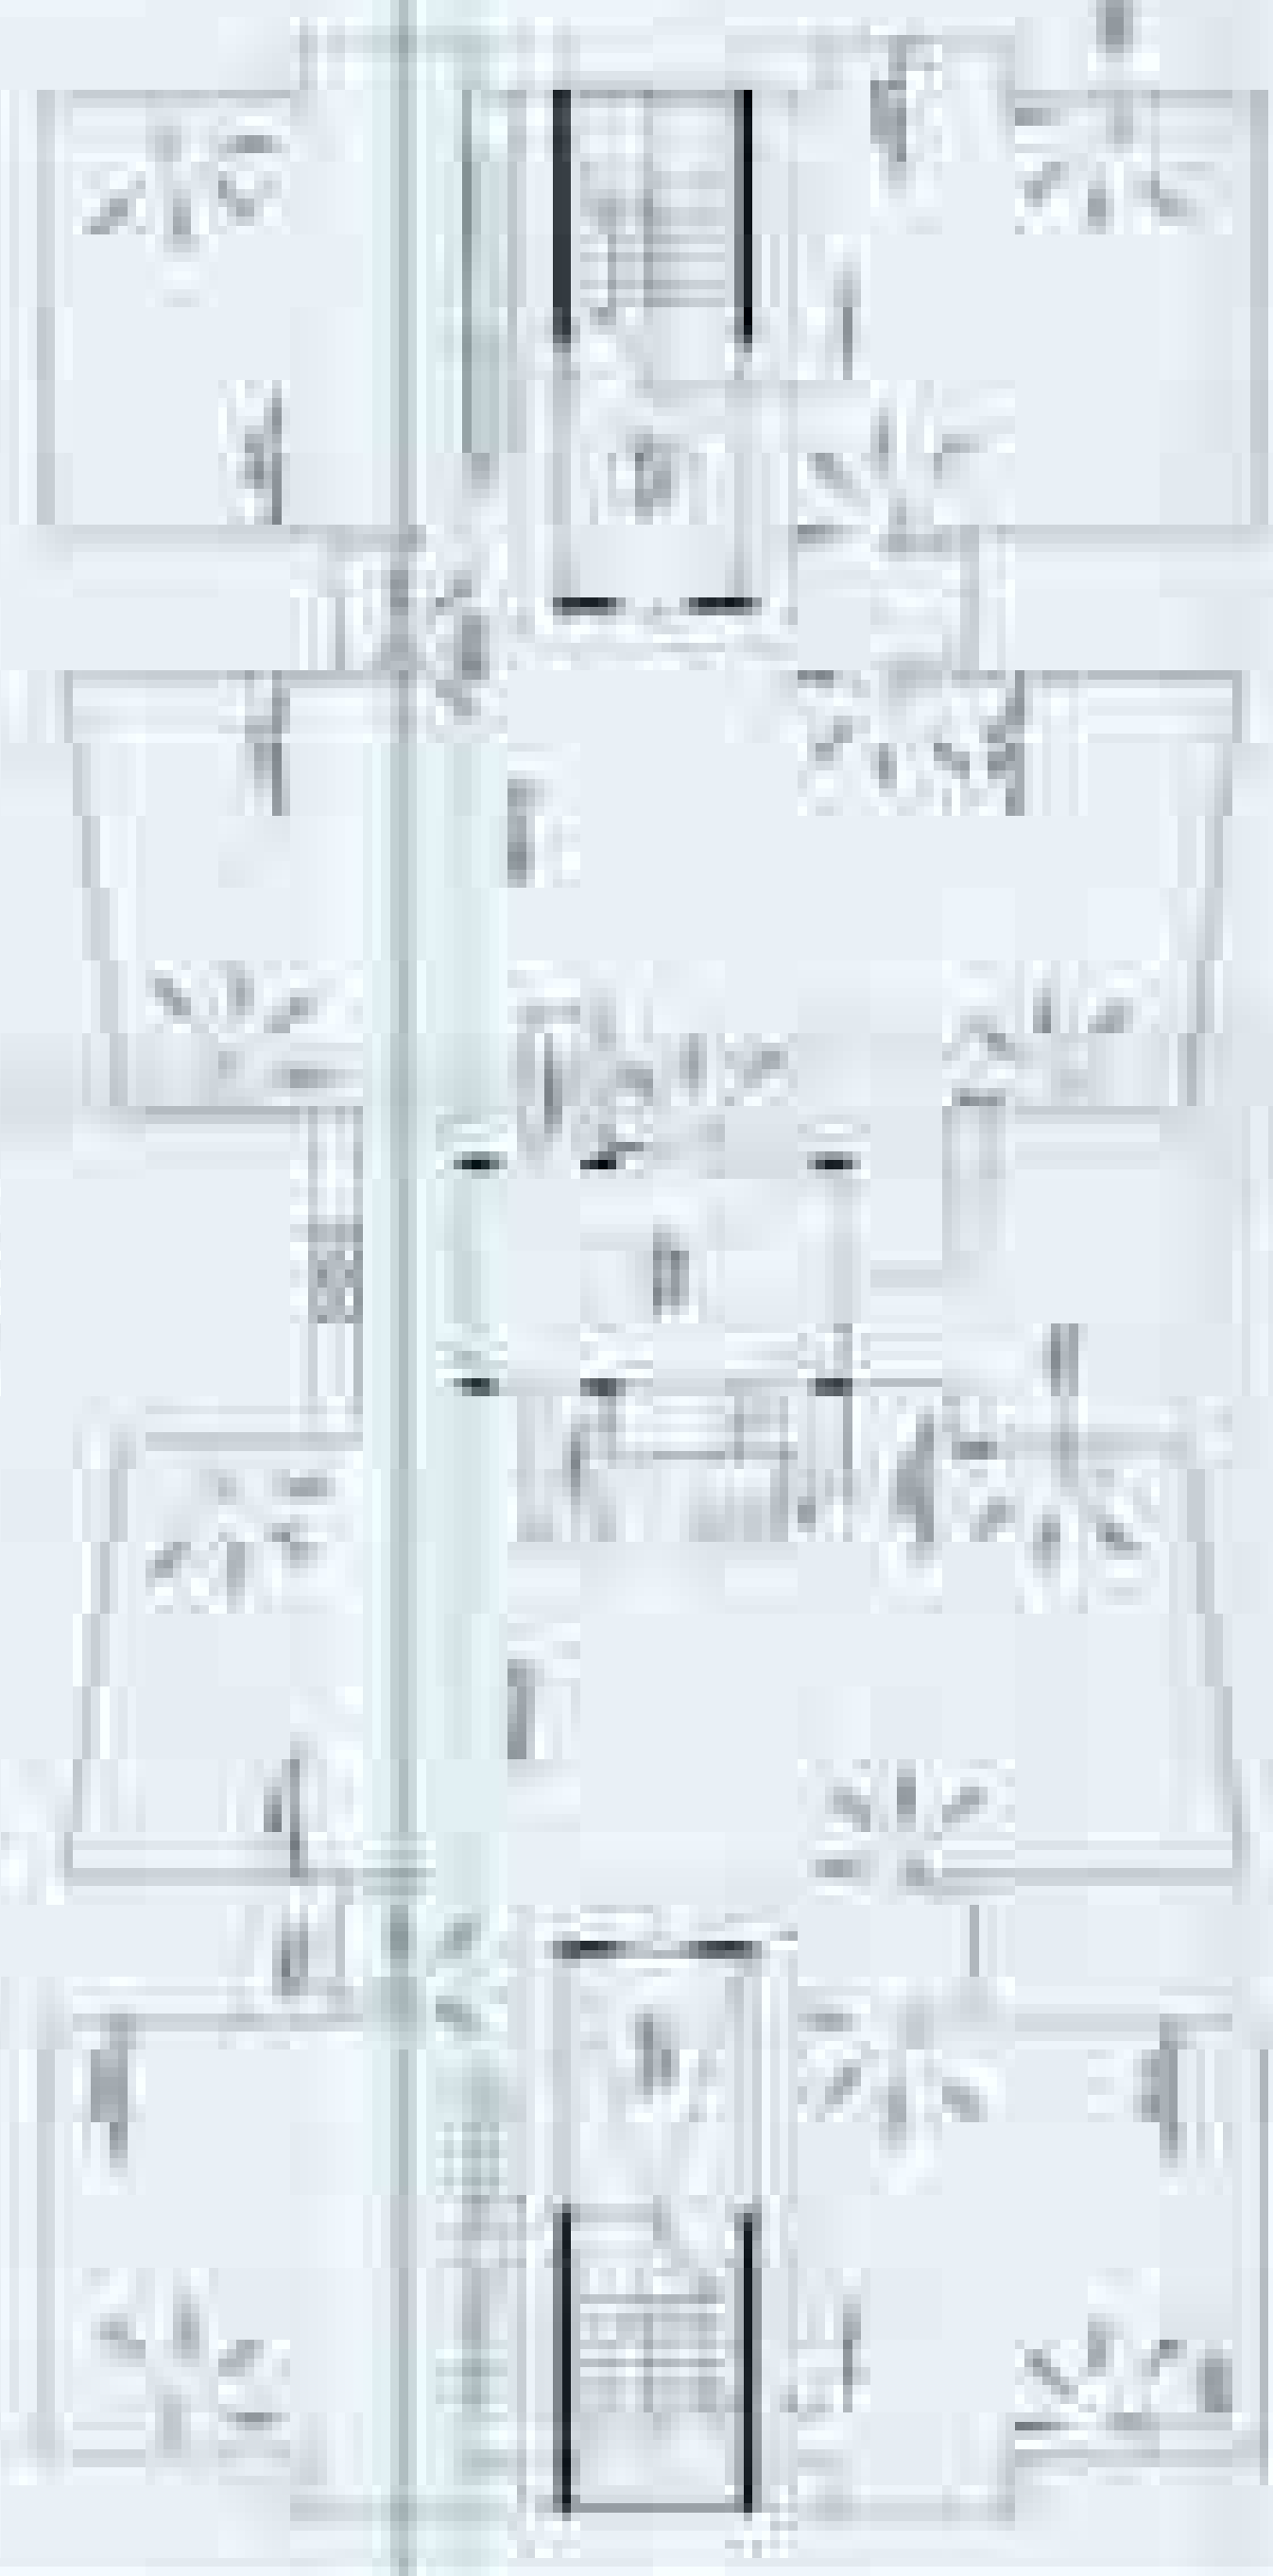

Architectural drawing showing a detailed floor plan of a building wing, including a legend, title block, and descriptive text.

Legend:



- Room numbers (e.g., 101, 102, 103,200)
- Room names (e.g., 101, 102, 103,200)
- Room types (e.g., 101, 102, 103,200)

Title Block:

Project Name: [Project Name]
Drawing Number: [Drawing Number]
Scale: [Scale]
Date: [Date]
Author: [Author]
Reviewer: [Reviewer]
Approved: [Approved]

Descriptive Text:

This drawing shows the floor plan of the building wing, including the layout of the rooms, corridors, and structural elements. The plan is drawn to scale and includes all necessary dimensions and annotations.

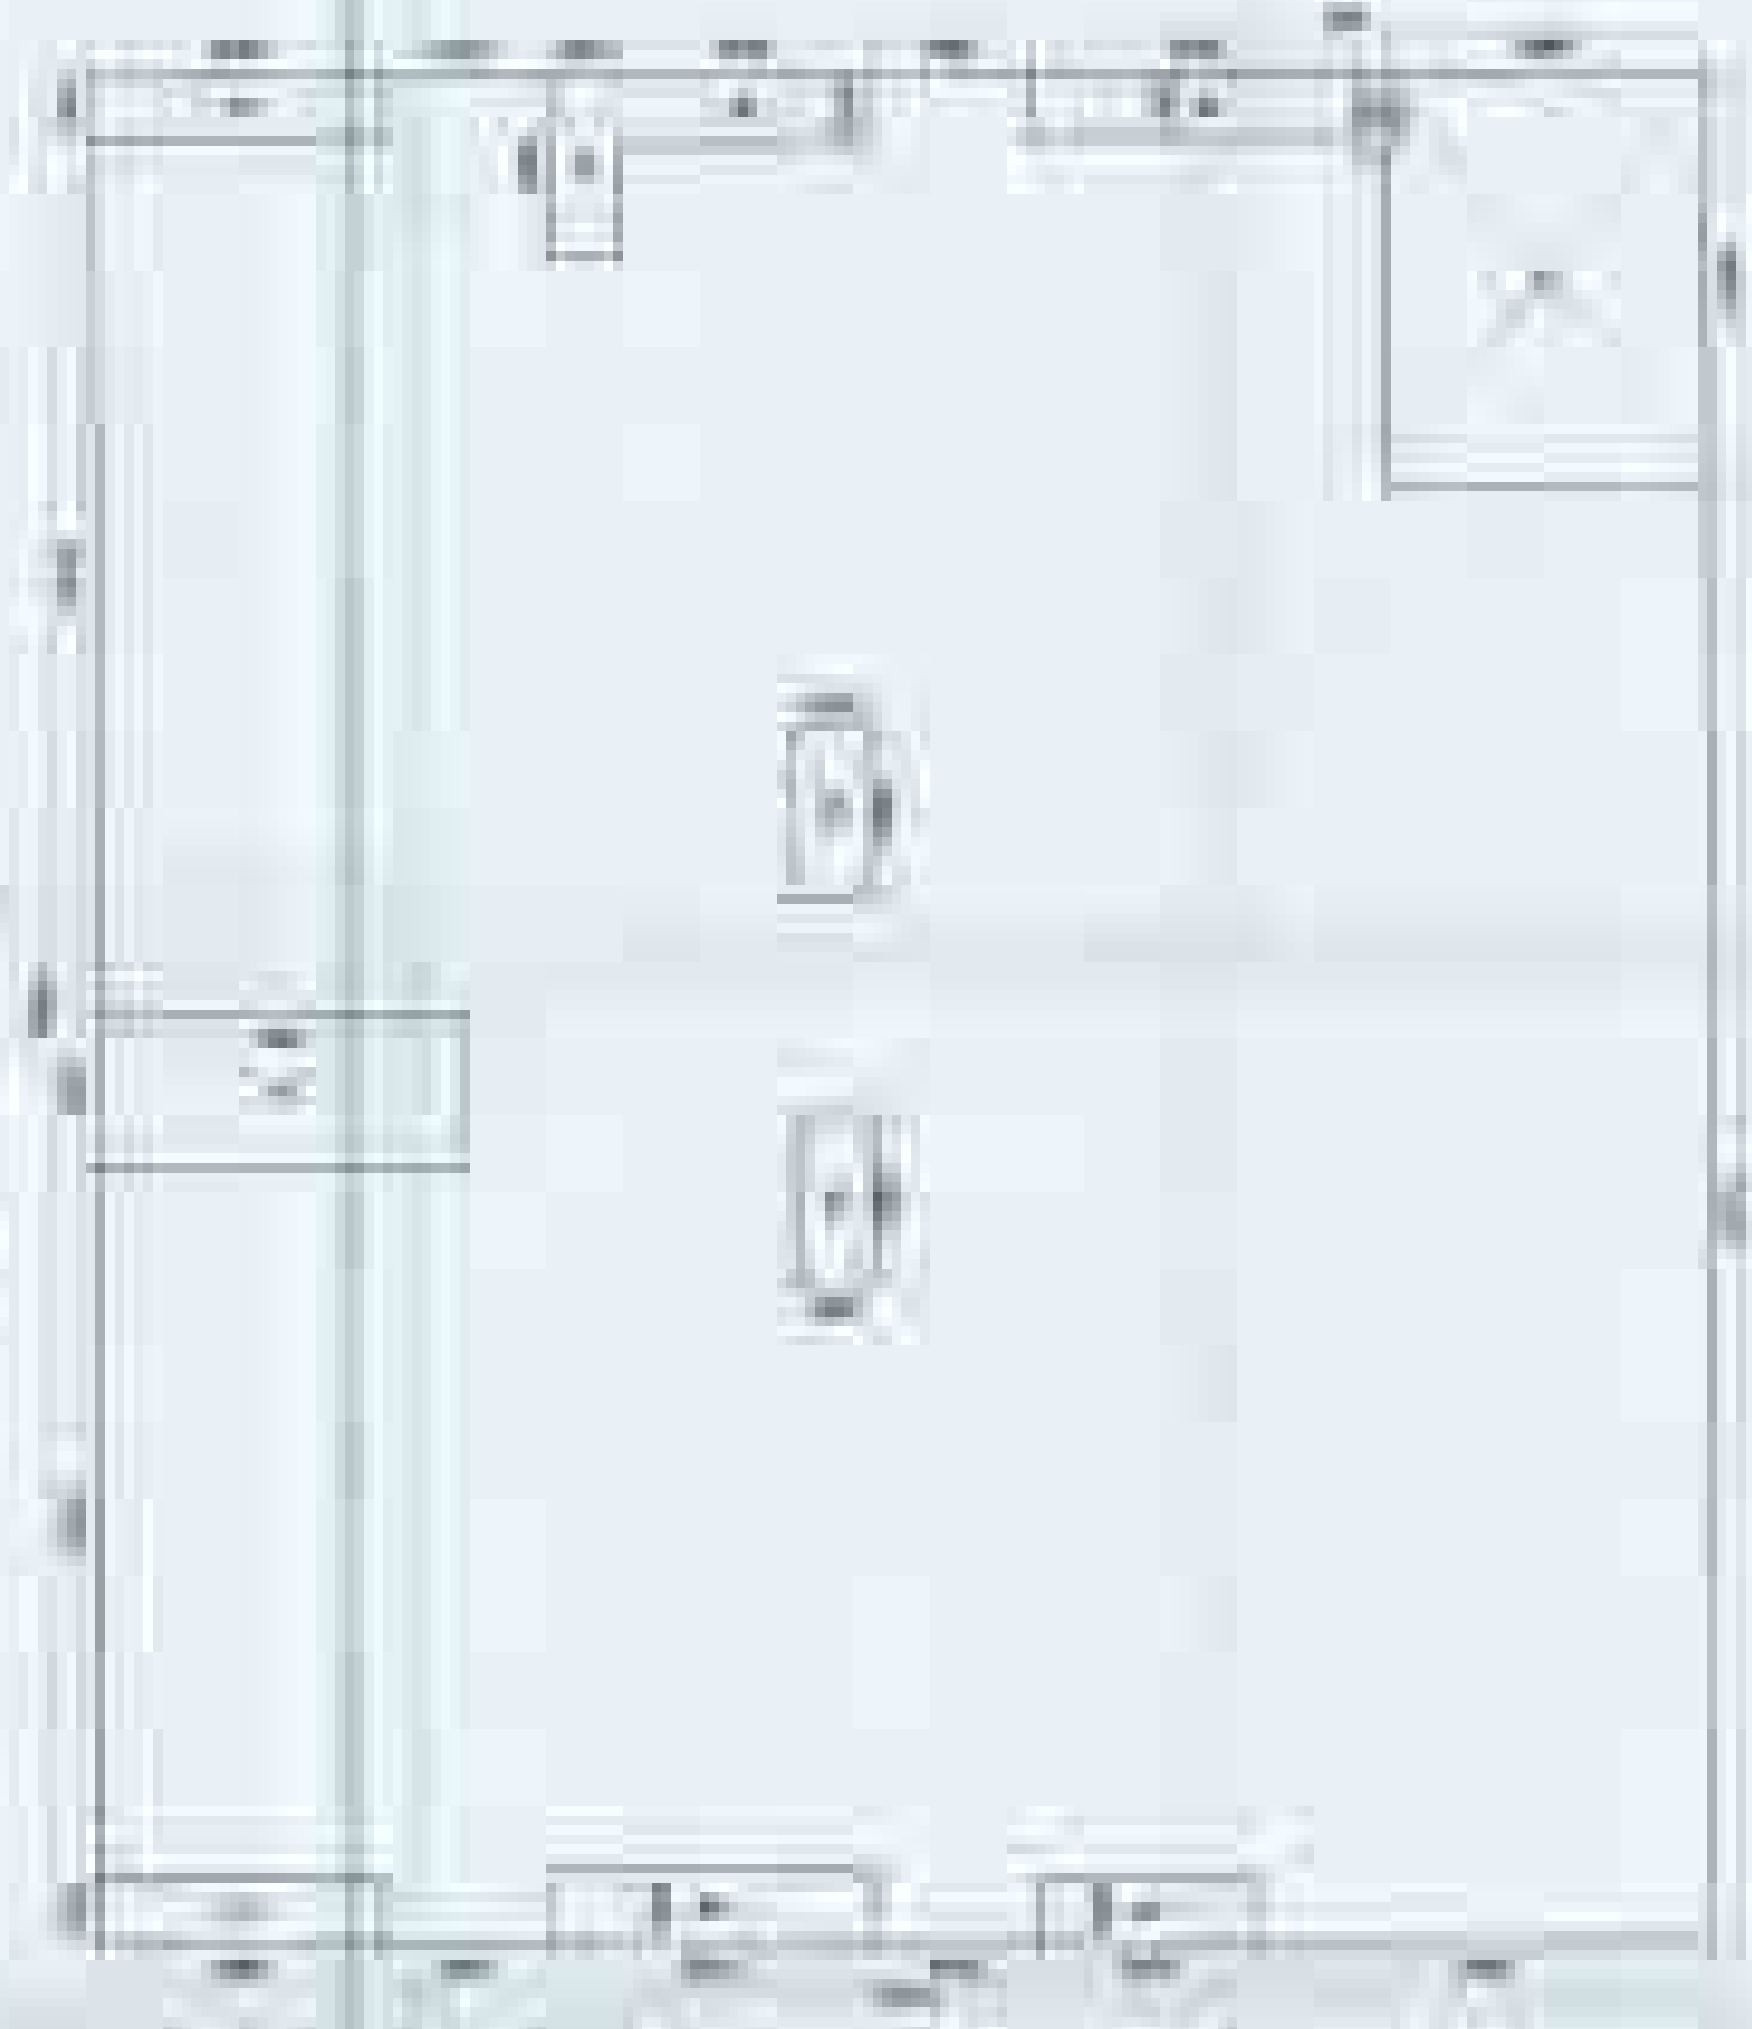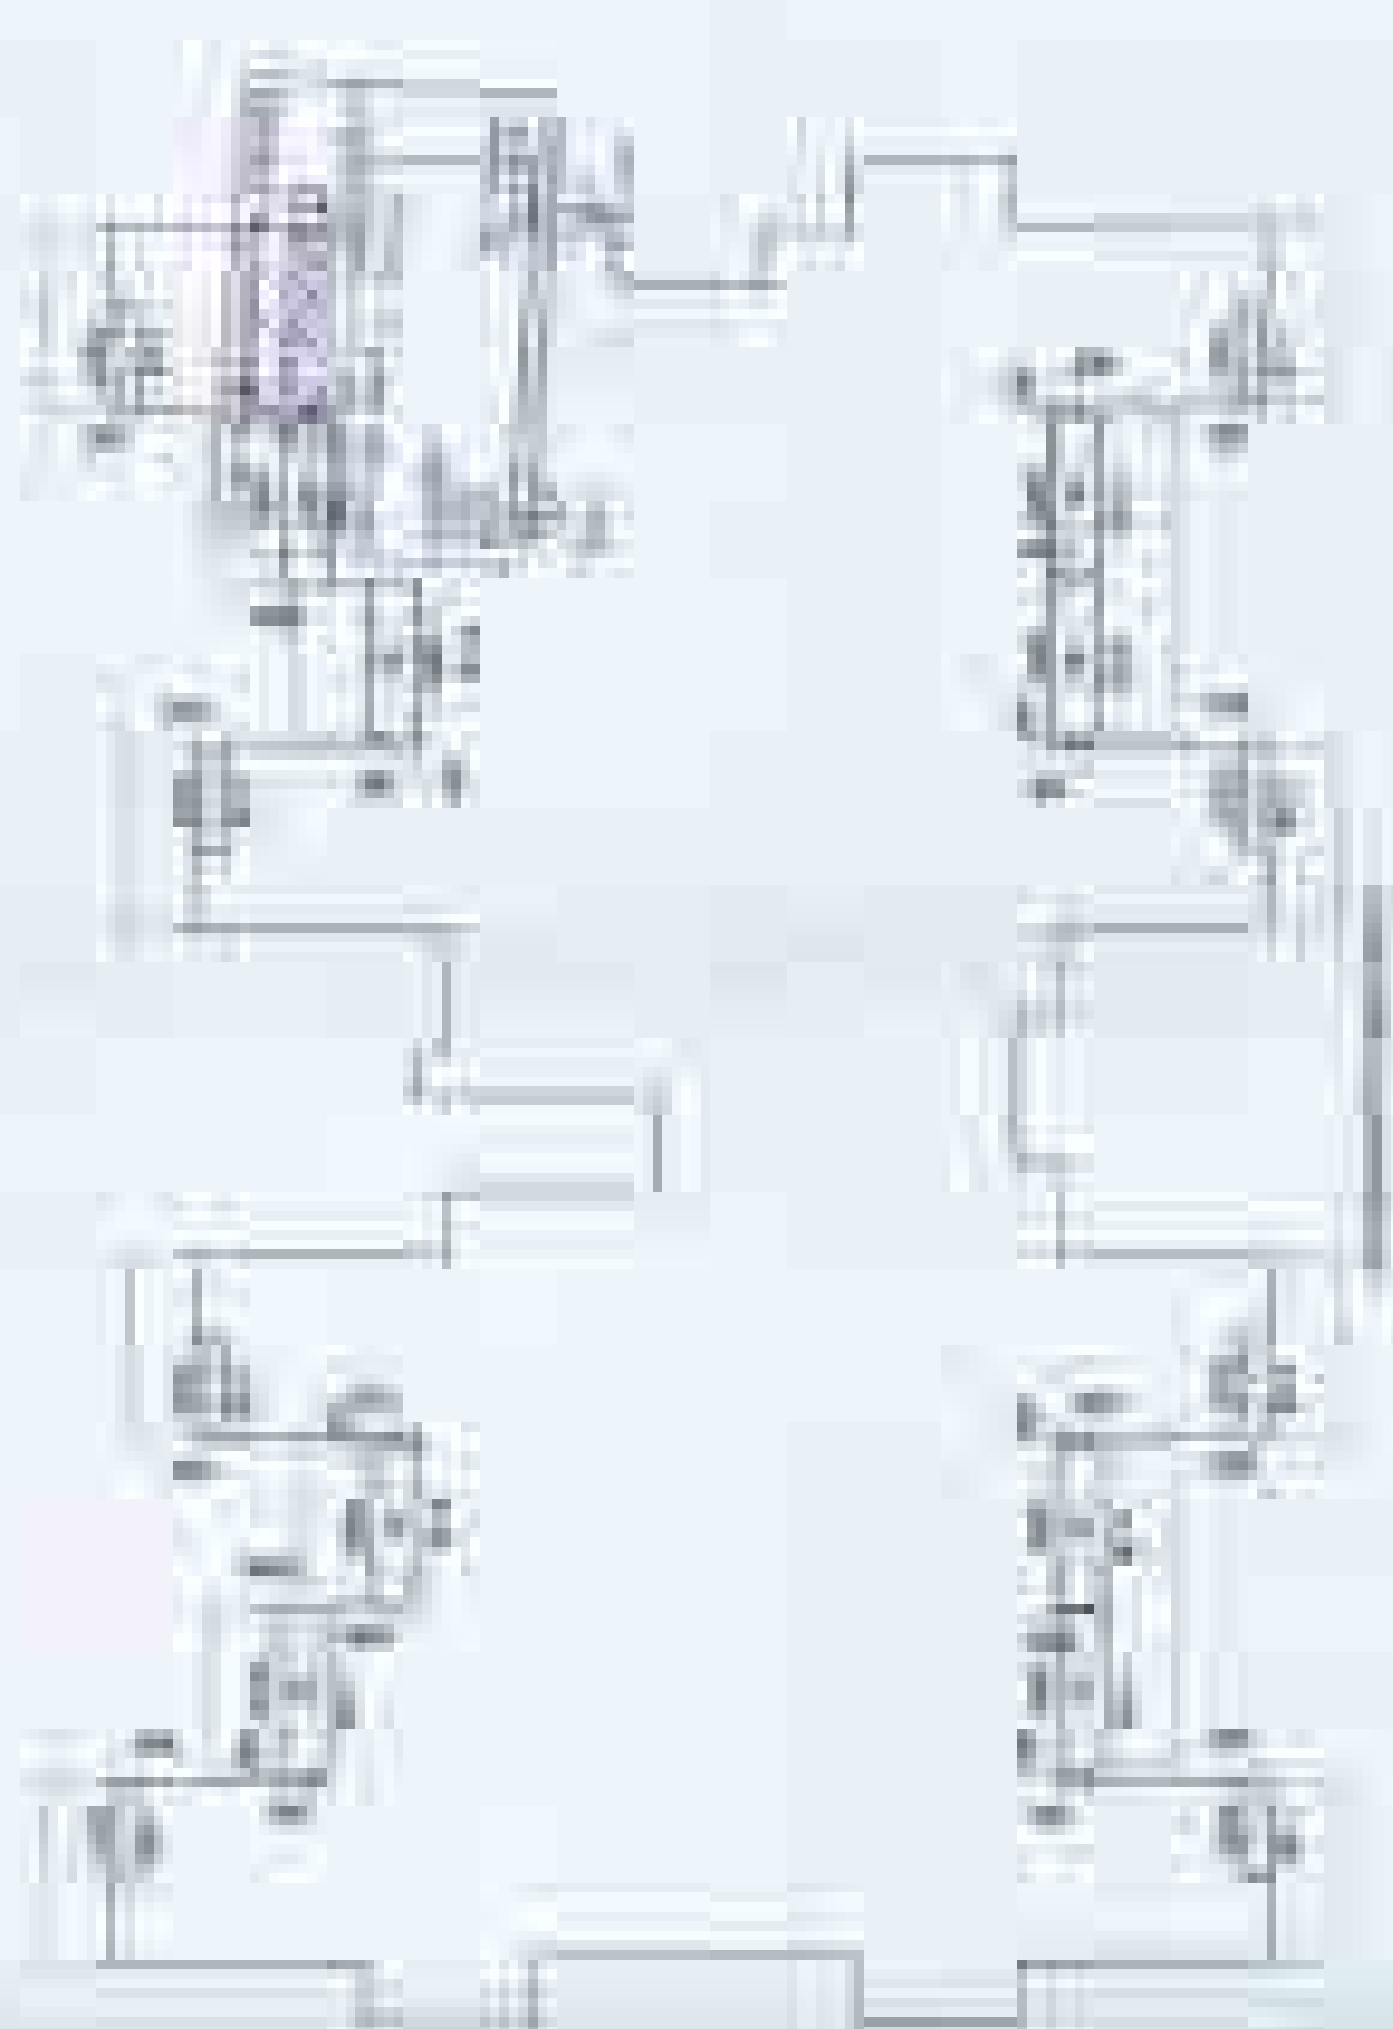


LEGEND

SYMBOL	DESCRIPTION
[Pink Box]	10% EXCESS BALCONY F.A.R. AREA
[Green Box]	10% PRESCRIBED F.A.R. AREA
[Blue Box]	BALCONY AREA

NOTES

1. ALL ROOMS SHALL BE PROVIDED WITH FLOOR FINISHES.
2. ALL ROOMS SHALL BE PROVIDED WITH WALL FINISHES.
3. ALL ROOMS SHALL BE PROVIDED WITH CEILING FINISHES.
4. ALL ROOMS SHALL BE PROVIDED WITH DOOR FINISHES.
5. ALL ROOMS SHALL BE PROVIDED WITH WINDOW FINISHES.
6. ALL ROOMS SHALL BE PROVIDED WITH FLOOR COVERINGS.
7. ALL ROOMS SHALL BE PROVIDED WITH WALL COVERINGS.
8. ALL ROOMS SHALL BE PROVIDED WITH CEILING COVERINGS.
9. ALL ROOMS SHALL BE PROVIDED WITH DOOR COVERINGS.
10. ALL ROOMS SHALL BE PROVIDED WITH WINDOW COVERINGS.

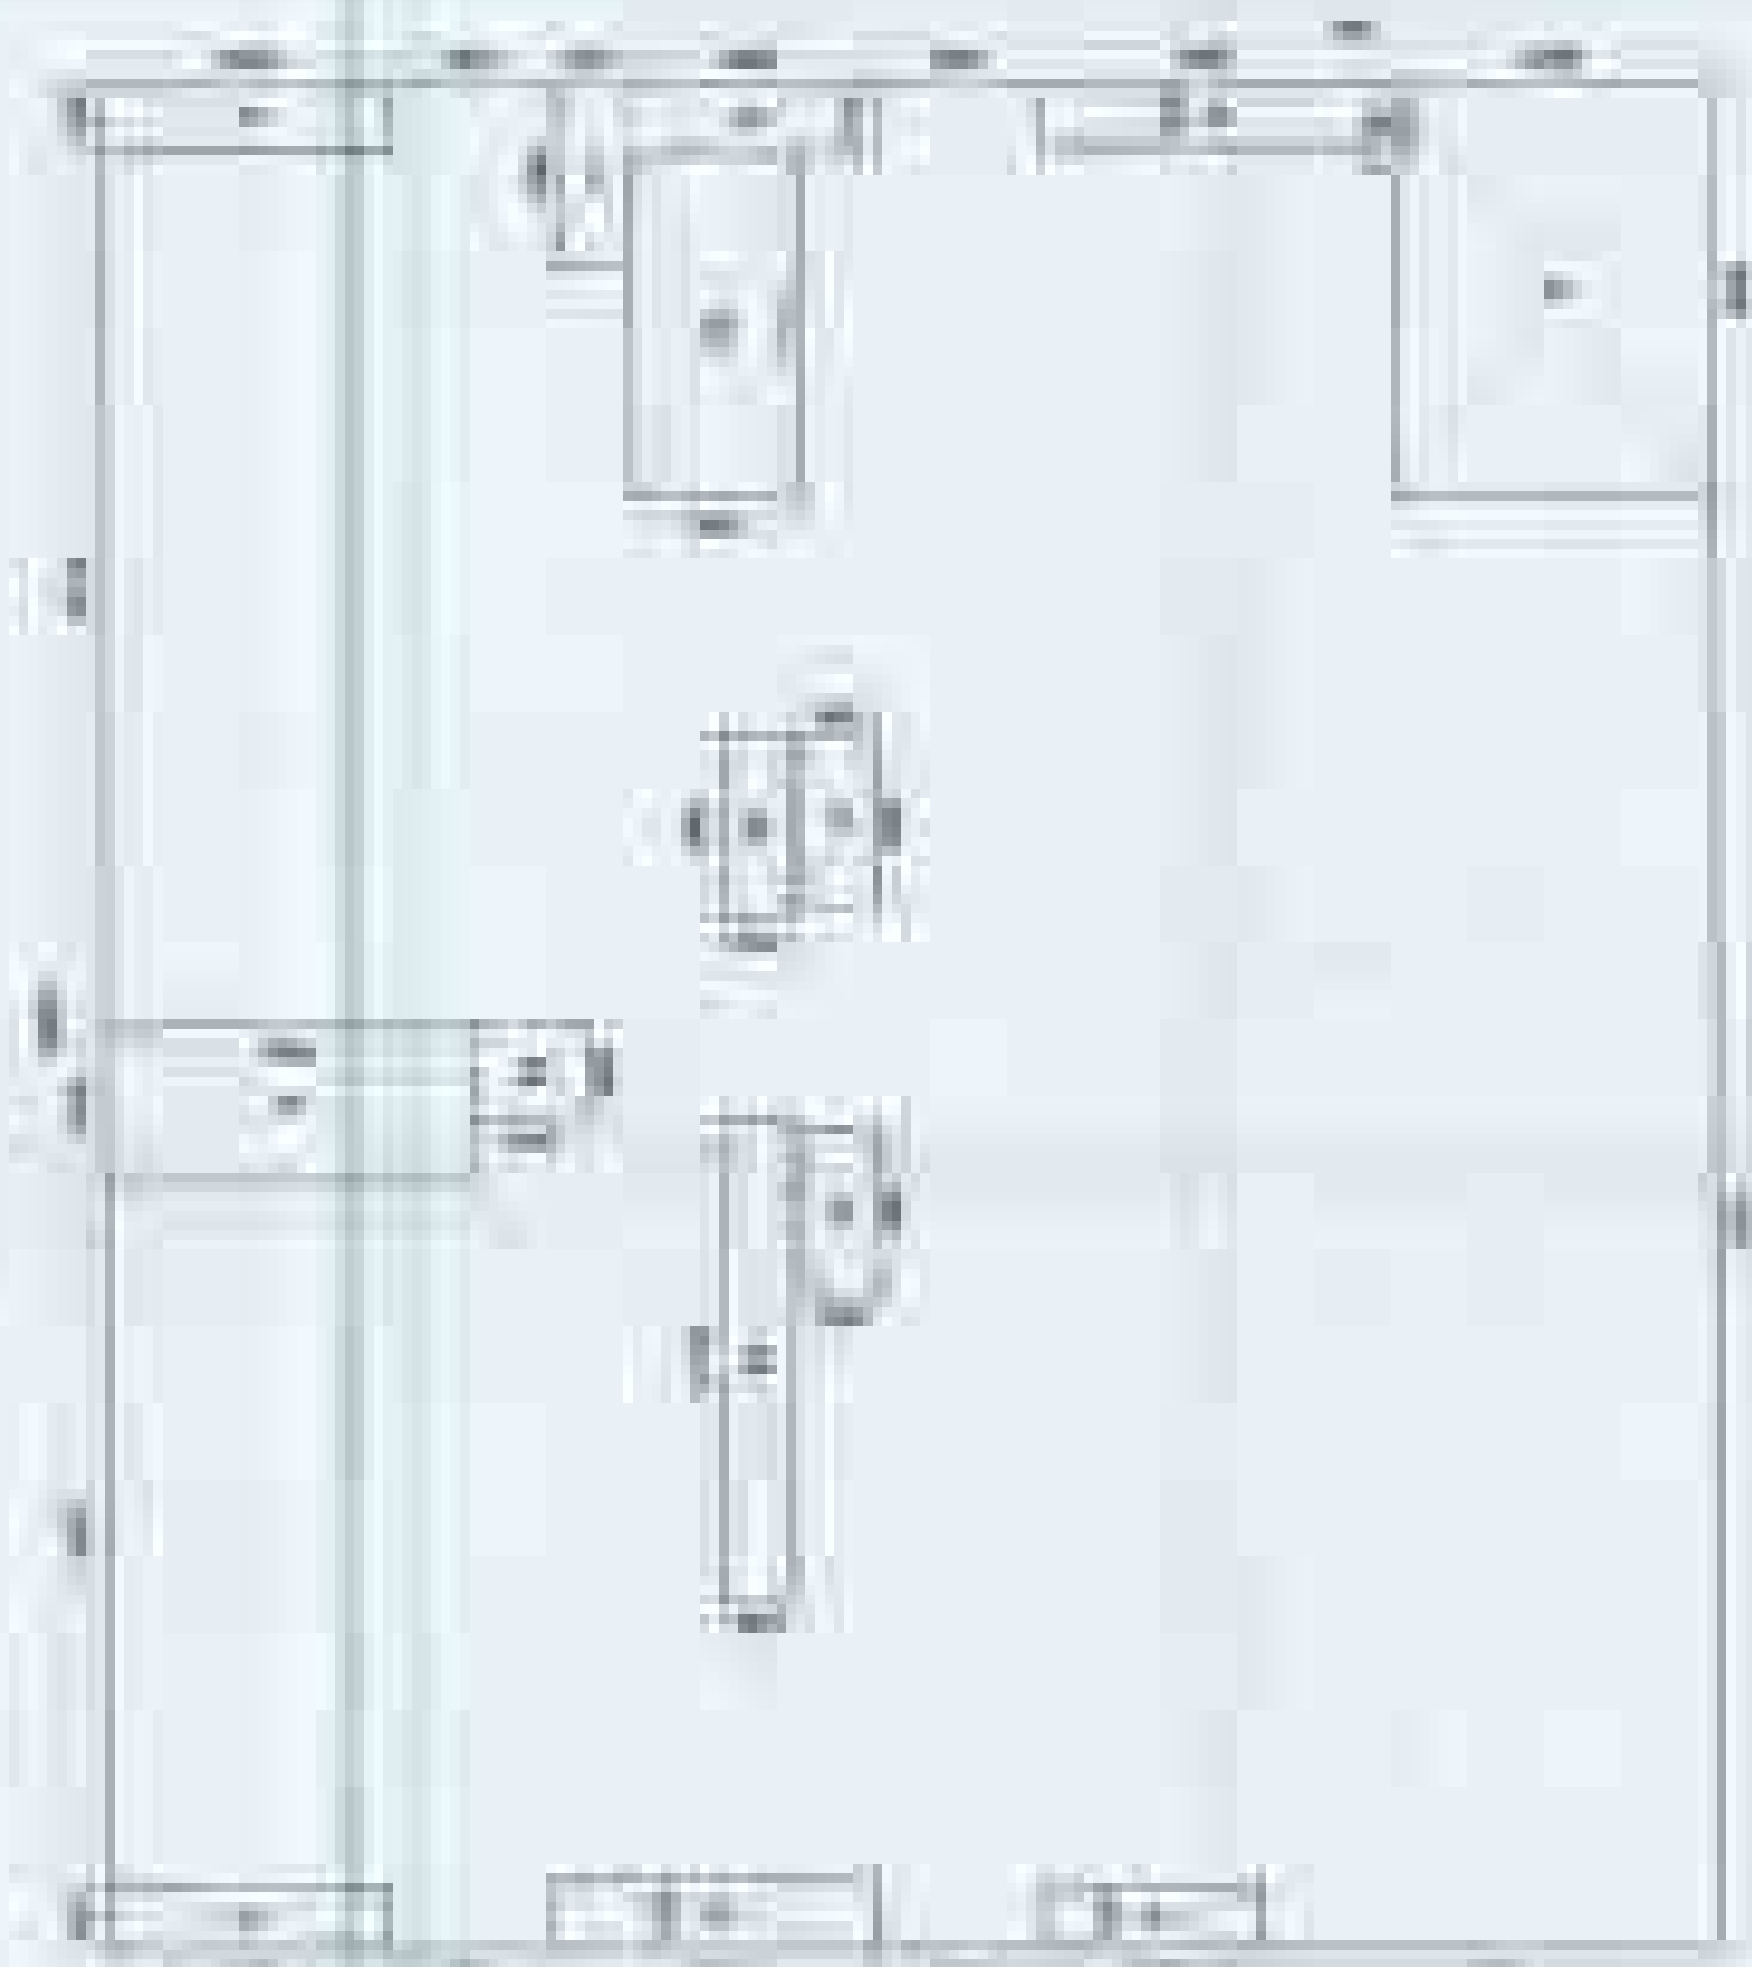


LEGEND

SYMBOL	DESCRIPTION
[Pink Box]	10% EXCESS BALCONY F.A.R. AREA
[Green Box]	10% PRESCRIBED F.A.R. AREA
[Blue Box]	BALCONY AREA

NOTES

1. ALL ROOMS SHALL BE PROVIDED WITH FLOOR FINISHES.
2. ALL ROOMS SHALL BE PROVIDED WITH WALL FINISHES.
3. ALL ROOMS SHALL BE PROVIDED WITH CEILING FINISHES.
4. ALL ROOMS SHALL BE PROVIDED WITH DOOR FINISHES.
5. ALL ROOMS SHALL BE PROVIDED WITH WINDOW FINISHES.
6. ALL ROOMS SHALL BE PROVIDED WITH FLOOR COVERINGS.
7. ALL ROOMS SHALL BE PROVIDED WITH WALL COVERINGS.
8. ALL ROOMS SHALL BE PROVIDED WITH CEILING COVERINGS.
9. ALL ROOMS SHALL BE PROVIDED WITH DOOR COVERINGS.
10. ALL ROOMS SHALL BE PROVIDED WITH WINDOW COVERINGS.

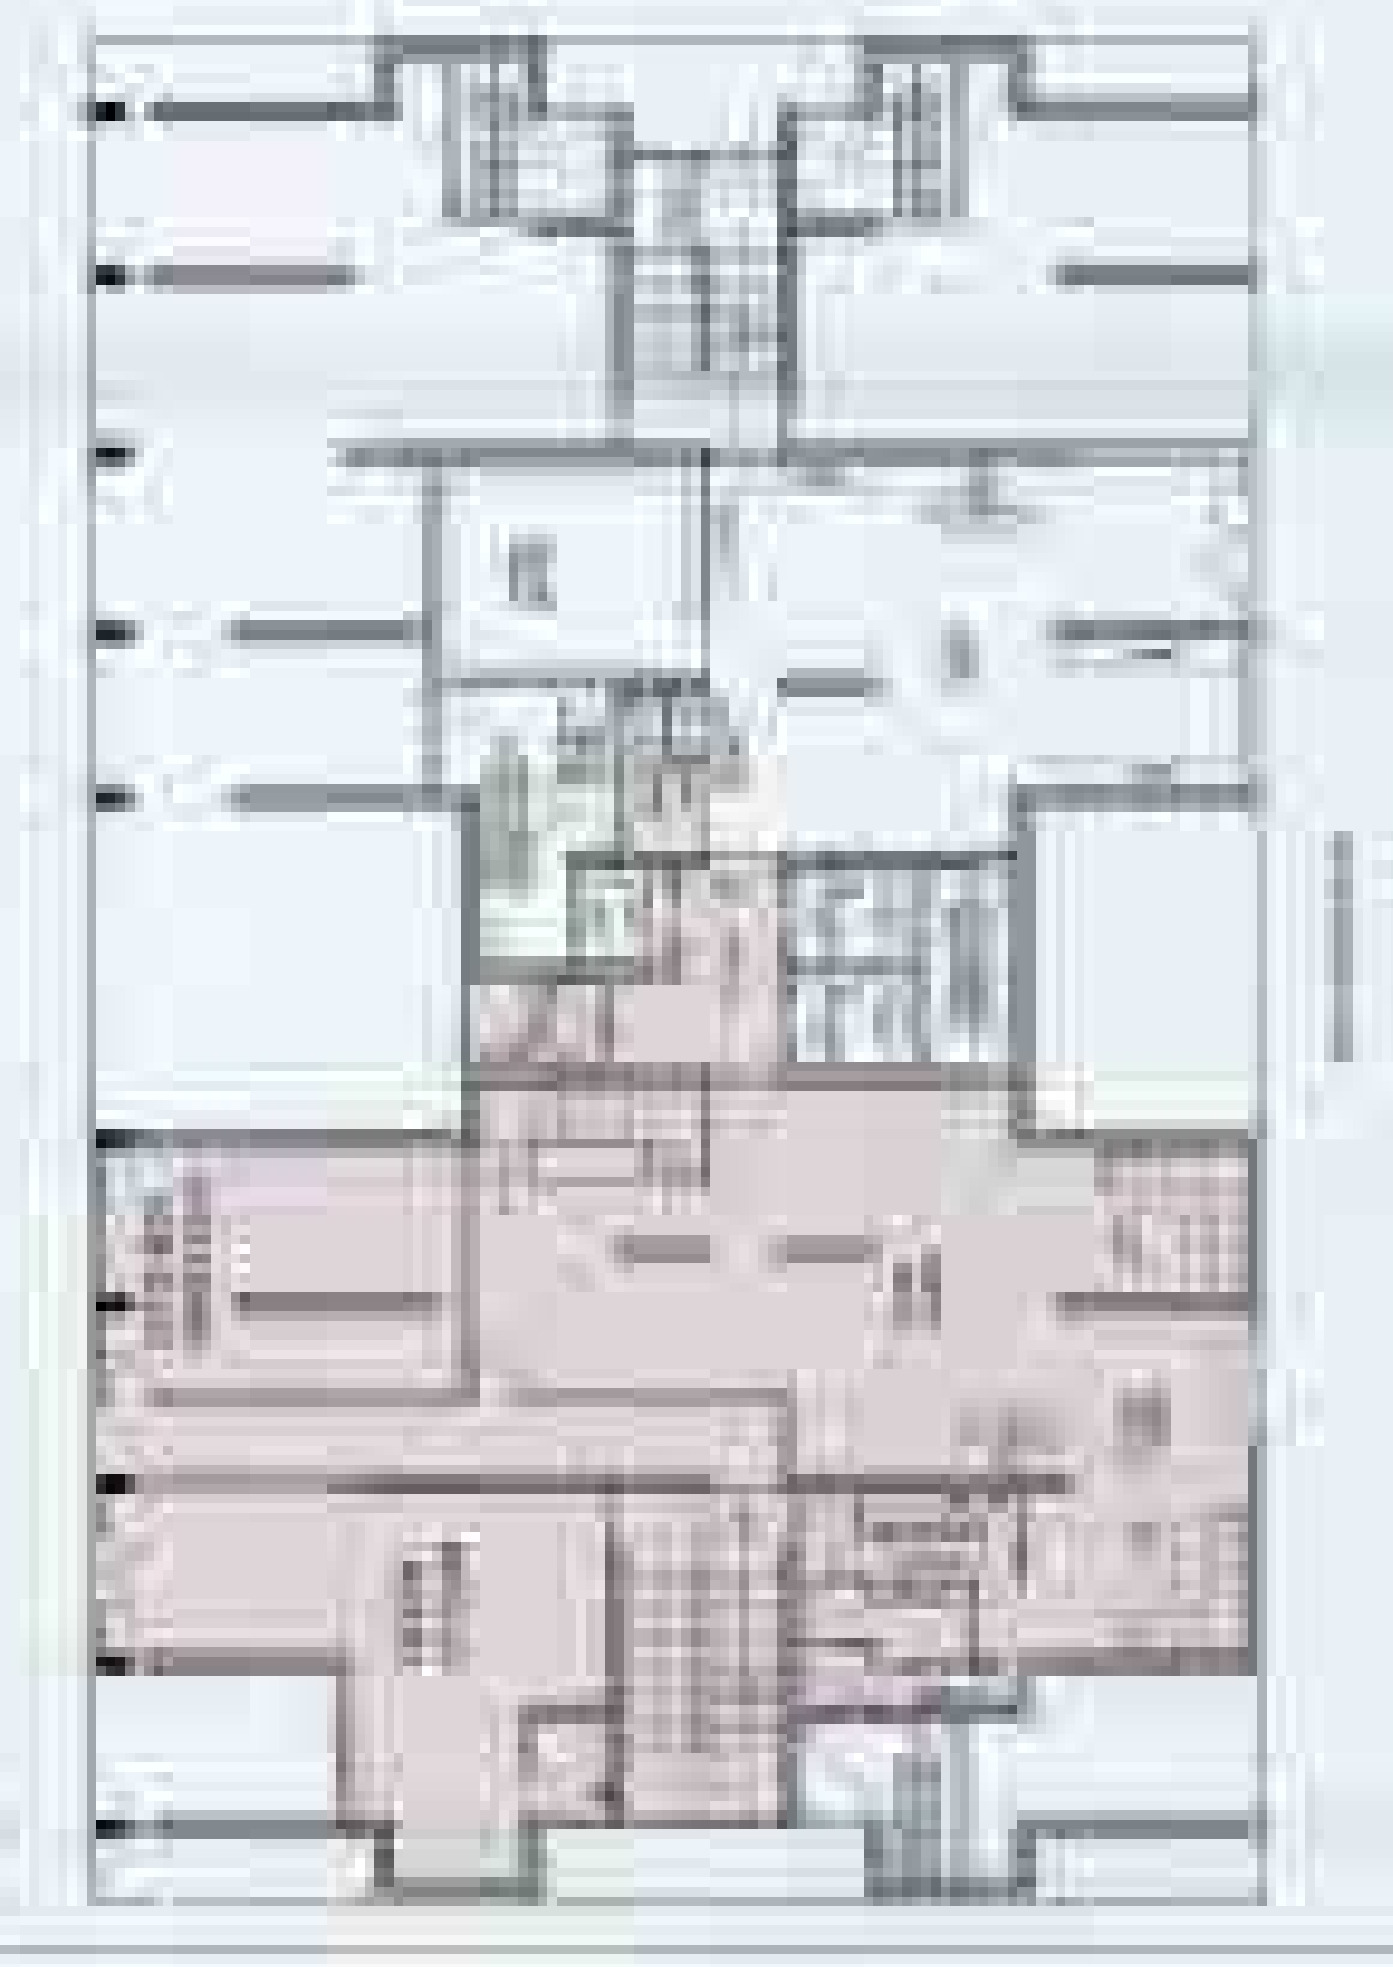

LEGEND

SYMBOL	DESCRIPTION
[Pink Box]	10% EXCESS BALCONY F.A.R. AREA
[Green Box]	10% PRESCRIBED F.A.R. AREA
[Blue Box]	BALCONY AREA

NOTES

1. ALL ROOMS SHALL BE PROVIDED WITH FLOOR FINISHES.
2. ALL ROOMS SHALL BE PROVIDED WITH WALL FINISHES.
3. ALL ROOMS SHALL BE PROVIDED WITH CEILING FINISHES.
4. ALL ROOMS SHALL BE PROVIDED WITH DOOR FINISHES.
5. ALL ROOMS SHALL BE PROVIDED WITH WINDOW FINISHES.
6. ALL ROOMS SHALL BE PROVIDED WITH FLOOR COVERINGS.
7. ALL ROOMS SHALL BE PROVIDED WITH WALL COVERINGS.
8. ALL ROOMS SHALL BE PROVIDED WITH CEILING COVERINGS.
9. ALL ROOMS SHALL BE PROVIDED WITH DOOR COVERINGS.
10. ALL ROOMS SHALL BE PROVIDED WITH WINDOW COVERINGS.



UNIVERSITY OF THE PACIFIC
SCHOOL OF BUSINESS

PROPERTY INFORMATION SHEET
1000 UNIVERSITY AVENUE, SUITE 100
PACIFIC, CALIFORNIA 94064
TEL: (415) 338-1000
WWW.UOPACIFIC.EDU

UNIVERSITY OF THE PACIFIC
SCHOOL OF BUSINESS
1000 UNIVERSITY AVENUE, SUITE 100
PACIFIC, CALIFORNIA 94064
TEL: (415) 338-1000
WWW.UOPACIFIC.EDU

DATE	TIME	LOCATION	STATUS
10/10/2013	10:00 AM	1000 UNIVERSITY AVENUE, SUITE 100	AVAILABLE




DATE	TIME	LOCATION	STATUS
10/10/2013	10:00 AM	1000 UNIVERSITY AVENUE, SUITE 100	AVAILABLE





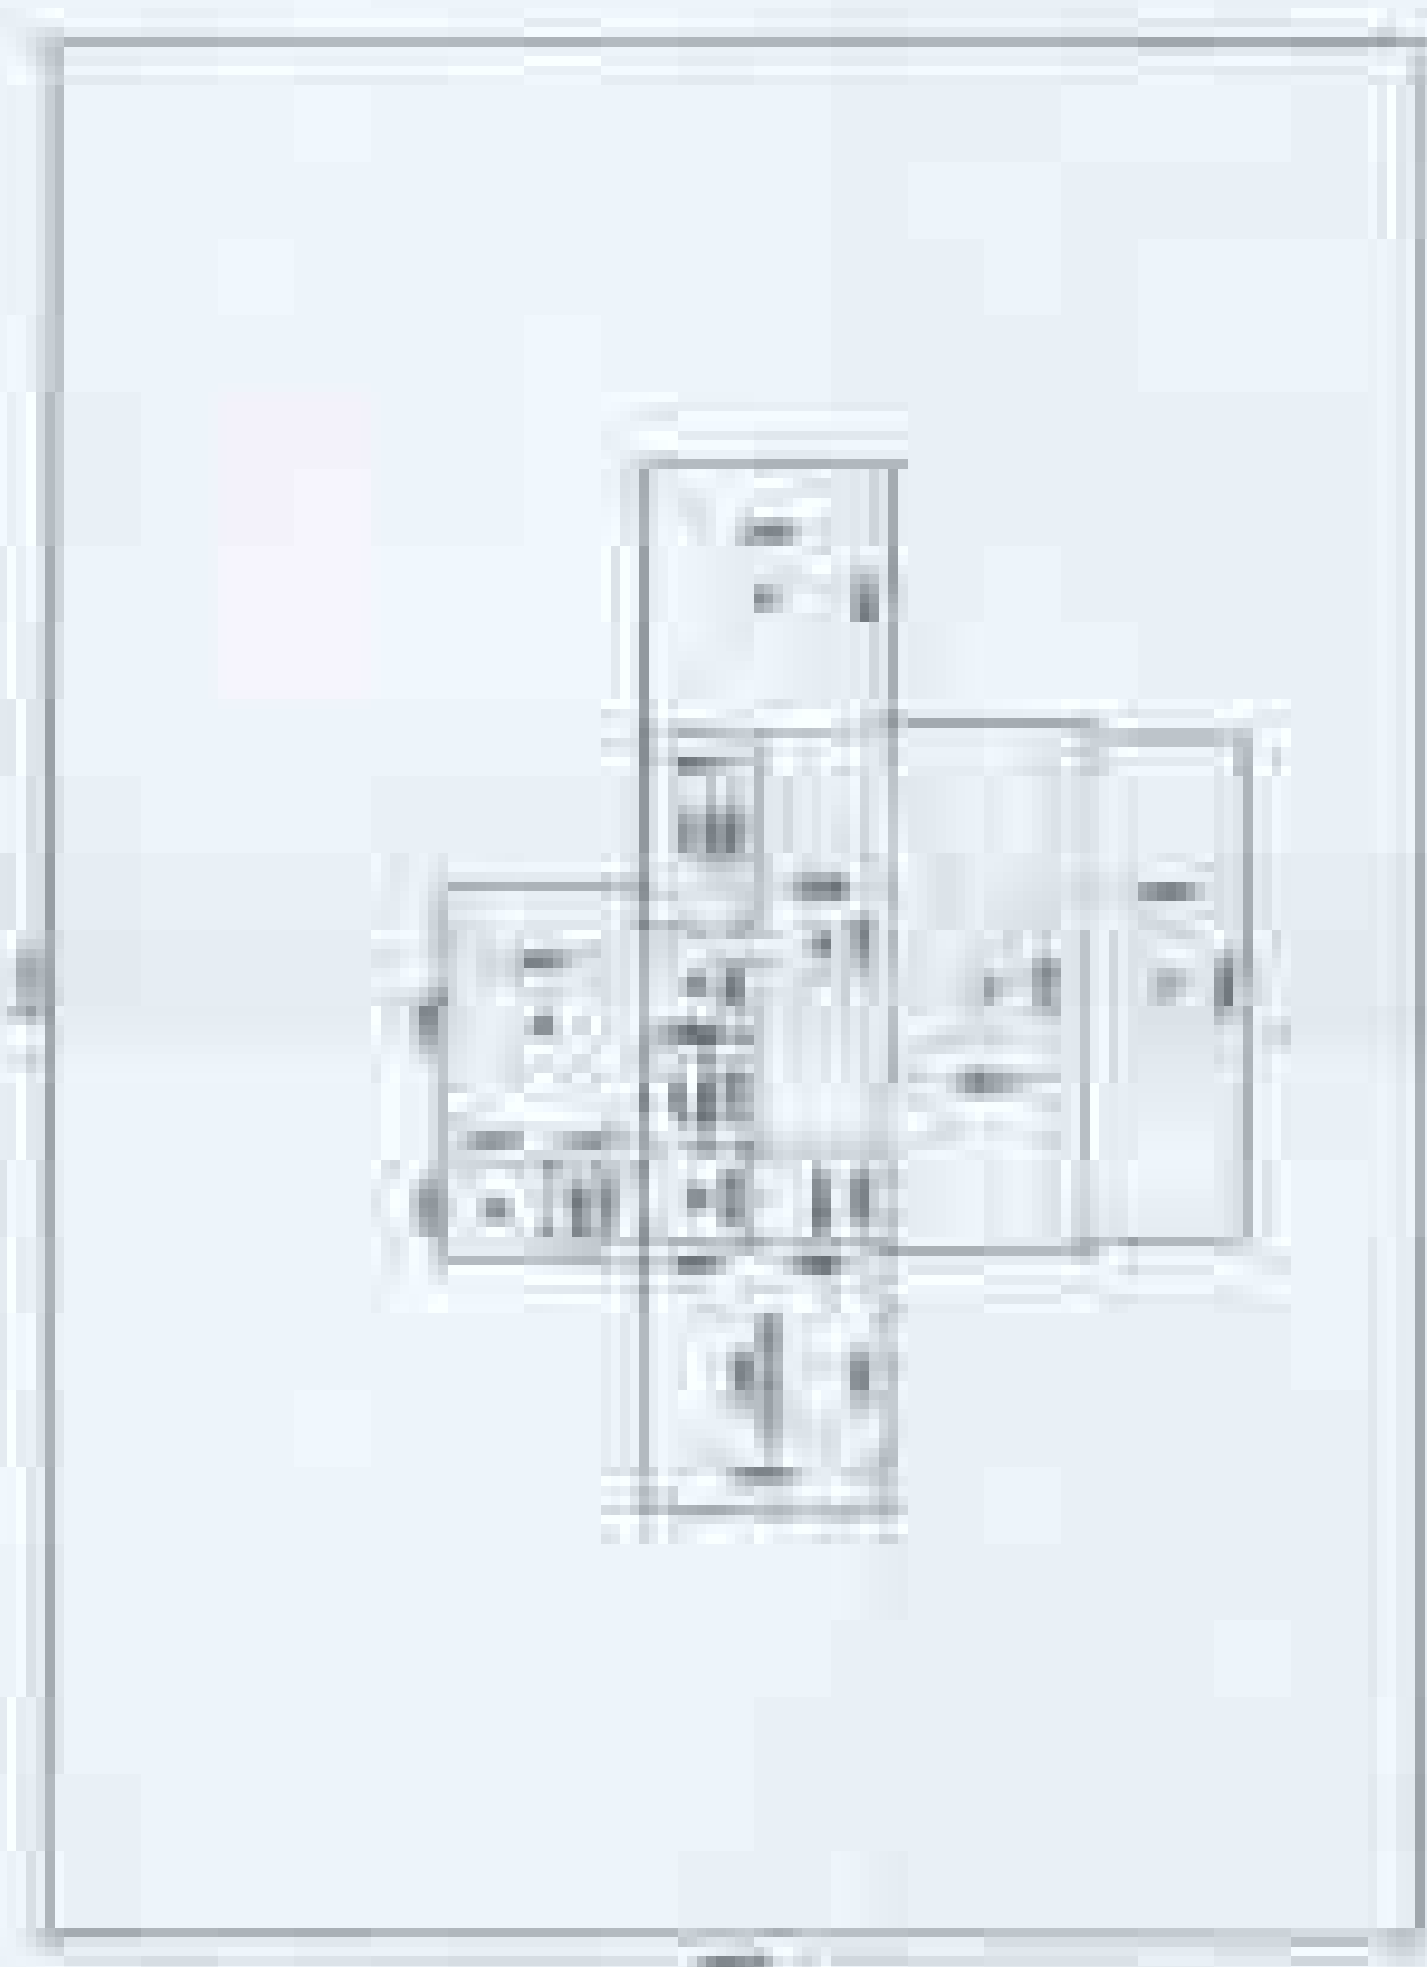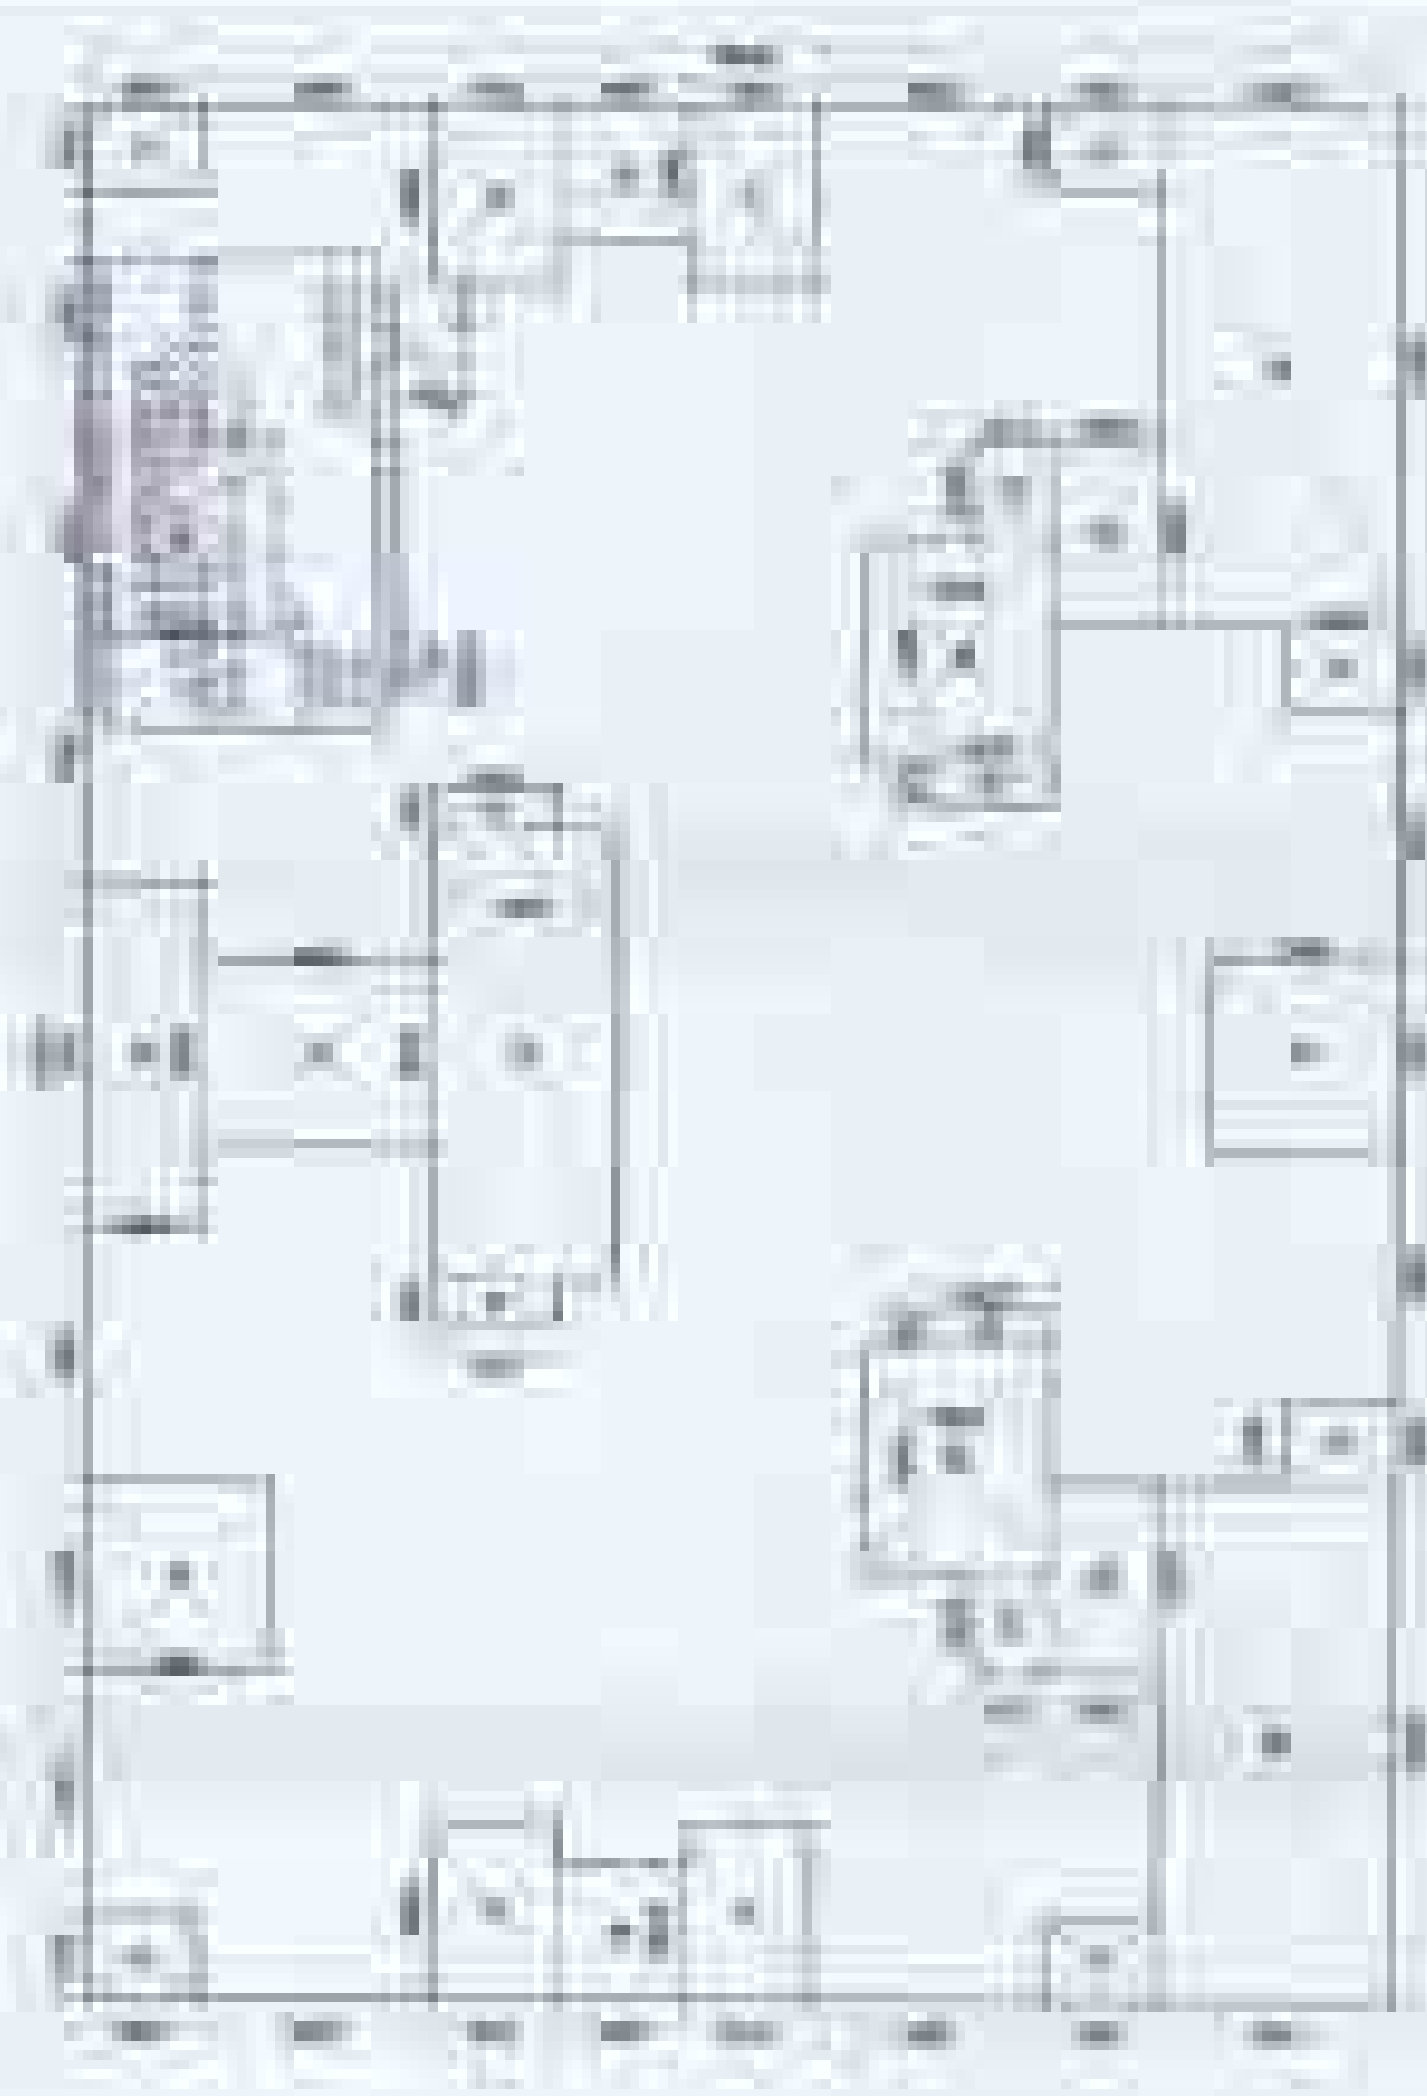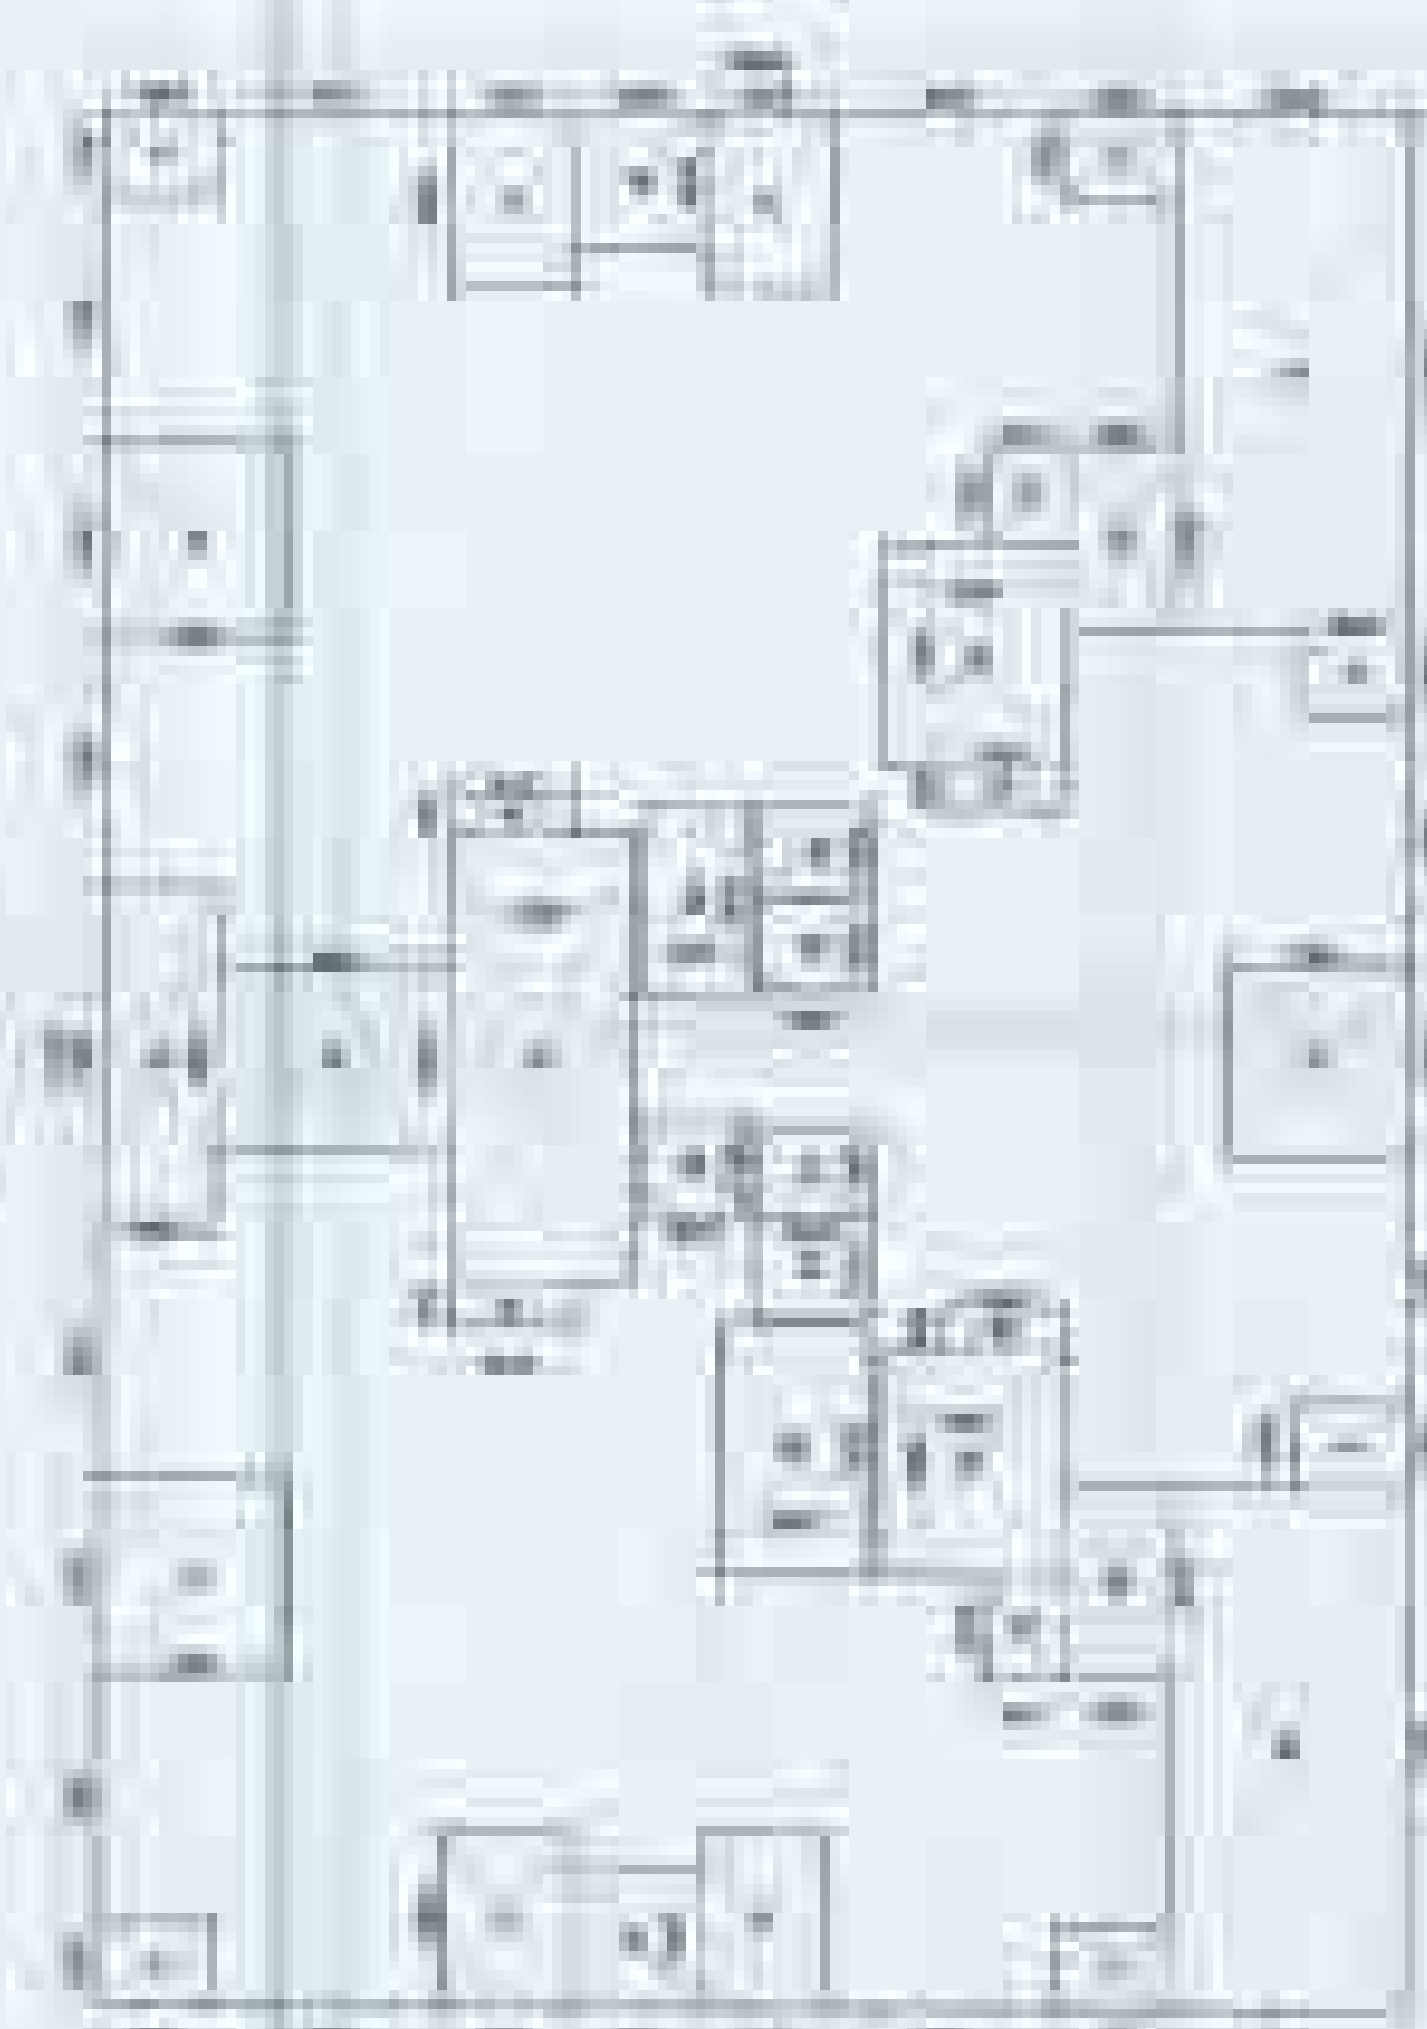

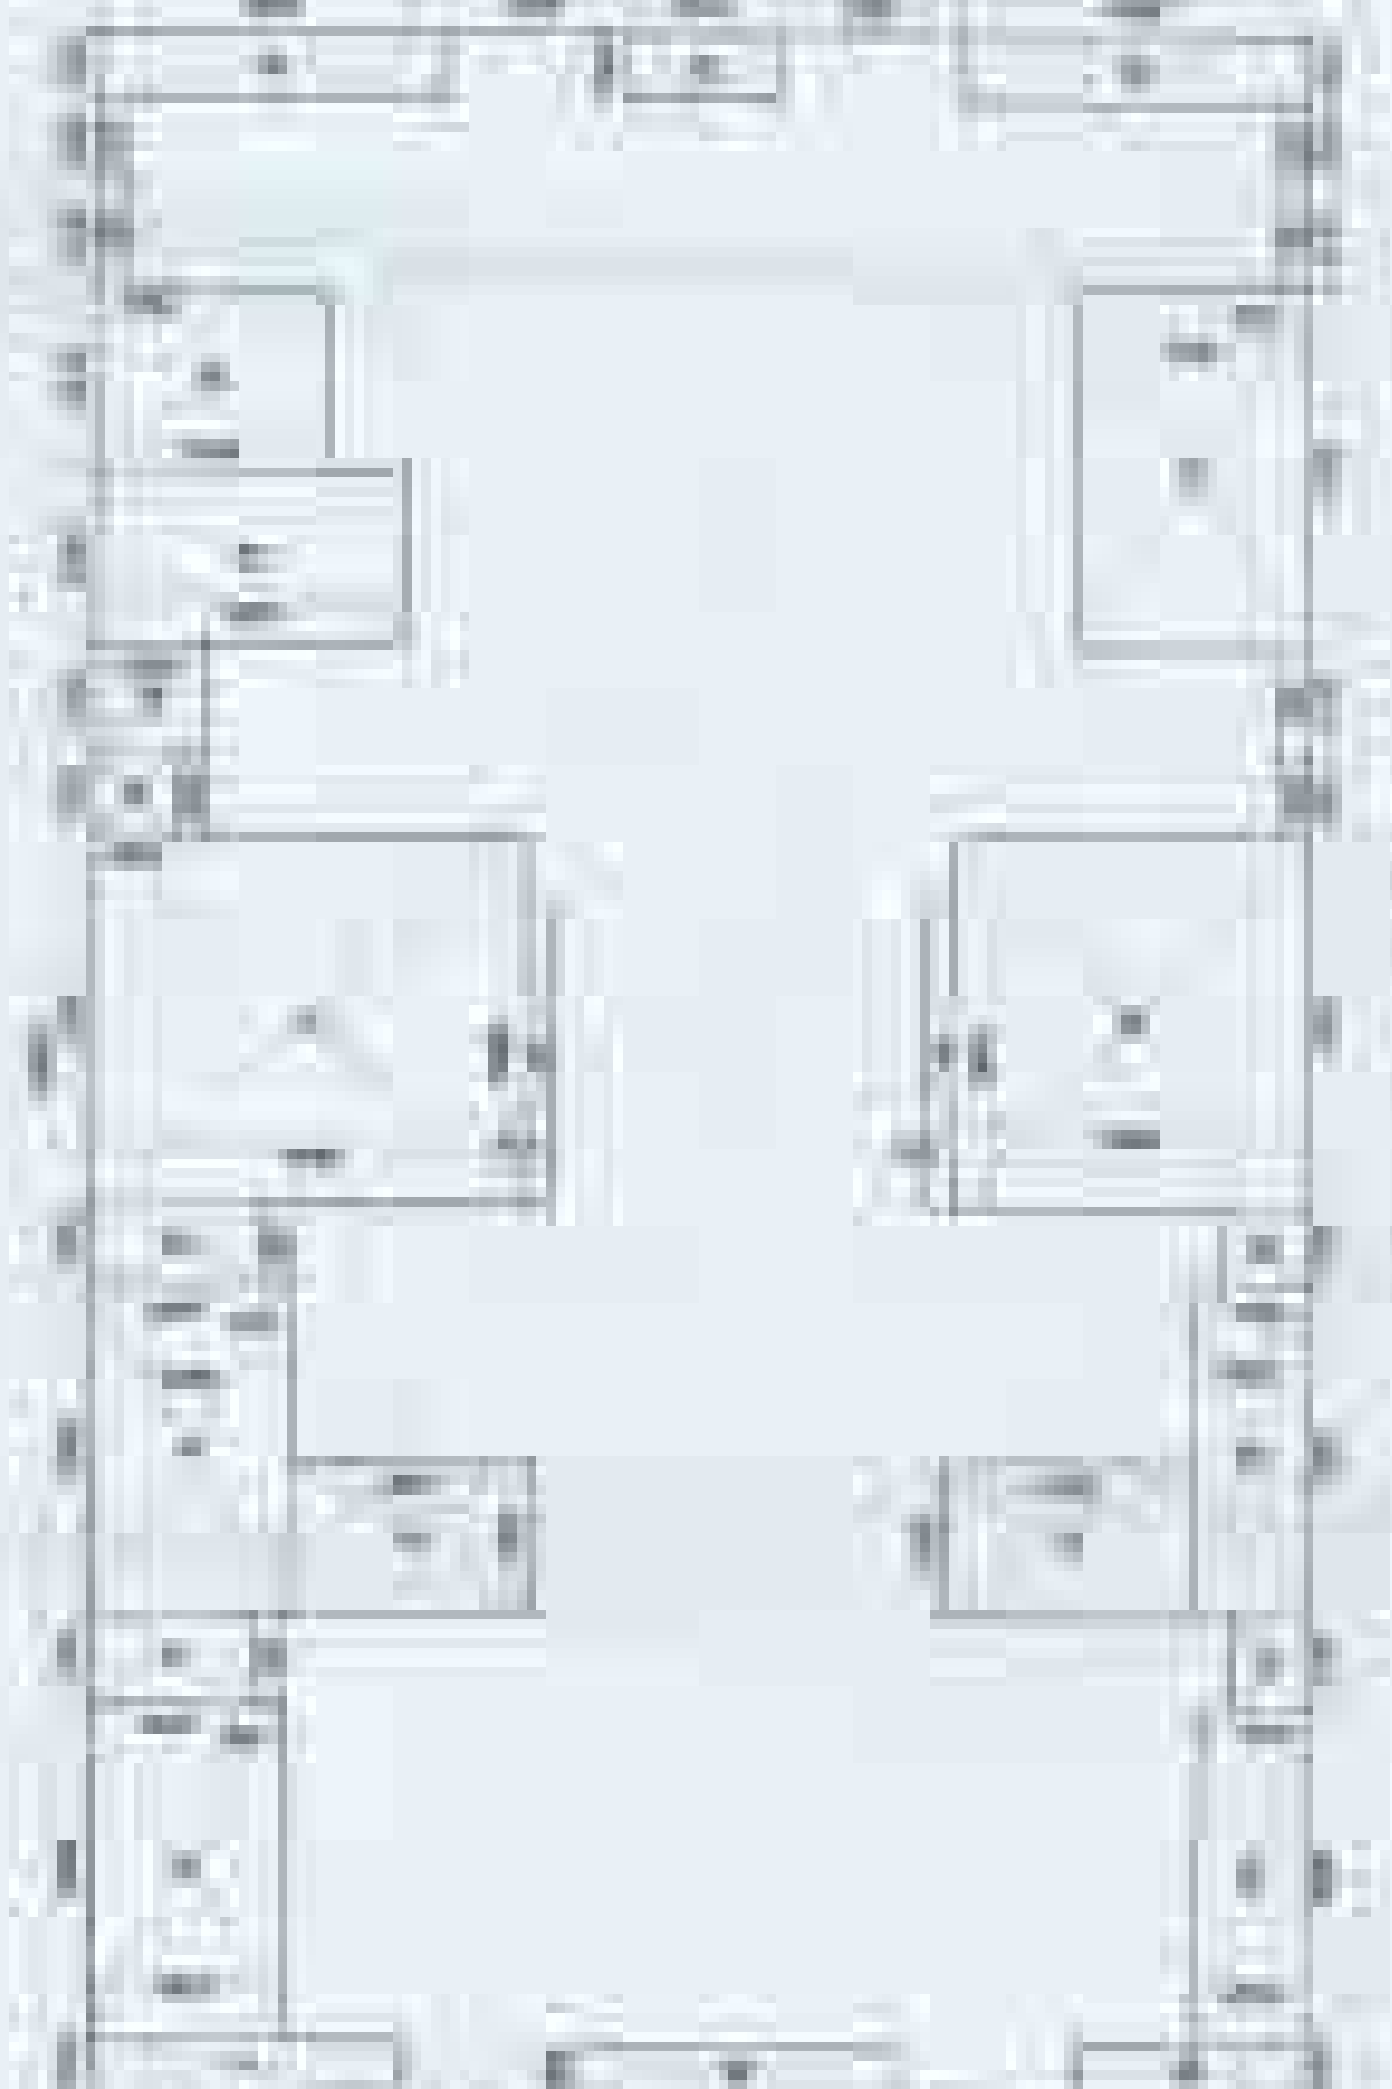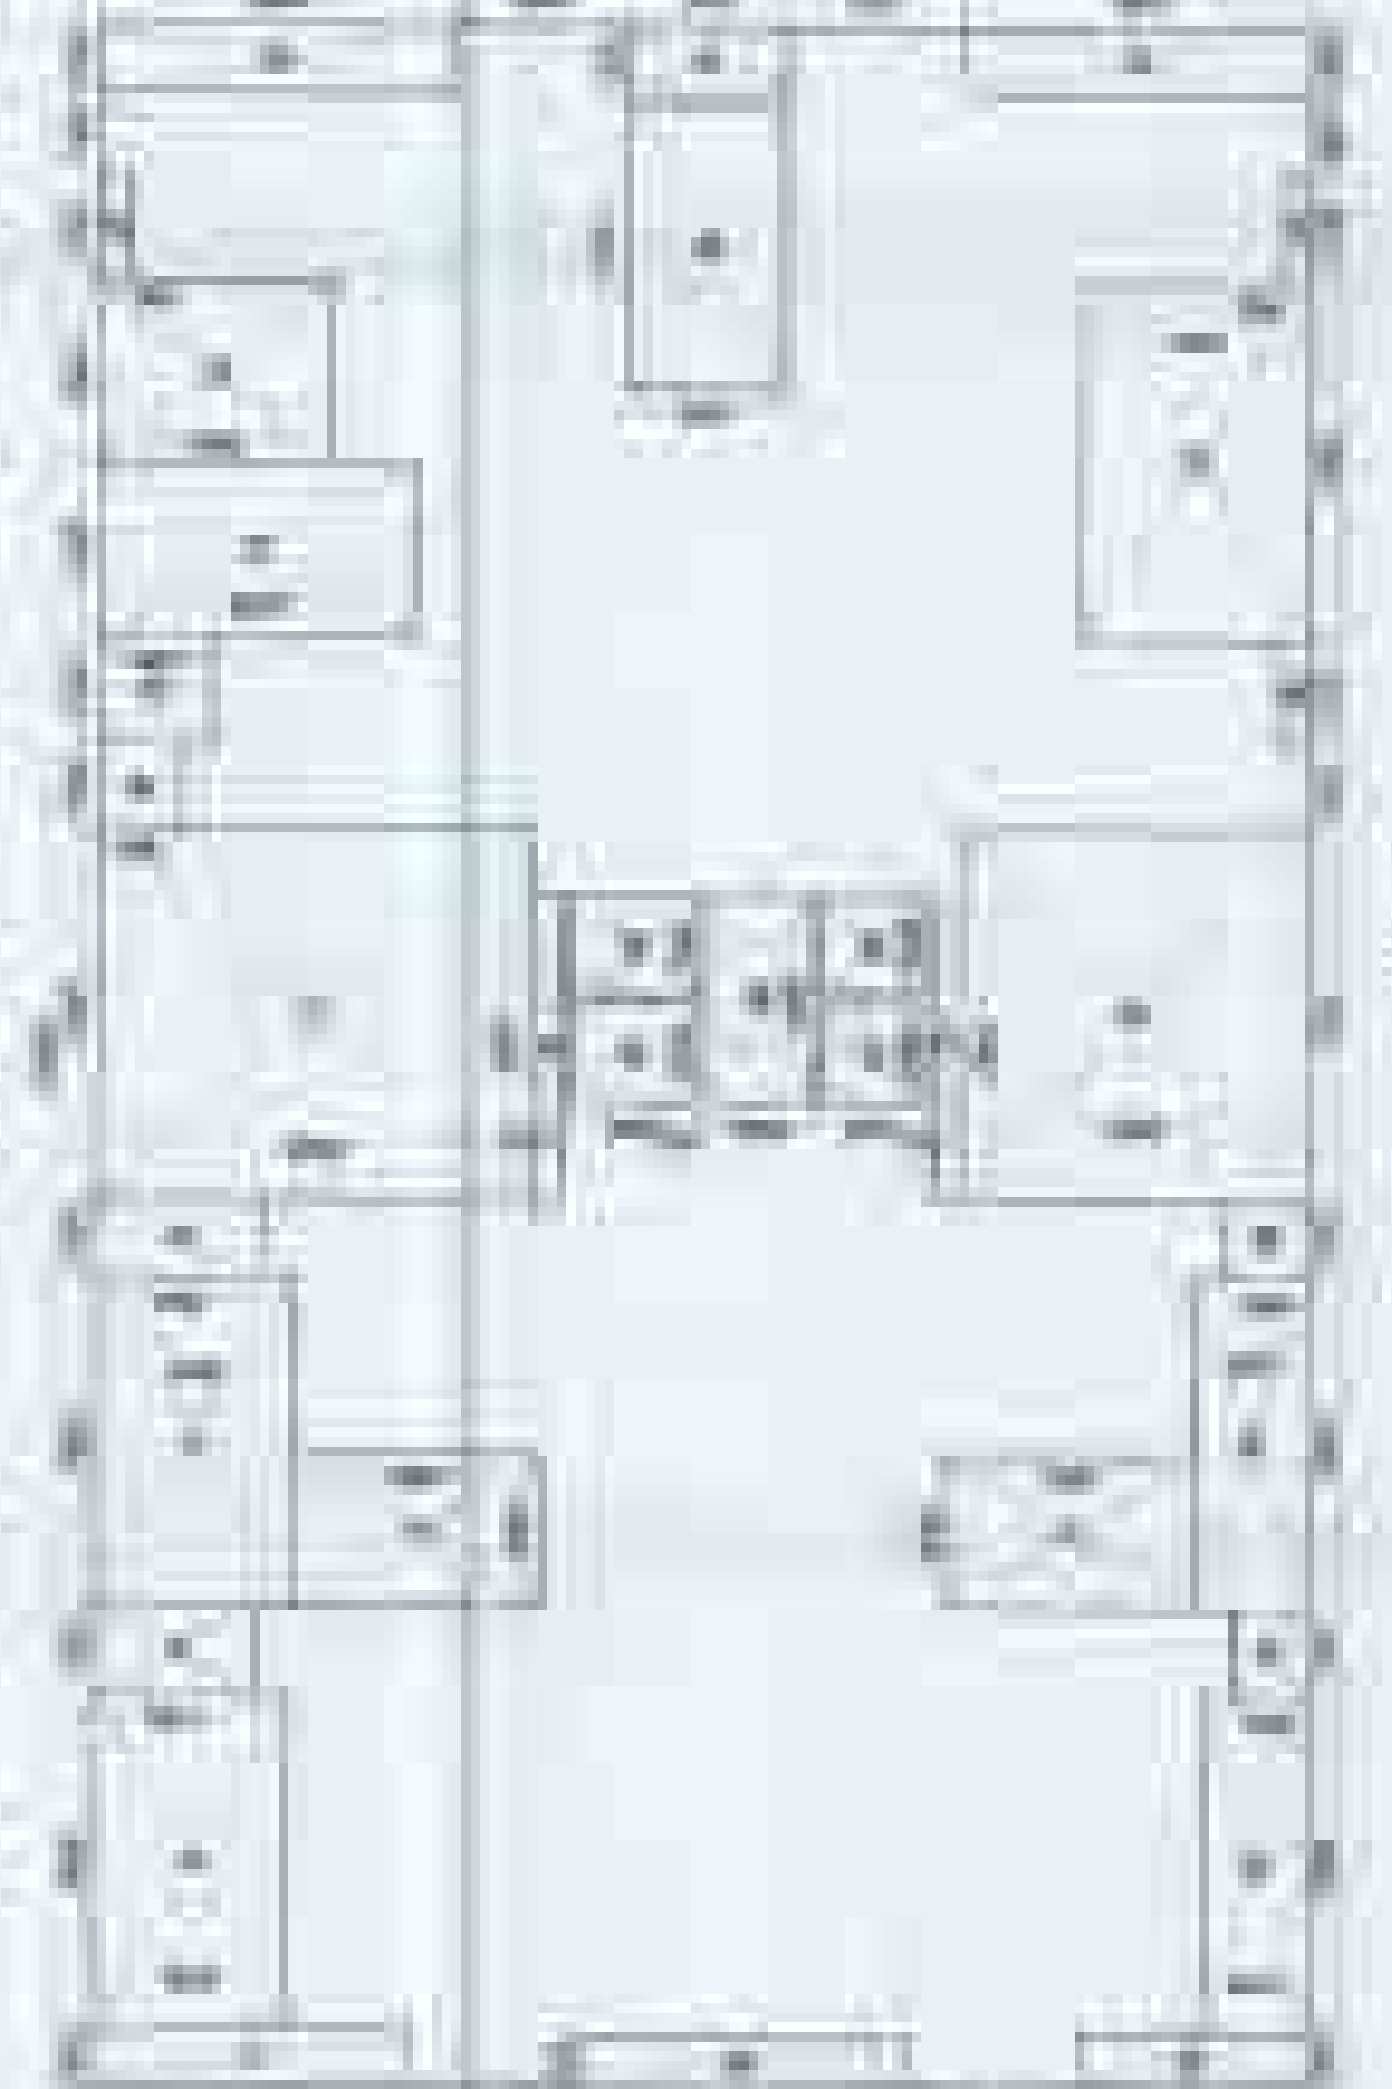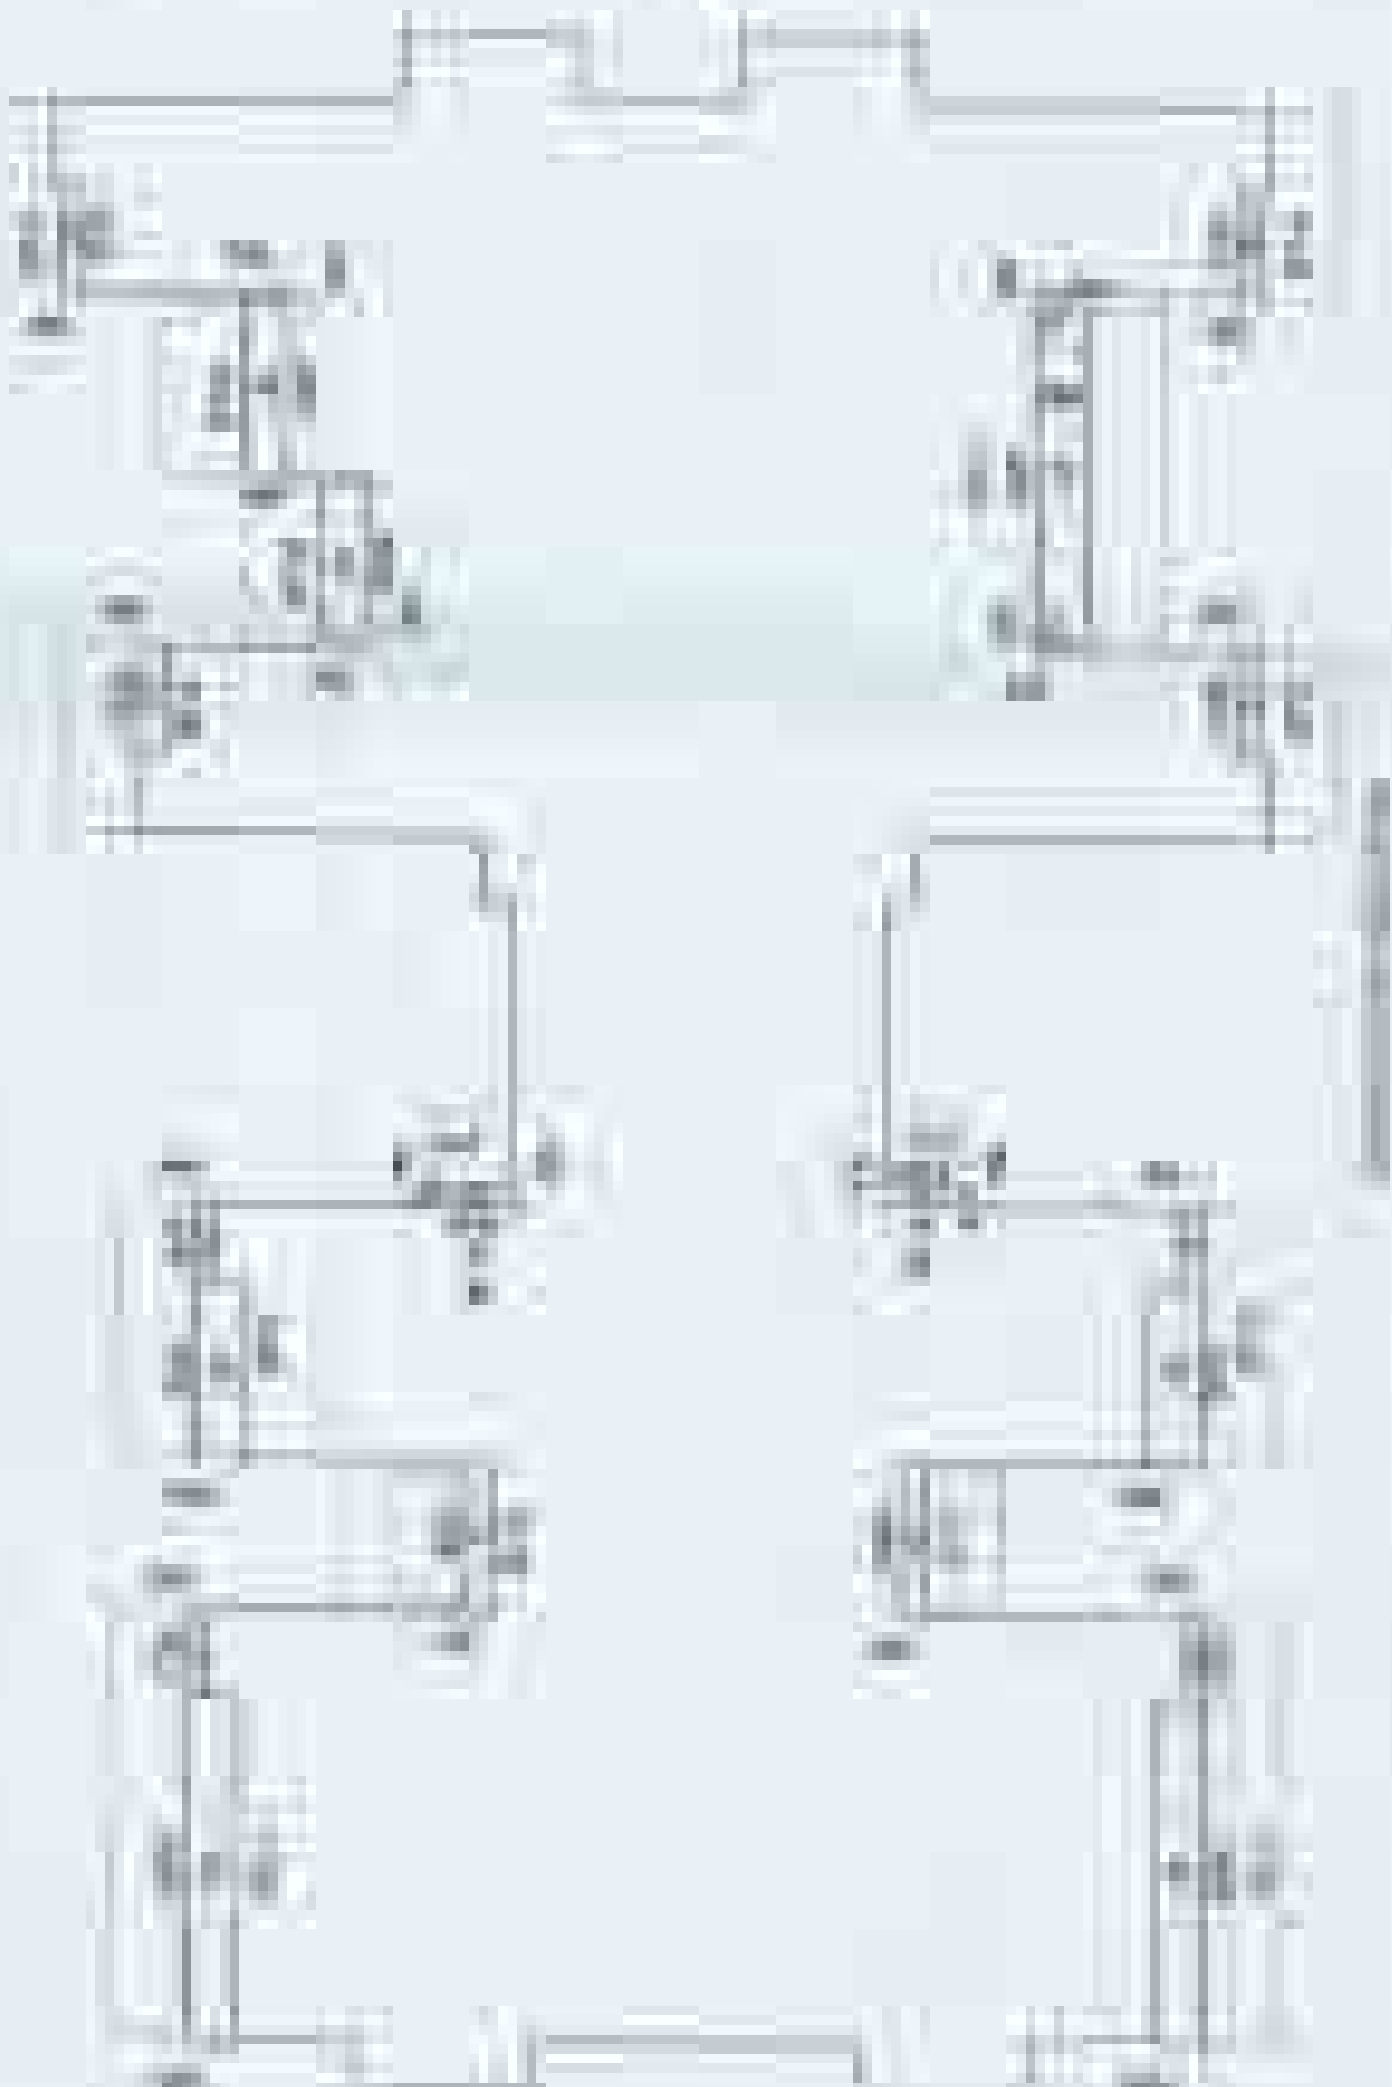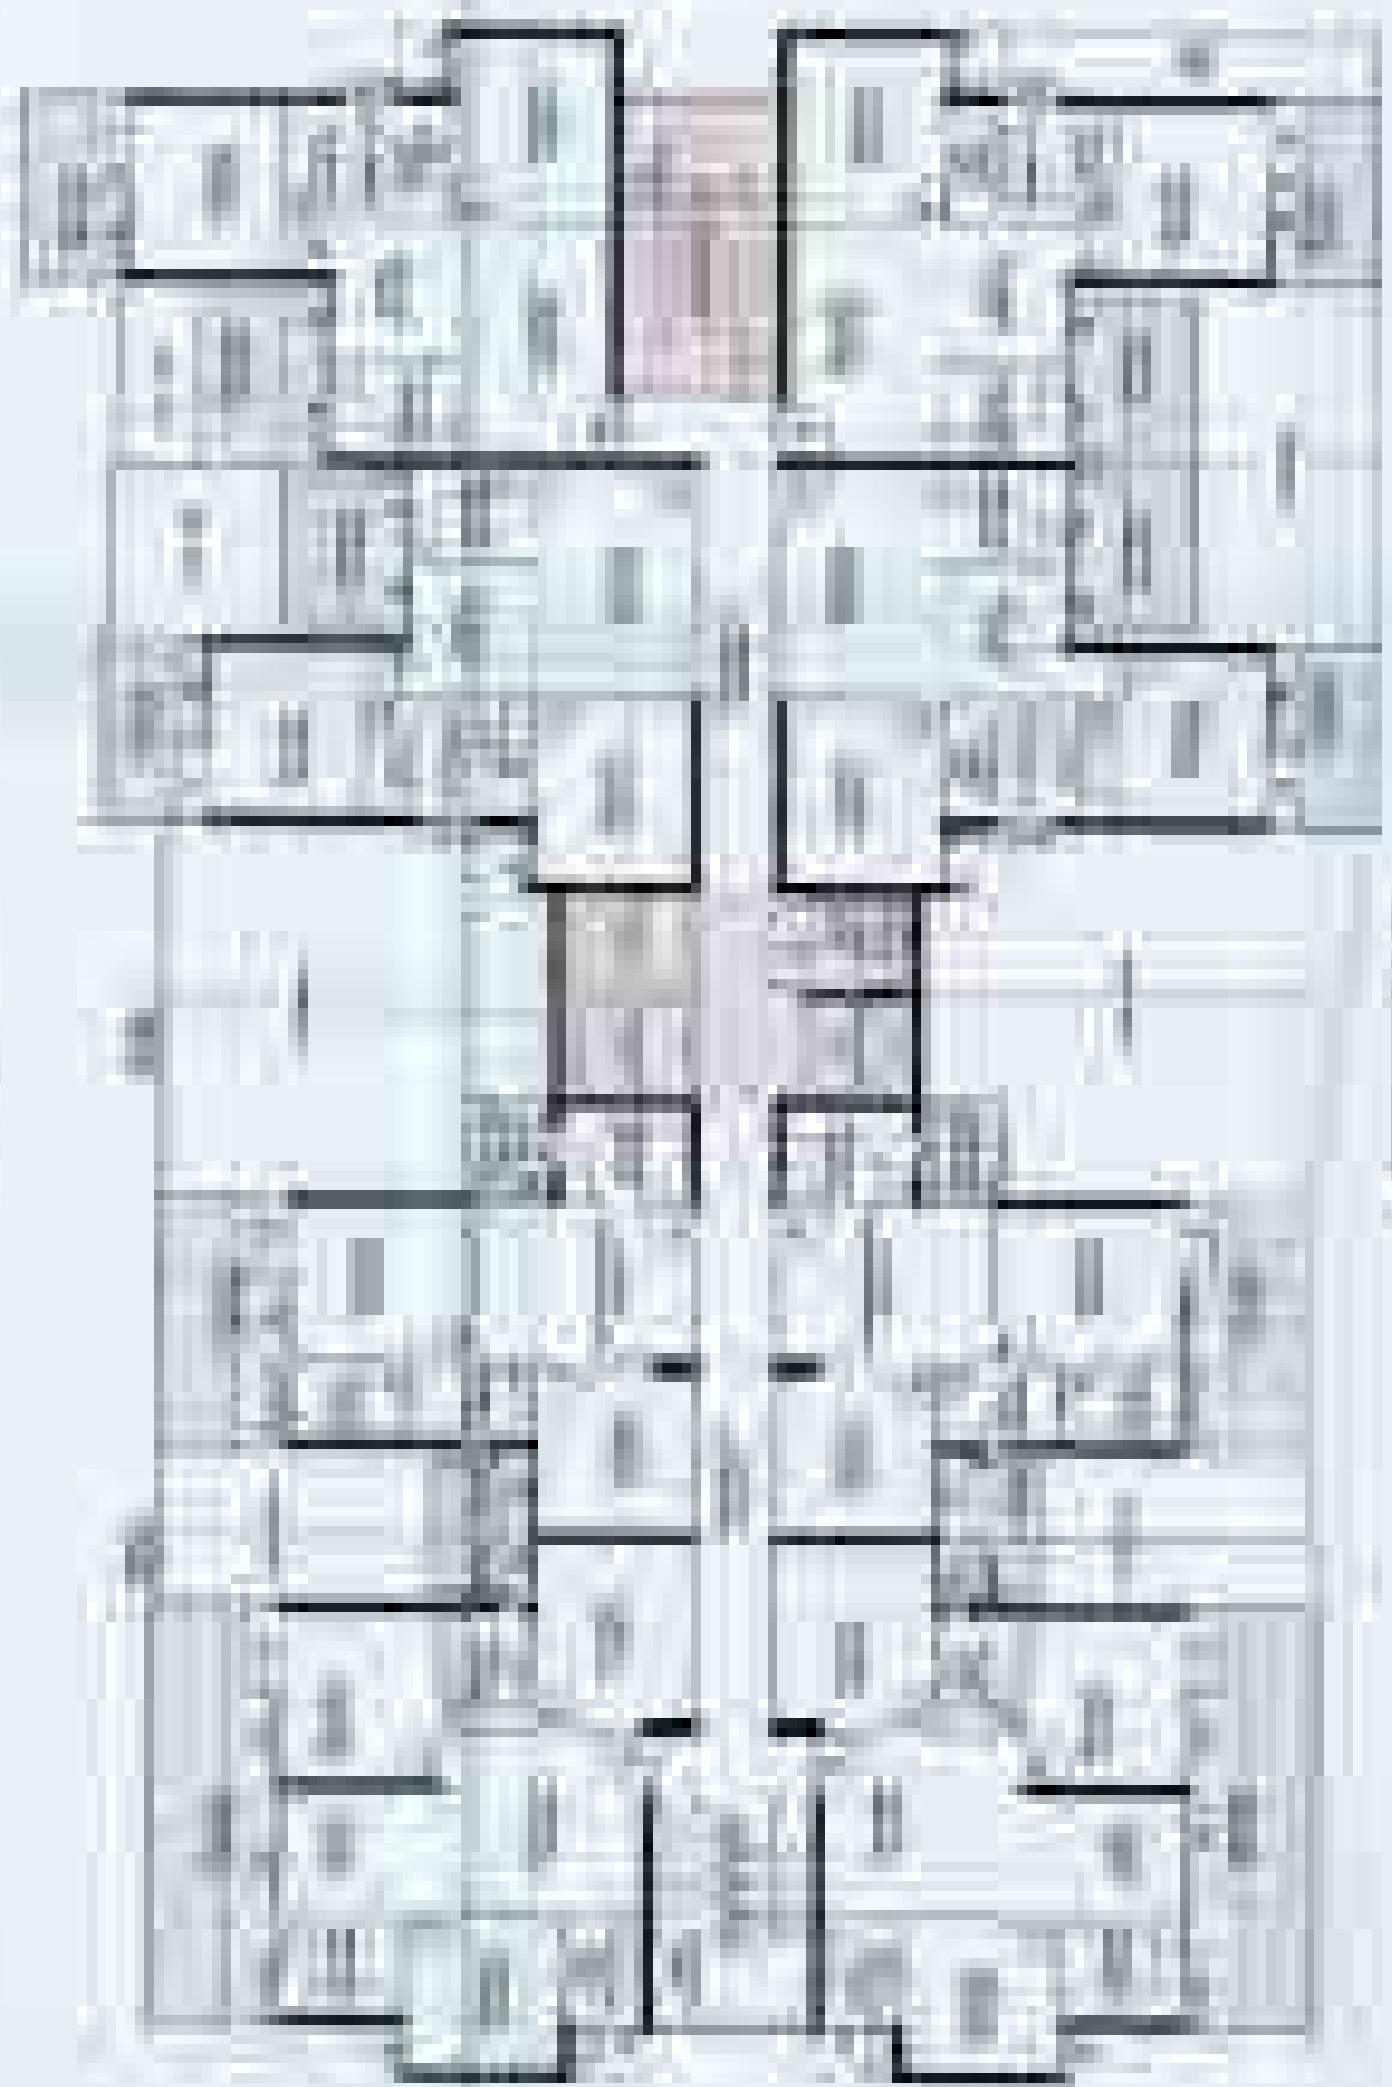


Room No.	Room Name	Area (sq. m.)	Remarks
1	Living Room	15.00	
2	Bed Room	12.00	
3	Kitchen	8.00	
4	Bathroom	4.00	
5	Corridor	2.00	
6	Veranda	10.00	
7	W.C.	2.00	
8	Store Room	3.00	
9	Garage	18.00	
10	Plot Area	100.00	
11	Overall Area	172.00	

Room No.	Room Name	Area (sq. m.)	Remarks
1	Living Room	15.00	
2	Bed Room	12.00	
3	Kitchen	8.00	
4	Bathroom	4.00	
5	Corridor	2.00	
6	Veranda	10.00	
7	W.C.	2.00	
8	Store Room	3.00	
9	Garage	18.00	
10	Plot Area	100.00	
11	Overall Area	172.00	

1. All dimensions are in meters. 2. The area of the plot is 100.00 sq. m. 3. The area of the building is 172.00 sq. m. 4. The area of the veranda is 10.00 sq. m. 5. The area of the garage is 18.00 sq. m. 6. The area of the store room is 3.00 sq. m. 7. The area of the W.C. is 2.00 sq. m. 8. The area of the bathroom is 4.00 sq. m. 9. The area of the kitchen is 8.00 sq. m. 10. The area of the bed room is 12.00 sq. m. 11. The area of the living room is 15.00 sq. m.	1. All dimensions are in meters. 2. The area of the plot is 100.00 sq. m. 3. The area of the building is 172.00 sq. m. 4. The area of the veranda is 10.00 sq. m. 5. The area of the garage is 18.00 sq. m. 6. The area of the store room is 3.00 sq. m. 7. The area of the W.C. is 2.00 sq. m. 8. The area of the bathroom is 4.00 sq. m. 9. The area of the kitchen is 8.00 sq. m. 10. The area of the bed room is 12.00 sq. m. 11. The area of the living room is 15.00 sq. m.	1. All dimensions are in meters. 2. The area of the plot is 100.00 sq. m. 3. The area of the building is 172.00 sq. m. 4. The area of the veranda is 10.00 sq. m. 5. The area of the garage is 18.00 sq. m. 6. The area of the store room is 3.00 sq. m. 7. The area of the W.C. is 2.00 sq. m. 8. The area of the bathroom is 4.00 sq. m. 9. The area of the kitchen is 8.00 sq. m. 10. The area of the bed room is 12.00 sq. m. 11. The area of the living room is 15.00 sq. m.
--	--	--

1	100
2	200
3	300
4	400
5	500
6	600
7	700
8	800
9	900
10	1000

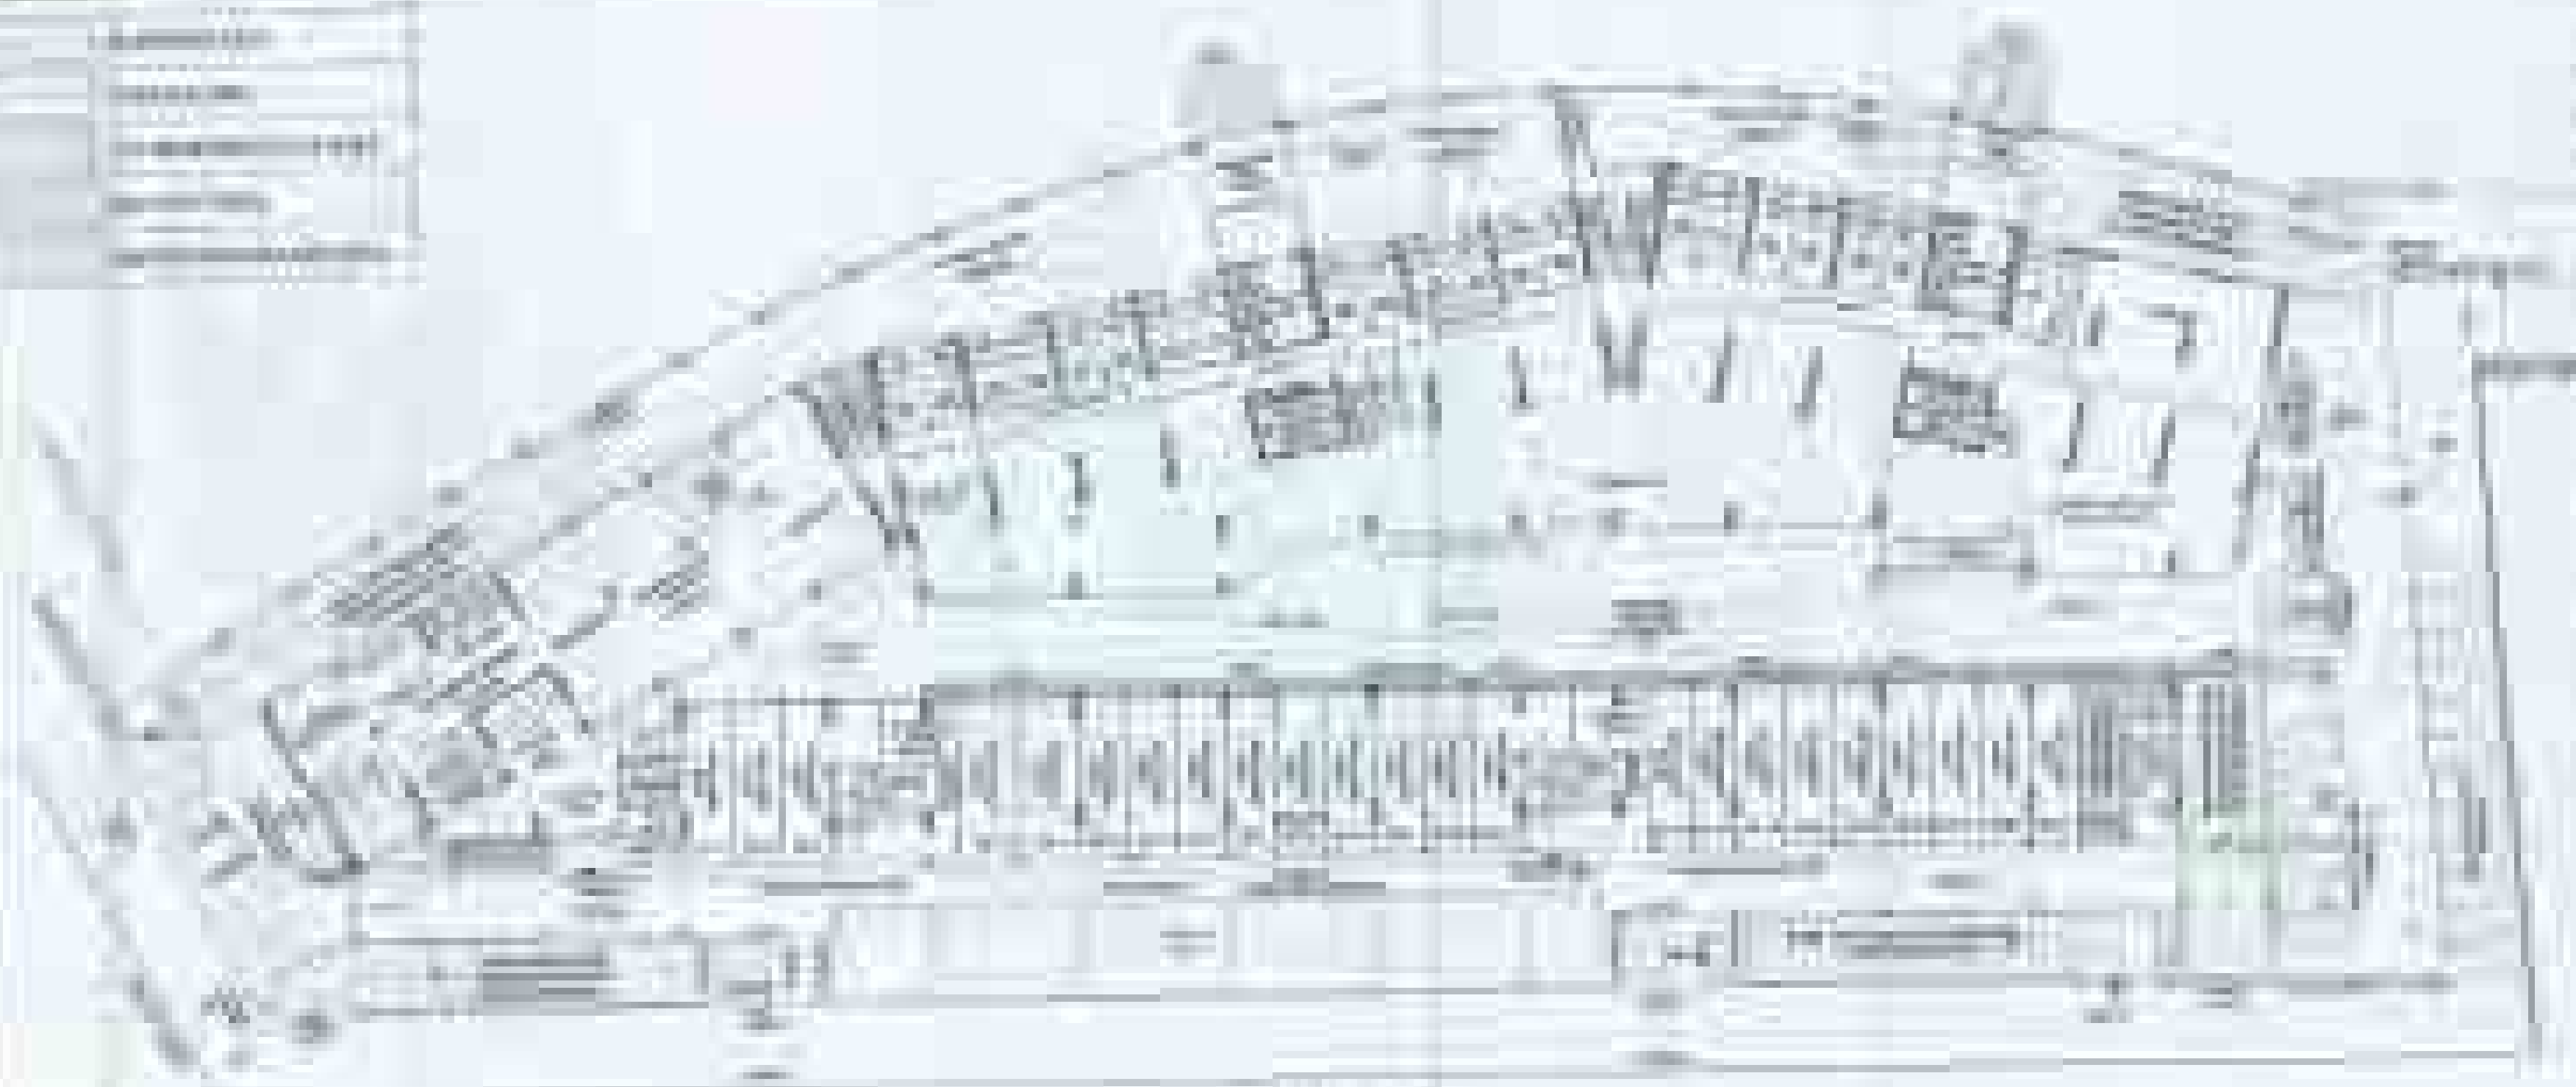



1	100
2	200
3	300
4	400
5	500
6	600
7	700
8	800
9	900
10	1000



Project Name	Project No.
Client Name	Client No.
Project Location	Project Date
Project Status	Project Manager
Project Budget	Project Team
Project Risk	Project Notes

Project Name	Project No.
Client Name	Client No.
Project Location	Project Date
Project Status	Project Manager
Project Budget	Project Team
Project Risk	Project Notes

Project Name

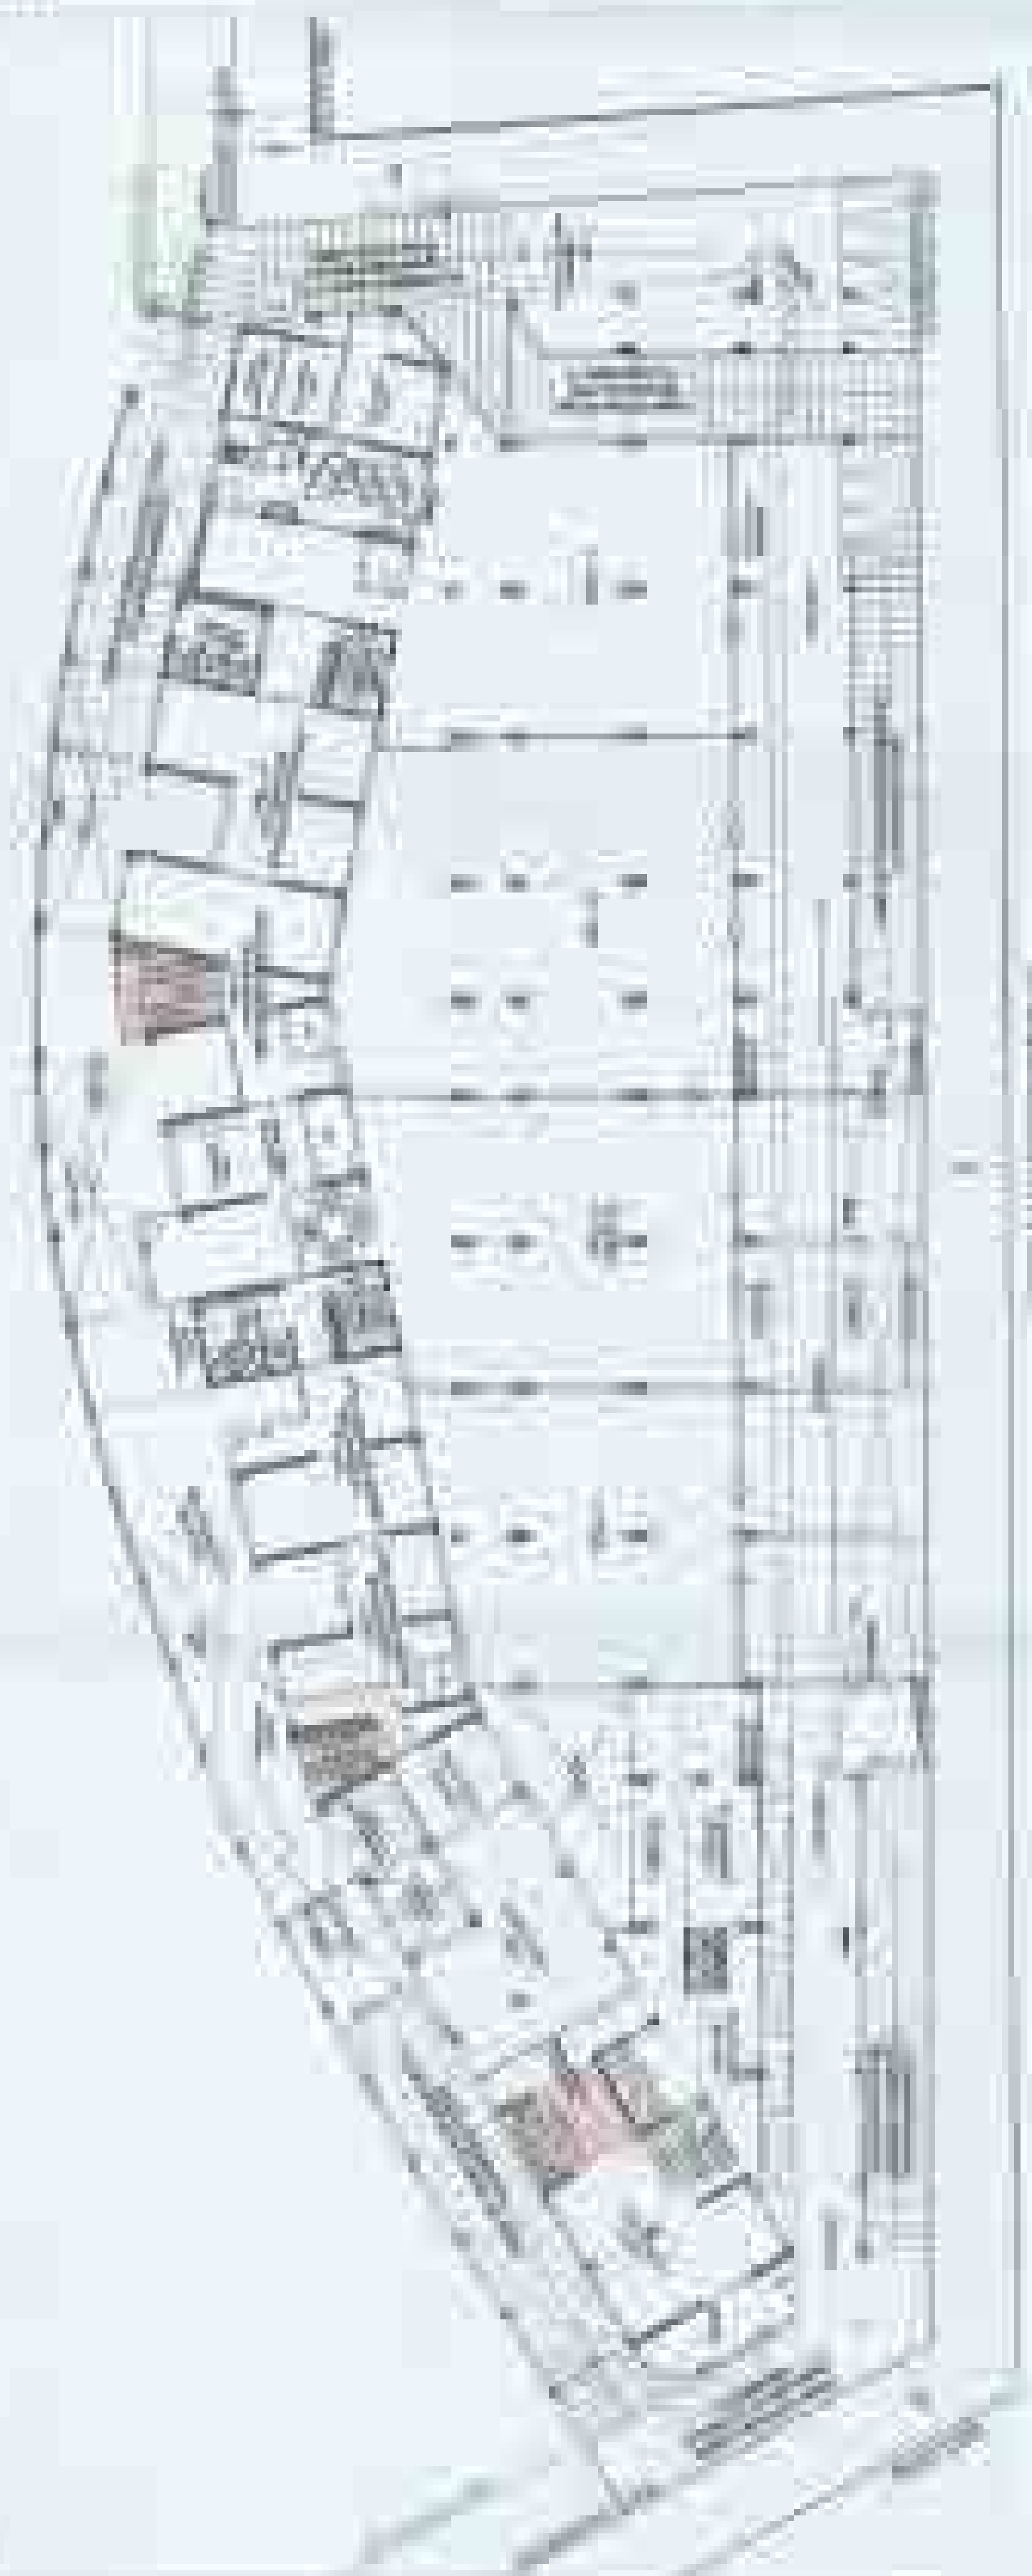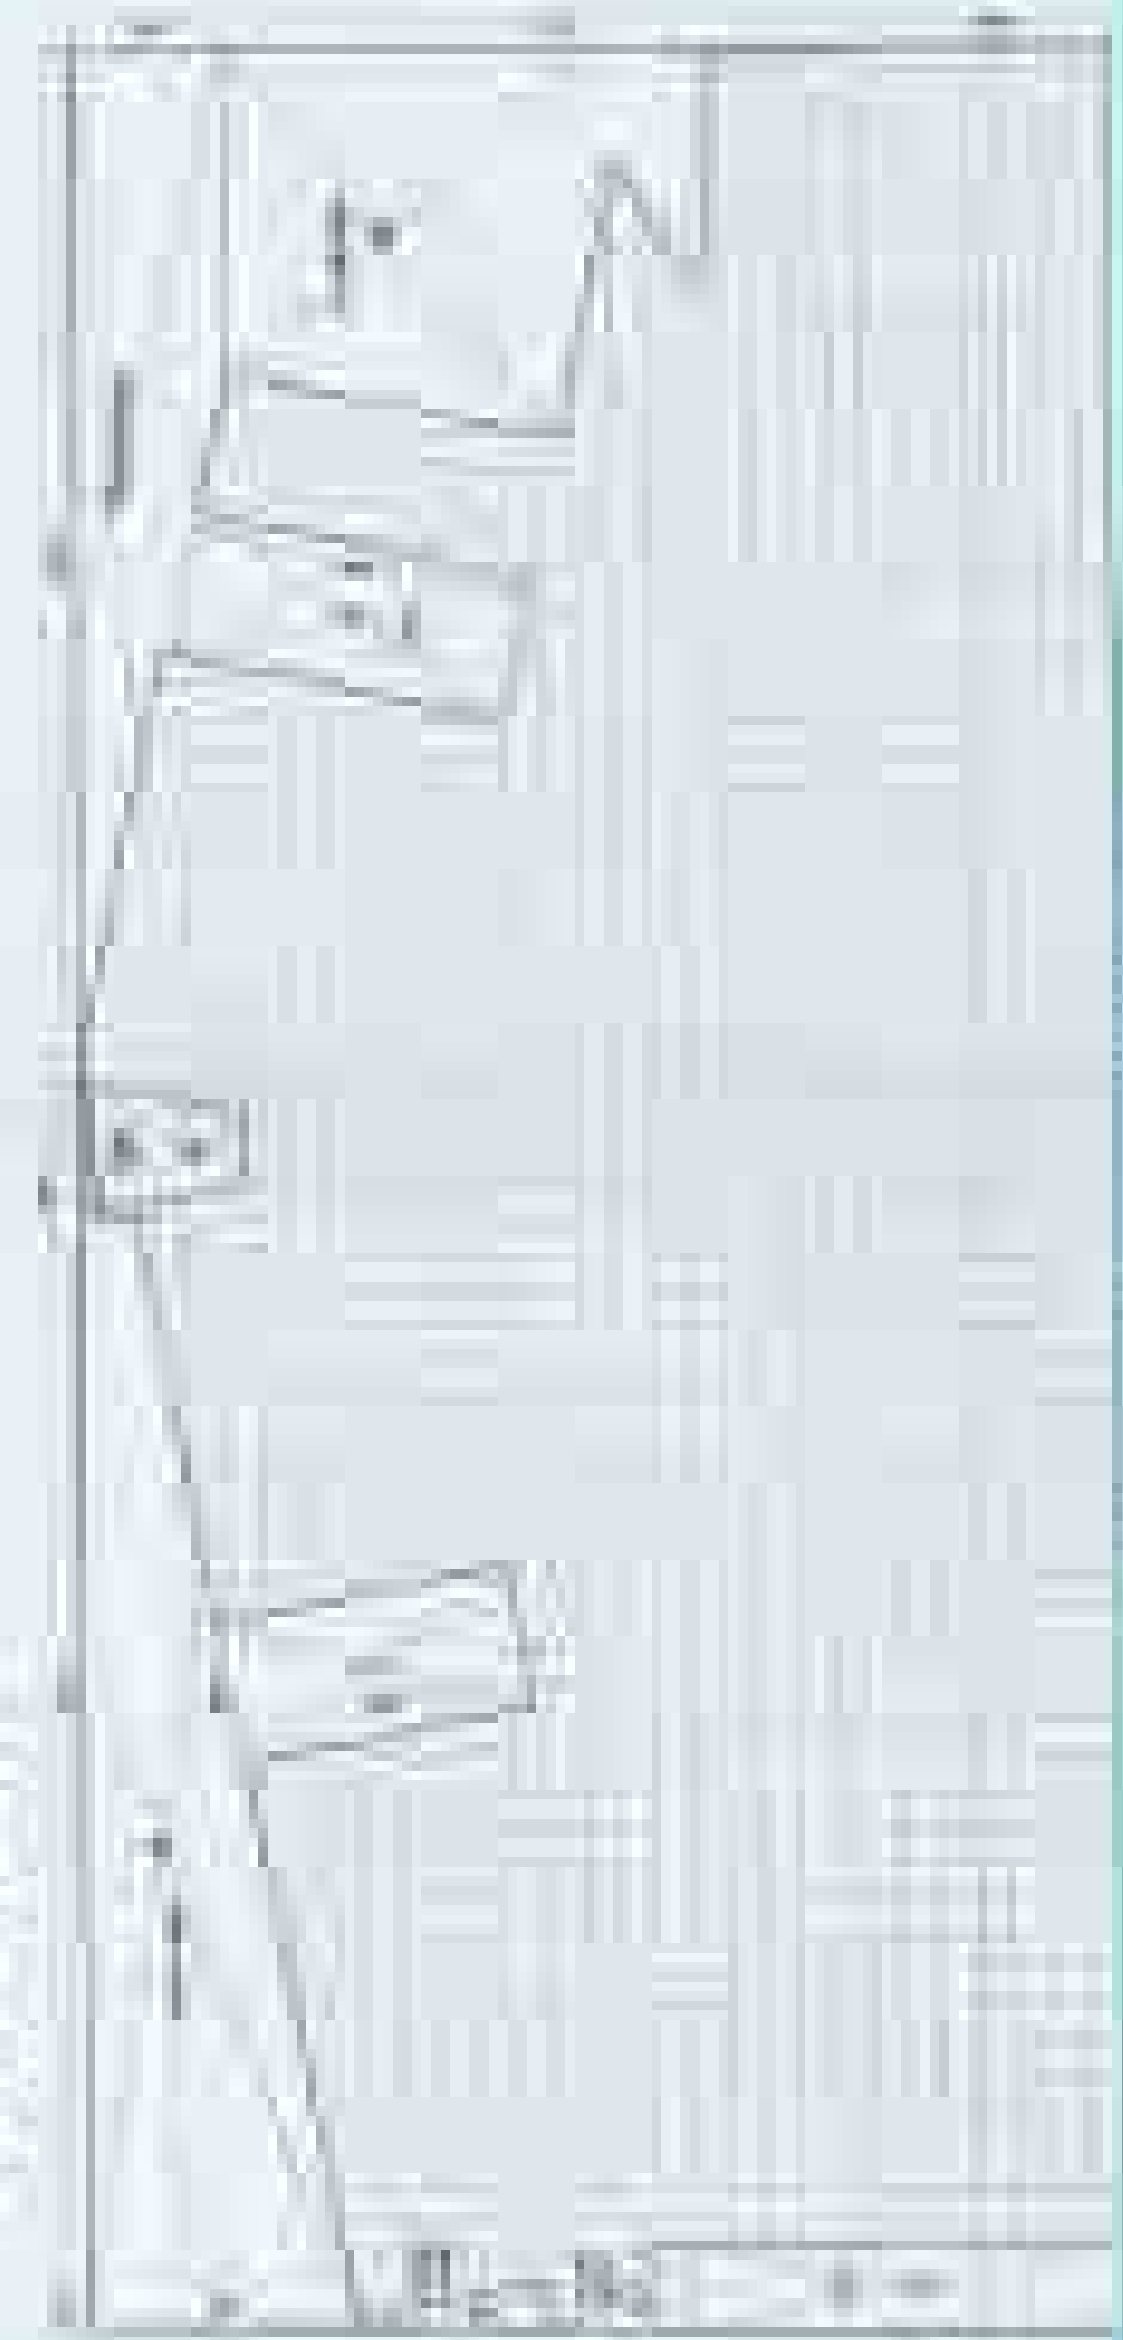

Project Name	Project No.
Client Name	Client No.
Project Location	Project Date
Project Status	Project Manager
Project Budget	Project Team
Project Risk	Project Notes



Department of
Architecture

Page No. _____

Date _____

Topic _____

Submitted by _____

Submitted to _____

Roll No. _____

Page No. _____

Date _____

Topic _____

Submitted by _____

Submitted to _____

Roll No. _____

Page No. _____

Date _____

Topic _____

Submitted by _____

Submitted to _____

Roll No. _____

Page No. _____

Date _____

Topic _____

Submitted by _____

Submitted to _____




Roll No. _____



Page No. _____

Date _____

Topic _____

Sl. No.	Name of the Student	Roll No.	Grade
1			
2			
3			
4			
5			
6			
7			
8			
9			
10			

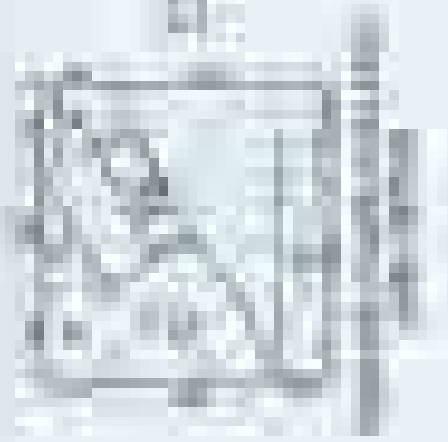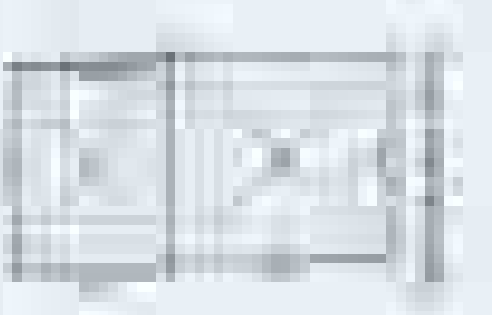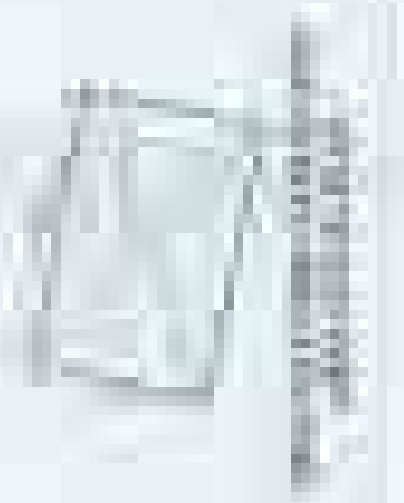

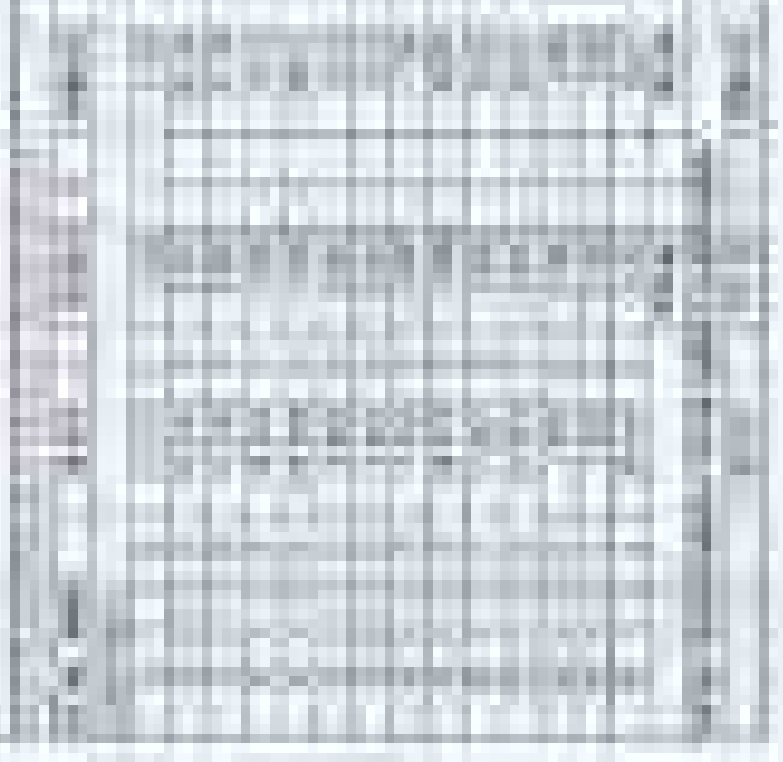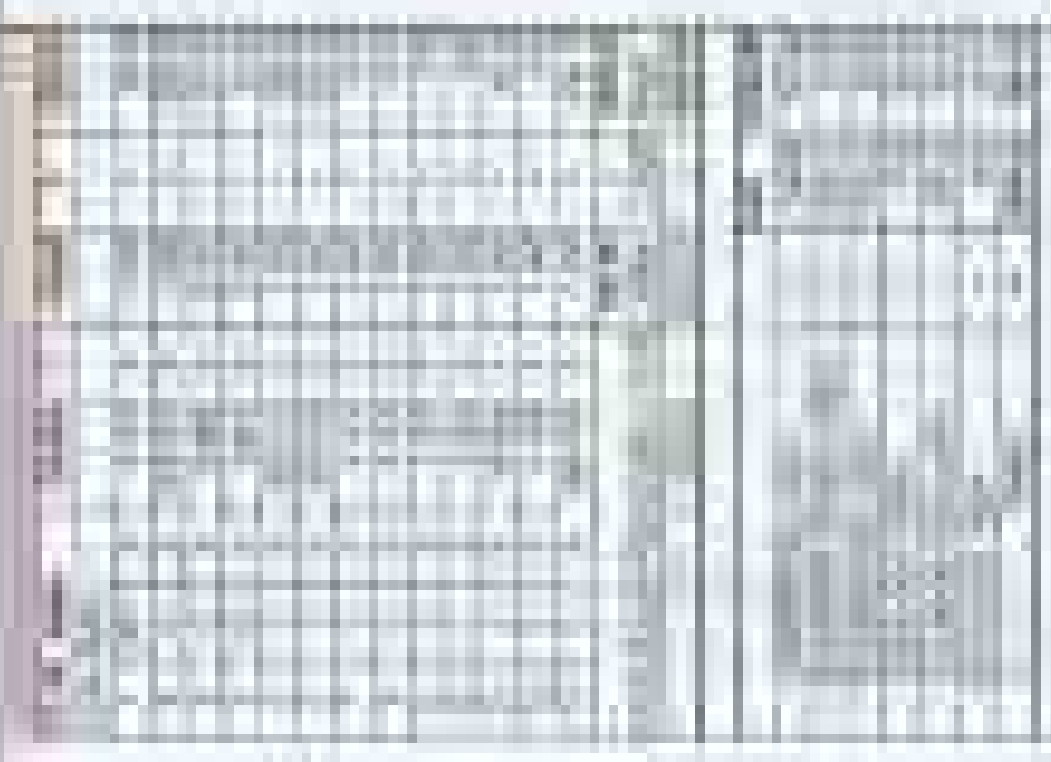


Hand-drawn architectural section drawing of a building. It shows a cross-section with a central corridor and several rooms on either side. The drawing includes structural details like walls, doors, windows, and furniture. The drawing is oriented vertically on the page.








1	2	
---	---	---	---	---	---	---	---	---	----	----	-----

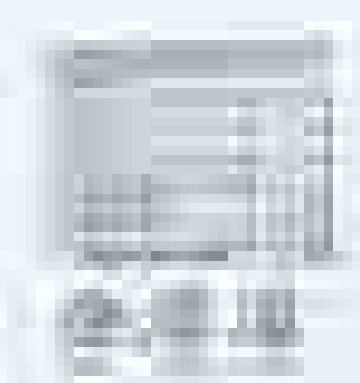

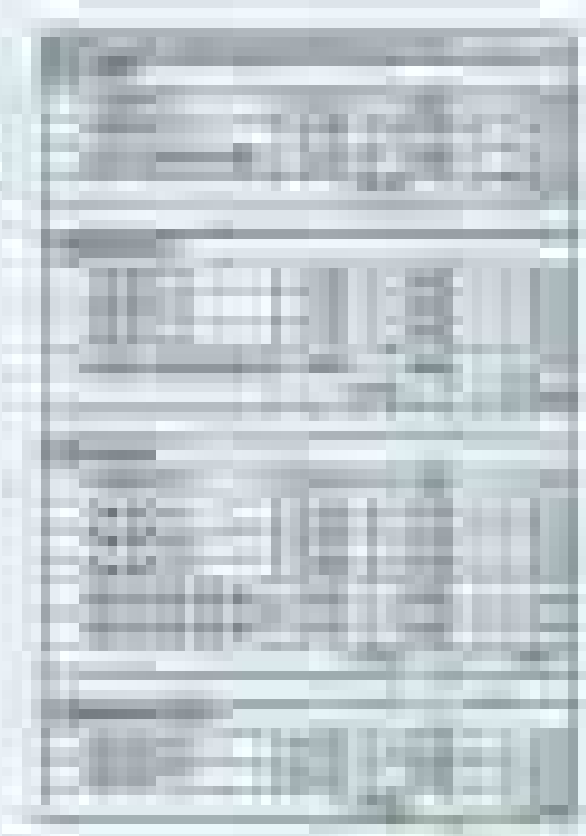

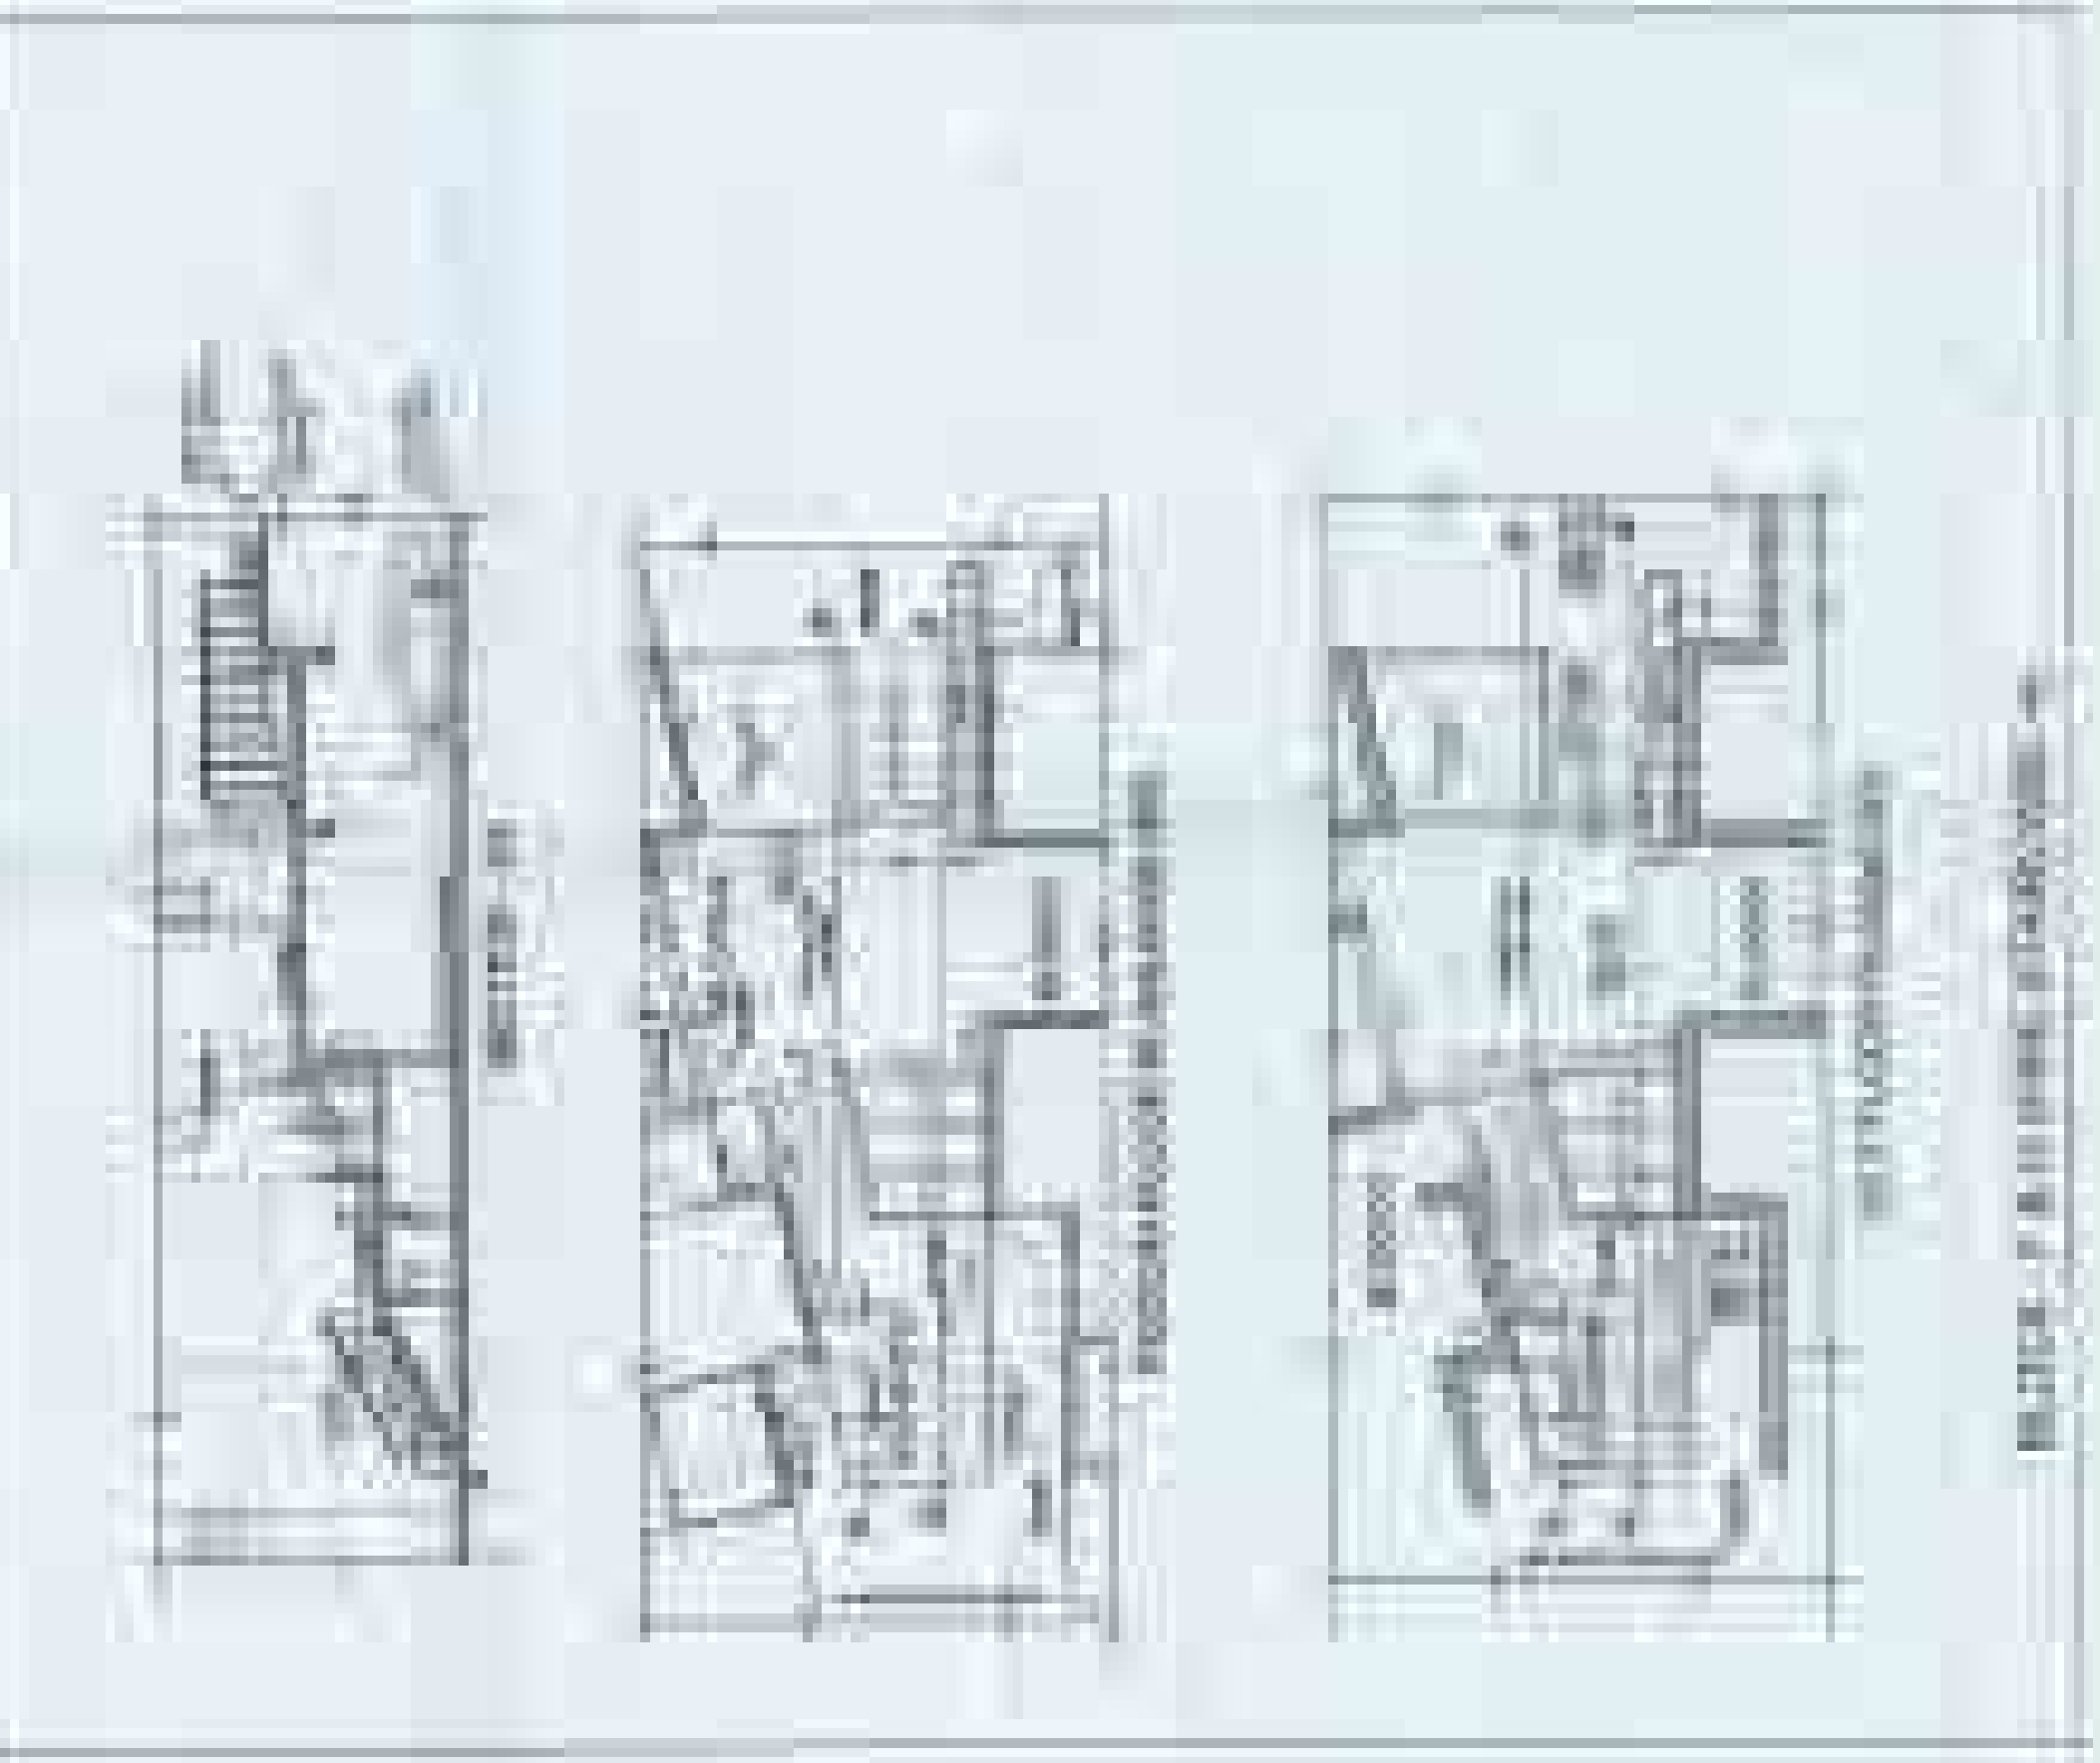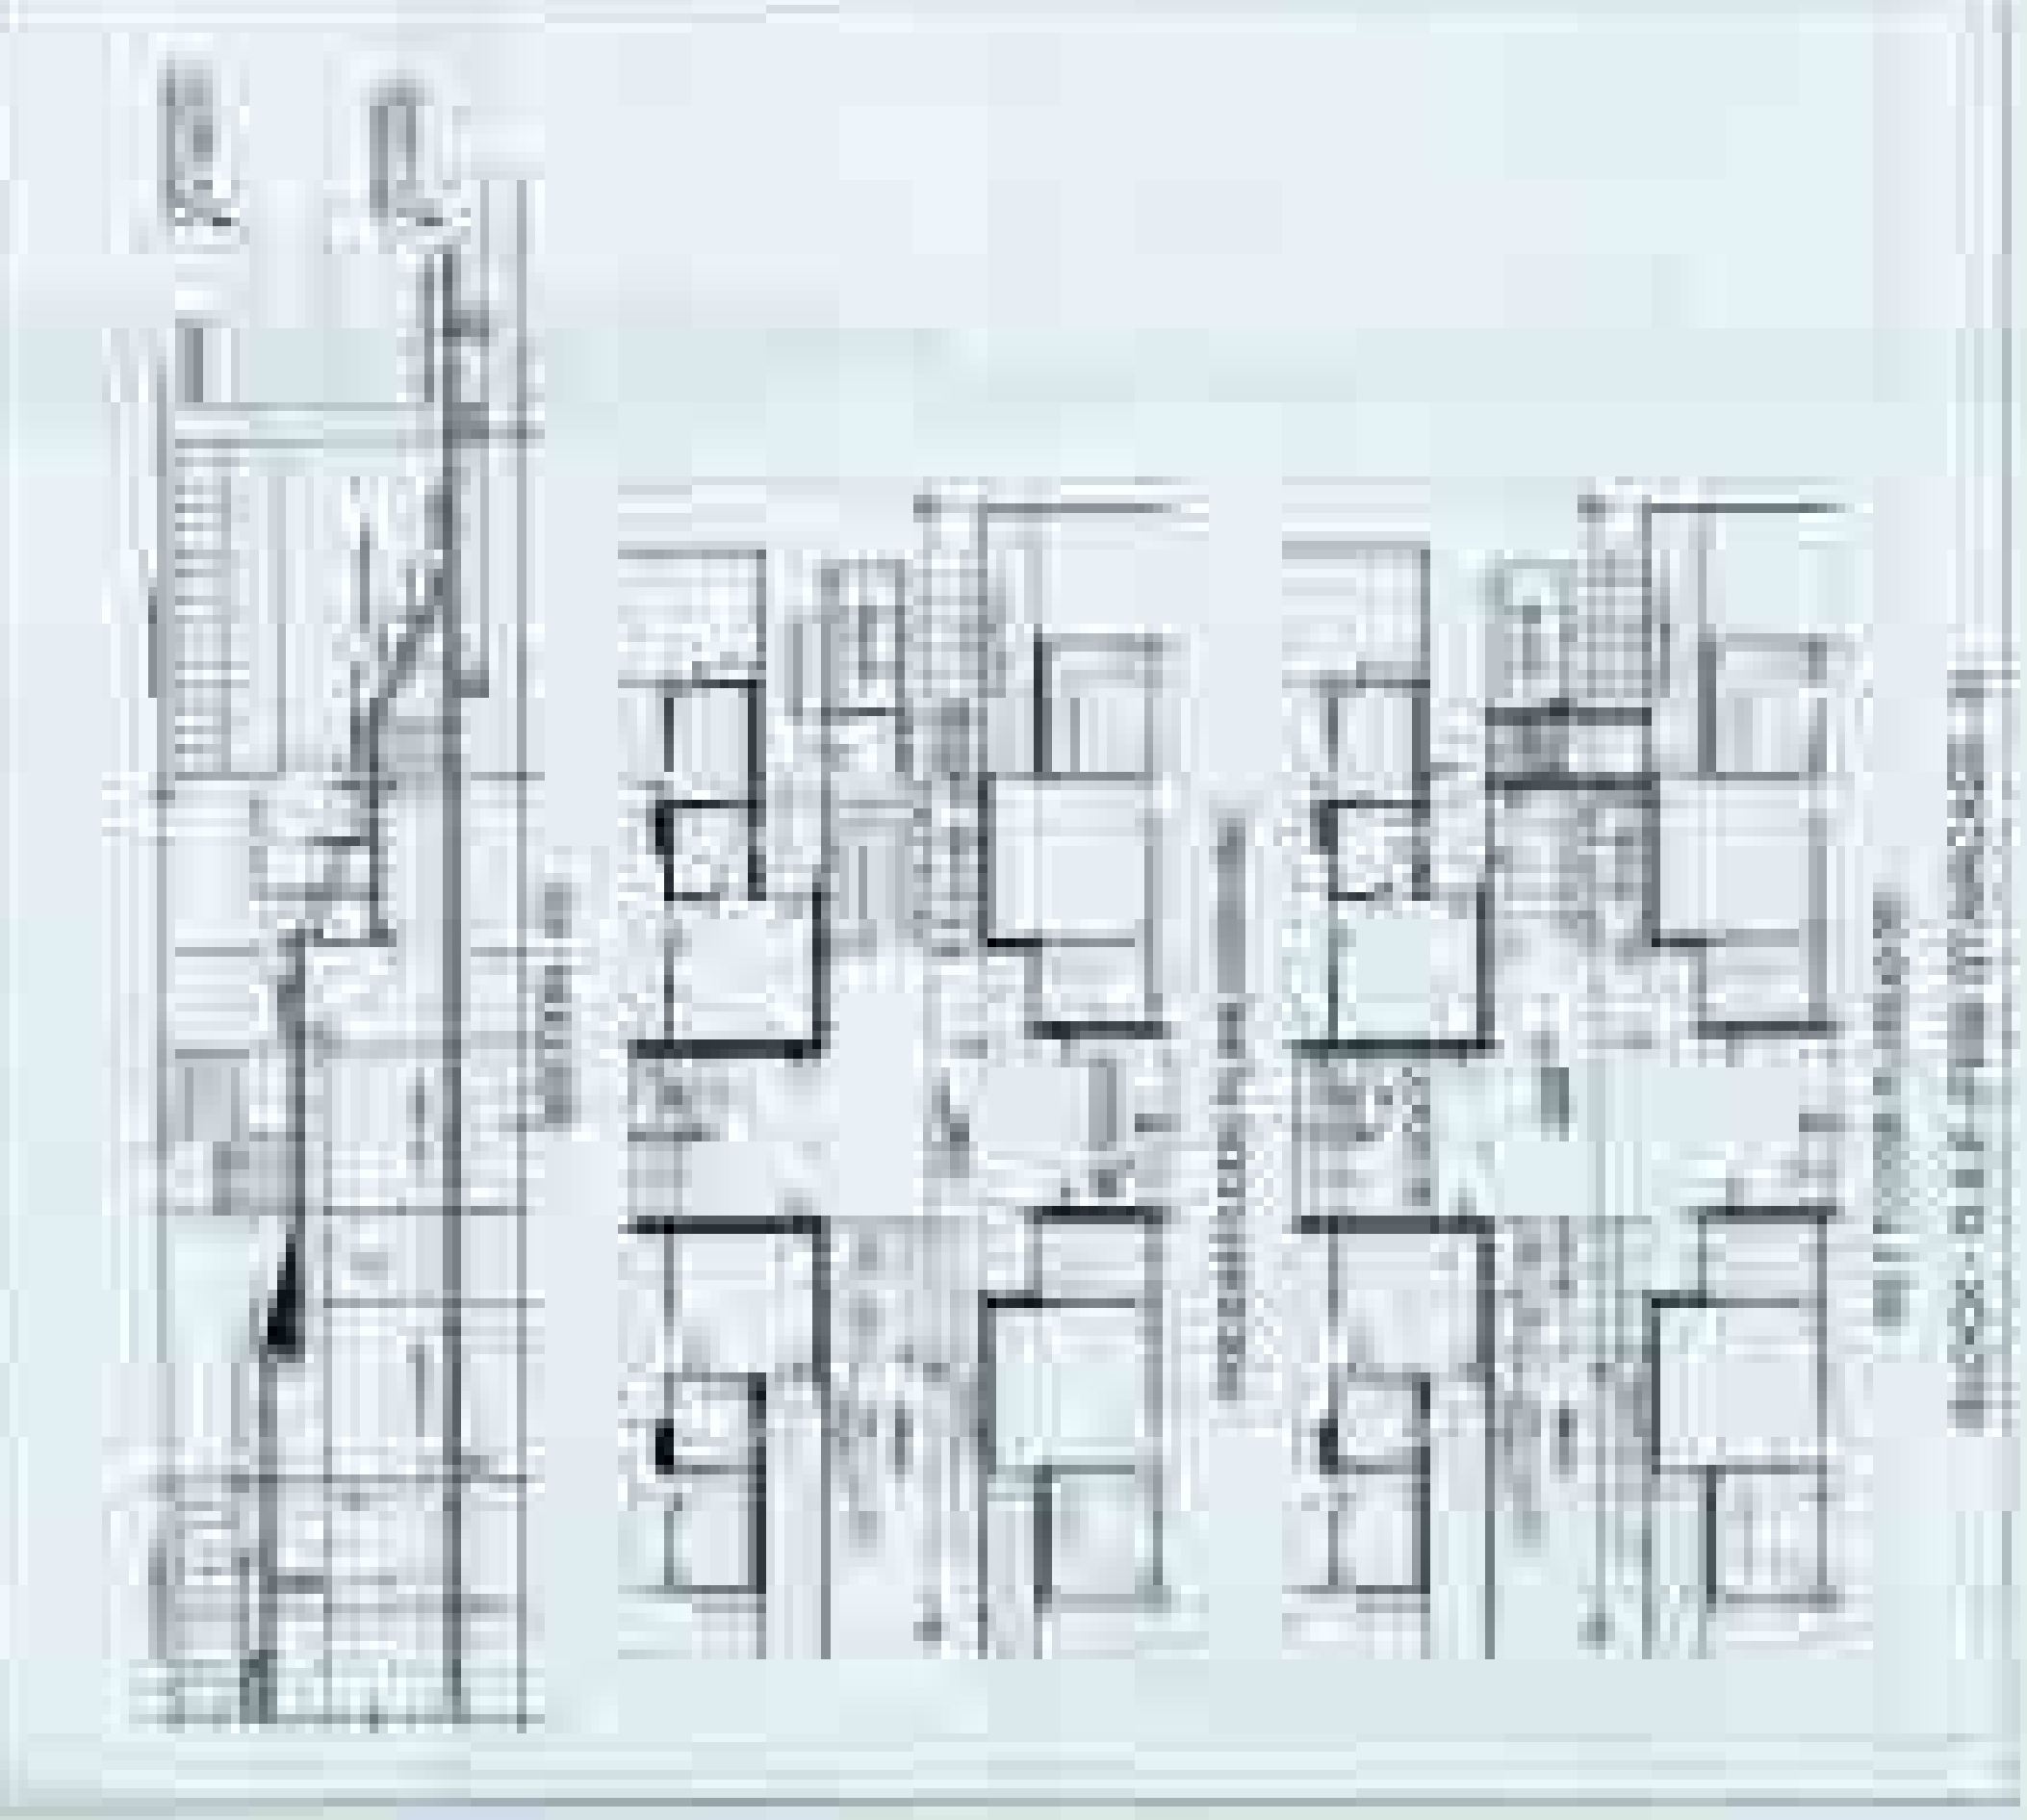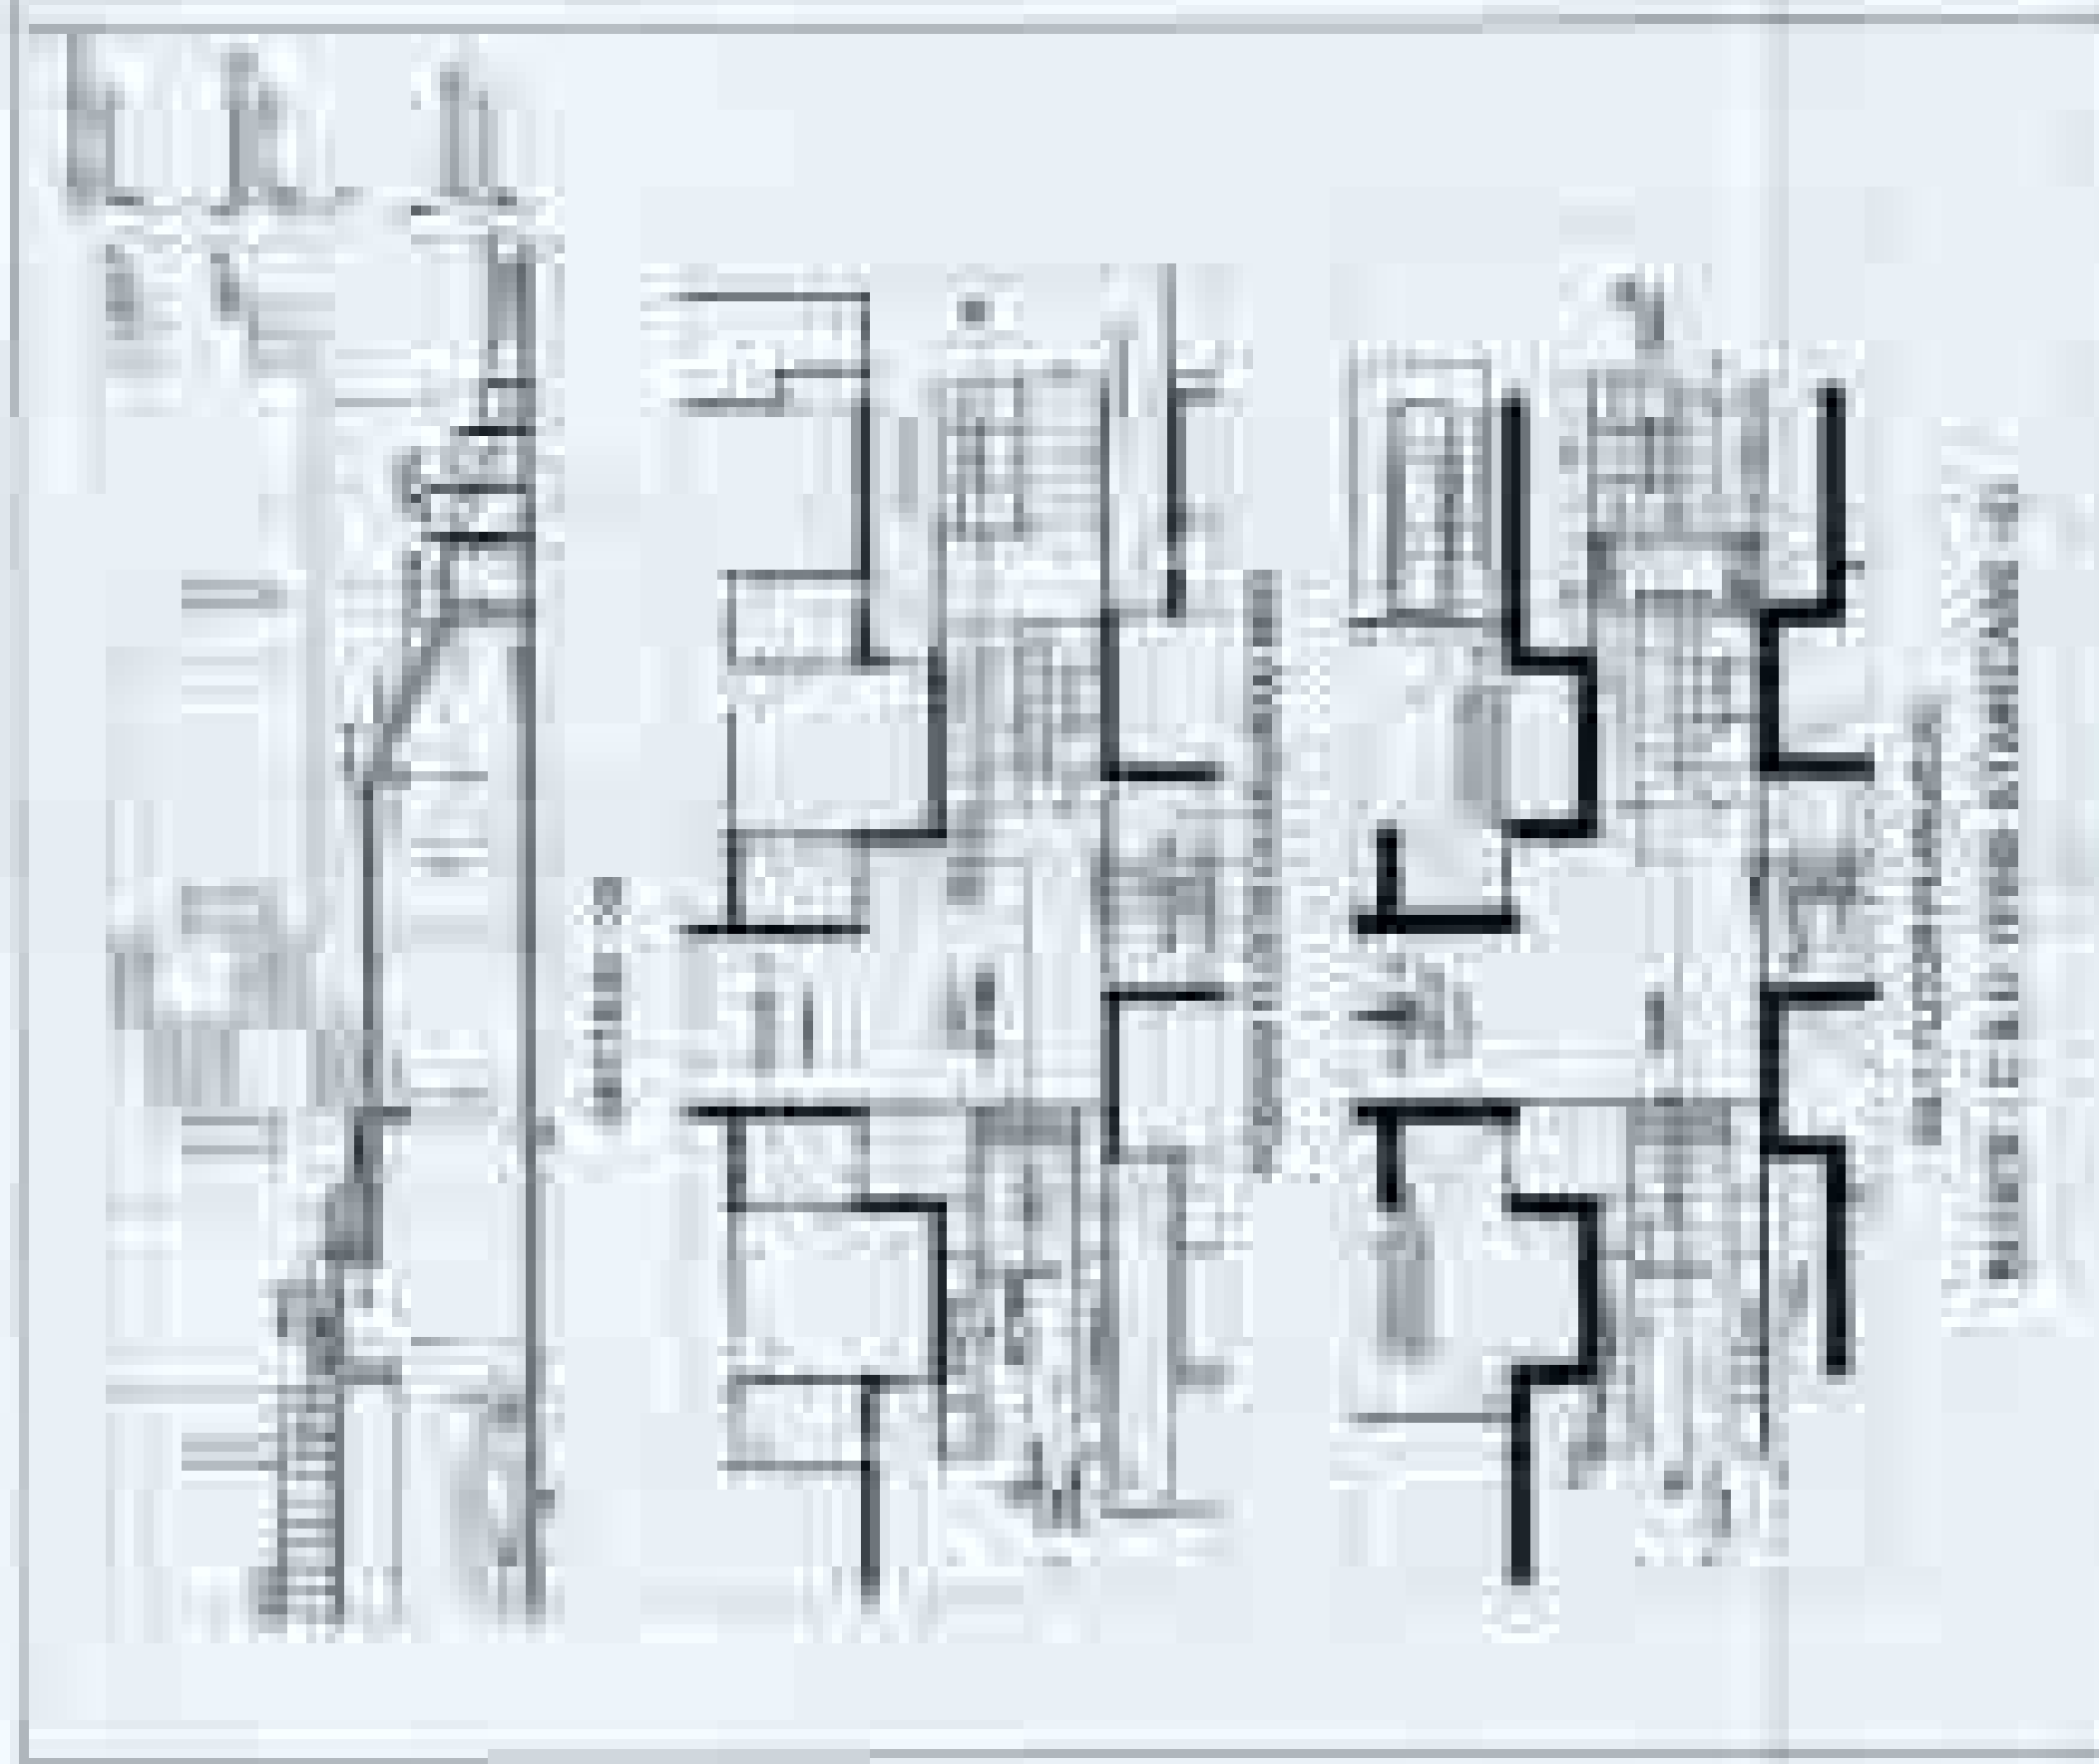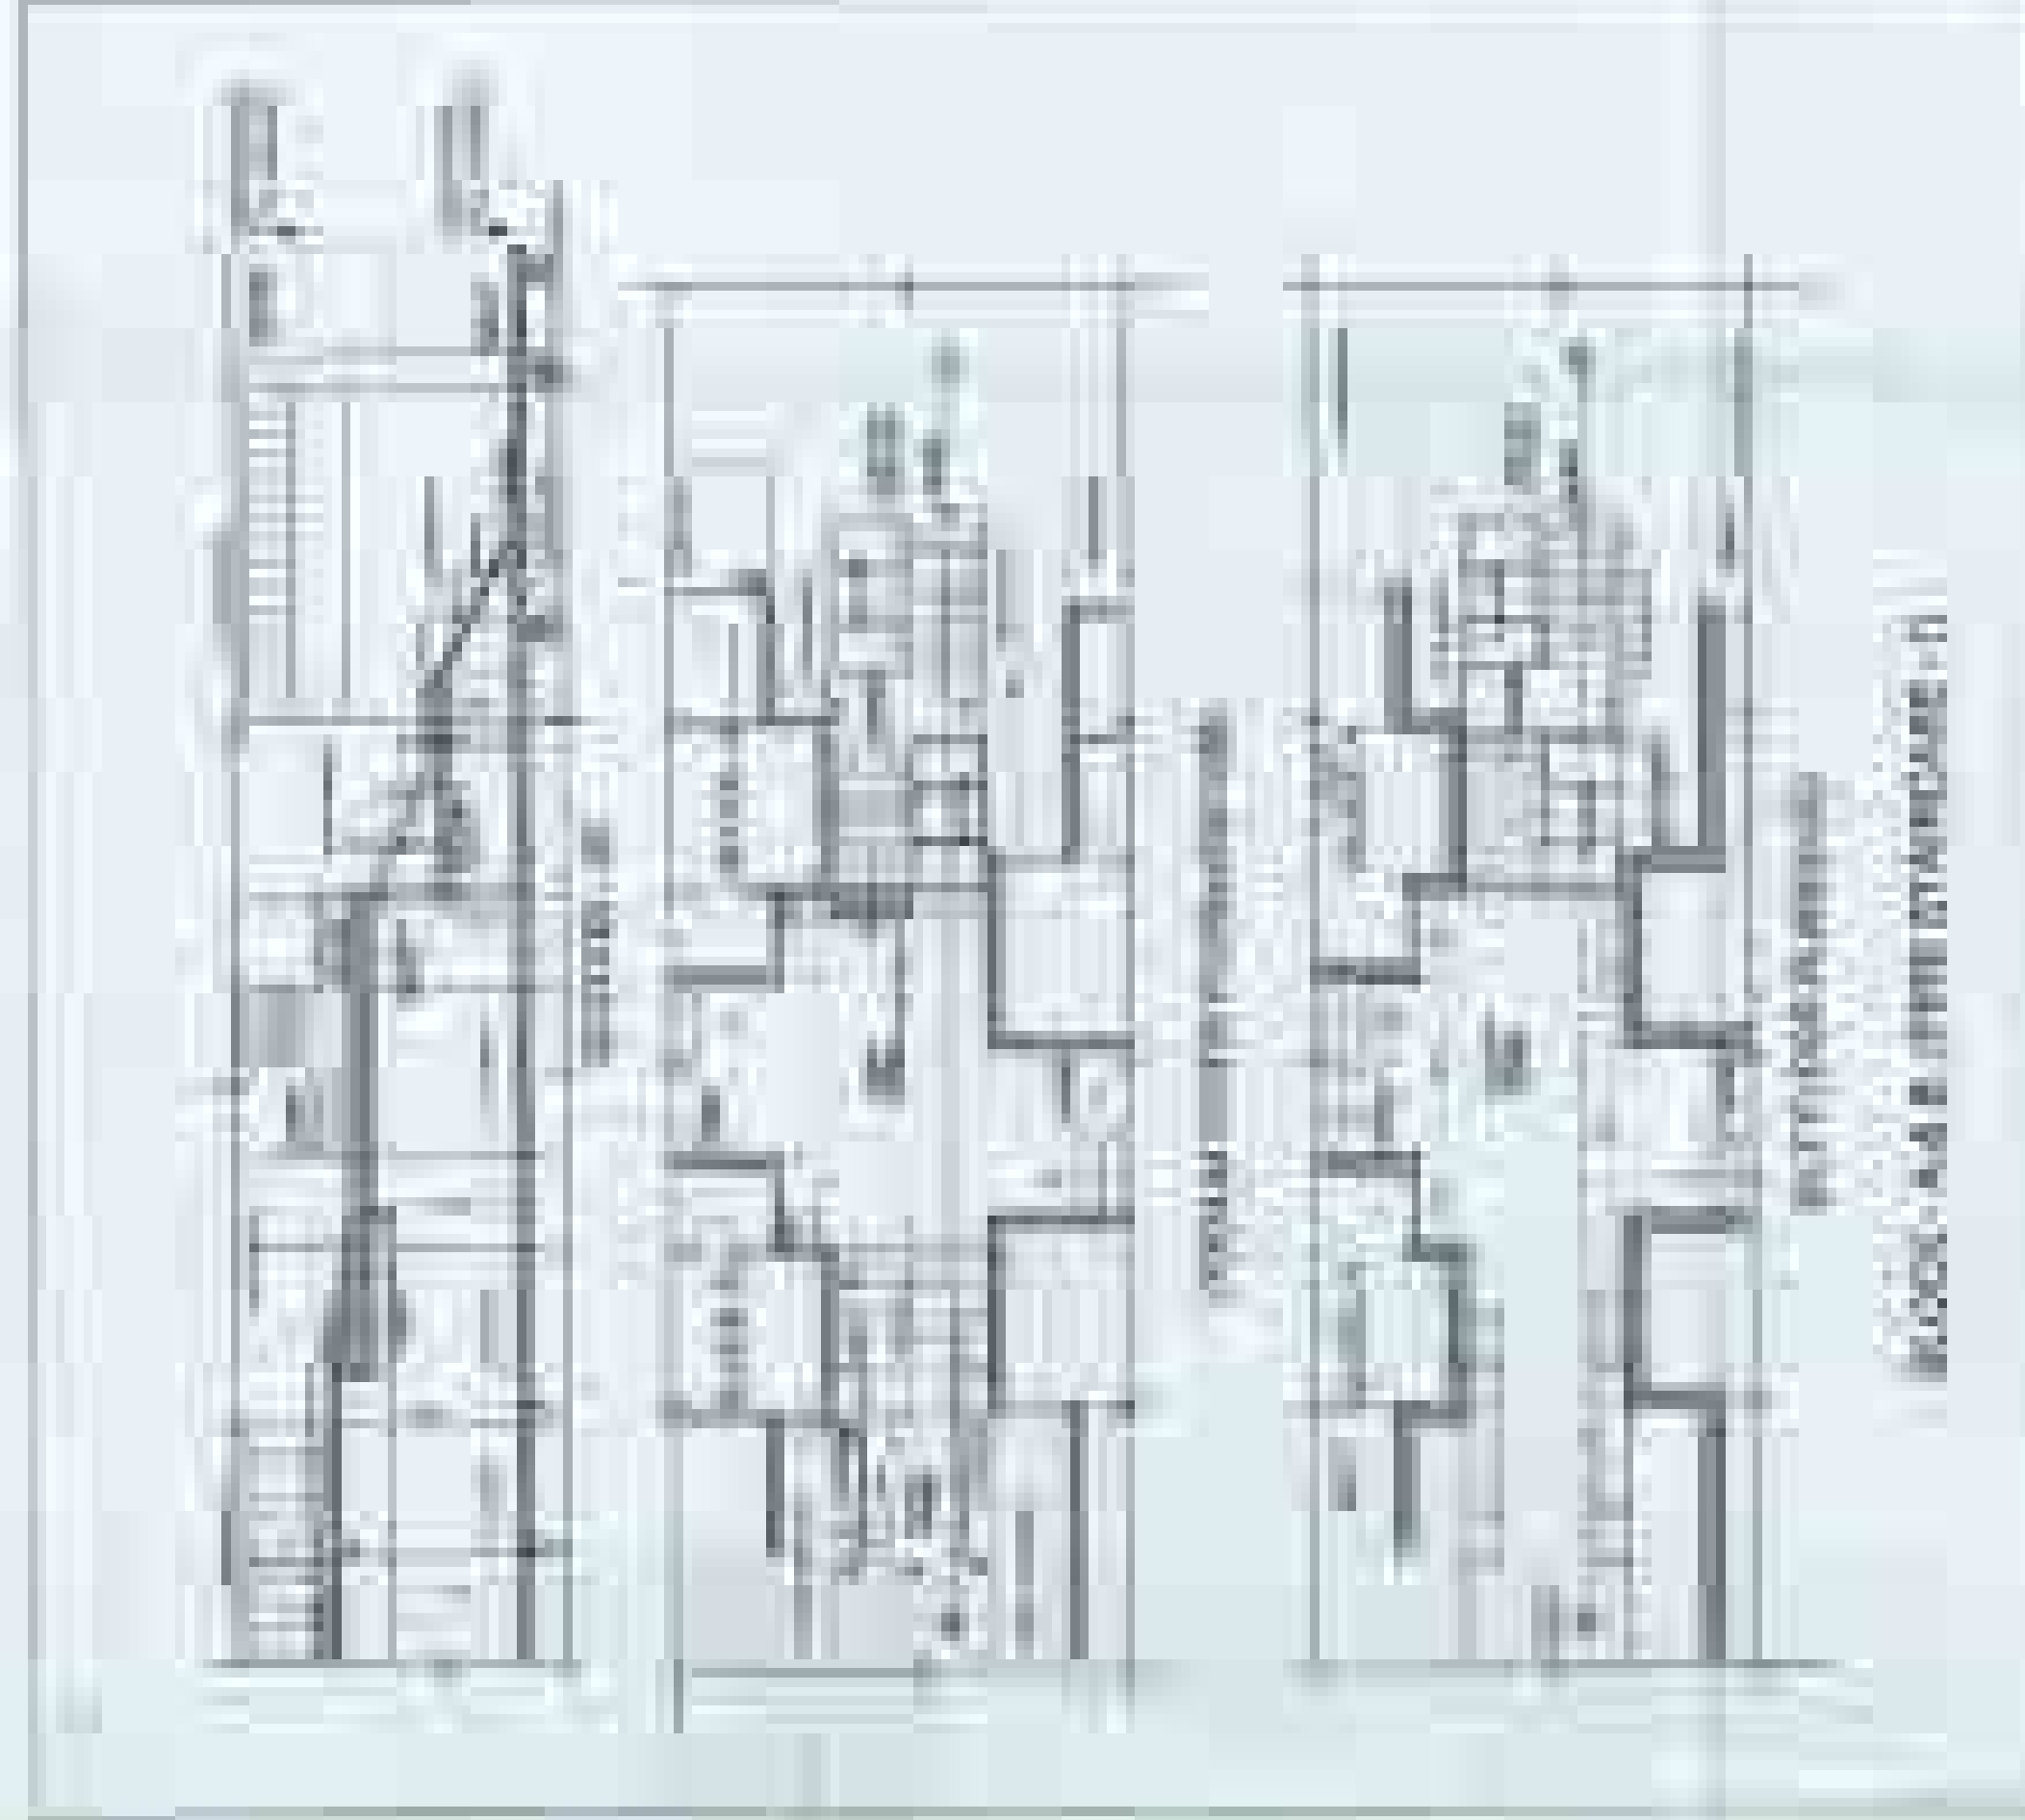

Architectural drawings for the sixth floor of the main building. The top drawing is a section labeled 'SECTION 06'. Below it are two floor plans. The left floor plan is labeled 'FLOOR 06 - 6th FLOOR (MAIN BUILDING - 1)' and the right floor plan is labeled 'FLOOR 06 - 6th FLOOR (MAIN BUILDING - 2)'. Both floor plans show a complex arrangement of rooms and corridors.