



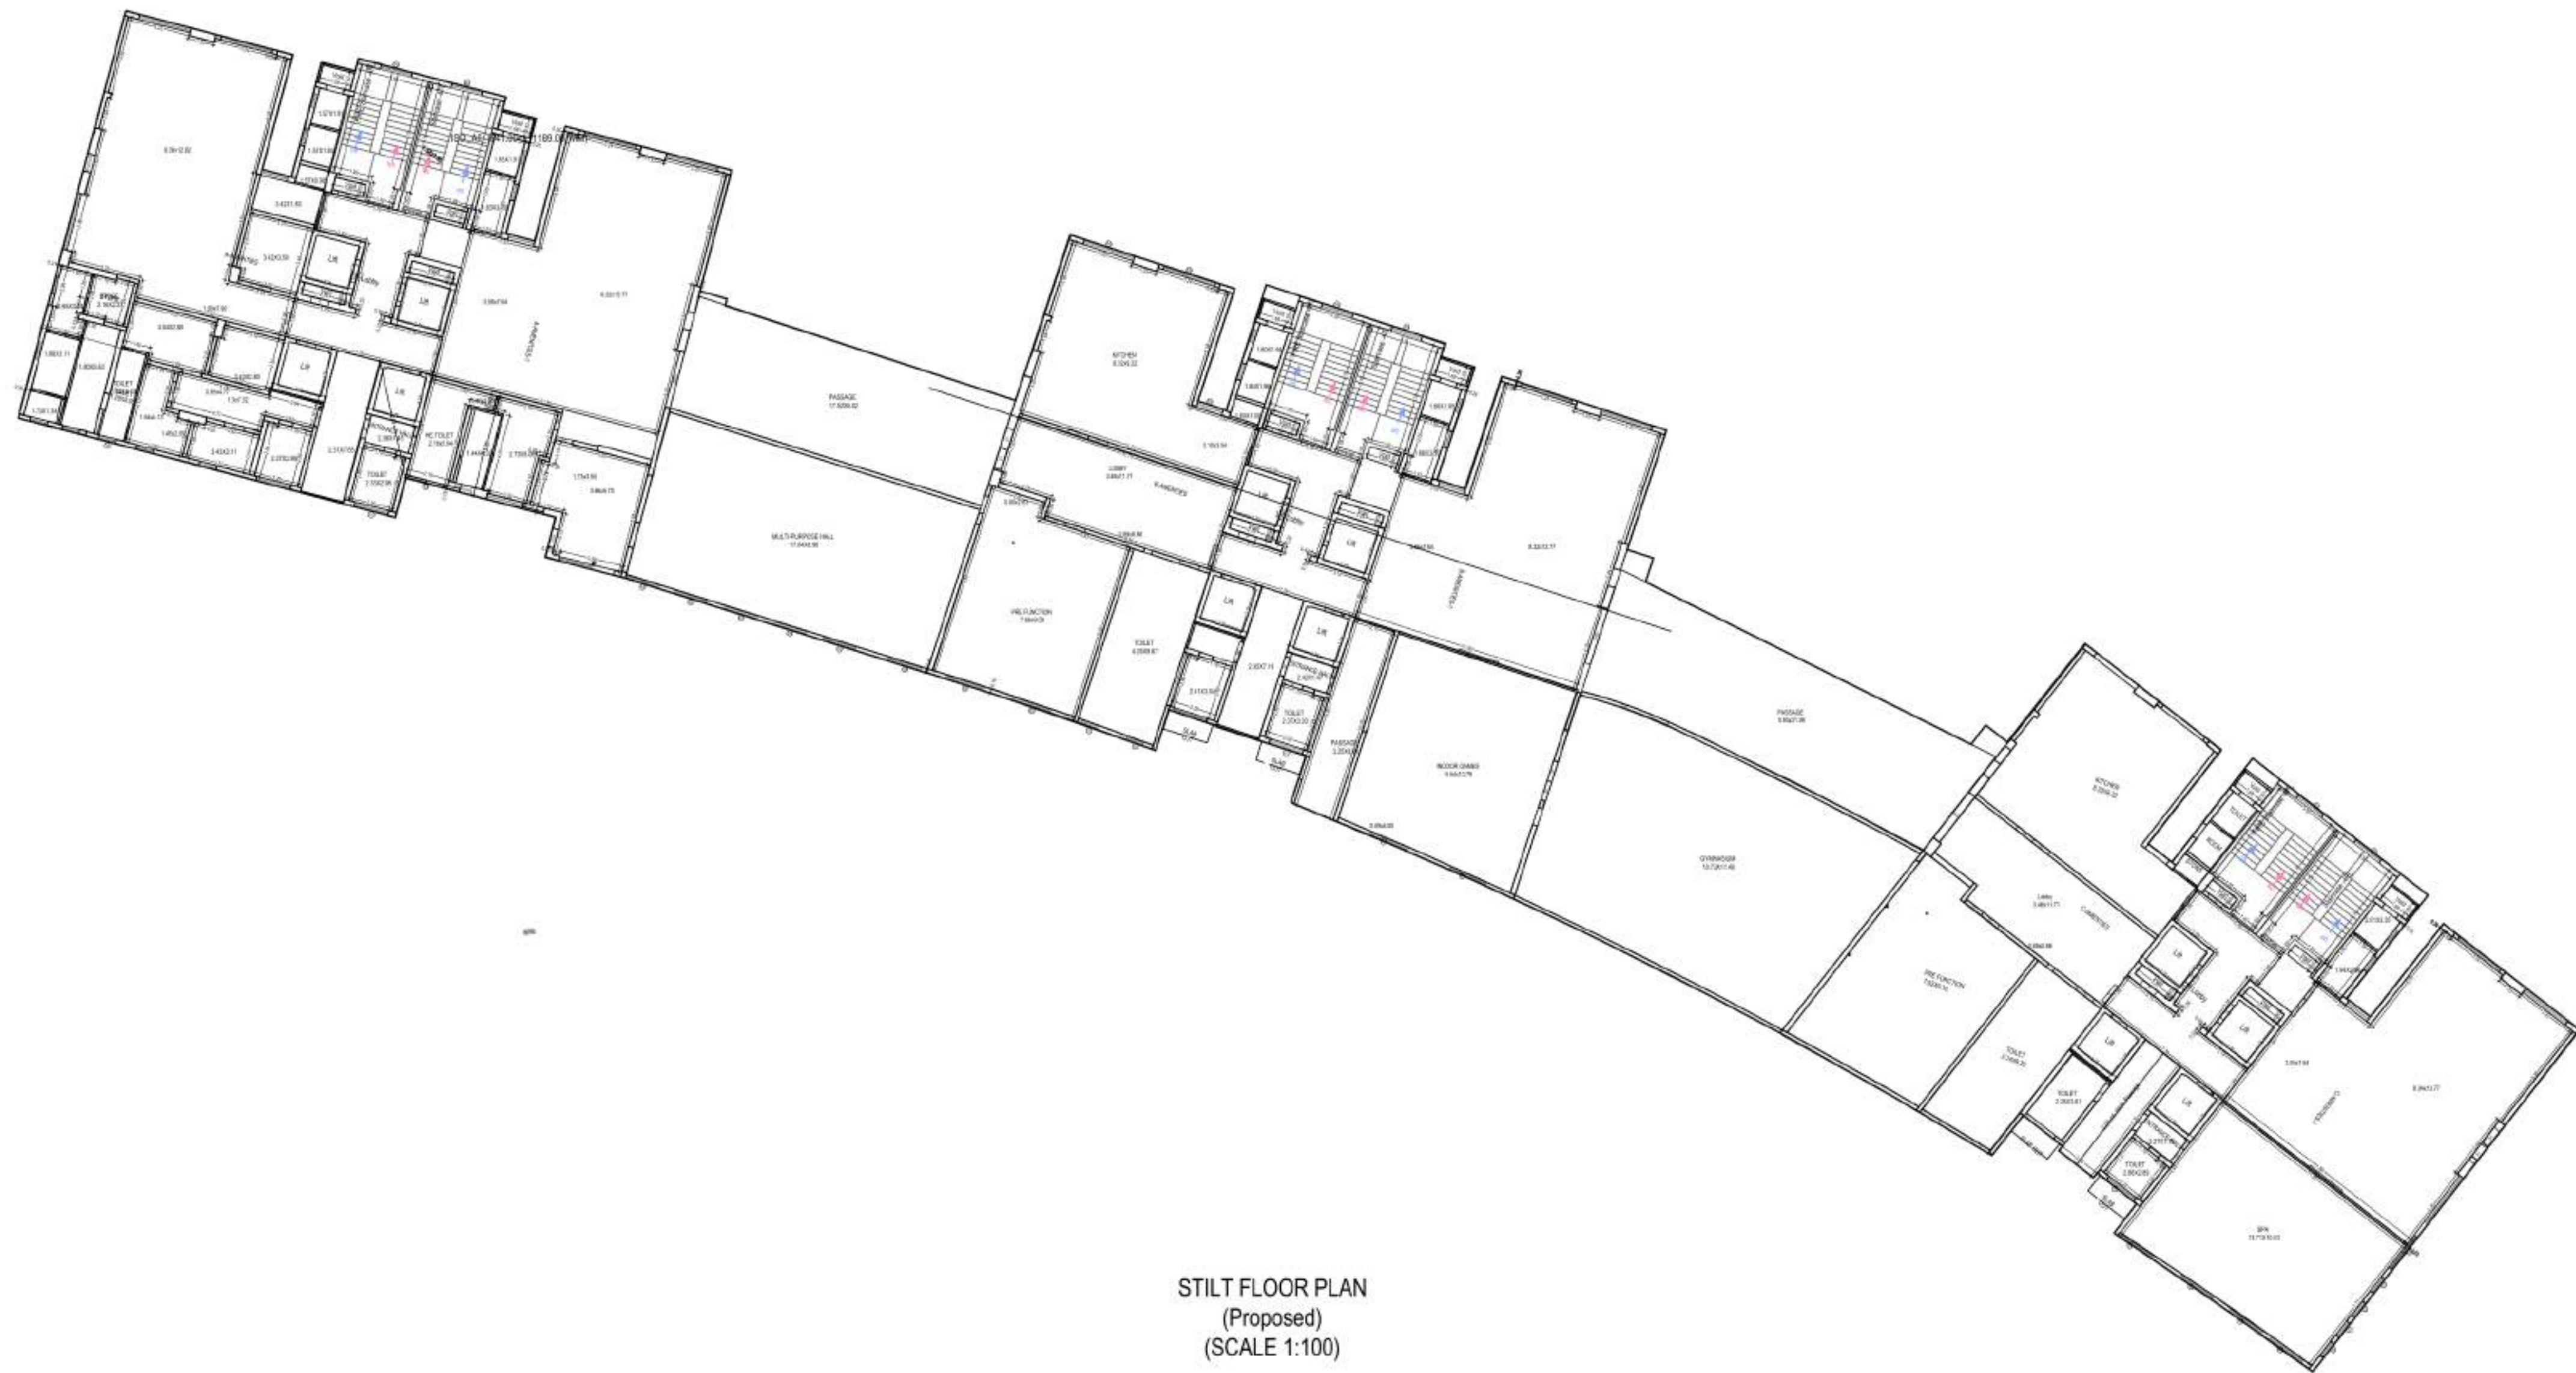

OWNER'S NAME AND SIGNATURE	
Group Housing 17 Phase 2 Throu Autho: Sign Mr Sheo Janam Chaudhary.architect@shalimar.org.8800284006	
ARCHENG'S NAME AND SIGNATURE ENGINEER	
Ahmad Myan CA/201047126 Designation: Architect	
	Lucknow Development Authority
Building Plan Application Number LDA/BP/22-23/2933	
Sanctioned On 14 Apr 2023	
Valid Till 14 Apr 2028	
Approved By Vice Chairman (Vice Chairman)	
Examined By Ram Kumar Awasthi (Junior engineer) Anul Sharma (Junior engineer) Rajesh Sharma (Assistant Engineer) Kaushendra Kumar Gautam (Executive engineer/Town Planner) Gyanendra Verma (Chief Town Planner)	

Note: - 1) This drawing is prepared as per the current prevailing Building Bye Laws.
2) If Map sanctioned is used for purpose anything other than stated in application will lead to rejection of Map.

Total Plot Area: -	93652.81	Total FAR Area: -	91046.44
Total Coverage Area: -	15367.47	Total BUA Area: -	132378.69

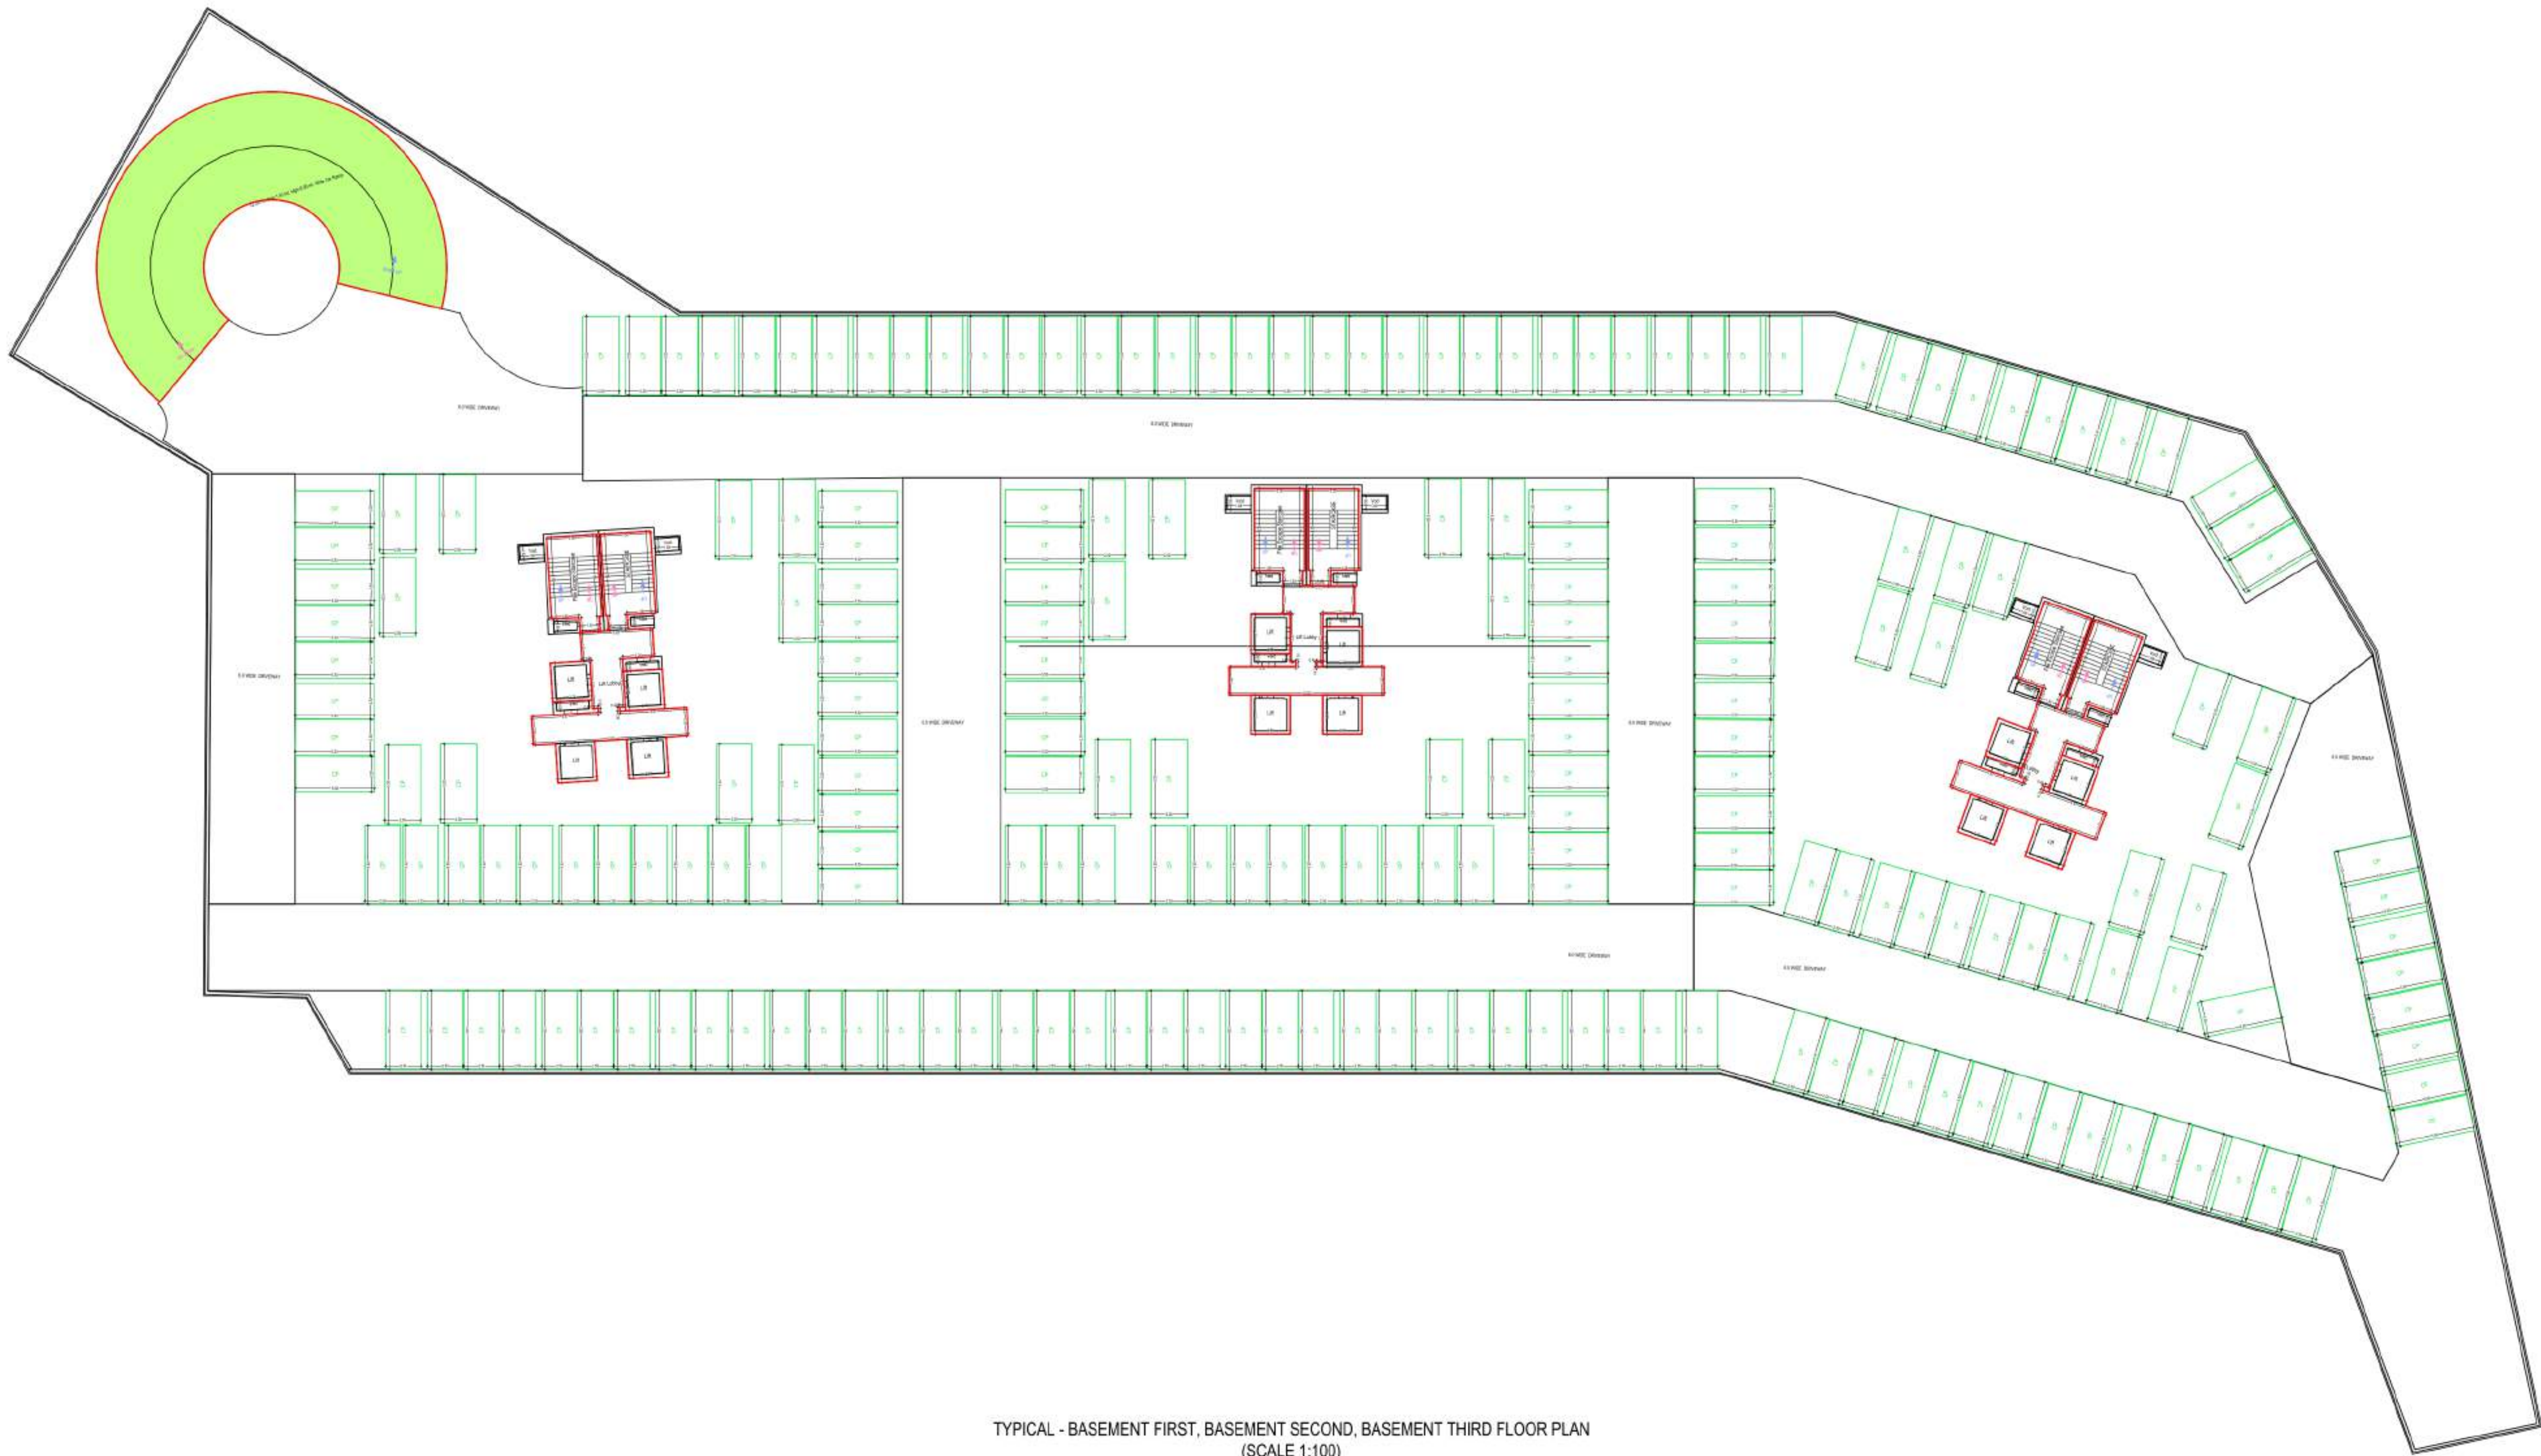

Note: - 1) This drawing is prepared as per the current prevailing Building Bye Laws.
2) If Map sanctioned is used for purpose anything other than stated in application will lead to rejection of Map.

Total Plot Area: -	93652.81	Total FAR Area: -	91046.44
Total Coverage Area: -	15367.47	Total BUA Area: -	132378.69

OWNER'S NAME AND SIGNATURE

Group Housing 17 Phase 2 Throu Auth: Sign Mr Sheo Janam
Chaudhary.architect@shalimar.org.8800284006

ARCHITECT'S NAME AND SIGNATURE

Ahmad Myan
CA/2010/47126
Registered Architect
Date: 15.04.2023
Designation: Architect

ENGINEER



Building Plan Application Number

LDA/BP/22-23/2933

Sanctioned On

14 Apr 2023

Valid Till

14 Apr 2028

Approved By

Vice Chairman (Vice Chairman)

Examined By

Ram Kumar Awasthi (Junior engineer)


Anul Sharma (Junior engineer)

Rajesh Sharma (Assistant Engineer)



Kaushendra Kumar Gautam (Executive engineer/Town Planner)

Gyanendra Verma (Chief Town Planner)

Pawan kumar Gangwar (Secretary)

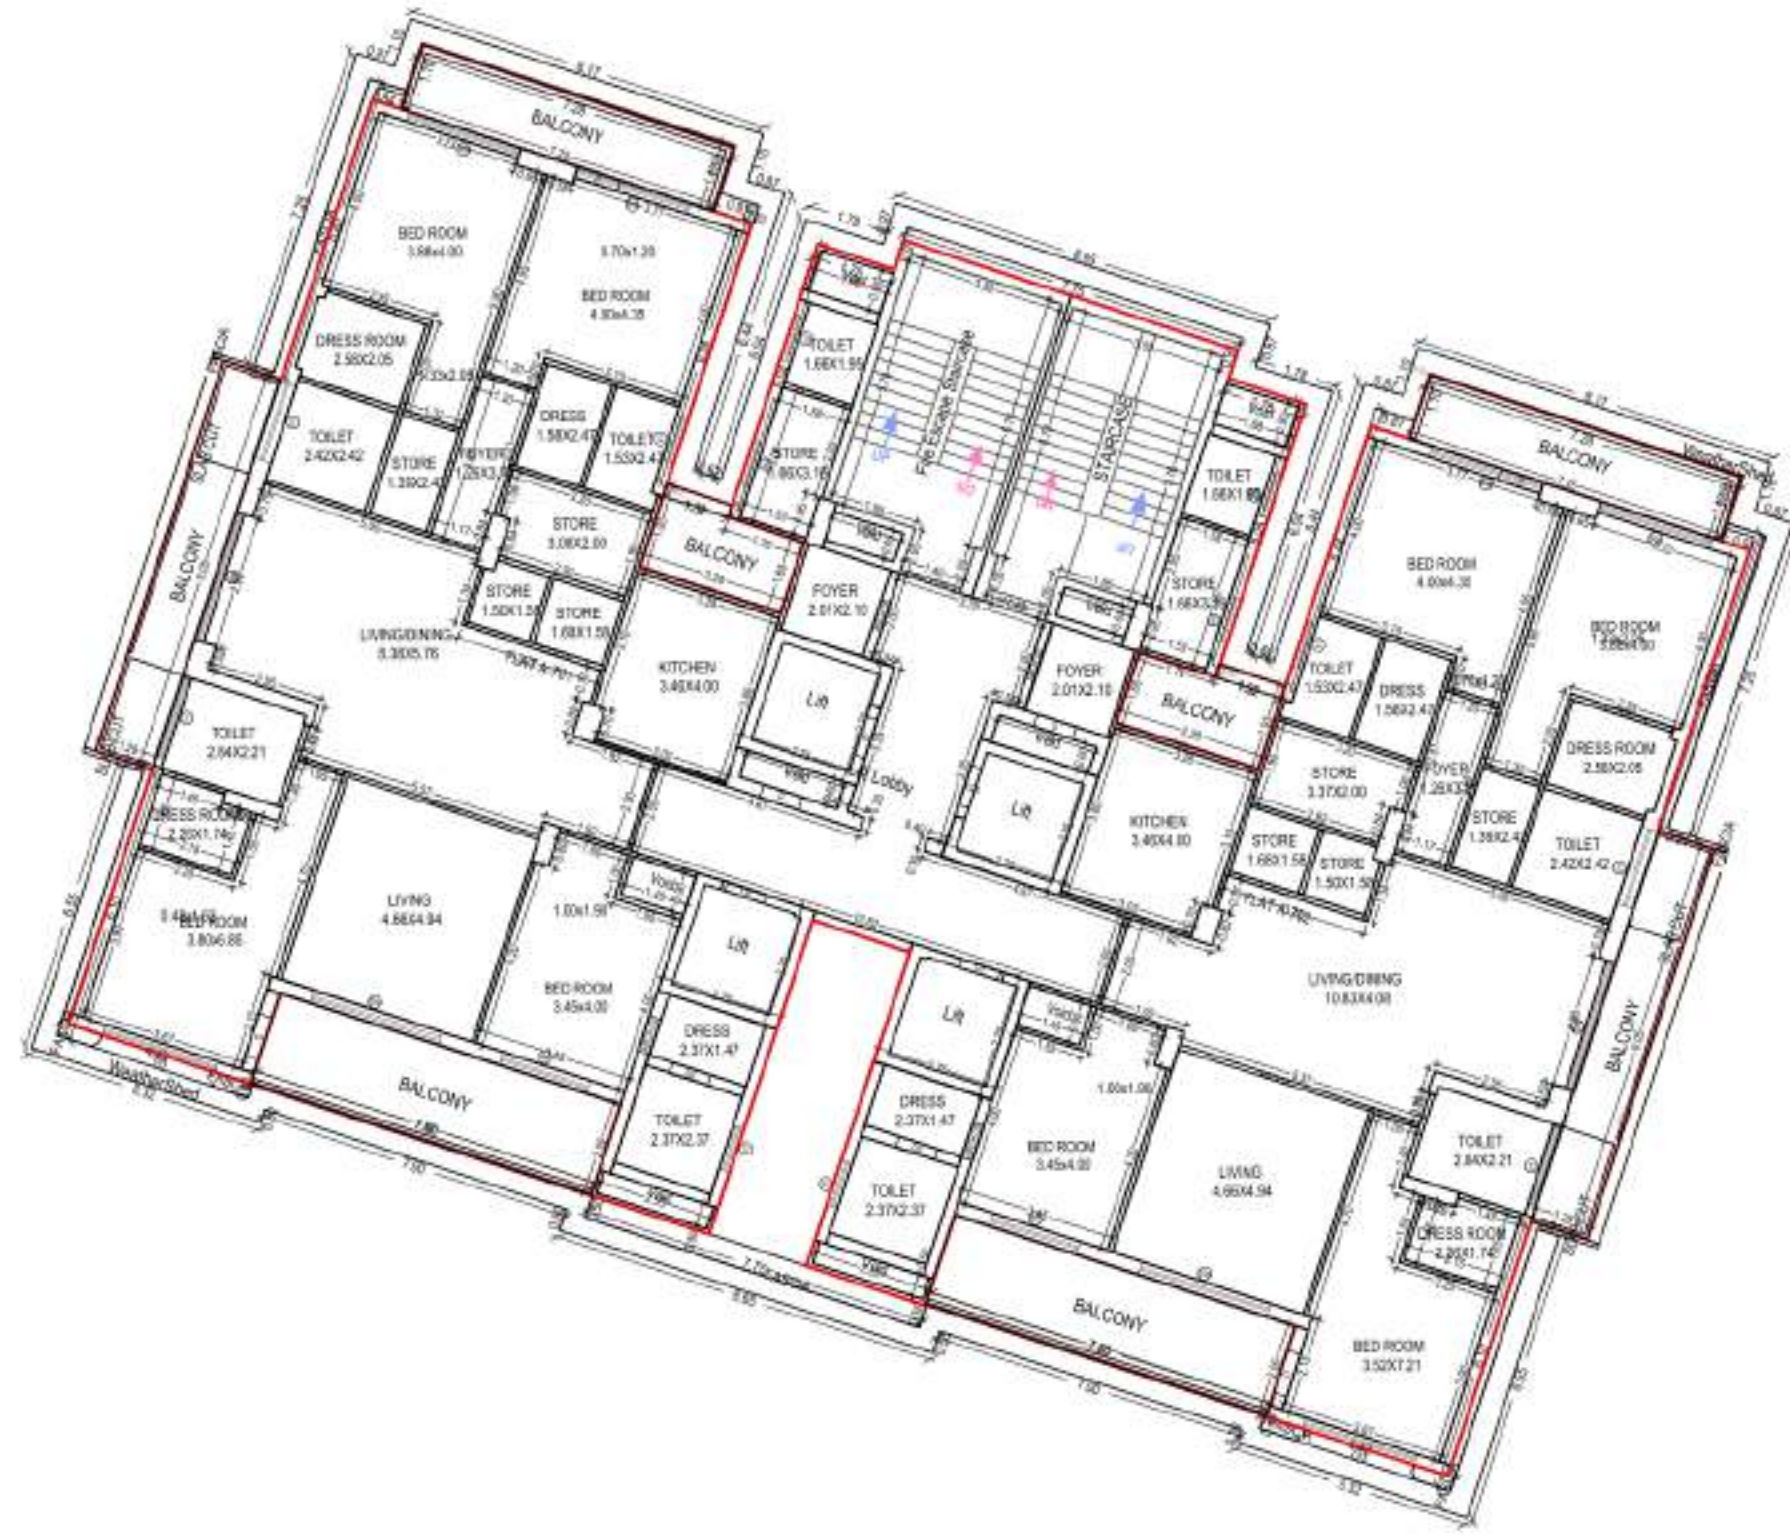

TYPICAL - 3, 4, 5, 7, 8, 9, 10, 11, 12 FLOOR PLAN
(Proposed)
(SCALE 1:100)

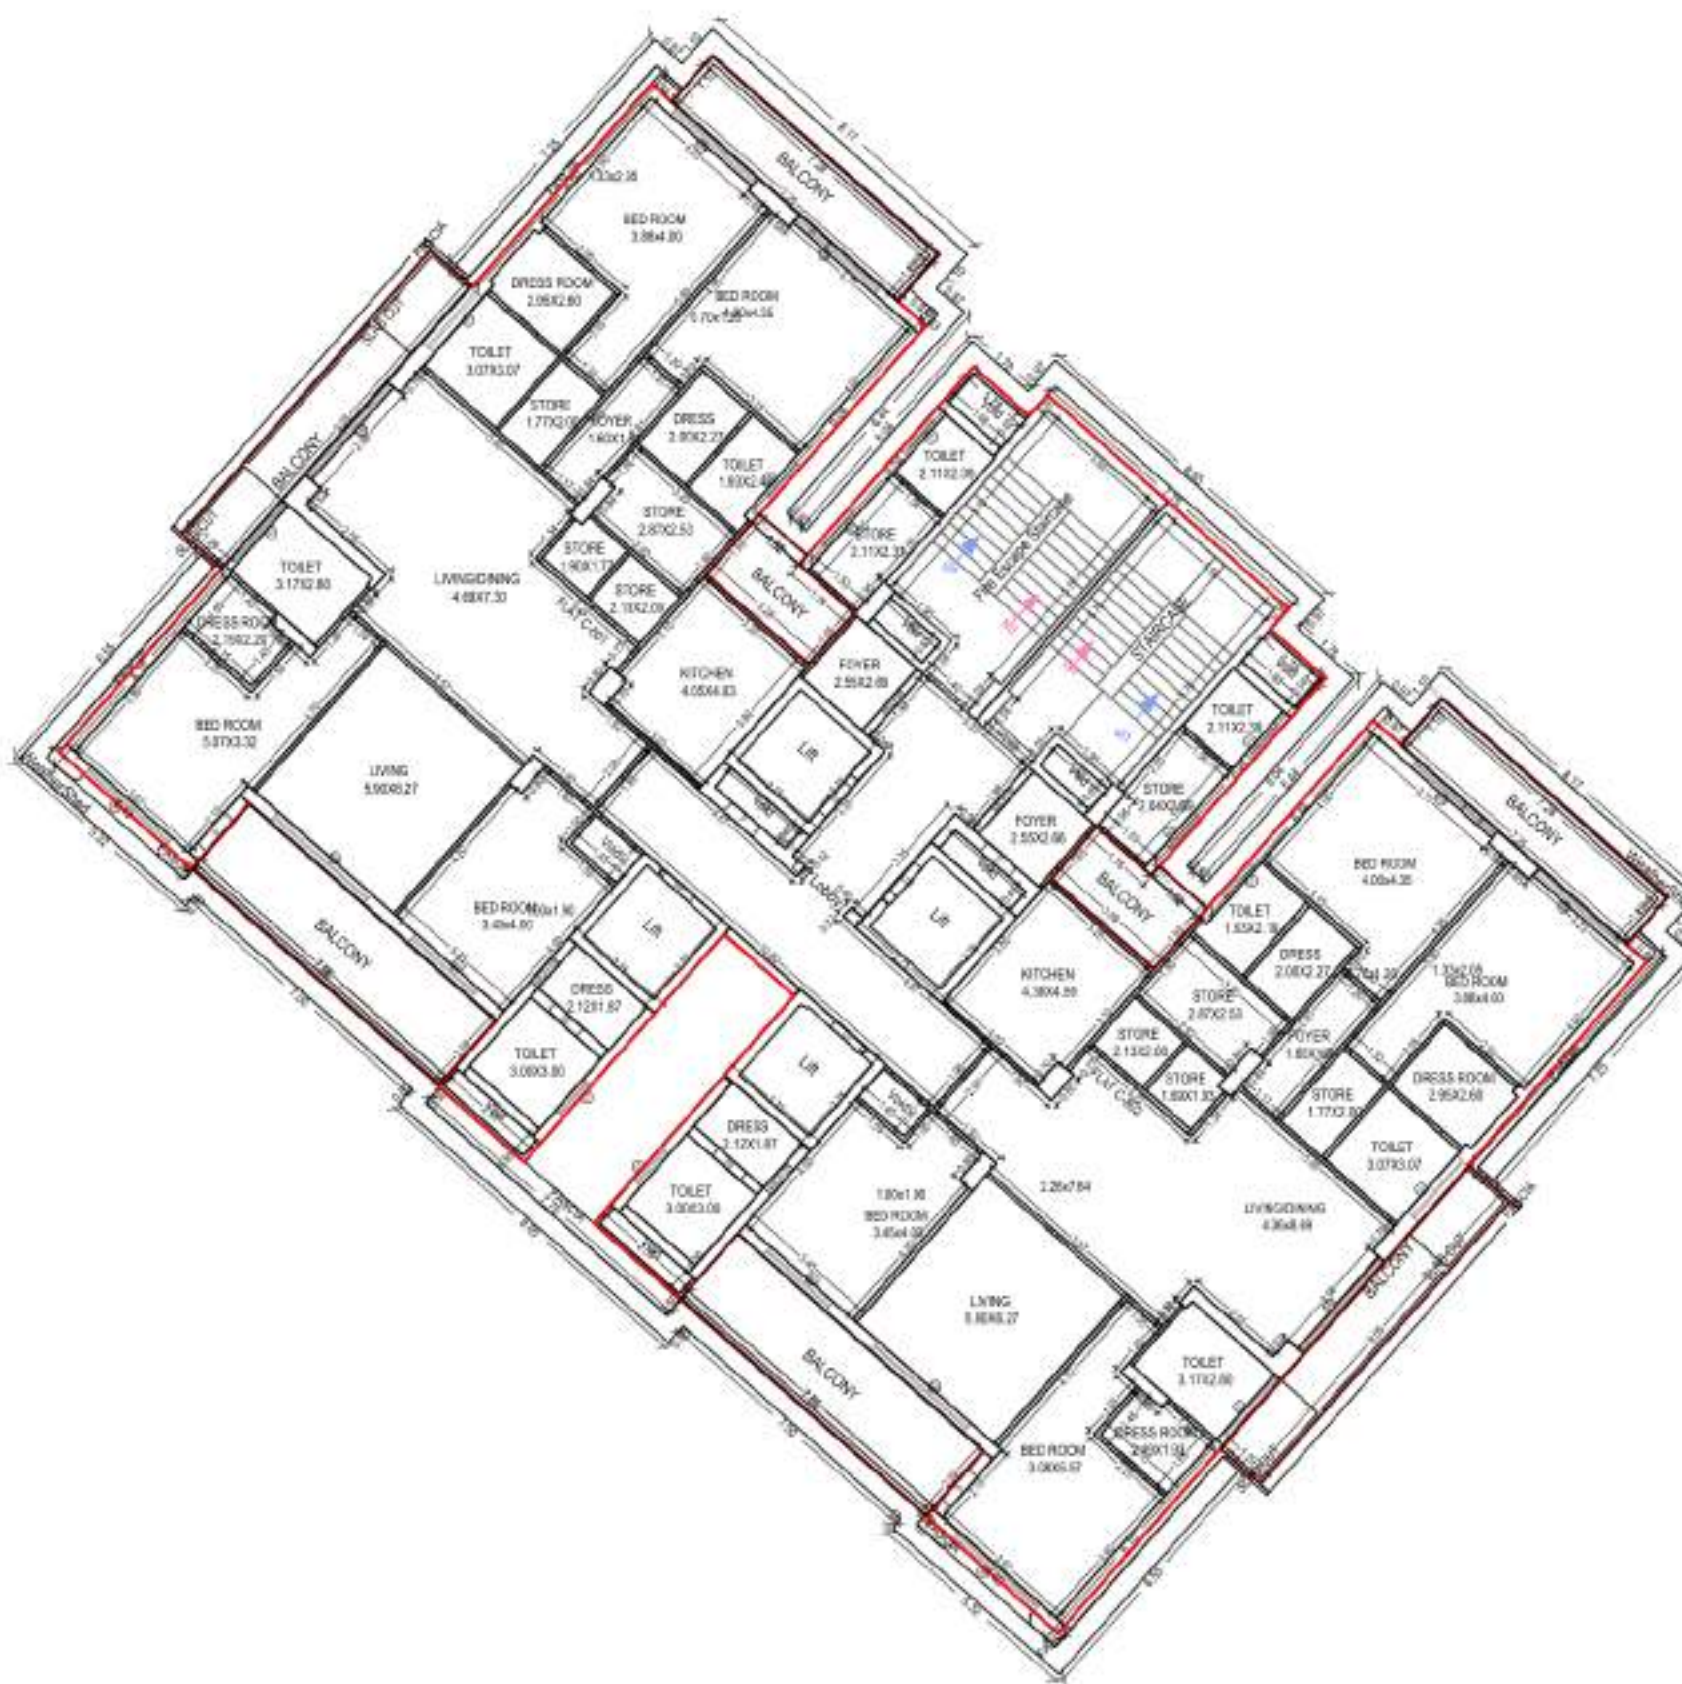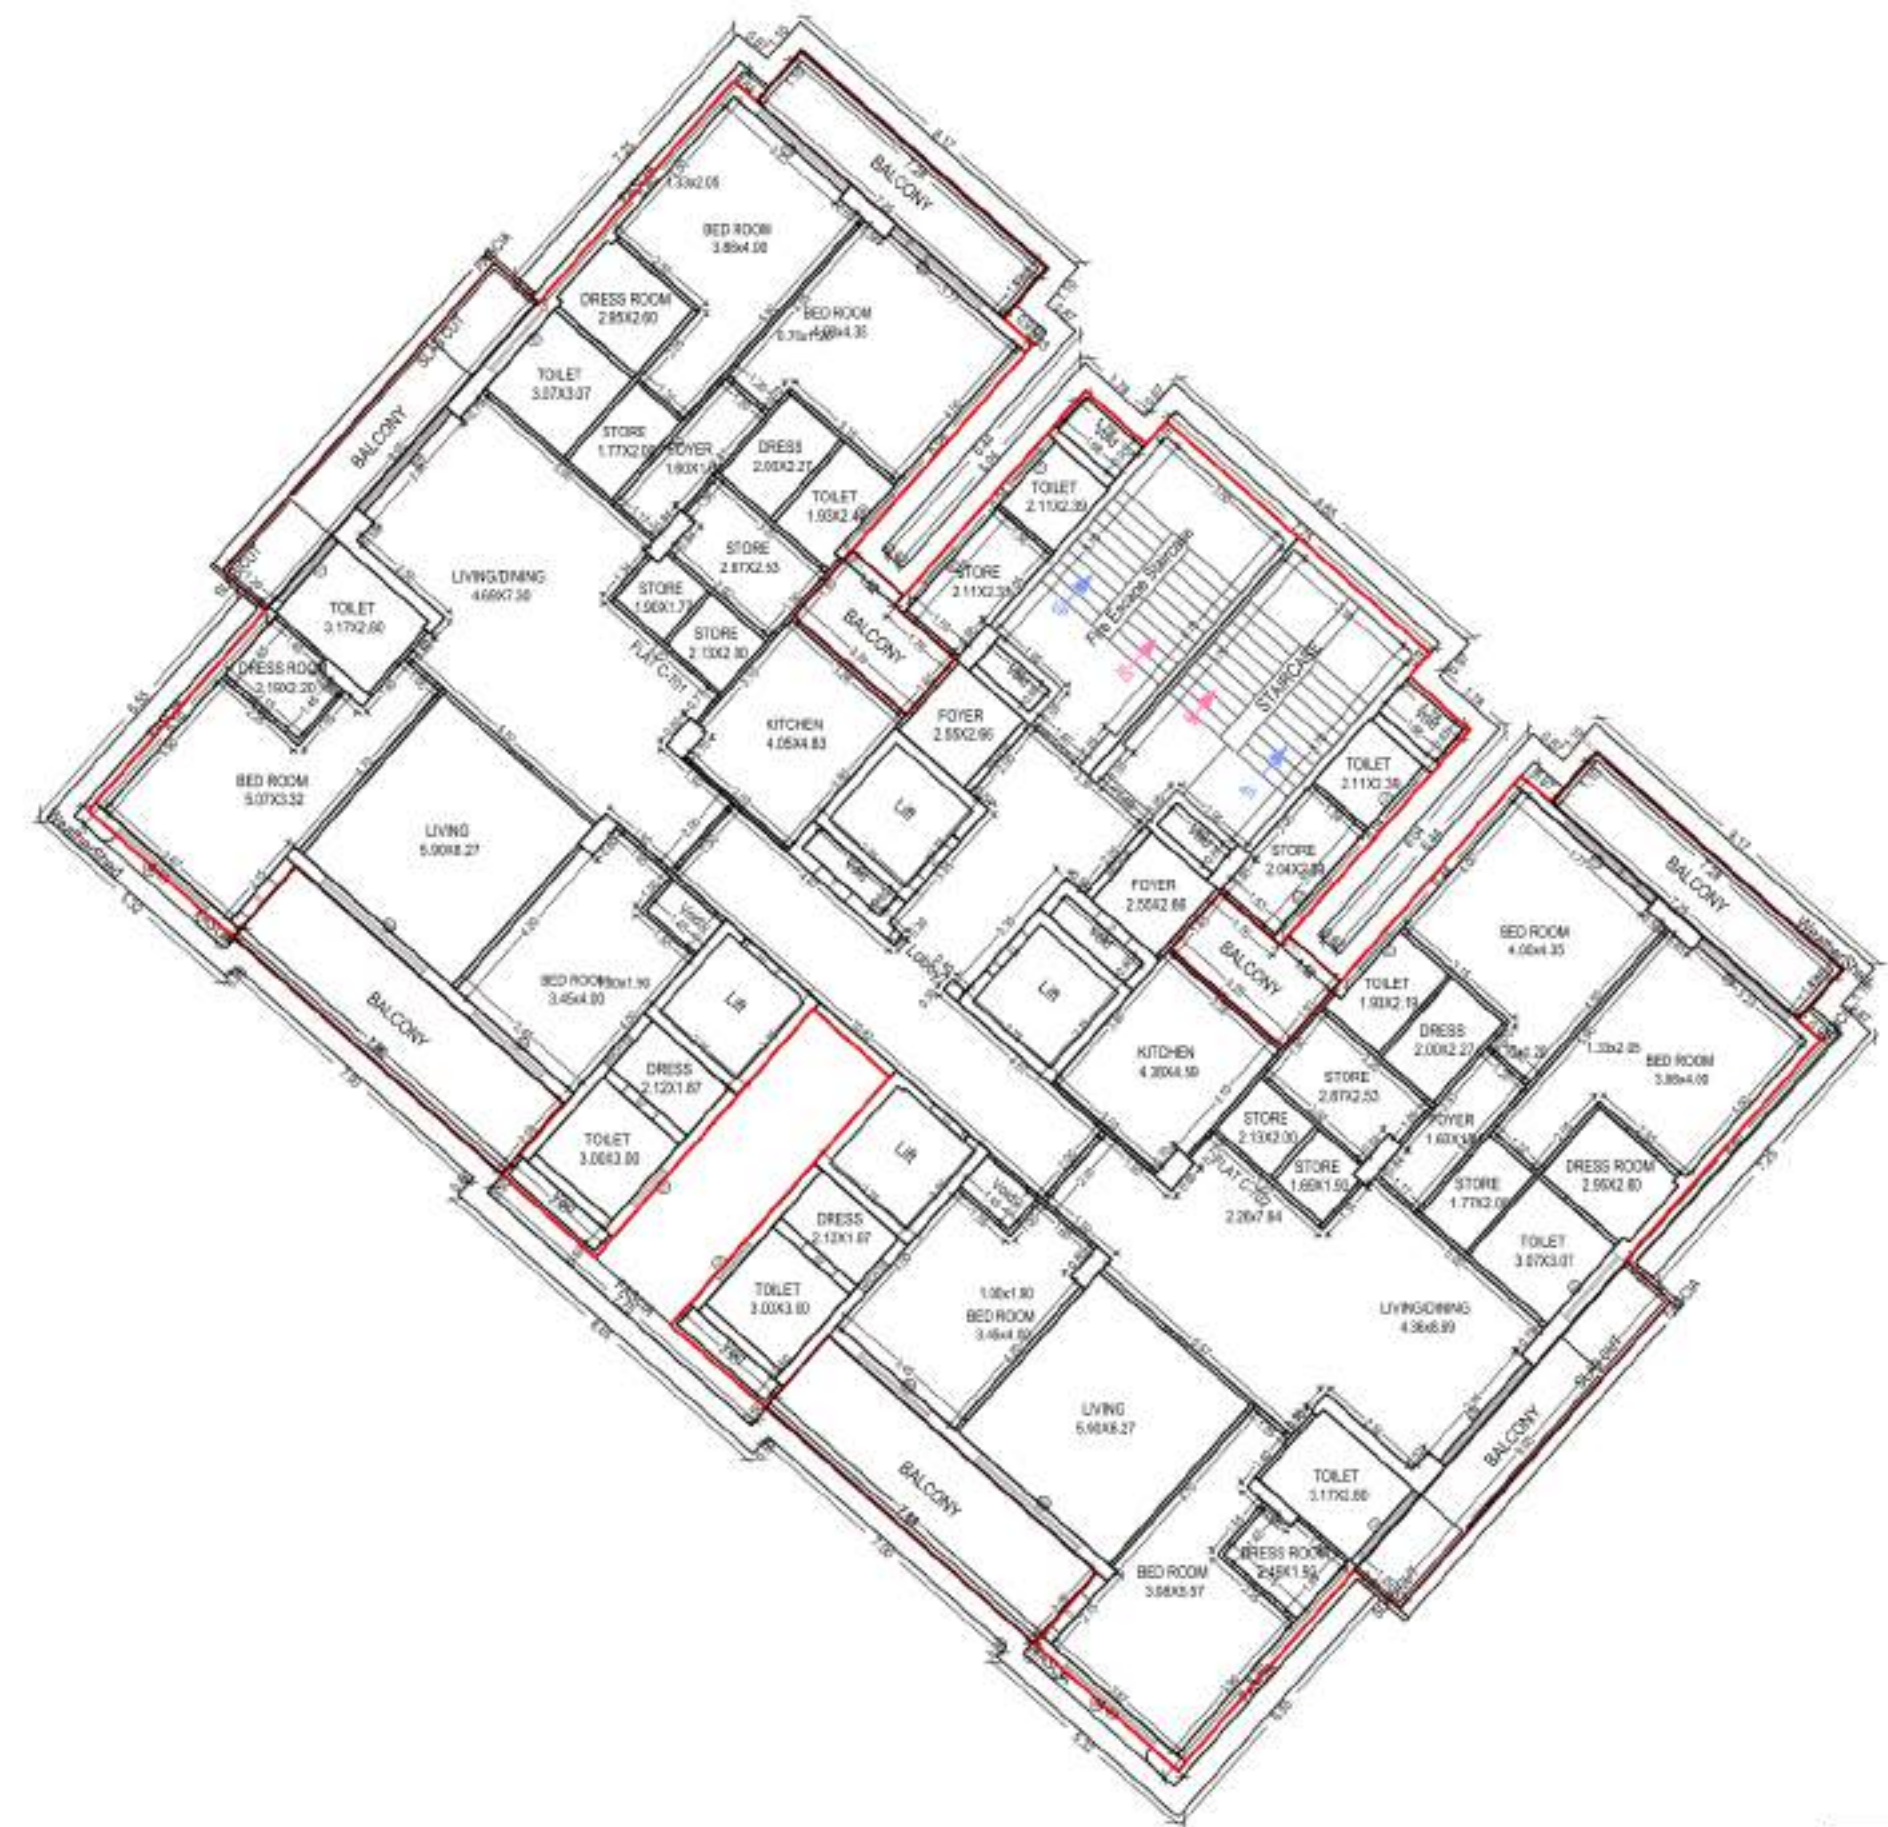

TYPICAL - 6& 13 FLOOR PLAN
(Proposed)
(SCALE 1:100)

Note: - 1) This drawing is prepared as per the current prevailing Building Bye Laws.
2) If Map sanctioned is used for purpose anything other than stated in application will lead to rejection of Map.

ISO_A0_(841.00_x_1189.00_MM)

Total Plot Area: -	93652.81	Total FAR Area: -	91046.44
Total Coverage Area: -	15367.47	Total BUA Area: -	132378.69

OWNER'S NAME AND SIGNATURE
Group Housing 17 Phase 2 Throu Autho: Sign Mr Sheo Janam
Chaudhary.architect@shalimar.org.8800284006

ARCHENG'S NAME AND SIGNATURE ENGINEER

Ahmad Myan
CA2019/047126
Registered Architect
Room: 12, 1st Floor, 12/12
12/12-14
Designation: Architect

Lucknow Development Authority



Building Plan Application Number
LDA/BP/22-23/2933

Sanctioned On
14 Apr 2023

Valid Till
14 Apr 2028

Approved By
Vice Chairman (Vice Chairman)

Examined By
Ram Kumar Awasthi (Junior engineer)

Anul Sharma (Junior engineer)

Rajesh Sharma (Assistant Engineer)

Kaushvendra Kumar Gautam (Executive engineer/Town Planner)

Gyanendra Verma (Chief Town Planner)

Pawan kumar Gangwar (Secretary)



TYPICAL - 14, 16, 18, 20, 22, 24 FLOOR PLAN
(Proposed)
(SCALE 1:100)


TYPICAL - 15, 19, 21& 23 FLOOR PLAN
(Proposed)
(SCALE 1:100)

Note: - 1) This drawing is prepared as per the current prevailing Building Bye Laws.
2) If Map sanctioned is used for purpose anything other than stated in application will lead to rejection of Map.

Total Plot Area: -	93652.81	Total FAR Area: -	91046.44
Total Coverage Area: -	15367.47	Total BUA Area: -	132378.69

OWNER'S NAME AND SIGNATURE
Group Housing 17 Phase 2 Throu Autho: Sign Mr Sheo Janam
Chaudhary.architect@shalimar.org.8800284006

ARCHENG'S NAME AND SIGNATURE ENGINEER
Ahmad Myan
CA201047126
Designs, signed by: Ahmad Myan
Date: 14-Apr-2023
13:51:54
Designation: Architect

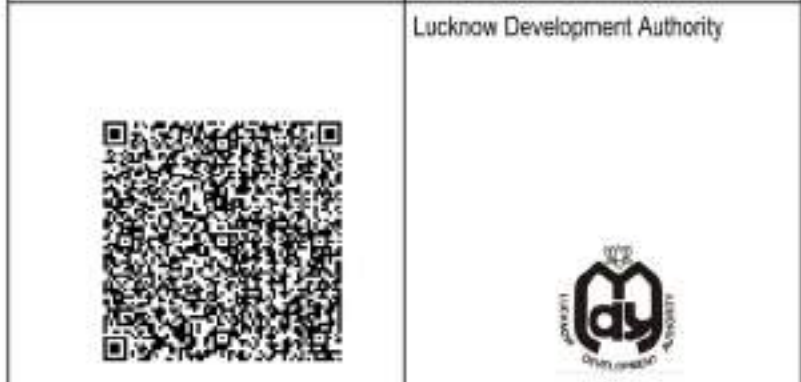

Building Plan Application Number
LDA/BP/22-23/2933
Sanctioned On
14 Apr 2023
Valid Till
14 Apr 2028
Approved By
Vice Chairman (Vice Chairman)
Examined By
Ram Kumar Awasthi (Junior engineer)
Anul Sharma (Junior engineer)
Rajesh Sharma (Assistant Engineer)
Kaushvendra Kumar Gautam (Executive engineer/Town Planner)
Gyanendra Verma (Chief Town Planner)
Pawan kumar Gangwar (Secretary)



Unit/BUA Table for Building TOWER (ABC)													
Floor	Name	BUA/BUA Type	Net Area (BUA)	Gross Area (BUA)	Deductible Area (Area in Sqm)	BUA/BUA Area	Deductibles (Area in Sqm)			Comp. Area	No. of Post		
							Door	Window	Internal Balcony				
STREET FLOOR PLAN	A. JAMHATHI-1	OTHER	488.79	488.79	0	488.79	0	23.56	12.84	0	472.39	1	
	B. JAMHATHI-1	OTHER	753.26	753.26	0	753.26	0	23.56	12.84	0	726.86	1	
	B. JAMHATHI-1	OTHER	292.31	292.31	0	292.31	0	12.84	13.1	0	284.41	1	
	C. JAMHATHI-1	OTHER	24.31	24.31	0	24.31	0	1.25	12.79	0	23.06	1	
	C. JAMHATHI-1	OTHER	7.71	7.71	0	7.71	0	0.10	7.61	0	7.61	1	
Total per floor			1642.37	1642.37	0	1642.37	0	58.31	58.03	0	1584.06	5	
Typical Floor + n													
FIRST FLOOR PLAN	FLAT A-101	FLAT	290.1	290.1	0	290.1	0	15.20	16.00	0	274.90	0	
	FLAT A-102	FLAT	290.1	290.1	0	289.97	0	15.20	17.26	0	274.57	0	
	FLAT A-103	FLAT	290.1	290.1	0	289.97	0	15.20	17.26	0	274.57	0	
	FLAT A-102	FLAT	290.1	290.1	0	289.94	0	15.09	17.14	0	274.72	0	
	FLAT A-103	FLAT	290.1	290.1	0	289.94	0	15.09	17.14	0	274.72	0	
Total per floor			1780.2	1780.2	0	1779.89	0	75.58	68.80	0	1704.39	0	
Typical Floor + n													
SECOND FLOOR PLAN	FLAT A-201	FLAT	290.1	290.1	0	290.1	0	15.20	16.00	0	274.90	0	
	FLAT A-202	FLAT	290.1	290.1	0	289.97	0	15.20	17.26	0	274.57	0	
	FLAT A-203	FLAT	290.1	290.1	0	289.97	0	15.20	17.26	0	274.57	0	
	FLAT A-202	FLAT	290.1	290.1	0	289.94	0	15.09	17.14	0	274.79	0	
	FLAT A-203	FLAT	290.1	290.1	0	289.94	0	15.09	17.14	0	274.79	0	
Total per floor			1780.2	1780.2	0	1779.89	0	75.58	68.80	0	1704.39	0	
Typical Floor + n													
TYPICAL - 3, 4, 5, 6, 7, 8, 9, 10, 11, 12 FLOOR PLAN	FLAT A-301	FLAT	290.1	290.1	0	290.1	0	15.20	16.00	0	274.90	0	
	FLAT A-302	FLAT	290.1	290.1	0	289.97	0	15.20	17.26	0	274.57	0	
	FLAT A-303	FLAT	290.1	290.1	0	289.97	0	15.20	17.26	0	274.57	0	
	FLAT A-302	FLAT	290.1	290.1	0	289.94	0	15.09	17.14	0	274.79	0	
	FLAT A-303	FLAT	290.1	290.1	0	289.94	0	15.09	17.14	0	274.79	0	
Total per floor			1780.2	1780.2	0	1779.89	0	75.58	68.80	0	1704.39	0	
Typical Floor + n													
TYPICAL - 14, 15 FLOOR PLAN	FLAT A-1401	FLAT	290.1	290.1	0	290.1	0	15.20	16.00	0	274.90	0	
	FLAT A-1402	FLAT	290.1	290.1	0	289.97	0	15.20	17.26	0	274.57	0	
	FLAT A-1403	FLAT	290.1	290.1	0	289.97	0	15.20	17.26	0	274.57	0	
	FLAT A-1402	FLAT	290.1	290.1	0	289.94	0	15.09	17.14	0	274.79	0	
	FLAT A-1403	FLAT	290.1	290.1	0	289.94	0	15.09	17.14	0	274.79	0	
Total per floor			1780.2	1780.2	0	1779.89	0	75.58	68.80	0	1704.39	0	
Typical Floor + n													
TYPICAL - 16, 17, 18, 19, 20, 21, 22 FLOOR PLAN	FLAT A-1601	FLAT	290.1	290.1	0	290.1	0	15.20	16.00	0	274.90	0	
	FLAT A-1602	FLAT	290.1	290.1	0	289.97	0	15.20	17.26	0	274.57	0	
	FLAT A-1603	FLAT	290.1	290.1	0	289.97	0	15.20	17.26	0	274.57	0	
	FLAT A-1602	FLAT	290.1	290.1	0	289.94	0	15.09	17.14	0	274.79	0	
	FLAT A-1603	FLAT	290.1	290.1	0	289.94	0	15.09	17.14	0	274.79	0	
Total per floor			1780.2	1780.2	0	1779.89	0	75.58	68.80	0	1704.39	0	
Typical Floor + n													
TYPICAL - 17, 26 FLOOR PLAN	FLAT A-1701	FLAT	290.1	290.1	0	290.1	0	15.20	16.00	0	274.90	0	
	FLAT A-1702	FLAT	290.1	290.1	0	289.97	0	15.20	17.26	0	274.57	0	
	FLAT A-1703	FLAT	290.1	290.1	0	289.97	0	15.20	17.26	0	274.57	0	
	FLAT A-1702	FLAT	290.1	290.1	0	289.94	0	15.09	17.14	0	274.79	0	
	FLAT A-1703	FLAT	290.1	290.1	0	289.94	0	15.09	17.14	0	274.79	0	
Total per floor			1780.2	1780.2	0	1779.89	0	75.58	68.80	0	1704.39	0	
Typical Floor + n													
TYPICAL - 27, 28, 29, 30, 31, 32, 33 FLOOR PLAN	FLAT A-2701	FLAT	290.1	290.1	0	290.1	0	15.20	16.00	0	274.90	0	
	FLAT A-2702	FLAT	290.1	290.1	0	289.97	0	15.20	17.26	0	274.57	0	
	FLAT A-2703	FLAT	290.1	290.1	0	289.97	0	15.20	17.26	0	274.57	0	
	FLAT A-2702	FLAT	290.1	290.1	0	289.94	0	15.09	17.14	0	274.79	0	
	FLAT A-2703	FLAT	290.1	290.1	0	289.94	0	15.09	17.14	0	274.79	0	
Total per floor			1780.2	1780.2	0	1779.89	0	75.58	68.80	0	1704.39	0	
Typical Floor + n													
Total			1780.2	1780.2	0	1779.89	0	75.58	68.80	0	1704.39	0	
Total			-	-	-	19046.71	10244.46	1044.25	12.72	133.05	3208.48	4044.62	42

OWNER'S NAME AND SIGNATURE
Group Housing 17 Phase 2 Thro Auth: Sign Mr Sheo Janam Chaudhary,architect@shalimar.org.8800284006

ARCHITECT'S NAME AND SIGNATURE
Ahmad Myan
CA/2019/47126
Registered Architect
Shalimar One World
Shalimar One World
Shalimar One World

Lacknow Development Authority



Building Plan Application Number
LDA/BP/22-23/2933

Sanctioned On
14 Apr 2023

Valid Till
14 Apr 2028

Approved By
Vice Chairman (Vice Chairman)

Examined By
Ram Kumar Awasthi (Junior engineer)


Aul Sharma (Junior engineer)

Rajesh Sharma (Assistant Engineer)

Kaushendra Kumar Gautam (Executive engineer/Town Planner)


Gyanendra Verma (Chief Town Planner)

Pawan kumar Gangwar (Secretary)

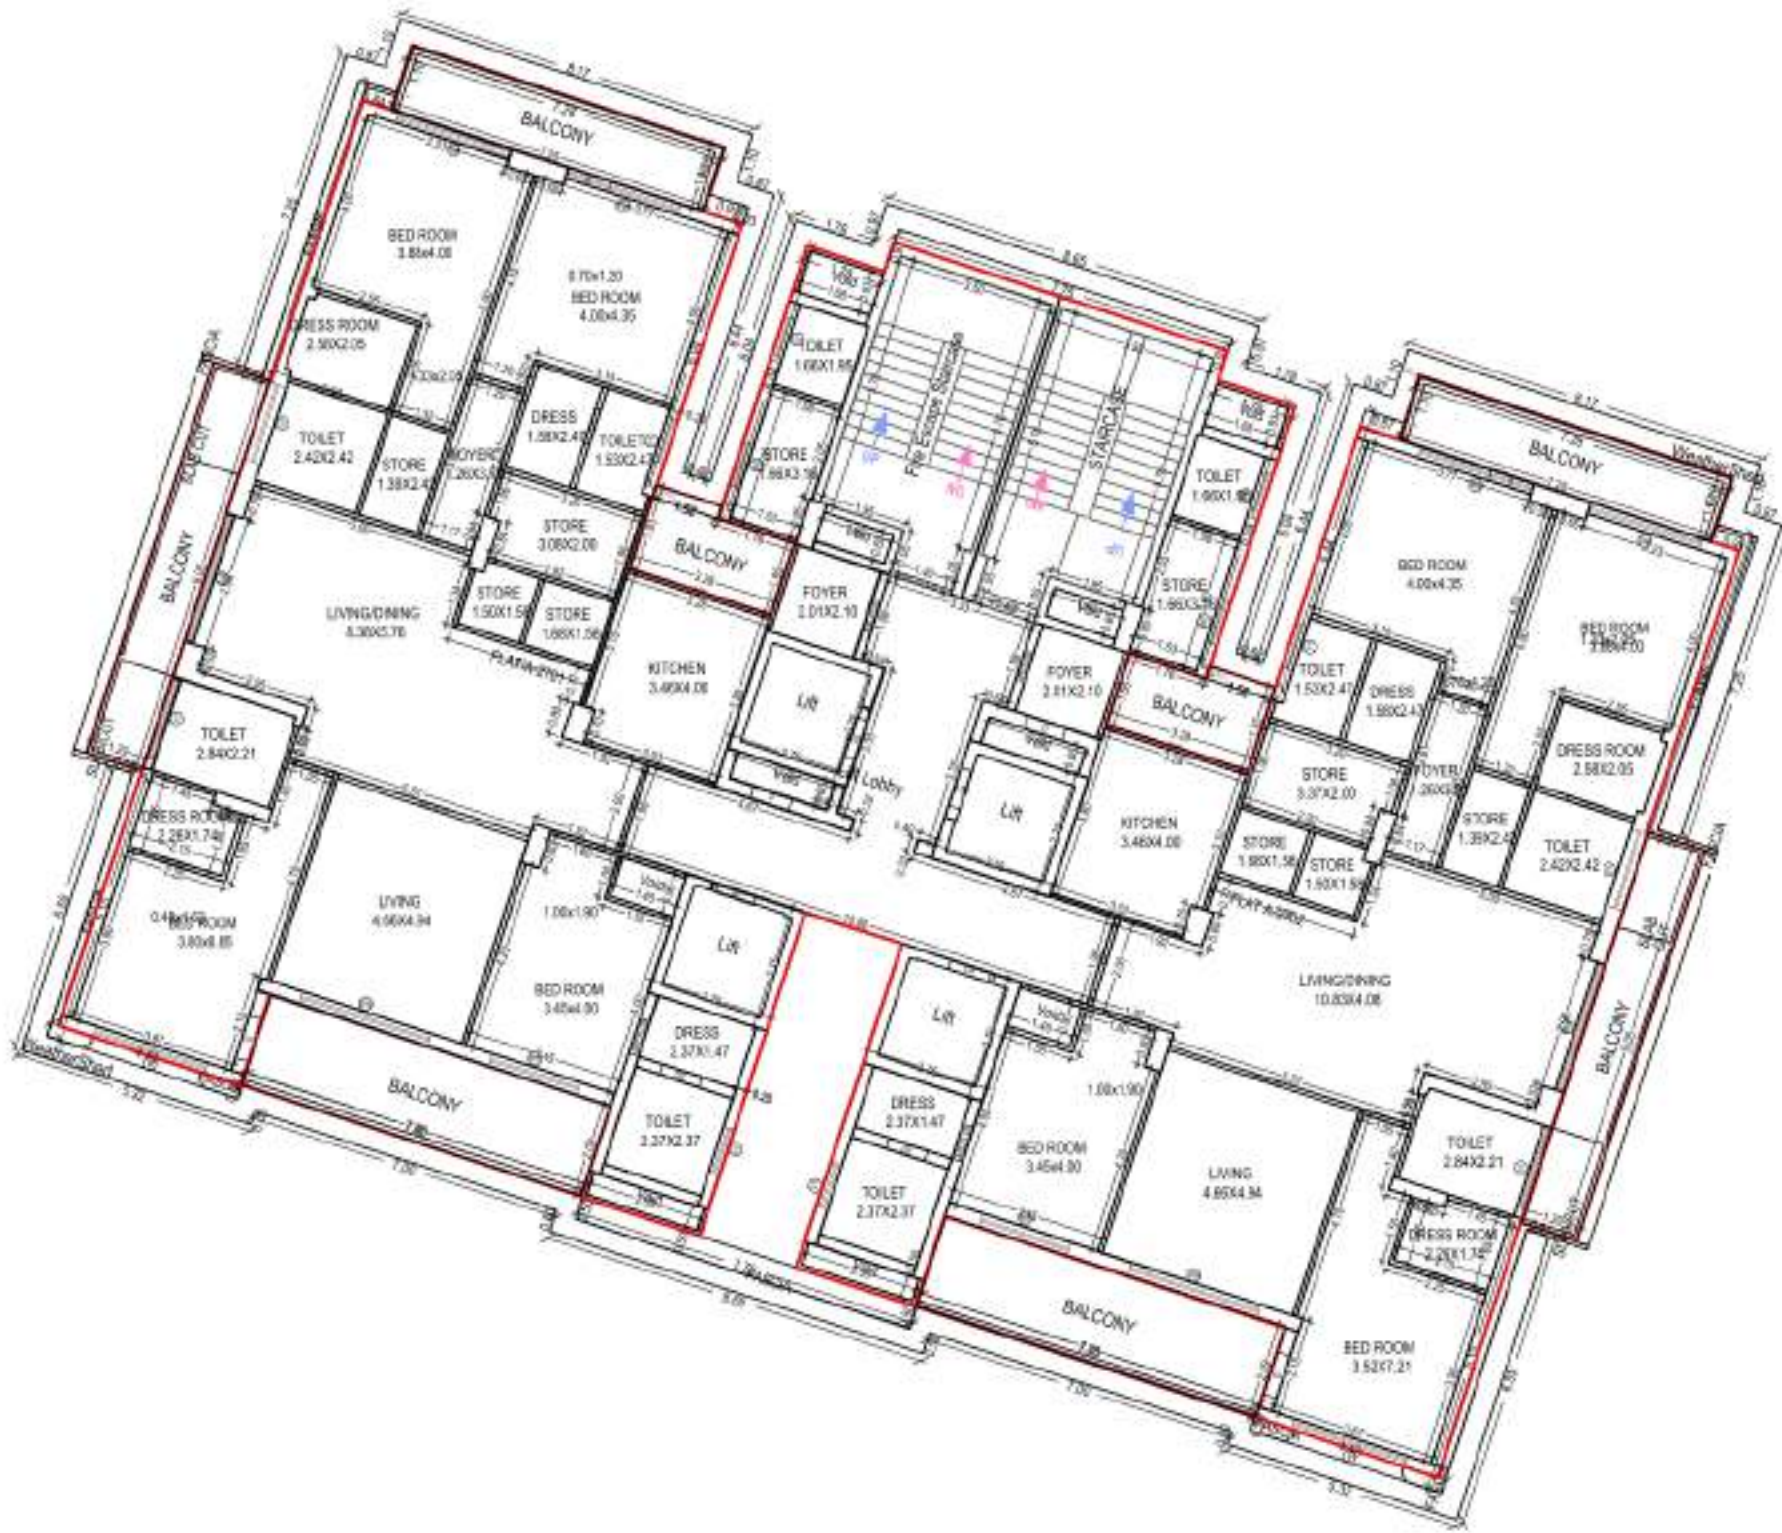

SCHEDULE OF DOOR:				
BUILDING NAME	NAME	LENGTH	HEIGHT	NOS
TOWER (ABC)	D1	0.65	2.10	793
TOWER (ABC)	D1	0.75	2.40	02
TOWER (ABC)	D1	0.78	2.10	198
TOWER (ABC)	D1	0.80	2.10	1188
TOWER (ABC)	ARCH 03	0.90	2.10	198
TOWER (ABC)	D1	0.90	2.10	598
TOWER (ABC)	D	0.90	2.10	693
TOWER (ABC)	ARCH01	0.90	2.10	198
TOWER (ABC)	LD	0.90	2.10	08
TOWER (ABC)	LD2	0.90	2.10	06
TOWER (ABC)	D1	0.90	2.40	04
TOWER (ABC)	D	0.98	2.10	598
TOWER (ABC)	D1	1.05	2.40	17
TOWER (ABC)	ARCH 06	1.18	2.10	198
TOWER (ABC)	FRSE-DOOR	1.40	2.10	07
TOWER (ABC)	ED1	1.50	2.10	198
TOWER (ABC)	ARCH 08	2.00	2.10	198
TOWER (ABC)	SW2	2.97	2.40	01
TOWER (ABC)	ARCH 05	4.42	2.10	198

SCHEDULE OF WINDOW/VENTILATION:				
BUILDING NAME	NAME	LENGTH	HEIGHT	NOS
TOWER (ABC)	W3	0.23	2.40	01
TOWER (ABC)	V3	0.90	1.00	07
TOWER (ABC)	W3	1.01	2.40	01
TOWER (ABC)	V1	1.02	1.00	594
TOWER (ABC)	W1	1.02	2.10	198
TOWER (ABC)	KW	1.37	2.10	01
TOWER (ABC)	SW	1.62	2.10	26
TOWER (ABC)	W4	1.64	2.40	06
TOWER (ABC)	W3	1.74	2.40	06
TOWER (ABC)	V1	1.77	1.00	399
TOWER (ABC)	W1	2.02	2.10	198
TOWER (ABC)	W3	2.02	2.40	07
TOWER (ABC)	WINDOW-487	2.09	887.00	01
TOWER (ABC)	SW	2.60	2.10	594
TOWER (ABC)	W	2.60	2.10	198
TOWER (ABC)	SW	2.61	2.10	12
TOWER (ABC)	SW	2.70	2.10	02
TOWER (ABC)	SW	2.98	2.10	198
TOWER (ABC)	SW	2.98	2.10	198

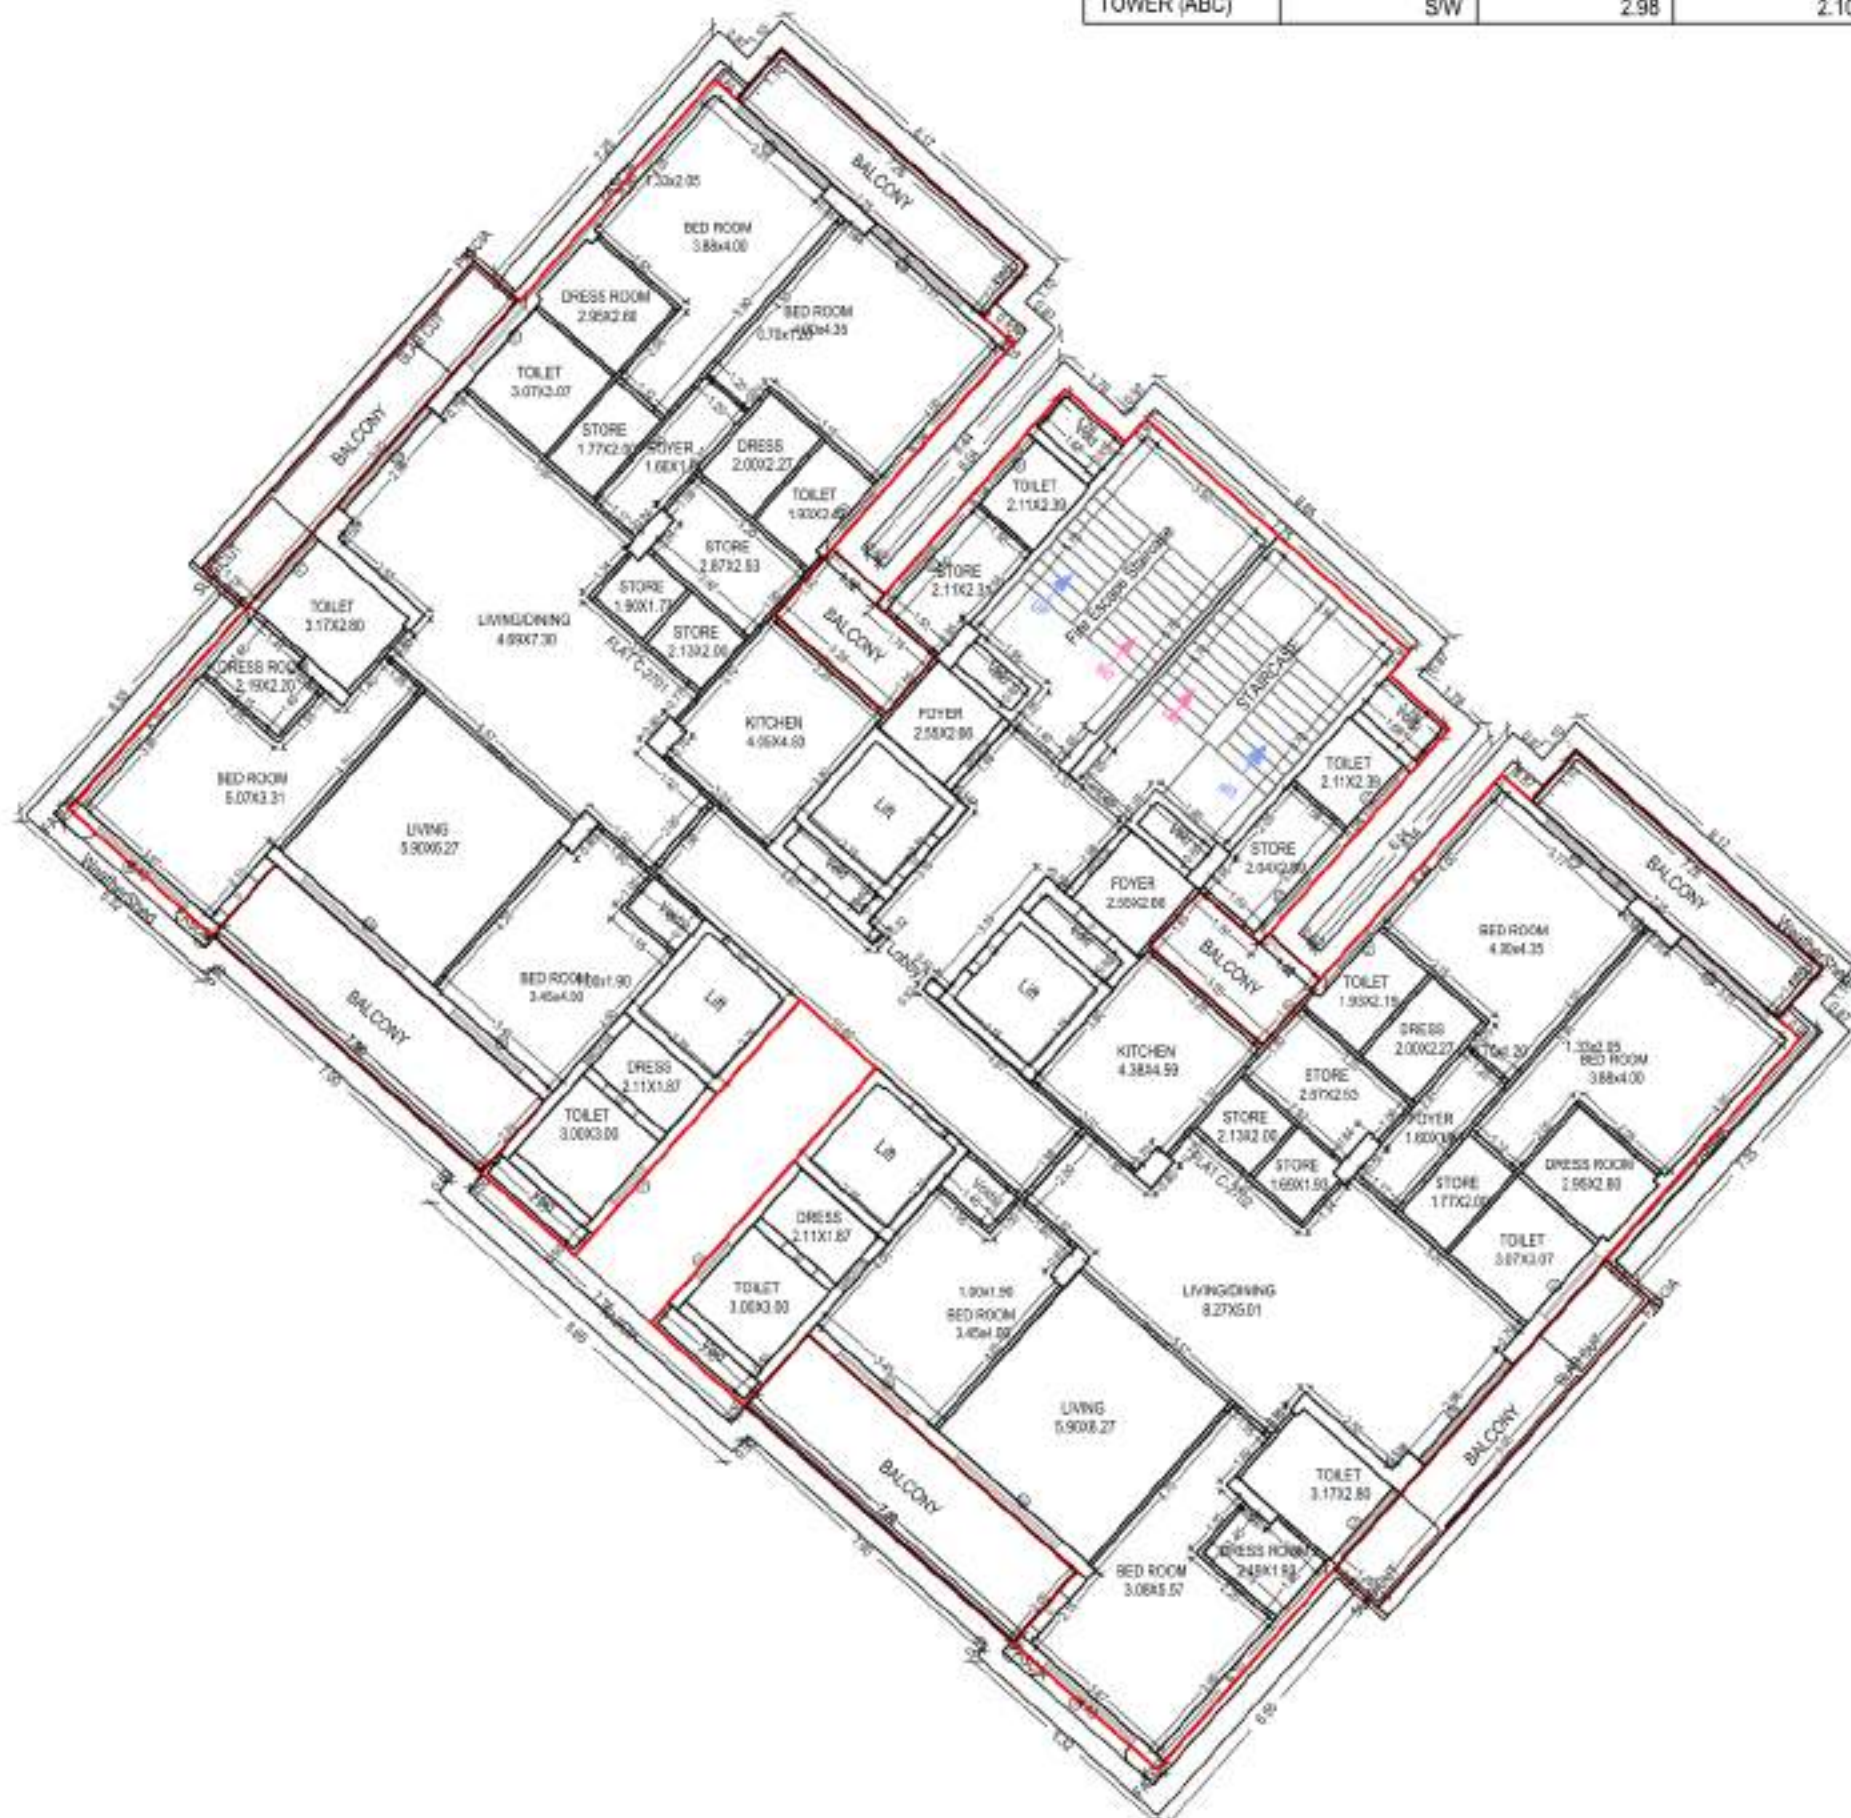

TYPICAL - 27, 28, 29, 30, 31, 32, 33 FLOOR PLAN
(Proposed)
(SCALE 1:100)

TERRACE FLOOR PLAN
(SCALE 1:100)

Building :TOWER (ABC)														
Floor Name	Grass Balus Area	Decks/Fen From Grns. BalusArea	Total Bal. Area	Deductions (Area in Sq.mt.)										Proposed
	OTS	Vhd		Storero	LR	LR Machine	LR Lobby	Bar	Range	Bridge Area	Covered Area	Parking	Res.	Amended
Basement Third Floor	8631.78	0.00	21886	8638.14	138.52	0.00	119.16	0.00	270.88	0.00	0.00	0.00	0.00	0.00
Basement Second Floor	8631.78	0.00	21886	8638.14	138.52	0.00	119.16	0.00	270.88	0.00	0.00	0.00	0.00	0.00
Basement First Floor	8631.78	0.00	21886	8638.14	138.52	0.00	119.16	0.00	270.88	0.00	0.00	0.00	0.00	0.00
Soil	2865.12	0.00	23684	2865.31	138.52	0.00	30.80	0.00	0.00	0.00	307.81	0.00	0.00	2741.02
First Floor	2154.62	48.17	38.14	2057.38	64.26	0.00	30.80	234.91	0.00	0.00	0.00	0.00	0.00	1879.23
Second Floor	2155.96	0.00	38.14	2056.93	64.26	62.03	0.00	30.80	234.91	0.00	0.00	0.00	0.00	1875.12
Third Floor	2155.96	0.00	38.14	2056.93	64.26	61.95	0.00	30.80	234.91	0.00	0.00	0.00	0.00	1875.18
Fourth Floor	2155.96	0.00	38.14	2056.93	64.26	61.95	0.00	30.80	234.91	0.00	0.00	0.00	0.00	1875.18
Fifth Floor	2155.96	0.00	38.14	2056.93	64.26	61.95	0.00	30.80	234.91	0.00	0.00	0.00	0.00	1875.18
Sixth Floor	2155.96	0.00	38.14	2056.93	64.26	61.95	0.00	30.80	234.91	0.00	0.00	0.00	0.00	1875.18
Seventh Floor	2155.96	0.00	38.14	2056.93	64.26	61.95	0.00	30.80	234.91	0.00	0.00	0.00	0.00	1875.18
Eighth Floor	2155.96	0.00	38.14	2056.93	64.26	61.95	0.00	30.80	234.91	0.00	0.00	0.00	0.00	1875.18
Ninth Floor	2155.96	0.00	38.14	2056.93	64.26	61.95	0.00	30.80	234.91	0.00	0.00	0.00	0.00	1875.18
Tenth Floor	2155.96	0.00	38.14	2056.93	64.26	61.95	0.00	30.80	234.91	0.00	0.00	0.00	0.00	1875.18
Eleventh Floor	2155.96	0.00	38.14	2056.93	64.26	61.95	0.00	30.80	234.91	0.00	0.00	0.00	0.00	1875.18
Twelfth Floor	2155.96	0.00	38.14	2056.93	64.26	61.95	0.00	30.80	234.91	0.00	0.00	0.00	0.00	1875.18
Thirteenth Floor	2155.96	0.00	38.14	2056.93	64.26	61.95	0.00	30.80	234.91	0.00	0.00	0.00	0.00	1875.18
Fourteenth Floor	2155.96	0.00	38.14	2056.93	64.26	61.95	0.00	30.80	234.91	0.00	0.00	0.00	0.00	1875.18
Fifteenth Floor	2155.96	0.00	38.14	2056.93	64.26	61.95	0.00	30.80	234.91	0.00	0.00	0.00	0.00	1875.18
Sixteenth Floor	2155.96	0.00	38.14	2056.93	64.26	61.95	0.00	30.80	234.91	0.00	0.00	0.00	0.00	1875.18
Seventeenth Floor	2155.96	0.00	38.14	2056.93	64.26	61.95	0.00	30.80	234.91	0.00	0.00	0.00	0.00	1875.18
Eighteenth Floor	2155.96	0.00	38.14	2056.93	64.26	61.95	0.00	30.80	234.91	0.00	0.00	0.00	0.00	1875.18
Nineteenth Floor	2155.96	0.00	38.14	2056.93	64.26	61.95	0.00	30.80	234.91	0.00	0.00	0.00	0.00	1875.18
Twentieth Floor	2155.96	0.00	38.14	2056.93	64.26	61.95	0.00	30.80	234.91	0.00	0.00	0.00	0.00	1875.18
Twenty-first Floor	2155.96	0.00	38.14	2056.93	64.26	61.95	0.00	30.80	234.91	0.00	0.00	0.00	0.00	1875.18
Twenty-second Floor	2155.96	0.00	38.14	2056.93	64.26	61.95	0.00	30.80	234.91	0.00	0.00	0.00	0.00	1875.18
Twenty-third Floor	2155.96	0.00	38.14	2056.93	64.26	61.95	0.00	30.80	234.91	0.00	0.00	0.00	0.00	1875.18
Twenty-fourth Floor	2155.96	0.00	38.14	2056.93	64.26	61.95	0.00	30.80	234.91	0.00	0.00	0.00	0.00	1875.18
Twenty-fifth Floor	2155.96	0.00	38.14	2056.93	64.26	61.95	0.00	30.80	234.91	0.00	0.00	0.00	0.00	1875.18
Twenty-sixth Floor	2155.96	0.00	38.14	2056.93	64.26	61.95	0.00	30.80	234.91	0.00	0.00	0.00	0.00	1875.18
Twenty-seventh Floor	2155.96	0.00	38.14	2056.93	64.26	61.95	0.00	30.80	234.91	0.00	0.00	0.00	0.00	1875.18
Twenty-eighth Floor	2155.96	0.00	38.14	2056.93	64.26	61.95	0.00	30.80	234.91	0.00	0.00	0.00	0.00	1875.18
Twenty-ninth Floor	2155.96	0.00	38.14	2056.93	64.26	61.95	0.00	30.80	234.91	0.00	0.00	0.00	0.00	1875.18
Thirtieth Floor	2155.96	0.00	38.14	2056.93	64.26	61.95	0.00	30.80	234.91	0.00	0.00	0.00	0.00	1875.18
Total	98789.86	48.17	1386.24	98838.19	2788.52	2286.42	61.95	1377.48	8855.41	819.08	257.72	307.81	24885.51	95506.19
Total													2741.02	138.71
Number of Same Buildings:	1													
Total														138.71

Balcony Calculations Table		
FLOOR	SIZE	AREA
FIRST FLOOR PLAN	1.49 x 7.25 x 6 x 1	64.68
	1.29 x 9.05 x 6 x 1	69.90
	1.93 x 3.29 x 6 x 1	35.10
SECOND FLOOR PLAN	1.49 x 7.25 x 6 x 1	64.68
	1.29 x 9.05 x 6 x 1	69.90
	1.93 x 3.29 x 6 x 1	35.10
TYPICAL - 3, 4, 5, 7, 8, 9, 10, 11, 12 FLOOR PLAN	1.49 x 7.25 x 6 x 9	582.12
	1.29 x 9.05 x 6 x 9	629.10
	1.93 x 3.29 x 6 x 9	867.76
TYPICAL - 6 & 13 FLOOR PLAN	1.49 x 7.25 x 6 x 2	129.36
	1.29 x 9.05 x 6 x 2	139.80
	1.93 x 3.29 x 6 x 2	197.28
TYPICAL - 14, 16, 18, 20, 22, 24 FLOOR PLAN	1.49 x 7.25 x 6 x 2	70.20
	1.29 x 9.05 x 6 x 2	77.40
	1.93 x 3.29 x 6 x 2	109.80
TYPICAL - 15, 19, 21 & 23 FLOOR PLAN	1.49 x 7.25 x 6 x 4	258.72
	1.29 x 9.05 x 6 x 4	279.60
	1.93 x 3.29 x 6 x 4	394.56
TYPICAL - 17, 26 FLOOR PLAN	1.49 x 7.25 x 6 x 2	129.36
	1.29 x 9.05 x 6 x 2	139.80
	1.93 x 3.29 x 6 x 2	197.28
TYPICAL - 27, 28, 30, 31, 32, 33 FLOOR PLAN	1.49 x 7.25 x 6 x 7	452.76
	1.29 x 9.05 x 6 x 7	489.30
	1.93 x 3.29 x 6 x 7	696.48
Total		8654.56


Note: - 1) This drawing is prepared as per the current prevailing Building Bye Laws.
2) Map sanctioned is used for purpose anything other than stated in application will lead to rejection of Map.



ELEVATION



ELEVATION

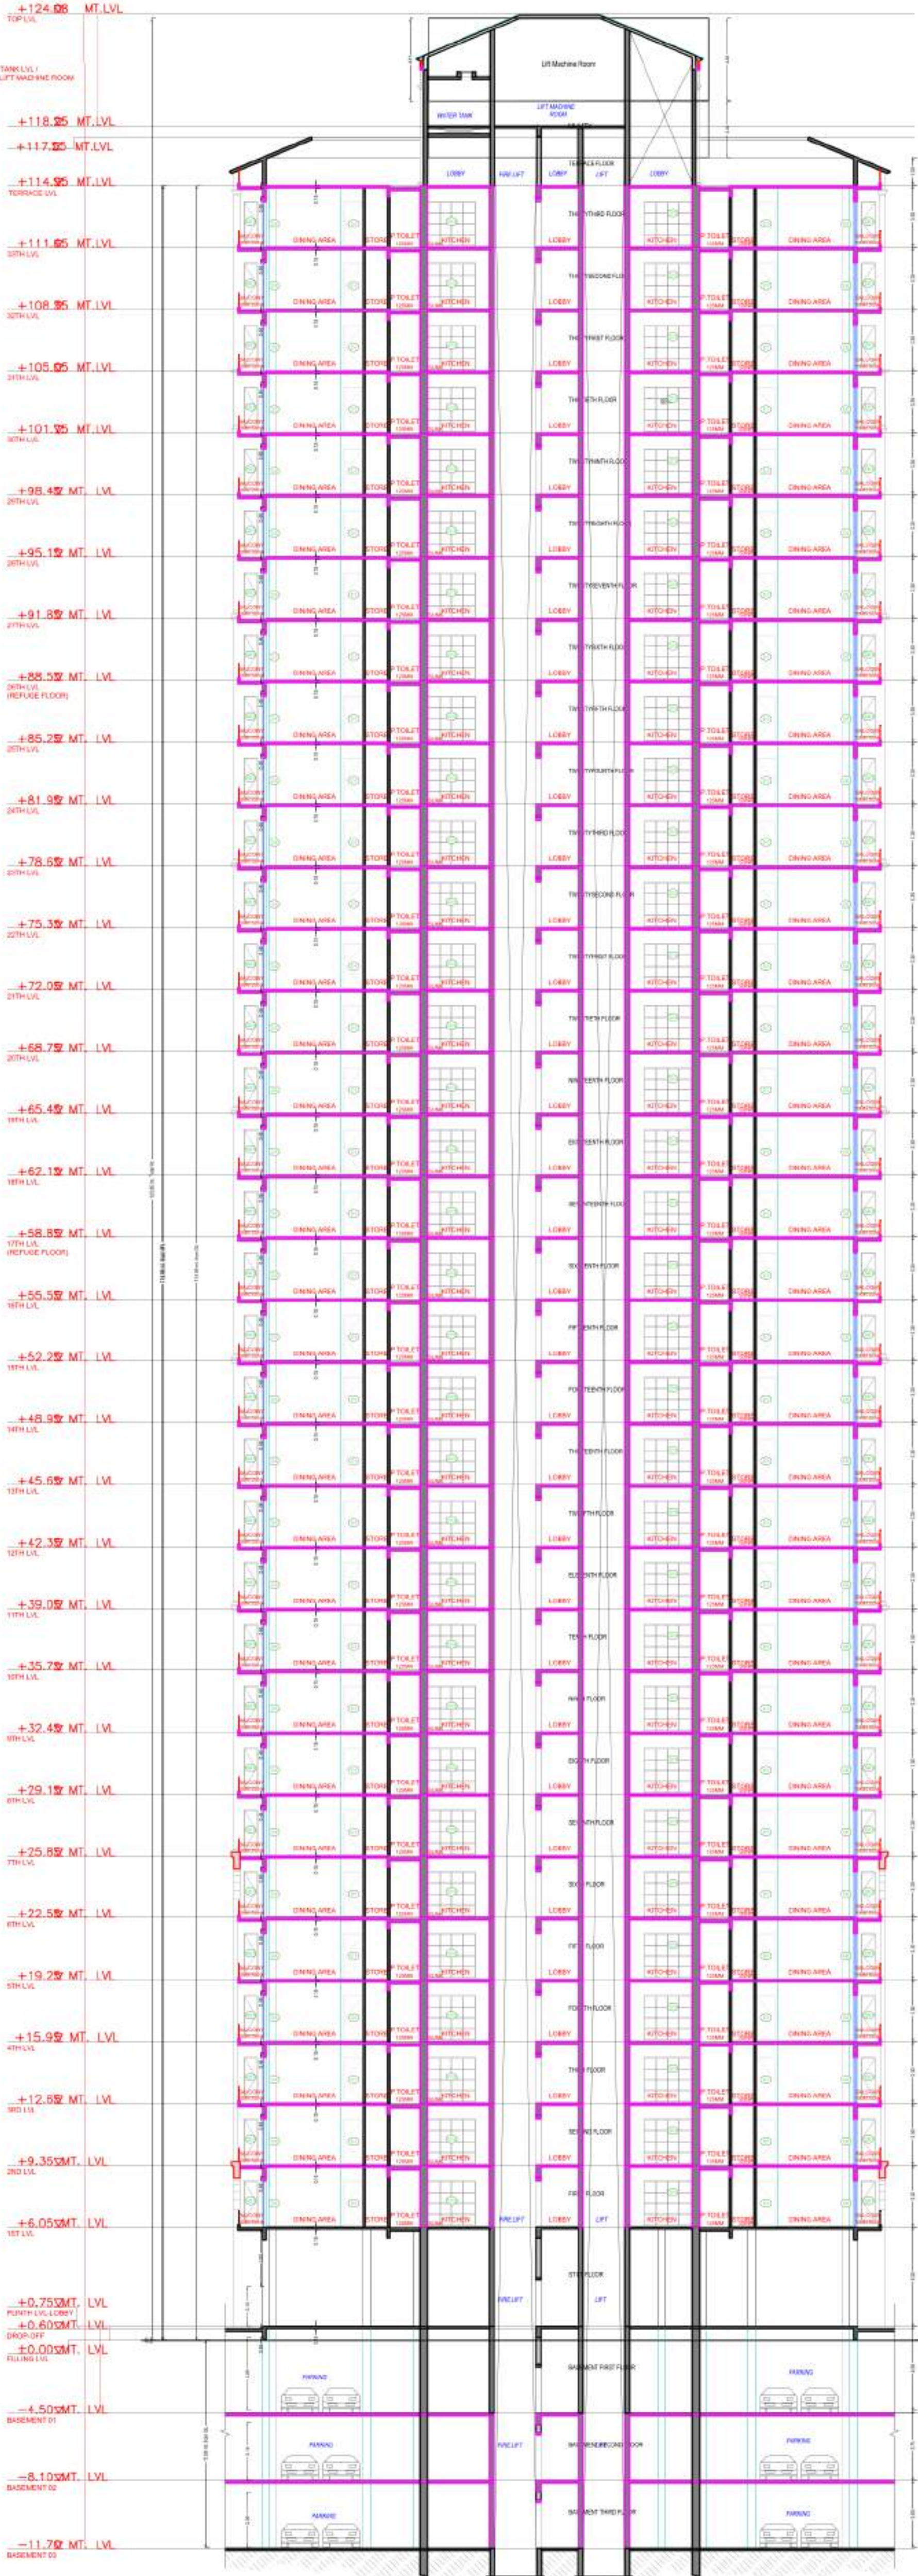

Staircase Checks (Table 8a-1)					
Floor Name	Staircase Name	Flight Width	Tread Width	Riser Height	Railing Ht.
TYPICAL - BASEMENT	Fire Escape Staircase	1.50	0.300	0.000	1.00
	Fire Escape Staircase	1.50	0.300	0.000	1.00
	STAIRCASE	1.50	0.300	0.000	1.00
	STAIRCASE	1.50	0.300	0.000	1.00
STILT FLOOR PLAN	Fire Escape Staircase	1.50	0.300	0.115	1.00
	Fire Escape Staircase	1.50	0.300	0.115	1.00
	STAIRCASE	1.50	0.300	0.115	1.00
	STAIRCASE	1.50	0.300	0.115	1.00
FIRST FLOOR PLAN	Fire Escape Staircase	1.50	0.300	0.143	1.00
	Fire Escape Staircase	1.50	0.300	0.143	1.00
	STAIRCASE	1.50	0.300	0.143	1.00
	STAIRCASE	1.50	0.300	0.143	1.00
SECOND FLOOR PLAN	Fire Escape Staircase	1.50	0.300	0.165	1.00
	Fire Escape Staircase	1.50	0.300	0.165	1.00
	STAIRCASE	1.50	0.300	0.165	1.00
	STAIRCASE	1.50	0.300	0.165	1.00
TYPICAL - 3, 4, 5, 7, 8, 9, 10, 11, 12 FLOOR PLAN	Fire Escape Staircase	1.50	0.300	0.165	1.00
	Fire Escape Staircase	1.50	0.300	0.165	1.00
	STAIRCASE	1.50	0.300	0.165	1.00
	STAIRCASE	1.50	0.300	0.165	1.00
TYPICAL - 13 FLOOR PLAN	Fire Escape Staircase	1.50	0.300	0.165	1.00
	Fire Escape Staircase	1.50	0.300	0.165	1.00
	STAIRCASE	1.50	0.300	0.165	1.00
	STAIRCASE	1.50	0.300	0.165	1.00
TYPICAL - 14, 16, 18, 20, 22, 24 FLOOR PLAN	Fire Escape Staircase	1.50	0.300	0.165	1.00
	Fire Escape Staircase	1.50	0.300	0.165	1.00
	STAIRCASE	1.50	0.300	0.165	1.00
	STAIRCASE	1.50	0.300	0.165	1.00
TYPICAL - 15, 16, 21 & 23 FLOOR PLAN	Fire Escape Staircase	1.50	0.300	0.165	1.00
	Fire Escape Staircase	1.50	0.300	0.165	1.00
	STAIRCASE	1.50	0.300	0.165	1.00
	STAIRCASE	1.50	0.300	0.165	1.00
TYPICAL - 17, 26 FLOOR PLAN	Fire Escape Staircase	1.50	0.300	0.165	1.00
	Fire Escape Staircase	1.50	0.300	0.165	1.00
	STAIRCASE	1.50	0.300	0.165	1.00
	STAIRCASE	1.50	0.300	0.165	1.00
TYPICAL - 27, 28, 29, 30, 31, 32, 33 FLOOR PLAN	Fire Escape Staircase	1.50	0.300	0.165	1.00
	Fire Escape Staircase	1.50	0.300	0.165	1.00
	STAIRCASE	1.50	0.300	0.165	1.00
	STAIRCASE	1.50	0.300	0.165	1.00
TERRACE FLOOR PLAN	Fire Escape Staircase	1.50	0.300	0.000	1.00
	Fire Escape Staircase	1.50	0.300	0.000	1.00
	STAIRCASE	1.50	0.300	0.000	1.00
	STAIRCASE	1.50	0.300	0.000	1.00

OWNER'S NAME AND SIGNATURE
Group Housing 17 Phase 2 Throu Autho: Sign Mr Sheo Janam Chaudhary,architect@shalimar.org.8800284006

ARCHENG'S NAME AND SIGNATURE
Ahmad Myan
CA201047126
Designation: Architect



Building Plan Application Number
LDA/BP/22-23/2933

Sanctioned On
14 Apr 2023

Valid Till
14 Apr 2028

Approved By
Vice Chairman (Vice Chairman)

Examined By
Ram Kumar Awasthi (Junior engineer)

Anul Sharma (Junior engineer)

Rajesh Sharma (Assistant Engineer)

Kaushendra Kumar Gautam (Executive engineer/Town Planner)

Gyanendra Verma (Chief Town Planner)

Pawan kumar Gangwar (Secretary)