
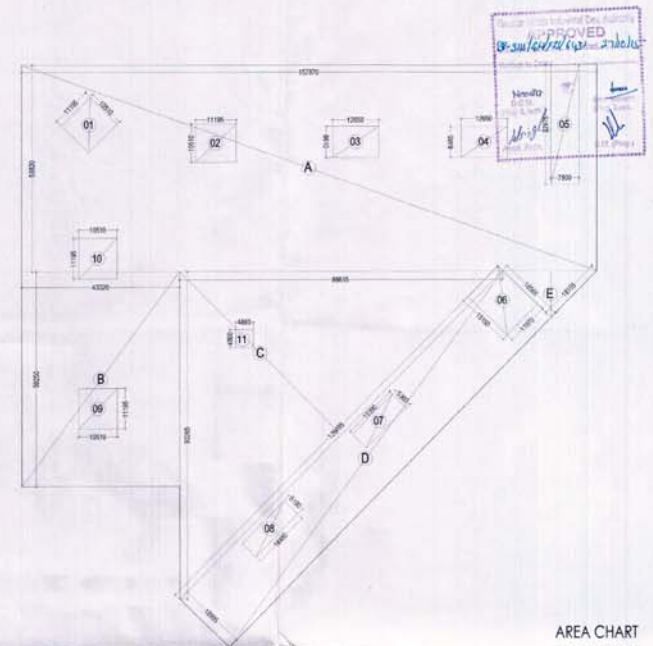


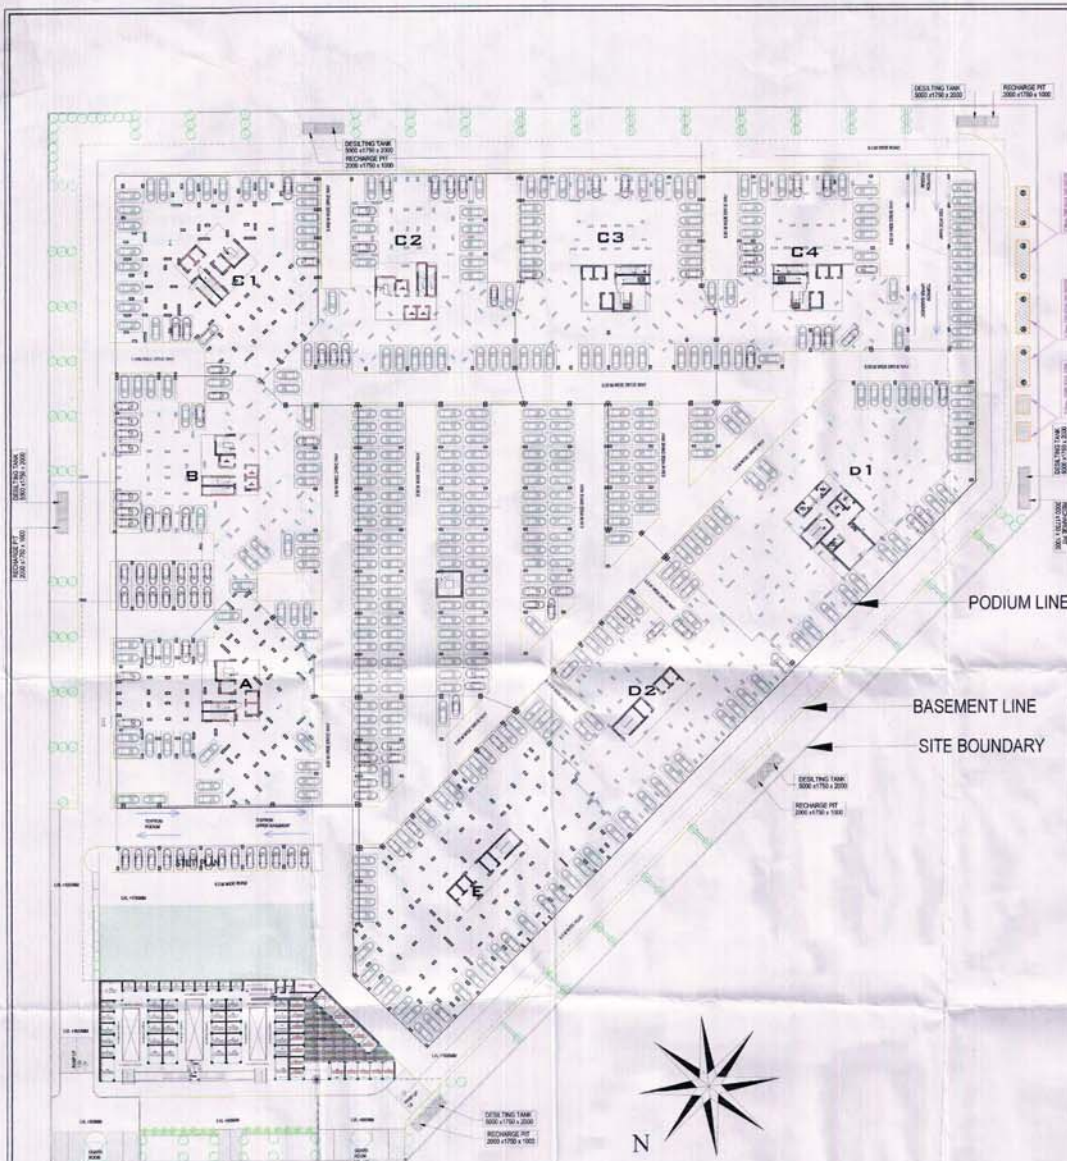

STILT FLOOR					AREA SOMT
ITEM	L	X	B	H	
A	157.87	X	56.82	X	8970.17
B	43.32	X	59.25	X	2566.71
C	88.615	X	90.265	X	3999.42
D	126.495	X	18.995	X	2402.77
E	18.105	X	18.565	X	168.06
TOTAL					18107.13
DEDUCTION					
1	11.195	X	10.51	X	117.66
2	11.195	X	10.51	X	117.66
3	12.65	X	8.61	X	108.92
4	12.65	X	8.49	X	107.34
5	7.8	X	32.98	X	257.21
6	15.15	X	11.97	X	181.35
7	15.39	X	5.36	X	82.49
8	16.48	X	5.19	X	85.53
9	10.51	X	11.20	X	117.66
10	10.51	X	11.20	X	117.66
11	4.86	X	4.80	X	23.33
TOTAL					1316.75
STILT AREA					16790.34
TOTAL AREA FOR PARKING					57497.48
TOTAL GROUND COVERAGE ON 3 LVLS					6843.979 X
GROUND COVERAGE AREA FROM MAIN SHEET					3 =
AREA ACHIEVED FOR PARKING					57497.48 / 20531.94 = 36965.54
PARKING PROPOSED					36965.54 / 30 = 1232.185

Architect & Structure & Electrical Consultant

Project Title: MS PIGEON BUILD HOME (P) LTD. GHAATA, TECHTONE N, GREATER NODIA

Drawing Title: STILT FLOOR


SCALE 1:300

DATE 02 SEP 2015


DWG NO: GPM-SH-SB-03

ARCHITECT: GIAN P. NATHAN

OWNER'S: [Signature]

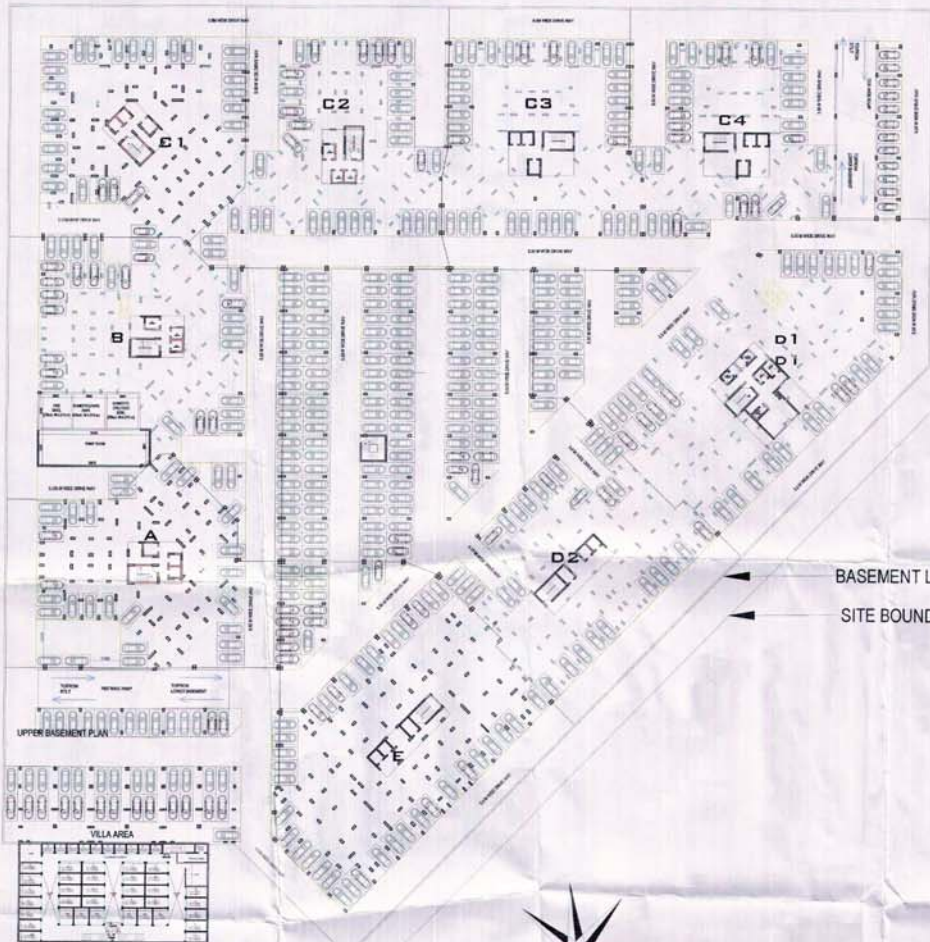

UPPER BASEMENT PLAN

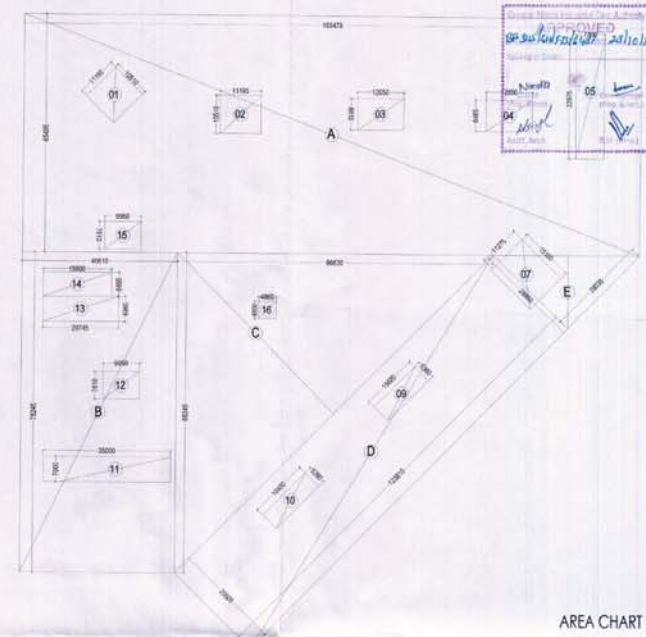


AREA CHART
SCALE 1:600

UPPER BASEMENT							AREA SQMT	
ITEM	L	X	B	X	H	=		
A	169.47	X	65.50	X		=		11099.44
B	40.61	X	78.245	X		=		3177.53
C	86.63	X	88.245	X	0.5	=		3822.33
D	123.81	X	29.505	X		=		3653.01
E	28.035	X	28.86	X	0.5	=		404.55
TOTAL							=	22156.86
DEDUCTION								
1	11.195	X	10.51	X		=		117.66
2	11.195	X	10.51	X		=		117.66
3	12.65	X	8.61	X		=		108.92
4	12.65	X	8.40	X		=		107.34
5	7.8	X	32.98	X		=		257.21
7	15.15	X	11.28	X		=		170.82
9	15.62	X	5.36	X		=		83.72
10	16.48	X	5.26	X		=		86.68
11	35	X	7.00	X		=		245.00
12	9.95	X	7.61	X		=		75.72
13	20.745	X	6.96	X		=		144.39
14	18.8	X	6.66	X		=		125.11
15	9.95	X	7.61	X		=		75.72
16	4.86	X	4.80	X		=		23.33
TOTAL							=	1739.27
UPPER BASEMENT AREA							=	20417.59


Architect: B. Shashank B. Bhattacharya
 Project Title: MS PIGEON BUILD HOME (P) LTD
 GHSFA, TECHONE IV, GREATER KODIA
 Drawing Title: UPPER BASEMENT
 SCALE: 1:500
 DATE: 03 SEPT 2015
 DWG NO.: GPM-SM-SB-04

DIAN P. KATHUN
 ARCHITECT
 S. Arch. M.C.A. A.L.I.A.
 CA No. 80576P
 ARCHITECTS
 OWNERS

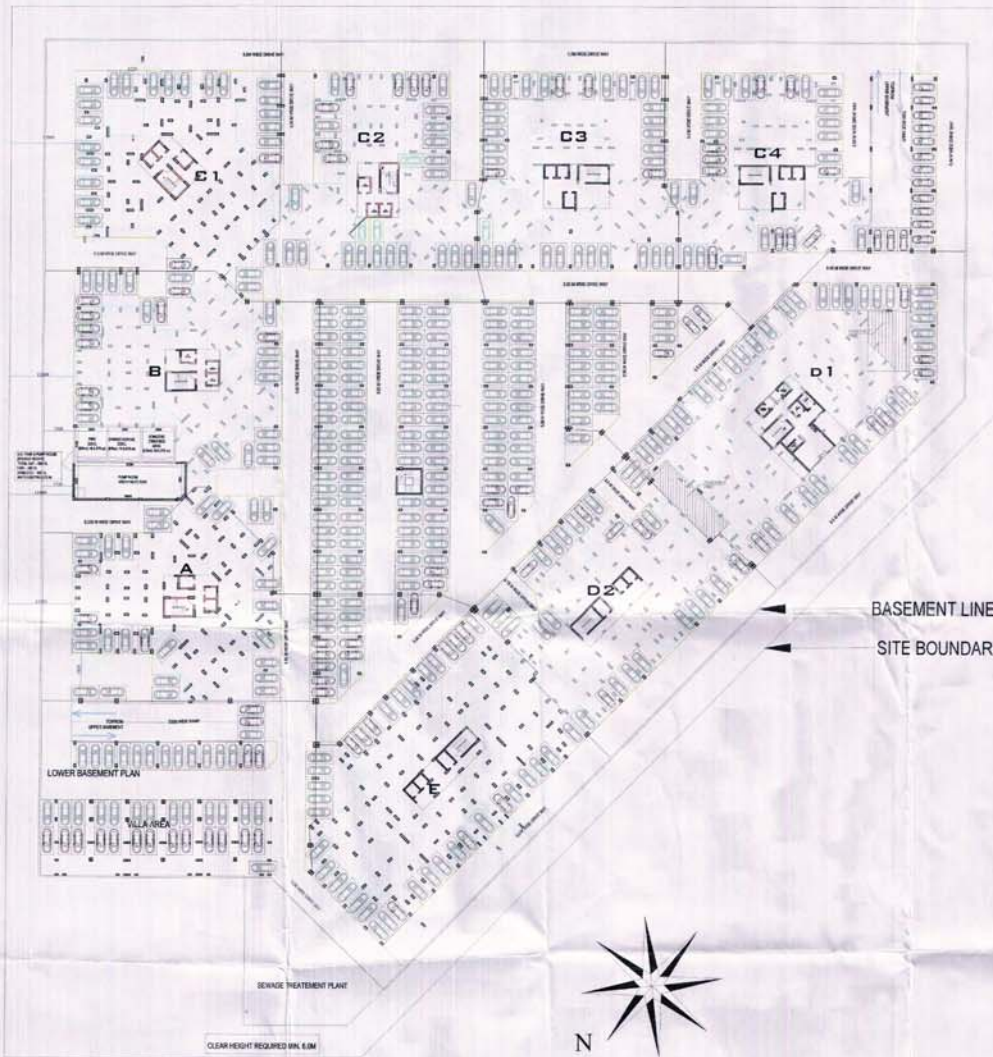

LOWER BASEMENT PLAN

BASEMENT LINE
SITE BOUNDARY

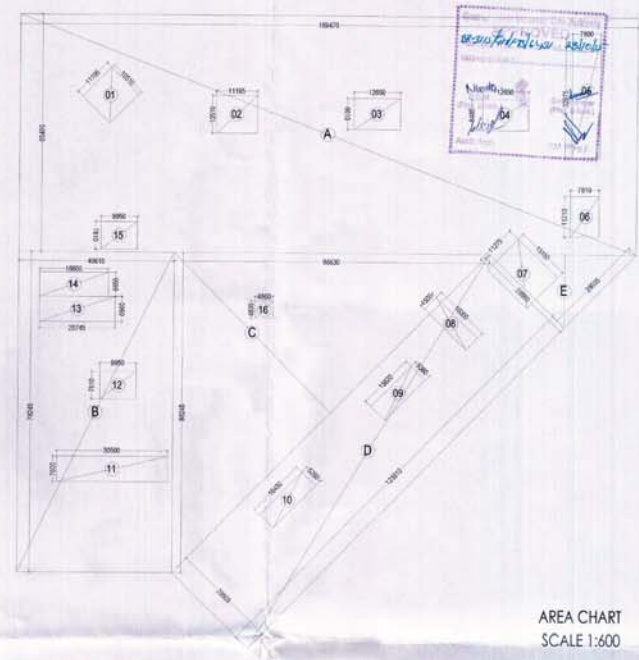

AREA CHART
SCALE 1:600

CARS REQUIRED	=	28059.93	X	3.5	/	80	=	1227.622
LOWER BASEMENT								
ITEM	L	X	B	X	H	=	AREA SQMT	
A	169.47	X	65.50	X		=	11099.44	
B	40.63	X	78.245	X		=	3177.53	
C	86.63	X	88.245	X	0.5	=	3822.33	
D	123.81	X	29.505	X		=	3653.01	
E	28.035	X	28.86	X	0.5	=	404.55	
TOTAL							22156.86	
DEDUCTION								
1	11.195	X	10.51	X		=	117.66	
2	11.195	X	10.51	X		=	117.66	
3	12.65	X	8.61	X		=	108.92	
4	12.65	X	8.49	X		=	107.34	
5	7.8	X	32.98	X		=	257.21	
6	7.81	X	11.21	X		=	87.55	
7	15.15	X	11.28	X		=	170.82	
8	4.5	X	16.00	X		=	72.00	
9	15.62	X	5.36	X		=	83.72	
10	16.48	X	5.26	X		=	86.68	
11	30.5	X	7.00	X		=	213.50	
12	9.95	X	7.61	X		=	75.72	
13	20.745	X	6.96	X		=	144.39	
14	18.8	X	6.66	X		=	125.11	
15	9.95	X	7.61	X		=	75.72	
16	4.86	X	4.80	X		=	23.33	
TOTAL							1867.32	
LOWER BASEMENT AREA							20289.54	

Architects & Engineers & Electrician Consultant

GIAN P. MATHEB
ARCHITECT
B. Arch. MCA-A.I.A.
CA No. 805760


Project Title: MS PRISON BUILD HOME (P) LTD.
GHEFA TECHZONE N, GREATER NOIDA

Drawing Title: LOWER BASEMENT

SCALE 1:500 DATE 03-SEP-2015
DWG NO. - GPM-SM-SB-05

For Figure & Signature (P) Ltd.

ARCHITECTS OWNERS

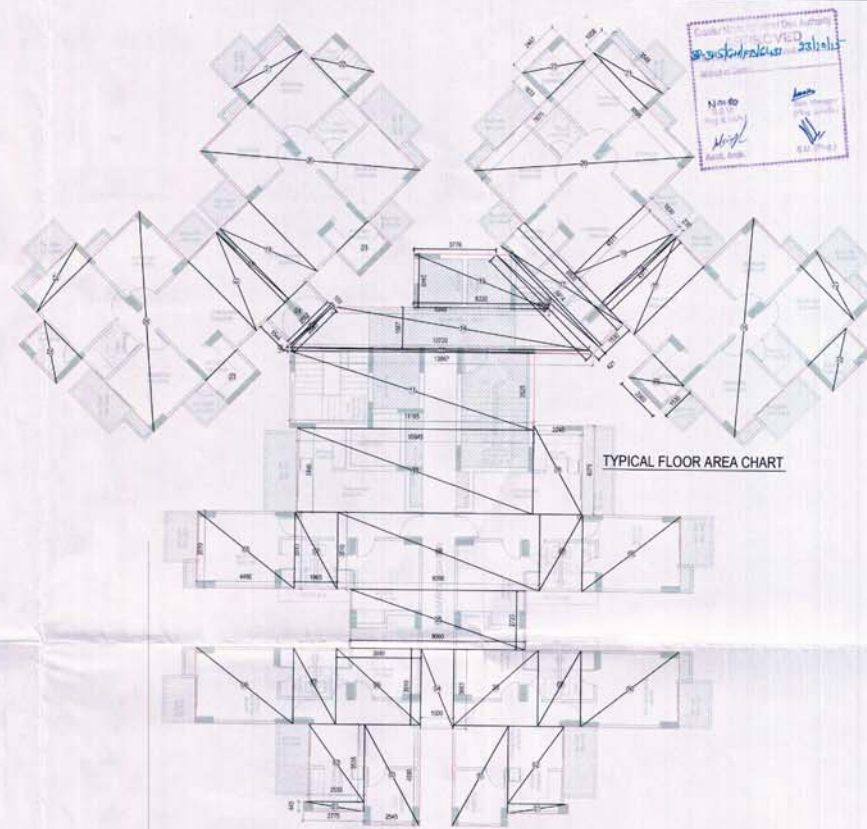

15% FAR AREA
BALCONY

Architect's or Structural or Electrical Consultant



Project Title **M/S PIGEON BOWL HOME (P) LTD.**
GH-24 A TIDEWON IN GREATERNOOD

Drawing Title **TOWER A & C1**
TOWER FLOOR PLAN

SCALE 1:100


DATE 02-SEP-2015
DWG NO. GH-PM-58-0

For Project Architect (P)
Architects
OWNERS

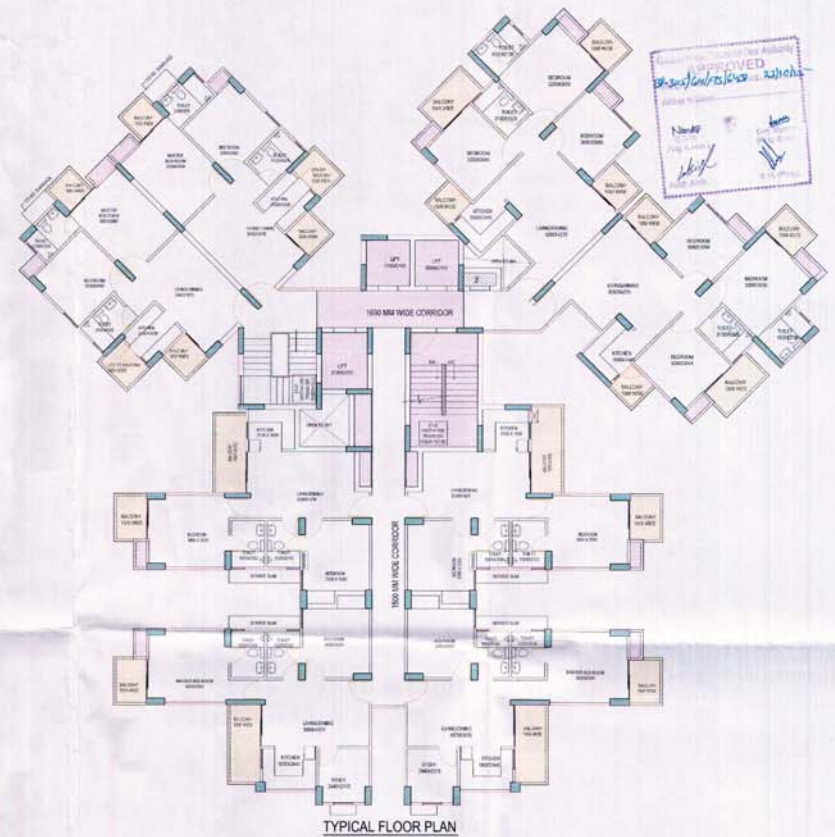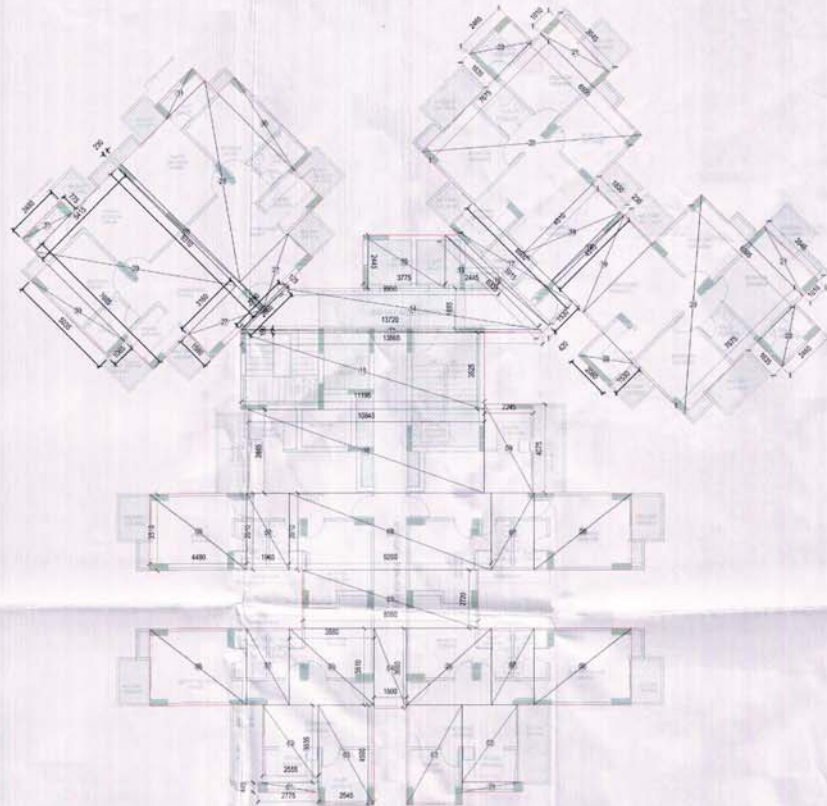


TOWERS			
NAME	HEIGHT	MADE-IN-AMERICA	NO. OF TOWERS
1	1,000	1,000	1,000
2	1,000	1,000	1,000
62	5.00	1.00	1.00	1.00	

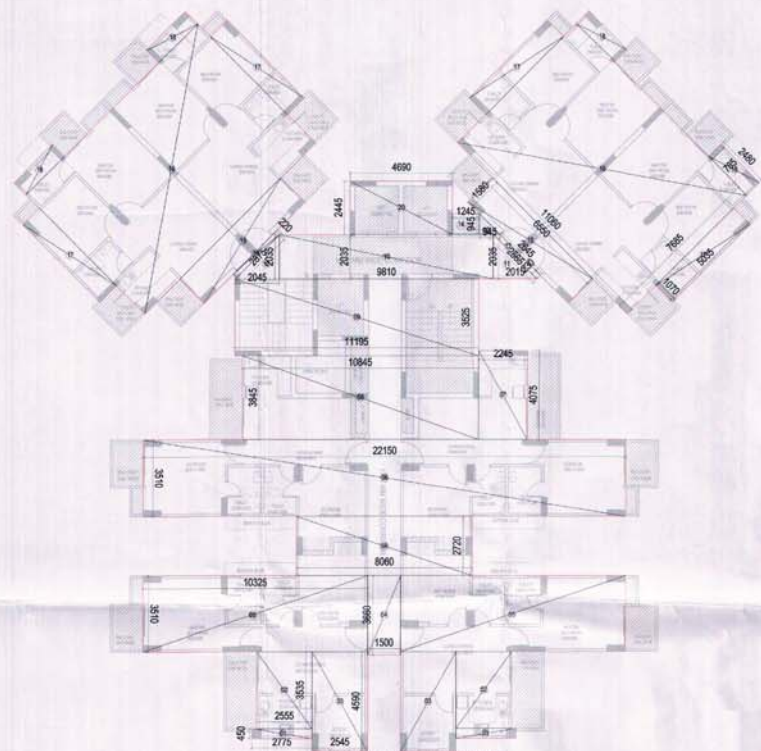

TYPICAL FLOOR AREA CHART

TOWER C2 FAR AREA CALCULATION AT TYPICAL FLOOR			
S. NO.	LENGTH (M)	WIDTH (M)	TOTAL SQM
1	2.775	0.45	1.25
2	2.555	3.555	9.08
3	2.545	4.590	11.68
4	1.500	3.600	5.40
5	30.325	3.510	106.43
5A	8.000	2.720	21.76
6	22.150	3.510	77.75
7	2.345	4.075	9.55
8	10.940	3.945	43.15
9	11.175	3.325	37.16
10	9.810	2.035	19.96
11	2.035	2.035	4.14
12	(2.645 x 2.865)	0.230	0.61
13	0.945	0.945	0.89
14	1.245	0.945	1.18
15	6.550	1.580	10.36
16	11.000	7.685	84.55
17	1.070	5.835	6.24
18	2.480	0.785	1.95
19	0.220	2.875	0.63
20	4.690	2.445	11.47
TOTAL			348.37 SQM

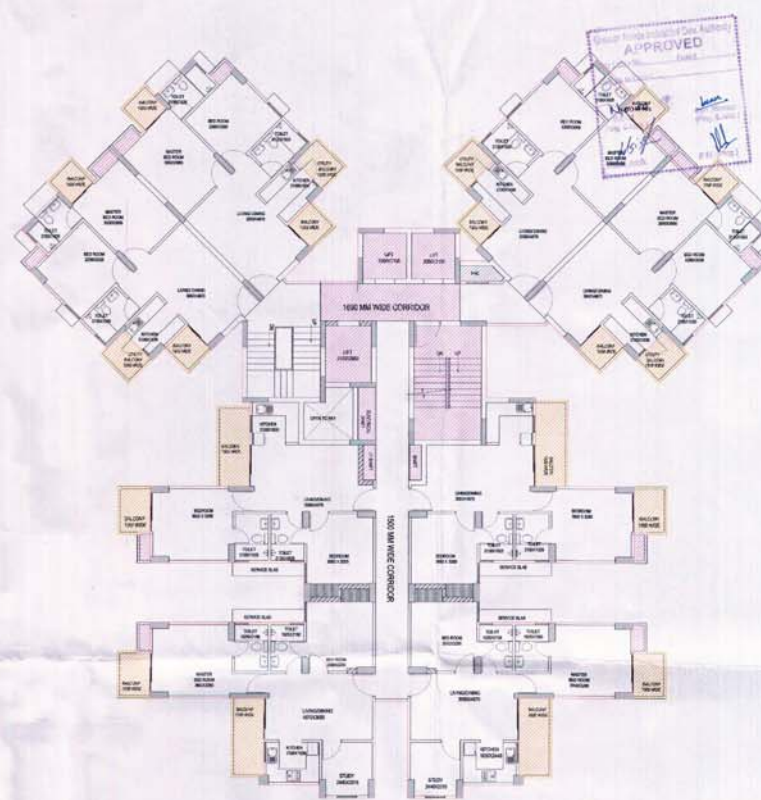

TYPICAL FLOOR

15% FAR AREA CALCULATION			
A	0.500	1.425	0.71
B	0.830	2.410	2.00
C	1.090	5.240	5.71
D	0.300	1.890	0.57
E	2.100	2.600	5.46
F	2.000	2.300	4.60
G	1.470	0.710	1.05
H	0.620	0.350	0.22
I	0.620	0.210	0.13
J	0.600	1.420	0.85
K	0.600	1.410	0.85
L	0.600	1.085	0.65
M	0.600	1.115	0.67
TOTAL			34.75 SQM

DEDUCTION IN FAR AREA			
101	0.990	1.715	1.70
102	1.770	2.410	4.26
103	0.750	1.790	1.34
TOTAL DEDUCTION IN FAR AREA			7.30 SQM

FAR AREA AT TYPICAL FLOOR	348.37	341.07
DEDUCTION	7.30	7.30
NET FAR AREA	341.07	333.77

15% FAR AREA
BALCONY

Architect & Structural Consultant

Project Title: M/S PIGEON BUILD HOME (P) LTD. GROUND FLOOR, GREATER NOKIA


Drawing Title: TOWER C2 TYPICAL FLOOR PLAN

SCALE: 1:100 DATE: 02/09/2015


DWG NO.: GFM-SM-SB-17

Architect: GIAN KATHUR ARCHITECT U.A. No. 8007349

Owner: M/S PIGEON BUILD HOME (P) LTD.



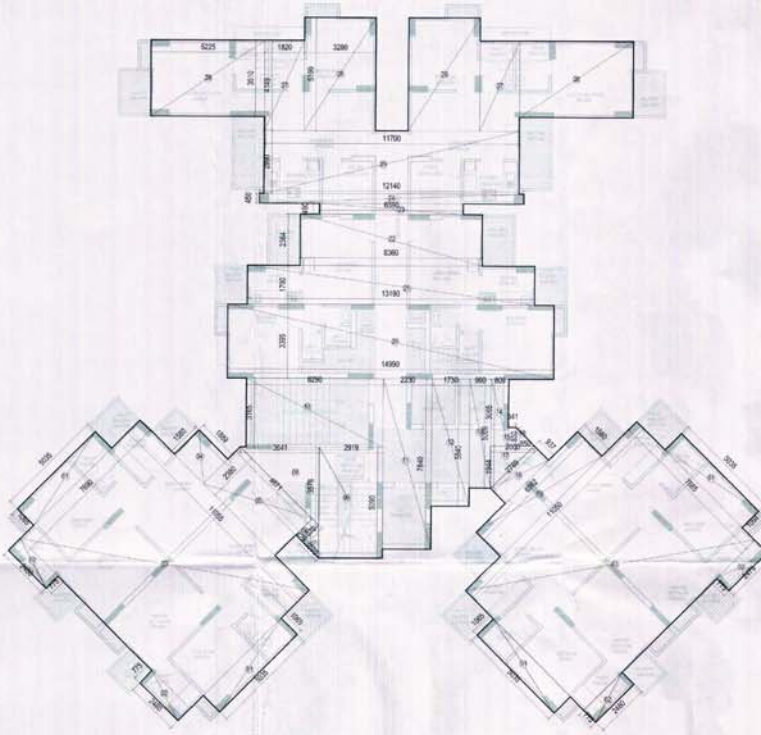


AREA DIAGRAM AT TYPICAL FLOOR

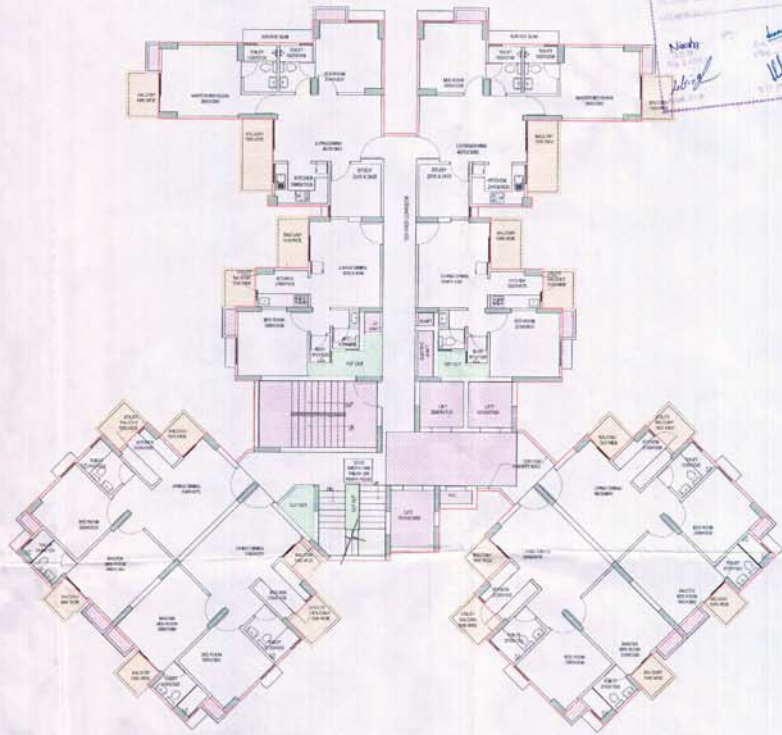

TYPICAL FLOOR PLAN

EXHIBIT C				
FAR AREA CALCULATION AT TYPICAL FLOOR				
NO.	DESCRIPTION	AREA (SQM)	% OF TOTAL	TOTAL
1	1.000	0.000	0.00%	0.000
2	0.175	2.490	6.78%	2.490
3	10.000	1.000	2.78%	3.490
4	1.000	1.000	2.78%	4.490
5	4.000	2.000	5.57%	6.490
6	0.000	0.000	0.00%	6.490
7	1.000	1.000	2.78%	7.490
8	1.000	1.000	2.78%	8.490
9	2.000	2.000	5.57%	10.490
10	1.000	1.000	2.78%	11.490
11	1.000	1.000	2.78%	12.490
12	1.000	1.000	2.78%	13.490
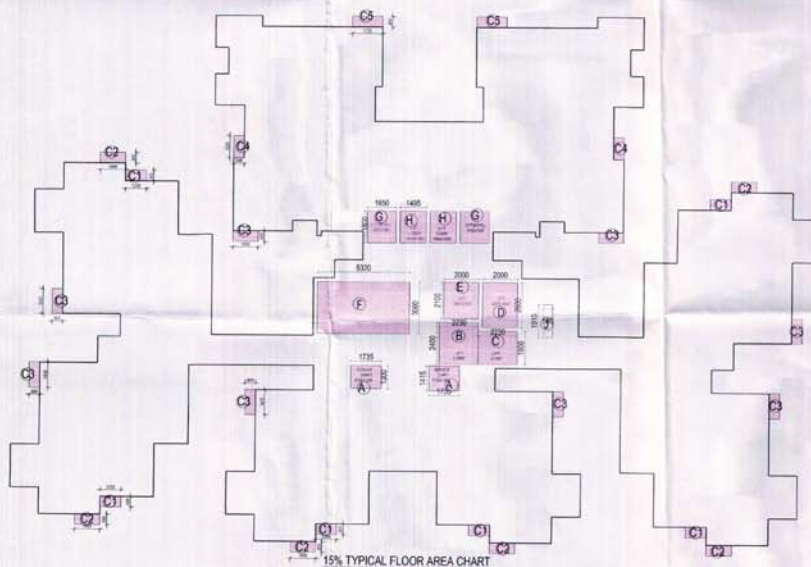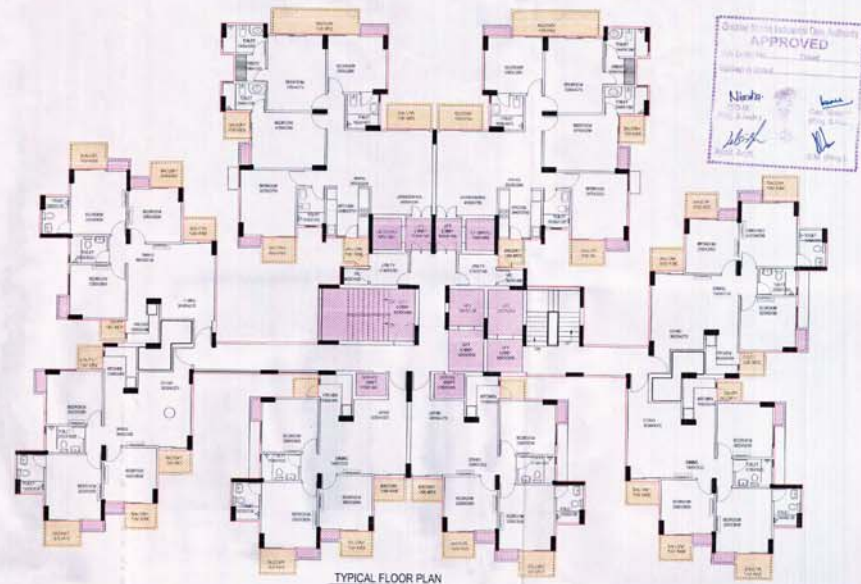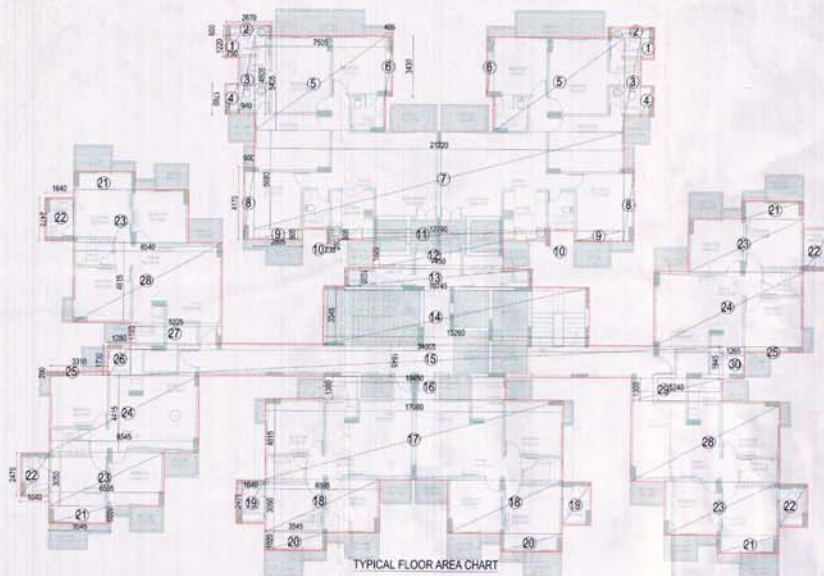

FAR AREA CALCULATION TYPICAL FLOOR				
S.NO.	LENGTH(M)	WIDTH(M)	POS.	TOTAL SQM
1	0.750	1.220	2.00	1.88 SQM
2	2.670	0.600	2.00	3.20 SQM
3	0.940	4.505	2.00	8.47 SQM
4	0.750	1.760	2.00	2.64 SQM
5	7.505	5.405	2.00	81.13 SQM
6	0.405	3.430	2.00	2.78 SQM
7	21.220	5.680	1.00	120.55 SQM
8	0.600	4.170	2.00	5.00 SQM
9	2.805	0.605	2.00	3.39 SQM
10	0.230	0.260	2.00	0.12 SQM
11	12.750	0.605	1.00	7.74 SQM
12	7.450	1.620	1.00	12.07 SQM
13	10.745	1.035	1.00	11.12 SQM
14	15.265	3.345	1.00	51.04 SQM
15	14.005	3.345	1.00	46.74 SQM
16	10.450	1.300	1.00	13.59 SQM
17	17.080	4.615	1.00	78.82 SQM
18	6.995	3.050	2.00	40.23 SQM
19	1.640	2.475	2.00	8.12 SQM
20	3.545	1.020	2.00	7.28 SQM
21	3.545	1.020	4.00	14.46 SQM
22	1.640	2.475	4.00	16.24 SQM
23	6.995	1.050	4.00	29.46 SQM
24	8.545	4.415	2.00	75.45 SQM
25	3.310	0.200	2.00	1.32 SQM
26	1.280	1.730	1.00	2.21 SQM
27	5.225	1.185	1.00	6.19 SQM
28	8.540	4.615	2.00	78.82 SQM
29	5.240	1.300	1.00	6.81 SQM
30	1.265	1.845	1.00	2.33 SQM
TOTAL				806.11 SQM (I)

15% AREA(TYPICAL FLOOR)			
A	1.730	1.300	2 4.45 SQM
B	2.230	2.400	1 5.35 SQM
C	2.230	1.900	1 4.24 SQM
D	2.000	2.600	1 5.20 SQM
E	2.330	2.000	1 4.70 SQM
F	3.320	3.000	1 15.96 SQM
G	1.650	1.800	2 5.94 SQM
H	1.495	1.800	2 5.38 SQM
I	1.200	0.600	6 4.32 SQM
J	1.445	0.600	6 5.28 SQM
K	0.600	1.430	8 6.88 SQM
L	0.600	1.430	2 1.72 SQM
M	1.730	0.600	2 2.08 SQM
TOTAL			76.96 SQM
DEDUCTION IN FAR			
I	0.540	1.910	1 1.07 SQM
TOTAL DEDUCTION= A+B+C+D+E+F+G+H+I			51.85 SQM
FAR AREA AT TYPICAL FLOOR=			
* =			
(I) 806.11 - (II) 51.85			
754.26			

15% FAR AREA
BALCONY


Architect & Structural & Mechanical Consultant

Project Title: MIS PIGON BUILD HOME (P) LTD.
GHAT A, TECHZONE N, GREATER NOIDA


Drawing Title: TOWER D1
TYPICAL FLOOR PLAN

SCALE: 1/125
DATE: 02-SEP-2015
DWG NO.: CPA-SM-58-57


Architects: [Signature]
Owners: [Signature]

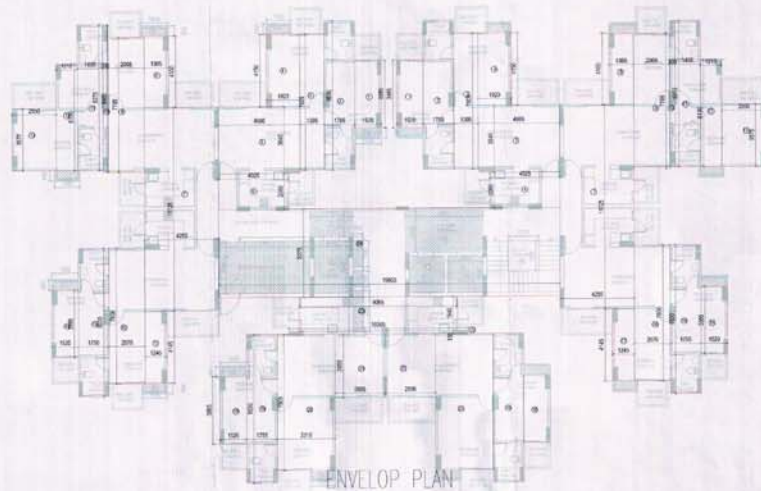

ENVELOP PLAN

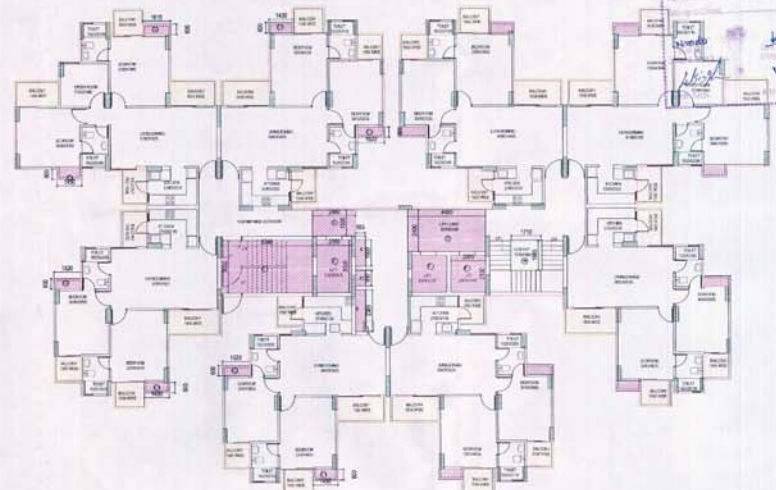

TYPICAL FLOOR PLAN

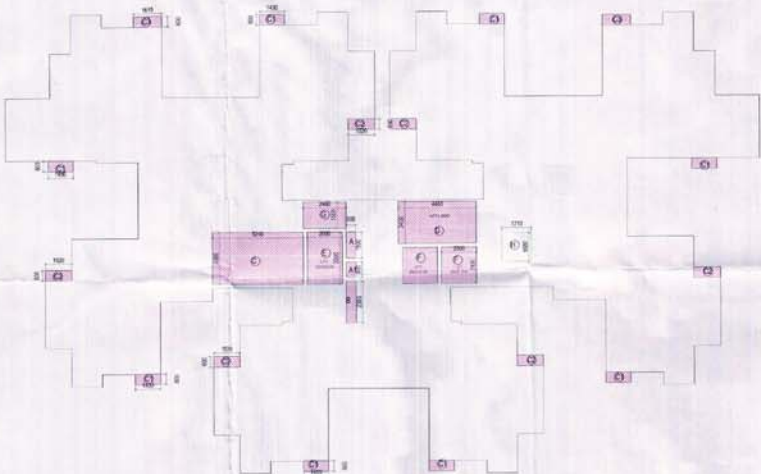

15% AREA CHART

FAR AREA CALCULATION FOR TYPICAL FLOOR				
S.NO.	LENGTH(M)	WIDTH(M)	NOS.	TOTAL SQM
1	1.52	3.88	2	11.80 SQM
2	1.75	8.53	2	29.86 SQM
3	1.39	7.80	2	21.68 SQM
4	1.92	4.15	2	15.94 SQM
5	4.69	3.84	2	36.02 SQM
6	4.02	2.06	2	16.56 SQM
7	4.25	11.72	2	99.62 SQM
8	1.39	4.10	2	11.40 SQM
9	2.06	7.76	2	31.97 SQM
10	0.30	8.49	2	5.09 SQM
11	1.45	8.37	2	24.27 SQM
12	1.21	6.13	2	14.83 SQM
13	2.55	3.57	2	18.21 SQM
14	1.52	3.88	2	11.80 SQM
15	1.75	8.53	2	29.86 SQM
16	2.07	7.80	2	32.29 SQM
17	1.24	4.14	2	10.27 SQM
18	1.52	3.88	2	11.80 SQM
19	1.75	8.53	2	29.86 SQM
20	3.31	7.86	2	51.64 SQM
21	2.89	3.65	2	21.10 SQM
22	10.3	0.18		1.85 SQM
23	9.06	1.94		17.58 SQM
24	19.6	5.07		99.37 SQM
TOTAL				654.64 SQM (i)

15% AREA AT TYPICAL FLOOR			
A	0.550	1.500	1 0.83 SQM
A1	0.550	0.900	1 0.50 SQM
B	0.550	2.382	1 1.31 SQM
C	5.240	3.000	1 15.72 SQM
D	4.460	2.400	1 10.70 SQM
E	2.000	3.000	1 6.00 SQM
F	2.000	2.100	1 4.20 SQM
G	2.460	1.500	1 3.69 SQM
C1	1.430	0.600	8 8.58 SQM
C2	1.320	0.600	6 7.92 SQM
C3	1.615	0.600	1 0.97 SQM
TOTAL			60.45 SQM (ii)
DEDUCTION IN FAR			
H	1.71	1.68	2.87 SQM
TOTAL DEDUCTION = A+A1+B+C+D+E+F+G+H			
= 50.02 (iii)			
FAR AREA AT TYPICAL FLOOR = (i) - (iii)			
= 654.64 - 50.02			
= 604.63 SQM (iv)			

LEGEND
 15% FAR AREA
 BALCONY

Architects & Structures & Electrical Consultant

Project Title: MS POCOR BUILD HOME (P) LTD. 04/1 A, TECHZONE II, GREATER NAGOA

Drawing Title: TOWER D2 TYPICAL FLOOR PLAN


SCALE: 1:125 DATE: 03 SEPT 2015 DWG NO.: GPM-SHA-08-30

DESIGNER: G. S. G. ARCHITECTS & STRUCTURES
 B. AND. J. E. S. ALLA
 CA No. 17199


For Project Building (P) Ltd.
 OWNERS



Typical Floor Plan
TOWER-E

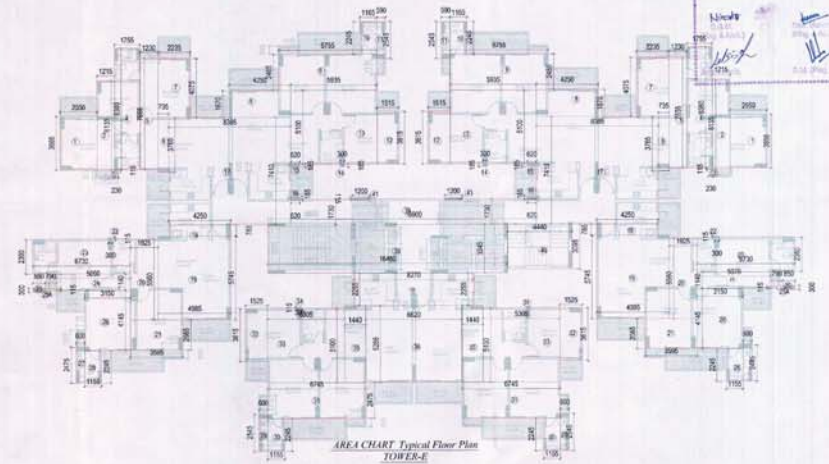

AREA CHART Typical Floor Plan
TOWER-E

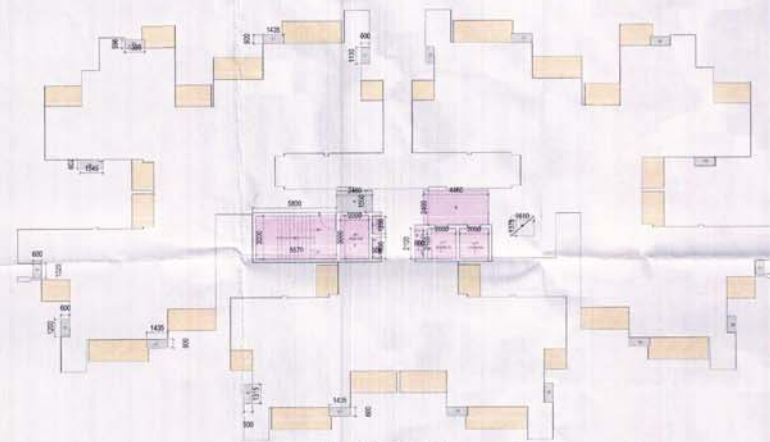

15% AREA Typical Floor Plan
TOWER-E

FAR AREA TYPICAL FLOOR TOWER-E				
S.NO.	LENGTH	BREADTH	NO.	TOTAL SQM
1	3.20	0.80	2.00	5.12 SQM
2	3.20	0.80	2.00	5.12 SQM
3	0.20	0.10	2.00	0.40 SQM
4	3.20	0.80	2.00	5.12 SQM
5	3.20	0.80	2.00	5.12 SQM
6	0.20	0.10	2.00	0.40 SQM
7	3.20	0.80	2.00	5.12 SQM
8	0.20	0.10	2.00	0.40 SQM
FAR AREA AT TYPICAL FLOOR	1.00	1.00	1.00	765.75 SQM
TOTAL FAR AREA	1.00	1.00	1.00	765.75 SQM

Check North Arrow & Scale
APPROVED
Date: 02/09/2015
By: [Signature]
For: [Signature]

Architect & Structural & Electrical Consultant
M/S PIGION BUILD HOME (P) LTD.
GHATA, TECHZONE IV, GREATER NOKIA
Drawing Title: TOWER E
TYPICAL FLOOR PLAN
SCALE: 1:100
DATE: 02/09/2015
DWG NO.: GHA-SM-08-33
GHA-SM-08-33
For Pigeon Build Home (P) Ltd.
CA. M. MUSTAP
OWNERS